
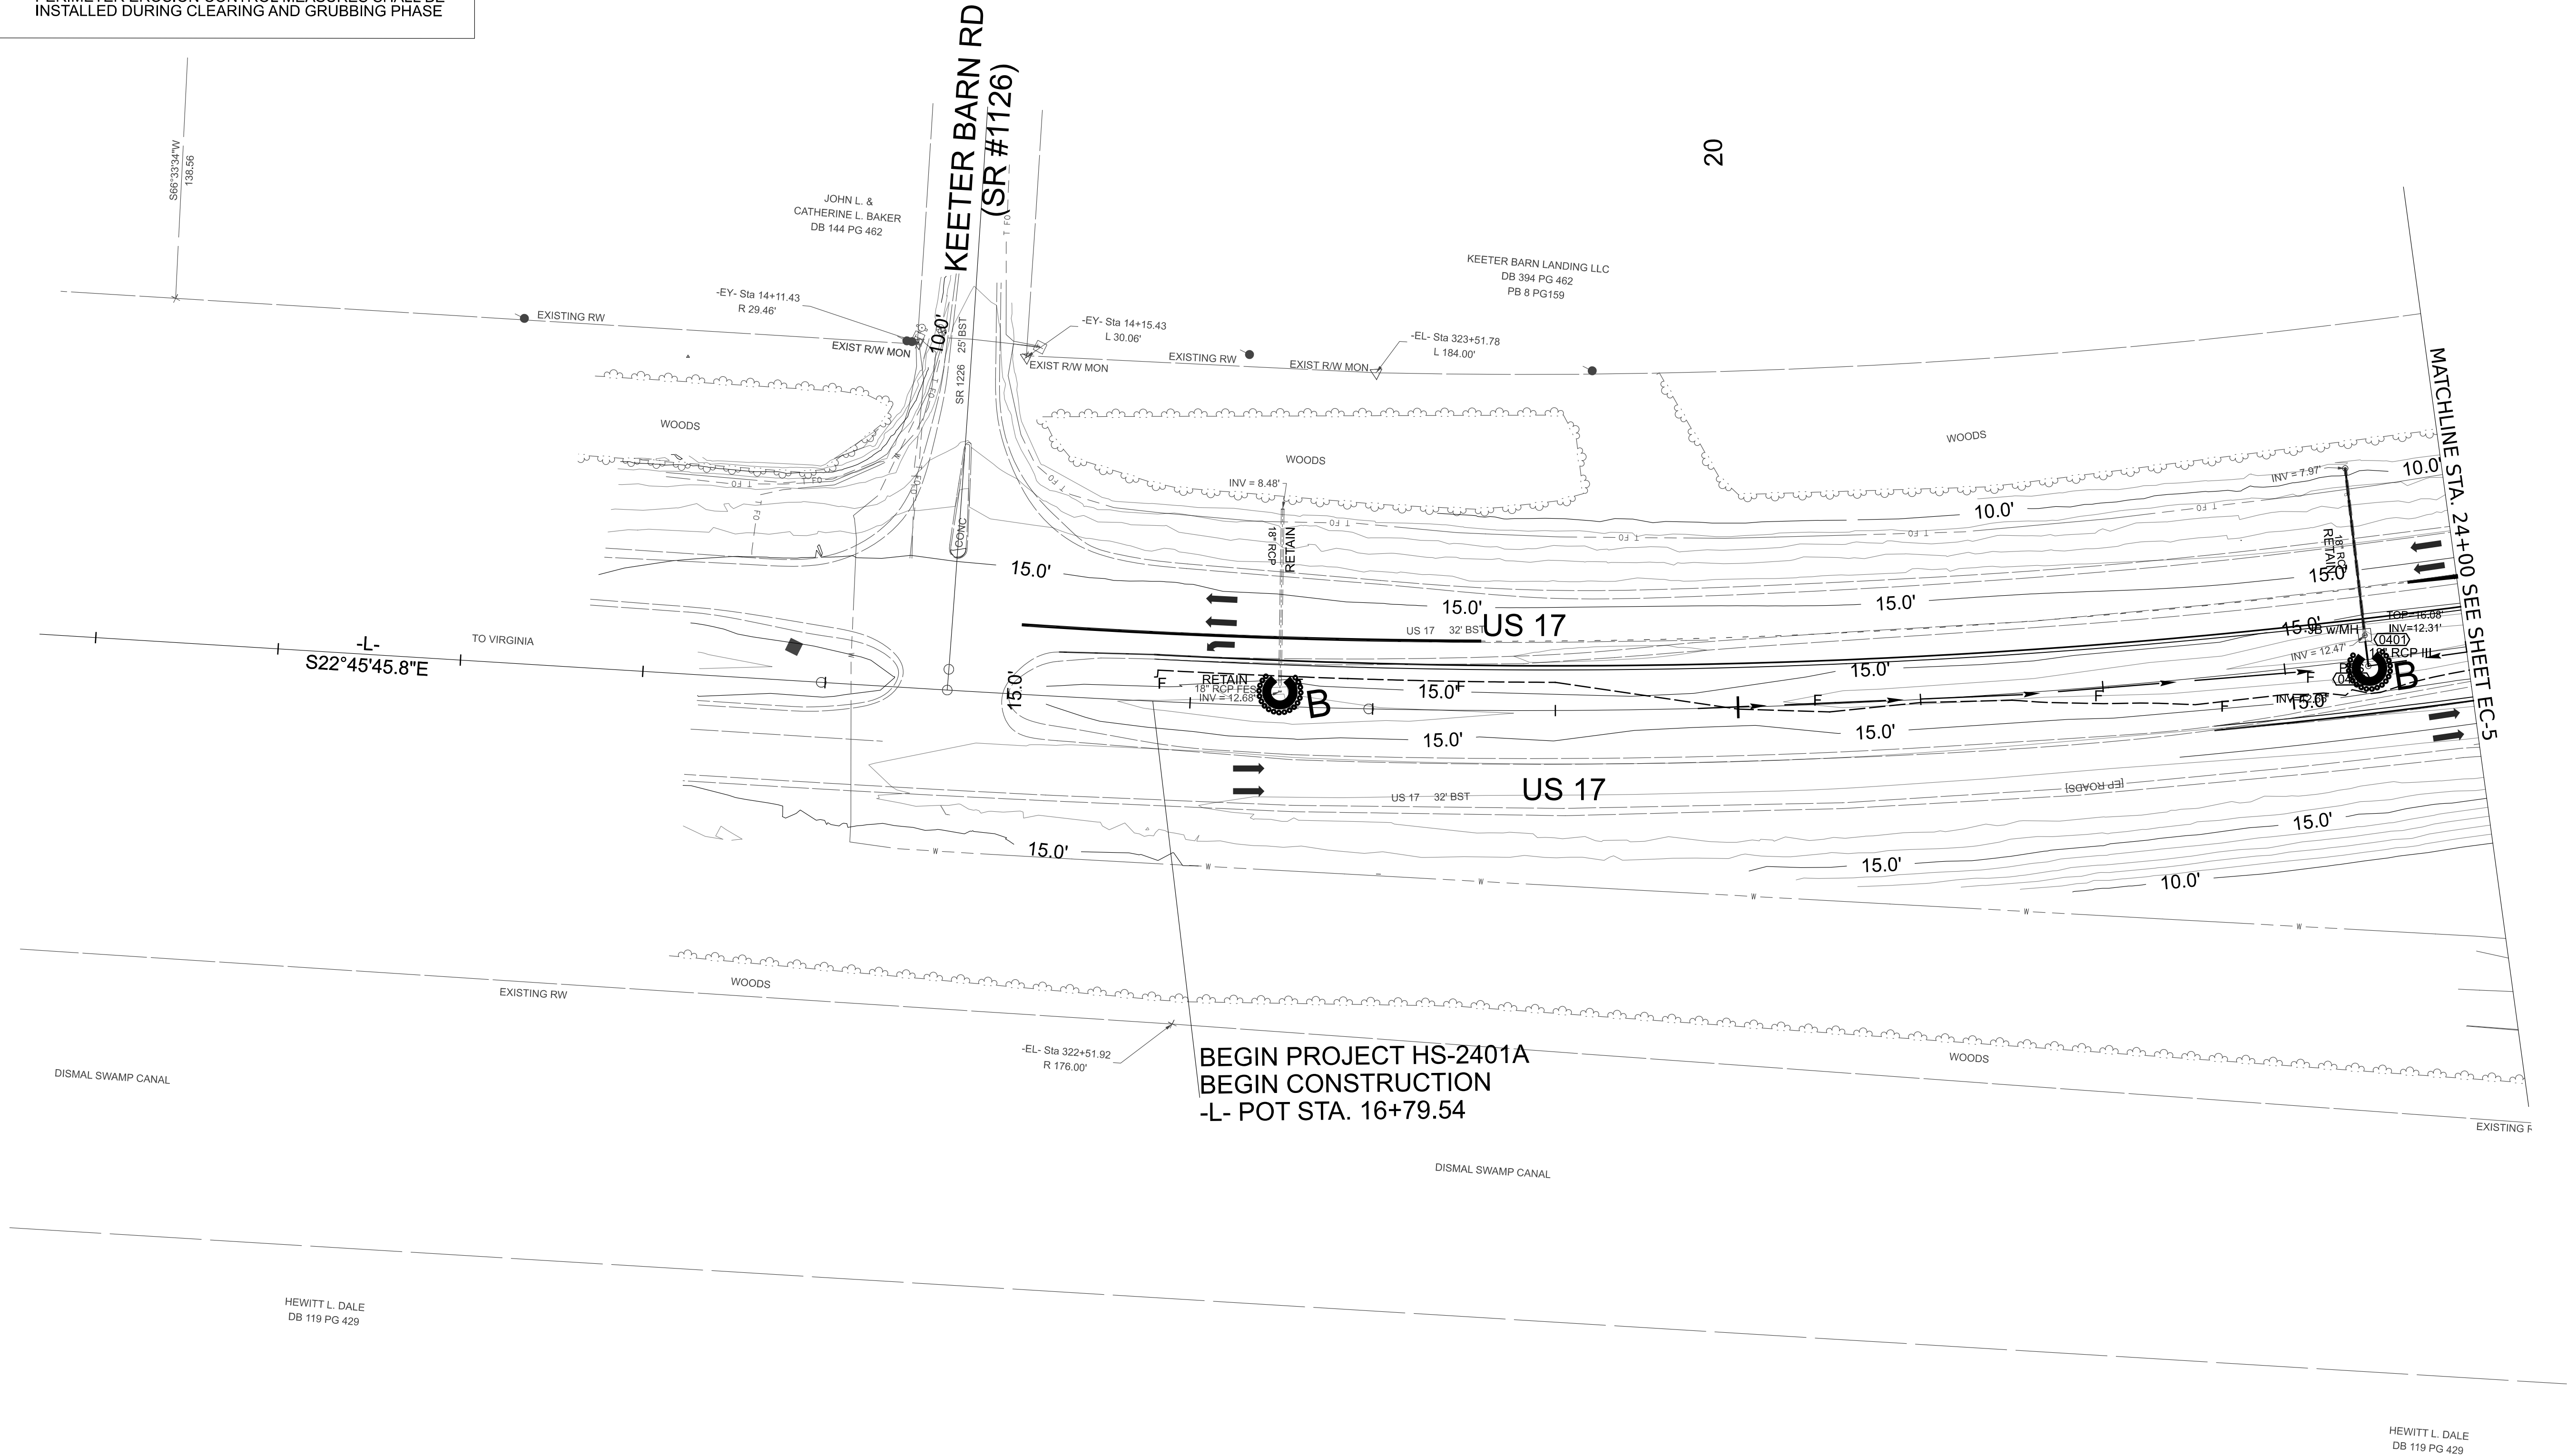


CLEARING AND GRUBBING
EROSION CONTROL FOR
CONSTRUCTION SHEET 4

NOTE:
PLACE TEMPORARY ROCK SEDIMENT DAMS TYPE - B
AND TEMPORARY ROCK SILT CHECKS TYPE - A AT
DRAINAGE OUTLETS.


NOTE:
PERIMETER EROSION CONTROL MEASURES SHALL BE
INSTALLED DURING CLEARING AND GRUBBING PHASE

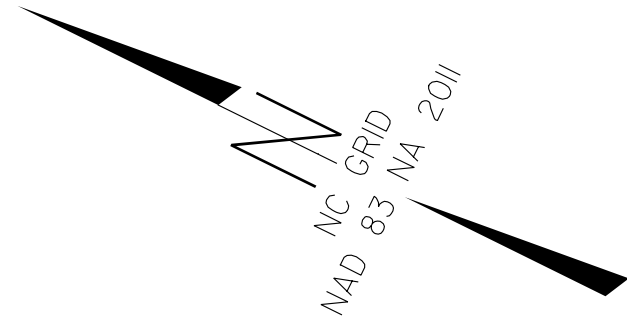

HS-2401A

EC-4 CONST. 4

NORTH CAROLINA
DEPARTMENT OF TRANSPORTATION
CAMDEN COUNTY

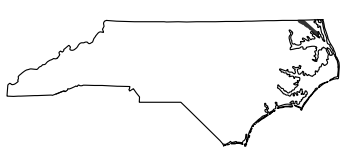

ROADWAY DESIGN UNIT

NC LIC. NO. C-3881



1525 N. Community House Road | Suite 325
Charlotte, NC 28277 | 704.375.2438

REVISIONS