
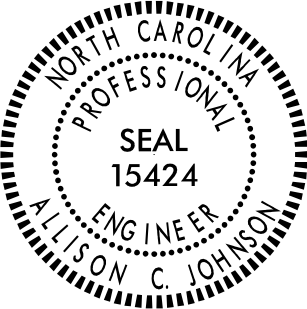


TIP NO.	SHEET NO.
HS-2401A	SIGN-3
DocuSigned by: <i>Alison C. Johnson</i> FDB1A672C45F4D6...	
APPROVED:	
DATE: 2/12/2026	
SEAL	
	
DOCUMENT NOT CONSIDERED FINAL UNLESS ALL SIGNATURES COMPLETED	

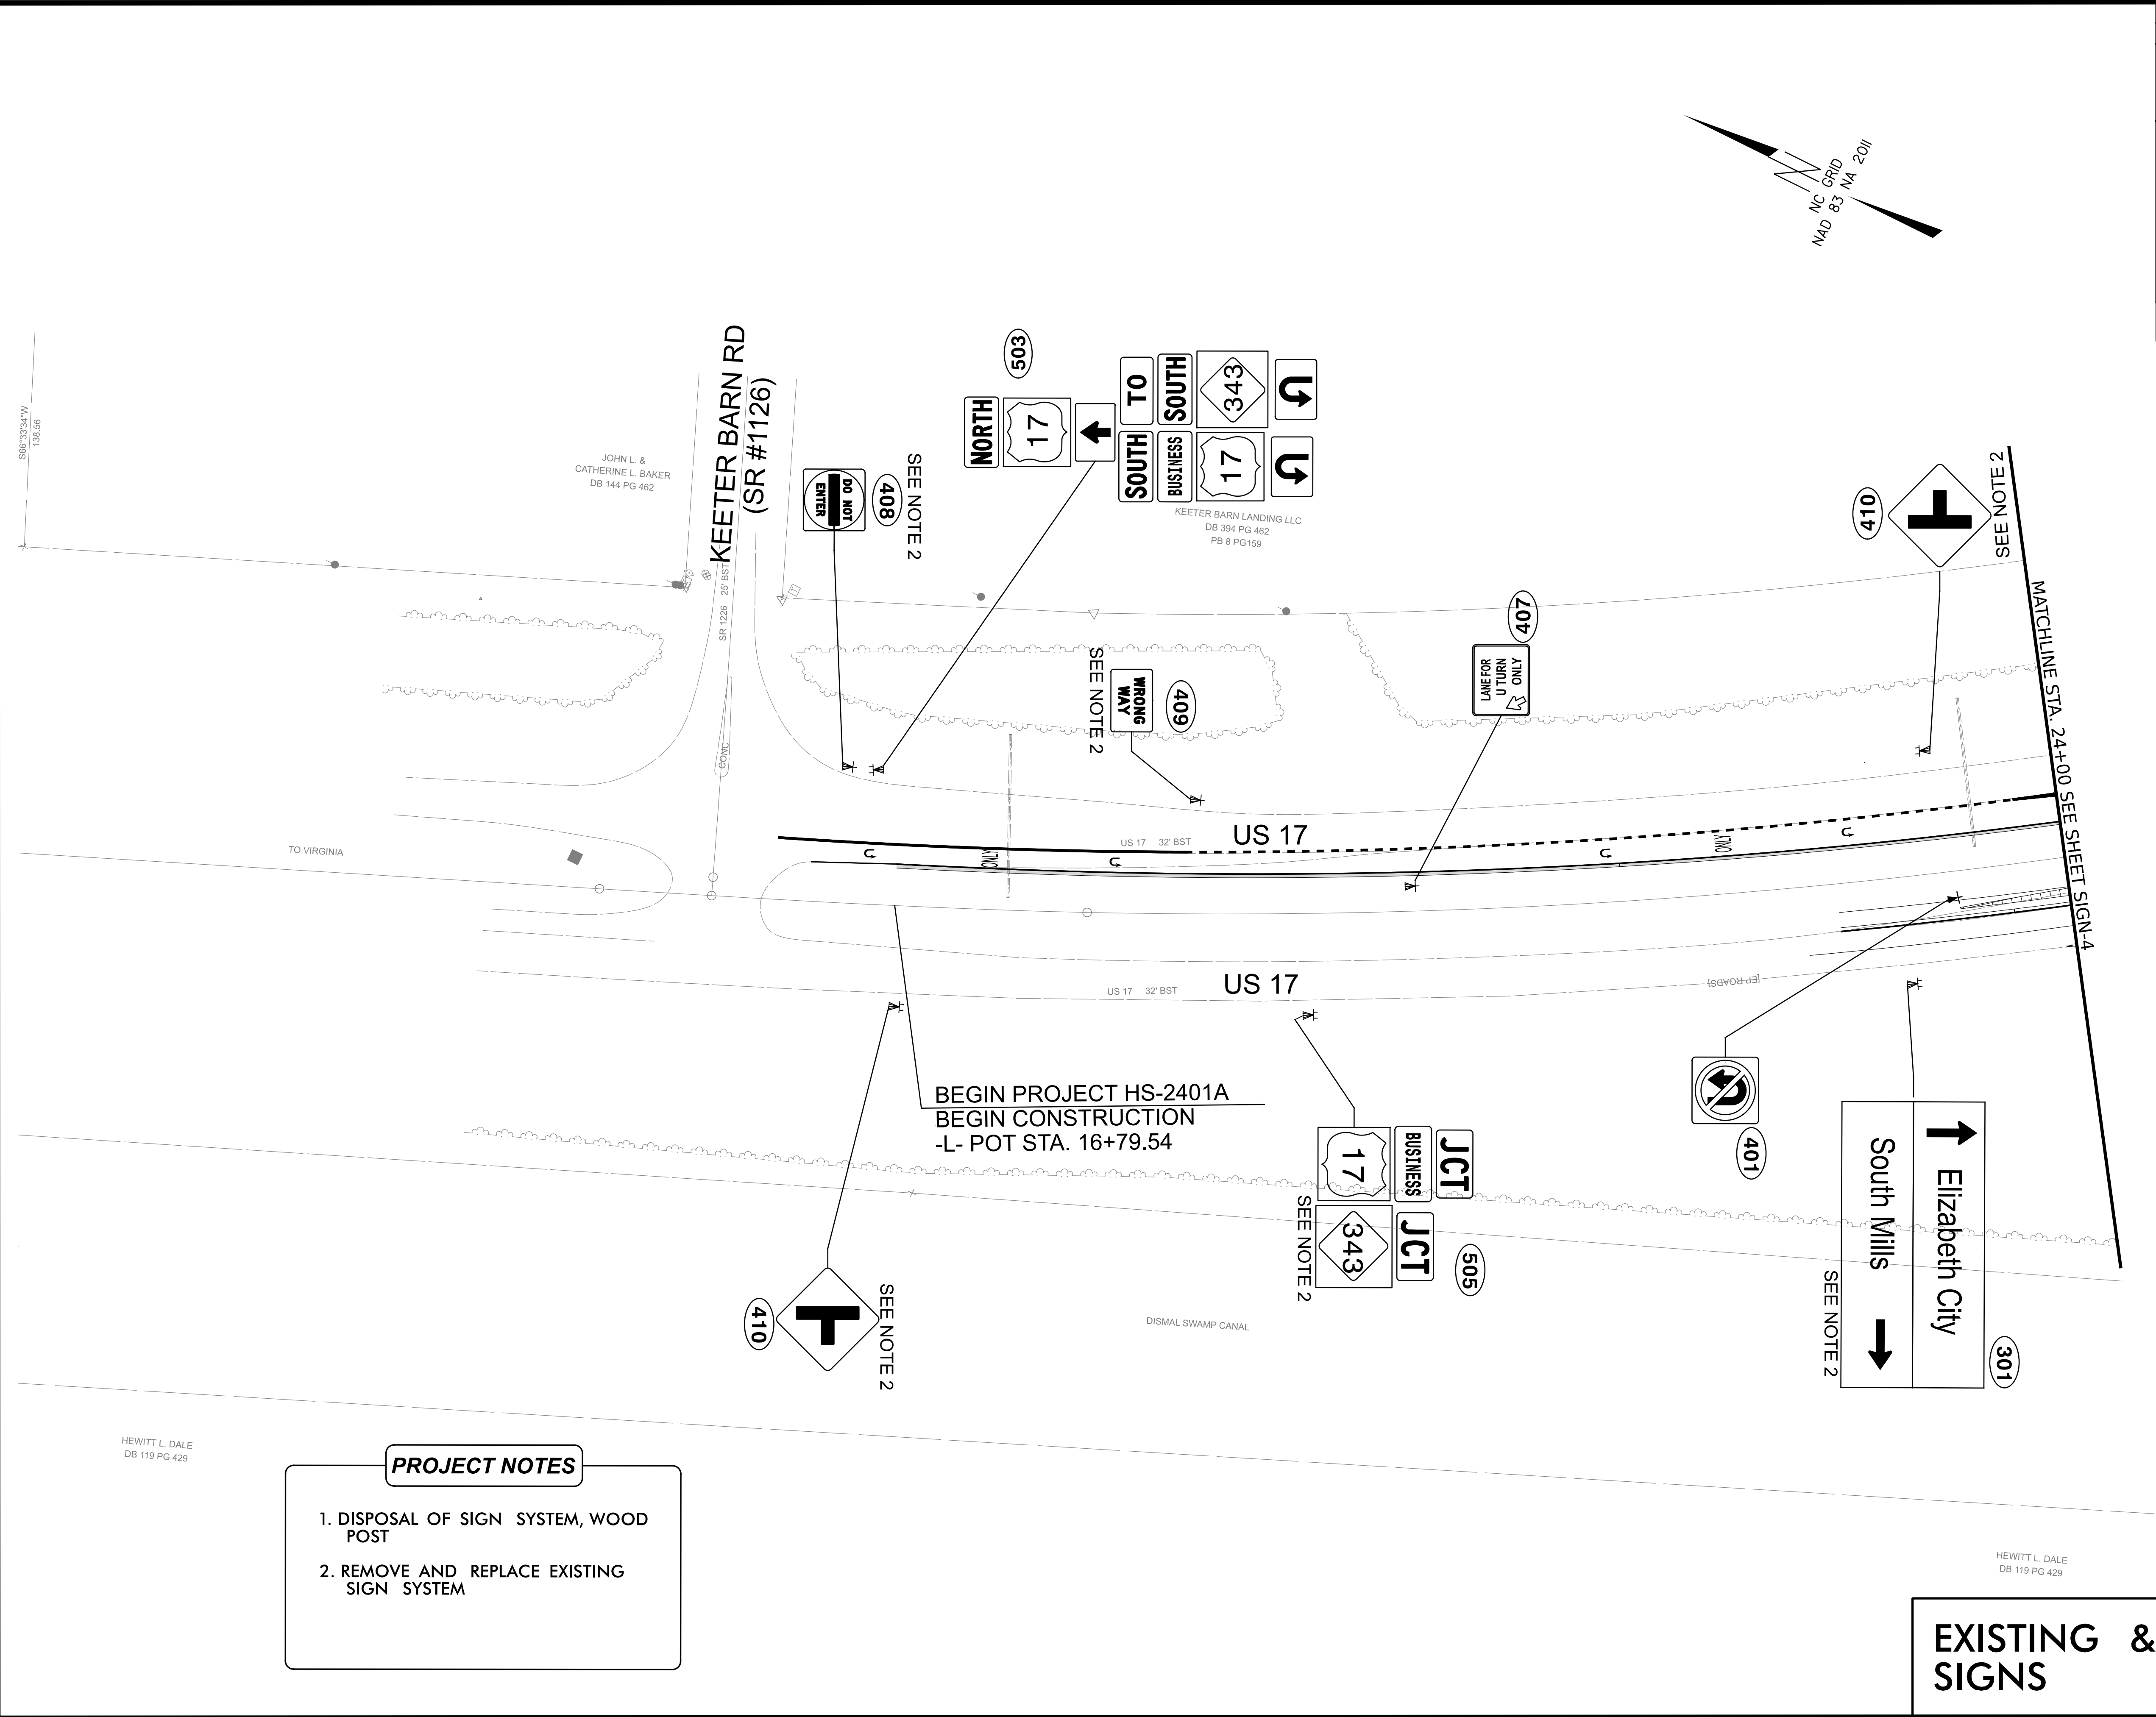

- PROJECT NOTES**
1. DISPOSAL OF SIGN SYSTEM, WOOD POST
  2. REMOVE AND REPLACE EXISTING SIGN SYSTEM

**EXISTING & PROPOSED SIGNS**