


I, Linwood T. Downs III, certify that the right of way and permanent easement monumentation for this project shown herein was completed under my direct and responsible charge from an actual survey made under my supervision; that all horizontal closures had a minimum ratio of precision of 1:10,000 (Class A). Field work was performed on October 21, 2025, and all coordinates are based on NAD83/2011; That this survey was performed to meet the requirements of 21NCAC 56.1600 as applicable.

This 2nd day of December, 2025.

Linwood T. Downs III

Professional Land Surveyor L-5327

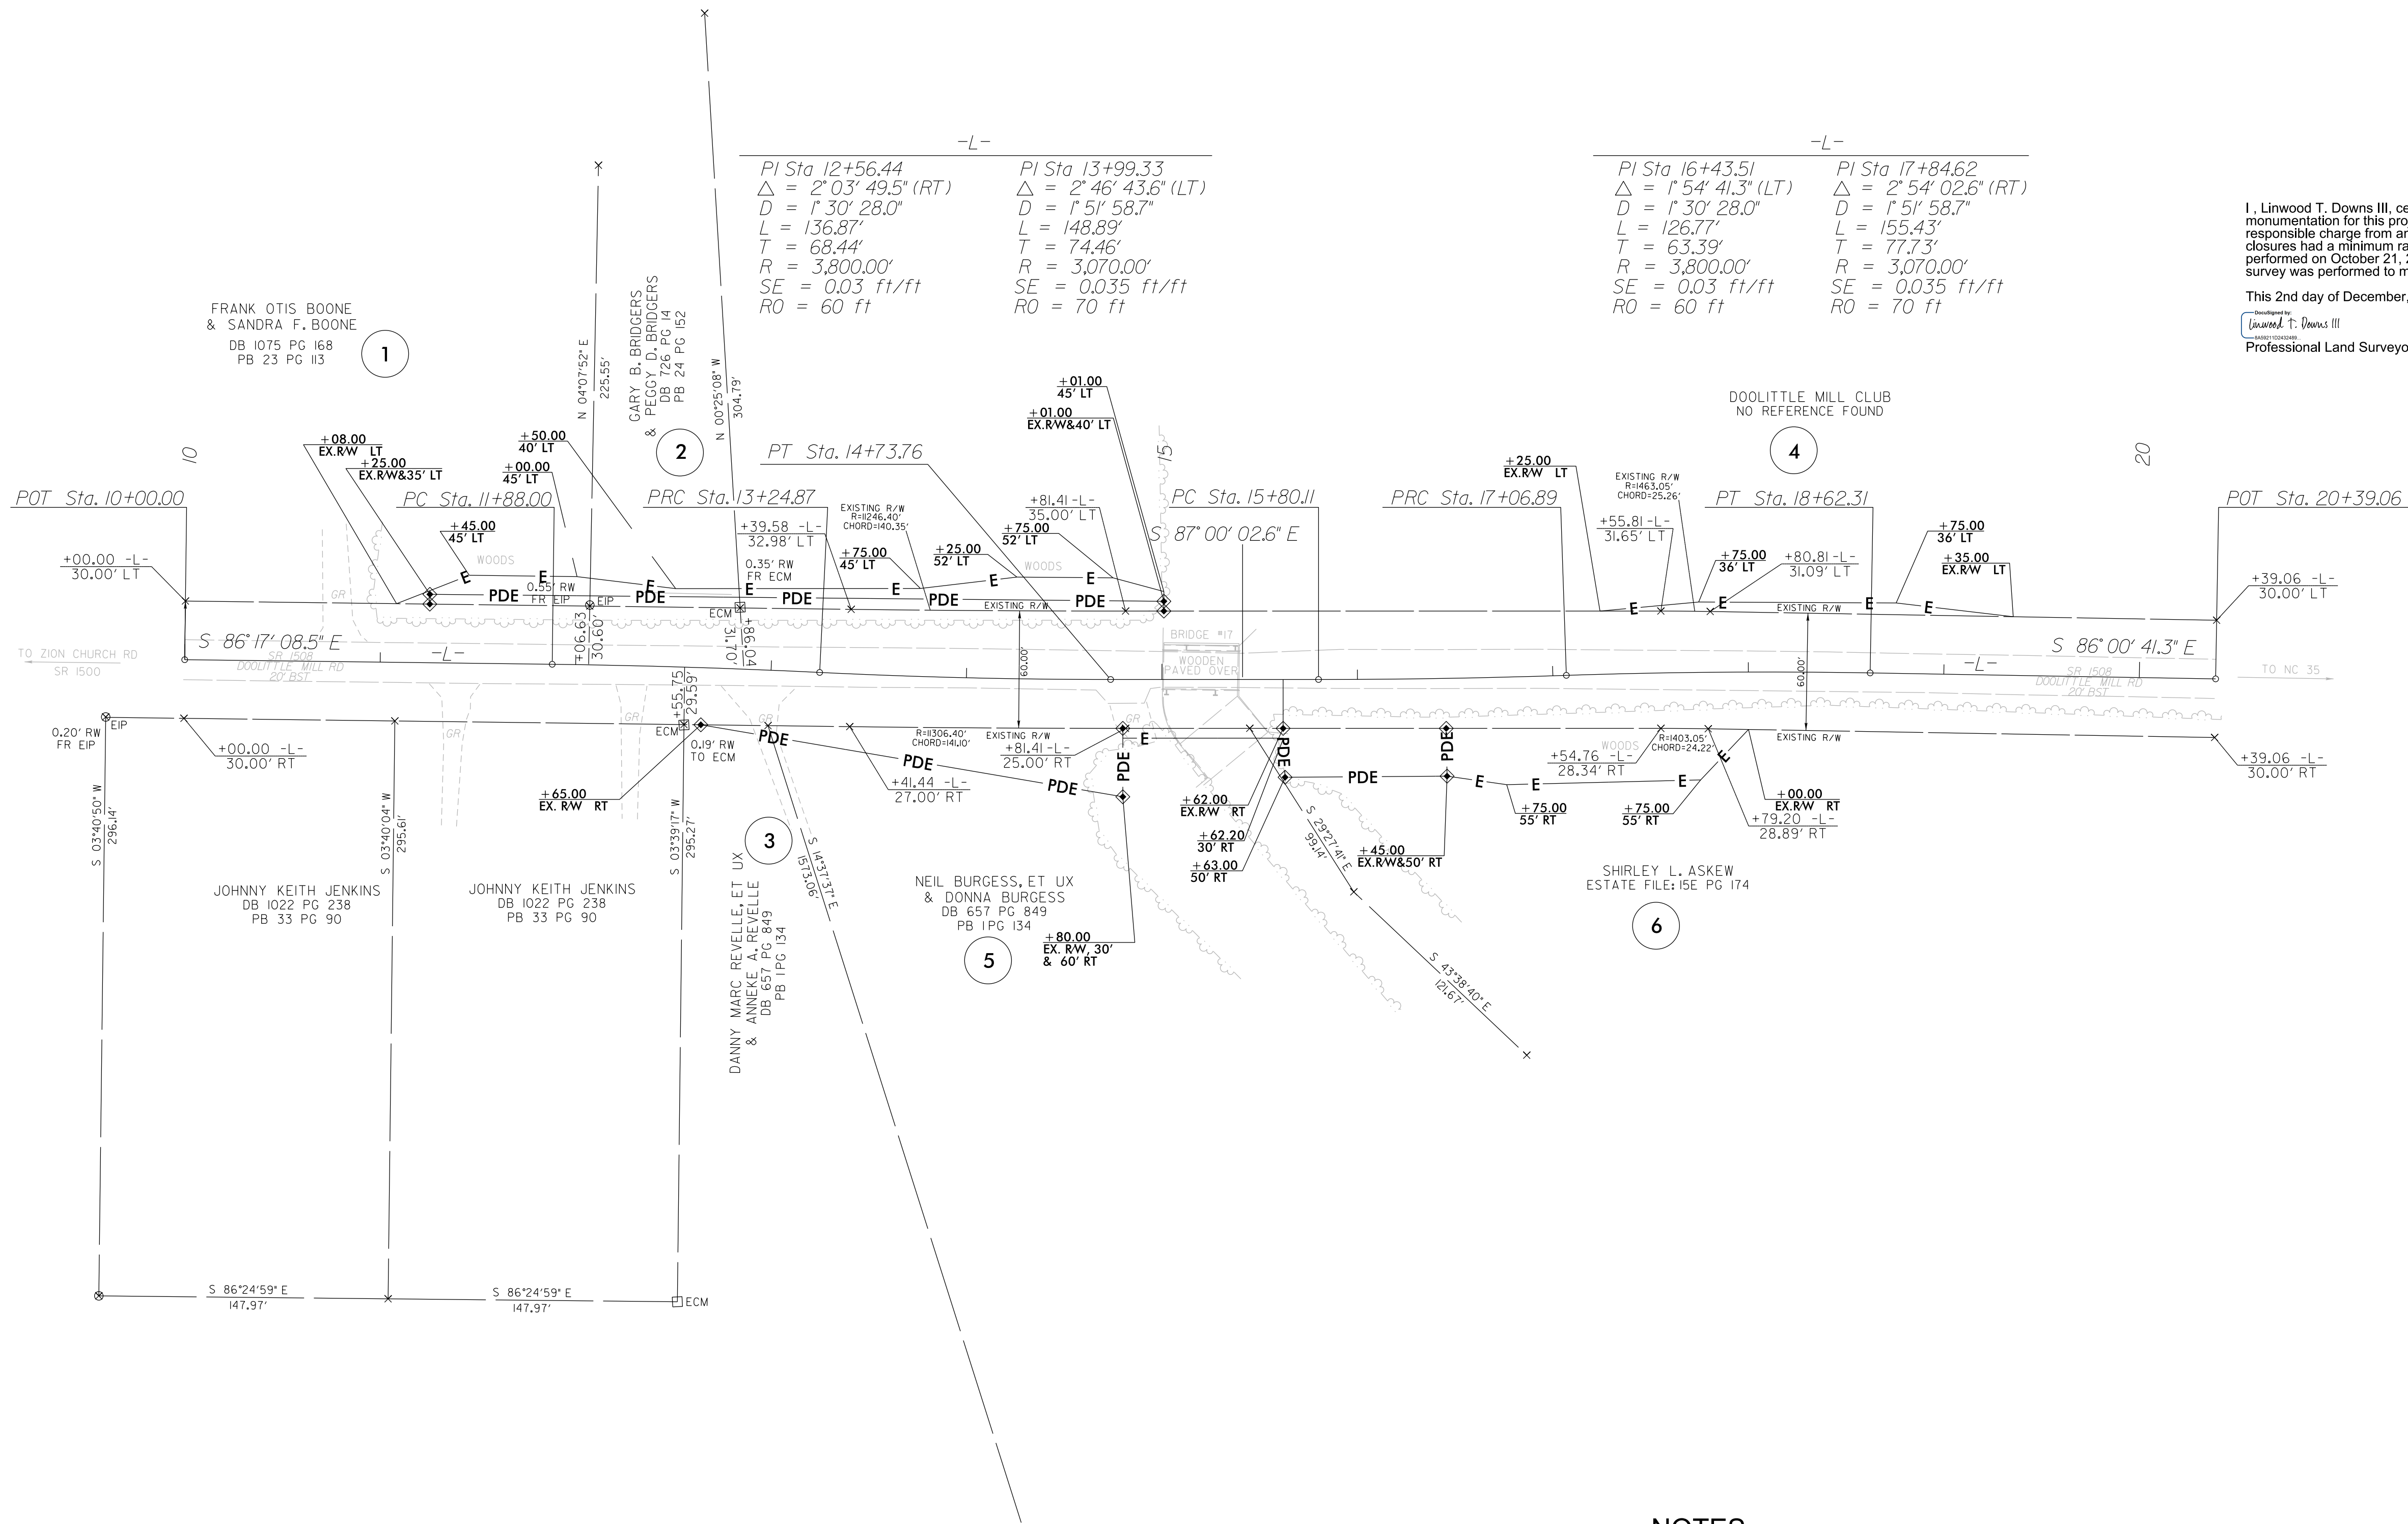

NOTES:

1. IF FURTHER INFORMATION REGARDING PROJECT CONTROL IS NEEDED PLEASE CONTACT THE LOCATION AND SURVEYS UNIT.
2. PROJECT CONTROL WAS ESTABLISHED USING GNSS, THE GLOBAL NAVIGATION SATELLITE SYSTEM.
3. RIGHT OF WAY MONUMENTATION ESTABLISHED ON 12/02/2025.

REVISIONS

6/2/99

08-DEC-2025 11:42
Z:\B_Jobs\bp1-018 (NoCo 17)\Doolittle_JMT\Control Sheets\RW and Title-Sheets\bp1-018_ls_rw04_251202.dgn
AT 15-329636