


6/23/16

0	2.5	5	PROJ. REFERENCE NO.		SHEET NO.	
<div><div></div><div></div><div></div><div></div><div></div></div>			BP1-R018		X-7	

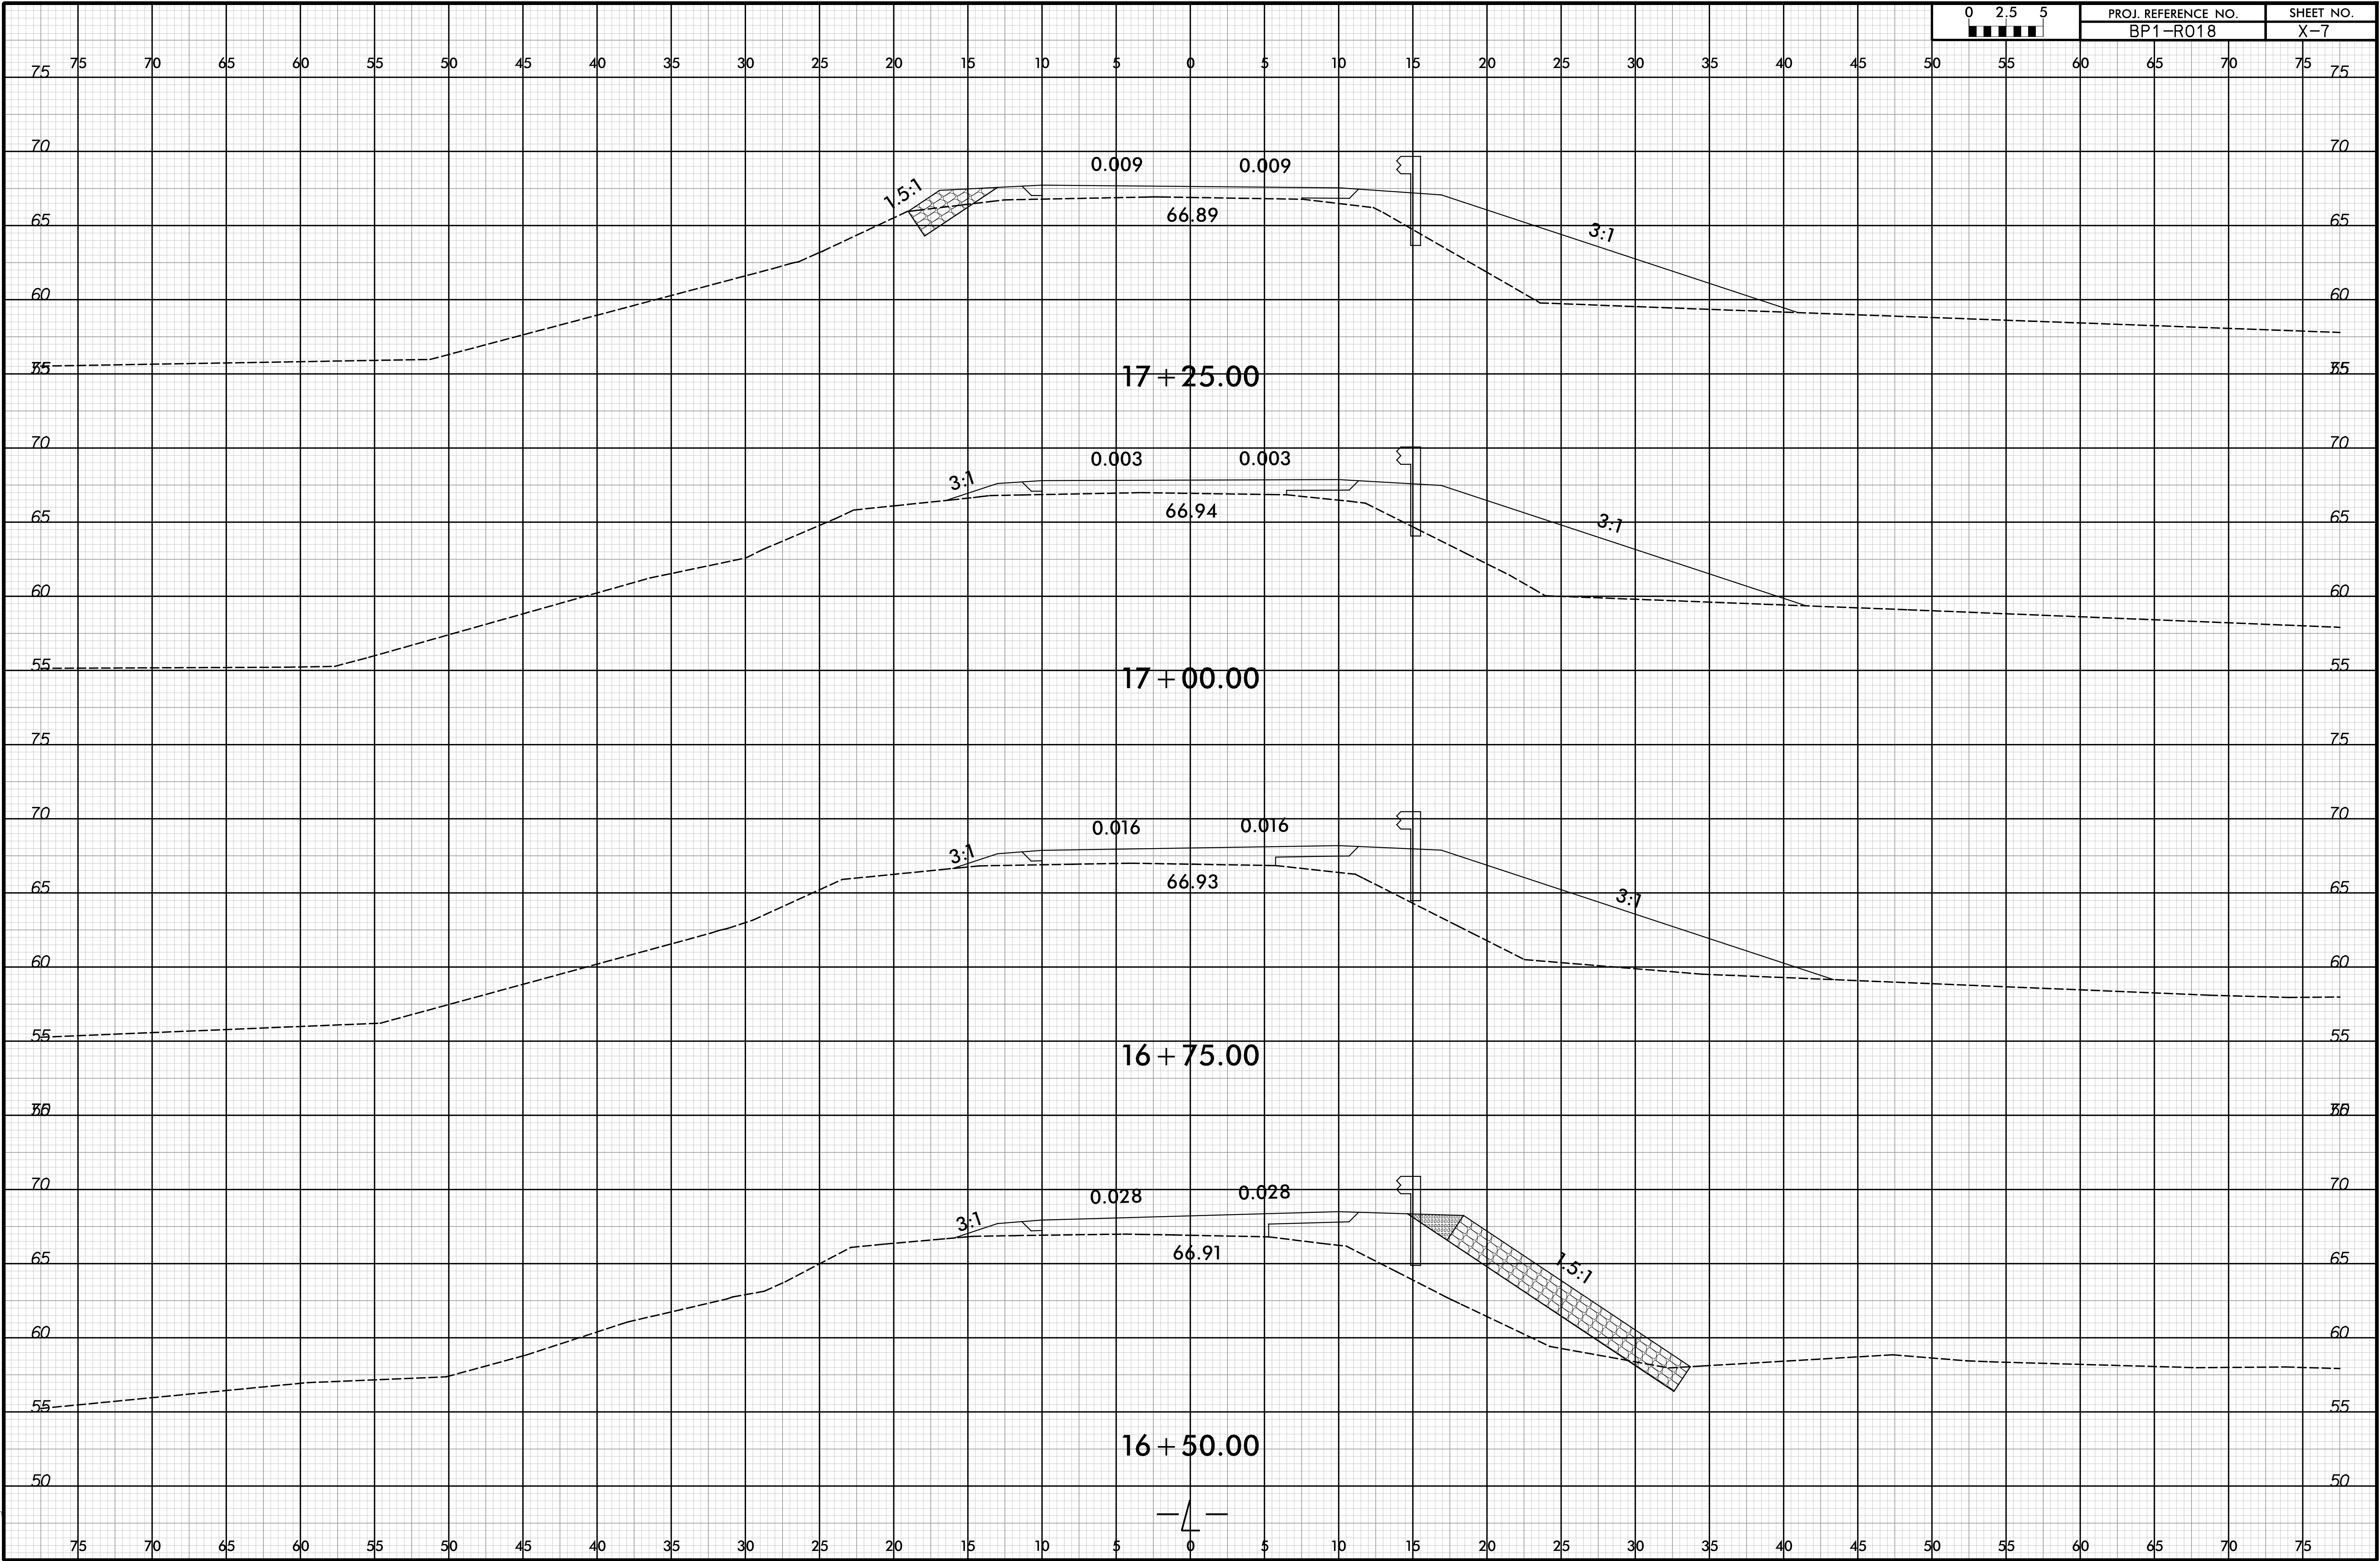

3/26/2026
BP1R018.dwg
mhusseini