



| CORED SLABS REQUIRED |        |        |              |
|----------------------|--------|--------|--------------|
|                      | NUMBER | LENGTH | TOTAL LENGTH |
| 55' UNIT             |        |        |              |
| EXTERIOR C.S.        | 2      | 55'-0" | 110'-0"      |
| INTERIOR C.S.        | 8      | 55'-0" | 440'-0"      |
| TOTAL                | 10     |        | 550'-0"      |

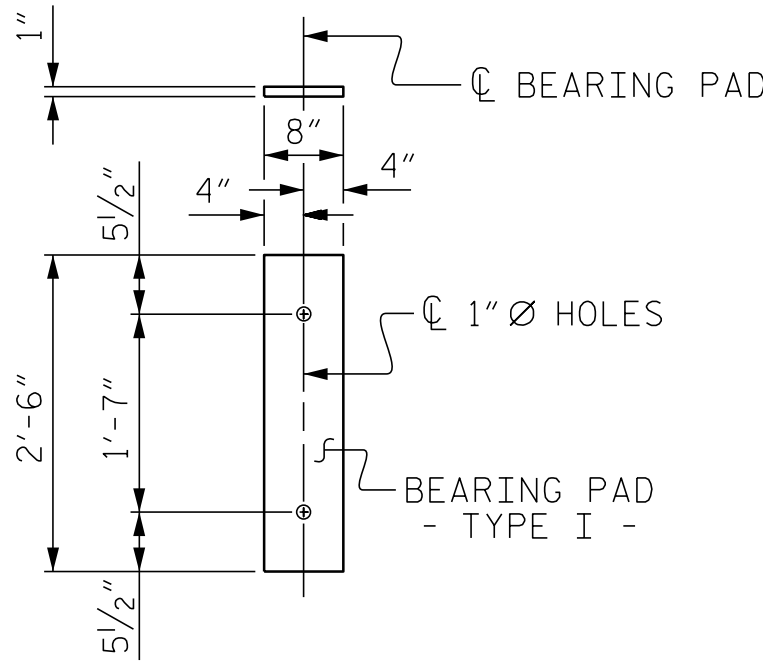

FIXED END  
(TYPE I - 20 REQ'D)

## ELASTOMERIC BEARING DETAILS

ELASTOMER IN ALL BEARINGS SHALL BE 50 DUROMETER HARDNESS.

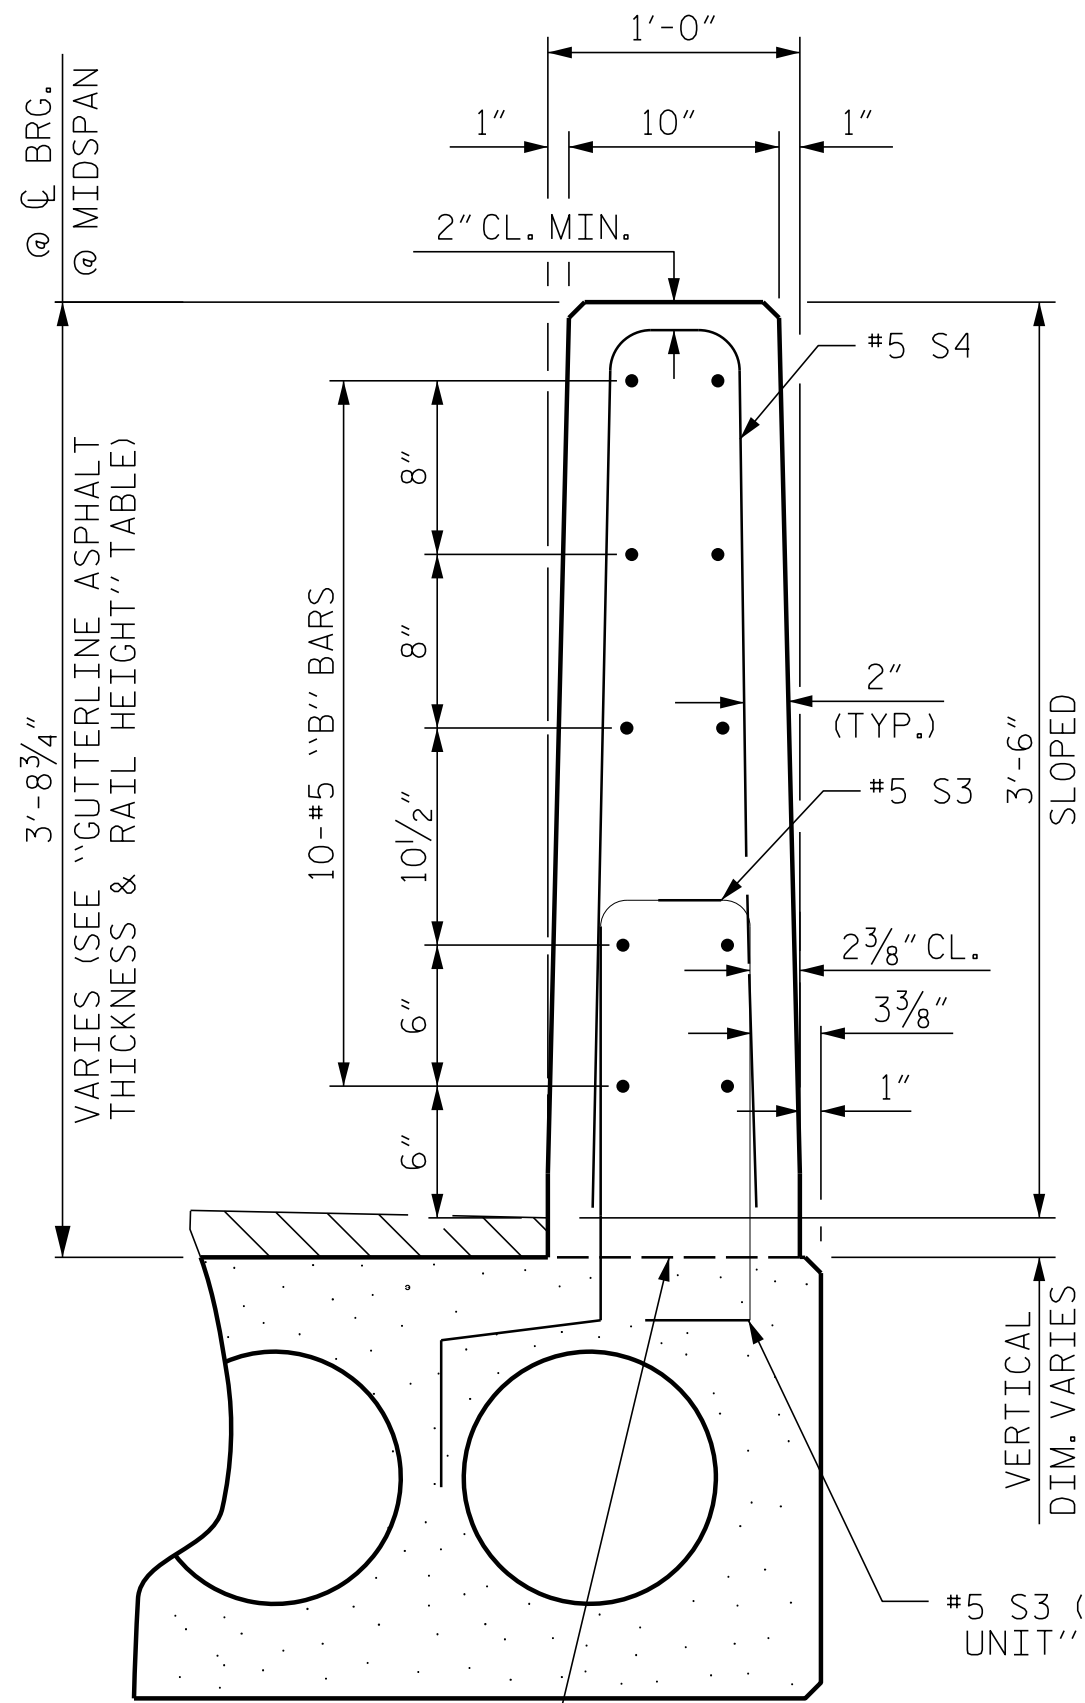

## VERTICAL CONCRETE BARRIER RAIL SECTION



VHB Engineering NC, P.C. (C-3705)  
940 Main Campus Drive, Suite 500  
Raleigh, NC 27606


|   |                       |
|---|-----------------------|
| DRAWN BY : <b>D.M. SAULS</b>                  | DATE : <b>07/2025</b> |
| CHECKED BY : <b>E.C. PHELPS</b>               | DATE : <b>09/2025</b> |
| DESIGN ENGINEER OF RECORD: <b>E.C. PHELPS</b> | DATE : <b>09/2025</b> |

12/3/2025  
c:\bms\vhb-pw-01\d0216113\BP1-R018.SMU.S02\_650017.dgn  
cmalagon

| DEAD LOAD DEFLECTION AND CAMBER            |                    |
|--|--------------------|
|  | 3'-0" x 1'-9"      |
| 55' CORED SLAB UNIT                        | 0.6" Ø L.R. STRAND |
| CAMBER (SLAB ALONE IN PLACE)               | 1/2" ↑             |
| DEFLECTION DUE TO SUPERIMPOSED DEAD LOAD** | 3/8" ↓             |
| FINAL CAMBER                               | 1/8" ↑             |

\*\* INCLUDES FUTURE WEARING SURFACE


| BILL OF MATERIAL FOR ONE<br>55' CORED SLAB UNIT |        |      |      |               |        |               |        |
|---|--------|------|------|---------------|--------|---------------|--------|
|   |        |      |      | EXTERIOR UNIT |        | INTERIOR UNIT |        |
| BAR   | NUMBER | SIZE | TYPE | LENGTH        | WEIGHT | LENGTH        | WEIGHT |
| B7  | 4      | #4   | STR  | 28'-3"        | 75     | 28'-3"        | 75     |
| S1  | 8      | #5   | 3    | 4'-3"         | 35     | 4'-3"         | 35     |
| S2  | 114    | #4   | 3    | 5'-4"         | 406    | 5'-4"         | 406    |
| * S3  | 64     | #5   | 1    | 5'-7"         | 373    |               |        |
|   |        |      |      |               |        |               |        |
| REINFORCING STEEL                               |        |      |      | LBS.          | 516    | 516           |        |
| * EPOXY COATED<br>REINFORCING STEEL             |        |      |      | LBS.          | 373    |               |        |
| 6500 P.S.I. CONCRETE                            |        |      |      | CU. YDS.      | 7.8    | 7.8           |        |
| 0.6" Ø L.R. STRANDS                             |        |      |      | No.           | 19     | 19            |        |

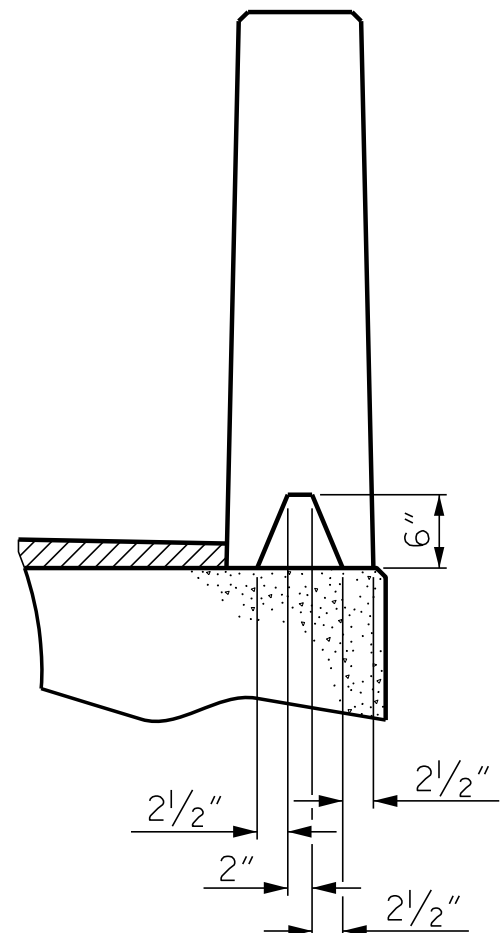


### SECTION S-S

AT DAM IN OPEN JOINT  
(THIS IS TO BE USED ONLY  
WHEN SLIP FORM IS USED)


Ø 1/2" EXP. JT. MAT'L HELD IN  
PLACE WITH GALVANIZED NAILS.  
(NOTE: OMIT EXP. JT. MAT'L  
WHEN SLIP FORM IS USED)

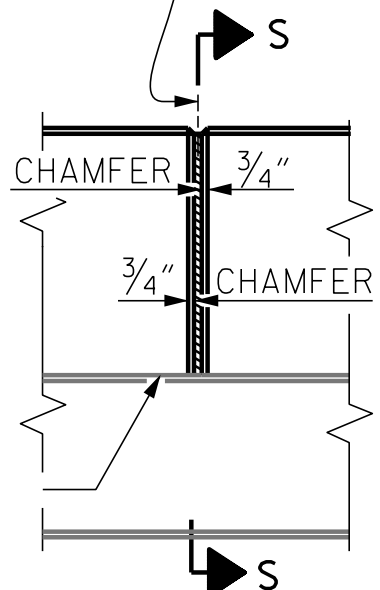

## ELEVATION AT EXPANSION JOINTS

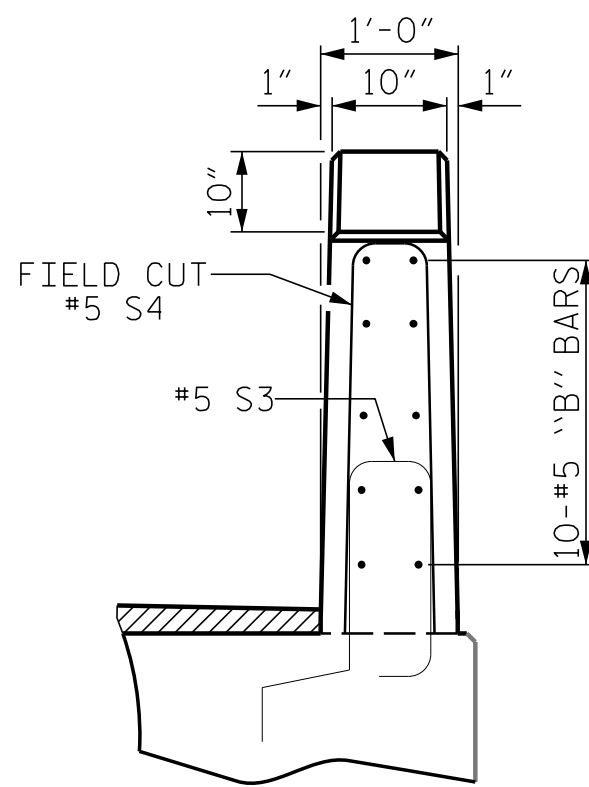


## END VIEW

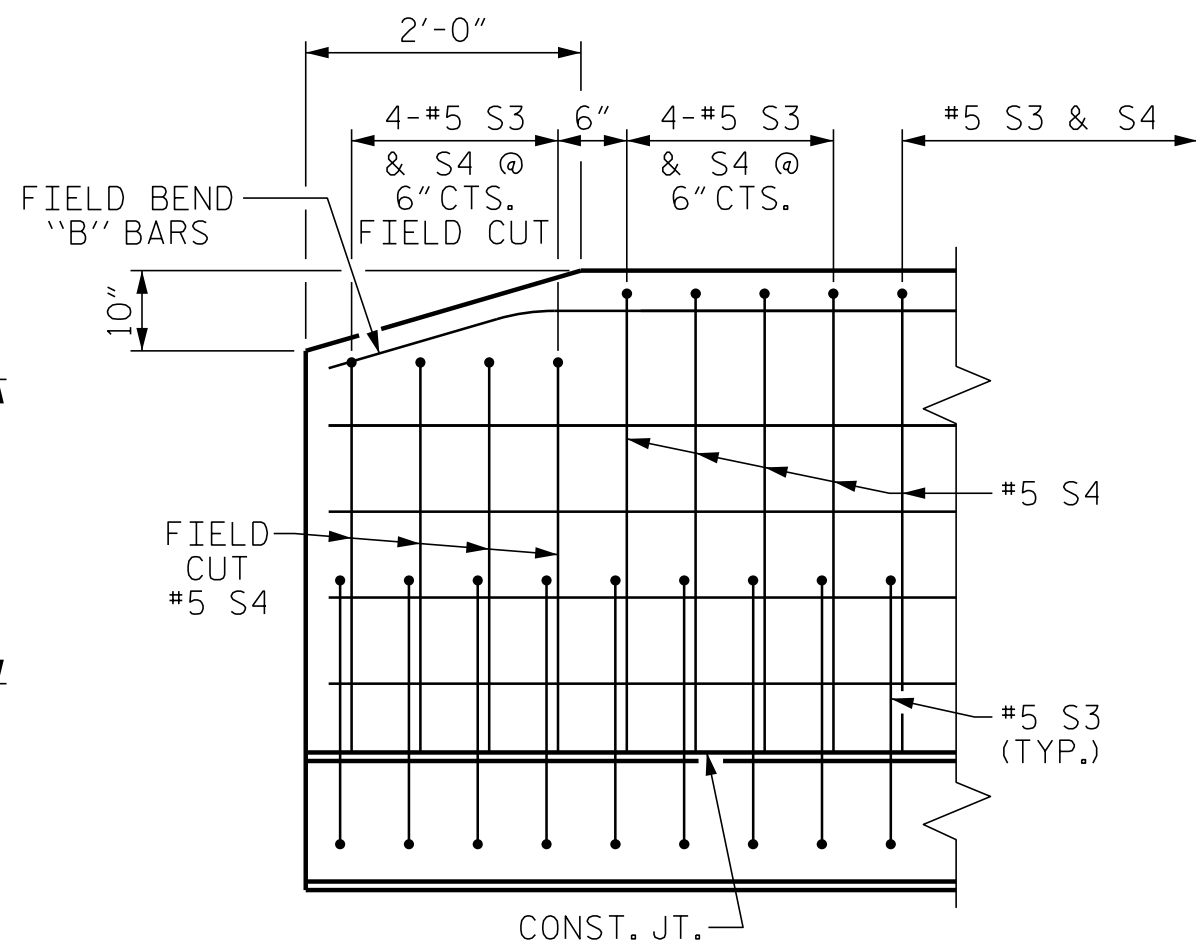

## SIDE VIEW

## END OF RAIL DETAILS

## BAR TYPES

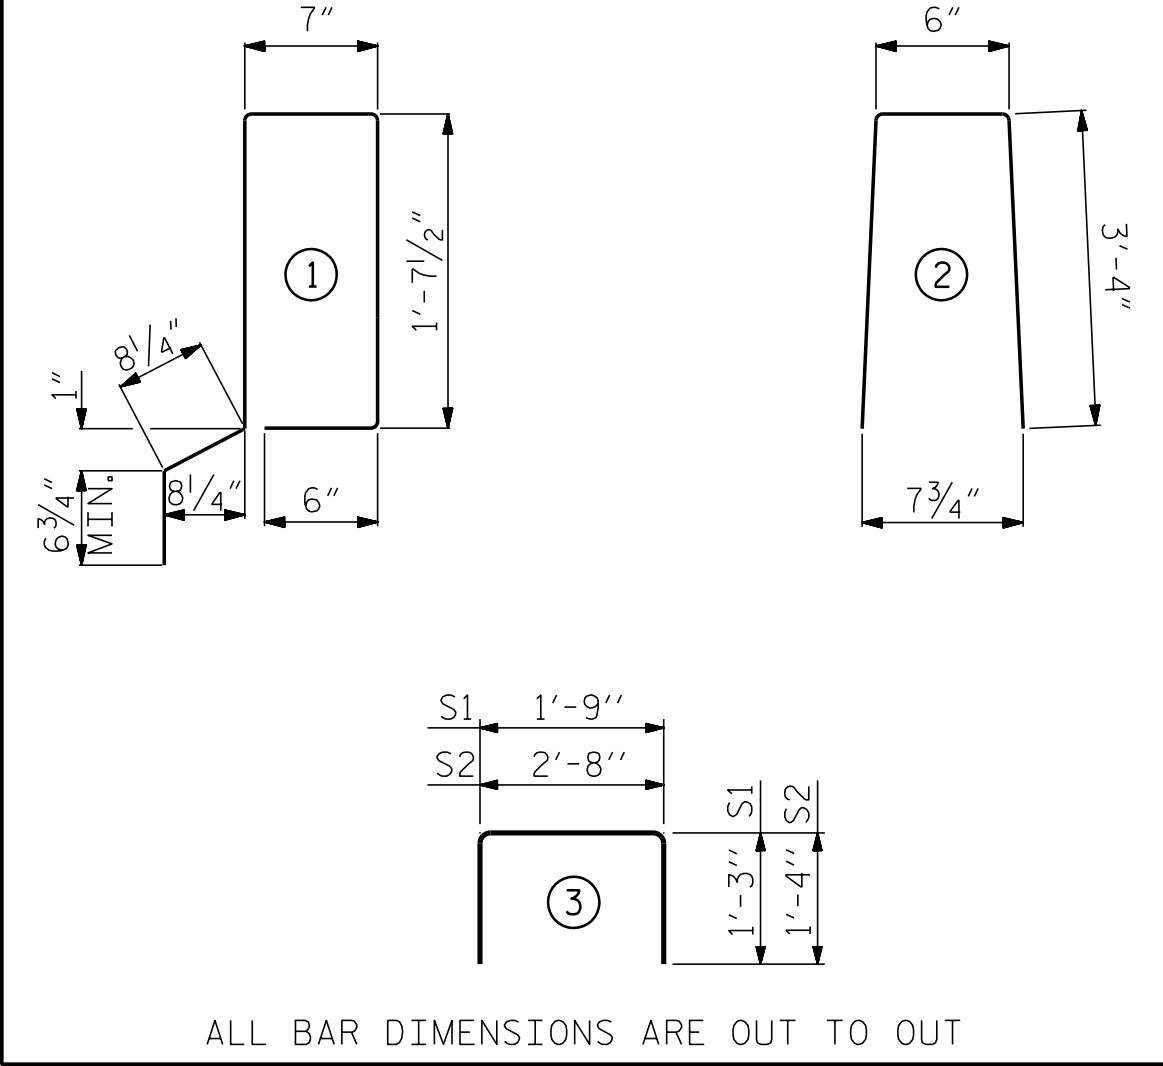

## NOTES

ALL PRESTRESSING STRANDS SHALL BE 7-WIRE LOW RELAXATION GRADE 270 STRANDS AND SHALL CONFORM TO AASHTO M203 EXCEPT FOR SAMPLING REQUIREMENTS WHICH SHALL BE IN ACCORDANCE WITH THE STANDARD SPECIFICATIONS.

ALL REINFORCING STEEL CAST WITH THE CORED SLAB SECTIONS SHALL BE GRADE 60 AND SHALL BE INCLUDED IN THE UNIT PRICE BID FOR PRESTRESSED CONCRETE CORED SLABS.

RECESSES FOR TRANSVERSE STRANDS SHALL BE GROUTED AFTER THE TENSIONING OF THE STRANDS.

THE 2 1/2" Ø DOWEL HOLES AT FIXED ENDS OF SLAB SECTIONS SHALL BE FILLED WITH NON-SHRINK GROUT.

THE BACKER RODS SHALL CONFORM TO THE REQUIREMENTS OF TYPE M BOND BREAKER, SEE SECTION 1028 OF THE STANDARD SPECIFICATIONS.

WHEN CORED SLABS ARE CAST, AN INTERNAL HOLD-DOWN SYSTEM SHALL BE EMPLOYED TO PREVENT VOIDS FROM RISING OR MOVING SIDeways. AT LEAST SIX WEEKS PRIOR TO CASTING CORED SLABS, THE CONTRACTOR SHALL SUBMIT TO THE ENGINEER FOR REVIEW AND COMMENT, DETAILED DRAWINGS OF THE PROPOSED HOLD-DOWN SYSTEM, IN ADDITION TO STRUCTURAL DETAILS, LOCATION AND SPACING OF THE HOLD-DOWNS SHALL BE INDICATED.

ALL REINFORCING STEEL IN THE VERTICAL CONCRETE BARRIER RAIL SHALL BE EPOXY COATED.

PRESTRESSING STRANDS SHALL BE CUT FLUSH WITH THE CORED SLAB UNIT ENDS.

APPLY EPOXY PROTECTIVE COATING TO CORED SLAB UNIT ENDS.

GROOVED CONTRACTION JOINTS, 1/2" IN DEPTH, SHALL BE TOOLED IN ALL EXPOSED FACES OF THE BARRIER RAIL AND IN ACCORDANCE WITH ARTICLE 825-10(B) OF THE STANDARD SPECIFICATIONS. A CONTRACTION JOINT SHALL BE LOCATED AT EACH THIRD POINT BETWEEN BARRIER RAIL EXPANSION JOINTS. ONLY ONE CONTRACTION JOINT IS REQUIRED AT MIDPOINT OF BARRIER RAIL SEGMENTS LESS THAN 20 FEET IN LENGTH AND NO CONTRACTION JOINTS ARE REQUIRED FOR THOSE SEGMENTS LESS THAN 10 FEET IN LENGTH.

FLAME CUTTING OF THE TRANSVERSE POST-TENSIONING STRAND IS NOT ALLOWED.

THE TRANSFER OF LOAD FROM THE ANCHORAGES TO THE CORED SLAB UNIT SHALL BE DONE WHEN THE CONCRETE HAS REACHED A COMPRESSIVE STRENGTH OF NOT LESS THAN THE REQUIRED STRENGTH SHOWN IN THE "CONCRETE RELEASE STRENGTH" TABLE.

FOR GROUT FOR STRUCTURES, SEE SPECIAL PROVISIONS.

FOR CORED SLAB POST TENSIONING, SEE SPECIAL PROVISIONS.

THE PERMITTED THREADED INSERTS ARE DETAILED AS AN OPTION FOR THE CONTRACTOR TO ATTACH FALSEWORK AND FORMWORK DURING CONSTRUCTION.

THE PERMITTED THREADED INSERTS IN THE EXTERIOR UNITS SHALL BE SIZED BY THE CONTRACTOR, SPACED AT 4'-0" CENTERS AND GALVANIZED IN ACCORDANCE WITH SECTION 1076 OF THE STANDARD SPECIFICATIONS. STAINLESS STEEL THREADED INSERTS MAY BE USED AS AN ALTERNATE.

THE PERMITTED THREADED INSERTS SHALL BE GROUTED BY THE CONTRACTOR IMMEDIATELY FOLLOWING REMOVAL OF THE FALSEWORK.


THE COST OF THE PERMITTED THREADED INSERTS SHALL BE INCLUDED IN THE PRICE BID FOR THE PRECAST UNITS.

## CONCRETE RELEASE STRENGTH

| UNIT      | PSI  |
|-----------|------|
| 55' UNITS | 4900 |

## GRADE 270 STRANDS

|                                     |        |
|-------------------------------------|--------|
| AREA (SQUARE INCHES)                | 0.217  |
| ULTIMATE STRENGTH (LBS. PER STRAND) | 58,600 |
| APPLIED PRESTRESS (LBS. PER STRAND) | 43,950 |

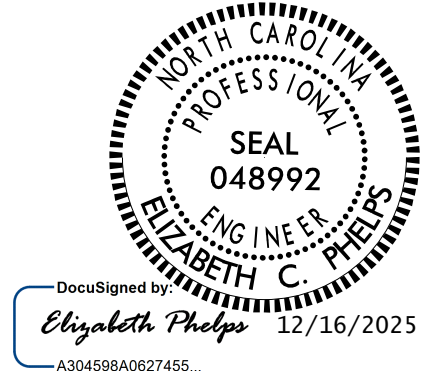

PROJECT NO. **BP1-R018**

**NORTHAMPTON** COUNTY

STATION: **15+22.50 -L-**

SHEET 3 OF 3

STATE OF NORTH CAROLINA  
DEPARTMENT OF TRANSPORTATION  
RALEIGH

STANDARD  
3'-0" X 1'-9"  
PRESTRESSED CONCRETE  
CORED SLAB UNIT  
90° SKEW

| REVISIONS |     |       |     |     | SHEET NO.       |
|-----------|-----|-------|-----|-----|-----------------|
| NO.       | BY: | DATE: | NO. | BY: |                 |
| 1         |     |       | 3   |     | S-7             |
| 2         |     |       | 4   |     | TOTAL SHEETS 14 |

DOCUMENT NOT CONSIDERED  
FINAL UNLESS ALL  
SIGNATURES COMPLETED