



MATCHLINE - SEE SHEET CD1.04

MATCHLINE STA 114+75 - SEE SHEET CD1.01

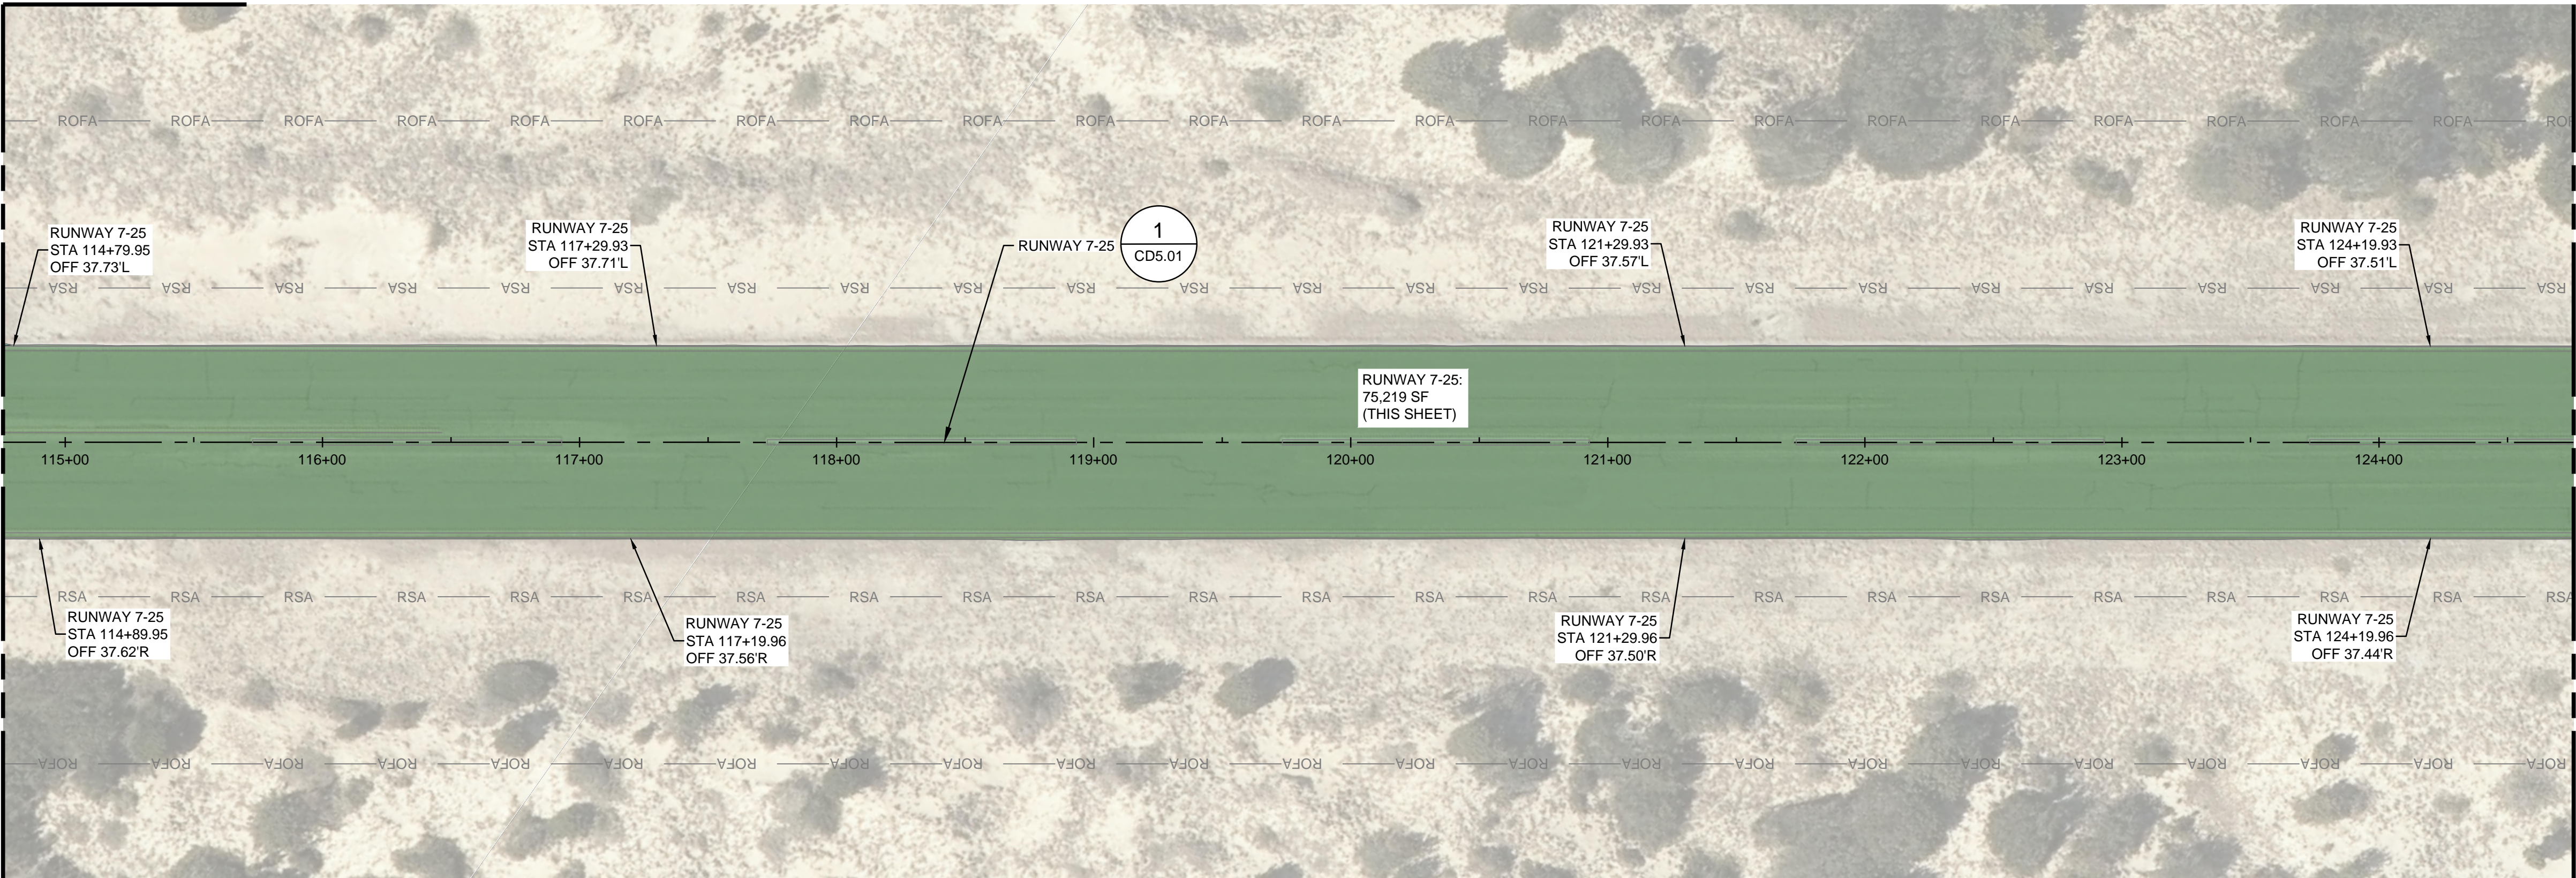

RUNWAY 7-25 PLAN (STA. 114+75.00 TO STA. 124+75.00)

MATCHLINE STA 124+75 - SEE ABOVE

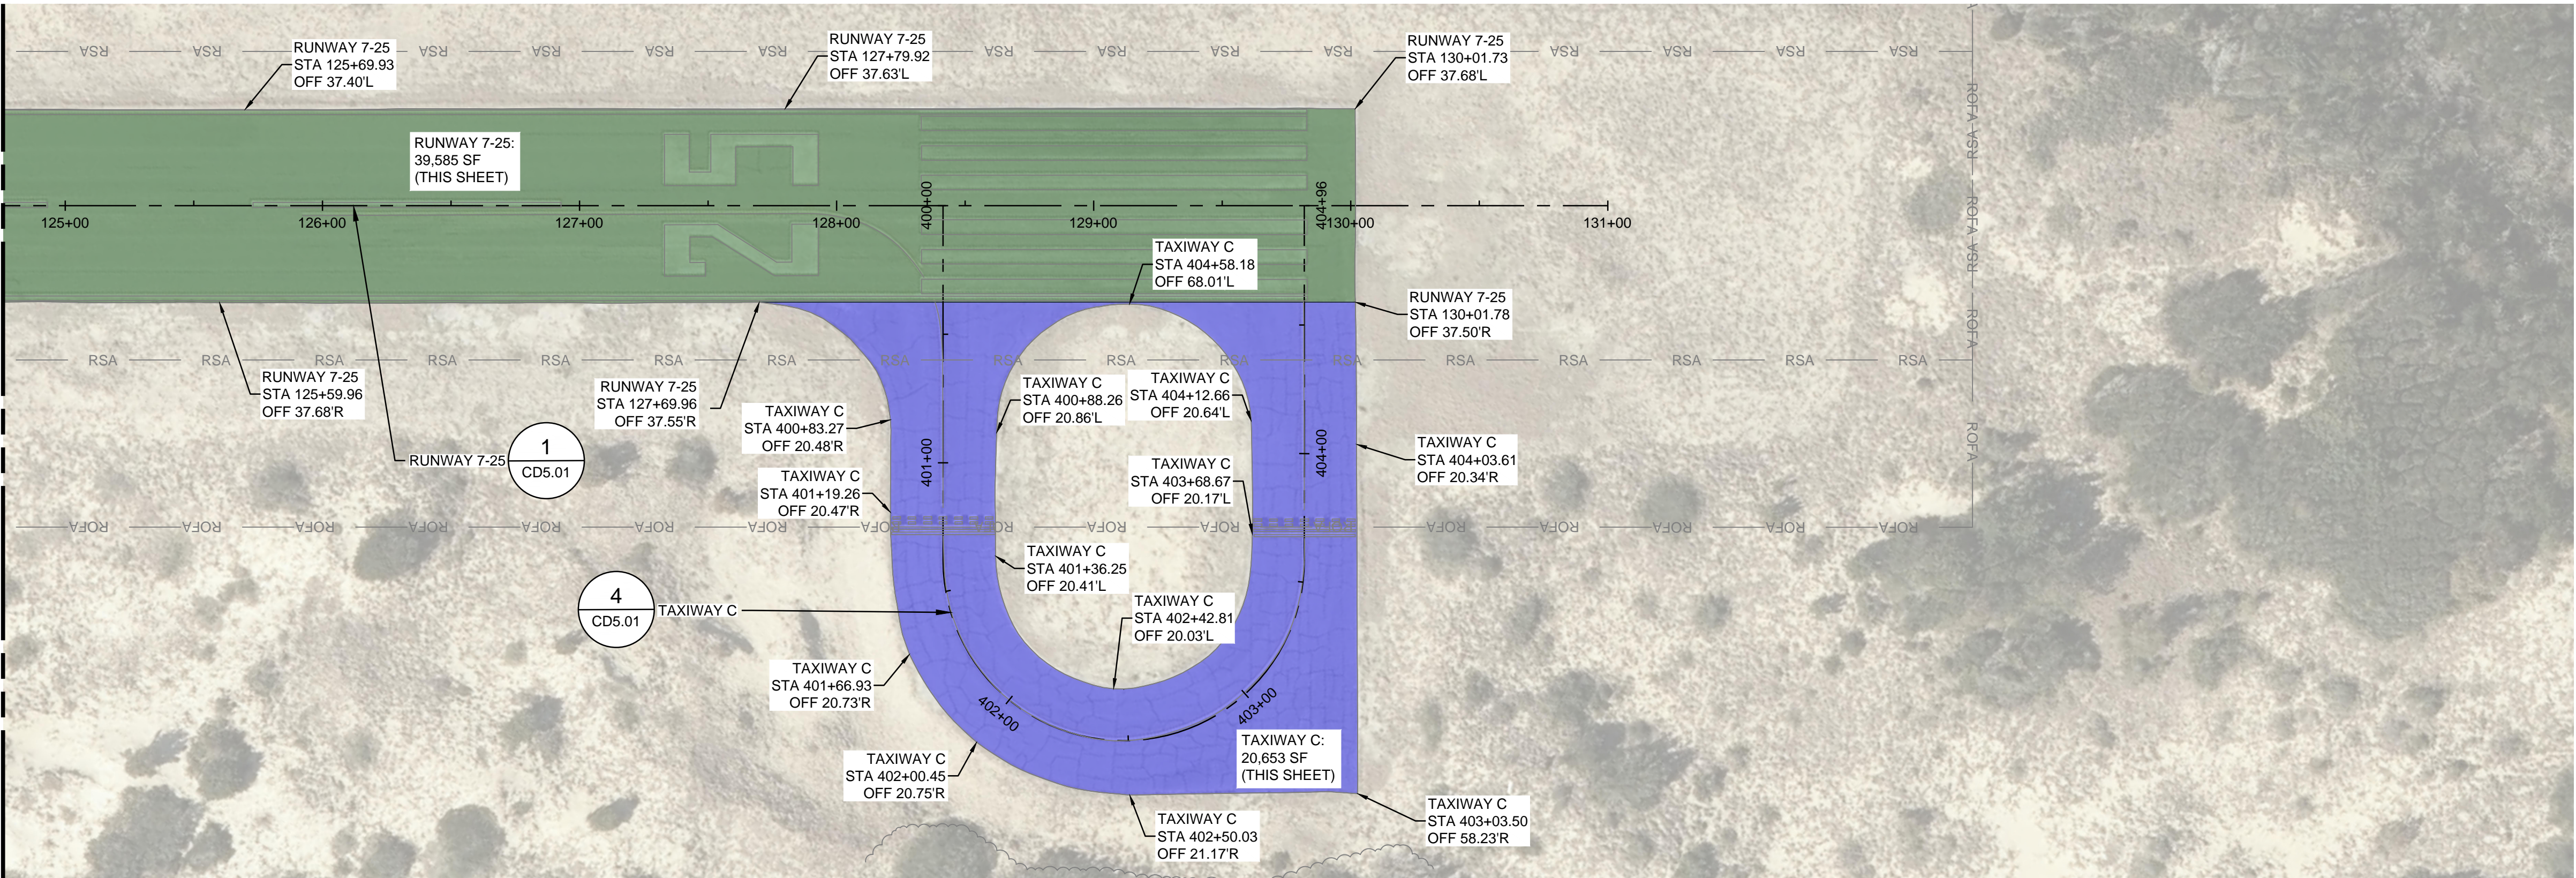

RUNWAY 7-25 PLAN (STA. 124+75.00 TO STA. 131+00.00)

NOTES

- SALVAGING OF TIEDOWN ANCHORS WILL BE INCIDENTAL TO MILLING OPERATIONS. CONTRACTOR TO STORE TIEDOWNS IN LOCATION IDENTIFIED BY THE PROJECT REPRESENTATIVE. CONTRACTOR TO FILL REMAINING ANCHOR VOID WITH AGGREGATE BASE PRIOR TO COMPACTION OF EXISTING BASE (TYP).
- SEE SHEET CD5.01 FOR EXISTING PAVEMENT AND DEMOLITION TYPICAL SECTIONS.
- SEE SHEET GH1.01 FOR EXISTING CONDITIONS AND ALIGNMENT DETAILS.
- SEE SHEETS C5.01 AND C5.02 FOR PAVING DETAILS.
- CONTRACTOR TO PROOF ROLL BASE AND RE-COMPACT BASE AS REQUIRED BY THE PROJECT REPRESENTATIVE. IF PROJECT REPRESENTATIVE DETERMINES THERE IS UNSUITABLE IN-SITU MATERIAL, THE CONTRACTOR WILL BE REQUIRED TO PROVIDE SUBGRADE STABILIZATION IN ACCORDANCE WITH SP-07.
- STATION AND OFFSET IS PROVIDED FOR REFERENCE. CONTRACTOR TO USE EXISTING PAVEMENT LIMITS AS THE LIMITS OF WORK.

RUNWAY 7-25	RUNWAY REHABILITATION	SEE DETAIL (1/CD5.01)
TAXIWAY C	REMOVE PAVEMENT AND RUBBLIZE SUBGRADE	SEE DETAIL (4/CD5.01)



WSP USA INC.
NORTH CAROLINA
LICENSE NO. F-0165

1001 MOREHEAD SQUARE DRIVE
SUITE 610
CHARLOTTE, NC 28203
T 704-342-5401 | www.wsp.com

NO.	DESCRIPTION	DATE

BILLY MITCHELL AIRPORT (HSE)

PAVEMENT REHABILITATION PROJECT
NCDOT PROJECT NO. 36244.74.1.1

53262 BILLY MITCHELL ROAD
FRISCO, NC 27936

ISSUED FOR BID



SHEET TITLE

DEMOLITION PLAN
SHEET 2 OF 4


DATE SEPTEMBER 16, 2024
SCALE 1" = 40'
DRAWN BY KR
CHECKED BY RDB
APPROVED BY RDB

WSP PROJECT NUMBER 188695-05

SHEET NUMBER CD1.02

SHEET 8 OF 26

PRINT IN COLOR

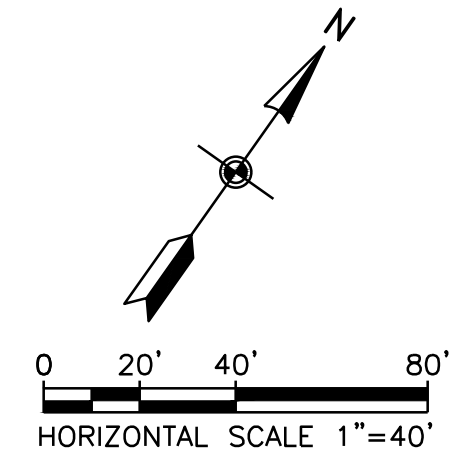

KEY PLAN



SCALE (S) AS NOTED ON THIS SHEET ARE BASED ON A FULL SIZE 22 X 34 SHEET.

FILE NAME
OBX-HSE-CD1.DWG

PLOT DATE
Sep 13, 2024 - 3:51PM