



STATE OF NORTH CAROLINA
DEPARTMENT OF TRANSPORTATION

JOSH STEIN
GOVERNOR

DANIEL H. JOHNSON
SECRETARY

ADDENDUM NO. 1

August 27, 2026

Contract No. DA00703
TIP No.: N/A
Federal Aid No.: State Funded
WBS Element: BP1.R021.3
County: Martin
Description: Replacement of Bridge #25 over Hardison Mill Creek Tributary 2
on SR 1538 (Wainwright Rd)
Letting Date: September 16, 2026

To Whom It May Concern:


This Addendum is issued to modify or clarify the bid documents previously furnished for the above-referenced project. The following change shall be incorporated into the contract documents:

Plan Revision:

Project Cross-Sections: Plan Sheets X-1 through X-4 have been added to provide detailed profile information. Please insert these sheets into the original project plan set.

All other terms and conditions of the original bidding documents remain unchanged.

Sincerely,

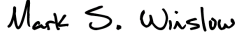DocuSigned by:

37ED002D8DDF4B4...

Mark S. Winslow
Division Contract Engineer


cc: R. K. Sawyer, PE
M. B. Gill, PE
B. N. Braswell, PE
G. J. Liverman, PE
D. B. Otts, PE
E. S. Sedlacek
G. E. Mombaerts
A. Mulder

Mailing Address:
NC DEPARTMENT OF TRANSPORTATION
DIVISION OF HIGHWAYS – DIVISION 1
113 AIRPORT DRIVE, SUITE 100
EDENTON, NC 27932

Telephone: (252) 482-1850
Fax: (252) 482-8722
Customer Service: 1-877-368-4968

Website: www.ncdot.gov

Location:
113 AIRPORT DRIVE, SUITE 100
EDENTON, NC 27932

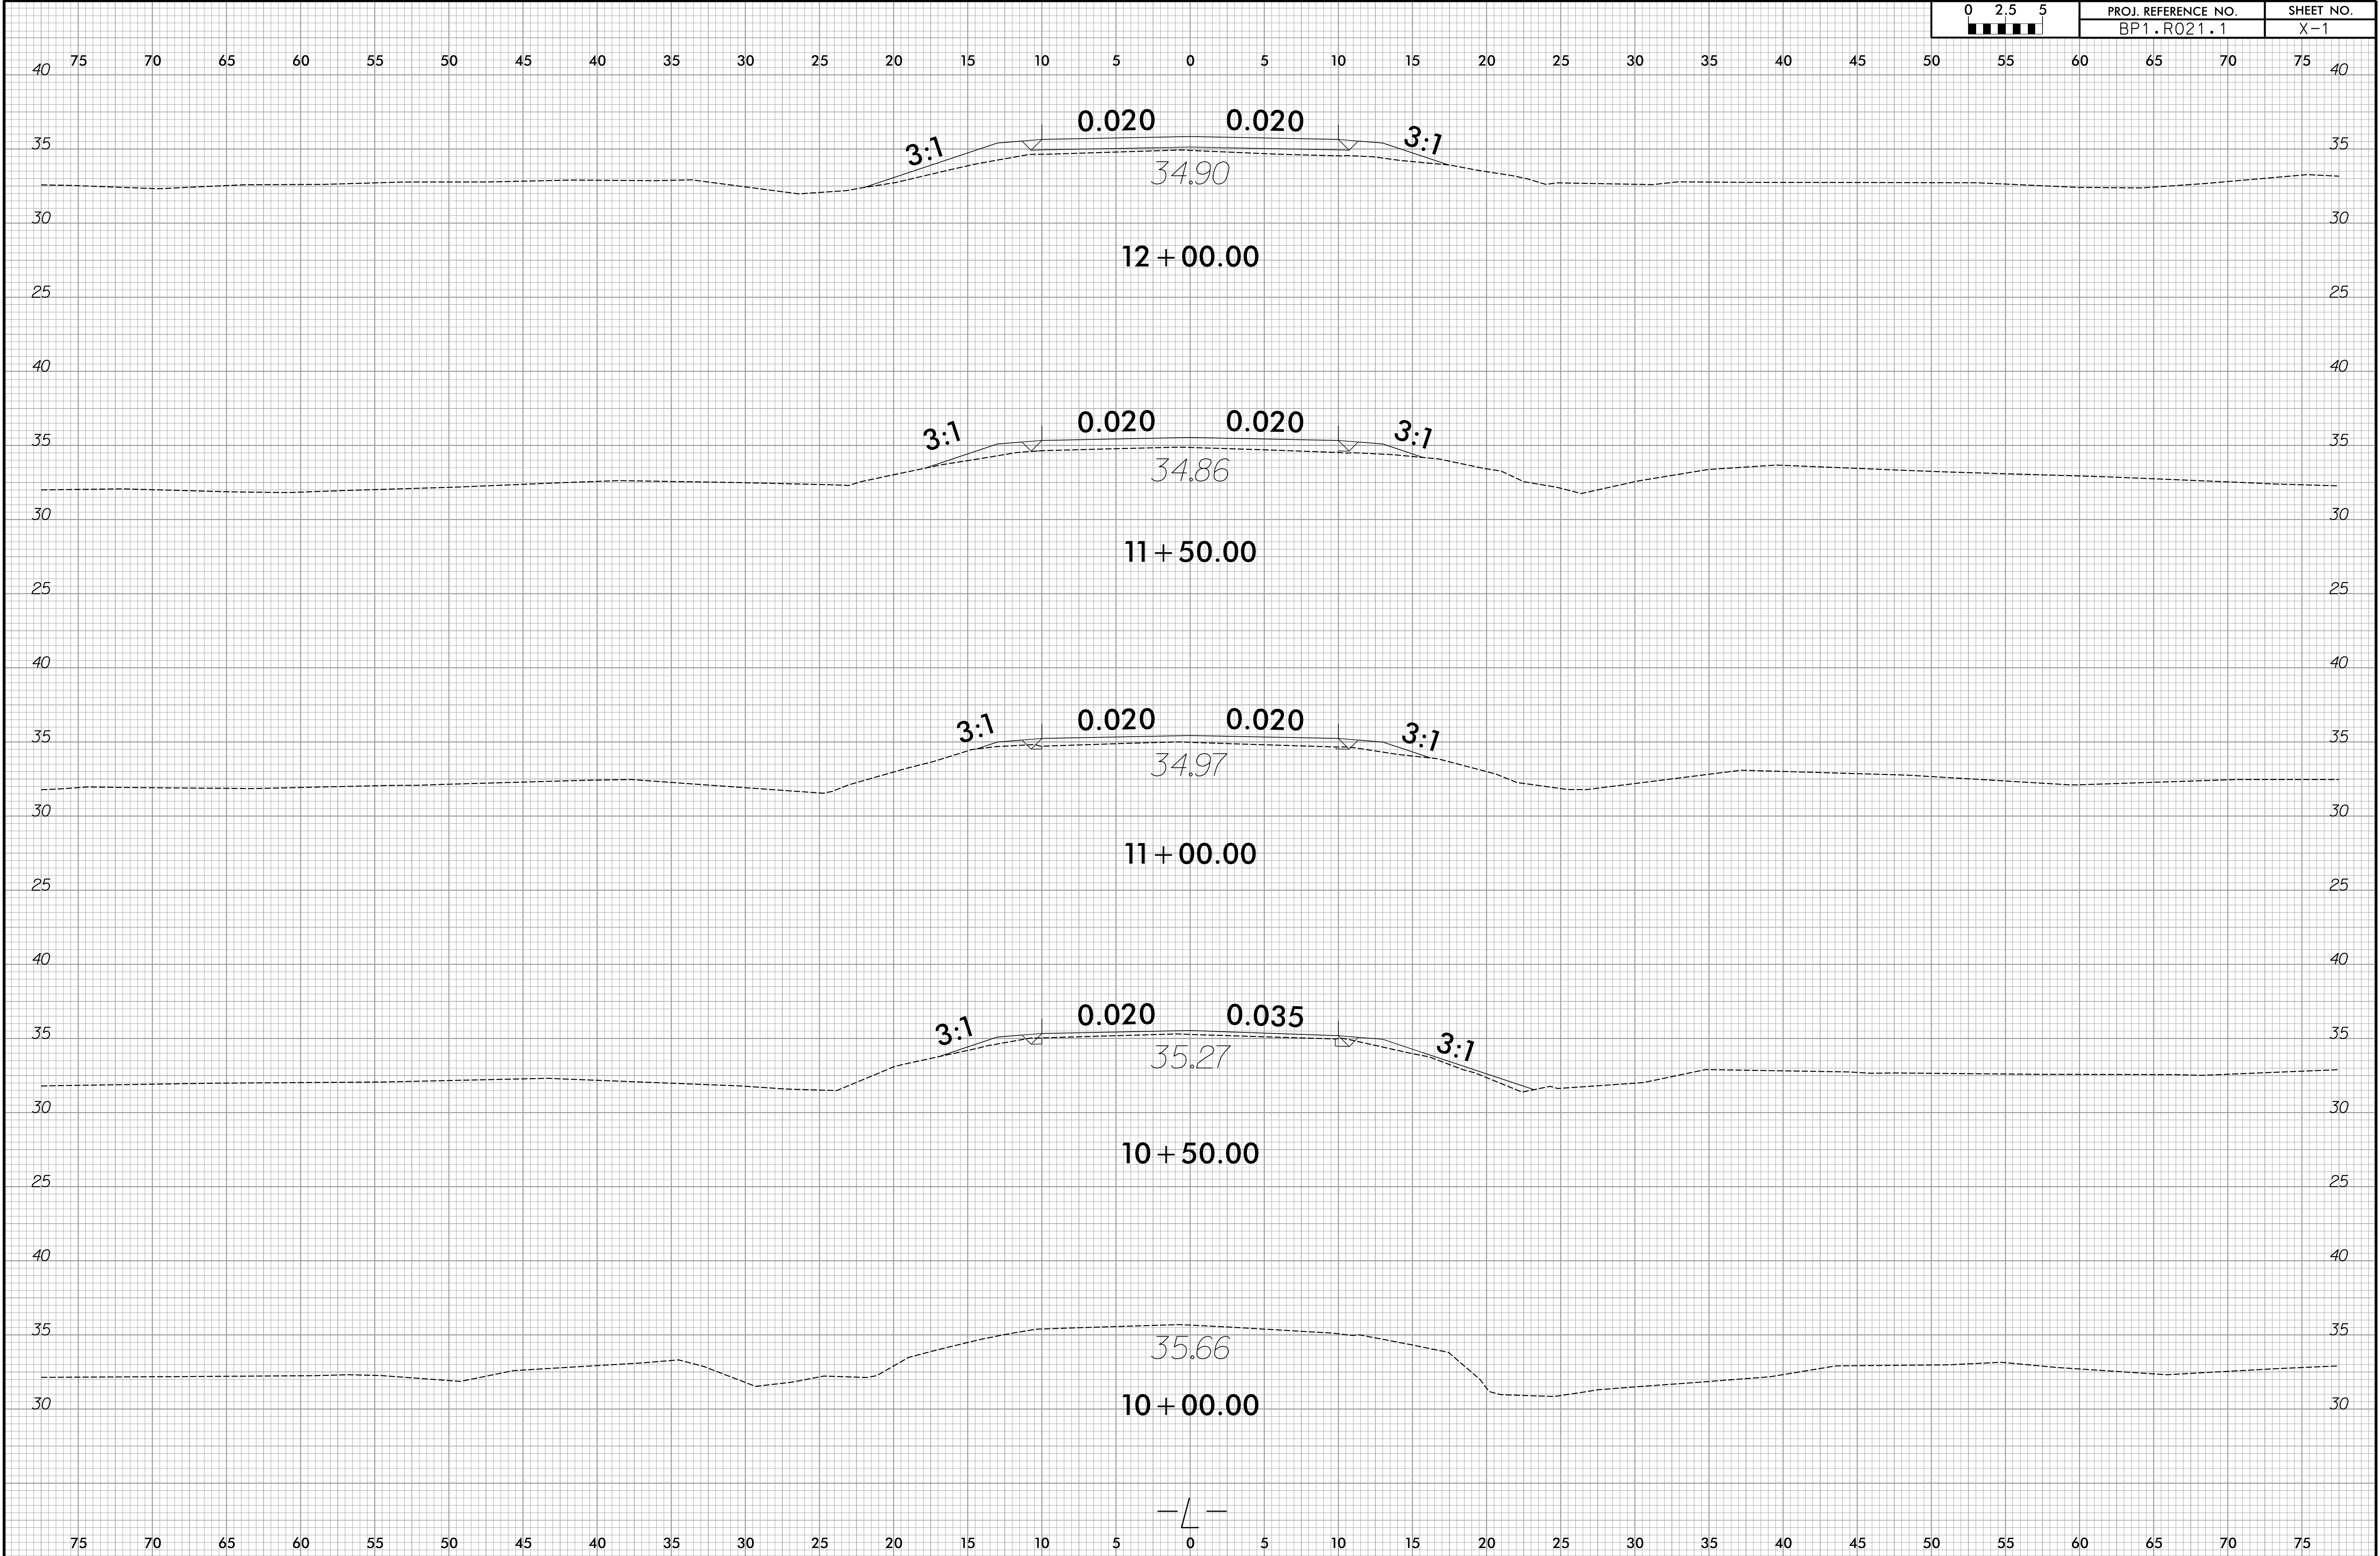



6/23/16



PROJ. REFERENCE NO.
BP1.R021.1

SHEET NO.
X-2

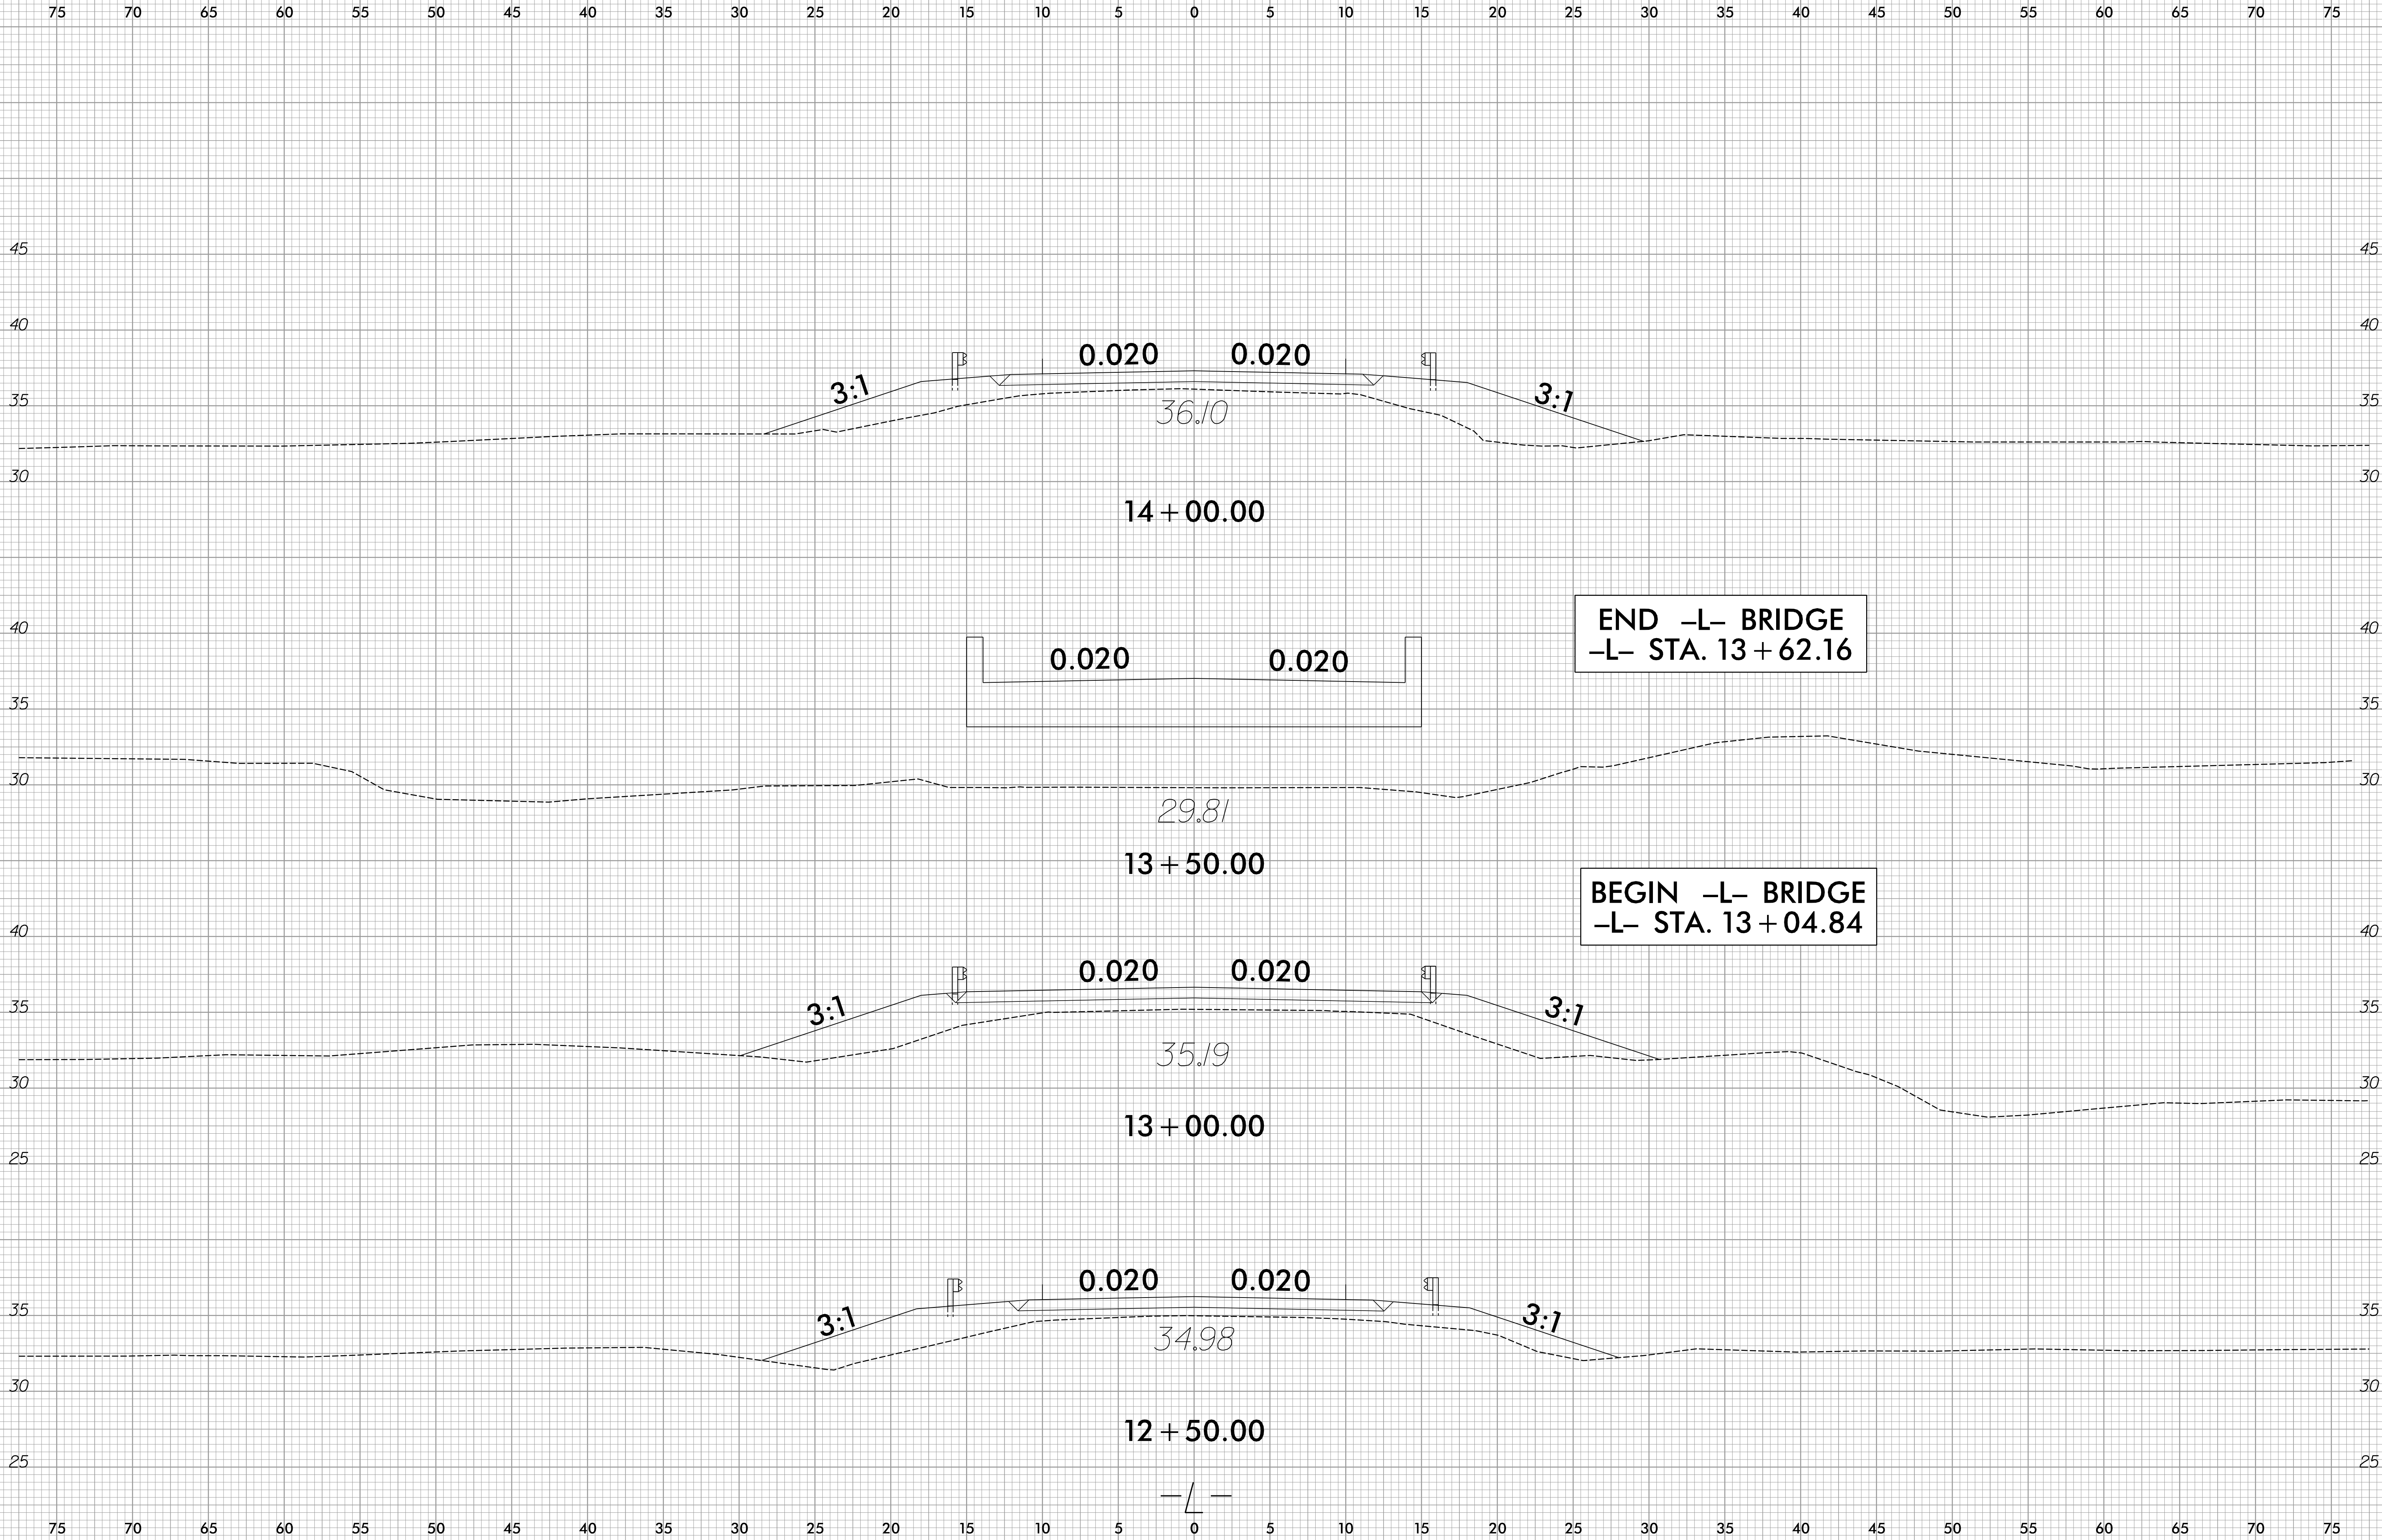


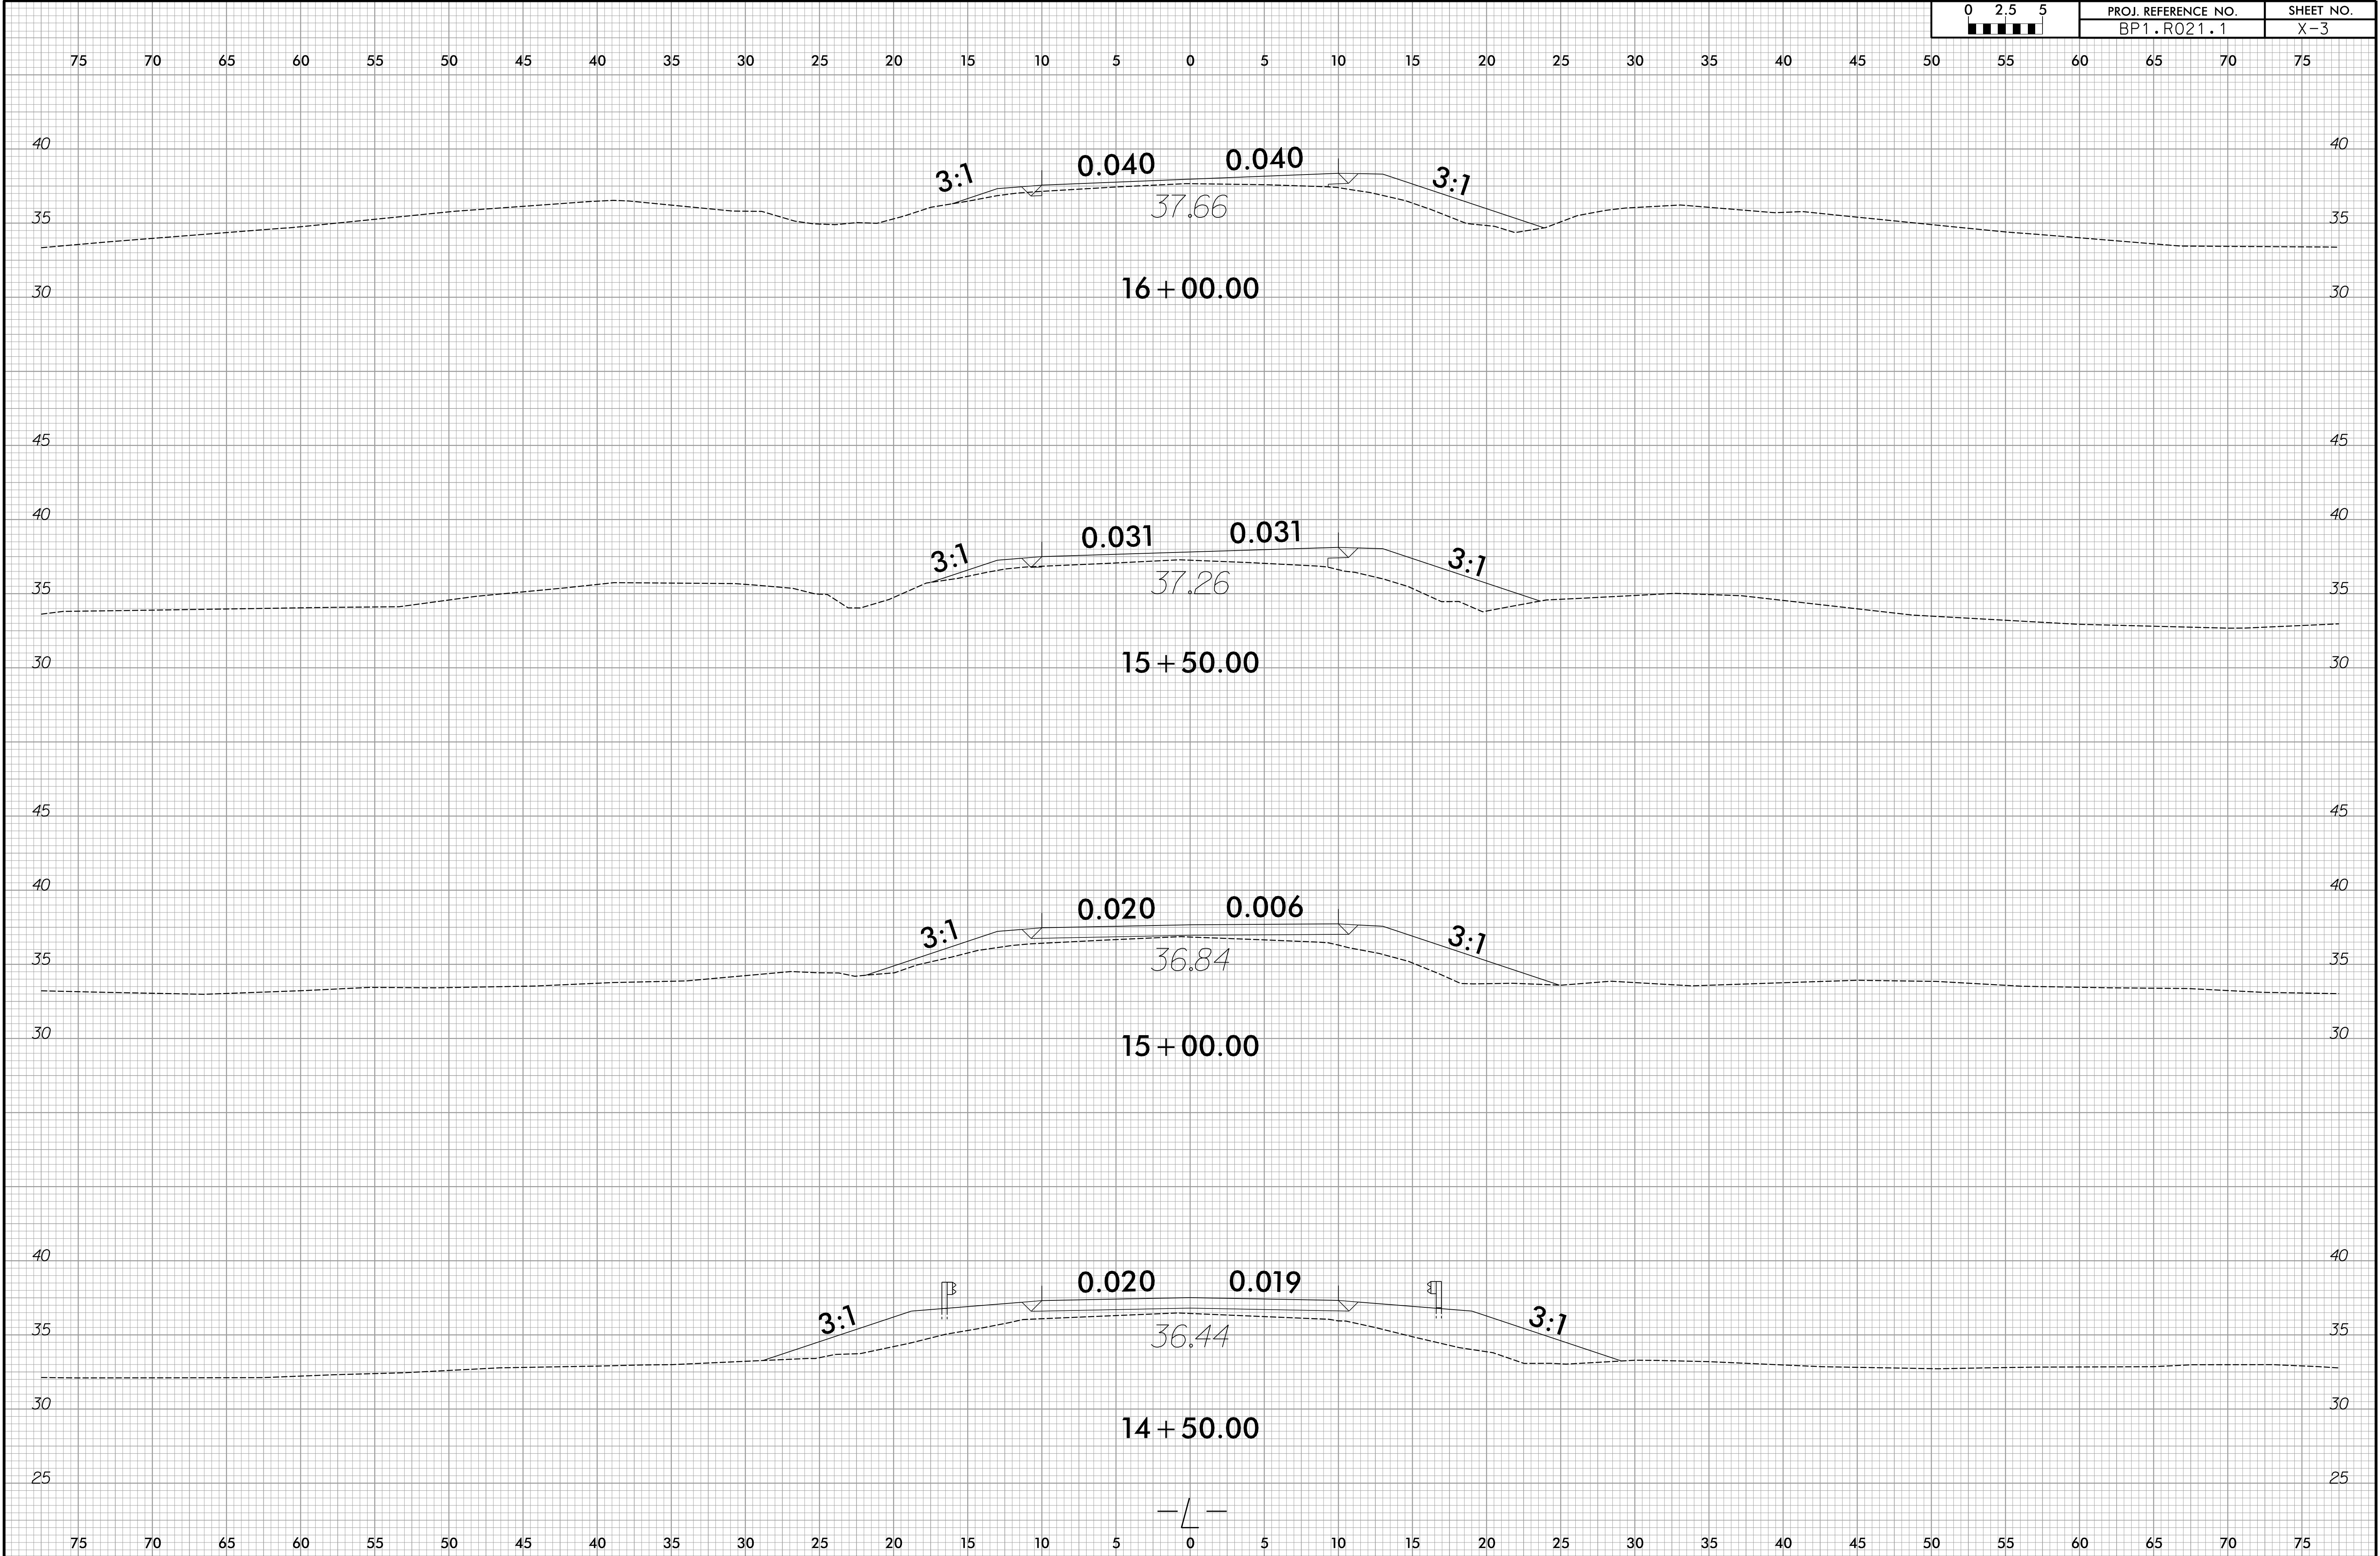

6/23/16

0 2.5 5	PROJ. REFERENCE NO.	SHEET NO.
	BP1.R021.1	X-4

75 70 65 60 55 50 45 40 35 30 25 20 15 10 5 0 5 10 15 20 25 30 35 40 45 50 55 60 65 70 75

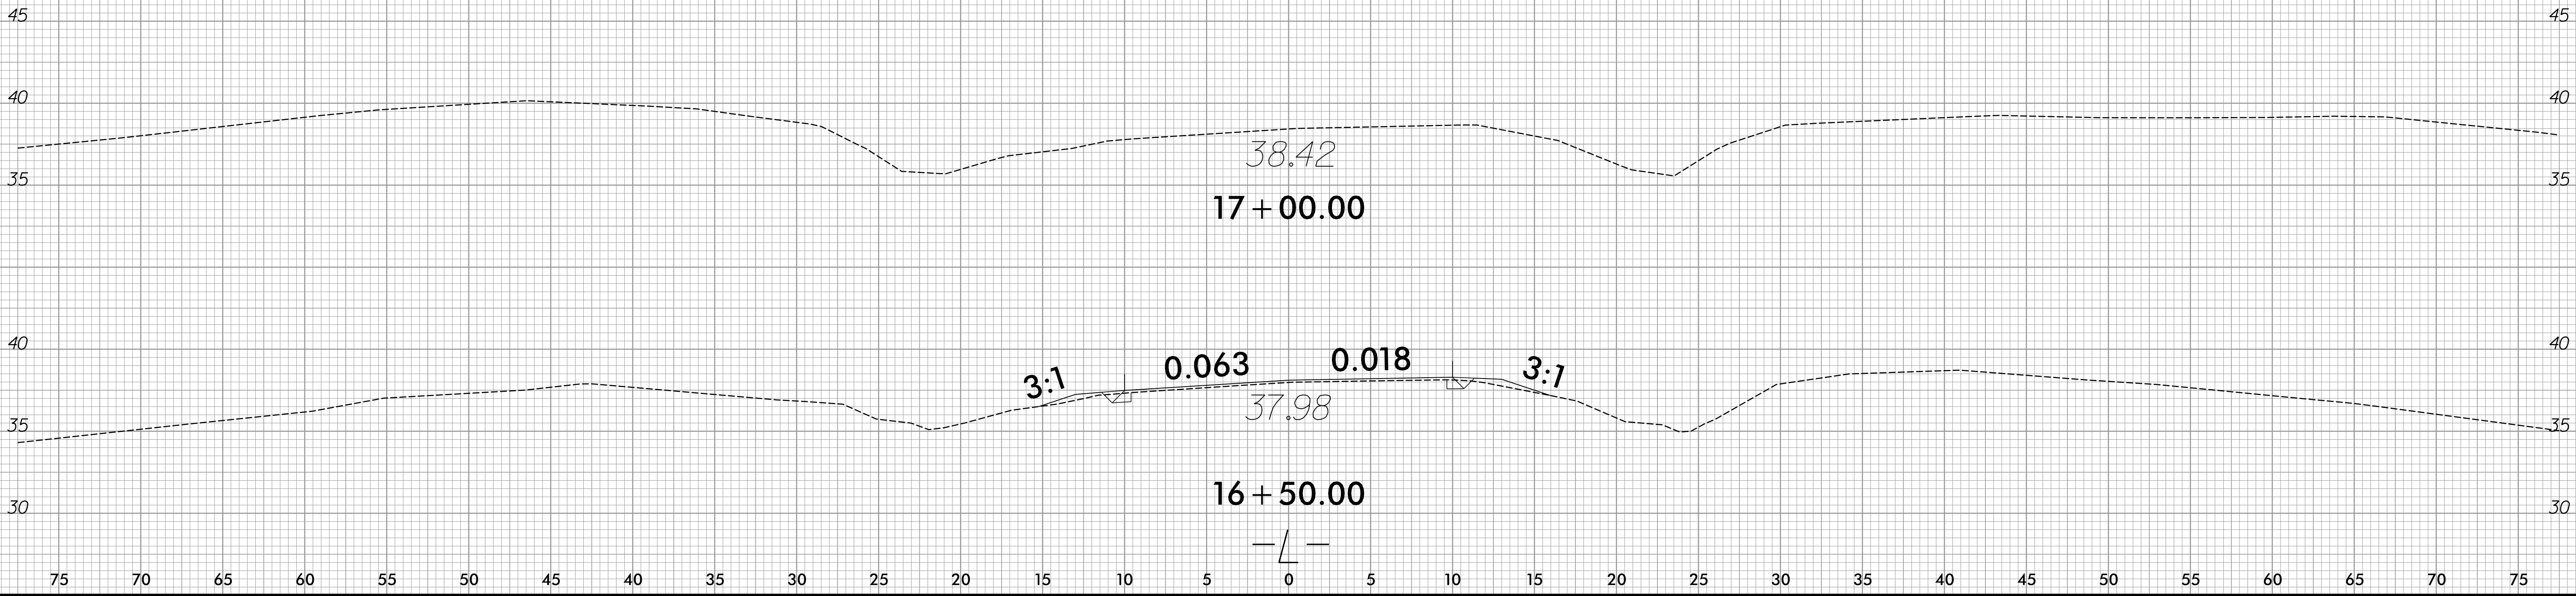

7/13/2026
R:\Roadway\XSC\570025.RDY.L.XPL.dgn
gretter