



09/08/99

09-APR-2026 07:42
R:\B_Jobs\Bpl_r021\Martin 251\KCI\ControlSheets\RW and Title-Sheets\570025_rdy_+tsh.dgn
Tdowns AT LS-345772L


TIP PROJECT: BP1-R021

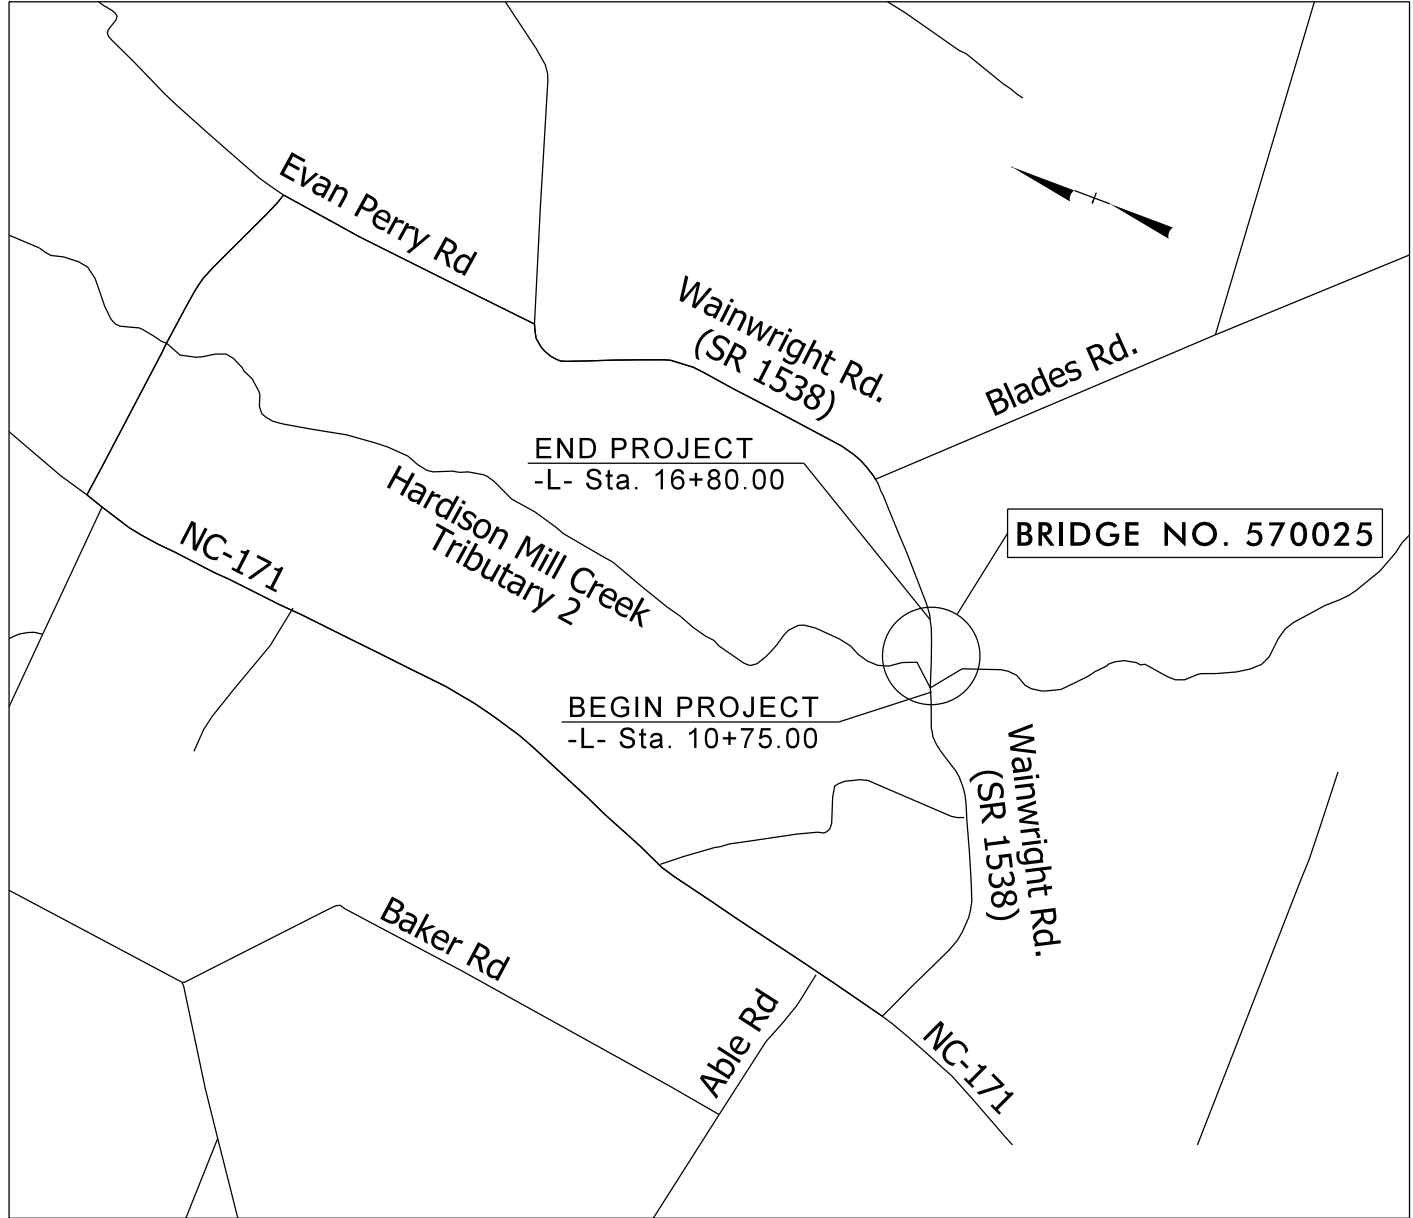

VICINITY MAP

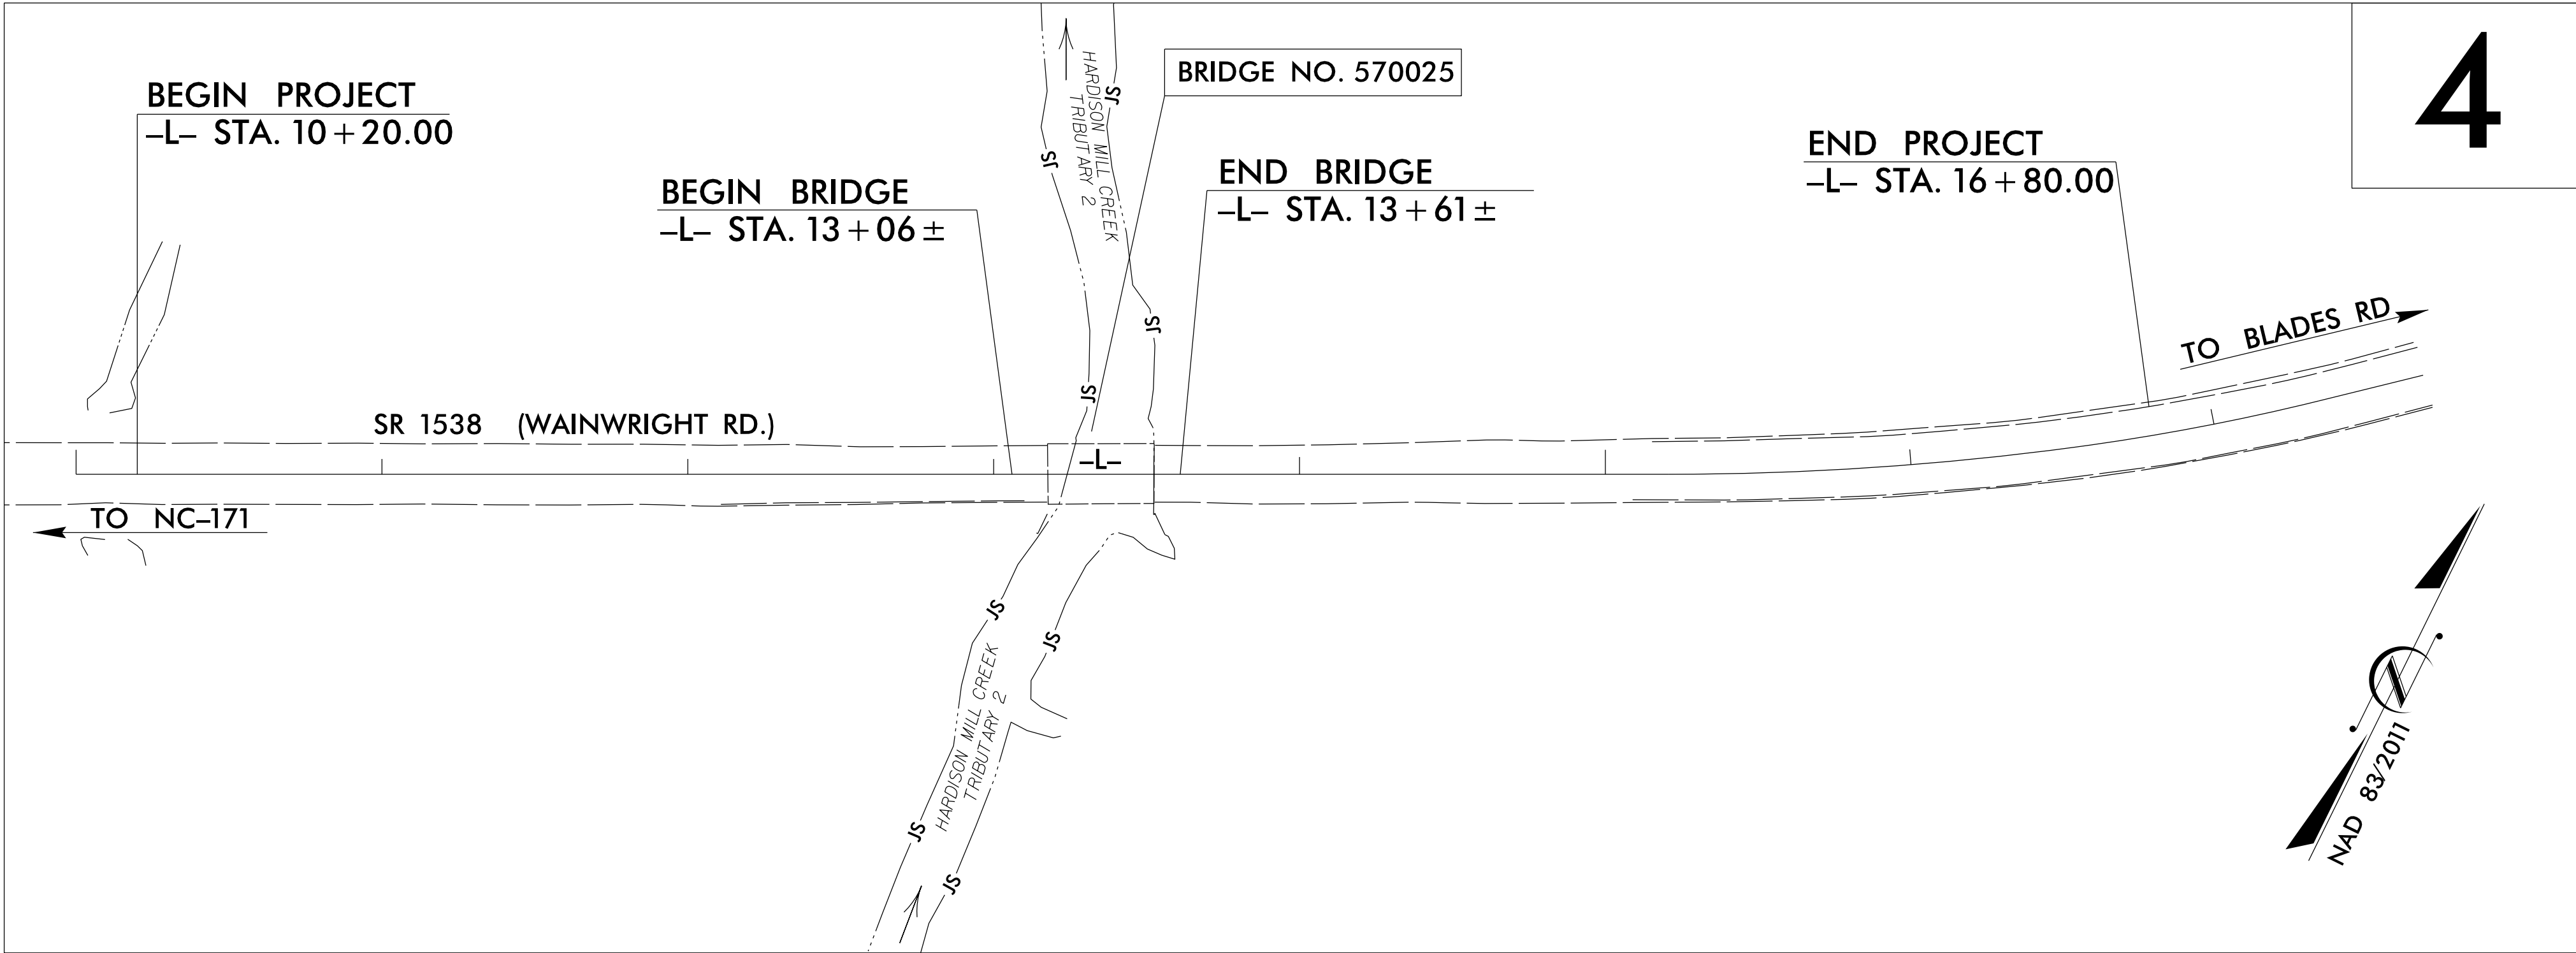

GRAPHIC SCALE

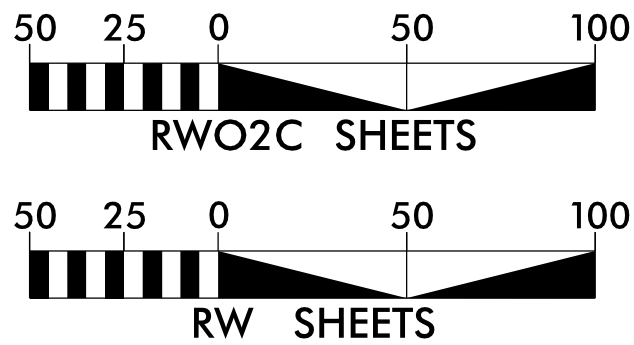

DATUM DESCRIPTION

THE LOCALIZED COORDINATE SYSTEM DEVELOPED FOR THIS PROJECT
IS BASED ON THE STATE PLANE COORDINATES ESTABLISHED BY
KCI FOR MONUMENT "BP1R021-3"
WITH NAD 83/NA 2011 STATE PLANE GRID COORDINATES OF
NORTHING: 714000.128(ft) EASTING: 2600094.460(ft)
ELEVATION: 38.81(ft)
THE AVERAGE COMBINED GRID FACTOR USED ON THIS PROJECT
(GROUND TO GRID) IS: 0.999906334
ALL LINEAR DIMENSIONS ARE LOCALIZED HORIZONTAL DISTANCES
VERTICAL DATUM USED IS NAVD 88

Prepared in the Office of:

LOCATION & SURVEYS
DIVISION 1
1300 US HWY 64 W
PLYMOUTH, NC 27962

PROFESSIONAL LAND
SURVEYOR



Designed by:
T. Downs III
Signature:

Date:
04/09/2026

