
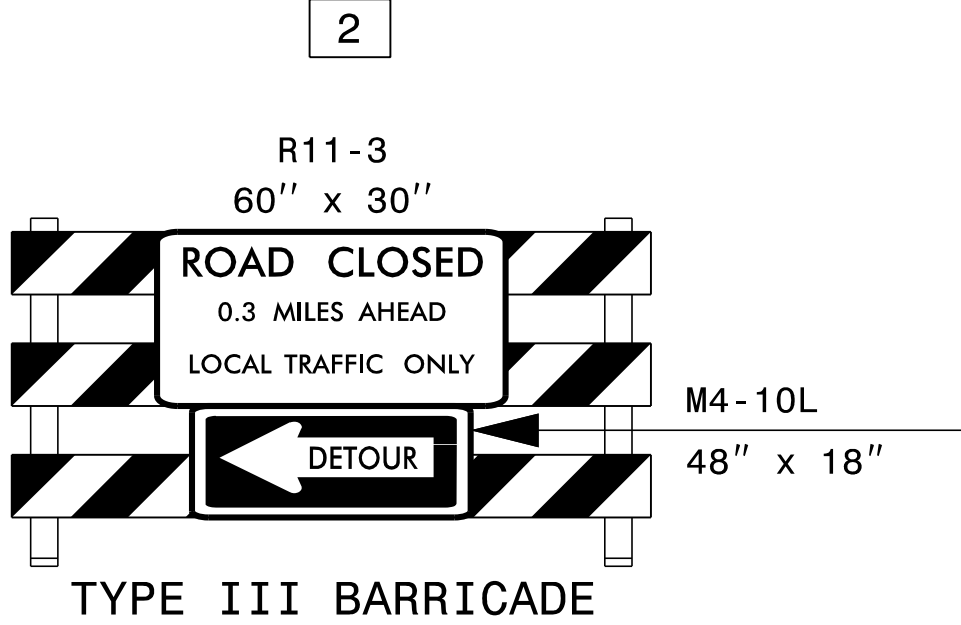
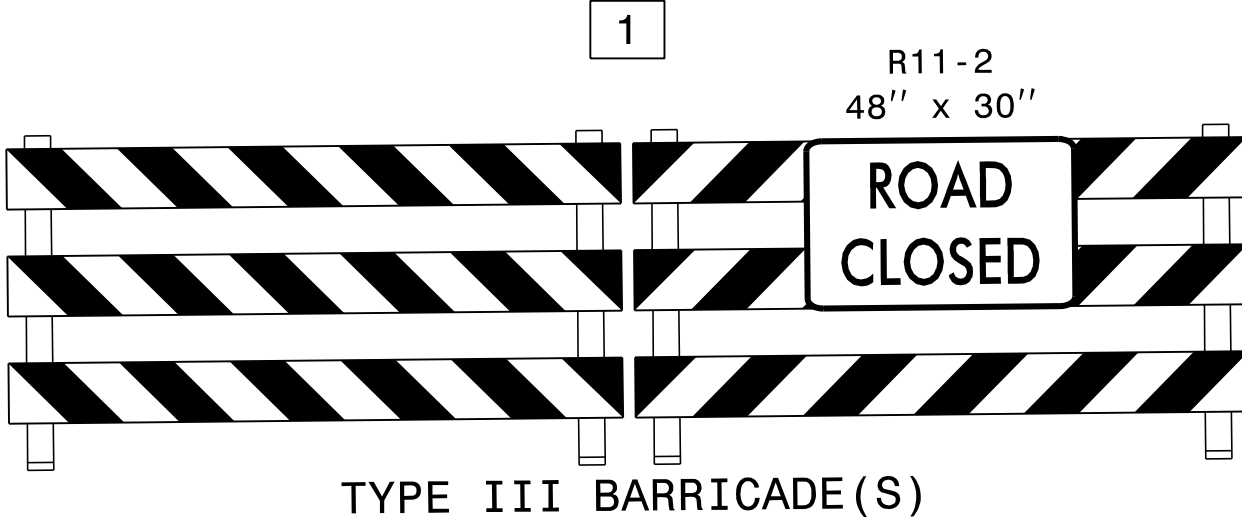
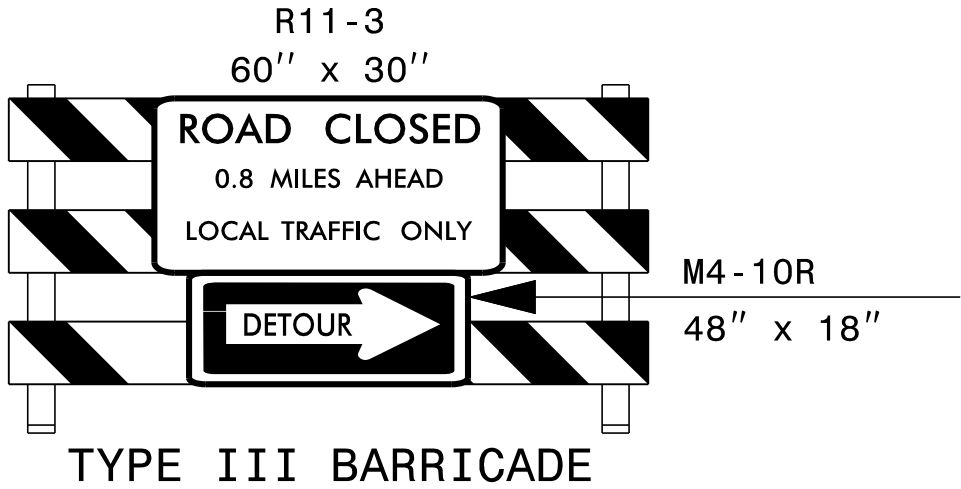


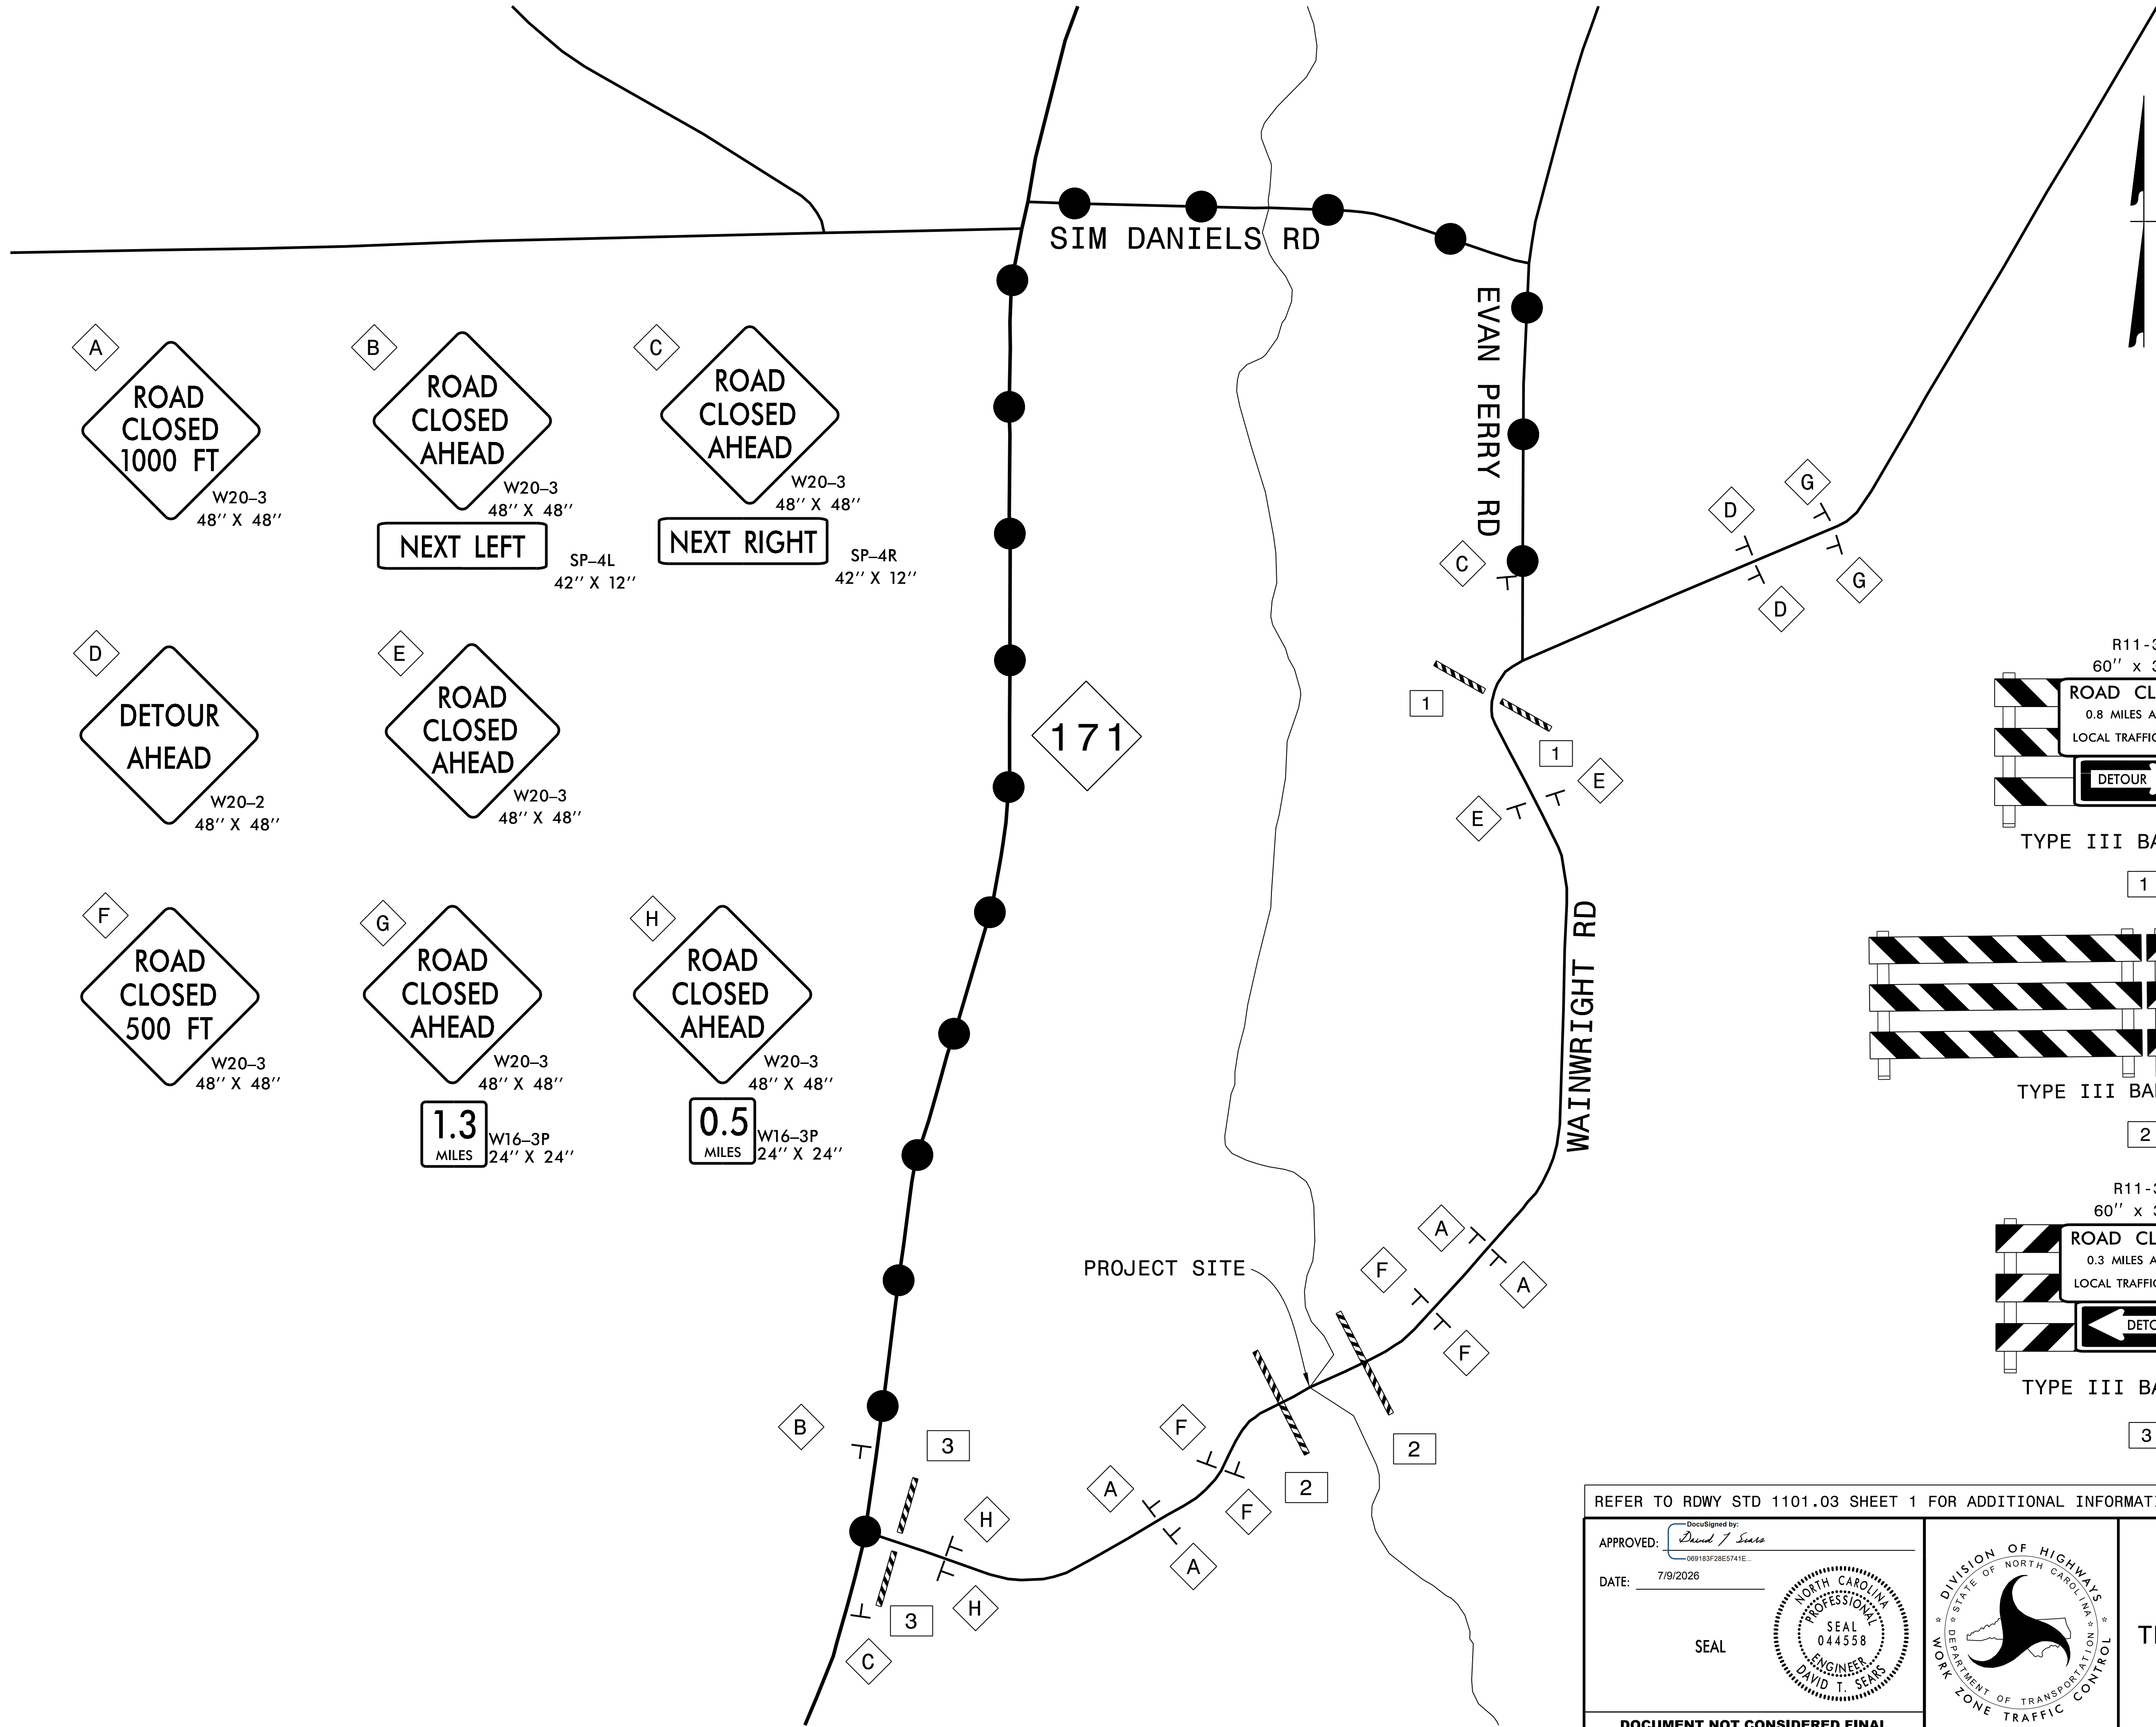

REFER TO RDWY STD 1101.03 SHEET 1 FOR ADDITIONAL INFORMATION.


APPROVED: *David T. Seaks*

DATE: 7/9/2026

SEAL

NORTH CAROLINA
PROFESSIONAL
SEAL
044558
ENGINEER
DAVID T. SEAKS

DOCUMENT NOT CONSIDERED FINAL
UNLESS ALL SIGNATURES COMPLETED

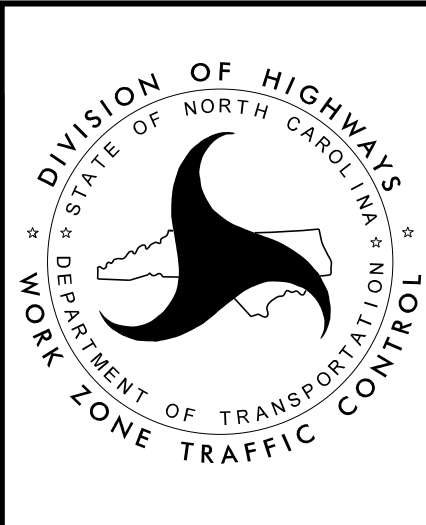

TRAFFIC MANAGEMENT PLAN