

SUMMARY OF QUANTITIES

PROJECT NO	COUNTY	MAP NO	ROUTE	DESCRIPTION	TYP NO	LANES	LANE TYPE	LENGTH	WIDTH	BEGIN MP	END MP	1820000000-E	1836000000-E	1838000000-E	1838500000-N	2143000000-E
												ASPHALT SURFACE TREATMENT, FOG SEAL	ASPHALT SURFACE TREATMENT, TRIPLE SEAL	EMULSION FOR ASPHALT SURFACE TREATMENT	VACUUM TRUCK	BLOTTING SAND
												SY	SY	GAL	WK	TON
2026CPT.11.23.20052	Ashe	1	SR-1133 / BUCK MOUNTAIN ROAD	FROM SR 1138 (BALD MOUNTAIN ROAD) TO SR 1125 (WEST BUFFALO ROAD)	1	2	2WU	0.550	20	3.460	4.010	6,582	6,582	4,345		20
2026CPT.11.23.20052	Ashe	2	SR-1180 / WILL VANNOY ROAD	FROM SR 1181 (LOWER NETTLE KNOB ROAD) TO MP 1.05	1	2	2WU	1.050	20	0.000	1.050	12,566	12,566	8,294		
2026CPT.11.23.20052	Ashe	3	SR-1205 / MISTY MOUNTAIN ROAD	FROM SR 1126 (ED LITTLE ROAD) TO END OF MAINTENANCE (MP 0.44)	1	2	2WU	0.440	18	0.000	0.440	4,739	4,739	3,128		
2026CPT.11.23.20052	Ashe	4	SR-1239 / SOUTH AVENUE	FROM SR 1155 (FRANK DILLARD ROAD) SOUTH END TO SR 1155 (FRANK DILLARD ROAD) NORTH END	1	2	2WU	0.290	15.5	0.000	0.290	2,690	2,690	1,776		
2026CPT.11.23.20052	Ashe	5	SR-1240 / TEMPLE BAPTIST CHURCH ROAD	FROM NC 194 TO END OF PAVEMENT (EOM MP 0.5)	1	2	2WU	0.500	18	0.000	0.500	5,386	5,386	3,555		
2026CPT.11.23.20052	Ashe	6	SR-1259 / WADDELL AVENUE	FROM SR 1239 (SOUTH AVENUE) TO END OF MAINTENANCE (MP 0.12)	1	2	2WU	0.120	16	0.000	0.120	1,149	1,149	759		
2026CPT.11.23.20052	Ashe	7	SR-1335 / FLEM OSBORNE ROAD	FROM SR 1334 (JOE HAMPTON ROAD) TO END OF PAVEMENT (MP 0.40)	1	2	2WU	0.400	18	0.000	0.400	4,308	4,308	2,844		
2026CPT.11.23.20052	Ashe	8	SR-1346 / HARTSOE ROAD	FROM SR 1342 (STAGGS CREEK ROAD) TO END OF MAINTENANCE (MP 0.28)	1	2	2WU	0.280	17	0.000	0.280	2,848	2,848	1,880		
2026CPT.11.23.20052	Ashe	9	SR-1356 / TUCKER ROAD	FROM SR 1354 (JONT MOUNTAIN ROAD) TO SR 1324 (FAIRVEIW CHURCH ROAD)	1	2	2WU	3.420	20	0.000	3.420	40,529	40,529	26,749		
2026CPT.11.23.20052	Ashe	10	SR-1518 / DON ADAMS ROAD	FROM NC 194 TO END OF MAINTENANCE (MP 0.67)	1	2	2WU	0.670	16	0.000	0.670	6,415	6,415	4,234		
2026CPT.11.23.20052	Ashe	11	SR-1521 / PARSONS HILL ROAD	FROM END OF PAVEMENT TO SR 1523 (SILAS CREEK ROAD)	1	2	2WU	1.450	19	1.010	2.460	16,324	16,324	10,774		
2026CPT.11.23.20052	Ashe	12	SR-1577 / JAKE BLACKBURN ROAD	FROM SR 1573 (OLD HIGHWAY 16) TO END OF MAINTENANCE (MP 0.63)	1	2	2WU	0.630	16	0.000	0.630	6,032	6,032	3,982		
2026CPT.11.23.20052	Ashe	13	SR-1624 / DON BARE ROAD	FROM 150' EAST OF BLUE RIDGE PARKWAY TO WILKES COUNTY LINE (SR 1566 DON BARE ROAD)	1	2	2WU	0.03	17	0.330	0.360	3,662	3,662	2,417		
2026CPT.11.23.20052	Ashe	14	SR-1638 / GAITHER POE ROAD	FROM NC 88 TO END OF PAVEMENT (MP 0.645)	1	2	2WU	0.645	18	0.000	0.645	6,947	6,947	4,586		
TOTAL FOR PROJ NO. 2026CPT.11.23.20052								10.475				120,177	120,177	79,323		20
2026CPT.11.23.20972	Wilkes	15	SR-1156 / S GOFORTH ROAD	FROM US 421 TO SR 1155 (LEWIS FORK CHURCH ROAD)	1	2	2WU	1.240	18.5	0.490	1.730	13,727	13,727	9,060		20
2026CPT.11.23.20972	Wilkes	16	SR-1158 / CONLEY SHUMAKER ROAD	FROM SR 1155 (CHAMPION MT. PLEASANT ROAD) TO SR 1135 (CHAMPION ROAD)	1	2	2WU	1.180	16	0.000	1.180	11,298	11,298	7,457		
2026CPT.11.23.20972	Wilkes	17	SR-1174 / CEMETERY ROAD/BLUE ELLER LANE	FROM SR 1194 (MORAVIAN FALLS ROAD) TO END OF PAVEMENT (MP 0.245)	1	2	2WU	0.245	18	0.000	0.245	2,639	2,639	1,742		
2026CPT.11.23.20972	Wilkes	18	SR-1182 / LAURELWOOD DRIVE/APPLEGATE DRIVE	FROM US 421 (MP 0.01) TO END OF MAINTENANCE (MP 0.69)	1	2	2WU	0.670	20	0.010	0.680	8,019	8,019	5,293	1	
2026CPT.11.23.20972	Wilkes	19	SR-1183 / CHERRYBROOK DRIVE	FROM SR 1182 (LAURELWOOD DRIVE) TO END OF MAINTENANCE (MP 0.12)	1	2	2WU	0.120	20	0.000	0.120	1,436	1,436	948		
2026CPT.11.23.20972	Wilkes	20	SR-1188 / SHAMROCK ROAD	FROM END OF MAINTENANCE (MP 0.00) TO SR 2483 (WEST BROCKTOWN ROAD)	1	2	2WU	0.100	18	0.000	0.100	1,077	1,077	711		
2026CPT.11.23.20972	Wilkes	21	SR-1203 / KERRY LANE	FROM SR 1182 (LAURELWOOD DRIVE) TO END OF MAINTENANCE (CUL-DE-SAC)	1	2	2WU	0.300	19	0.000	0.300	3,411	3,411	2,252		

														PROJECT NO.	SHEET NO.	
														DK00464	3	
2026CPT.11.23.20972	Wilkes	22	SR-1204 / MIDDLEBROOK DRIVE	FROM SR 1203 (KERRY LANE) TO END OF MAINTENANCE (CUL-DE SAC)	1	2	2WU	0.230	20	0.000	0.230	2,753	2,753	1,817		
2026CPT.11.23.20972	Wilkes	23	SR-1205 / WESTOVER LANE	FROM SR 1203 (KERRY LANE) TO END OF MAINTENANCE (MP 0.10)	1	2	2WU	0.100	20	0.000	0.100	1,197	1,197	791		
2026CPT.11.23.20972	Wilkes	24	SR-1206 / AZALEA LANE	FROM SR 1183 (AZALEA ROAD) TO END OF MAINTENANCE (CUL-DE SAC)	1	2	2WU	0.290	20	0.000	0.290	3,471	3,471	2,291		
2026CPT.11.23.20972	Wilkes	25	SR-1221 / LAKEWOOD ROAD	FROM SR 1145 (SOUTH RECREATION ROAD) TO END OF MAINTENANCE (MP 0.24)	1	2	2WU	0.240	20	0.000	0.240	2,872	2,872	1,896		
2026CPT.11.23.20972	Wilkes	26	SR-1236 / HILLTOP DRIVE	FROM SR 1145 (NORTH RECREATION ROAD) SOUTH END TO SR 1145 (NORTH RECREATION ROAD) NORTH END	1	2	2WU	0.250	18	0.000	0.250	2,693	2,693	1,580		
2026CPT.11.23.20972	Wilkes	27	SR-1240 / RIDGE LANE	FROM SR 1221 (LAKEWOOD ROAD) TO END OF MAINTENANCE (CUL-DE SAC)	1	2	2WU	0.500	20	0.000	0.500	5,984	5,984	3,950		
2026CPT.11.23.20972	Wilkes	28	SR-1260 / ACCESS RD	FROM SR 1103 (GERMANTOWN ROAD) TO SR 1174 (CEMETARY ROAD)	1	2	2WU	0.150	18	0.000	0.150	1,616	1,616	1,067		
2026CPT.11.23.20972	Wilkes	29	SR-1317 / OLD HWY 60	FROM SR 1455 (ARBOR GROVE CHURCH ROAD) TO SR 1346 (SHINGLE GAP ROAD)	1	2	2WU	1.730	18.5	1.820	3.550	18,964	18,964	12,517		
2026CPT.11.23.20972	Wilkes	30	SR-1318 / GOVERNOR STOKES ROAD	FROM SR 1319 (BUCK ROAD) TO END OF MAINTENANCE (CUL-DE SAC)	1	2	2WU	0.440	16	0.210	0.650	4,213	4,213	2,781		
2026CPT.11.23.20972	Wilkes	31	SR-1324 / NUMA CHURCH ROAD	FROM SR 1322 (NUMA CHURCH ROAD) TO END OF MAINTENANCE (MP 0.20)	1	2	2WU	0.200	18	0.000	0.200	2,154	2,154	1,422		
2026CPT.11.23.20972	Wilkes	32	SR-1340 / SHEPHERD RIVER ROAD	FROM SR 1317 (OLD HIGHWAY 60) TO SR 1342 (HACKETTS ROAD)	1	2	2WU	0.910	18	0.000	0.910	9,802	9,802	6,470		
2026CPT.11.23.20972	Wilkes	33	SR-1344 / STACEY LN	FROM SR 1304 (BOONE TRAIL) TO END OF MAINTENANCE (MP 0.10)	1	2	2WU	0.100	20	0.000	0.100	1,197	1,197	791		
2026CPT.11.23.20972	Wilkes	34	SR-1345 / HUFFMAN RIVER LANE	FROM SR 1344 (STACEY LANE) TO END OF MAINTENANCE (CUL-DE-SAC)	1	2	2WU	1.120	20	0.000	1.120	13,404	13,404	8,847		
2026CPT.11.23.20972	Wilkes	35	SR-1367 / LAWS LANE	FROM SR 1317 (OLD HIGHWAY 60) TO END OF MAINTENANCE (CUL-DE SAC)	1	2	2WU	0.310	16	0.000	0.310	2,968	2,968	1,959		
2026CPT.11.23.20972	Wilkes	36	SR-1377 / OLD US 421	FROM US 421 (SOUTH END) TO US 421 (NORTH END)	1	2	2WU	0.360	20	0.020	0.380	4,308	4,308	2,844		
2026CPT.11.23.20972	Wilkes	37	SR-1379 / RAVEN MIDLAWN DRIVE	FROM NC 16 TO SR 1380 (RAVEN OAK DRIVE)	1	2	2WU	0.360	20	0.000	0.360	4,308	4,308	2,844	1	
2026CPT.11.23.20972	Wilkes	38	SR-1380 / RAVEN OAK DRIVE	FROM SR 1379 (RAVEN MIDLAWN ROAD) TO END OF MAINTENANCE (CUL-DE SAC)	1	2	2WU	0.450	20	0.000	0.450	5,386	5,386	3,555		
2026CPT.11.23.20972	Wilkes	39	SR-1381 / RAVEN MAPLE DRIVE	FROM SR 1379 (RAVEN MIDLAWN DRIVE) TO SR 1313 (CONGO ROAD)	1	2	2WU	0.330	20	0.000	0.330	3,949	3,949	2,607		
2026CPT.11.23.20972	Wilkes	40	SR-1382 / RAVEN PINE CIRCLE	FROM SR 1381 (RAVEN MAPLE DRIVE) TO SR 1383 (RAVEN LAUREL DRIVE)	1	2	2WU	0.120	20	0.000	0.120	1,436	1,436	948		
2026CPT.11.23.20972	Wilkes	41	SR-1383 / RAVEN LAUREL DRIVE	FROM SR 1382 (RAVEN PINE CIRCLE) TO SR 1313 (CONGO ROAD)	1	2	2WU	0.320	20	0.000	0.320	3,830	3,830	2,528		
2026CPT.11.23.20972	Wilkes	42	SR-1384 / RAVEN PINOAK STREET	FROM SR 1381 (RAVEN MAPLE DRIVE) TO SR 1383 (RAVEN LAUREL DRIVE)	1	2	2WU	0.140	20	0.000	0.140	1,676	1,676	1,107		
2026CPT.11.23.20972	Wilkes	43	SR-1389 / NO NAME (WADE HARRIS BRIDGE)	FROM US 421 TO END OF MAINTENANCE	1	2	2WU	0.180	20	0.020	0.200	2,154	2,154	1,422		
2026CPT.11.23.20972	Wilkes	44	SR-1390 / RAVEN GREEN STREET	FROM SR 1379 (RAVEN MIDLAWN DRIVE) TO END OF MAINTENANCE (CUL-DE SAC)	1	2	2WU	0.190	20	0.000	0.190	2,274	2,274	1,501		
2026CPT.11.23.20972	Wilkes	45	SR-1395 / RAVEN POPLAR STREET	FROM SR 1381 (RAVEN MAPLE DRIVE) TO SR 1383 (RAVEN LAUREL DRIVE)	1	2	2WU	0.110	20	0.000	0.110	1,316	1,316	869		



														PROJECT NO.	SHEET NO.				
														DK00464	4				
2026CPT.11.23.20972	Wilkes	46	SR-1396 / MIDLAWN DR	FROM SR 1380 (RAVEN OAK DRIVE) TO END OF MAINTENANCE (CUL-DE-SAC)	1	2	2WU	0.490	20	0.000	0.490	5,864	5,864	3,871					
2026CPT.11.23.20972	Wilkes	47	SR-1397 / BASSWOOD TERRACE	FROM SR 1396 (MIDLAWN DRIVE) TO END OF MAINTENANCE (CUL-DE-SAC)	1	2	2WU	0.070	20	0.000	0.070	838	838	554					
2026CPT.11.23.20972	Wilkes	48	SR-1398 / RAVEN MIST DRIVE	FROM SR 1390 (RAVEN GREEN STREET) TO END OF MAINTENANCE (CUL-DE-SAC)	1	2	2WU	0.100	20	0.000	0.100	1,197	1,197	791					
2026CPT.11.23.20972	Wilkes	49	SR-1414 / RAVEN CIRCLE	FROM SR 1380 (RAVEN OAK DRIVE) TO END OF MAINTENANCE (CUL-DE-SAC)	1	2	2WU	0.120	20	0.000	0.120	1,436	1,436	948					
2026CPT.11.23.20972	Wilkes	50	SR-1415 / GREEN OAK CIRCLE	FROM SR 1379 (RAVEN MIDLAWN DRIVE) TO END OF MAINTENANCE (CUL-DE-SAC)	1	2	2WU	0.080	20	0.000	0.080	957	957	632					
2026CPT.11.23.20972	Wilkes	51	SR-1427 / LONG STREET	FROM SR 1372 (BOONE TRAIL) TO END OF MAINTENANCE	1	2	2WU	0.140	17	0.000	0.140	1,424	1,424	940					
2026CPT.11.23.20972	Wilkes	52	SR-1429 / GREEN OAK DRIVE	FROM SR 1380 (RAVEN OAK DRIVE) TO END OF MAINTENANCE (CUL-DE-SAC)	1	2	2WU	0.080	19	0.000	0.080	910	910	601					
2026CPT.11.23.20972	Wilkes	53	SR-1433 / LEATHER HINGE DRIVE	FROM US 421 TO END OF MAINTENANCE (CUL-DE-SAC)	1	2	2WU	0.280	18	0.020	0.300	3,016	3,016	1,991					
2026CPT.11.23.20972	Wilkes	54	SR-1434 / SHORT STREET DRIVE	FROM SR 1221 (LAKEWOOD ROAD) TO END OF MAINTENANCE (CUL-DE-SAC)	1	2	2WU	0.100	18	0.000	0.100	1,077	1,077	711					
2026CPT.11.23.20972	Wilkes	55	SR-1435 / ELDREGE STREET	FROM US 421 TO SR 1441 (BROOKLIN STREET)	1	2	2WU	0.180	18	0.010	0.190	1,939	1,939	1,280					
2026CPT.11.23.20972	Wilkes	56	SR-1441 / BROOKLIN STREET	FROM SR 1435 (ELDREGE STREET) TO END OF MAINTENANCE (CUL-DE-SAC)	1	2	2WU	0.160	18	0.000	0.160	1,723	1,723	1,138					
2026CPT.11.23.20972	Wilkes	57	SR-1442 / LINDA CAROL AVENUE	FROM SR 1435 (ELDREGE STREET) TO END OF MAINTENANCE (CUL-DE-SAC)	1	2	2WU	0.140	18	0.000	0.140	1,508	1,508	996					
2026CPT.11.23.20972	Wilkes	58	SR-1515 / PRUITT BROTHERS LANKFORD ROAD	FROM SR 1517 (SUNCREST ORCHARD ROAD) TO END OF MAINTENANCE	1	2	2WU	0.290	17.5	0.000	0.290	3,037	3,037	2,005					
2026CPT.11.23.20972	Wilkes	59	SR-1520 / SUNCREST ORCHARD ROAD	FROM SR 1517 (SUNCREST ORCHARD ROAD CONNECTOR) TO END OF MAINTENANCE (MP0.43)	1	2	2WU	0.430	17.5	0.000	0.430	4,503	4,503	2,972					
2026CPT.11.23.20972	Wilkes	60	SR-1534 / RURITAN PARK ROAD	FROM NC 18 TO END OF PAVEMENT (MP 1.0)	1	2	2WU	1.000	18	0.020	1.000	10,771	10,771	7,109					
2026CPT.11.23.20972	Wilkes	61	SR-1566 / DON BARE ROAD	FROM ASHE COUNTY LINE TO SR 1597 (DON BARE ROAD)	1	2	2WU	0.160	18	0.000	0.160	1,723	1,723	1,138					
2026CPT.11.23.20972	Wilkes	62	SR-1597 / DON BARE ROAD	FROM SR 1566 (DON BARE ROAD) TO END OF PAVEMENT	1	2	2WU	0.720	18.5	0.000	0.720	7,893	7,893	5,210					
2026CPT.11.23.20972	Wilkes	63	SR-1622 / OLIVER STREET	FROM NC 18 TO END OF MAINTENANCE	1	2	2WU	0.135	16	0.000	0.135	1,293	1,293	854					
2026CPT.11.23.20972	Wilkes	64	SR-1706 / MULBERRY CREEK ROAD	FROM SR 1002 (MOUNTAIN VIEW ROAD) TO SR 1707 (HAYMEADOW ROAD)	1	2	2WU	2.200	18	0.000	2.200	23,464	23,464	15,485					
2026CPT.11.23.20972	Wilkes	65	SR-1719 / TABERNACLE ROAD	FROM NC 18 TO END OF MAINTENANCE	1	2	2WU	0.215	17	0.010	0.225	2,187	2,187	1,444					
2026CPT.11.23.20972	Wilkes	66	SR-1756 / SAWMILL ROAD	FROM NC 18 TO END OF MAINTENANCE	1	2	2WU	0.160	16	0.000	0.160	1,532	1,532	1,012					
2026CPT.11.23.20972	Wilkes	67	SR-1757 / NO NAME (OFF OF SAWMILL ROAD)	FROM SR 1756 (SAWMILL ROAD) TO END OF MAINTENANCE	1	2	2WU	0.100	15	0.000	0.100	898	898	593					
2026CPT.11.23.20972	Wilkes	68	SR-1794 / HOMESTEAD DRIVE	FROM SR 1712 (GLENN DANCY ROAD) TO SR 1794 (HOMESTEAD DRIVE) LOOP	1	2	2WU	0.280	18	0.000	0.280	3,016	3,016	1,991					
2026CPT.11.23.20972	Wilkes	69	SR-1970 / ROYAL ROAD	FROM SR 1966 (AIRPORT ROAD) TO END OF MAINTENANCE	1	2	2WU	0.430	15	0.000	0.430	3,860	3,860	2,548					
TOTAL FOR PROJ NO. 2026CPT.11.23.20972												21,045			231,598	231,598	152,681	2	20
GRAND TOTAL												31.52			351,775	351,775	232,004	2	40



THERMOPLASTIC AND PAINT QUANTITIES


PROJECT NO	COUNTY	MAP NO	ROUTE	DESCRIPTION	TYP NO	LANES	LANE TYPE	4413000000-E		4810000000-E		4810000000-E		
								LENGTH	WIDTH	BEGIN MP	END MP	WORK ZONE ADVANCE/GENERAL WARNING SIGNING	4" WHITE PAINT	4" YELLOW PAINT
								MI	FT			SF	LF	LF
2026CPT.11.23.20052	Ashe	1	SR-1133 / BUCK MOUNTAIN ROAD	FROM SR 1138 (BALD MOUNTAIN ROAD) TO SR 1125 (WEST BUFFALO ROAD)	1	2	2WU	0.55	20	3.46	4.01	112	12,016	12,016
2026CPT.11.23.20052	Ashe	2	SR-1180 / WILL VANNOY ROAD	FROM SR 1181 (LOWER NETTLE KNOB ROAD) TO MP 1.05	1	2	2WU	1.05	20	0	1.05	176	22,576	22,576
2026CPT.11.23.20052	Ashe	3	SR-1205 / MISTY MOUNTAIN ROAD	FROM SR 1126 (ED LITTLE ROAD) TO END OF MAINTENANCE (MP 0.44)	1	2	2WU	0.44	18	0	0.44	40		
2026CPT.11.23.20052	Ashe	4	SR-1239 / SOUTH AVENUE	FROM SR 1155 (FRANK DILLARD ROAD) SOUTH END TO SR 1155 (FRANK DILLARD ROAD) NORTH END	1	2	2WU	0.29	15.5	0	0.29	80		
2026CPT.11.23.20052	Ashe	5	SR-1240 / TEMPLE BAPTIST CHURCH ROAD	FROM NC 194 TO END OF PAVEMENT (EOM MP 0.5)	1	2	2WU	0.5	18	0	0.5	40		
2026CPT.11.23.20052	Ashe	6	SR-1259 / WADDELL AVENUE	FROM SR 1239 (SOUTH AVENUE) TO END OF MAINTENANCE (MP 0.12)	1	2	2WU	0.12	16	0	0.12	16		
2026CPT.11.23.20052	Ashe	7	SR-1335 / FLEM OSBORNE ROAD	FROM SR 1334 (JOE HAMPTON ROAD) TO END OF PAVEMENT (MP 0.40)	1	2	2WU	0.4	18	0	0.4	40		
2026CPT.11.23.20052	Ashe	8	SR-1346 / HARTSOE ROAD	FROM SR 1342 (STAGGS CREEK ROAD) TO END OF MAINTENANCE (MP 0.28)	1	2	2WU	0.28	17	0	0.28	40		
2026CPT.11.23.20052	Ashe	9	SR-1356 / TUCKER ROAD	FROM SR 1354 (JONT MOUNTAIN ROAD) TO SR 1324 (FAIRVEIW CHURCH ROAD)	1	2	2WU	3.42	20	0	3.42	242	72,630	72,630
2026CPT.11.23.20052	Ashe	10	SR-1518 / DON ADAMS ROAD	FROM NC 194 TO END OF MAINTENANCE (MP 0.67)	1	2	2WU	0.67	16	0	0.67	40		
2026CPT.11.23.20052	Ashe	11	SR-1521 / PARSONS HILL ROAD	FROM END OF PAVEMENT TO SR 1523 (SILAS CREEK ROAD)	1	2	2WU	1.45	19	1.01	2.46	176	31,024	31,024
2026CPT.11.23.20052	Ashe	12	SR-1577 / JAKE BLACKBURN ROAD	FROM SR 1573 (OLD HIGHWAY 16) TO END OF MAINTENANCE (MP 0.63)	1	2	2WU	0.63	16	0	0.63	40		
2026CPT.11.23.20052	Ashe	13	SR-1624 / DON BARE ROAD	FROM BLUE RIDGE PARKWAY TO WILKES COUNTY LINE (SR 1566 DON BARE ROAD)	1	2	2WU	0.36	17	0	0.36	40		
2026CPT.11.23.20052	Ashe	14	SR-1638 / GAITHER POE ROAD	FROM SR 1653 (HOWARD COVINGTON ROAD TO END OF PAVEMENT (MP 0.645)	1	2	2WU	0.645	18	0	0.645	40		
TOTAL FOR PROJ NO. 2026CPT.11.23.20052								10.805				1,122	138,246	138,246
2026CPT.11.23.20972	Wilkes	15	SR-1156 / S GOFORTH ROAD	FROM US 421 TO SR 1155 (LEWIS FORK CHURCH ROAD)	1	2	2WU	1.24	18.5	0.49	1.73	176	26,589	26,589
2026CPT.11.23.20972	Wilkes	16	SR-1158 / CONLEY SHUMAKER ROAD	FROM SR 1155 (CHAMPION MT. PLEASANT ROAD) TO SR 1135 (CHAMPION ROAD)	1	2	2WU	1.18	16	0	1.18	176	25,322	25,322
2026CPT.11.23.20972	Wilkes	17	SR-1174 / CEMETERY ROAD/BLUE ELLER LANE	FROM SR 1194 (MORAVIAN FALLS ROAD) TO END OF PAVEMENT (MP 0.245)	1	2	2WU	0.245	18	0	0.245	56	3,840	3,840
2026CPT.11.23.20972	Wilkes	18	SR-1182 / LAURELWOOD DRIVE/APPLEGATE DRIVE	FROM US 421 (MP 0.01) TO END OF MAINTENANCE (MP 0.69)	1	2	2WU	0.67	20	0.01	0.68	112		
2026CPT.11.23.20972	Wilkes	19	SR-1183 / CHERRYBROOK DRIVE	FROM SR 1182 (LAURELWOOD DRIVE) TO END OF MAINTENANCE (MP 0.12)	1	2	2WU	0.12	20	0	0.12	40		
2026CPT.11.23.20972	Wilkes	20	SR-1188 / SHAMROCK ROAD	FROM END OF MAINTENANCE (MP 0.00) TO SR 2483 (WEST BROCKTOWN ROAD)	1	2	2WU	0.1	18	0	0.1	40		
2026CPT.11.23.20972	Wilkes	21	SR-1203 / KERRY LANE	FROM SR 1182 (LAURELWOOD DRIVE) TO END OF MAINTENANCE (CUL-DE-SAC)	1	2	2WU	0.3	19	0	0.3	32		

													PROJECT NO.	SHEET NO.
													DK00464	6
2026CPT.11.23.20972	Wilkes	22	SR-1204 / MIDDLEBROOK DRIVE	FROM SR 1203 (KERRY LANE) TO END OF MAINTENANCE (CUL-DE SAC)	1	2	2WU	0.23	20	0	0.23	16		
2026CPT.11.23.20972	Wilkes	23	SR-1205 / WESTOVER LANE	FROM SR 1203 (KERRY LANE) TO END OF MAINTENANCE (MP 0.10)	1	2	2WU	0.1	20	0	0.1	16		
2026CPT.11.23.20972	Wilkes	24	SR-1206 / AZALEA LANE	FROM SR 1183 (AZALEA ROAD) TO END OF MAINTENANCE (CUL-DE SAC)	1	2	2WU	0.29	20	0	0.29	16		
2026CPT.11.23.20972	Wilkes	25	SR-1221 / LAKEWOOD ROAD	FROM SR 1145 (SOUTH RECREATION ROAD) TO END OF MAINTENANCE (MP 0.24)	1	2	2WU	0.24	20	0	0.24	112		
2026CPT.11.23.20972	Wilkes	26	SR-1236 / HILLTOP DRIVE	FROM SR 1145 (NORTH RECREATION ROAD) SOUTH END TO SR 1145 (NORTH RECREATION ROAD) NORTH END	1	2	2WU	0.25	18	0	0.25	80		
2026CPT.11.23.20972	Wilkes	27	SR-1240 / RIDGE LANE	FROM SR 1221 (LAKEWOOD ROAD) TO END OF MAINTENANCE (CUL-DE SAC)	1	2	2WU	0.5	20	0	0.5	40		
2026CPT.11.23.20972	Wilkes	28	SR-1260 / ACCESS RD	FROM SR 1103 (GERMANTOWN ROAD) TO SR 1174 (CEMETARY ROAD)	1	2	2WU	0.15	18	0	0.15	56	3,568	3,568
2026CPT.11.23.20972	Wilkes	29	SR-1317 / OLD HWY 60	FROM SR 1455 (ARBOR GROVE CHURCH ROAD) TO SR 1346 (SHINGLE GAP ROAD)	1	2	2WU	1.73	18.5	1.82	3.55	176	36,938	36,938
2026CPT.11.23.20972	Wilkes	30	SR-1318 / GOVERNOR STOKES ROAD	FROM SR 1319 (BUCK ROAD) TO END OF MAINTENANCE (CUL-DE SAC)	1	2	2WU	0.44	16	0.21	0.65	40		
2026CPT.11.23.20972	Wilkes	31	SR-1324 / NUMA CHURCH ROAD	FROM SR 1322 (NUMA CHURCH ROAD) TO END OF MAINTENANCE (MP 0.20)	1	2	2WU	0.2	18	0	0.2	40		
2026CPT.11.23.20972	Wilkes	32	SR-1340 / SHEPHERD RIVER ROAD	FROM SR 1317 (OLD HIGHWAY 60) TO SR 1342 (HACKETTS ROAD)	1	2	2WU	0.91	18	0	0.91	112	19,620	19,620
2026CPT.11.23.20972	Wilkes	33	SR-1344 / STACEY LN	FROM SR 1304 (BOONE TRAIL) TO END OF MAINTENANCE (MP 0.10)	1	2	2WU	0.1	20	0	0.1	40	1,879	1,879
2026CPT.11.23.20972	Wilkes	34	SR-1345 / HUFFMAN RIVER LANE	FROM SR 1344 (STACEY LANE) TO END OF MAINTENANCE (CUL-DE-SAC)	1	2	2WU	1.12	20	0	1.12	64	24,055	24,055
2026CPT.11.23.20972	Wilkes	35	SR-1367 / LAWS LANE	FROM SR 1317 (OLD HIGHWAY 60) TO END OF MAINTENANCE (CUL-DE SAC)	1	2	2WU	0.31	16	0	0.31	40		
2026CPT.11.23.20972	Wilkes	36	SR-1377 / OLD US 421	FROM US 421 (SOUTH END) TO US 421 (NORTH END)	1	2	2WU	0.36	20	0.02	0.38	80	8,004	8,004
2026CPT.11.23.20972	Wilkes	37	SR-1379 / RAVEN MIDLAWN DRIVE	FROM NC 16 TO SR 1380 (RAVEN OAK DRIVE)	1	2	2WU	0.36	20	0	0.36	112		
2026CPT.11.23.20972	Wilkes	38	SR-1380 / RAVEN OAK DRIVE	FROM SR 1379 (RAVEN MIDLAWN ROAD) TO END OF MAINTENANCE (CUL-DE SAC)	1	2	2WU	0.45	20	0	0.45	40		
2026CPT.11.23.20972	Wilkes	39	SR-1381 / RAVEN MAPLE DRIVE	FROM SR 1379 (RAVEN MIDLAWN DRIVE) TO SR 1313 (CONGO ROAD)	1	2	2WU	0.33	20	0	0.33	80		
2026CPT.11.23.20972	Wilkes	40	SR-1382 / RAVEN PINE CIRCLE	FROM SR 1381 (RAVEN MAPLE DRIVE) TO SR 1383 (RAVEN LAUREL DRIVE)	1	2	2WU	0.12	20	0	0.12	32		
2026CPT.11.23.20972	Wilkes	41	SR-1383 / RAVEN LAUREL DRIVE	FROM SR 1382 (RAVEN PINE CIRCLE) TO SR 1313 (CONGO ROAD)	1	2	2WU	0.32	20	0	0.32	40		
2026CPT.11.23.20972	Wilkes	42	SR-1384 / RAVEN PINOAK STREET	FROM SR 1381 (RAVEN MAPLE DRIVE) TO SR 1383 (RAVEN LAUREL DRIVE)	1	2	2WU	0.14	20	0	0.14	32		
2026CPT.11.23.20972	Wilkes	43	SR-1389 / NO NAME (WADE HARRIS BRIDGE)	FROM US 421 TO END OF MAINTENANCE	1	2	2WU	0.18	20	0.02	0.2	40		
2026CPT.11.23.20972	Wilkes	44	SR-1390 / RAVEN GREEN STREET	FROM SR 1379 (RAVEN MIDLAWN DRIVE) TO END OF MAINTENANCE (CUL-DE SAC)	1	2	2WU	0.19	20	0	0.19	16		
2026CPT.11.23.20972	Wilkes	45	SR-1395 / RAVEN POPLAR STREET	FROM SR 1381 (RAVEN MAPLE DRIVE) TO SR 1383 (RAVEN LAUREL DRIVE)	1	2	2WU	0.11	20	0	0.11	32		


													PROJECT NO.	SHEET NO.
													DK00464	7
2026CPT.11.23.20972	Wilkes	46	SR-1396 / MIDLAWN DR	FROM SR 1380 (RAVEN OAK DRIVE) TO END OF MAINTENANCE (CUL-DE-SAC)	1	2	2WU	0.49	20	0	0.49	40		
2026CPT.11.23.20972	Wilkes	47	SR-1397 / BASSWOOD TERRACE	FROM SR 1396 (MIDLAWN DRIVE) TO END OF MAINTENANCE (CUL-DE SAC)	1	2	2WU	0.07	20	0	0.07	16		
2026CPT.11.23.20972	Wilkes	48	SR-1398 / RAVEN MIST DRIVE	FROM SR 1390 (RAVEN GREEN STREET) TO END OF MAINTENANCE (CUL-DE SAC)	1	2	2WU	0.1	20	0	0.1	16		
2026CPT.11.23.20972	Wilkes	49	SR-1414 / RAVEN CIRCLE	FROM SR 1380 (RAVEN OAK DRIVE) TO END OF MAINTENANCE (CUL-DE SAC)	1	2	2WU	0.12	20	0	0.12	16		
2026CPT.11.23.20972	Wilkes	50	SR-1415 / GREEN OAK CIRCLE	FROM SR 1379 (RAVEN MIDLAWN DRIVE) TO END OF MAINTENANCE (CUL-DE SAC)	1	2	2WU	0.08	20	0	0.08	16		
2026CPT.11.23.20972	Wilkes	51	SR-1427 / LONG STREET	FROM SR 1372 (BOONE TRAIL) TO END OF MAINTENANCE	1	2	2WU	0.14	17	0	0.14	40		
2026CPT.11.23.20972	Wilkes	52	SR-1429 / GREEN OAK DRIVE	FROM SR 1380 (RAVEN OAK DRIVE) TO END OF MAINTENANCE (CUL-DE SAC)	1	2	2WU	0.08	19	0	0.08	16		
2026CPT.11.23.20972	Wilkes	53	SR-1433 / LEATHER HINGE DRIVE	FROM US 421 TO END OF MAINTENANCE (CUL-DE-SAC)	1	2	2WU	0.28	18	0.02	0.3	40		
2026CPT.11.23.20972	Wilkes	54	SR-1434 / SHORT STREET DRIVE	FROM SR 1221 (LAKEWOOD ROAD) TO END OF MAINTENANCE (CUL-DE SAC)	1	2	2WU	0.1	18	0	0.1	16		
2026CPT.11.23.20972	Wilkes	55	SR-1435 / ELDRIDGE STREET	FROM US 421 TO SR 1441 (BROOKLIN STREET)	1	2	2WU	0.18	18	0.01	0.19	40		
2026CPT.11.23.20972	Wilkes	56	SR-1441 / BROOKLIN STREET	FROM SR 1435 (ELDRIDGE STREET) TO END OF MAINTENANCE (CUL-DE-SAC)	1	2	2WU	0.16	18	0	0.16	16		
2026CPT.11.23.20972	Wilkes	57	SR-1442 / LINDA CAROL AVENUE	FROM SR 1435 (ELDRIDGE STREET) TO END OF MAINTENANCE (CUL-DE SAC)	1	2	2WU	0.14	18	0	0.14	16		
2026CPT.11.23.20972	Wilkes	58	SR-1515 / PRUITT BROTHERS LANKFORD ROAD	FROM SR 1517 (SUNCREST ORCHARD ROAD) TO END OF MAINTENANCE	1	2	2WU	0.29	17.5	0	0.29	40		
2026CPT.11.23.20972	Wilkes	59	SR-1520 / SUNCREST ORCHARD ROAD	FROM SR 1517 (SUNCREST ORCHARD ROAD CONNECTOR) TO END OF MAINTENANCE (MP0.43)	1	2	2WU	0.43	17.5	0	0.43	40		
2026CPT.11.23.20972	Wilkes	60	SR-1534 / RURITAN PARK ROAD	FROM NC 18 TO END OF PAVEMENT (MP 1.0)	1	2	2WU	1	18	0.02	1	112	21,098	21,098
2026CPT.11.23.20972	Wilkes	61	SR-1566 / DON BARE ROAD	FROM ASHE COUNTY LINE TO SR 1597 (DON BARE ROAD)	1	2	2WU	0.16	18	0	0.16	56		
2026CPT.11.23.20972	Wilkes	62	SR-1597 / DON BARE ROAD	FROM SR 1566 (DON BARE ROAD) TO END OF PAVEMENT	1	2	2WU	0.72	18.5	0	0.72	32		
2026CPT.11.23.20972	Wilkes	63	SR-1622 / OLIVER STREET	FROM NC 18 TO END OF MAINTENANCE	1	2	2WU	0.135	16	0	0.135	40		
2026CPT.11.23.20972	Wilkes	64	SR-1706 / MULBERRY CREEK ROAD	FROM SR 1002 (MOUNTAIN VIEW ROAD) TO SR 1707 (HAYMEADOW ROAD)	1	2	2WU	2.2	18	0	2.2	192	46,864	46,864
2026CPT.11.23.20972	Wilkes	65	SR-1719 / TABERNACLE ROAD	FROM NC 18 TO END OF MAINTENANCE	1	2	2WU	0.215	17	0.01	0.225	40		
2026CPT.11.23.20972	Wilkes	66	SR-1756 / SAWMILL ROAD	FROM NC 18 TO END OF MAINTENANCE	1	2	2WU	0.16	16	0	0.16	40		
2026CPT.11.23.20972	Wilkes	67	SR-1757 / NO NAME (OFF OF SAWMILL ROAD)	FROM SR 1756 (SAWMILL ROAD) TO END OF MAINTENANCE	1	2	2WU	0.1	15	0	0.1	16		
2026CPT.11.23.20972	Wilkes	68	SR-1794 / HOMESTEAD DRIVE	FROM SR 1712 (GLENN DANCY ROAD) TO SR 1794 (HOMESTEAD DRIVE) LOOP	1	2	2WU	0.28	18	0	0.28	40		
2026CPT.11.23.20972	Wilkes	69	SR-1970 / ROYAL ROAD	FROM SR 1966 (AIRPORT ROAD) TO END OF MAINTENANCE	1	2	2WU	0.43	15	0	0.43	40		
TOTAL FOR PROJ NO. 2026CPT.11.23.20972								21.045				2,960	217,777	217,777
GRAND TOTAL								31.85				4,082	356,023	356,023

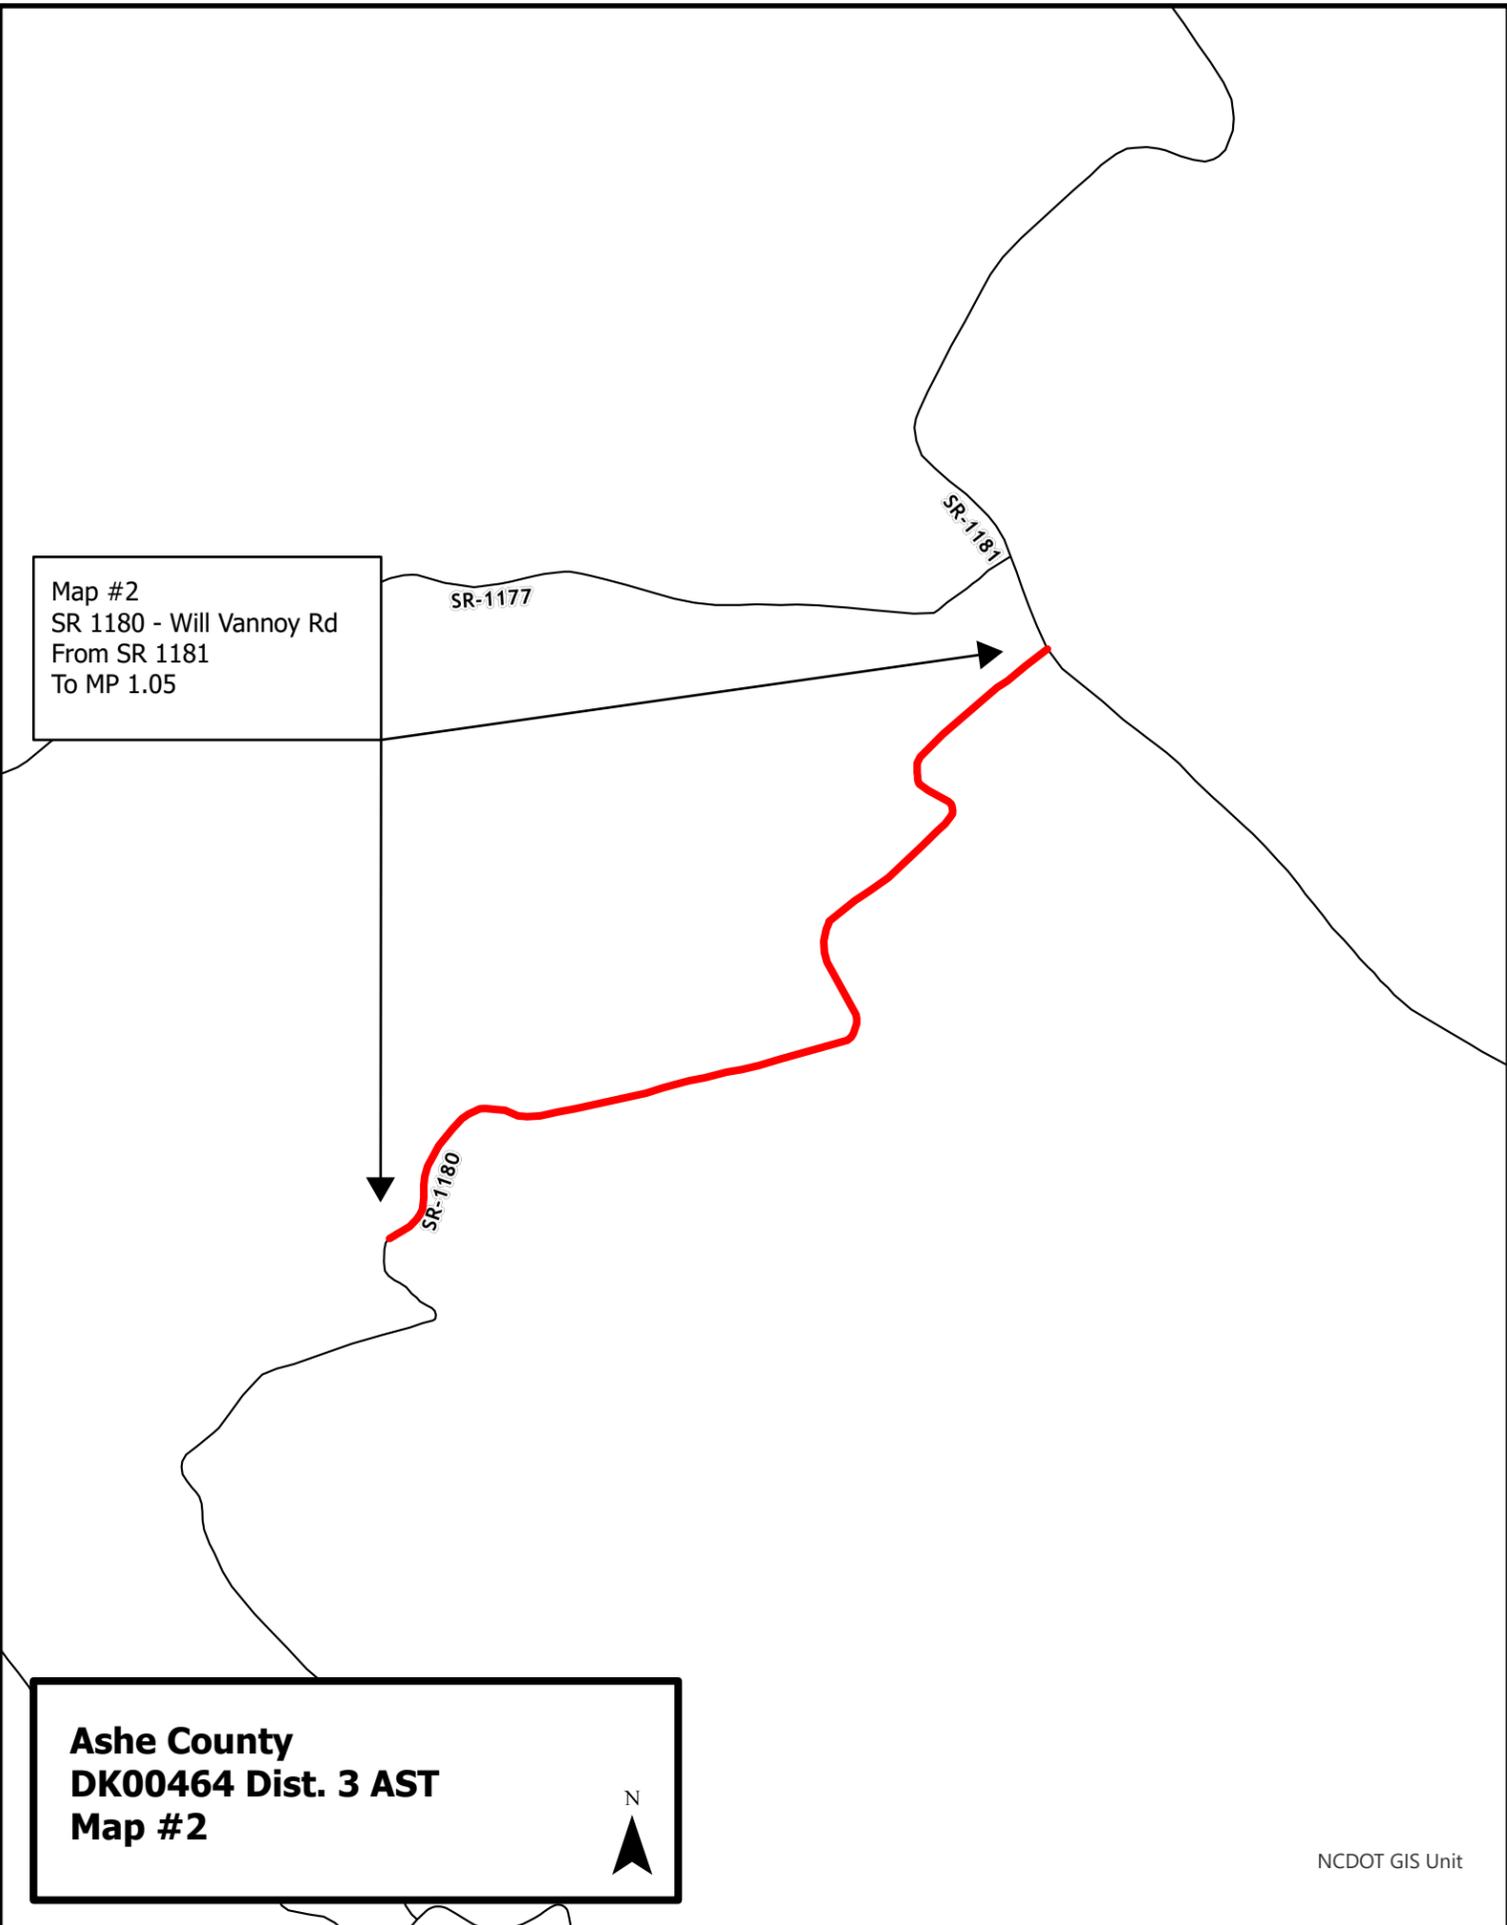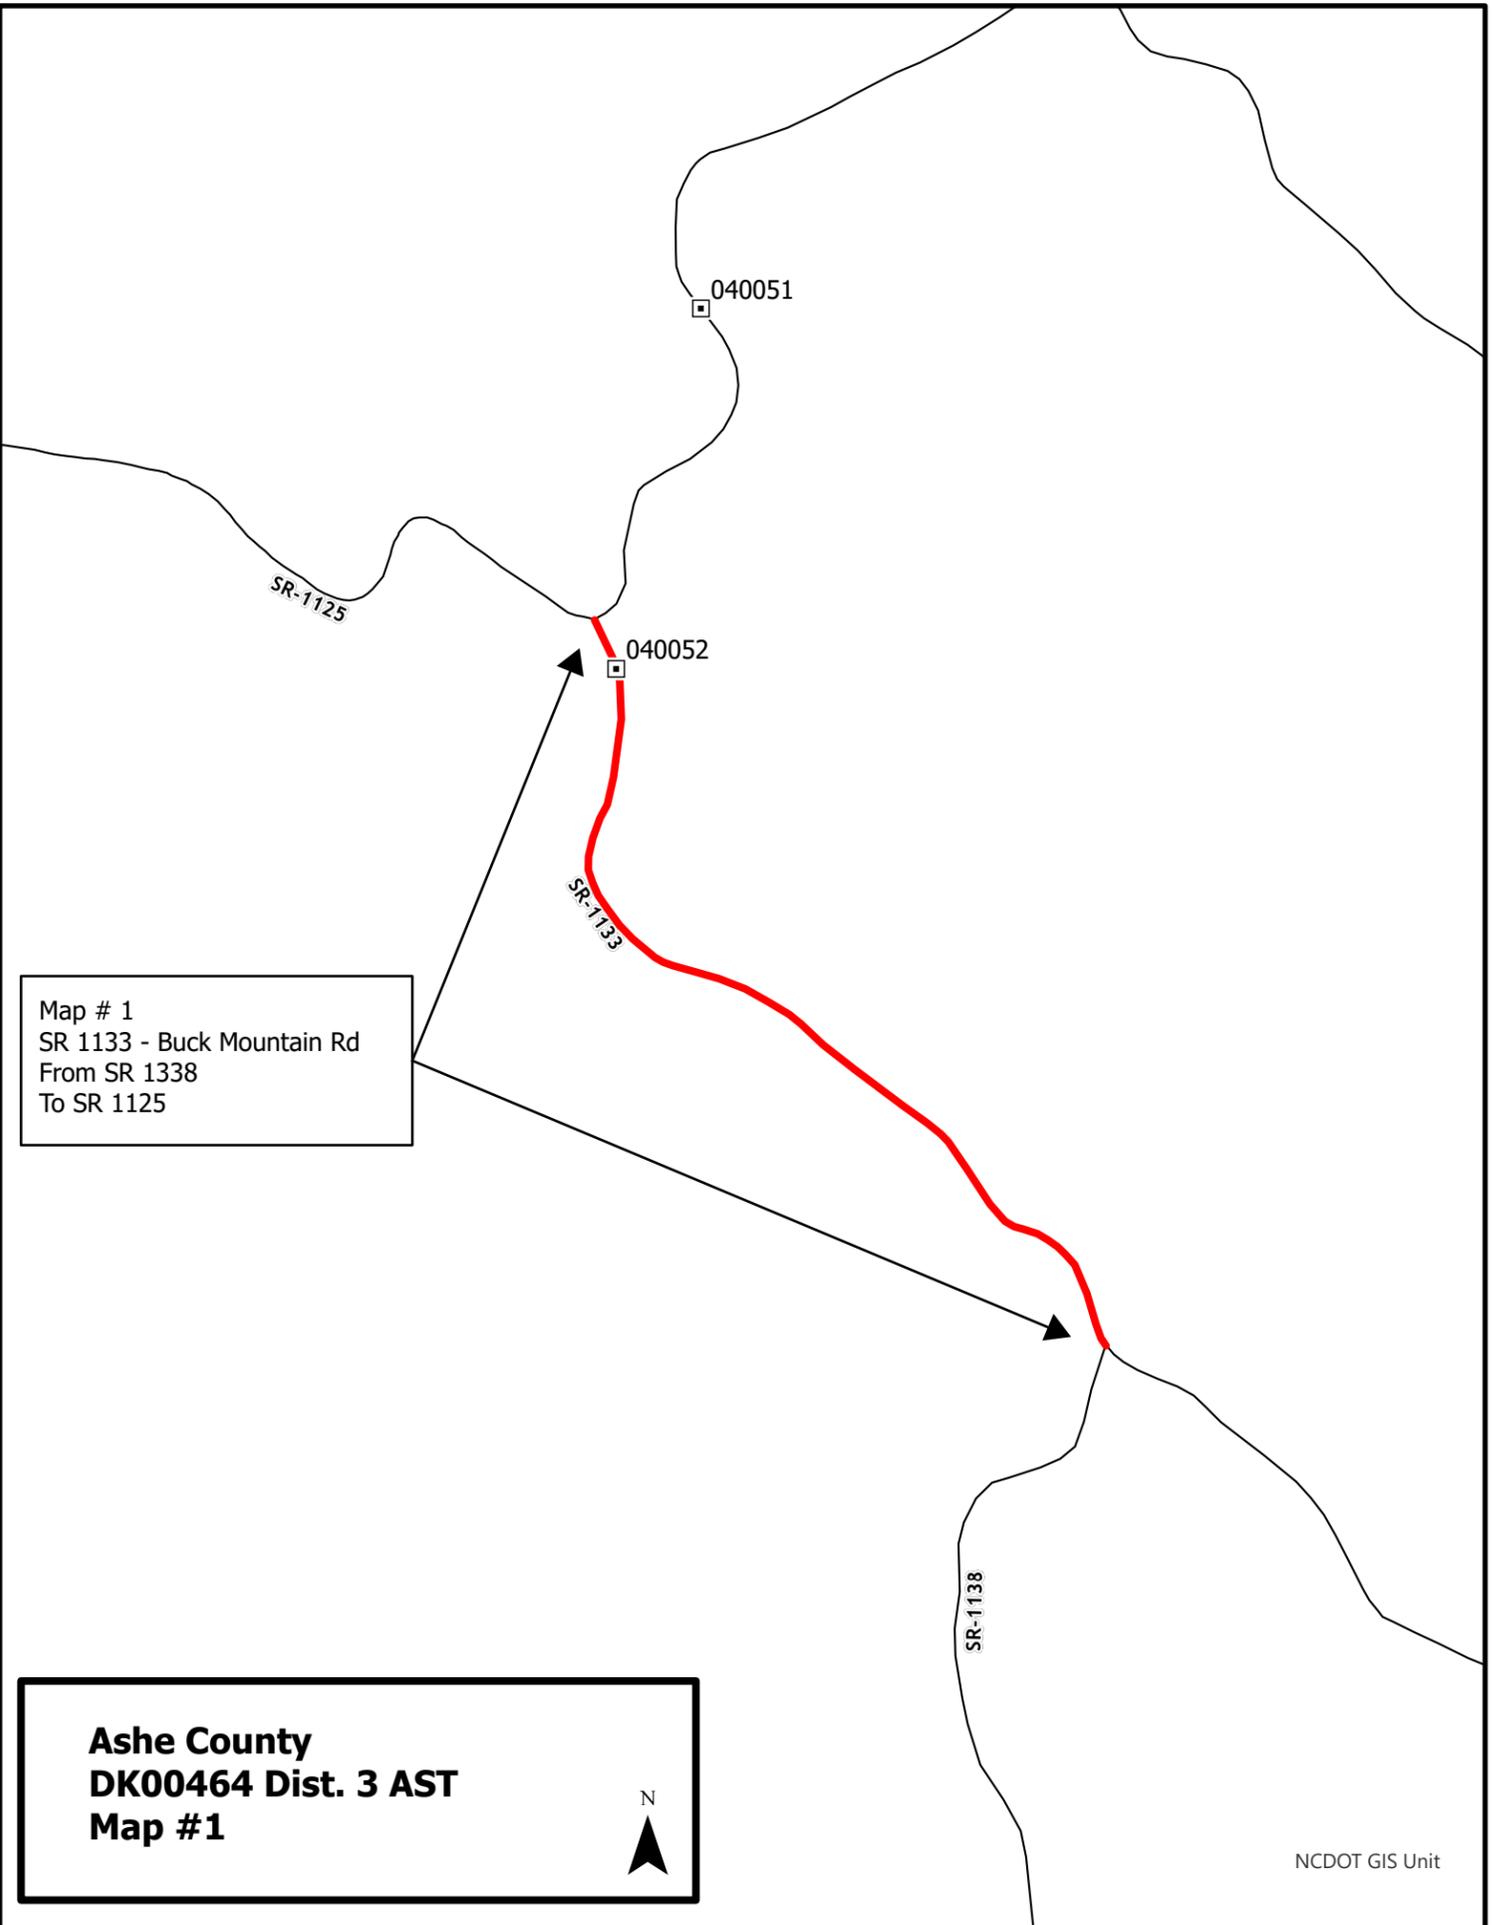

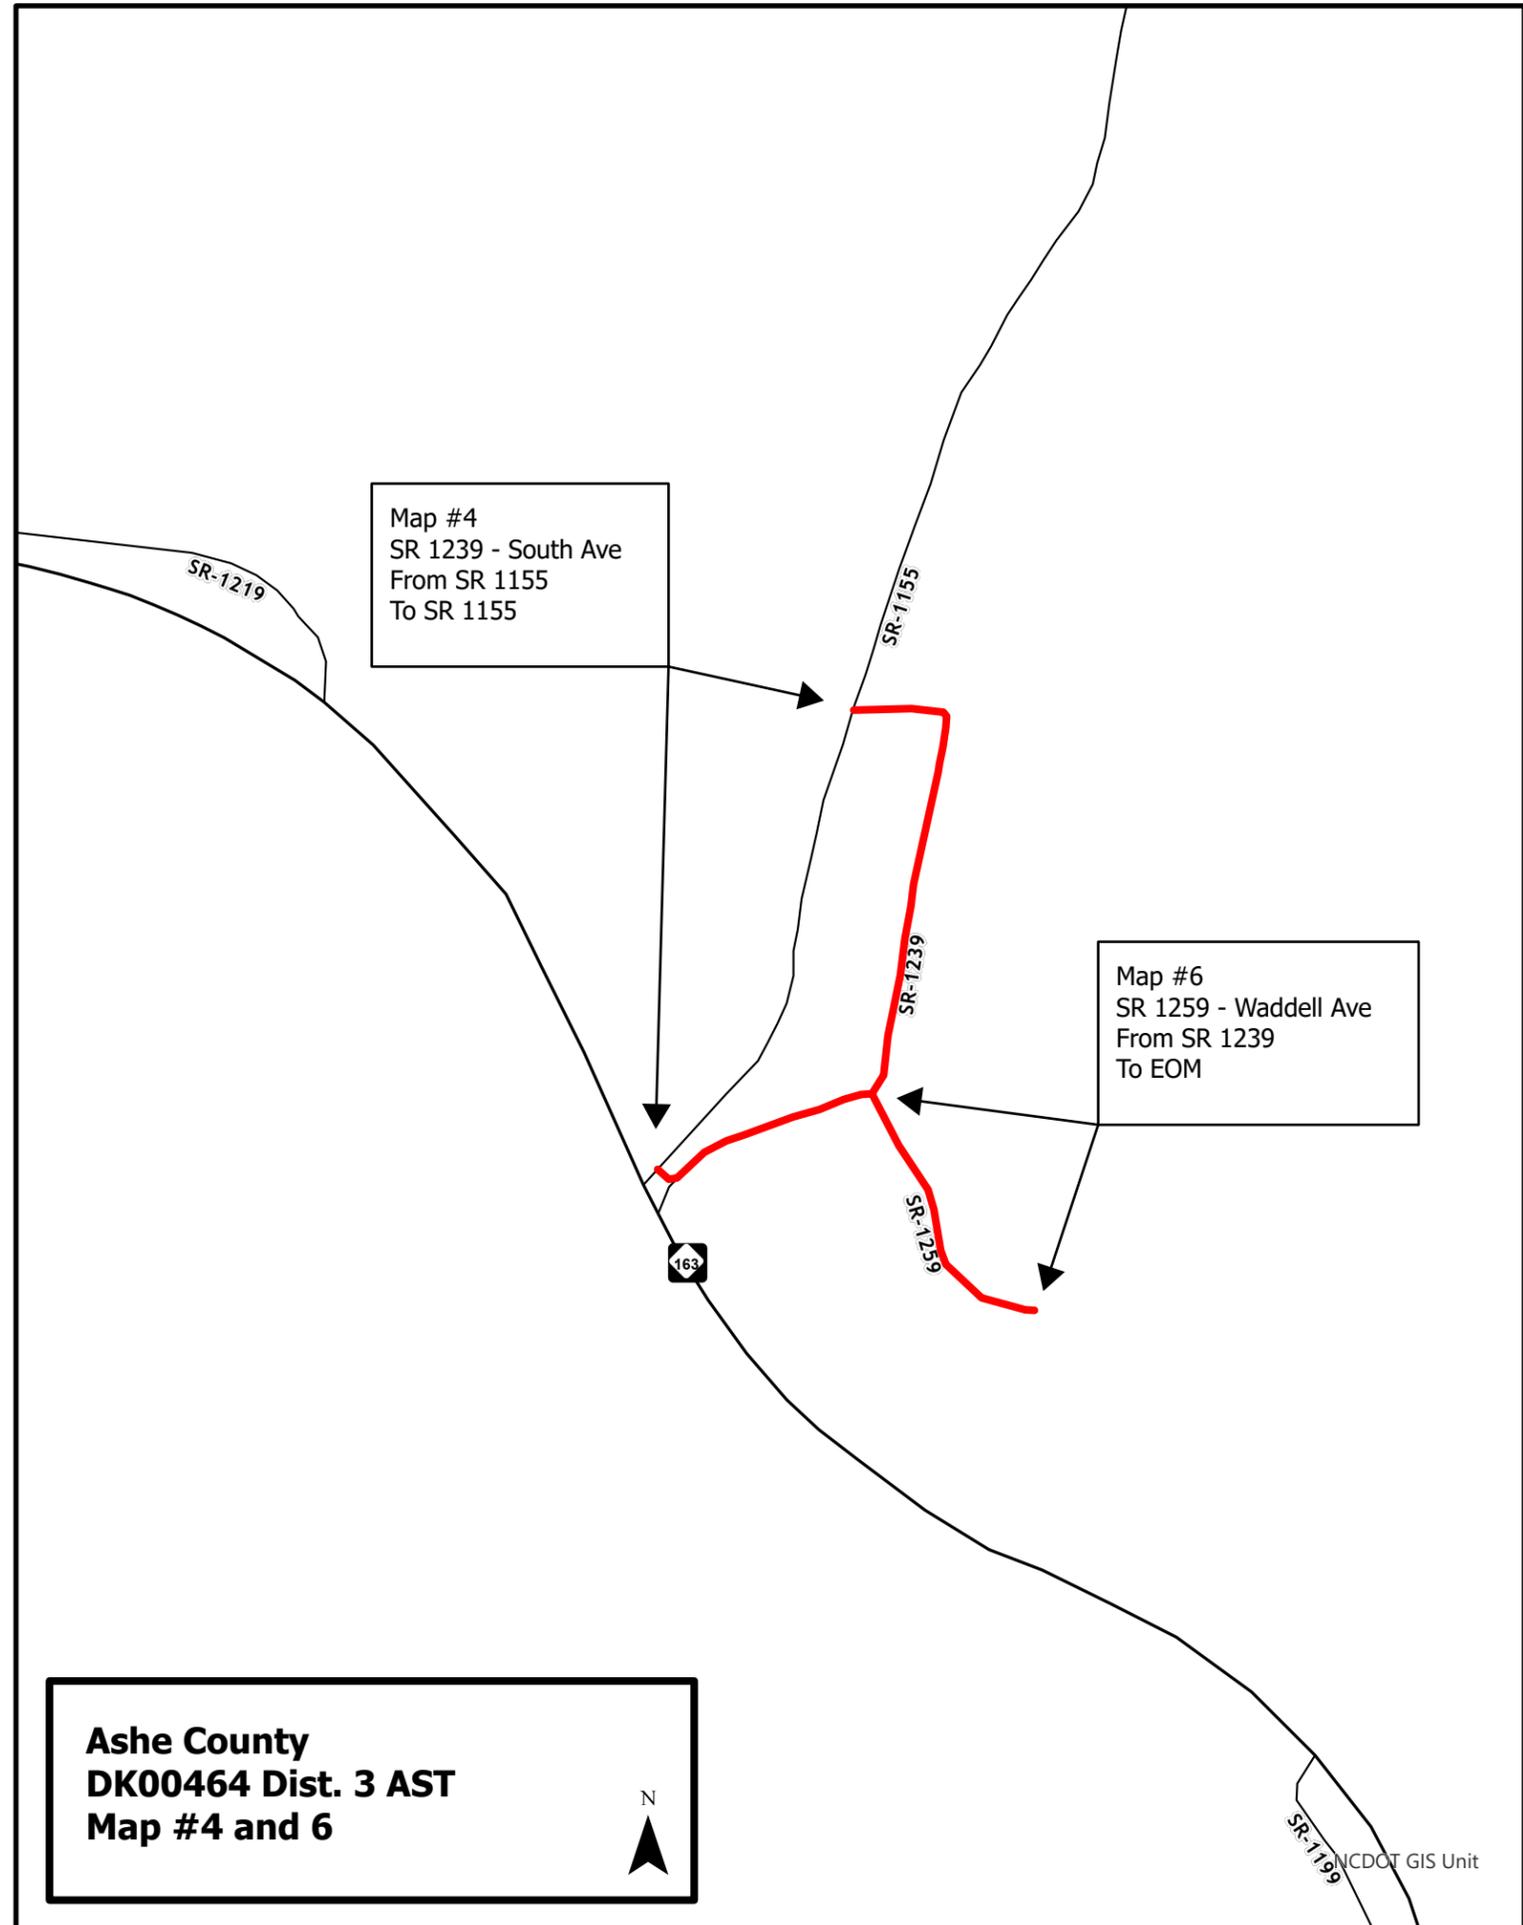
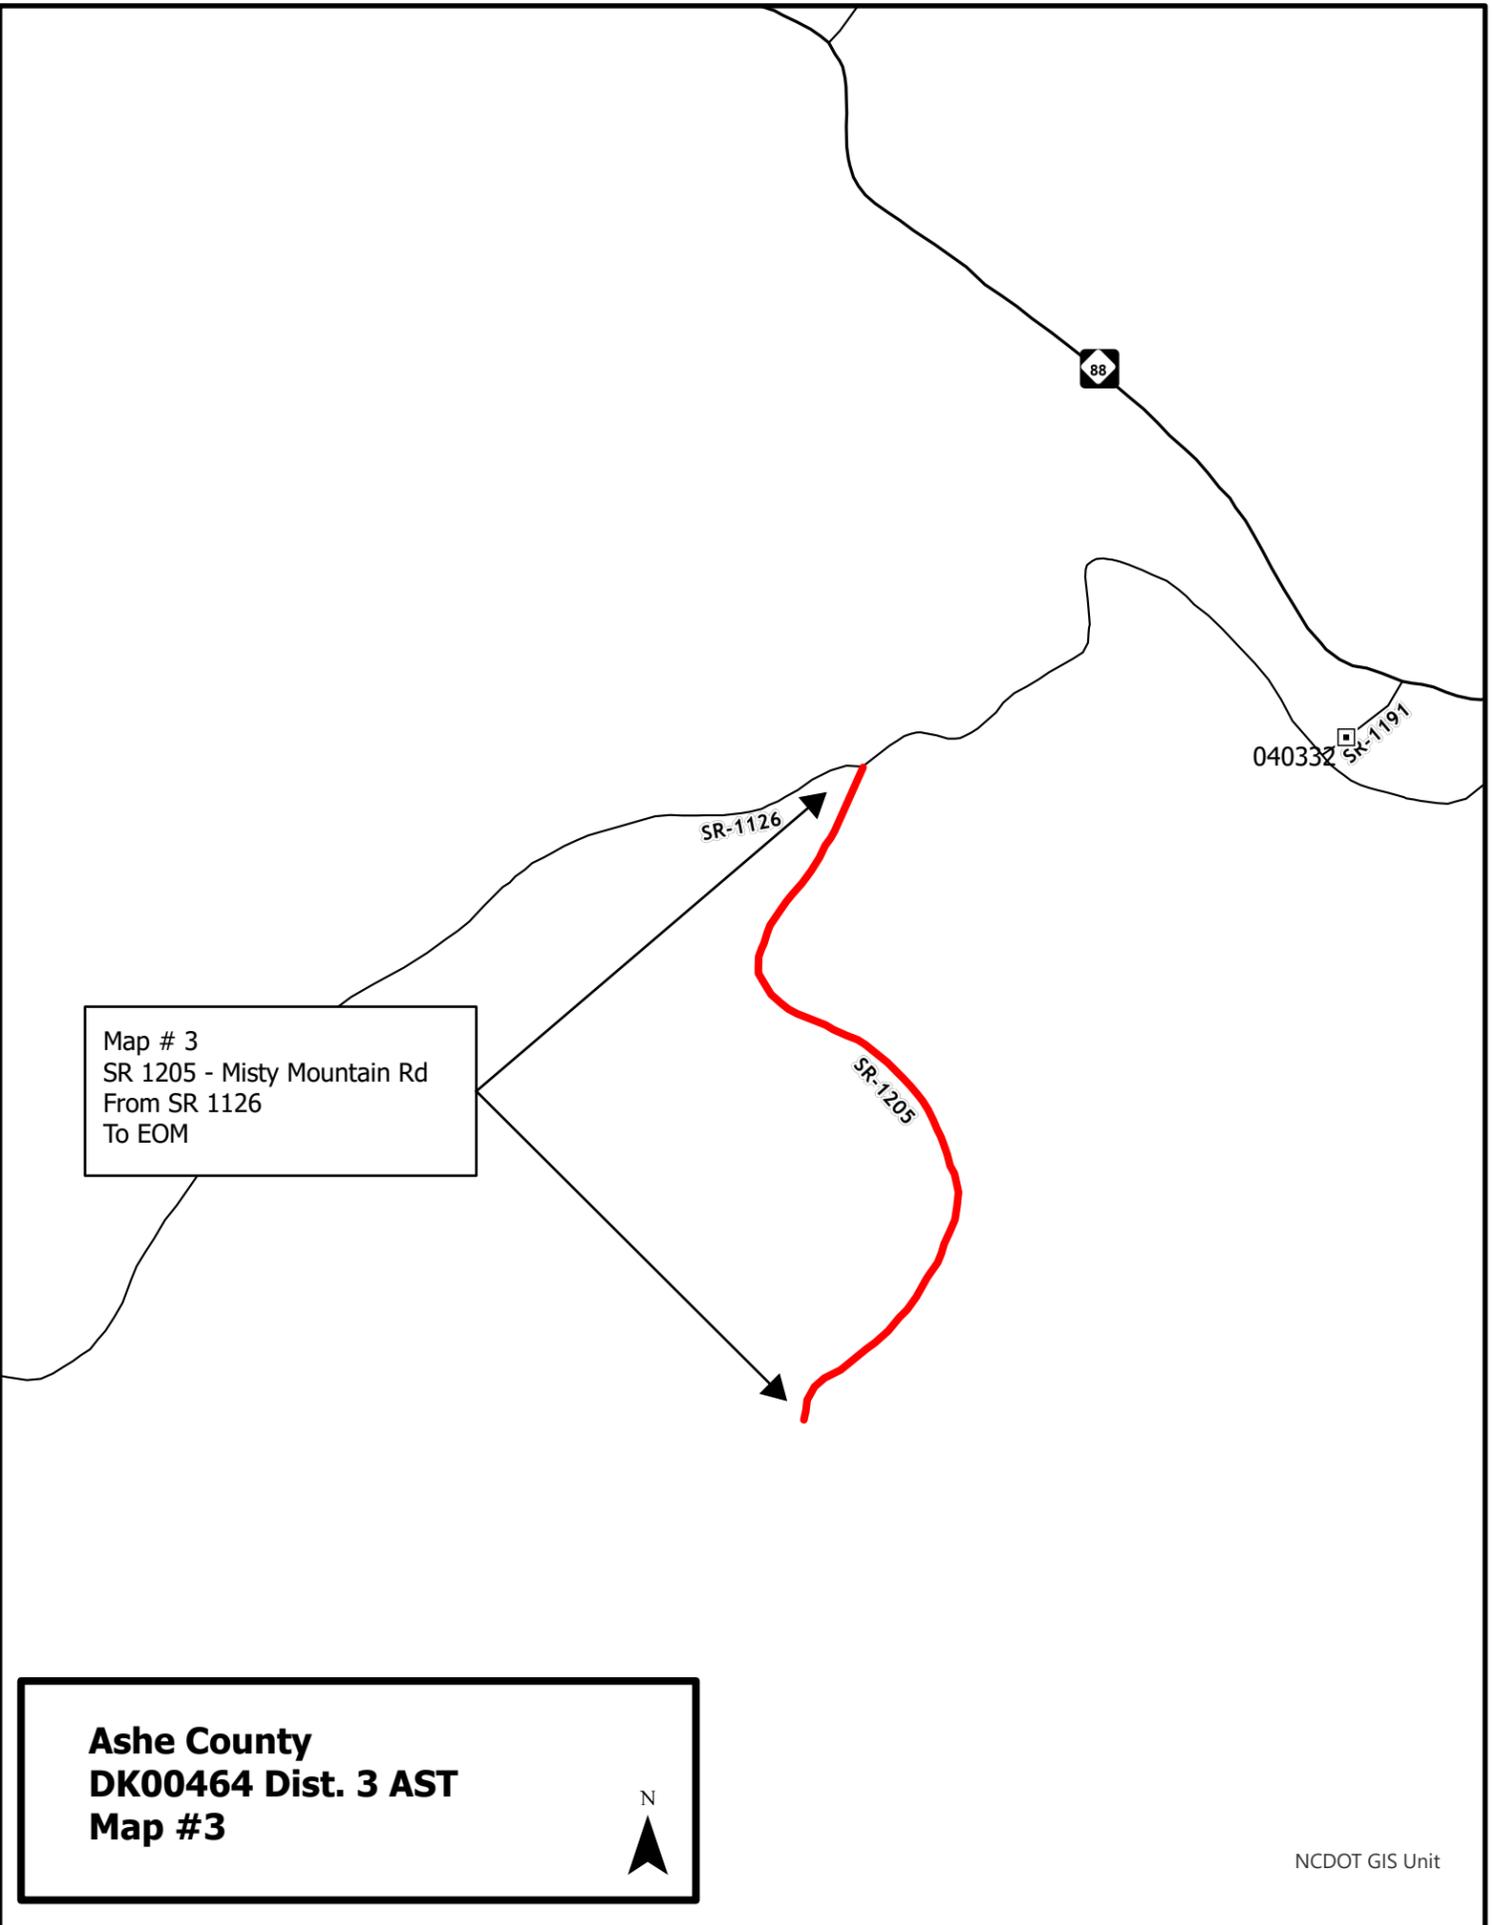


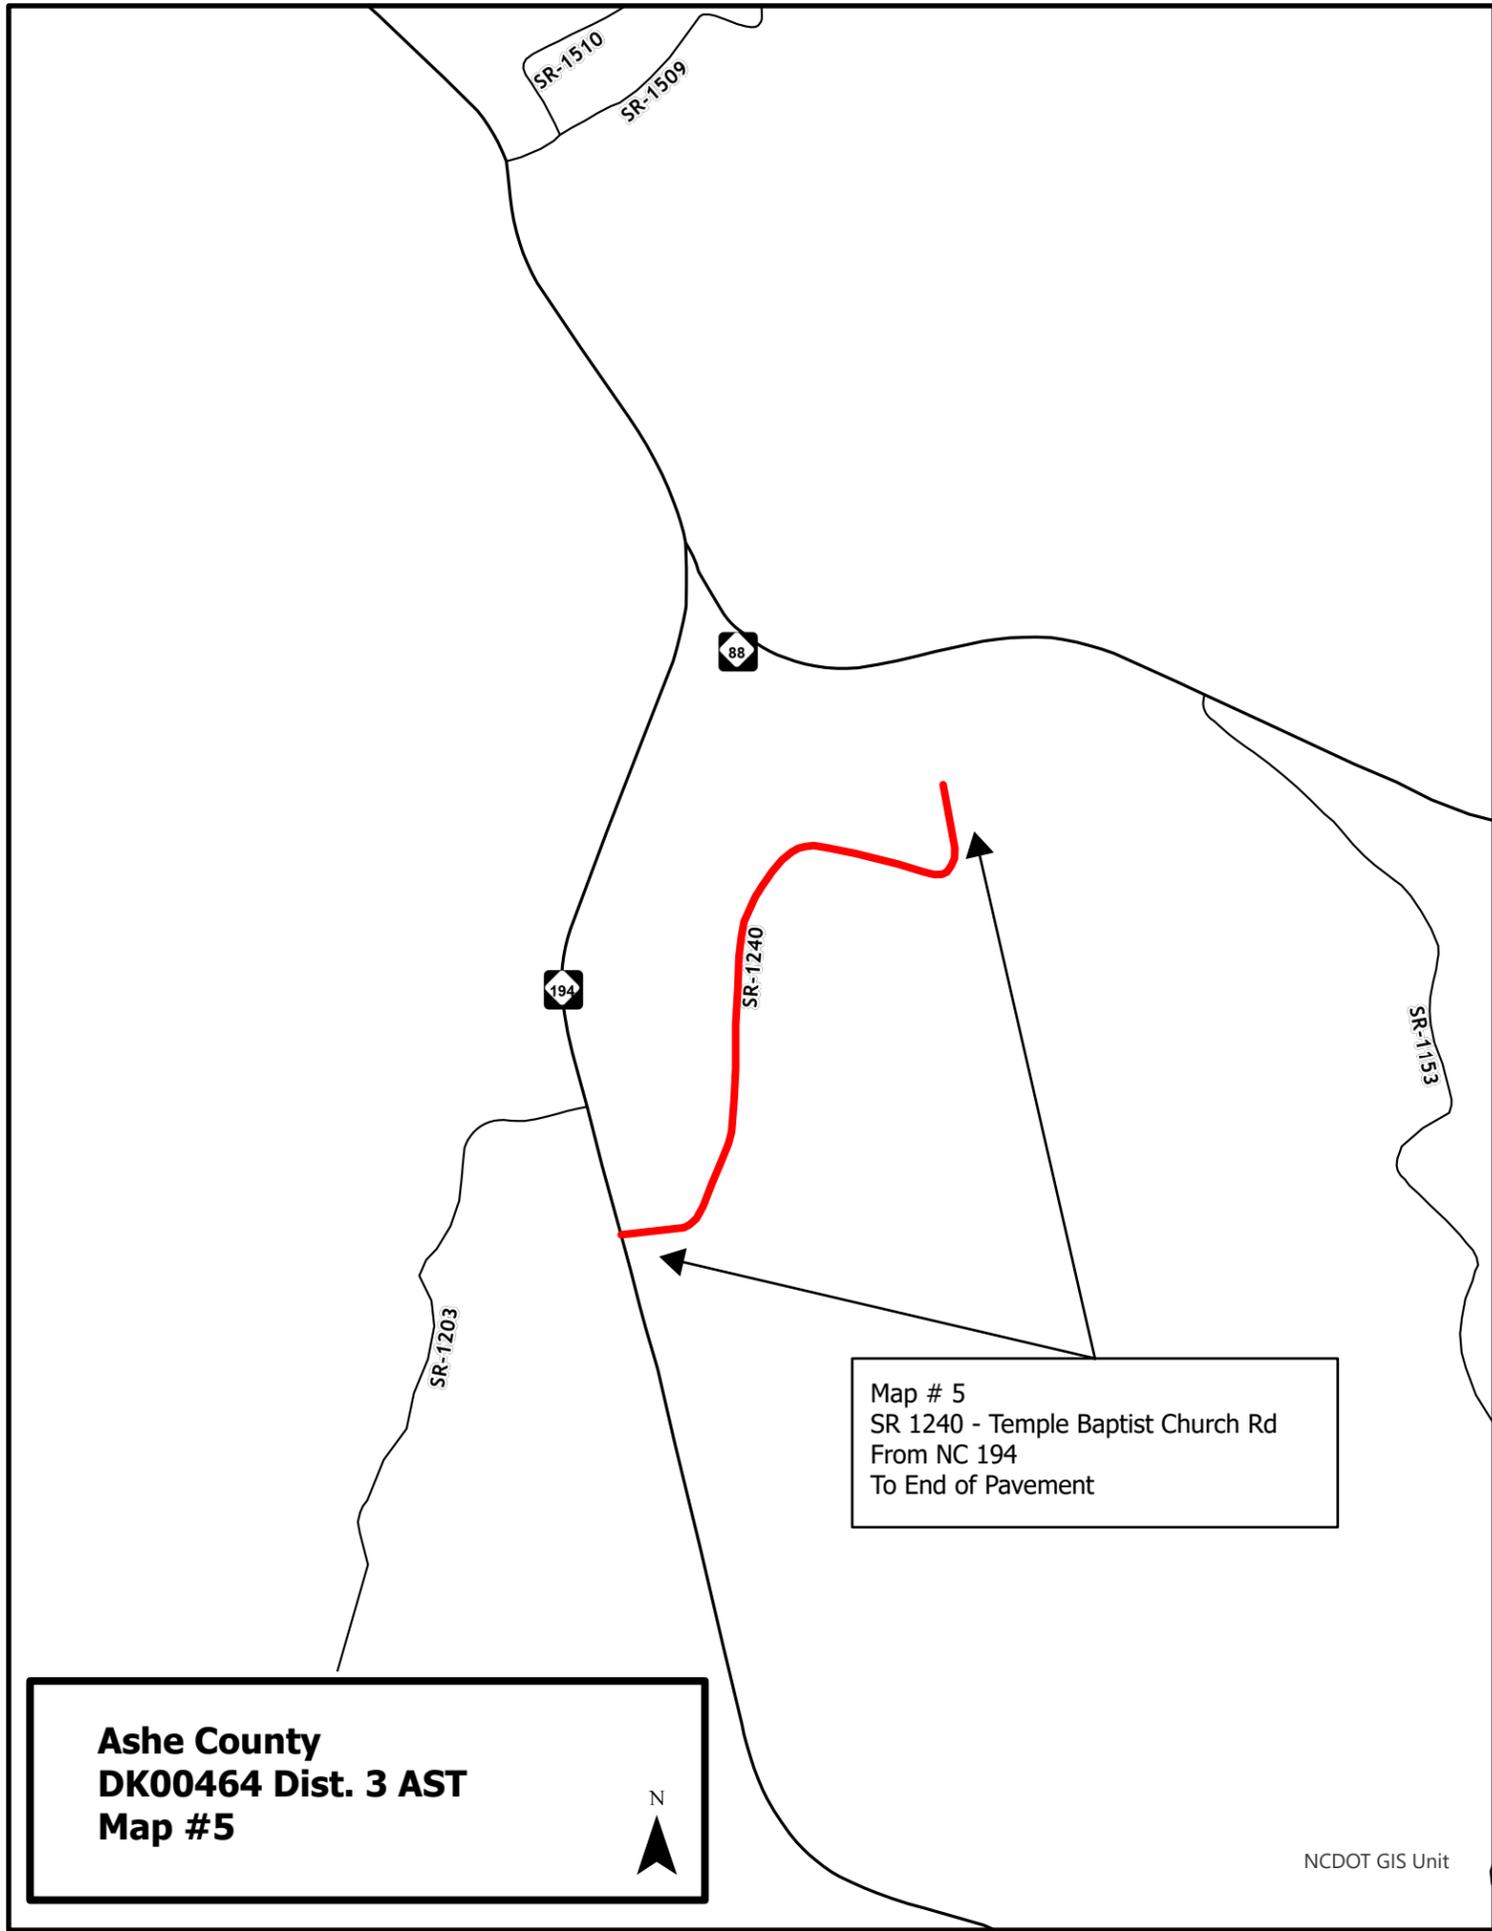


**Ashe County
DK00464 Dist. 3 AST
Map #5**

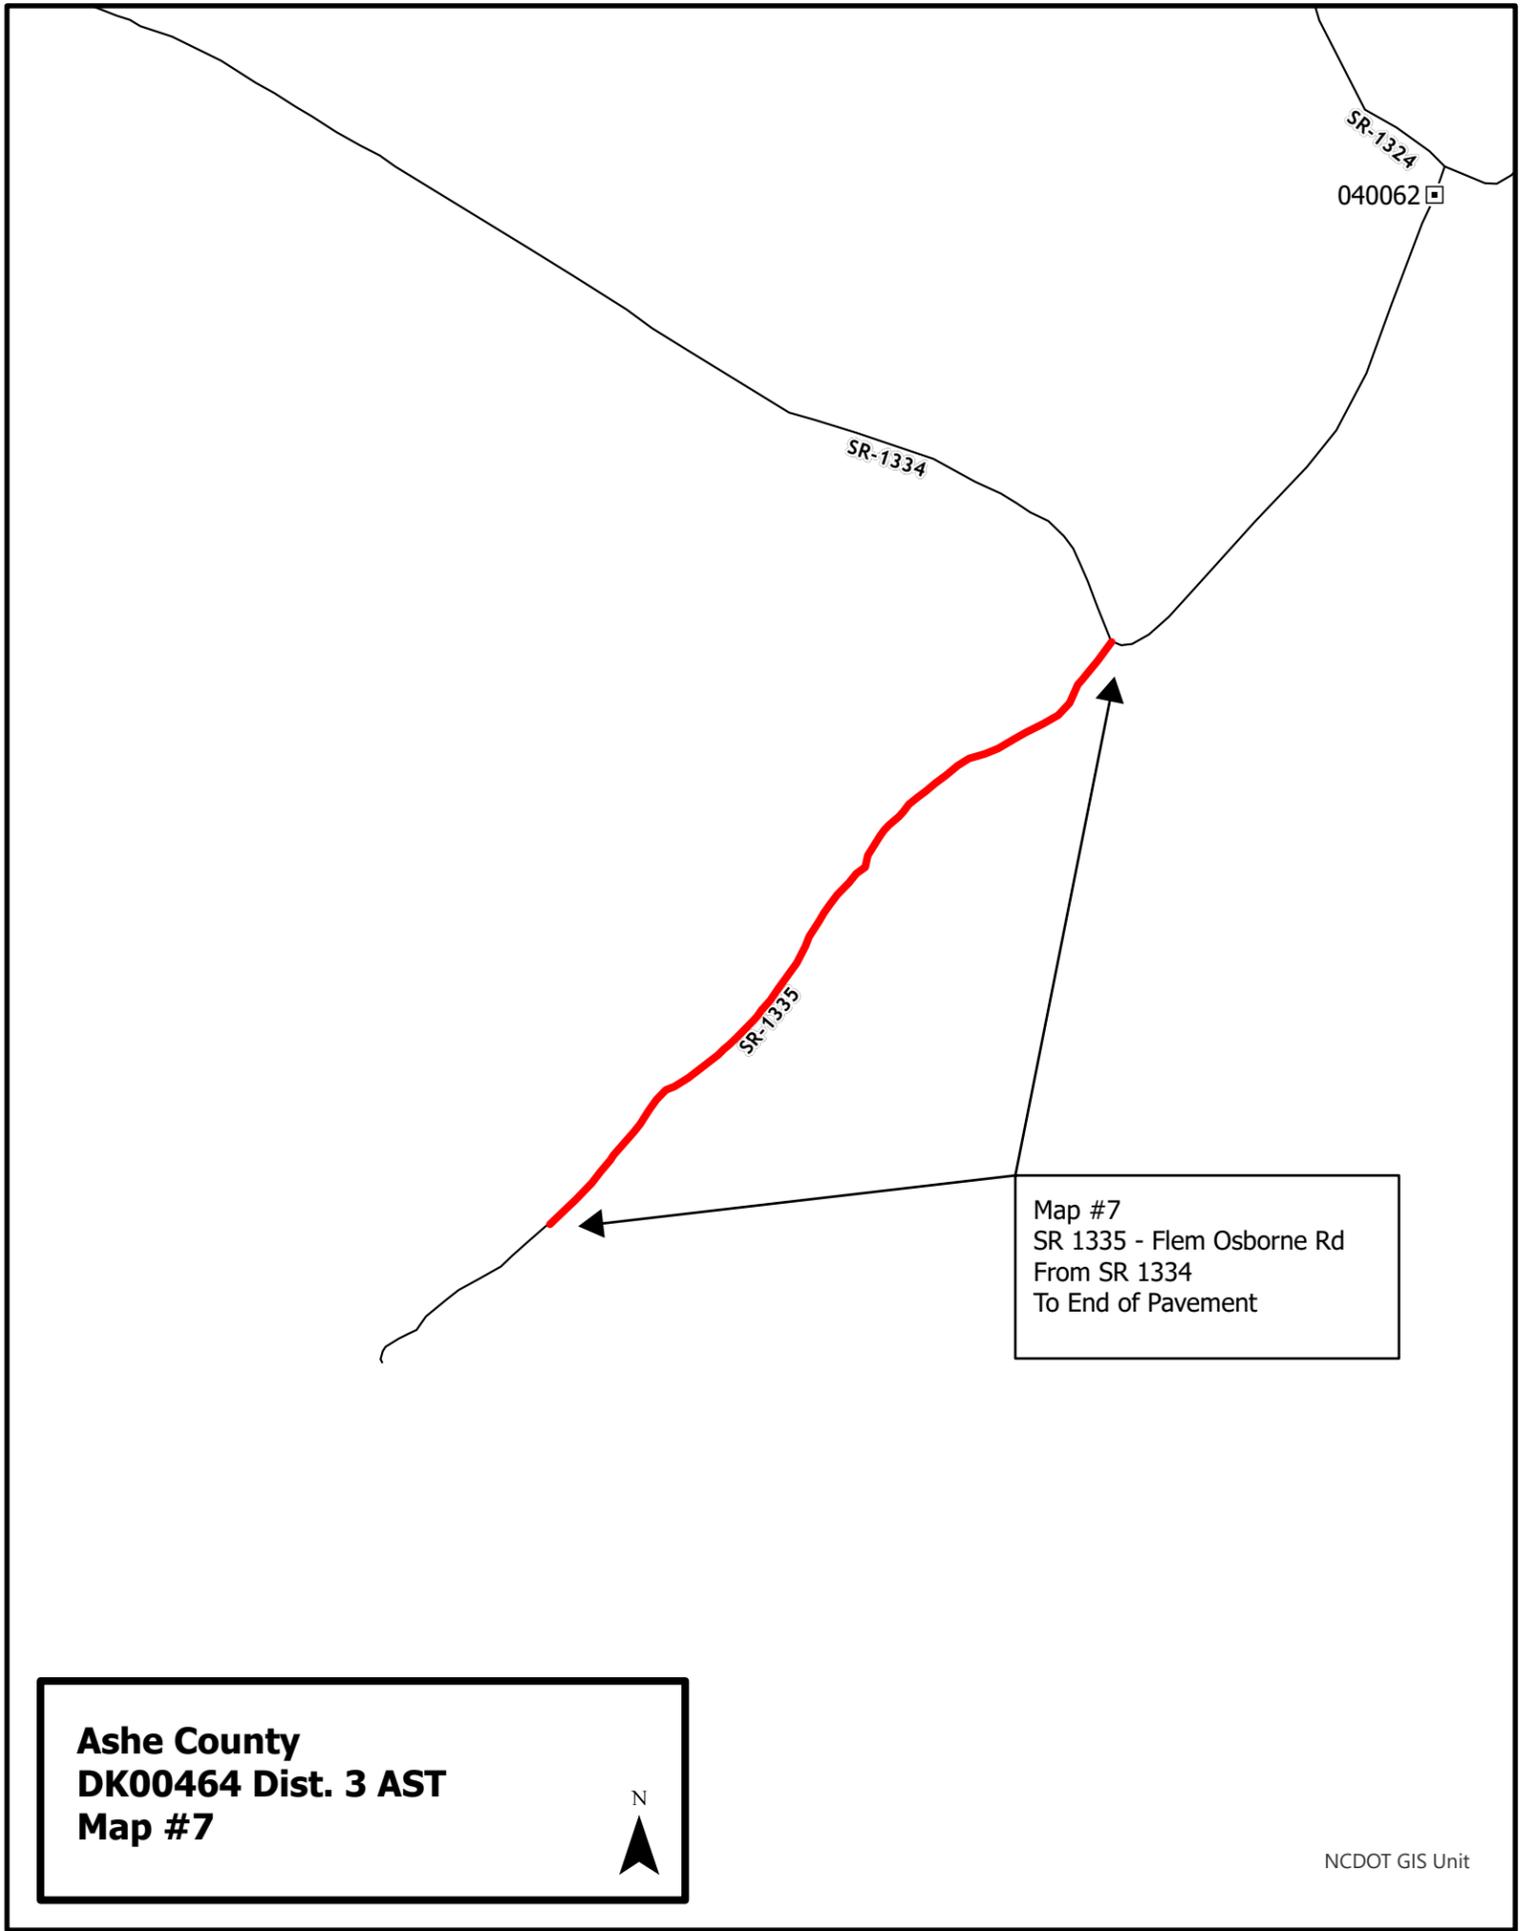

**Ashe County
DK00464 Dist. 3 AST
Map #7**

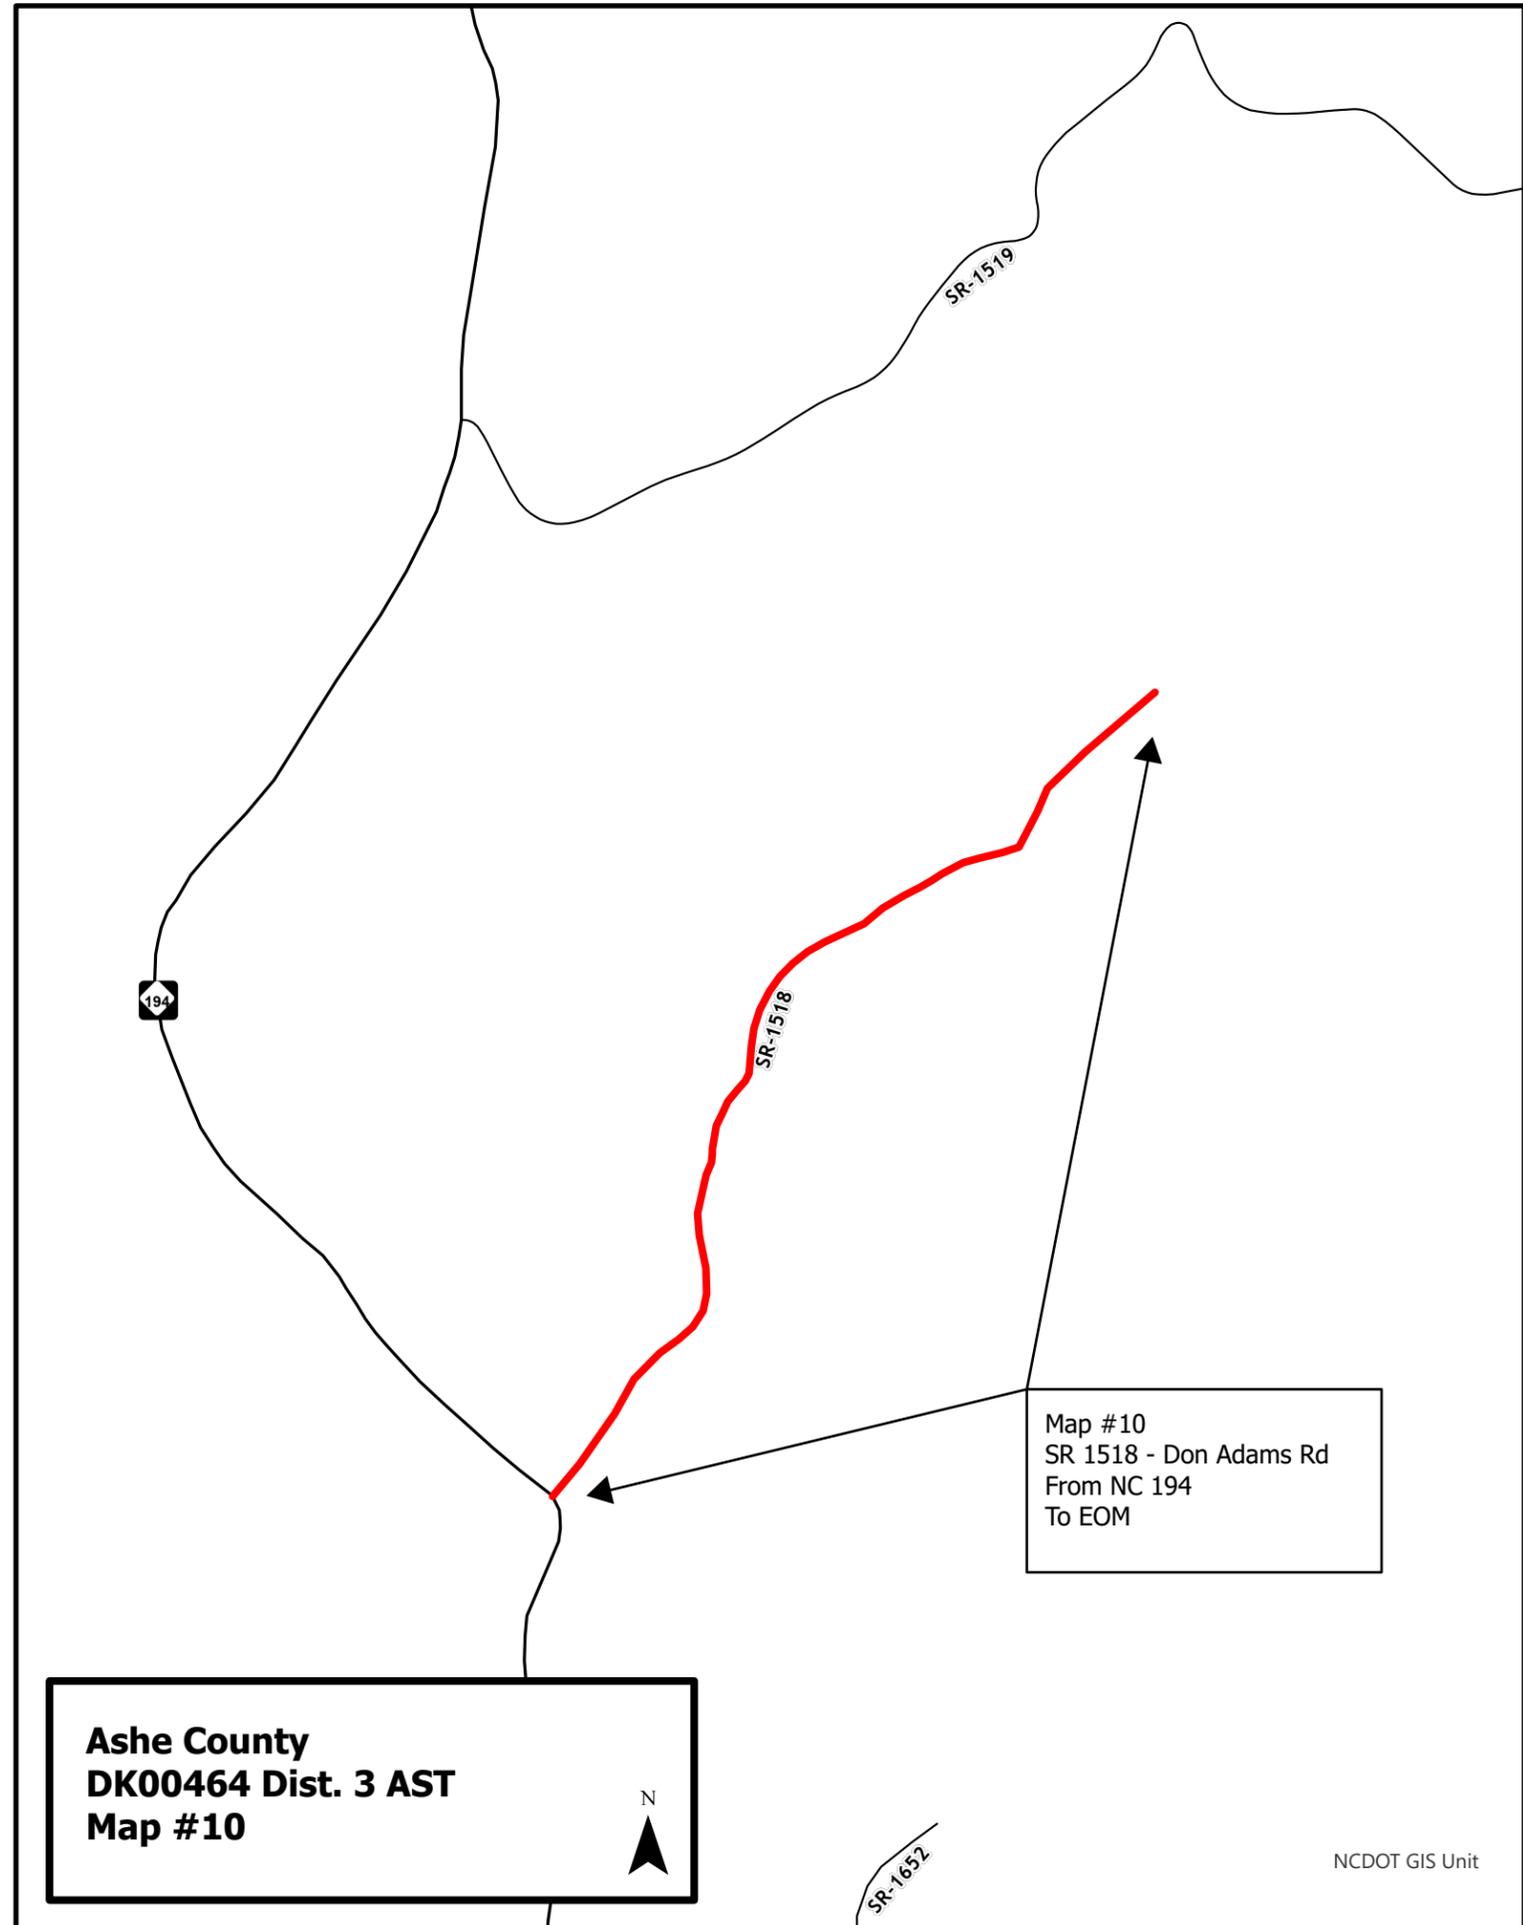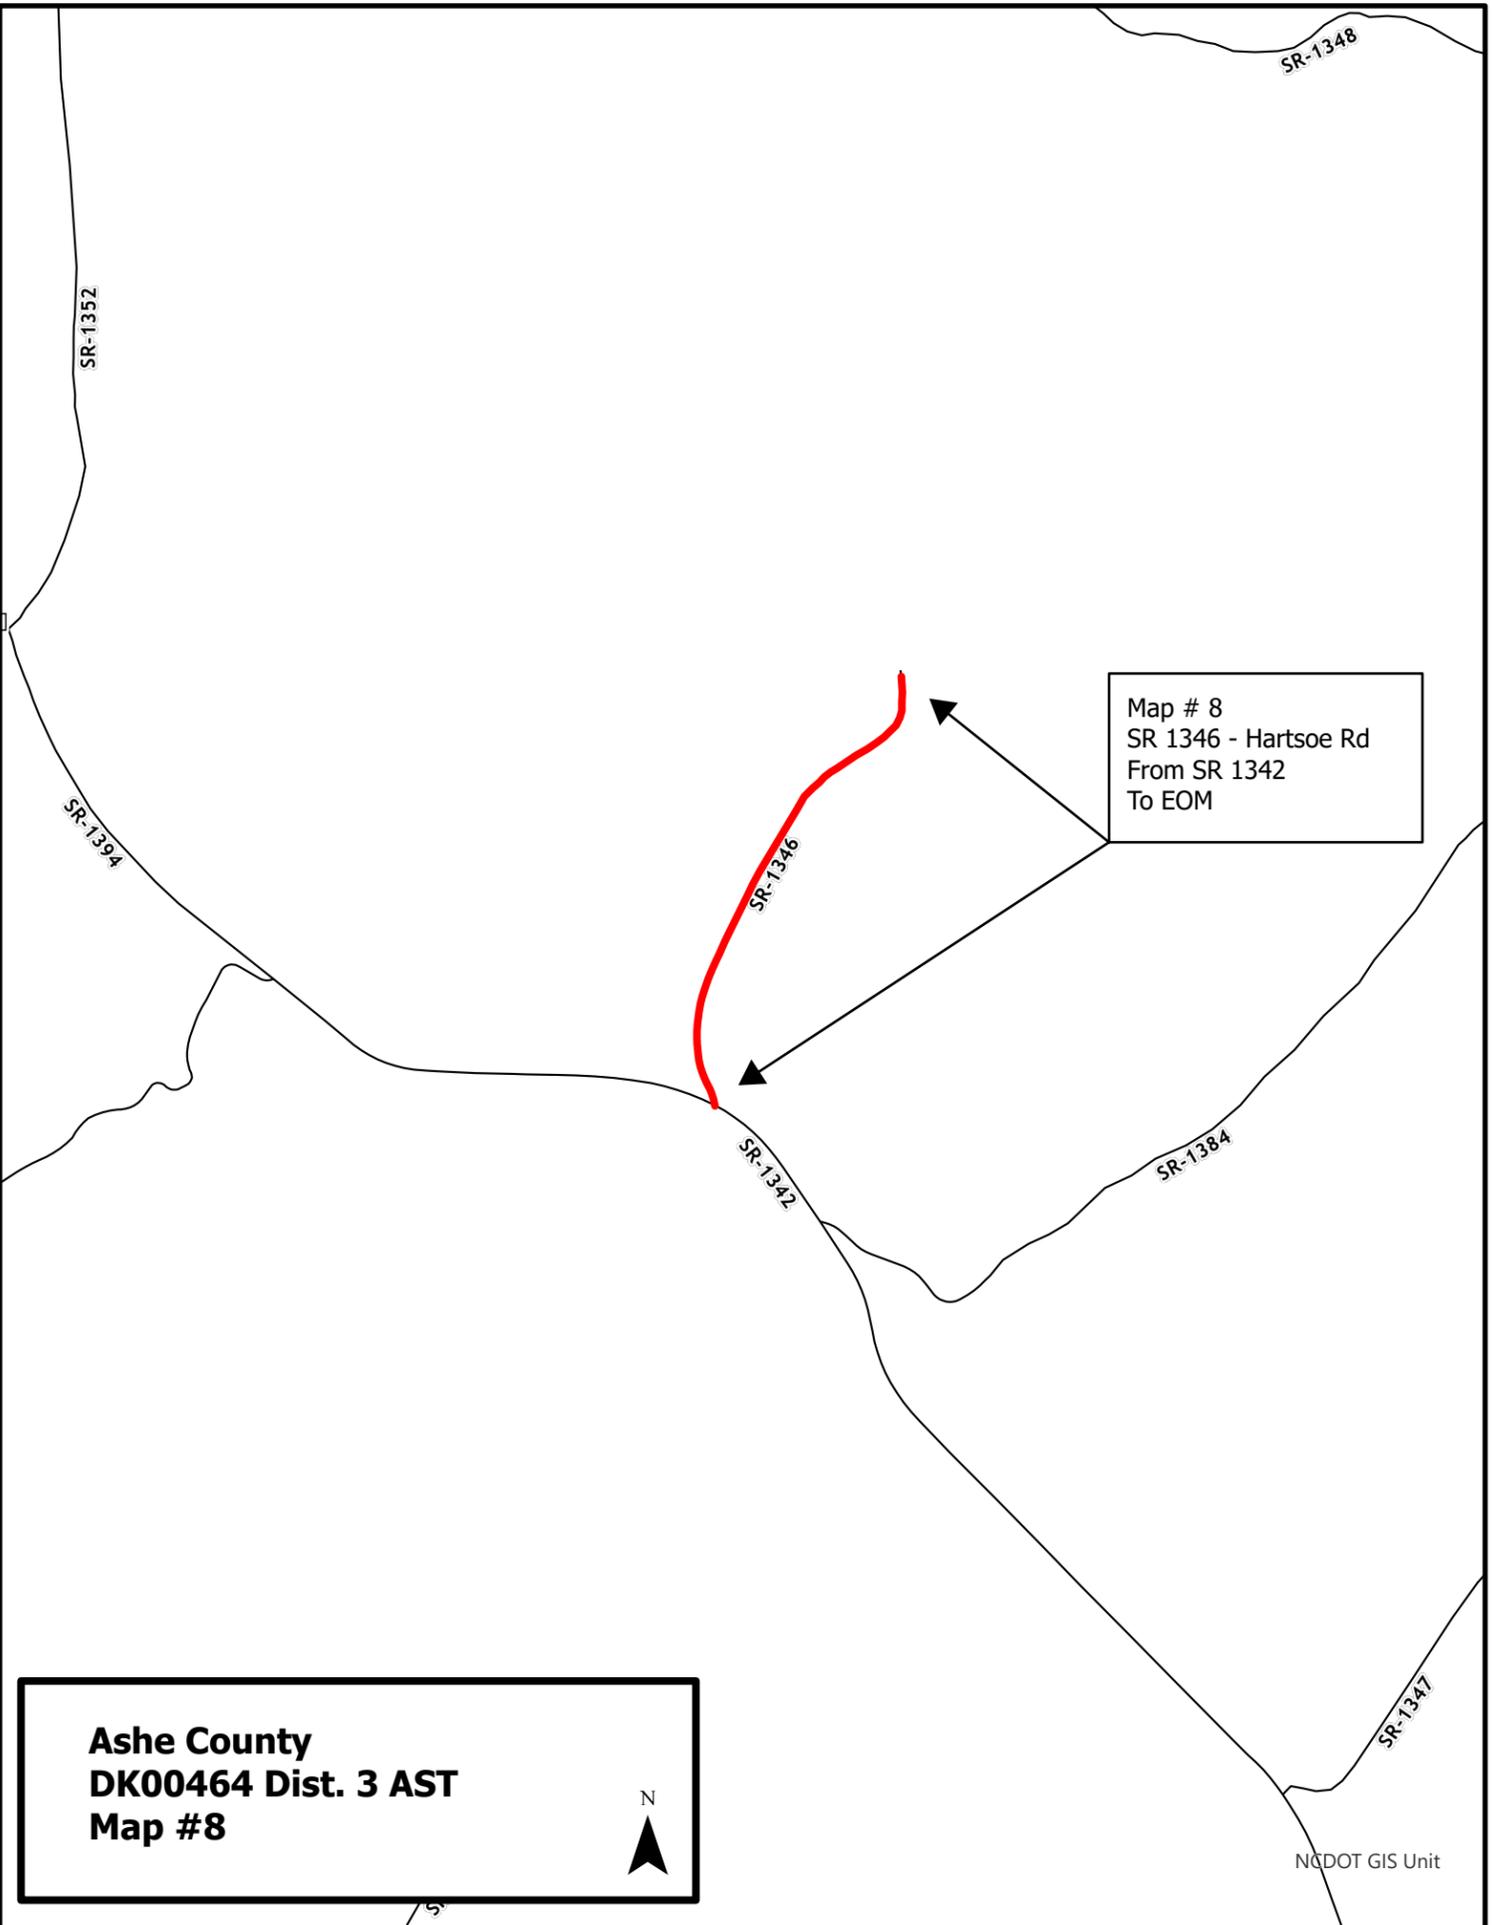


**Ashe County
DK00464 Dist. 3 AST
Map #9**

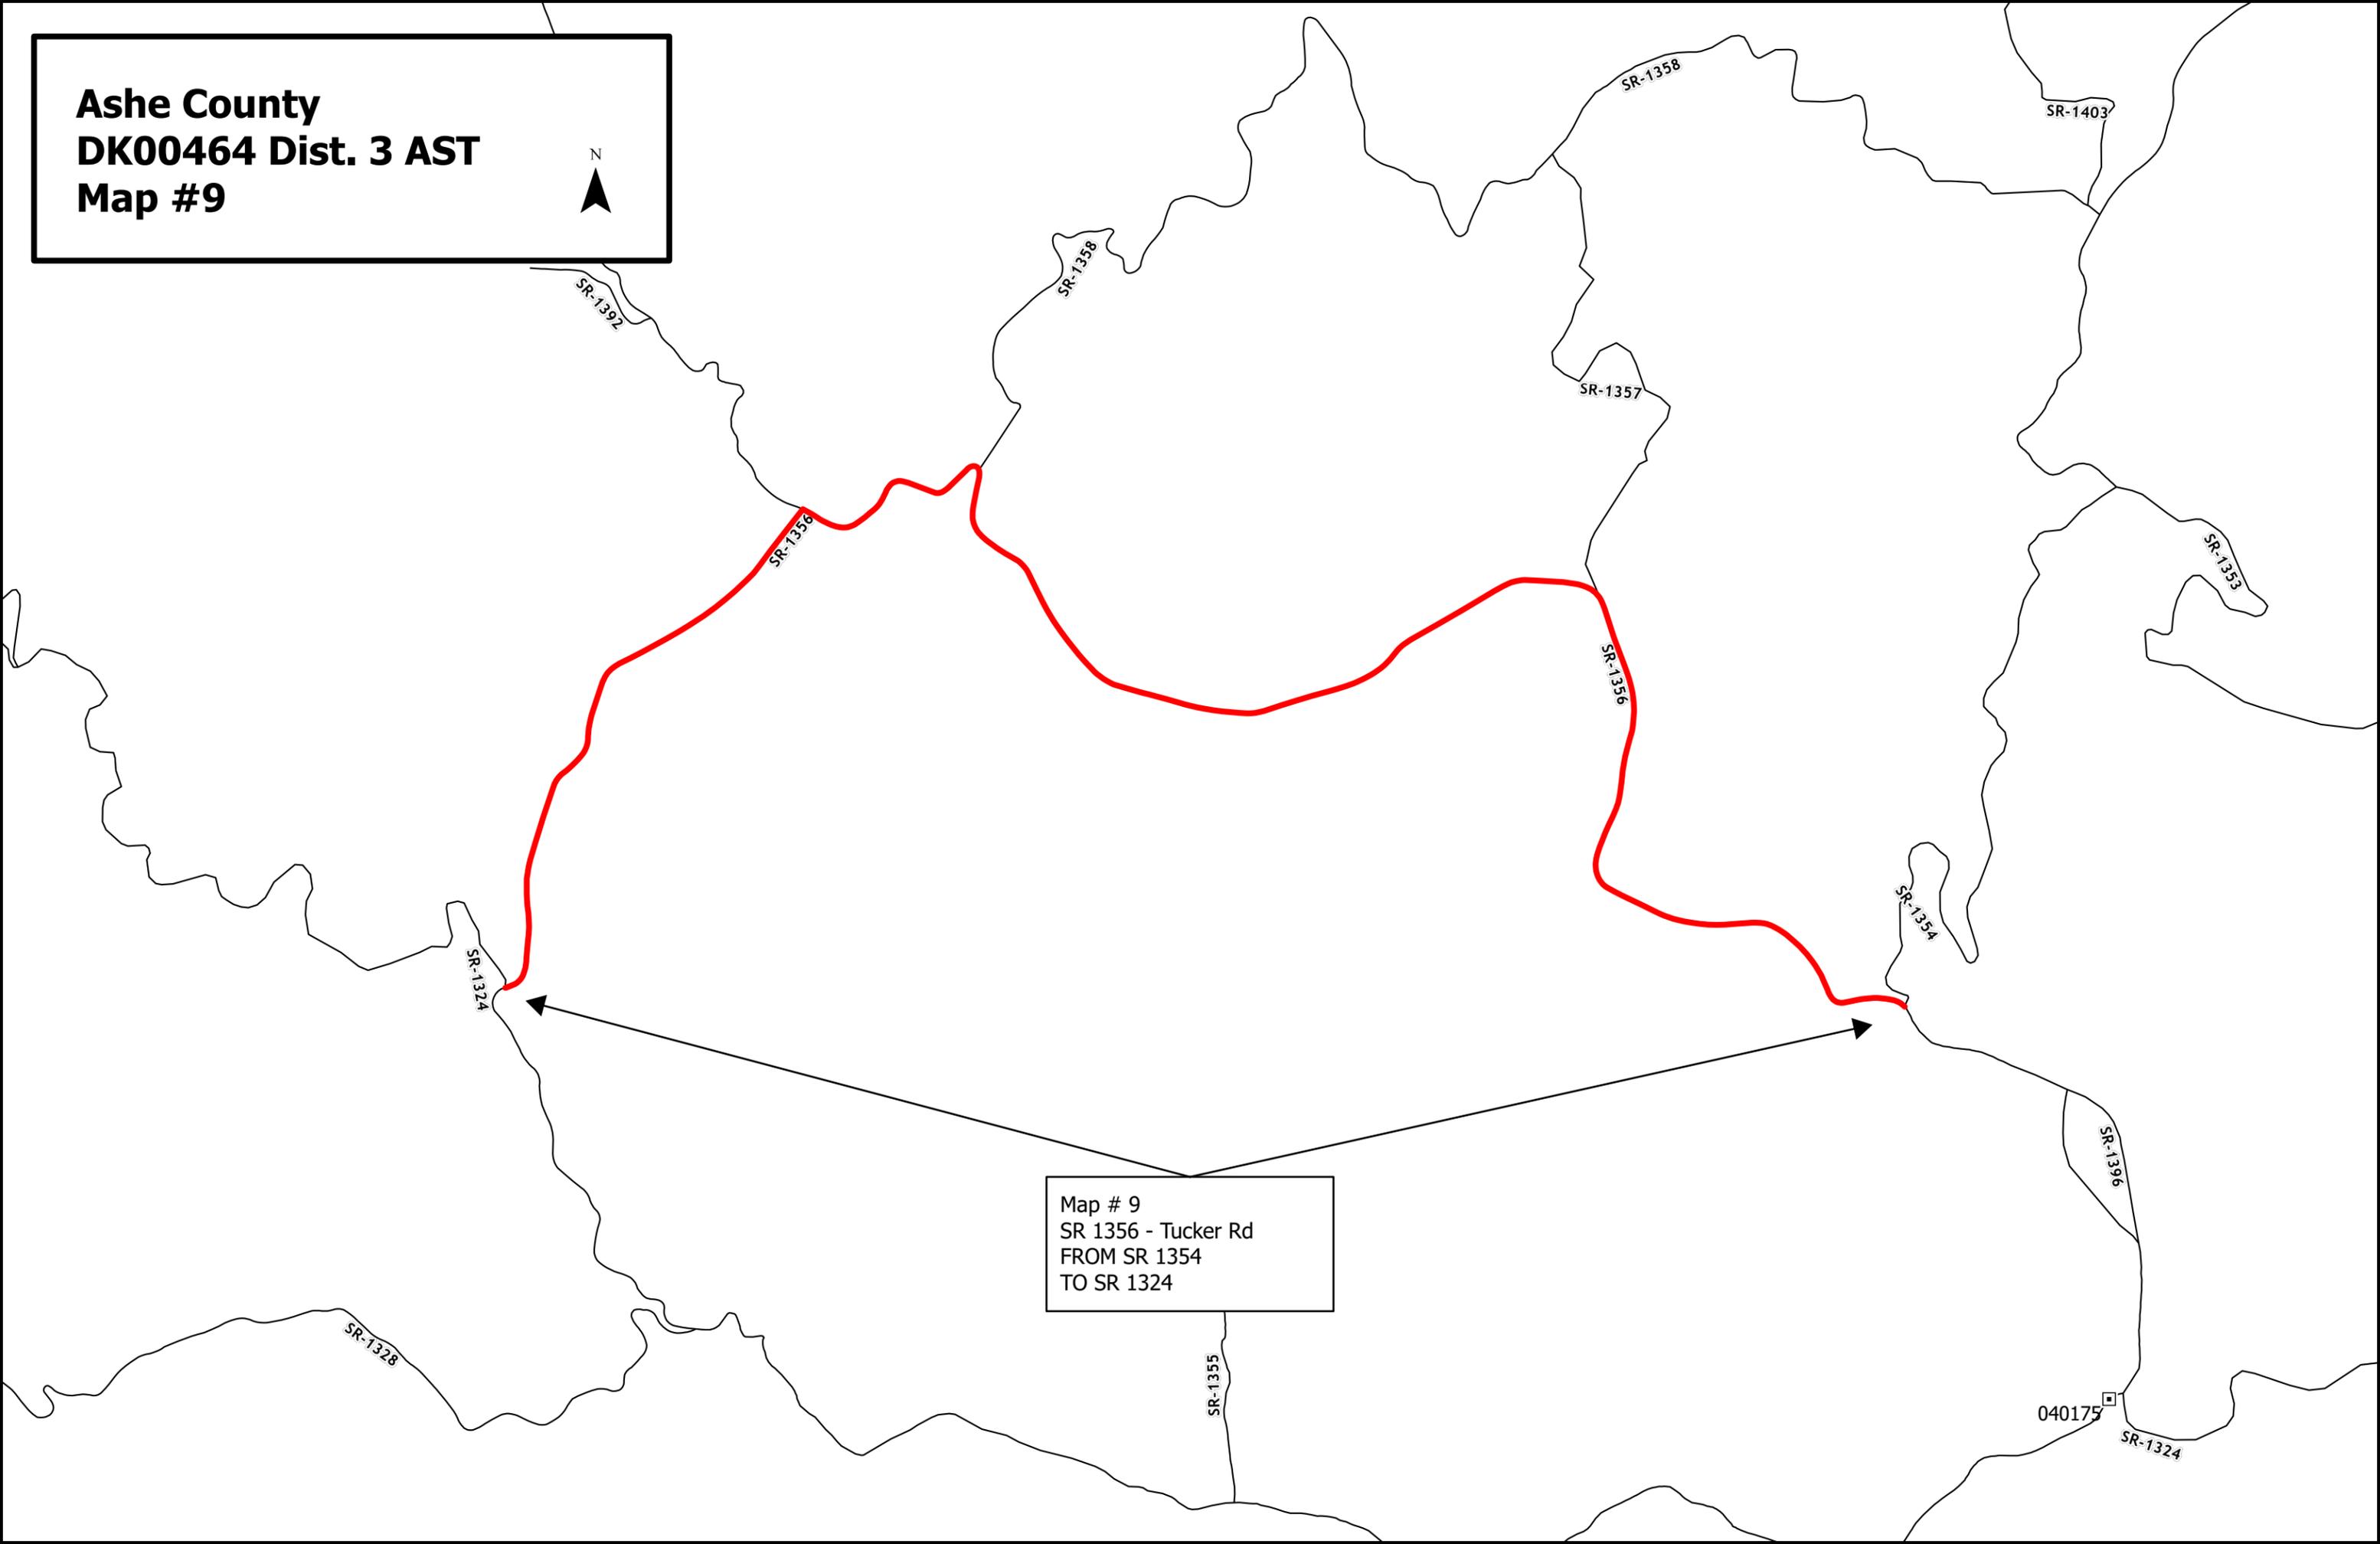

Map # 9
SR 1356 - Tucker Rd
FROM SR 1354
TO SR 1324

040175


Map # 11
SR 1521 - Parsons Hill Rd
From End of Pavement
To SR 1523

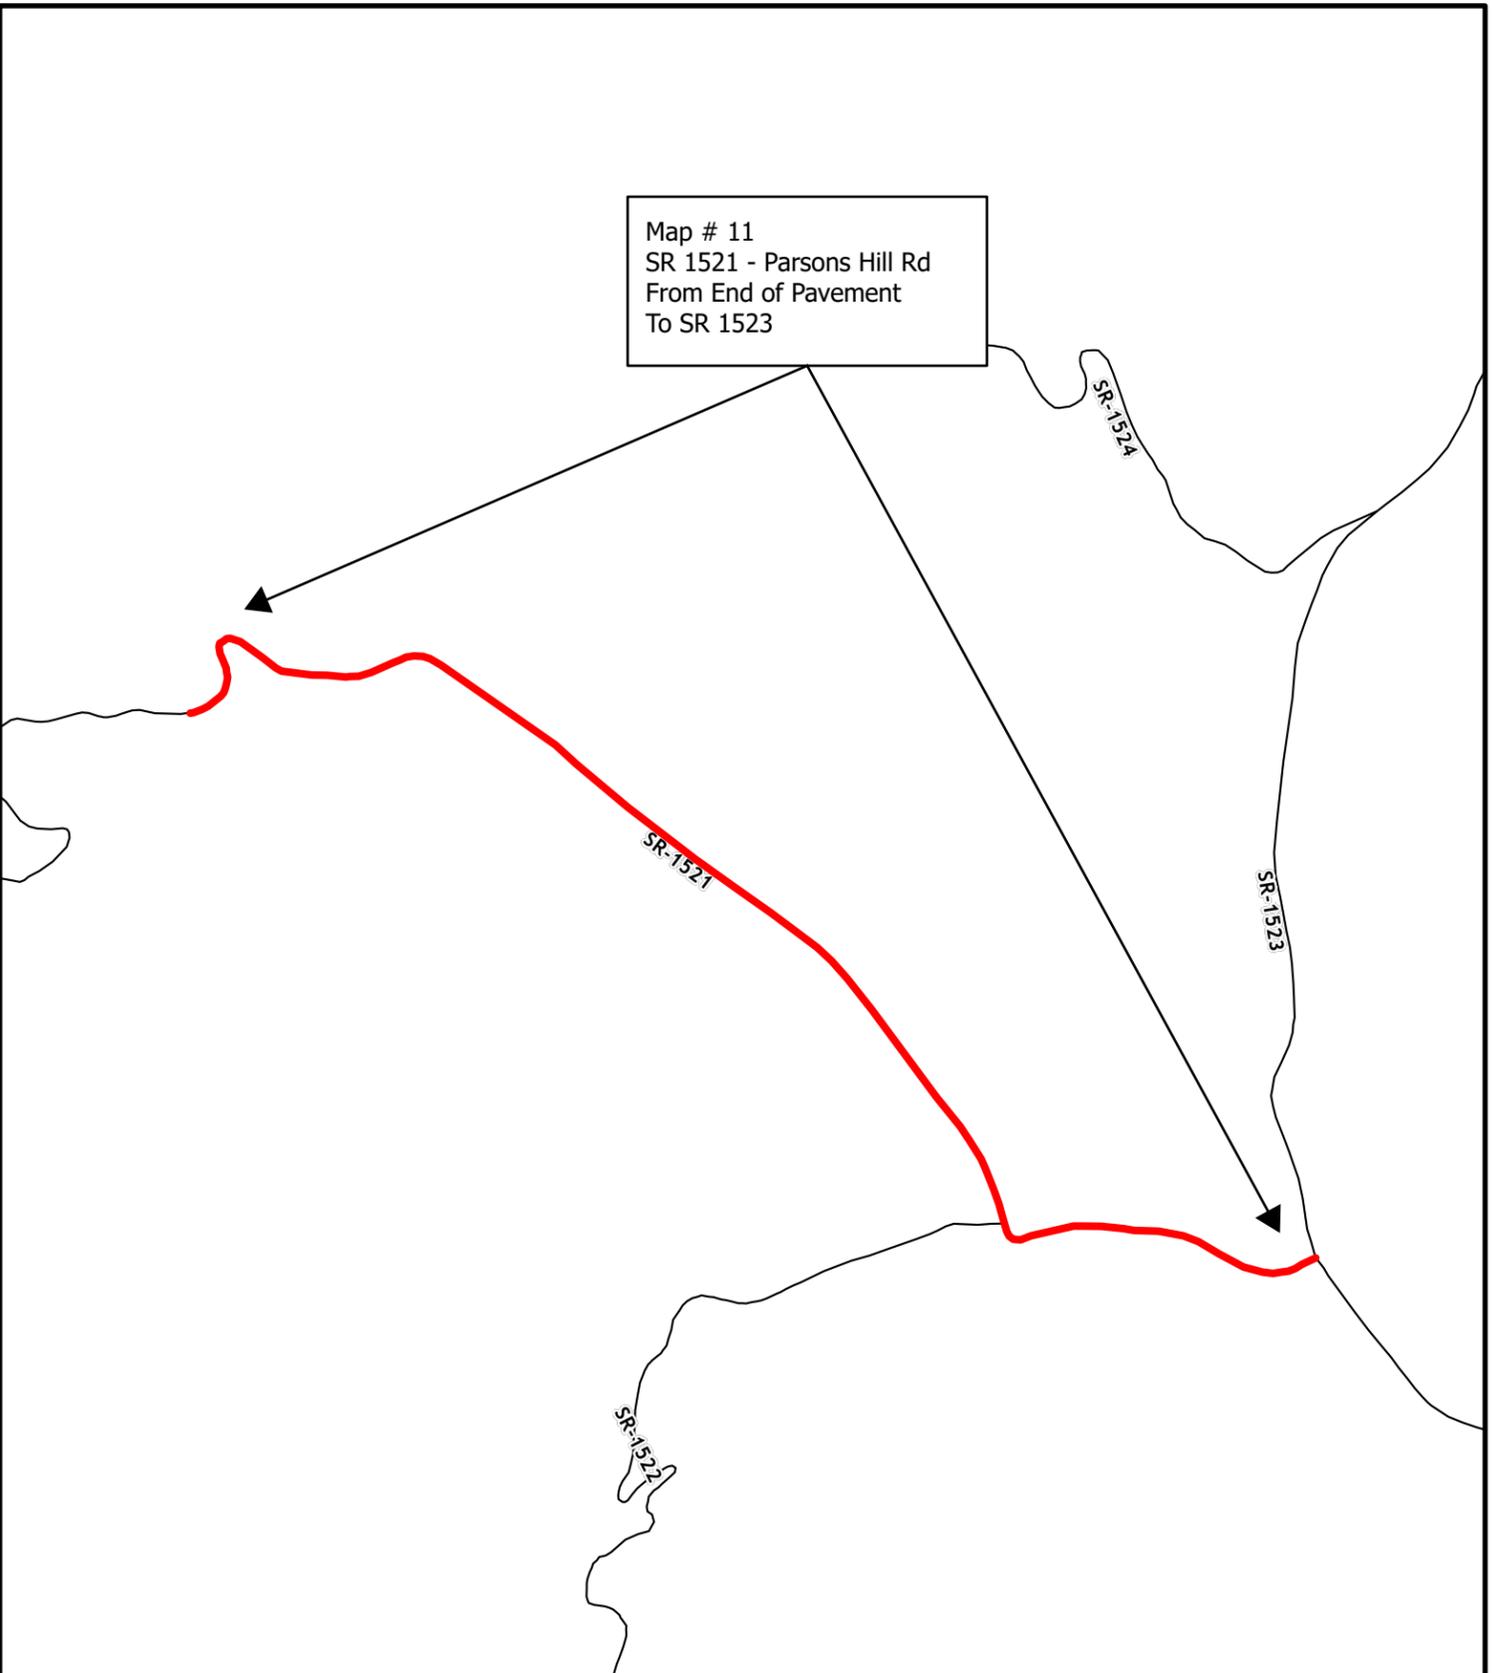

Ashe County
DK00464 Dist. 3 AST
Map #11







Map #12
SR 1577 - Jake Blackburn Rd
From SR 1573
To EOM

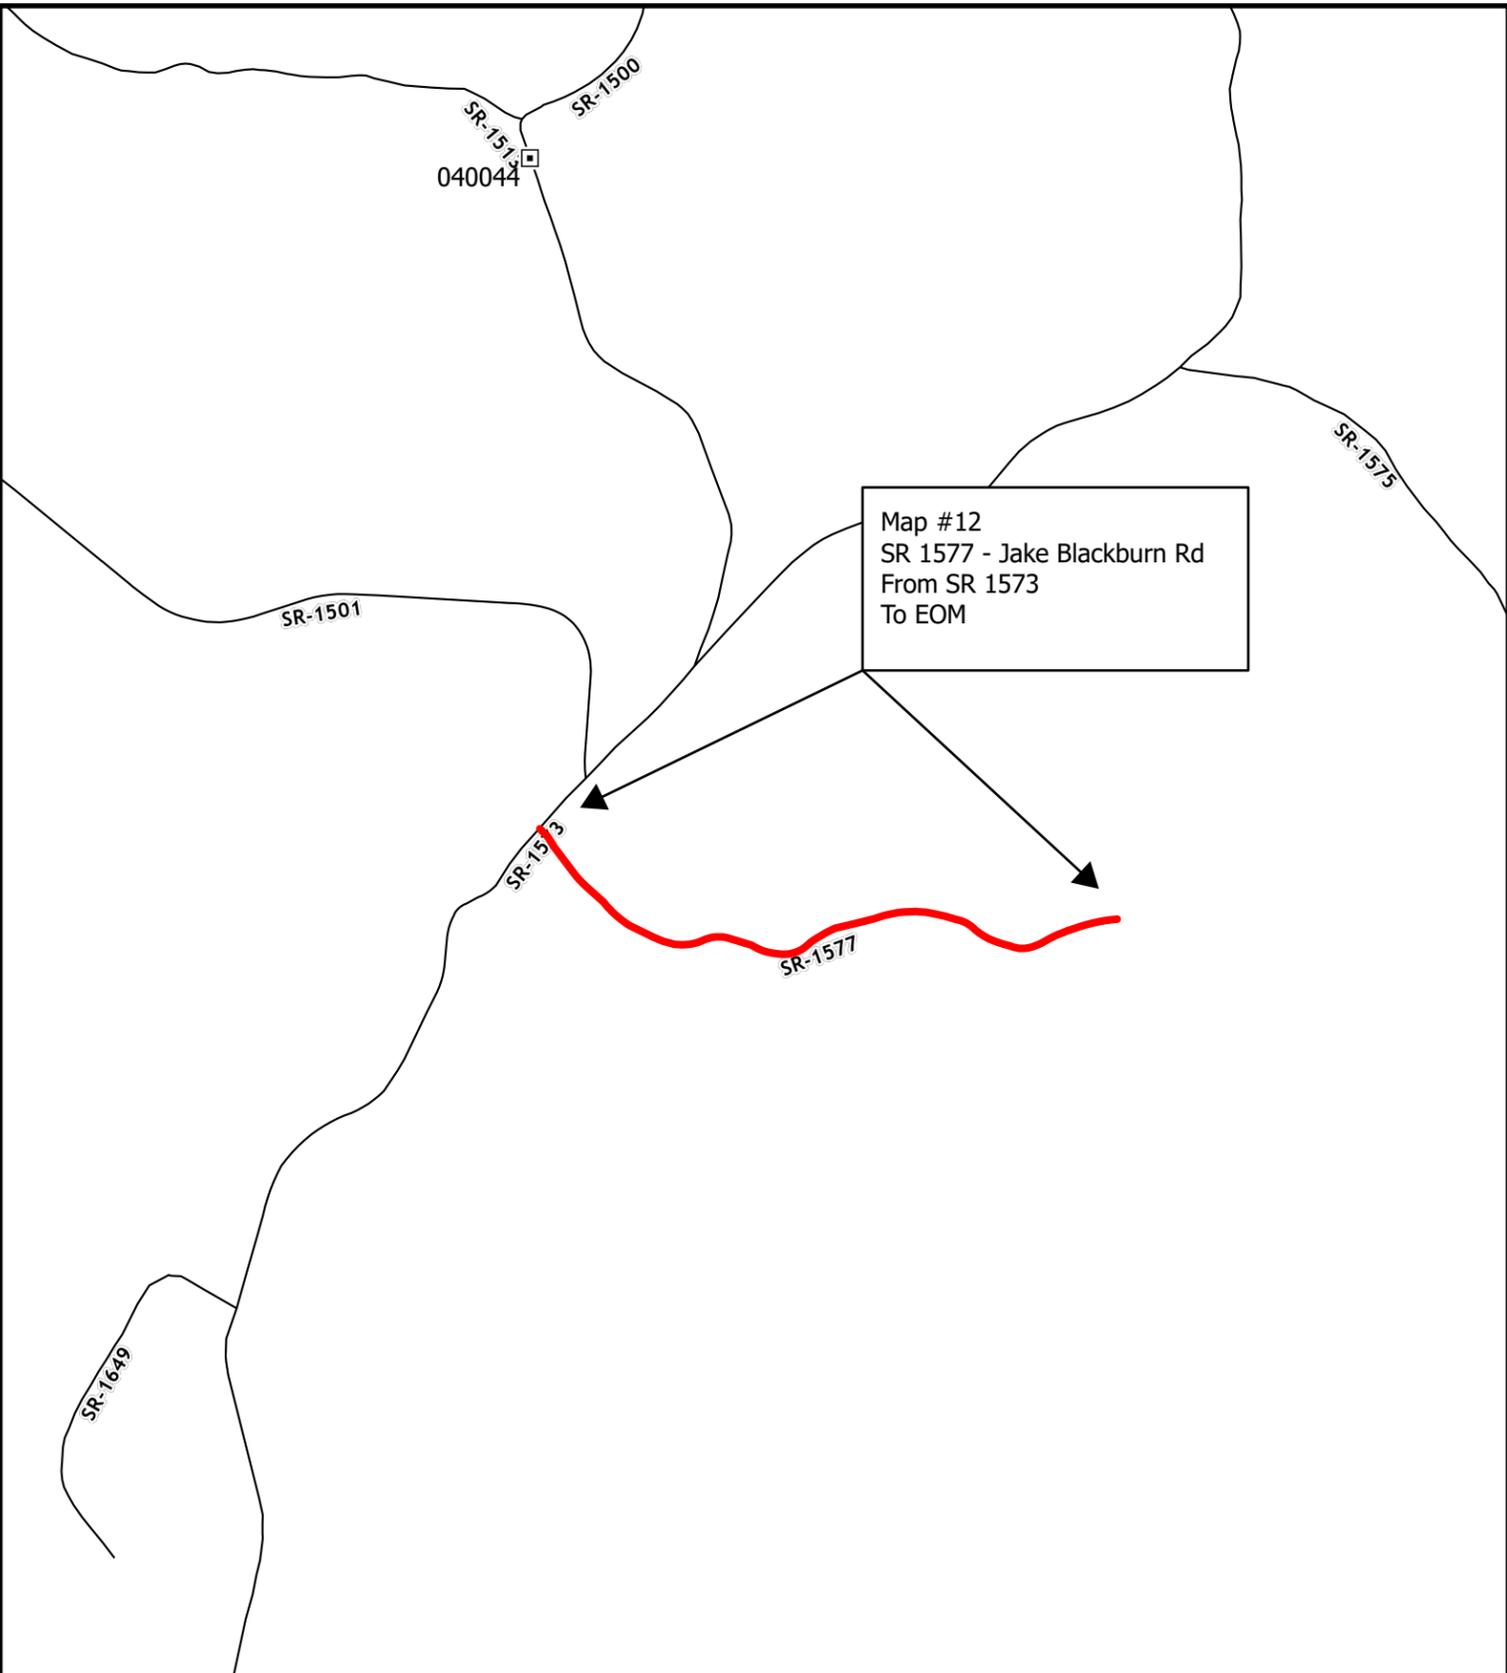

Ashe County
DK00464 Dist. 3 AST
Map #12



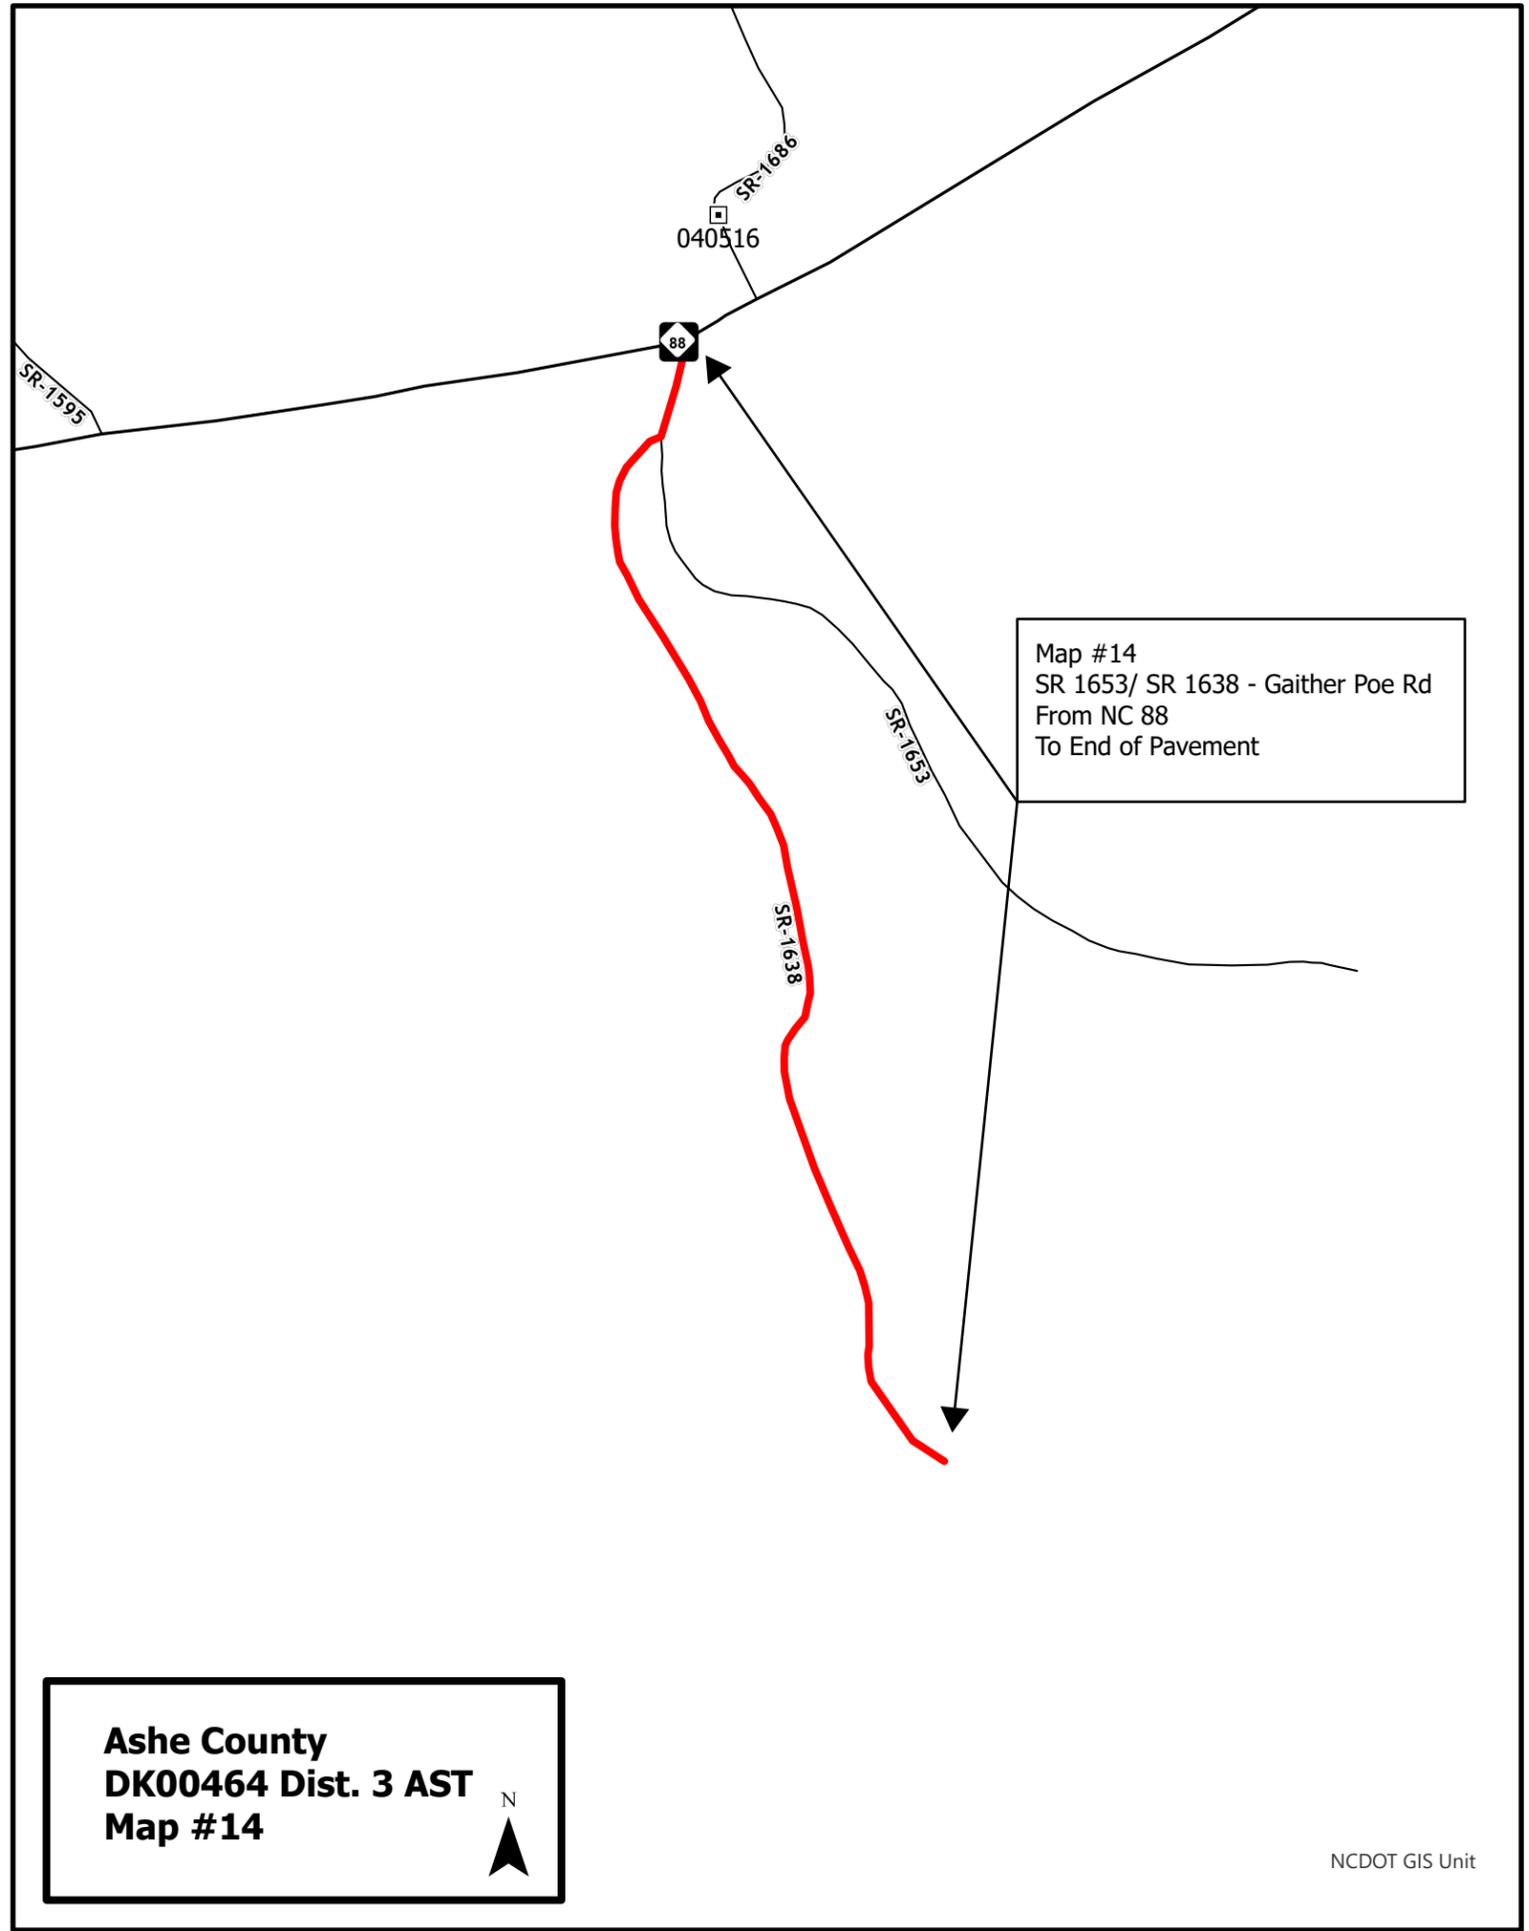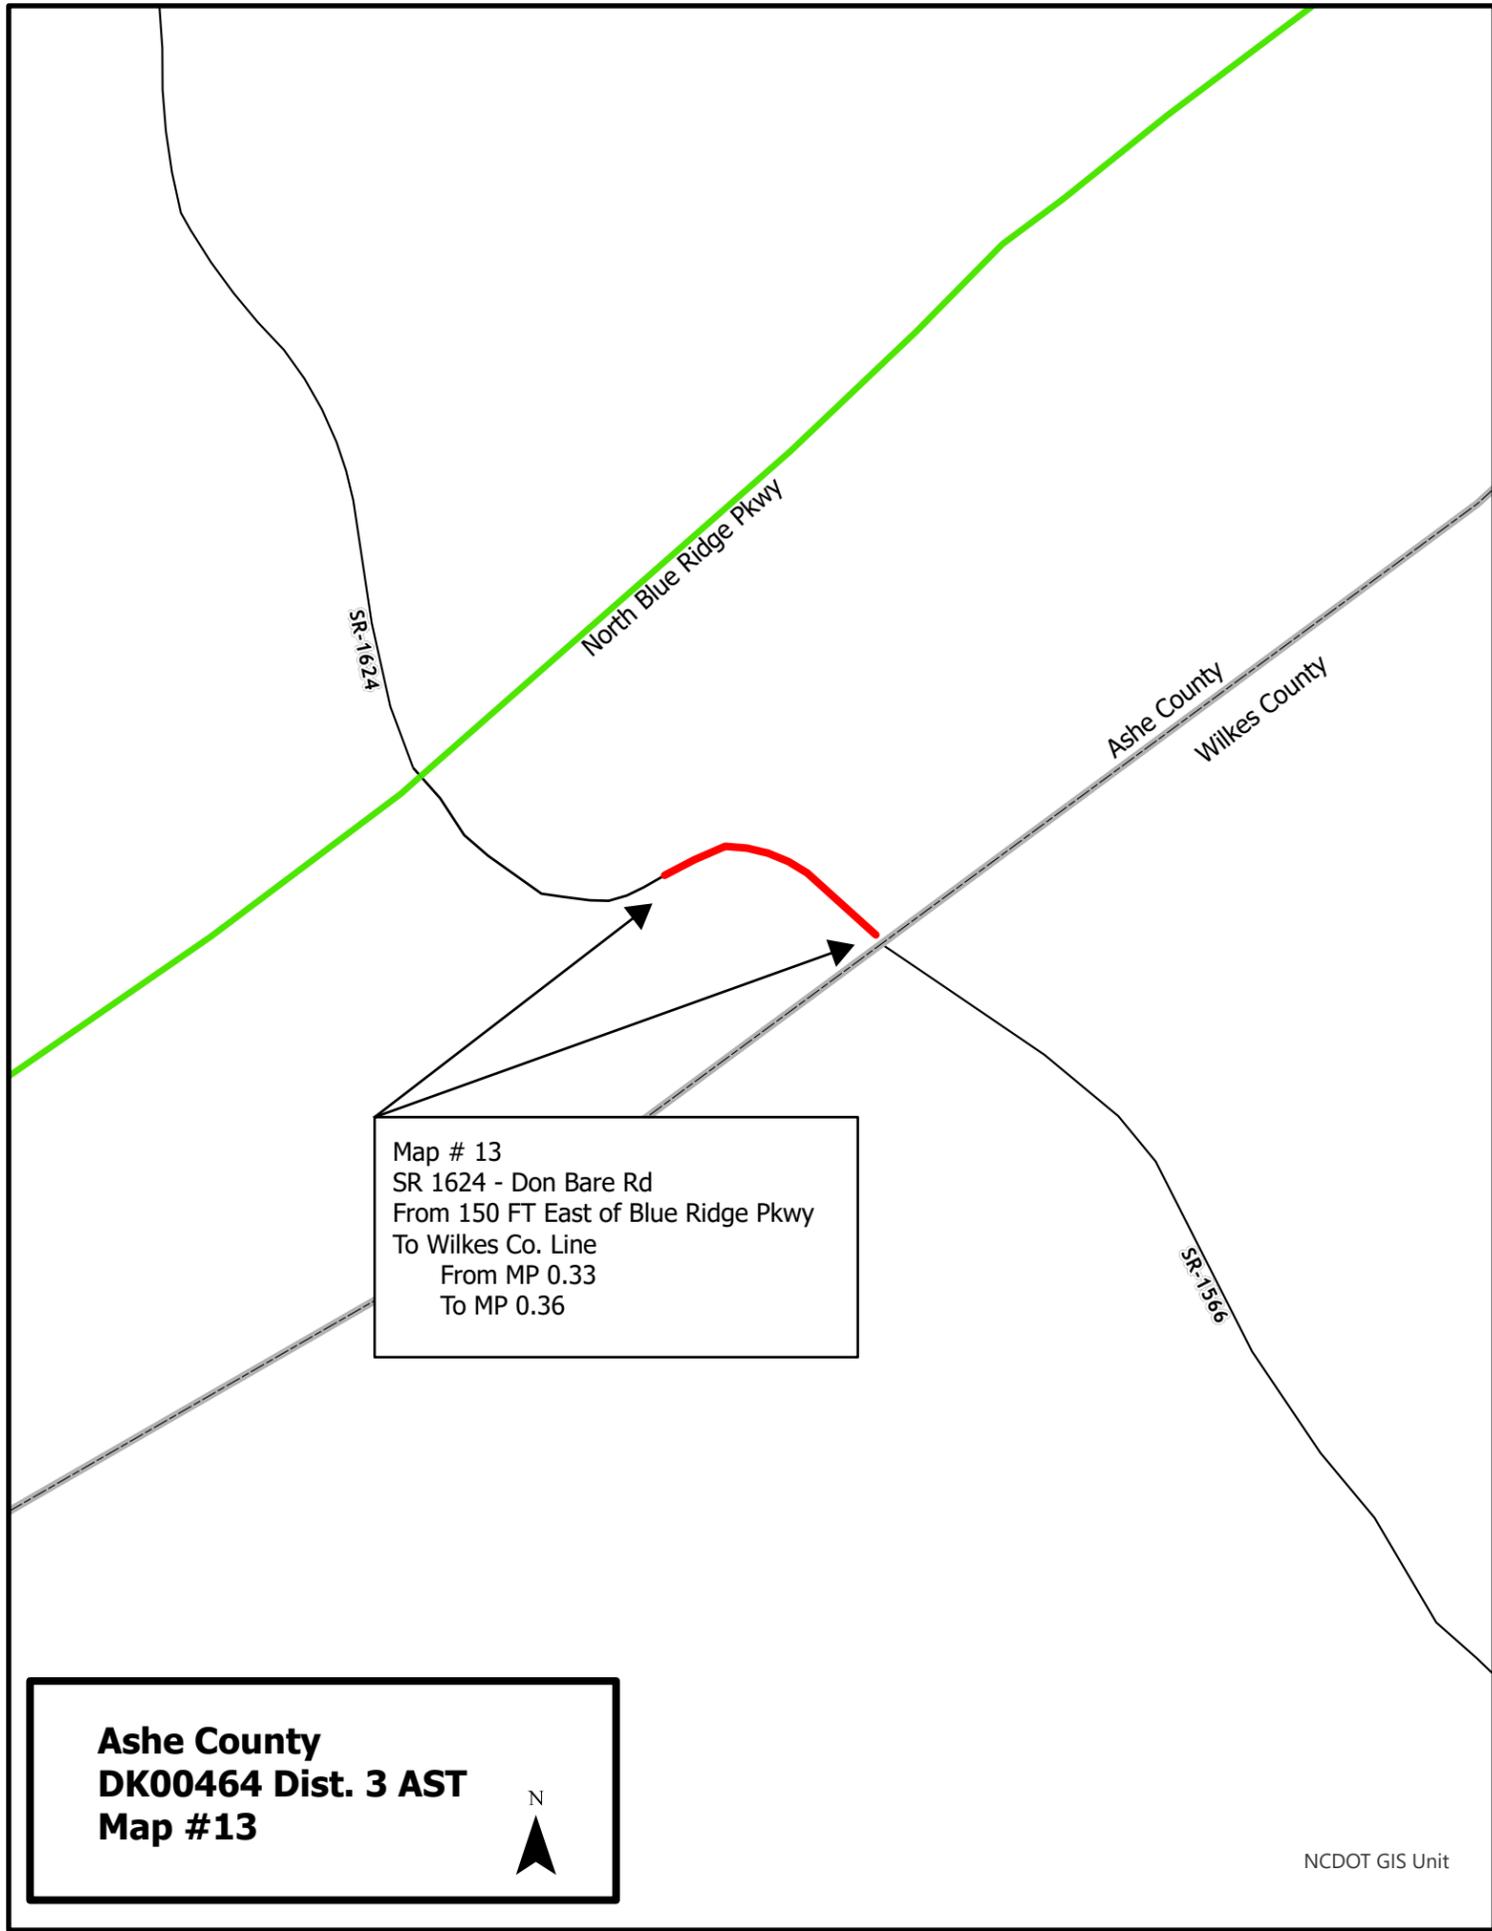

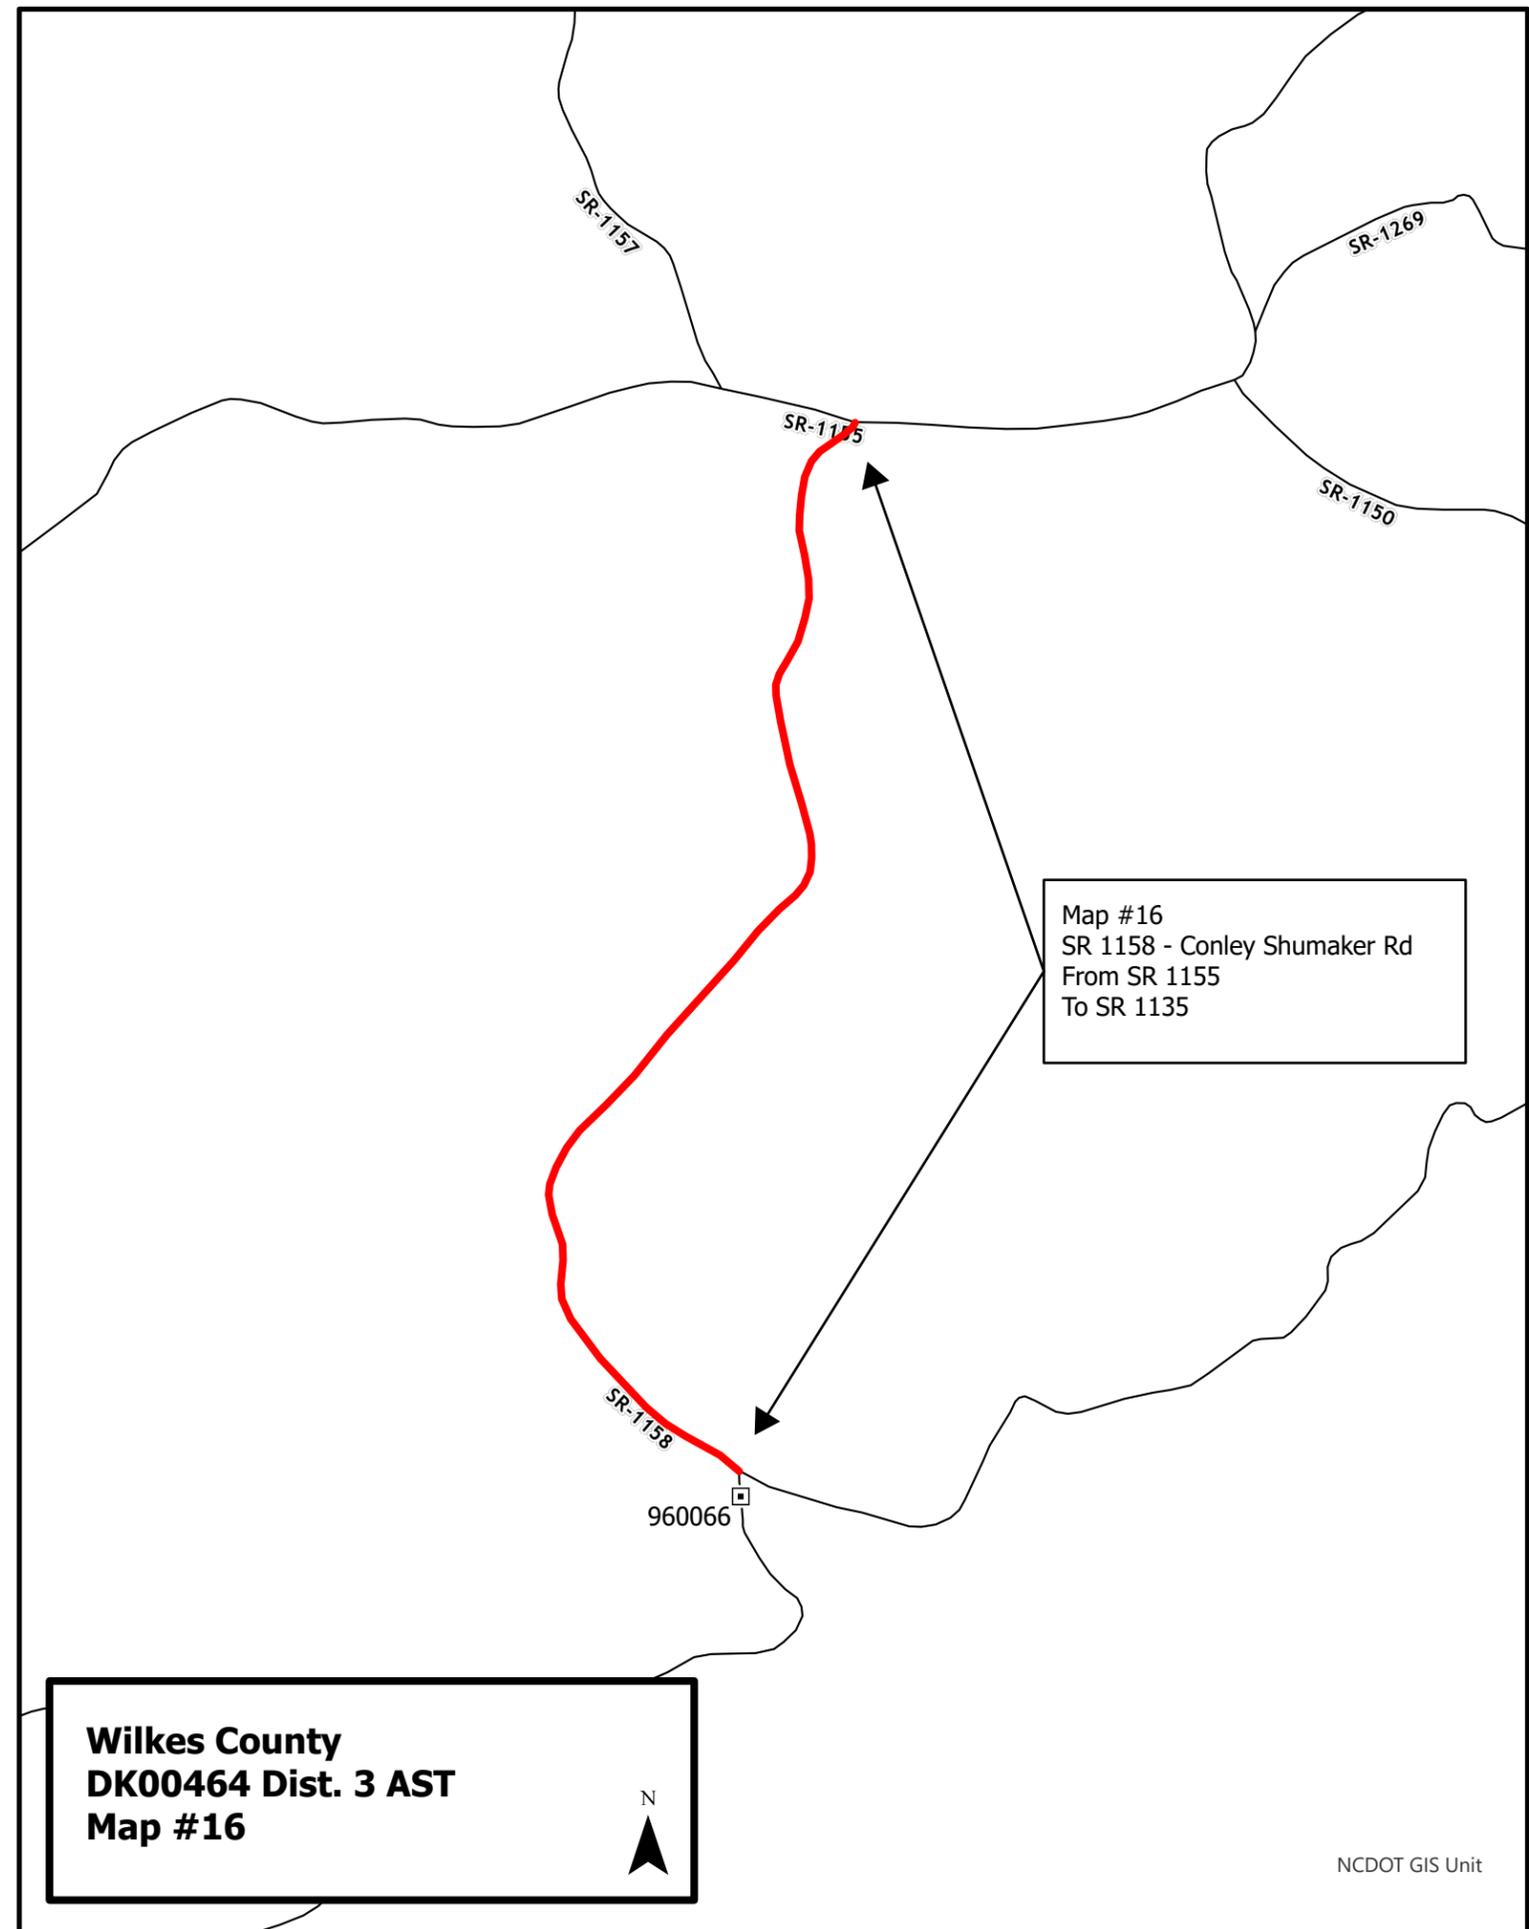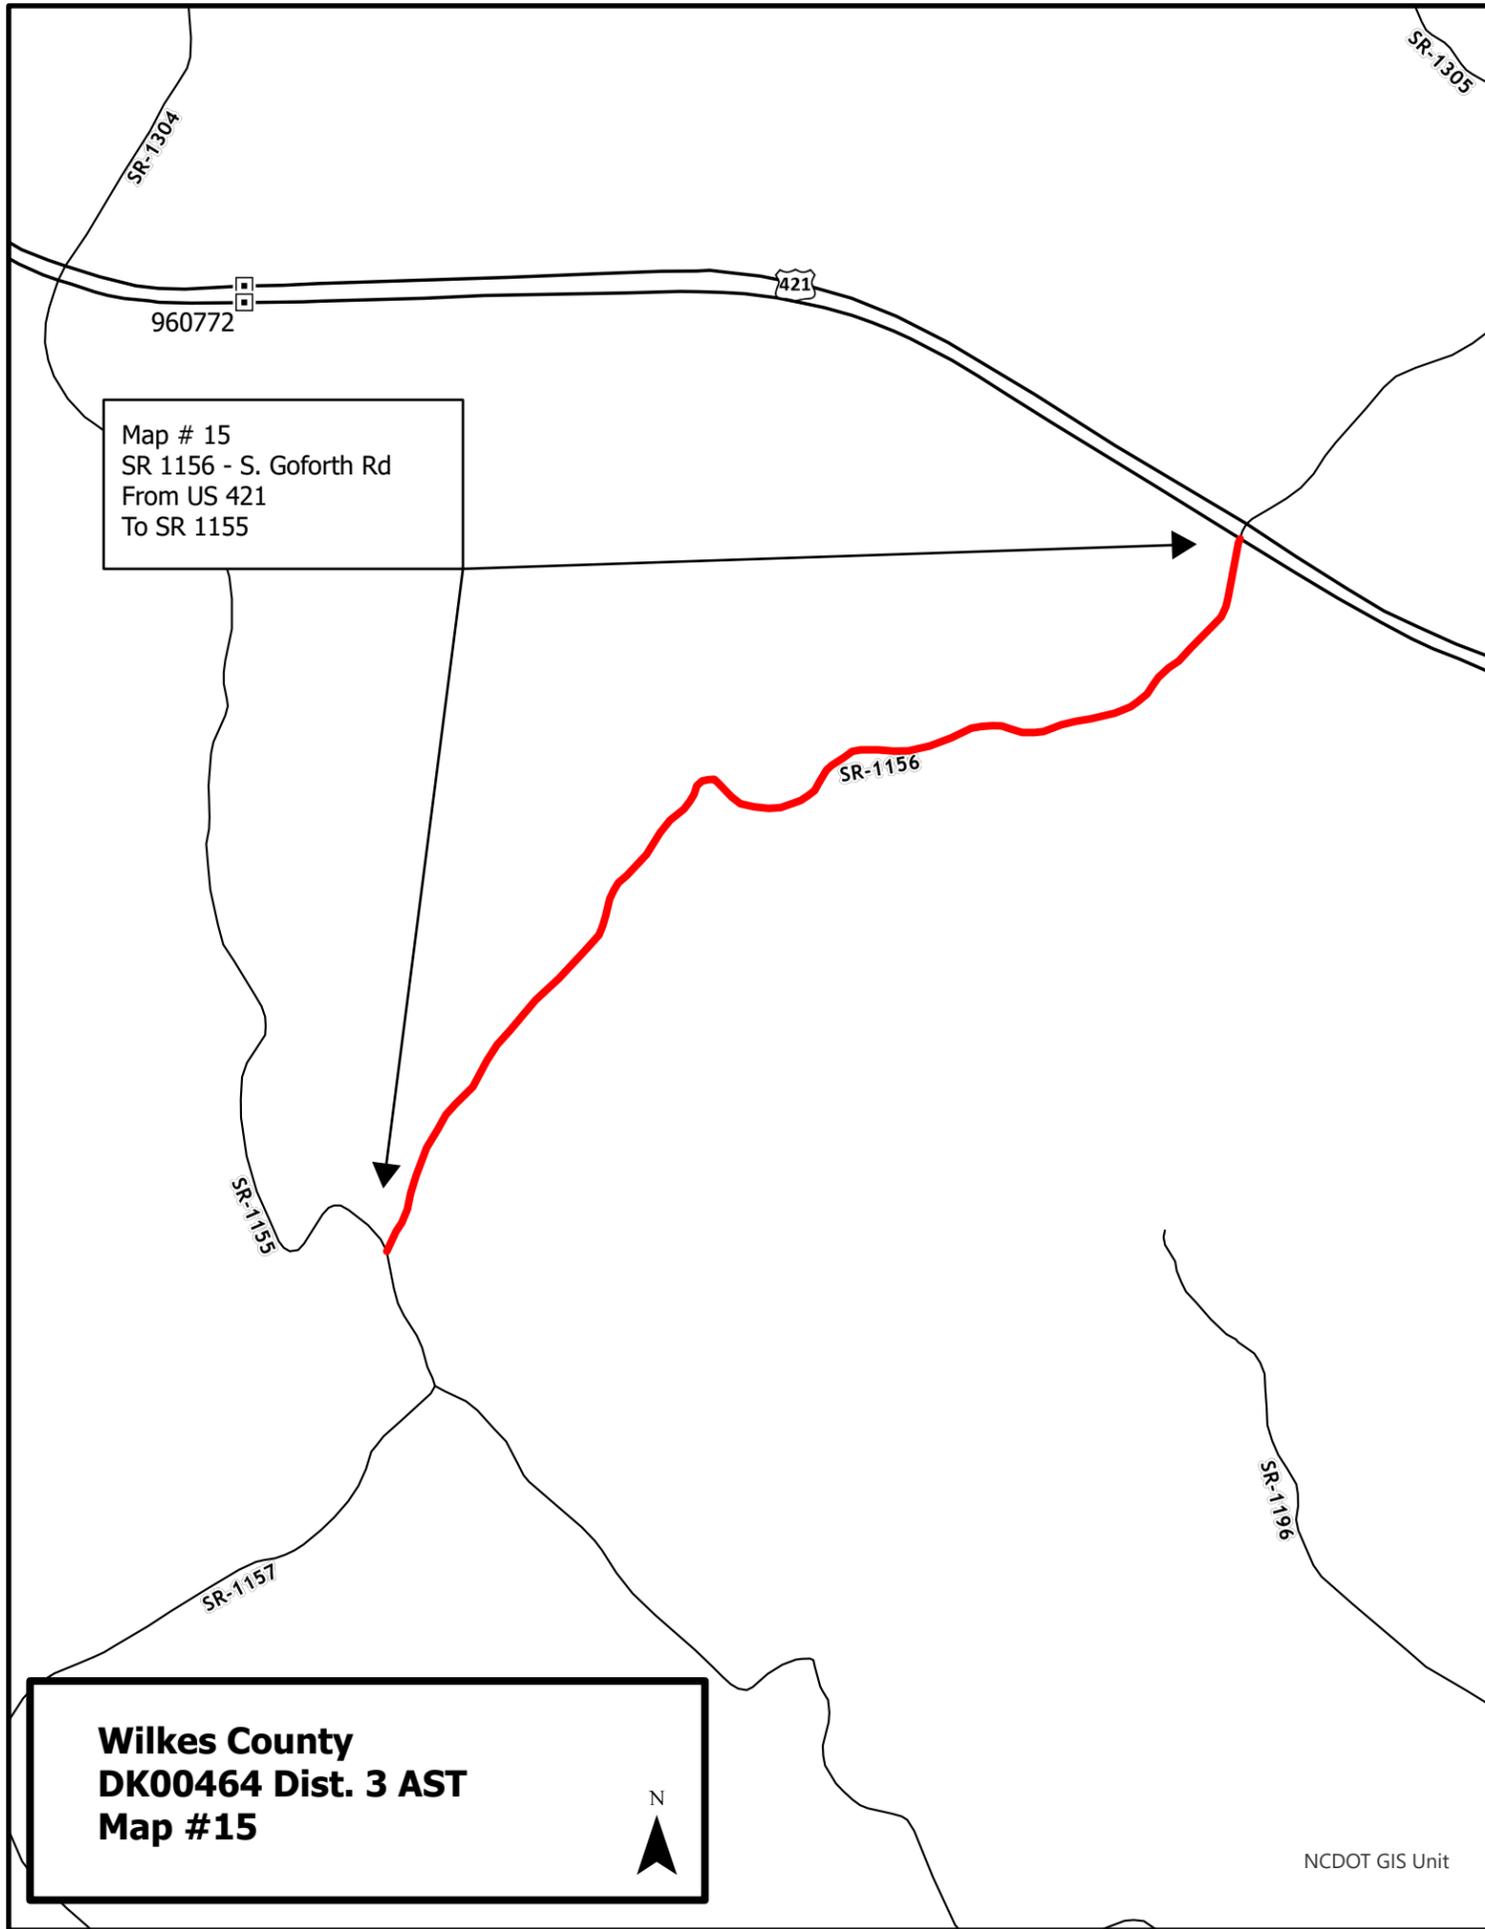


Map # 17
SR 1174 - Cemetery Rd/Blue Eller Ln
FROM SR 1354
TO SR 1324

Map # 28
SR 1260 - Access Rd
FROM SR 1103
TO SR 1174

Map # 20
SR 1188 - Shamrock Rd
FROM EOM
TO SR 2483

Wilkes County
DK00464 Dist. 3 AST
Map #17, 20, and 28

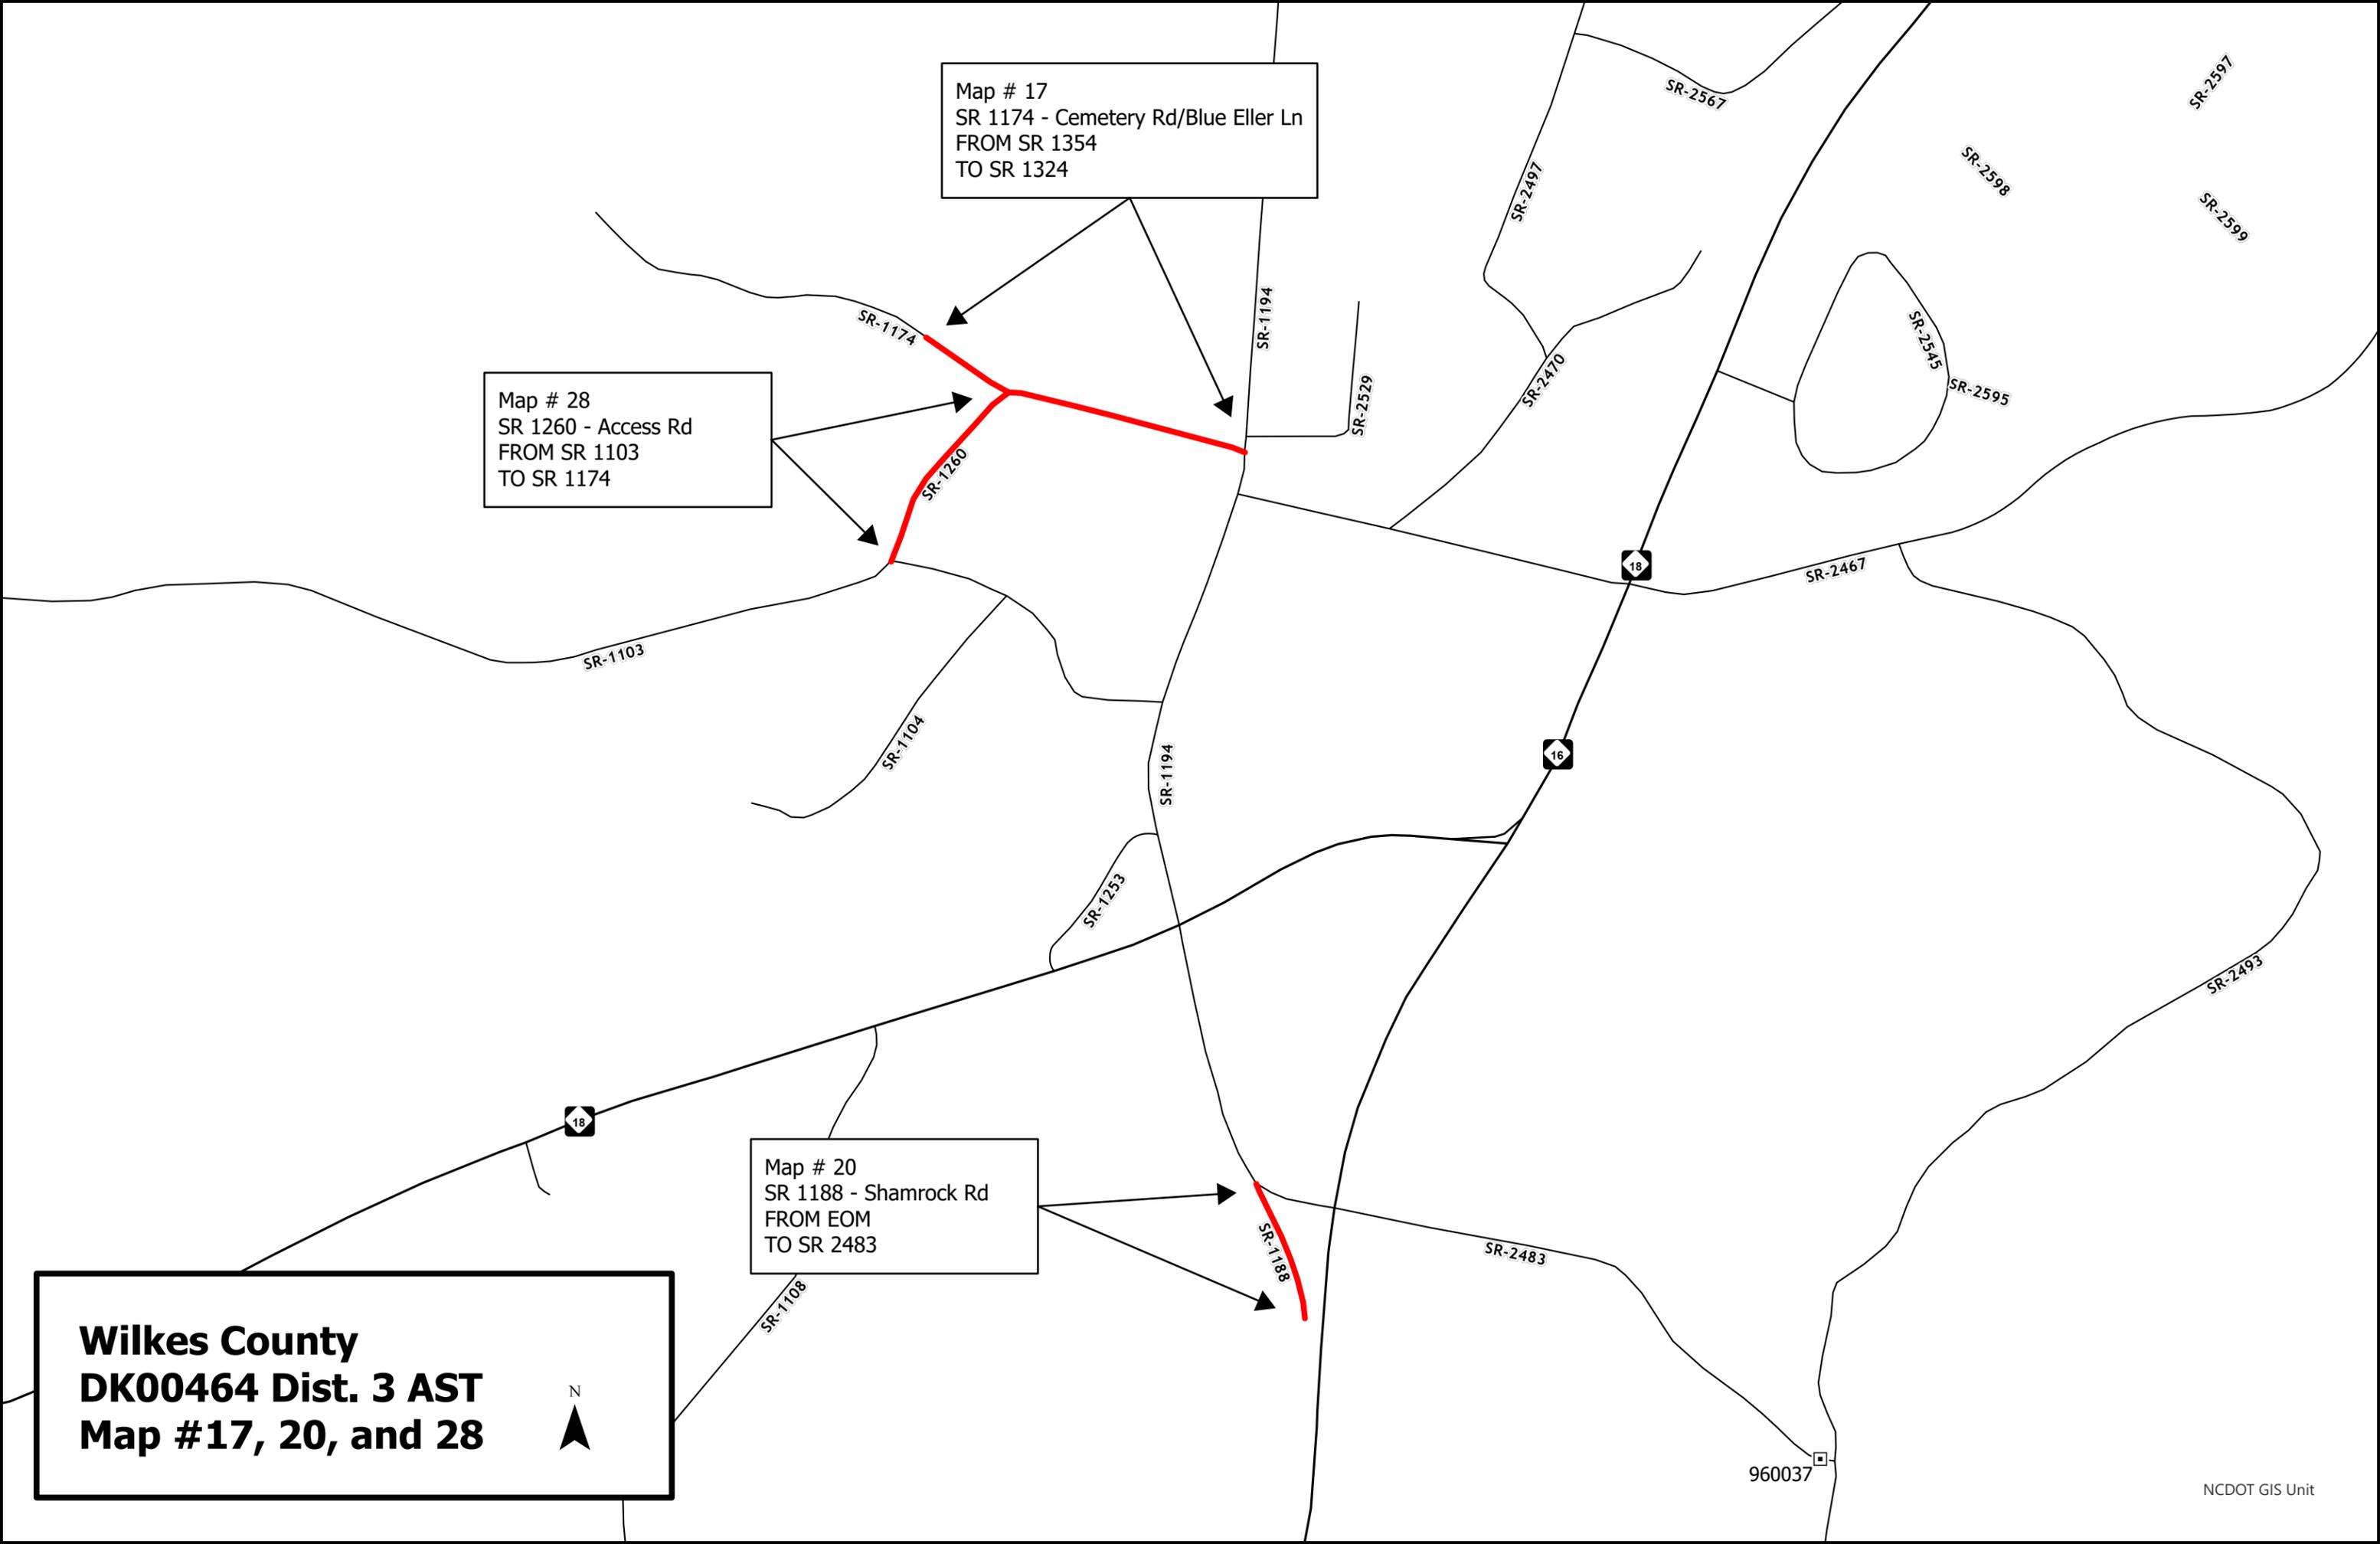

**Wilkes County
DK00464 Dist. 3 AST
Map #18, 19, 21, 22, 23, and 24**



Map # 19
SR 1183 - Cherrybrook Dr
FROM SR 1182
TO EOM


Map # 18
SR 1182 - Laurelwood Dr/Applegate Dr
FROM US 421
TO EOM


Map # 24
SR 1206 - Azalea Ln
FROM SR 1183
TO EOM

Map # 21
SR 1203 - Kerry Ln
FROM SR 1182
TO EOM

Map # 23
SR 1205 - Westover Ln
FROM SR 1203
TO EOM

Map # 22
SR 1204 - Middlebrook Dr
FROM SR 1203
TO EOM

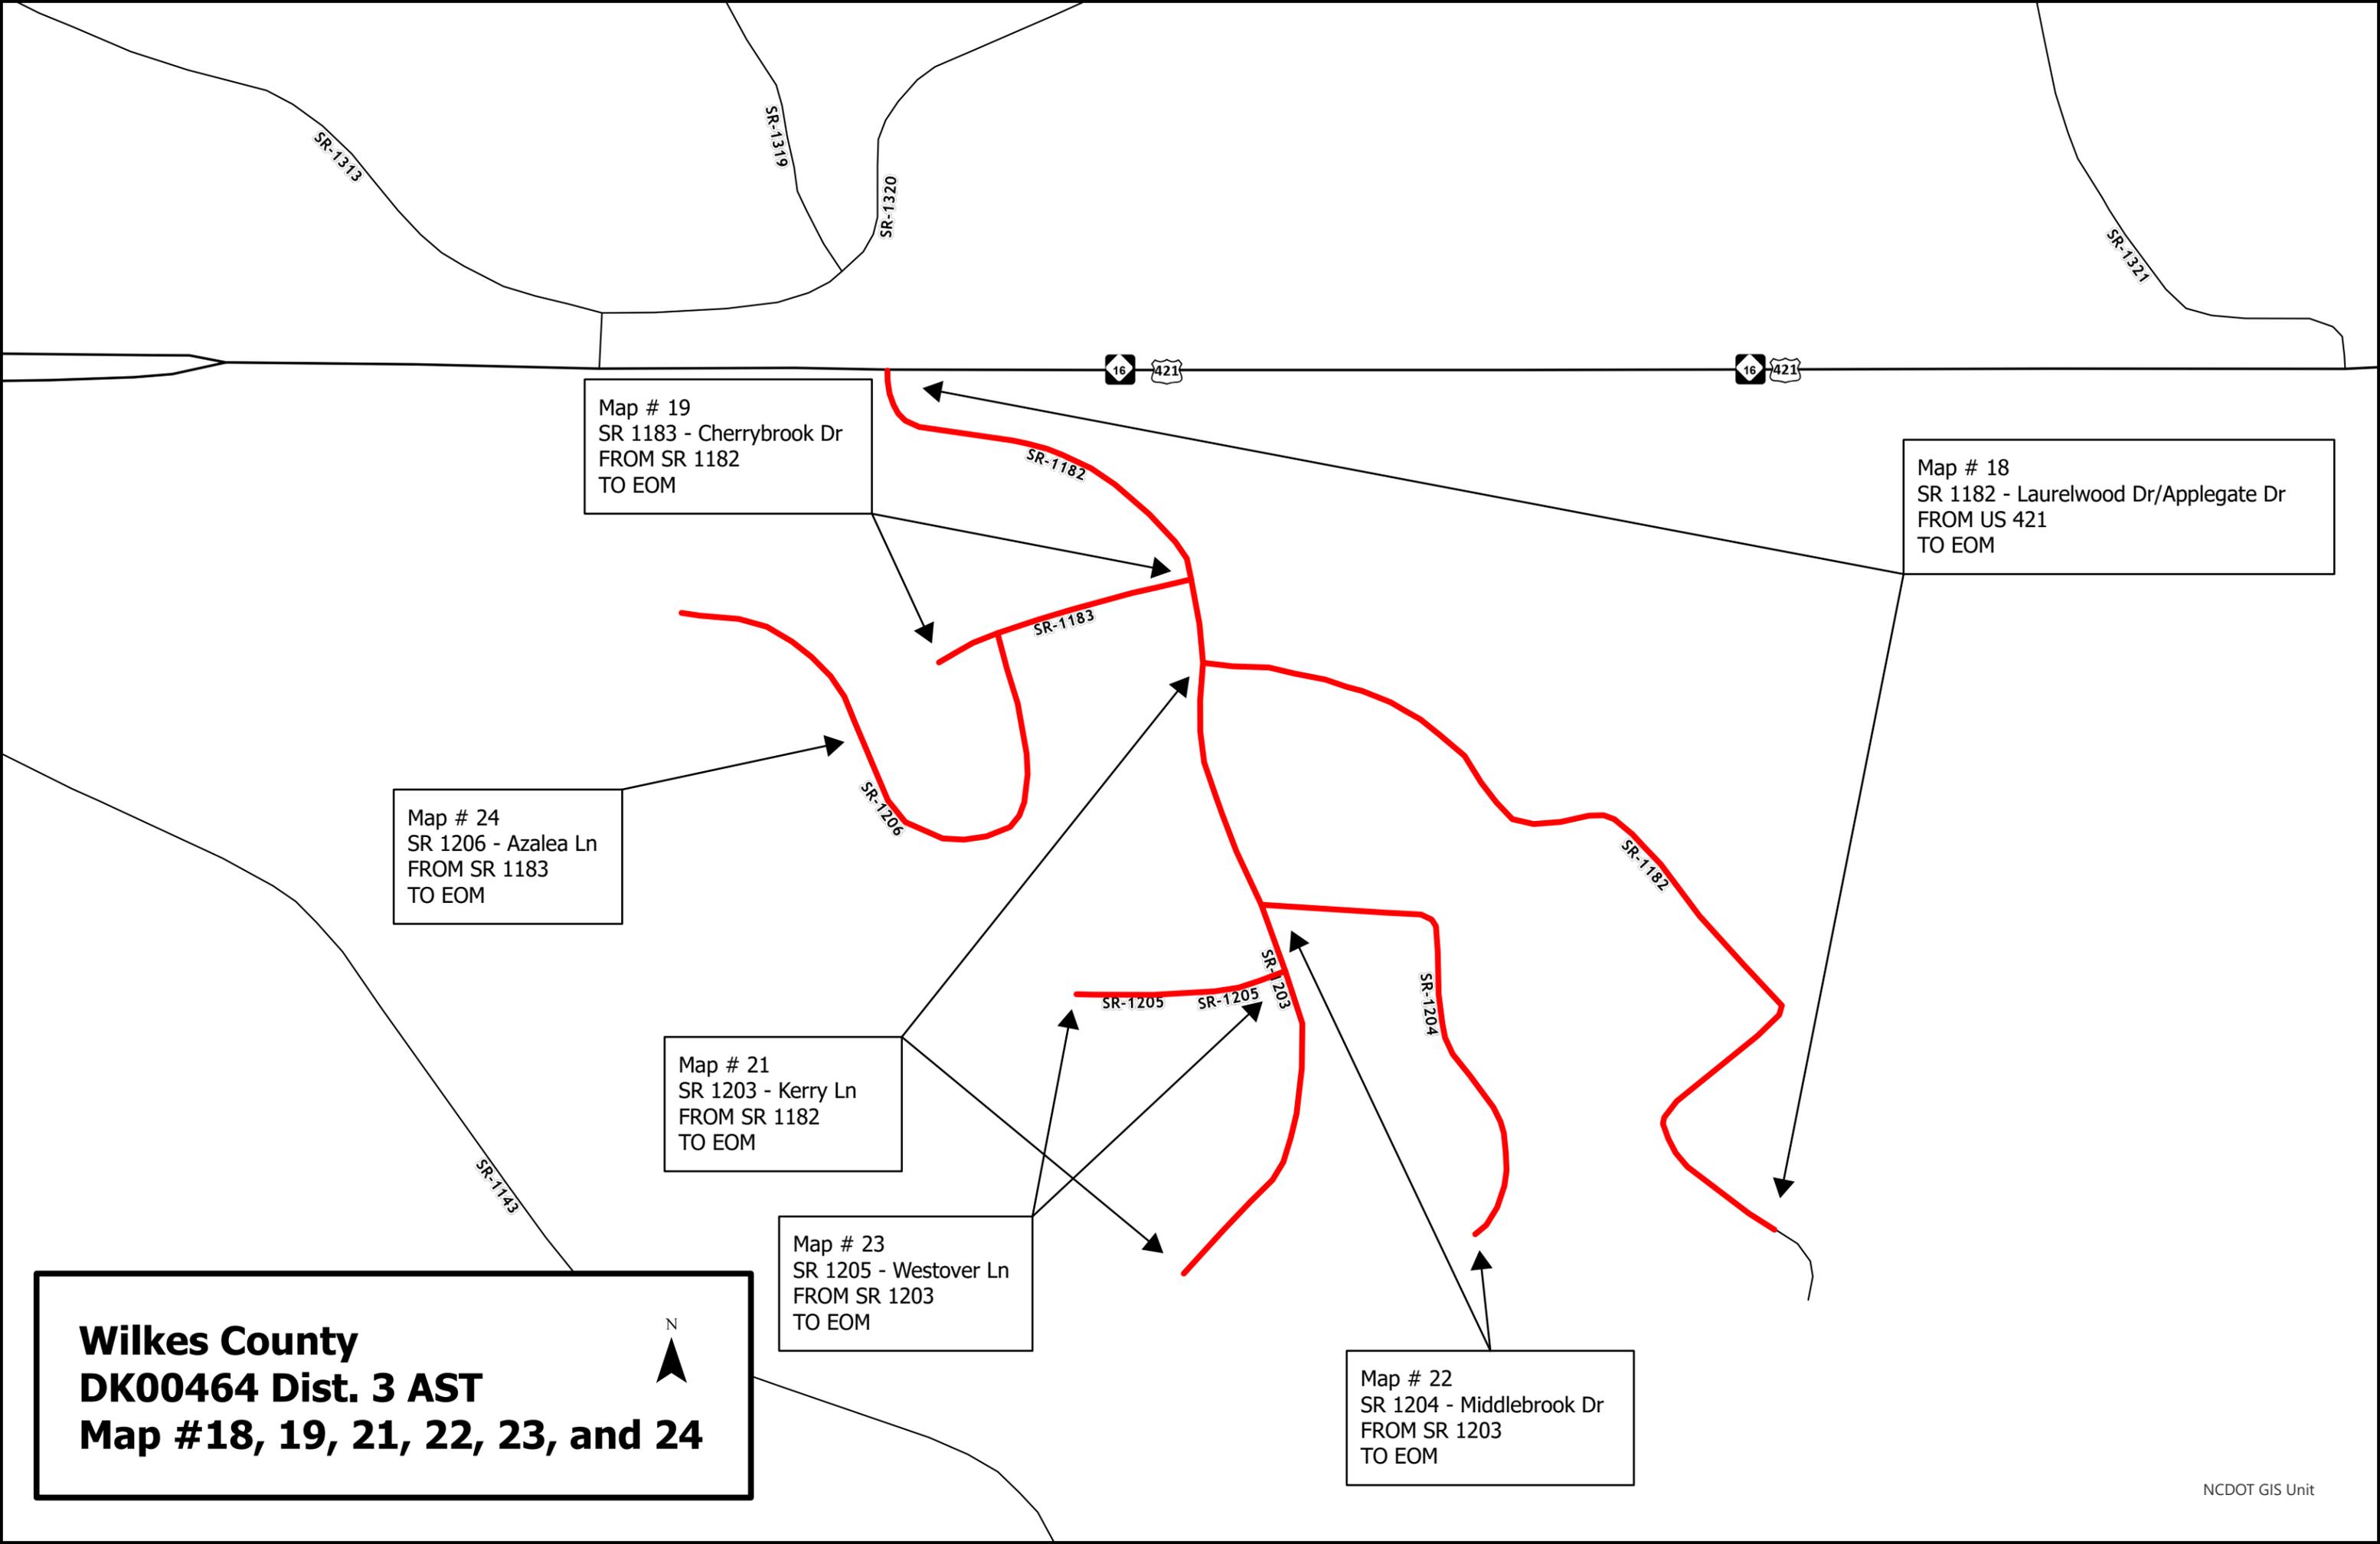

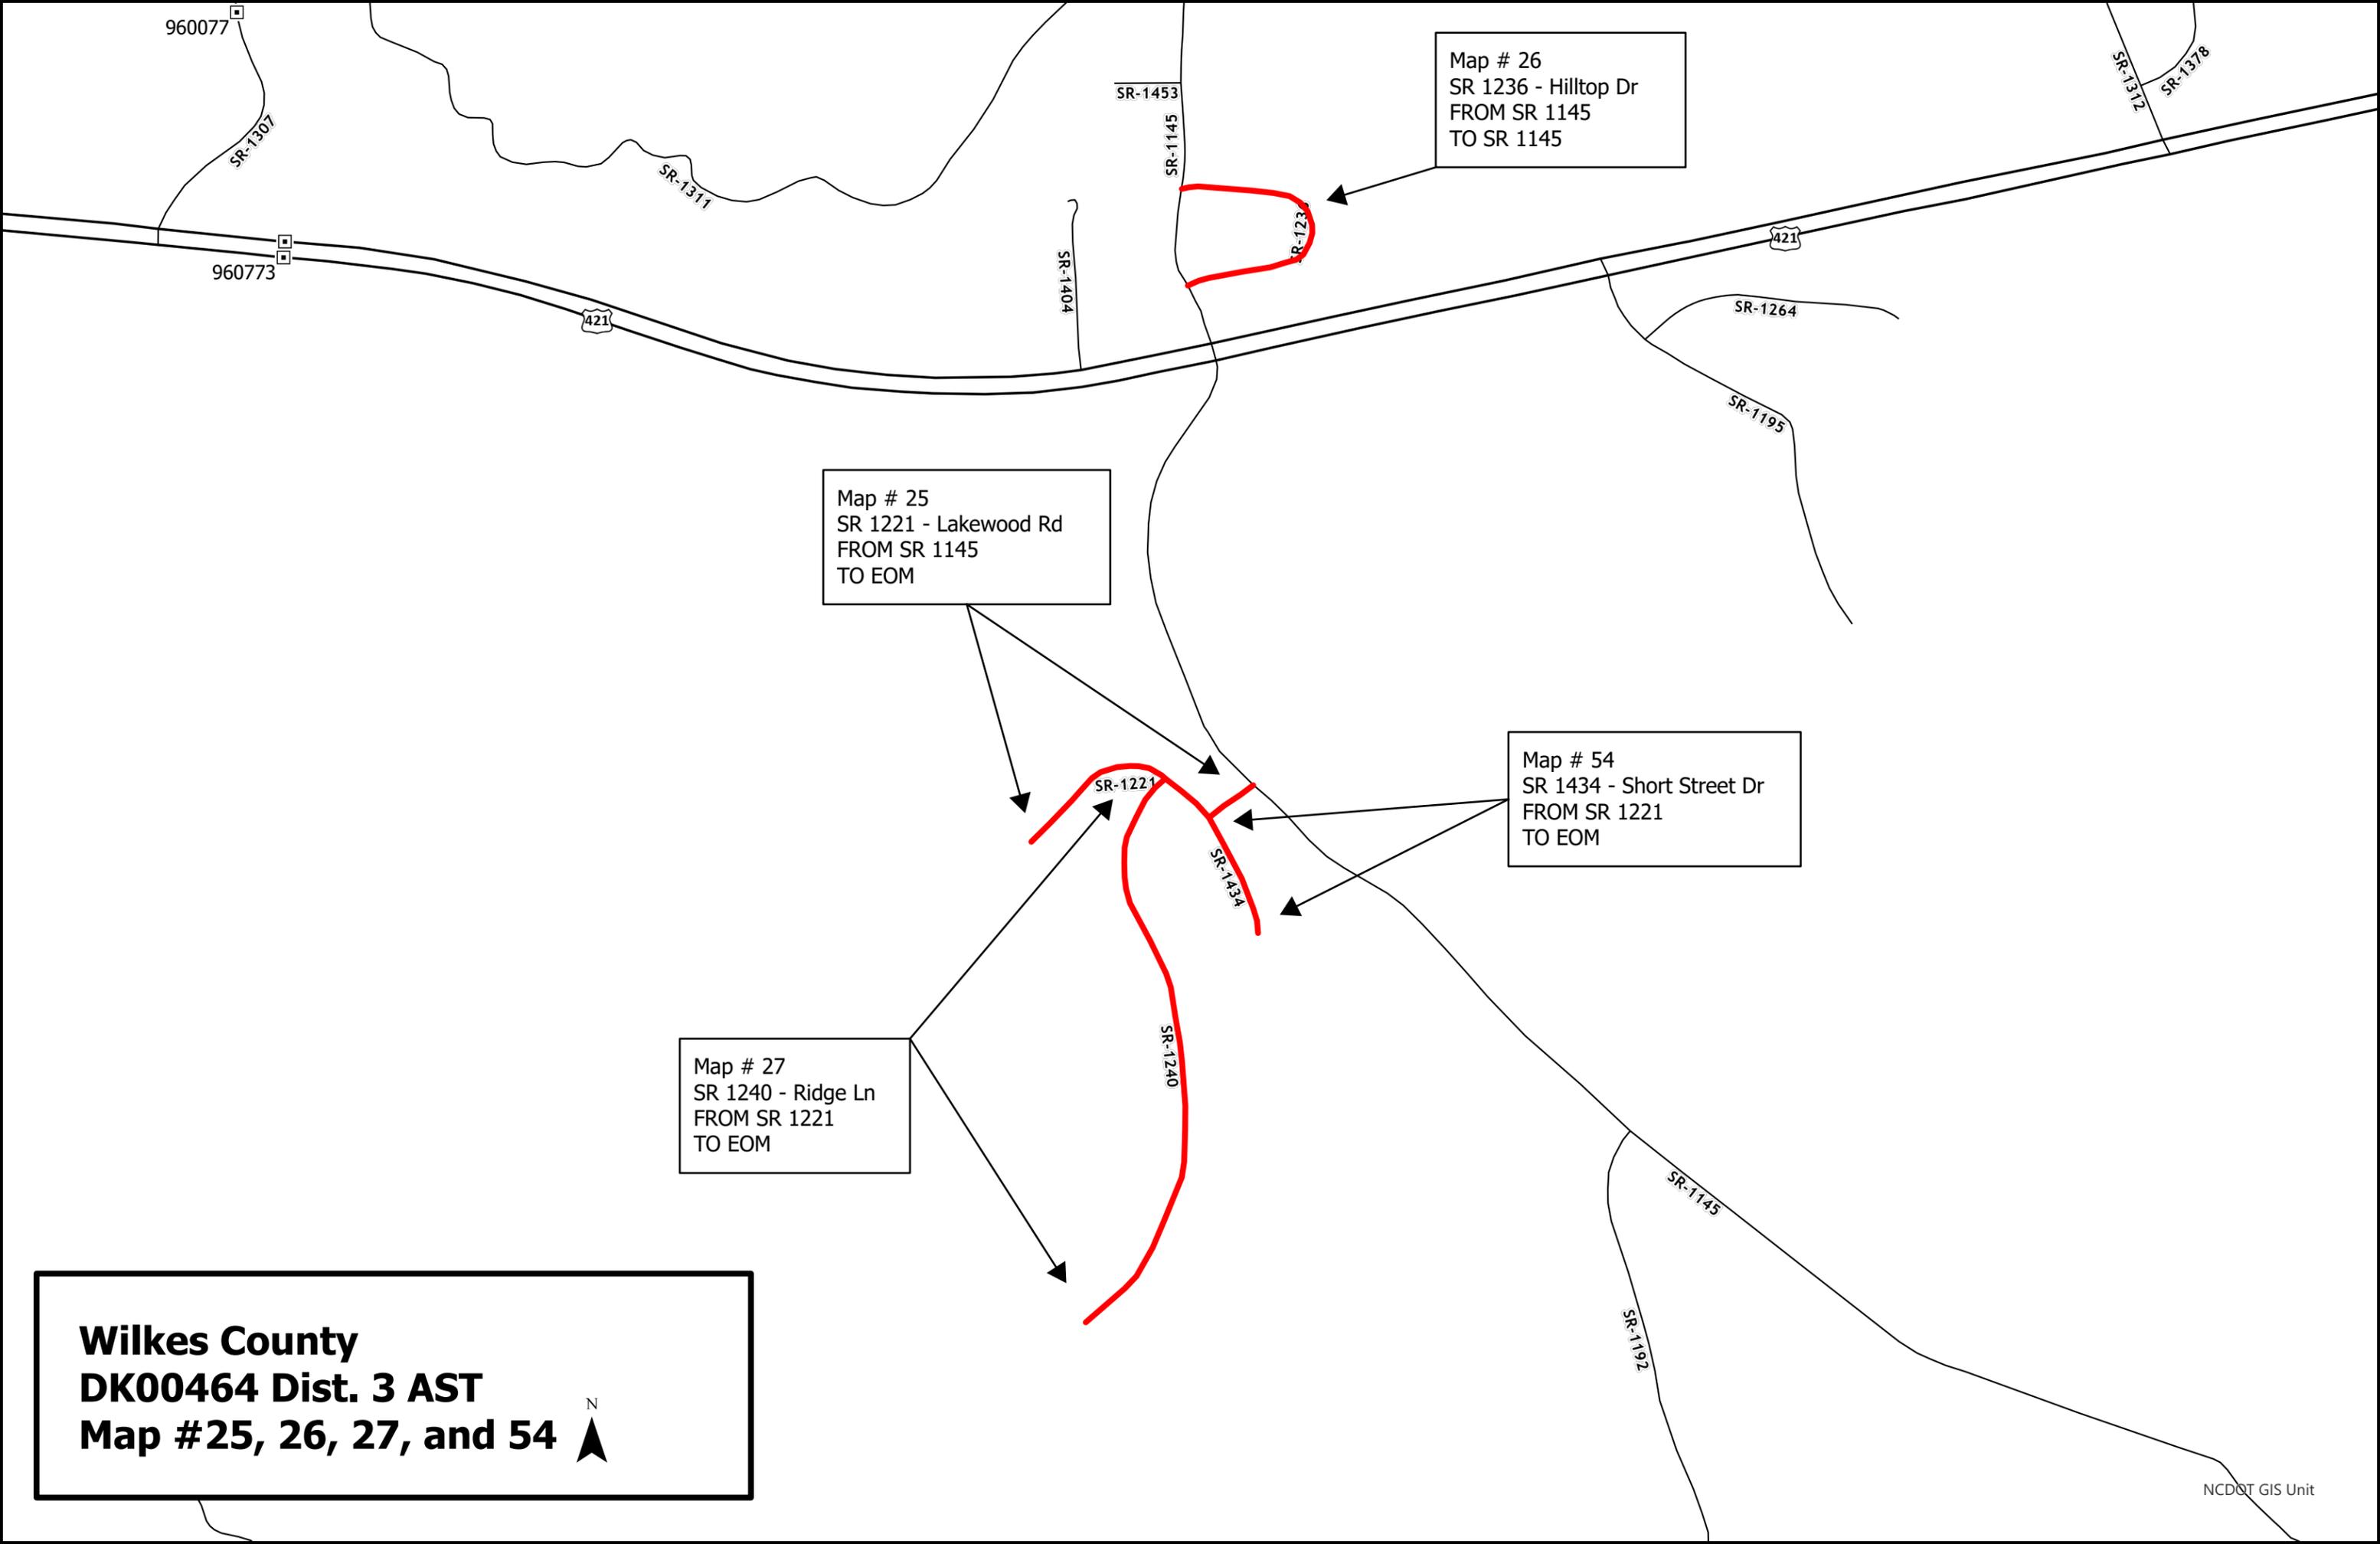

Map # 26
SR 1236 - Hilltop Dr
FROM SR 1145
TO SR 1145

Map # 25
SR 1221 - Lakewood Rd
FROM SR 1145
TO EOM

Map # 54
SR 1434 - Short Street Dr
FROM SR 1221
TO EOM

Map # 27
SR 1240 - Ridge Ln
FROM SR 1221
TO EOM

Wilkes County
DK00464 Dist. 3 AST
Map # 25, 26, 27, and 54 

**Wilkes County
DK00464 Dist. 3 AST
Map #30 and 31**



SR-1429

SR-1591

SR-1326

SR-1446

SR-1325

Map # 31
SR 1324 - Numa Church Dr
FROM SR 1322
TO EOM

Map # 30
SR 1318 - Governor Stokes Rd
FROM SR 1319
TO EOM

SR-1318

SR-1319

SR-1313

SR-1324

SR-1322


SR-1320

SR-1321

Map # 33
SR 1344 - Stacey Ln
FROM SR 1304
TO EOM

Map # 34
SR 1345 - Huffman River Ln
FROM SR 1344
TO EOM

Wilkes County
DK00464 Dist. 3 AST
Map #33 and 34

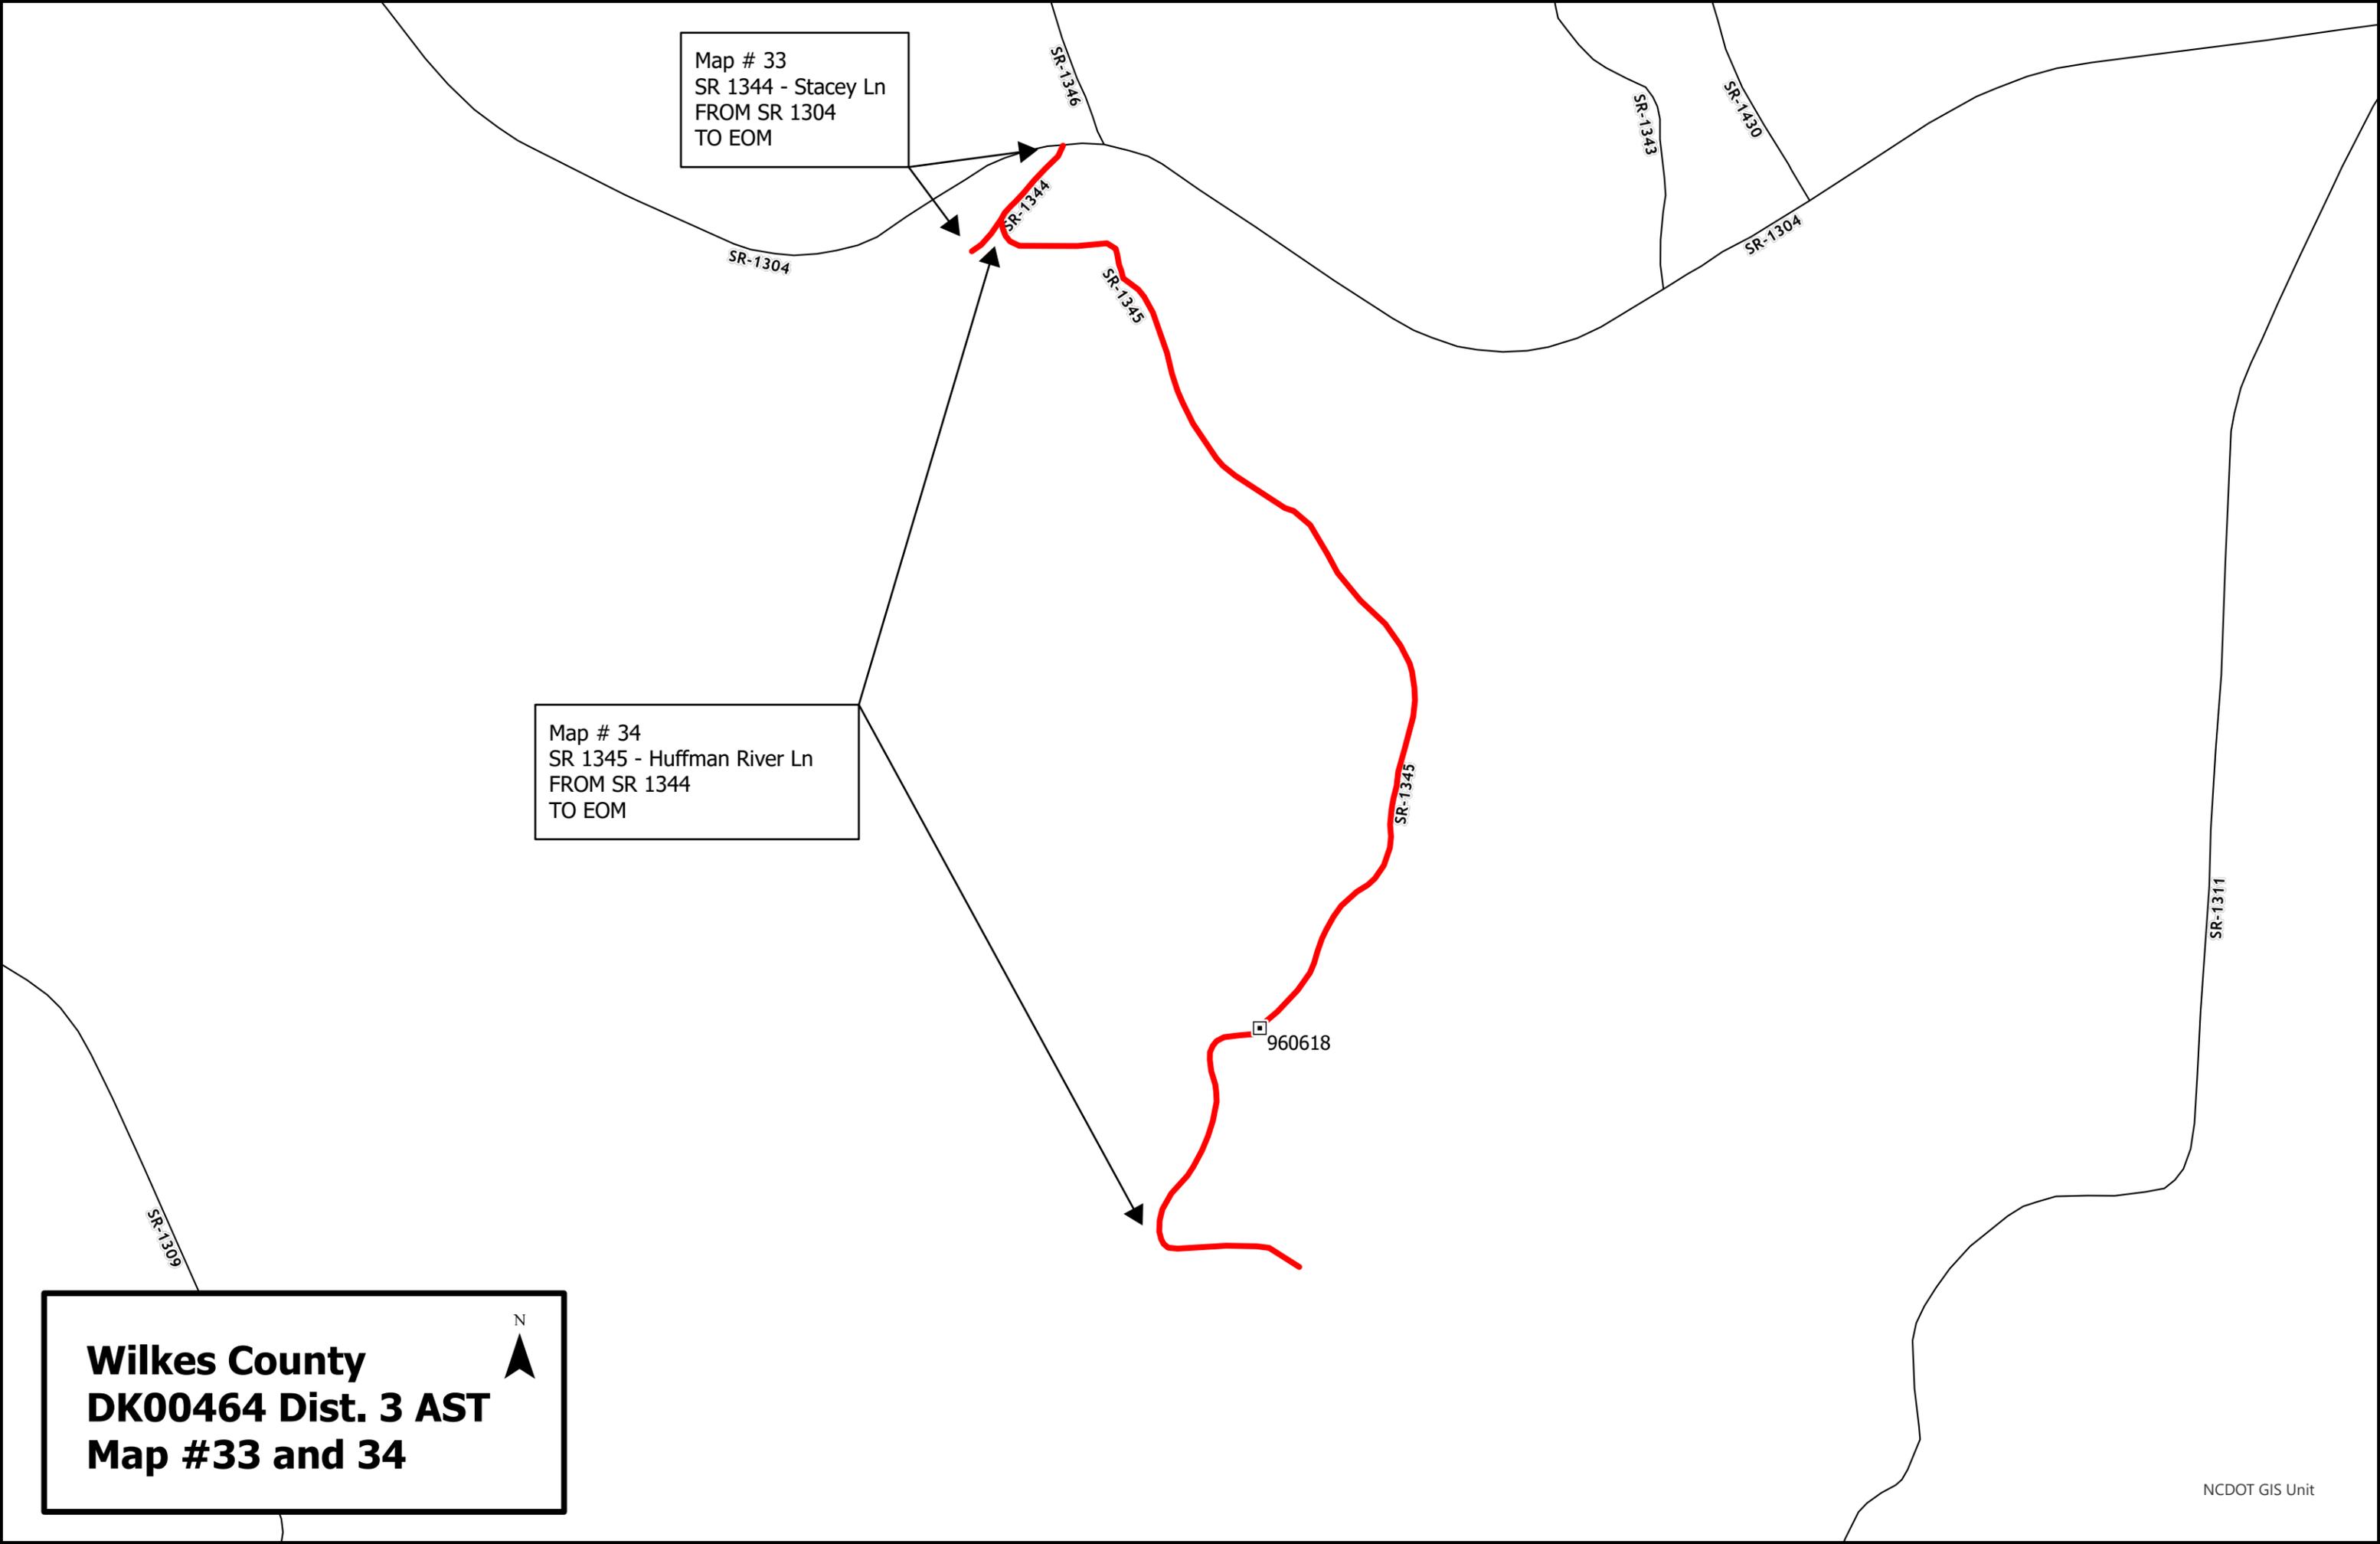


Wilkes County
DK00464 Dist. 3 AST
Map #36 and 43



Map # 36
SR 1377 - Old US 421
FROM US 421 (South End)
TO US 421 (North End)

Map # 43
SR 1389 - No Name (Wade Harris Bridge)
FROM US 421
TO EOM

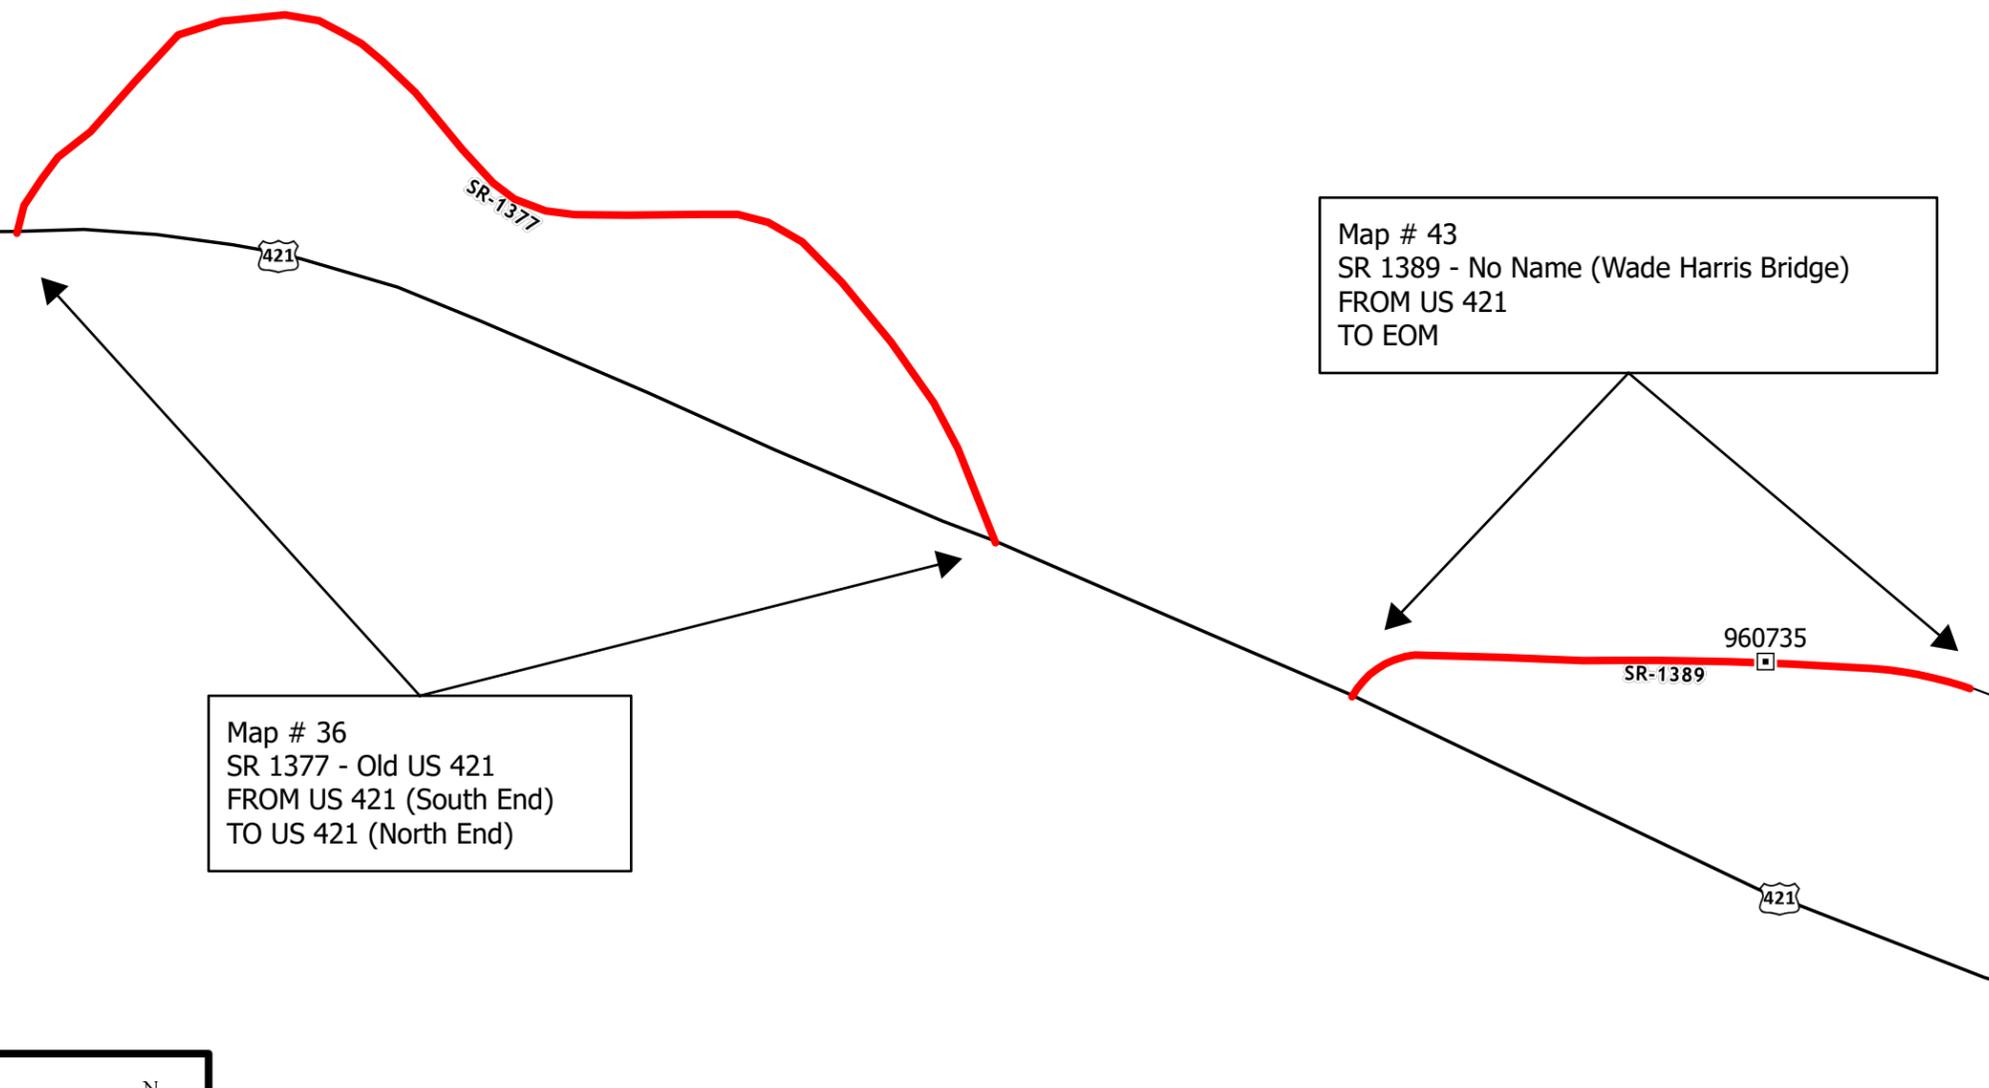

**Wilkes County
DK00464 Dist. 3 AST
Map #37, 38, 39, 40, and 41**




Map # 37
SR 1379 - Raven Midlawn Dr
FROM NC 16
TO SR 1380

Map # 40
SR 1382 - Raven Pine Cir
FROM SR 1381
TO SR 1383

Map # 38
SR 1380 - Raven Oak Dr
FROM SR 1379
TO EOM

Map # 39
SR 1381 - Raven Maple Dr
FROM SR 1379
TO SR 1313

Map # 41
SR 1383 - Raven Laurel Dr
FROM SR 1382
TO SR 1313

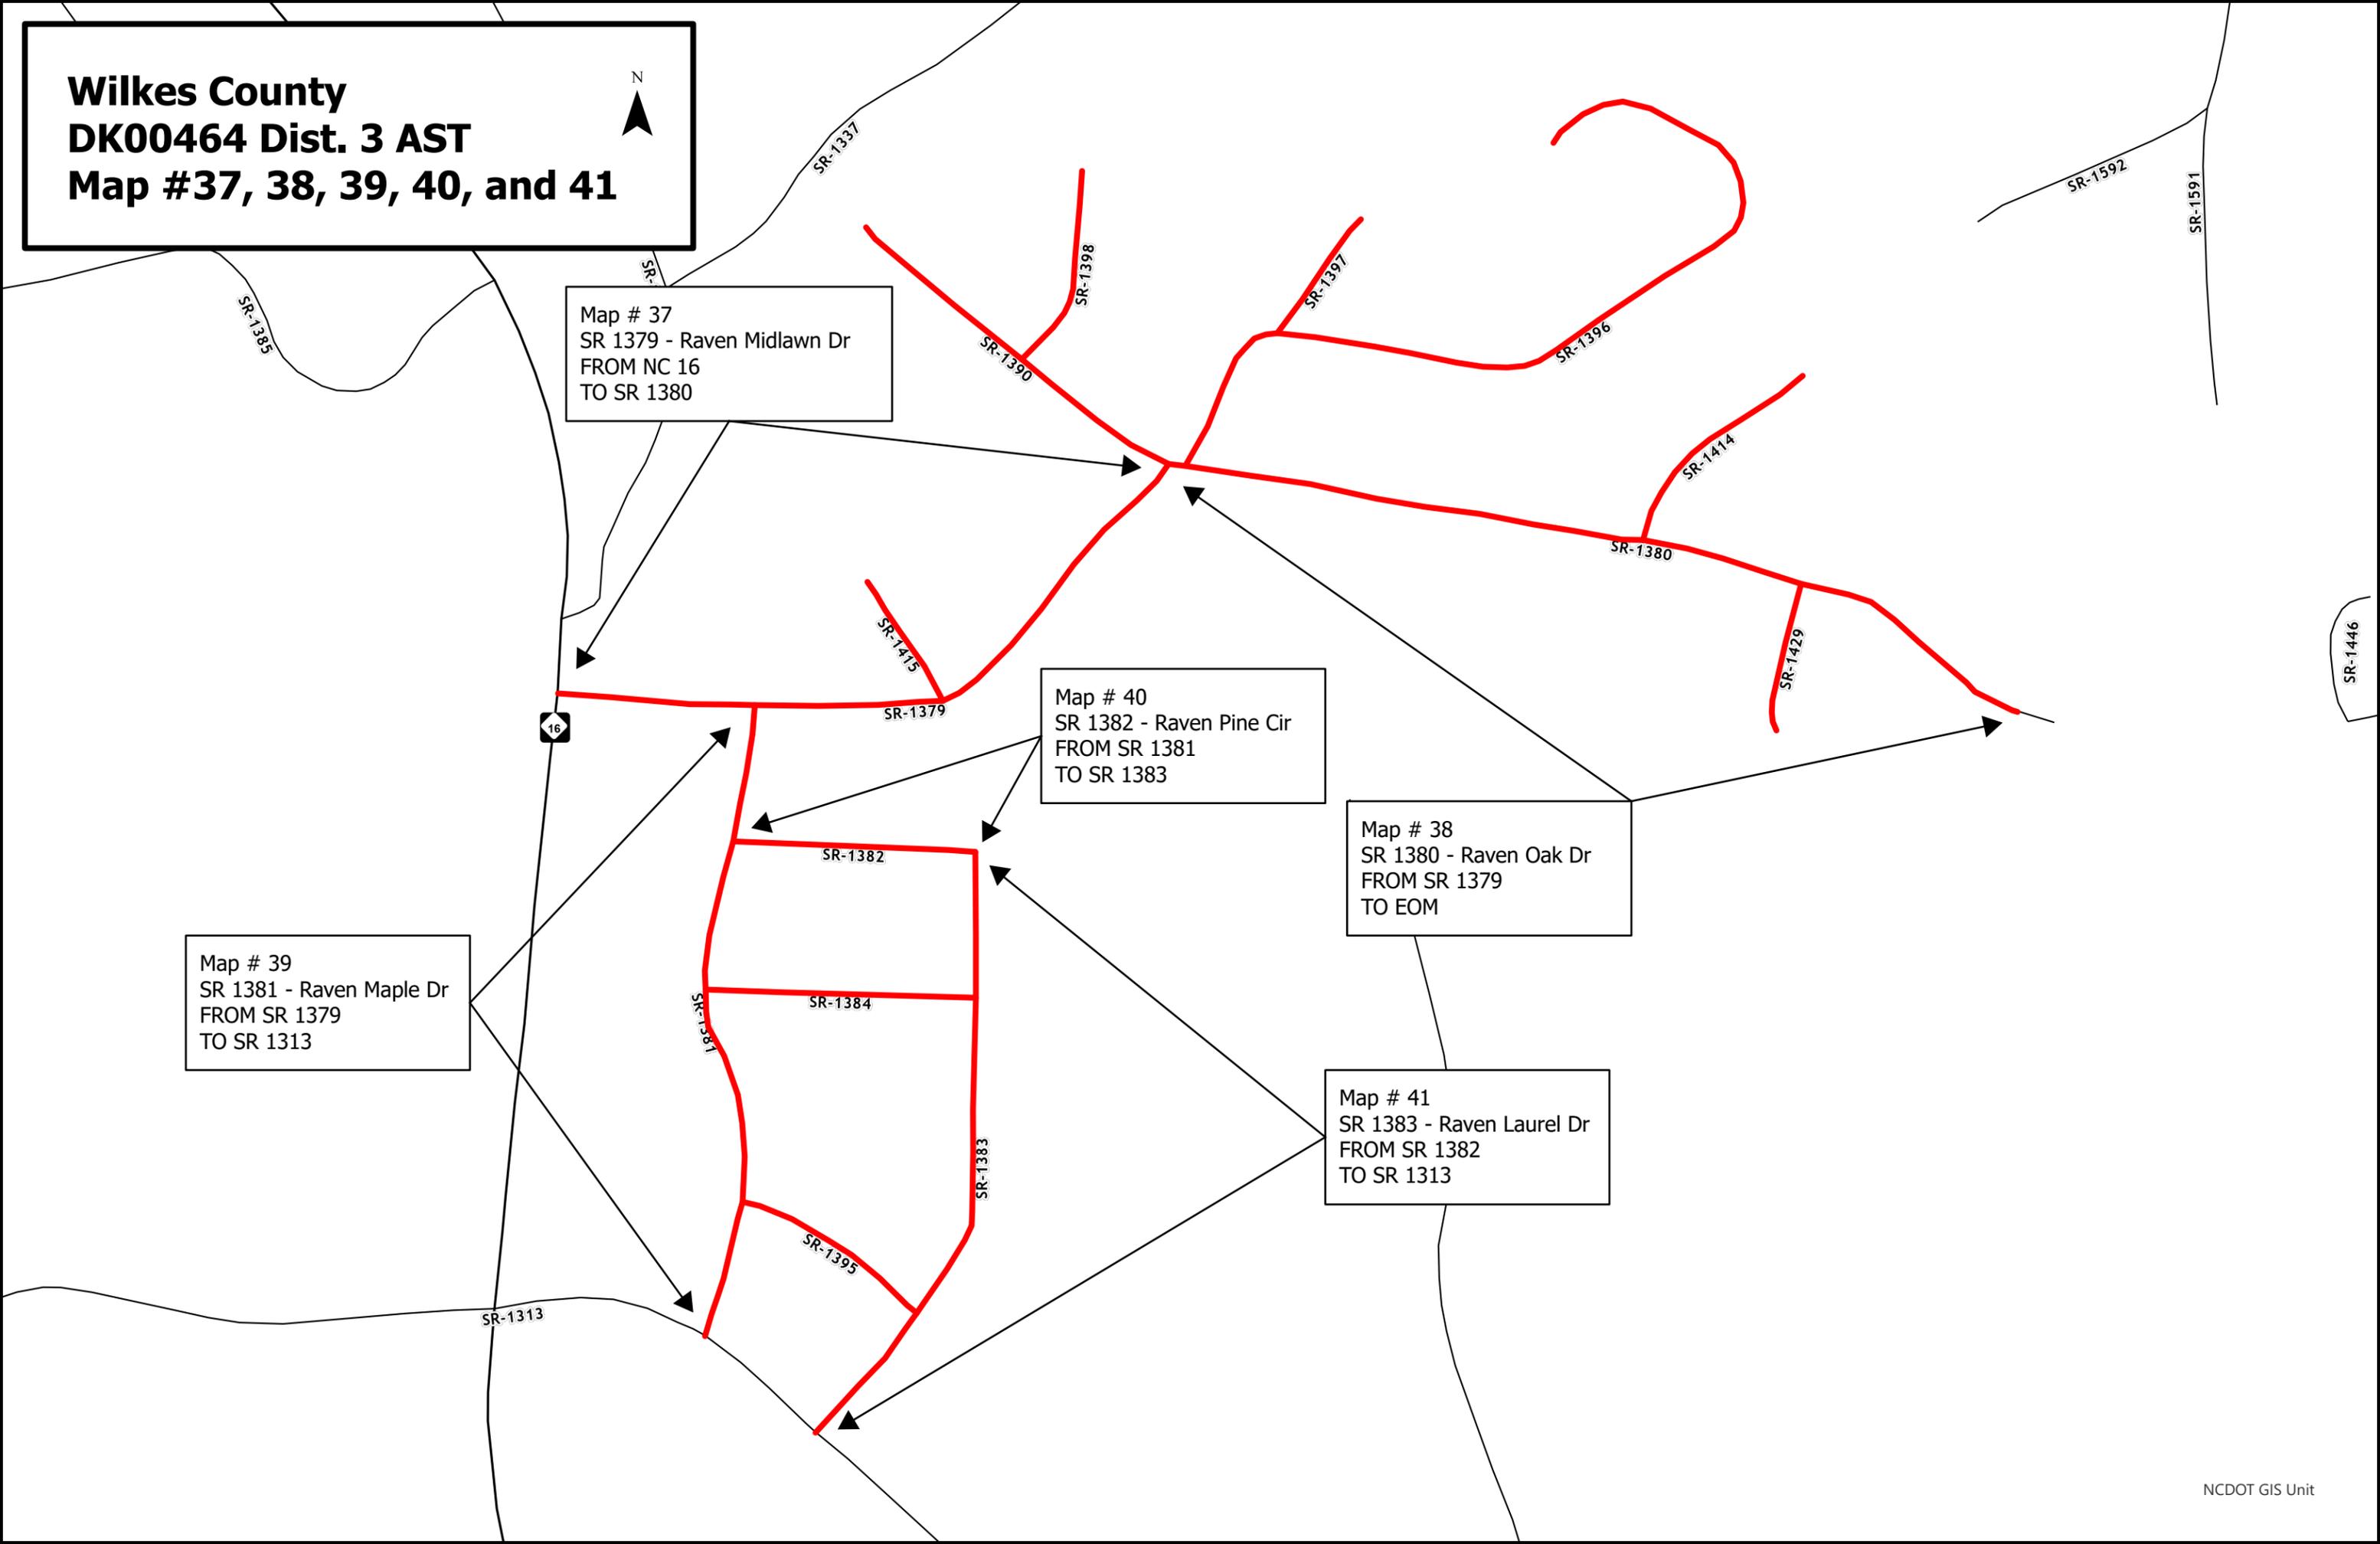

Wilkes County
DK00464 Dist. 3 AST
Map #42, 44, 45, 46, 47, 48
49, 50, and 52



Map # 48
SR 1398 - Raven Mist Dr
FROM SR 1390
TO EOM

Map # 47
SR 1397 - Basswood Terrace
FROM SR 1396
TO EOM

Map # 44
SR 1390 - Raven Green St
FROM SR 1379
TO EOM

Map # 49
SR 1414 - Raven Cir
FROM SR 1380
TO EOM

Map # 50
SR 1415 - Green Oak Cir
FROM SR 1380
TO EOM

Map # 46
SR 1393 - Midlawn Dr
FROM SR 1380
TO EOM

Map # 52
SR 1429 - Green Oak Dr
FROM SR 1380
TO EOM

Map # 42
SR 1384 - Raven Pineoak St
FROM SR 1381
TO SR 1383

Map # 45
SR 1381 - Raven Poplar St
FROM SR 1381
TO SR 1383

SR-1385

373

SR-1398

SR-1390

SR-1397

SR-1396

SR-1592

SR-1591

SR-1414

SR-1380

SR-1415

SR-1379

SR-1429

SR-1382

SR-1384

SR-1381

Map # 42
SR 1384 - Raven Pineoak St
FROM SR 1381
TO SR 1383


SR-1395

SR-1313

SR-1318

SR-1446



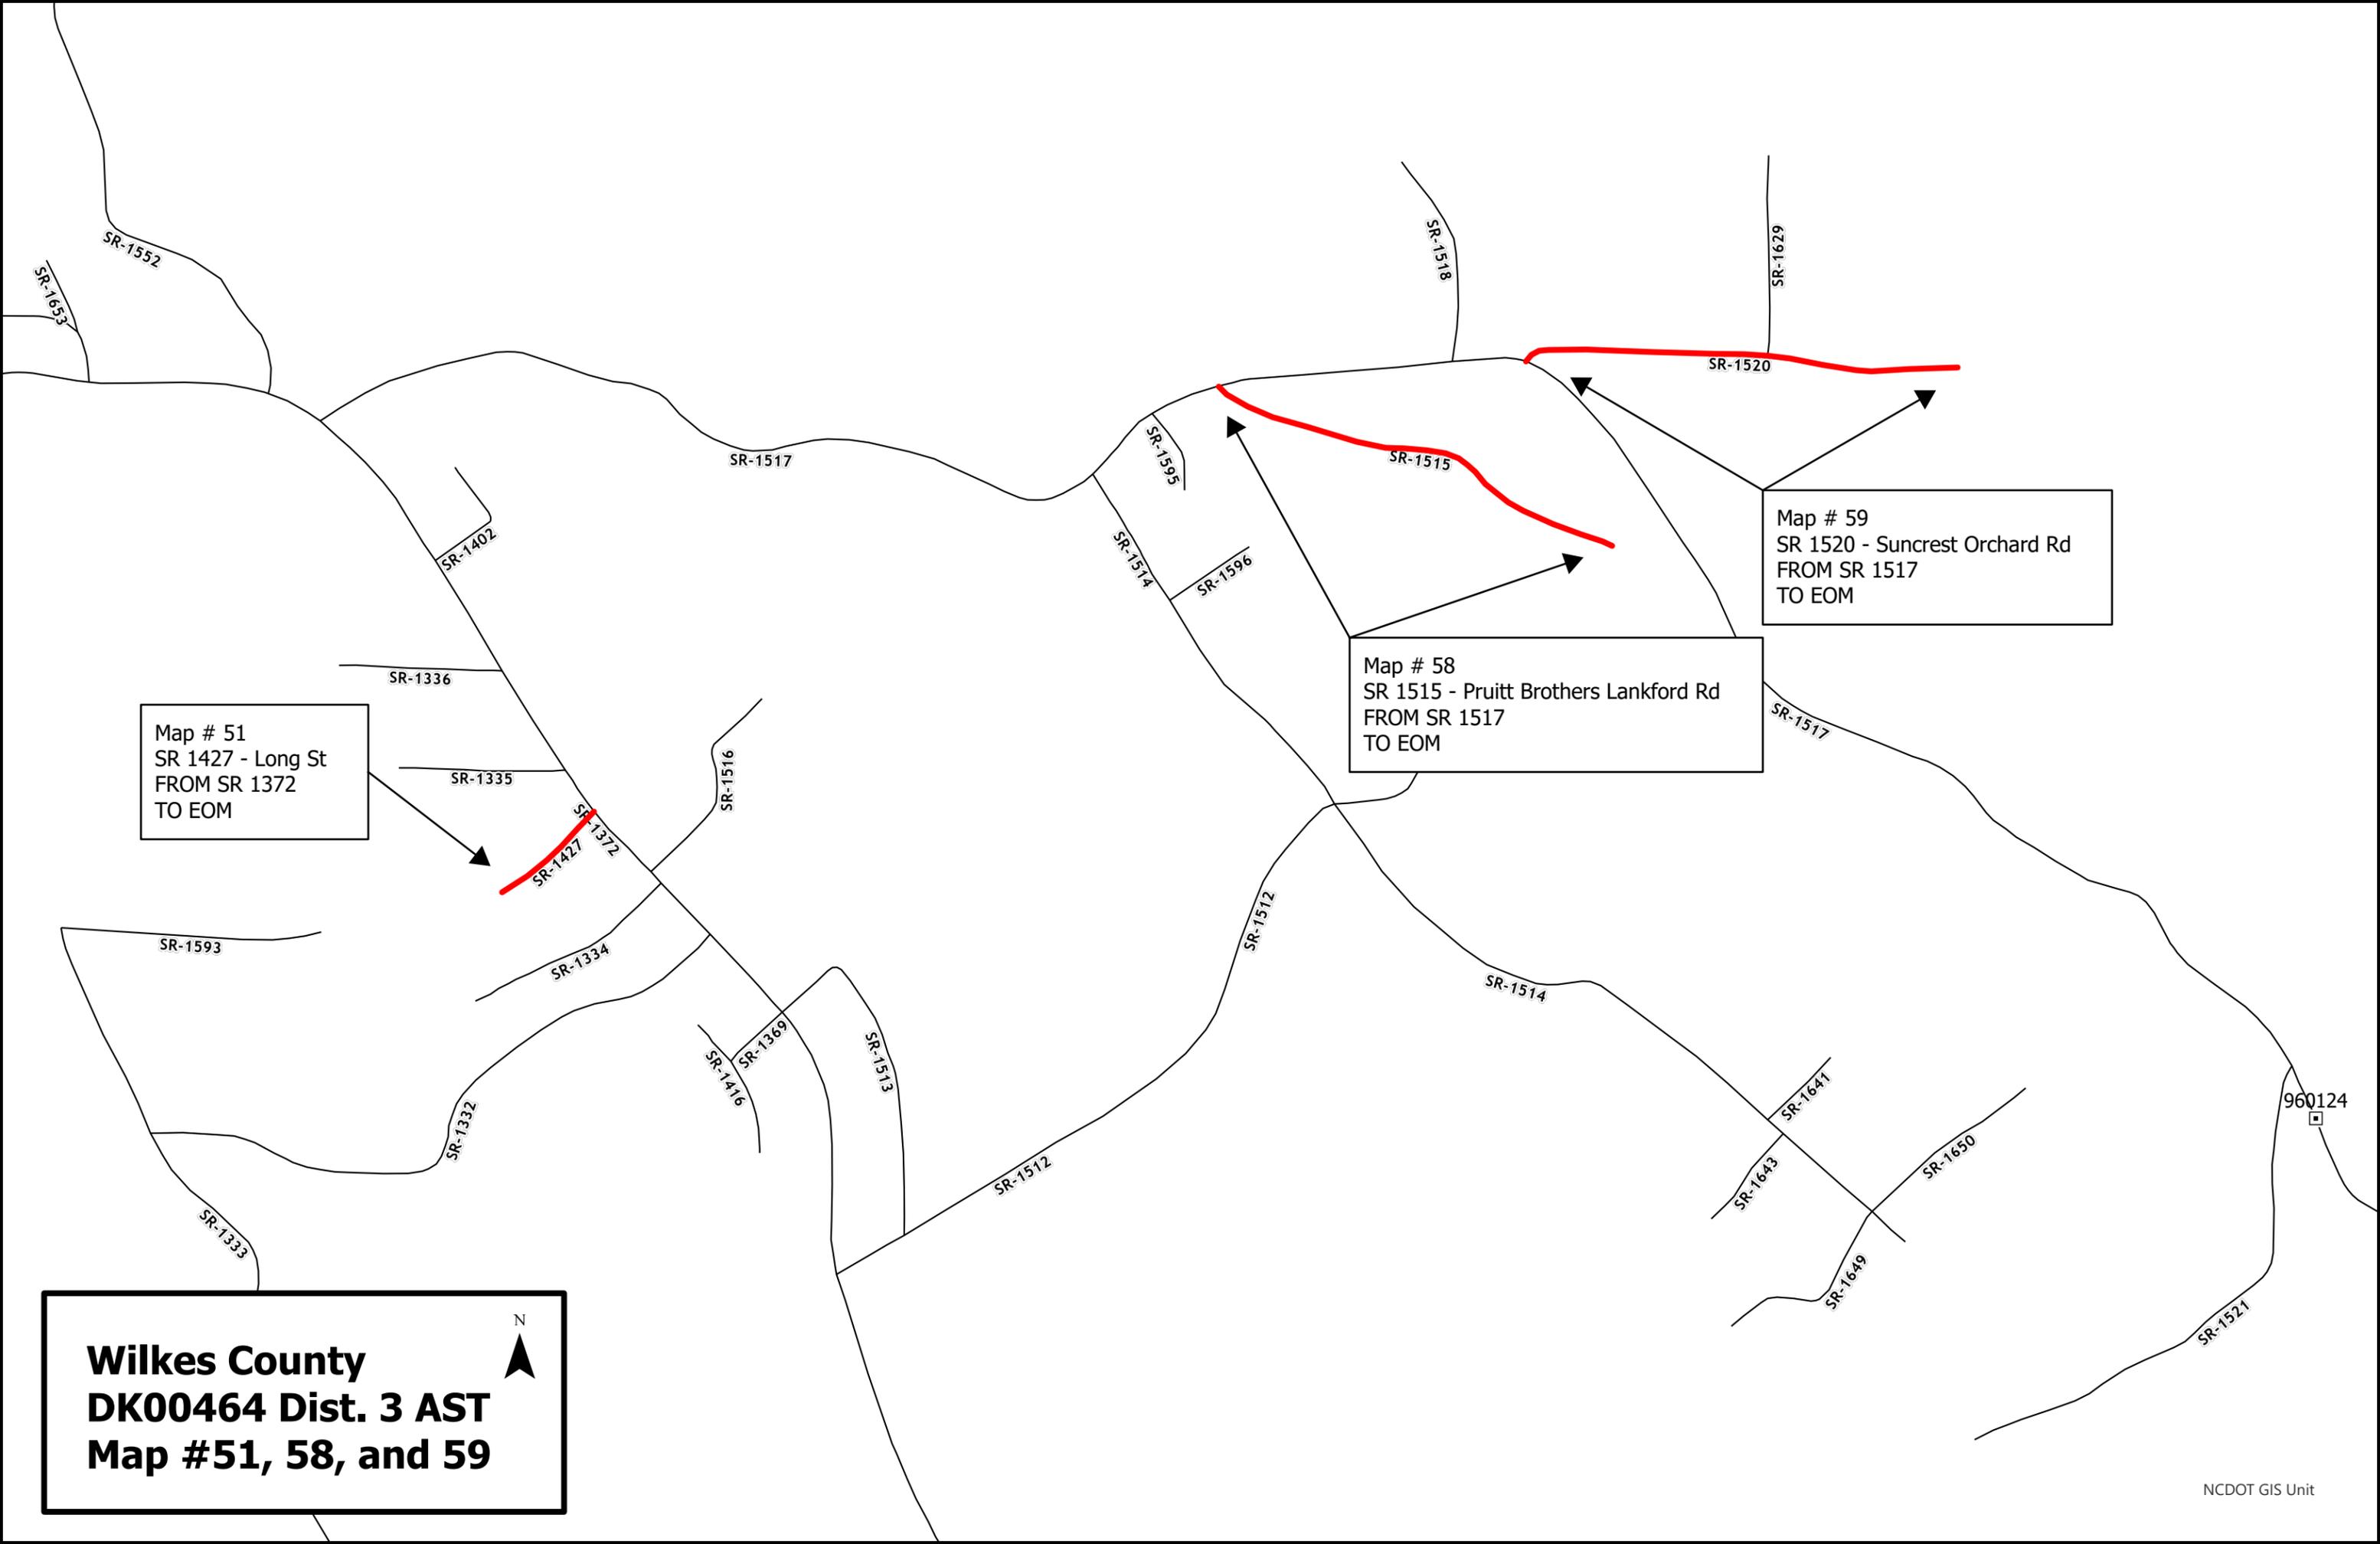

Map # 51
SR 1427 - Long St
FROM SR 1372
TO EOM

Map # 58
SR 1515 - Pruitt Brothers Lankford Rd
FROM SR 1517
TO EOM

Map # 59
SR 1520 - Suncrest Orchard Rd
FROM SR 1517
TO EOM

Wilkes County
DK00464 Dist. 3 AST
Map #51, 58, and 59




Map # 56
SR 1441 - Brooklin St
FROM SR 1435
TO EOM


Map # 53
SR 1433 - Leather Hinge Dr
FROM US 421
TO EOM

Map # 55
SR 1435 - Eldrege St
FROM US 421
TO SR 1441

Map # 57
SR 1442 - Linda Carol Ave
FROM SR 1435
TO EOM


Wilkes County
DK00464 Dist. 3 AST
Map #53, 55, 56, and 57

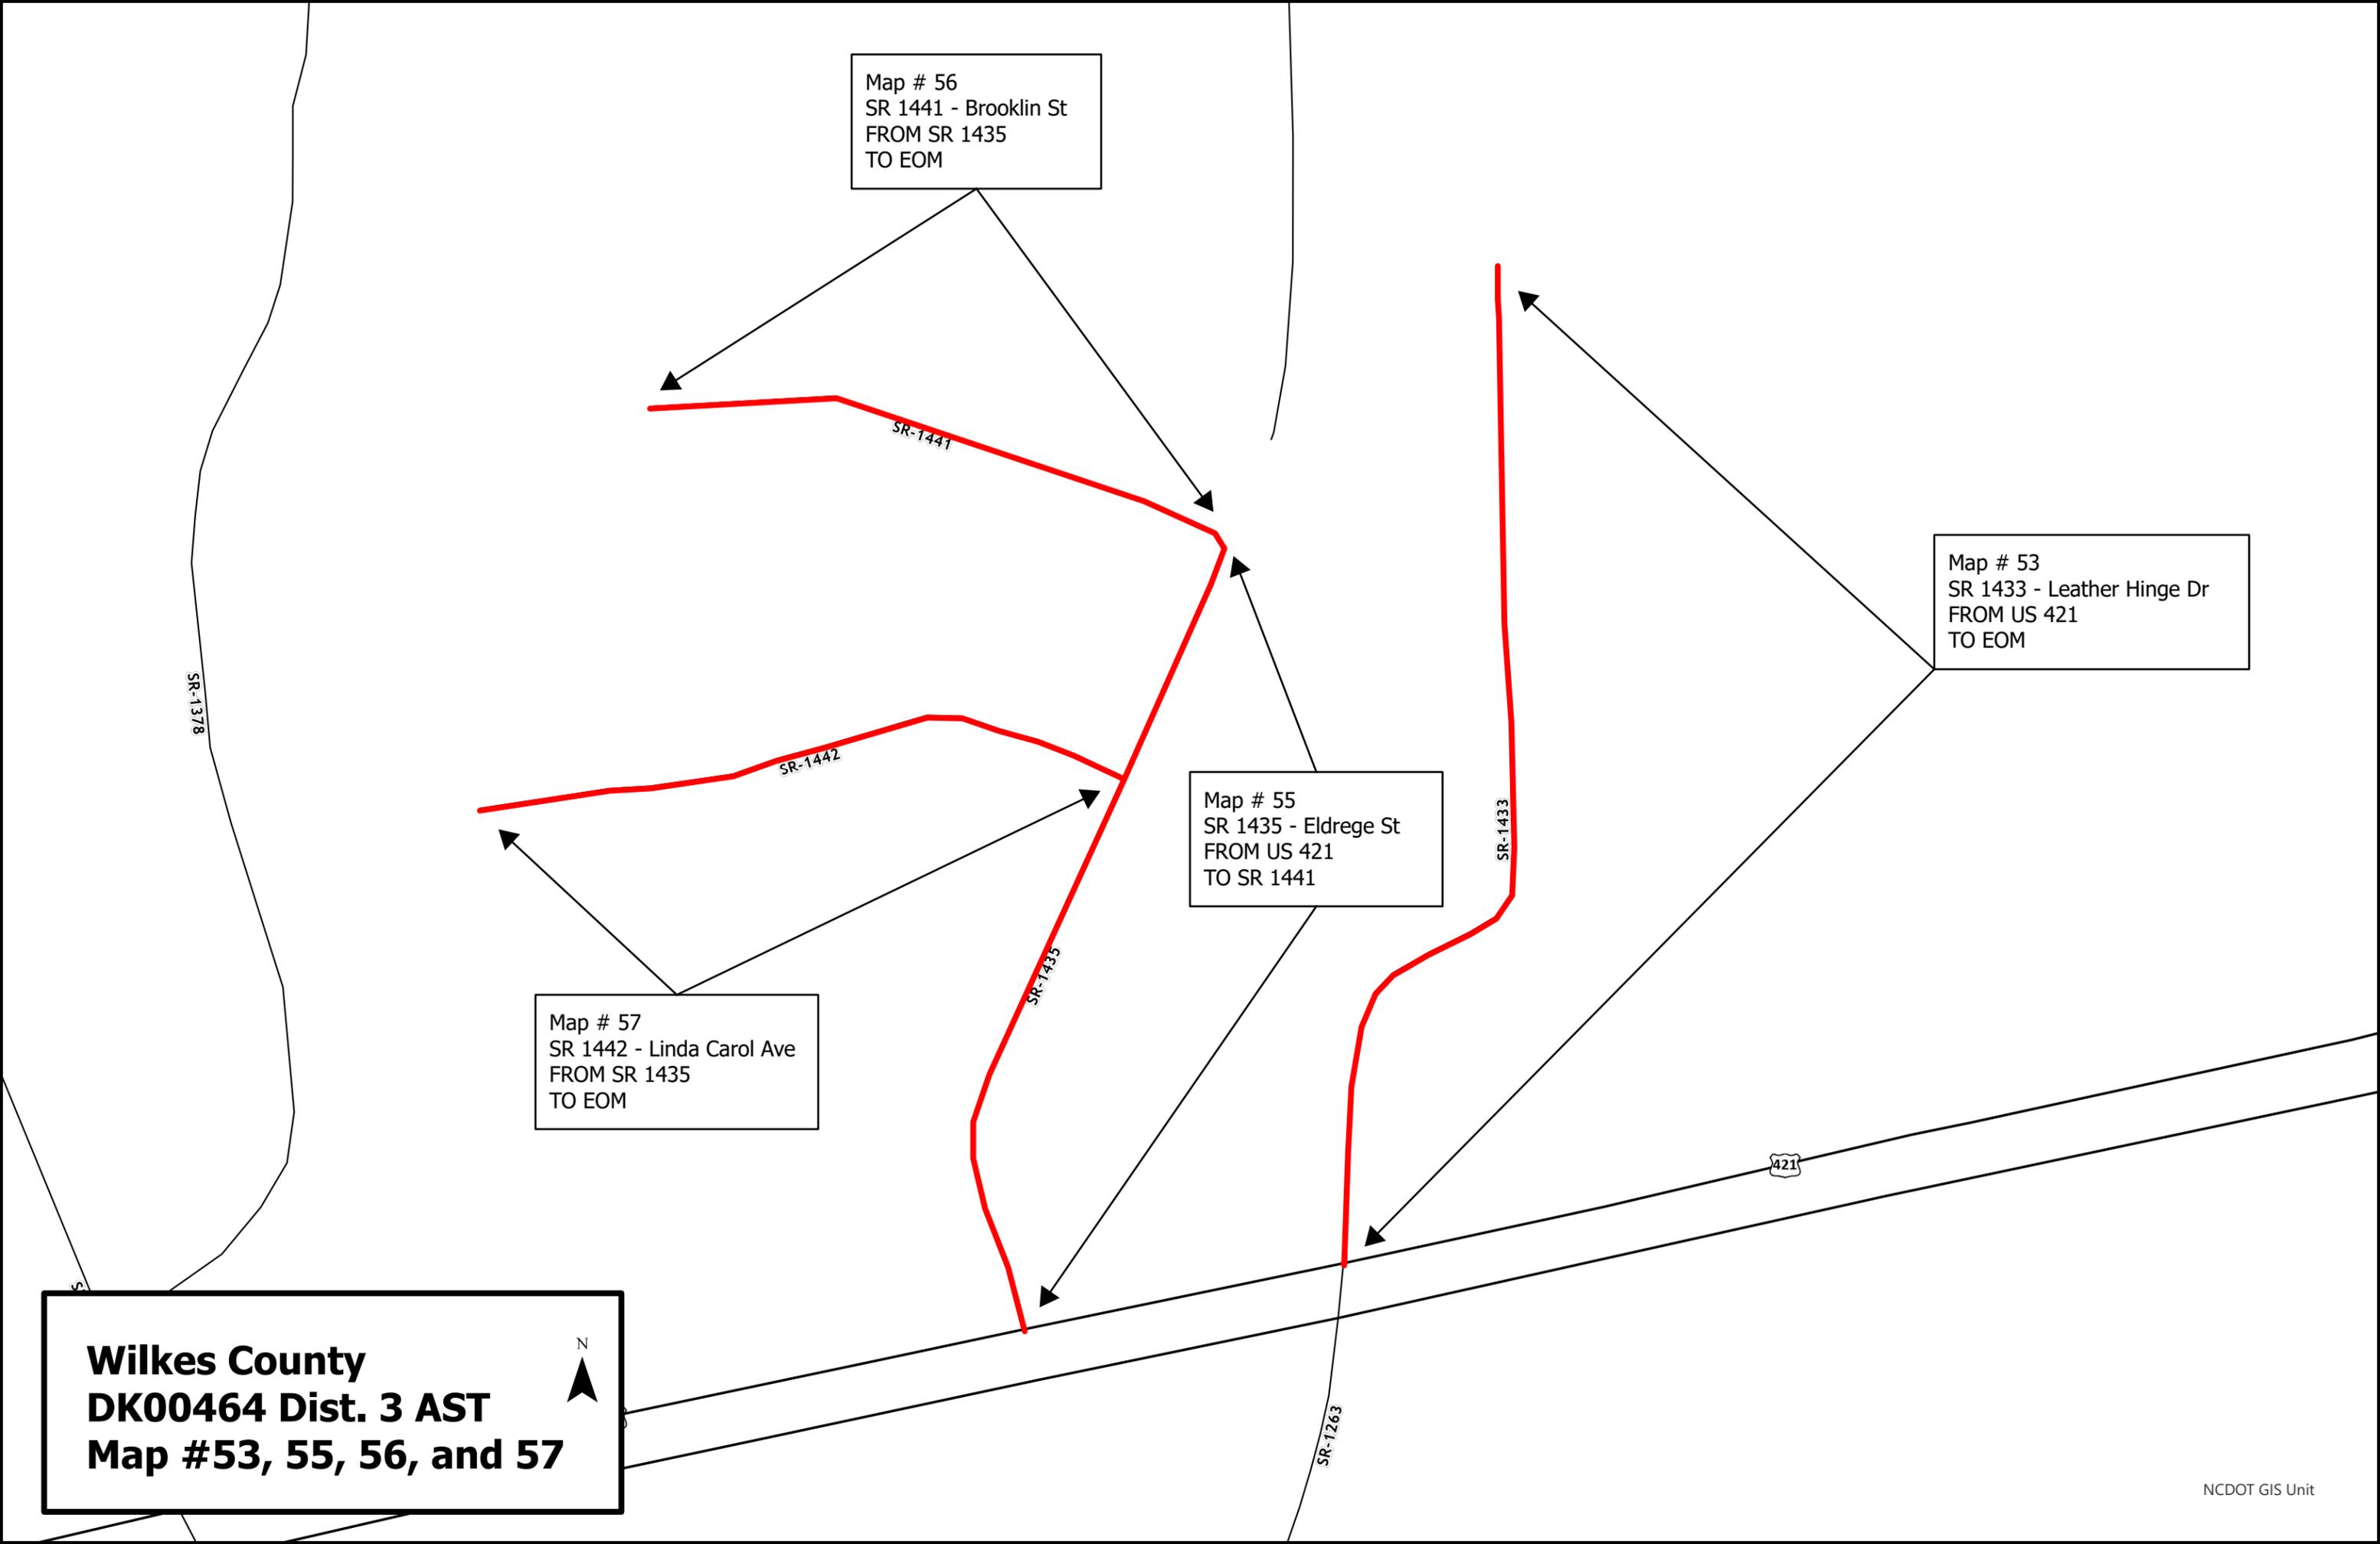

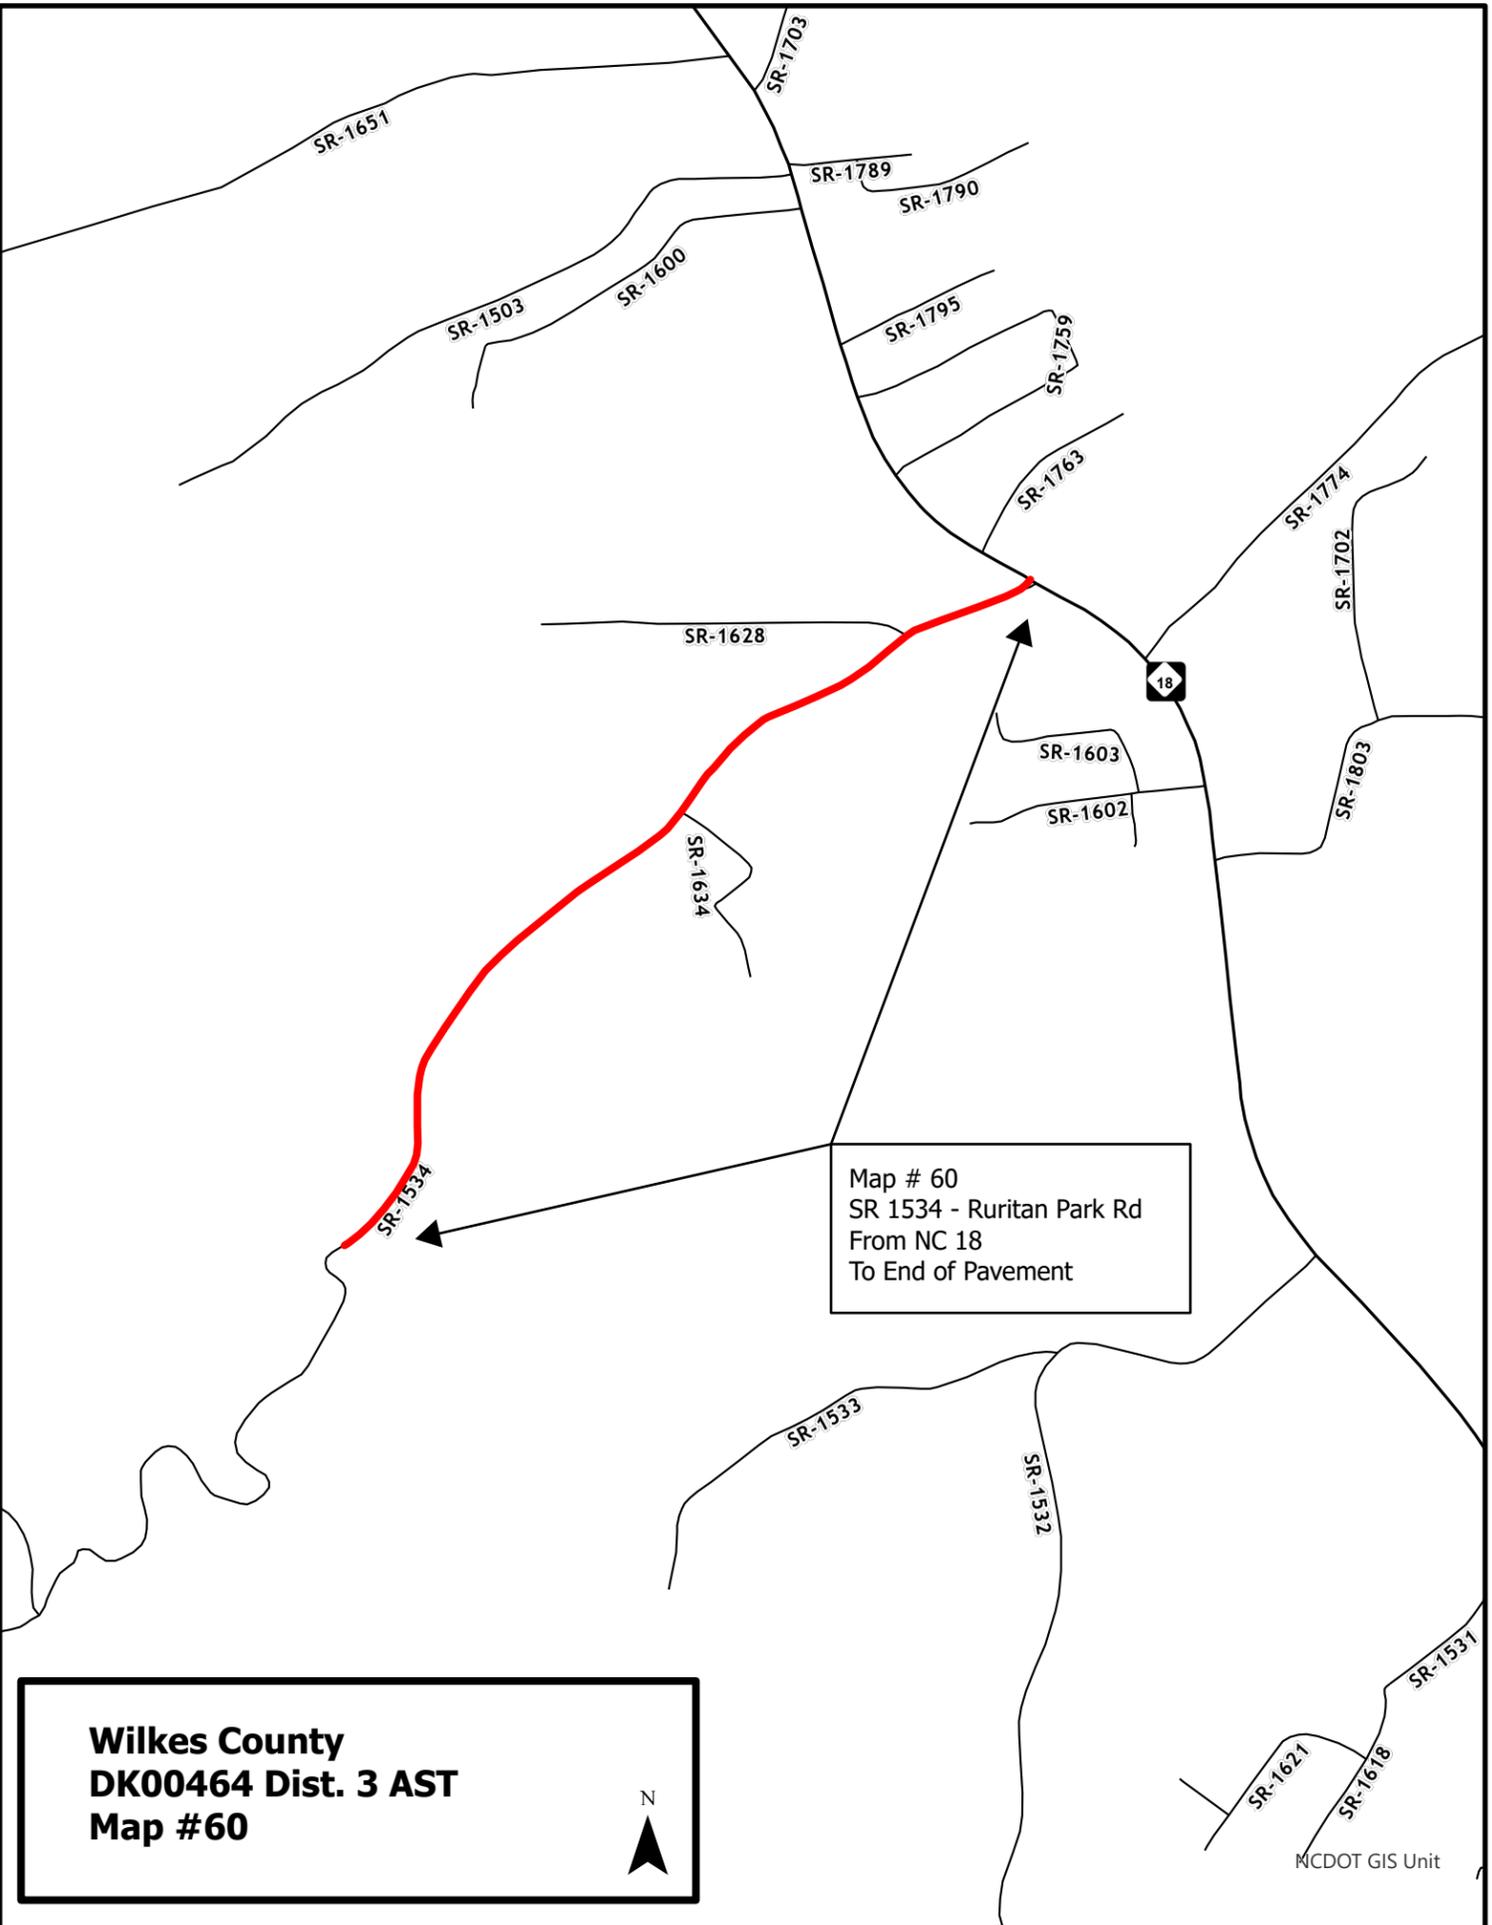



Wilkes County
DK00464 Dist. 3 AST
Map #60



NCDOT GIS Unit

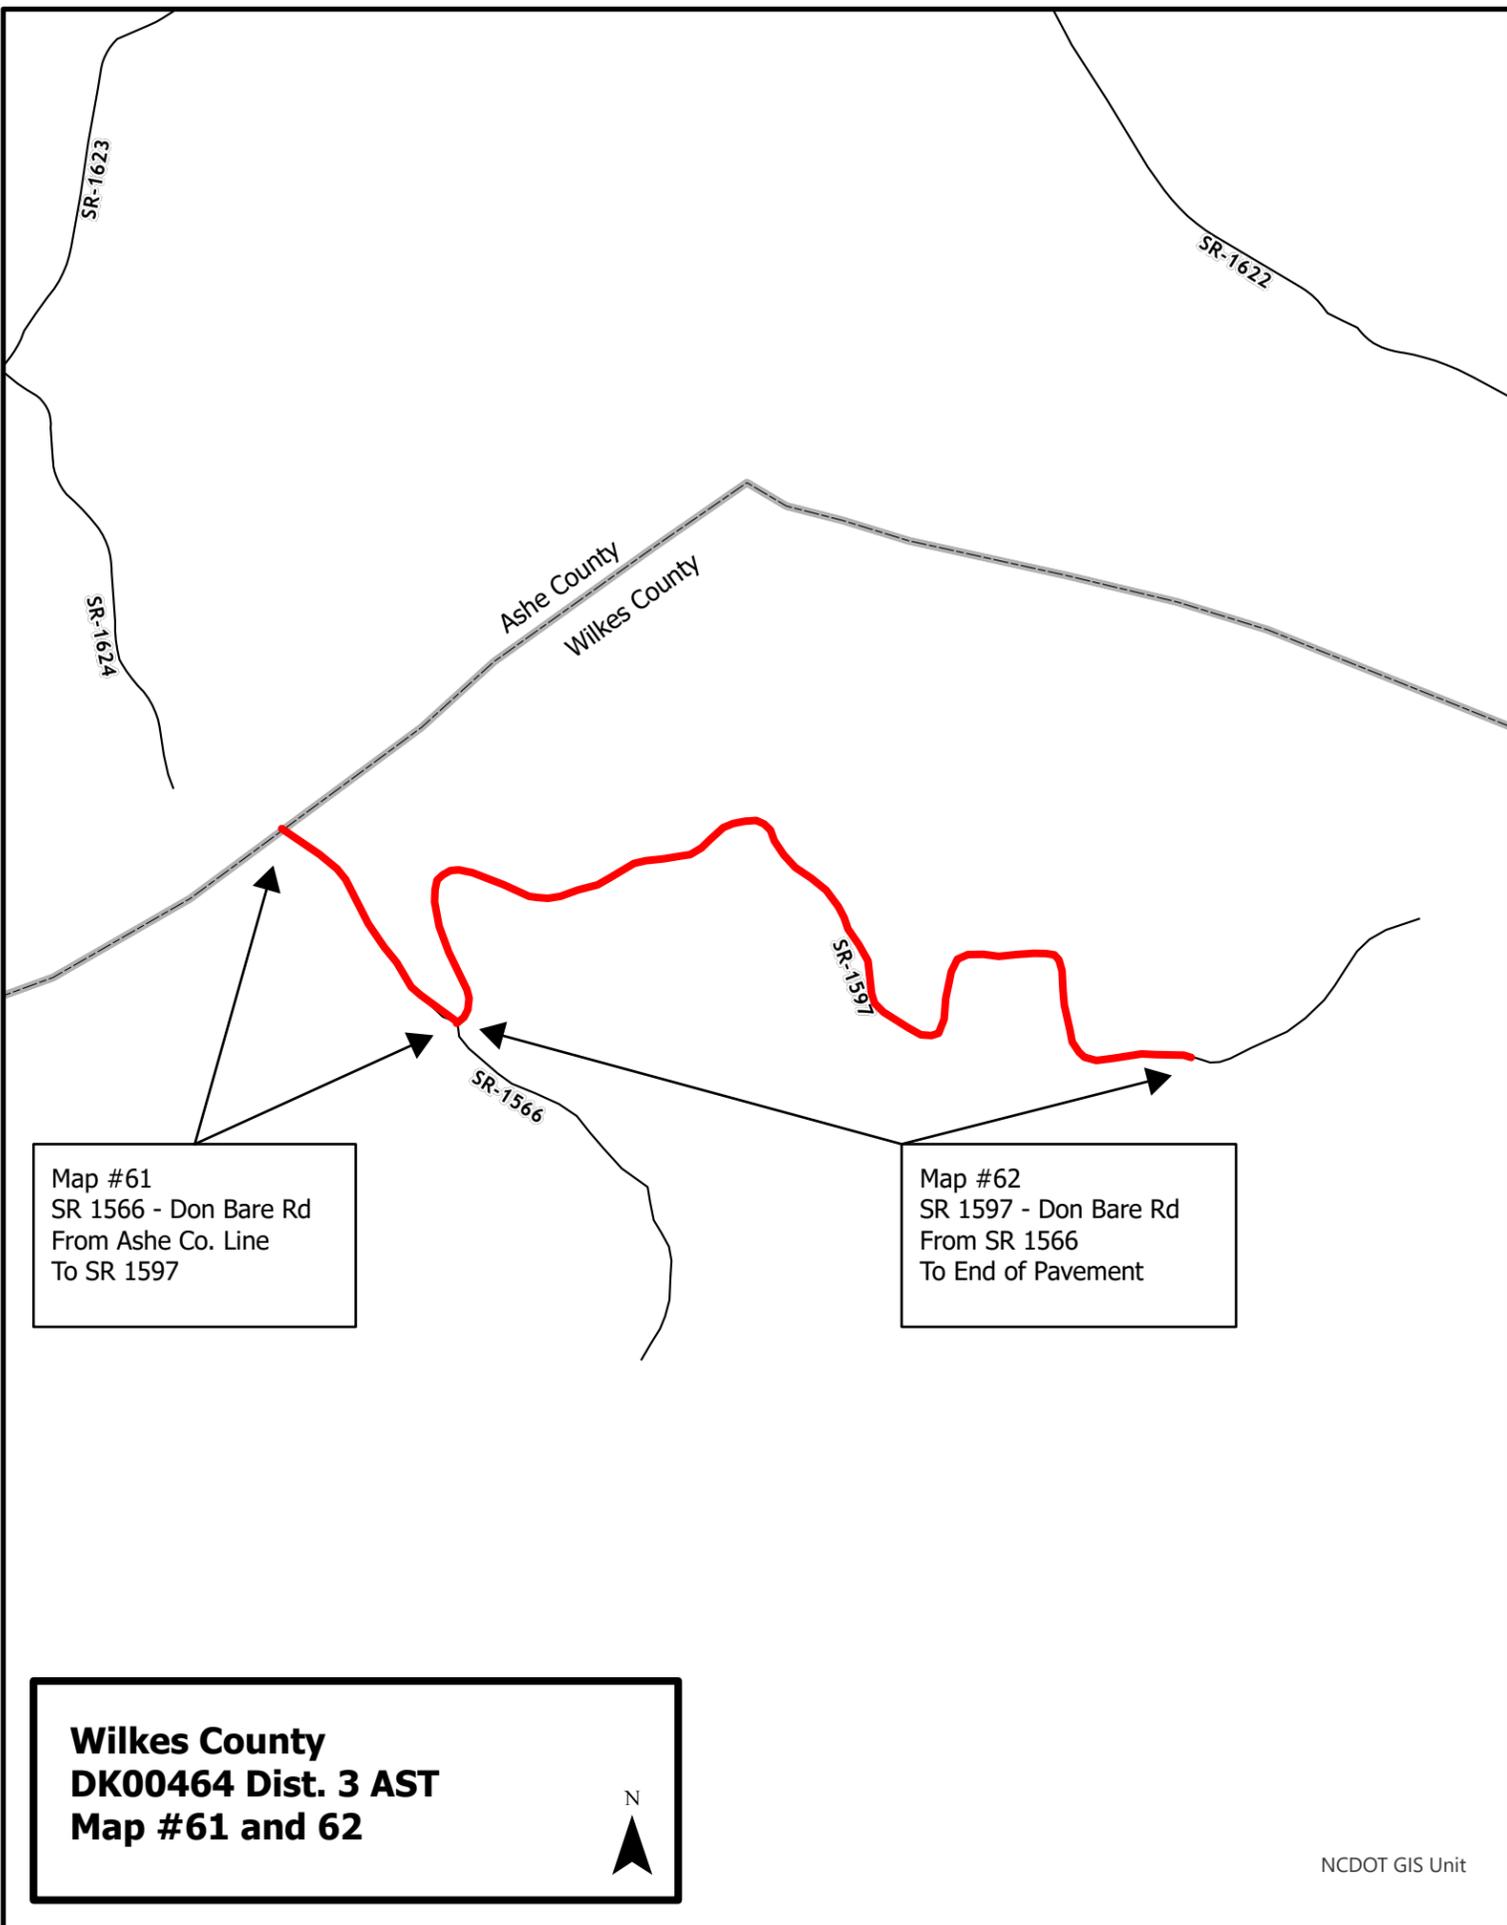

Wilkes County
DK00464 Dist. 3 AST
Map #61 and 62

NCDOT GIS Unit

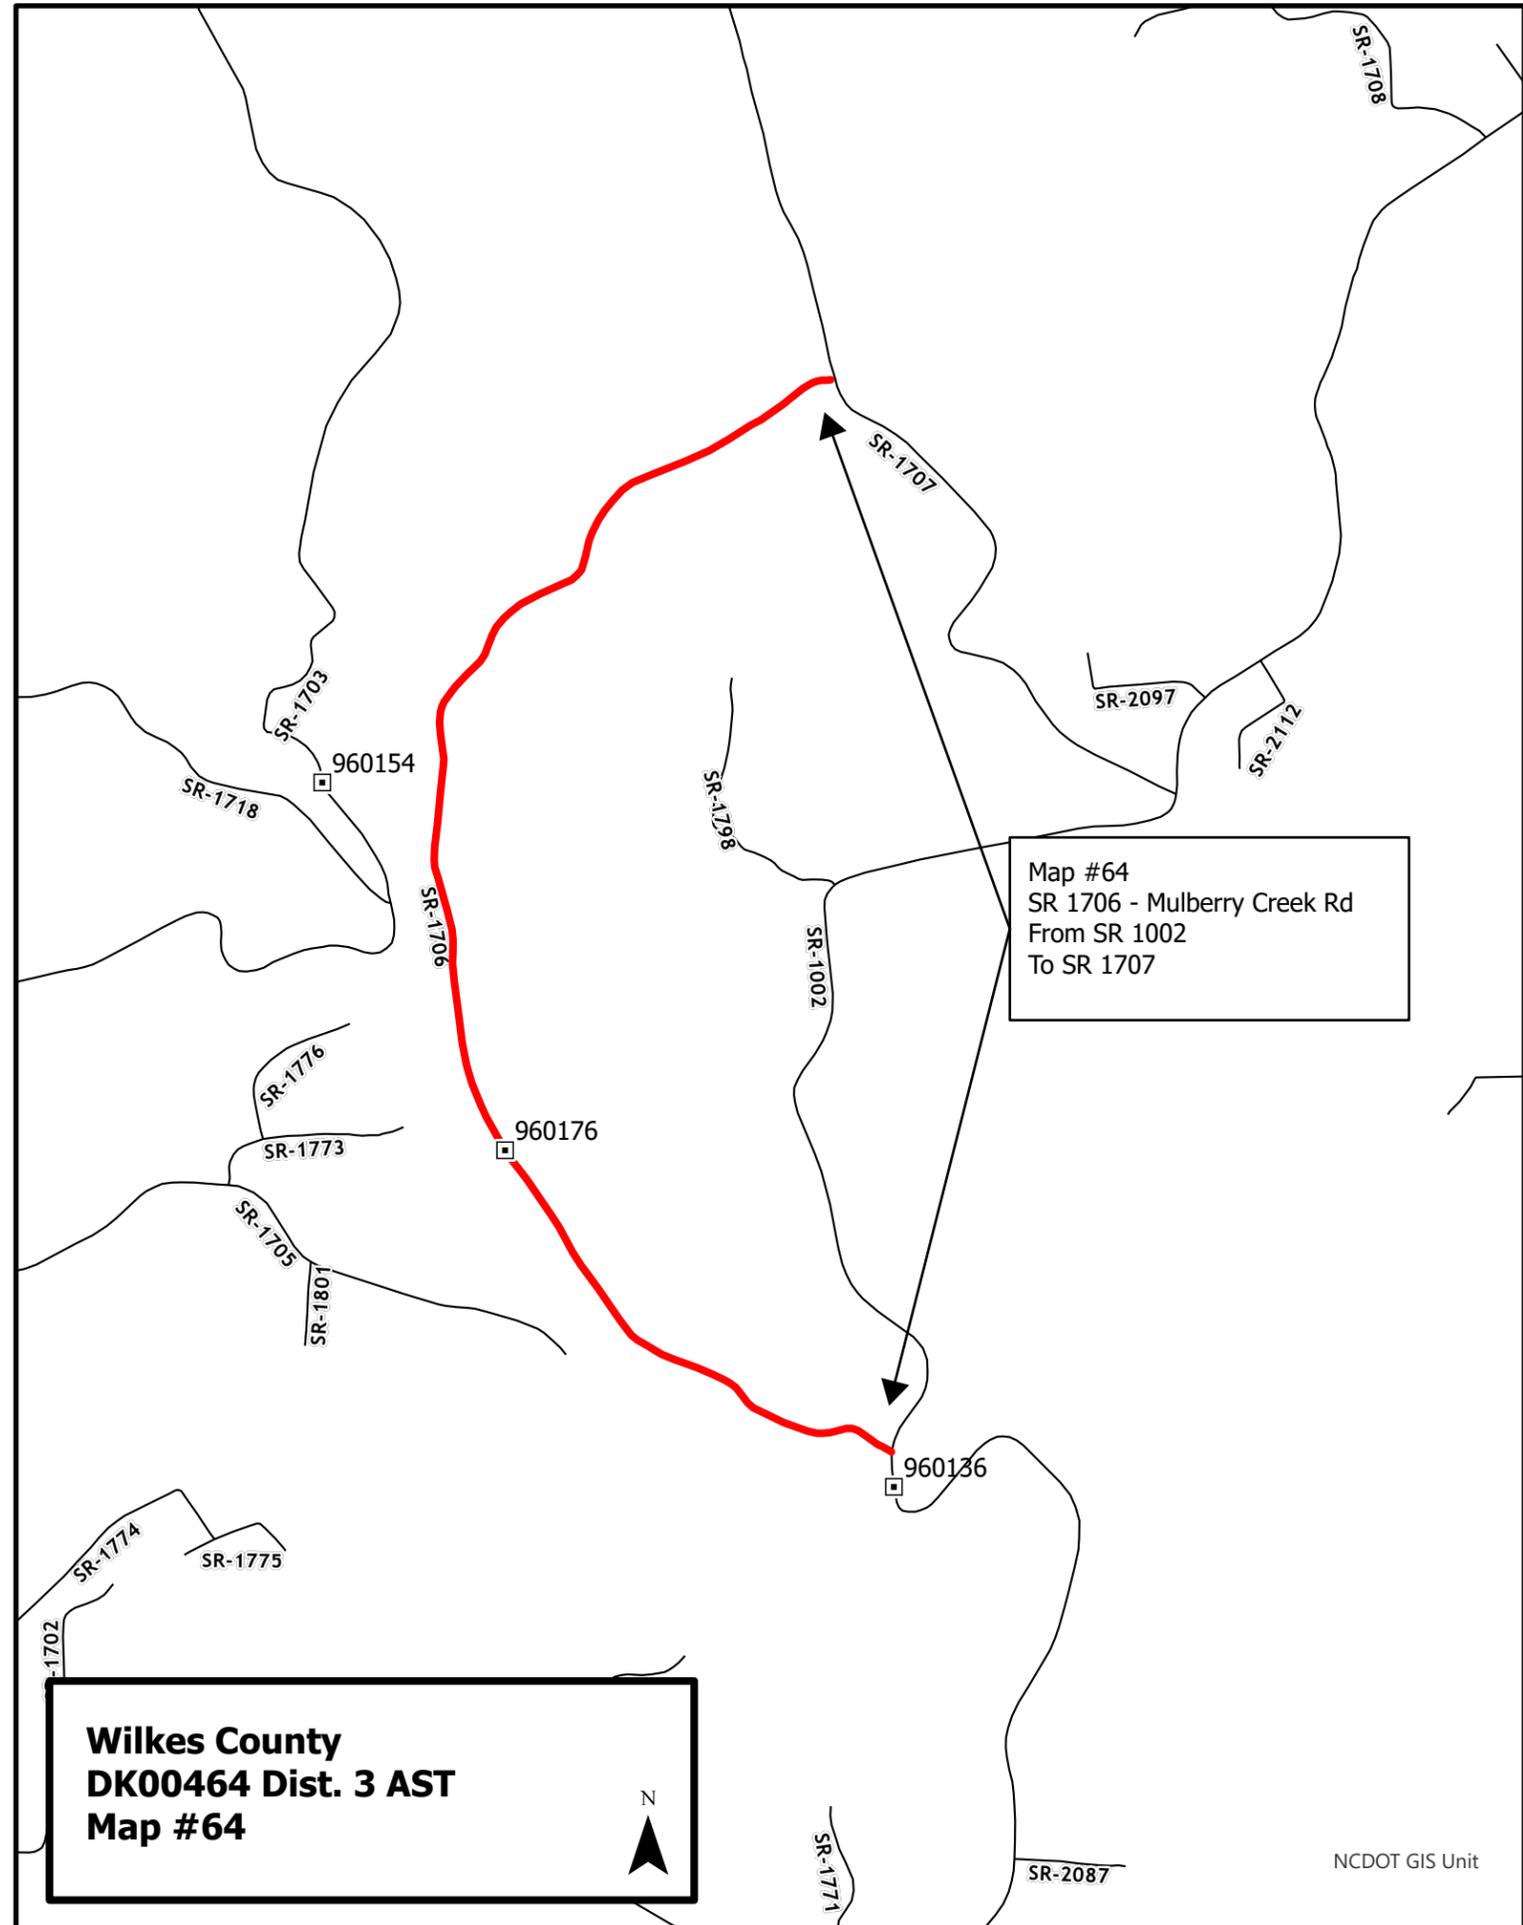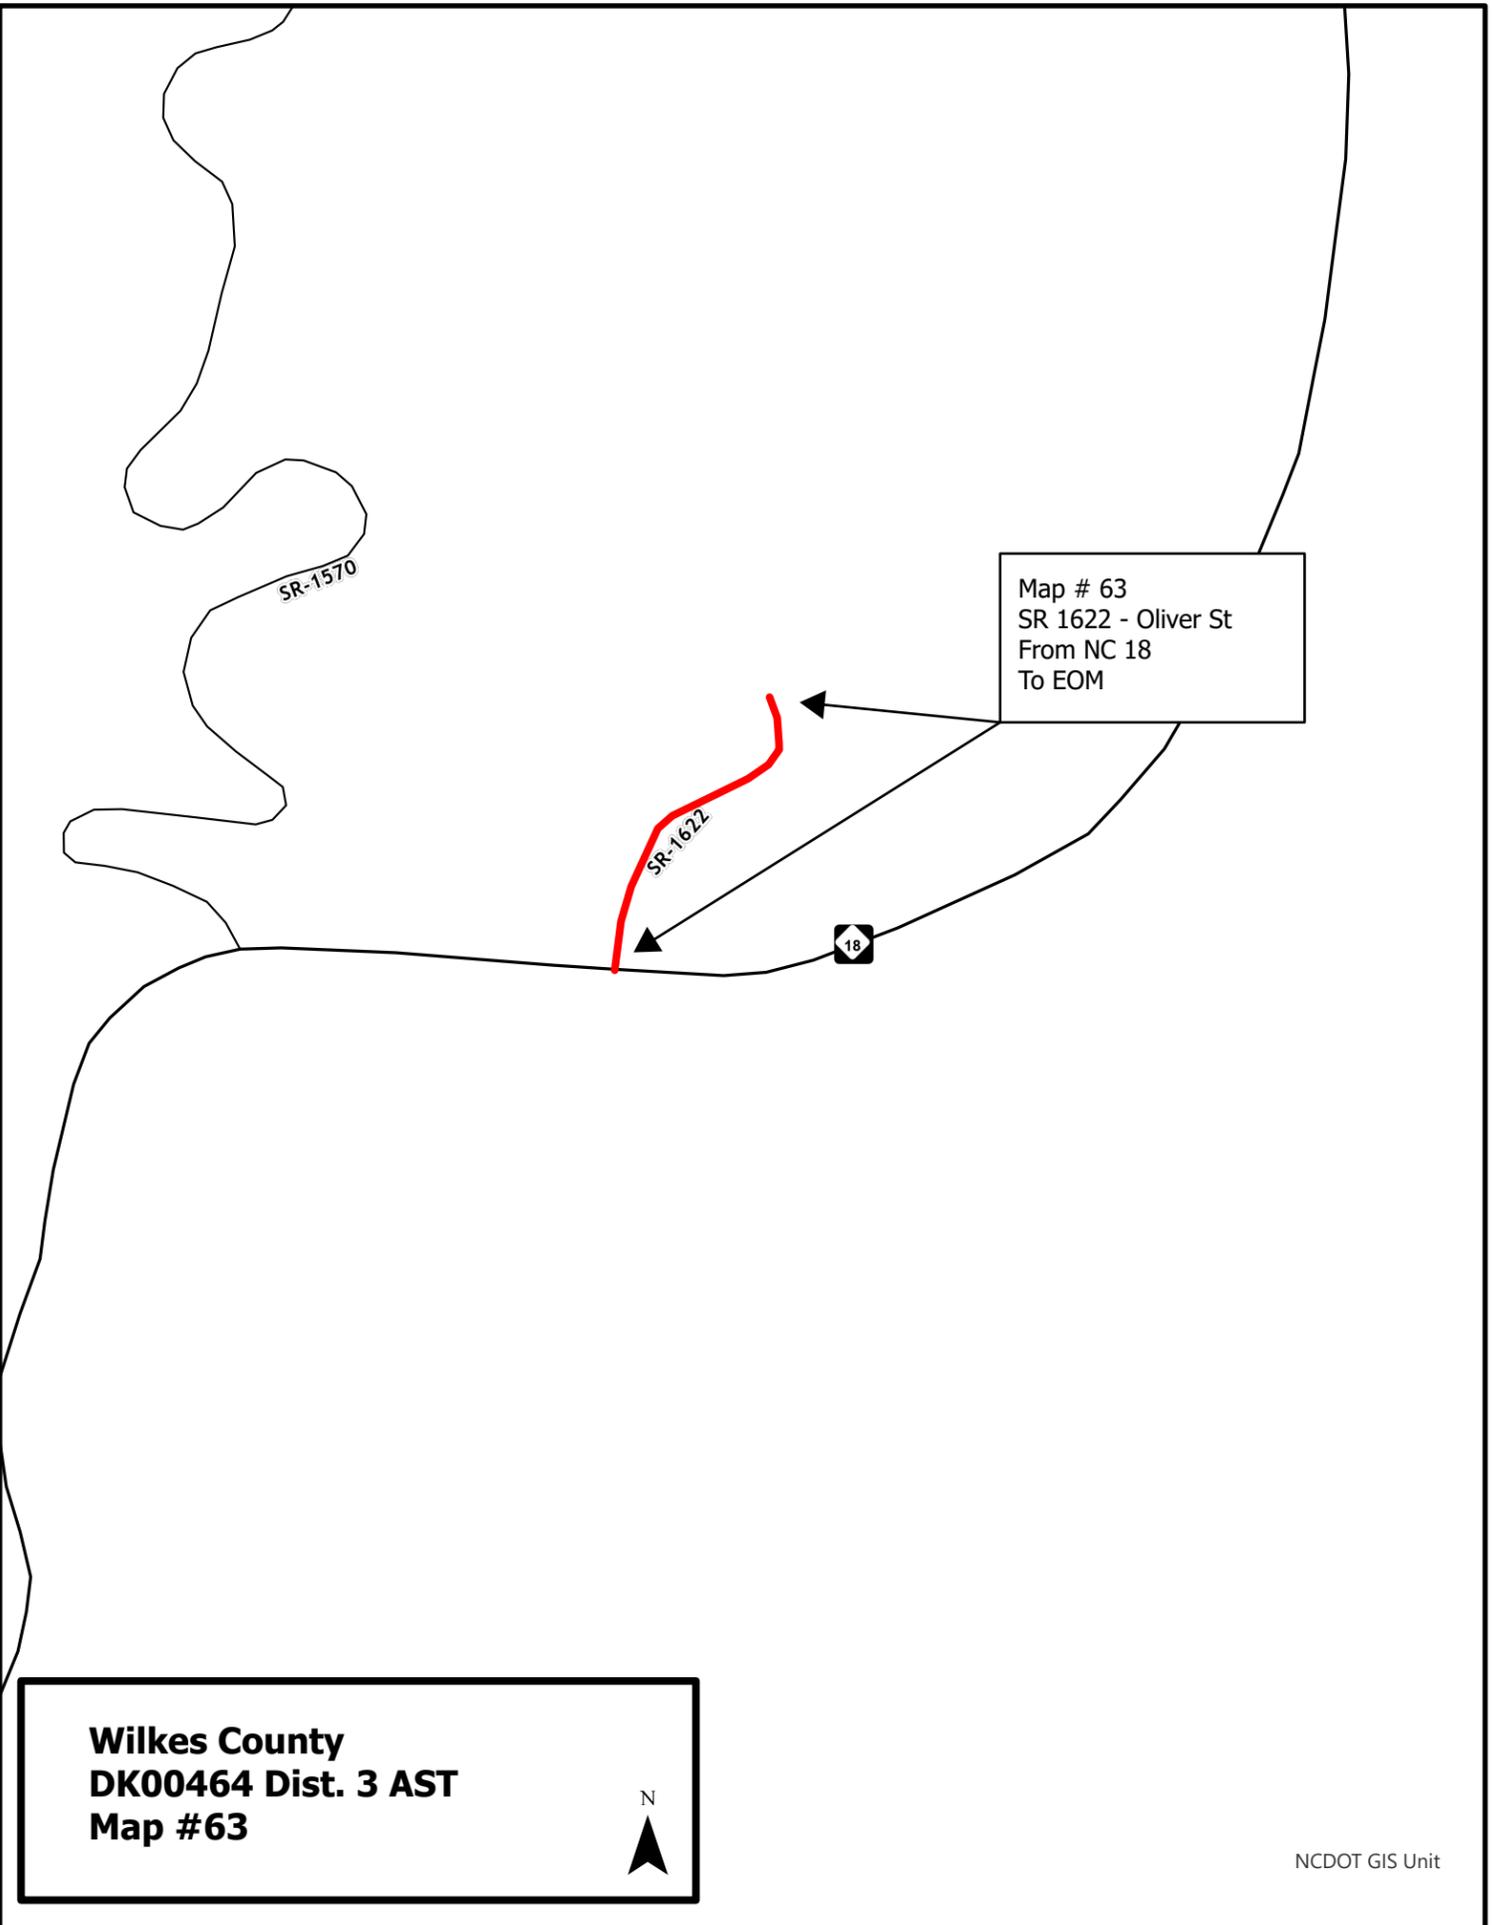

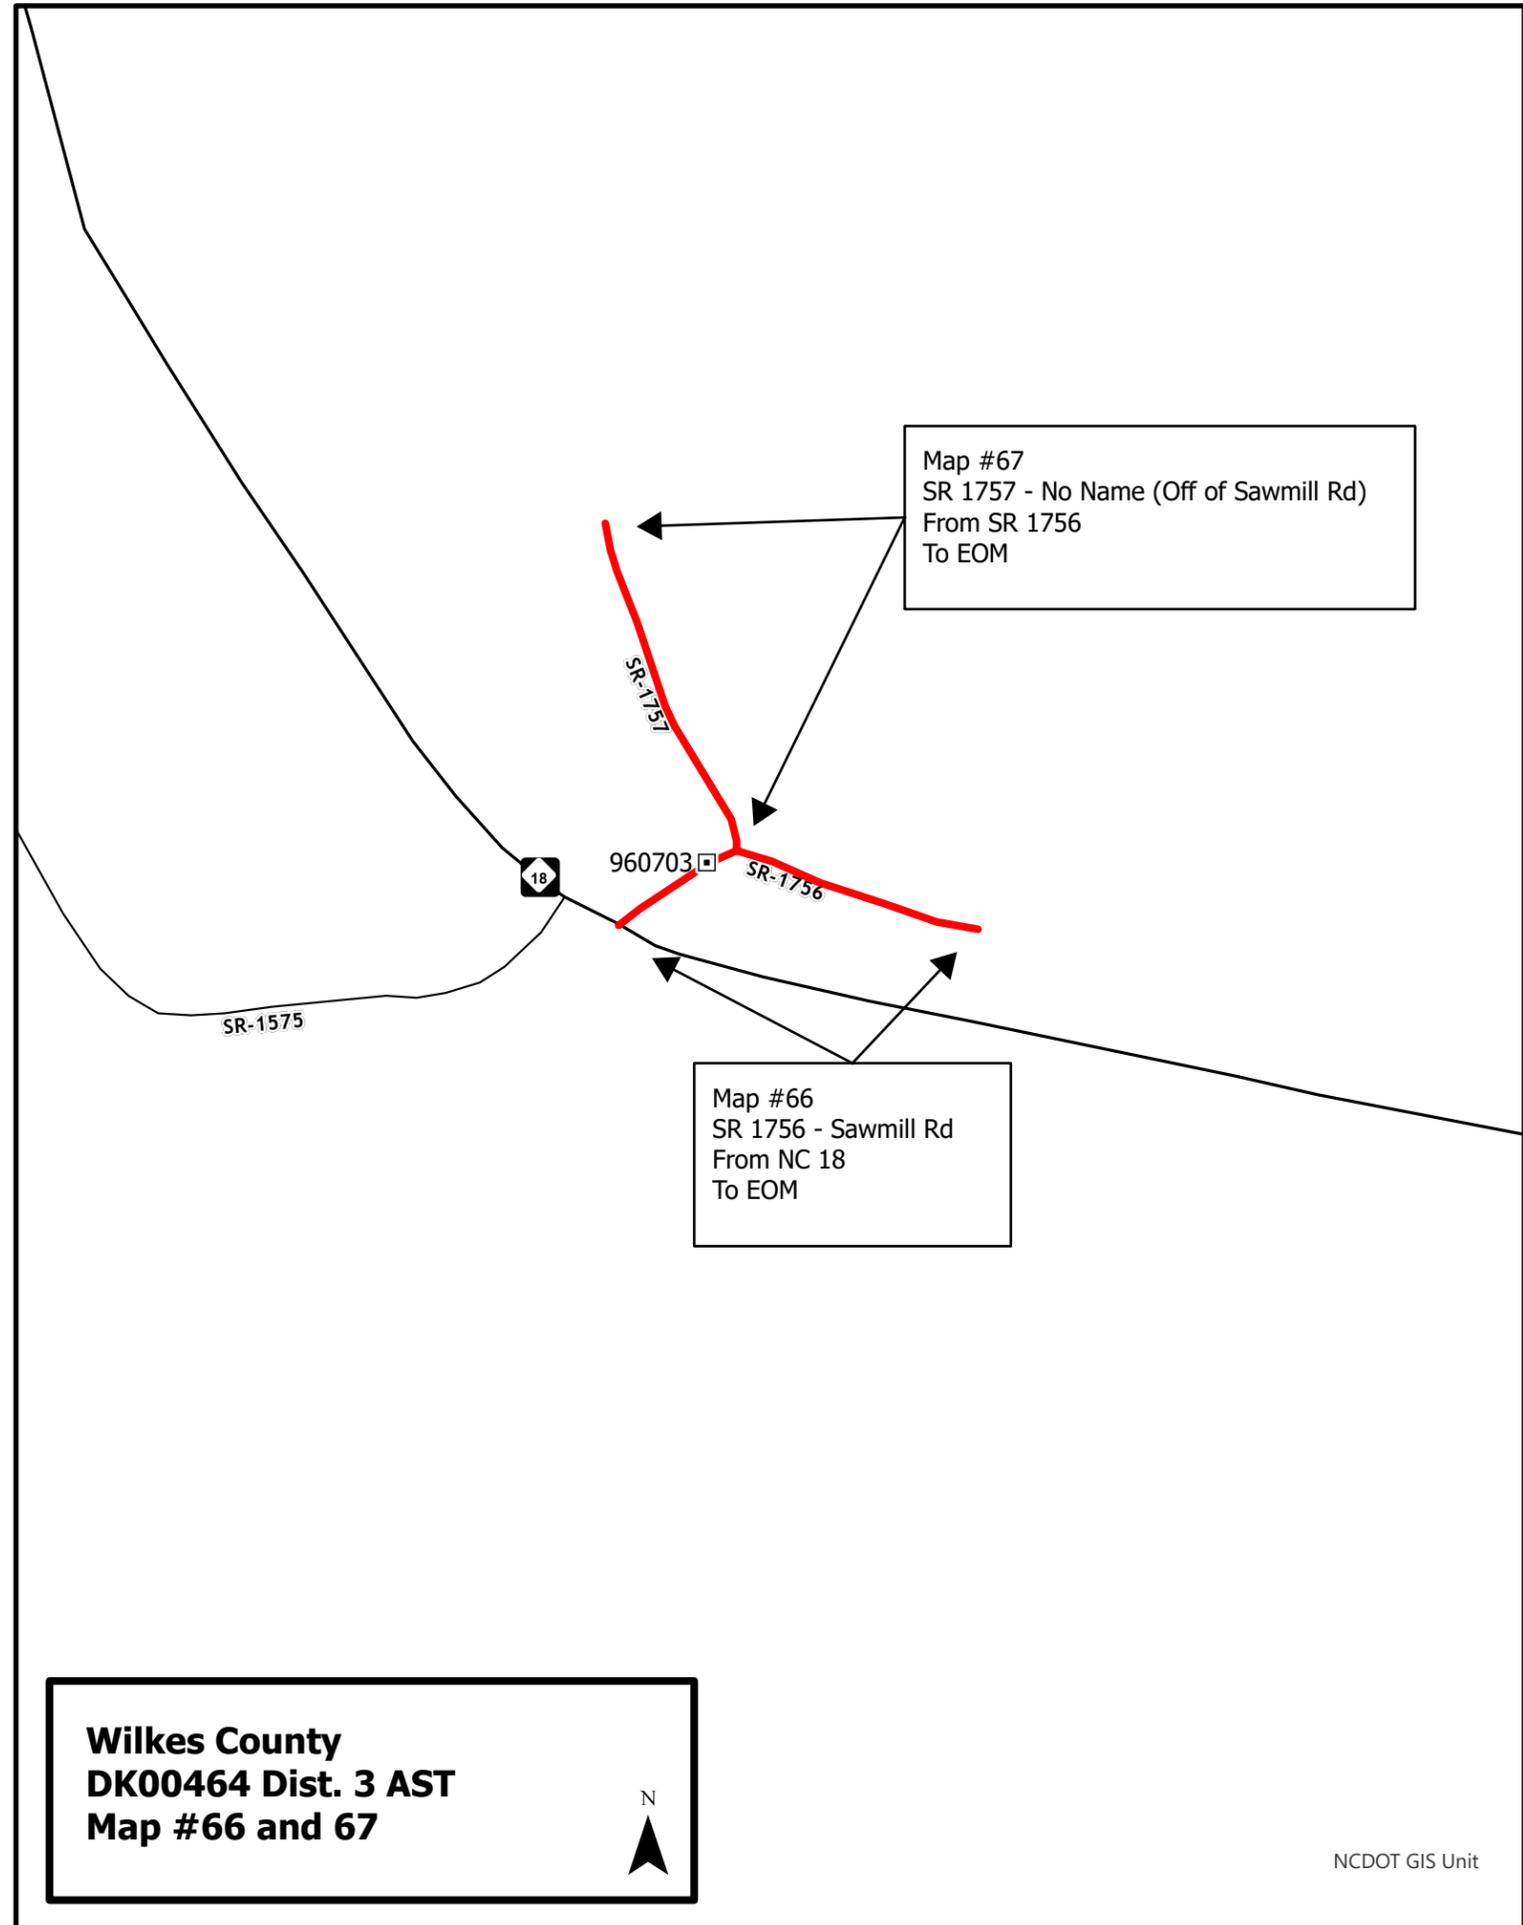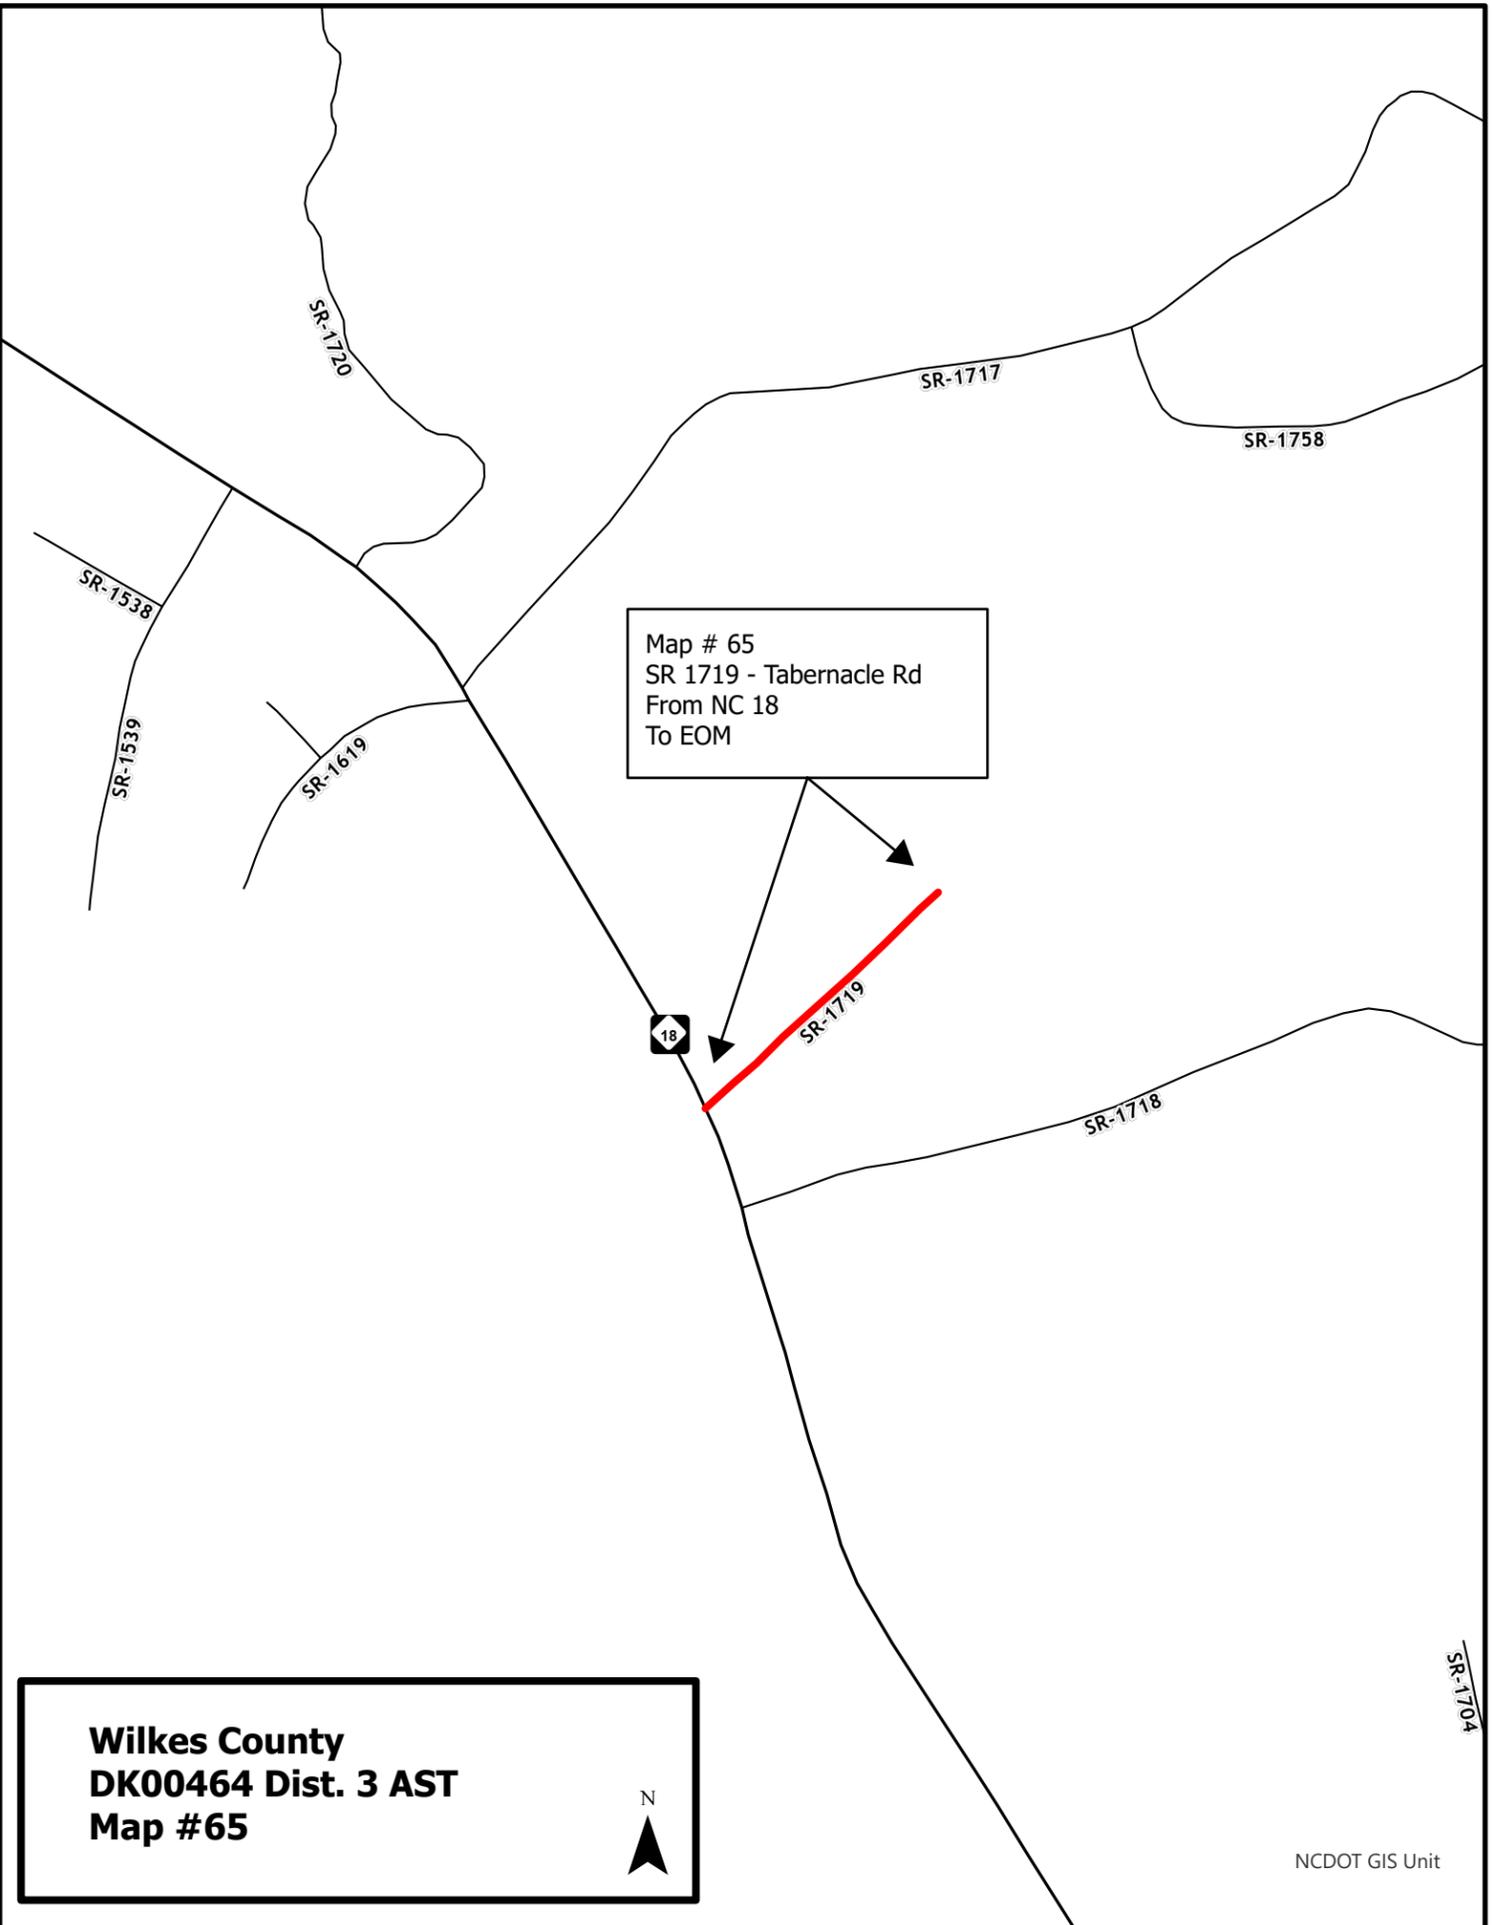

Map # 68
SR 1794 - Homestead Dr
From SR 1712
To SR 1794 (Homestead Dr Loop)

SR-1707

SR-1794

SR-1712

SR-1797

Wilkes County
DK00464 Dist. 3 AST
Map #68



NCDOT GIS Unit

SR-1966

SR-2072

SR-1970

Map #69
SR 1970 - Royal Rd
From SR 1966
To EOM

SR-2157

SR-2102

SR-2169

SR-2170

SR-2086

SR-2333

Wilkes County
DK00464 Dist. 3 AST
Map #69




NCDOT GIS Unit

SIGNING FOR ASPHALT SURFACE TREATMENT

LEGEND

- ◁ PORTABLE SIGN
- ┆ STATIONARY SIGN
- ← DIRECTION OF TRAFFIC FLOW

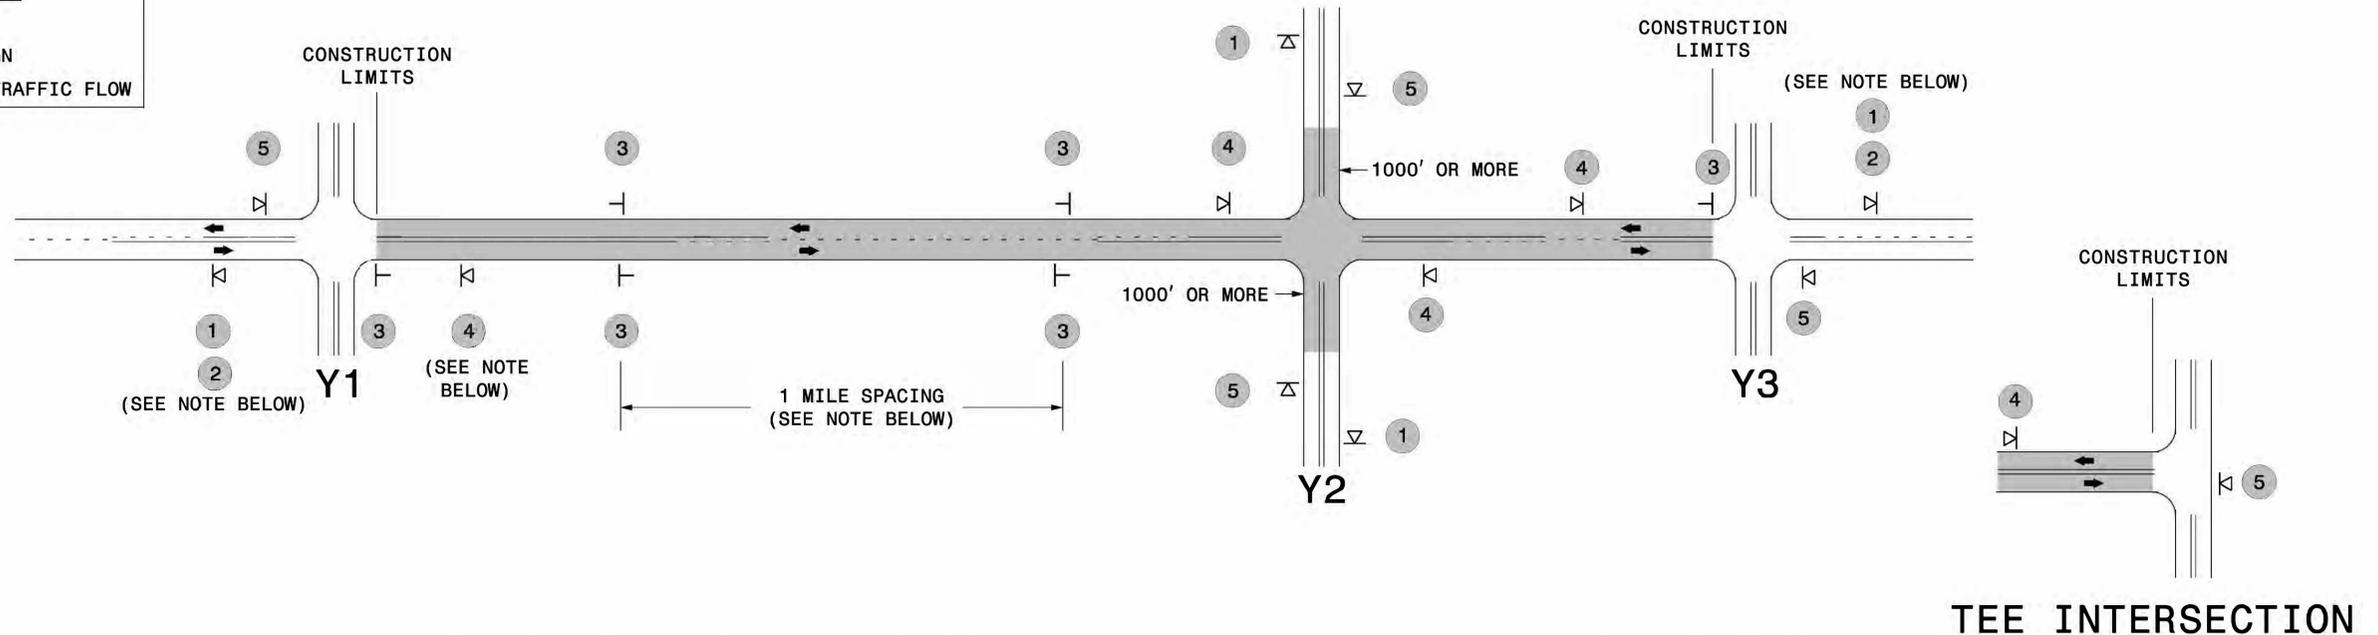


MAINLINE (-L-) SIGNING

-Y- LINE SIGNING

SIGNING NOTES AND PLACEMENT PER DIRECTION	1	 	<ul style="list-style-type: none"> - PLACE 1000' PRIOR TO BEGINNING OF CONSTRUCTION LIMITS. ONLY USED ON -Y- LINES IF RESURFACING LIMITS EXTEND 1000' ALONG -Y- LINE. - SIGN #2 ONLY USED WHEN RESURFACING LIMITS ARE 2 OR MORE MILES IN LENGTH. ROUND UP TO THE NEAREST WHOLE NUMBER. DO NOT USE FRACTIONAL OR DECIMAL NUMBERS. 	<p>STATIONARY SIGNING NOT REQUIRED FOR THE FOLLOWING -Y- LINE CONDITIONS:</p> <ol style="list-style-type: none"> 1) LESS THAN 1000' OF RESURFACING ALONG -Y- LINE 2) SUBDIVISION ROADS 3) DEAD END ROADS <p>WHEN PAVING/CONSTRUCTION ACTIVITIES PROCEED ACROSS AN UNSIGNED -Y- LINE, PORTABLE ADVANCE WARNING SIGNS SHALL BE USED ALONG THE -Y- LINE AS SHOWN BELOW. REMOVE UPON COMPLETION OF WORK.</p> <div style="display: flex; justify-content: space-around; align-items: center;"> <div style="text-align: center;"> <small>W20-1 48" X 48"</small> PLACED 500' IN ADVANCE OF FLAGGER. </div> <div style="text-align: center;"> <small>W20-7 A 48" X 48"</small> PLACED 250' IN ADVANCE OF FLAGGER. </div> </div>
	3	 	<ul style="list-style-type: none"> - ALTERNATE THE FOLLOWING TWO SIGNS: - STARTING WITH "LOOSE GRAVEL" (W8-7) FOLLOWED BY "UNMARKED PAVEMENT". - PLACE INITIALLY AT THE CONSTRUCTION LIMITS AND SPACED 1 MILE APART THEREAFTER. - AT TEE INTERSECTIONS INSTALL INITIALLY 0.5 MILE FROM INTERSECTION AND SPACE 1 MILE APART THEREAFTER. 	
	4		<ul style="list-style-type: none"> - THESE ARE FOR -Y- LINES THAT ARE "THROUGH" ROADWAYS. DEAD END AND SUBDIVISION ROADS ARE NOT "THROUGH" ROADWAYS. - INSTALL 500' +/- FROM EACH -Y- LINE APPROACH AS SHOWN ABOVE. - FOR MULTIPLE -Y- LINES THAT ARE SEPARATED BY 0.25 MILES OR LESS, TREAT AS A SINGLE UNIT AND INSTALL WITHIN 500' OF EACH APPROACH. - A MAXIMUM OF 2 SIGN SETS PER MILE. DO NOT INSTALL WHEN -Y- LINES ARE WITHIN 0.5 MILES FROM "END ROAD WORK" SIGN. 	
	5		<ul style="list-style-type: none"> - PLACE 500' FOLLOWING THE END OF CONSTRUCTION LIMITS OR AS SHOWN WHEN WORK ENDS AT A 3-WAY TEE INTERSECTION. 	
	<p>THE ABOVE SIGNS ARE ALL THAT ARE REQUIRED FOR A CONTRACTOR TO BEGIN A RESURFACING CONTRACT. ANY ADDITIONAL SIGNS REQUESTED BY NCDOT DIVISIONS SHALL BE INSTALLED WITHIN 7 BUSINESS DAYS OF THE START OF CONTRACT WORK.</p>			

MAPS LESS THAN 2 MILES

FOR AST RESURFACING MAPS WITH CONSTRUCTION LIMITS LESS THAN 2 MILES IN LENGTH, USE A STATIONARY "LOOSE GRAVEL" SIGN AT THE BEGINNING CONSTRUCTION LIMIT FOLLOWED BY AN "UNMARKED PAVEMENT" SIGN MIDWAY THROUGH AND AN "END ROAD WORK" SIGN AT THE END CONSTRUCTION LIMIT.

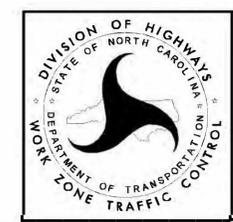

ADVANCE WARNING SIGNS FOR 2-LANE ROADWAY ASPHALT SURFACE TREATMENT

5/12/2017 S:\MIX\ZTC\Resurfacing\Details\Resurfacing_AdvWarn_2Ln - ASI.dgn User:kdals