



8/17/99

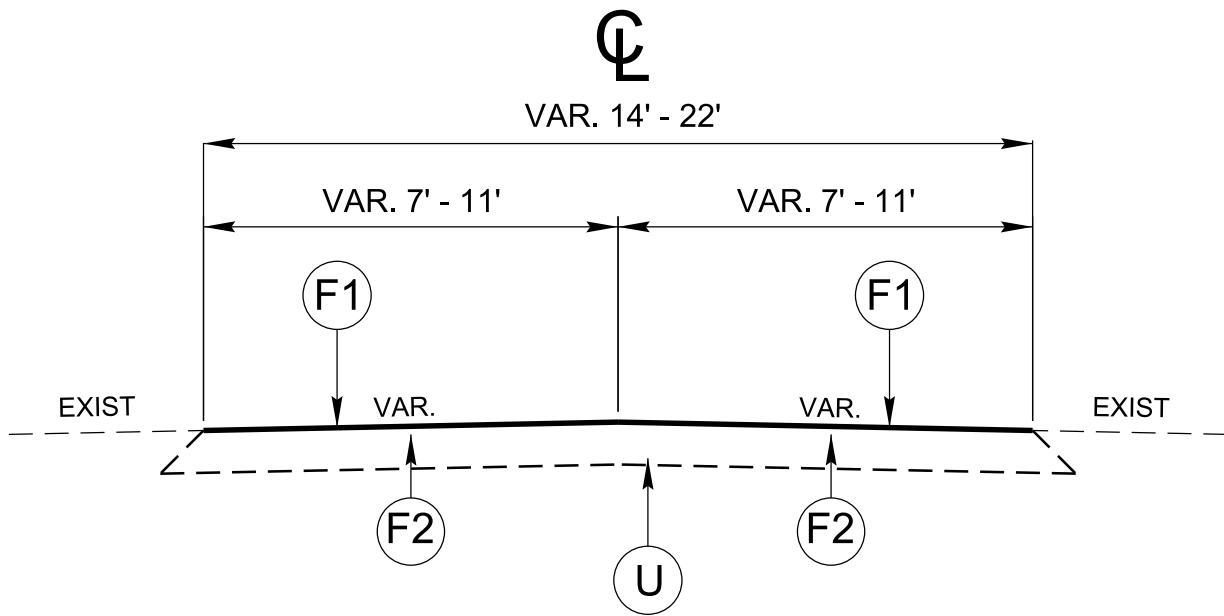

TYPICAL SECTION NO. 1
MAPS # 1 - 4, 6, 8, 11, 13 - 16, 22 - 28, & 30 - 71

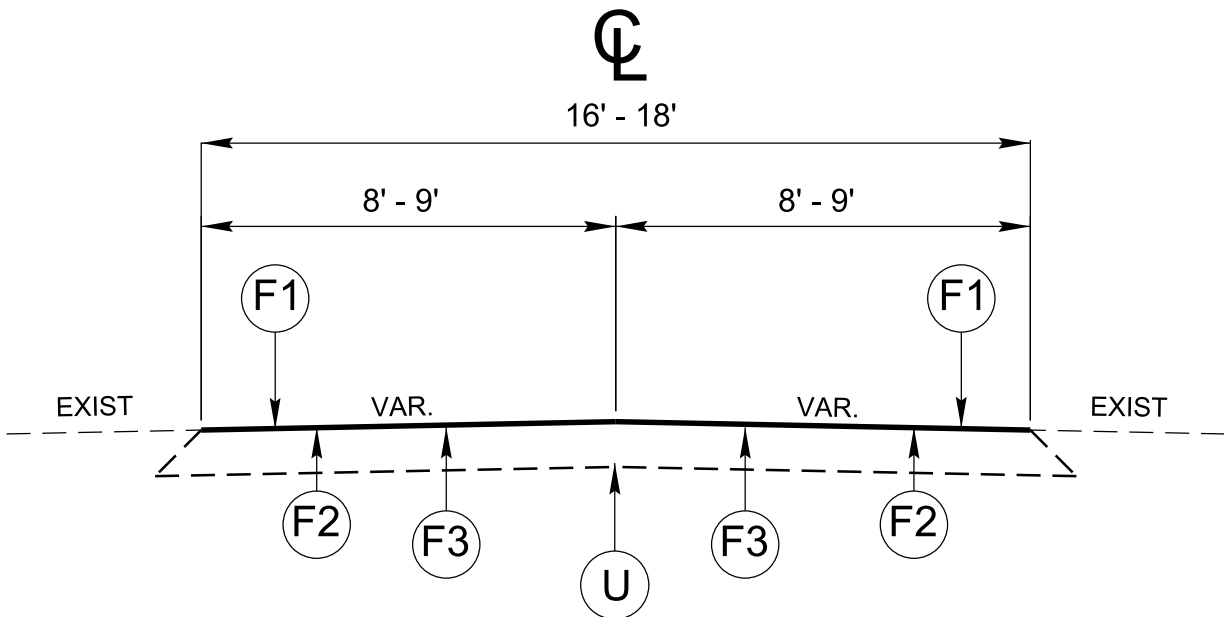

TYPICAL SECTION NO. 2*
MAPS # 5 & 7

*NOTE: Construct with one top layer of Fog Seal,
three middle layers of Triple Seal, &
one bottom layer of Mat Coat

PAVEMENT SCHEDULE	
F1	ASPHALT SURFACE TREATMENT, FOG SEAL
F2	ASPHALT SURFACE TREATMENT, TRIPLE SEAL WITH NO.78M STONE
F3	ASPHALT SURFACE TREATMENT, MAT COAT WITH NO.67M STONE
U	EXISTING PAVEMENT

NOTE: TYPICALS ARE NOT TO SCALE

DIVISION 11 DISTRICT 2 COUNTIES
ASPHALT SURFACE TREATMENT
2025 RESURFACING


REVISIONS	INIT.	DATE

N.C. DEPARTMENT of TRANSPORTATION
DIVISION of HIGHWAYS
DIVISION ELEVEN



SCALE: N/A	DATE: 01/16/2025
PREPARED BY: DLH	
REVIEWED BY:	

8/17/99

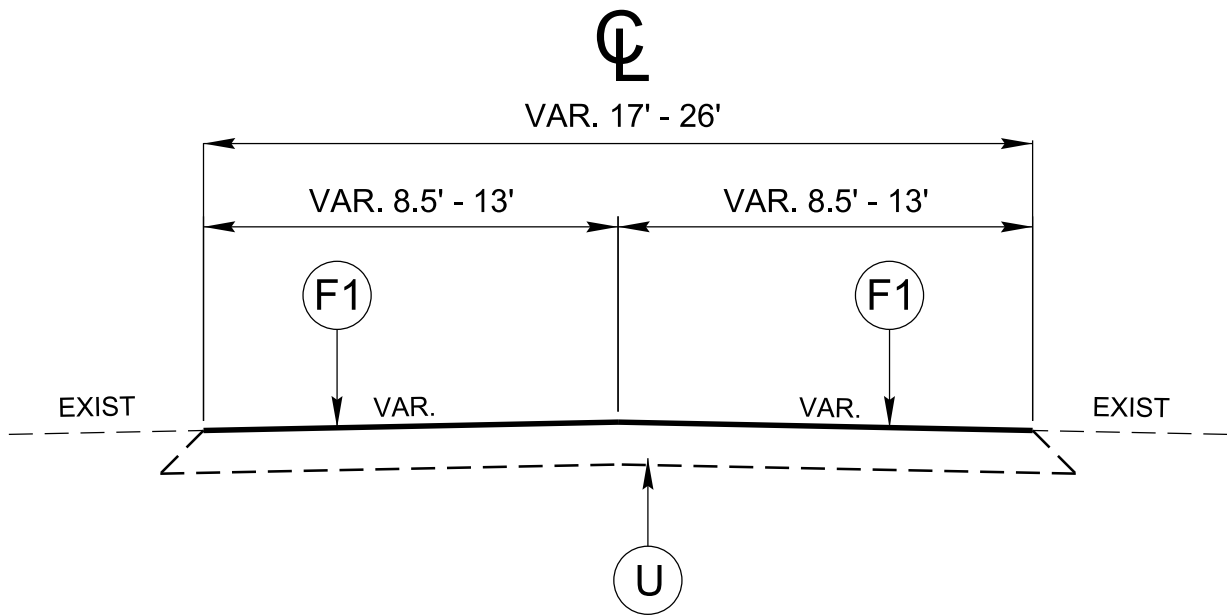

TYPICAL SECTION NO. 3
MAPS # 9 - 10, 12, 17 - 21, & 29

PAVEMENT SCHEDULE	
F1	ASPHALT SURFACE TREATMENT, FOG SEAL
F2	ASPHALT SURFACE TREATMENT, TRIPLE SEAL WITH NO.78M STONE
F3	ASPHALT SURFACE TREATMENT, MAT COAT WITH NO.67M STONE
U	EXISTING PAVEMENT

NOTE: TYPICALS ARE NOT TO SCALE

DIVISION 11 DISTRICT 2 COUNTIES ASPHALT SURFACE TREATMENT 2025 RESURFACING		
REVISIONS	INIT. DATE	
N.C. DEPARTMENT of TRANSPORTATION DIVISION of HIGHWAYS DIVISION ELEVEN		SCALE: N/A DATE: 01/16/2025
		PREPARED BY: DLH
		REVIEWED BY:
		REVIEWED BY:

Ashe County
DK00415 - 2025
Dist. 2

Map #1
SR 1118 - Sutherland Rd
From SR 1274 To Watauga Co.



Ashe County
Watauga County



1341

1118


1274

N

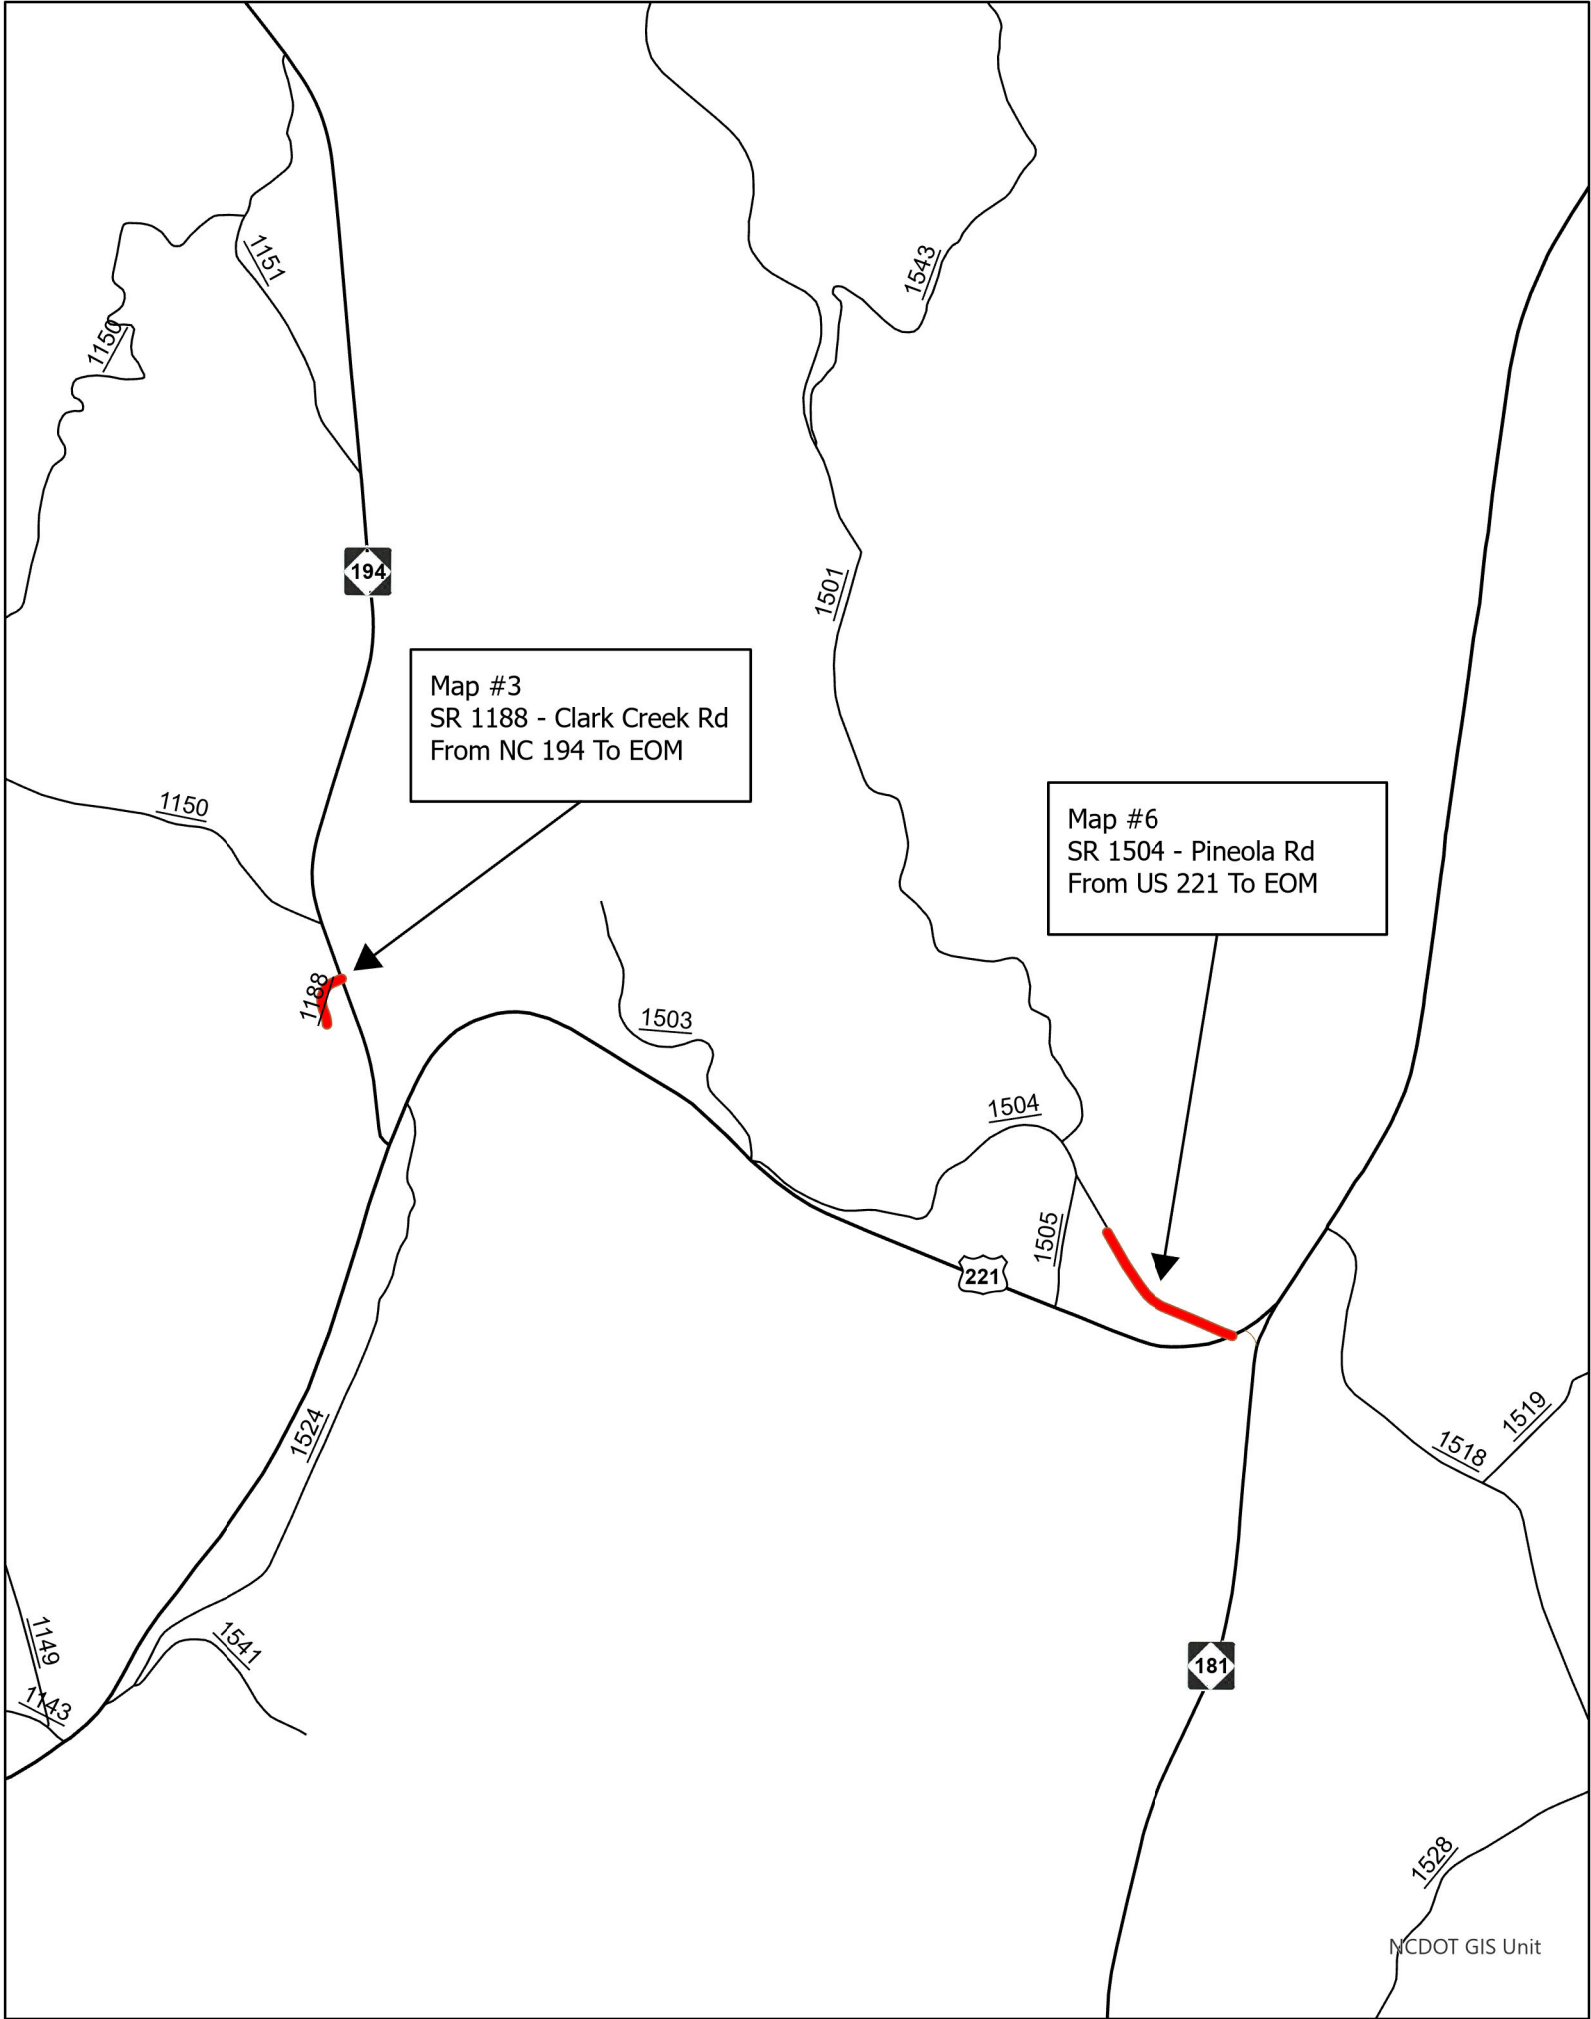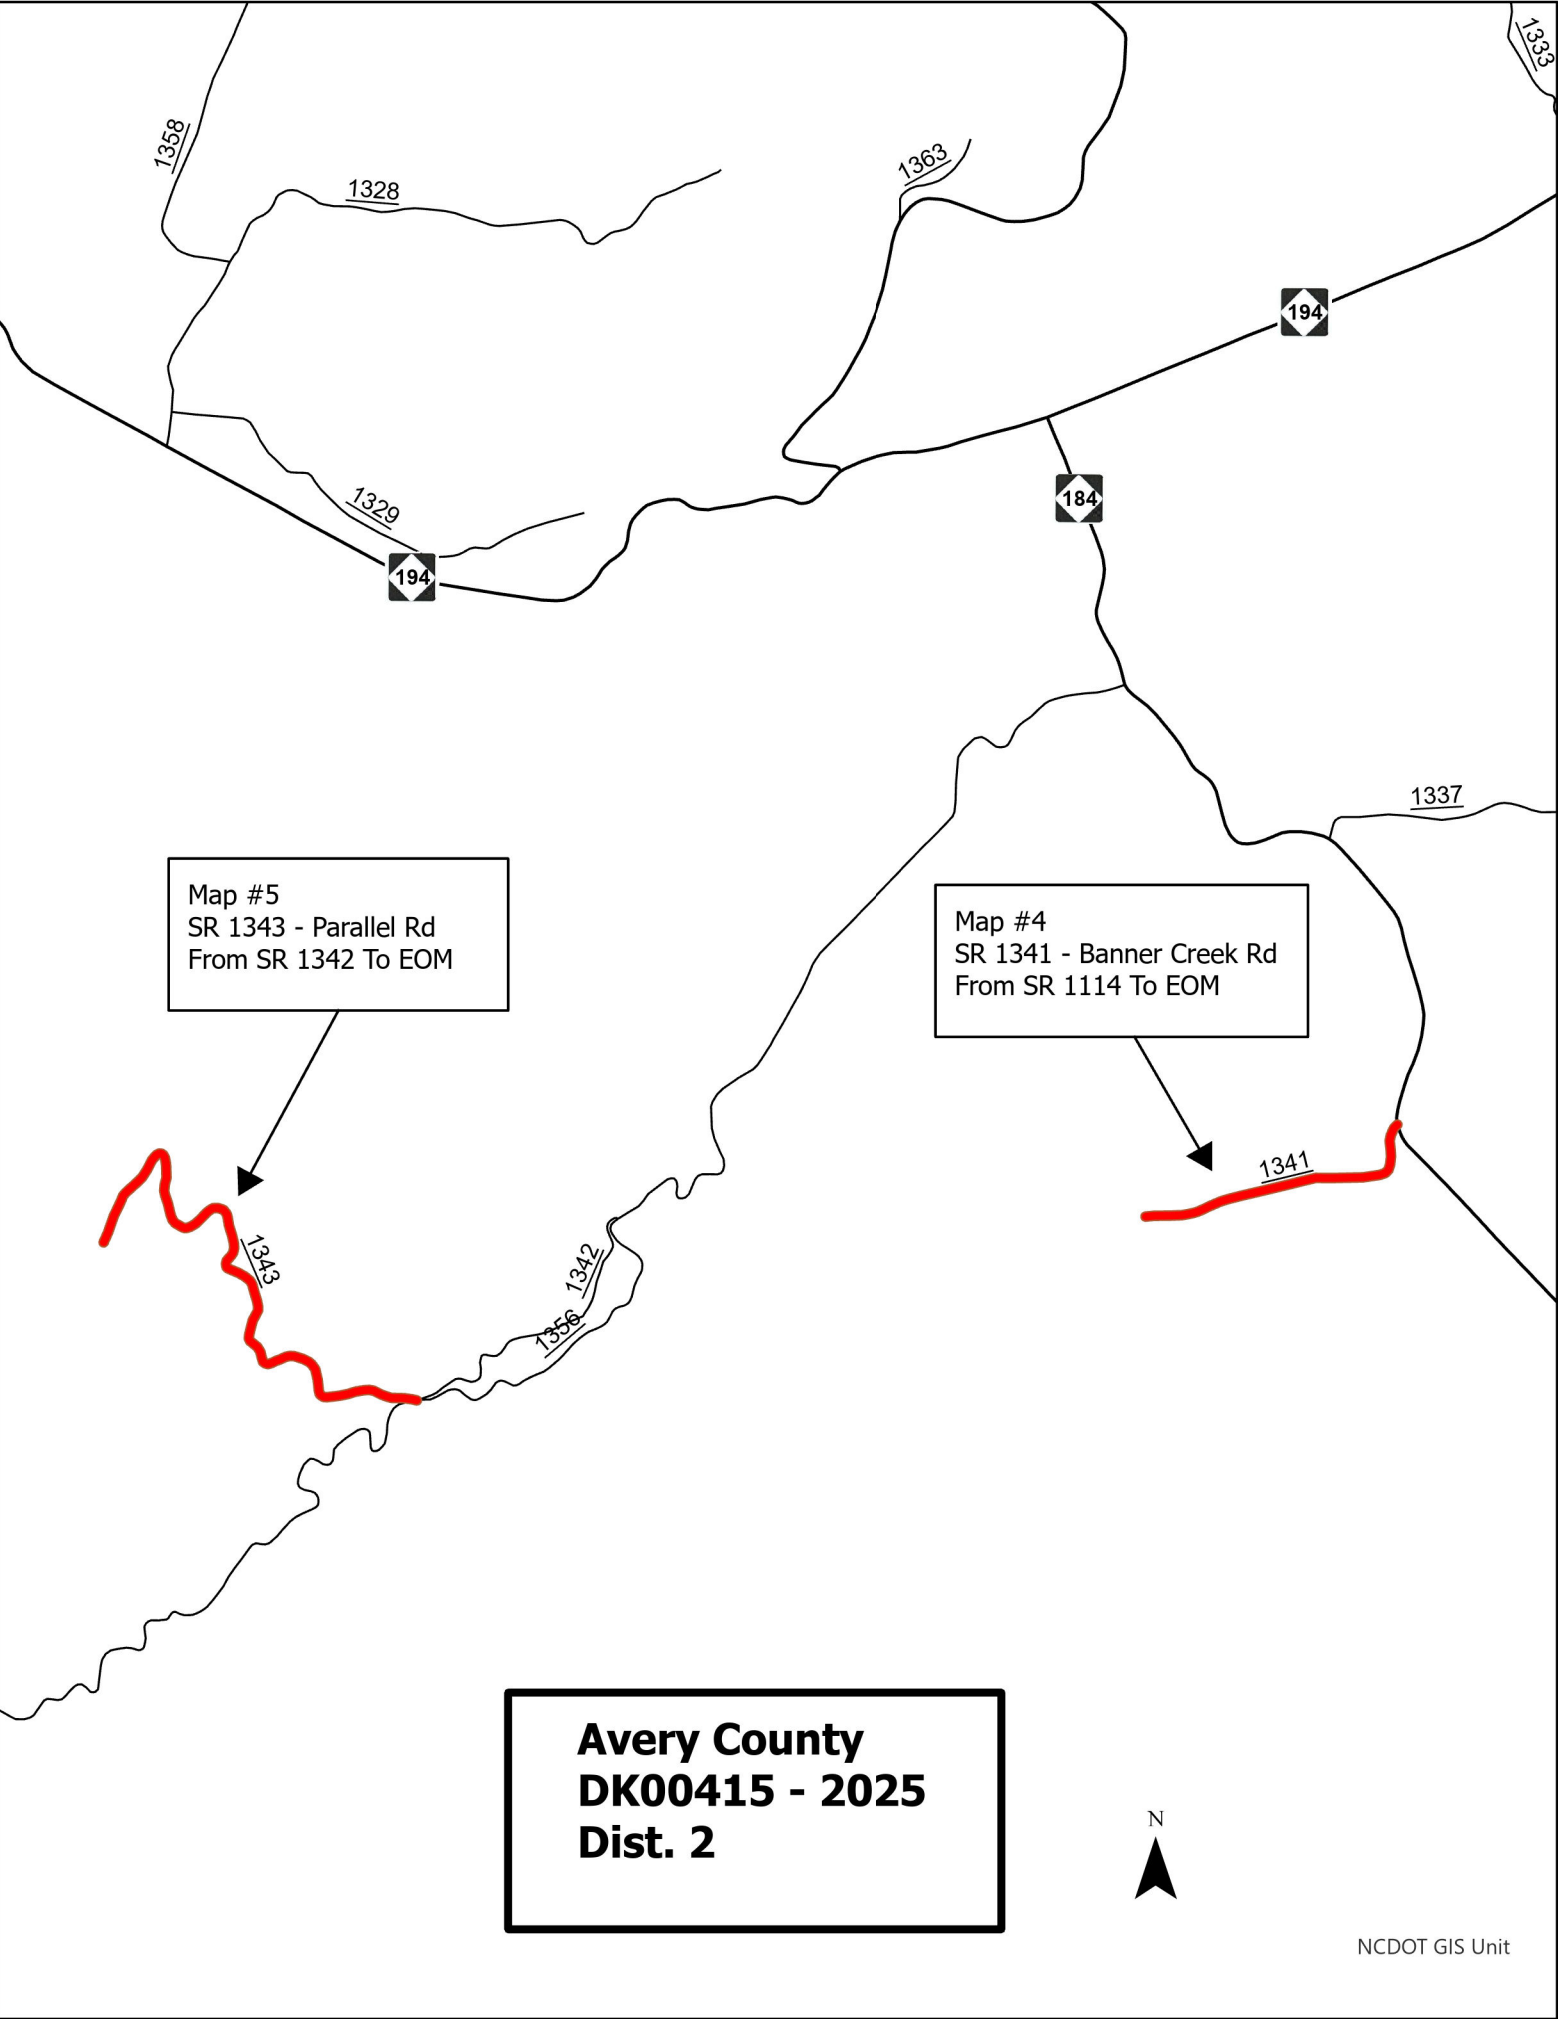

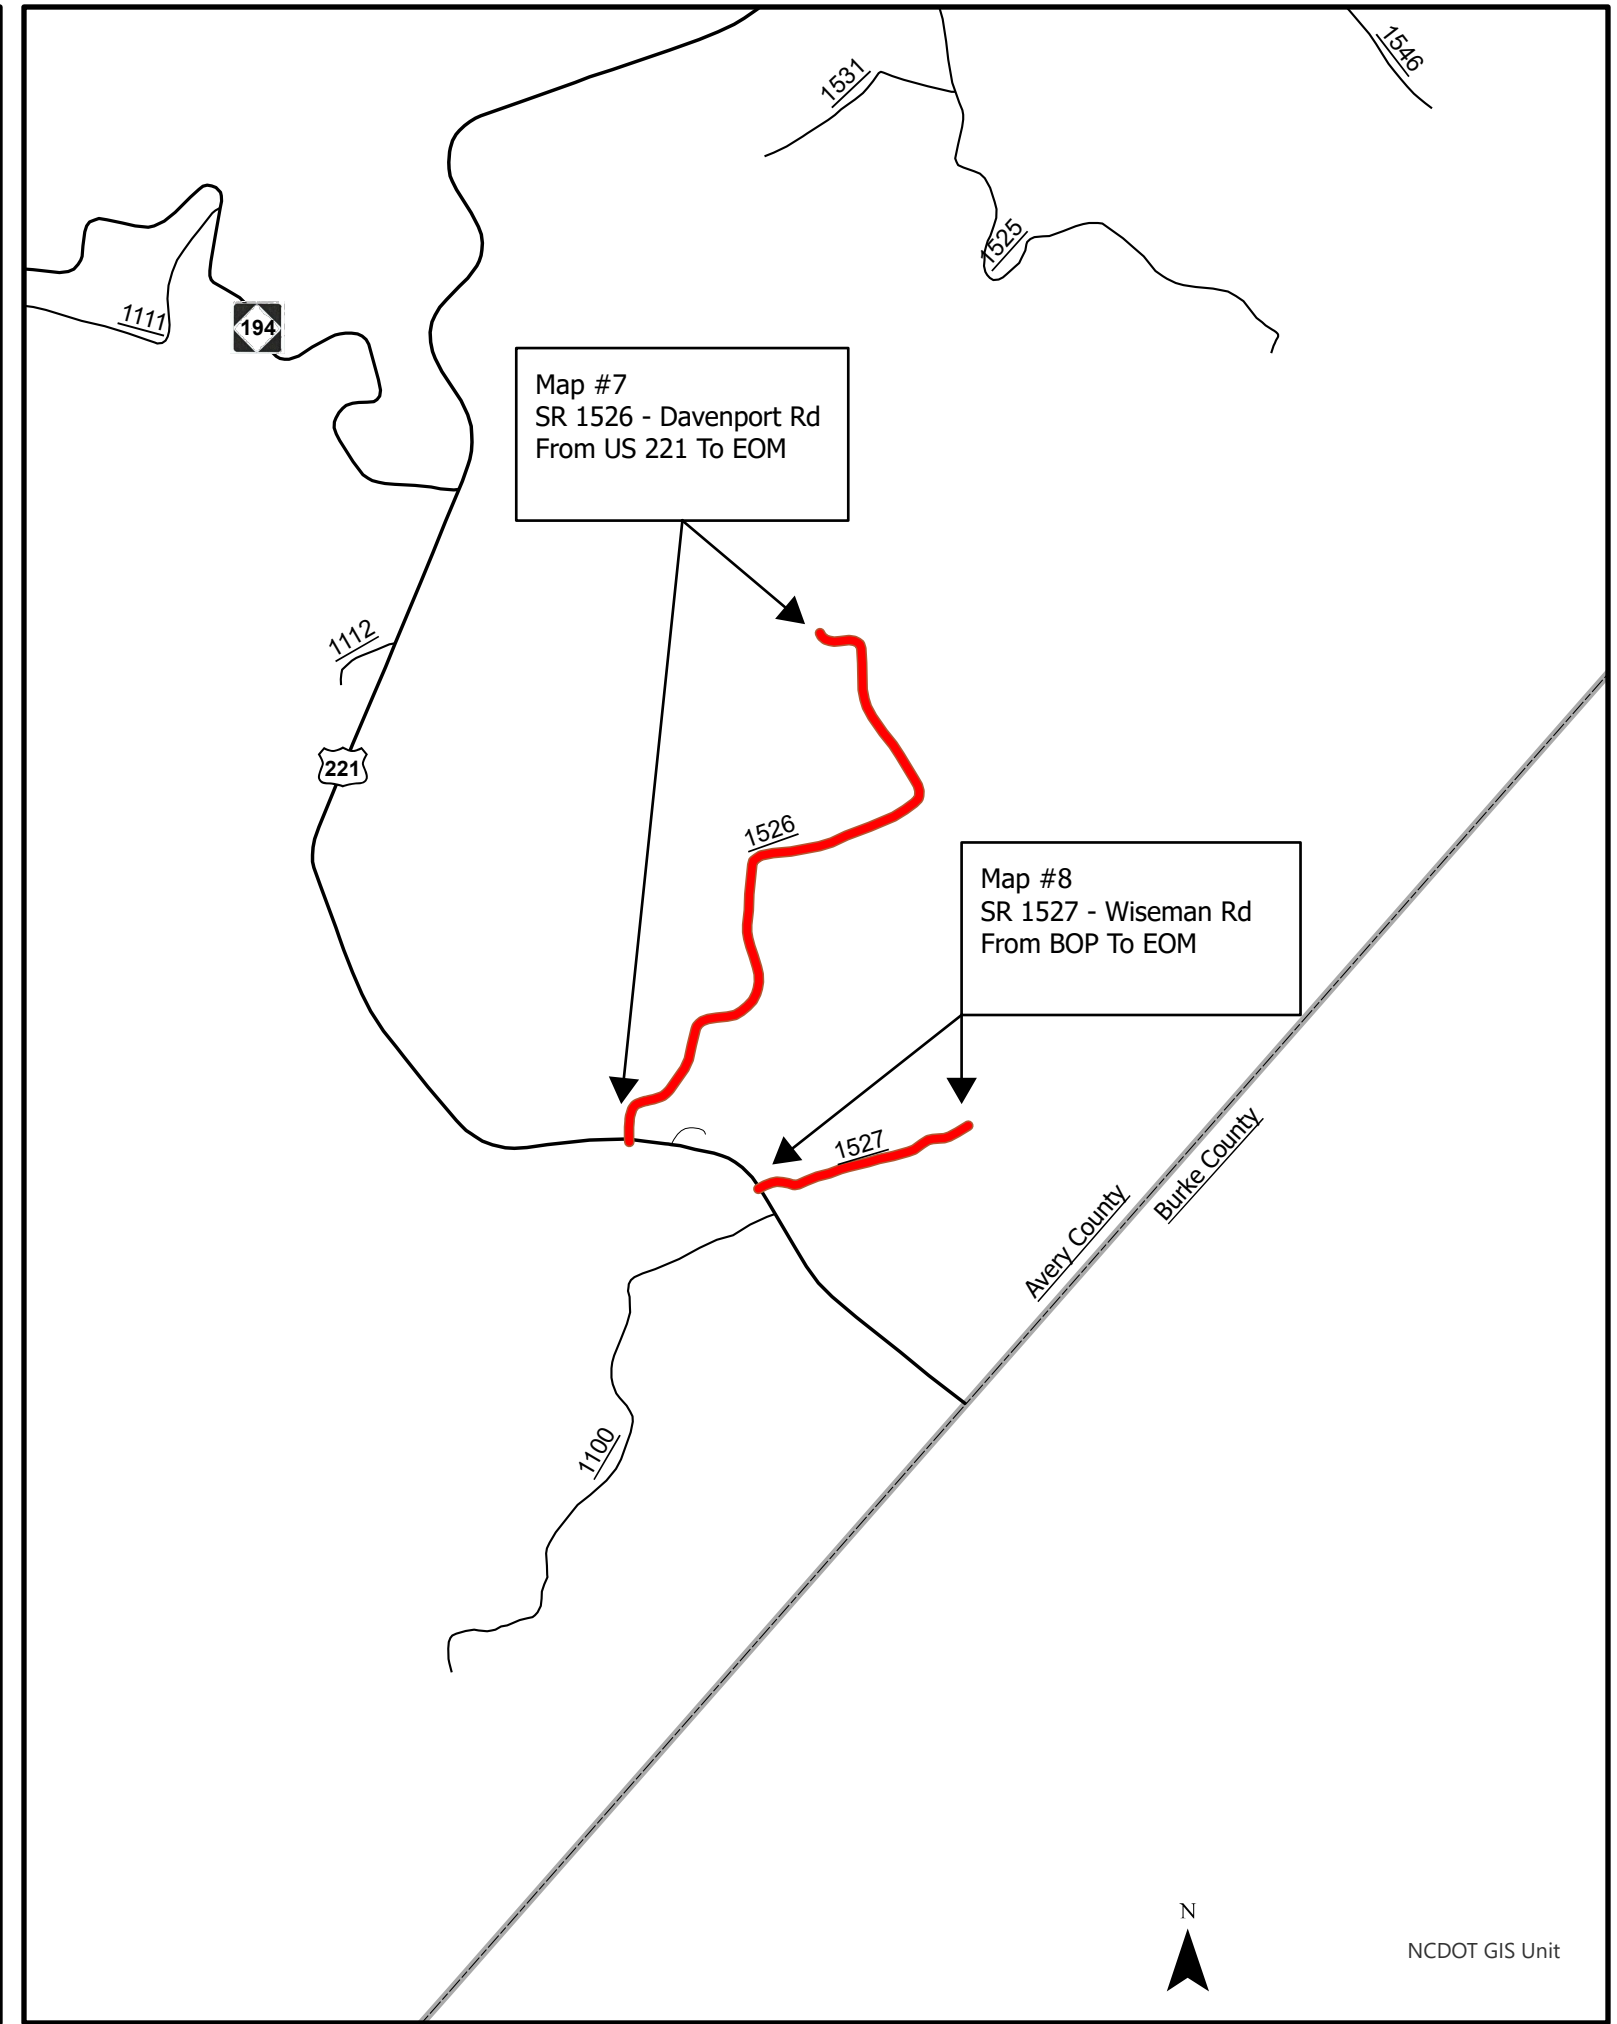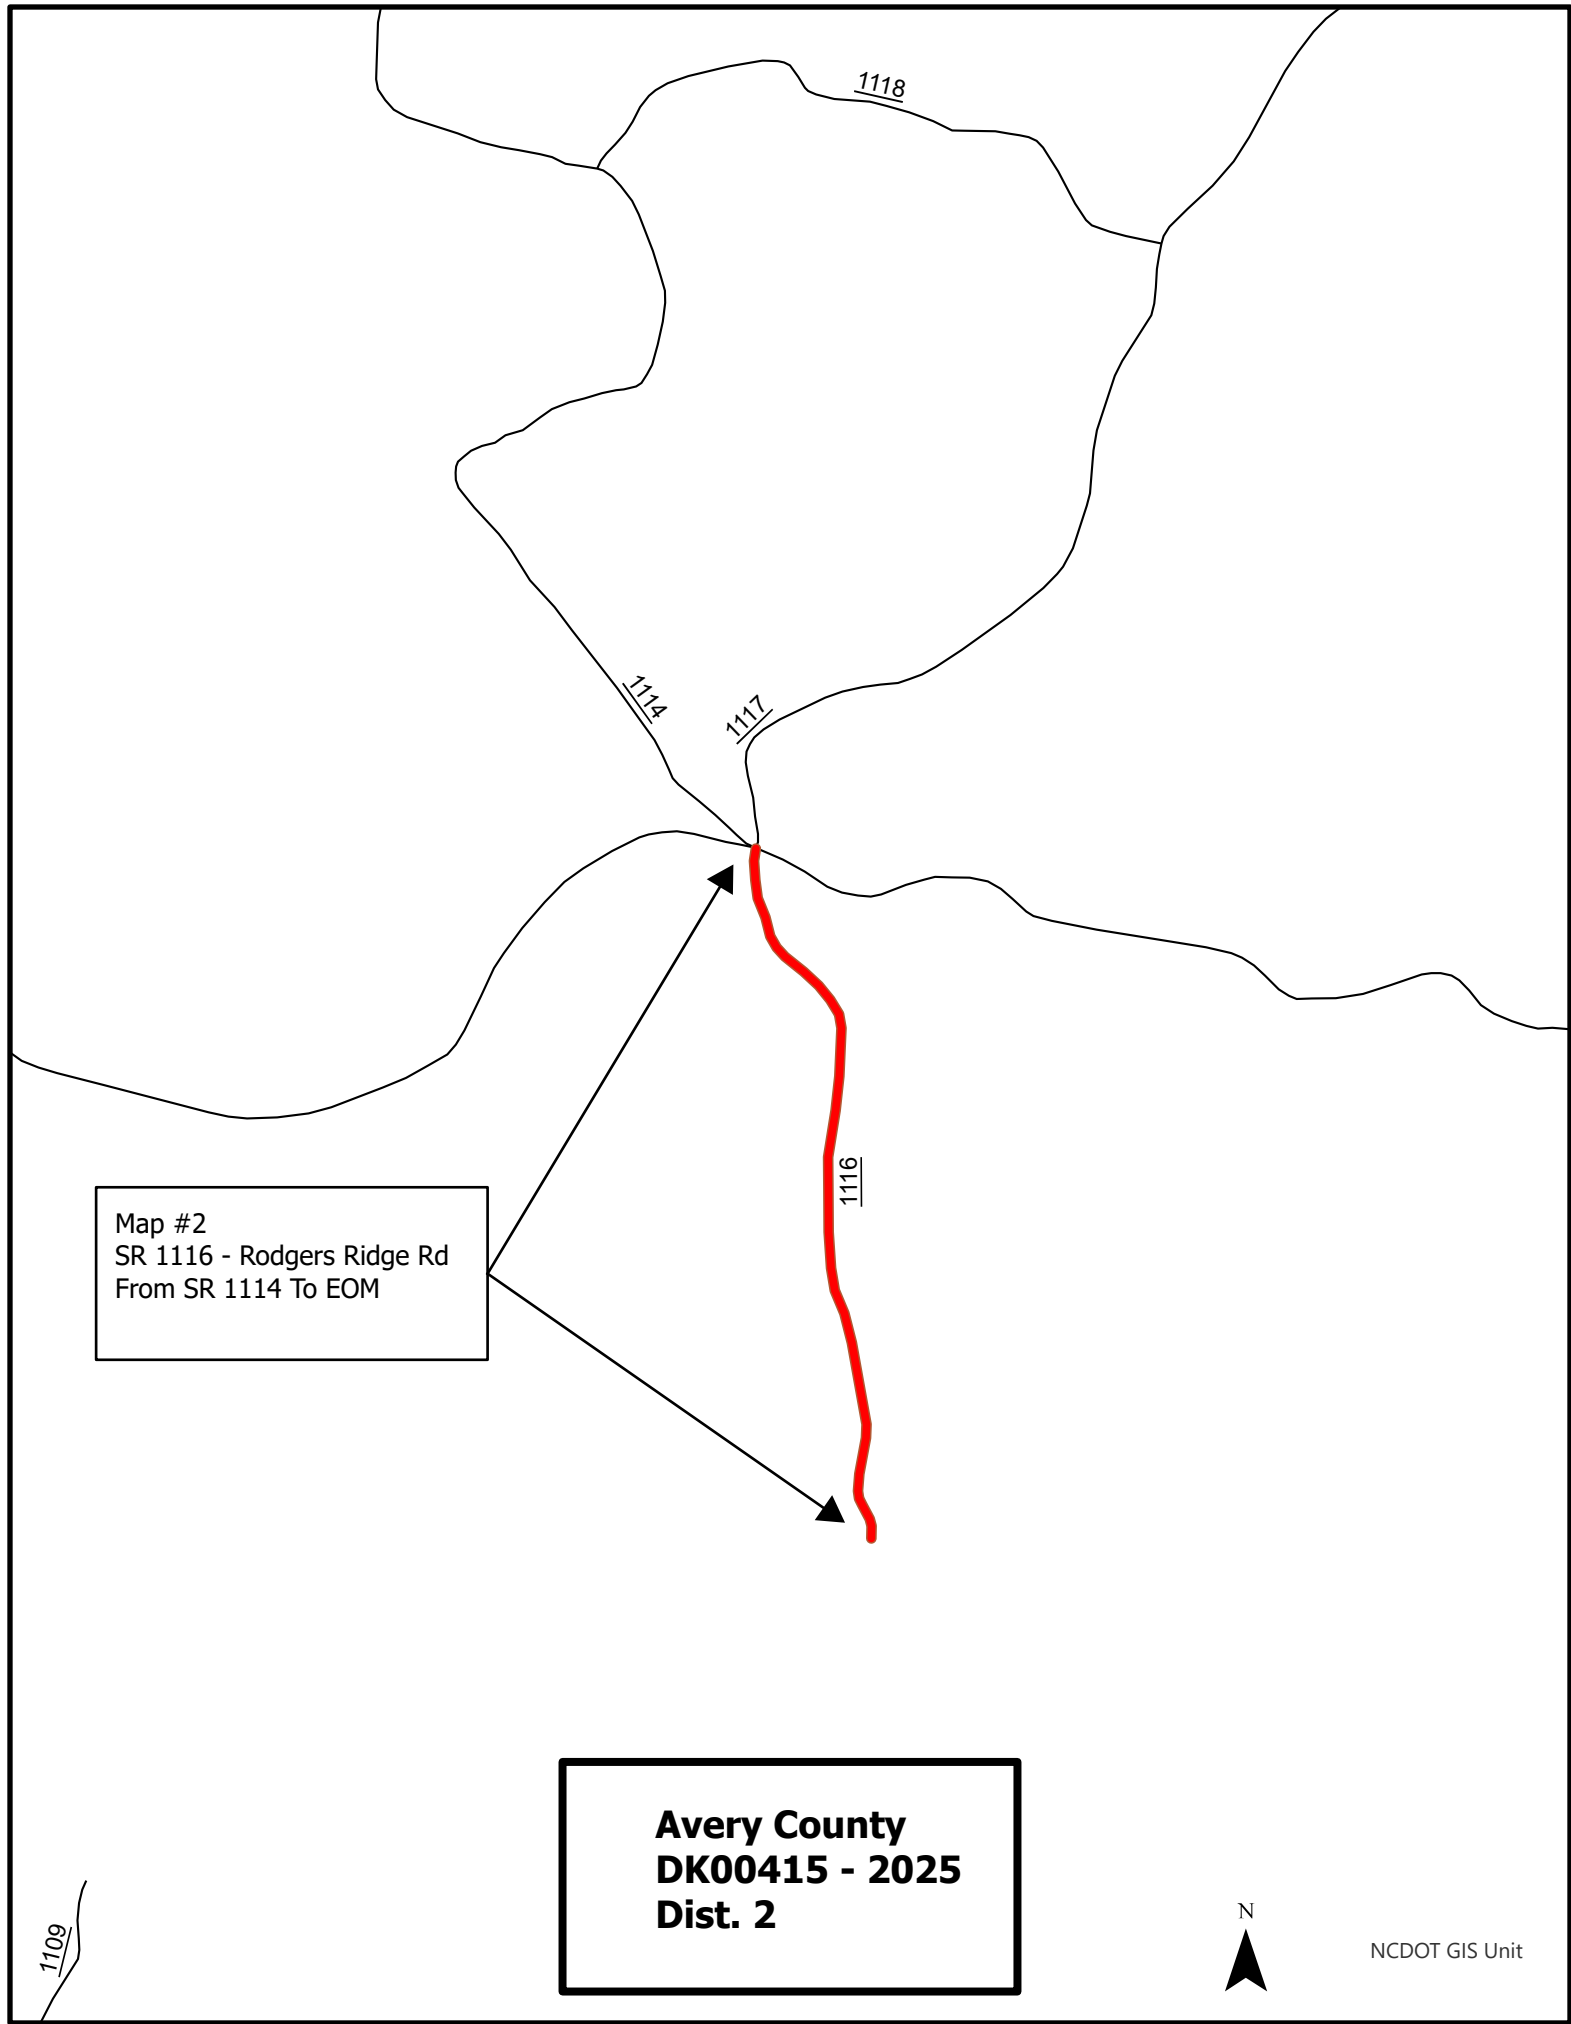

Caldwell County
DK00415 - 2025
Dist. 2

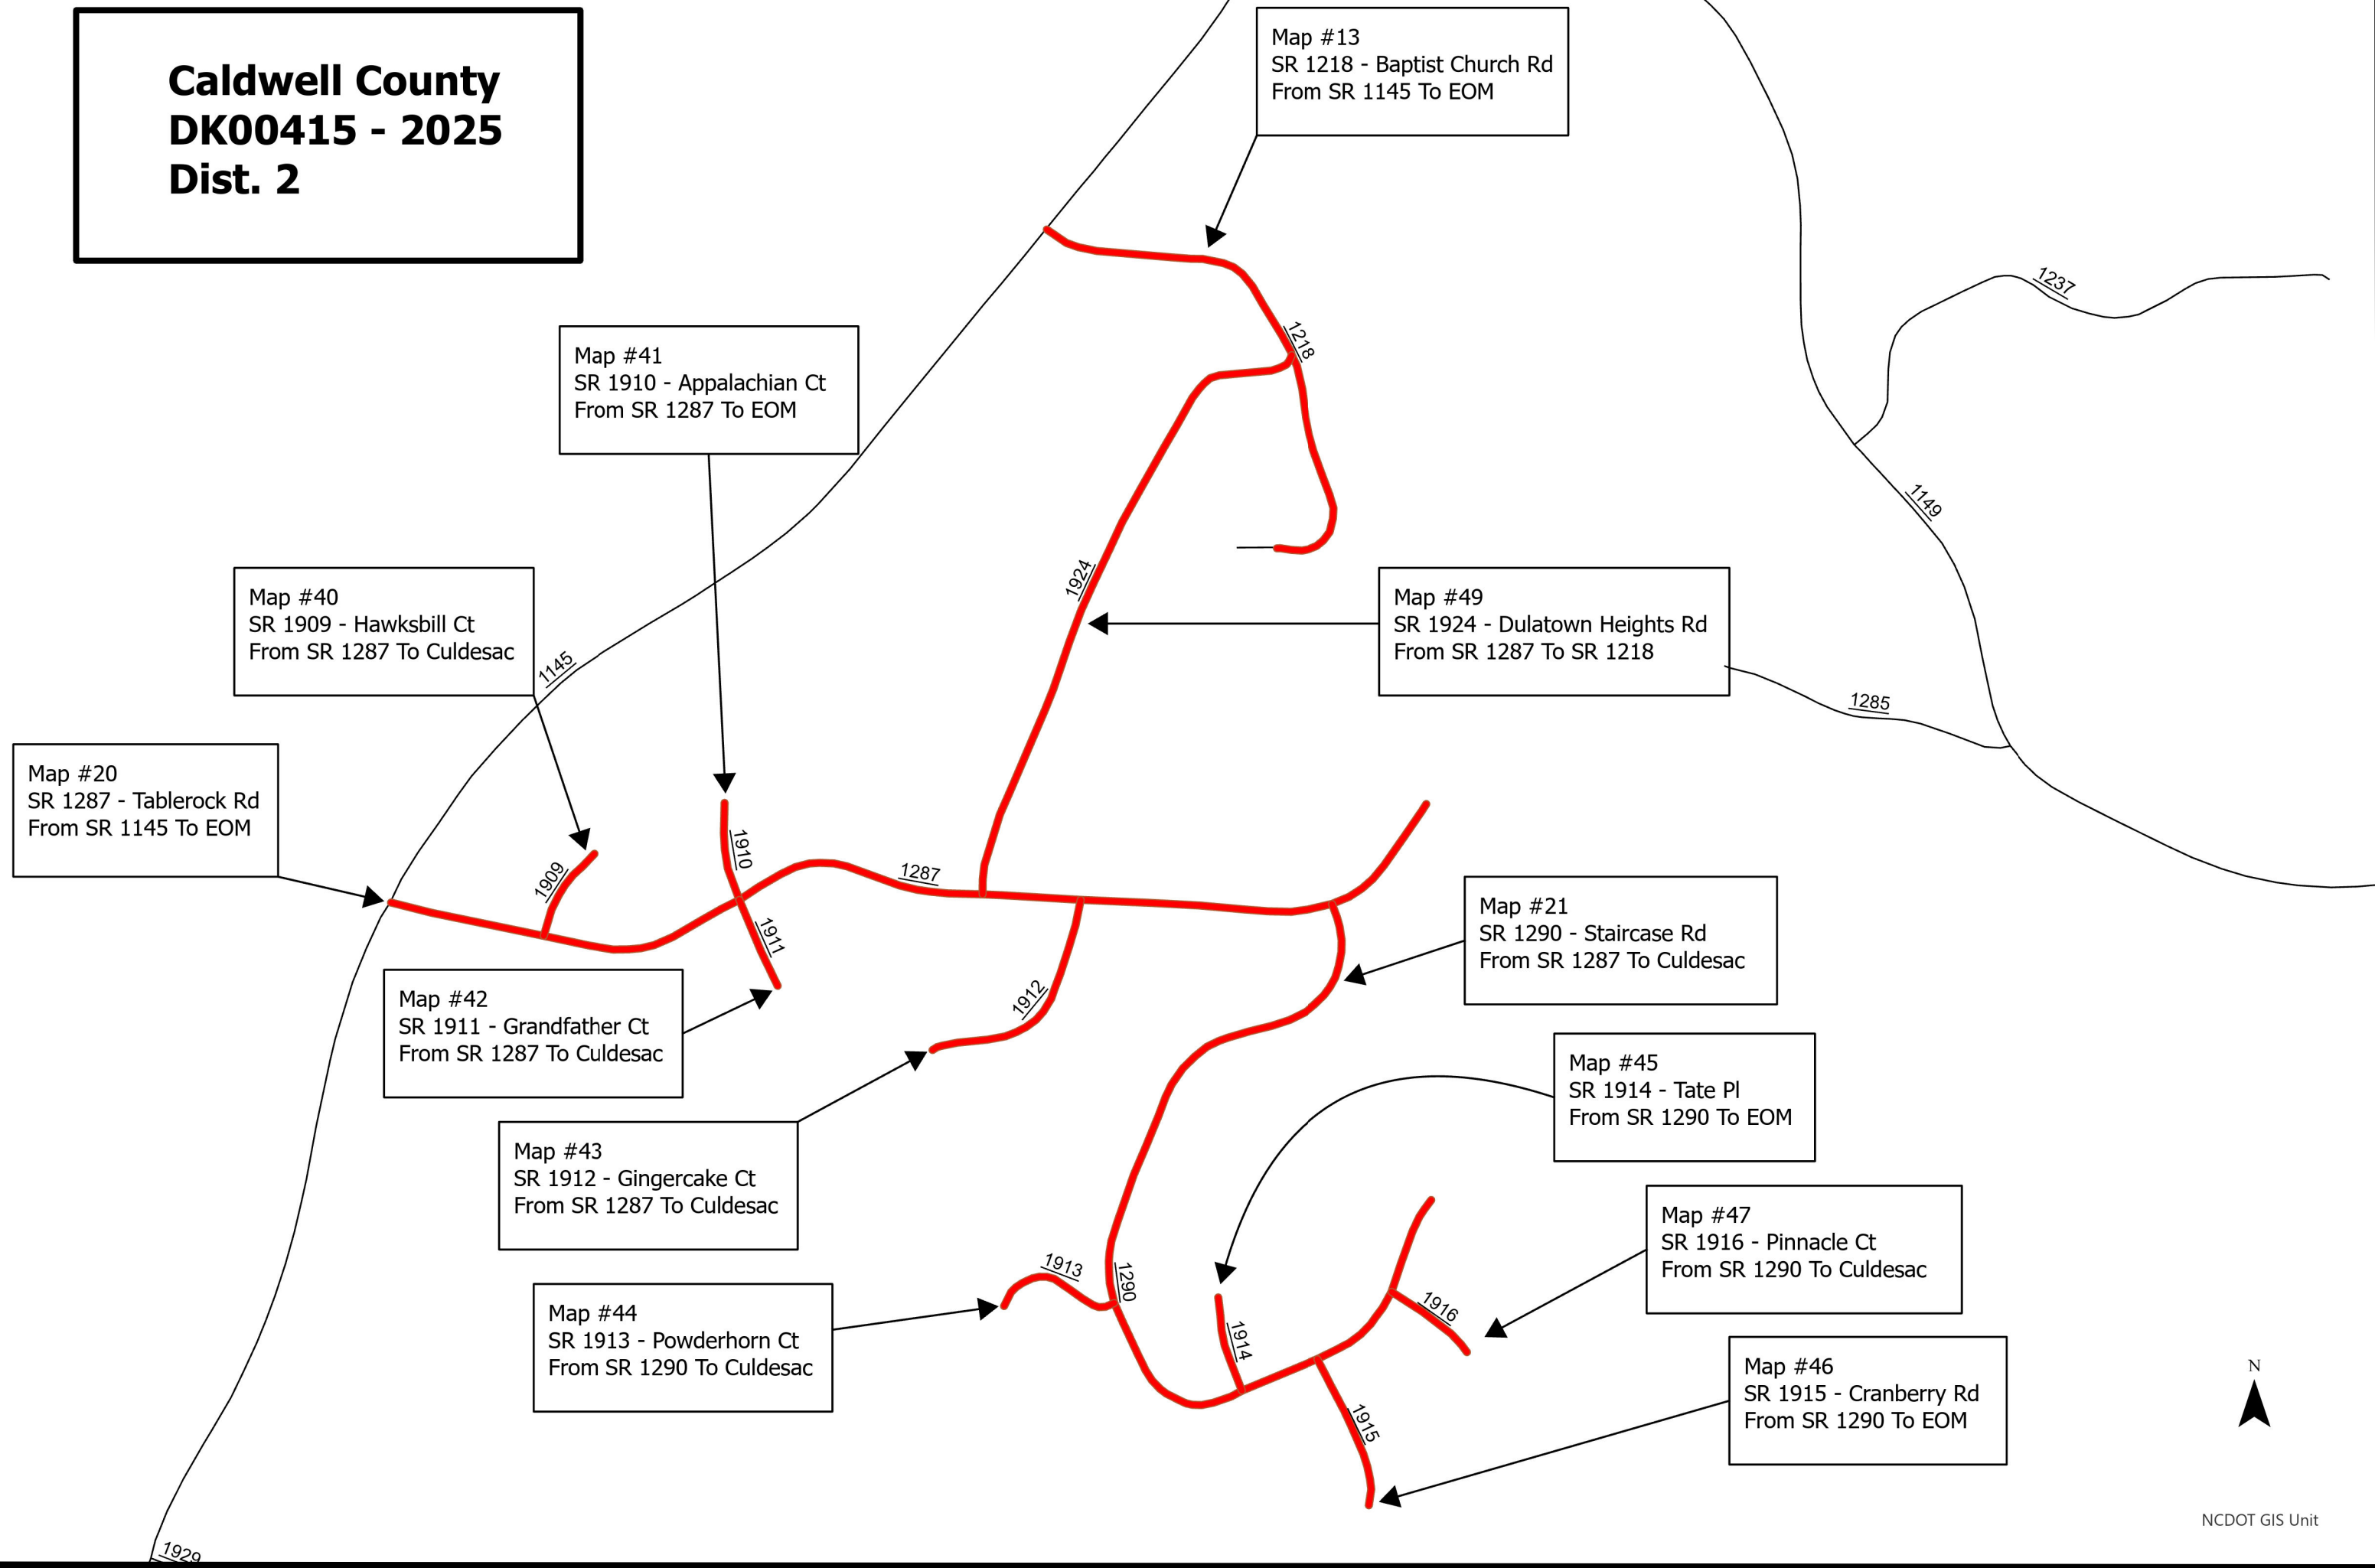

Map #13
SR 1218 - Baptist Church Rd
From SR 1145 To EOM

Map #41
SR 1910 - Appalachian Ct
From SR 1287 To EOM

Map #40
SR 1909 - Hawksbill Ct
From SR 1287 To Culdesac

Map #49
SR 1924 - Dulatown Heights Rd
From SR 1287 To SR 1218

Map #20
SR 1287 - Tablerock Rd
From SR 1145 To EOM

Map #21
SR 1290 - Staircase Rd
From SR 1287 To Culdesac

Map #42
SR 1911 - Grandfather Ct
From SR 1287 To Culdesac

Map #45
SR 1914 - Tate Pl
From SR 1290 To EOM

Map #43
SR 1912 - Gingercake Ct
From SR 1287 To Culdesac

Map #47
SR 1916 - Pinnacle Ct
From SR 1290 To Culdesac

Map #44
SR 1913 - Powderhorn Ct
From SR 1290 To Culdesac

Map #46
SR 1915 - Cranberry Rd
From SR 1290 To EOM

Caldwell County
DK00415 - 2025
Dist. 2

N



Map #36
SR 1900 - Woodbridge Ct
From SR 1153 To Culdesac

Map #38
SR 1904 - Wonderland Tr
From SR 1153 To Culdesac

Map #39
SR 1906 - Indian Ct
From Culdesac To Culdesac



Map #18
SR 1269 - Lamesa Ct
From SR 1266 To SR 1269

Map #17
SR 1268 - Canyon Ct
From SR 1266 To Culdesac

Map #15
SR 1265 - Stagecoach Tr
From SR 1153 To SR 1153

Map #19
SR 1270 - Prairie Ct
From SR 1266 To SR 1266

Map #16
SR 1266 - Tumbleweed Dr
From SR 1153 To EOM

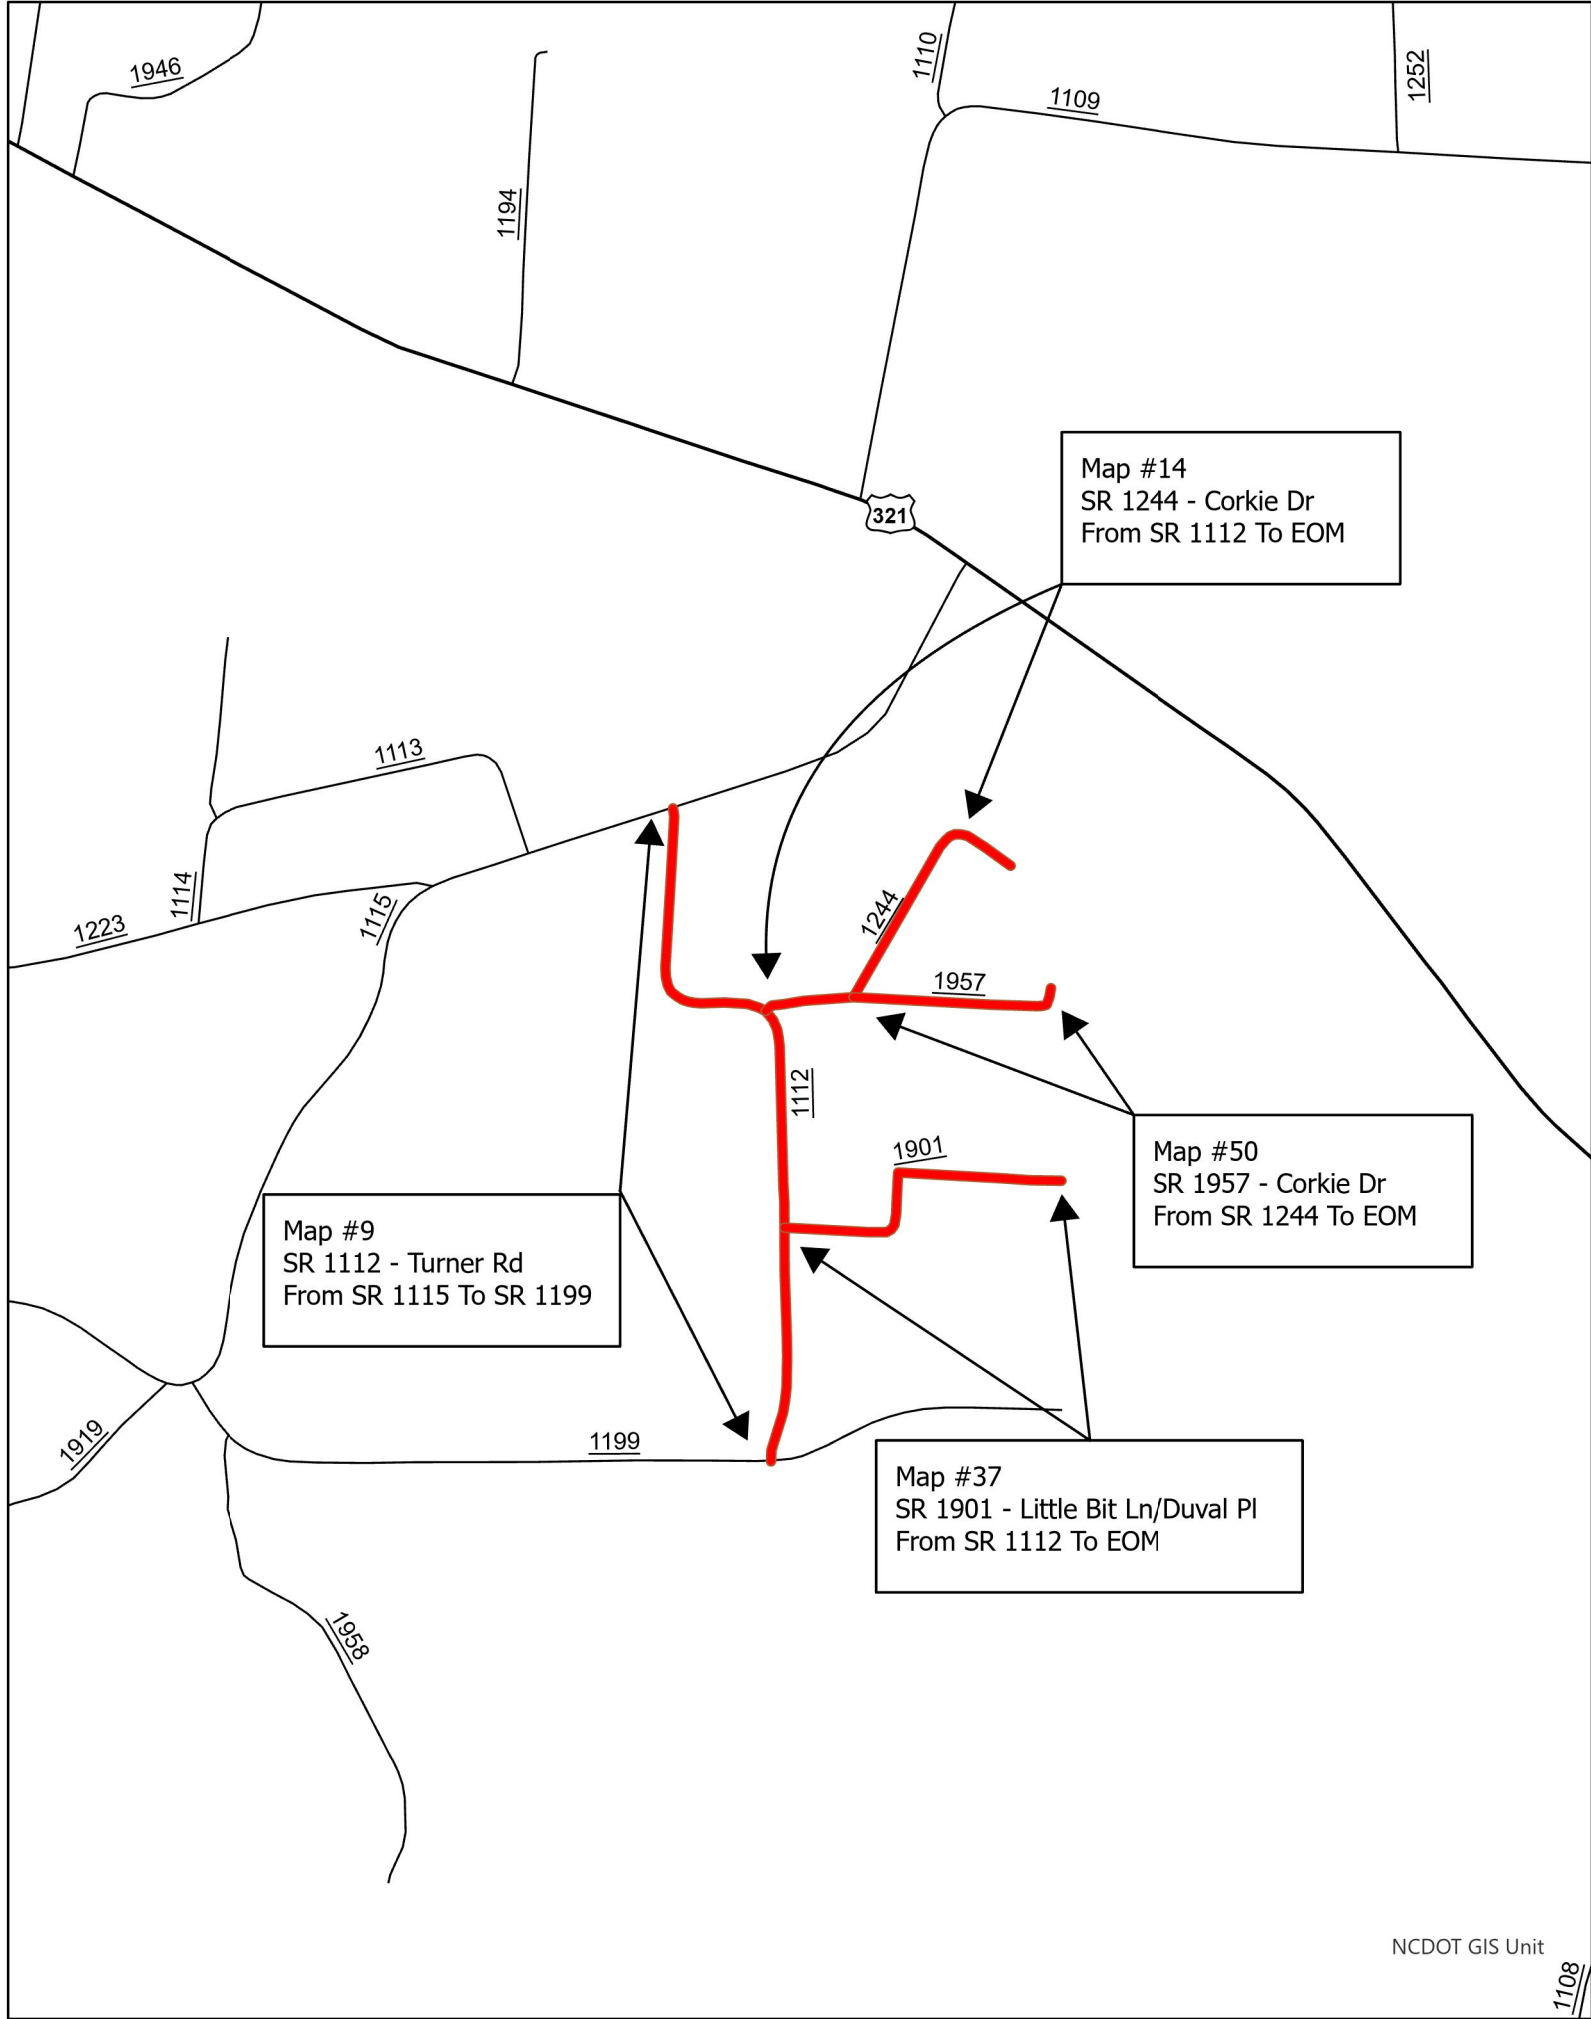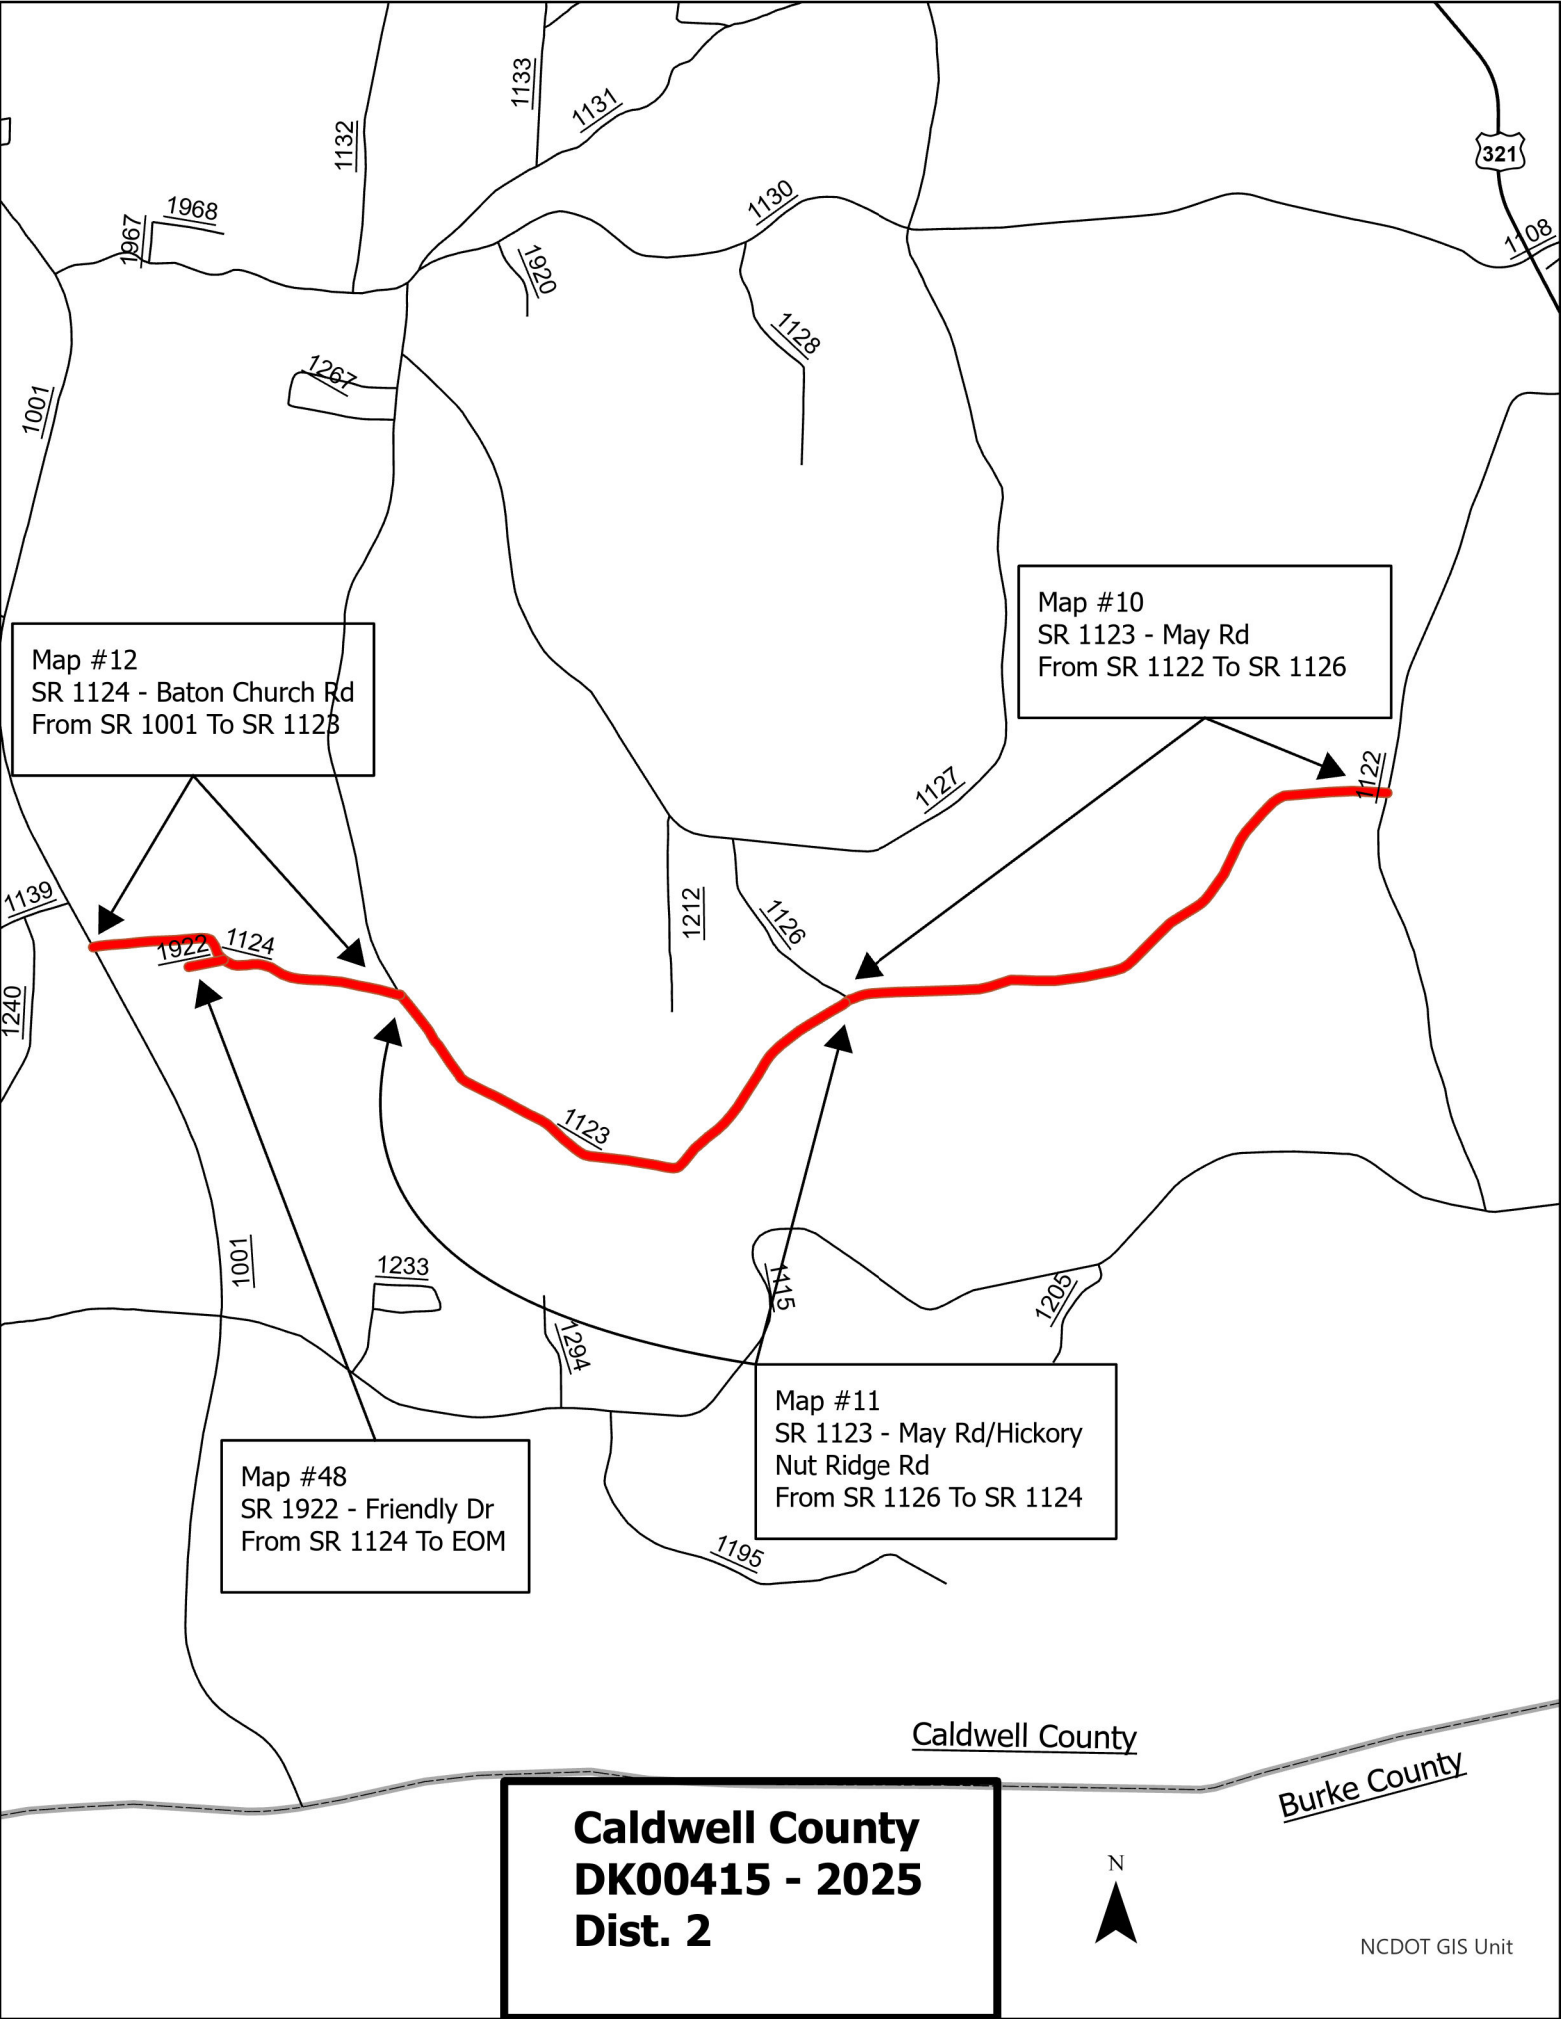

**Caldwell County
DK00415 - 2025
Dist. 2**

Map #32
SR 1880 - Sandhill Ct
From SR 1770 To EOM

Map #35
SR 1883 - Ocean Ct
From Culdesac To Culdesac

Map #34
SR 1882 - Gull St
From SR 1881 To SR 1883

Map #33
SR 1881 - Dune Ct
From SR 1880 To
Culdesac

Map #29
SR 1849 - Pebble Ln
From SR 1770 To EOM

Map #25
SR 1770 - Beach Rd
From SR 1718 To SR 1108

Map #26
SR 1785 - Ruritan Club Rd
From SR 1770 To SR 1718

N

NCDOT GIS Unit

Map #24
SR 1753 - Wike Rd
From SR 1754 To SR 1002

NCDOT GIS Unit

**Caldwell County
DK00415 - 2025
Dist. 2**

Map #30
SR 1852 - Maple Valley Pl
From SR 1712 To EOM

Map #31
SR 1853 - Garnes Pl
From SR 1723 To EOM

Map #22
SR 1723 - Garnes Pl
From SR 1712 To EOM

Map #28
SR 1825 - Heffner Pl
From SR 1160 To EOM

Map #23
SR 1735 - Satterwhite Cir
From SR 1734 To SR 1734

Map #27
SR 1786 - Ebenezer Church Rd
From SR 1749 To SR 1735



NCDOT GIS Unit

NCDOT GIS Unit

**Watauga County
DK00415 - 2025
Dist. 2**

Map #51
SR 1341 - Pottertown Rd/Sutherland Rd
From SR 1340 To Ashe Co.

1118

Ashe County
Watauga County

1341

1340

1342

N

NCDOT GIS Unit

Map #56
SR 1404 - Farthing Hayes Rd
From SR 1326 To EOM

1335

1324

1327

1404

1326

194

1333

1379

Map #52
SR 1379 - Clay Hodges Rd
From SR 1333 To EOM

1328



1405

1306

1409

1393

NCDOT GIS Unit

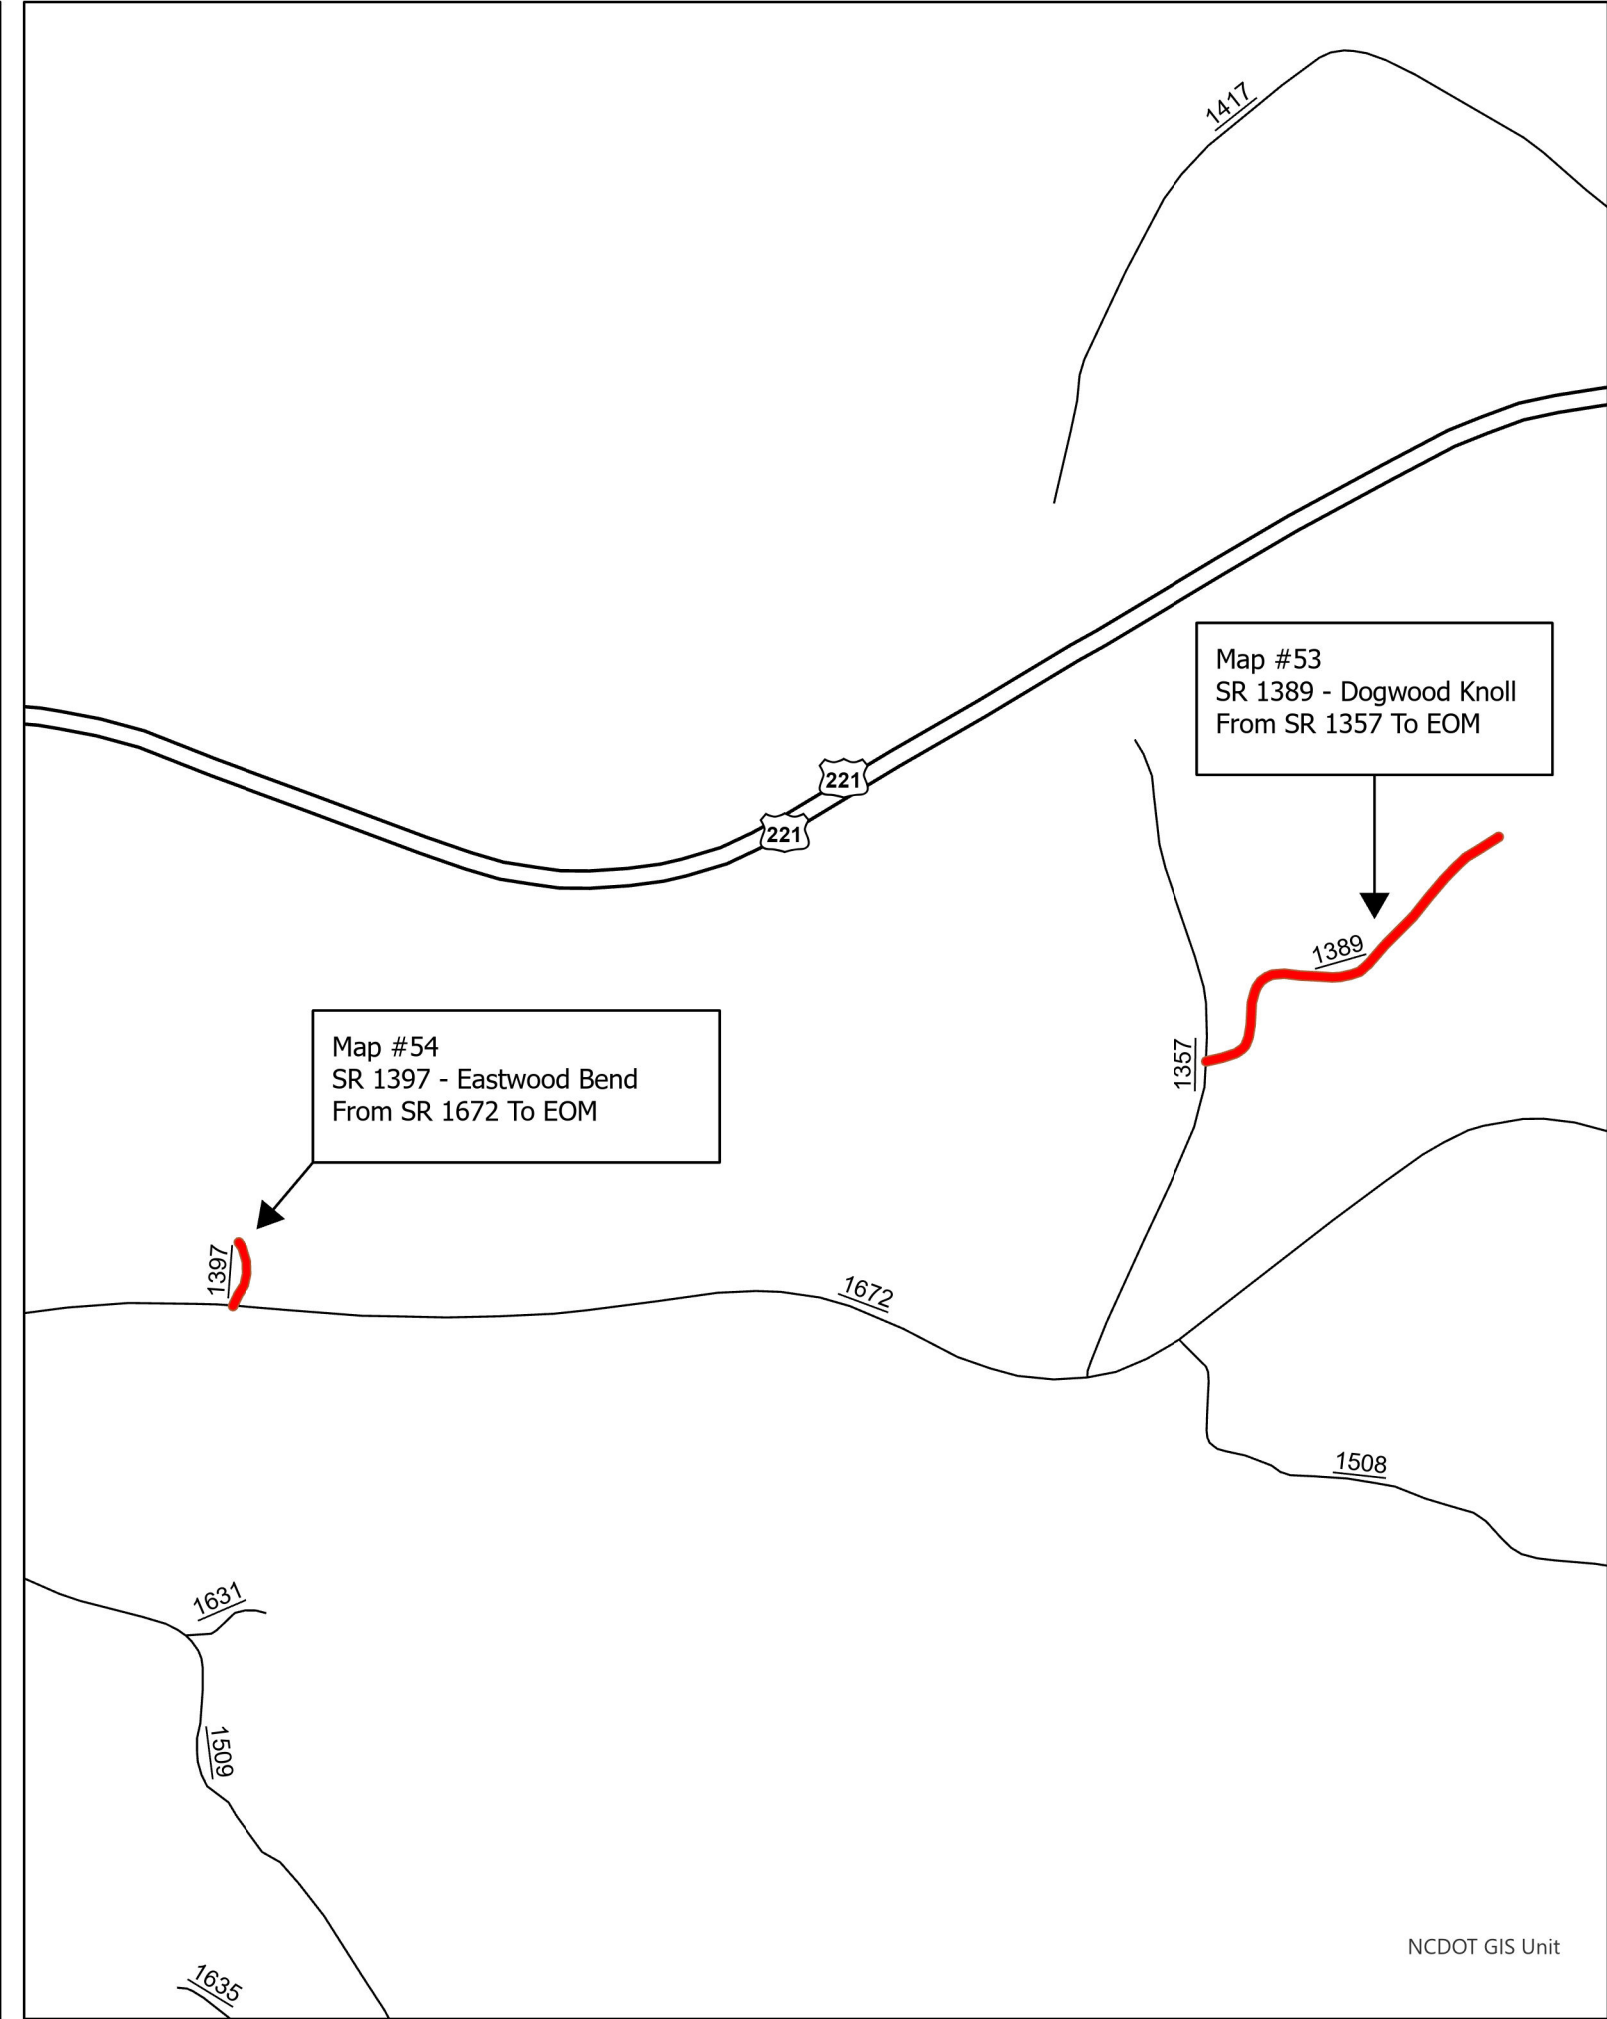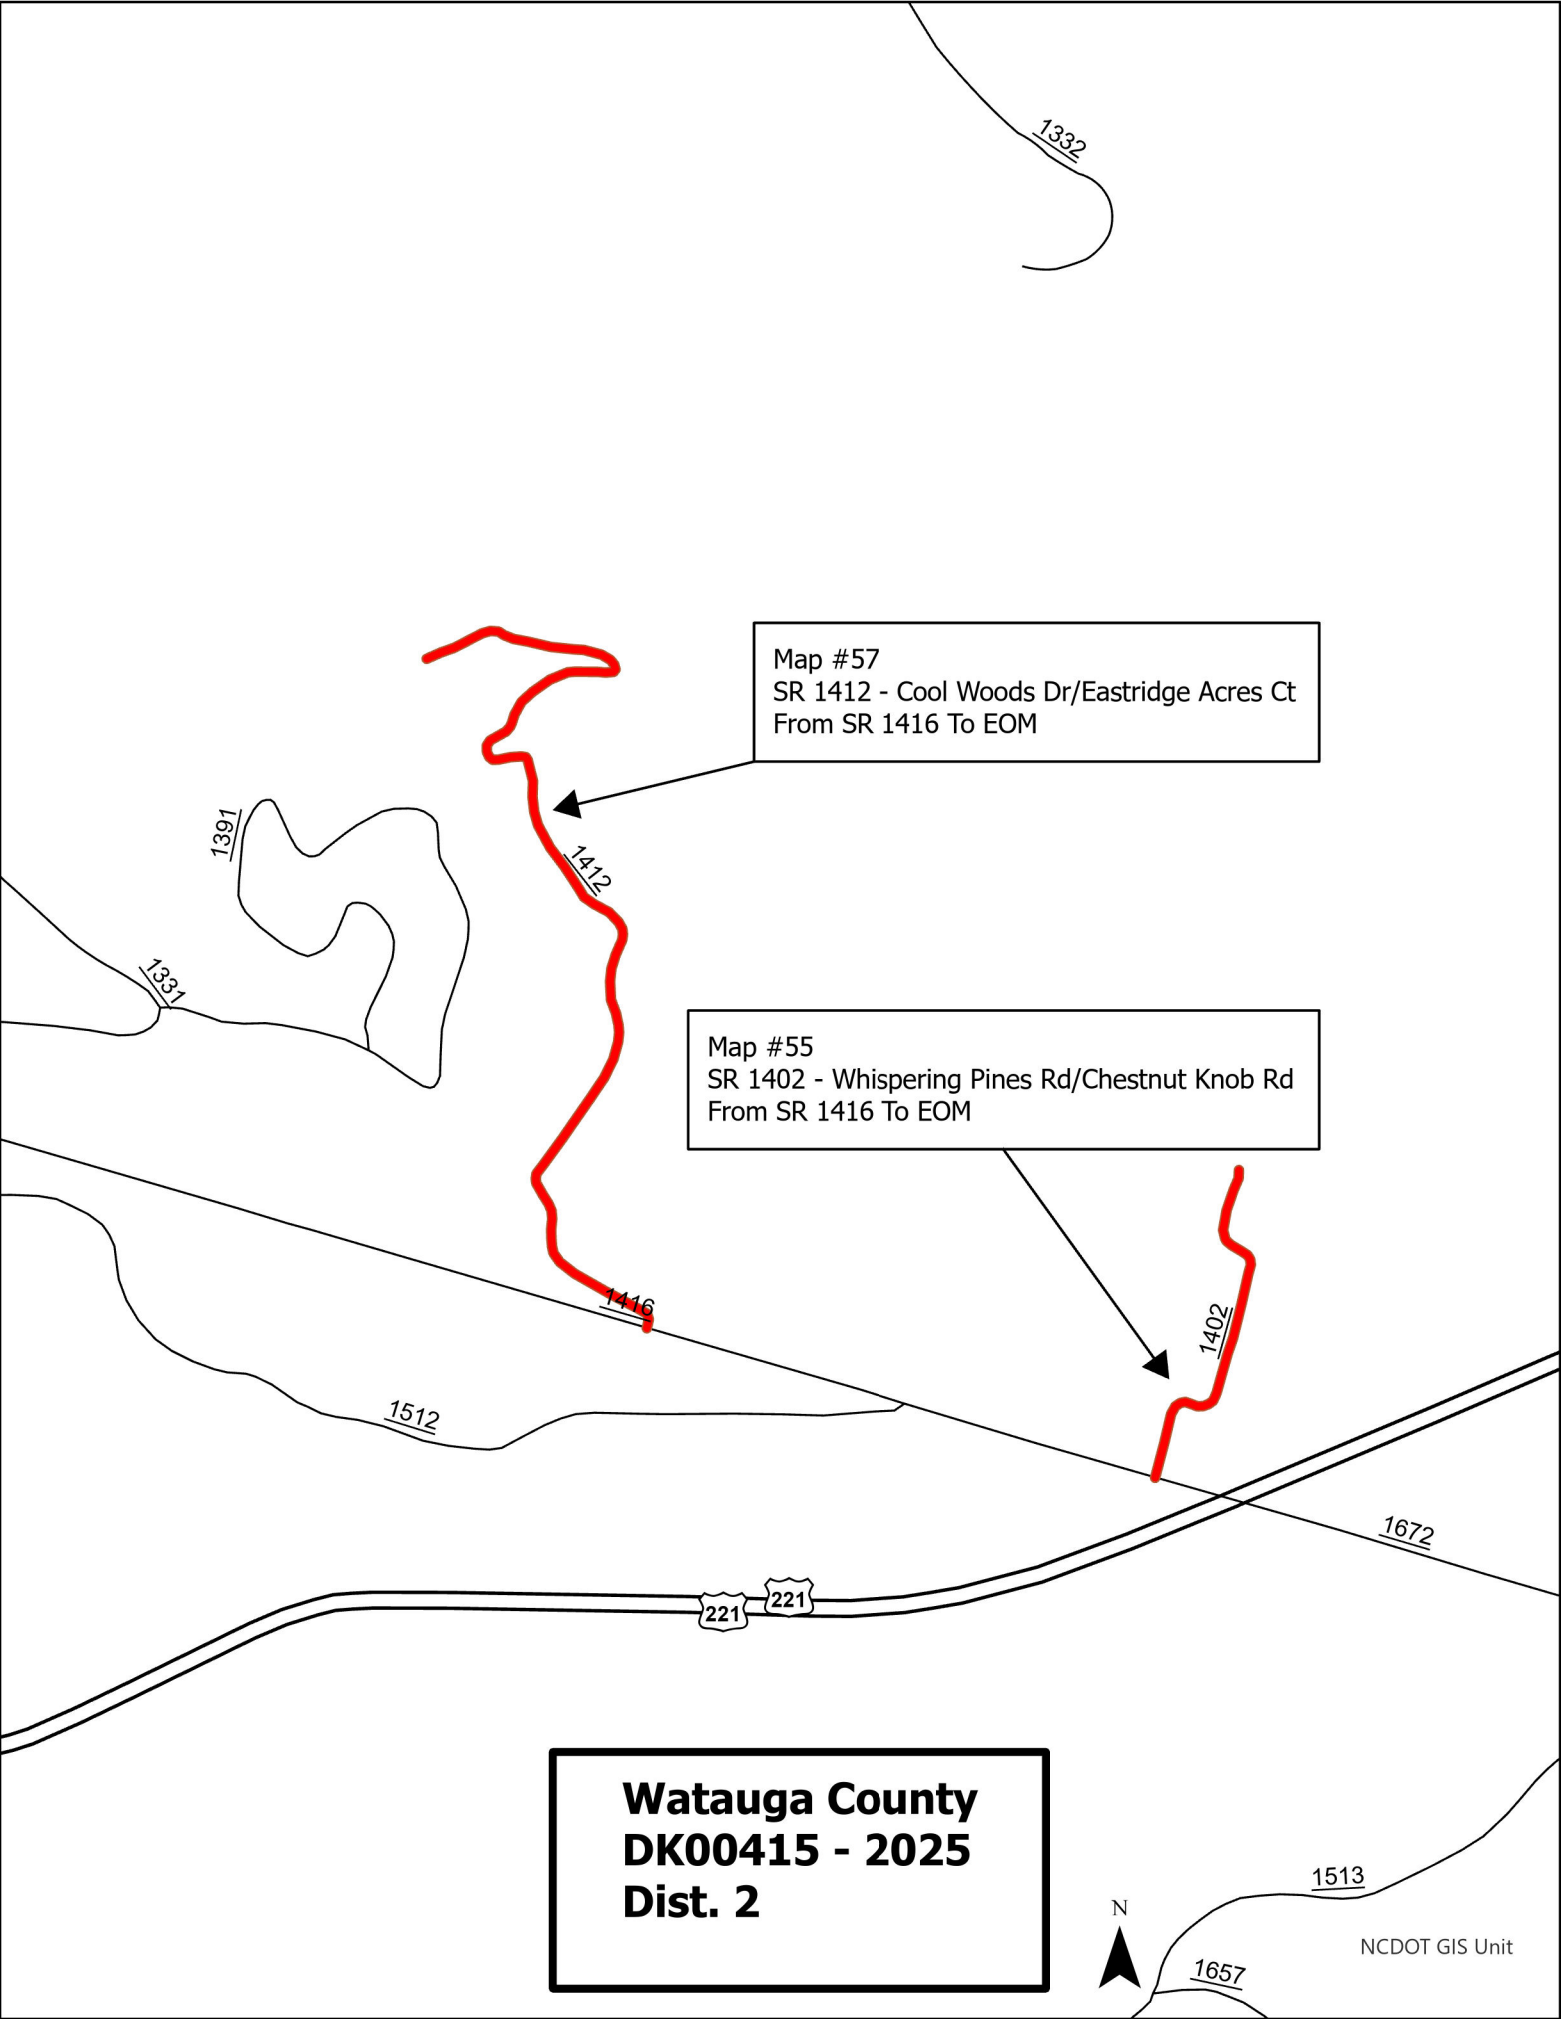

Map #64
SR 1613 - Chapel Hills Rd/Hardaman Cir
From SR 1513 To EOM

Map #69
SR 1648 - Knoll Dr
From SR 1613 To EOM

Map #68
SR 1643 - Parkway Village Dr
From SR 1613 To EOM

Map #65
SR 1619 - Lomax St
From SR 1613 To EOM

Map #66
SR 1620 - Watson St
From SR 1613 To EOM

Map #67
SR 1621 - Snowy Oak Rd
From SR 1613 To Culdesac

**Watauga County
DK00415 - 2025
Dist. 2**







NCDOT GIS Unit

Map #61
SR 1578 - Little Laurel Rd Ext
From SR 1511 To SR 1651

Map #71
SR 1651 - Little Laurel Rd Ext
From SR 1578 To EOM

NCDOT GIS Unit

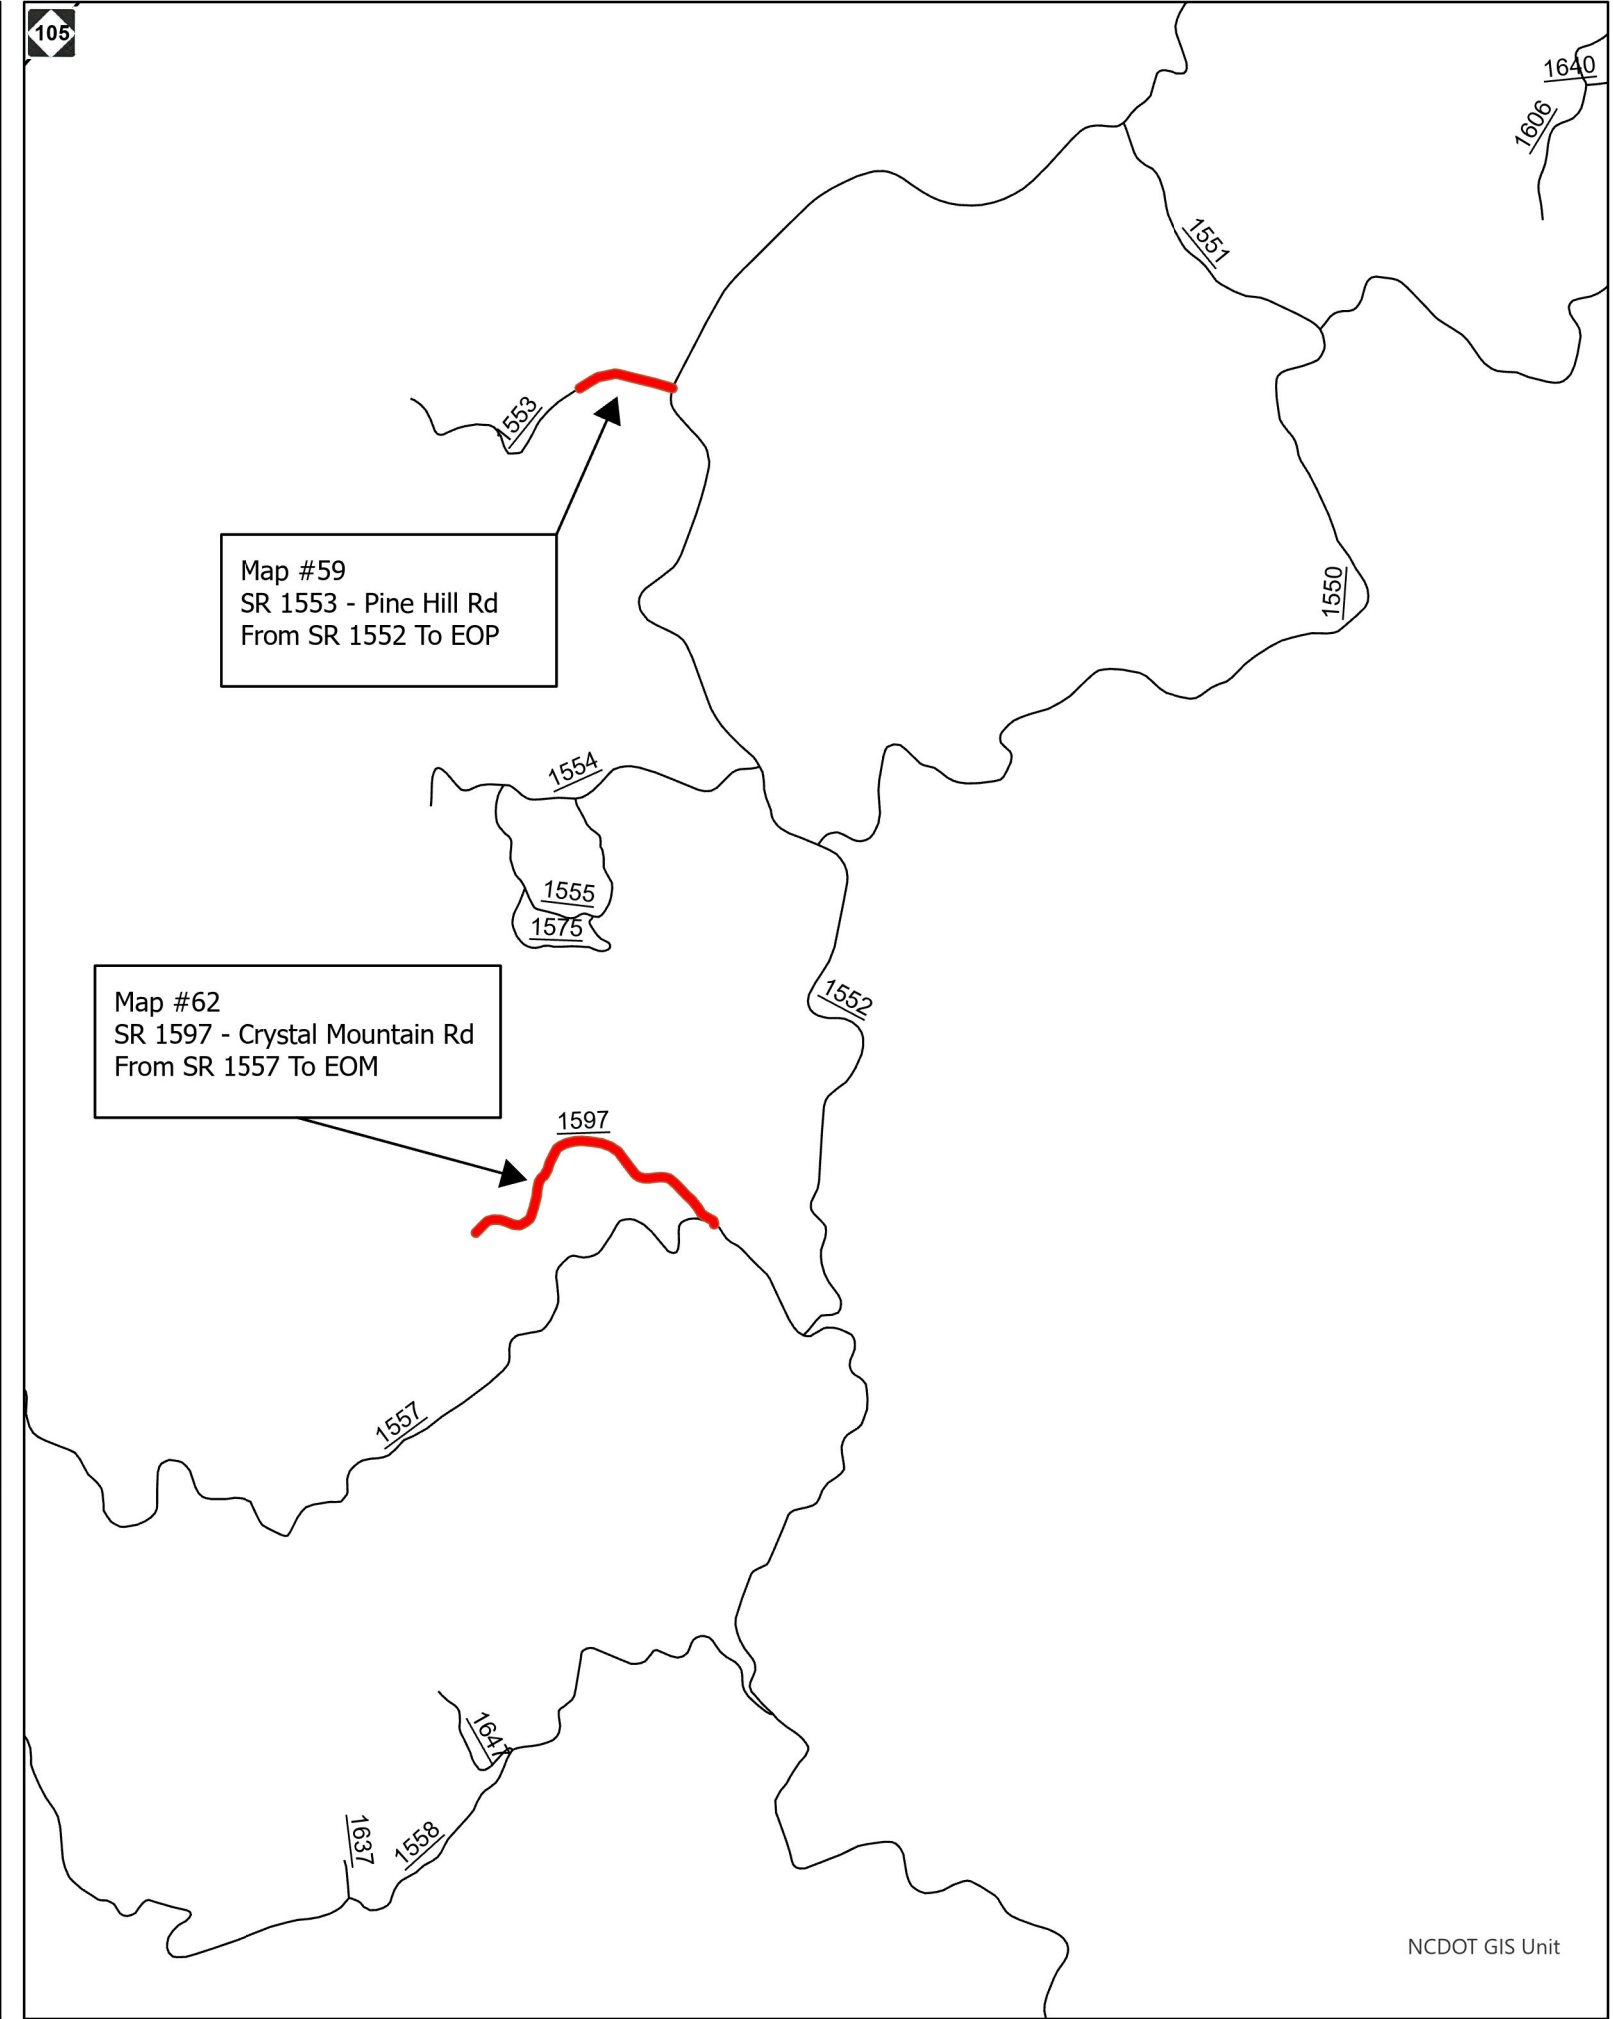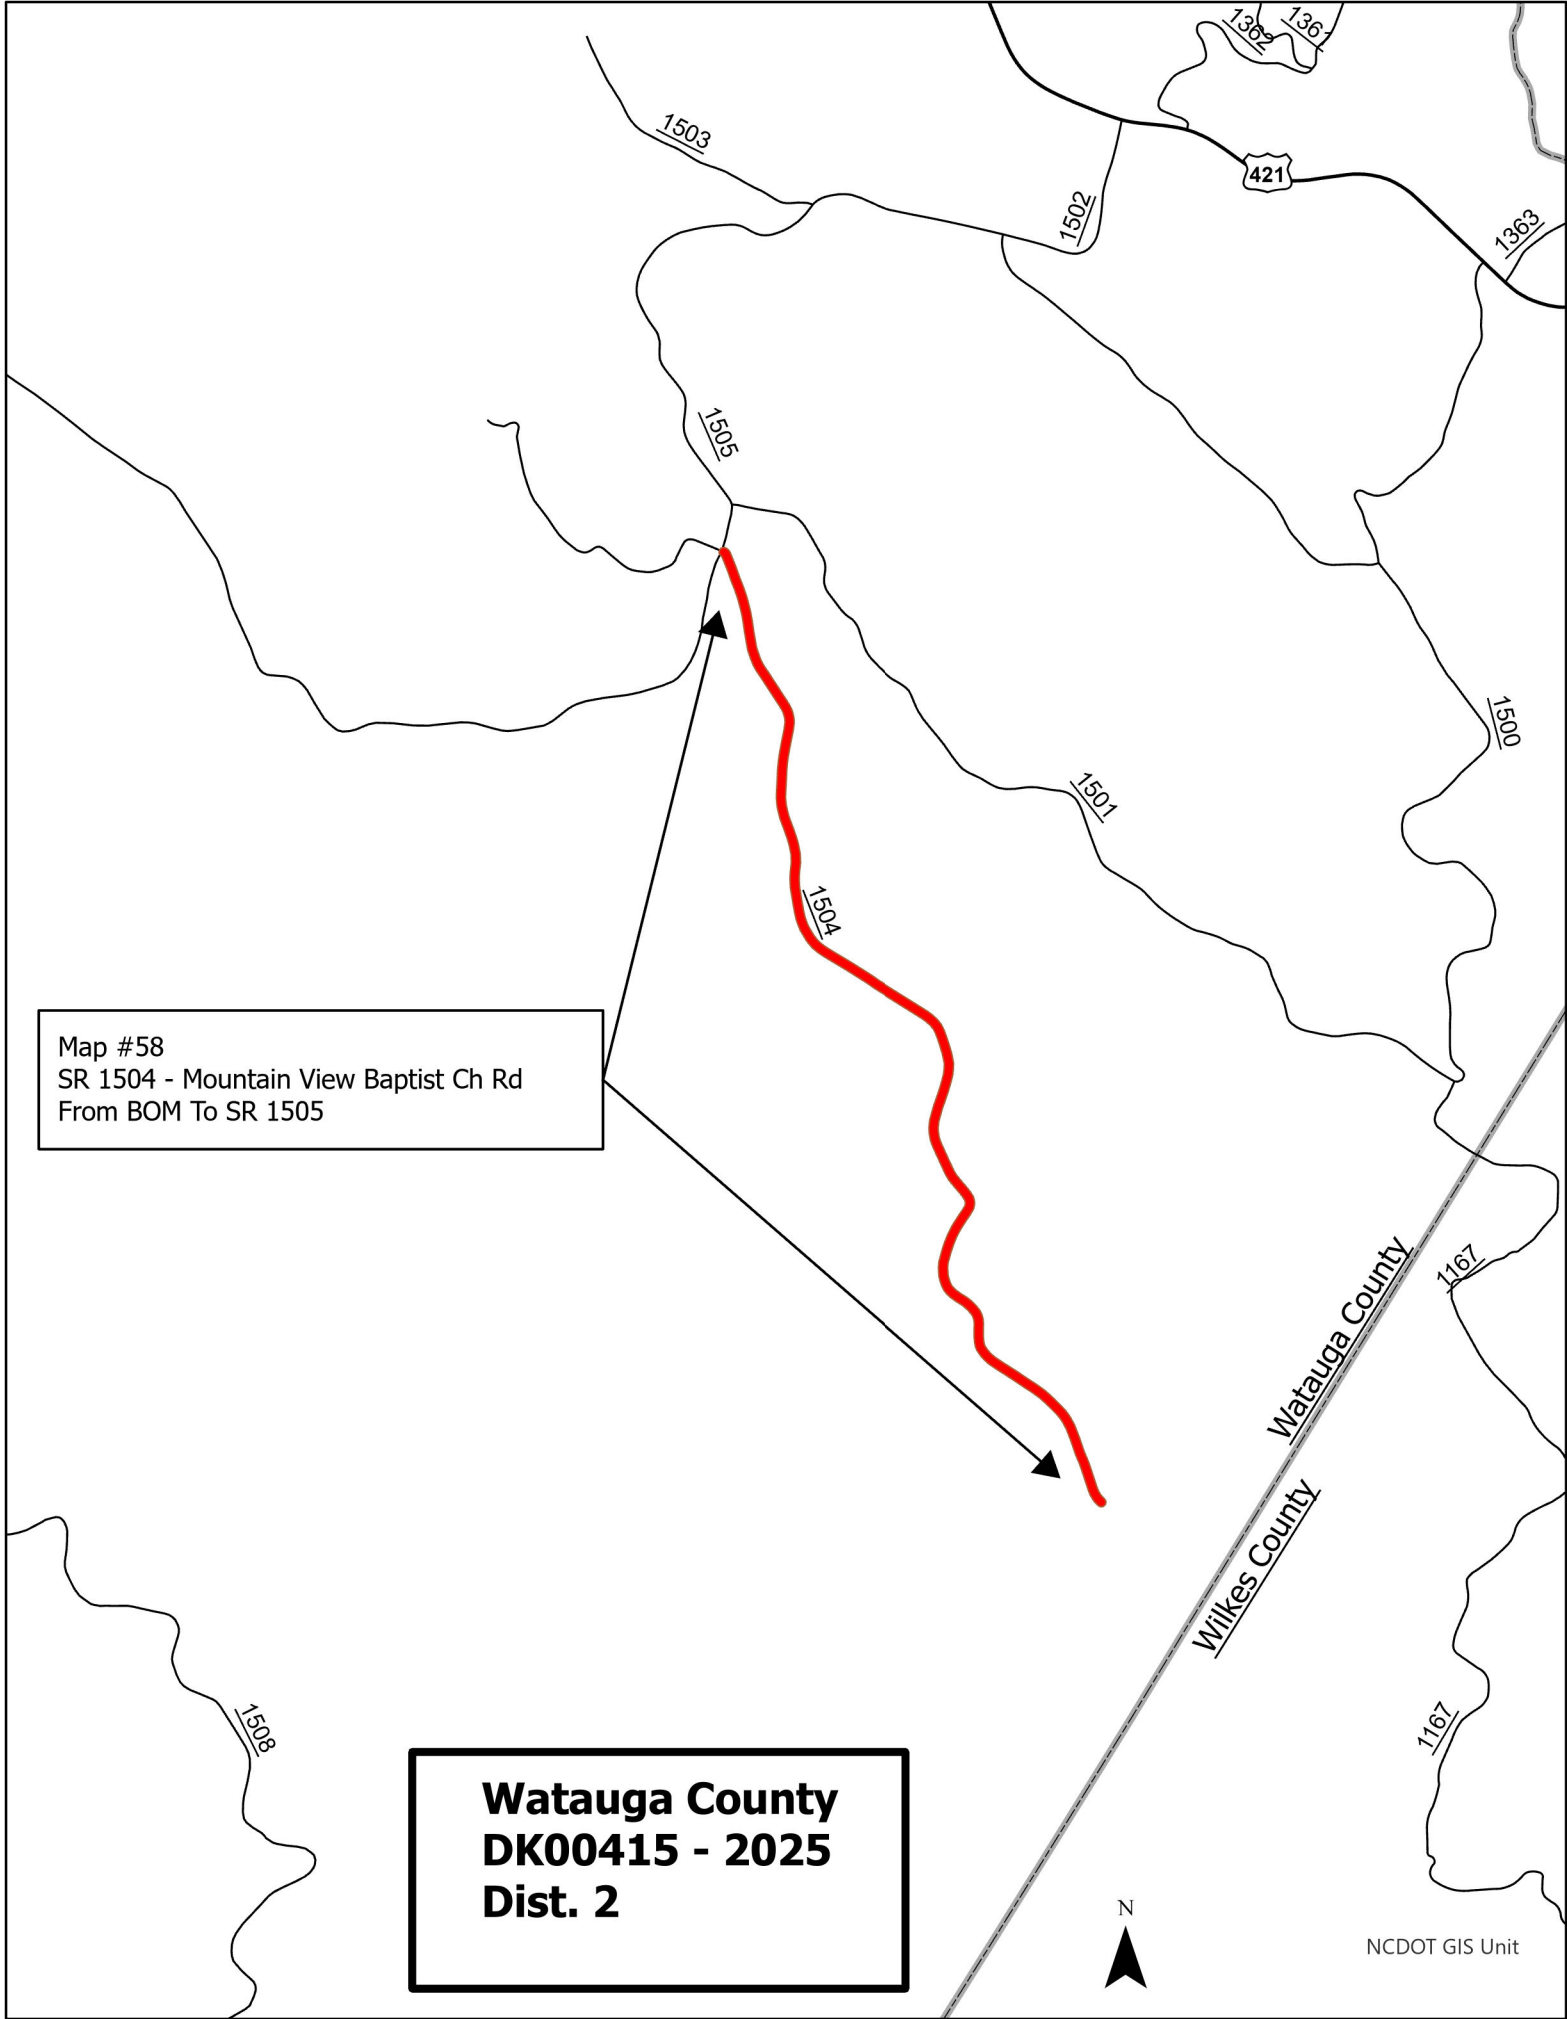

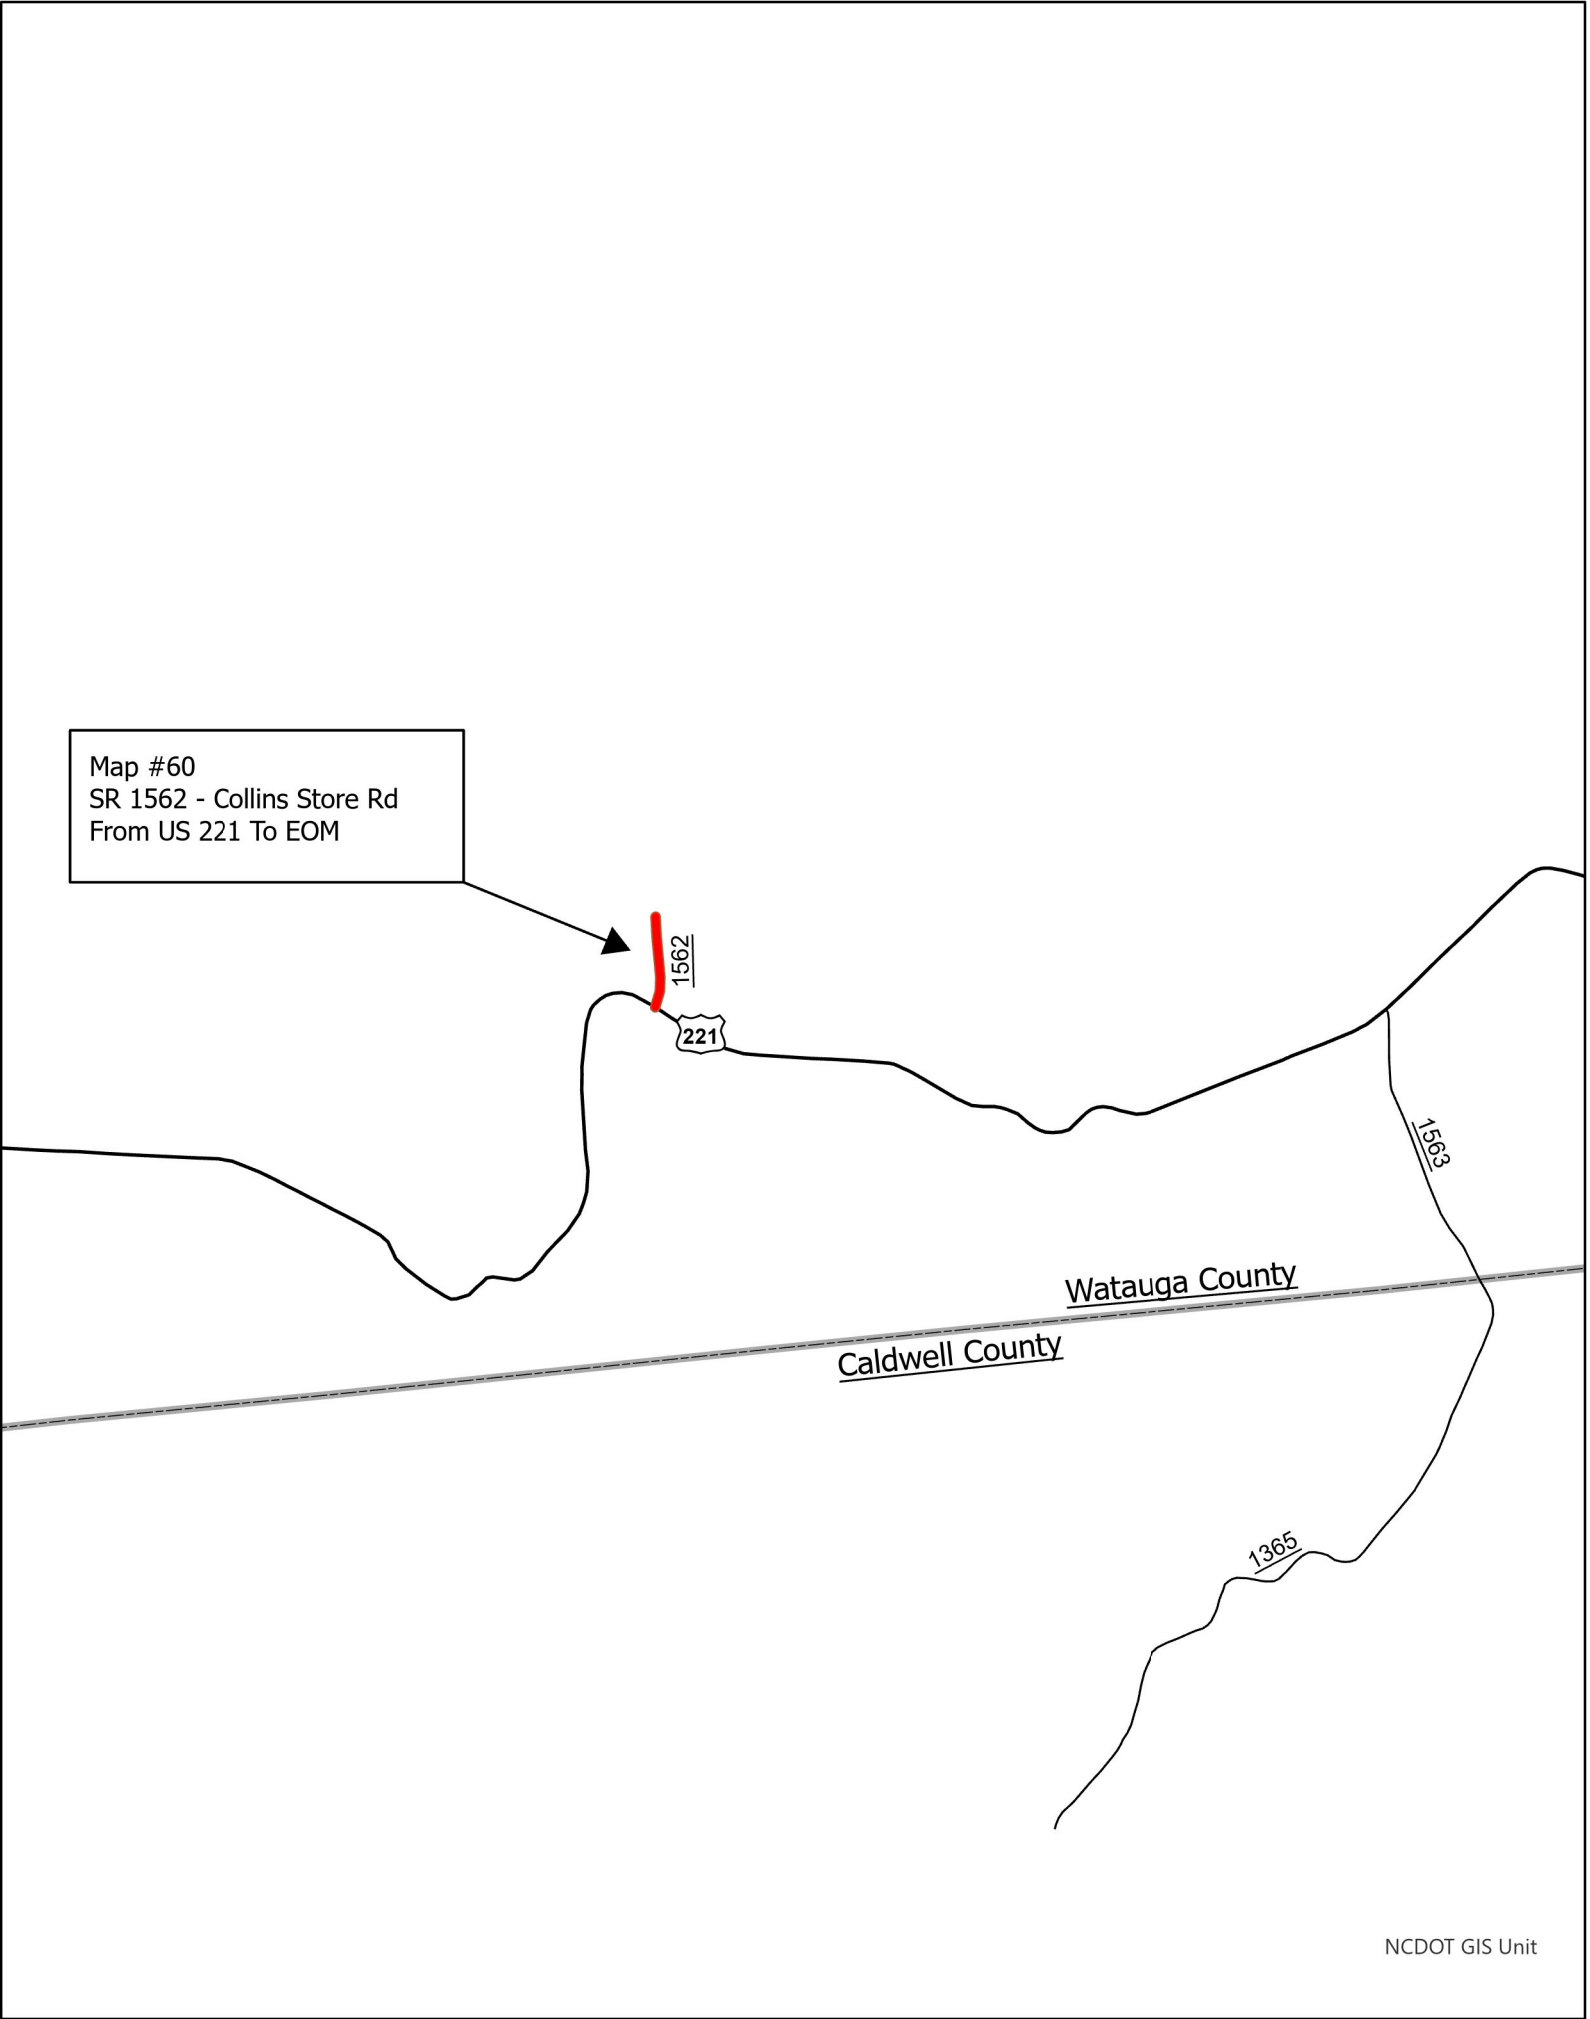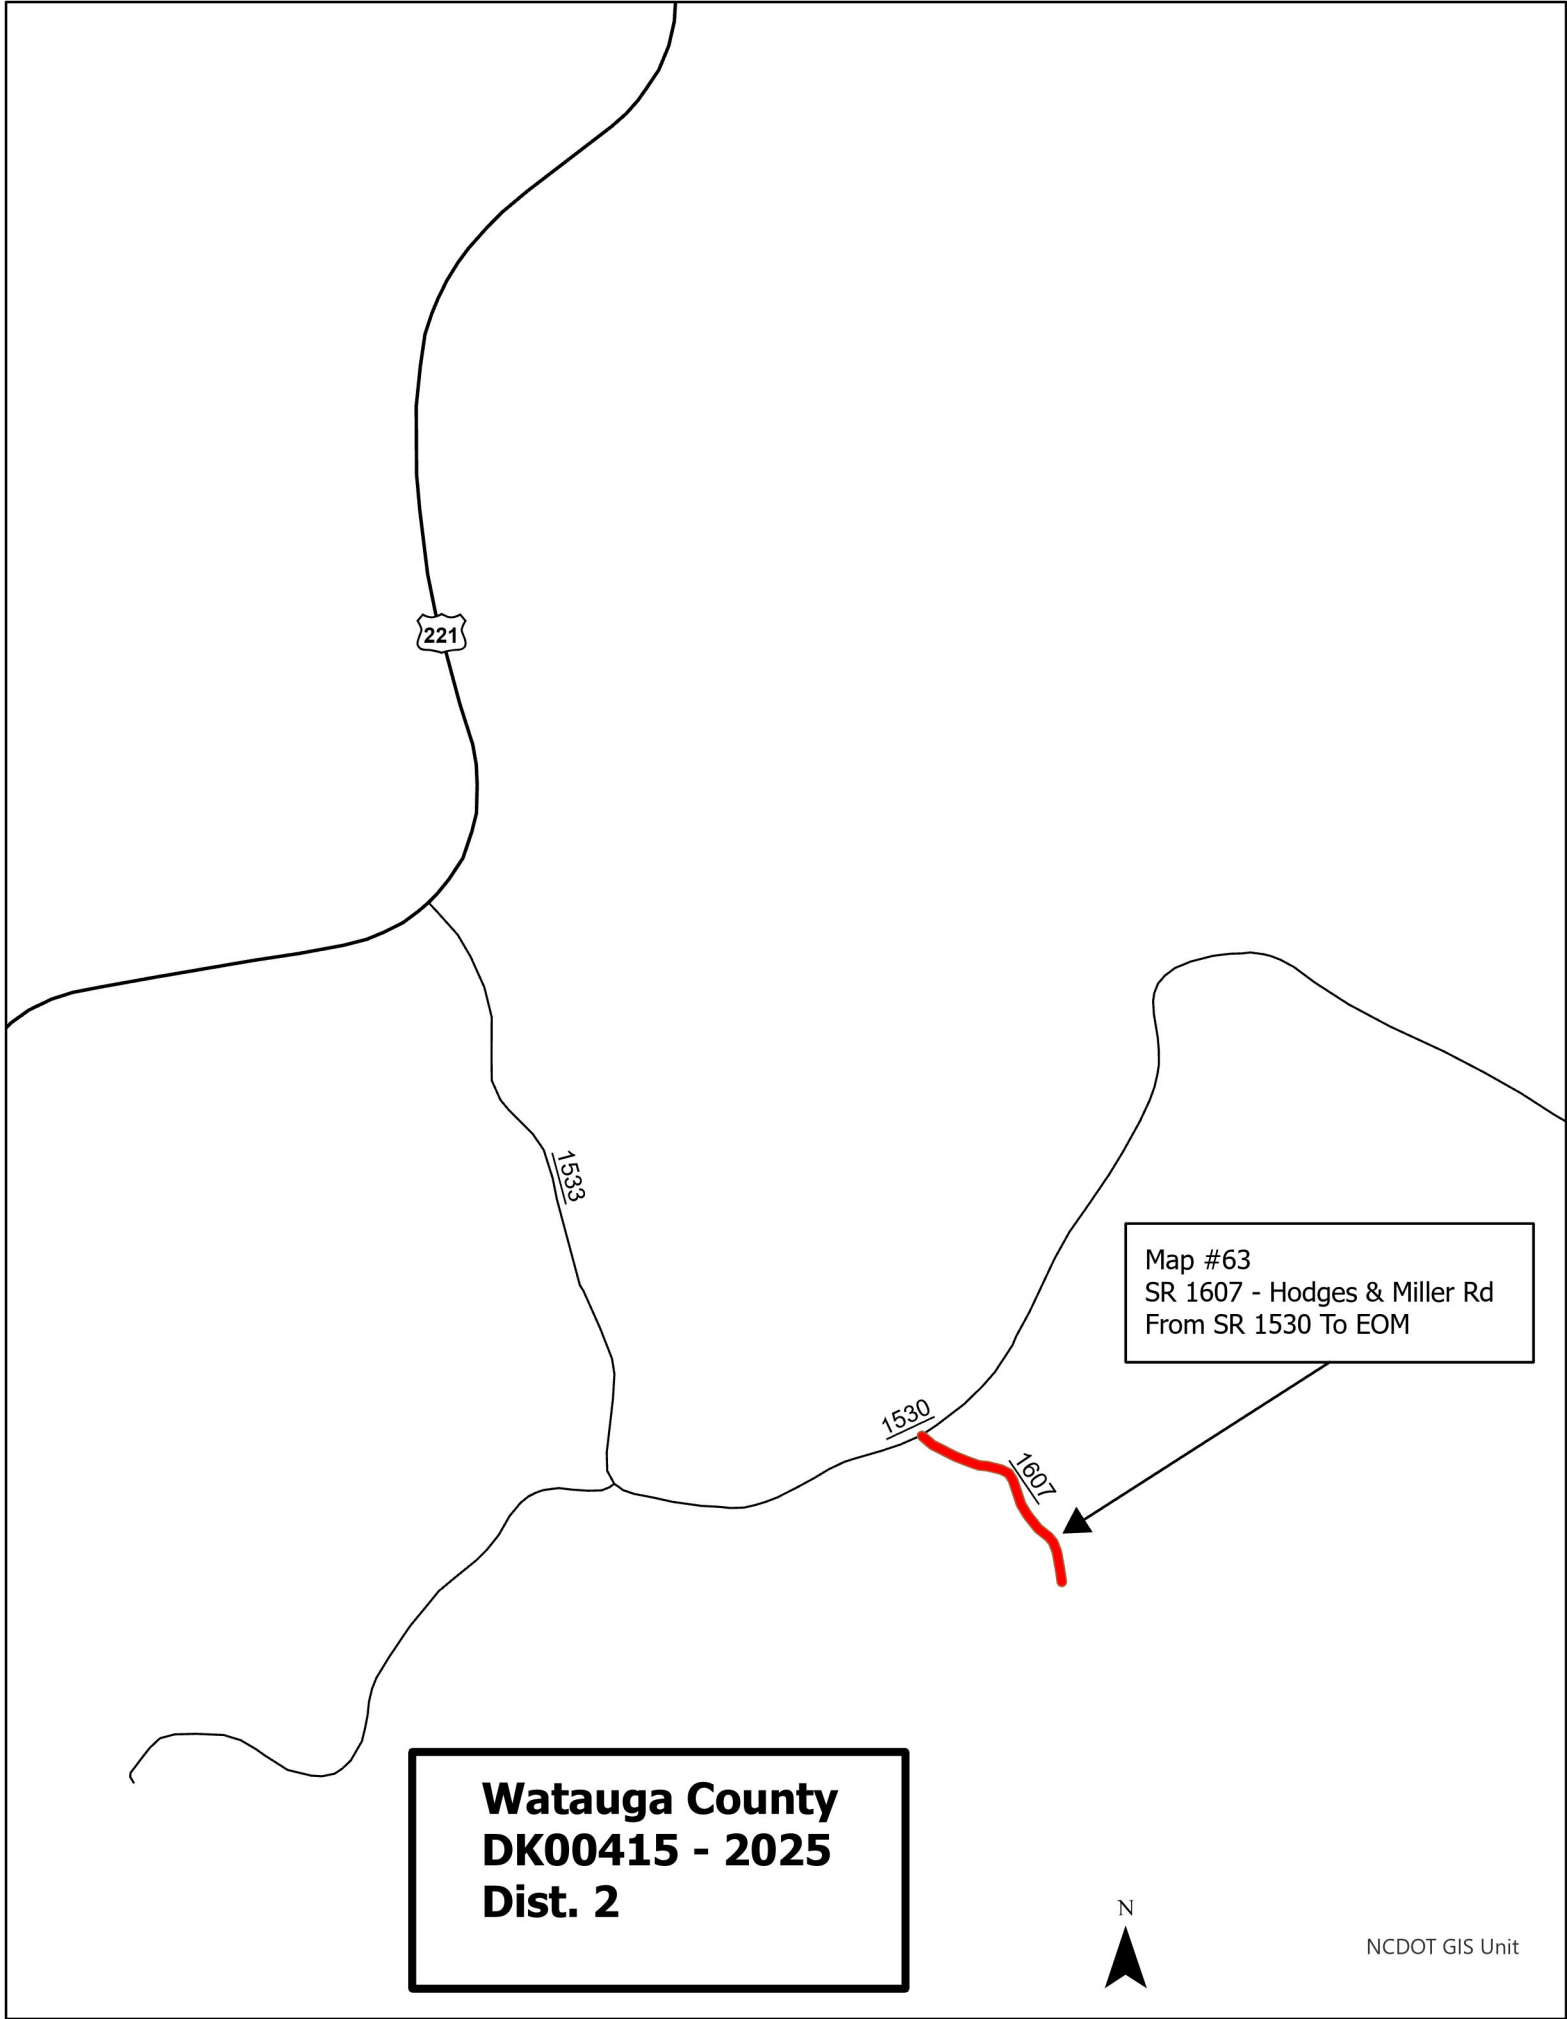

													PROJECT NO.		SHEET NO.	
													DK00415		16	
SUMMARY OF QUANTITIES																
												1775500000-E	1820000000-E	1836000000-E	1838000000-E	
PROJECT NO	COUNTY	MAP NO	ROUTE	DESCRIPTION	TYP NO	LANES	LANE TYPE	LENGTH	WIDTH	BEGI N MP	END MP	ASPHALT SURFACE TREATMENT, MAT COAT, #67 STONE SY	ASPHALT SURFACE TREATMENT, FOG SEAL SY	ASPHALT SURFACE TREATMENT, TRIPLE SEAL SY	EMULSION FOR ASPHALT SURFACE TREATMENT GAL	
								MI	FT							
2025CPT.11.22.20052	Ashe	1	SR-1118 / SUTHERLAND RD	FROM SR 1274 TO WATAUGA COUNTY LINE	1	2	2WU	0.70	18	1.94	2.64		8,131	8,131	6,180	
TOTAL FOR PROJ NO. 2025CPT.11.22.20052								0.70					8,131	8,131	6,180	
2025CPT.11.22.20062	Avery	2	SR-1116 / RODGERS RIDGE RD	FROM SR 1114 TO EOM	1	2	2WU	0.50	16	0.00	0.50		5,163	5,163	3,925	
2025CPT.11.22.20062	Avery	3	SR-1188 / CLARK CREEK RD	FROM NC 194 TO EOM	1	2	2WU	0.08	16	0.00	0.08		826	826	630	
2025CPT.11.22.20062	Avery	4	SR-1341 / BANNER CREEK RD	FROM NC 184 TO EOM	1	2	2WU	0.50	17	0.00	0.50		5,485	5,485	4,170	
2025CPT.11.22.20062	Avery	5	SR-1343 / PARALLEL RD	FROM SR 1342 TO CULDESAC	2	2	2WU	1.02	18	0.00	1.02	11,848	11,848	11,848	13,740	
2025CPT.11.22.20062	Avery	6	SR-1504 / PINEOLA RD	FROM US 221 TO EOM	1	2	2WU	0.24	16	0.00	0.24		2,488	2,488	1,890	
2025CPT.11.22.20062	Avery	7	SR-1526 / DAVENPORT	FROM US 221 TO EOM	2	2	2WU	1.02	16	0.00	1.02	10,480	10,480	10,480	12,150	
2025CPT.11.22.20062	Avery	8	SR-1527 / WISEMAN	FROM BOP TO EOM	1	2	2WU	0.30	18	0.00	0.30		3,508	3,508	2,670	
TOTAL FOR PROJ NO. 2025CPT.11.22.20062								3.66				22,328	39,798	39,798	39,175	
2025CPT.11.22.20142	Caldwell	9	SR-1112 / TURNER RD	FROM SR 1115 TO SR 1199	3	2	2WU	0.43	18	0.00	0.43		4,995			
2025CPT.11.22.20142	Caldwell	10	SR-1123 / MAY RD	FROM SR 1122 TO SR 1126	3	2	2WU	1.36	20	0.00	1.36		17,553			
2025CPT.11.22.20142	Caldwell	11	SR-1123 / MAY RD / HICKORY NUT RIDGE RD	FROM SR 1126 TO SR 1124	1	2	2WU	1.27	18	1.36	2.63		14,752	14,752	11,200	
2025CPT.11.22.20142	Caldwell	12	SR-1124 / BATON CHURCH RD	FROM SR 1001 TO SR 1123	3	2	2WU	0.71	18	0.00	0.71		8,247			
2025CPT.11.22.20142	Caldwell	13	SR-1218 / BAPTIST CHURCH RD	FROM SR 1145 TO EOM	1	2	2WU	0.27	18	0.00	0.27		3,136	3,136	2,380	
2025CPT.11.22.20142	Caldwell	14	SR-1244 / CORKIE DR	FROM SR 1112 TO EOM	1	2	2WU	0.20	16	0.00	0.20		2,065	2,065	1,570	
2025CPT.11.22.20142	Caldwell	15	SR-1265 / STAGECOACH TR	FROM SR 1153 TO SR 1153	1	2	2WU	0.32	20	0.00	0.32		4,130	4,130	3,100	
2025CPT.11.22.20142	Caldwell	16	SR-1266 / TUMBLEWEED DR	FROM SR 1153 TO EOM	1	2	2WU	0.58	20	0.00	0.58		7,486	7,486	5,700	
2025CPT.11.22.20142	Caldwell	17	SR-1268 / CANYON CT	FROM SR 1266 TO CULDESAC	3	2	2WU	0.14	20	0.00	0.14		1,807			
2025CPT.11.22.20142	Caldwell	18	SR-1269 / LAMESA CT	FROM SR 1266 TO SR 1269	3	2	2WU	0.21	18	0.00	0.21		2,439			
2025CPT.11.22.20142	Caldwell	19	SR-1270 / PRAIRIE CT	FROM SR 1266 TO SR 1266	3	2	2WU	0.12	20	0.00	0.12		1,549			
2025CPT.11.22.20142	Caldwell	20	SR-1287 / TABLEROCK RD	FROM SR 1145 TO EOM	3	2	2WU	0.57	26	0.00	0.57		9,564			
2025CPT.11.22.20142	Caldwell	21	SR-1290 / STAIRCASE RD	FROM SR 1287 TO CULDESAC	3	2	2WU	0.49	20	0.00	0.49		6,324			
2025CPT.11.22.20142	Caldwell	22	SR-1723 / GARNES PL	FROM SR 1712 TO EOM	1	2	2WU	0.25	18	0.00	0.25		2,904	2,904	2,200	
2025CPT.11.22.20142	Caldwell	23	SR-1735 / SATTERWHITE CIR	FROM SR 1734 TO SR 1734	1	2	2WU	1.54	20	0.00	1.54		19,876	19,876	15,100	
2025CPT.11.22.20142	Caldwell	24	SR-1753 / WIKE RD	FROM SR 1754 TO SR 1002	1	2	2WU	1.67	20	0.00	1.67		21,554	21,554	16,380	
2025CPT.11.22.20142	Caldwell	25	SR-1770 / BEACH RD	FROM SR 1718 TO SR 1108	1	2	2WU	1.47	20	0.00	1.47		18,973	18,973	14,400	
2025CPT.11.22.20142	Caldwell	26	SR-1785 / RURITAN CLUB RD	FROM SR 1770 TO SR 1718	1	2	2WU	0.73	18	0.00	0.73		8,480	8,480	6,400	
2025CPT.11.22.20142	Caldwell	27	SR-1786 / EBENEZER CHURCH RD	FROM SR 1749 TO SR 1735	1	2	2WU	0.96	20	0.00	0.96		12,390	12,390	9,400	
2025CPT.11.22.20142	Caldwell	28	SR-1825 / HEFFNER PL	FROM SR 1160 TO EOM	1	2	2WU	0.26	18	0.00	0.26		3,020	3,020	2,290	
2025CPT.11.22.20142	Caldwell	29	SR-1849 / PEBBLE LN	FROM SR 1770 TO EOM	3	2	2WU	0.12	17	0.00	0.12		1,316			
2025CPT.11.22.20142	Caldwell	30	SR-1852 / MAPLE VALLEY PL	FROM SR 1712 TO EOM	1	2	2WU	0.22	18	0.00	0.22		2,556	2,556	1,940	
2025CPT.11.22.20142	Caldwell	31	SR-1853 / GARNES PL	FROM SR 1723 TO EOM	1	2	2WU	0.15	18	0.00	0.15		1,742	1,742	1,320	
2025CPT.11.22.20142	Caldwell	32	SR-1880 / SANDHILL CT	FROM SR 1770 TO EOM	1	2	2WU	0.16	18	0.00	0.16		1,859	1,859	1,400	
2025CPT.11.22.20142	Caldwell	33	SR-1881 / DUNE CT	FROM SR 1180 TO CULDESAC	1	2	2WU	0.13	18	0.00	0.13		1,510	1,510	1,100	
2025CPT.11.22.20142	Caldwell	34	SR-1882 / GULL ST	FROM SR 1881 TO SR 1883	1	2	2WU	0.06	18	0.00	0.06		697	697	530	
2025CPT.11.22.20142	Caldwell	35	SR-1883 / OCEAN CT	FROM CULDESAC TO CULDESAC	1	2	2WU	0.11	18	0.00	0.11		1,278	1,278	970	
2025CPT.11.22.20142	Caldwell	36	SR-1900 / WOODRIDGE CT	FROM SR 1153 TO CUL-DE-SAC	1	2	2WU	0.23	20	0.00	0.23		2,969	2,969	2,260	
2025CPT.11.22.20142	Caldwell	37	SR-1901 / LITTLE BIT LN/DUVAL PL	FROM SR 1112 TO EOM	1	2	2WU	0.19	18	0.00	0.19		2,207	2,207	1,670	
2025CPT.11.22.20142	Caldwell	38	SR-1904 / WONDERLAND TR	FROM SR 1153 TO CULDESAC	1	2	2WU	0.13	20	0.00	0.13		1,678	1,678	1,270	
2025CPT.11.22.20142	Caldwell	39	SR-1906 / INDIAN CT	FROM CULDESAC TO CULDESAC	1	2	2WU	0.12	20	0.00	0.12		1,549	1,549	1,170	
2025CPT.11.22.20142	Caldwell	40	SR-1909 / HAWKSBILL CT	FROM SR 1287 TO CUL-DE-SAC	1	2	2WU	0.05	18	0.00	0.05		581	581	440	
2025CPT.11.22.20142	Caldwell	41	SR-1910 / APPALACHIAN CT	FROM SR 1287 TO EOM	1	2	2WU	0.05	18	0.00	0.05		581	581	440	
2025CPT.11.22.20142	Caldwell	42	SR-1911 / GRANDFATHER CT	FROM SR 1287 TO CUL-DE-SAC	1	2	2WU	0.05	18	0.00	0.05		581	581	440	
2025CPT.11.22.20142	Caldwell	43	SR-1912 / GINGERCake CT	FROM SR 1287 TO CUL-DE-SAC	1	2	2WU	0.12	18	0.00	0.12		1,394	1,394	1,060	
2025CPT.11.22.20142	Caldwell	44	SR-1913 / POWDERHORN CT	FROM SR 1290 TO CUL-DE-SAC	1	2	2WU	0.07	18	0.00	0.07		813	813	600	
2025CPT.11.22.20142	Caldwell	45	SR-1914 / TATE PL	FROM SR 1290 TO EOM	1	2	2WU	0.05	18	0.00	0.05		581	581	440	
2025CPT.11.22.20142	Caldwell	46	SR-1915 / CRANBERRY RD	FROM SR 1290 TO EOM	1	2	2WU	0.08	18	0.00	0.08		929	929	700	
2025CPT.11.22.20142	Caldwell	47	SR-1916 / PINNACLE CT	FROM SR 1290 TO CUL-DE-SAC	1	2	2WU	0.05	18	0.00	0.05		581	581	440	
2025CPT.11.22.20142	Caldwell	48	SR-1922 / FRIENDLY DR	FROM SR 1124 TO EOM	1	2	2WU	0.08	16	0.00	0.08		826	826	630	
2025CPT.11.22.20142	Caldwell	49	SR-1924 / DULATOWN HEIGHTS RD	FROM SR 1287 TO SR 1218	1	2	2WU	0.33	18	0.00	0.33		3,833	3,833	2,900	
2025CPT.11.22.20142	Caldwell	50	SR-1957 / CORKIE DR	FROM SR 1244 TO EOM	1	2	2WU	0.12	18	0.00	0.12		1,394	1,394	1,060	
TOTAL FOR PROJ NO. 2025CPT.11.22.20142								16.22					202,699	148,905	112,900	

														PROJECT NO.	SHEET NO.
														DK00415	17
PROJECT NO	COUNTY	MAP NO	ROUTE	DESCRIPTION	TYP NO	LANES	LANE TYPE	LENGTH	WIDTH	BEGI N MP	END MP	ASPHALT SURFACE TREATMENT, MAT COAT, #67 STONE	ASPHALT SURFACE TREATMENT, FOG SEAL	ASPHALT SURFACE TREATMENT, TRIPLE SEAL	EMULSION FOR ASPHALT SURFACE TREATMENT
								MI	FT			SY	SY	SY	GAL
2025CPT.11.22.20952	Watauga	51	SR-1341 / POTTERTOWN RD/SUTHERLAND RD	FROM SR 1340 TO ASHE CO	1	2	2WU	1.21	20	0.00	1.21		15,617	15,617	11,870
2025CPT.11.22.20952	Watauga	52	SR-1379 / CLAY HODGES RD	FROM SR 1333 TO EOM	1	2	2WU	0.70	16	0.00	0.70		7,228	7,228	5,490
2025CPT.11.22.20952	Watauga	53	SR-1389 / DOGWOOD KNOLL	FROM SR 1357 TO EOM	1	2	2WU	0.30	20	0.00	0.30		3,872	3,872	2,940
2025CPT.11.22.20952	Watauga	54	SR-1397 / EASTWOOD BEND	FROM SR 1672 TO EOM	1	2	2WU	0.05	18	0.00	0.05		581	581	440
2025CPT.11.22.20952	Watauga	55	SR-1402 / WHISPERING PINES RD	FROM SR 1416 TO EOM	1	2	2WU	0.29	18	0.00	0.29		3,369	3,369	2,560
2025CPT.11.22.20952	Watauga	56	SR-1404 / FARTHING HAYES RD	FROM SR 1326 TO END PVMT	1	2	2WU	0.51	16	0.00	0.51		5,266	5,266	4,000
2025CPT.11.22.20952	Watauga	57	SR-1412 / COOL WOODS DR/EASTRIDGE ACRES CT	FROM SR 1416 TO END MAINTENANCE	1	2	2WU	0.88	18	0.00	0.88		10,222	10,222	7,760
2025CPT.11.22.20952	Watauga	58	SR-1504 / MOUNTAIN VIEW BAPT CHURCH RD	FROM BEGIN MAINTENANCE TO SR 1505	1	2	2WU	1.90	18	0.00	1.90		22,070	22,070	16,770
2025CPT.11.22.20952	Watauga	59	SR-1553 / PINE HILL RD	FROM SR 1552 TO END PVMT	1	2	2WU	0.15	18	0.00	0.15		1,742	1,742	1,320
2025CPT.11.22.20952	Watauga	60	SR-1562 / COLLINS STORE RD	FROM US221 TO EOM	1	2	2WU	0.10	18	0.00	0.10		1,162	1,162	880
2025CPT.11.22.20952	Watauga	61	SR-1578 / LITTLE LAUREL ROAD EXT	FROM SR 1511 TO SR 1651	1	2	2WU	0.60	18	0.00	0.60		6,912	6,912	5,250
2025CPT.11.22.20952	Watauga	62	SR-1597 / CRYSTAL MOUNTAIN RD	FROM SR 1557 TO EOM	1	2	2WU	0.50	14	0.00	0.50		4,517	4,517	3,430
2025CPT.11.22.20952	Watauga	63	SR-1607 / HODGES AND MILLER RD	FROM SR 1530 TO EOM	1	2	2WU	0.15	16	0.00	0.15		1,549	1,549	1,170
2025CPT.11.22.20952	Watauga	64	SR-1613 / CHAPEL HILLS RD/HARDAMAN CIR	FROM SR 1513 TO SR 1613	1	2	2WU	0.65	22	0.00	0.65		9,228	9,228	7,010
2025CPT.11.22.20952	Watauga	65	SR-1619 / LOMAX ST	FROM SR 1613 TO EOM	1	2	2WU	0.10	22	0.00	0.10		1,420	1,420	1,080
2025CPT.11.22.20952	Watauga	66	SR-1620 / WATSON ST	FROM SR 1613 TO EOM	1	2	2WU	0.12	22	0.00	0.12		1,704	1,704	1,300
2025CPT.11.22.20952	Watauga	67	SR-1621 / SNOWY OAK RD	FROM SR 1613 TO CULDESAC	1	2	2WU	0.22	20	0.00	0.22		2,839	2,839	2,150
2025CPT.11.22.20952	Watauga	68	SR-1643 / PARKWAY VILLAGE DR	FROM SR 1613 TO EOM	1	2	2WU	0.19	18	0.00	0.19		2,207	2,207	1,680
2025CPT.11.22.20952	Watauga	69	SR-1648 / KNOLL DR	FROM SR 1613 TO EOM	1	2	2WU	0.08	16	0.00	0.08		826	826	630
2025CPT.11.22.20952	Watauga	70	SR-1649 / PARKWAY VILLAGE LN	FROM SR 1643 TO EOM	1	2	2WU	0.07	18	0.00	0.07		813	813	620
2025CPT.11.22.20952	Watauga	71	SR-1651 / LITTLE LAUREL ROAD EXT	FROM SR 1578 TO END MAINTENANCE	1	2	2WU	0.13	18	0.00	0.13		1,533	1,533	1,165
TOTAL FOR PROJ NO. 2025CPT.11.22.20952								8.90					104,677	104,677	79,515
GRAND TOTAL								29.48				22,328	355,305	301,511	237,770

[Mile Posting Map](#)

												PROJECT NO.	SHEET NO.	
												DK00415	18	
THERMOPLASTIC AND PAINT QUANTITIES														
												4413000000-E	4810000000-E	4810000000-E
PROJECT NO	COUNTY	MAP NO	ROUTE	DESCRIPTION	TYP NO	LANES	LANE TYPE	LENGTH	WIDTH	BEGIN MP	END MP	WORK ZONE ADVANCE/GENERAL WARNING SIGNING	4" WHITE PAINT	4" YELLOW PAINT
								MI	FT					
2025CPT.11.22.20052	Ashe	1	SR-1118 / SUTHERLAND RD	FROM SR 1274 TO WATAUGA COUNTY LINE	1	2	2WU	0.70	18	1.94	2.64	112	15,064	15,064
TOTAL FOR PROJ NO. 2025CPT.11.22.20052								0.70				112	15,064	15,064
2025CPT.11.22.20062	Avery	2	SR-1116 / RODGERS RIDGE RD	FROM SR 1114 TO EOM	1	2	2WU	0.50	16	0.00	0.50	112		
2025CPT.11.22.20062	Avery	3	SR-1188 / CLARK CREEK RD	FROM NC 194 TO EOM	1	2	2WU	0.08	16	0.00	0.08	112		
2025CPT.11.22.20062	Avery	4	SR-1341 / BANNER CREEK RD	FROM NC 184 TO EOM	1	2	2WU	0.50	17	0.00	0.50	112		
2025CPT.11.22.20062	Avery	5	SR-1343 / PARALLEL RD	FROM SR 1342 TO CULDESAC	2	2	2WU	1.02	18	0.00	1.02	112	21,950	21,950
2025CPT.11.22.20062	Avery	6	SR-1504 / PINEOLA RD	FROM US 221 TO EOM	1	2	2WU	0.24	16	0.00	0.24	112		
2025CPT.11.22.20062	Avery	7	SR-1526 / DAVENPORT	FROM US 221 TO EOM	2	2	2WU	1.02	16	0.00	1.02	112		
2025CPT.11.22.20062	Avery	8	SR-1527 / WISEMAN	FROM BOP TO EOM	1	2	2WU	0.30	18	0.00	0.30	112		
TOTAL FOR PROJ NO. 2025CPT.11.22.20062								3.66				784	21,950	21,950
2025CPT.11.22.20142	Caldwell	9	SR-1112 / TURNER RD	FROM SR 1115 TO SR 1199	3	2	2WU	0.43	18	0.00	0.43	112	9,254	9,254
2025CPT.11.22.20142	Caldwell	10	SR-1123 / MAY RD	FROM SR 1122 TO SR 1126	3	2	2WU	1.36	20	0.00	1.36	176	29,267	29,267
2025CPT.11.22.20142	Caldwell	11	SR-1123 / MAY RD / HICKORY NUT RIDGE RD	FROM SR 1126 TO SR 1124	1	2	2WU	1.27	18	1.36	2.63	152	27,330	27,330
2025CPT.11.22.20142	Caldwell	12	SR-1124 / BATON CHURCH RD	FROM SR 1001 TO SR 1123	3	2	2WU	0.71	18	0.00	0.71	64	15,279	15,279
2025CPT.11.22.20142	Caldwell	13	SR-1218 / BAPTIST CHURCH RD	FROM SR 1145 TO EOM	1	2	2WU	0.27	18	0.00	0.27	152		
2025CPT.11.22.20142	Caldwell	14	SR-1244 / CORKIE DR	FROM SR 1112 TO EOM	1	2	2WU	0.20	16	0.00	0.20	56		
2025CPT.11.22.20142	Caldwell	15	SR-1265 / STAGECOACH TR	FROM SR 1153 TO SR 1153	1	2	2WU	0.32	20	0.00	0.32	112		
2025CPT.11.22.20142	Caldwell	16	SR-1266 / TUMBLEWEED DR	FROM SR 1153 TO EOM	1	2	2WU	0.58	20	0.00	0.58	112		
2025CPT.11.22.20142	Caldwell	17	SR-1268 / CANYON CT	FROM SR 1266 TO CULDESAC	3	2	2WU	0.14	20	0.00	0.14	56		
2025CPT.11.22.20142	Caldwell	18	SR-1269 / LAMESA CT	FROM SR 1266 TO SR 1269	3	2	2WU	0.21	18	0.00	0.21	56		
2025CPT.11.22.20142	Caldwell	19	SR-1270 / PRAIRIE CT	FROM SR 1266 TO SR 1266	3	2	2WU	0.12	20	0.00	0.12	32		
2025CPT.11.22.20142	Caldwell	20	SR-1287 / TABLEROCK RD	FROM SR 1145 TO EOM	3	2	2WU	0.57	26	0.00	0.57	67		
2025CPT.11.22.20142	Caldwell	21	SR-1290 / STAIRCASE RD	FROM SR 1287 TO CULDESAC	3	2	2WU	0.49	20	0.00	0.49	58		
2025CPT.11.22.20142	Caldwell	22	SR-1723 / GARNES PL	FROM SR 1712 TO EOM	1	2	2WU	0.25	18	0.00	0.25	30		
2025CPT.11.22.20142	Caldwell	23	SR-1735 / SATTERWHITE CIR	FROM SR 1734 TO SR 1734	1	2	2WU	1.54	20	0.00	1.54	176	33,141	33,141
2025CPT.11.22.20142	Caldwell	24	SR-1753 / WIKE RD	FROM SR 1754 TO SR 1002	1	2	2WU	1.67	20	0.00	1.67	176	35,938	35,938
2025CPT.11.22.20142	Caldwell	25	SR-1770 / BEACH RD	FROM SR 1718 TO SR 1108	1	2	2WU	1.47	20	0.00	1.47	176	31,634	31,634
2025CPT.11.22.20142	Caldwell	26	SR-1785 / RURITAN CLUB RD	FROM SR 1770 TO SR 1718	1	2	2WU	0.73	18	0.00	0.73	112	15,710	15,710
2025CPT.11.22.20142	Caldwell	27	SR-1786 / EBENEZER CHURCH RD	FROM SR 1749 TO SR 1735	1	2	2WU	0.96	20	0.00	0.96	112	20,659	20,659
2025CPT.11.22.20142	Caldwell	28	SR-1825 / HEFFNER PL	FROM SR 1160 TO EOM	1	2	2WU	0.26	18	0.00	0.26	31		
2025CPT.11.22.20142	Caldwell	29	SR-1849 / PEBBLE LN	FROM SR 1770 TO EOM	3	2	2WU	0.12	17	0.00	0.12	56		
2025CPT.11.22.20142	Caldwell	30	SR-1852 / MAPLE VALLEY PL	FROM SR 1712 TO EOM	1	2	2WU	0.22	18	0.00	0.22	80		
2025CPT.11.22.20142	Caldwell	31	SR-1853 / GARNES PL	FROM SR 1723 TO EOM	1	2	2WU	0.15	18	0.00	0.15	56		
2025CPT.11.22.20142	Caldwell	32	SR-1880 / SANDHILL CT	FROM SR 1770 TO EOM	1	2	2WU	0.16	18	0.00	0.16	56		
2025CPT.11.22.20142	Caldwell	33	SR-1881 / DUNE CT	FROM SR 1180 TO CULDESAC	1	2	2WU	0.13	18	0.00	0.13	56		
2025CPT.11.22.20142	Caldwell	34	SR-1882 / GULL ST	FROM SR 1881 TO SR 1883	1	2	2WU	0.06	18	0.00	0.06	56		
2025CPT.11.22.20142	Caldwell	35	SR-1883 / OCEAN CT	FROM CULDESAC TO CULDESAC	1	2	2WU	0.11	18	0.00	0.11	56		
2025CPT.11.22.20142	Caldwell	36	SR-1900 / WOODRIDGE CT	FROM SR 1153 TO CUL-DE-SAC	1	2	2WU	0.23	20	0.00	0.23	80		
2025CPT.11.22.20142	Caldwell	37	SR-1901 / LITTLE BIT LN/DUVAL PL	FROM SR 1112 TO EOM	1	2	2WU	0.19	18	0.00	0.19	80		
2025CPT.11.22.20142	Caldwell	38	SR-1904 / WONDERLAND TR	FROM SR 1153 TO CULDESAC	1	2	2WU	0.13	20	0.00	0.13	56		
2025CPT.11.22.20142	Caldwell	39	SR-1906 / INDIAN CT	FROM CULDESAC TO CULDESAC	1	2	2WU	0.12	20	0.00	0.12	56		
2025CPT.11.22.20142	Caldwell	40	SR-1909 / HAWKSBILL CT	FROM SR 1287 TO CUL-DE-SAC	1	2	2WU	0.05	18	0.00	0.05	56		
2025CPT.11.22.20142	Caldwell	41	SR-1910 / APPALACHIAN CT	FROM SR 1287 TO EOM	1	2	2WU	0.05	18	0.00	0.05	56		
2025CPT.11.22.20142	Caldwell	42	SR-1911 / GRANDFATHER CT	FROM SR 1287 TO CUL-DE-SAC	1	2	2WU	0.05	18	0.00	0.05	56		
2025CPT.11.22.20142	Caldwell	43	SR-1912 / GINGERCake CT	FROM SR 1287 TO CUL-DE-SAC	1	2	2WU	0.12	18	0.00	0.12	56		
2025CPT.11.22.20142	Caldwell	44	SR-1913 / POWDERHORN CT	FROM SR 1290 TO CUL-DE-SAC	1	2	2WU	0.07	18	0.00	0.07	56		
2025CPT.11.22.20142	Caldwell	45	SR-1914 / TATE PL	FROM SR 1290 TO EOM	1	2	2WU	0.05	18	0.00	0.05	56		
2025CPT.11.22.20142	Caldwell	46	SR-1915 / CRANBERRY RD	FROM SR 1290 TO EOM	1	2	2WU	0.08	18	0.00	0.08	56		
2025CPT.11.22.20142	Caldwell	47	SR-1916 / PINNACLE CT	FROM SR 1290 TO CUL-DE-SAC	1	2	2WU	0.05	18	0.00	0.05	56		
2025CPT.11.22.20142	Caldwell	48	SR-1922 / FRIENDLY DR	FROM SR 1124 TO EOM	1	2	2WU	0.08	16	0.00	0.08	56		
2025CPT.11.22.20142	Caldwell	49	SR-1924 / DULATOWN HEIGHTS RD	FROM SR 1287 TO SR 1218	1	2	2WU	0.33	18	0.00	0.33	39		
2025CPT.11.22.20142	Caldwell	50	SR-1957 / CORKIE DR	FROM SR 1244 TO EOM	1	2	2WU	0.12	18	0.00	0.12	56		
TOTAL FOR PROJ NO. 2025CPT.11.22.20142								16.22				3,305	218,212	218,212

													PROJECT NO.	SHEET NO.
													DK00415	19
PROJECT NO	COUNTY	MAP NO	ROUTE	DESCRIPTION	TYP NO	LANES	LANE TYPE	LENGTH	WIDTH	BEGIN MP	END MP	WORK ZONE ADVANCE/GENERAL WARNING SIGNING	4" WHITE PAINT	4" YELLOW PAINT
								MI	FT				LF	LF
2025CPT.11.22.20952	Watauga	51	SR-1341 / POTTERTOWN RD/SUTHERLAND RD	FROM SR 1340 TO ASHE CO	1	2	2WU	1.21	20	0.00	1.21	176	26,039	26,039
2025CPT.11.22.20952	Watauga	52	SR-1379 / CLAY HODGES RD	FROM SR 1333 TO EOM	1	2	2WU	0.70	16	0.00	0.70	112		
2025CPT.11.22.20952	Watauga	53	SR-1389 / DOGWOOD KNOLL	FROM SR 1357 TO EOM	1	2	2WU	0.30	20	0.00	0.30	112	6,456	6,456
2025CPT.11.22.20952	Watauga	54	SR-1397 / EASTWOOD BEND	FROM SR 1672 TO EOM	1	2	2WU	0.05	18	0.00	0.05	112		
2025CPT.11.22.20952	Watauga	55	SR-1402 / WHISPERING PINES RD	FROM SR 1416 TO EOM	1	2	2WU	0.29	18	0.00	0.29	112		
2025CPT.11.22.20952	Watauga	56	SR-1404 / FARTHING HAYES RD	FROM SR 1326 TO END PVMT	1	2	2WU	0.51	16	0.00	0.51	112		
2025CPT.11.22.20952	Watauga	57	SR-1412 / COOL WOODS DR/EASTRIDGE ACRES CT	FROM SR 1416 TO END MAINTENANCE	1	2	2WU	0.88	18	0.00	0.88	112	18,938	18,938
2025CPT.11.22.20952	Watauga	58	SR-1504 / MOUNTAIN VIEW BAPT CHURCH RD	FROM BEGIN MAINTENANCE TO SR 1505	1	2	2WU	1.90	18	0.00	1.90	112	40,888	40,888
2025CPT.11.22.20952	Watauga	59	SR-1553 / PINE HILL RD	FROM SR 1552 TO END PVMT	1	2	2WU	0.15	18	0.00	0.15	80		
2025CPT.11.22.20952	Watauga	60	SR-1562 / COLLINS STORE RD	FROM US221 TO EOM	1	2	2WU	0.10	18	0.00	0.10	80		
2025CPT.11.22.20952	Watauga	61	SR-1578 / LITTLE LAUREL ROAD EXT	FROM SR 1511 TO SR 1651	1	2	2WU	0.60	18	0.00	0.60	112	12,804	12,804
2025CPT.11.22.20952	Watauga	62	SR-1597 / CRYSTAL MOUNTAIN RD	FROM SR 1557 TO EOM	1	2	2WU	0.50	14	0.00	0.50	112		
2025CPT.11.22.20952	Watauga	63	SR-1607 / HODGES AND MILLER RD	FROM SR 1530 TO EOM	1	2	2WU	0.15	16	0.00	0.15	80		
2025CPT.11.22.20952	Watauga	64	SR-1613 / CHAPEL HILLS RD/HARDAMAN CIR	FROM SR 1513 TO SR 1613	1	2	2WU	0.65	22	0.00	0.65	112		
2025CPT.11.22.20952	Watauga	65	SR-1619 / LOMAX ST	FROM SR 1613 TO EOM	1	2	2WU	0.10	22	0.00	0.10	40		
2025CPT.11.22.20952	Watauga	66	SR-1620 / WATSON ST	FROM SR 1613 TO EOM	1	2	2WU	0.12	22	0.00	0.12	40		
2025CPT.11.22.20952	Watauga	67	SR-1621 / SNOWY OAK RD	FROM SR 1613 TO CULDESAC	1	2	2WU	0.22	20	0.00	0.22	40		
2025CPT.11.22.20952	Watauga	68	SR-1643 / PARKWAY VILLAGE DR	FROM SR 1613 TO EOM	1	2	2WU	0.19	18	0.00	0.19	40		
2025CPT.11.22.20952	Watauga	69	SR-1648 / KNOLL DR	FROM SR 1613 TO EOM	1	2	2WU	0.08	16	0.00	0.08	40		
2025CPT.11.22.20952	Watauga	70	SR-1649 / PARKWAY VILLAGE LN	FROM SR 1643 TO EOM	1	2	2WU	0.07	18	0.00	0.07	40		
2025CPT.11.22.20952	Watauga	71	SR-1651 / LITTLE LAUREL ROAD EXT	FROM SR 1578 TO END MAINTENANCE	1	2	2WU	0.13	18	0.00	0.13	40	2,841	2,841
TOTAL FOR PROJ NO. 2025CPT.11.22.20952								8.90				1,816	107,966	107,966
GRAND TOTAL								29.48				6,017	363,192	363,192

[Mile Posting Map](#)


SIGNING FOR ASPHALT SURFACE TREATMENT

LEGEND

 PORTABLE SIGN

 STATIONARY SIGN


 DIRECTION OF TRAFFIC FLOW

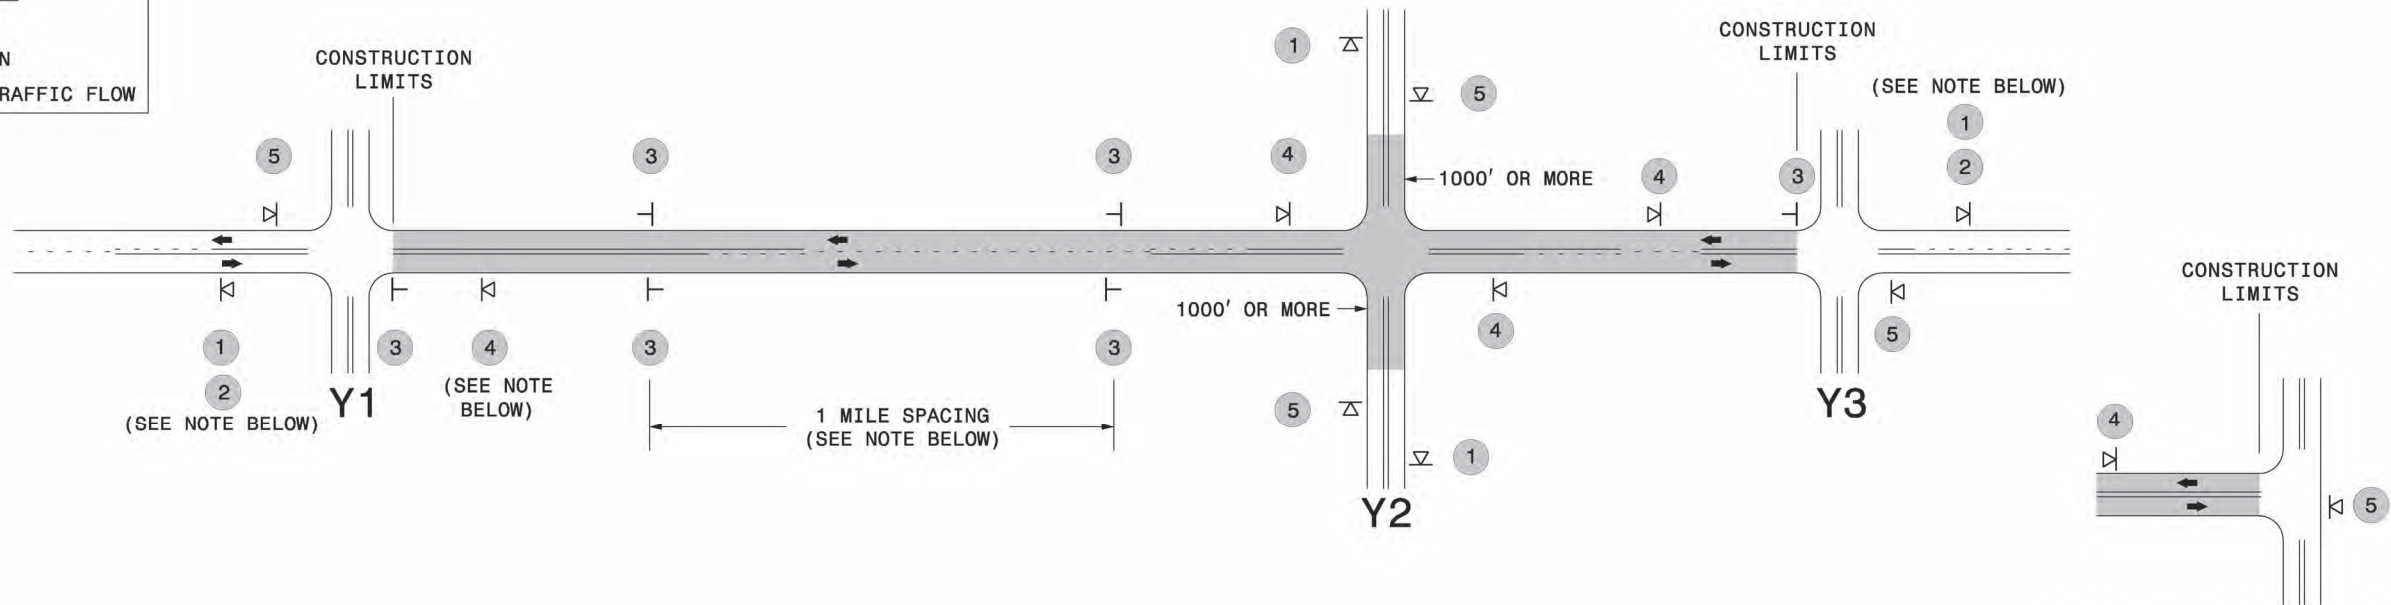

TEE INTERSECTION

MAINLINE (-L-) SIGNING

-Y- LINE SIGNING

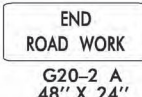SIGNING NOTES AND PLACEMENT PER DIRECTION	1  W20-1 48" X 48" 2  W7-3aP 24" X 18"	- PLACE 1000' PRIOR TO BEGINNING OF CONSTRUCTION LIMITS. ONLY USED ON -Y- LINES IF RESURFACING LIMITS EXTEND 1000' ALONG -Y- LINE. - SIGN #2 ONLY USED WHEN RESURFACING LIMITS ARE 2 OR MORE MILES IN LENGTH. ROUND UP TO THE NEAREST WHOLE NUMBER. DO NOT USE FRACTIONAL OR DECIMAL NUMBERS.	STATIONARY SIGNING NOT REQUIRED FOR THE FOLLOWING -Y- LINE CONDITIONS: 1) LESS THAN 1000' OF RESURFACING ALONG -Y- LINE 2) SUBDIVISION ROADS 3) DEAD END ROADS WHEN PAVING/CONSTRUCTION ACTIVITIES PROCEED ACROSS AN UNSIGNED -Y- LINE, PORTABLE ADVANCE WARNING SIGNS SHALL BE USED ALONG THE -Y- LINE AS SHOWN BELOW. REMOVE UPON COMPLETION OF WORK.  W20-1 48" X 48" PLACED 500' IN ADVANCE OF FLAGGER.  W20-7 A 48" X 48" PLACED 250' IN ADVANCE OF FLAGGER.
	3  W8-7 48" X 48"  SP 48" X 48"	- ALTERNATE THE FOLLOWING TWO SIGNS: - STARTING WITH "LOOSE GRAVEL" (W8-7) FOLLOWED BY "UNMARKED PAVEMENT". - PLACE INITIALLY AT THE CONSTRUCTION LIMITS AND SPACED 1 MILE APART THEREAFTER. - AT TEE INTERSECTIONS INSTALL INITIALLY 0.5 MILE FROM INTERSECTION AND SPACE 1 MILE APART THEREAFTER.	
	4  SP 13106 48" X 48"	- THESE ARE FOR -Y- LINES THAT ARE "THROUGH" ROADWAYS. DEAD END AND SUBDIVISION ROADS ARE NOT "THROUGH" ROADWAYS. - INSTALL 500' +/- FROM EACH -Y- LINE APPROACH AS SHOWN ABOVE. - FOR MULTIPLE -Y- LINES THAT ARE SEPARATED BY 0.25 MILES OR LESS, TREAT AS A SINGLE UNIT AND INSTALL WITHIN 500' OF EACH APPROACH. - A MAXIMUM OF 2 SIGN SETS PER MILE. DO NOT INSTALL WHEN -Y- LINES ARE WITHIN 0.5 MILES FROM "END ROAD WORK" SIGN.	
	5  G20-2 A 48" X 24"	PLACE 500' FOLLOWING THE END OF CONSTRUCTION LIMITS OR AS SHOWN WHEN WORK ENDS AT A 3-WAY TEE INTERSECTION.	
		THE ABOVE SIGNS ARE ALL THAT ARE REQUIRED FOR A CONTRACTOR TO BEGIN A RESURFACING CONTRACT. ANY ADDITIONAL SIGNS REQUESTED BY NCDOT DIVISIONS SHALL BE INSTALLED WITHIN 7 BUSINESS DAYS OF THE START OF CONTRACT WORK.	
PS LESS 2 MILES	FOR AST RESURFACING MAPS WITH CONSTRUCTION LIMITS LESS THAN 2 MILES IN LENGTH, USE A STATIONARY "LOOSE GRAVEL" SIGN AT THE BEGINNING CONSTRUCTION LIMIT FOLLOWED BY AN "UNMARKED PAVEMENT" SIGN MIDWAY THROUGH AND AN "END ROAD WORK" SIGN AT THE END CONSTRUCTION LIMIT.		

DIVISION OF HIGHWAYS
STATE OF NORTH CAROLINA
DEPARTMENT OF TRANSPORTATION
WORK ZONE TRAFFIC CONTROL



A
ASP



ADVANCE WARNING SIGNS
FOR
2-LANE ROADWAY
ASPHALT SURFACE TREATMENT