



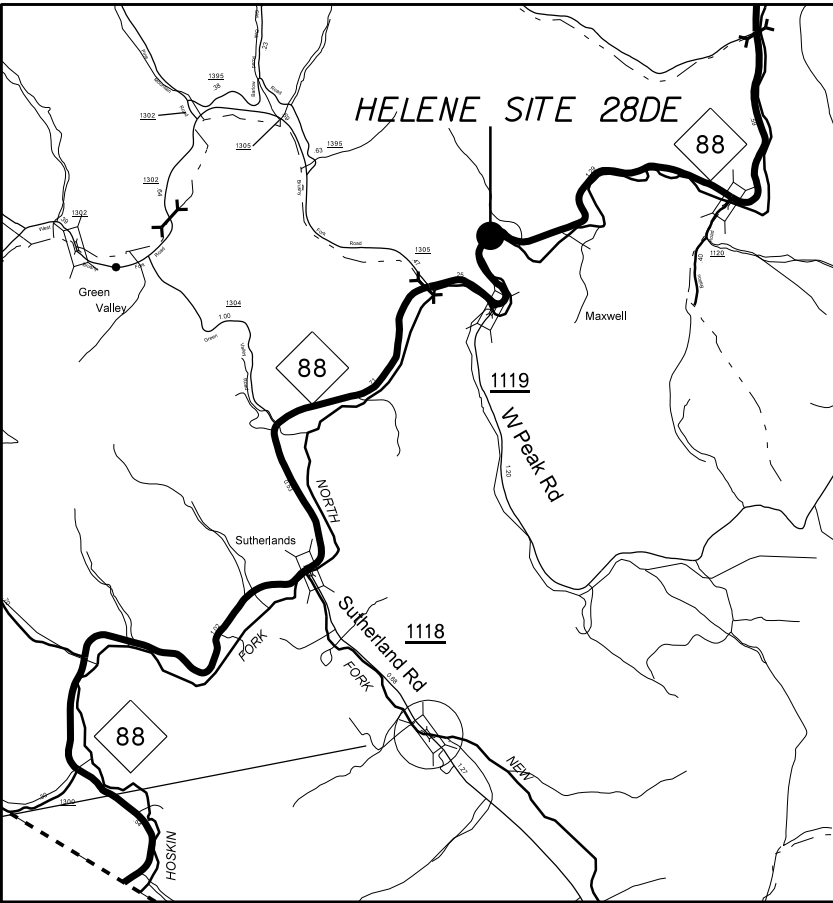

VICINITY MAP

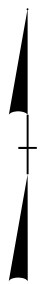

ASHE COUNTY

NC HWY 88

Slope Failure Survey

Creston, NC

DIVISION II - DISTRICT 2

REVISIONS	INIT.	DATE

N.C. DEPARTMENT of TRANSPORTATION

DIVISION of HIGHWAYS

DIVISION ELEVEN

DIVISION OF HIGHWAYS

STATE OF NORTH CAROLINA

DEPARTMENT OF TRANSPORTATION

SCALE:

DATE: 01/14/25

PREPARED BY: Jacob Combs


REVIEWED BY:

REVIEWED BY:


STATE	STATE PROJECT	REFERENCE NO.	SHEET NO.	TOTAL SHEETS
N.C.	Helene Site	28DE	1	4


Tax Parcel No.: 11030168
Owner: ROBINSON, JOSEPH B III
Deed Book: 404 Pg: 1572

Tax Parcel No.: 11030165
Owner: LEWIS, TIMOTHY D
Deed Book: 481 Pg: 52

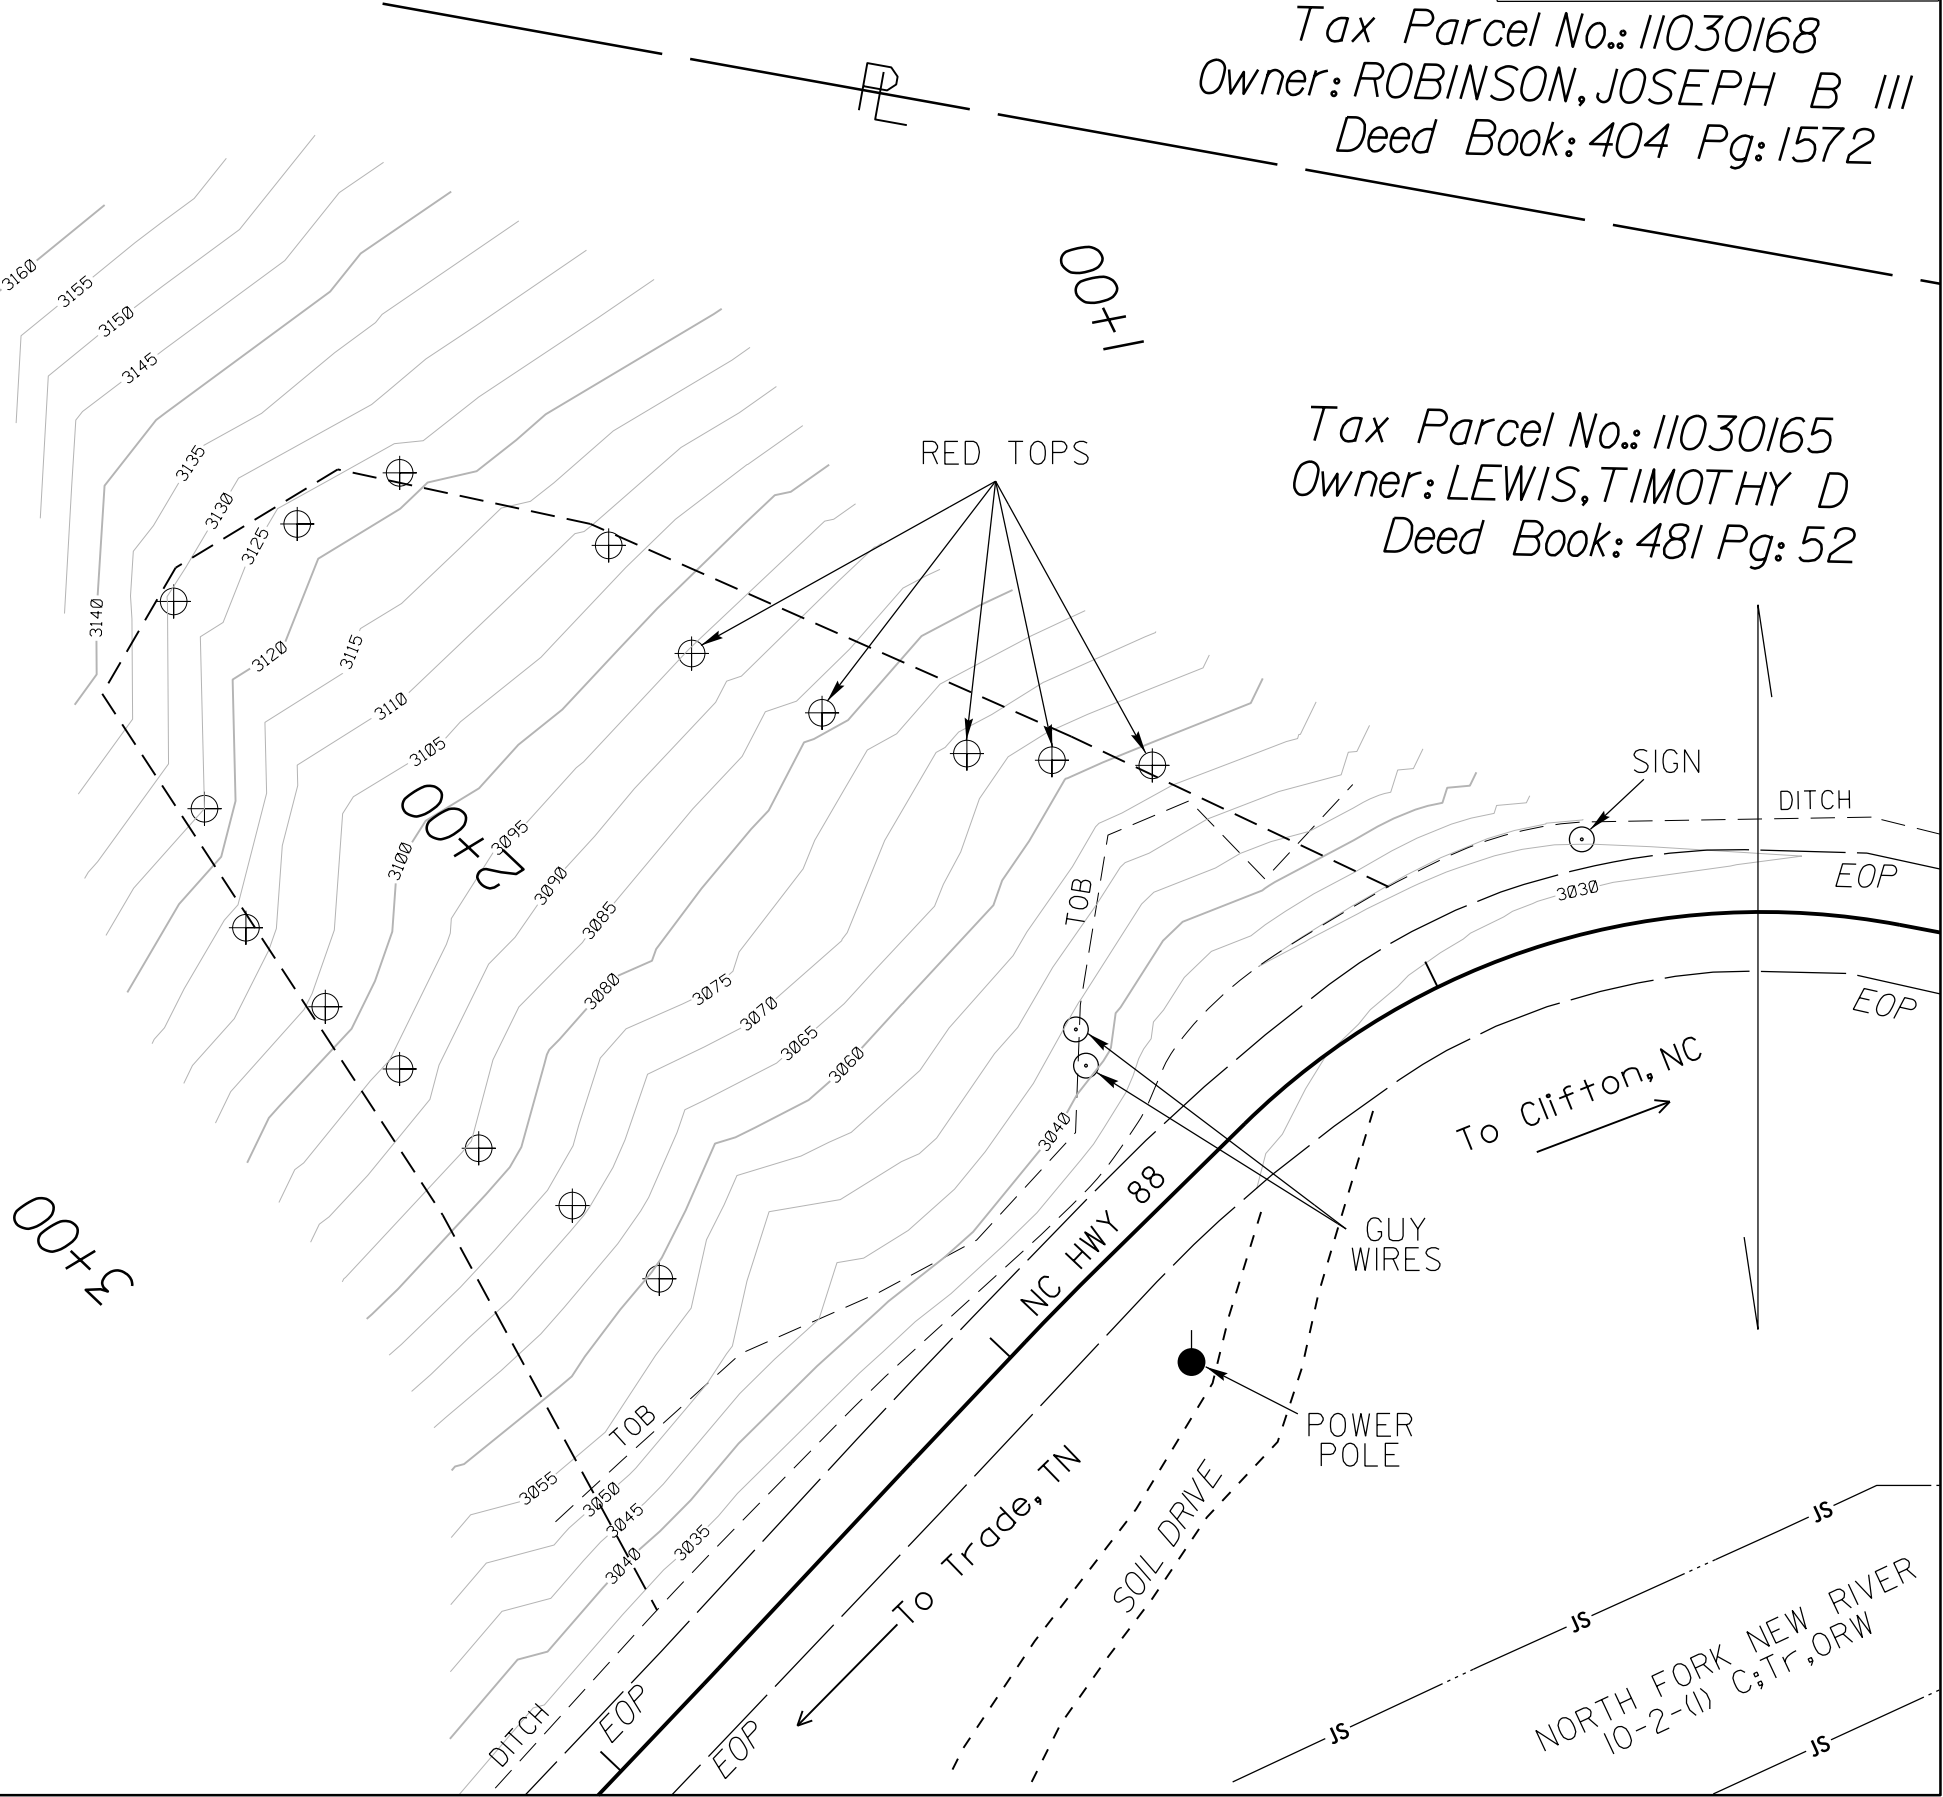


NORTH FORK NEW RIVER
10-2-(1) C; TR, ORW

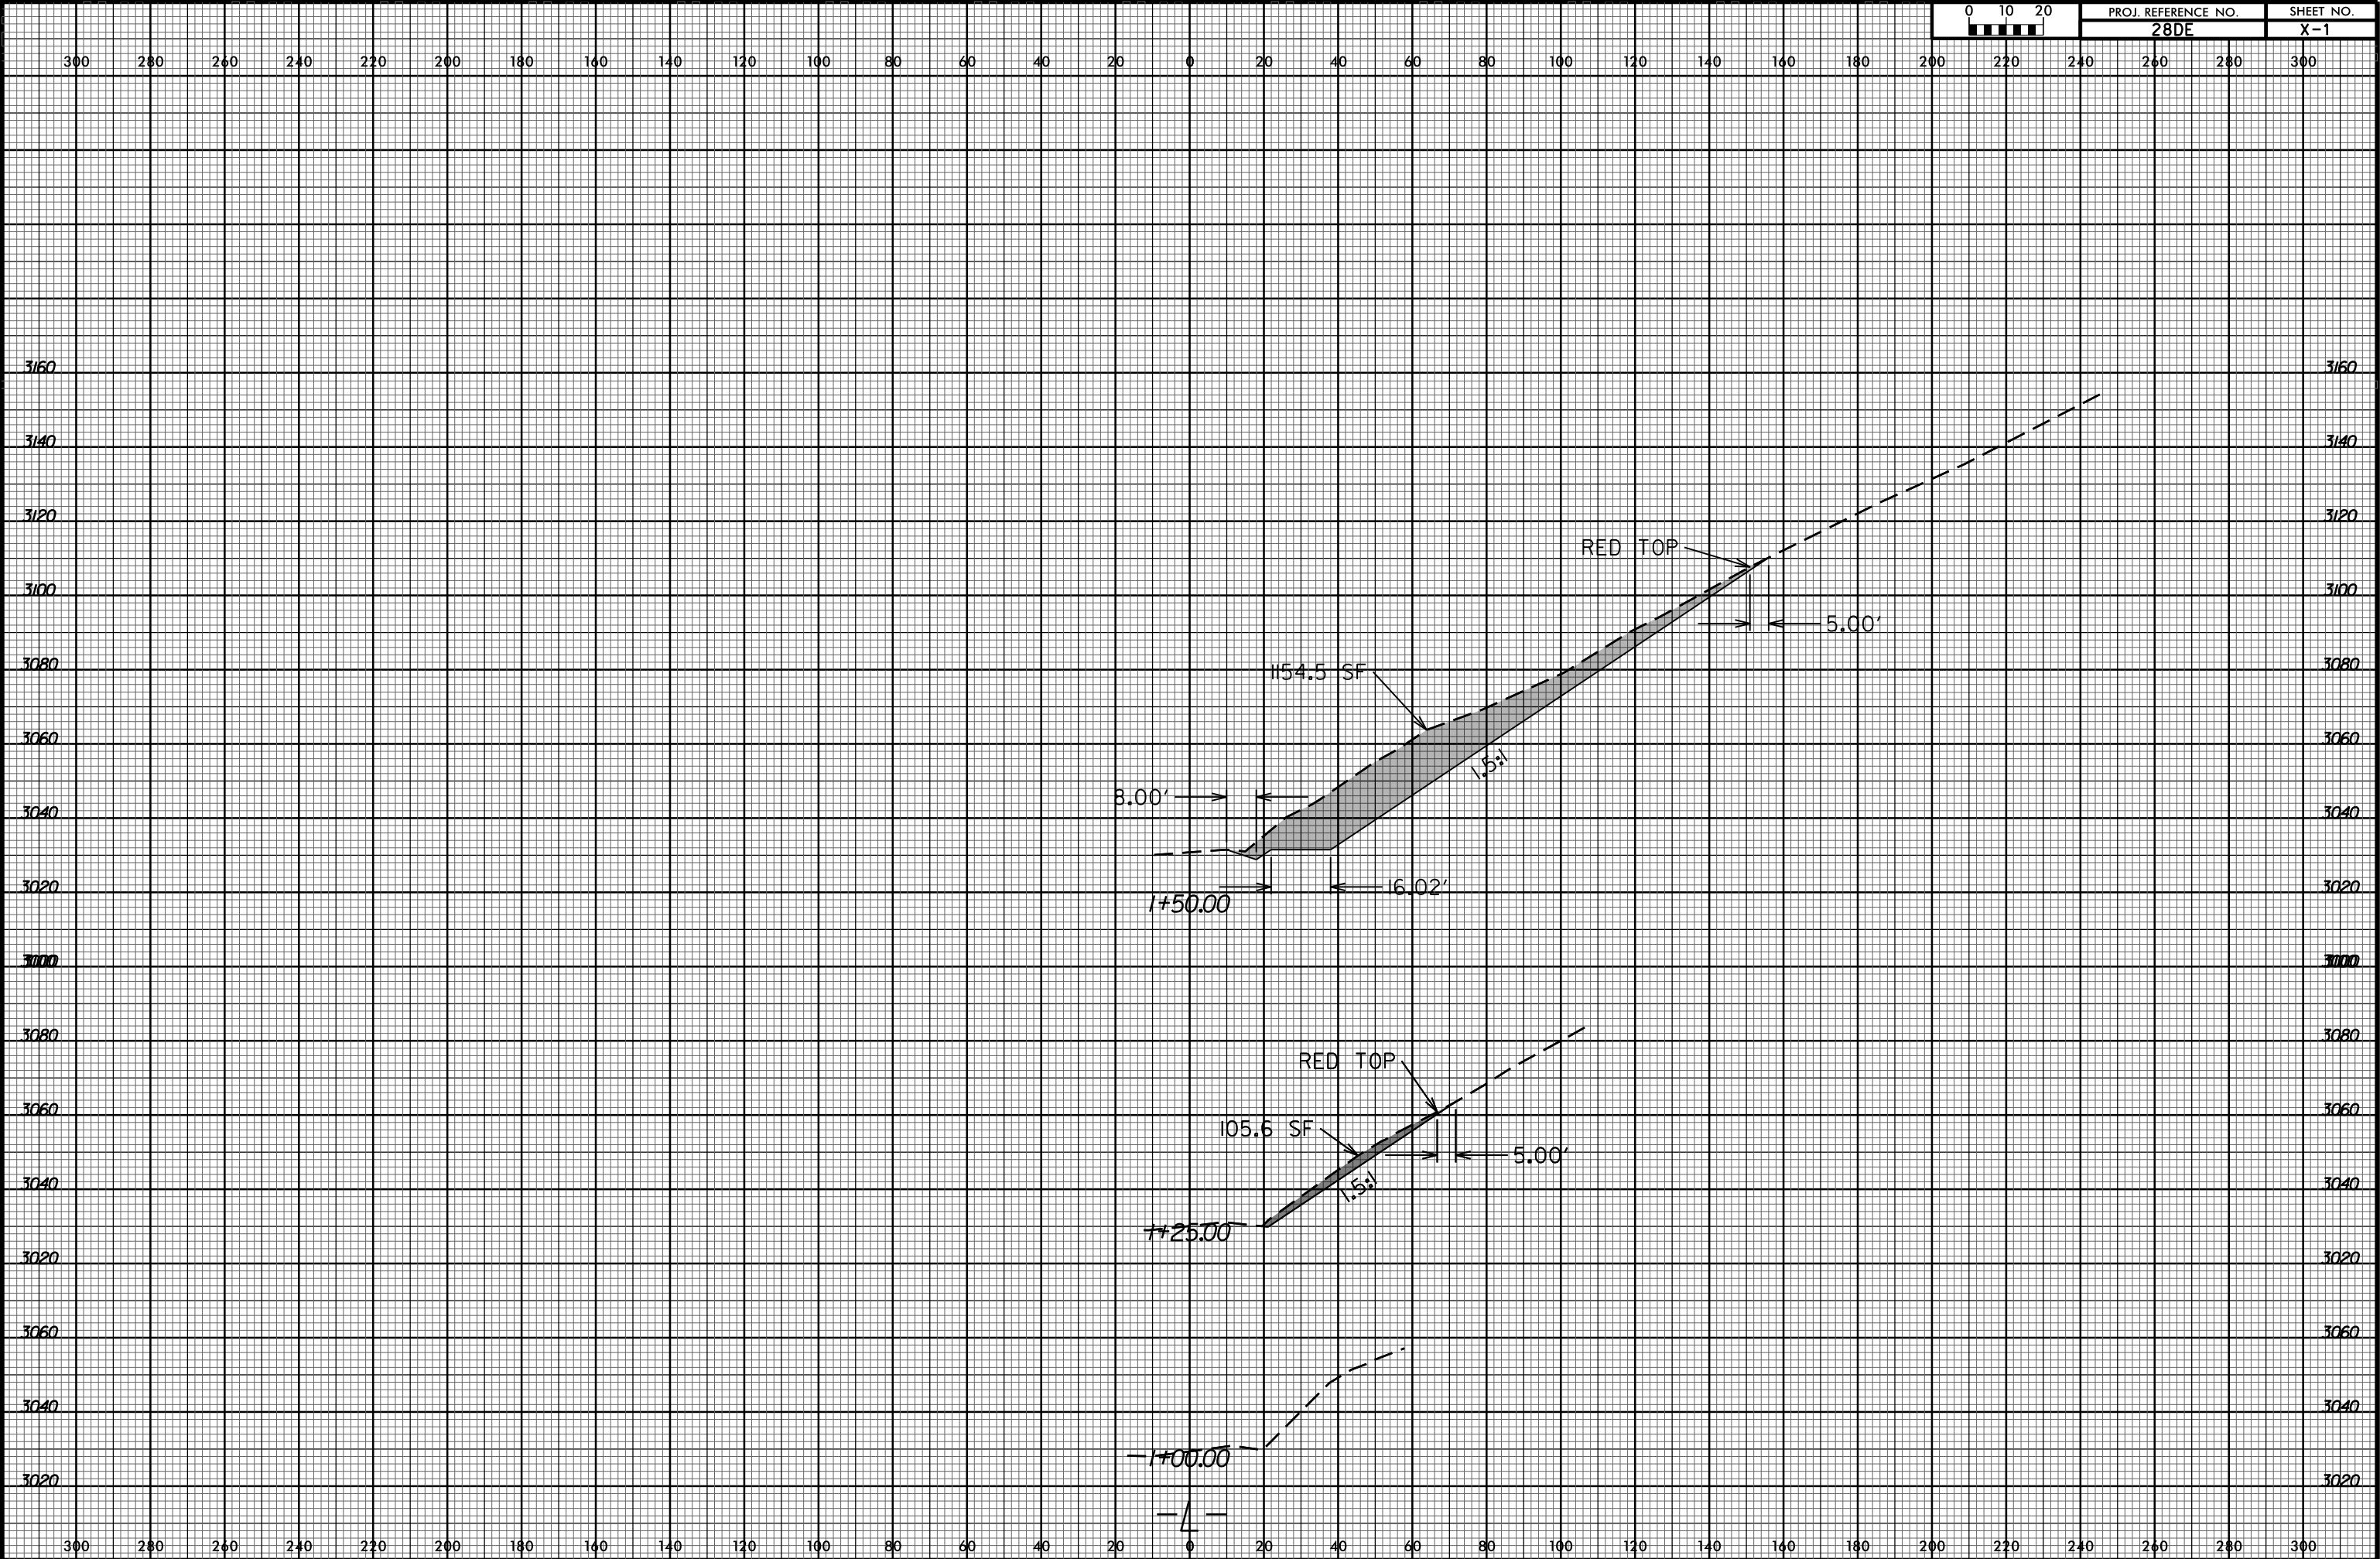


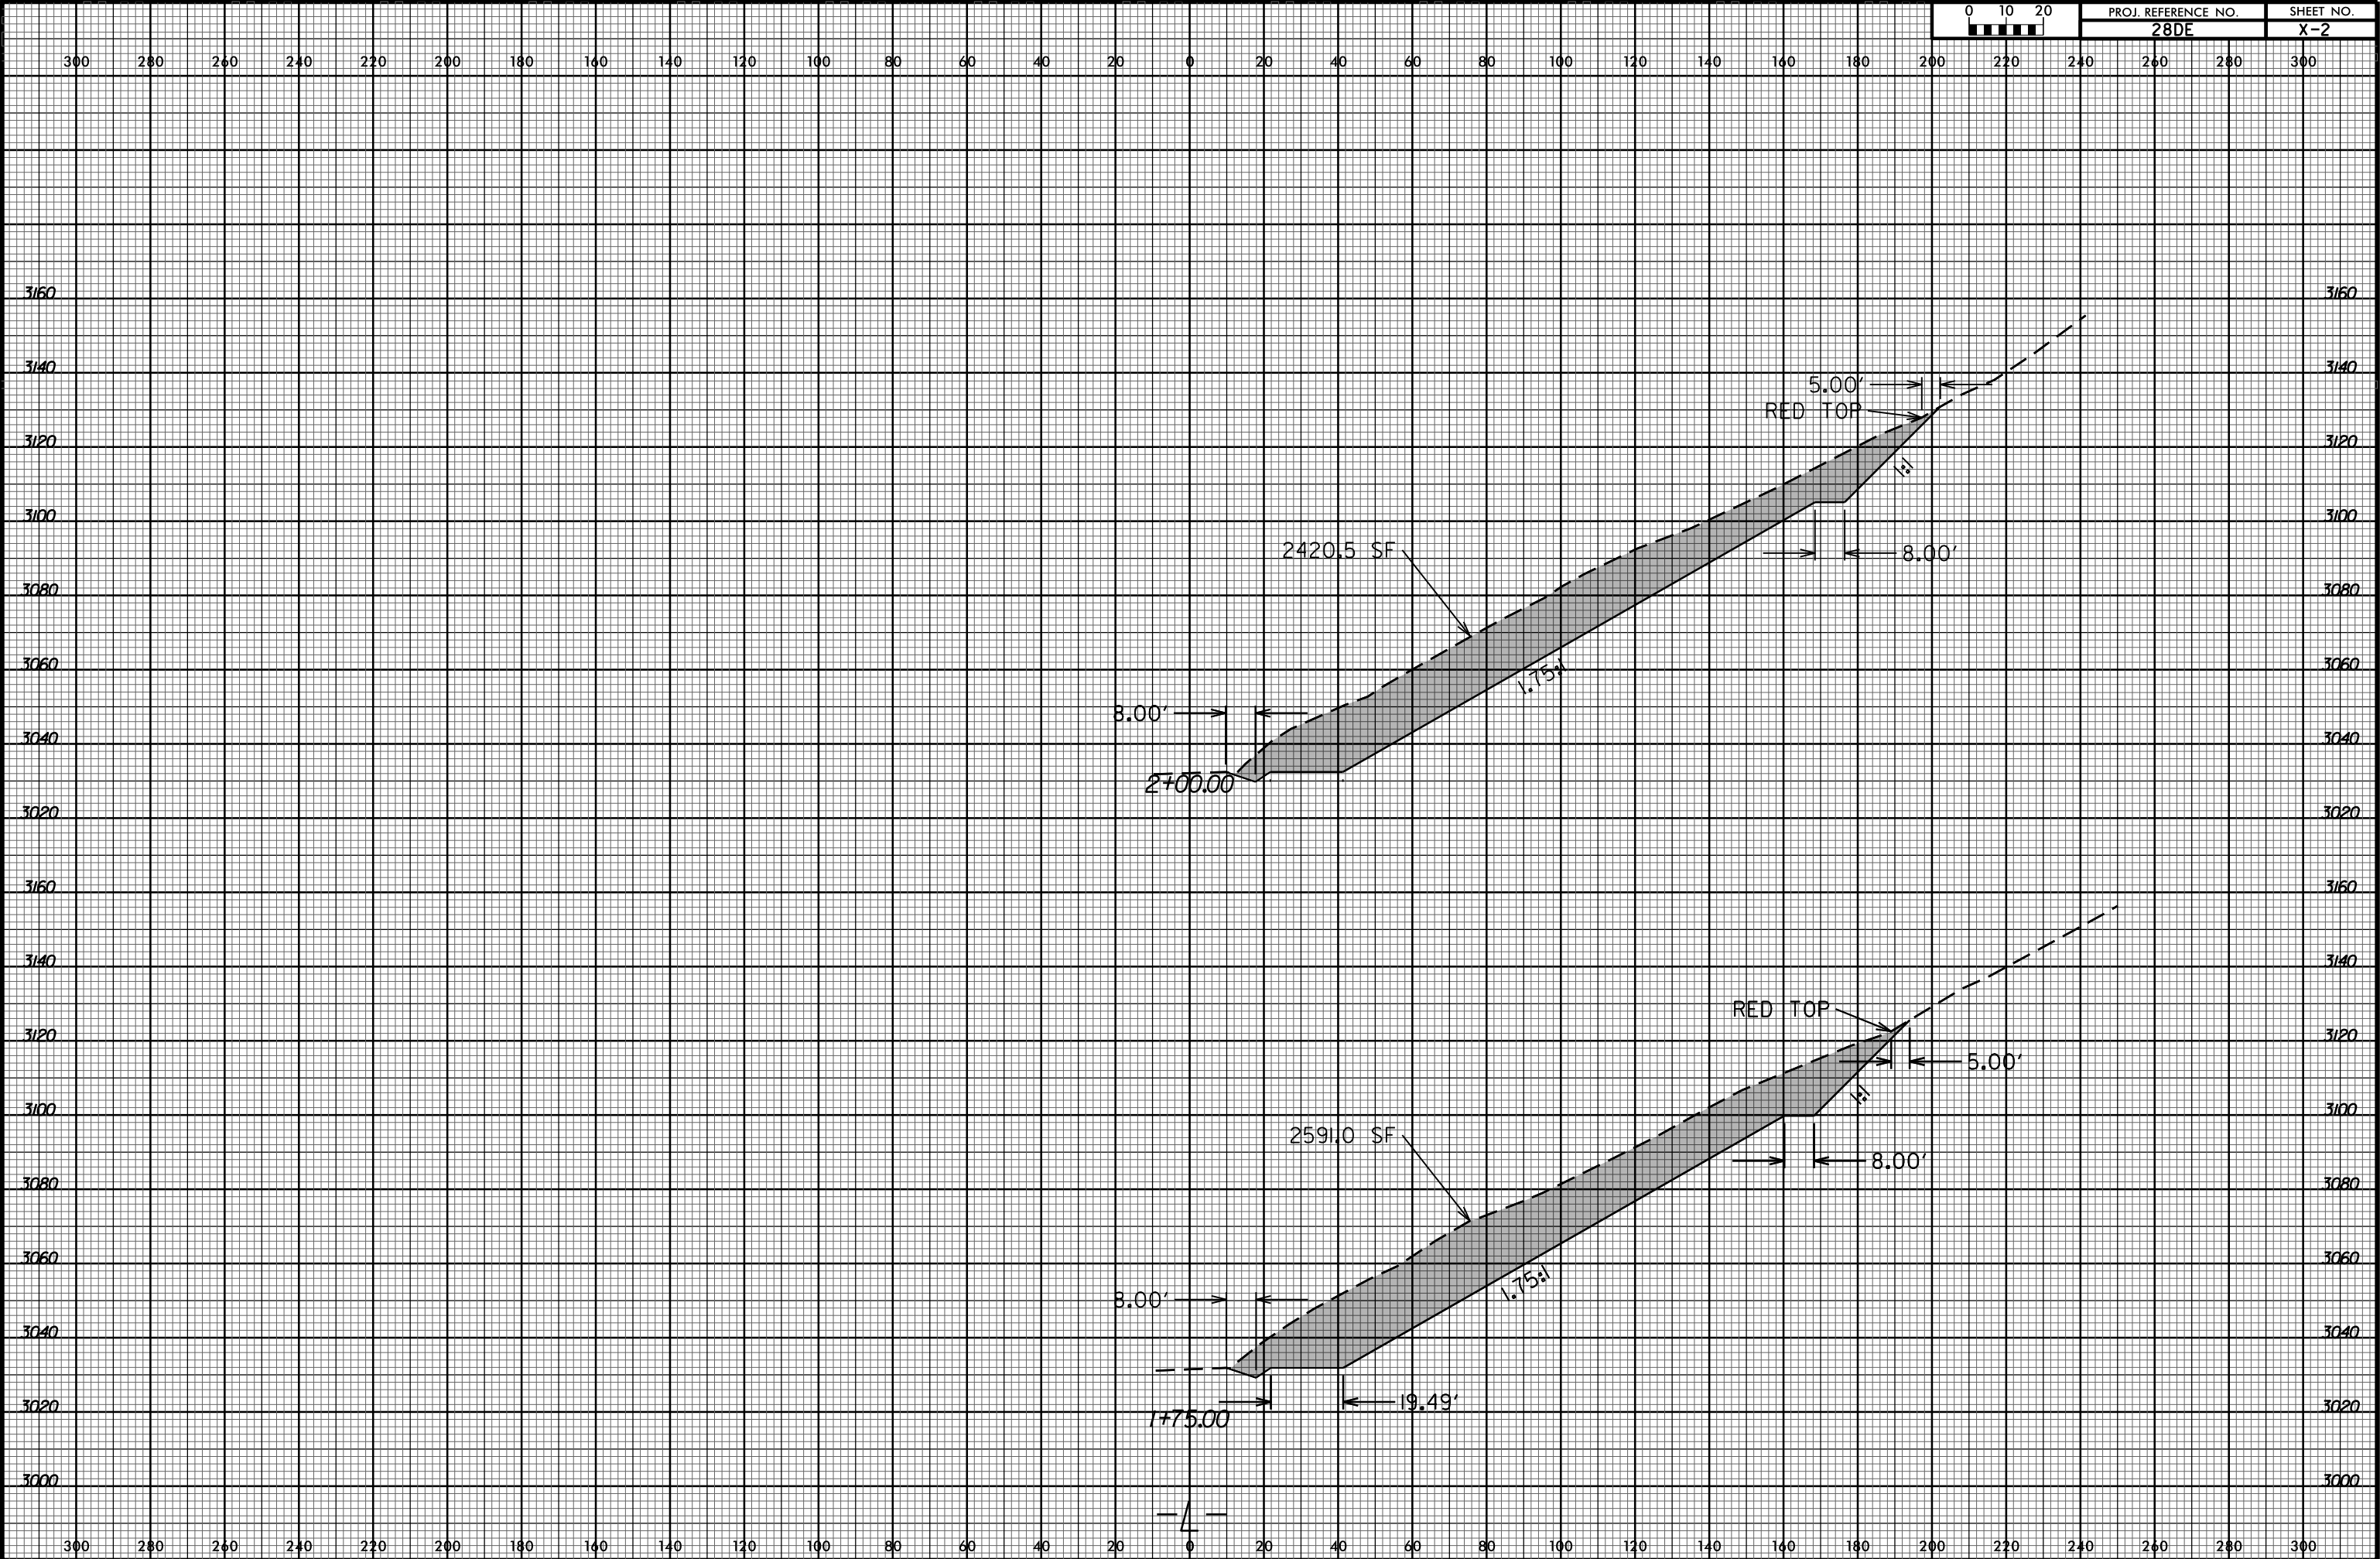

6/23/16


I4-JAN-2025 10:14
P:\Coughlin Projects\Ashe\Helene Site 28DE\Site 28DE_Rdy.xpl.3.dgn
\$\$\$\$\$USERNAME\$\$\$\$\$

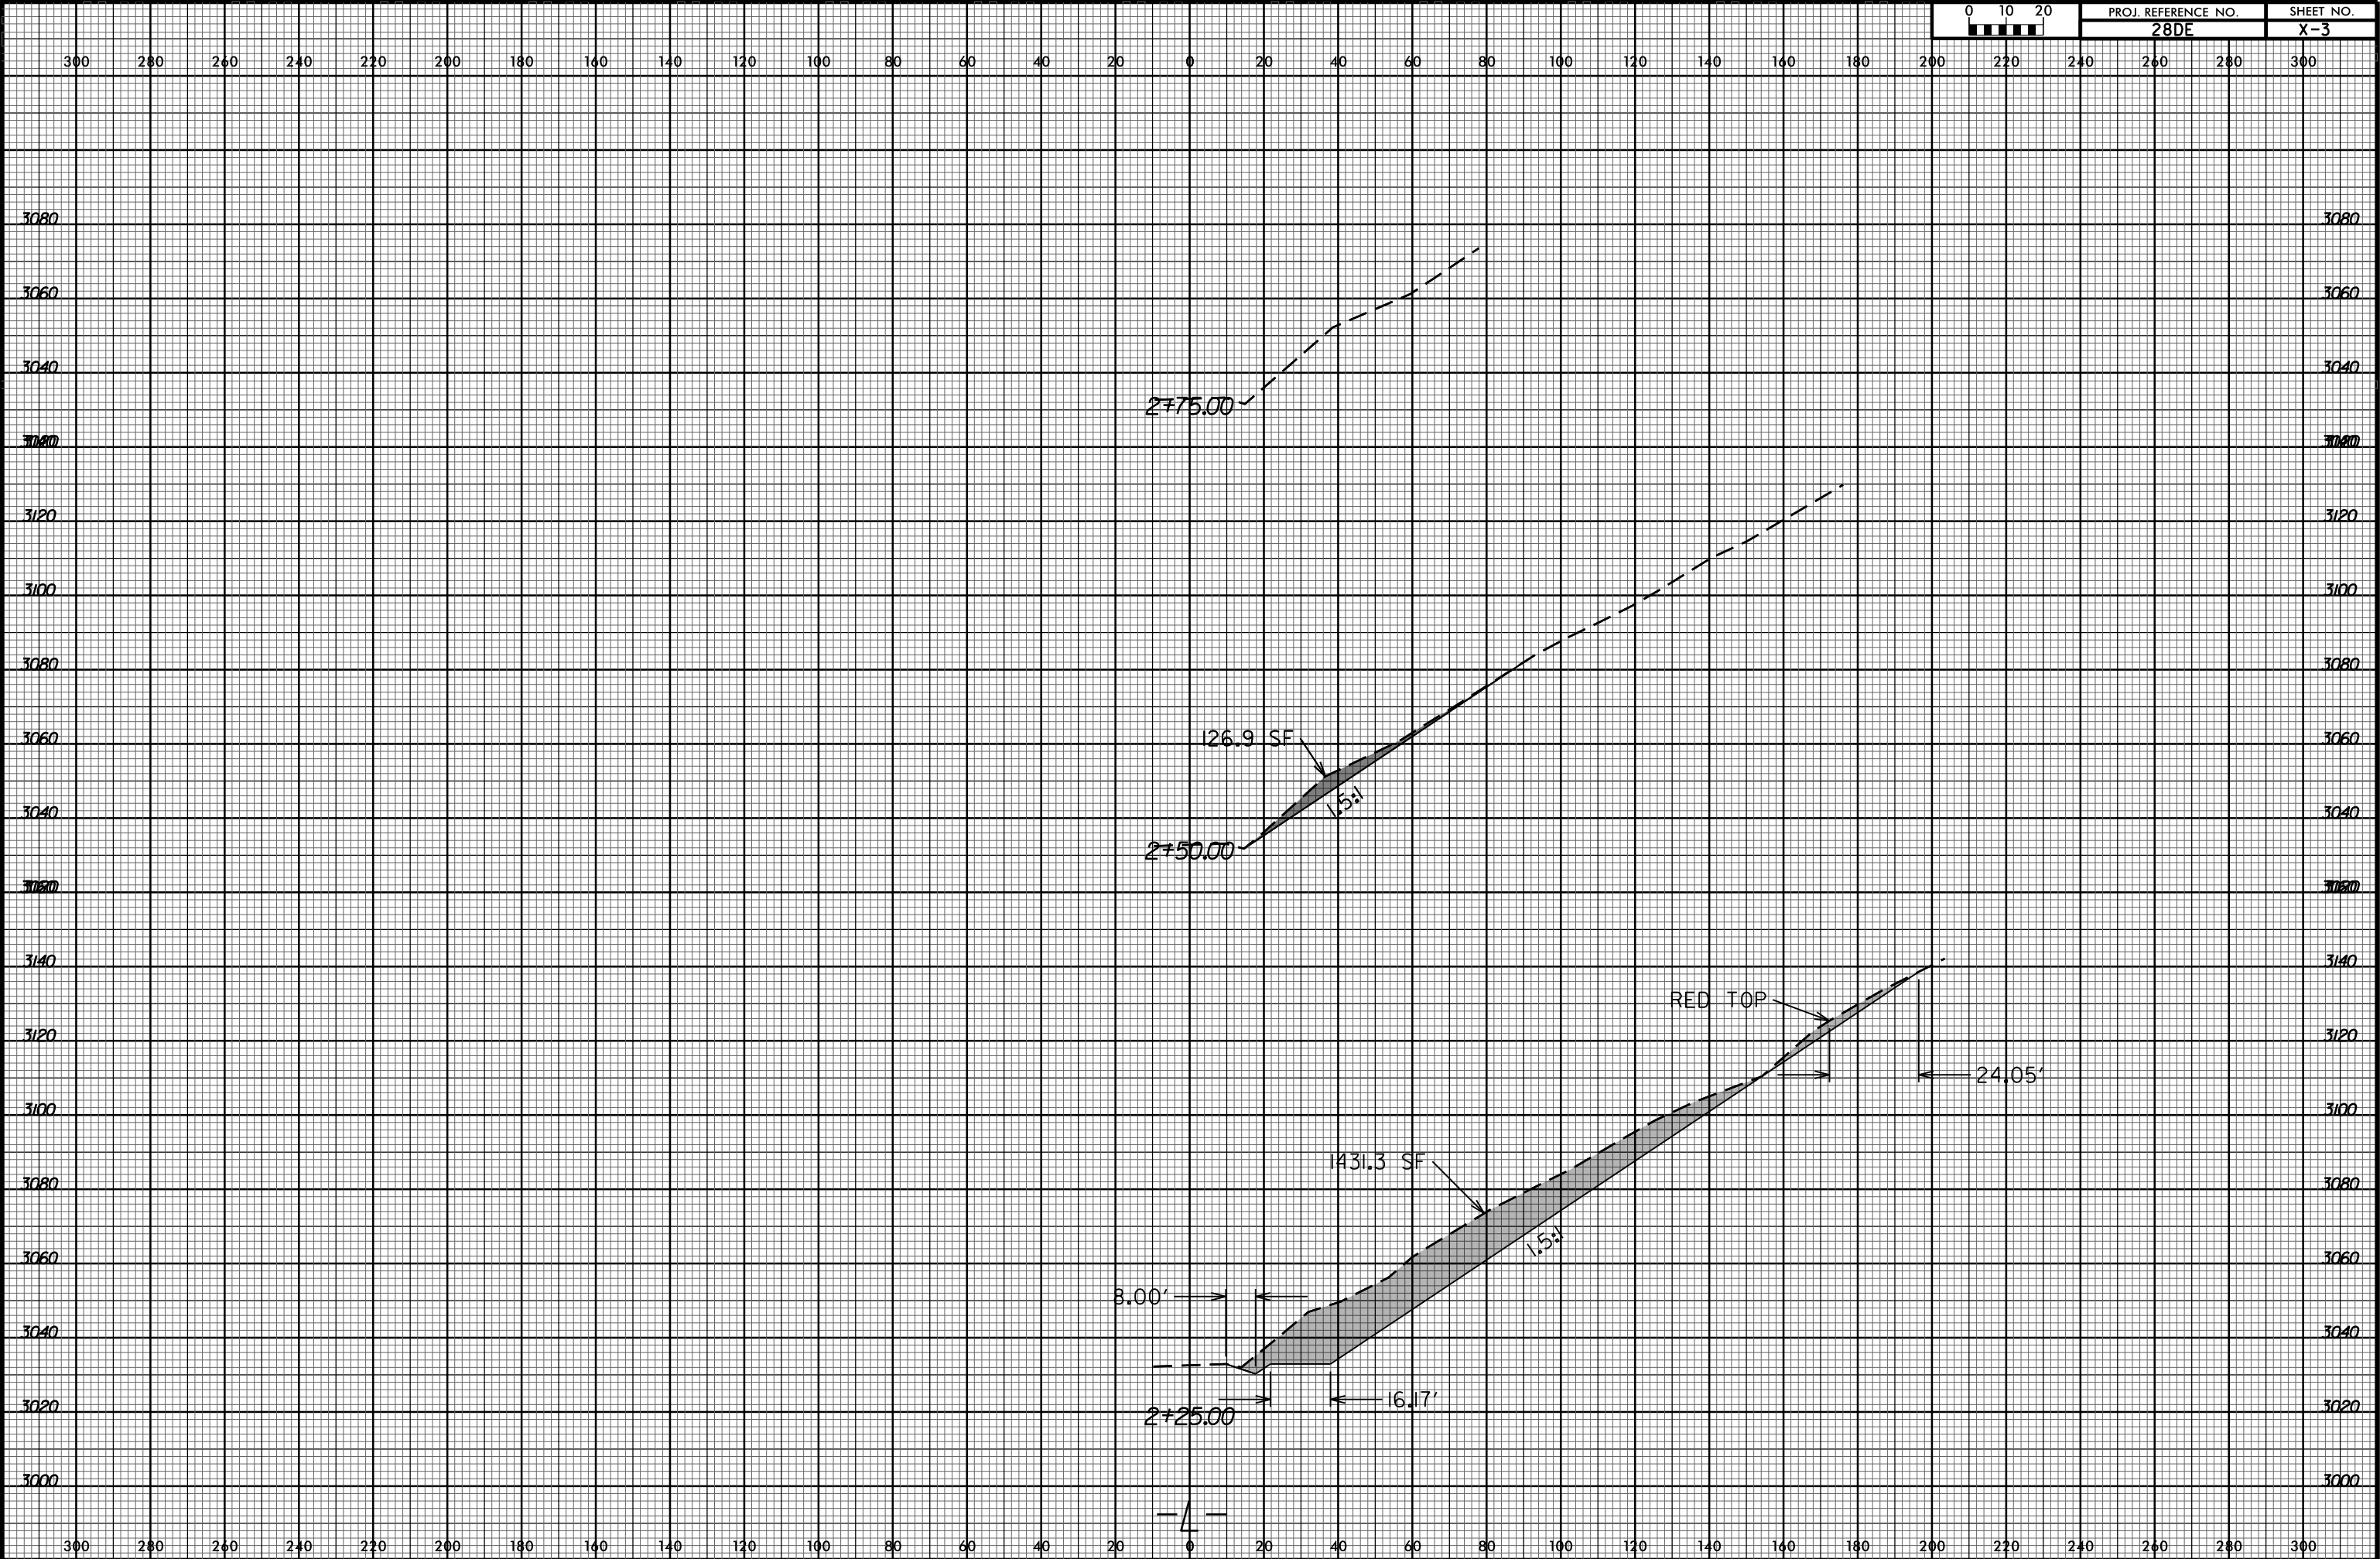

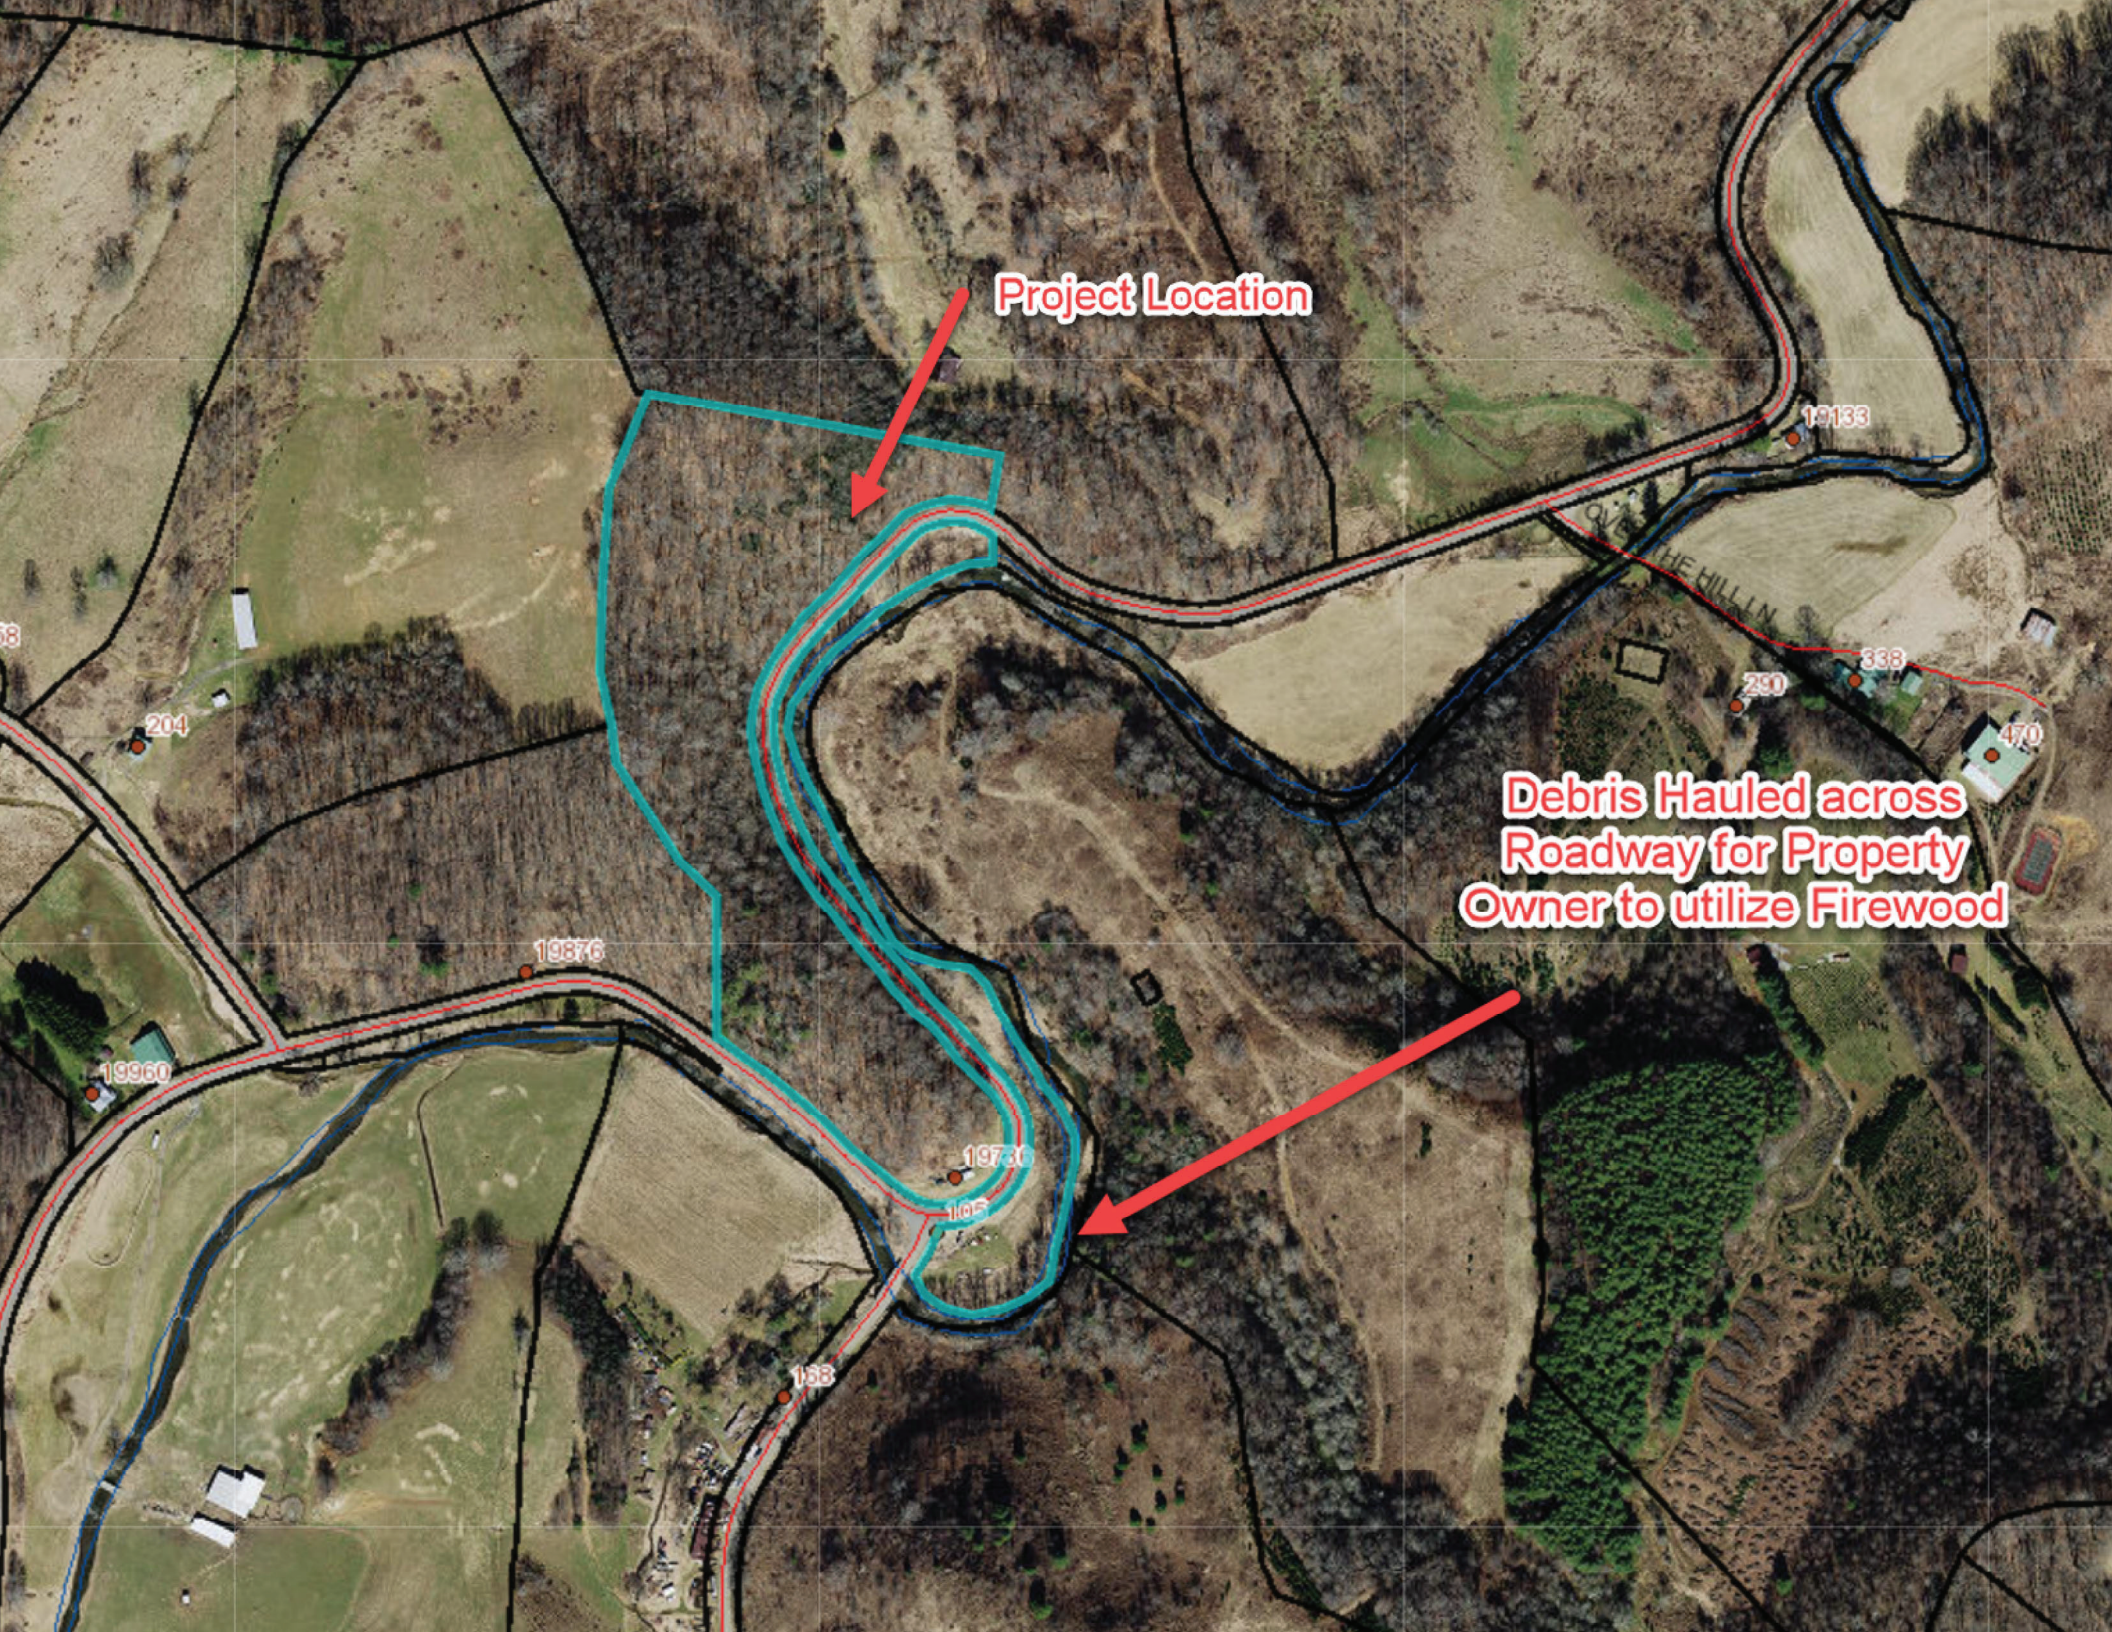


Project Location

Debris Hauled across
Roadway for Property
Owner to utilize Firewood

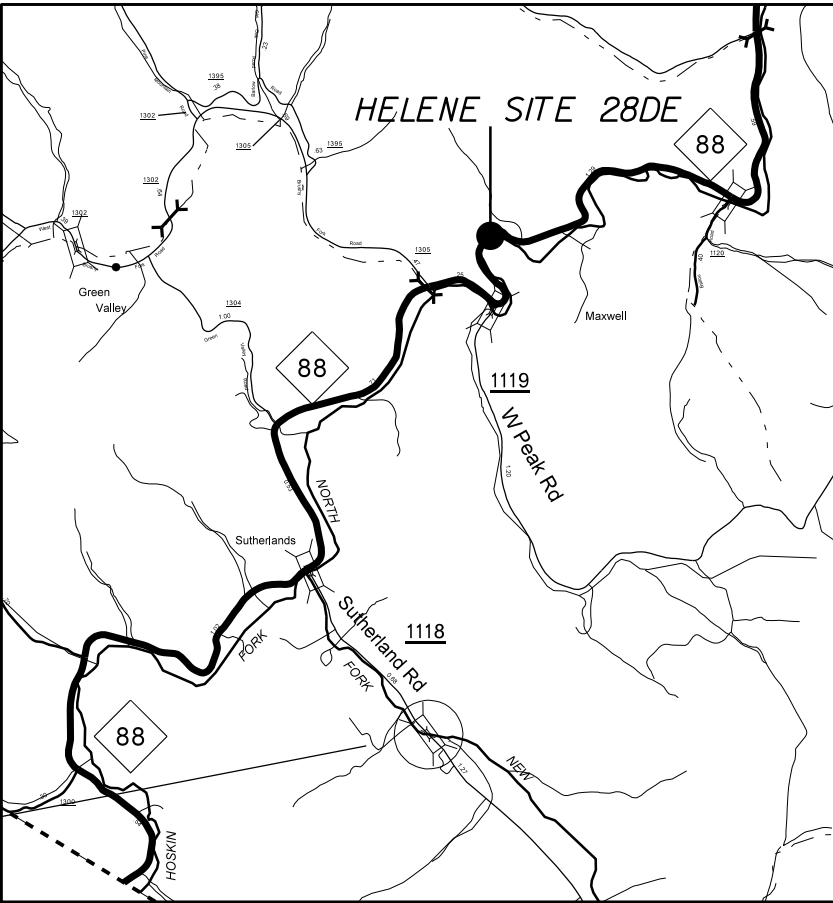

VICINITY MAP

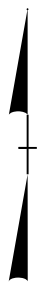

— DENOTES
SUBSURFACE DRAIN
(STD DWG 815.02)

ASHE COUNTY
NC HWY 88
Slope Failure Survey
Creston, NC
DIVISION II - DISTRICT 2

REVISIONS	INIT.	DATE

N.C. DEPARTMENT of TRANSPORTATION
DIVISION of HIGHWAYS
DIVISION ELEVEN


DIVISION OF HIGHWAYS
STATE OF NORTH CAROLINA
DEPARTMENT OF TRANSPORTATION

SCALE:	DATE: 01/14/25
PREPARED BY: Jacob Combs	
REVIEWED BY:	
REVIEWED BY:	

STATE	STATE PROJECT	REFERENCE NO.	SHEET NO.	TOTAL SHEETS
N.C.	Helene Site	28DE	1	4


Tax Parcel No.: 11030168
Owner: ROBINSON, JOSEPH B III
Deed Book: 404 Pg: 1572

Tax Parcel No.: 11030165
Owner: LEWIS, TIMOTHY D
Deed Book: 481 Pg: 52

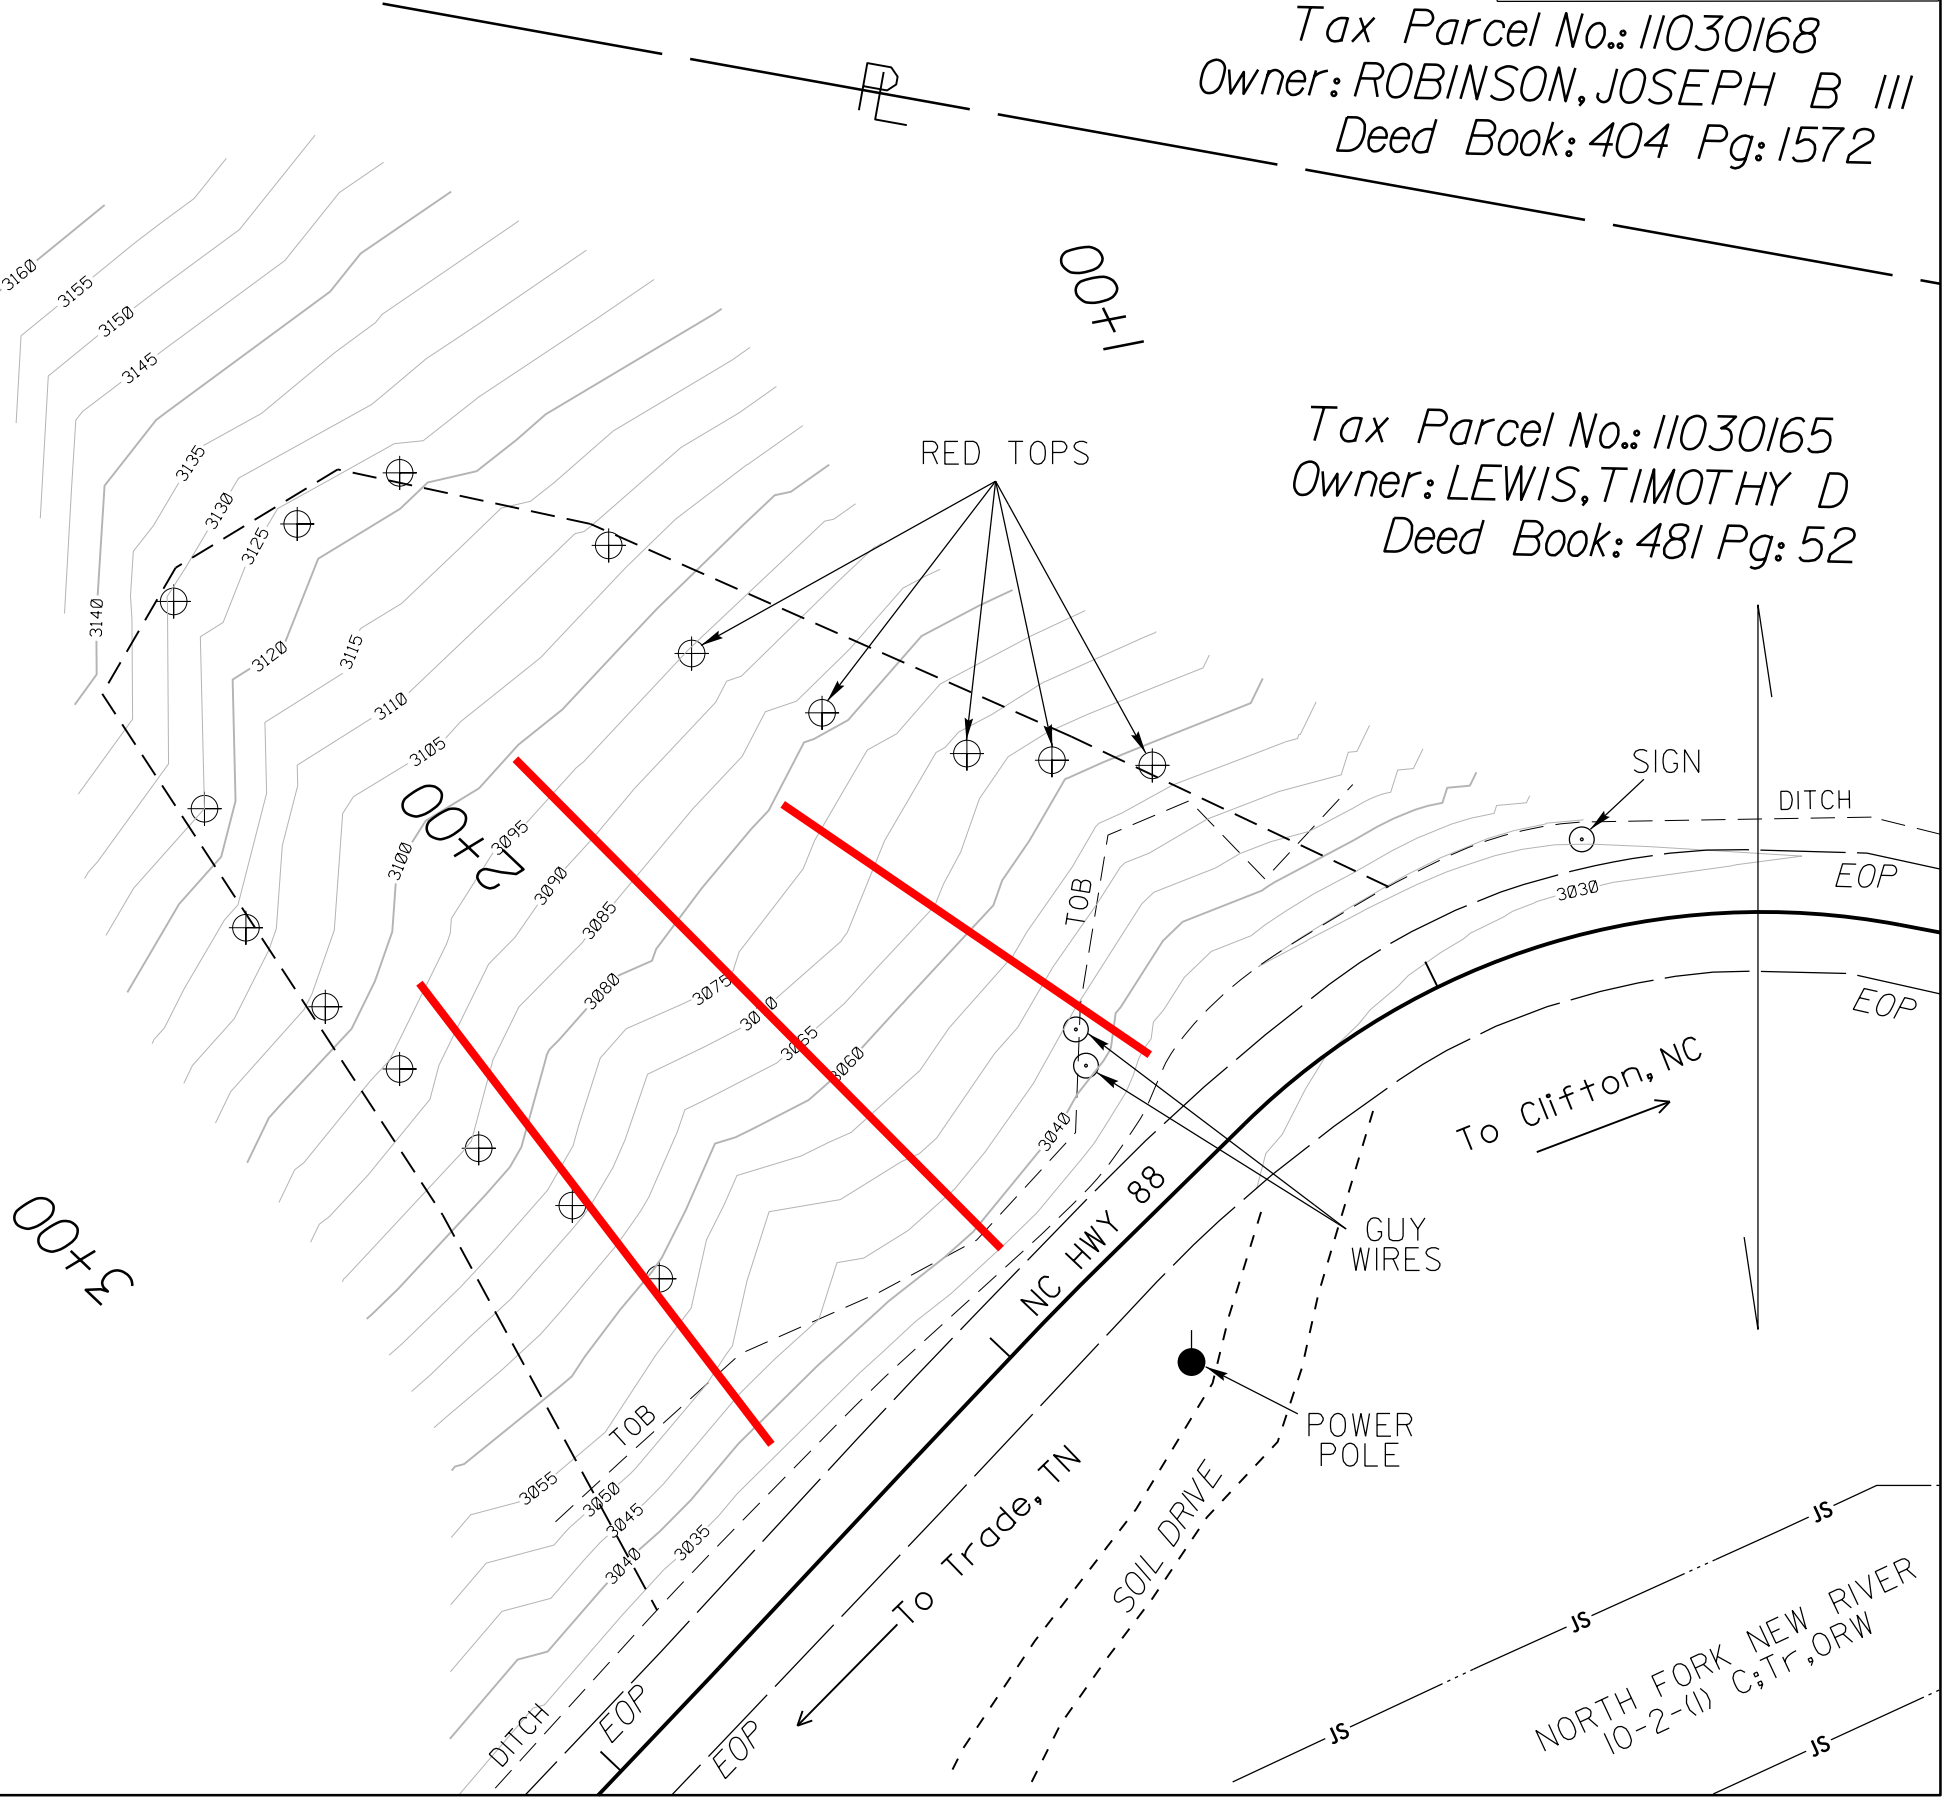


6/23/16

I4-JAN-2025 10:12
P:\Coughlin\Projects\Ashe\Helene Site 28DE\Site 28DE_Rdy.xpl.3.dgn
\$\$\$\$\$USERNAME\$\$\$\$

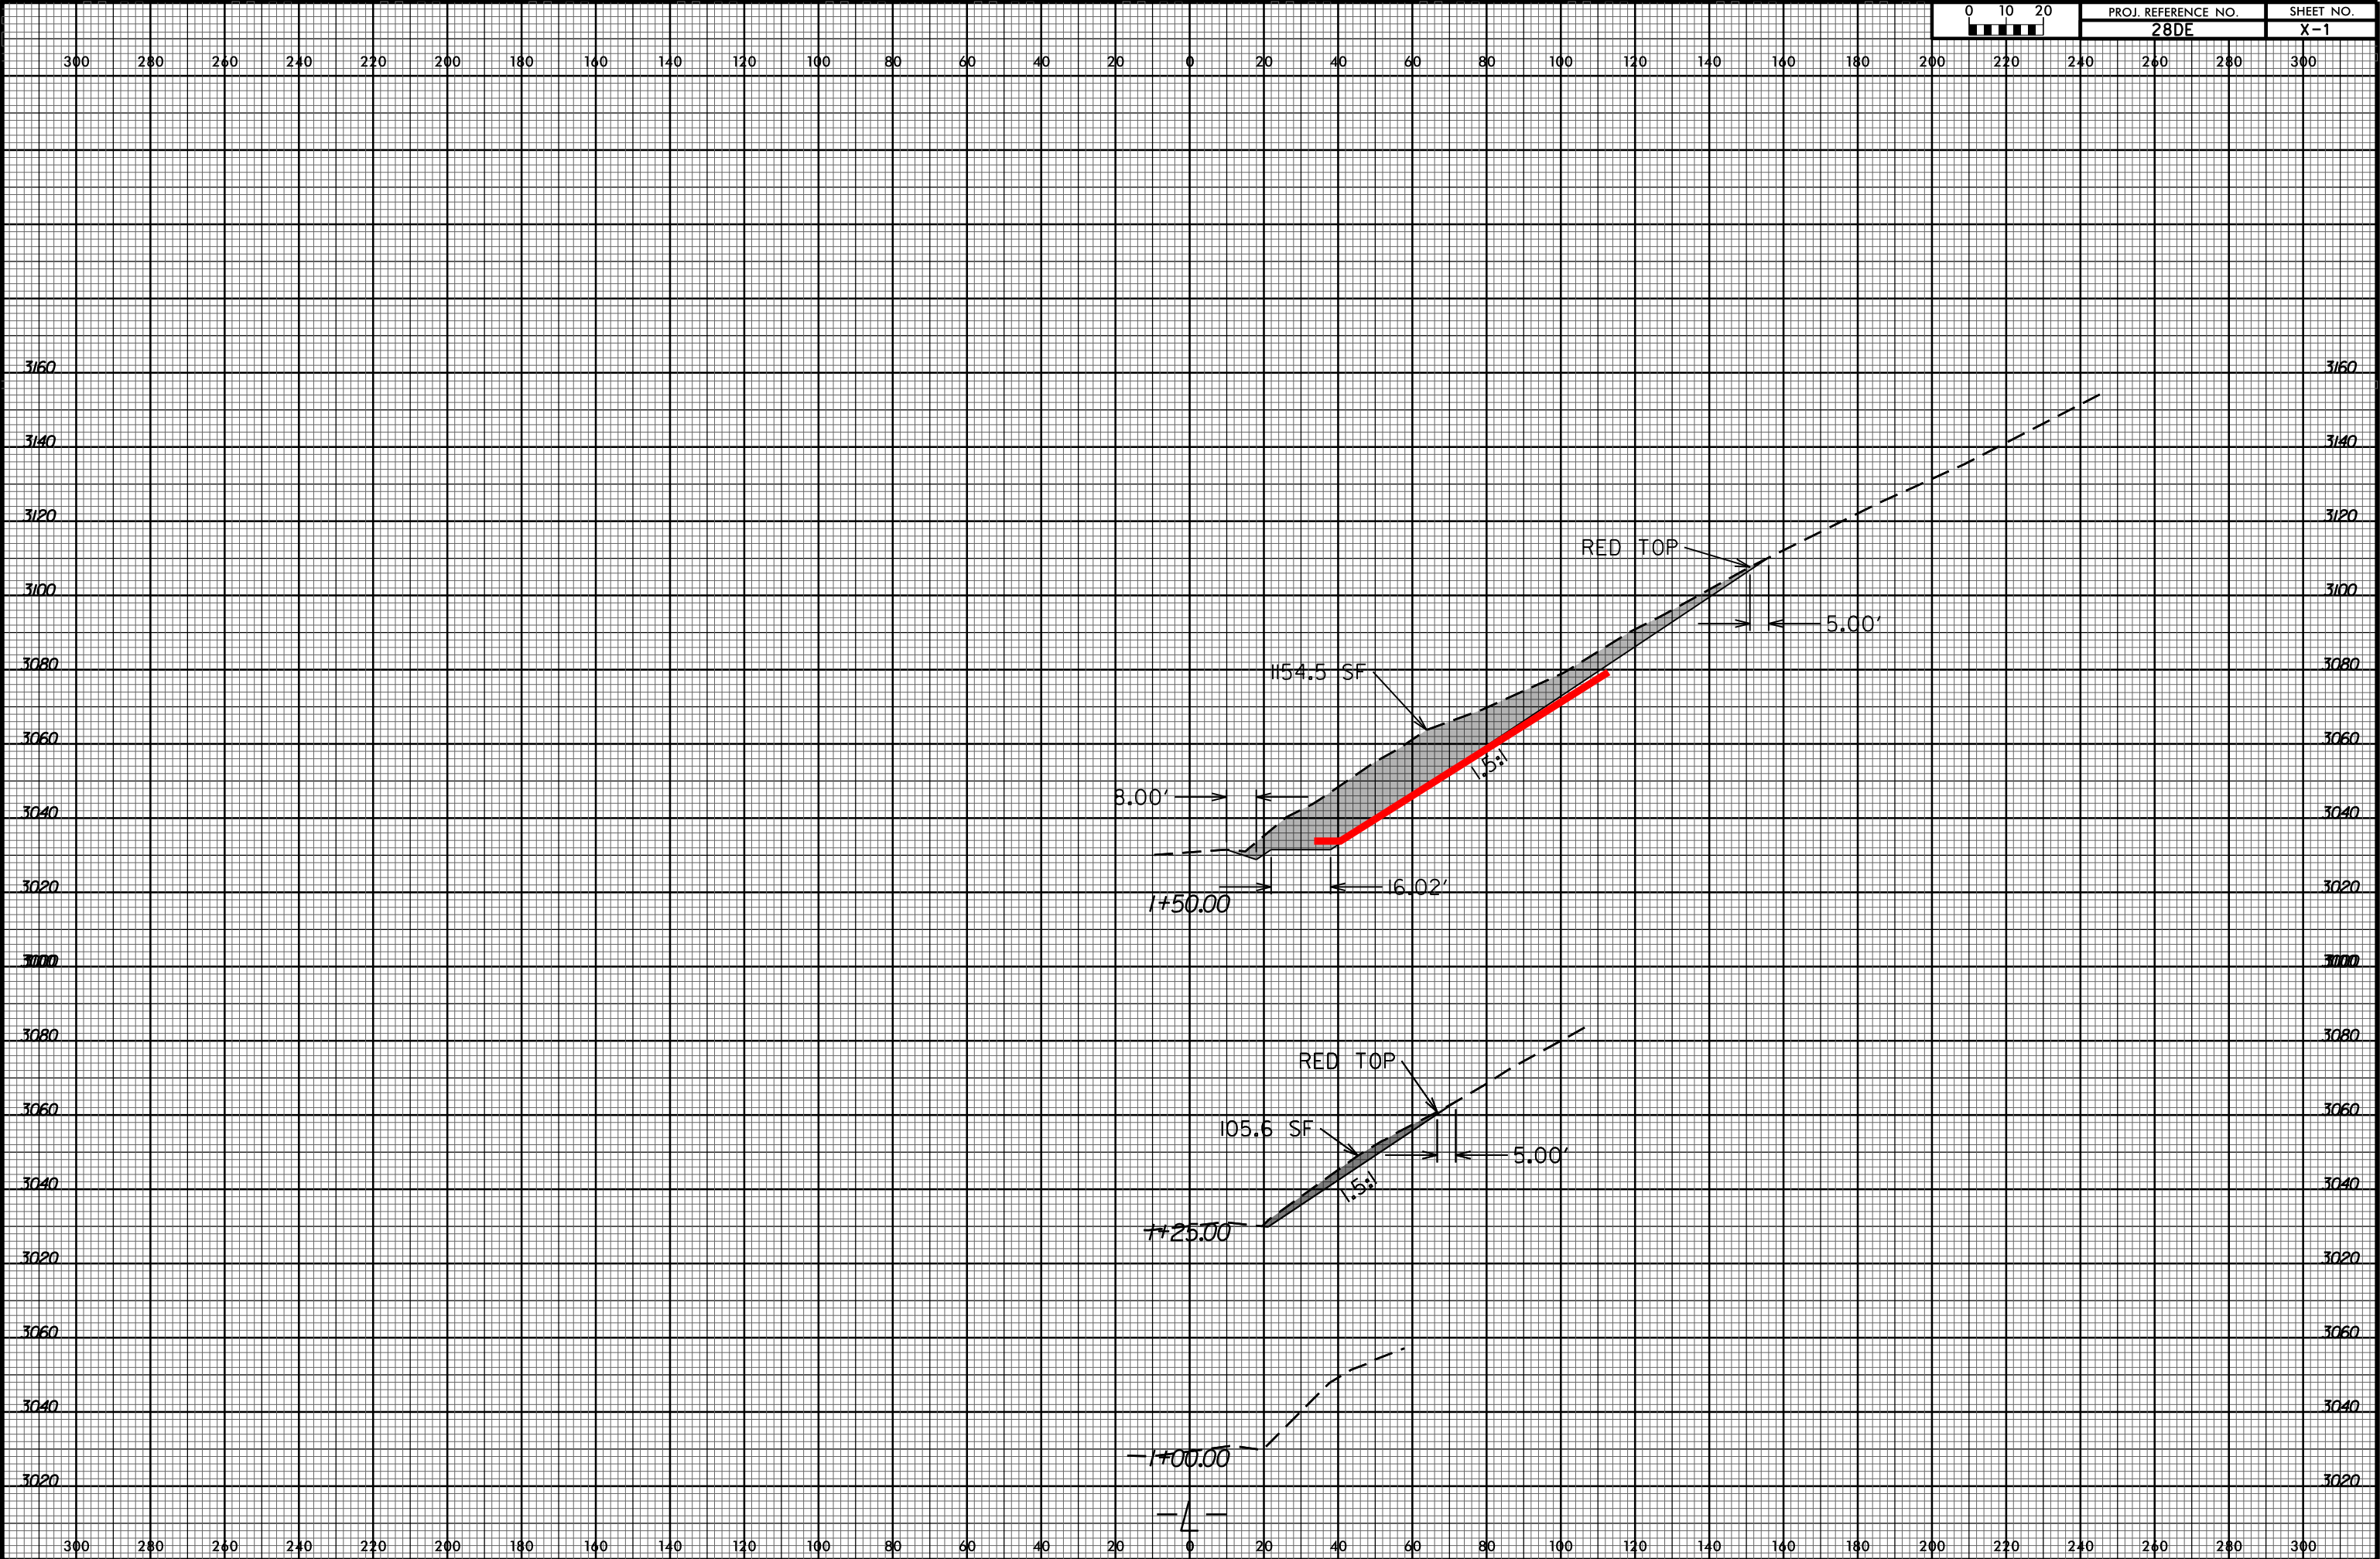

6/23/16

I4-JAN-2025 10:14
P:\Coughlin Projects\Ashe\Helene Site 28DE\Site 28DE_Rdy.xpl.3.dgn
\$\$\$\$\$USERNAME\$\$\$\$

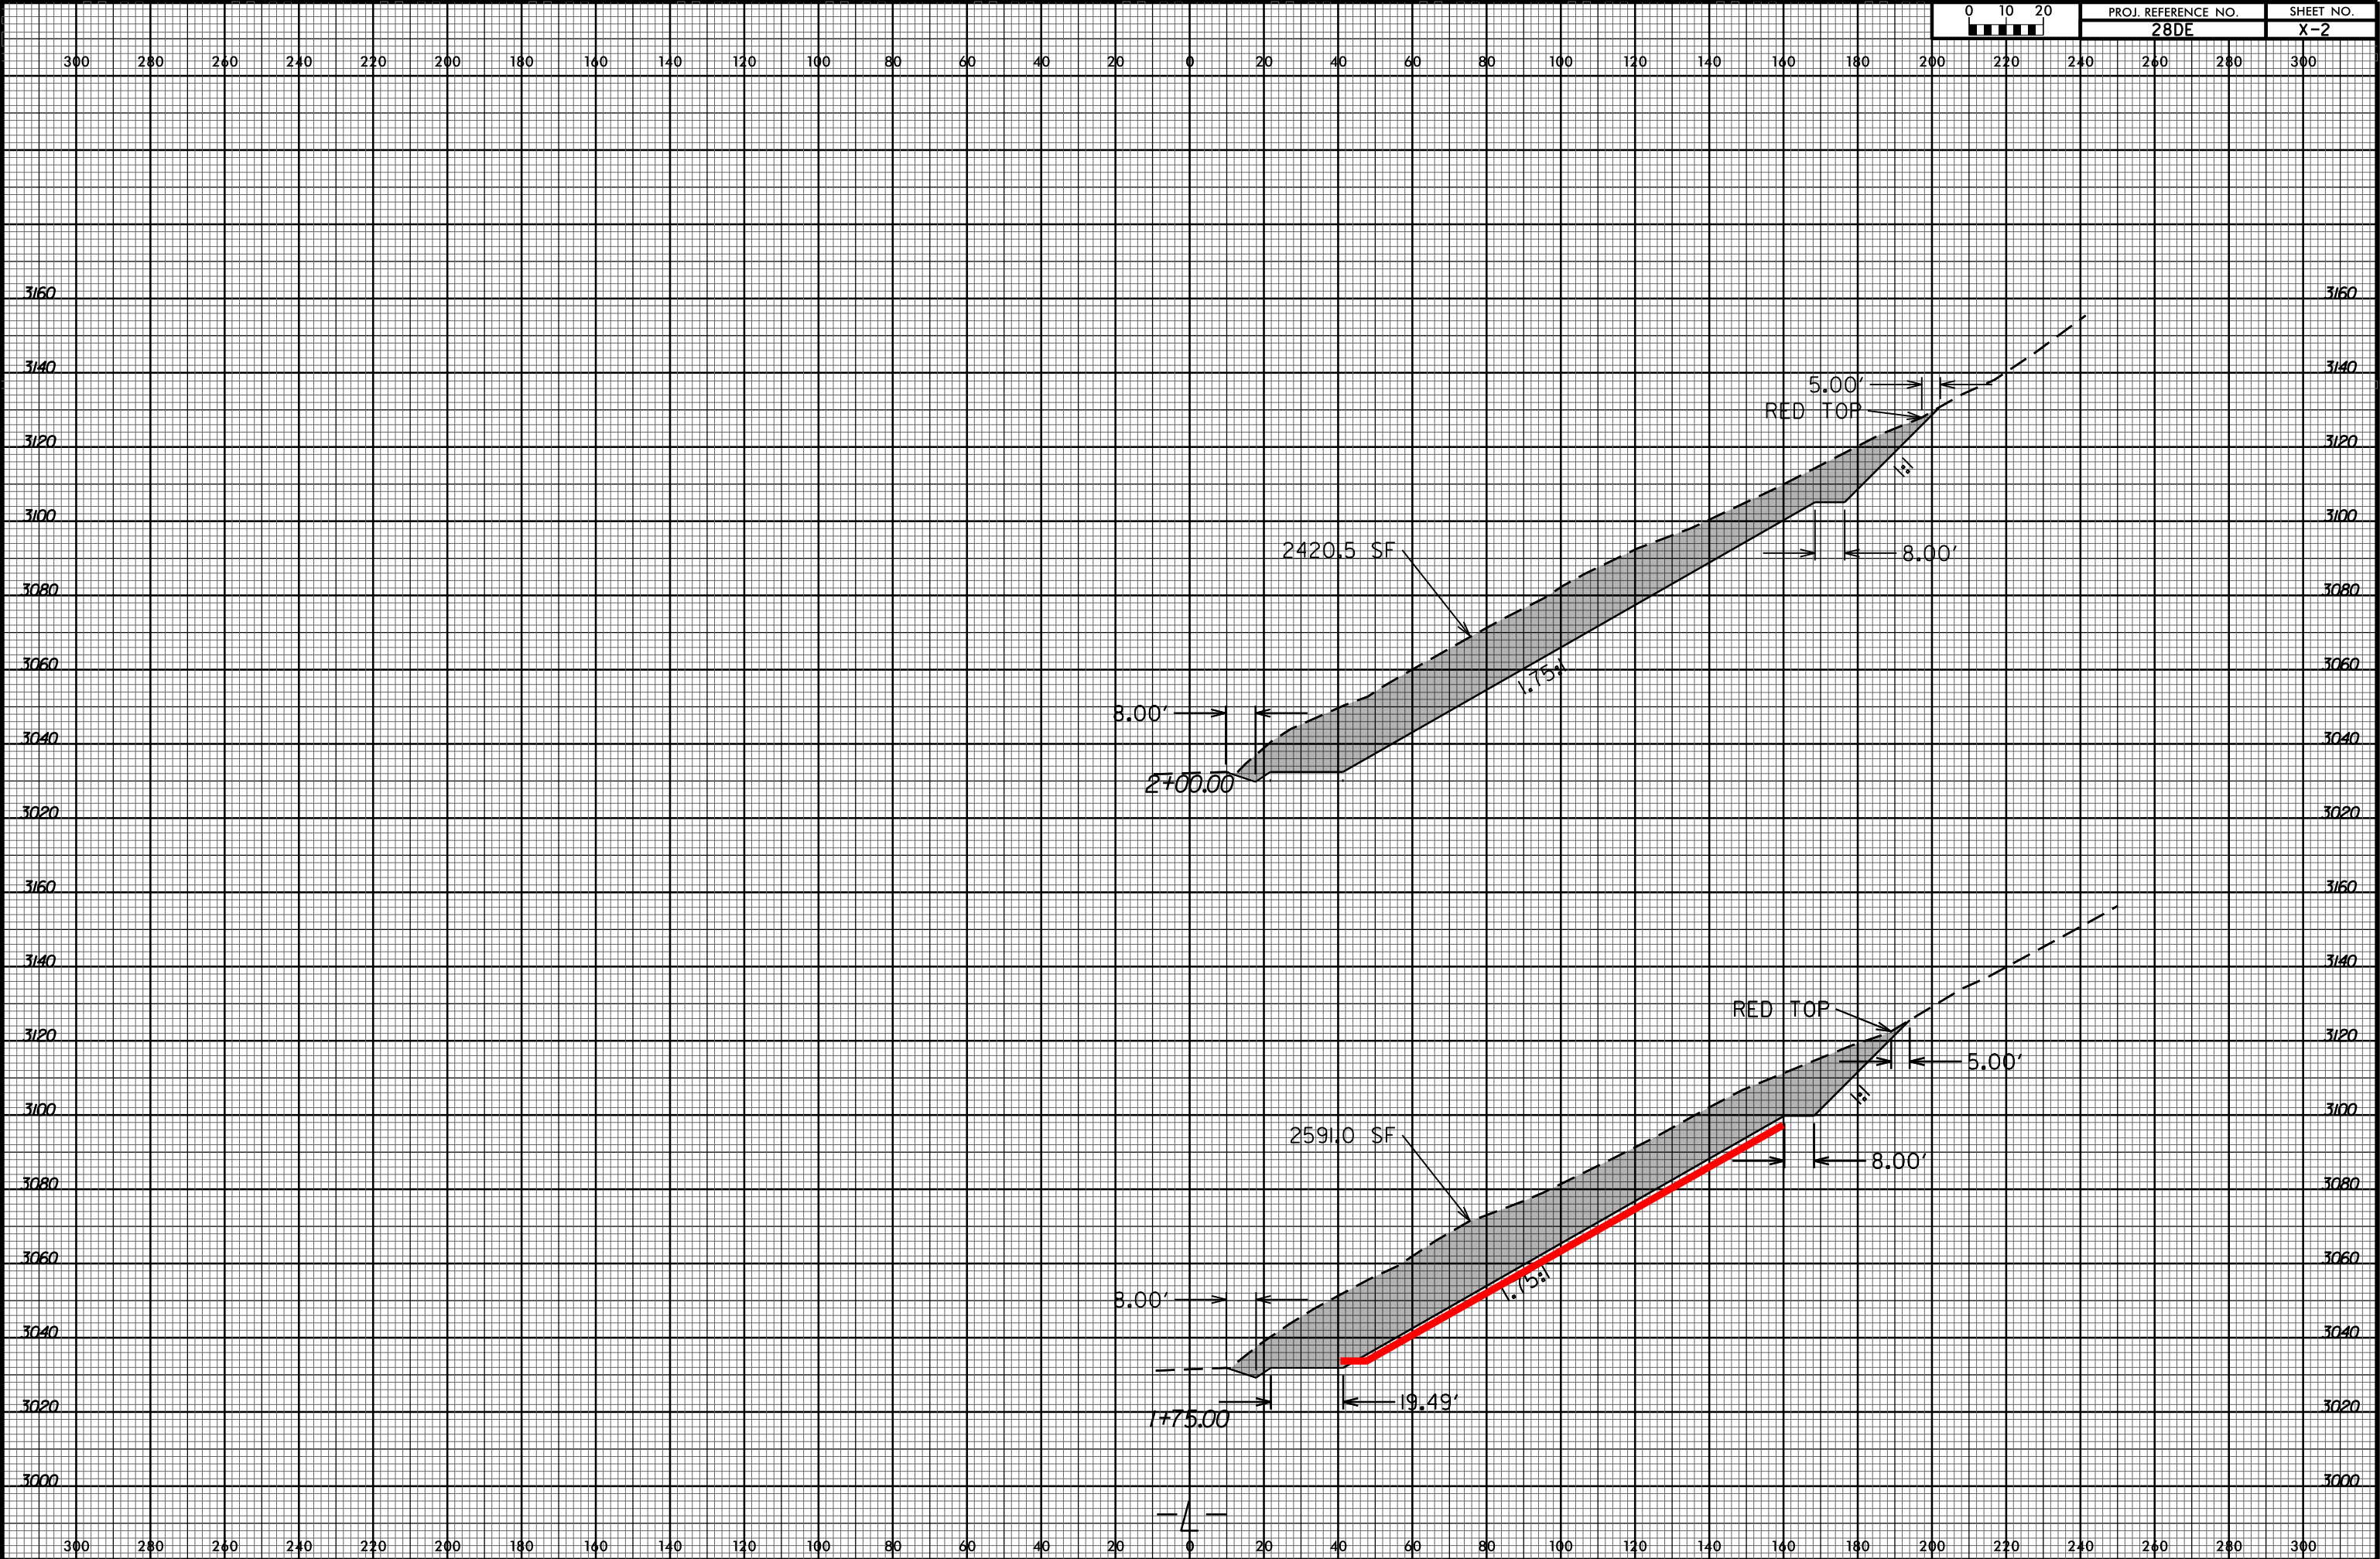

6/23/16

I4-JAN-2025 10:14
P:\Coughlin\Projects\Ashe\Helene Site 28DE\Site 28DE_Rdy.xpl.3.dgn
\$\$\$\$\$USERNAME\$\$\$\$

