


CORRIDOR ENHANCEMENT & AESTHETICS
SUSTAINABLE LANDSCAPE DESIGN & DEVELOPMENT
BLOWING ROCK, NC

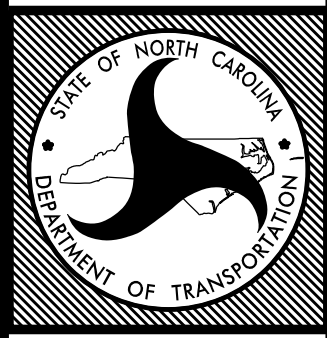


PROJECT: R2237C

NORTH CAROLINA DEPARTMENT OF TRANSPORTATION

PROPOSED ROADSIDE ENVIRONMENTAL SUSTAINABLE DESIGN & AESTHETICS PROJECT

T.I.P. #	FEDERAL PROJECT W.B.S. #	SHEET #	SHEET # TOTAL
R-2237C	000000.000.00	L1A	19
FED. PROJ. #	DESCRIPTION		DIVISION
00000.000.000	Aesthetic Landmark Development		11

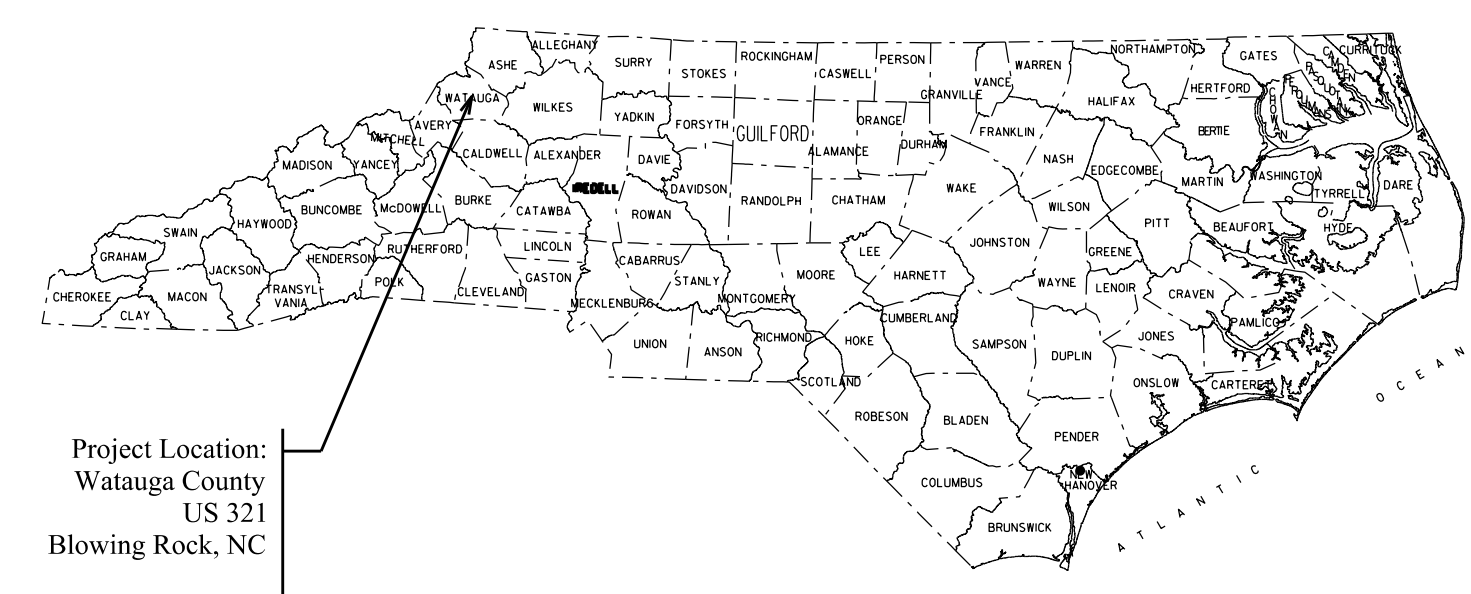

Project Location:
Watauga County
US 321
Blowing Rock, NC

CONVENTIONAL SYMBOLS


County Line	-----
City or Town Line	-----
Exist. Right of Way Line Marker	----- Δ -----
Prop. Right of Way Line Marker (By Others)	----- ▲ -----
Prop Right of Way Line Marker (By Contract)	----- ⊕ -----
Exist. Control of Access Line	----- ⊕ -----
Prop. Control of Access Line	----- ⊕ -----
Property Line	----- E -----
Easement Line	----- E -----
Slope Stake Line	----- S -----
Exist. Fence	----- + -----
Prop. Woven Wire Fence	----- + -----
Prop. Chain Link Fence	----- + -----
Exist. Road	=====
Prop. Road	=====
Guardrail	=====
Survey Line	----- + -----
Denotes Line Equality	----- + -----
Bridge	=====
Culvert	=====
Railroad	=====
Woods	••••• OR •••••
Exist. Telephone Pole	----- ● -----
Prop. Telephone Pole	----- ● -----
Tower Pole and Line	----- ⊕ -----
Exist. Power Pole	----- ⊕ -----
Prop. Power Pole	----- ⊕ -----
Sanitary Sewer Line	----- SS -----
Water Line	----- W -----
Gas Line	----- G -----
Picnic Shelter	□
Regeneration	□
Reforestation	□
Large Deciduous Tree	○
Evergreen Tree	○
Small or Flowering Tree	○
Shrubs	○
Planting Bed	○

Summary of Quantities

QUANTITY	UNIT	KEY	BOTANICAL NAME	COMMON NAME	FURNISH
Small Flowering Trees (LARGE)					
57	EA	AGL	Amelanchier x grandiflora 'Autumn Brilliance'	Autumn Brilliance Serviceberry	2-2 1/2" CAL., 8-10', B&B, 1.2.3 Specimen-Matching As Shown
35	EA	CCL	Cercis canadensis	Redbud	2-2 1/2" CAL., 8-10', B&B, 1.2.3 Specimen-Matching As Shown
92	EA	CVL	Chionathus virginicus	Fringetree	2-2 1/2" CAL., 8-10', B&B, 1.2.3 Specimen-Matching As Shown
52	EA	CKL	Crataegus viridis 'Winter King'	Winter King Hawthorne	2-2 1/2" CAL., 8-10', B&B, 1.2.3 Specimen-Matching As Shown
50	EA	CFL	Cornus florida rubra	Pink Flowering Dogwood	2-2 1/2" CAL., 8-10', B&B, 1.2.3 Specimen-Matching As Shown
Evergreen Trees (LARGE)					
16	EA	ACL	Abies concolor	Concolor fir	8-10', B&B, Specimen 3.1.2.4 As Shown
29	EA	PAL	Picea abies	Norway Spruce	8-10', B&B, Specimen 3.1.2.4 As Shown
Deciduous Trees (LARGE)					
36	EA	ABL	Acer rubrum 'Autumn Blaze'	Autumn Blaze Red Maple	2 1/2"-3" Cal., 14-16', B&B, Specimen As Shown
31	EA	ARL	Acer rubrum 'October Glory'	October Glory Red Maple	2 1/2"-3" Cal., 14-16', B&B, Specimen As Shown
53	EA	ASL	Acer saccharum 'Green Mountain'	Green Mountain Sugar Maple	2 1/2"-3" Cal., 14-16', B&B, Specimen As Shown
54	EA	NSL	Nyssa sylvatica 'Wildfire'	Black Gum	2 1/2"-3" Cal., 14-16', B&B, Specimen As Shown
29	EA	QCL	Quercus coccinea	Scarlet Oak	2 1/2"-3" Cal., 14-16', B&B, Specimen As Shown
25	EA	QPL	Quercus phellos	Willow Oak	2 1/2"-3" Cal., 14-16', B&B, Specimen As Shown
47	EA	QSL	Quercus shumardii	Shumard Oak	2 1/2"-3" Cal., 14-16', B&B, Specimen As Shown
18	EA	TDL	Taxodium distichum	Bald Cypress	2 1/2"-3" Cal., 10-12', B&B, Specimen As Shown
Shrubs / Native Grass and Perennial Varieties					
815	EA	HB	Hemerocallis 'Buttered Popcorn'	Buttered Popcorn Daylily	#1 Cont. 2' O.C.
1550	EA	IC	Iris 'Caesars's Brother'	Caesars's Brother Bearded Iris	Single Fan Rhizome 24" O.C.
1240	EA	ND	Narcissus 'Dutch Master'	Dutch Master Daffodil	DN II 24" O.C.
400	EA	PV	Panicum virgatum 'Cloud Nine'	Cloud Nine Switchgrass	2.25" Cont. 32/tray 5' O.C.
595	EA	RF	Rudbeckia fulgida 'Goldstrum'	Black Eyed Susan	#1 Cont. 2' O.C.
798	EA	EP	Echinacea purpurea 'Firebird'	Firebird Purple Coneflower	#1 Cont. 2' O.C.
1550	EA	LS	Liriope spicata	Creeping Lilyturf	#1 Cont. 2' O.C.
60	EA	RH	Rhododendron catawbiense 'Roseum Elegans'	Roseum Elegans Rhododendron	#5 Cont. As Shown
Descriptions					
18	EA	SP	Establishment		
2000	CY	1670	Mulch for Planting		
11,000	SY	1670	Post-Emergence Herbicidal Treatment for Plant Beds		
11,000	SY	1670	Pre Emergence Plant Bed Herbicide Treatment		
12	ACRE	SP	Supplemental Seeding & Repairing		
100	M/G	1670	Water for Planting		
200	M/G	1670	Water for Sod		
20	CYCLES	SP	Specialty Mowing		
5510	SY	SP	Sod		
2800	SF	SP	Pavers & Edging		
1	LS	SP	Landscape Grading		
1	LS	SP	Traffic Control		
2400	CY	SP	Topsoil		
1	LS	SP	Re-Locate Existing Fencing		
1	LS	SP	Landscape Lighting Installation		
20	EA	SP	Boulders		
20	LF	SP	Handrails on Concrete Stairs		
7	CY	SP	Concrete Stairs		
1	LS	SP	Bollard & Kiosk Foundation Install		
2	ACRE	1650	Selective Undergrowth Removal		

SEE CONSULTANT PLANS FOR PLANT QUANTITIES AND DETAILS (L13-L19).

GRAPHIC SCALES

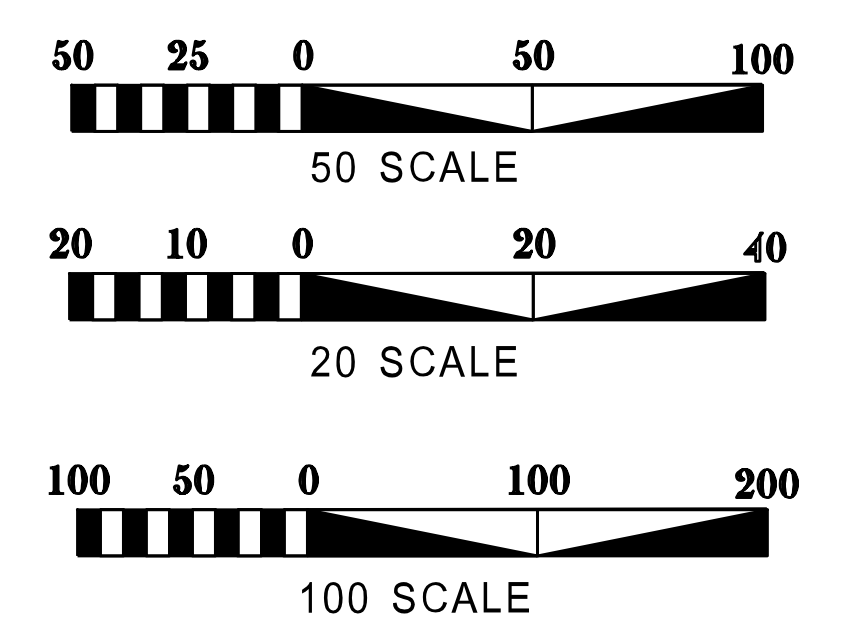

INDEX OF (L) SHEETS:

- L1A - TITLE SHEET
- L1B - PLANTING DETAILS
- L1C - ROADSIDE DETAILS
- L1D - SHEET LAYOUT PLAN/SYMBOLY
- L1E - MEDIAN DETAILS

- L1 - LANDSCAPE PLANTING PLAN
- L2 - LANDSCAPE PLANTING PLAN
- L3 - LANDSCAPE PLANTING PLAN
- L4 - LANDSCAPE PLANTING PLAN
- L5 - LANDSCAPE PLANTING PLAN
- L6 - LANDSCAPE PLANTING PLAN
- L7 - LANDSCAPE PLANTING PLAN
- L8 - LANDSCAPE PLANTING PLAN
- L9 - LANDSCAPE PLANTING PLAN
- L10 - LANDSCAPE PLANTING PLAN
- L11 - LANDSCAPE PLANTING PLAN
- L12 - LANDSCAPE PLANTING PLAN

- L13 - LANDSCAPE CONSULTANT PLAN (L-1)
- L14 - LANDSCAPE CONSULTANT PLAN (L-2)
- L15 - LANDSCAPE CONSULTANT PLAN (L-3)
- L16 - LANDSCAPE CONSULTANT PLAN (L-4)
- L17 - LANDSCAPE CONSULTANT PLAN (L-5)
- L18 - LANDSCAPE CONSULTANT PLAN (L-6)
- L19 - LANDSCAPE CONSULTANT PLAN (E1)

Designed By: Jeff Lackey 9/2018

REVISIONS

DATE	DESCRIPTION

STATE OF
NORTH CAROLINA
DEPARTMENT OF TRANSPORTATION




LOCATION: Corridor Enhancements & Aesthetics, Blowing Rock - North Carolina

TYPE of WORK: LANDMARK Corridor Enhancement Design & Development


COUNTY: **WATAUGA COUNTY**

2018 STANDARD SPECIFICATIONS


PREPARED IN THE OFFICE OF:
NCDOT- ROADSIDE ENVIRONMENTAL UNIT
DESIGN & DEVELOPMENT SECTION
1557 MAIL SERVICE CENTER
RALEIGH NC 27699 919-707-2920

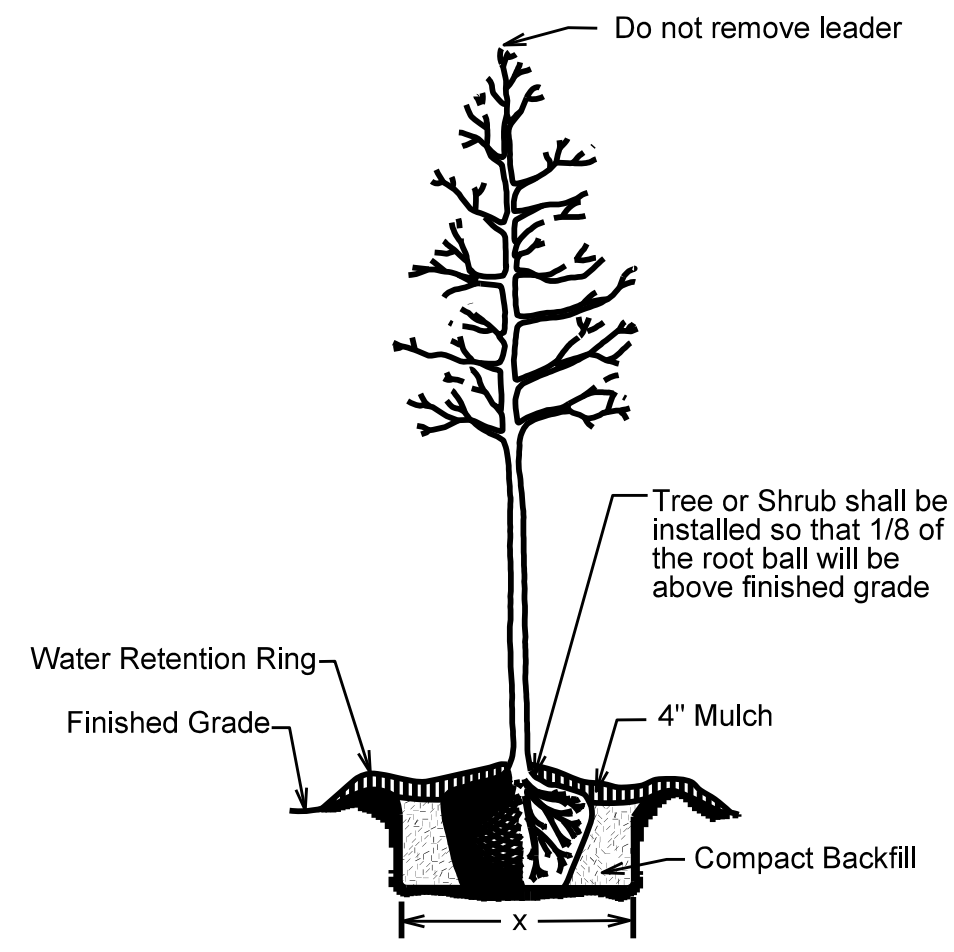


TREE OR SHRUB PLANTING DETAIL
(LEVEL GROUND)

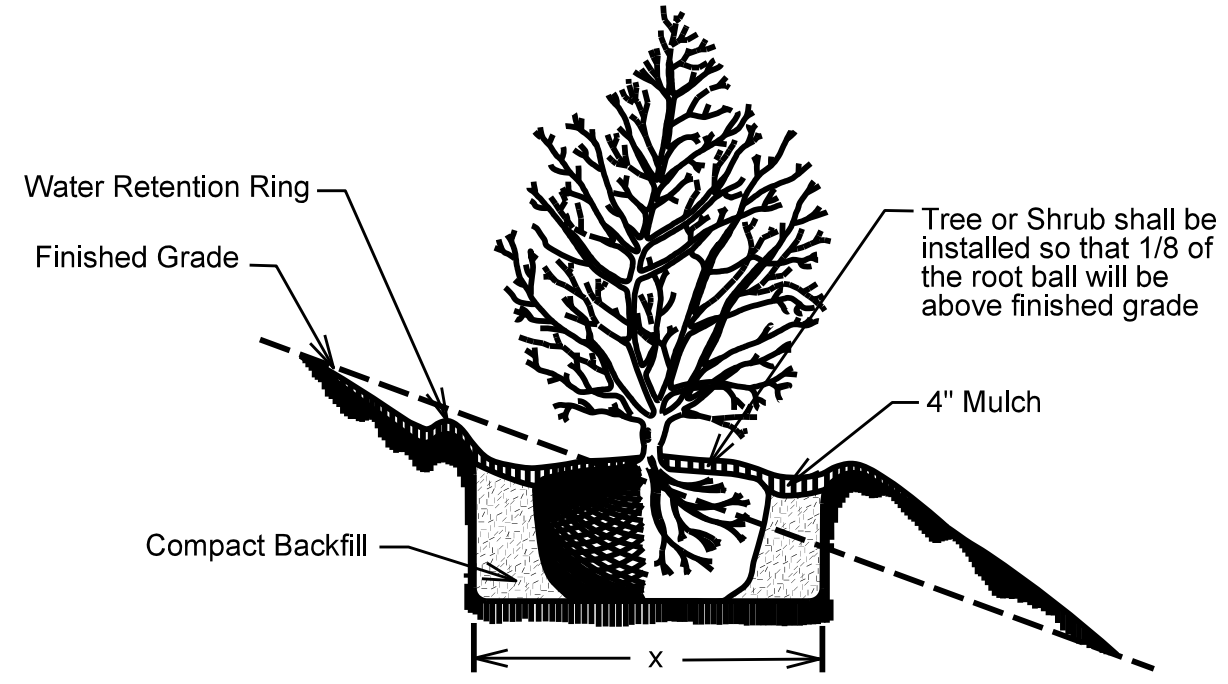


TREE OR SHRUB PLANTING DETAIL
(SLOPING GROUND)

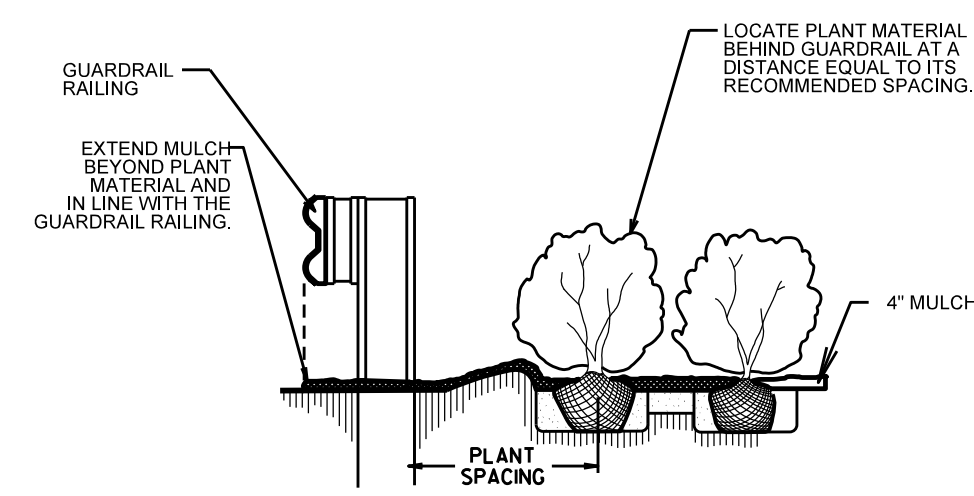


GUARDRAIL MULCHING DETAIL
* Detail to be used when approved by the Engineer.

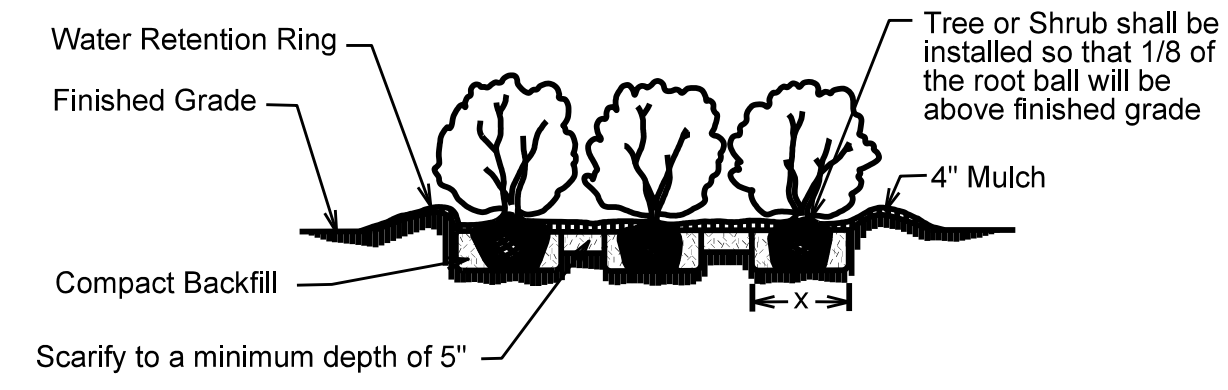

Shrub Bed Planting Detail

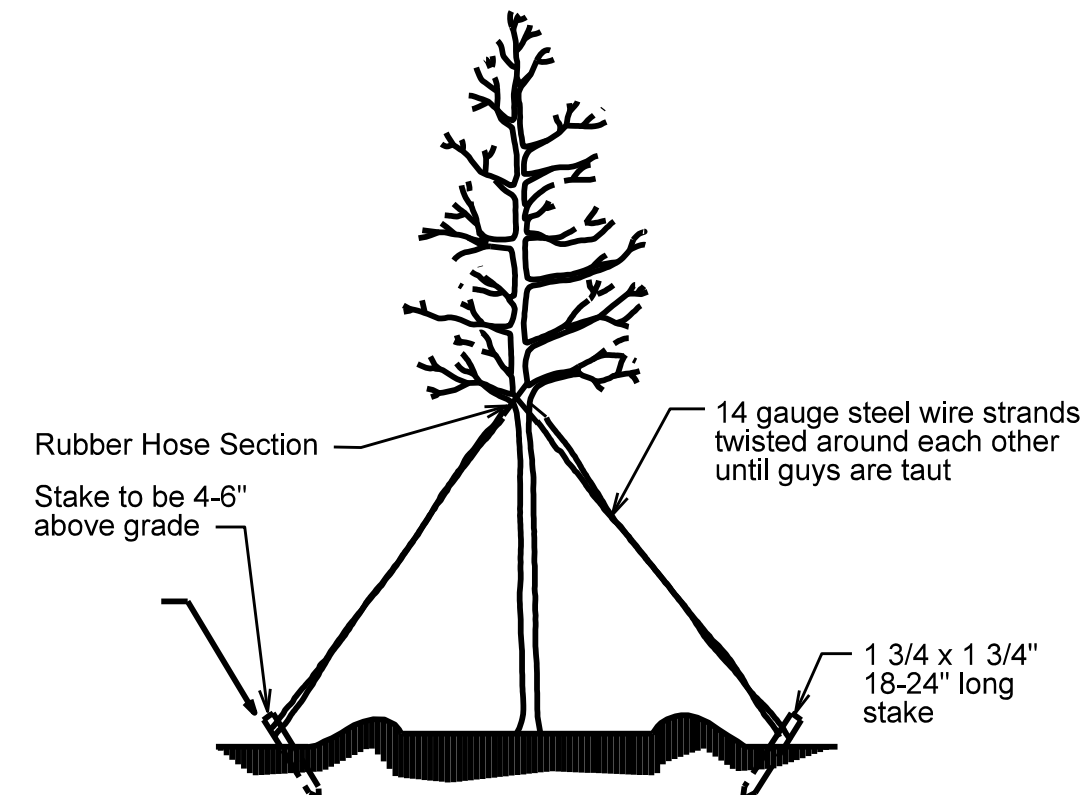

TREE GUYING DETAIL
(FOR TREES 10' OR LARGER)
* Utilize guying detail only if requested by the Engineer.

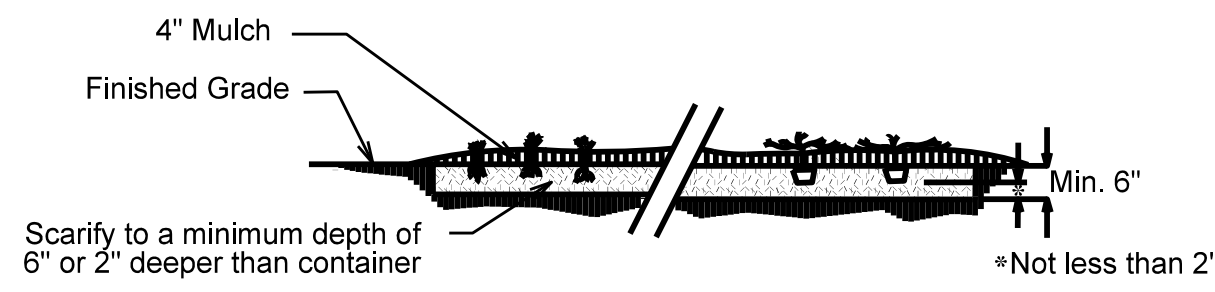

*Plants may be planted before or after mulching operation
Groundcover Planting Detail

NOTES:

SCHEDULE FOR PLANT HOLE SIZE:
CONTAINER OR ROOT BALL SIZE
X = 2 TIMES THE DIAMETER OF THE CONTAINER OR THE ROOT BALL DIAMETER


FERTILIZER SHALL BE APPLIED AT TIME OF PLANTING. FERTILIZER SHALL BE A SLOW RELEASE PELLETT OR TABLET. FORMULATION SHALL BE APPROVED BY ENGINEER IN THE FIELD.

RATES SHALL BE PER MANUFACTURERS RECOMMENDATIONS AND APPROVED BY THE ENGINEER IN THE FIELD. THOROUGHLY MIX WITH TOPSOIL, BACKFILL OR SCARIFIED SOIL.


REMOVE BURLAP FROM TOP OF BALL BEFORE BACKFILLING AROUND BALL IS COMPLETE

SEE STANDARD SPECIFICATIONS FOR PLANT BED HERBICIDE TREATMENT


When mulched bed is adjacent to guard rail run mulch to front edge of guard rail - see detail

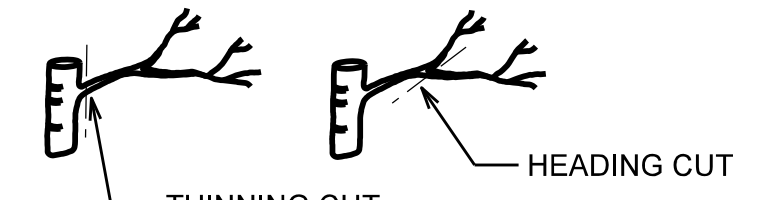

PRUNING CUTS

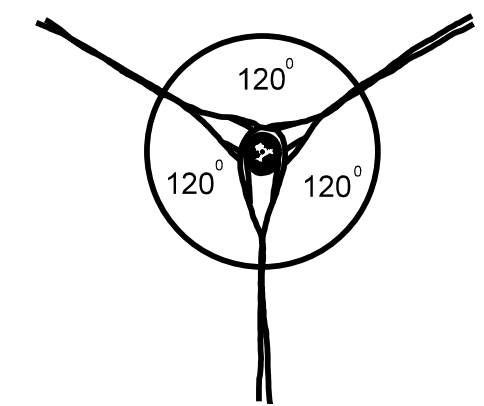




GUY SPACING DETAIL

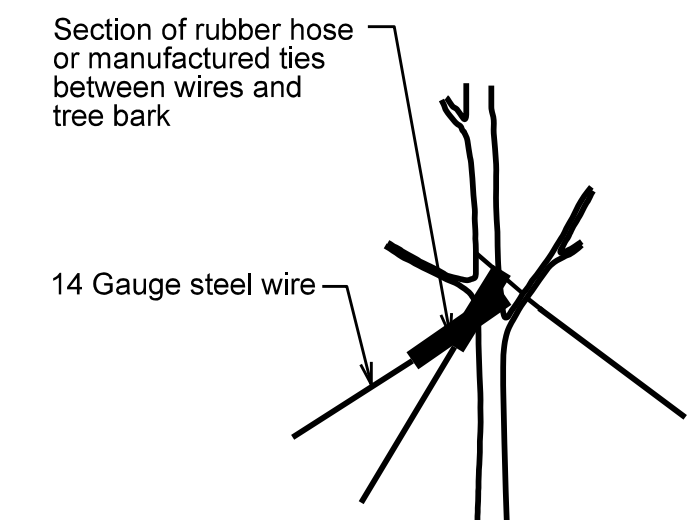

GUY TYING DETAIL


Align Grasses around the edge of plant bed to establish GRID. Start center of grasses & perennials half the spacing distance from edge of plant bed

Establish the O.C. Grid for Grasses & Perennials. See Plant List for individual spacing.

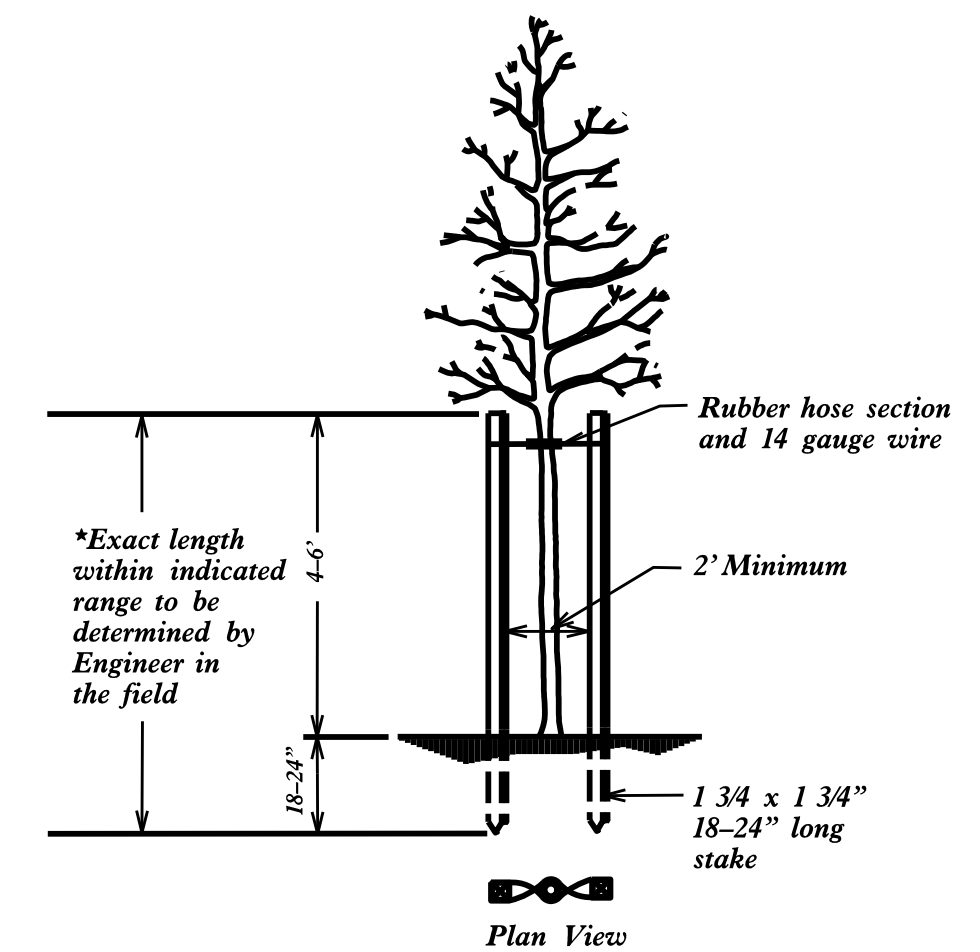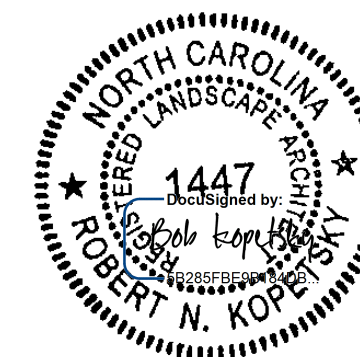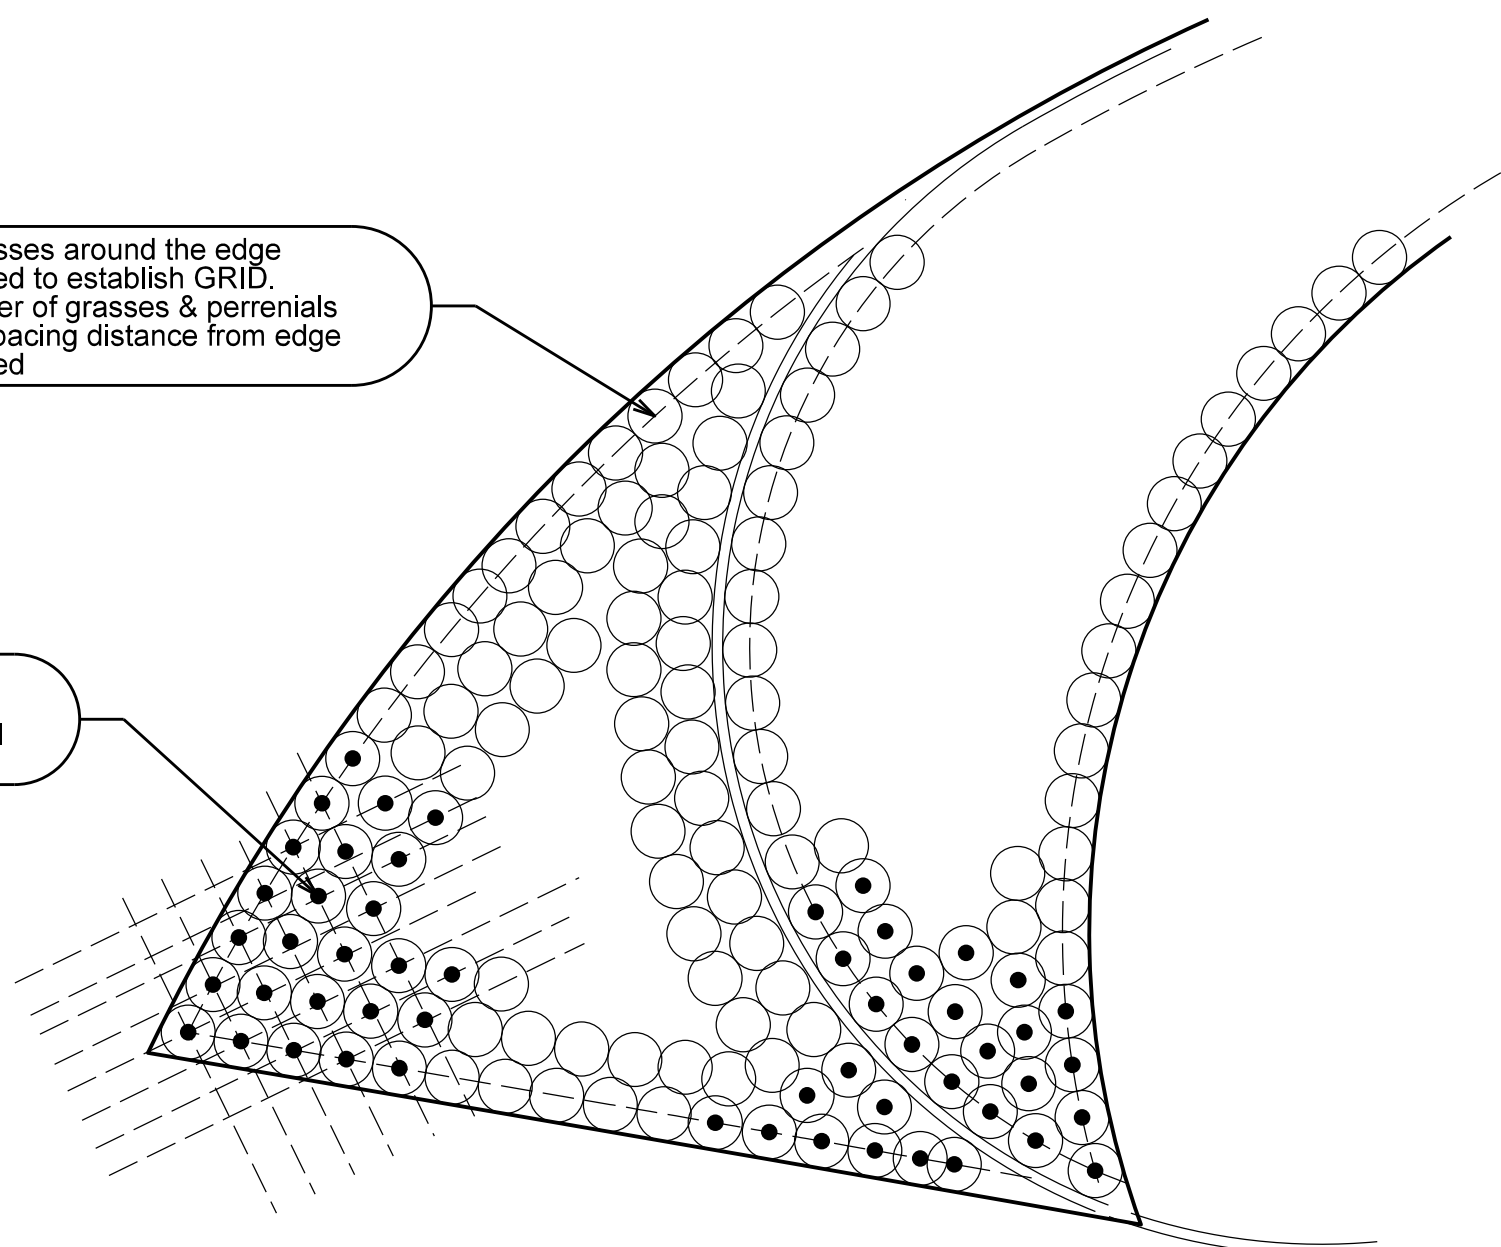


STAKING DETAIL
(FOR TREES 6' TO 10')


* Utilize staking detail only if requested by the Engineer.

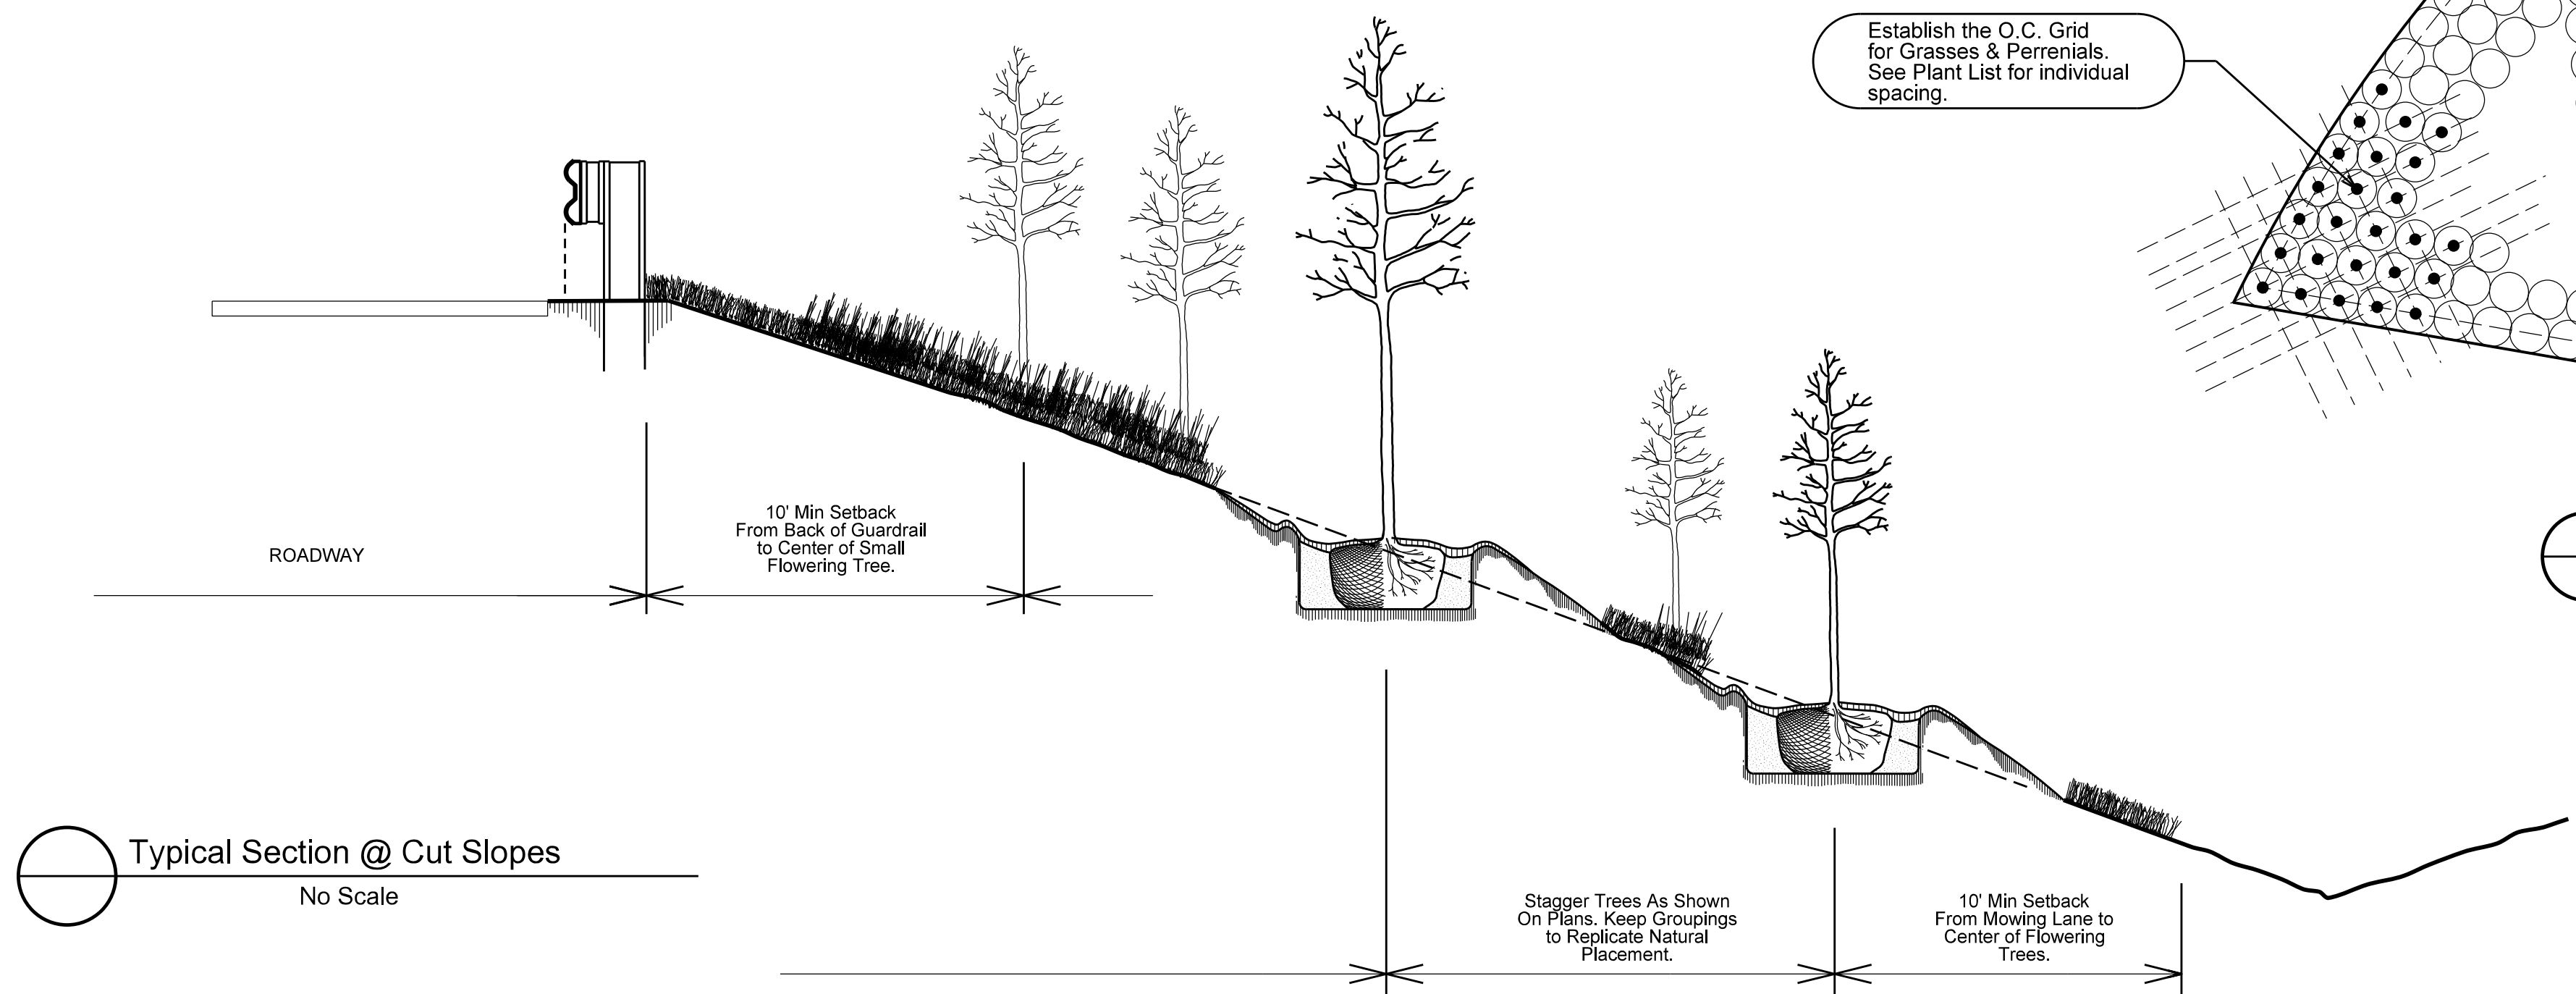


Typical Section @ Cut Slopes
No Scale

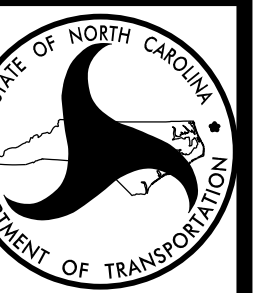


07/09/17

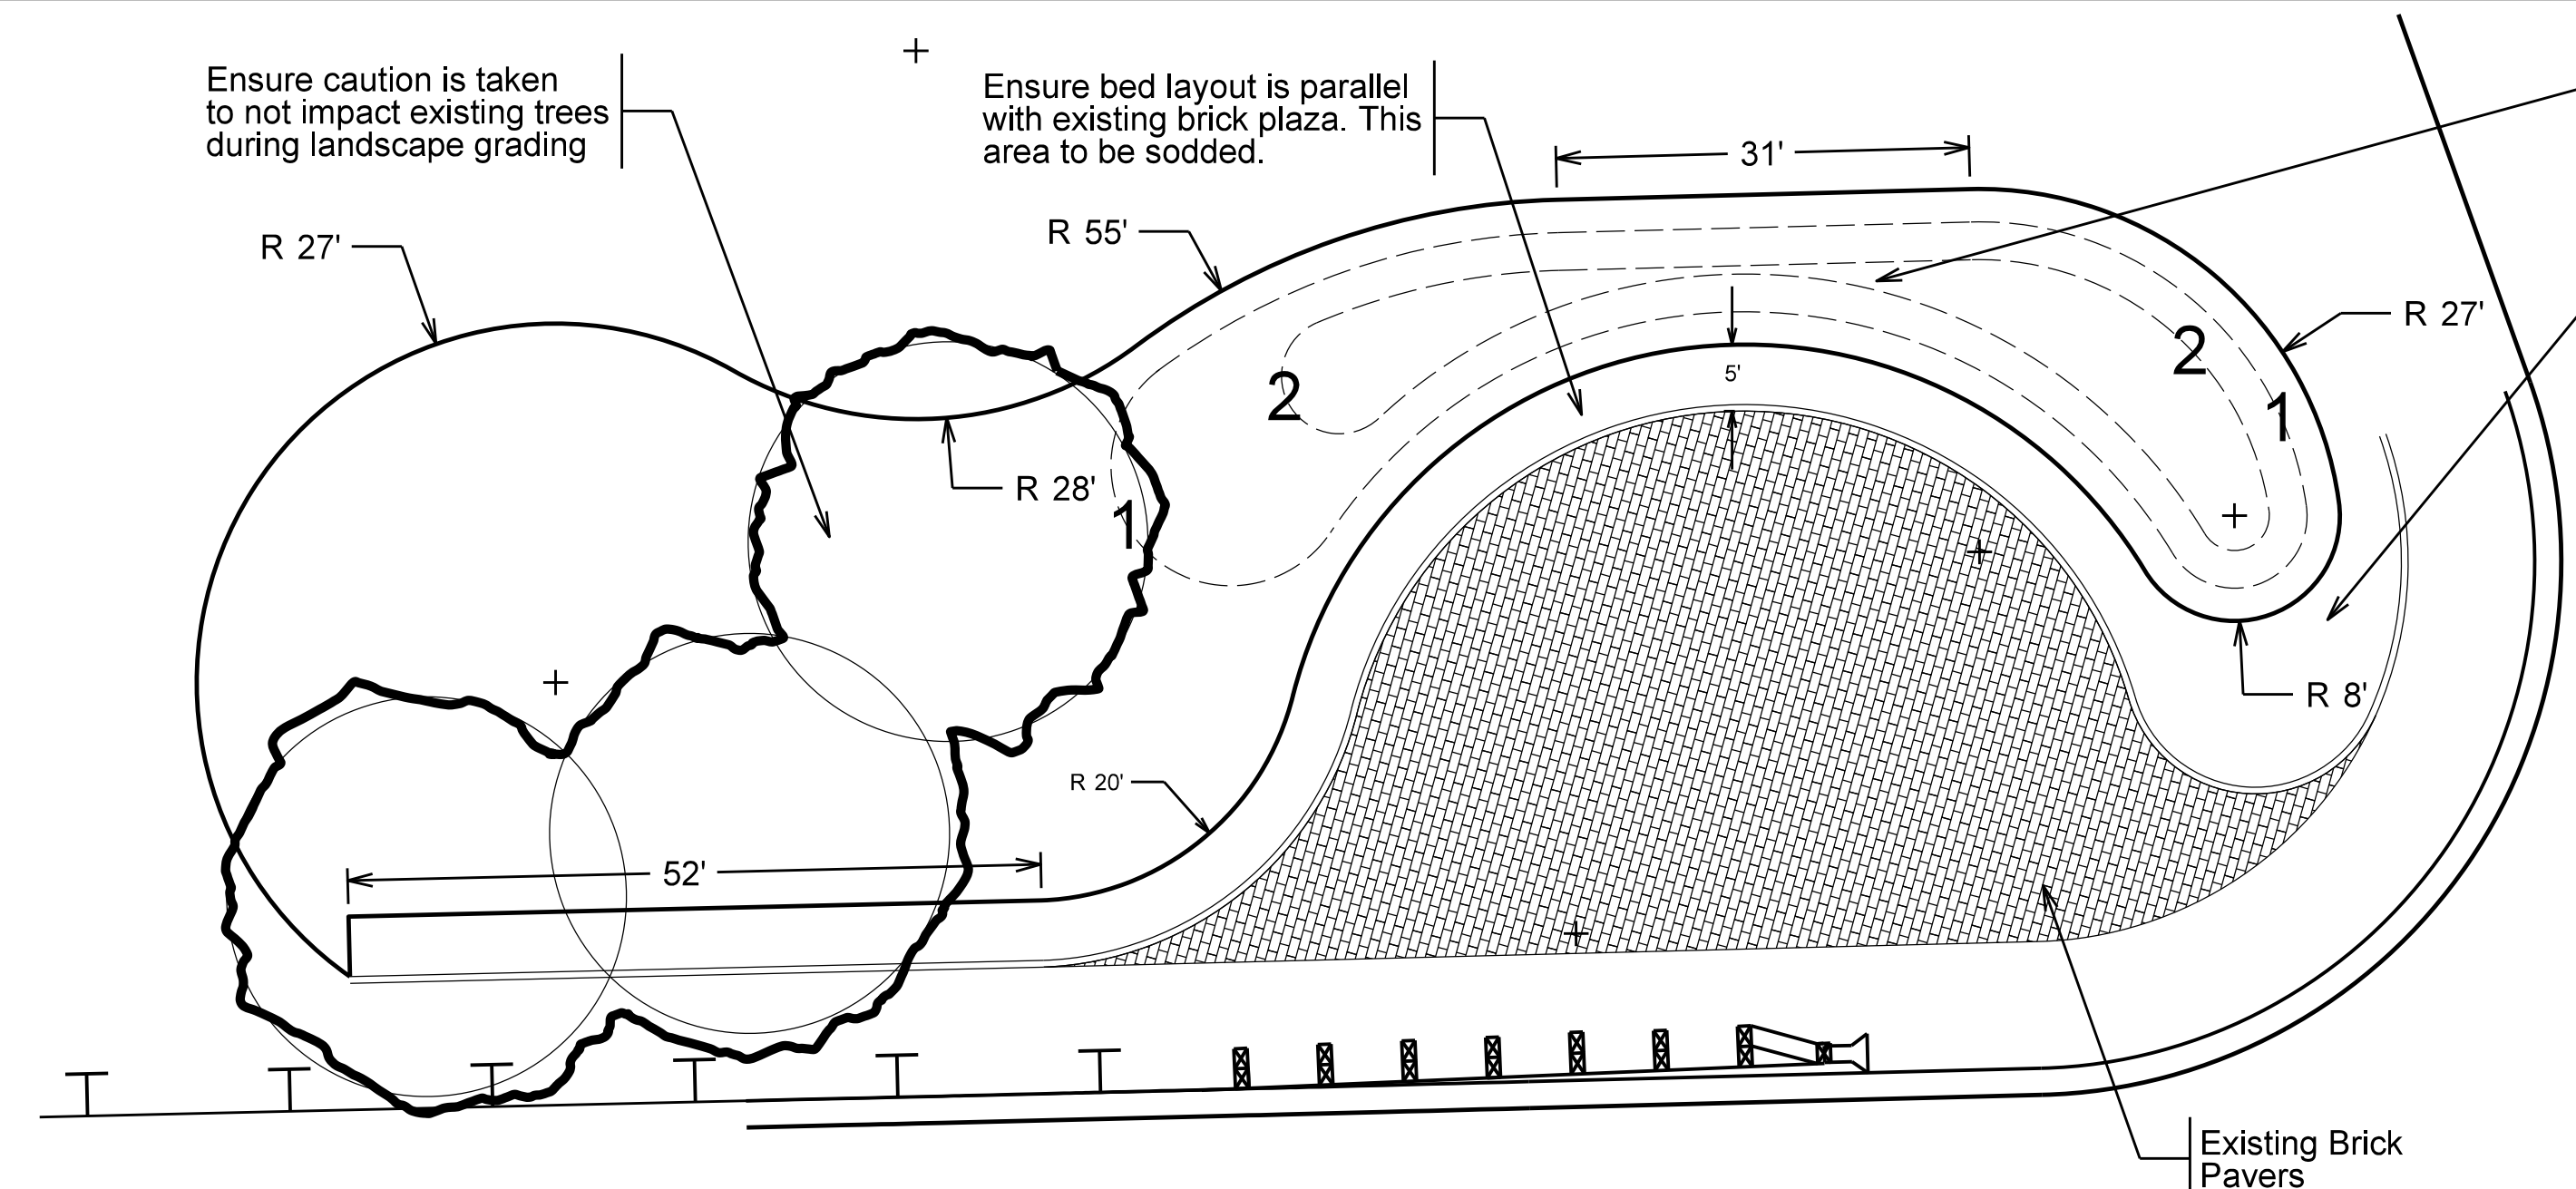


L1C A Grading/Bed Layout @ Tanger Outlet Plant Bed No Scale

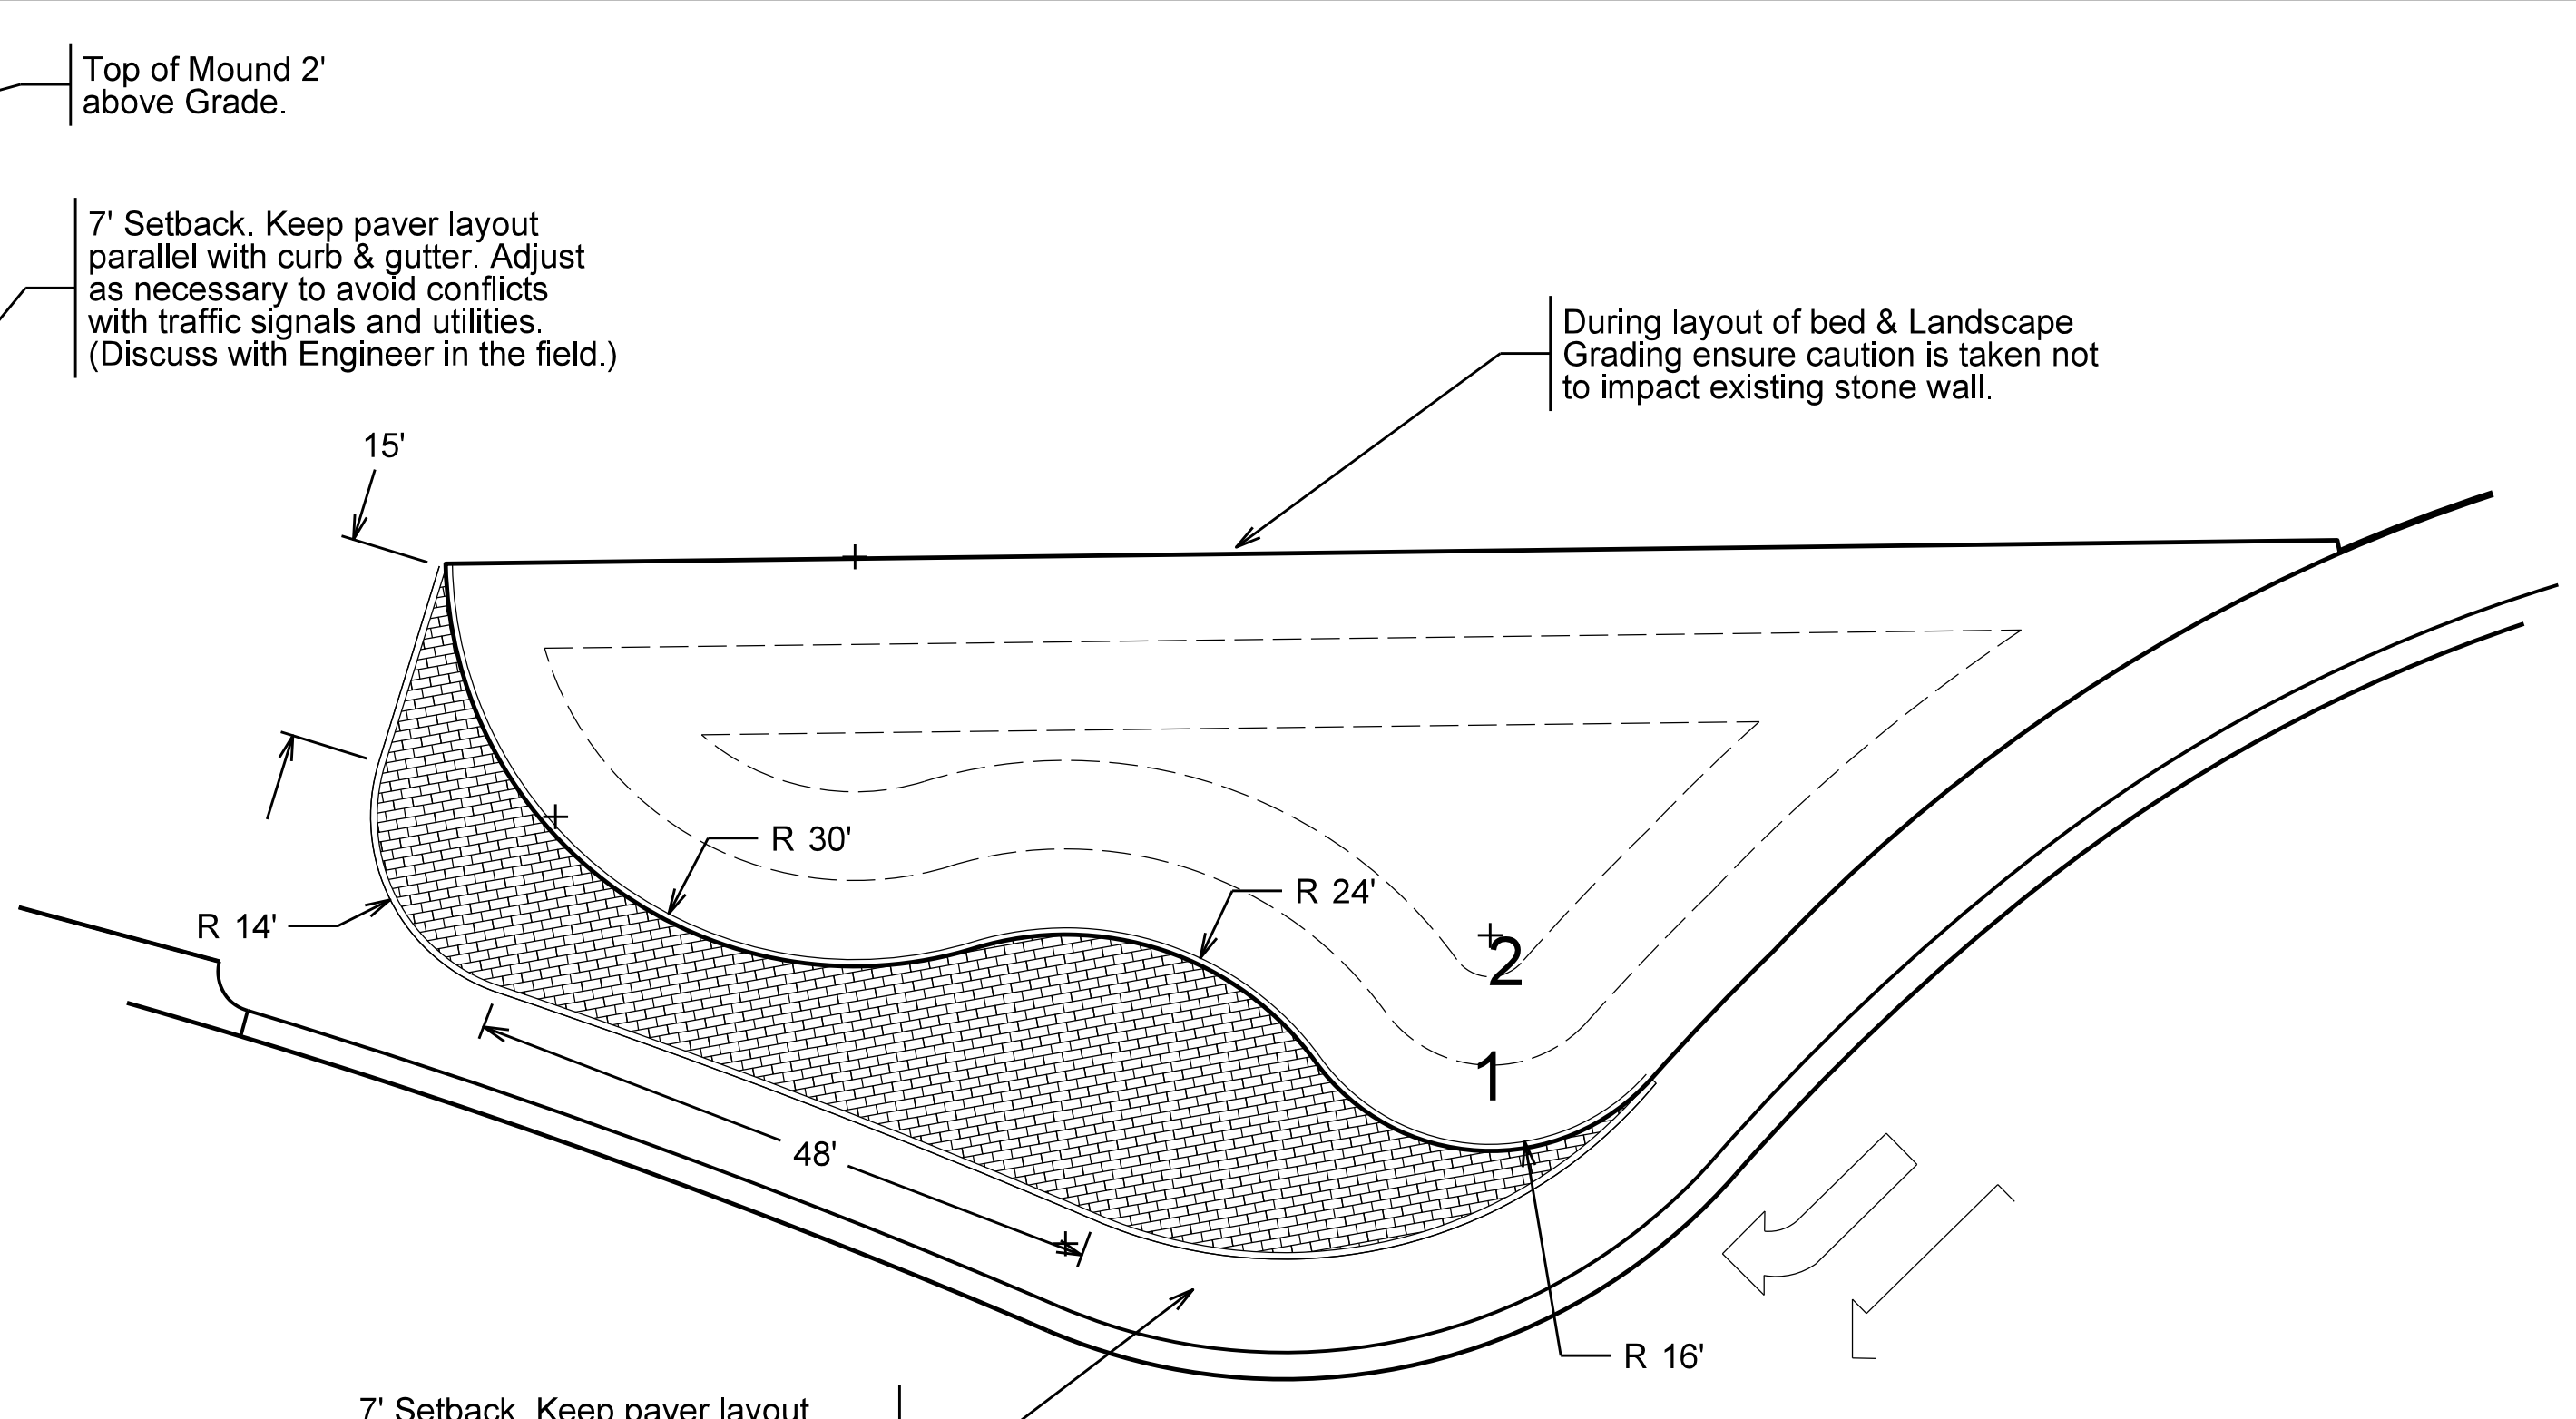


L1C B Grading/Bed Layout @ East End Plant Bed No Scale

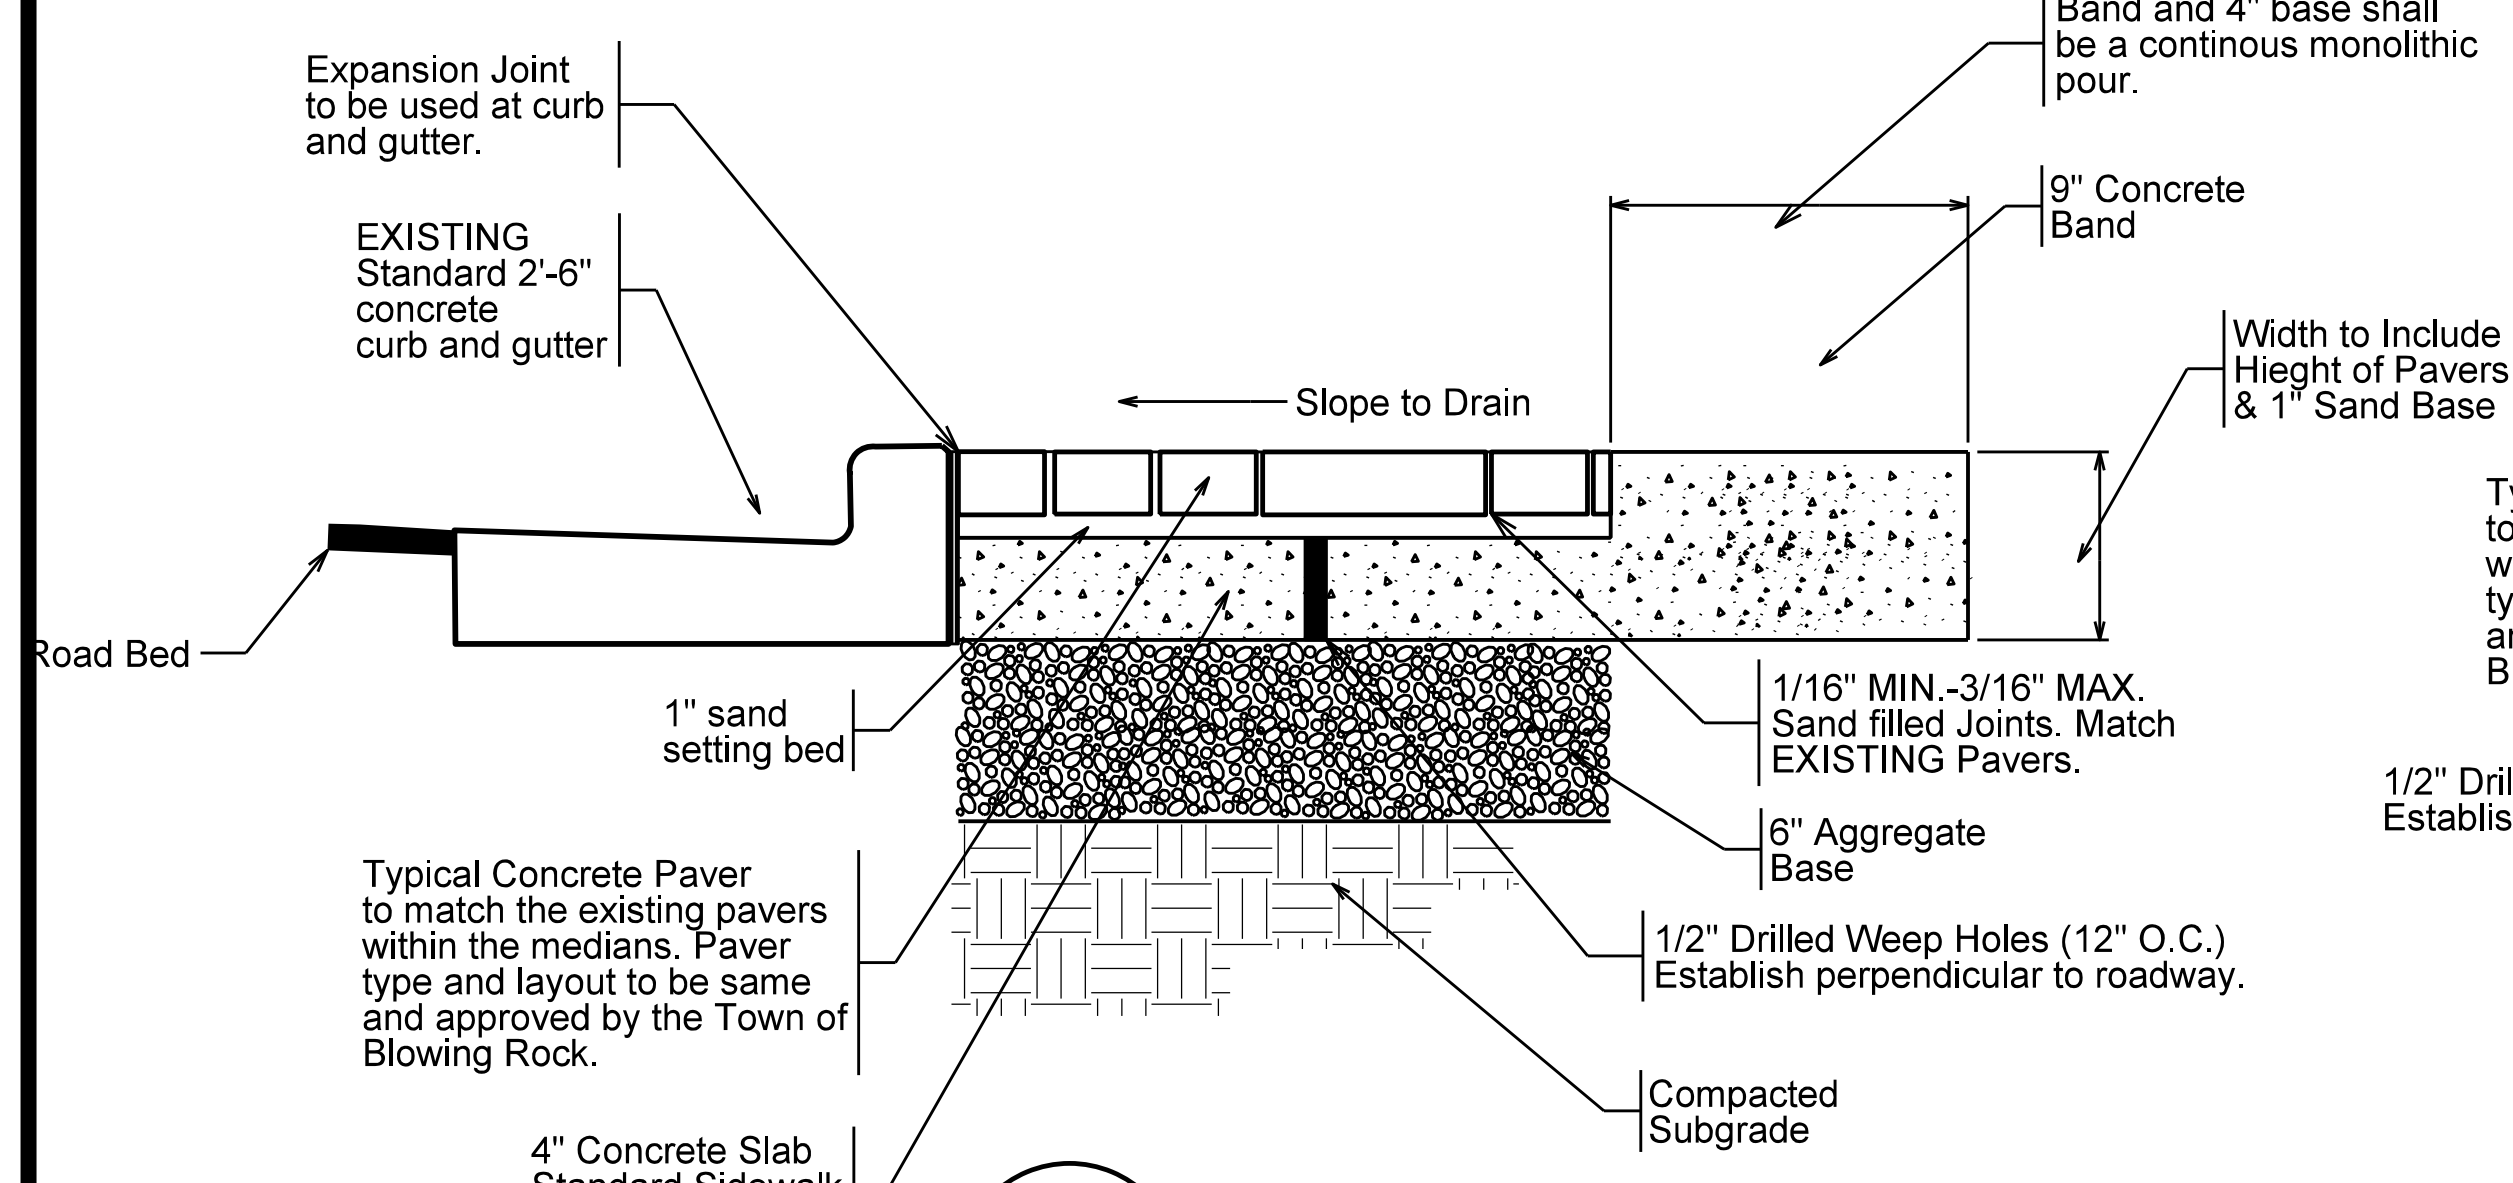


L1C C Paver with Concrete Base (TYPICAL) No Scale

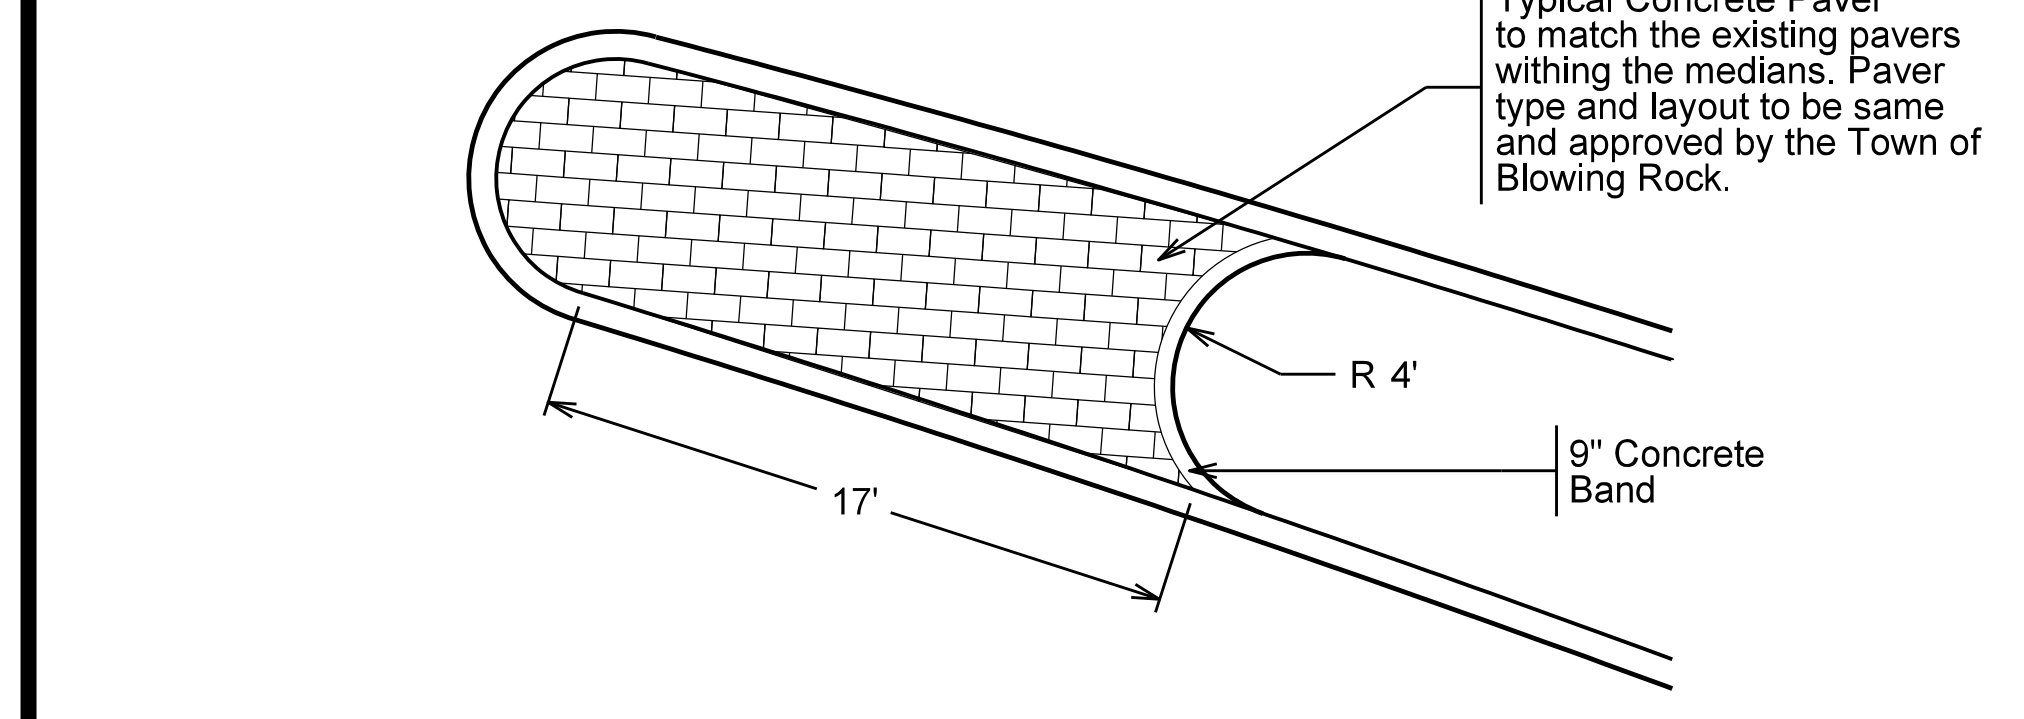

L1C C Paver Layout @ Median (EAST) No Scale

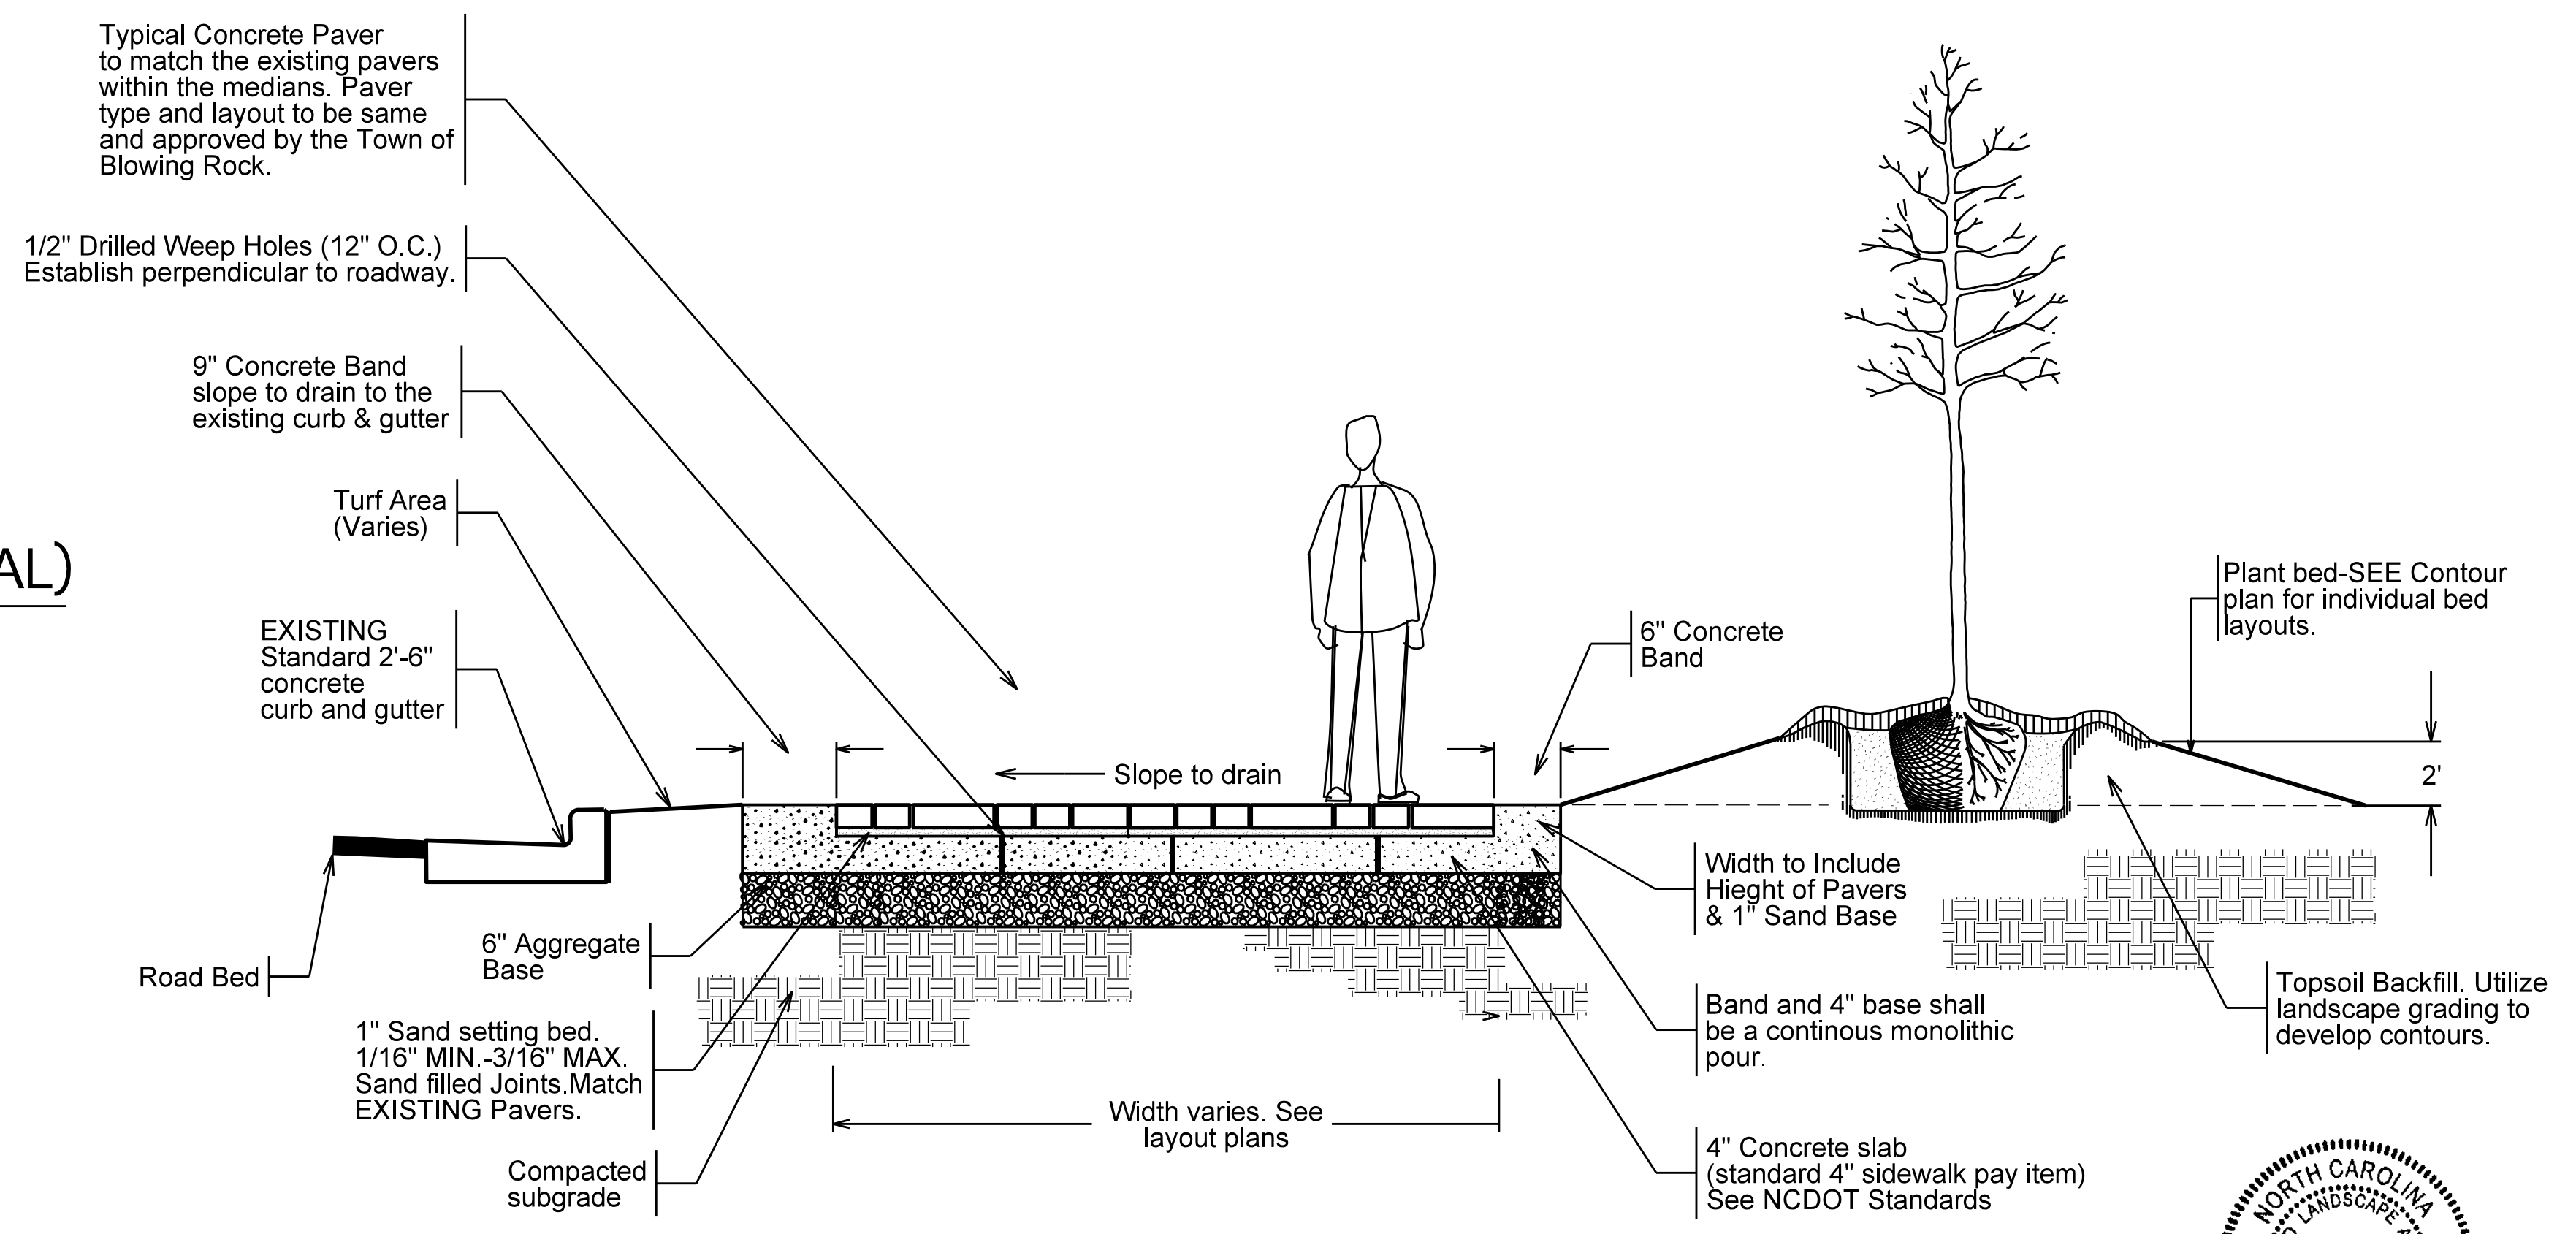

L1C D Section-Pavers Placement @ Bed Areas No Scale

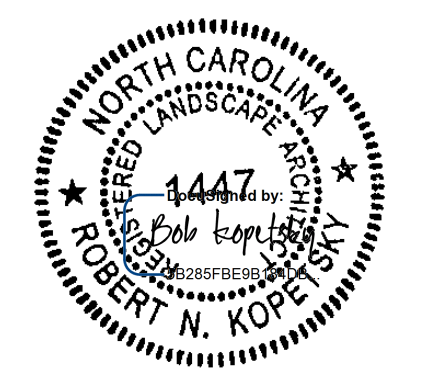


07/09/17

L1E
A

Plant Bed Locations @ Median (EAST END)


No Scale

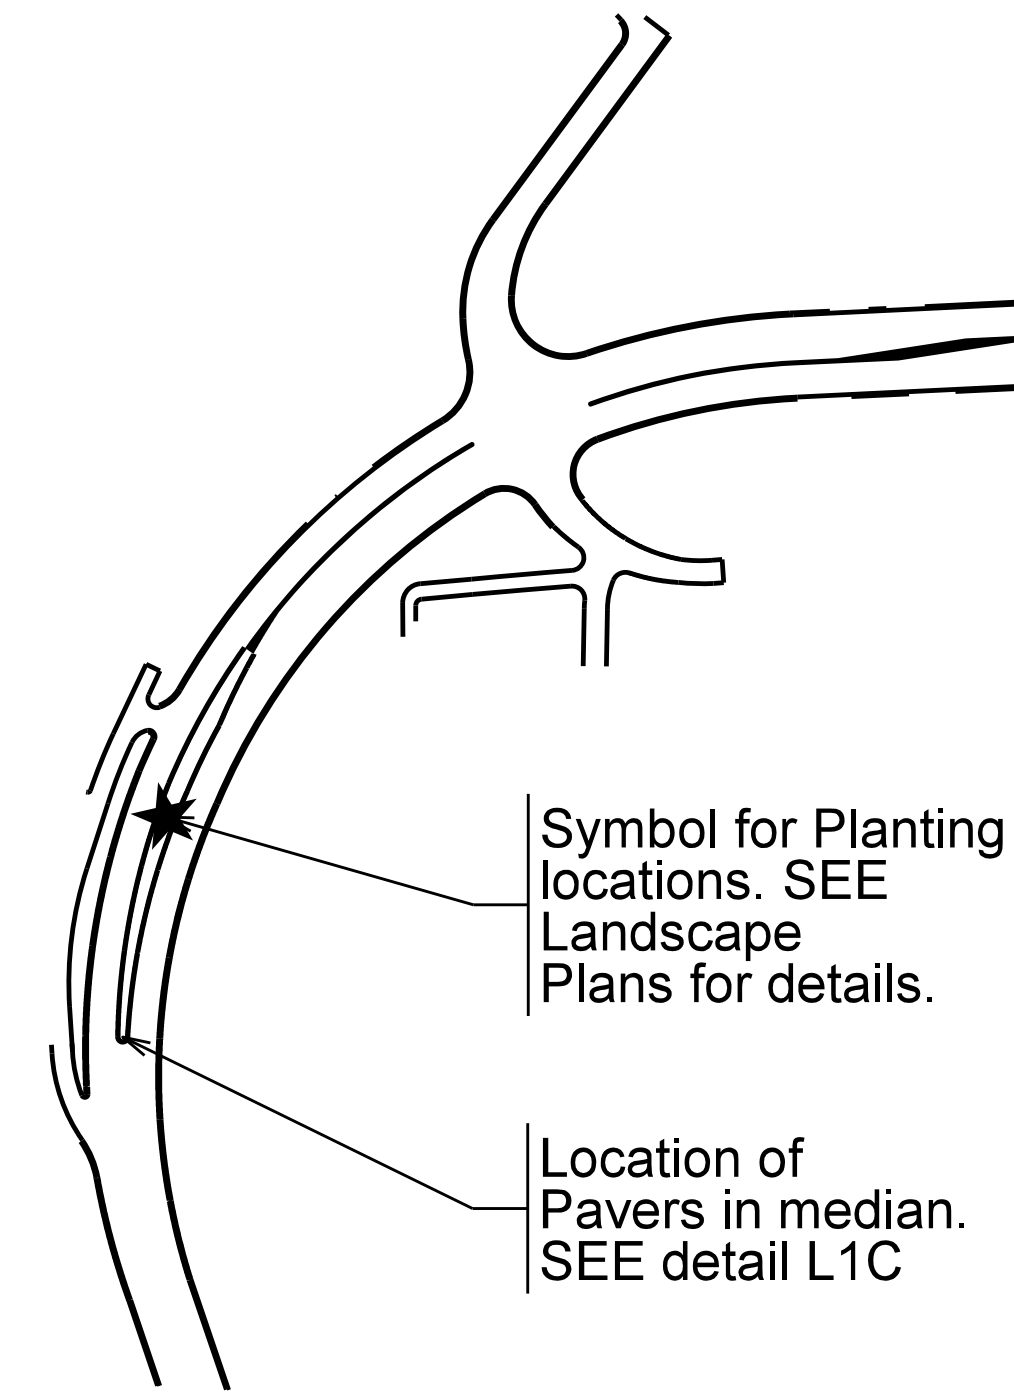

L1E
B

Raised Bed Sectional @ Median (TYPICAL)


No Scale

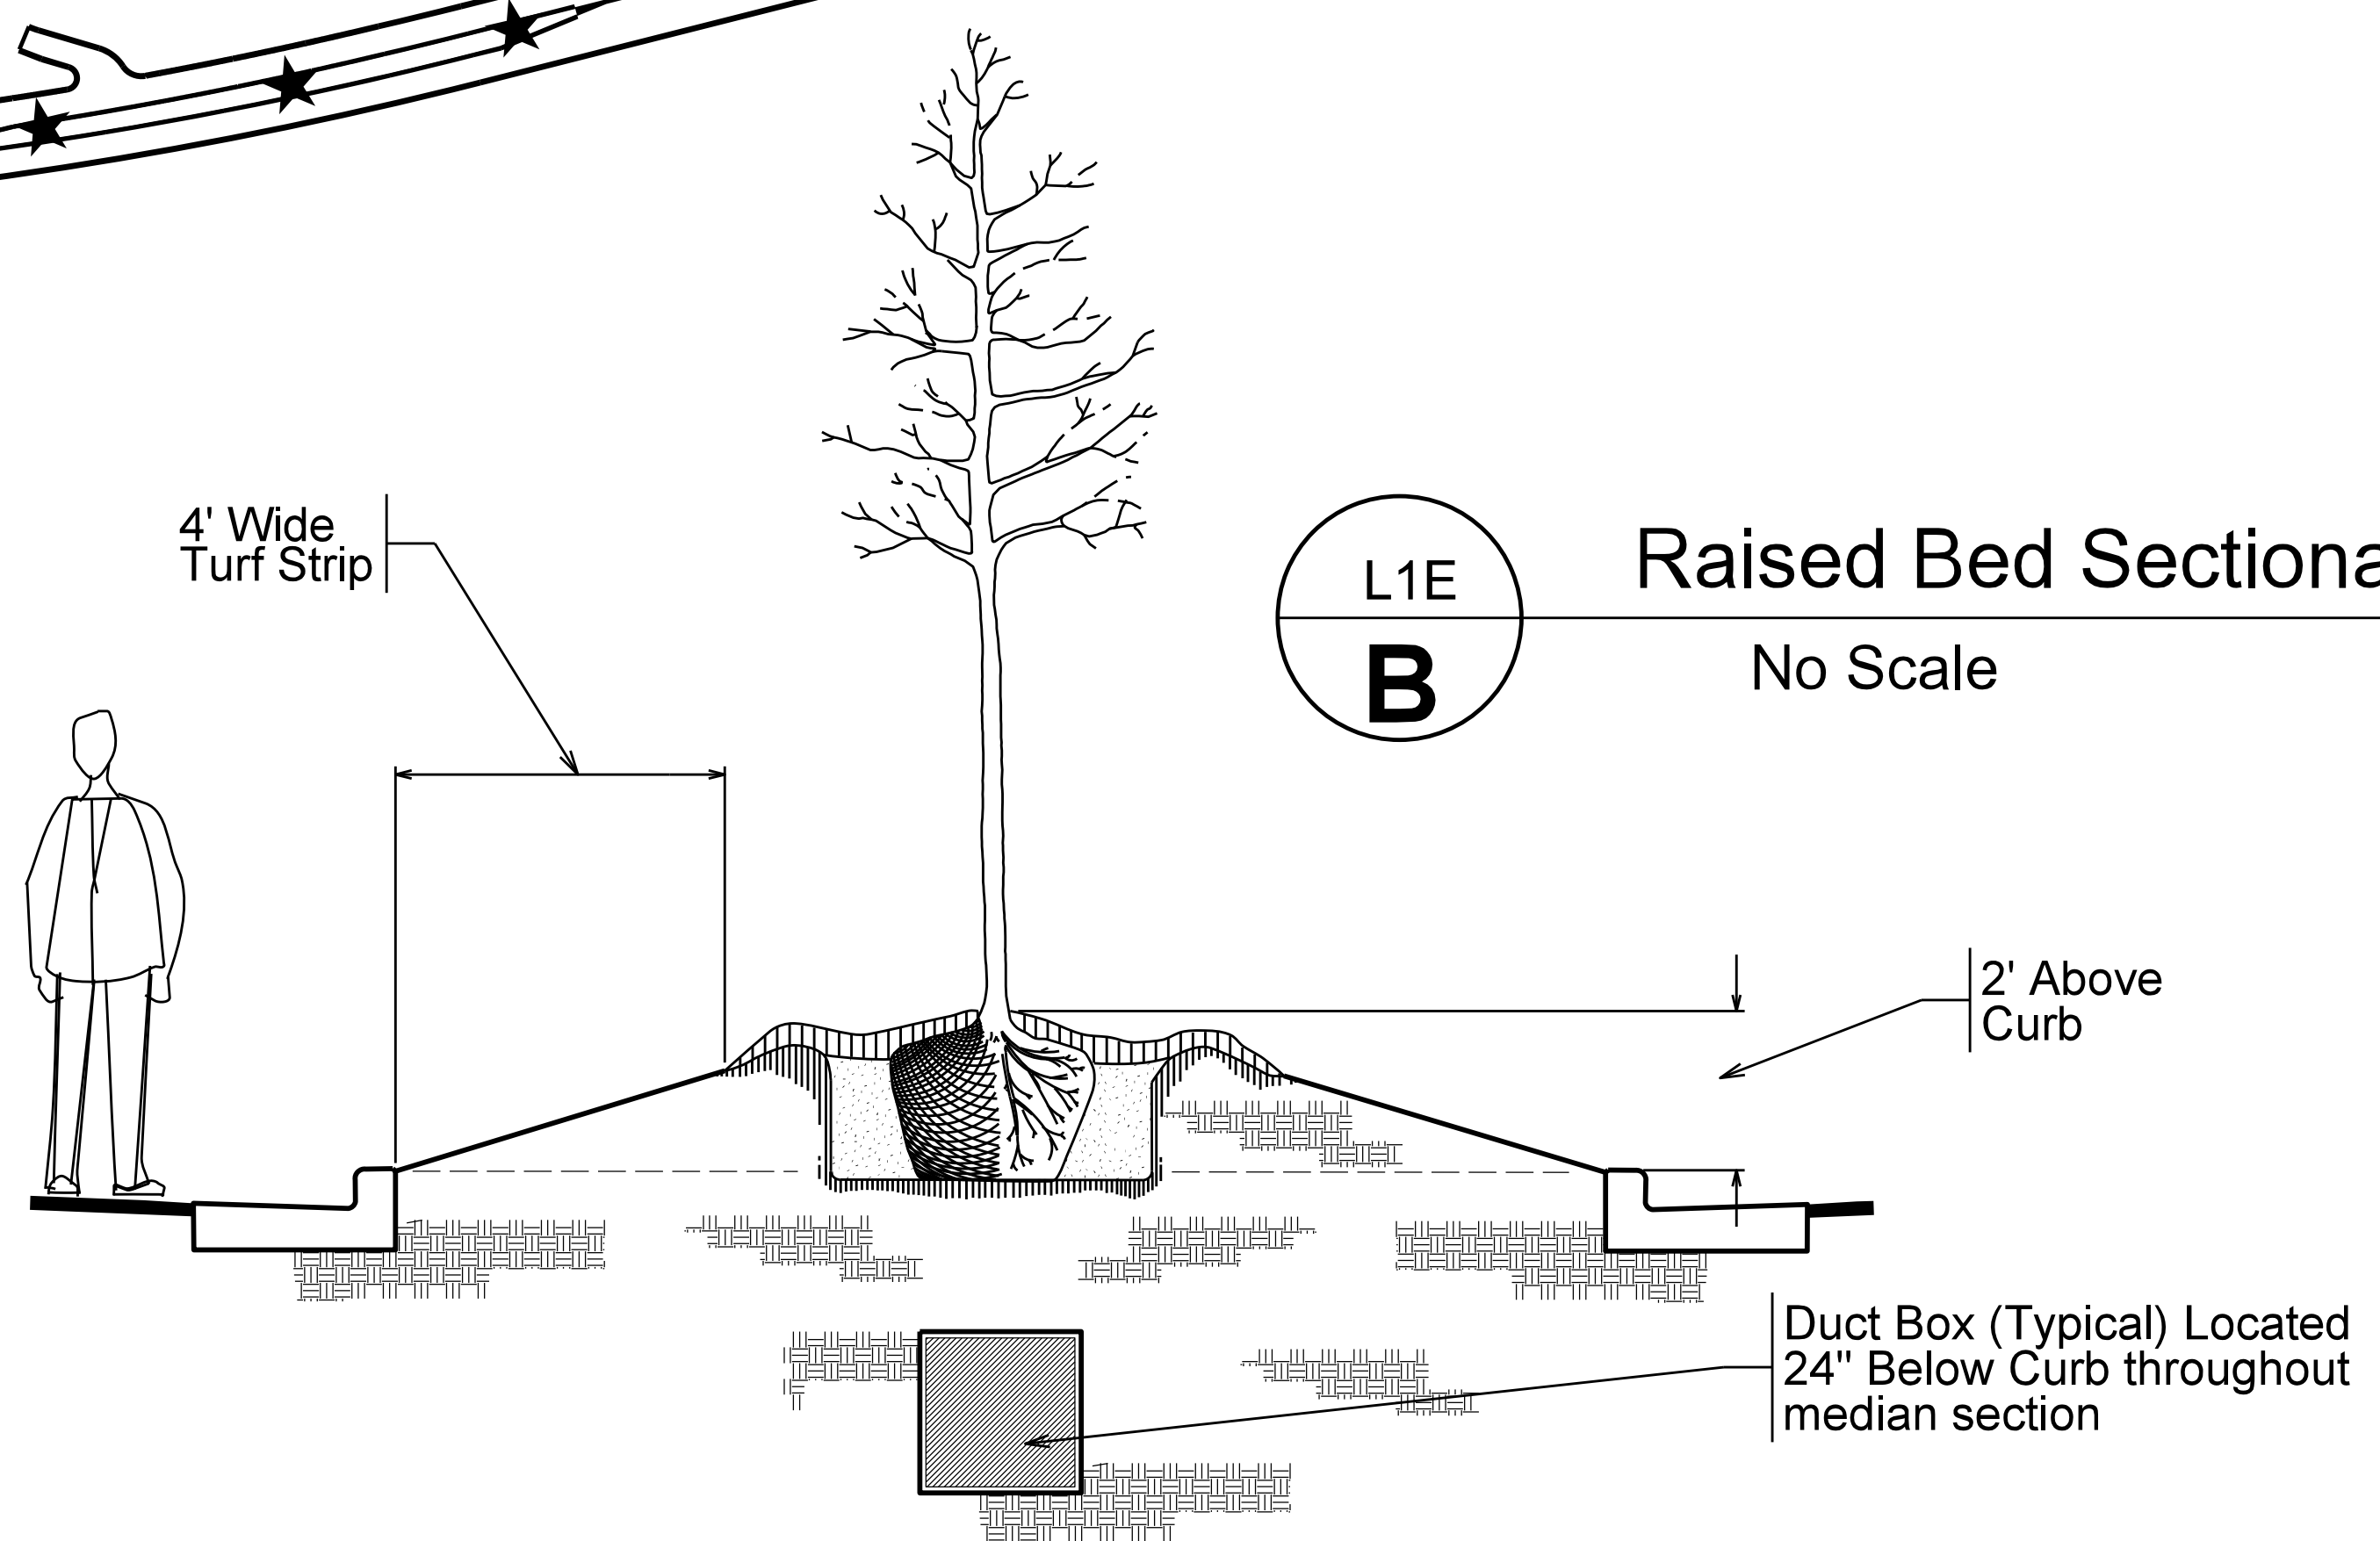

L1E
C

Contour Grading @ Median(s)



No Scale

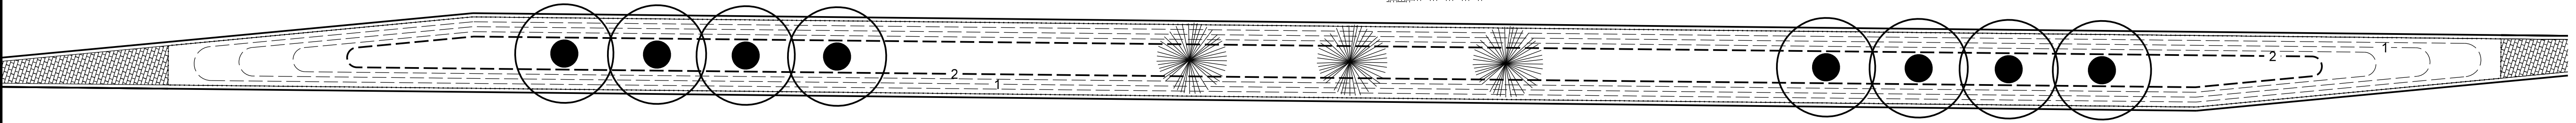

L1E
D

Plant Bed Locations @ Median (WEST END)

No Scale

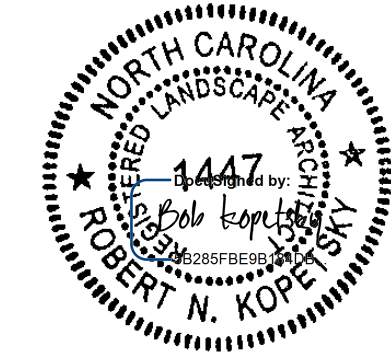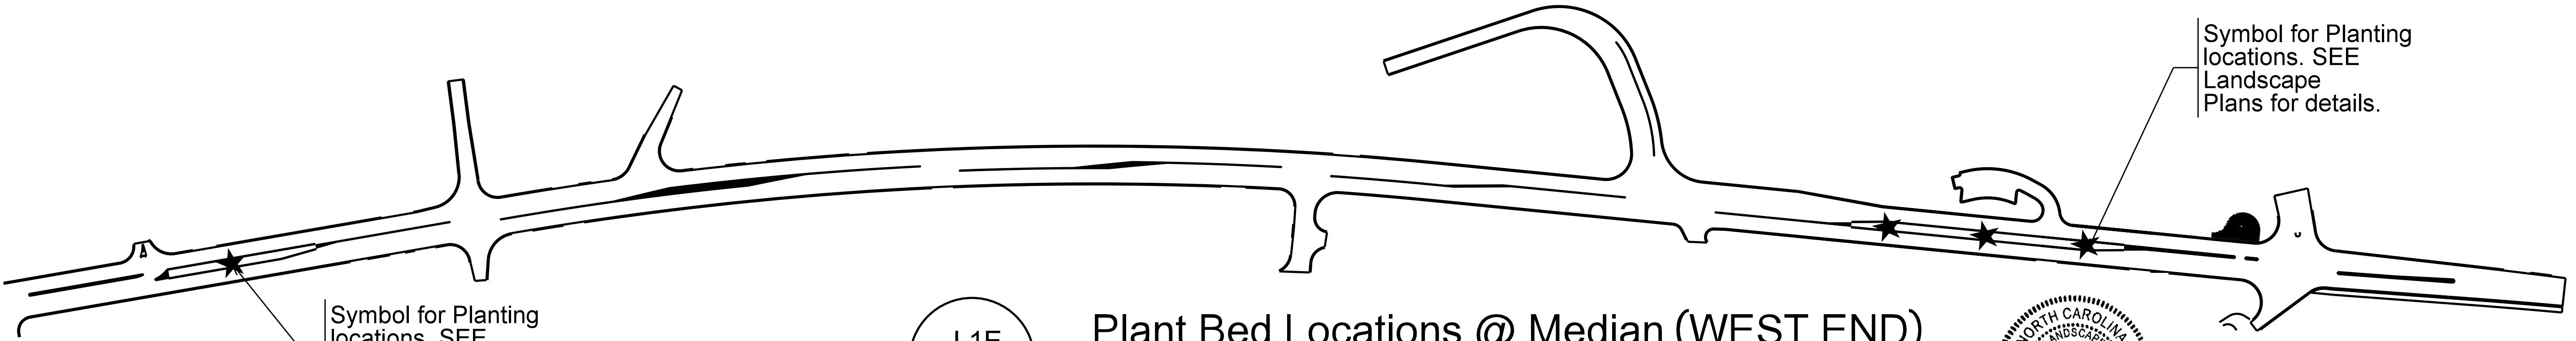

SHEET NO.
L1E
PROJECT REF. NO.
R-2237C

R-2237C Corridor Enhancements & Aesthetics
Blowing Rock, NC, North Carolina




N.C. Department of Transportation
Roadside Environmental Unit - Design Section
Median Details

L1E


07/09/97

R-2237C Corridor Enhancements & Aesthetics
Blowing Rock, NC, North Carolina

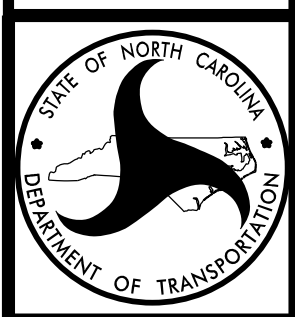


N.C. Department of Transportation
Roadside Environmental Unit - Design Section
Planting Plan

L1

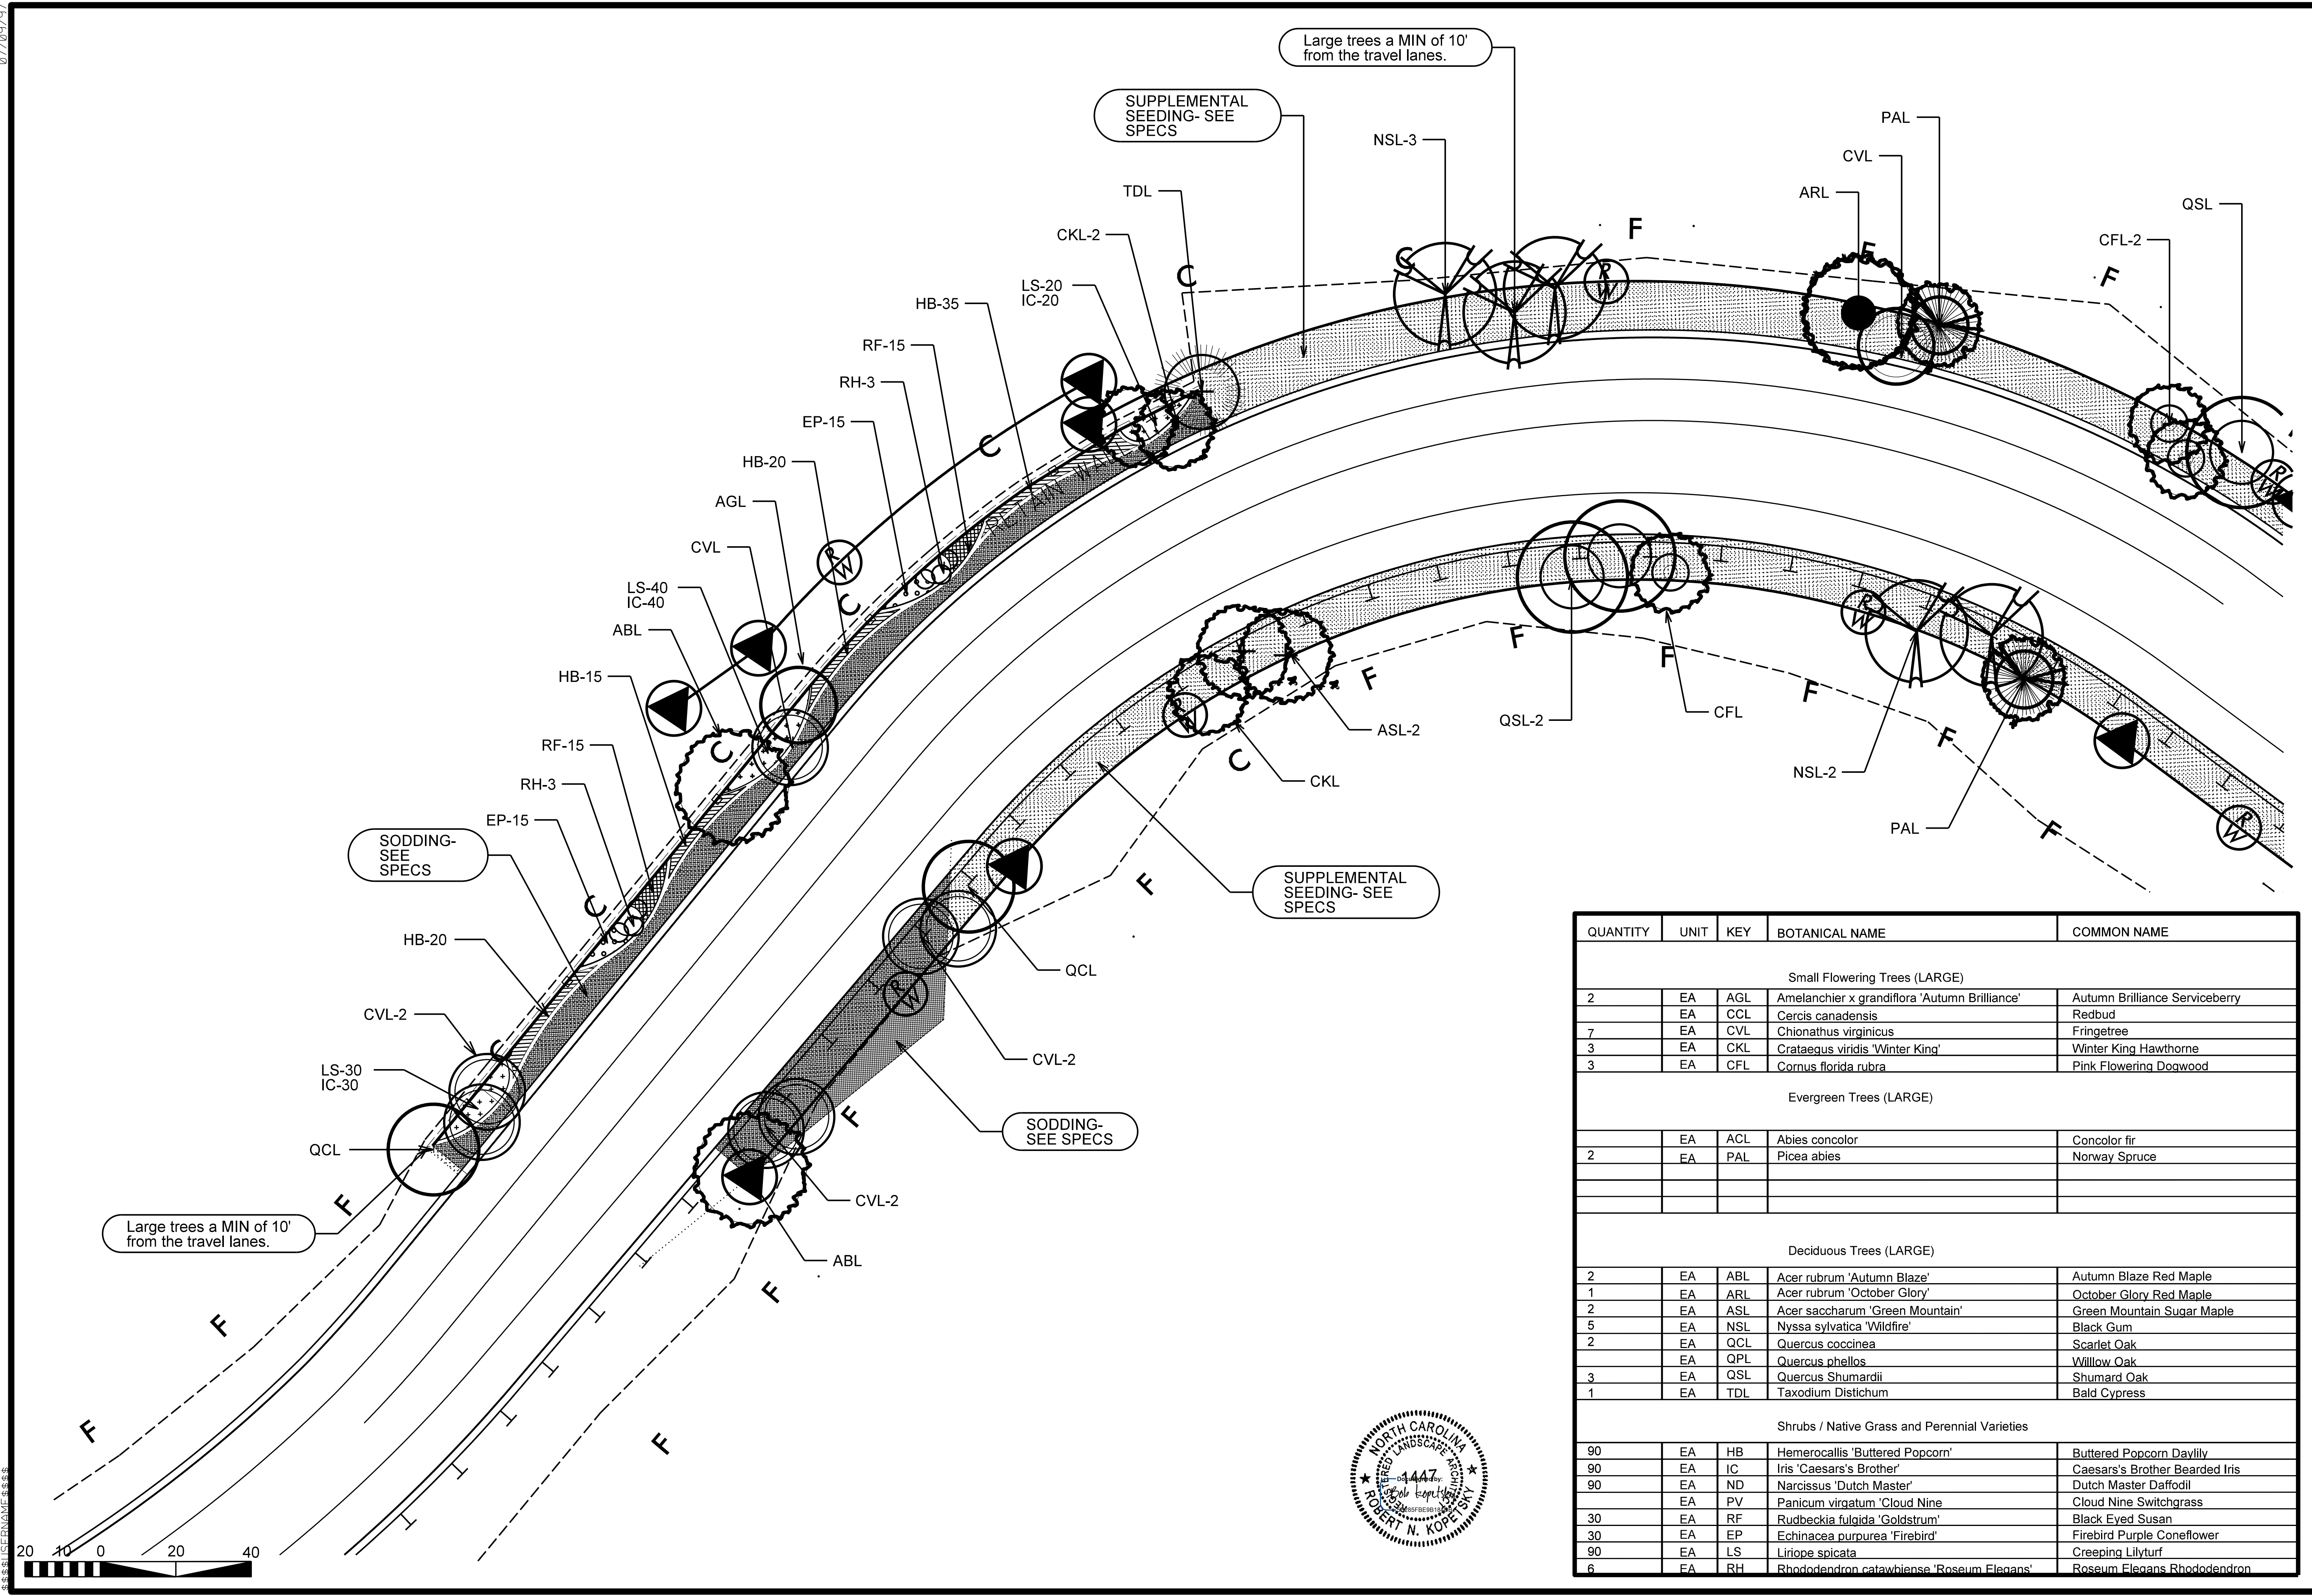


QUANTITY	UNIT	KEY	BOTANICAL NAME	COMMON NAME
Small Flowering Trees (LARGE)				
2	EA	AGL	Amelanchier x grandiflora 'Autumn Brilliance'	Autumn Brilliance Serviceberry
	EA	CCL	Cercis canadensis	Redbud
7	EA	CVL	Chionathus virginicus	Fringetree
3	EA	CKL	Crataegus viridis 'Winter King'	Winter King Hawthorne
3	EA	CFL	Cornus florida rubra	Pink Flowering Dogwood
Evergreen Trees (LARGE)				
	EA	ACL	Abies concolor	Concolor fir
2	EA	PAL	Picea abies	Norway Spruce
Deciduous Trees (LARGE)				
2	EA	ABL	Acer rubrum 'Autumn Blaze'	Autumn Blaze Red Maple
1	EA	ARL	Acer rubrum 'October Glory'	October Glory Red Maple
2	EA	ASL	Acer saccharum 'Green Mountain'	Green Mountain Sugar Maple
5	EA	NSL	Nyssa sylvatica 'Wildfire'	Black Gum
2	EA	QCL	Quercus coccinea	Scarlet Oak
	EA	QPL	Quercus phellos	Willow Oak
3	EA	QSL	Quercus shumardii	Shumard Oak
1	EA	TDL	Taxodium distichum	Bald Cypress
Shrubs / Native Grass and Perennial Varieties				
90	EA	HB	Hemerocallis 'Buttered Popcorn'	Buttered Popcorn Daylily
90	EA	IC	Iris 'Caesars's Brother'	Caesars's Brother Bearded Iris
90	EA	ND	Narcissus 'Dutch Master'	Dutch Master Daffodil
	EA	PV	Panicum virgatum 'Cloud Nine'	Cloud Nine Switchgrass
30	EA	RF	Rudbeckia fulgida 'Goldstrum'	Black Eyed Susan
30	EA	EP	Echinacea purpurea 'Firebird'	Firebird Purple Coneflower
90	EA	LS	Liriope spicata	Creeping Lilyturf
6	EA	RH	Rhododendron catawbiense 'Roseum Elegans'	Roseum Elegans Rhododendron

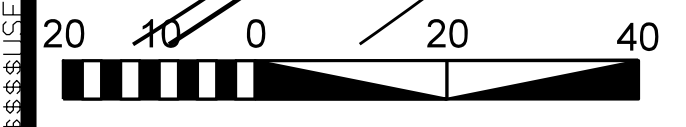

07/09/97


SHEET NO.
L2
PROJECT REF. NO.
R-2237C

R-2237C Corridor Enhancements & Aesthetics
Blowing Rock, NC, North Carolina

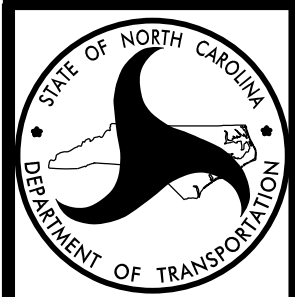

N.C. Department of Transportation
Roadside Environmental Unit - Design Section
Planting Plan

L2

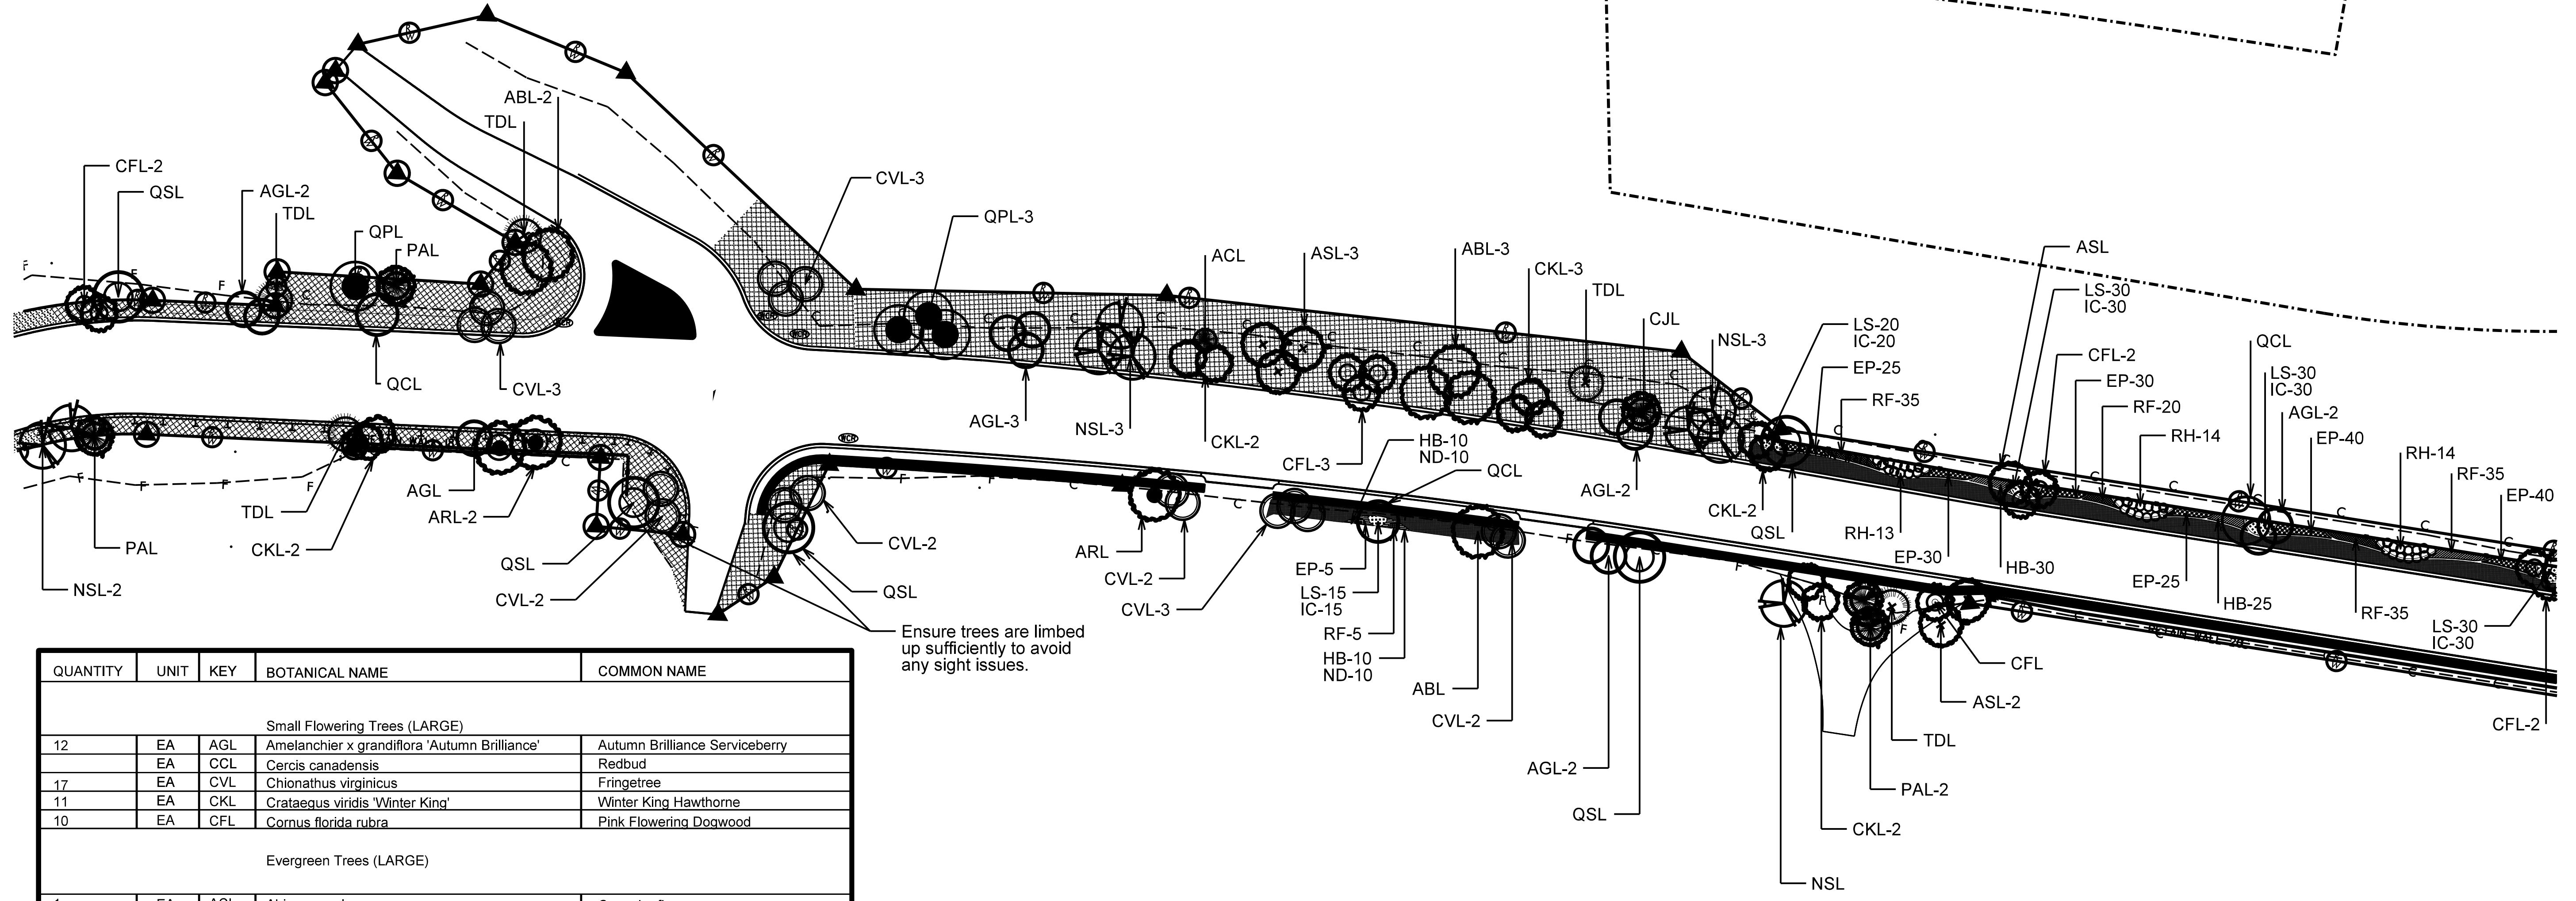


Ensure trees are limbed up sufficiently to avoid any sight issues.


QUANTITY	UNIT	KEY	BOTANICAL NAME	COMMON NAME
Small Flowering Trees (LARGE)				
12	EA	AGL	<i>Amelanchier x grandiflora</i> 'Autumn Brilliance'	Autumn Brilliance Serviceberry
	EA	CCL	<i>Cercis canadensis</i>	Redbud
17	EA	CVL	<i>Chionanthus virginicus</i>	Fringetree
11	EA	CKL	<i>Crataegus viridis</i> 'Winter King'	Winter King Hawthorne
10	EA	CFL	<i>Cornus florida rubra</i>	Pink Flowering Dogwood
Evergreen Trees (LARGE)				
1	EA	ACL	<i>Abies concolor</i>	Concolor fir
5	EA	PAL	<i>Picea abies</i>	Norway Spruce
Deciduous Trees (LARGE)				
6	EA	ABL	<i>Acer rubrum</i> 'Autumn Blaze'	Autumn Blaze Red Maple
3	EA	ARL	<i>Acer rubrum</i> 'October Glory'	October Glory Red Maple
6	EA	ASL	<i>Acer saccharum</i> 'Green Mountain'	Green Mountain Sugar Maple
9	EA	NSL	<i>Nyssa sylvatica</i> 'Wildfire'	Black Gum
3	EA	QCL	<i>Quercus coccinea</i>	Scarlet Oak
4	EA	QPL	<i>Quercus phellos</i>	Willow Oak
5	EA	QSL	<i>Quercus shumardii</i>	Shumard Oak
5	EA	TDL	<i>Taxodium distichum</i>	Bald Cypress
Shrubs / Native Grass and Perennial Varieties				
75	EA	HB	<i>Hemerocallis</i> 'Buttered Popcorn'	Buttered Popcorn Daylily
125	EA	IC	<i>Iris</i> 'Caesars's Brother'	Caesars's Brother Bearded Iris
75	EA	ND	<i>Narcissus</i> 'Dutch Master'	Dutch Master Daffodil
	EA	PV	<i>Panicum virgatum</i> 'Cloud Nine'	Cloud Nine Switchgrass
130	EA	RF	<i>Rudbeckia fulgida</i> 'Goldstrum'	Black Eyed Susan
190	EA	EP	<i>Echinacea purpurea</i> 'Firebird'	Firebird Purple Coneflower
125	EA	LS	<i>Liriope spicata</i>	Creeping Lilyturf
41	EA	RH	<i>Rhododendron catawbiense</i> 'Roseum Elegans'	Roseum Elegans Rhododendron

ALL 17
ALL 18


SEE W-36 TH
SEE W-38 TH
SEE W-42 TH

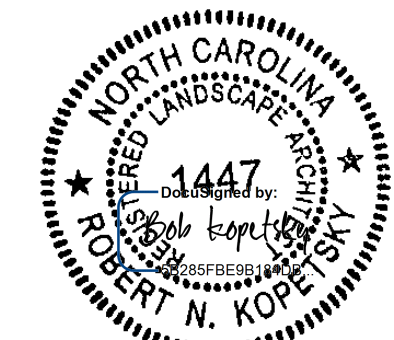


QUANTITY	UNIT	KEY	BOTANICAL NAME	COMMON NAME
Small Flowering Trees (LARGE)				
11	EA	AGL	Amelanchier x grandiflora 'Autumn Brilliance'	Autumn Brilliance Serviceberry
	EA	CCL	Cercis canadensis	Redbud
	EA	CVL	Chionathus virginicus	Fringetree
12	EA	CKL	Crataegus viridis 'Winter King'	Winter King Hawthorne
8	EA	CFL	Cornus florida rubra	Pink Flowering Dogwood
Evergreen Trees (LARGE)				
3	EA	ACL	Abies concolor	Concolor fir
7	EA	PAL	Picea abies	Norway Spruce
Deciduous Trees (LARGE)				
2	EA	ABL	Acer rubrum 'Autumn Blaze' 55T 91 CY DDE	Autumn Blaze Red Maple
3	EA	ARL	Acer rubrum 'October Glory'	October Glory Red Maple
1	EA	ASL	Acer saccharum 'Green Mountain'	Green Mountain Sugar Maple
3	EA	NSL	Nyssa sylvatica 'Wildfire'	Black Gum
	EA	QCL	Quercus coccinea	Scarlet Oak
2	EA	QPL	Quercus phellos	Willow Oak
5	EA	QSL	Quercus shumardii	Shumard Oak
1	EA	TDL	Taxodium distichum	Bald Cypress
Shrubs / Native Grass and Perennial Varieties				
40	EA	HB	Hemerocallis 'Buttered Popcorn'	Buttered Popcorn Daylily
30	EA	IC	Iris 'Caesars's Brother'	Caesars's Brother Bearded Iris
40	EA	ND	Narcissus 'Dutch Master'	Dutch Master Daffodil
	EA	PV	Panicum virgatum 'Cloud Nine'	Cloud Nine Switchgrass
85	EA	RF	Rudbeckia fulgida 'Goldstrum'	Black Eyed Susan
75	EA	EP	Echinacea purpurea 'Firebird'	Firebird Purple Coneflower
30	EA	LS	Liriope spicata	Creeping Lilturf
13	EA	RH	Rhododendron catawbiense 'Roseum Elegans'	Roseum Elegans Rhododendron

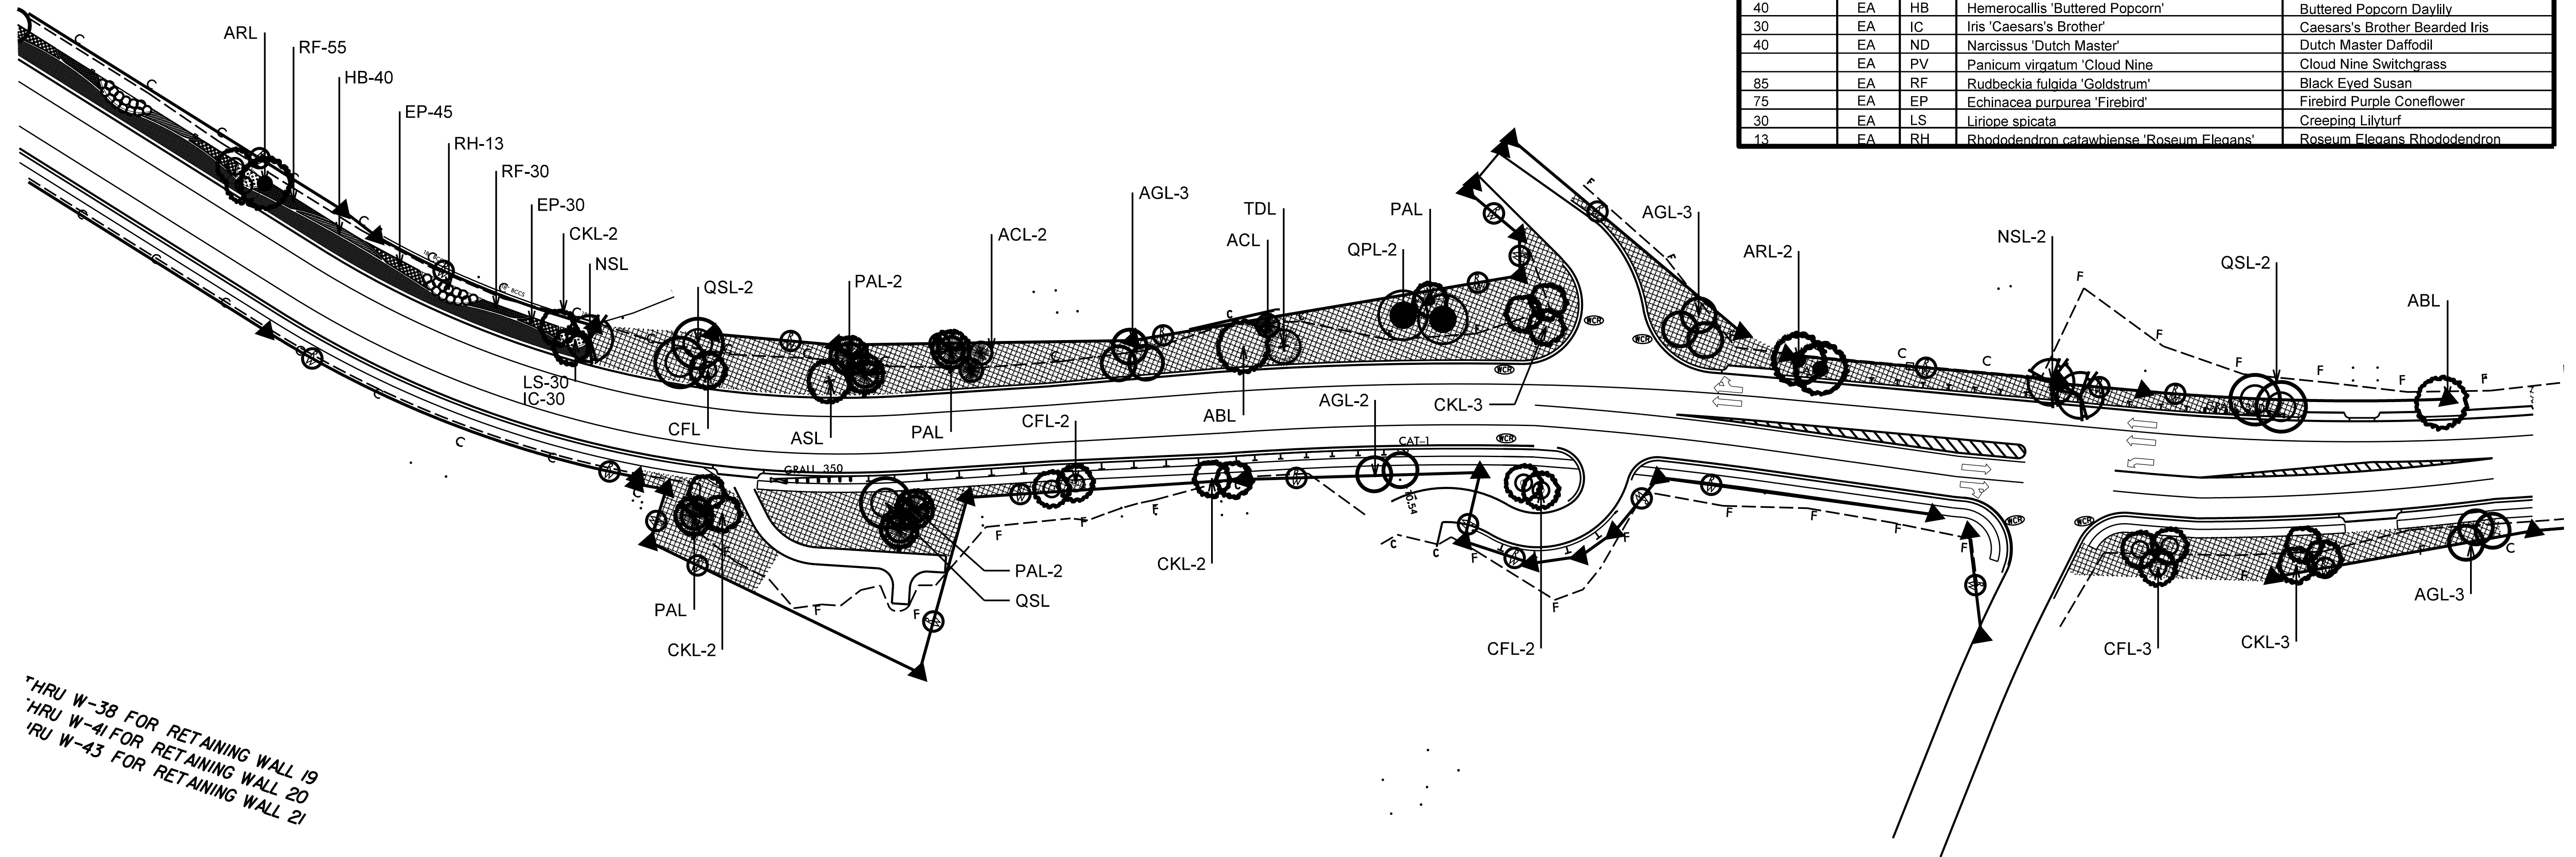

THRU W-38 FOR RETAINING WALL 19
 THRU W-41 FOR RETAINING WALL 20
 THRU W-43 FOR RETAINING WALL 21

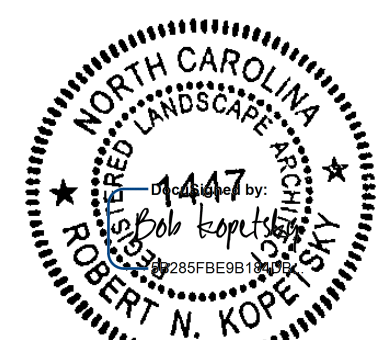


R-2237C Corridor Enhancements & Aesthetics
 Blowing Rock, NC, North Carolina

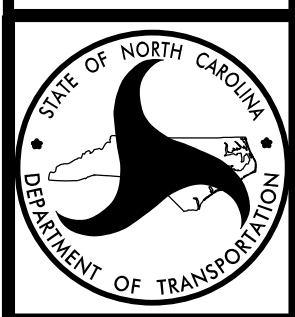


N.C. Department of Transportation
 Roadside Environmental Unit - Design Section
 Planting Plan

QUANTITY	UNIT	KEY	BOTANICAL NAME	COMMON NAME
Small Flowering Trees (LARGE)				
5	EA	AGL	Amelanchier x grandiflora 'Autumn Brilliance'	Autumn Brilliance Serviceberry
4	EA	CCL	Cercis canadensis	Redbud
	EA	CVL	Chionathus virginicus	Fringetree
5	EA	CKL	Crataegus viridis 'Winter King'	Winter King Hawthorne
5	EA	CFL	Cornus florida rubra	Pink Flowering Dogwood
Evergreen Trees (LARGE)				
	EA	ACL	Abies concolor	Concolor fir
1	EA	PAL	Picea abies	Norway Spruce
Deciduous Trees (LARGE)				
4	EA	ABL	Acer rubrum 'Autumn Blaze'	Autumn Blaze Red Maple
	EA	ARL	Acer rubrum 'October Glory'	October Glory Red Maple
2	EA	ASL	Acer saccharum 'Green Mountain'	Green Mountain Sugar Maple
3	EA	NSL	Nyssa sylvatica 'Wildfire'	Black Gum
1	EA	QCL	Quercus coccinea	Scarlet Oak
	EA	QPL	Quercus phellos	Willow Oak
4	EA	QSL	Quercus shumardii	Shumard Oak
2	EA	TDL	Taxodium distichum	Bald Cypress
Shrubs / Native Grass and Perennial Varieties				
40	EA	HB	Hemerocallis 'Buttered Popcorn'	Buttered Popcorn Daylily
85	EA	IC	Iris 'Caesars's Brother'	Caesars's Brother Bearded Iris
40	EA	ND	Narcissus 'Dutch Master'	Dutch Master Daffodil
	EA	PV	Panicum virgatum 'Cloud Nine'	Cloud Nine Switchgrass
20	EA	RF	Rudbeckia fulgida 'Goldstrum'	Black Eyed Susan
40	EA	EP	Echinacea purpurea 'Firebird'	Firebird Purple Coneflower
85	EA	LS	Liriope spicata	Creeping Lilyturf
	EA	RH	Rhododendron catawbiense 'Roseum Elegans'	Roseum Elegans Rhododendron



R-2237C Corridor Enhancements & Aesthetics
Blowing Rock, NC, North Carolina

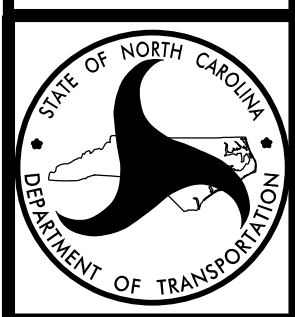

N.C. Department of Transportation
Roadside Environmental Unit - Design Section

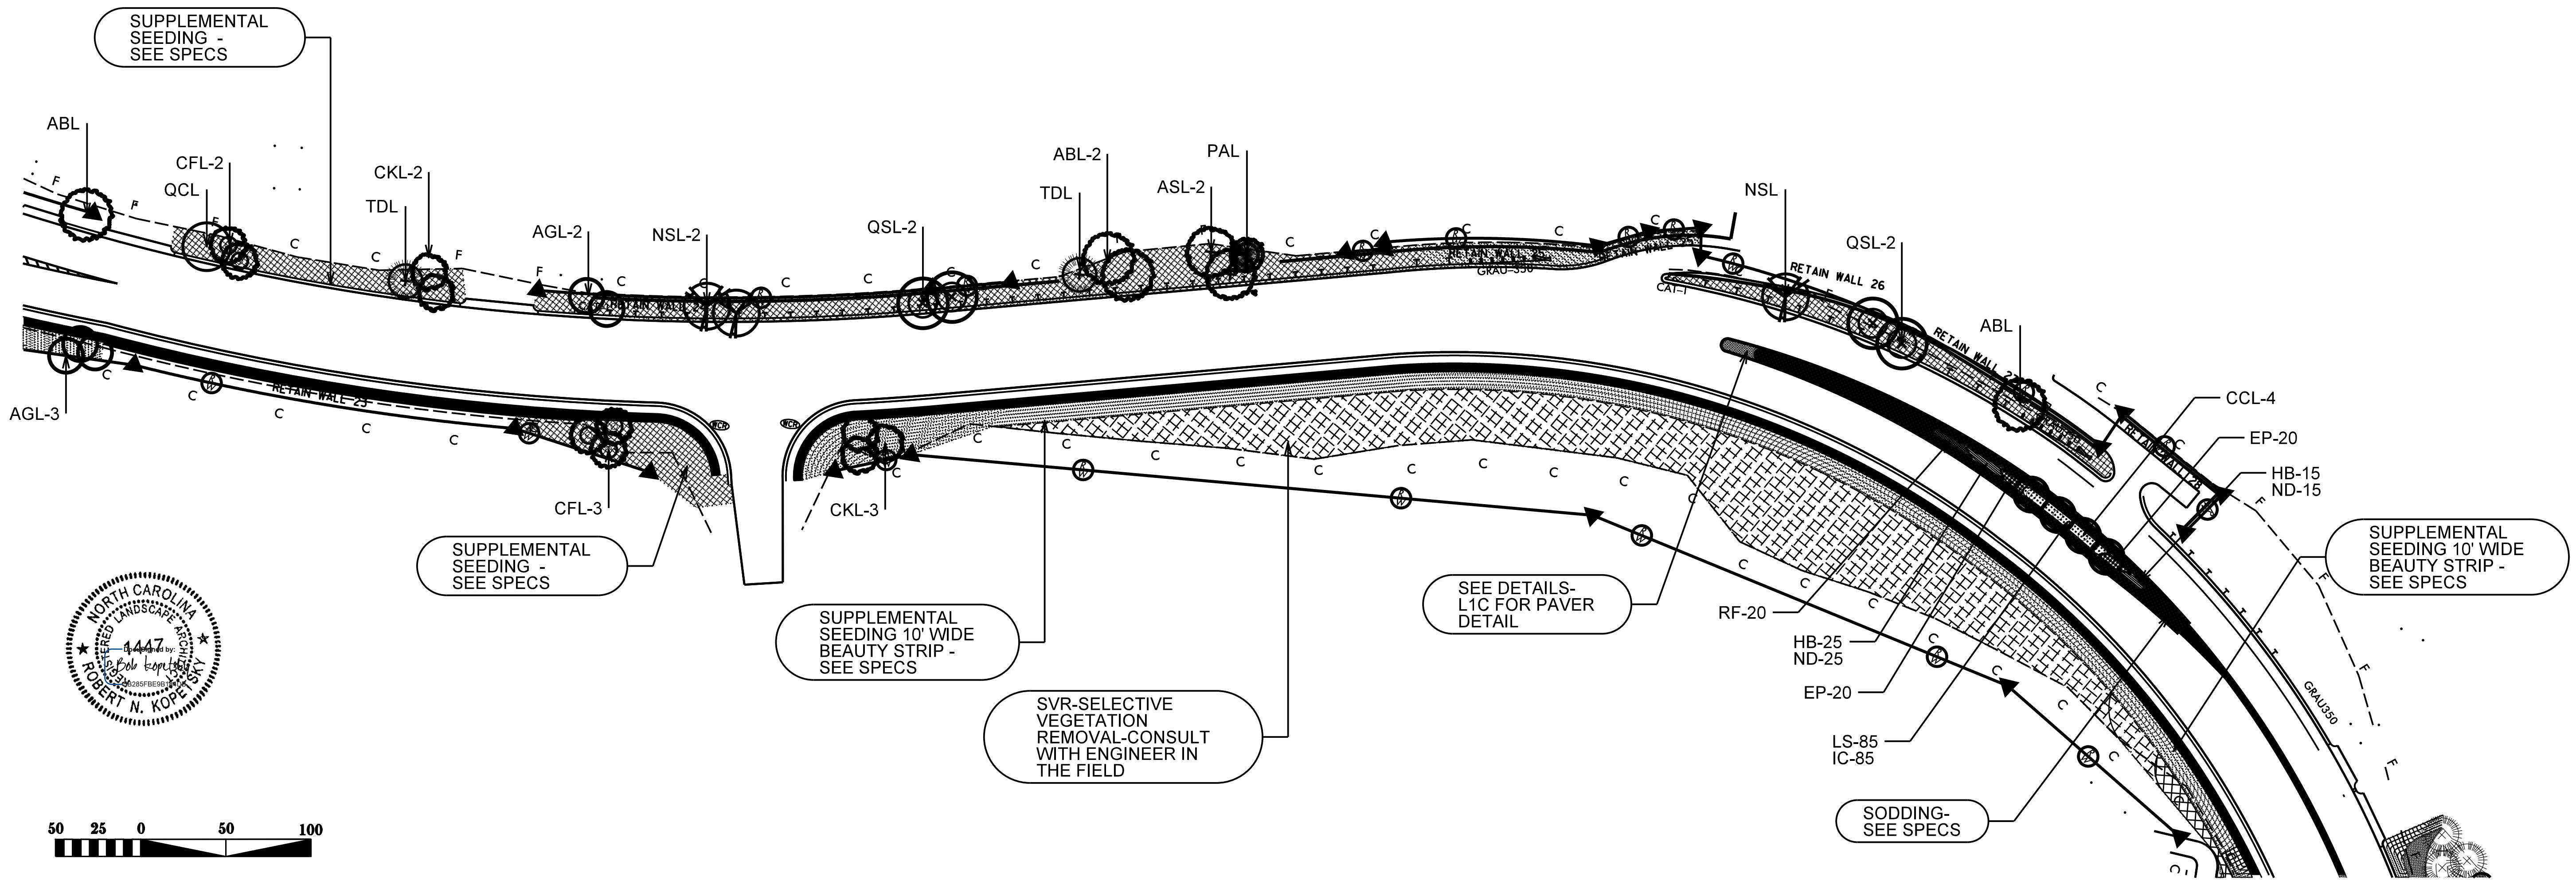


07/09/97

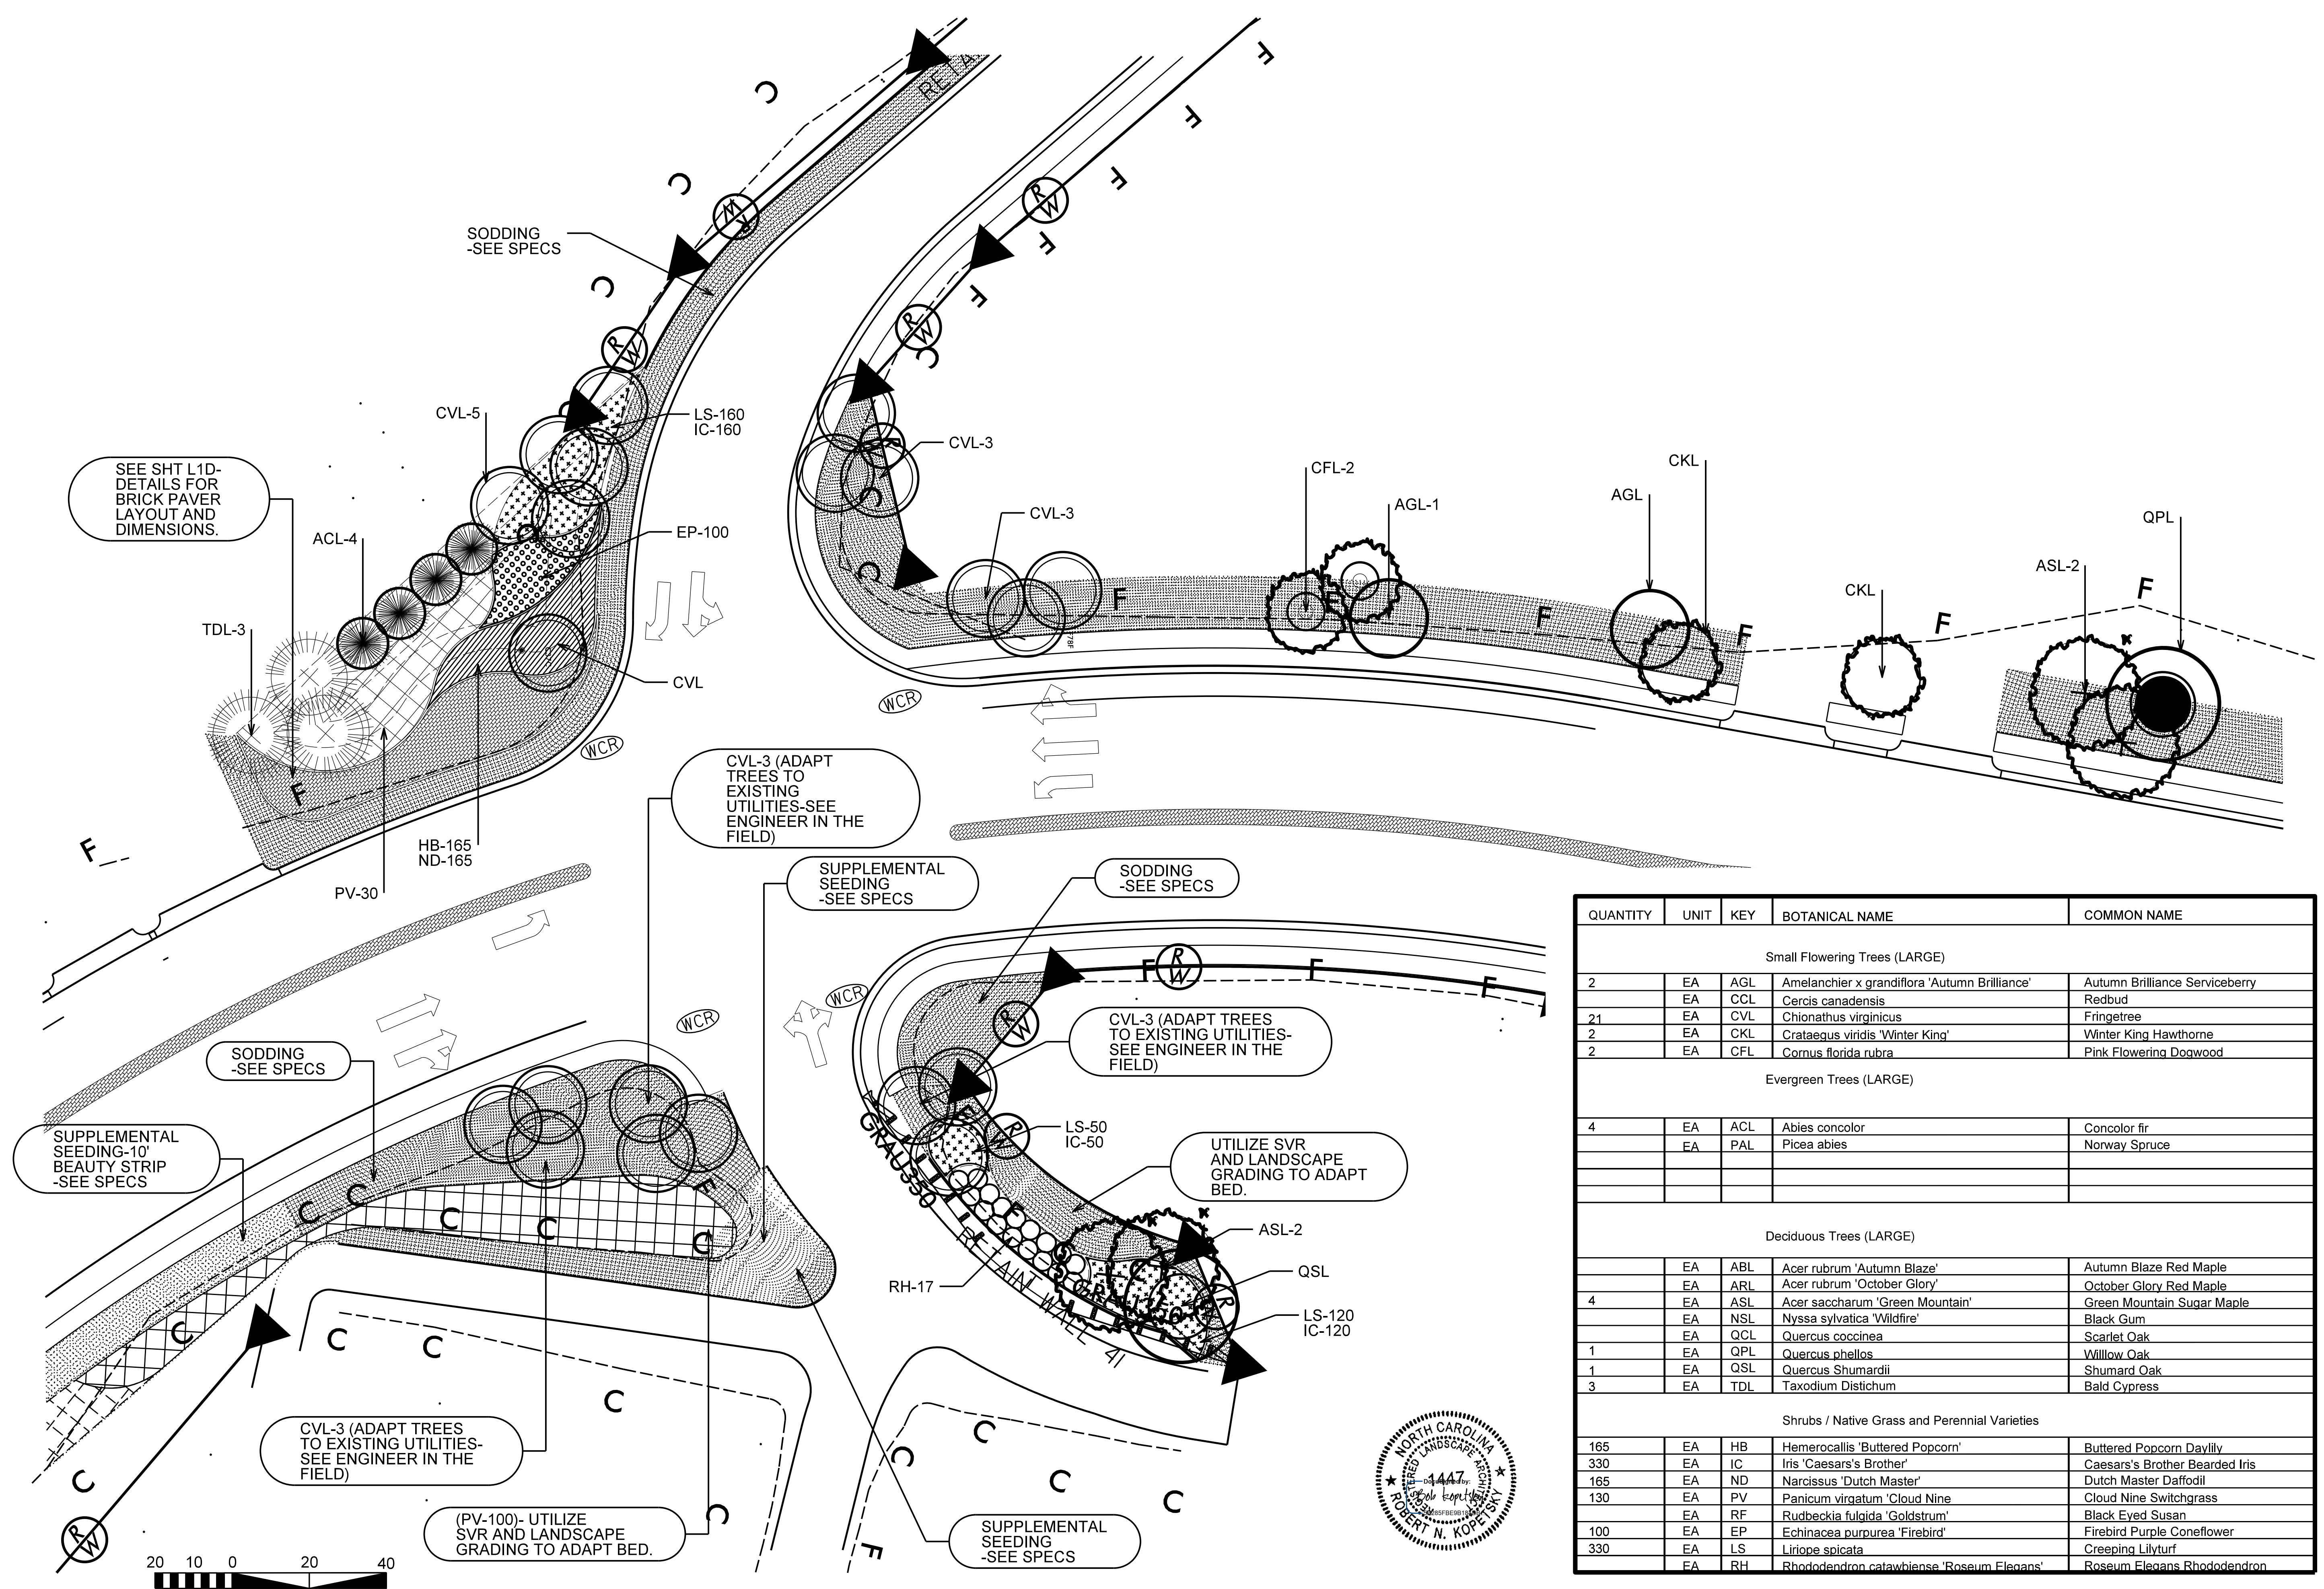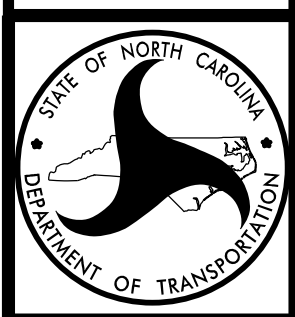


07/09/97

QUANTITY	UNIT	KEY	BOTANICAL NAME	COMMON NAME
Small Flowering Trees (LARGE)				
11	EA	AGL	Amelanchier x grandiflora 'Autumn Brilliance'	Autumn Brilliance Serviceberry
8	EA	CCL	Cercis canadensis	Redbud
	EA	CVL	Chionathus virginicus	Fringetree
10	EA	CKL	Crataegus viridis 'Winter King'	Winter King Hawthorne
11	EA	CFL	Cornus florida rubra	Pink Flowering Dogwood
Evergreen Trees (LARGE)				
3	EA	ACL	Abies concolor	Concolor fir
2	EA	PAL	Picea abies	Norway Spruce
Deciduous Trees (LARGE)				
4	EA	ABL	Acer rubrum 'Autumn Blaze'	Autumn Blaze Red Maple
8	EA	ARL	Acer rubrum 'October Glory'	October Glory Red Maple
11	EA	ASL	Acer saccharum 'Green Mountain'	Green Mountain Sugar Maple
12	EA	NSL	Nyssa sylvatica 'Wildfire'	Black Gum
2	EA	QCL	Quercus coccinea	Scarlet Oak
9	EA	QPL	Quercus phellos	Willow Oak
10	EA	QSL	Quercus shumardii	Shumard Oak
2	EA	TDL	Taxodium distichum	Bald Cypress
Shrubs / Native Grass and Perennial Varieties				
30	EA	HB	Hemerocallis 'Buttered Popcorn'	Buttered Popcorn Daylily
290	EA	IC	Iris 'Caesars's Brother'	Caesars's Brother Bearded Iris
30	EA	ND	Narcissus 'Dutch Master'	Dutch Master Daffodil
60	EA	PV	Panicum virgatum 'Cloud Nine'	Cloud Nine Switchgrass
95	EA	RF	Rudbeckia fulgida 'Goldstrum'	Black Eyed Susan
175	EA	EP	Echinacea purpurea 'Firebird'	Firebird Purple Coneflower
290	EA	LS	Liriope spicata	Creeping Lilyturf
	EA	RH	Rhododendron catawbiense 'Roseum Elegans'	Roseum Elegans Rhododendron

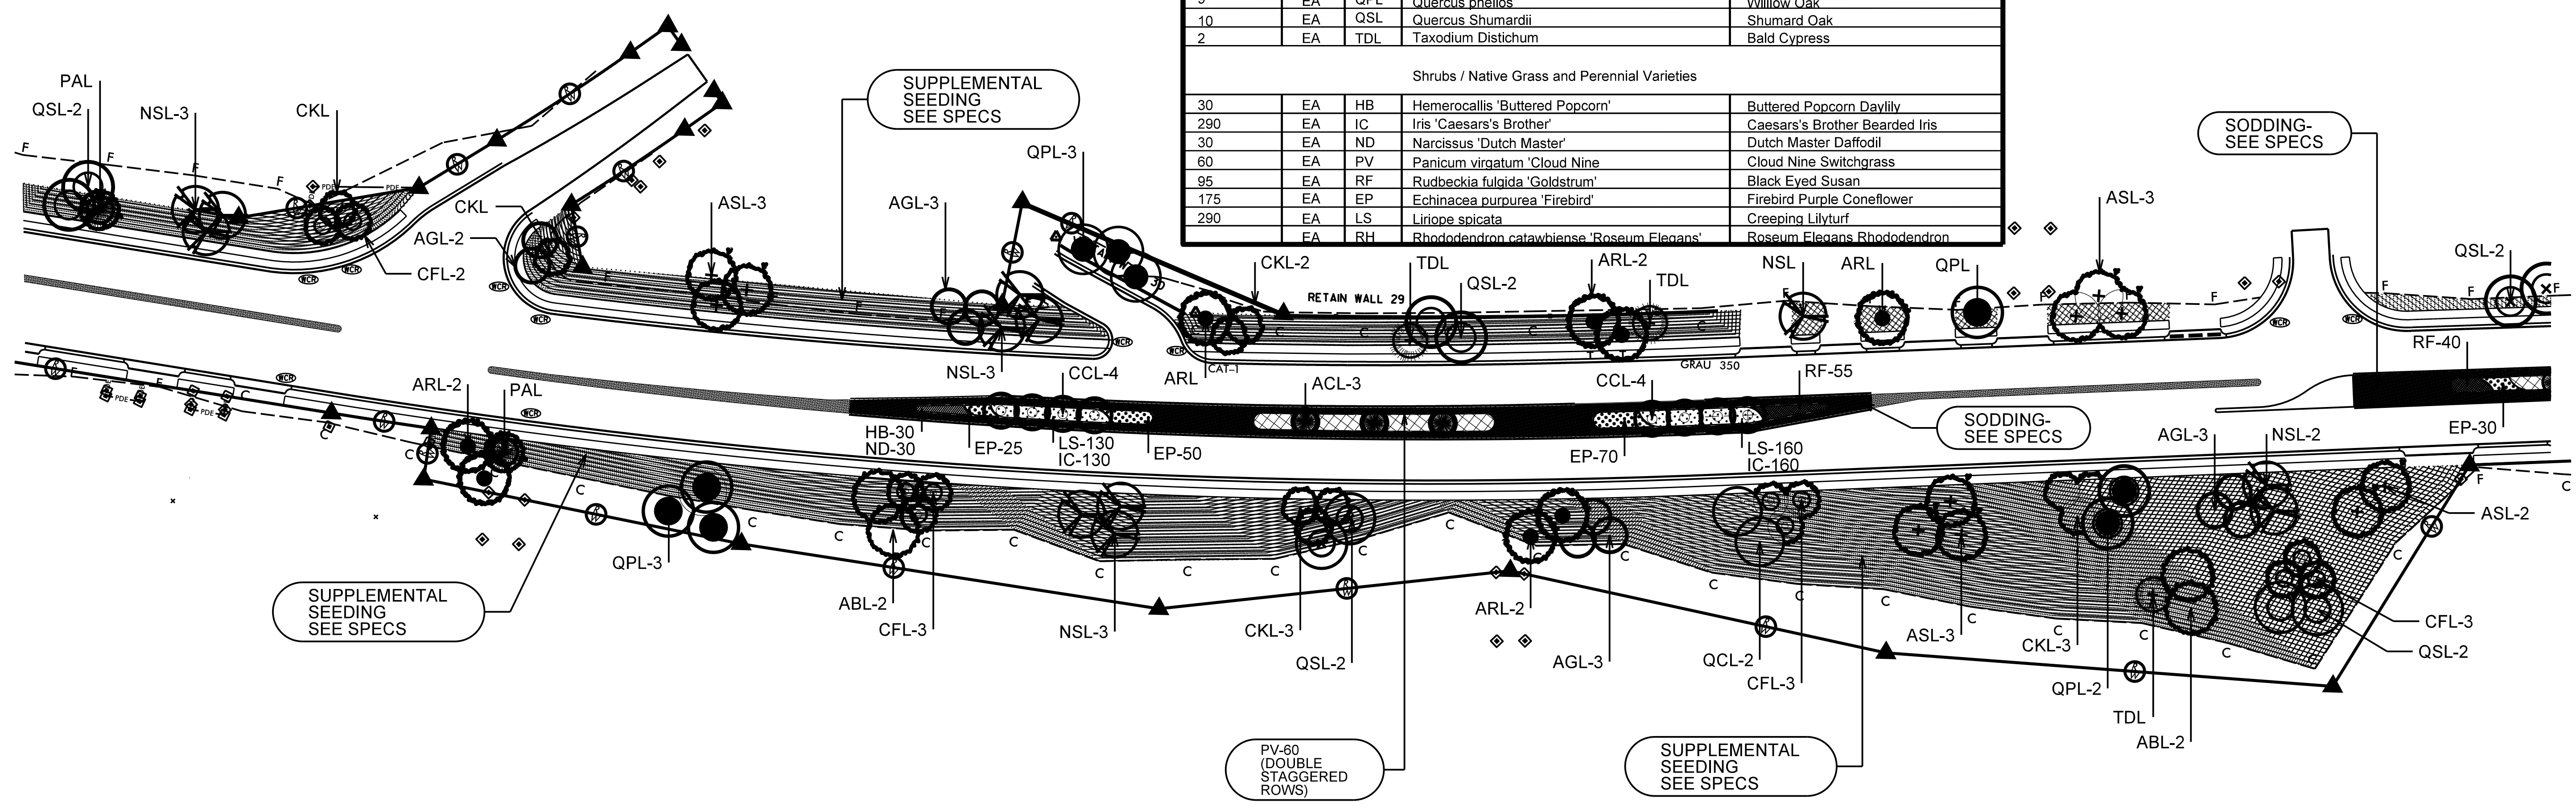



R-2237C Corridor Enhancements & Aesthetics
Blowing Rock, NC, North Carolina

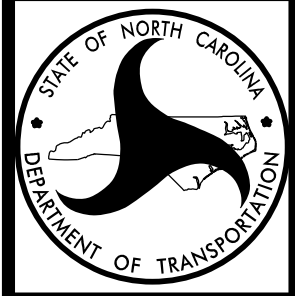

N.C. Department of Transportation
Roadside Environmental Unit - Design Section
Planting Plan





QUANTITY	UNIT	KEY	BOTANICAL NAME	COMMON NAME
Small Flowering Trees (LARGE)				
4	EA	AGL	Amelanchier x grandiflora 'Autumn Brilliance'	Autumn Brilliance Serviceberry
10	EA	CCL	Cercis canadensis	Redbud
	EA	CVL	Chionathus virginicus	Fringetree
2	EA	CKL	Crataegus viridis 'Winter King'	Winter King Hawthorne
3	EA	CFL	Cornus florida rubra	Pink Flowering Dogwood
Evergreen Trees (LARGE)				
4	EA	ACL	Abies concolor	Concolor fir
2	EA	PAL	Picea abies	Norway Spruce
Deciduous Trees (LARGE)				
8	EA	ABL	Acer rubrum 'Autumn Blaze'	Autumn Blaze Red Maple
5	EA	ARL	Acer rubrum 'October Glory'	October Glory Red Maple
8	EA	ASL	Acer saccharum 'Green Mountain'	Green Mountain Sugar Maple
6	EA	NSL	Nyssa sylvatica 'Wildfire'	Black Gum
9	EA	QCL	Quercus coccinea	Scarlet Oak
3	EA	QPL	Quercus phellos	Willow Oak
7	EA	QSL	Quercus shumardii	Shumard Oak
	EA	TDL	Taxodium distichum	Bald Cypress
Shrubs / Native Grass and Perennial Varieties				
135	EA	HB	Hemerocallis 'Buttered Popcorn'	Buttered Popcorn Daylily
280	EA	IC	Iris 'Caesars's Brother'	Caesars's Brother Bearded Iris
135	EA	ND	Narcissus 'Dutch Master'	Dutch Master Daffodil
60	EA	PV	Panicum virgatum 'Cloud Nine'	Cloud Nine Switchgrass
115	EA	RF	Rudbeckia fulgida 'Goldstrum'	Black Eyed Susan
100	EA	EP	Echinacea purpurea 'Firebird'	Firebird Purple Coneflower
280	EA	LS	Liriope spicata	Creeping Lilyturf
	EA	RH	Rhododendron catawbiense 'Roseum Elegans'	Roseum Elegans Rhododendron

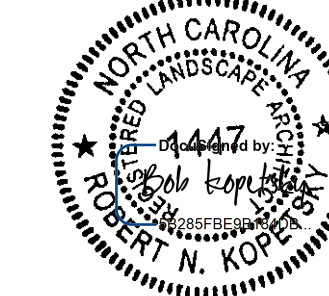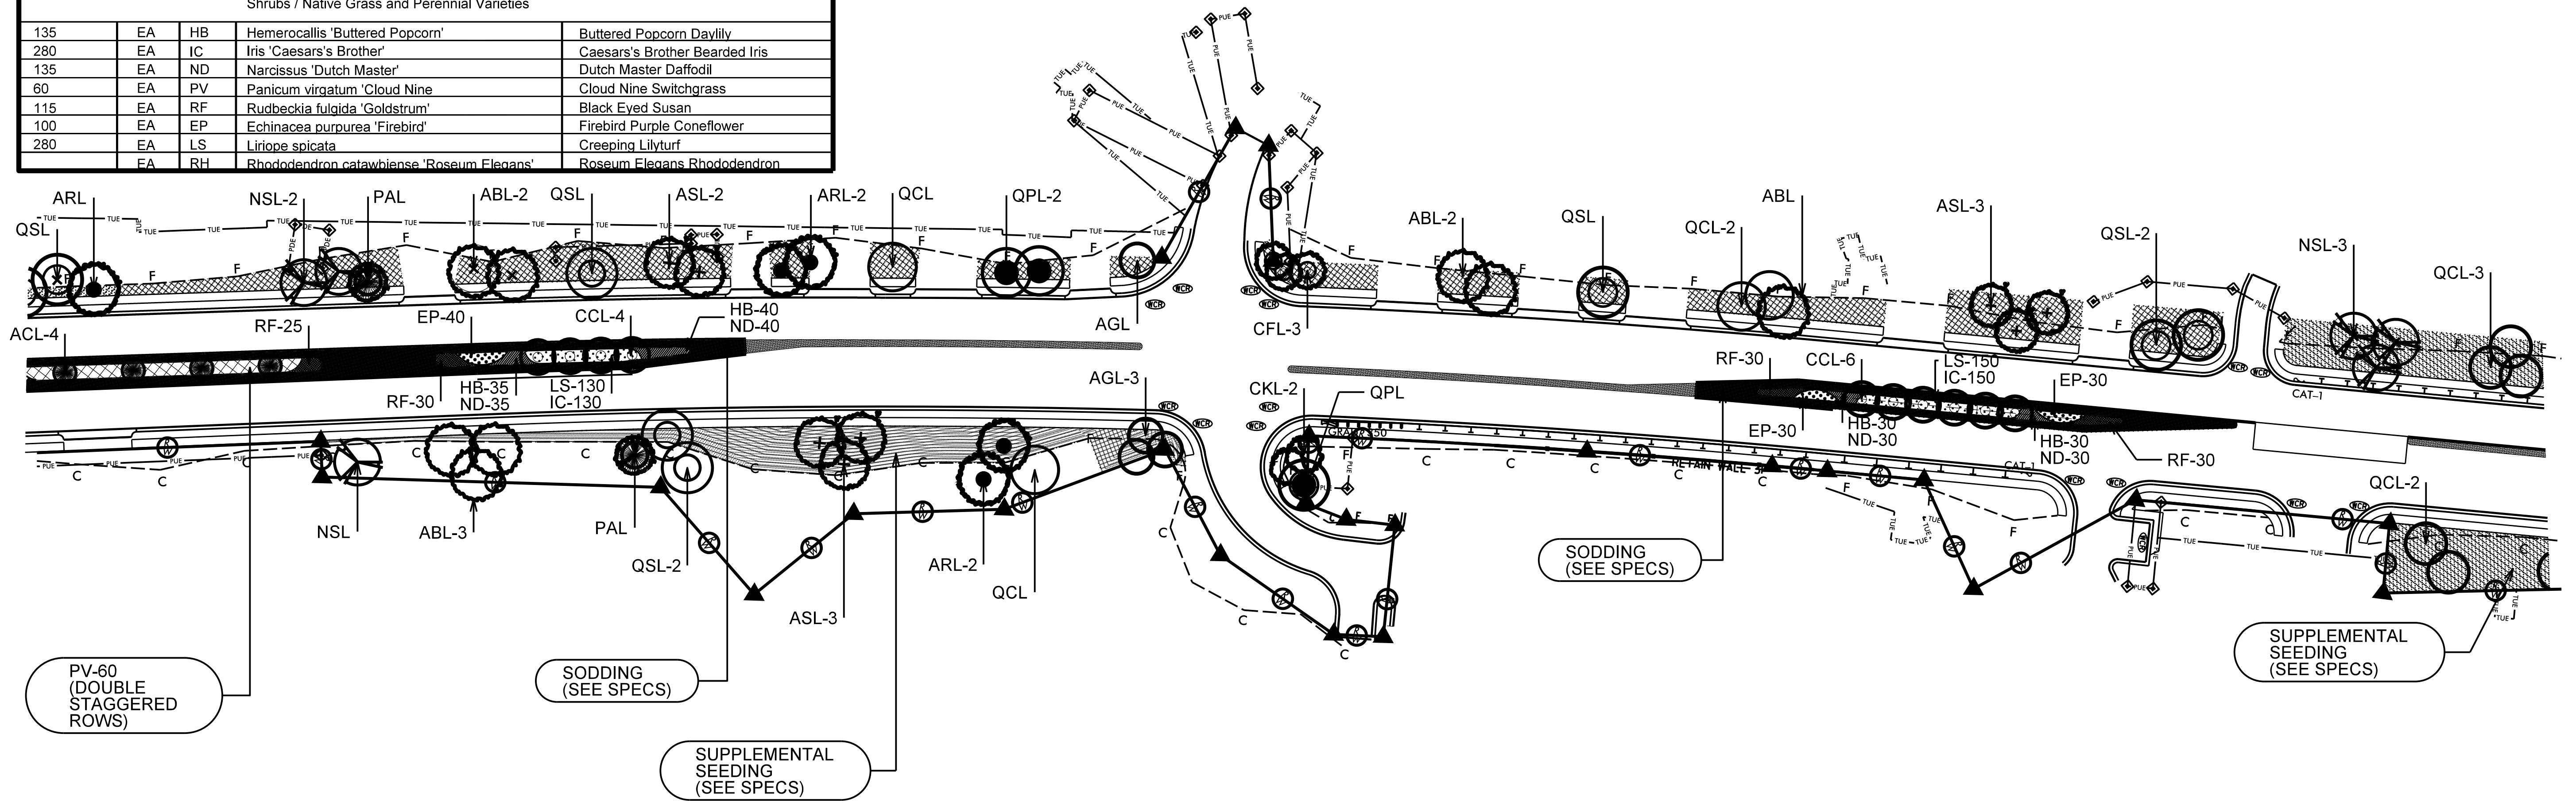


07/09/97


QUANTITY	UNIT	KEY	BOTANICAL NAME	COMMON NAME
Small Flowering Trees (LARGE)				
	EA	AGL	Amelanchier x grandiflora 'Autumn Brilliance'	Autumn Brilliance Serviceberry
5	EA	CCL	Cercis canadensis	Redbud
15	EA	CVL	Chionathus virginicus	Fringetree
	EA	CKL	Crataegus viridis 'Winter King'	Winter King Hawthorne
	EA	CFL	Cornus florida rubra	Pink Flowering Dogwood
Evergreen Trees (LARGE)				
	EA	ACL	Abies concolor	Concolor fir
1	EA	PAL	Picea abies	Norway Spruce
Deciduous Trees (LARGE)				
8	EA	ABL	Acer rubrum 'Autumn Blaze'	Autumn Blaze Red Maple
6	EA	ARL	Acer rubrum 'October Glory'	October Glory Red Maple
7	EA	ASL	Acer saccharum 'Green Mountain'	Green Mountain Sugar Maple
5	EA	NSL	Nyssa sylvatica 'Wildfire'	Black Gum
4	EA	QCL	Quercus coccinea	Scarlet Oak
	EA	QPL	Quercus phellos	Willow Oak
8	EA	QSL	Quercus shumardii	Shumard Oak
2	EA	TDL	Taxodium distichum	Bald Cypress
Shrubs / Native Grass and Perennial Varieties				
75	EA	HB	Hemerocallis 'Buttered Popcorn'	Buttered Popcorn Daylily
120	EA	IC	Iris 'Caesars's Brother'	Caesars's Brother Bearded Iris
75	EA	ND	Narcissus 'Dutch Master'	Dutch Master Daffodil
	EA	PV	Panicum virgatum 'Cloud Nine'	Cloud Nine Switchgrass
30	EA	RF	Rudbeckia fulgida 'Goldstrum'	Black Eyed Susan
60	EA	EP	Echinacea purpurea 'Firebird'	Firebird Purple Coneflower
120	EA	LS	Liriope spicata	Creeping Lilyturf
	EA	RH	Rhododendron catawbiense 'Roseum Elegans'	Roseum Elegans Rhododendron

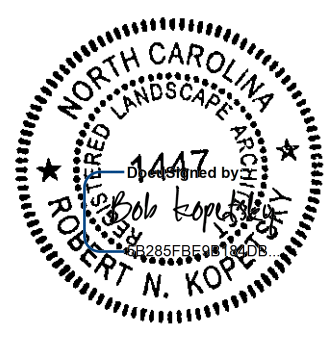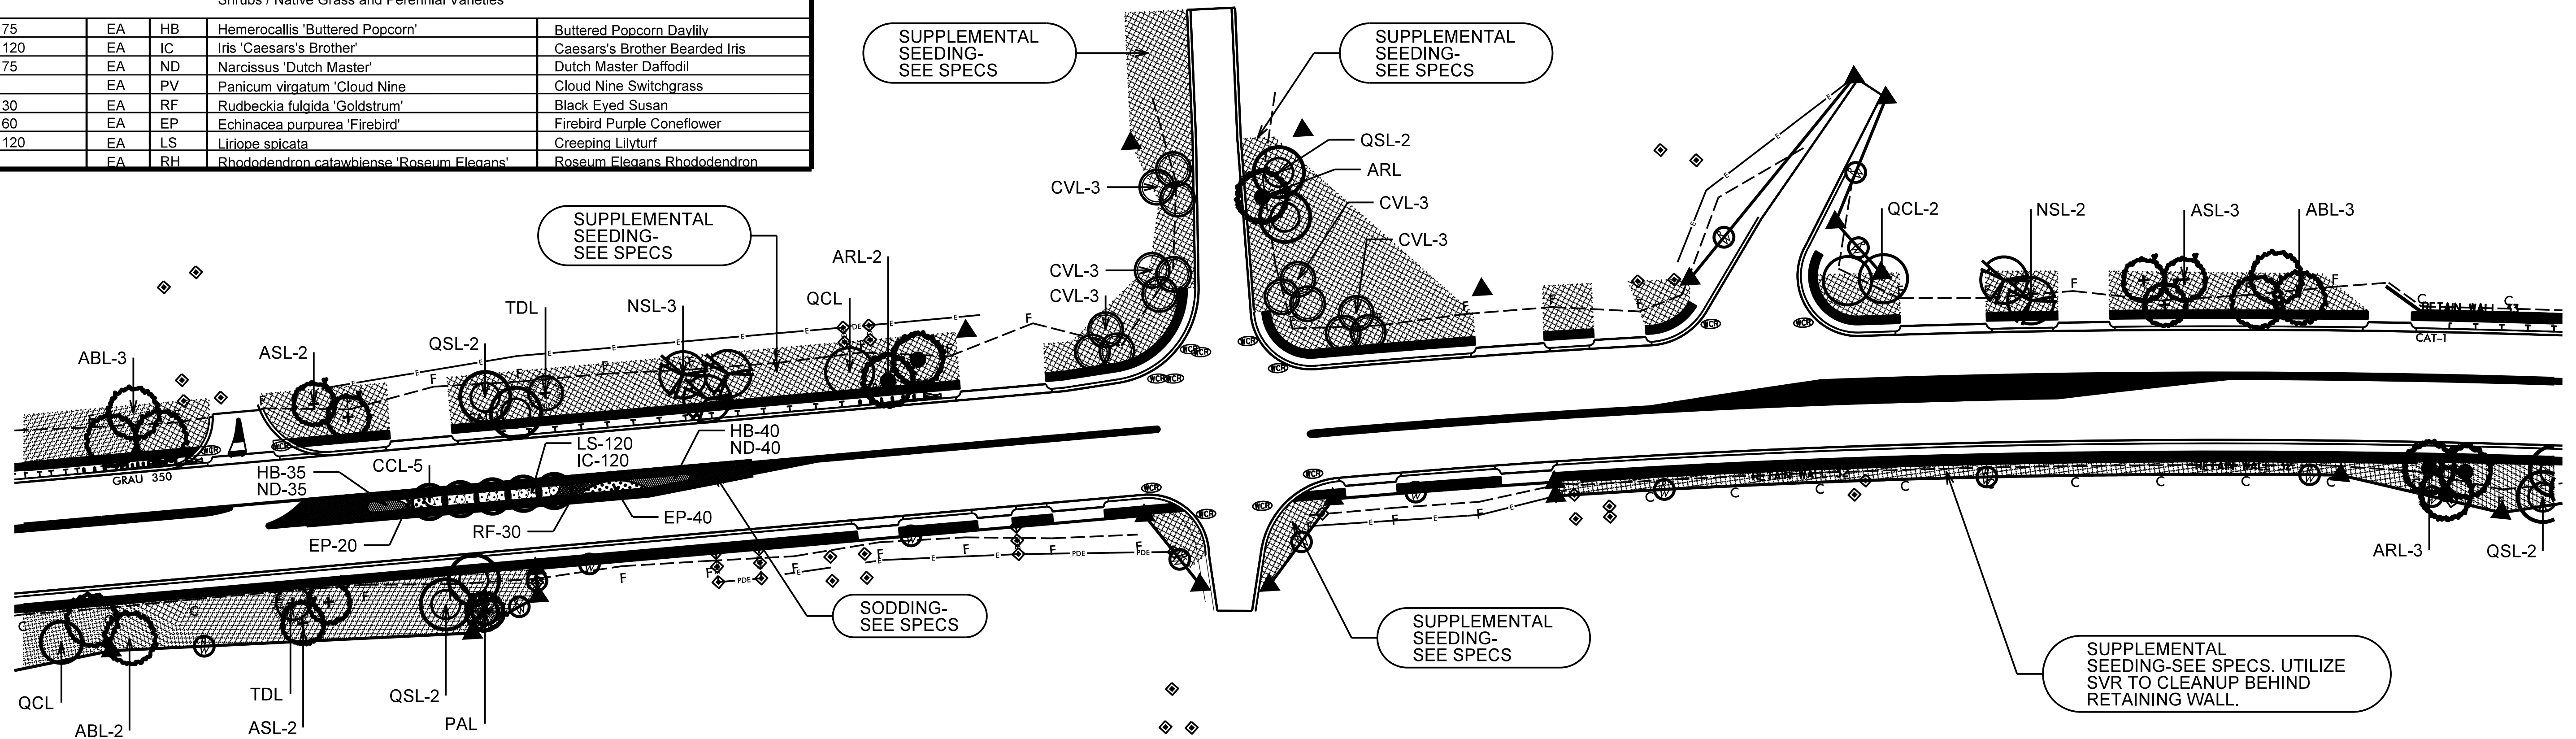


QUANTITY	UNIT	KEY	BOTANICAL NAME	COMMON NAME
Small Flowering Trees (LARGE)				
2	EA	AGL	Amelanchier x grandiflora 'Autumn Brilliance'	Autumn Brilliance Serviceberry
	EA	CCL	Cercis canadensis	Redbud
13	EA	CVL	Chionathus virginicus	Fringetree
1	EA	CKL	Crataegus viridis 'Winter King'	Winter King Hawthorne
2	EA	CFL	Cornus florida rubra	Pink Flowering Dogwood
Evergreen Trees (LARGE)				
	EA	ACL	Abies concolor	Concolor fir
2	EA	PAL	Picea abies	Norway Spruce
Deciduous Trees (LARGE)				
2	EA	ABL	Acer rubrum 'Autumn Blaze'	Autumn Blaze Red Maple
5	EA	ARL	Acer rubrum 'October Glory'	October Glory Red Maple
10	EA	ASL	Acer saccharum 'Green Mountain'	Green Mountain Sugar Maple
11	EA	NSL	Nyssa sylvatica 'Wildfire'	Black Gum
4	EA	QCL	Quercus coccinea	Scarlet Oak
6	EA	QPL	Quercus phellos	Willow Oak
4	EA	QSL	Quercus shumardii	Shumard Oak
	EA	TDL	Taxodium distichum	Bald Cypress
Shrubs / Native Grass and Perennial Varieties				
	EA	HB	Hemerocallis 'Buttered Popcorn'	Buttered Popcorn Daylily
	EA	IC	Iris 'Caesars's Brother'	Caesars's Brother Bearded Iris
	EA	ND	Narcissus 'Dutch Master'	Dutch Master Daffodil
	EA	PV	Panicum virgatum 'Cloud Nine'	Cloud Nine Switchgrass
	EA	RF	Rudbeckia fulgida 'Goldstrum'	Black Eyed Susan
	EA	EP	Echinacea purpurea 'Firebird'	Firebird Purple Coneflower
	EA	LS	Liriope spicata	Creeping Lilyturf
	EA	RH	Rhododendron catawbiense 'Roseum Elegans'	Roseum Elegans Rhododendron

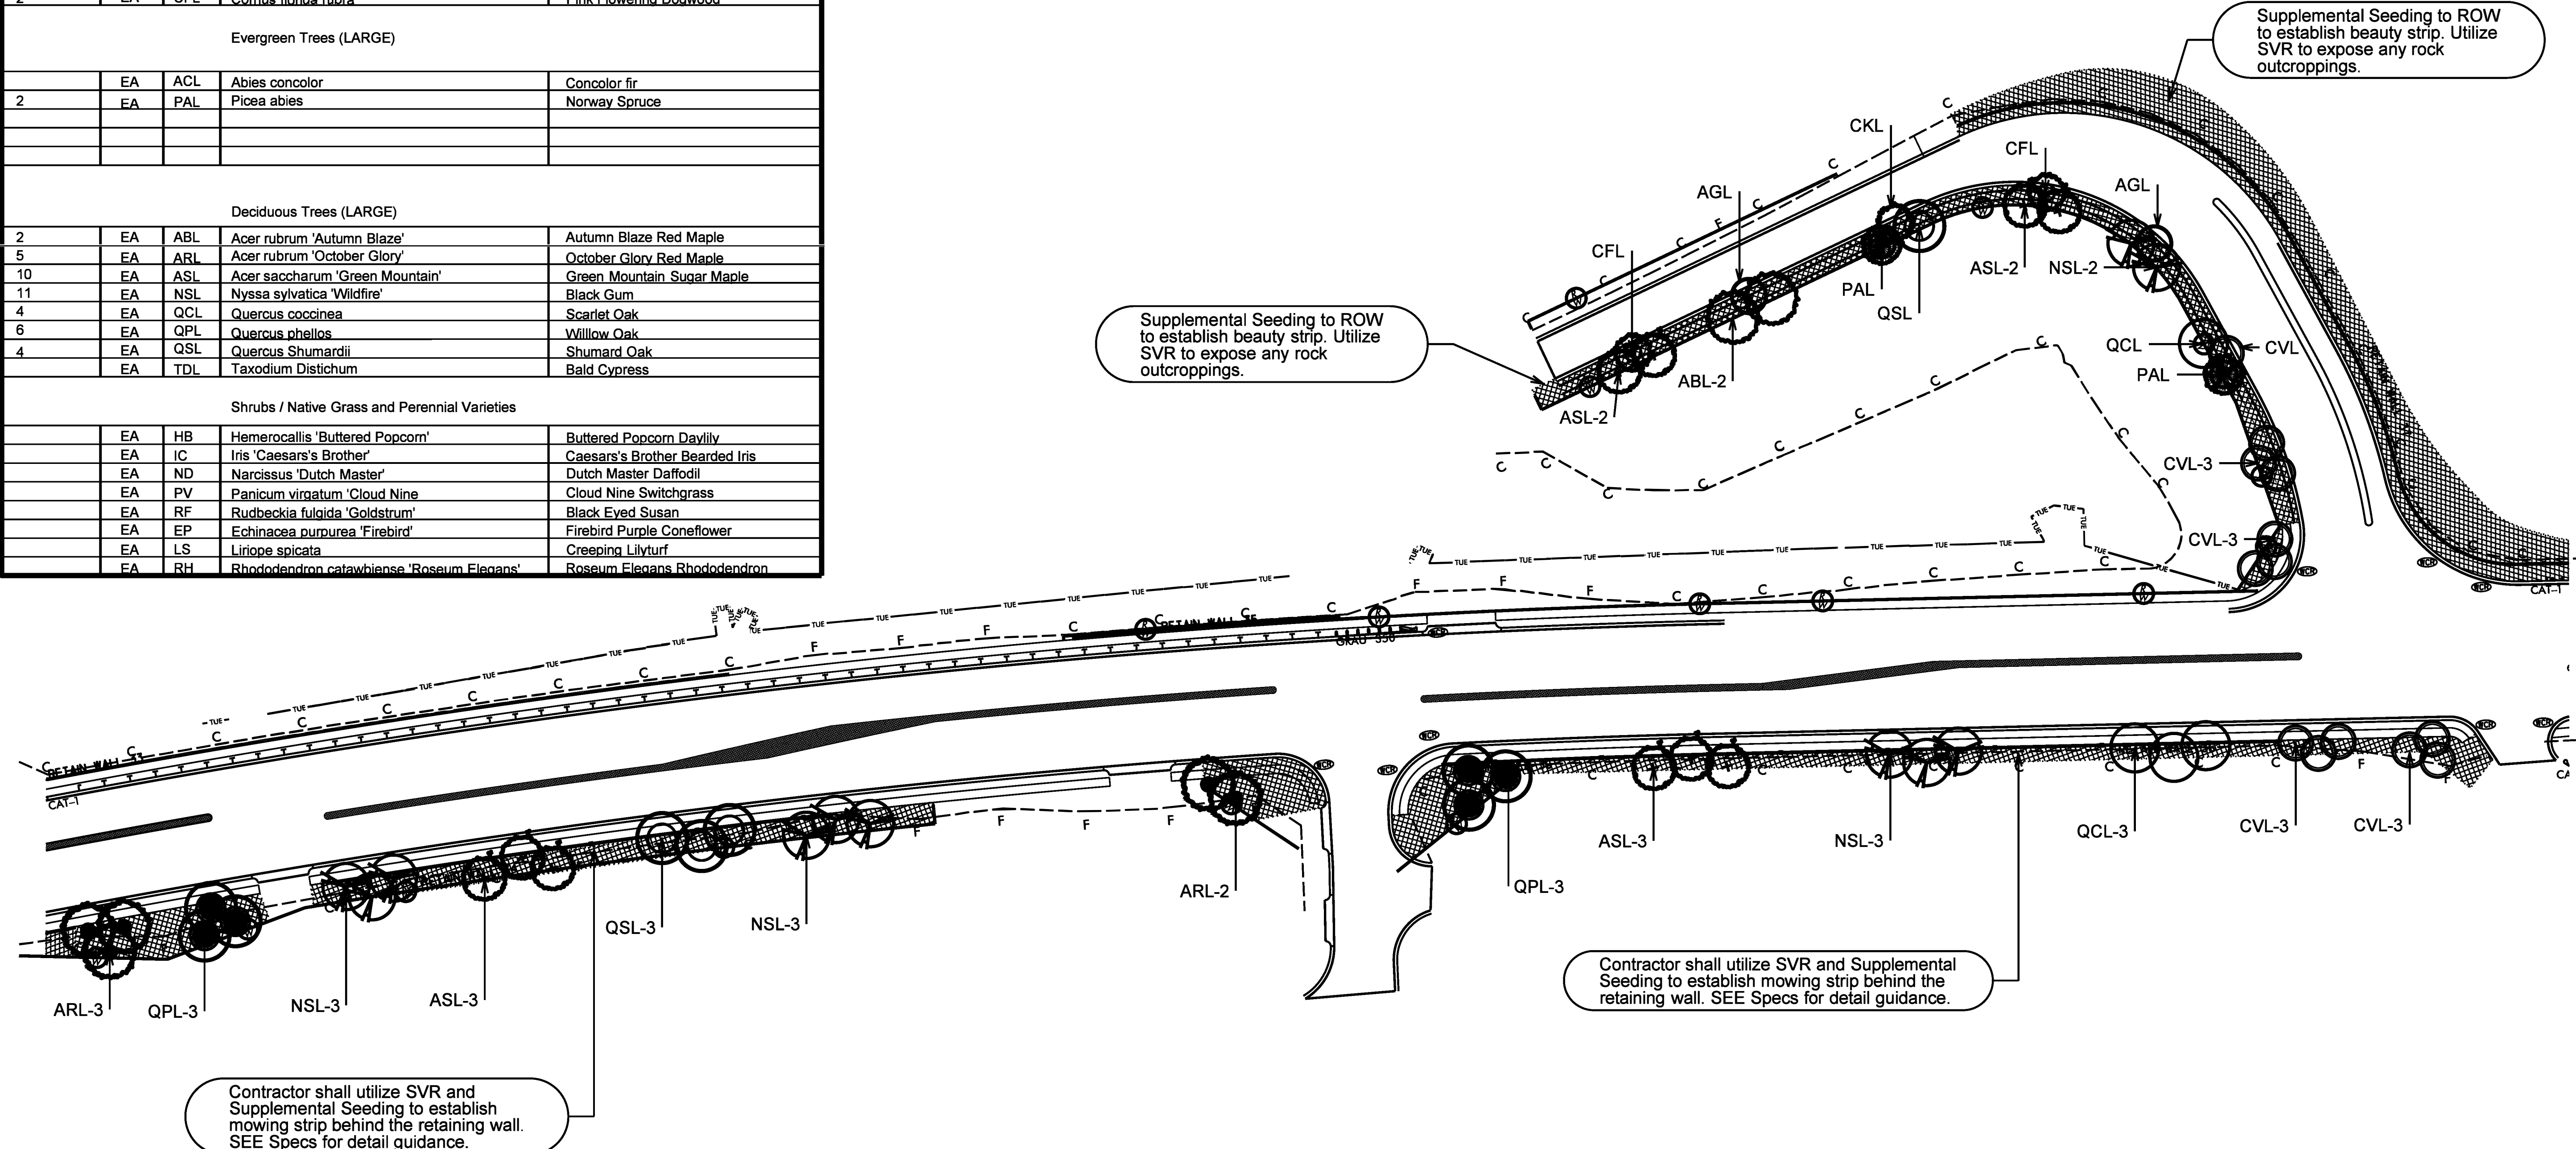




R-2237C Corridor Enhancements & Aesthetics
Blowing Rock, NC, North Carolina

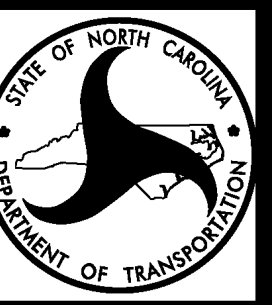



N.C. Department of Transportation
Roadside Environmental Unit - Design Section
Planting Plan

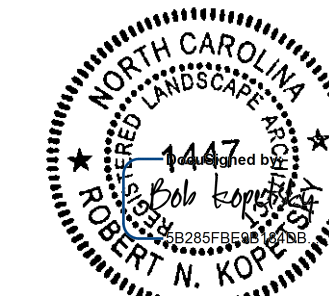


QUANTITY	UNIT	KEY	BOTANICAL NAME	COMMON NAME
Small Flowering Trees (LARGE)				
4	EA	AGL	Amelanchier x grandiflora 'Autumn Brilliance'	Autumn Brilliance Serviceberry
4	EA	CCL	Cercis canadensis	Redbud
3	EA	CVL	Chionathus virginicus	Fringetree
3	EA	CKL	Crataegus viridis 'Winter King'	Winter King Hawthorne
3	EA	CFL	Cornus florida rubra	Pink Flowering Dogwood
Evergreen Trees (LARGE)				
3	EA	ACL	Abies concolor	Concolor fir
	EA	PAL	Picea abies	Norway Spruce
Deciduous Trees (LARGE)				
	EA	ABL	Acer rubrum 'Autumn Blaze'	Autumn Blaze Red Maple
	EA	ARL	Acer rubrum 'October Glory'	October Glory Red Maple
	EA	ASL	Acer saccharum 'Green Mountain'	Green Mountain Sugar Maple
	EA	NSL	Nyssa sylvatica 'Wildfire'	Black Gum
	EA	QCL	Quercus coccinea	Scarlet Oak
	EA	QPL	Quercus phellos	Willow Oak
	EA	QSL	Quercus Shumardii	Shumard Oak
	EA	TDL	Taxodium Distichum	Bald Cypress
Shrubs / Native Grass and Perennial Varieties				
90	EA	HB	Hemerocallis 'Buttered Popcorn'	Buttered Popcorn Daylily
100	EA	IC	Iris 'Caesars's Brother'	Caesars's Brother Bearded Iris
90	EA	ND	Narcissus 'Dutch Master'	Dutch Master Daffodil
40	EA	PV	Panicum virgatum 'Cloud Nine'	Cloud Nine Switchgrass
30	EA	RF	Rudbeckia fulgida 'Goldstrum'	Black Eyed Susan
	EA	EP	Echinacea purpurea 'Firebird'	Firebird Purple Coneflower
100	EA	LS	Liriope spicata	Creeping Lilyturf
	EA	RH	Rhododendron catawbiense 'Roseum Elegans'	Roseum Elegans Rhododendron

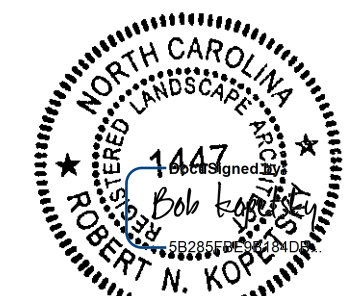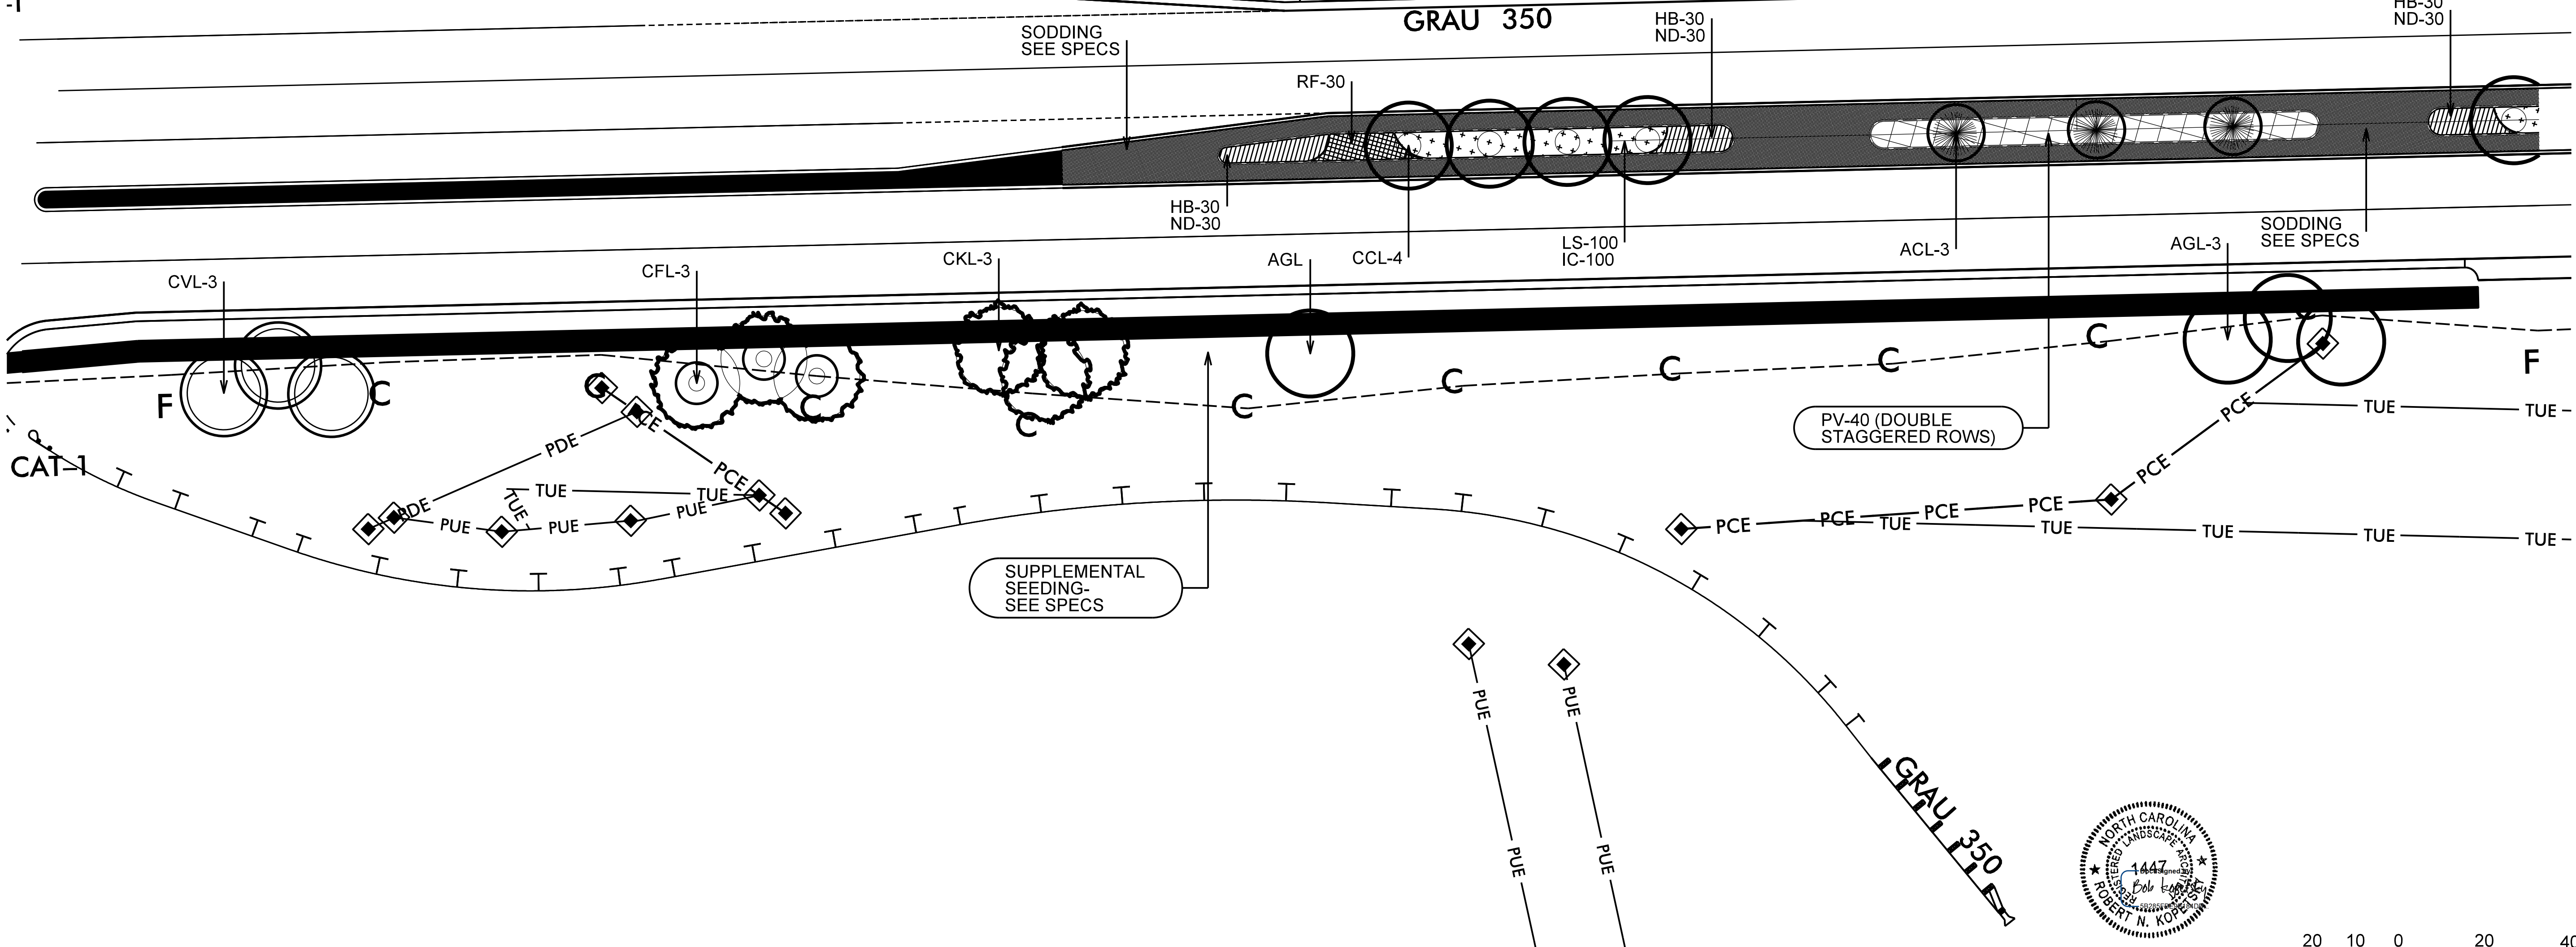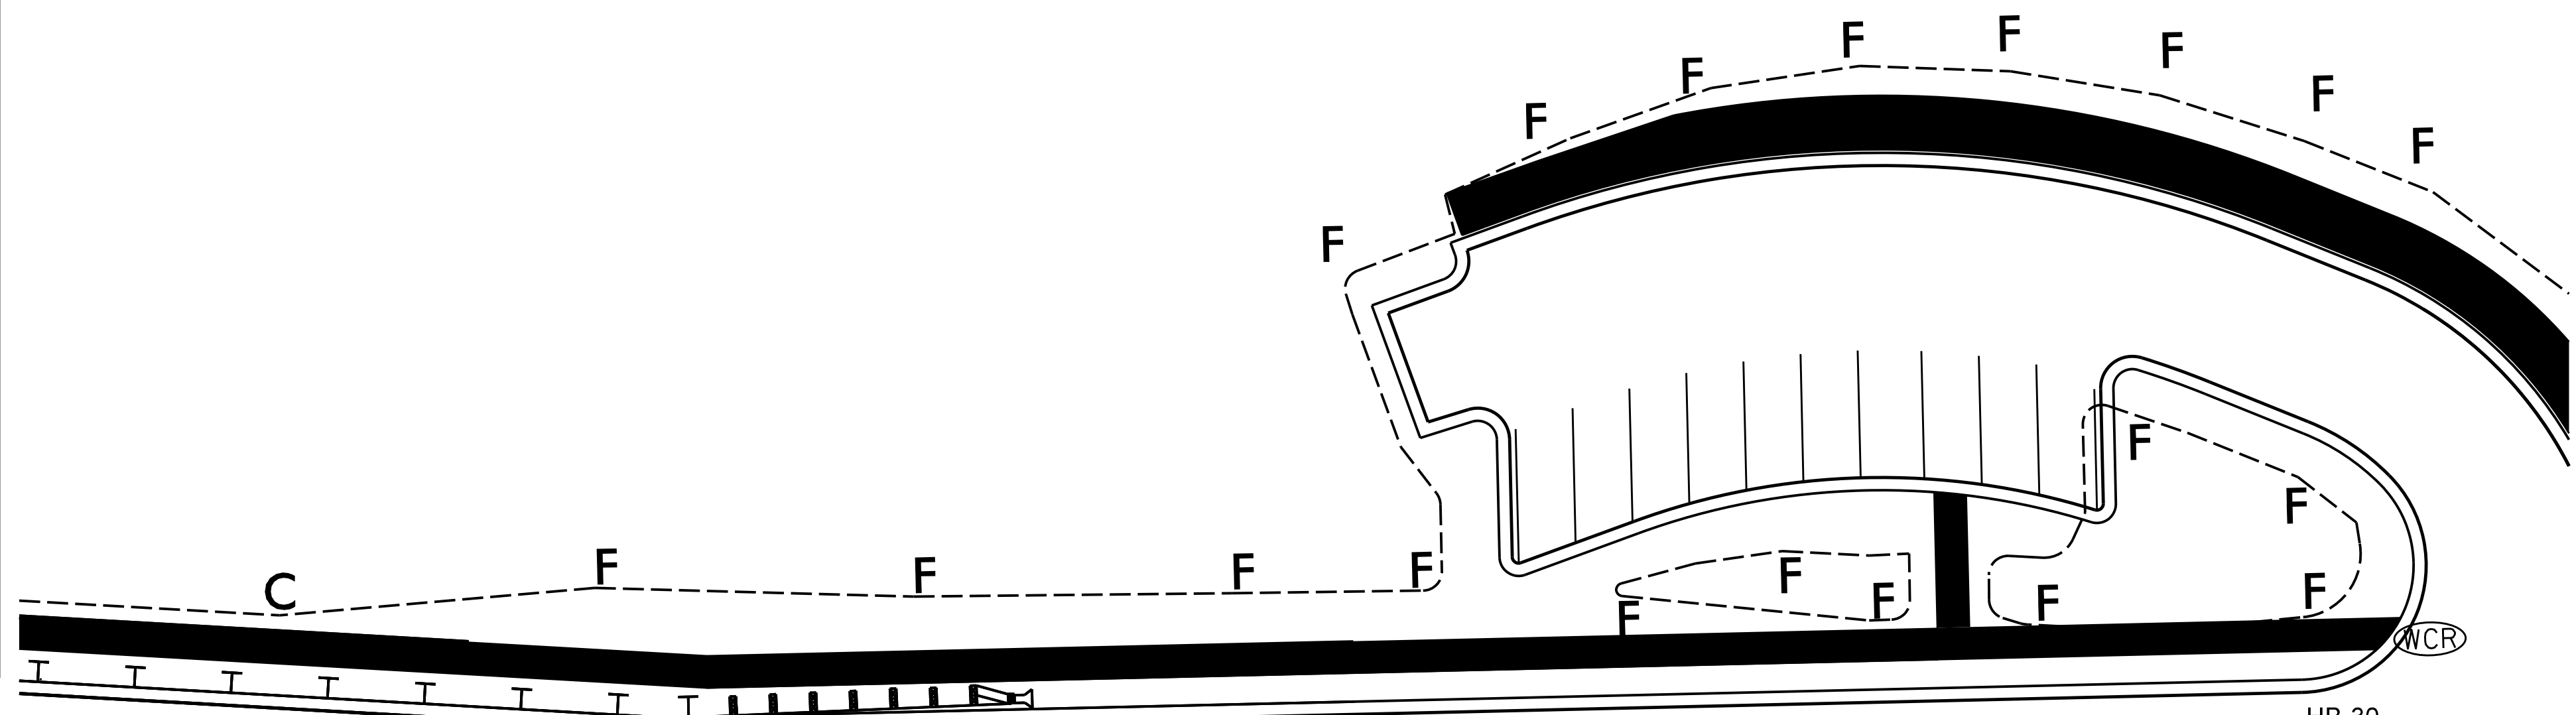


07/09/97

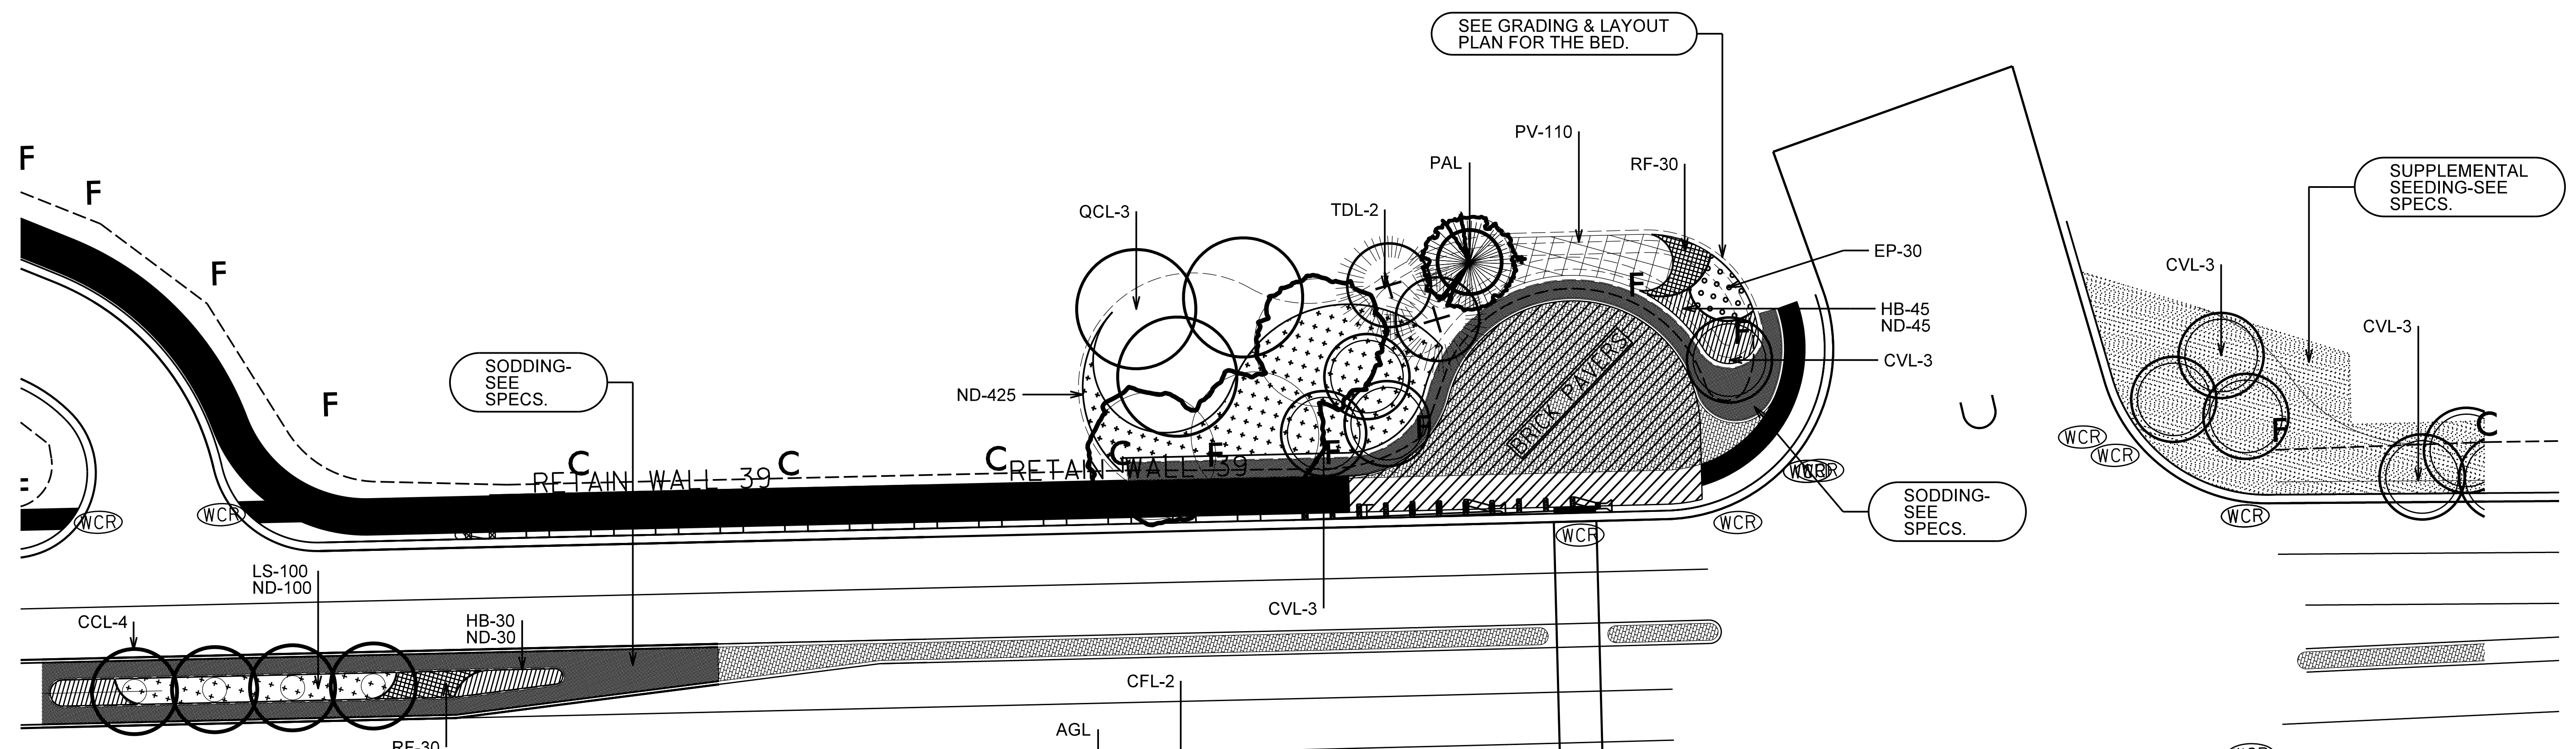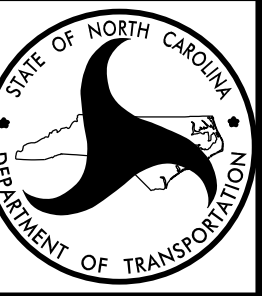

QUANTITY	UNIT	KEY	BOTANICAL NAME	COMMON NAME
Small Flowering Trees (LARGE)				
1	EA	AGL	<i>Amelanchier x grandiflora</i> 'Autumn Brilliance'	Autumn Brilliance Serviceberry
4	EA	CCL	<i>Cercis canadensis</i>	Redbud
13	EA	CVL	<i>Chionanthus virginicus</i>	Fringetree
	EA	CKL	<i>Crataegus viridis</i> 'Winter King'	Winter King Hawthorne
	EA	CFL	<i>Cornus florida rubra</i>	Pink Flowering Dogwood
Evergreen Trees (LARGE)				
	EA	ACL	<i>Abies concolor</i>	Concolor fir
1	EA	PAL	<i>Picea abies</i>	Norway Spruce
Deciduous Trees (LARGE)				
	EA	ABL	<i>Acer rubrum</i> 'Autumn Blaze'	Autumn Blaze Red Maple
	EA	ARL	<i>Acer rubrum</i> 'October Glory'	October Glory Red Maple
2	EA	ASL	<i>Acer saccharum</i> 'Green Mountain'	Green Mountain Sugar Maple
	EA	NSL	<i>Nyssa sylvatica</i> 'Wildfire'	Black Gum
4	EA	QCL	<i>Quercus coccinea</i>	Scarlet Oak
	EA	QPL	<i>Quercus phellos</i>	Willow Oak
	EA	QSL	<i>Quercus shumardii</i>	Shumard Oak
2	EA	TDL	<i>Taxodium distichum</i>	Bald Cypress
Shrubs / Native Grass and Perennial Varieties				
75	EA	HB	<i>Hemerocallis</i> 'Buttered Popcorn'	Buttered Popcorn Daylily
100	EA	IC	<i>Iris</i> 'Caesars's Brother'	Caesars's Brother Bearded Iris
500	EA	ND	<i>Narcissus</i> 'Dutch Master'	Dutch Master Daffodil
110	EA	PV	<i>Panicum virgatum</i> 'Cloud Nine'	Cloud Nine Switchgrass
80	EA	RF	<i>Rudbeckia fulgida</i> 'Goldstrum'	Black Eyed Susan
30	EA	EP	<i>Echinacea purpurea</i> 'Firebird'	Firebird Purple Coneflower
100	EA	LS	<i>Liriope spicata</i>	Creeping Lilyturf
	EA	RH	<i>Rhododendron catawbiense</i> 'Roseum Elegans'	Roseum Elegans Rhododendron

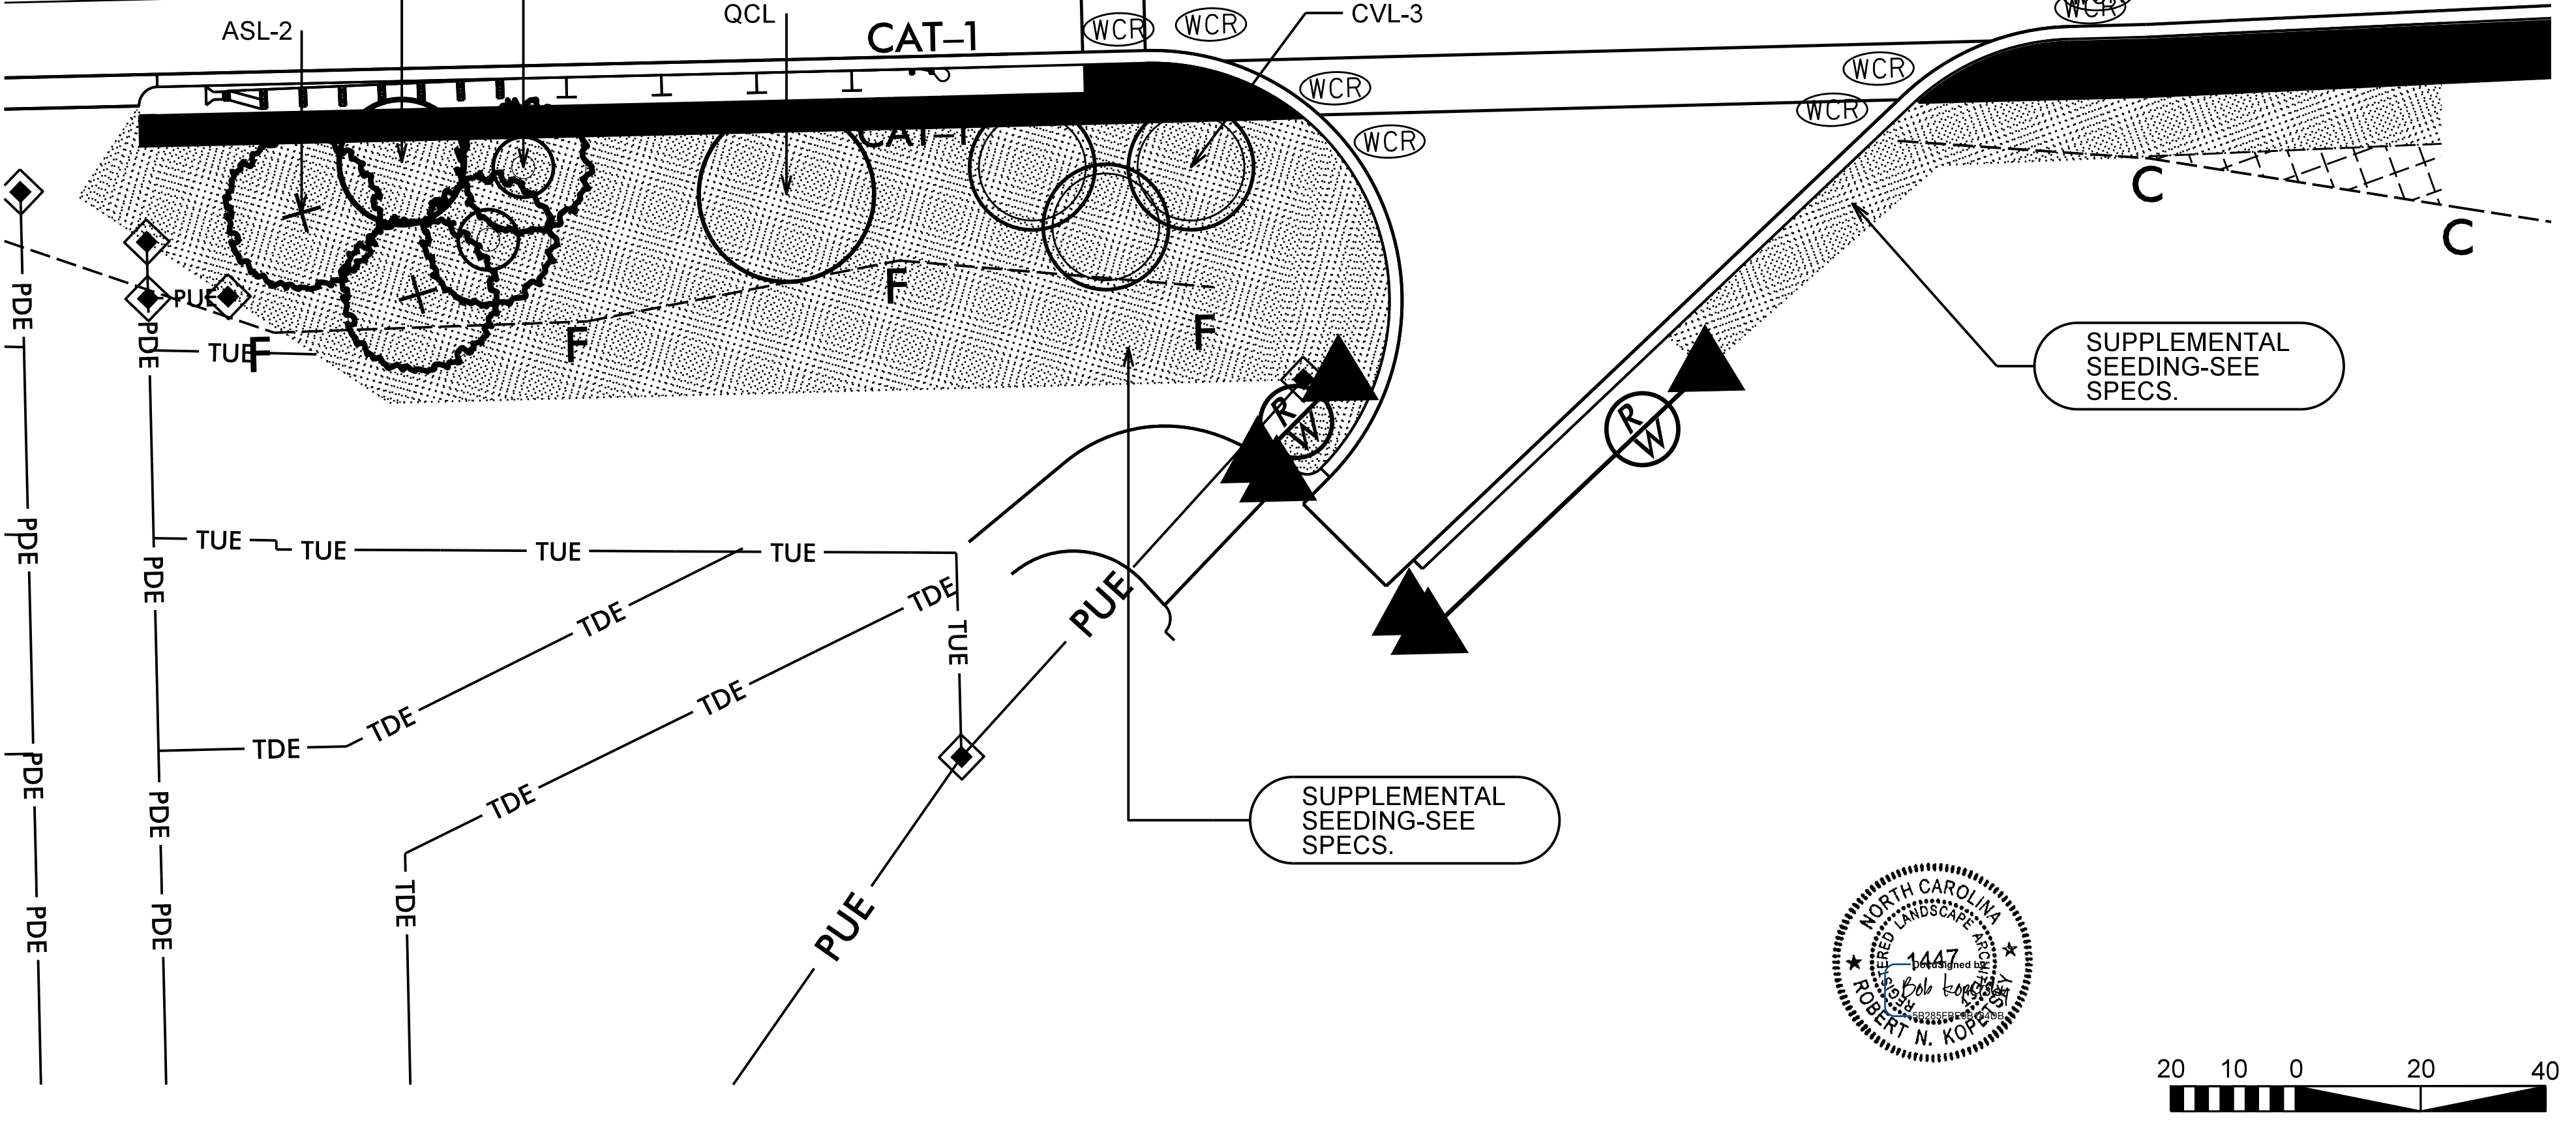

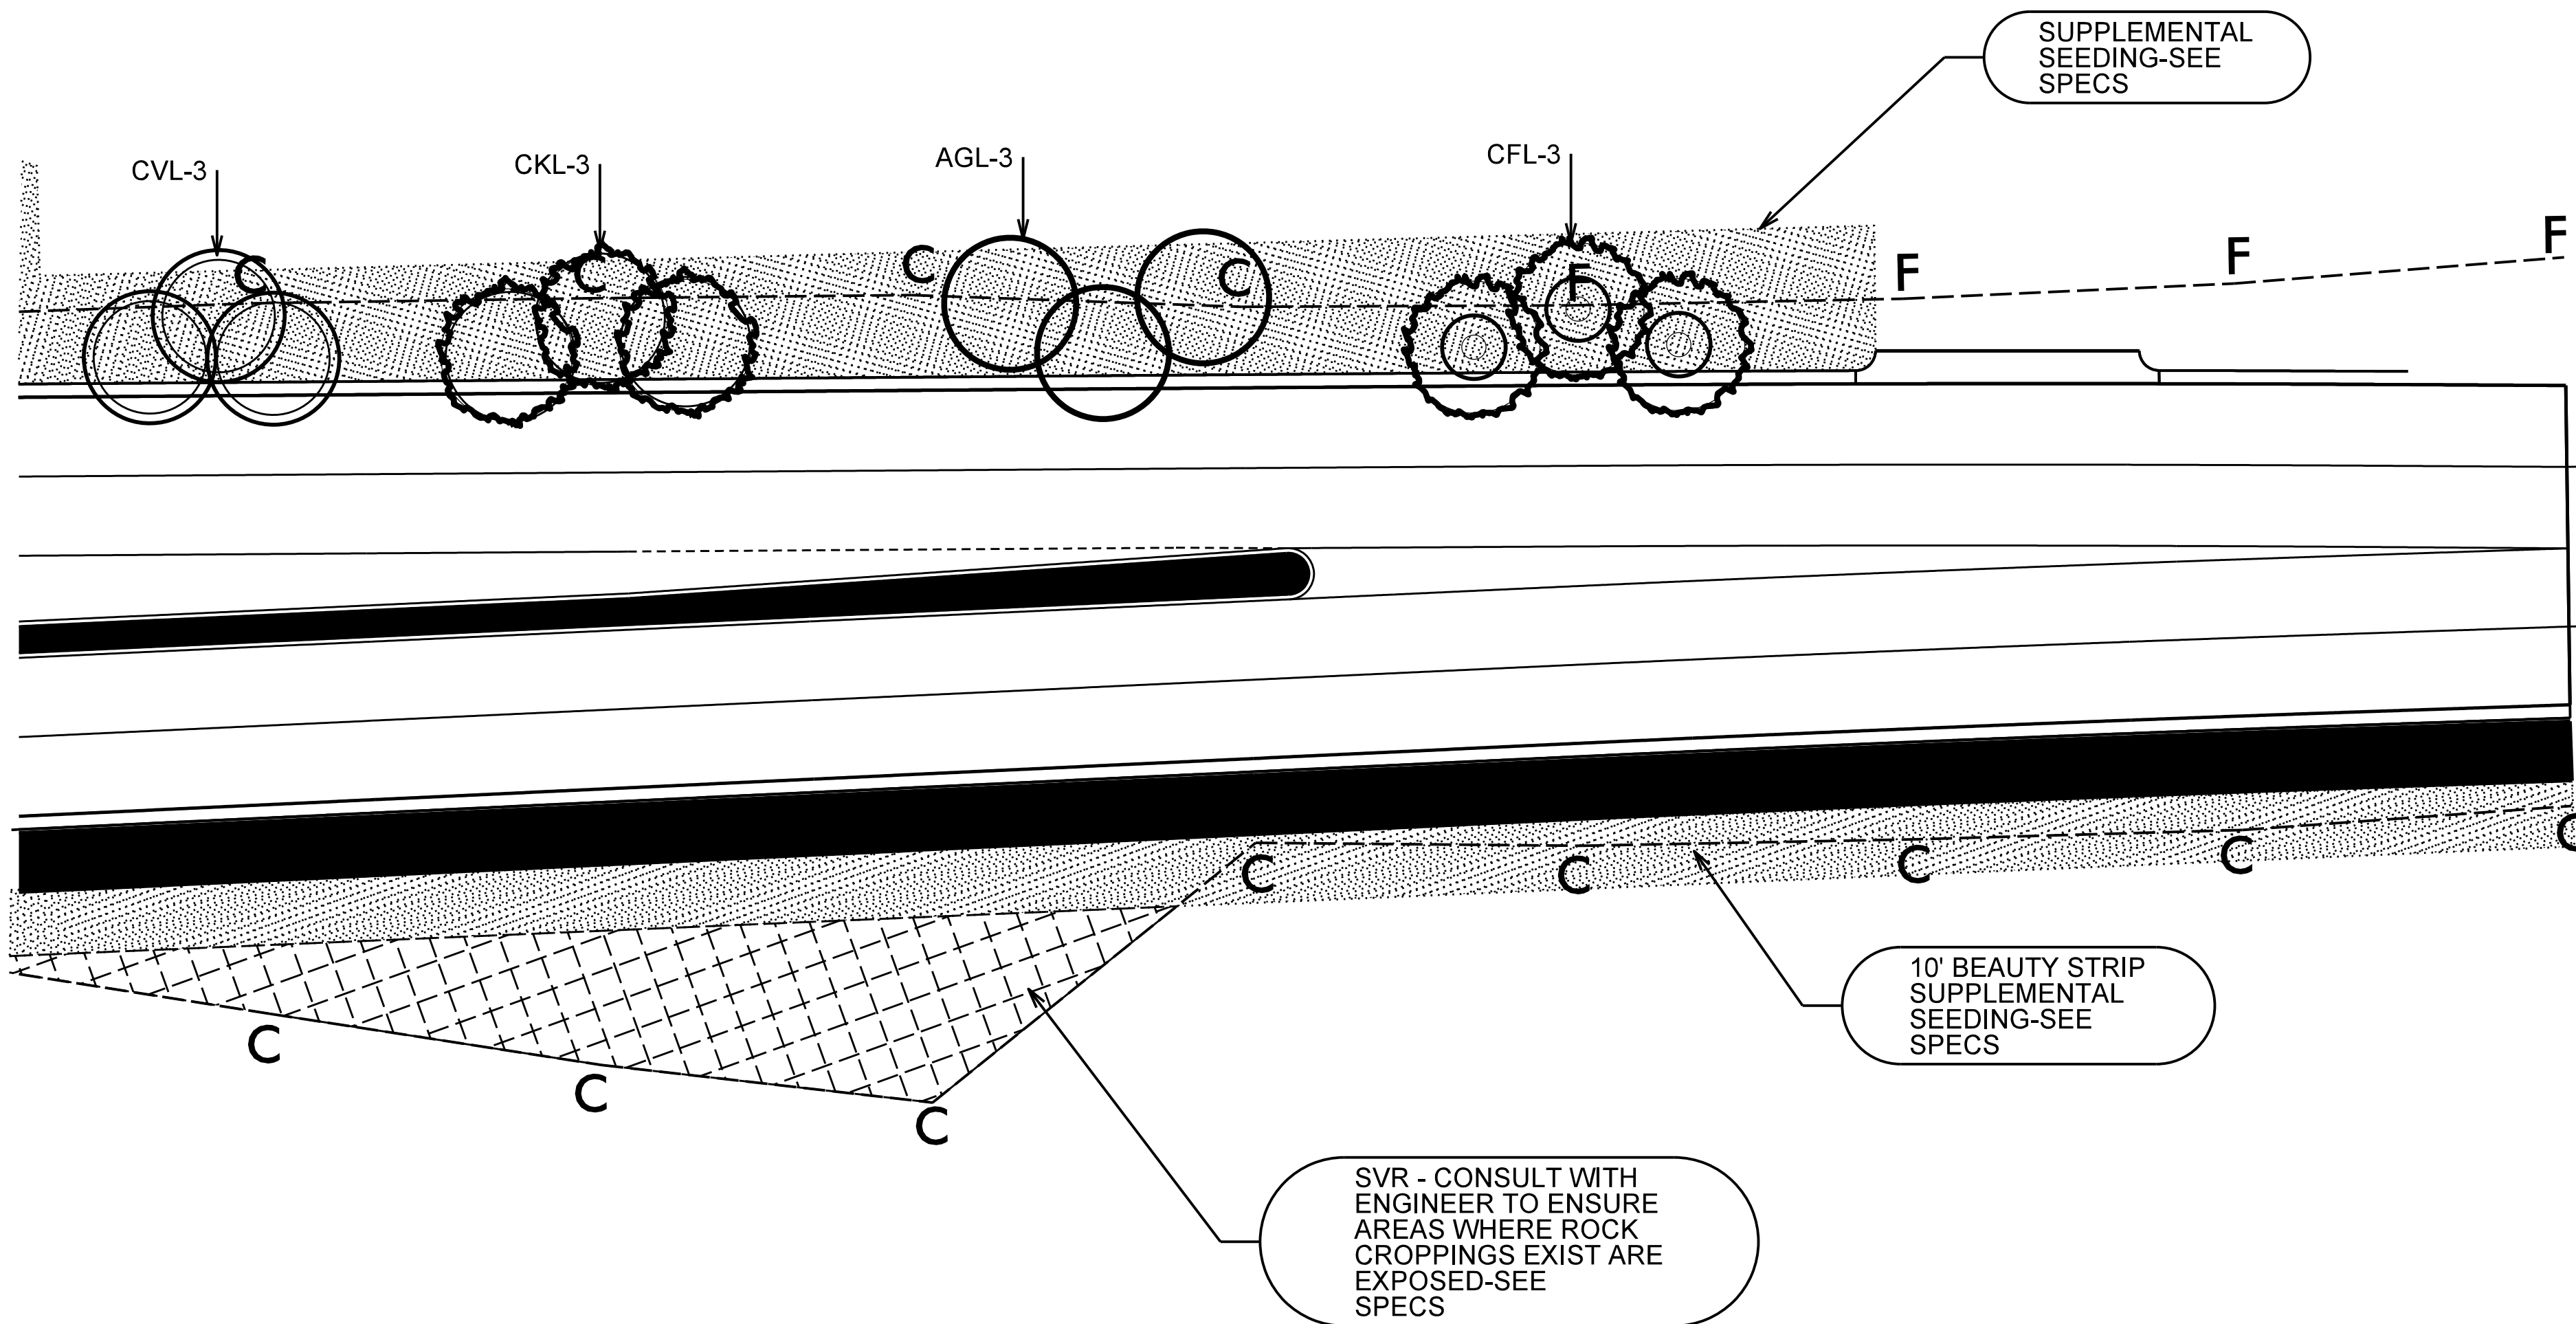

QUANTITY	UNIT	KEY	BOTANICAL NAME	COMMON NAME
Small Flowering Trees (LARGE)				
3	EA	AGL	Amelanchier x grandiflora 'Autumn Brilliance'	Autumn Brilliance Serviceberry
	EA	CCL	Cercis canadensis	Redbud
3	EA	CVL	Chionathus virginicus	Fringetree
3	EA	CKL	Crataegus viridis 'Winter King'	Winter King Hawthorne
3	EA	CFL	Cornus florida rubra	Pink Flowering Dogwood
Evergreen Trees (LARGE)				
	EA	ACL	Abies concolor	Concolor fir
	EA	PAL	Picea abies	Norway Spruce
Deciduous Trees (LARGE)				
	EA	ABL	Acer rubrum 'Autumn Blaze'	Autumn Blaze Red Maple
	EA	ARL	Acer rubrum 'October Glory'	October Glory Red Maple
	EA	ASL	Acer saccharum 'Green Mountain'	Green Mountain Sugar Maple
	EA	NSL	Nyssa sylvatica 'Wildfire'	Black Gum
	EA	QCL	Quercus coccinea	Scarlet Oak
	EA	QPL	Quercus phellos	Willow Oak
	EA	QSL	Quercus shumardii	Shumard Oak
	EA	TDL	Taxodium distichum	Bald Cypress
Shrubs / Native Grass and Perennial Varieties				
	EA	HB	Hemerocallis 'Buttered Popcorn'	Buttered Popcorn Daylily
	EA	IC	Iris 'Caesars's Brother'	Caesars's Brother Bearded Iris
	EA	ND	Narcissus 'Dutch Master'	Dutch Master Daffodil
	EA	PV	Panicum virgatum 'Cloud Nine	Cloud Nine Switchgrass
	EA	RF	Rudbeckia fulgida 'Goldstrum'	Black Eyed Susan
	EA	EP	Echinacea purpurea 'Firebird'	Firebird Purple Coneflower
	EA	LS	Liriope spicata	Creeping Lilyturf
	EA	RH	Rhododendron catawbiense 'Roseum Elegans'	Roseum Elegans Rhododendron

