



VICINITY MAP

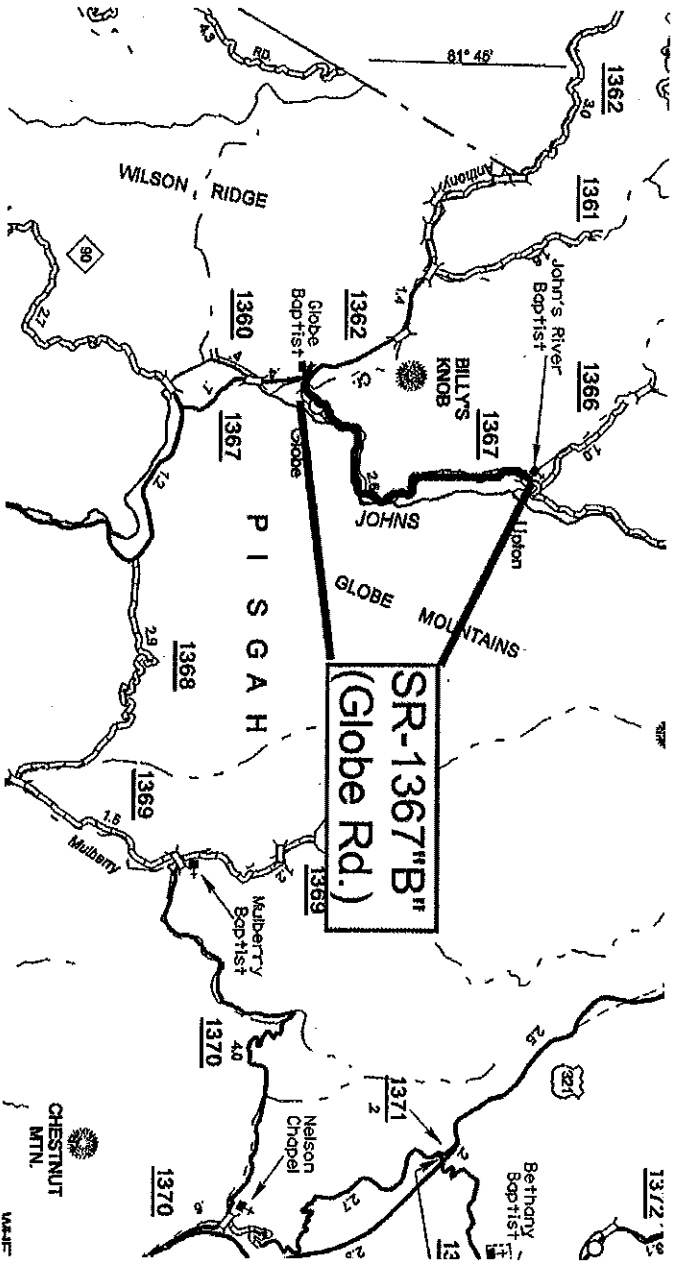

MATCHLINE**0 Exp. -100.00

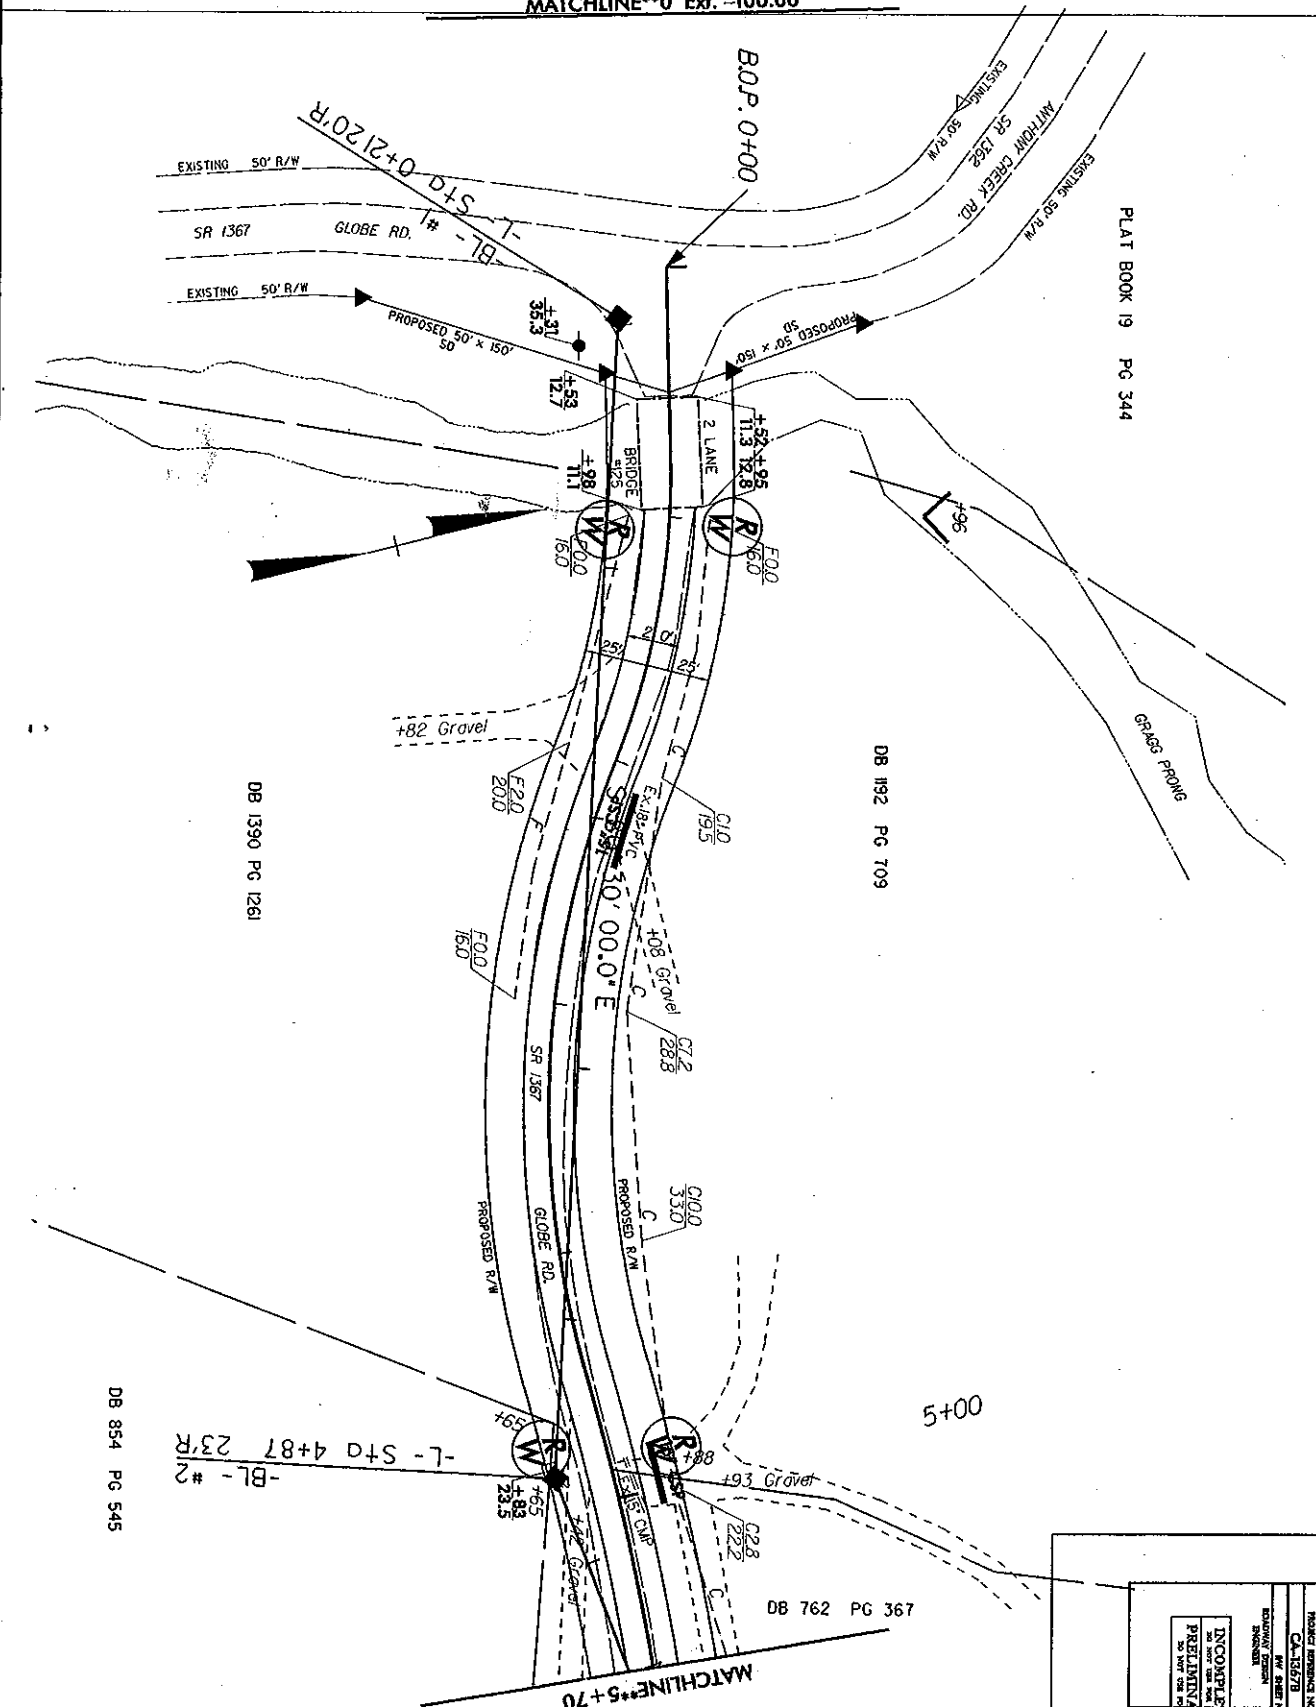

PLAT BOOK 19 PG 344

DB 1192 PG 709

DB 1390 PG 1261

DB 854 PG 545

DB 762 PG 367

PROJECT REFERENCE NO. CA 1367B
 SHEET NO. 4

INCOMPLETE PLANS
 PRELIMINARY PLANS
 NO PART OF THIS DRAWING
 TO BE USED FOR CONSTRUCTION

DB 854 PG 545



DB 1233 PG 1970

DB 762 PG 367


DB 843 PG 817

MATCHLINE**5+70

MATCHLINE**12+40

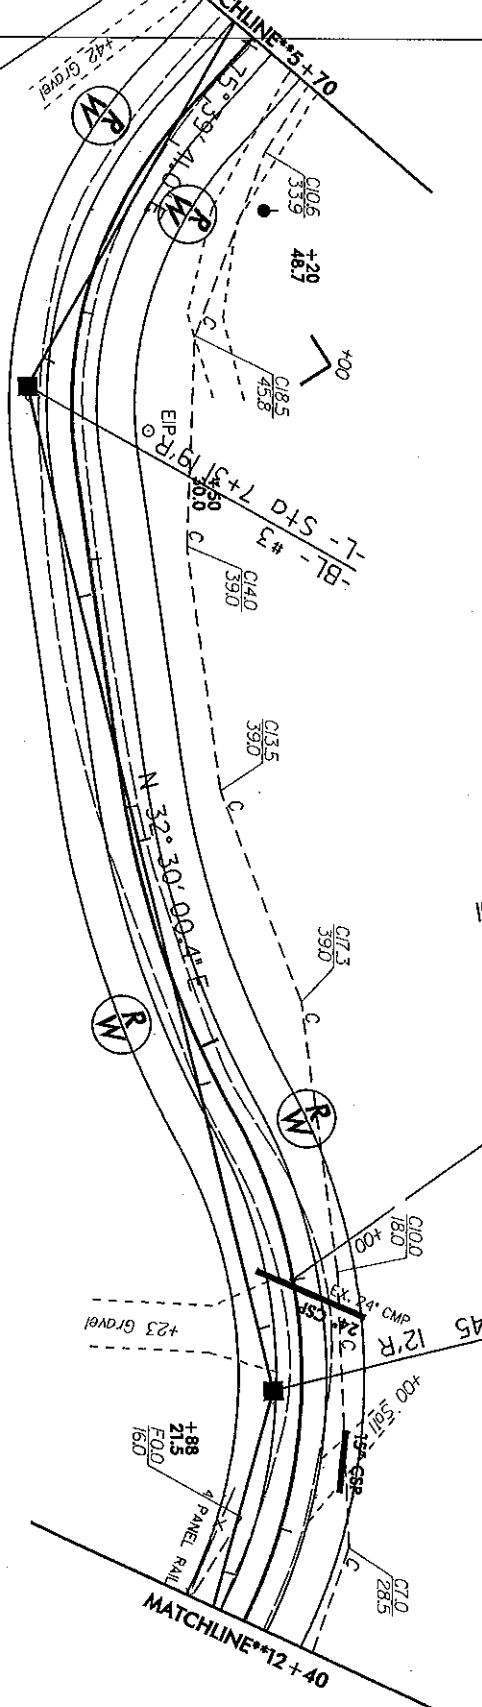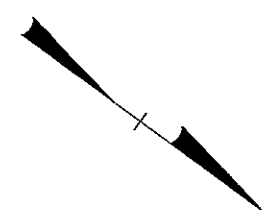


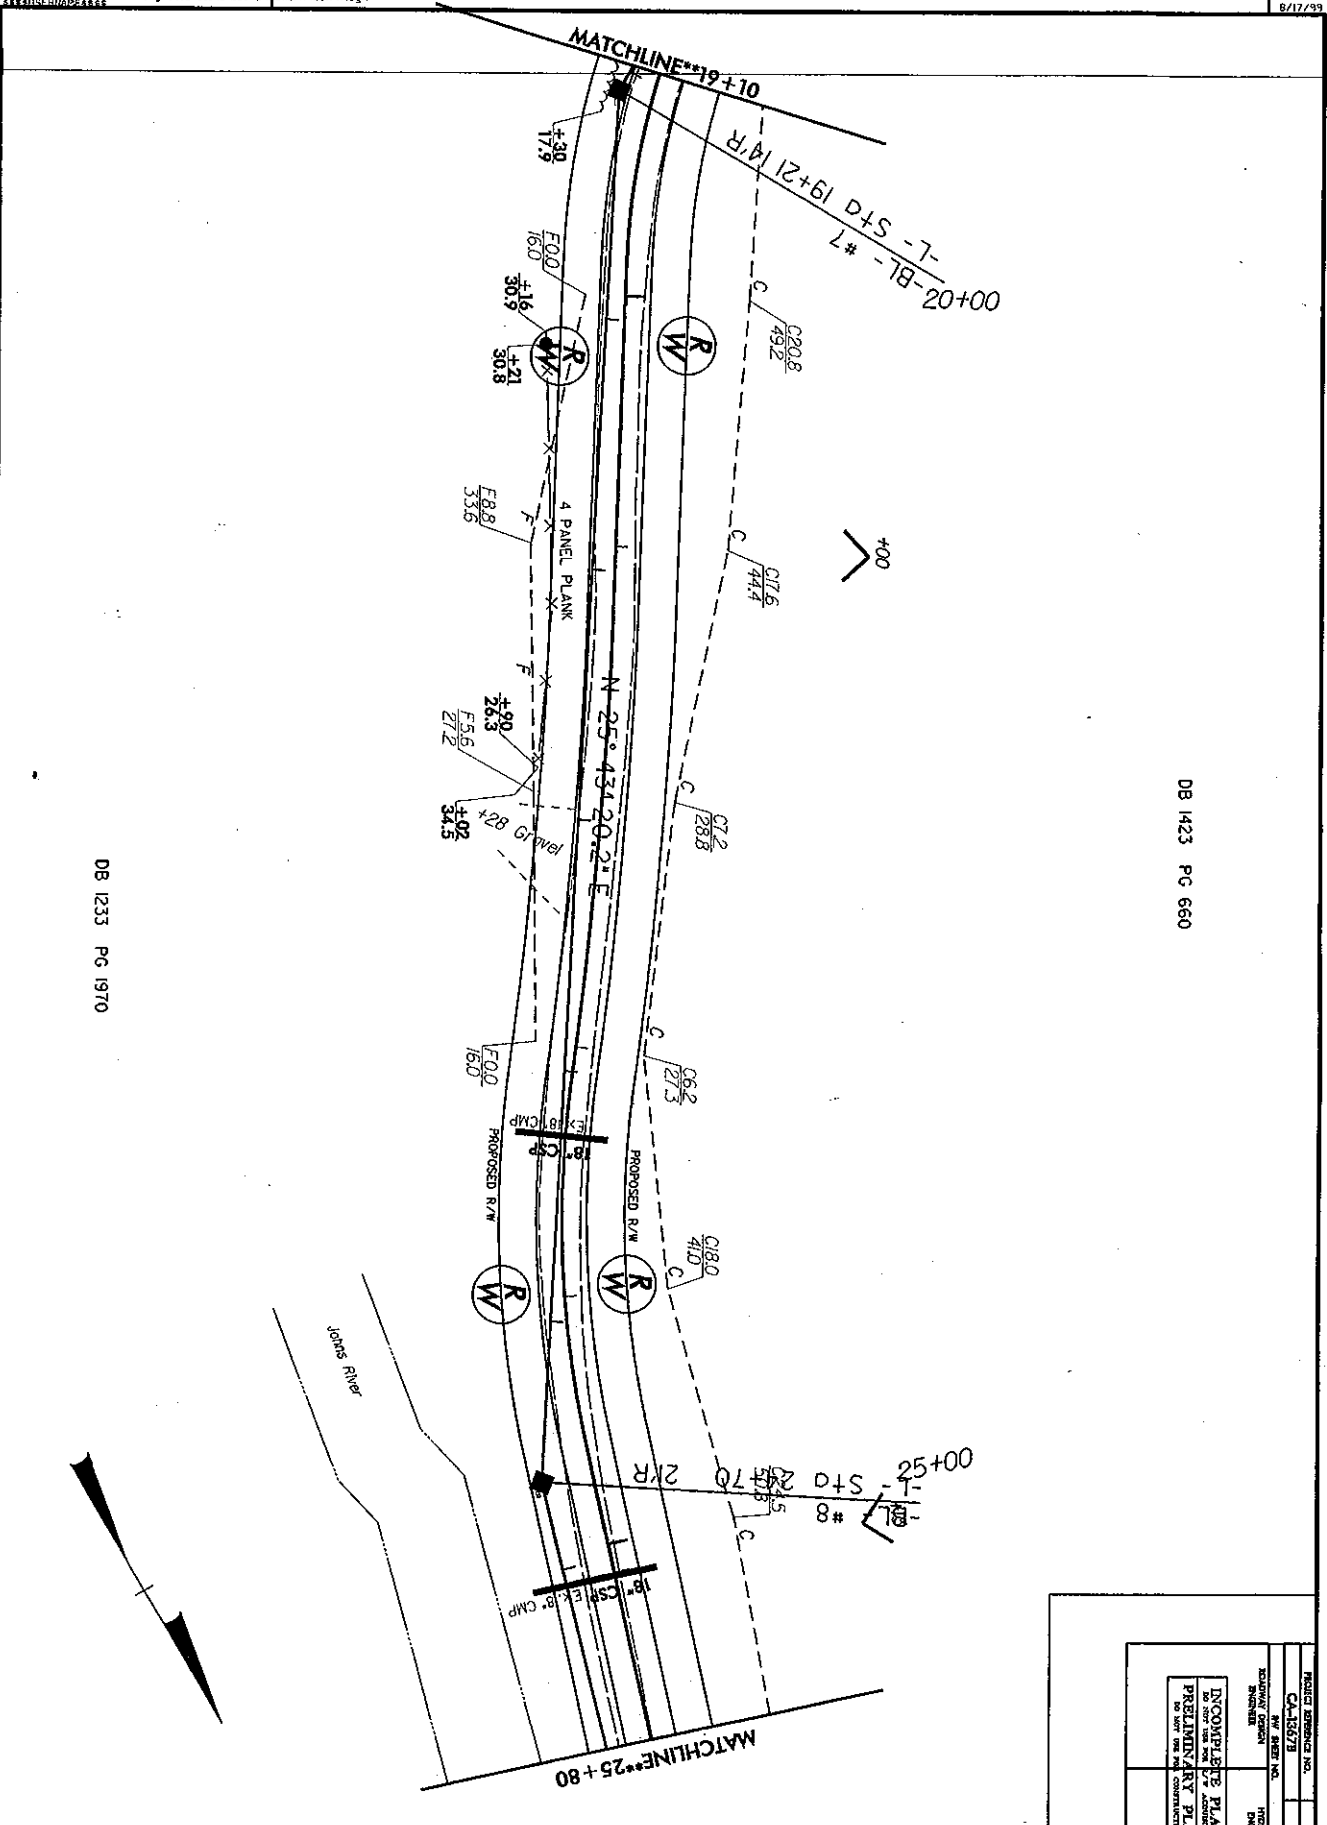



DB 1233 PG 1970

DB 1423 PG 660


PROJECT REFERENCE NO.	CA-1567B	SHEET NO.	7

DB 1423 PG 660


DB 1233 PG 1970

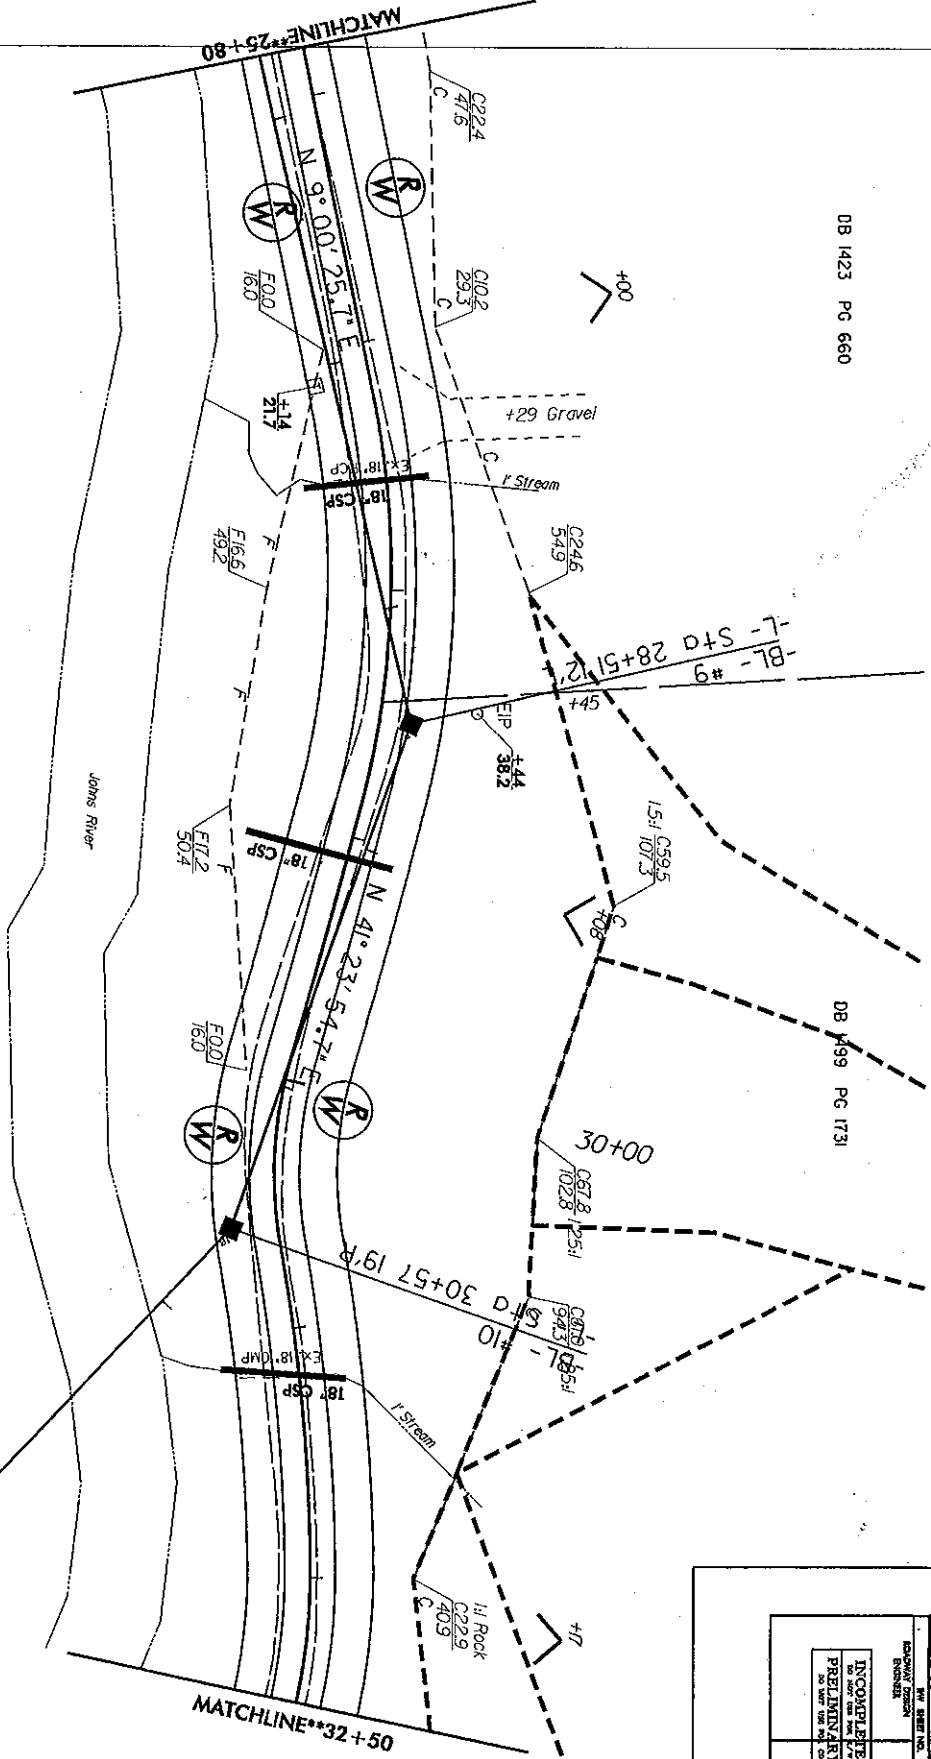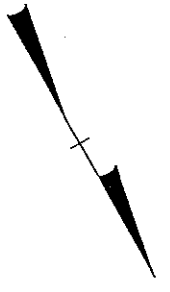

INCOMPLETE PLANS DO NOT USE FOR CONSTRUCTION PRELIMINARY PLANS DO NOT USE FOR CONSTRUCTION			

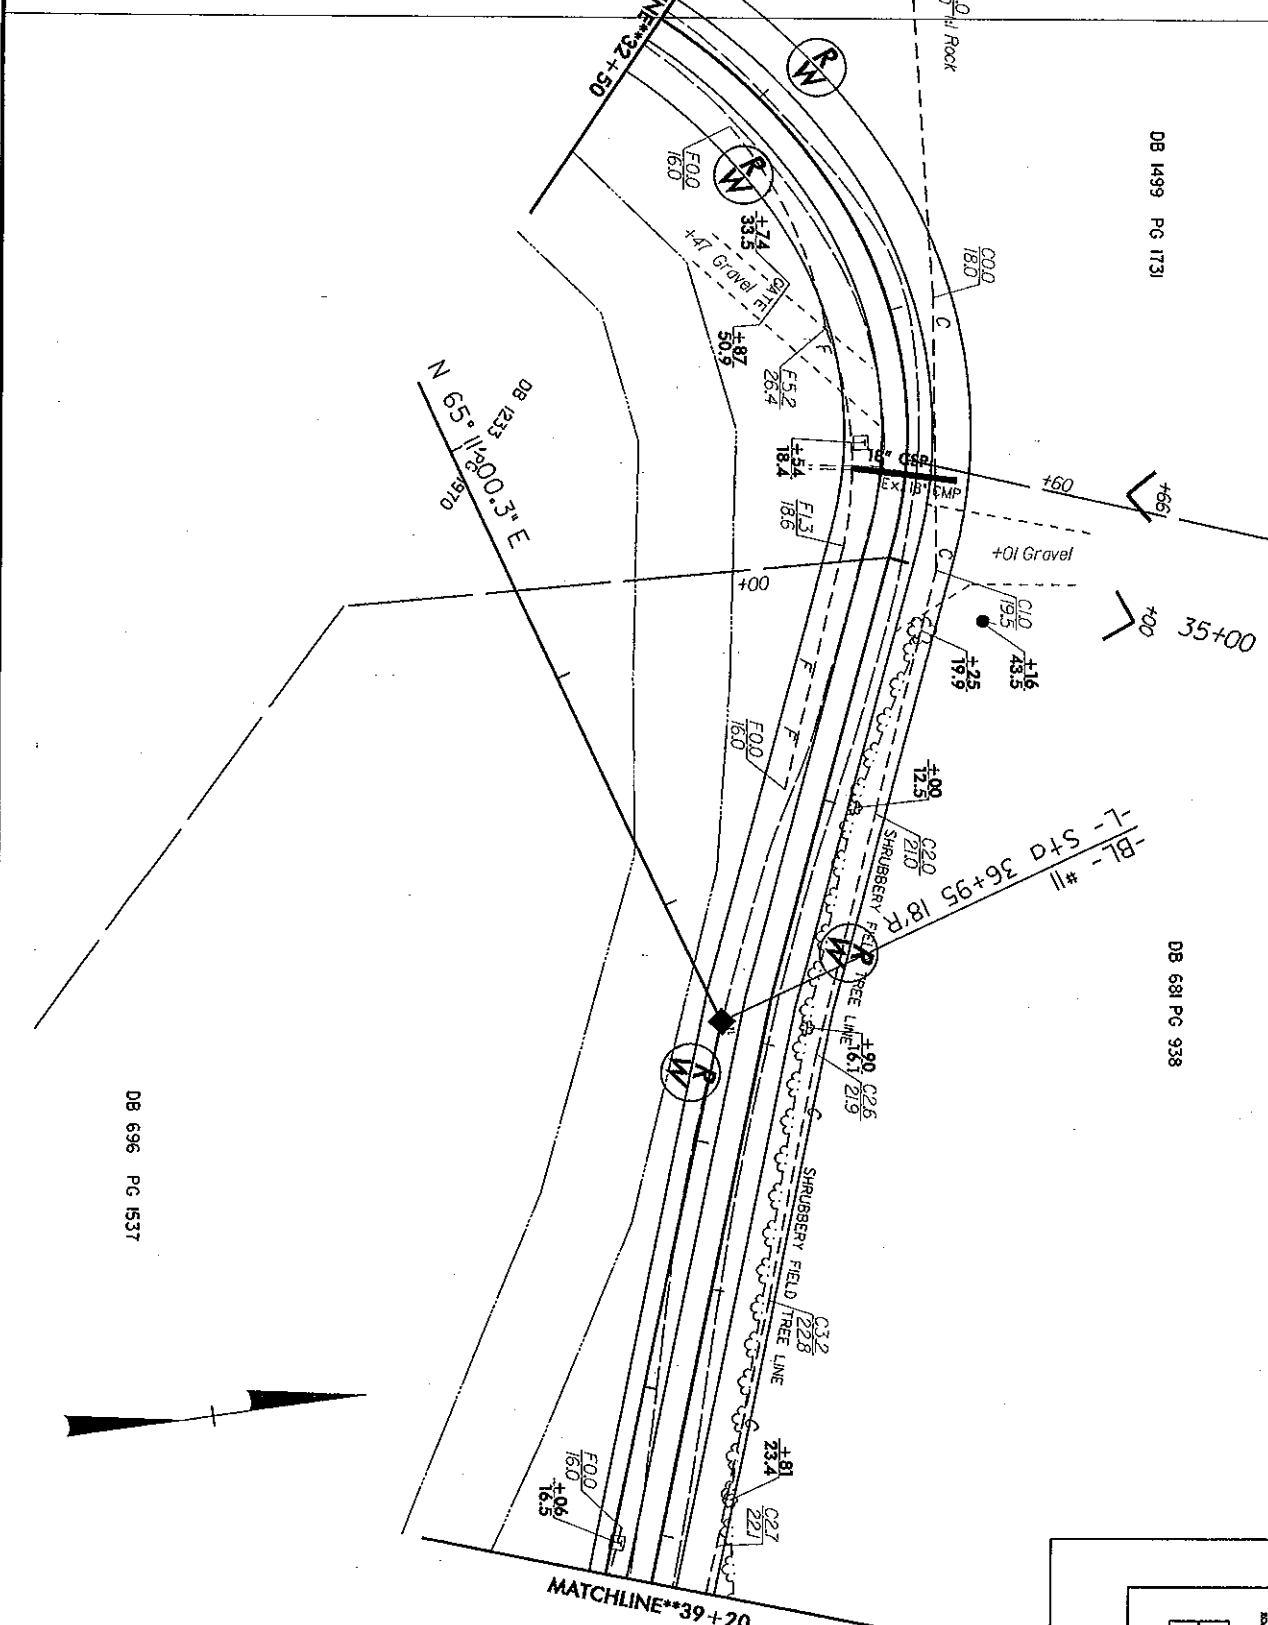

PROJECT NUMBER NO.	CA-13678	SHEET NO.	9
DATE	8/17/99		
INCOMPLETE PLANS PRELIMINARY PLANS NO USE FOR CONSTRUCTION			

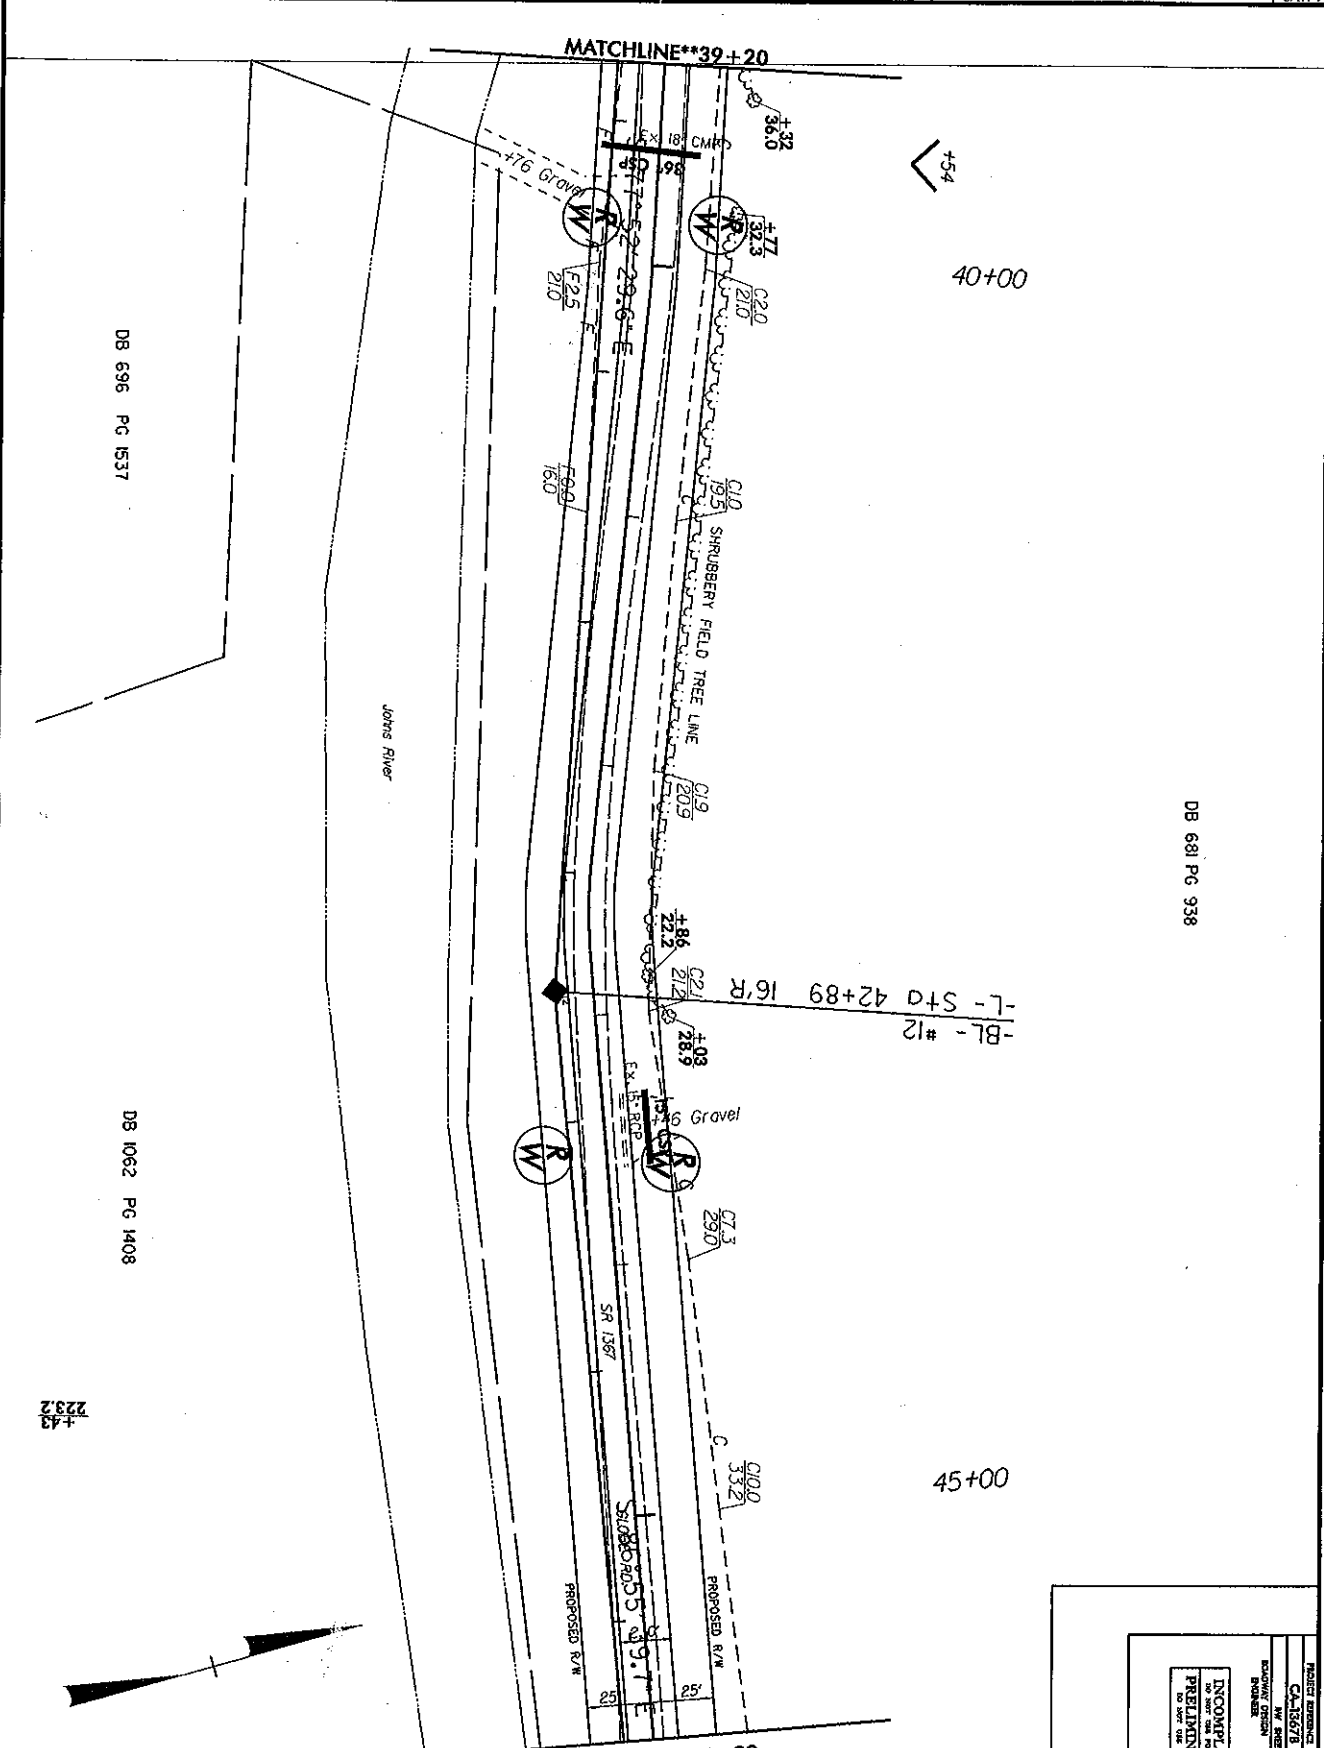


DB 696 PG 1537

DB 1062 PG 1408

+43
223.2

DB 681 PG 938

INCORPORATE SHEET PLANS TO BE USED FOR THE PROPOSED PRELIMINARY PLANS DO NOT USE FOR CONSTRUCTION			

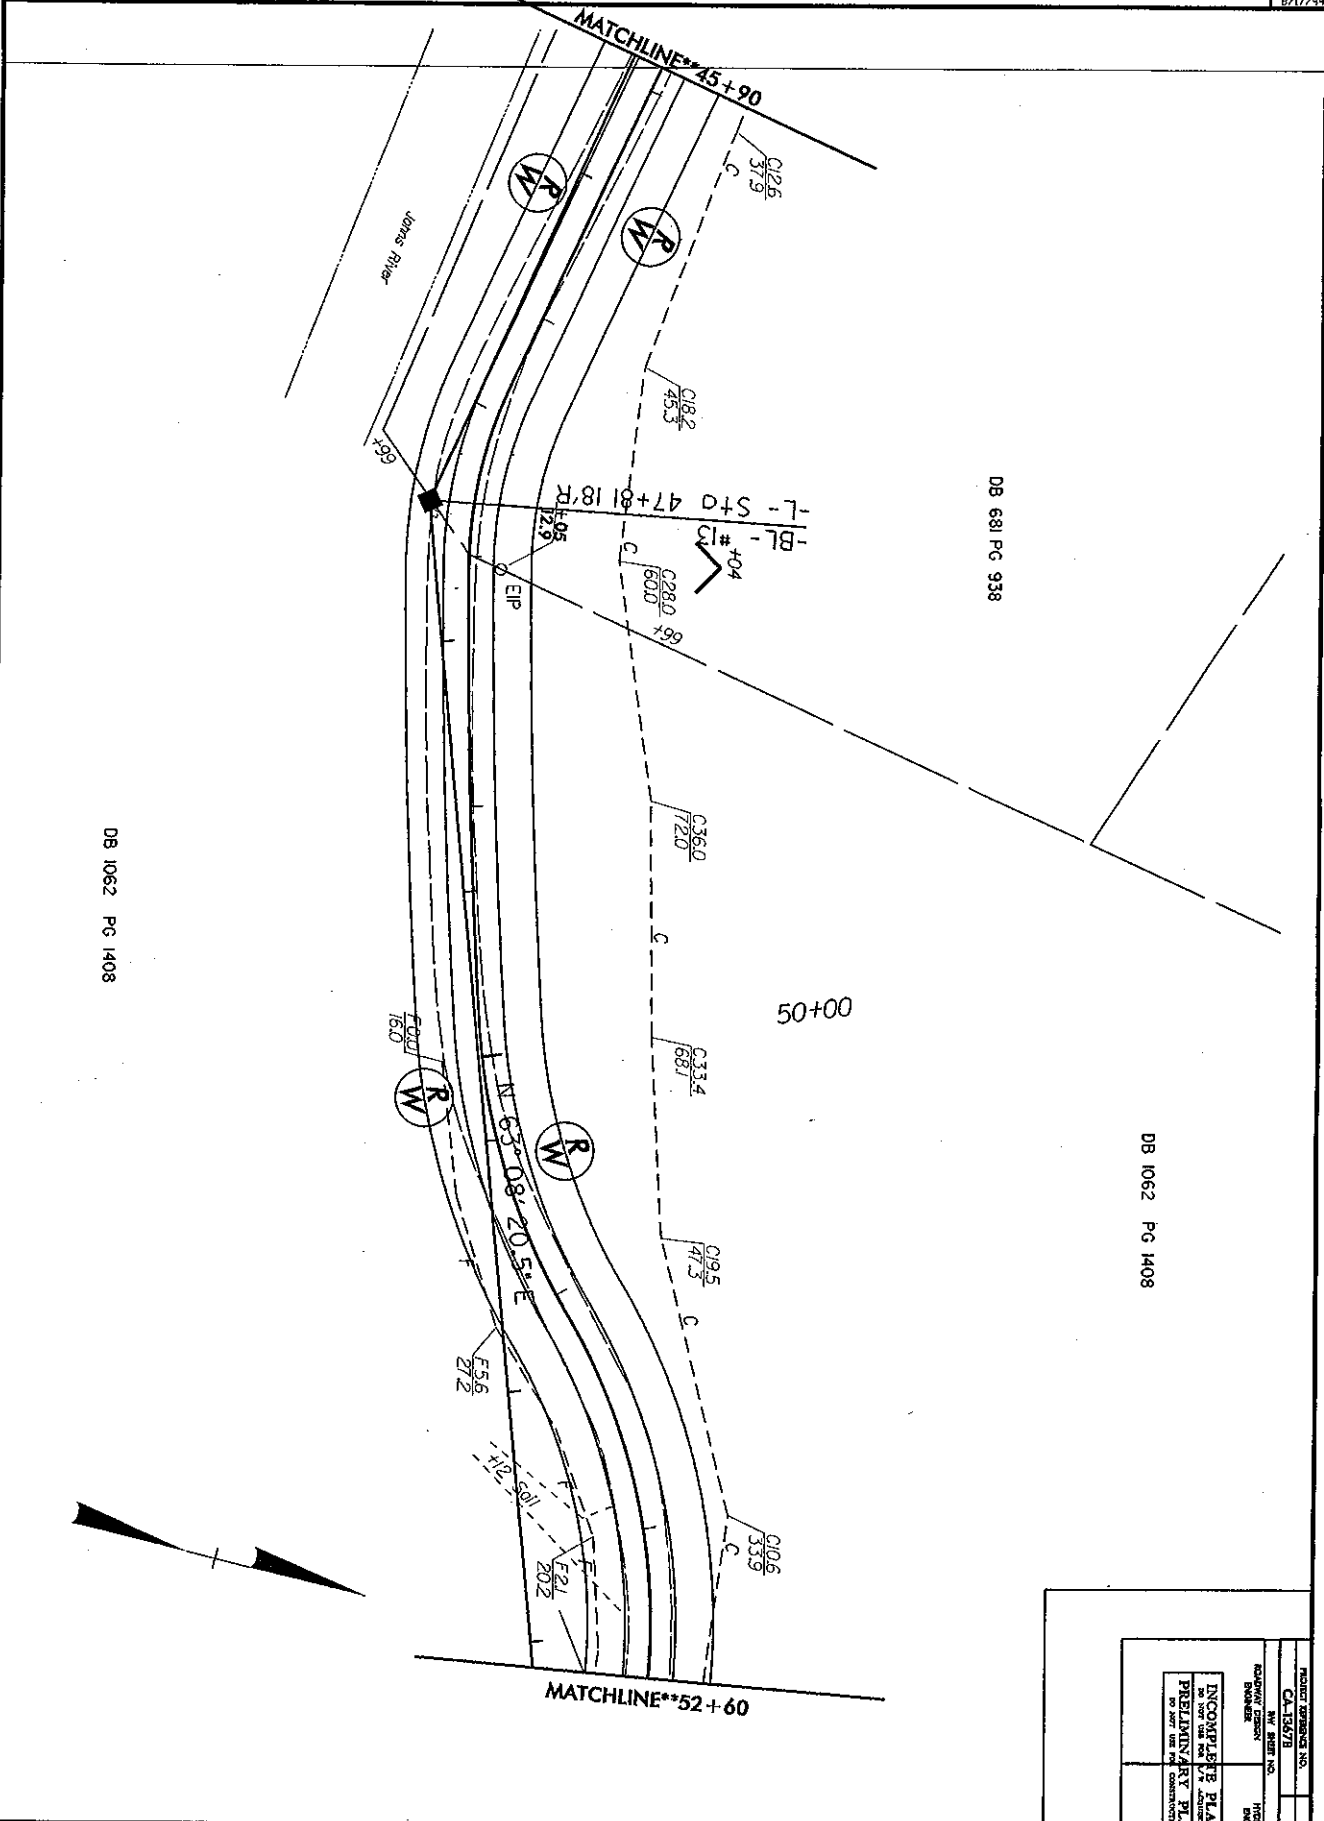

DB 1062 PG 1408


DB 681 PG 938

DB 1062 PG 1408

50+00

MATCHLINE**52+60

MATCHLINE**45+90

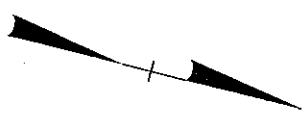


INCOMPLETE PLANS DO NOT USE FOR CONSTRUCTION PRELIMINARY PLANS DO NOT USE FOR CONSTRUCTION			

REVISIONS


DB 1062 PG 1408

DB 1062 PG 1408

DB 1062 PG 1408

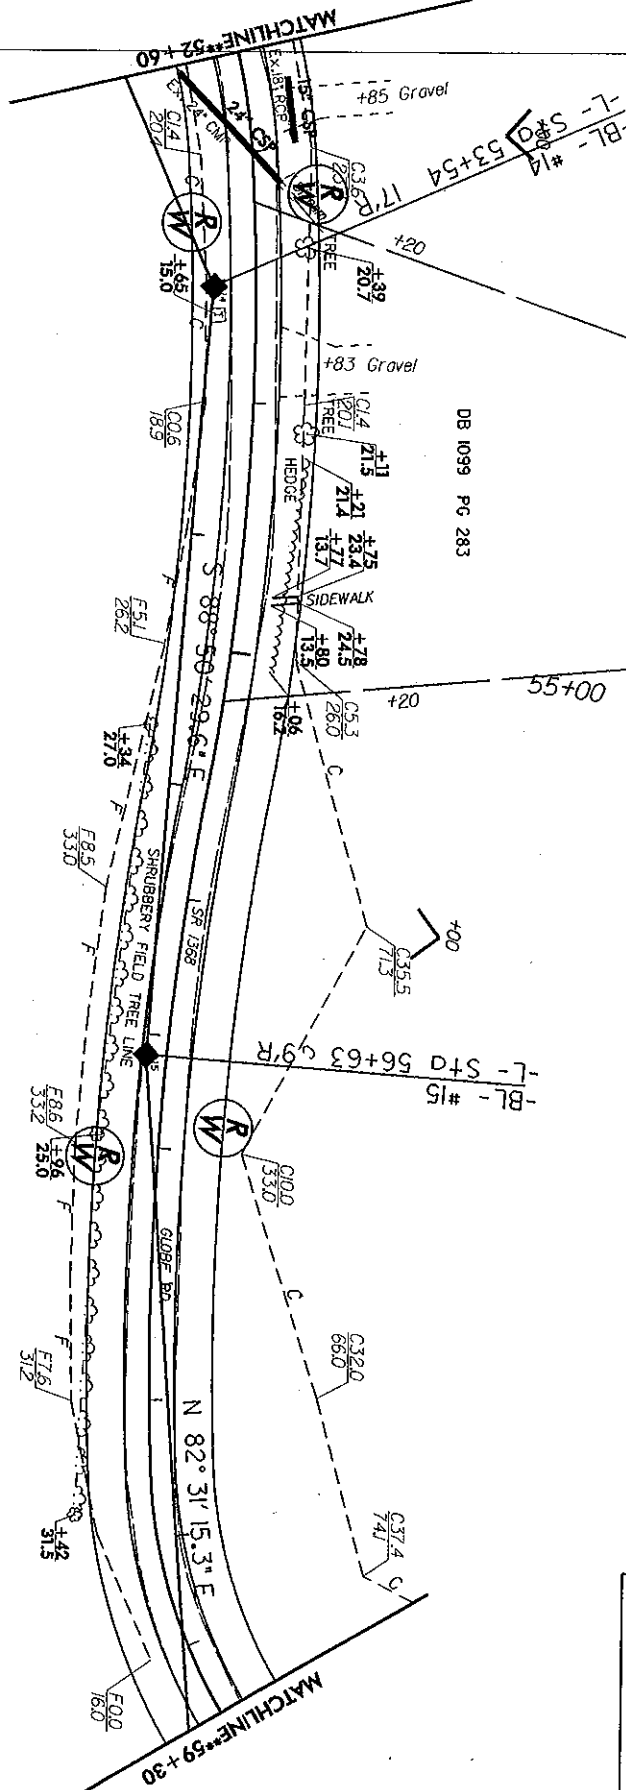

DATE			
DESIGNED BY		CHECKED BY	
DRAWN BY		APPROVED BY	
INCOMPLETE PLANS			
PRELIMINARY PLANS			

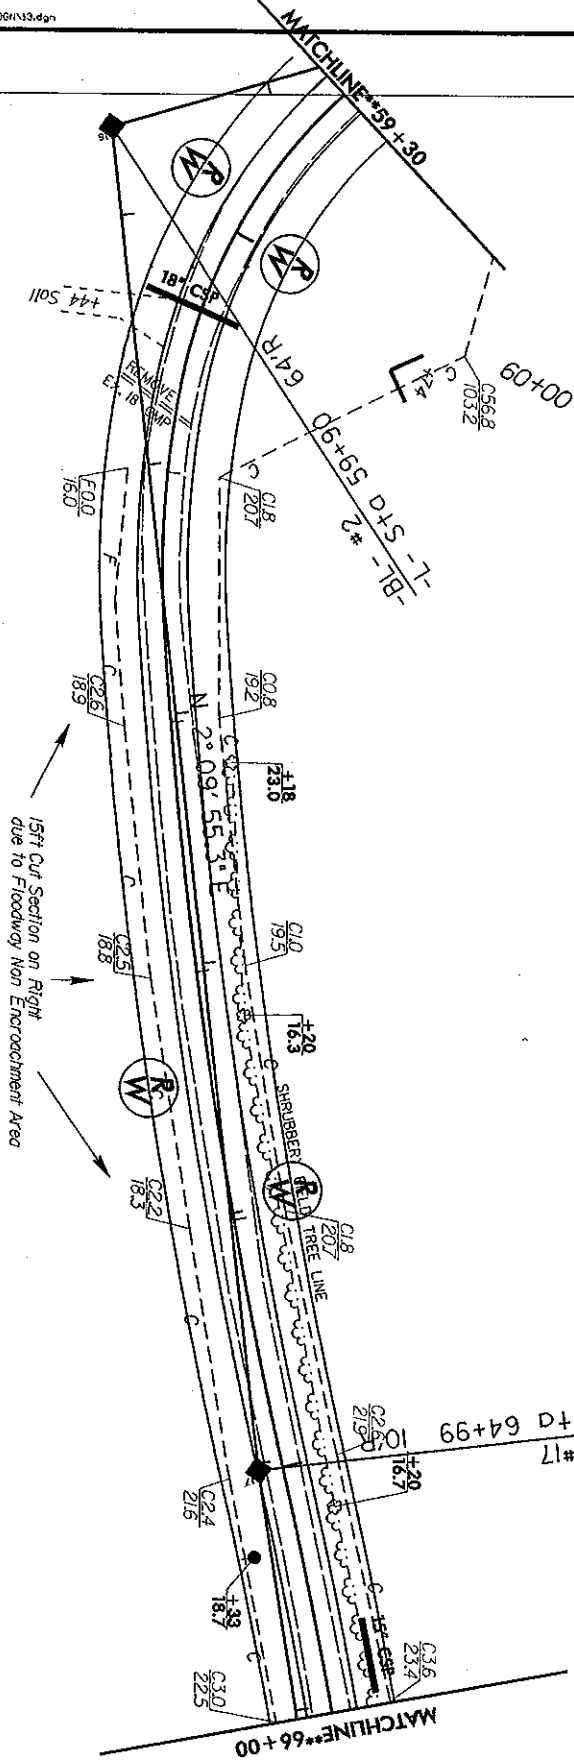

DB 1062 PG 1408

DB 1062 PG 1408




00+59
 -L- STA 64+99
 -BL- #17

PROJECT NUMBER NO.	13
SHEET NO.	13
DESIGNED BY	
DRAWN BY	
CHECKED BY	
APPROVED BY	
INCOMPLETE PLANS DO NOT USE FOR CONSTRUCTION PRELIMINARY PLANS DO NOT USE FOR CONSTRUCTION	


DB 1062 PG 1408

DB 1062 PG 1408

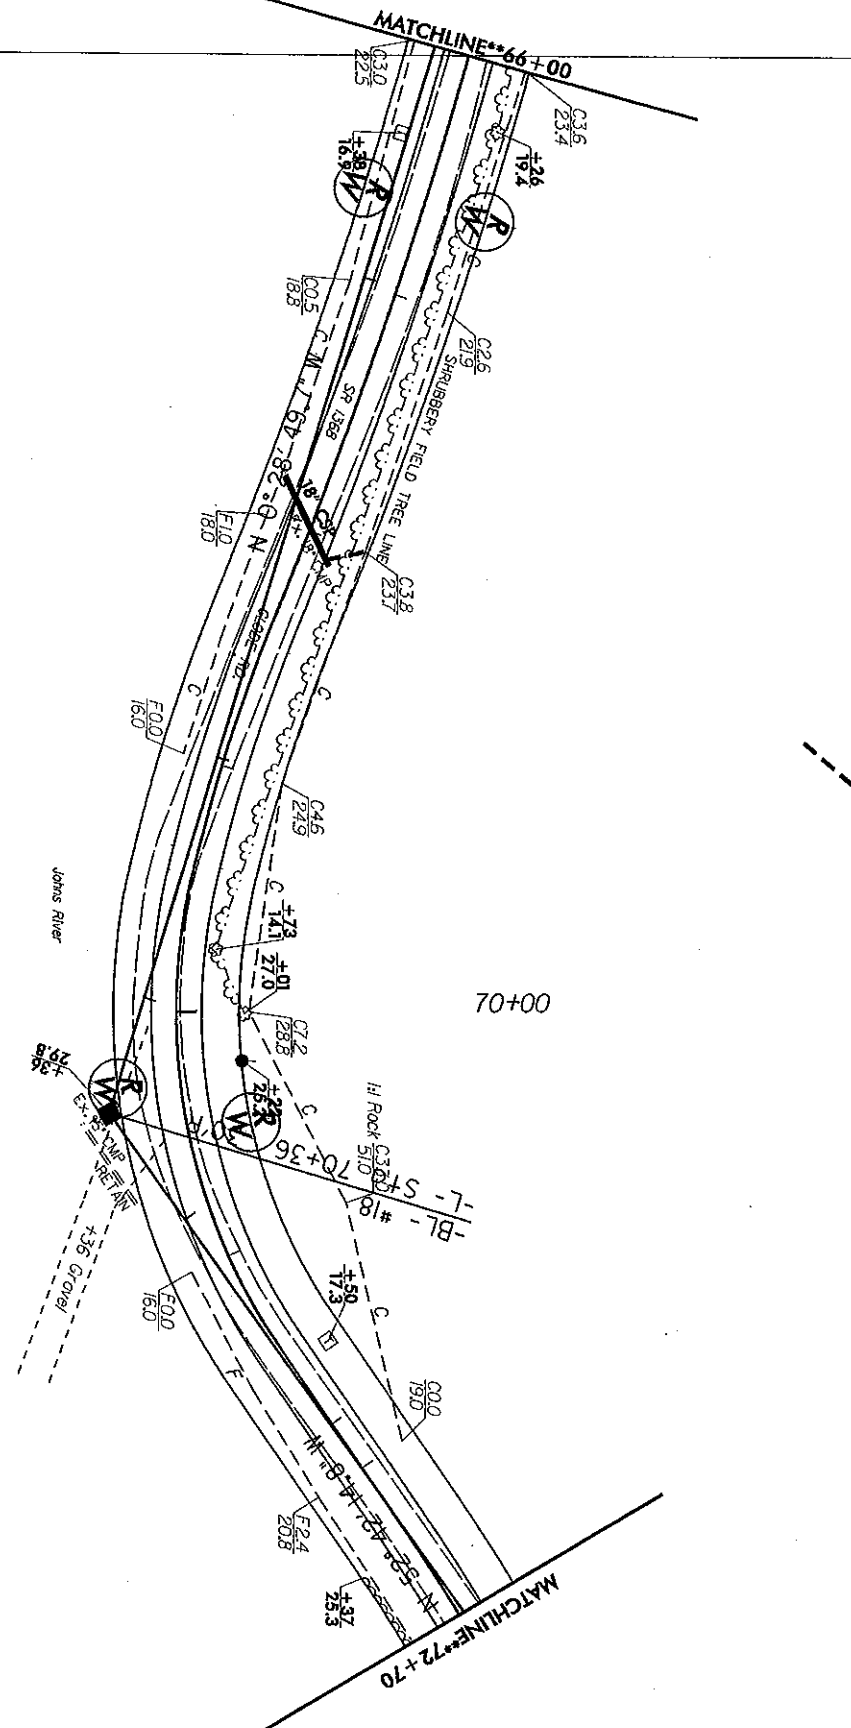

PROJECT REFERENCE NO.	CA-13673	SHEET NO.	1A
INCOMPLETE PLANS PRELIMINARY PLANS			

DB 1062 PG 1408

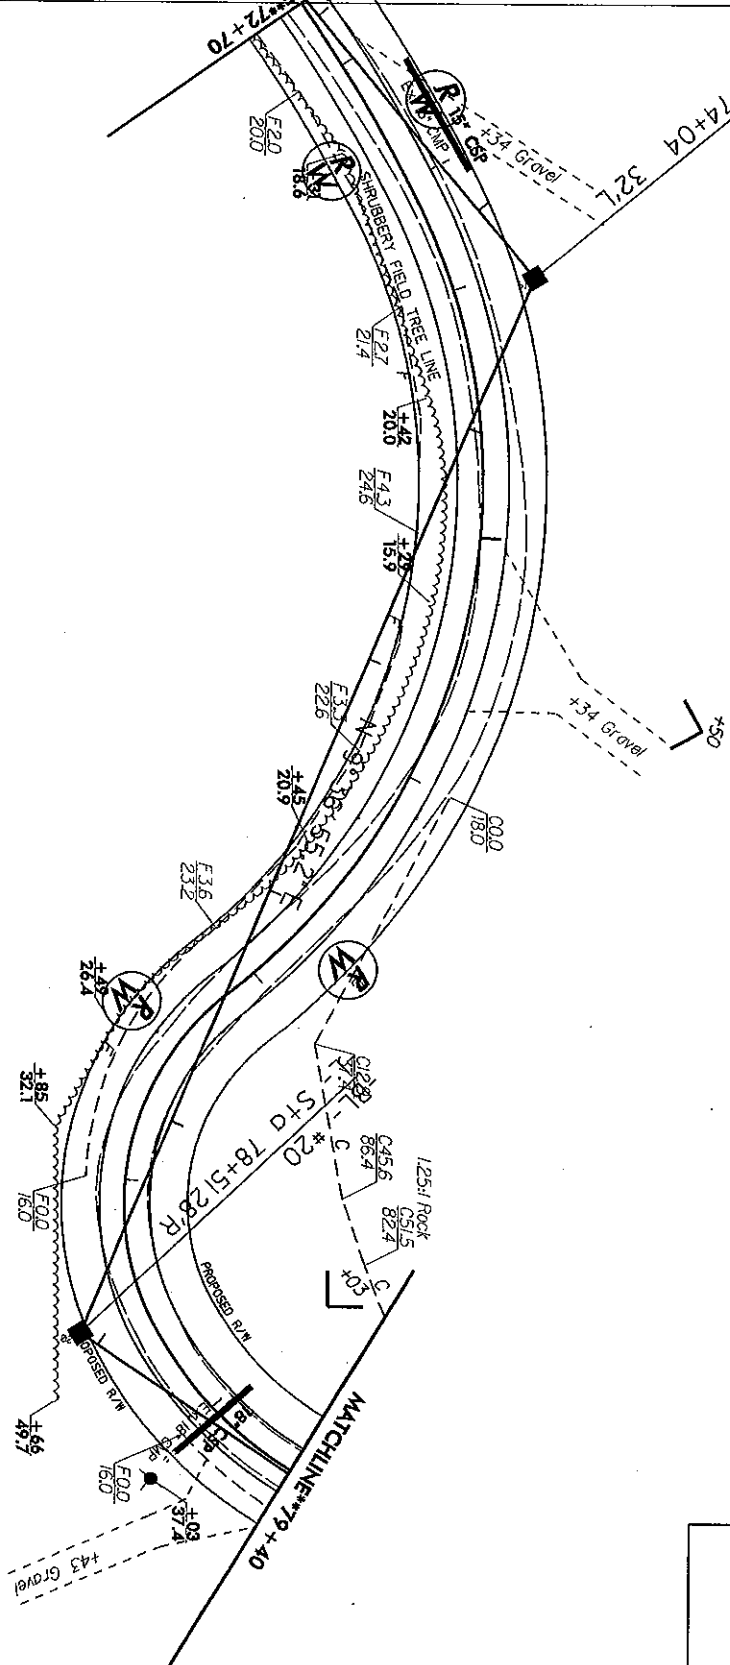


75+00

DB 1062 PG 1408



PROJECT NUMBER NO.	15
CA-1367	
DATE	8/17/99
DATE OF PREPARATION	8/17/99
DATE OF REVISION	
COMMENTS	
INCOMPLETE PLANS DO NOT USE FOR CONSTRUCTION PRELIMINARY PLANS	

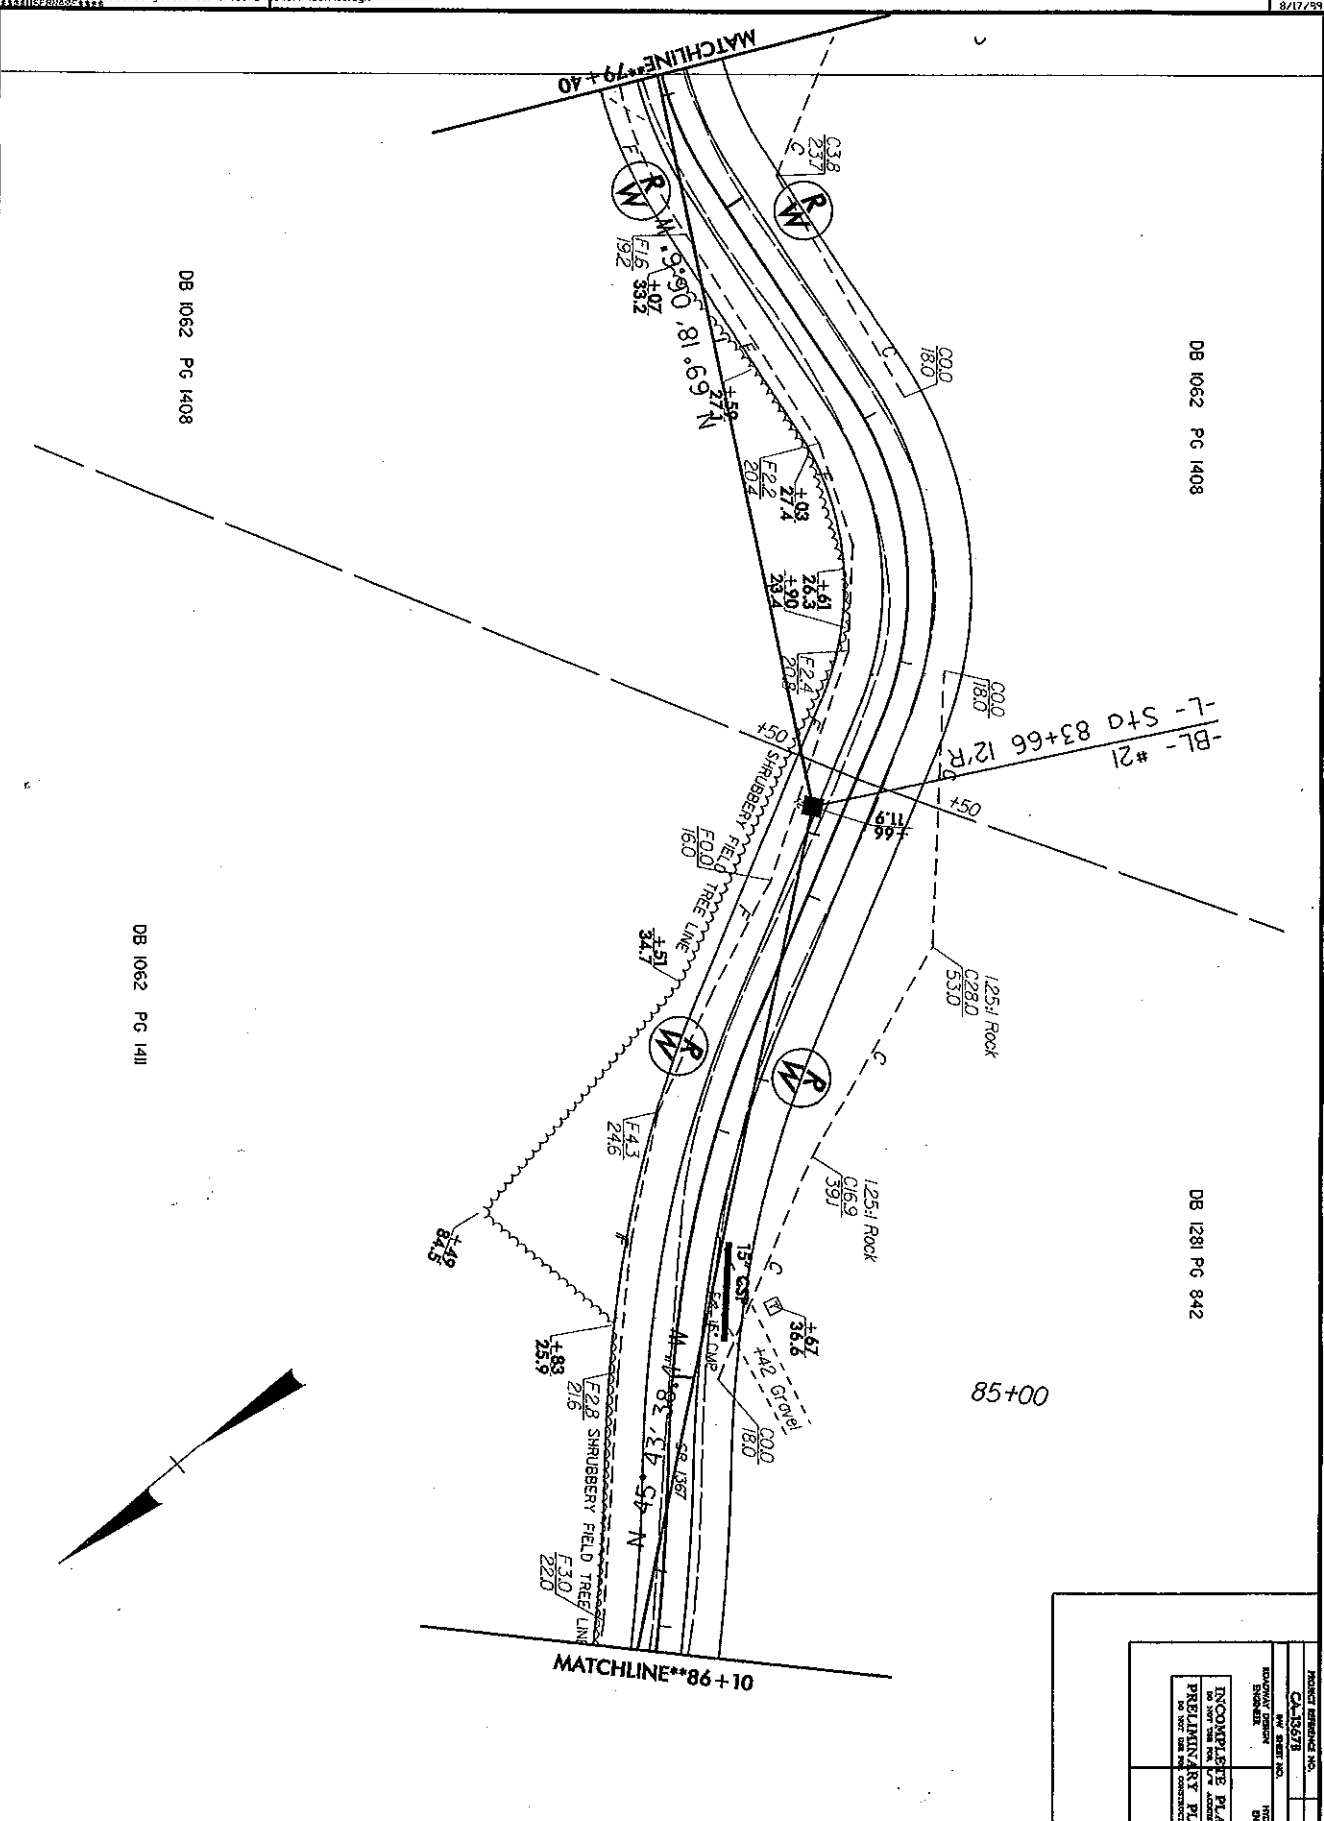


DB 1062 PG 1408

DB 1062 PG 1408

DB 1062 PG 1411

DB 1281 PG 842


85+00

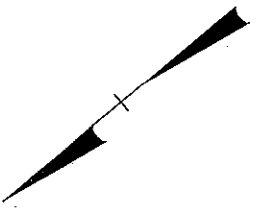

MATCHLINE**86+10

MATCHLINE**79+40

<p style="text-align: center;">INCOMPLETE PLANS DO NOT USE FOR CONSTRUCTION PRELIMINARY PLANS DO NOT USE FOR CONSTRUCTION</p>	

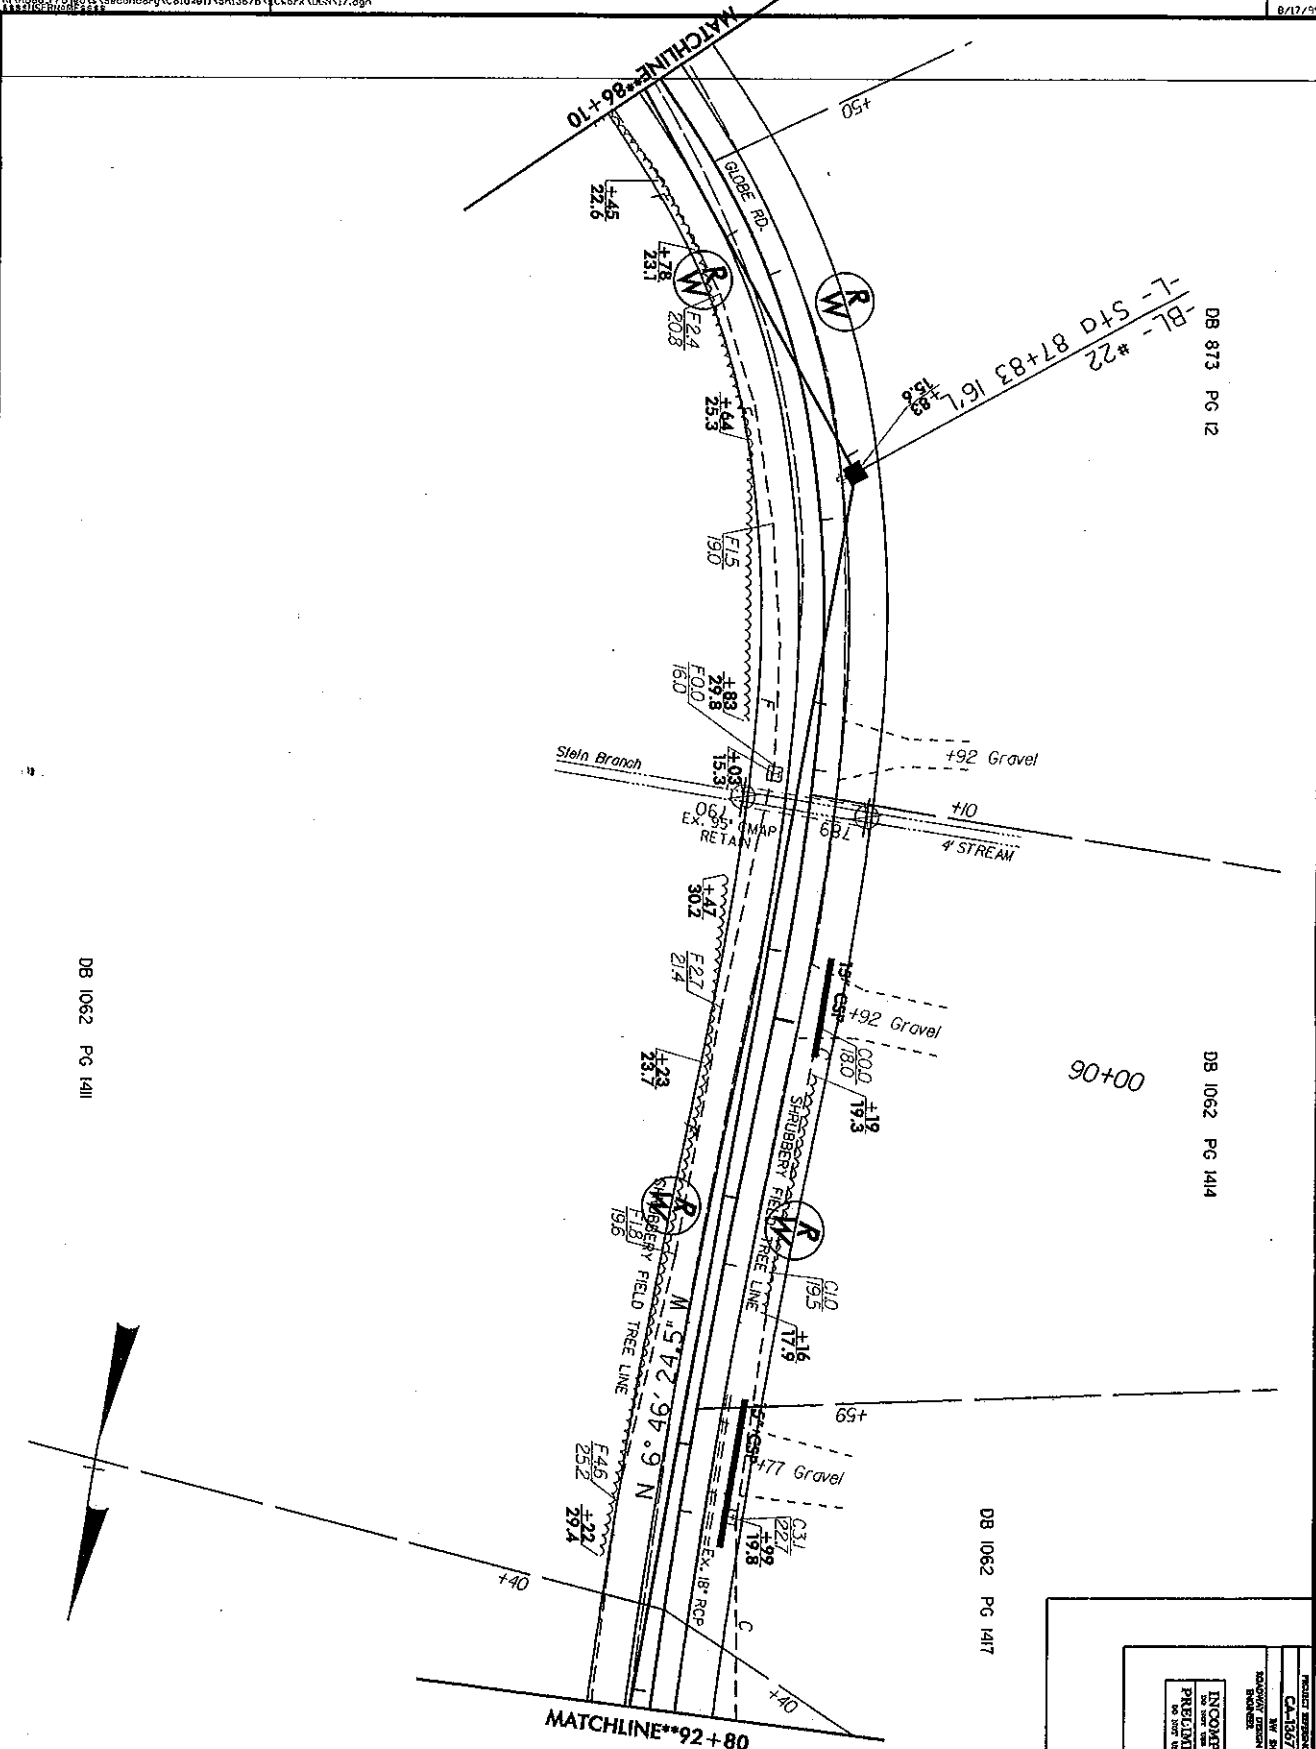


DB 873 PG 12
 -L- STD 87+83 16' L
 -BL- *22 15.8

DB 1062 PG 1411


DB 1062 PG 1414
 90+00

DB 1062 PG 1417

PROJECT NUMBER NO.	CA-13378	SHEET NO.	17
INCOMPLETE PLANS PRELIMINARY PLANS			

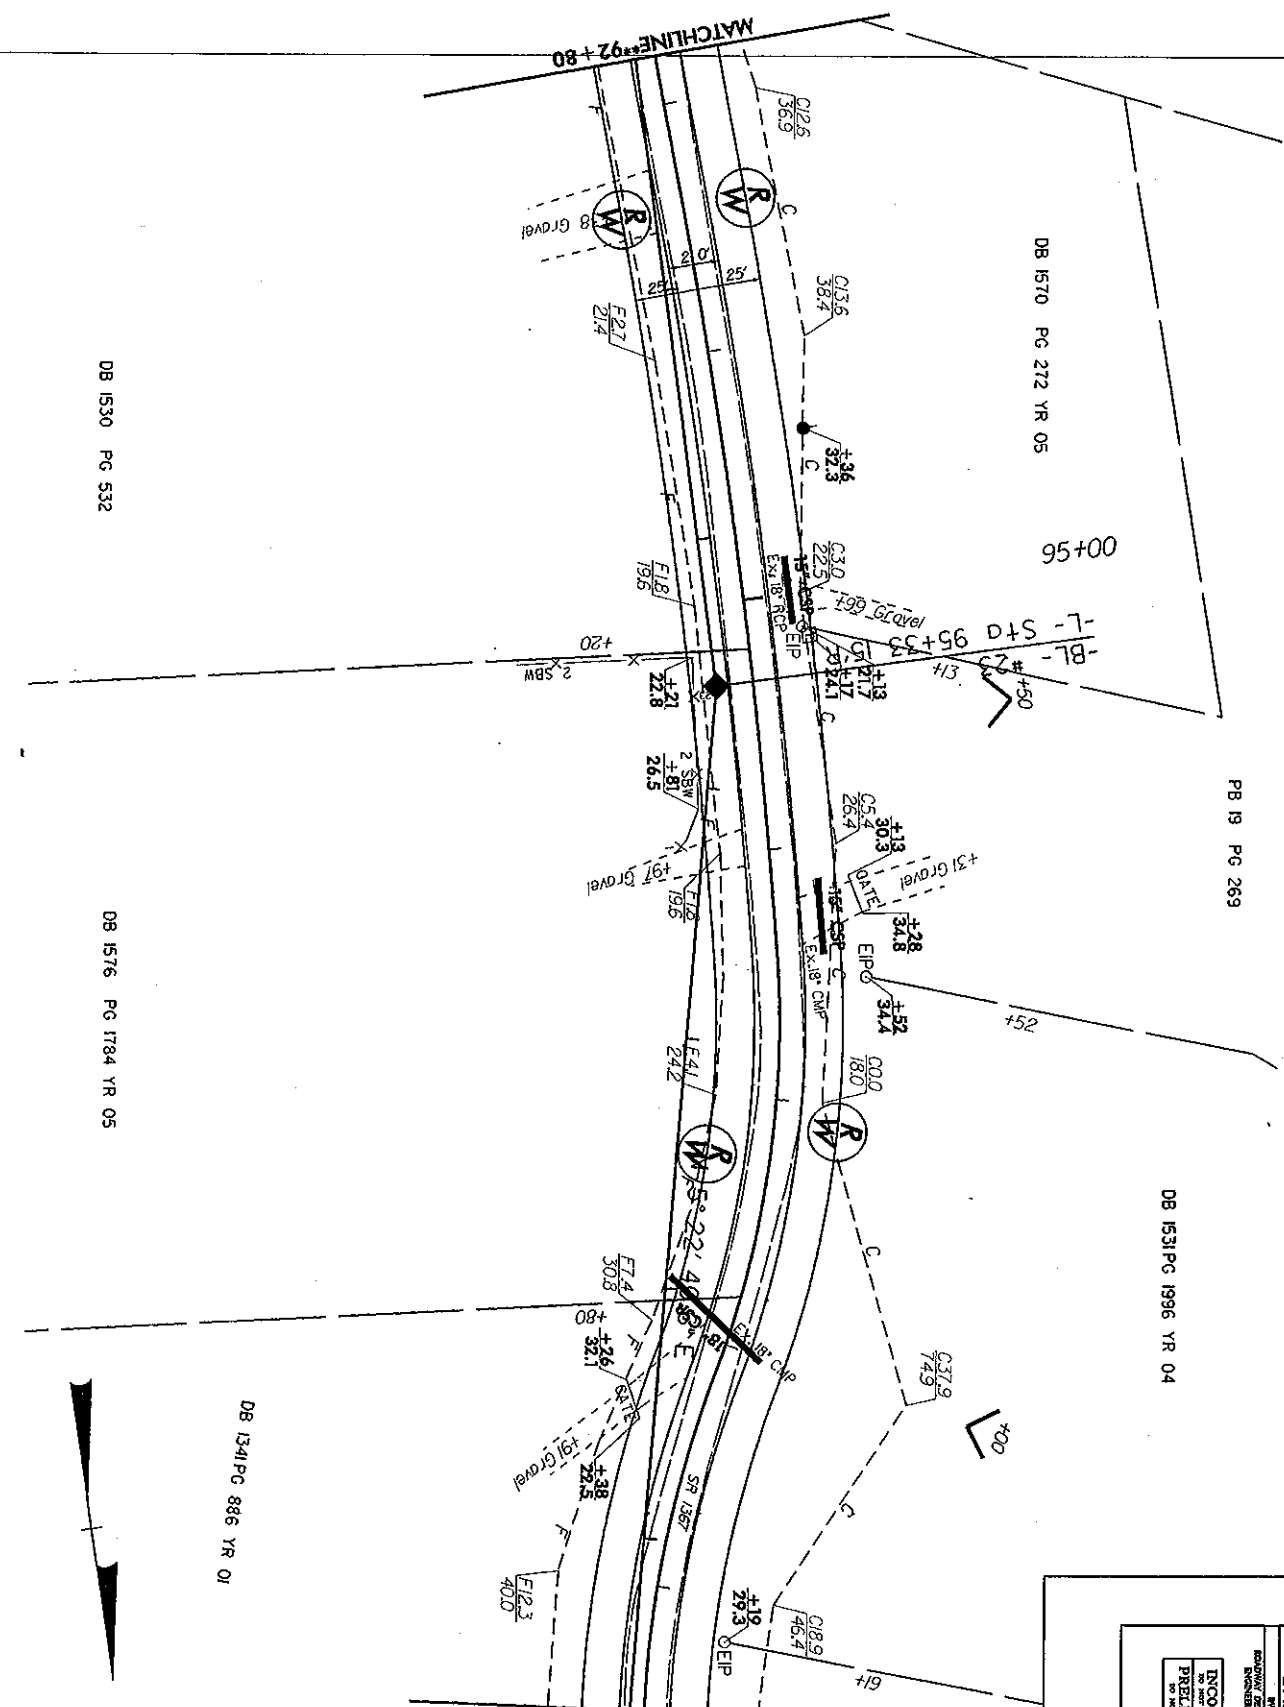


PROJECT NUMBER NO.	18
DATE OF APPROVAL	

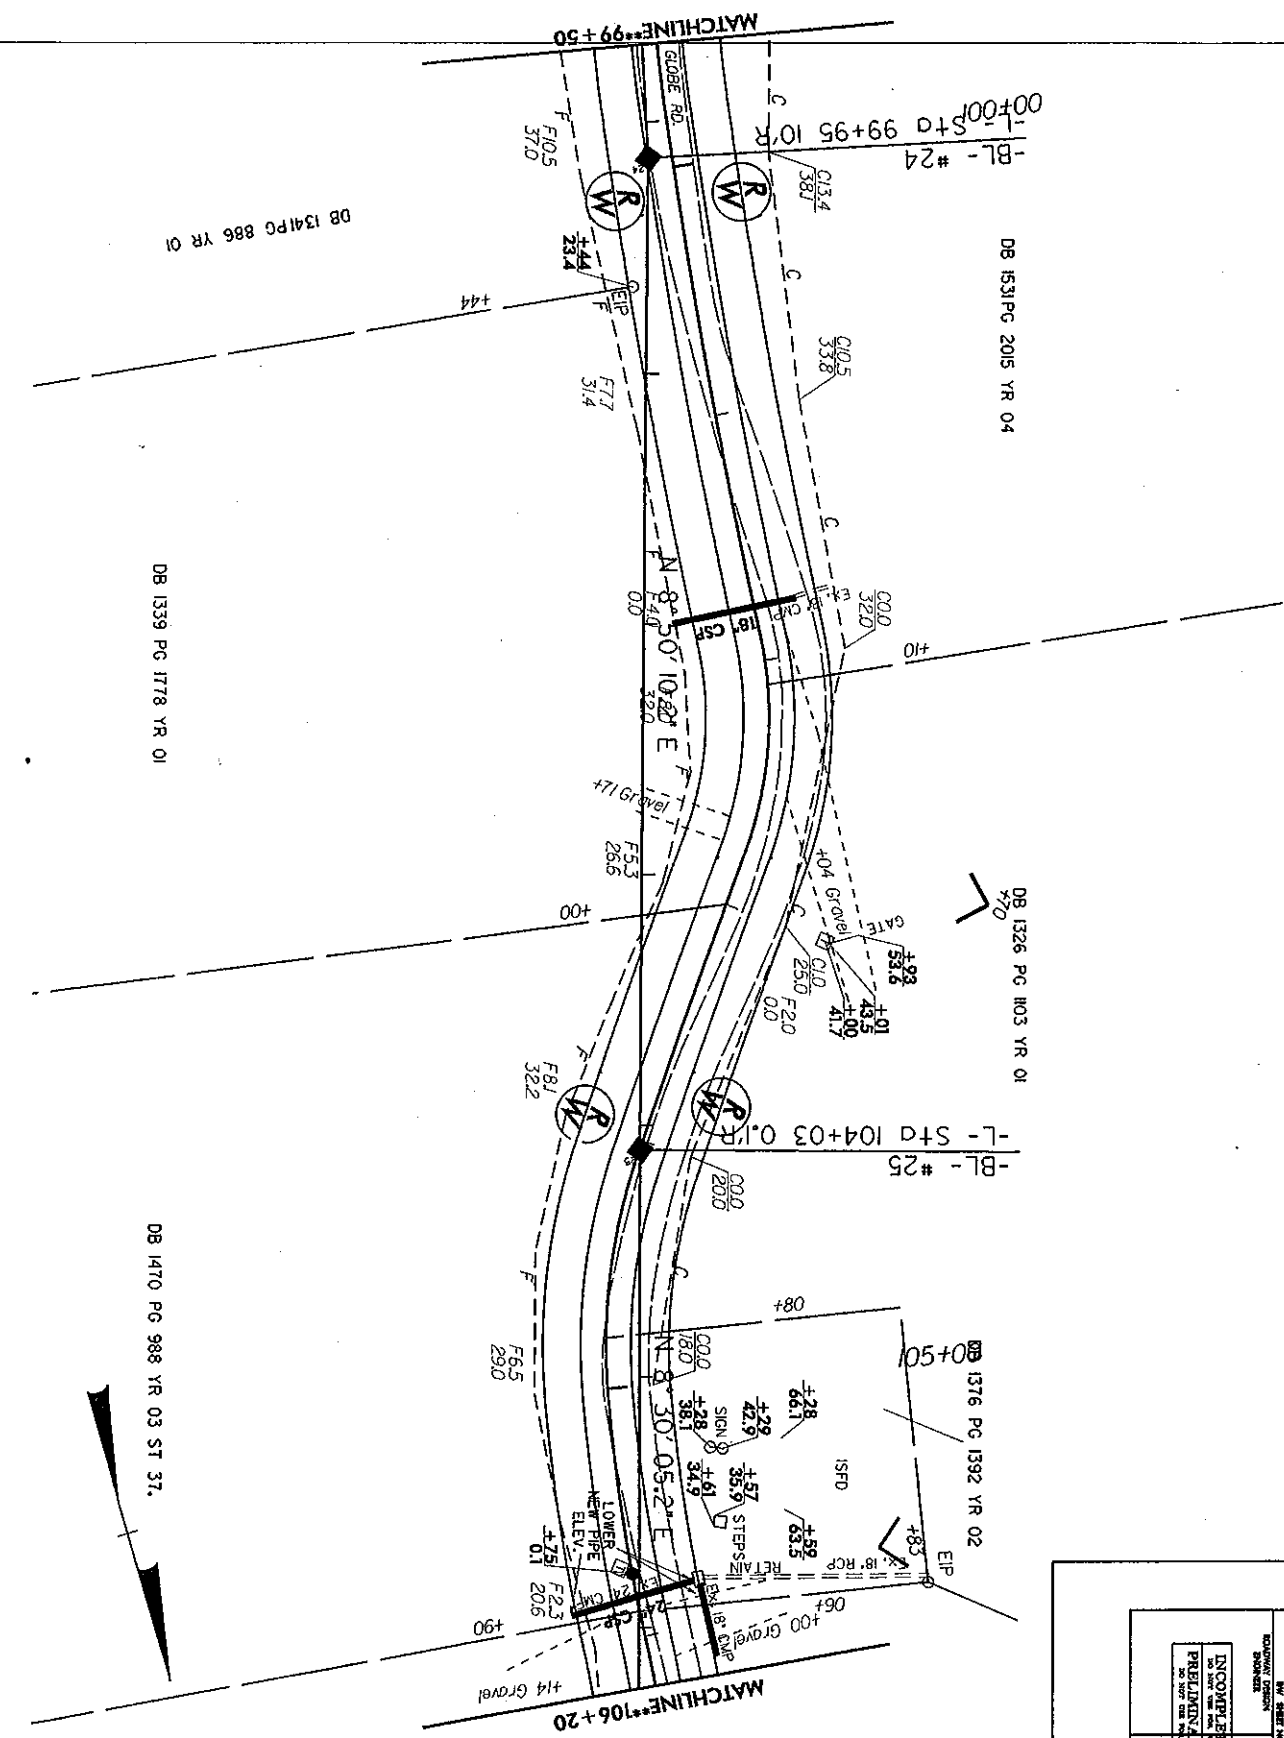


PROJECT ADDRESS NO.	SHEET NO.
CA-13673	19
DATE	PROJECT NO.
	13673
INCOMPLETE PLANS	PRELIMINARY PLANS
NO PART OF THESE PLANS	NO PART OF THESE PLANS
SHOULD BE USED FOR CONSTRUCTION	SHOULD BE USED FOR CONSTRUCTION



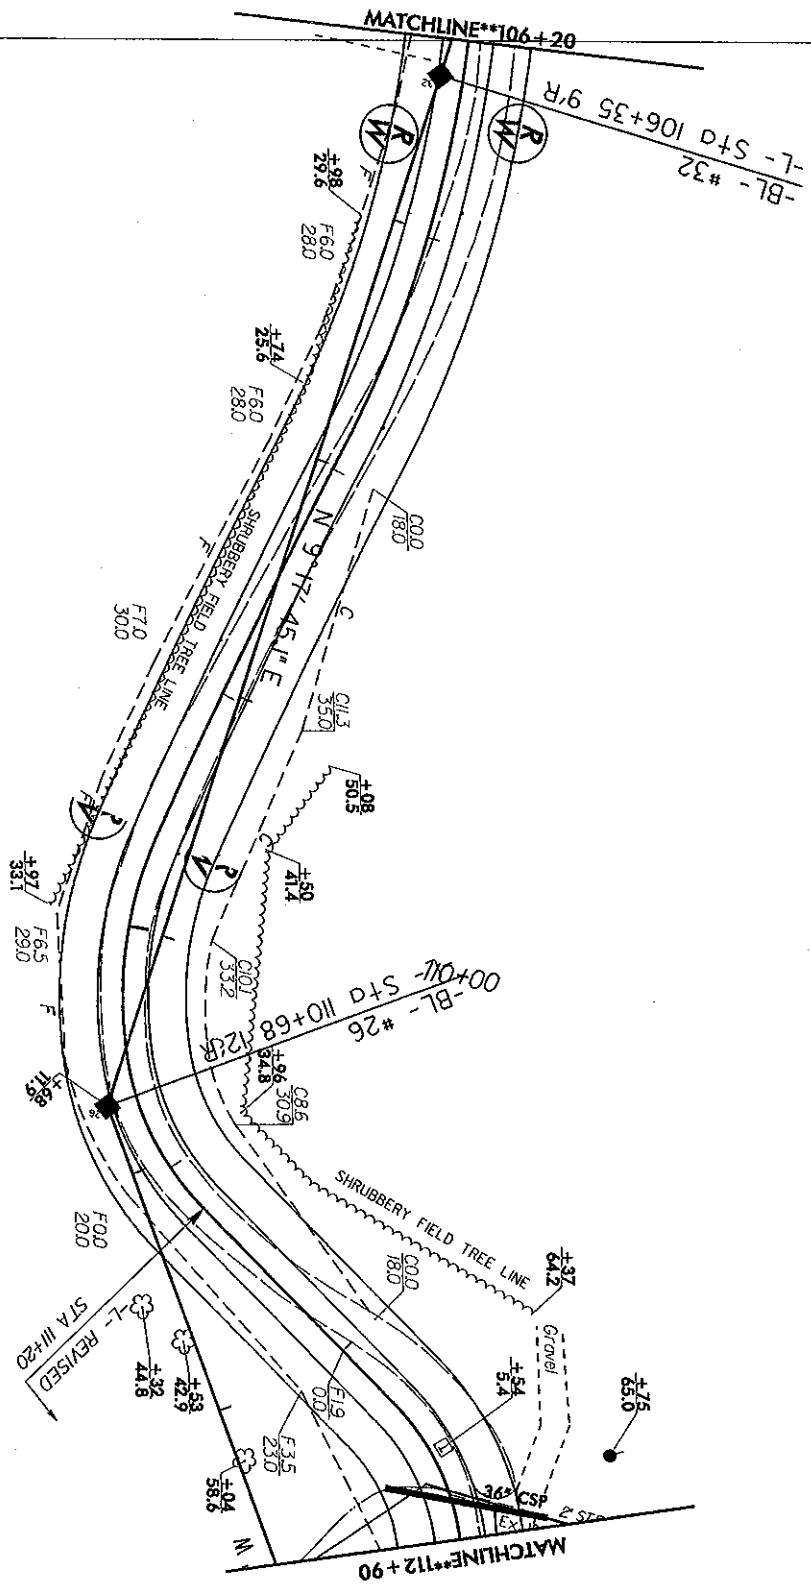

PROJECT REFERENCE NO.	20
CA 13678	20
DATE OF REVISION	8/17/98
INCOMPLETE PLANS DO NOT USE FOR CONSTRUCTION EXCEPT AS SHOWN BY ASSOCIATED PRELIMINARY PLANS DO NOT BE CONSIDERED	

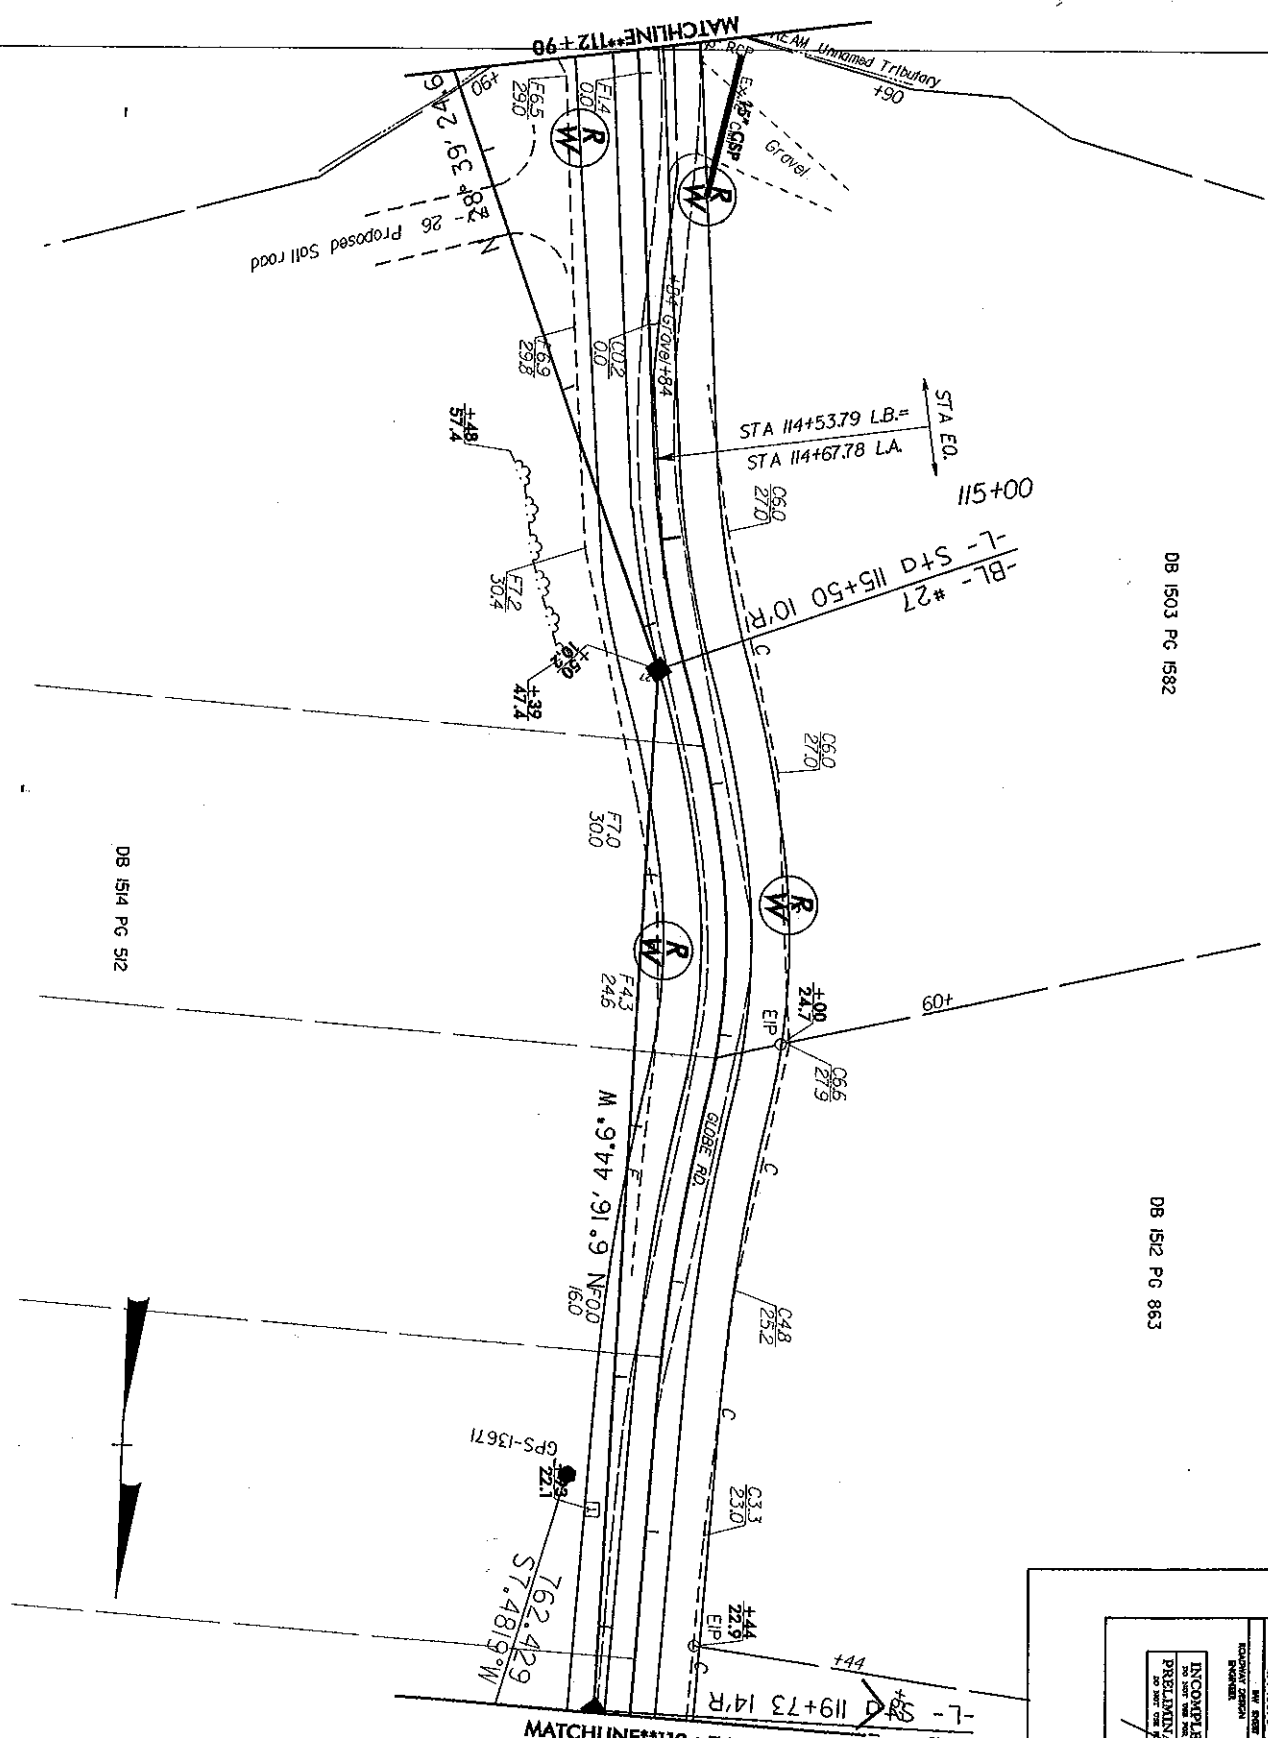

DB 1503 PG 1582

DB 1512 PG 863

DB 1514 PG 512

PROJECT RECORD NO.	CA-1367B	SHEET NO.	21
DATE	08/17/93	SCALE	AS SHOWN
DRAWN BY	HW	CHECKED BY	HW
DESIGNED BY	HW	IN CHARGE	HW
INCOMPLETE PLANS PRELIMINARY PLANS DO NOT USE FOR CONSTRUCTION			

DB 1494 PG 1605

DB 1296 PG 931

DB 1511 PG 1350

DB 1514 PG 512

MATCHLINE**119+74

120+021

#28

+77


125+00
-BL-#29
Sta 125+00


DB 1296 PG 931

MATCHLINE**126+44




DESIGNED BY		INCHARGE	
DRAWN BY		REVIEWER	
INCOMPLETE PLANS DO NOT USE FOR CONSTRUCTION PRELIMINARY PLANS DO NOT USE FOR CONSTRUCTION			

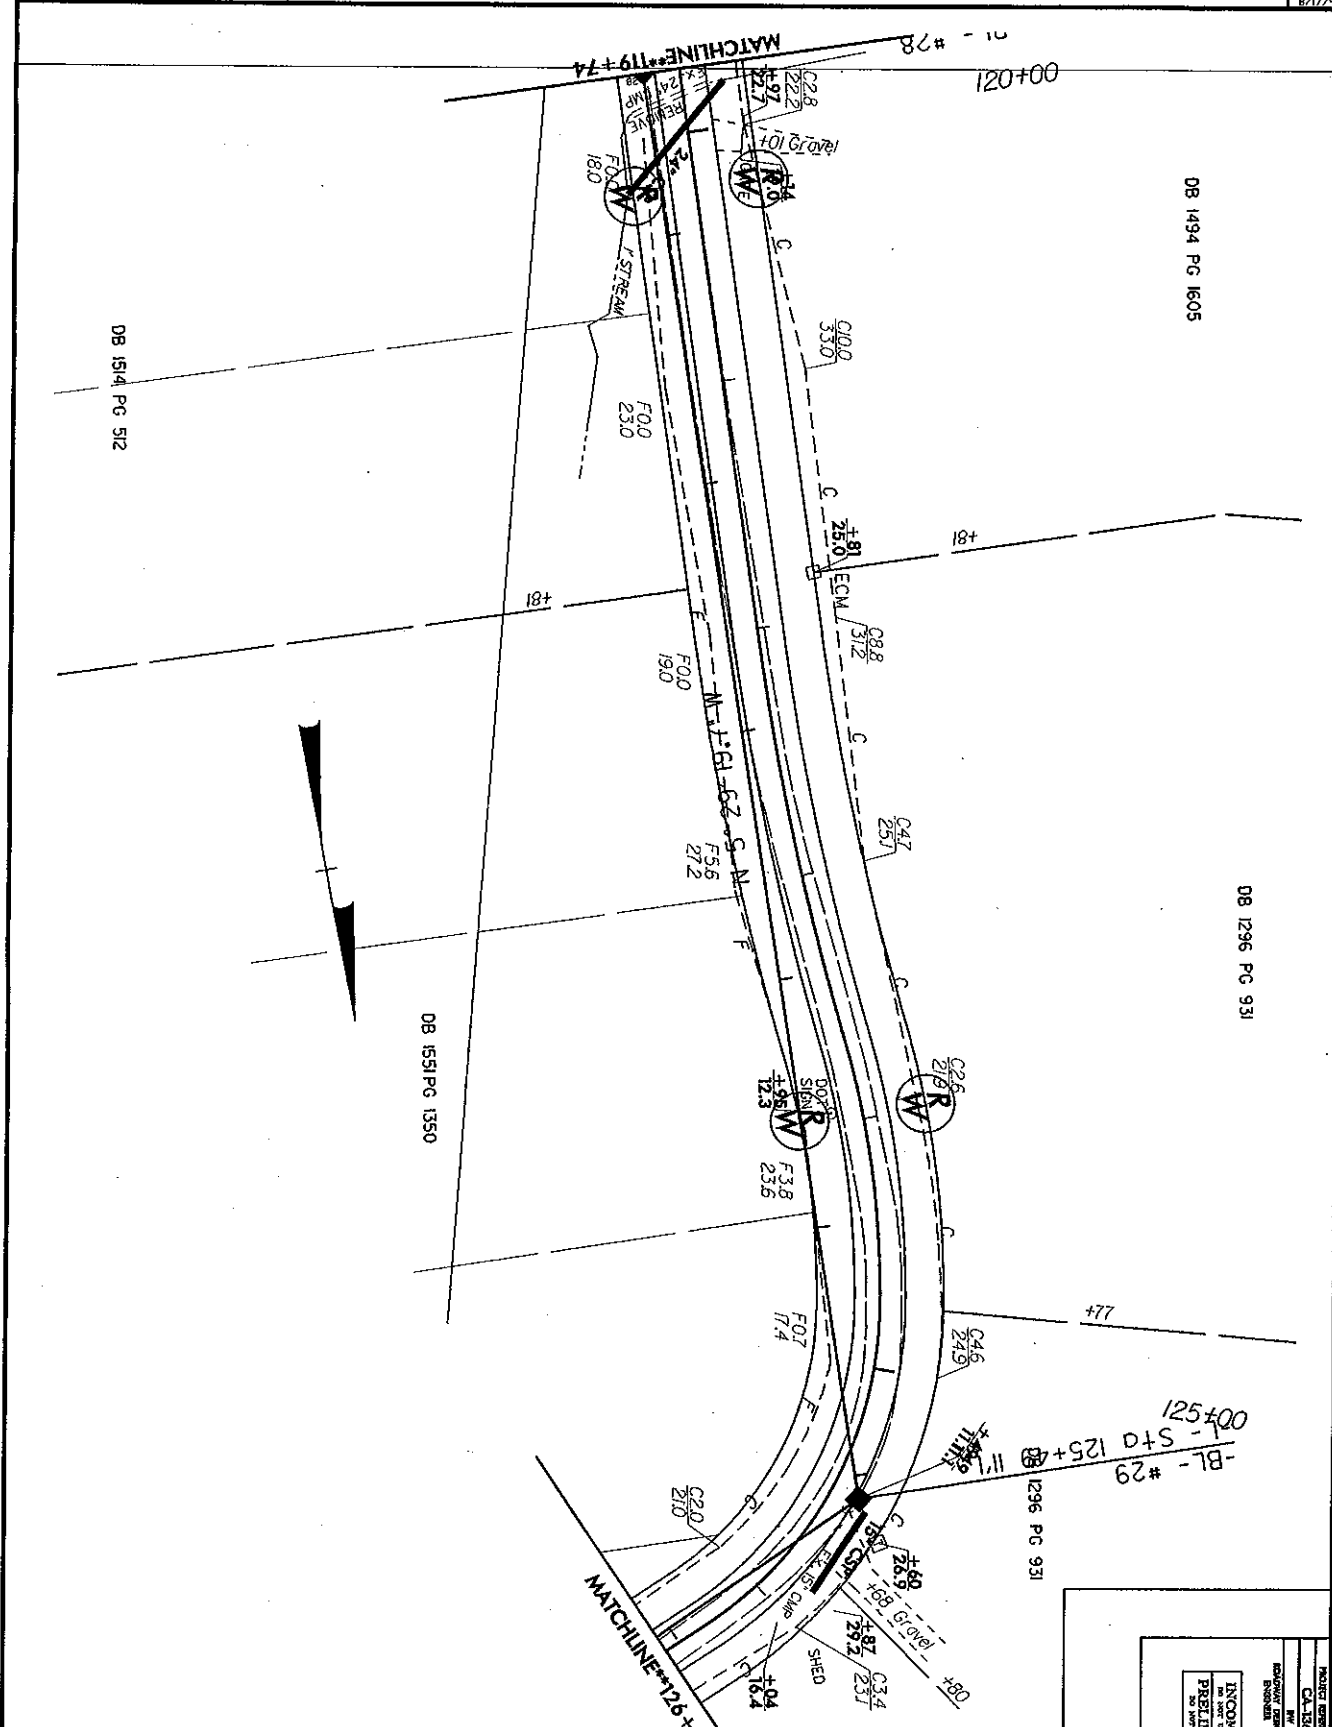

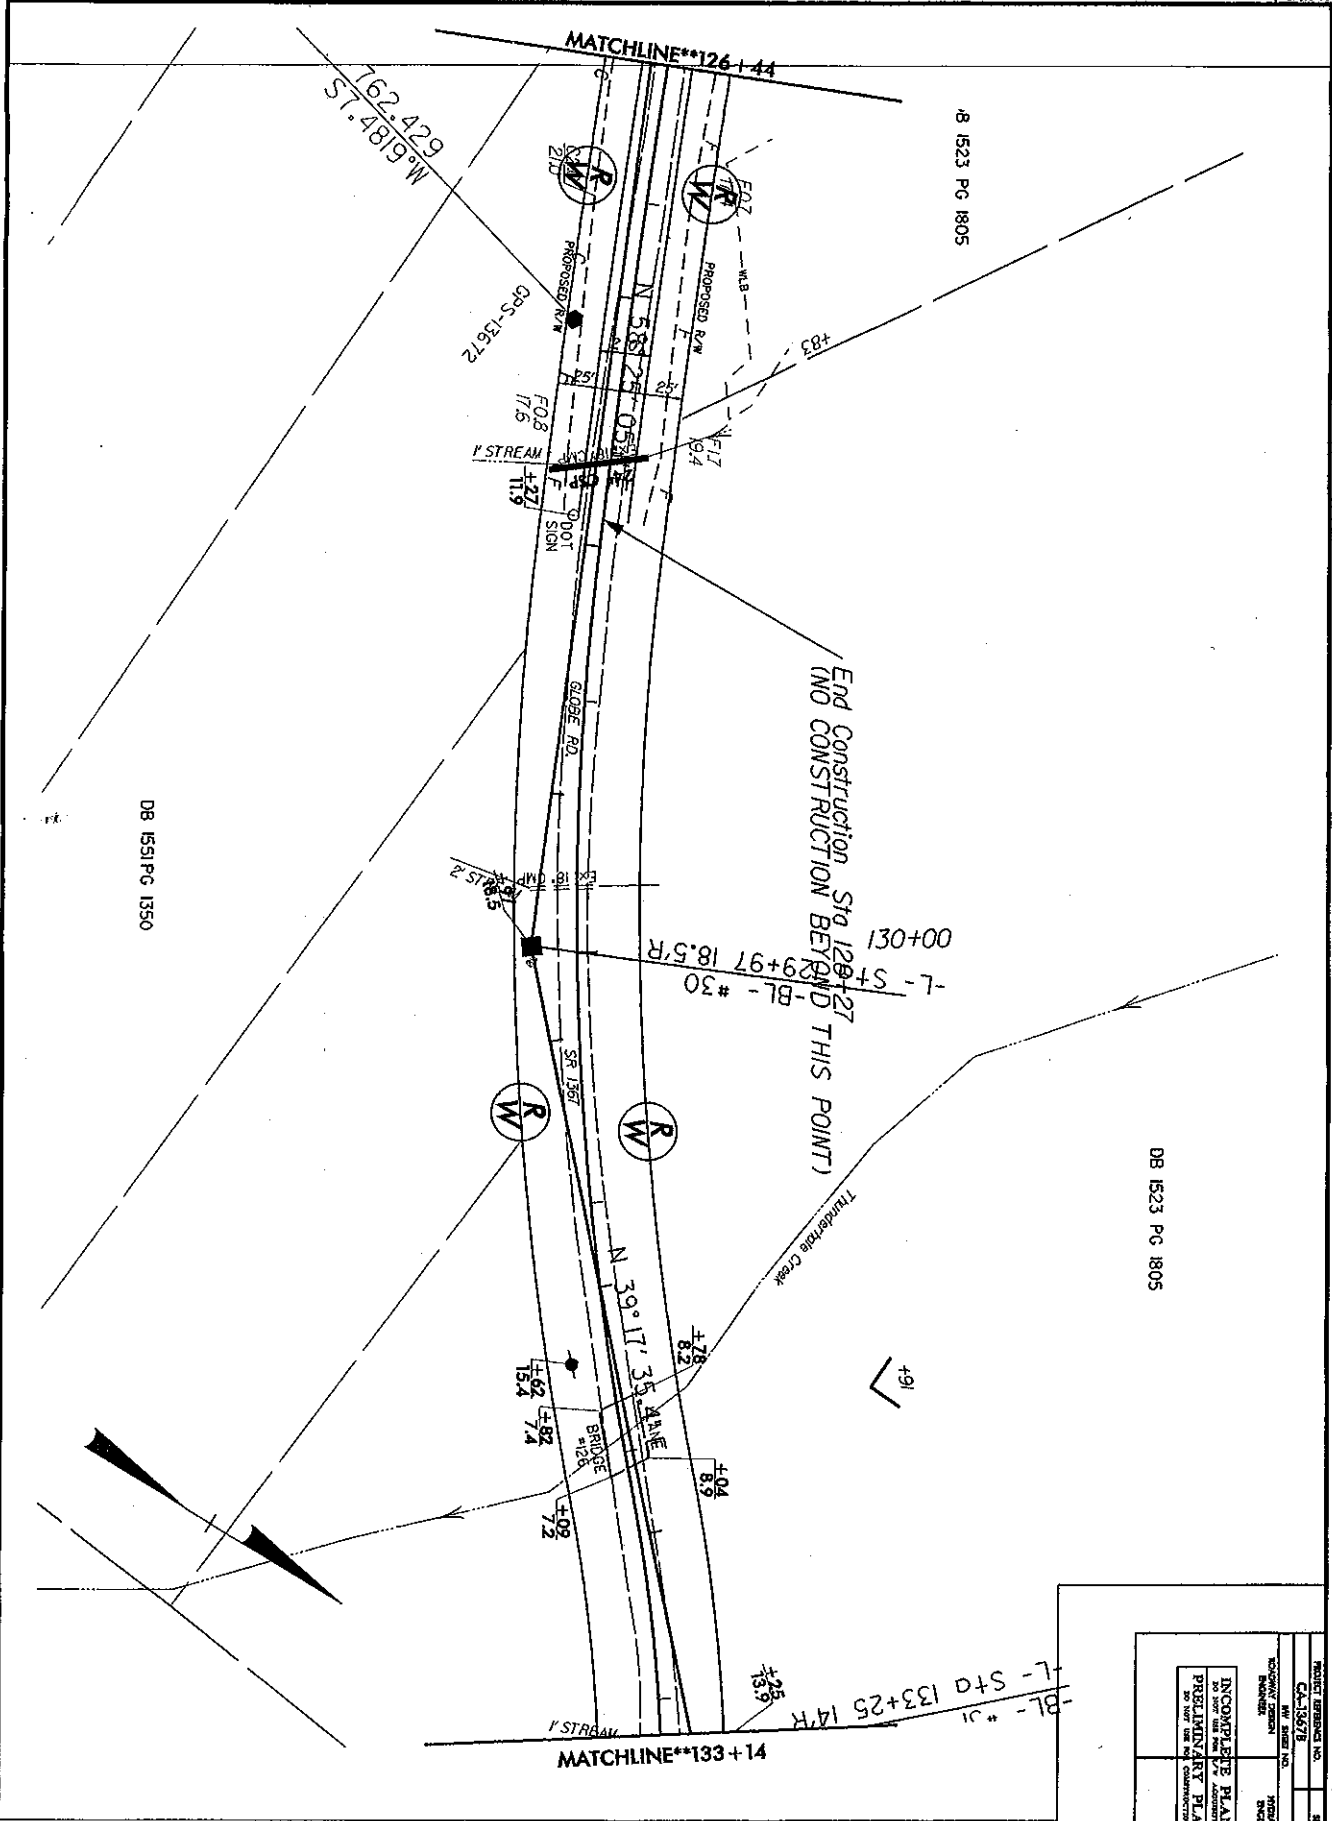

PROJECT DESIGN NO.	CA 13678	SHEET NO.	23

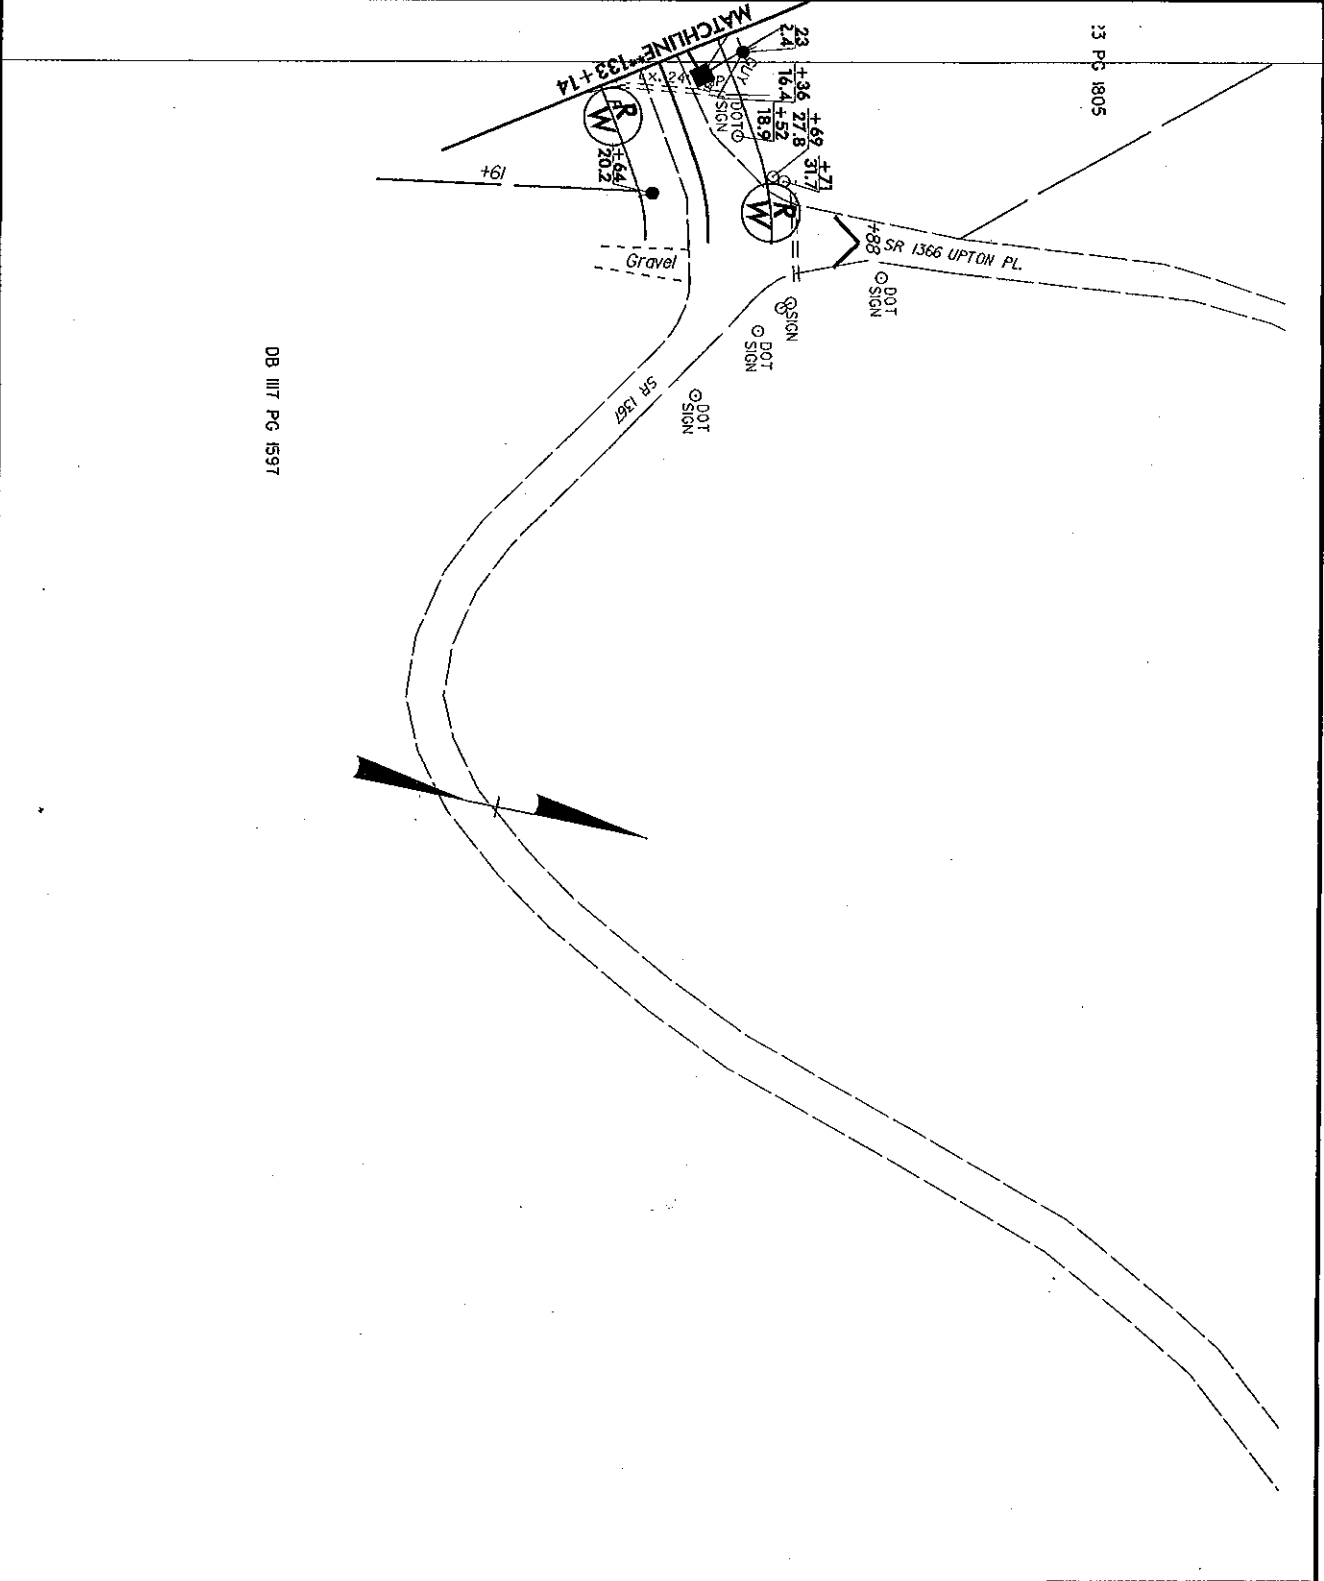


DB III/T PG. 159T

23 PG. 1805



PROJECT REFERENCE NO.	CA-1367B	SHEET NO.	24
CONTRACT DESIGN NUMBER		INSTALLATION ENGINEER	
INCOMPLETE PLANS PRELIMINARY PLANS <small>DO NOT USE FOR CONSTRUCTION</small>			

PROJECT NUMBER	CA-1367B
SHEET NO.	2

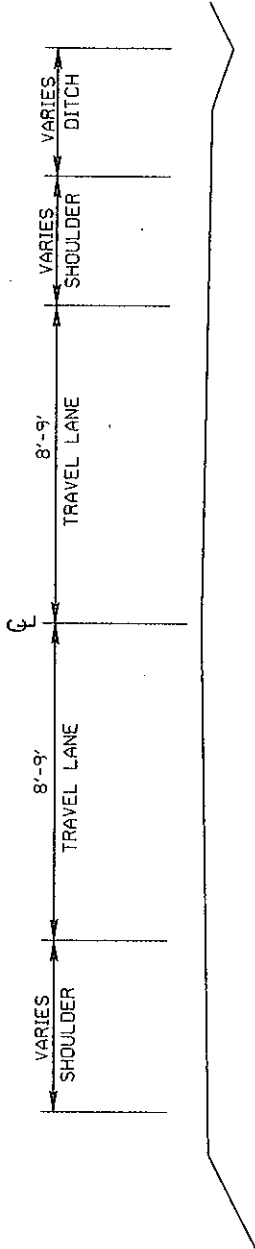

16'-18' EXISTING TYPICAL SECTION

SR 1367B

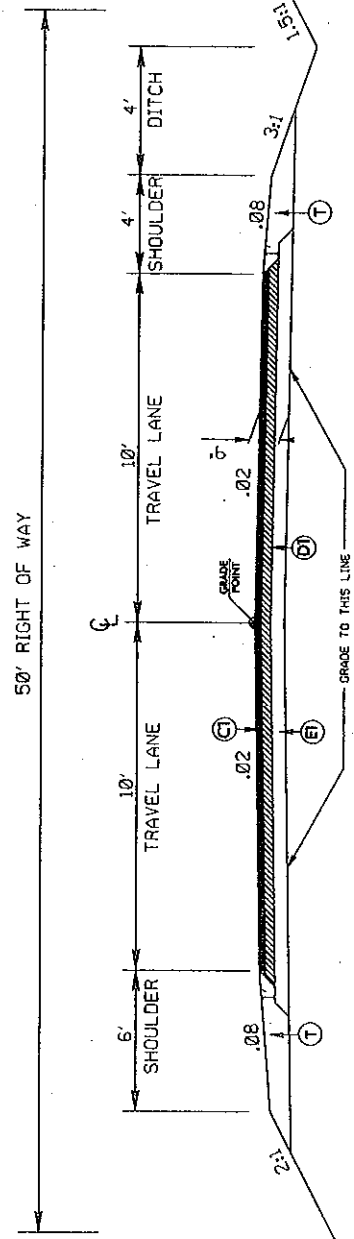

34' TYPICAL SECTION

NOTE-CONSTRUCT EXTRA WIDENING IN CURVES AS DIRECTED BY ENGINEER