

R-5755

CROSS – SECTION INDEX

-R- STA. 10+00.00 TO STA. 14+50.00 X-1 – X-3

-Y1- STA. 12+50.00 TO STA. 14+50.00 X-4 – X-5

-Y2- STA. 11+50.00 TO STA. 13+00.00 X-6 – X-7


-Y3- STA. 10+10.00 TO STA. 11+00.00 X-8

-Y4- STA. 10+00.00 TO STA. 13+00.00 X-9 – X-10


-Y5- STA. 10+00.00 TO STA. 13+00.00 X-11 – X-12

-LOOP- STA. 10+50.00 TO STA. 11+50.00 X-13


6/23/16

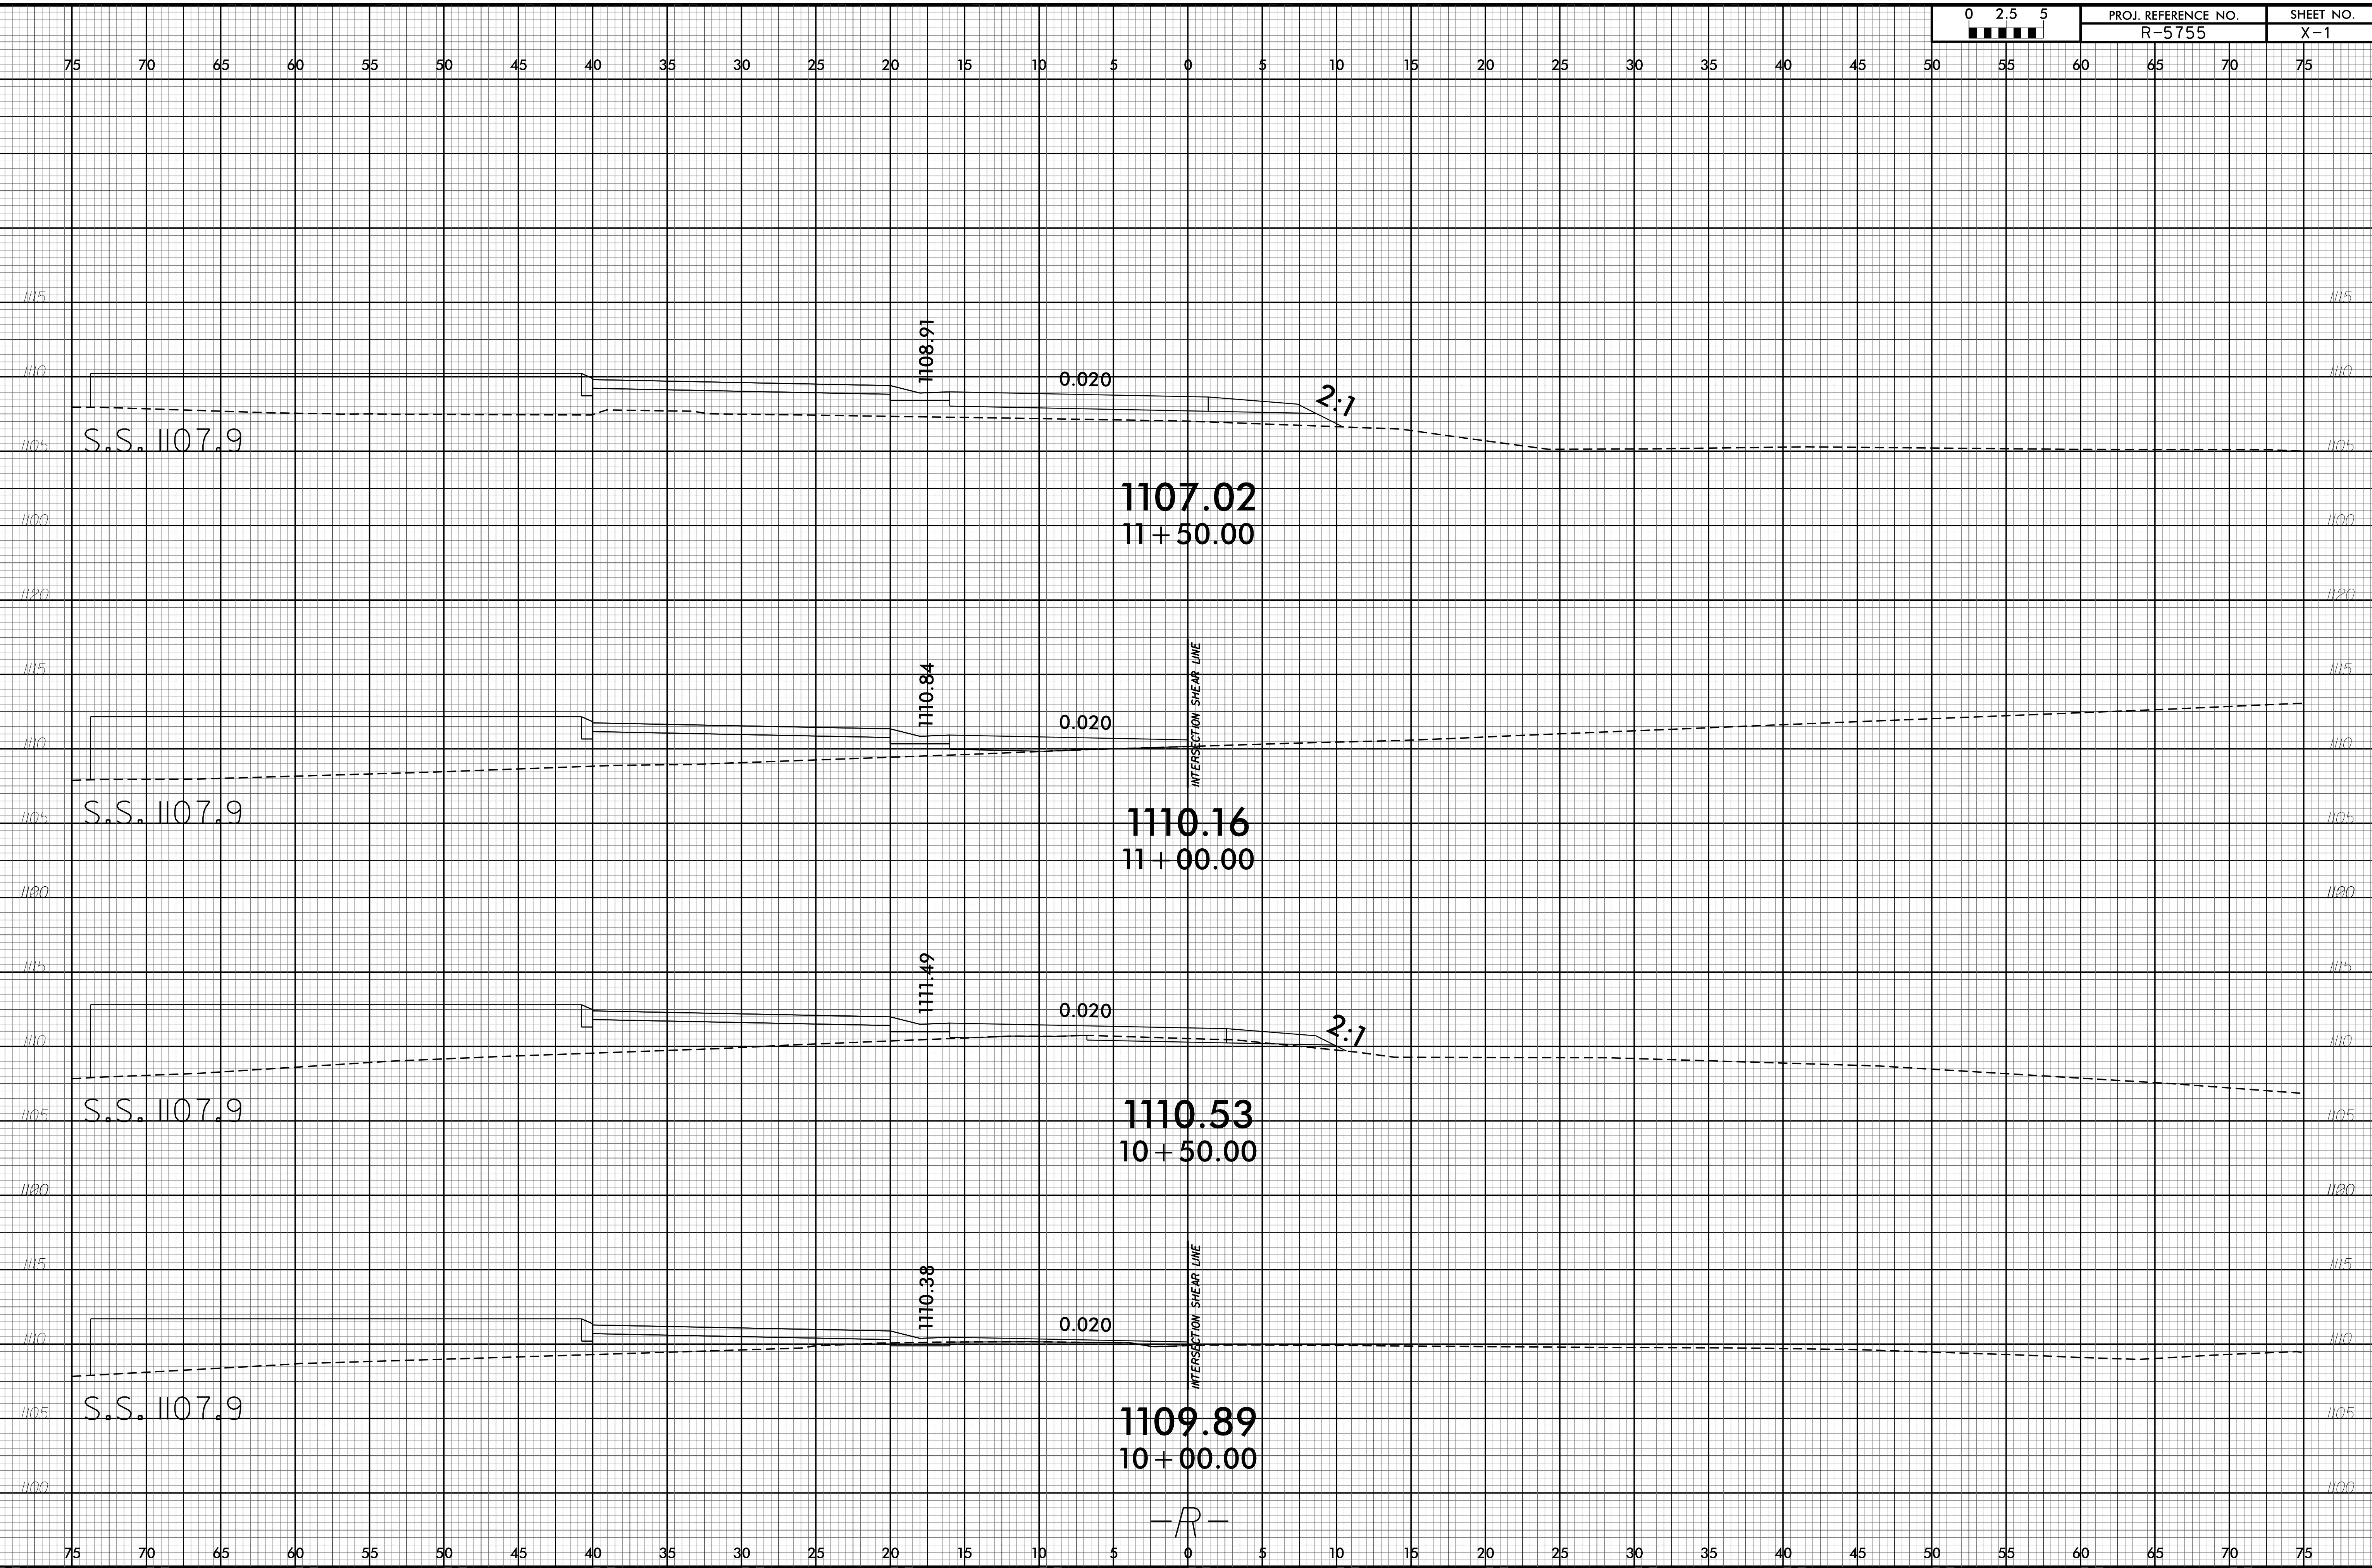


07-MAR-2017 07:57
R:\RS\755\Projects\100\XPLs\R5755_R_xpl_DDC.dgn
SSUSERNAMES

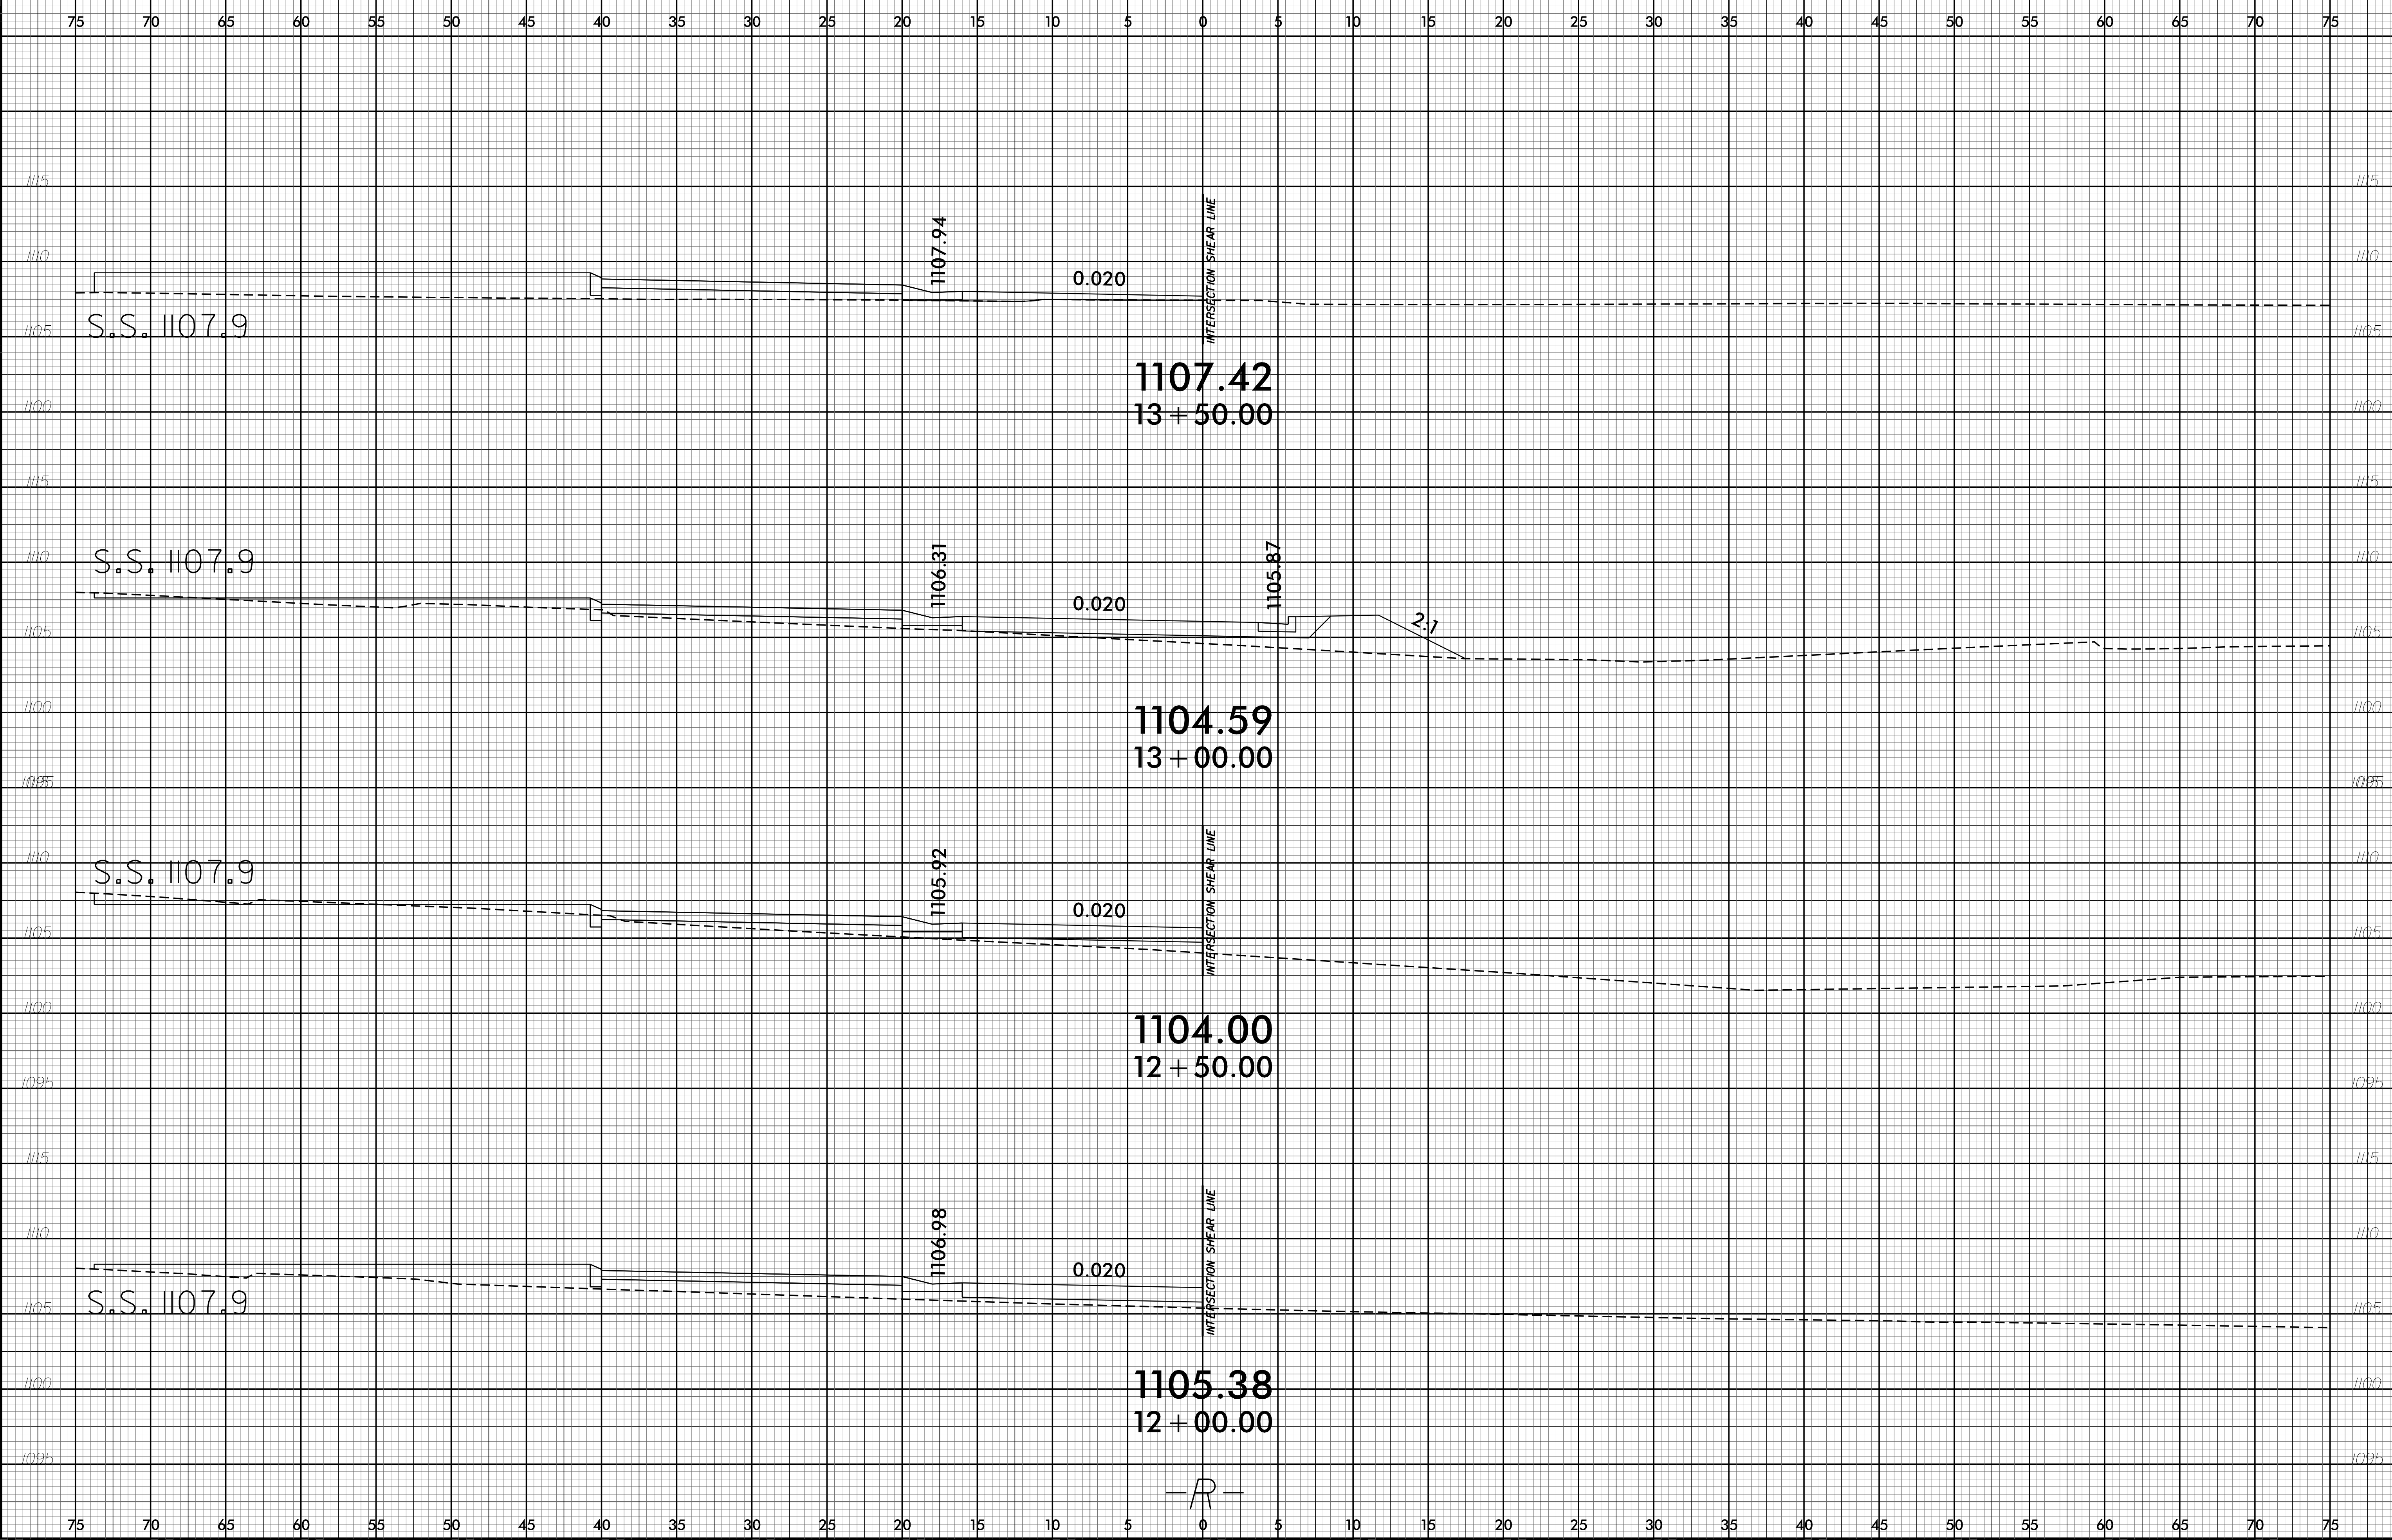

6/23/16

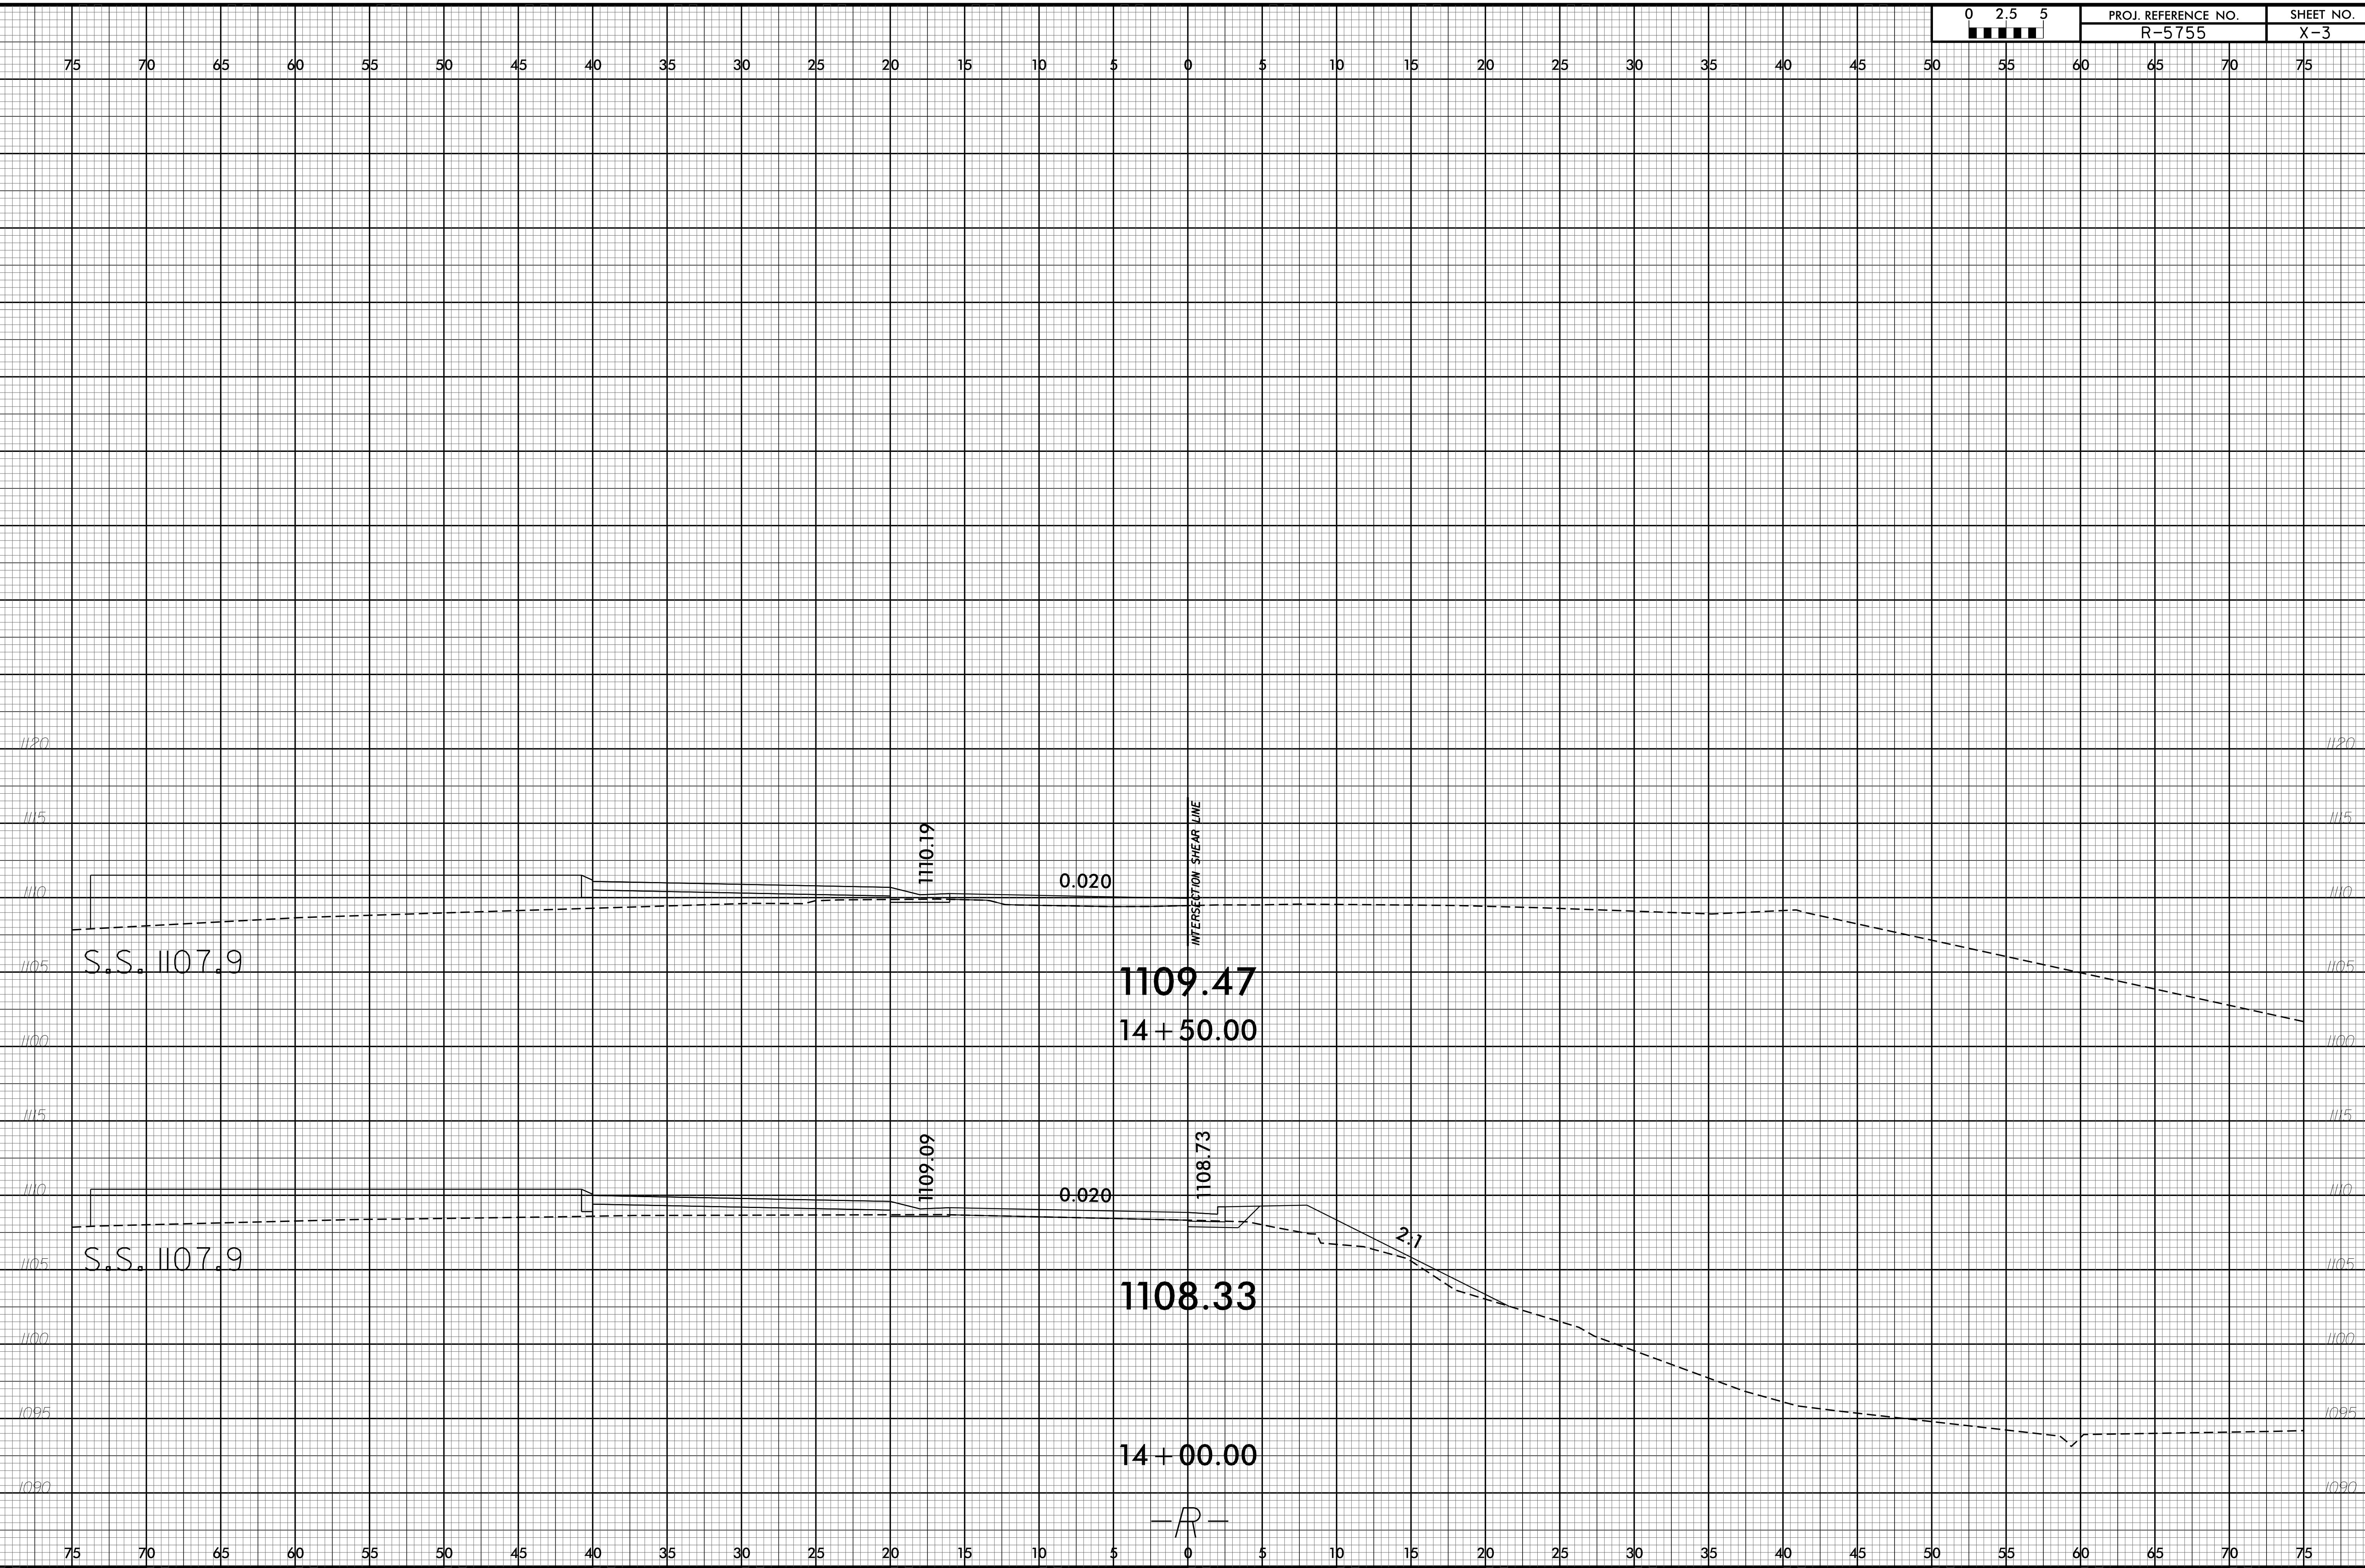


08-MAR-2017 08:31
R:\RS\755\Projects\14\1400\1400.dgn
S:\SERVICES\...

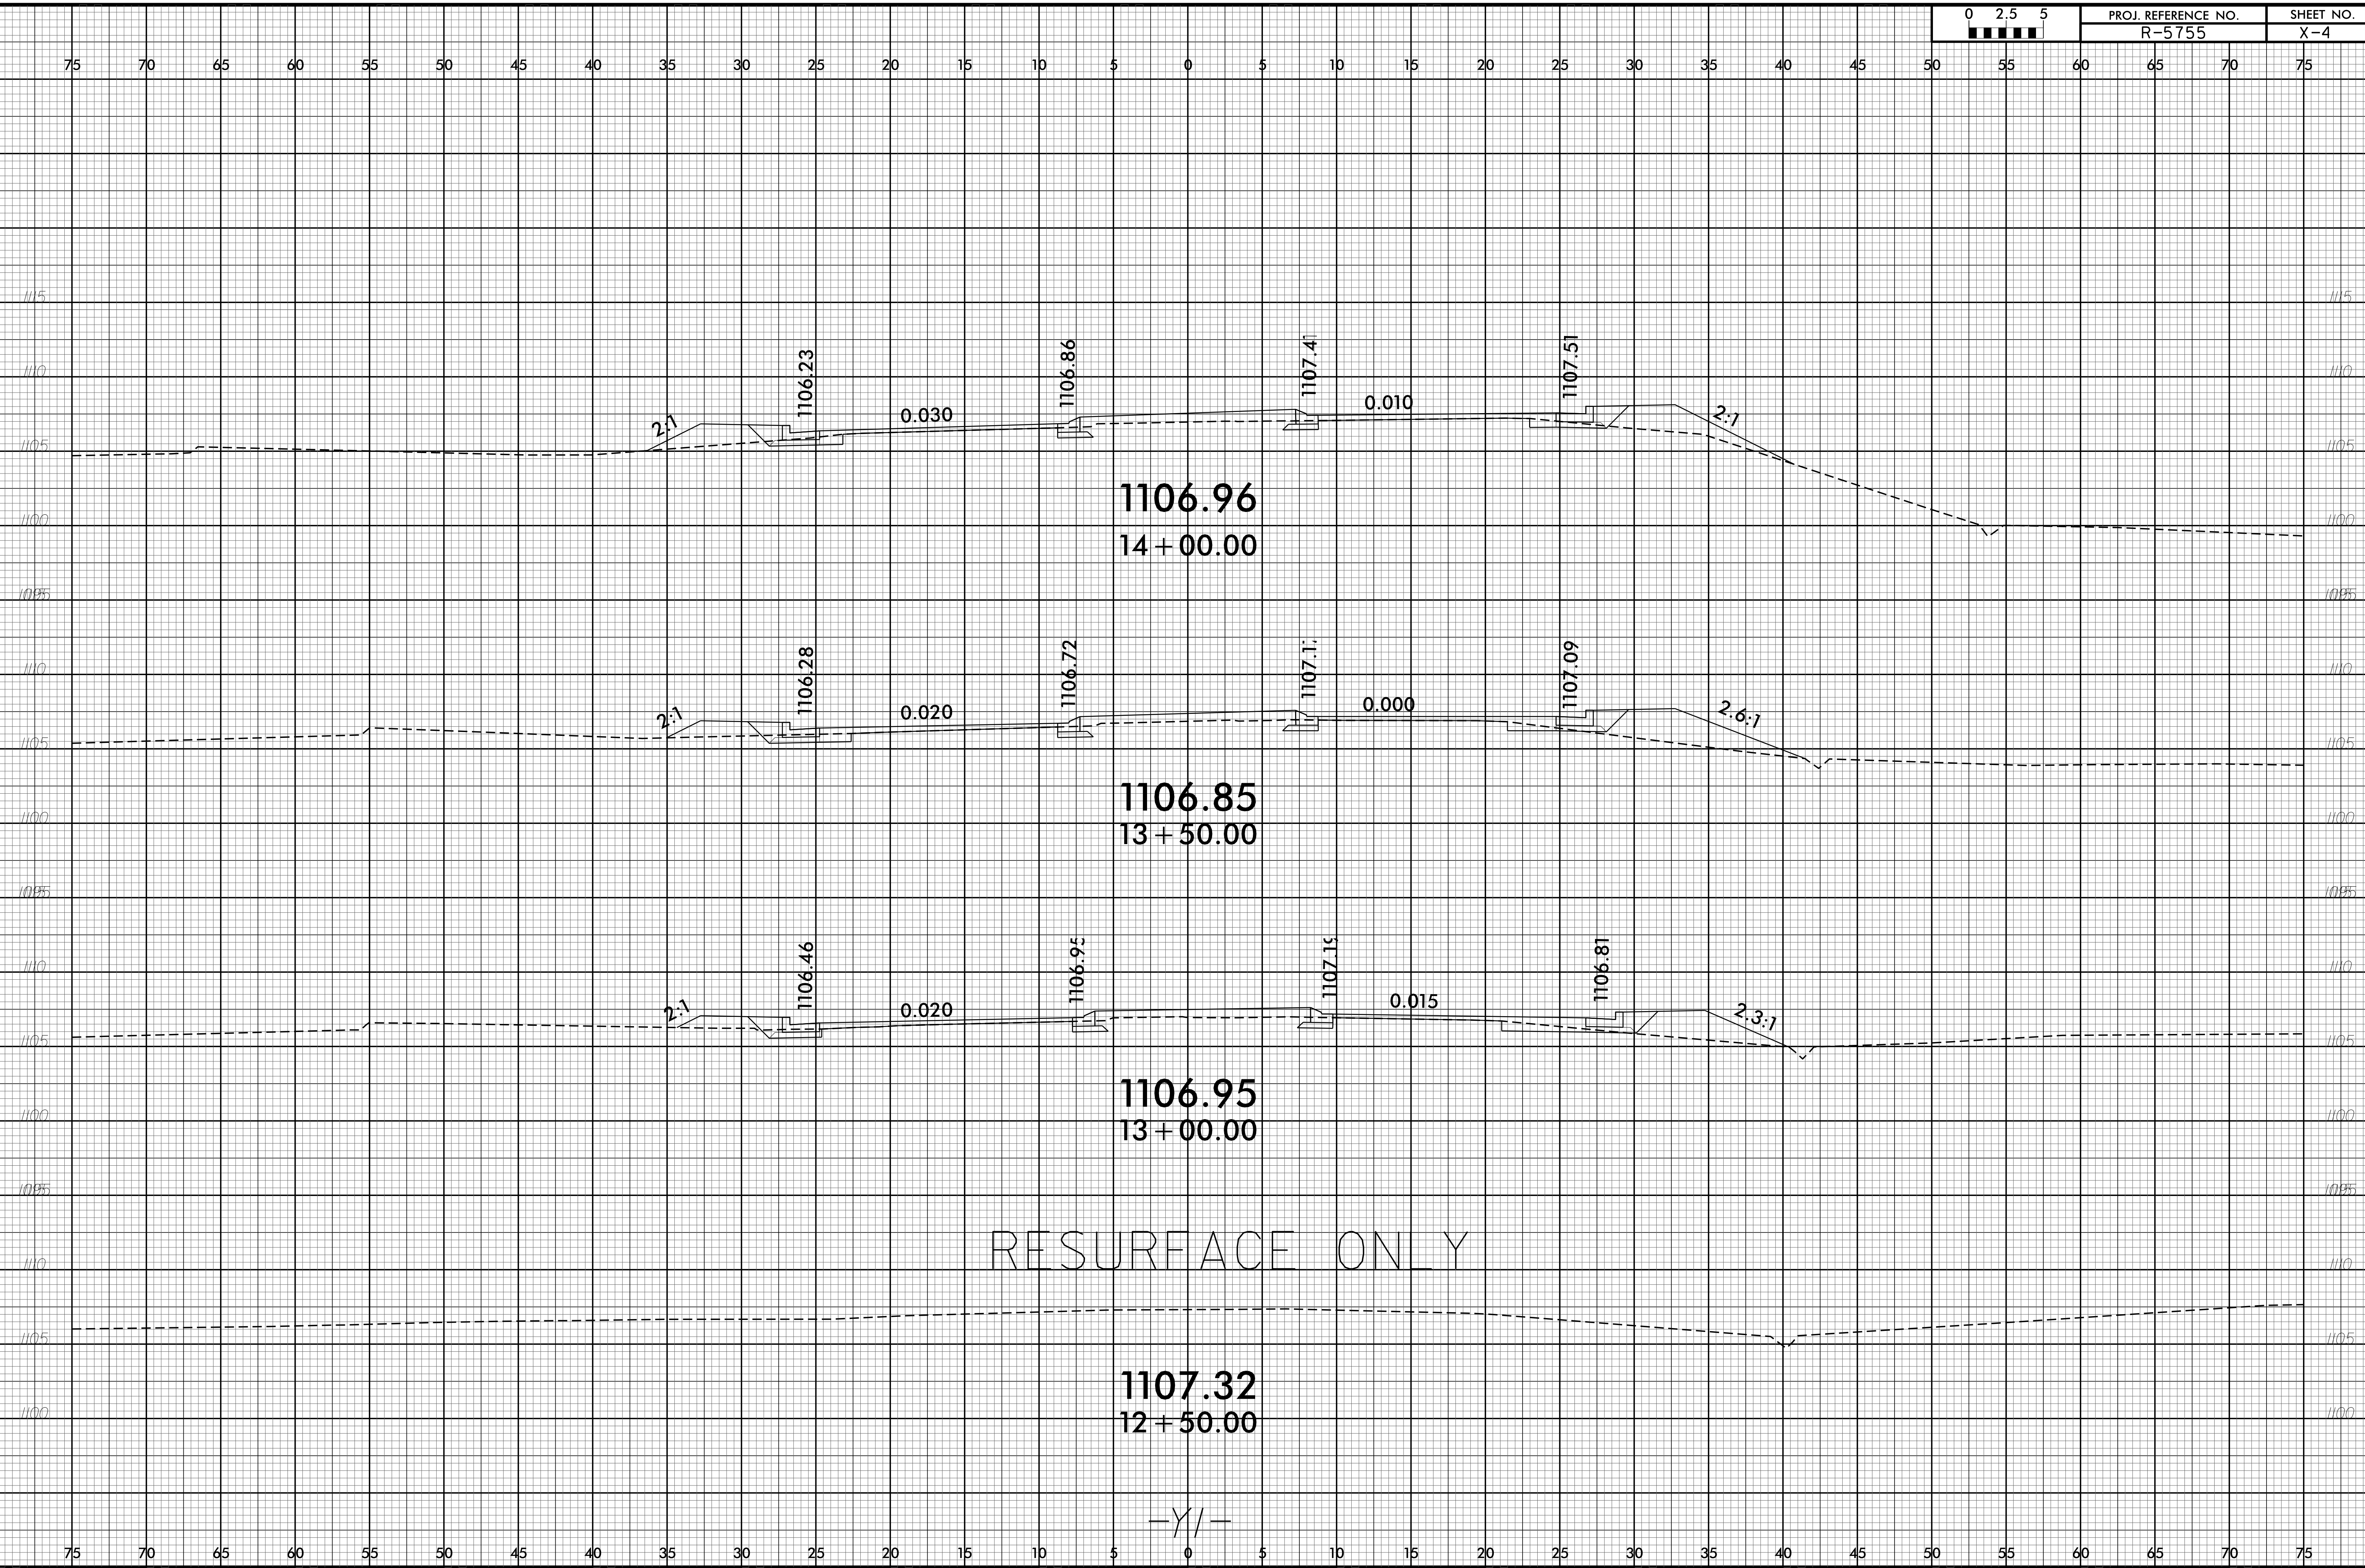

6/23/16


0 2.5 5	PROJ. REFERENCE NO.	SHEET NO.
	R-5755	X-5

75 70 65 60 55 50 45 40 35 30 25 20 15 10 5 0 5 10 15 20 25 30 35 40 45 50 55 60 65 70 75

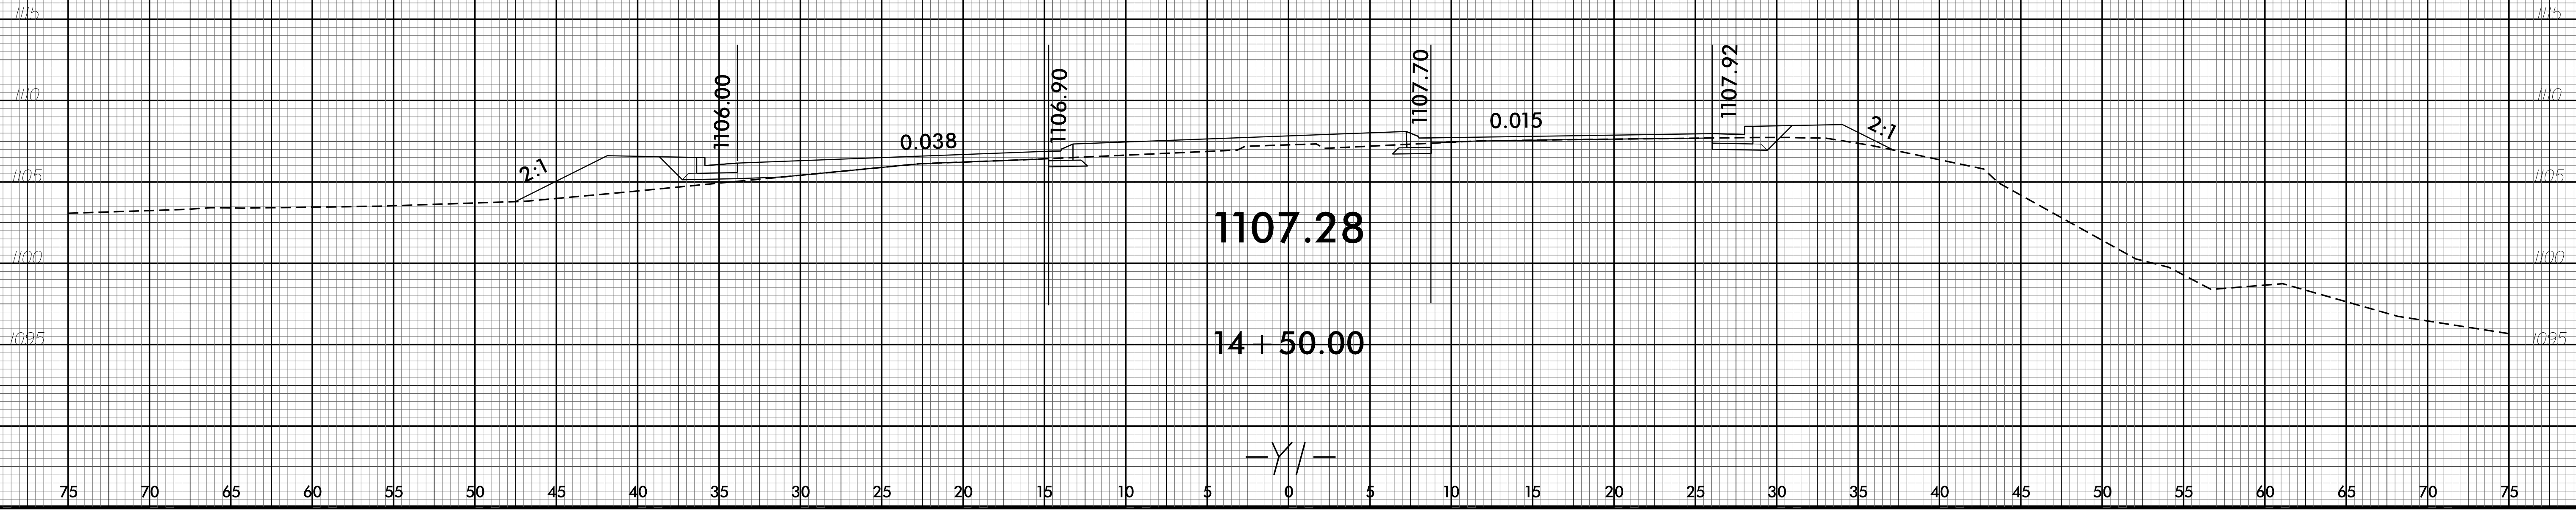


08-MAR-2017 08:32
 R:\R5755\100\dwg\16\Proj\XPL\16\165755_V1.xpl.DOC.dgn
 \$\$\$\$\$\$USERNAM\$\$\$\$\$

75 70 65 60 55 50 45 40 35 30 25 20 15 10 5 0 5 10 15 20 25 30 35 40 45 50 55 60 65 70 75

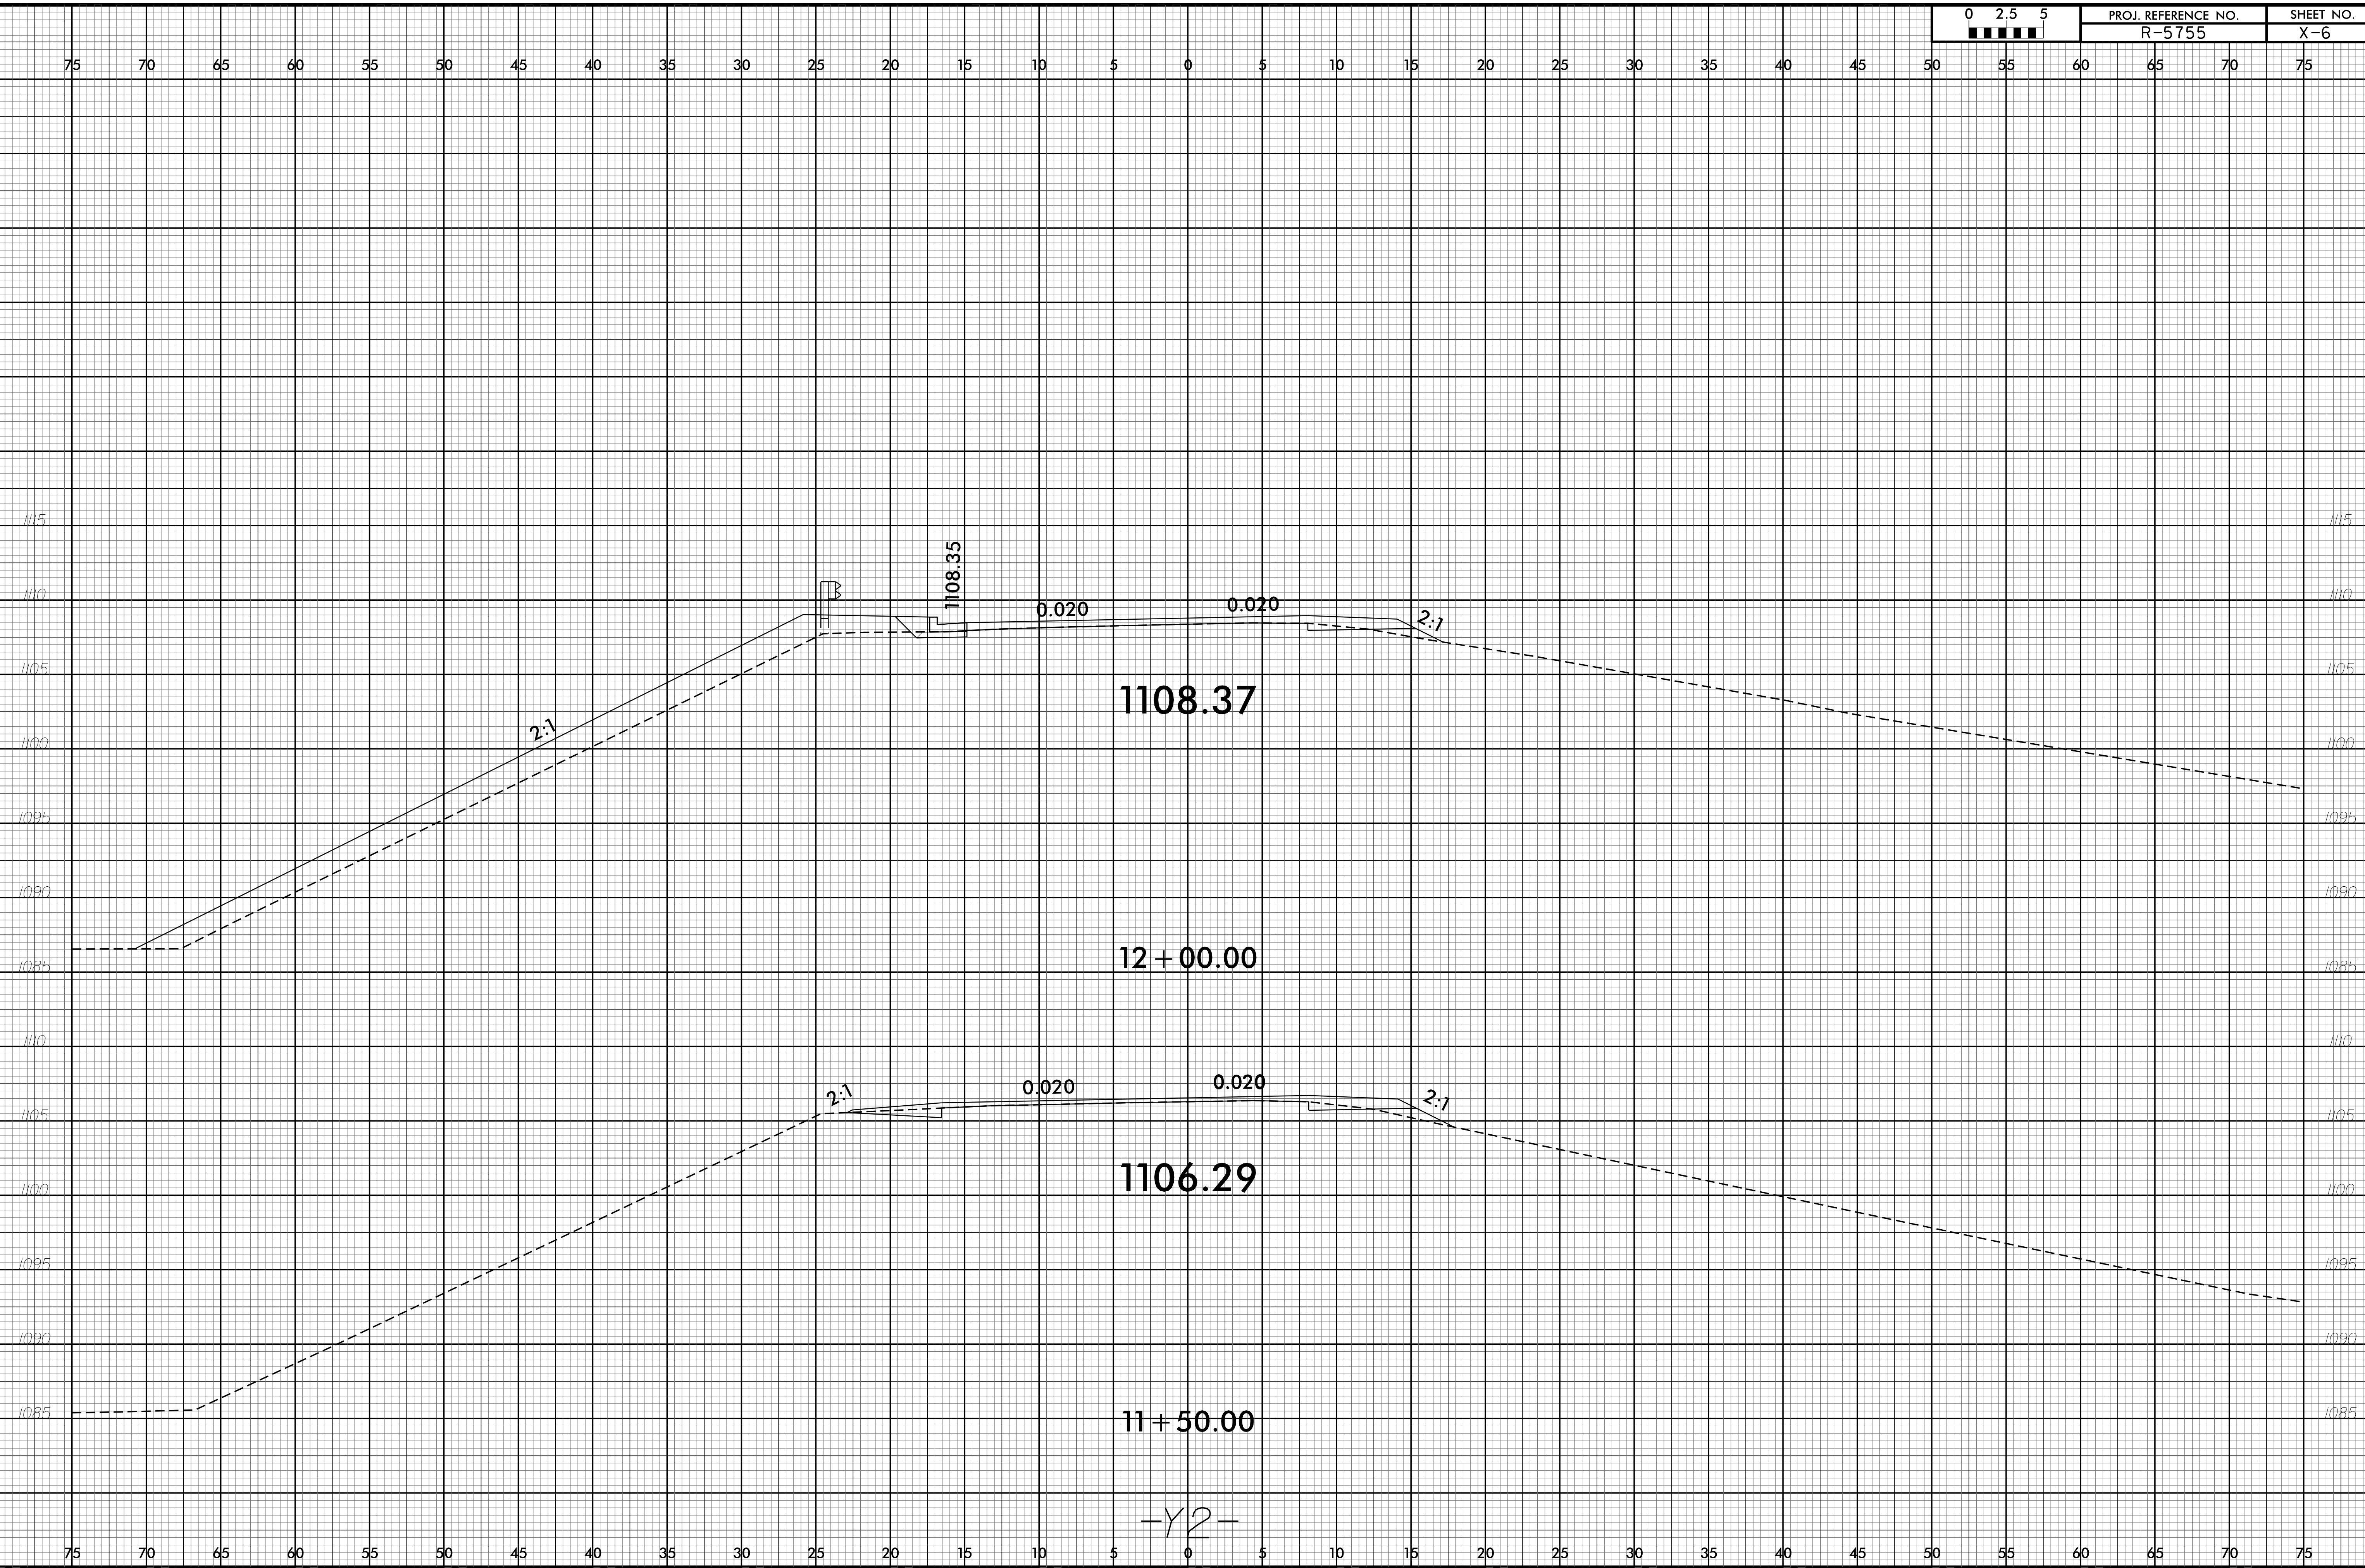

6/23/16

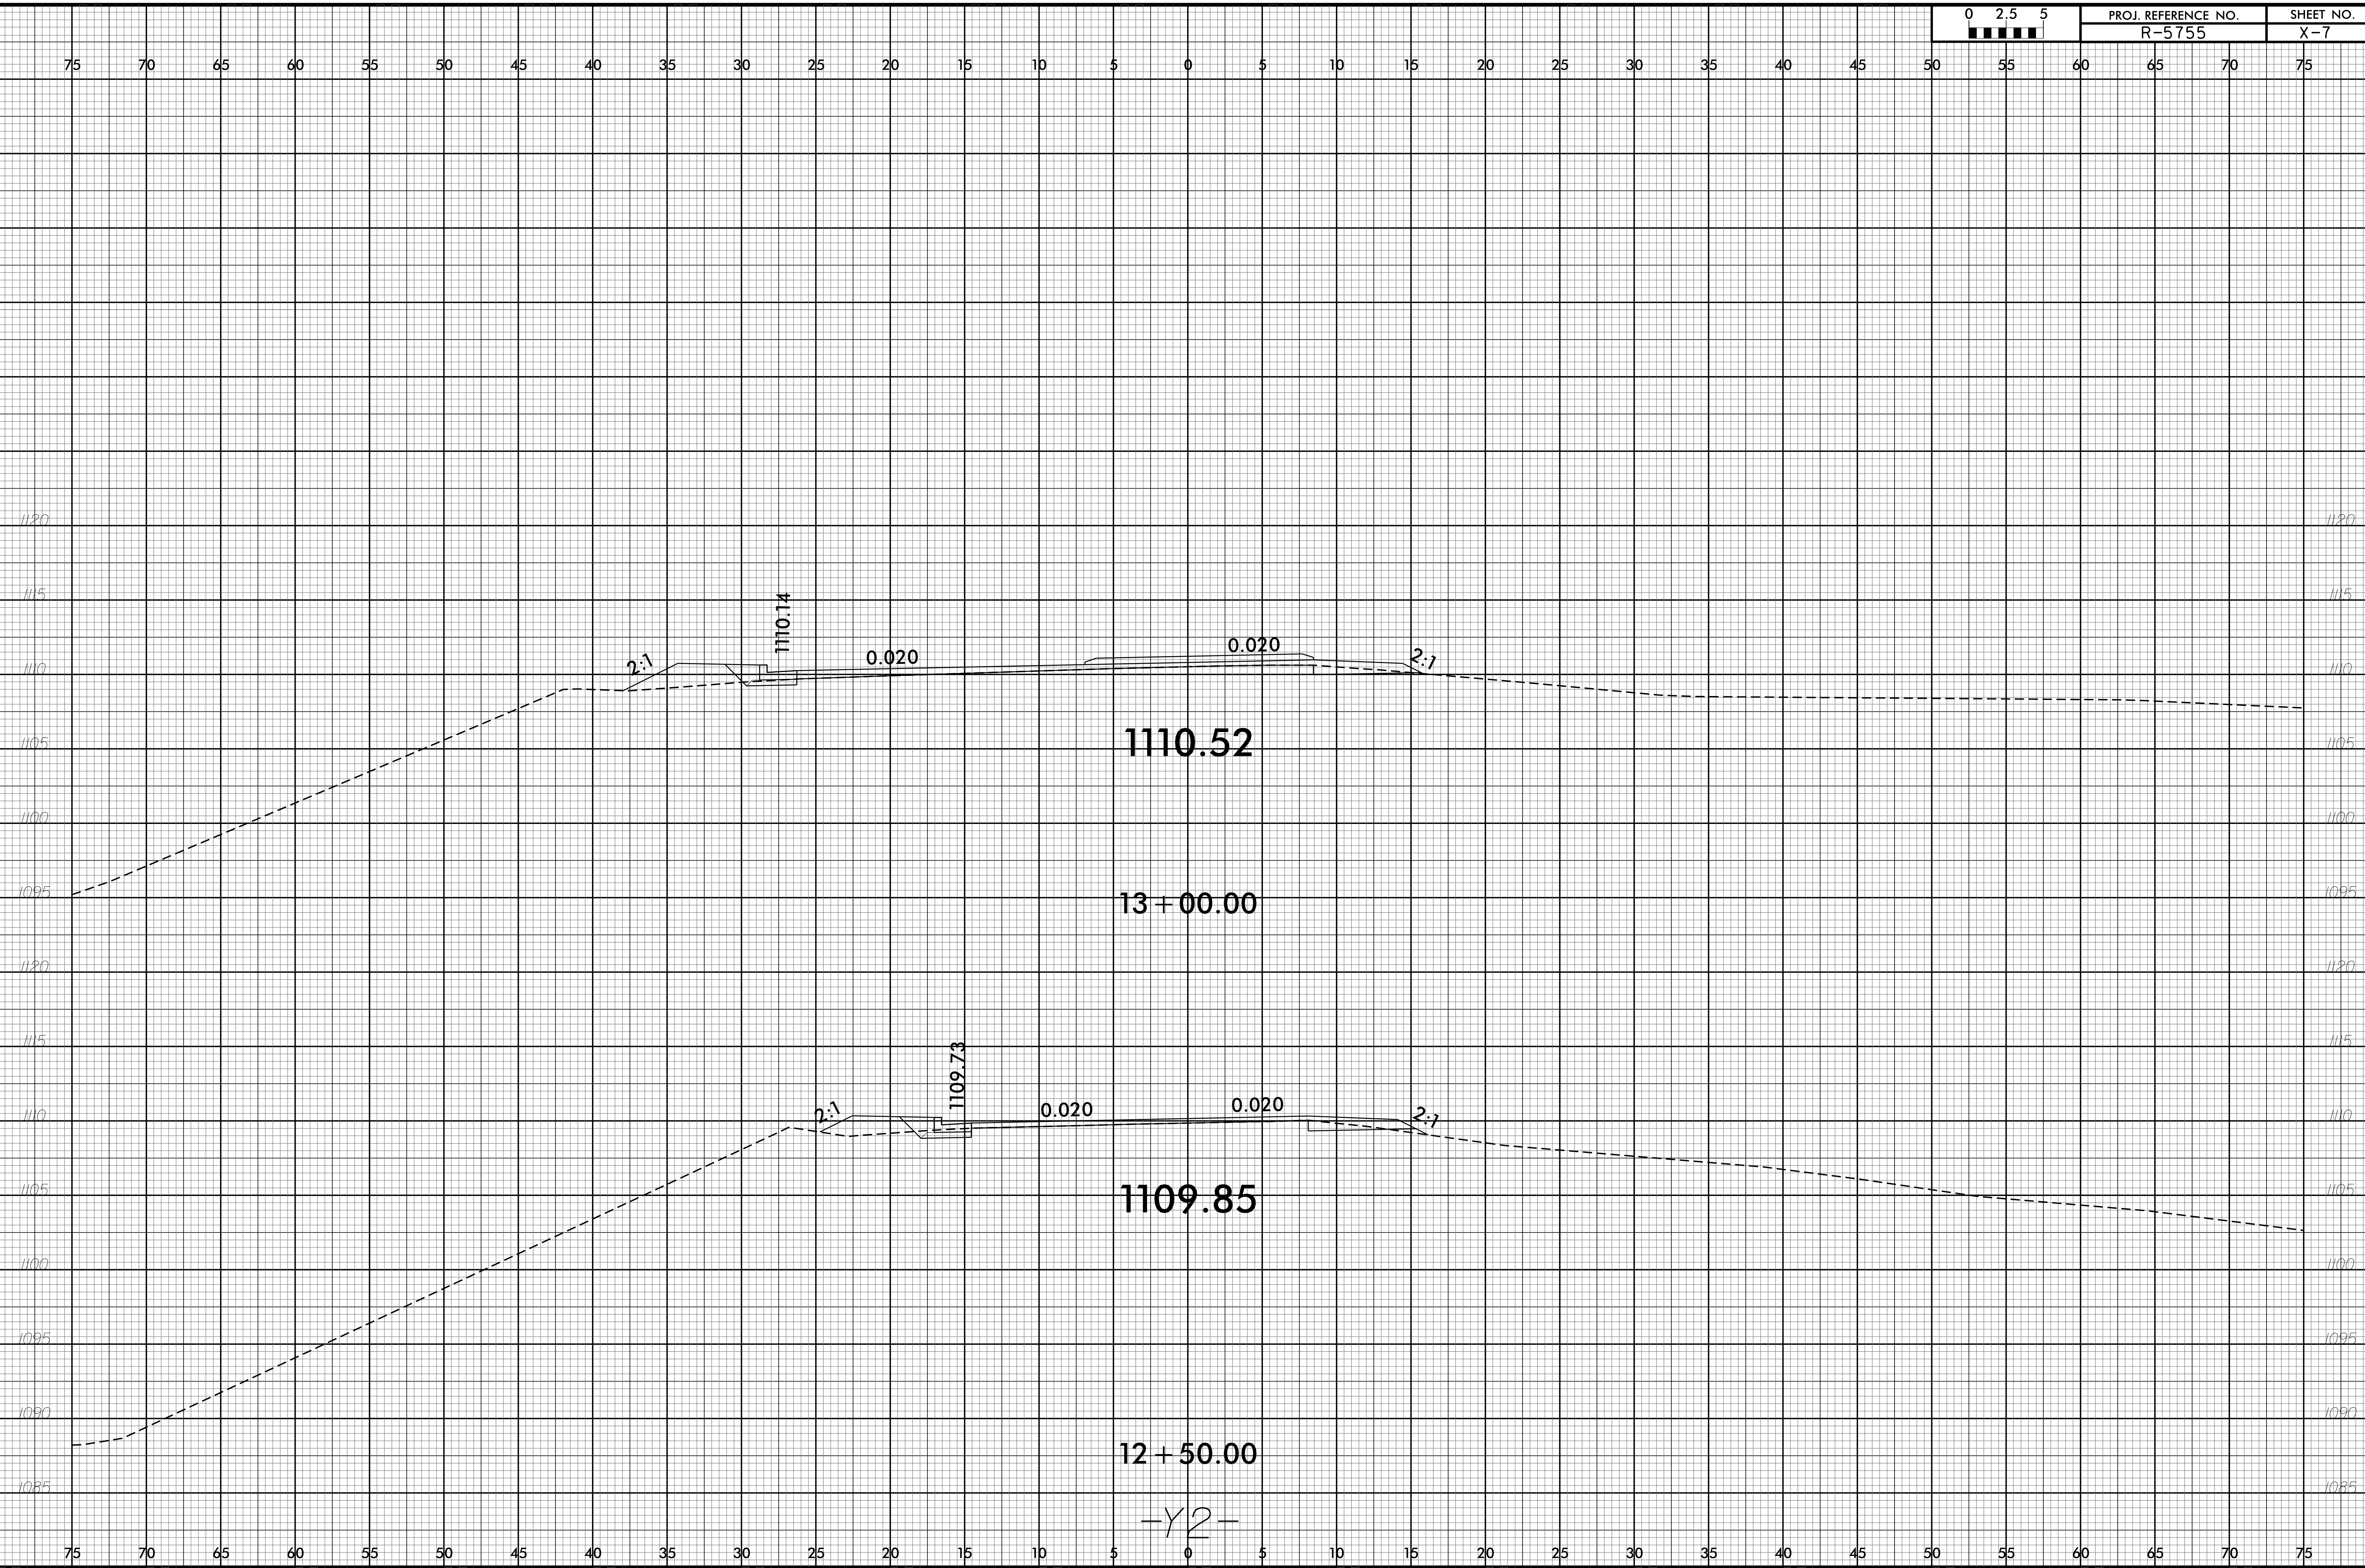

08-MAR-2017 08:32
R:\RS\755\Projects\100\Drawings\12\12-001.dwg
3:33:58

1110.52

13 + 00.00

1109.85

12 + 50.00

-Y2-

1110.14

0.020

0.020

2:1

2:1

1109.73


0.020

0.020

2:1


2:1

6/23/16

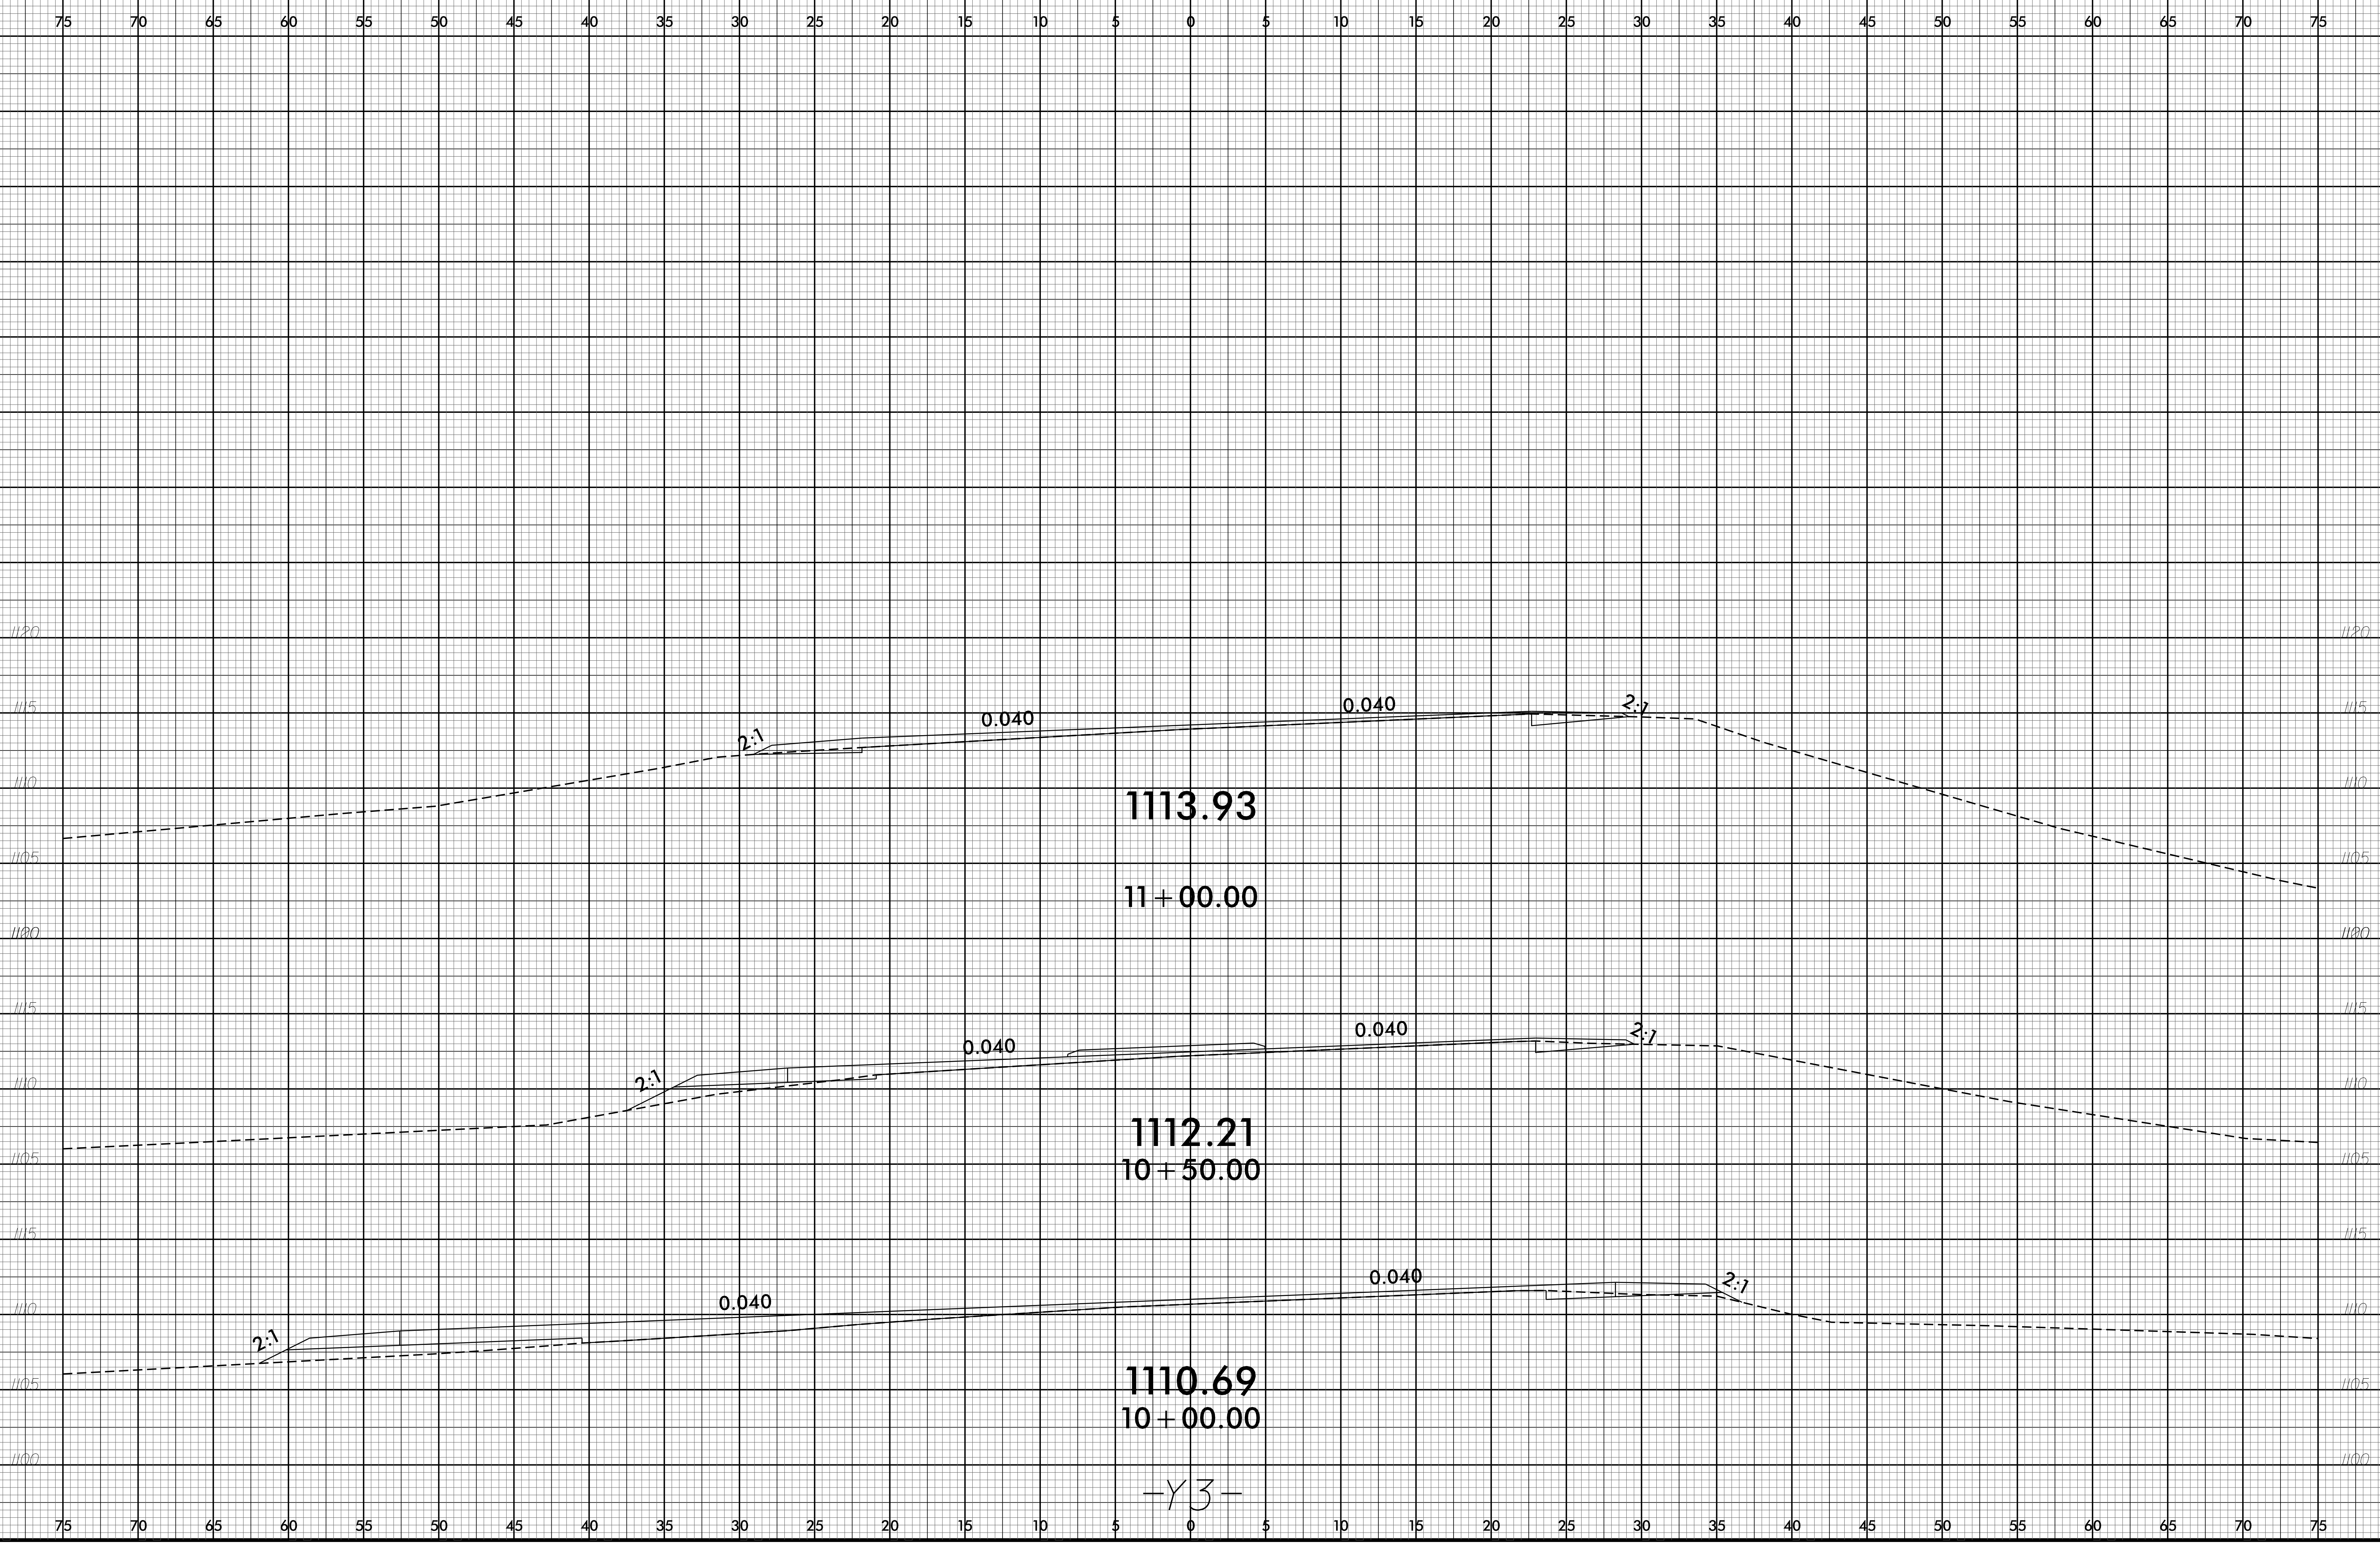


07-MAR-2017 07:57
R:\R5755\Drawings\Proj\XPLs\R5755_Y3_xp1.DOC.dgn
SS&SERNAMESS&

-Y3-

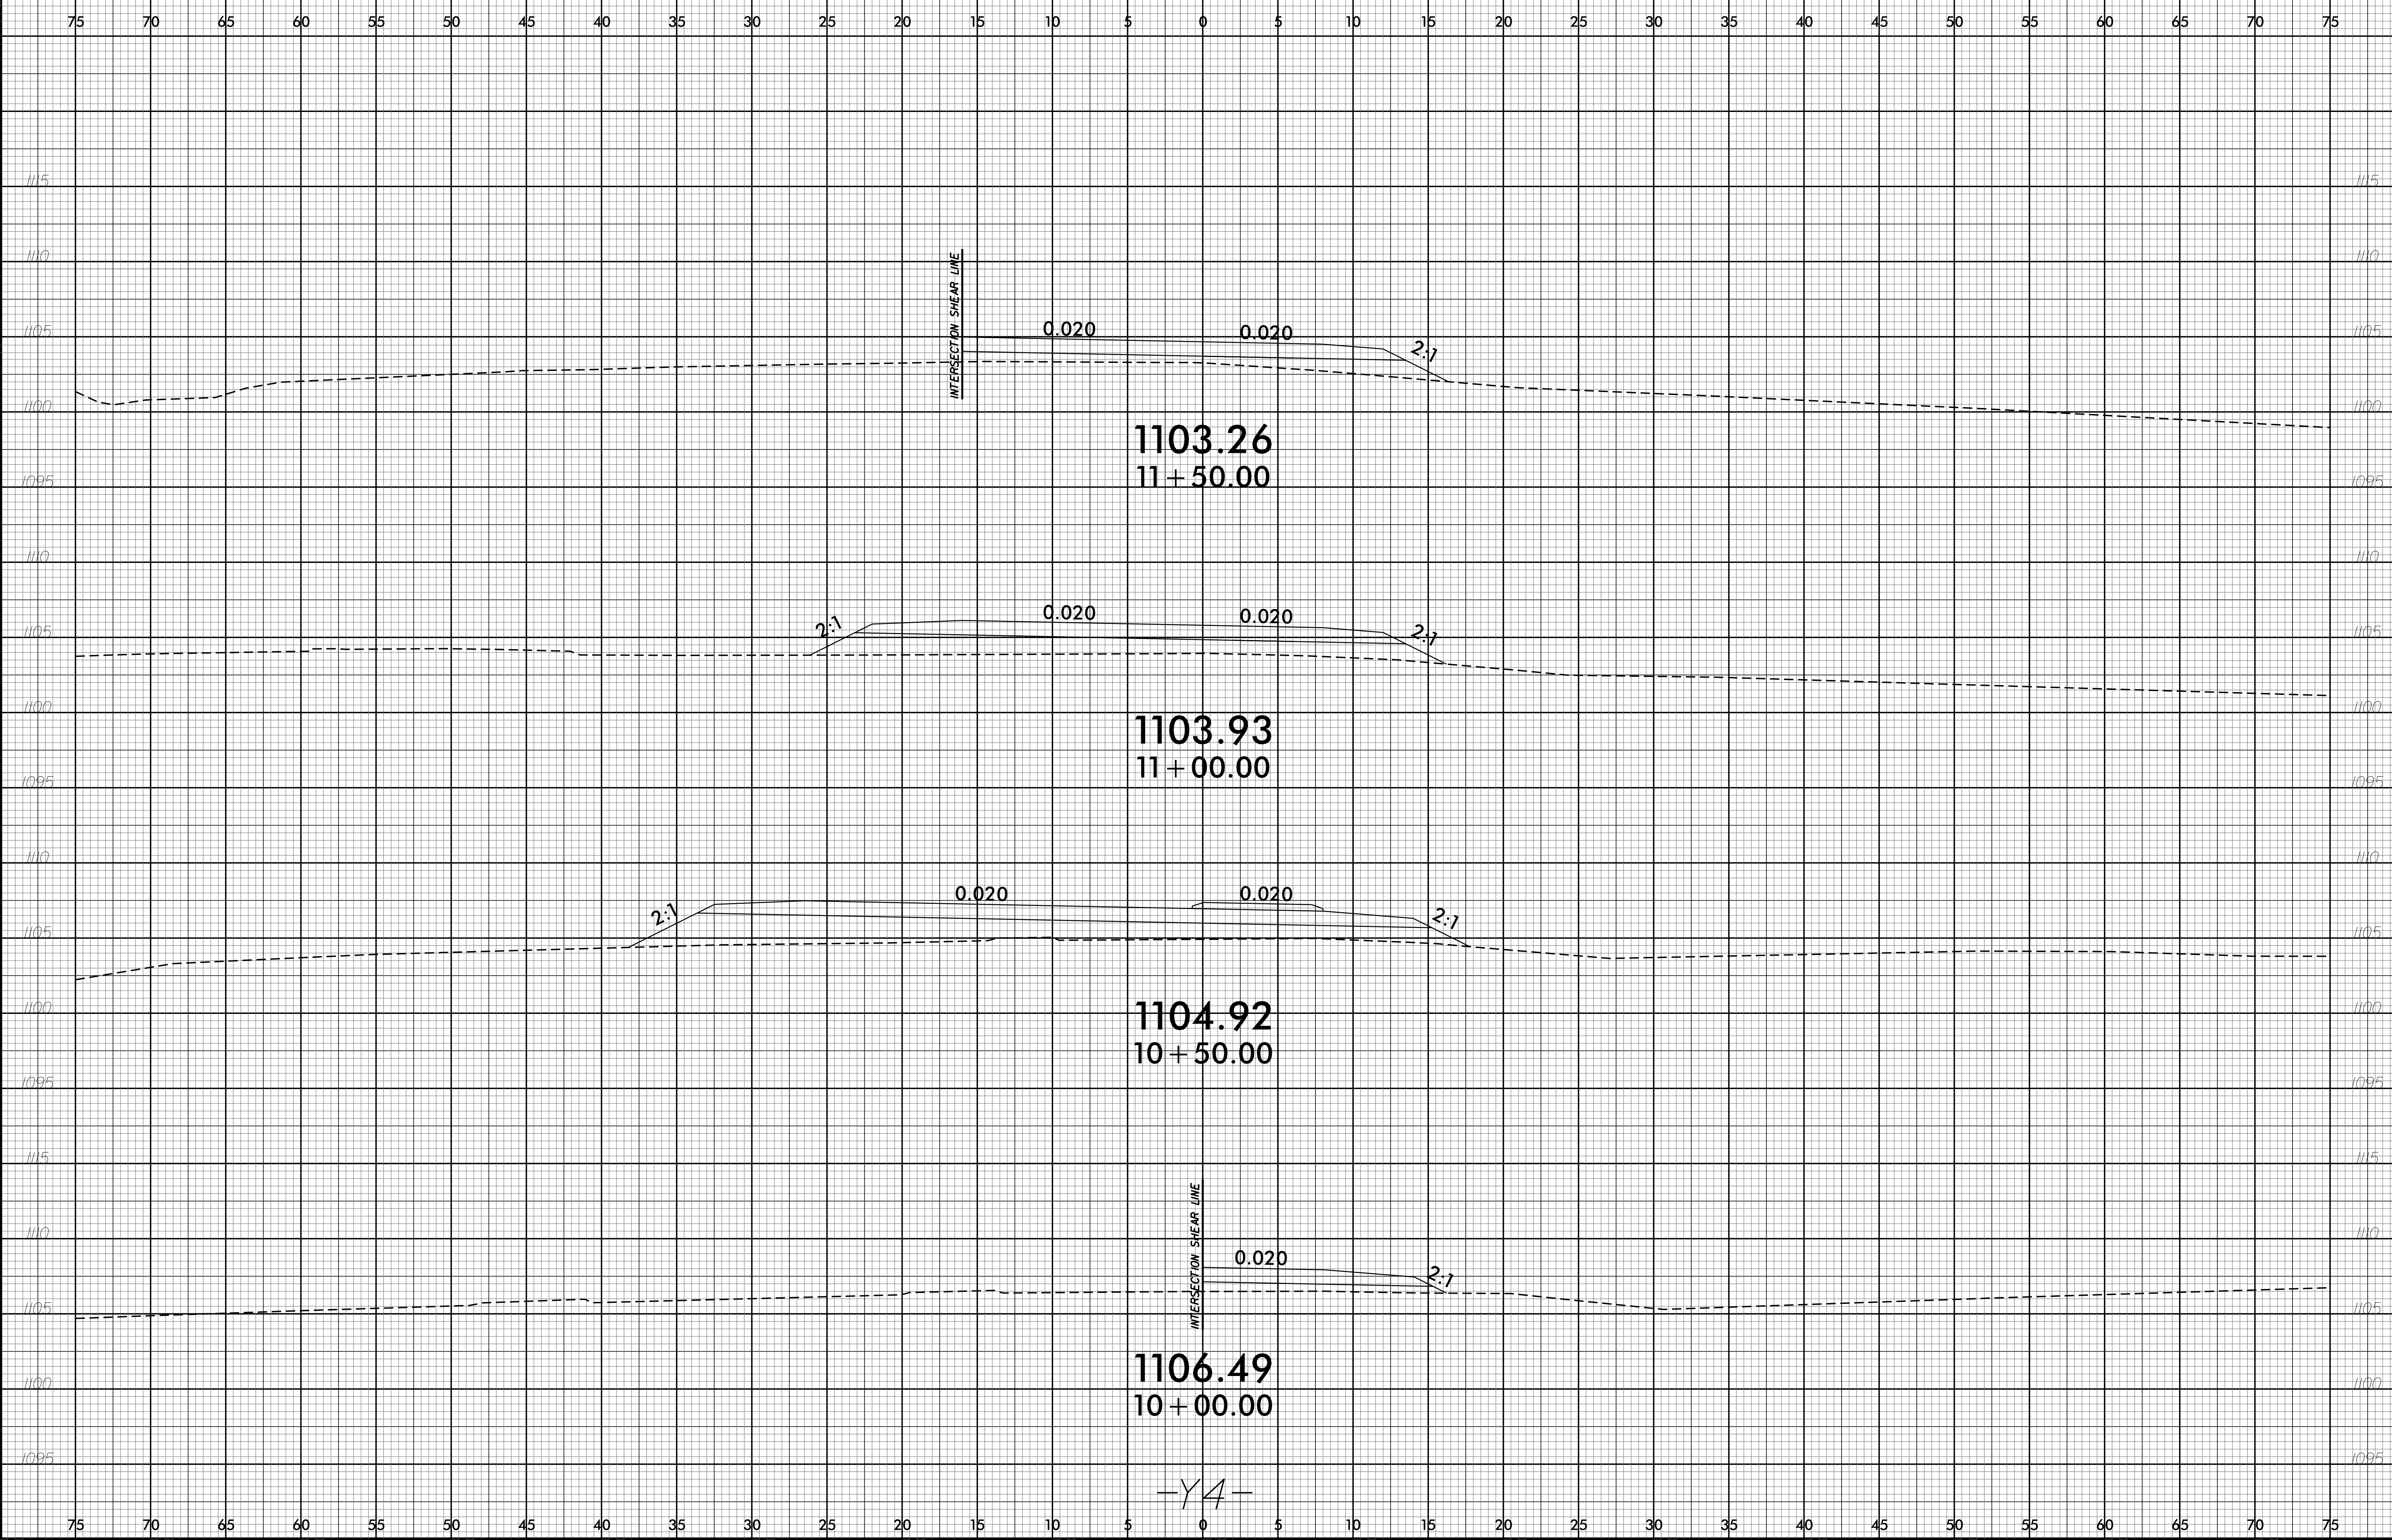


6/23/16

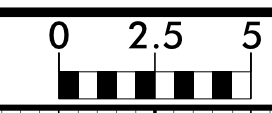

PROJ. REFERENCE NO.
R-5755

SHEET NO.
X-10

75 70 65 60 55 50 45 40 35 30 25 20 15 10 5 0 5 10 15 20 25 30 35 40 45 50 55 60 65 70 75

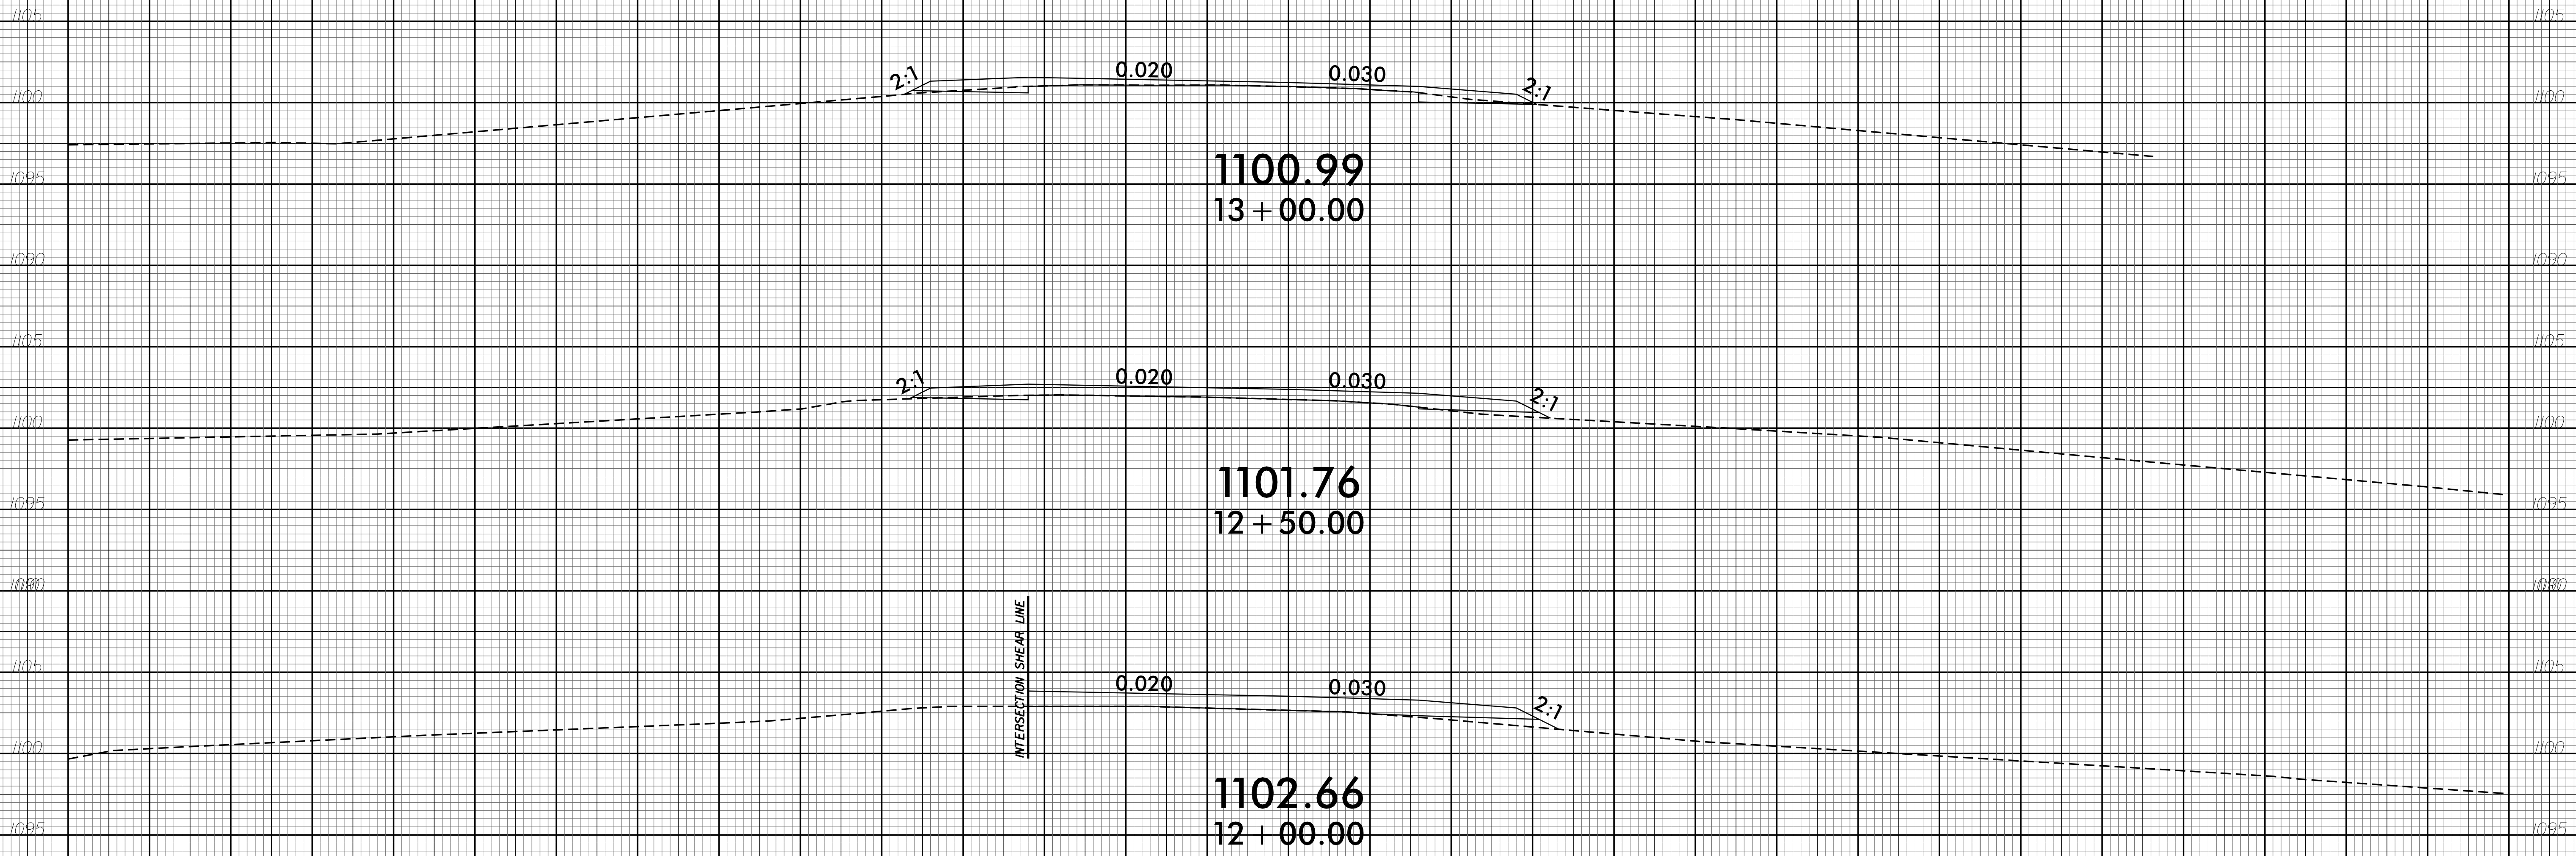


INTERSECTION SHEAR LINE


-Y4-

08-MAR-2017 08:32
R:\R5755\100\dwg\XPL\5\165755_Y4_xp1.DOC.dgn
USER:R5755

75 70 65 60 55 50 45 40 35 30 25 20 15 10 5 0 5 10 15 20 25 30 35 40 45 50 55 60 65 70 75

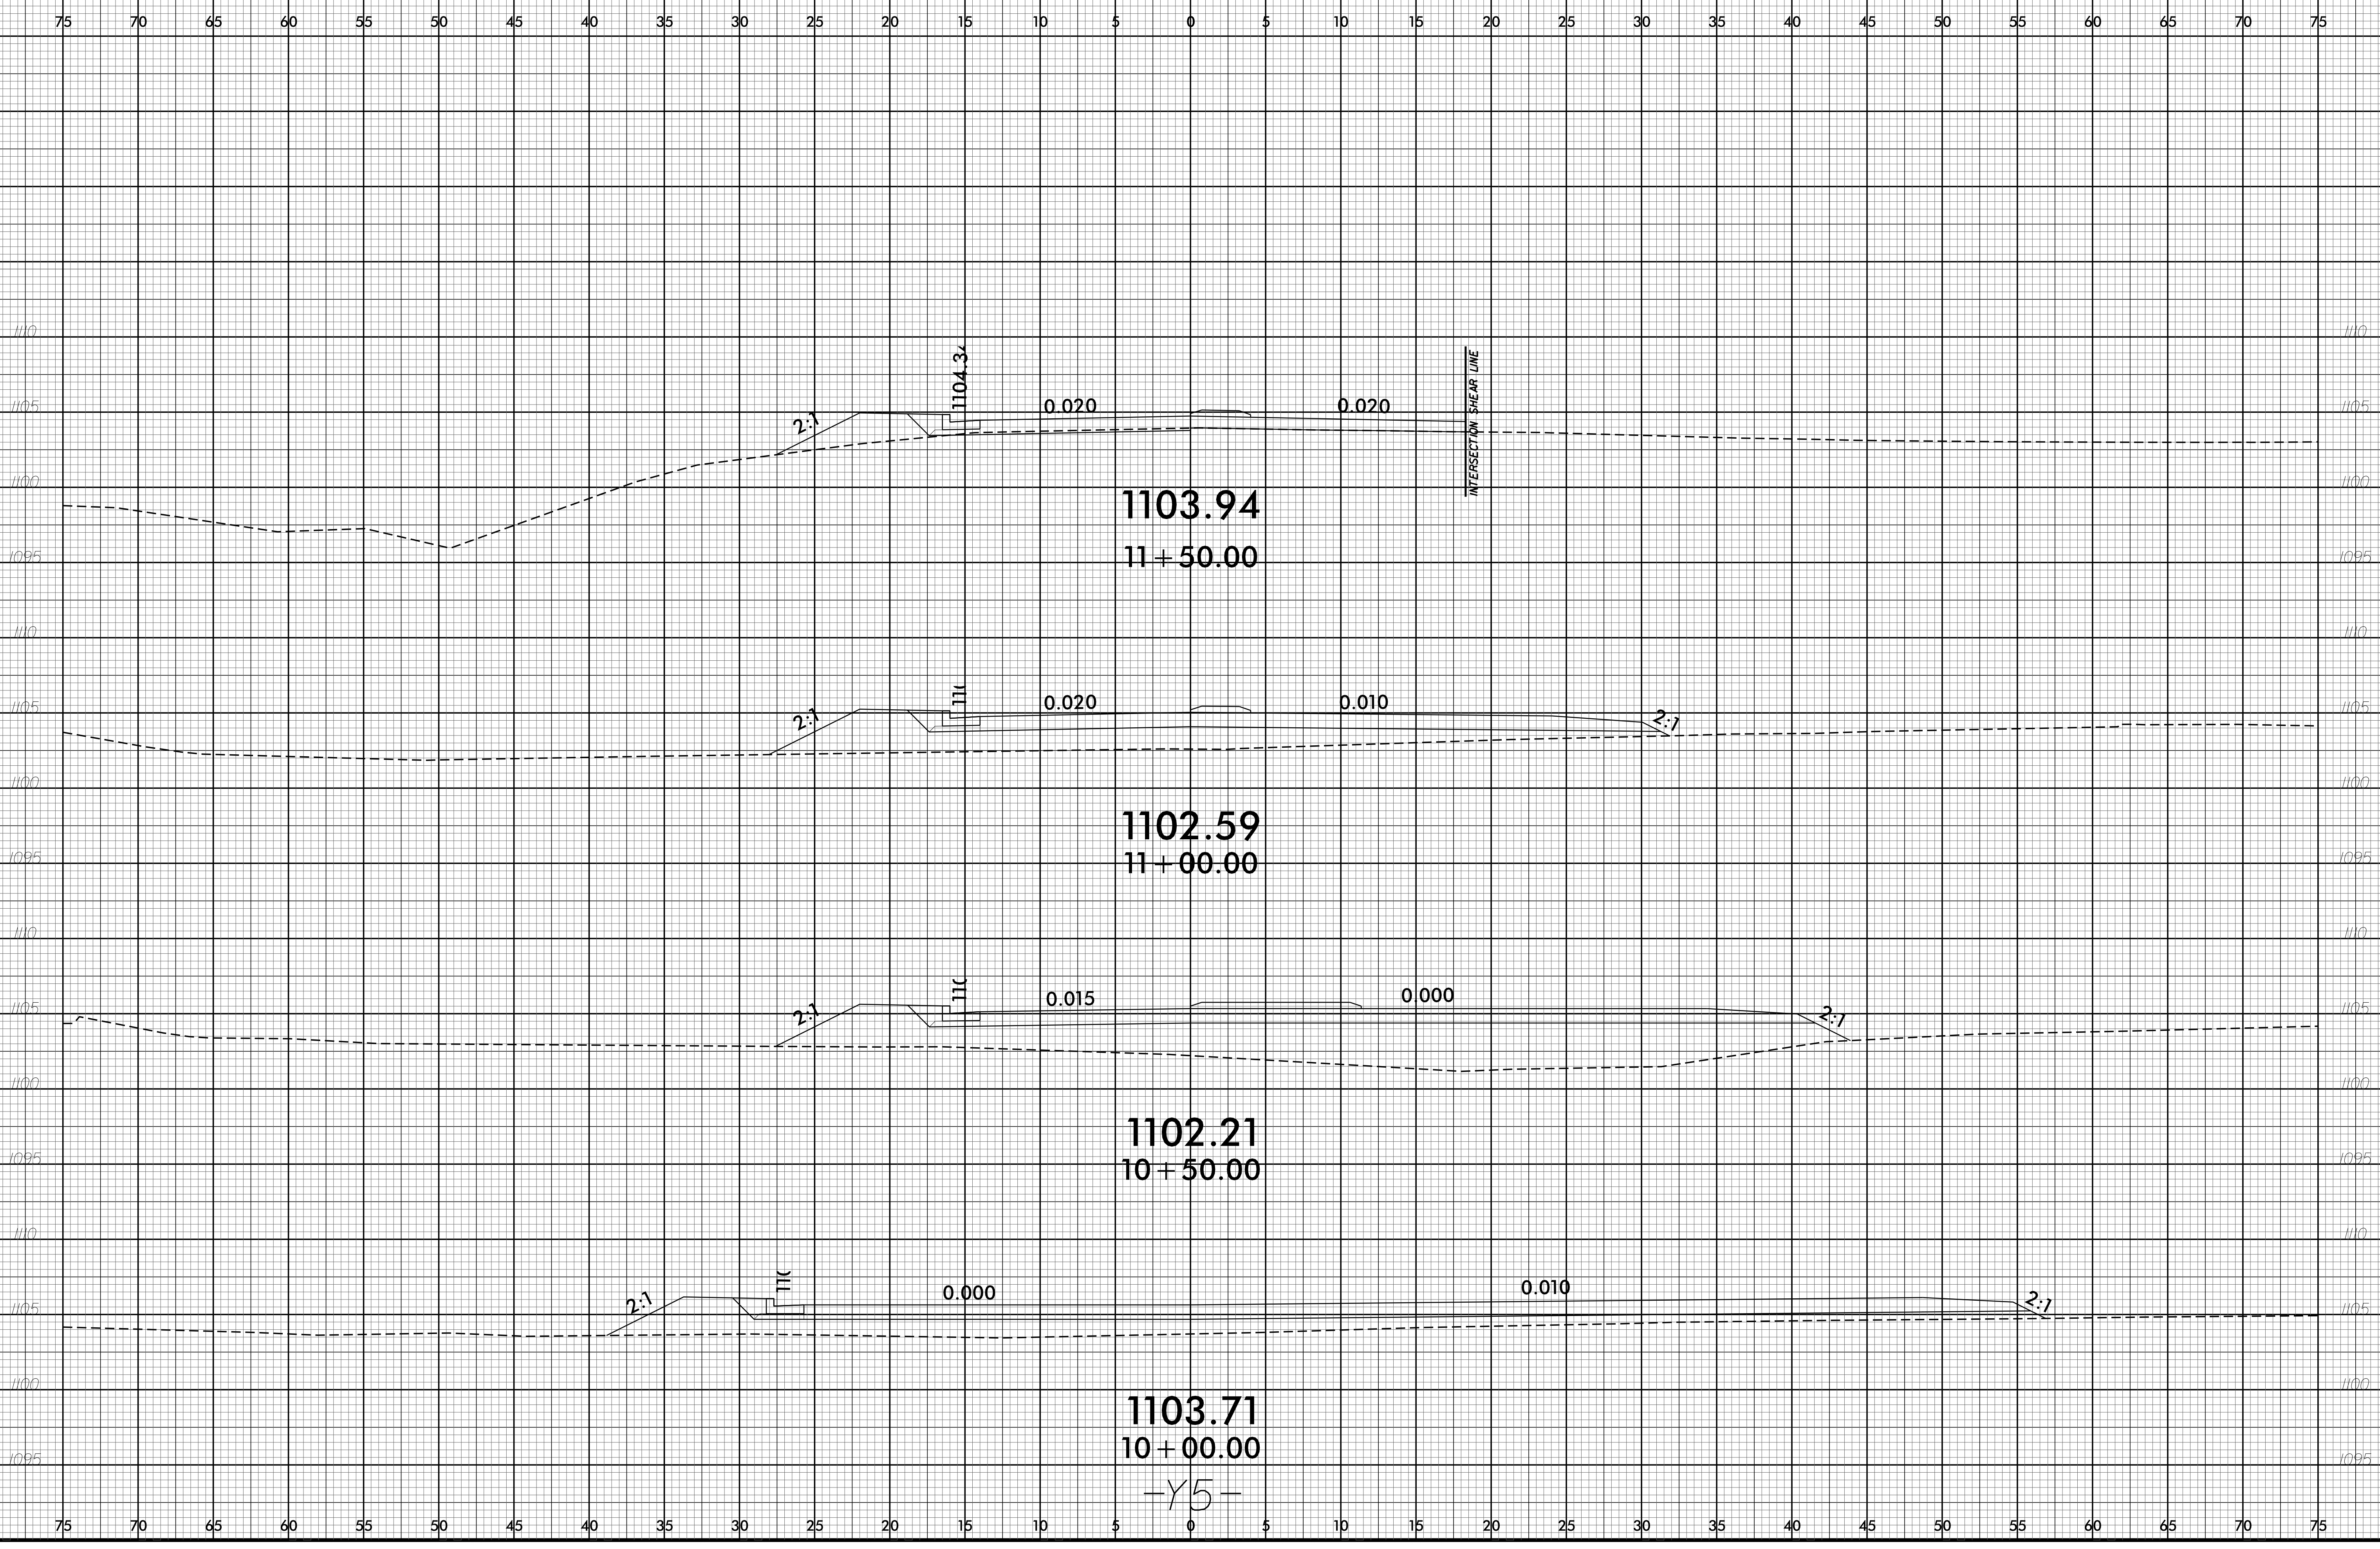

6/23/16

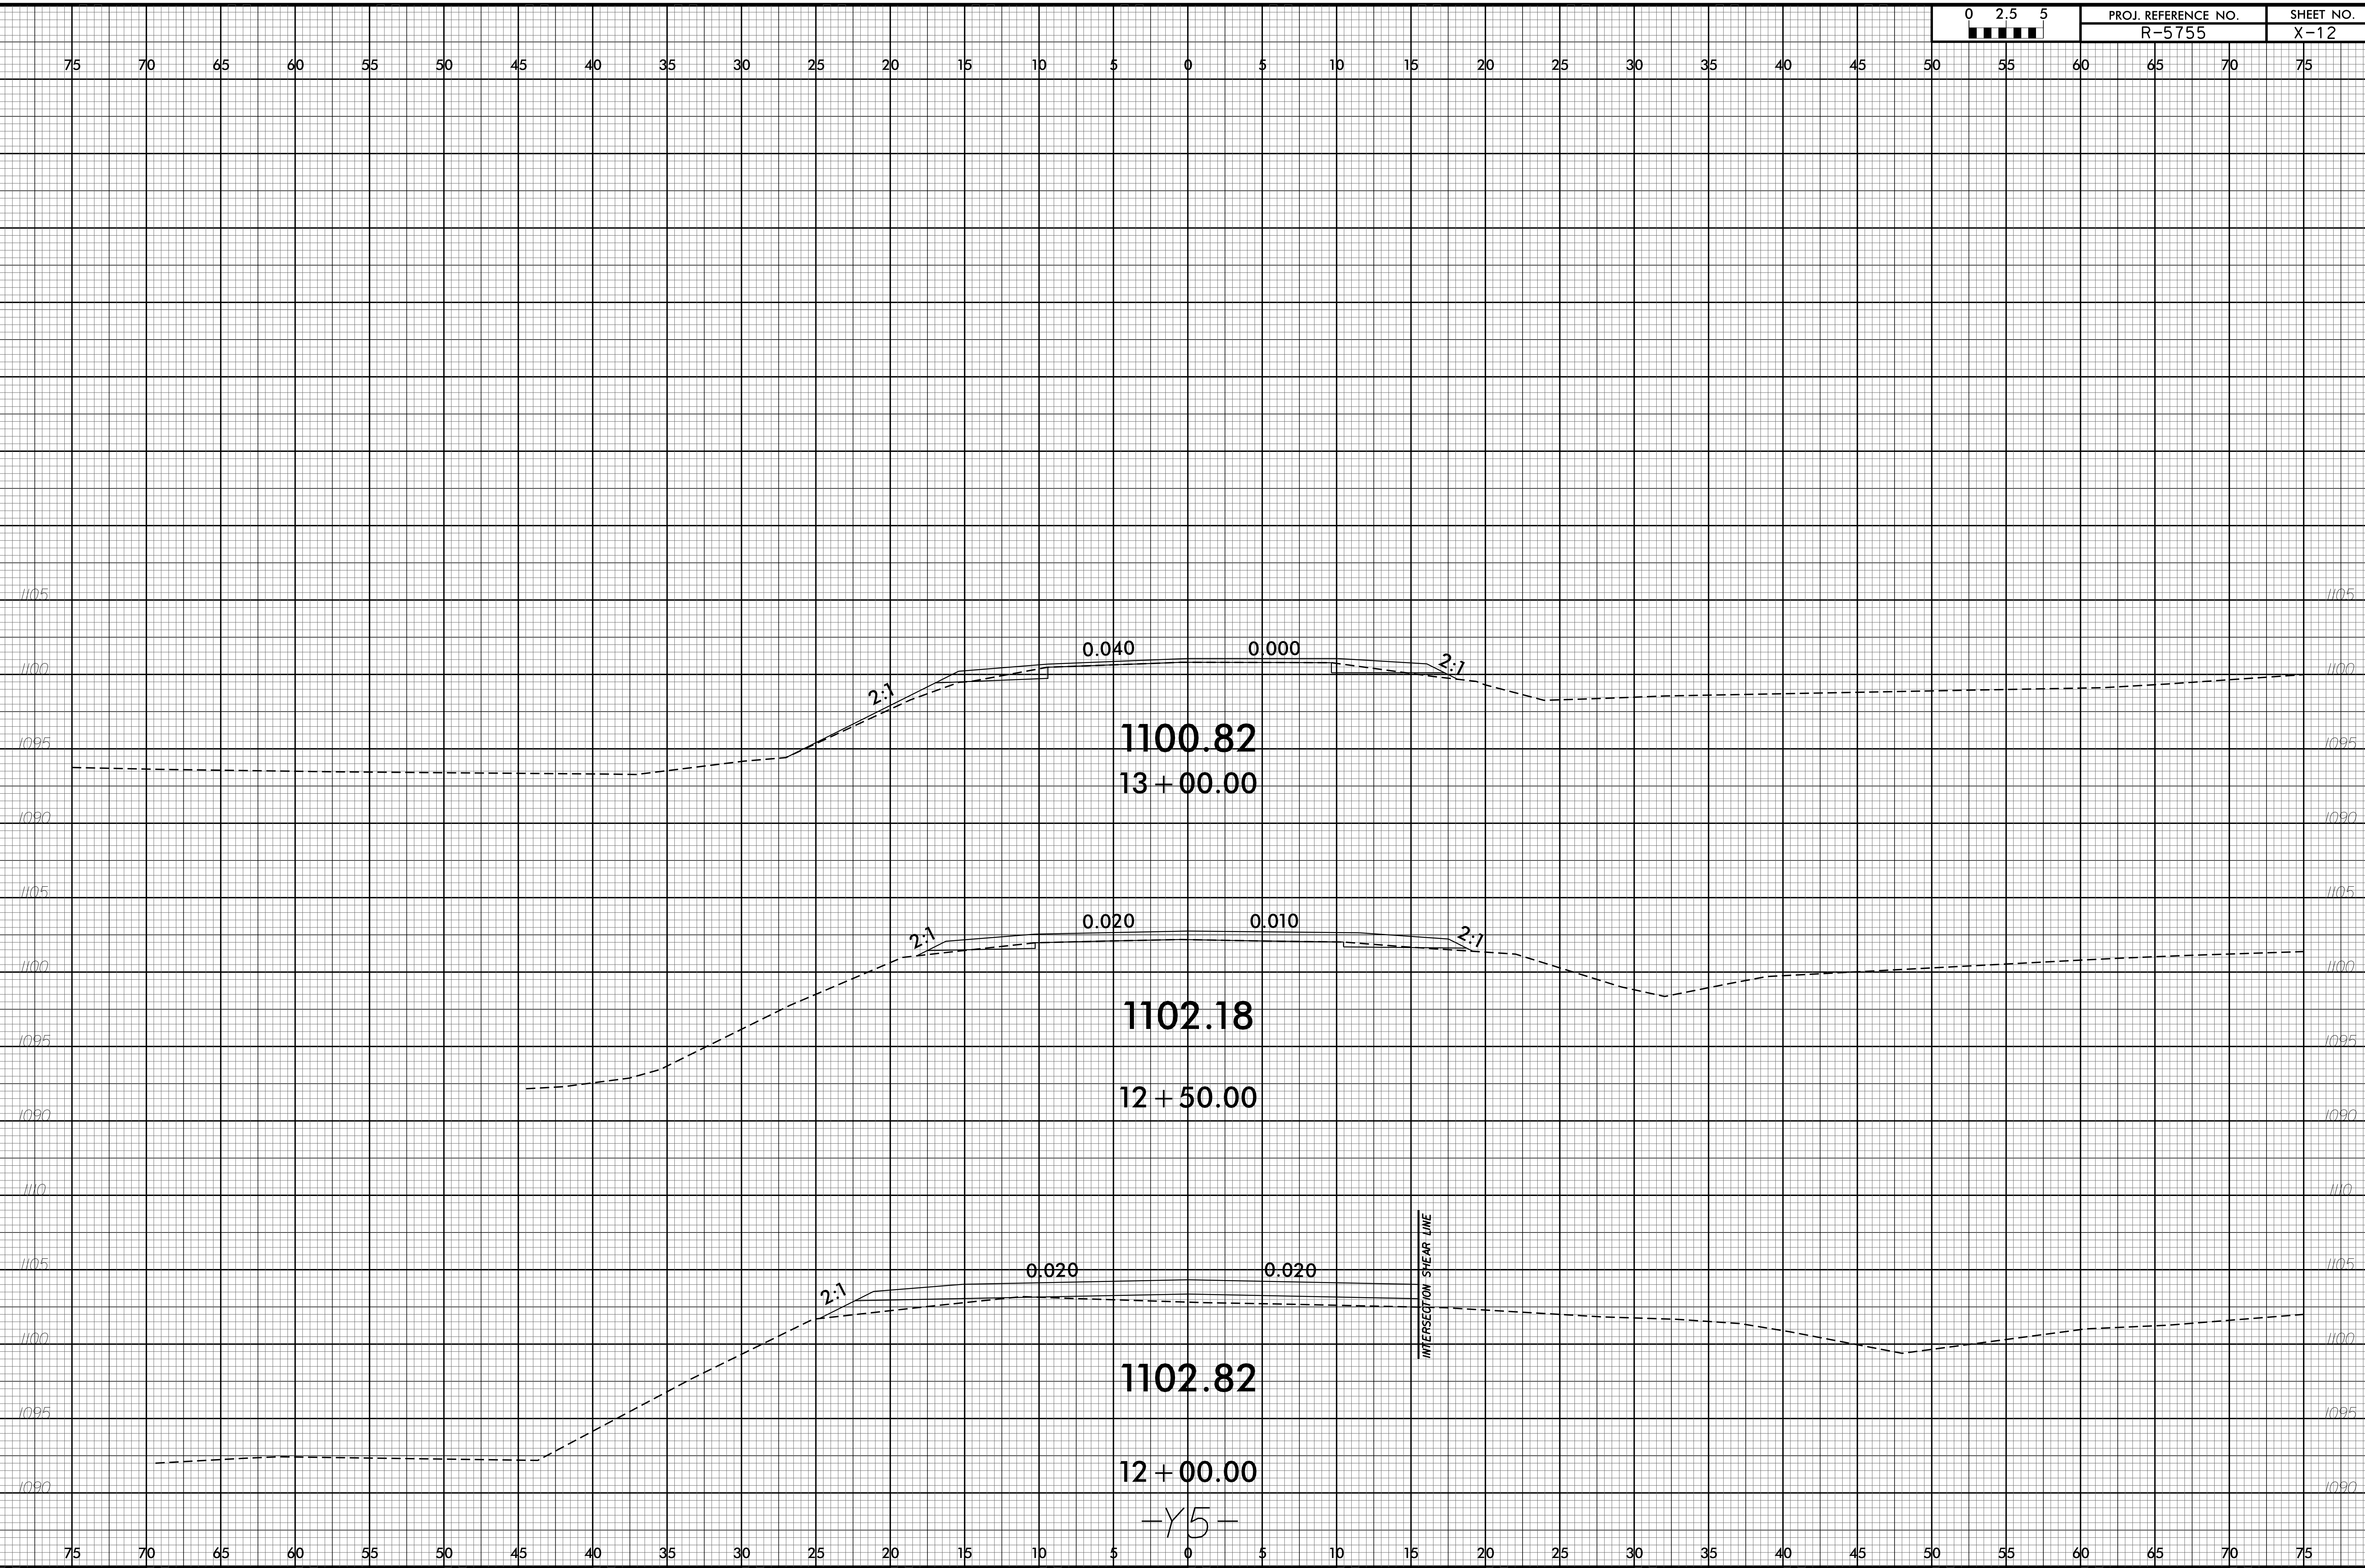

08-MAR-2017 08:32
R:\R5755\1000\dwg\Proj\XPLs\R5755_Y5_xp1.DOC.dgn
SSUSERR\MESS

-Y5-

