

DIVISION OF HIGHWAYS  
 STATE OF NORTH CAROLINA

**CROSS SECTION SUMMARY**  
 IN CUBIC YARDS

-L- LOCATION	UNCLASSIFIED EXCAVATION	EMBT
12+00	0	0
12+50	0	0
13+00	0	0
13+50	0	0
14+00	0	2
14+50	0	3
15+00	3	1
15+50	2	4
16+00	1	3
16+50	1	5
17+00	1	2
17+50	2	2
18+00	3	1
18+50	4	1
19+00	4	7
19+50	4	5
20+00	3	27
20+50	3	40
21+00	2	52
21+50	3	80
22+00	4	114
22+50	5	145

NOTE: EMBANKMENT COLUMN DOES NOT INCLUDE BACKFILL FOR UNDERCUT.

-L- LOCATION	UNCLASSIFIED EXCAVATION	EMBT
23+00	1	171
23+50	0	181
24+00	0	189
24+50	0	237
25+00	0	251
25+50	0	247
26+00	0	221
26+50	0	483
27+00	5	1187
27+50	4	762
28+00	3	329
28+50	4	190
29+00	11	128
29+50	6	131
30+00	4	132
30+50	4	122
31+00	3	107
31+50	4	102
32+00	4	66
32+50	5	53
33+00	5	38
33+50	5	24
34+00	0	0

NOTE: EMBANKMENT COLUMN DOES NOT INCLUDE BACKFILL FOR UNDERCUT.


-Y1- LOCATION	UNCLASSIFIED EXCAVATION	EMBT
10+10	0	0
10+50	0	58
11+00	1	7
11+50	6	21
12+00	6	35
12+50	5	41
13+00	8	46
13+10	4	47
13+20	1	43
13+30	4	42
13+40	5	33
13+50	5	32
13+60	7	35
13+70	36	45
13+80	56	23
13+90	51	2
14+00	24	0
14+10	14	1
14+18.50	0	0

NOTE: EMBANKMENT COLUMN DOES NOT INCLUDE BACKFILL FOR UNDERCUT.


Approximate quantities only. Unclassified excavation, borrow excavation, fine grading, clearing and grubbing, and removal of existing asphalt pavement will be paid for at the contract lump sum price for "grading".

8/23/99



0 2.5 5	PROJ. REFERENCE NO.	SHEET NO.
	W5521	X-1

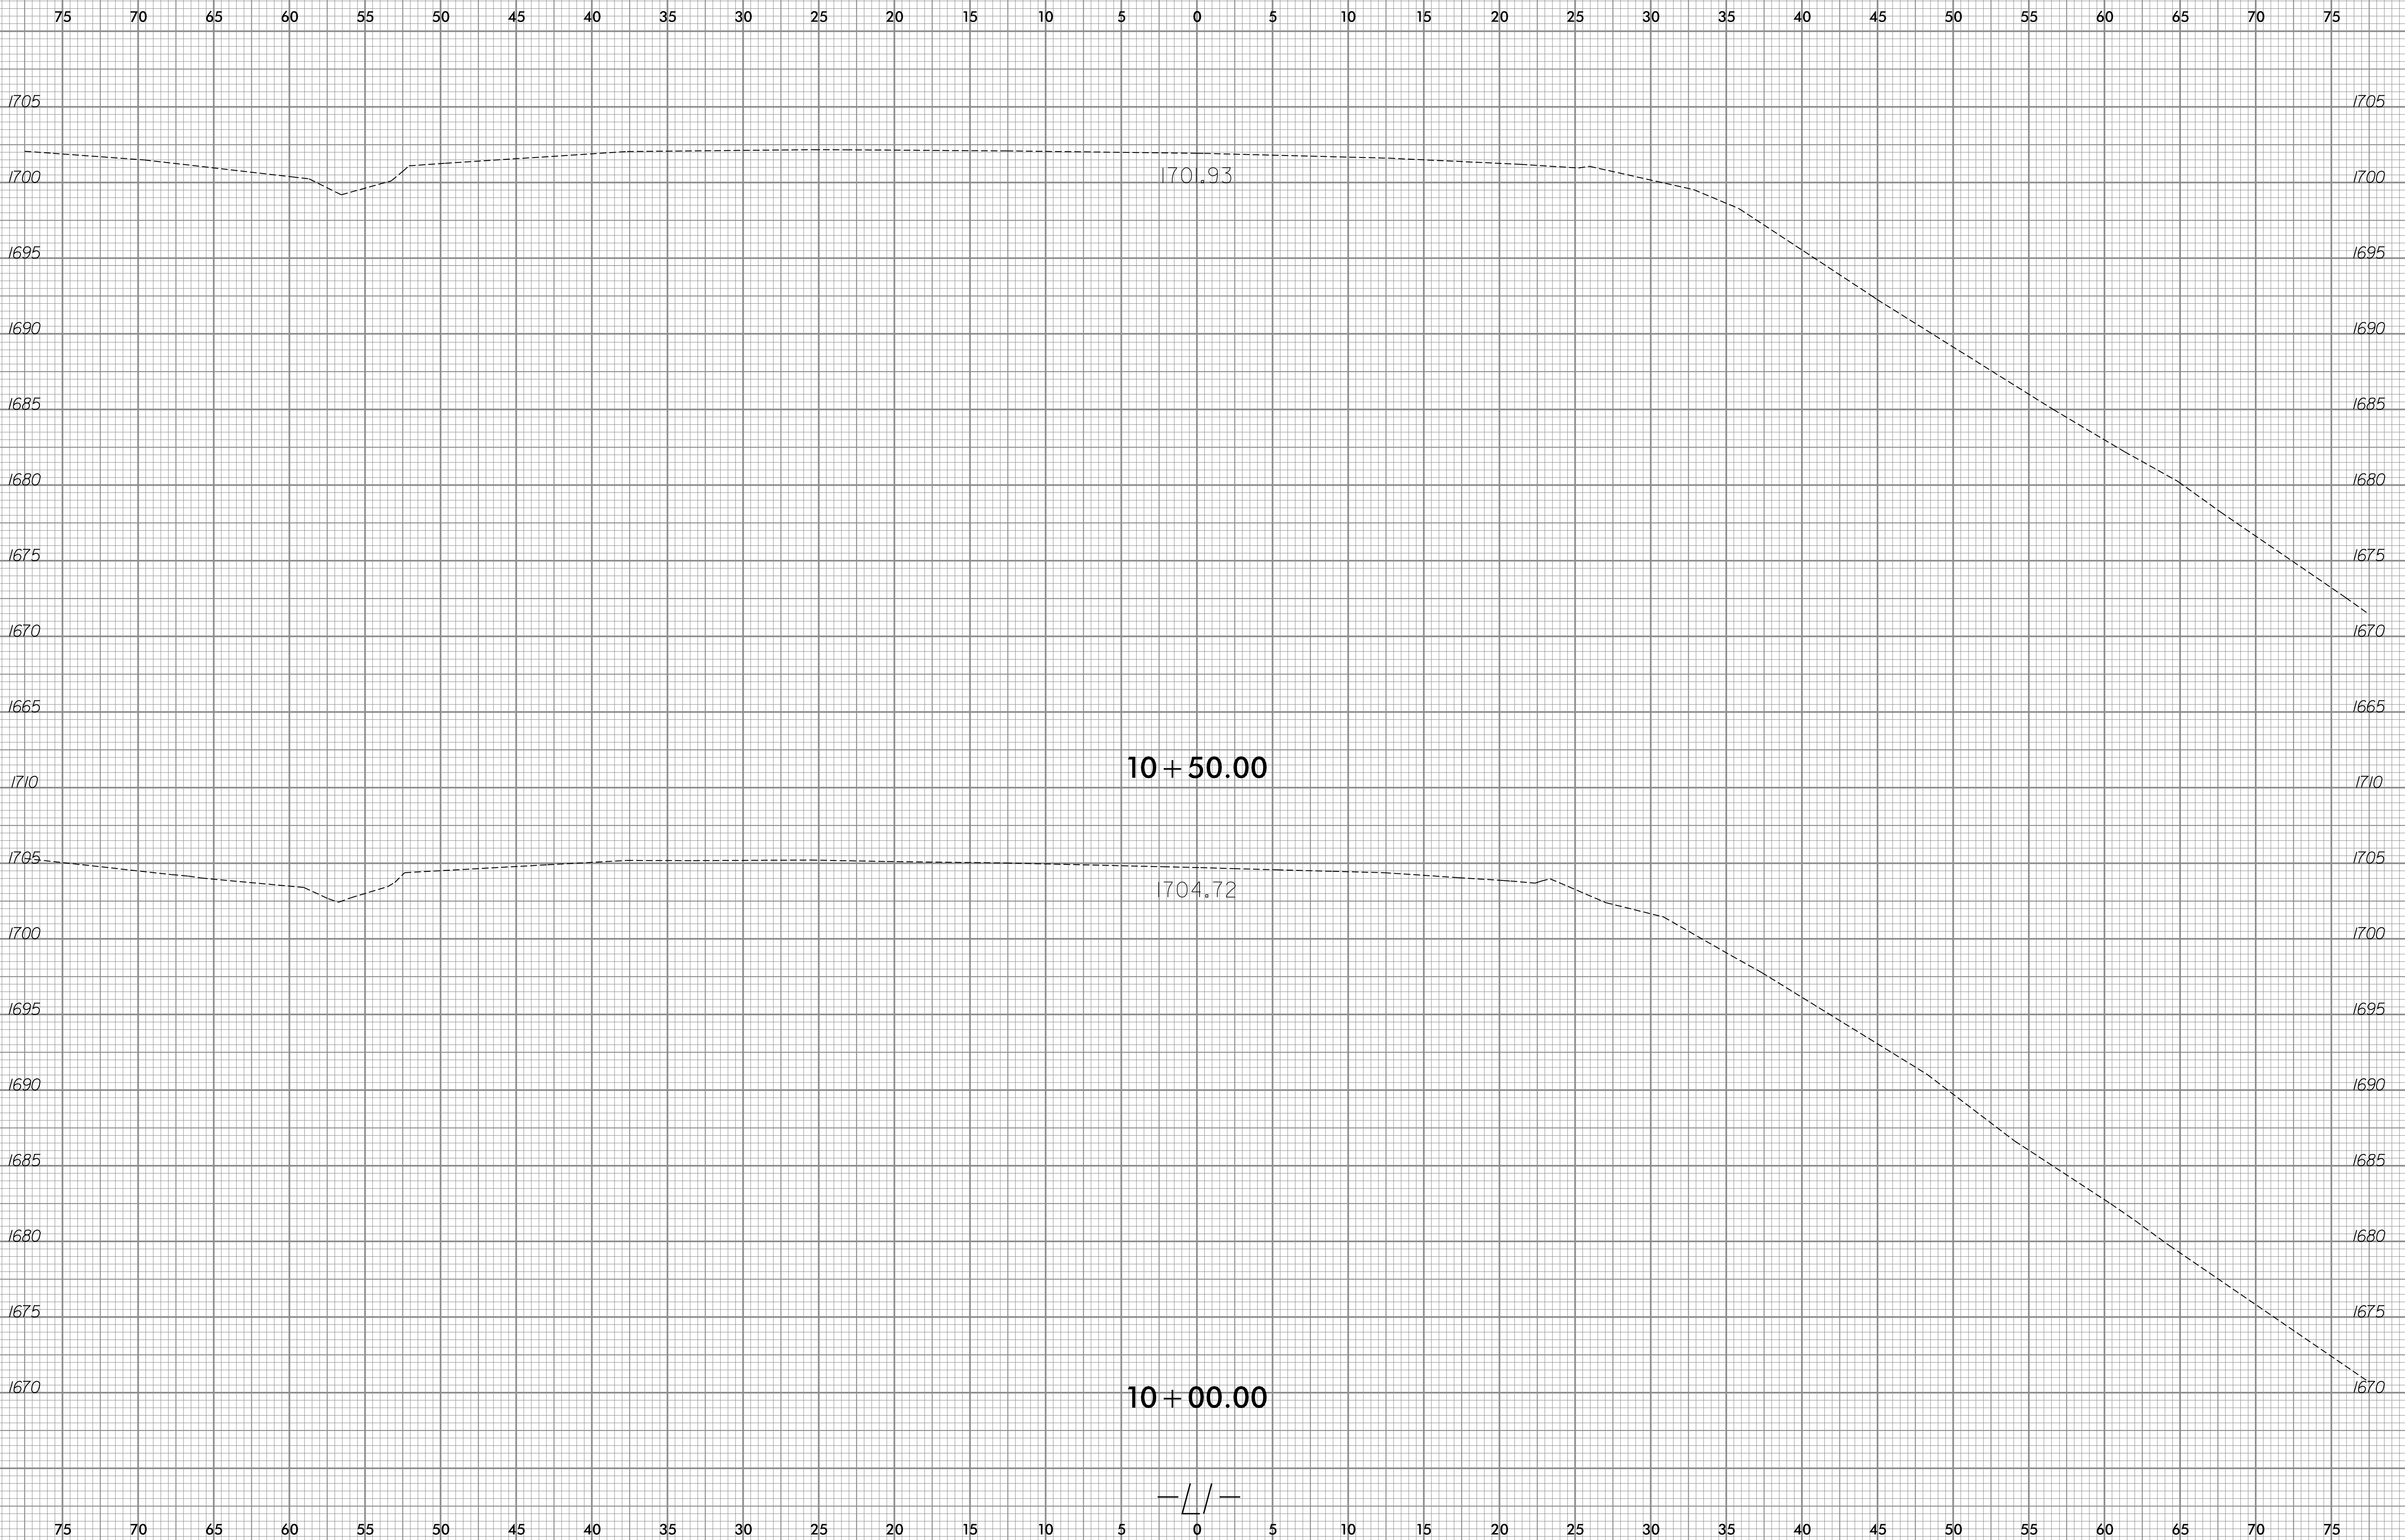

7/17/2017  
S:\transportation\31535-01\_W5521\Proj\W5521\_xpl.dgn  
User:ldaves

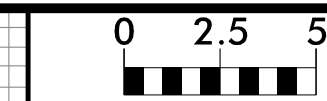


75 70 65 60 55 50 45 40 35 30 25 20 15 10 5 0 5 10 15 20 25 30 35 40 45 50 55 60 65 70 75

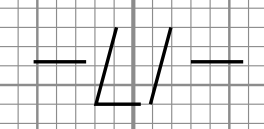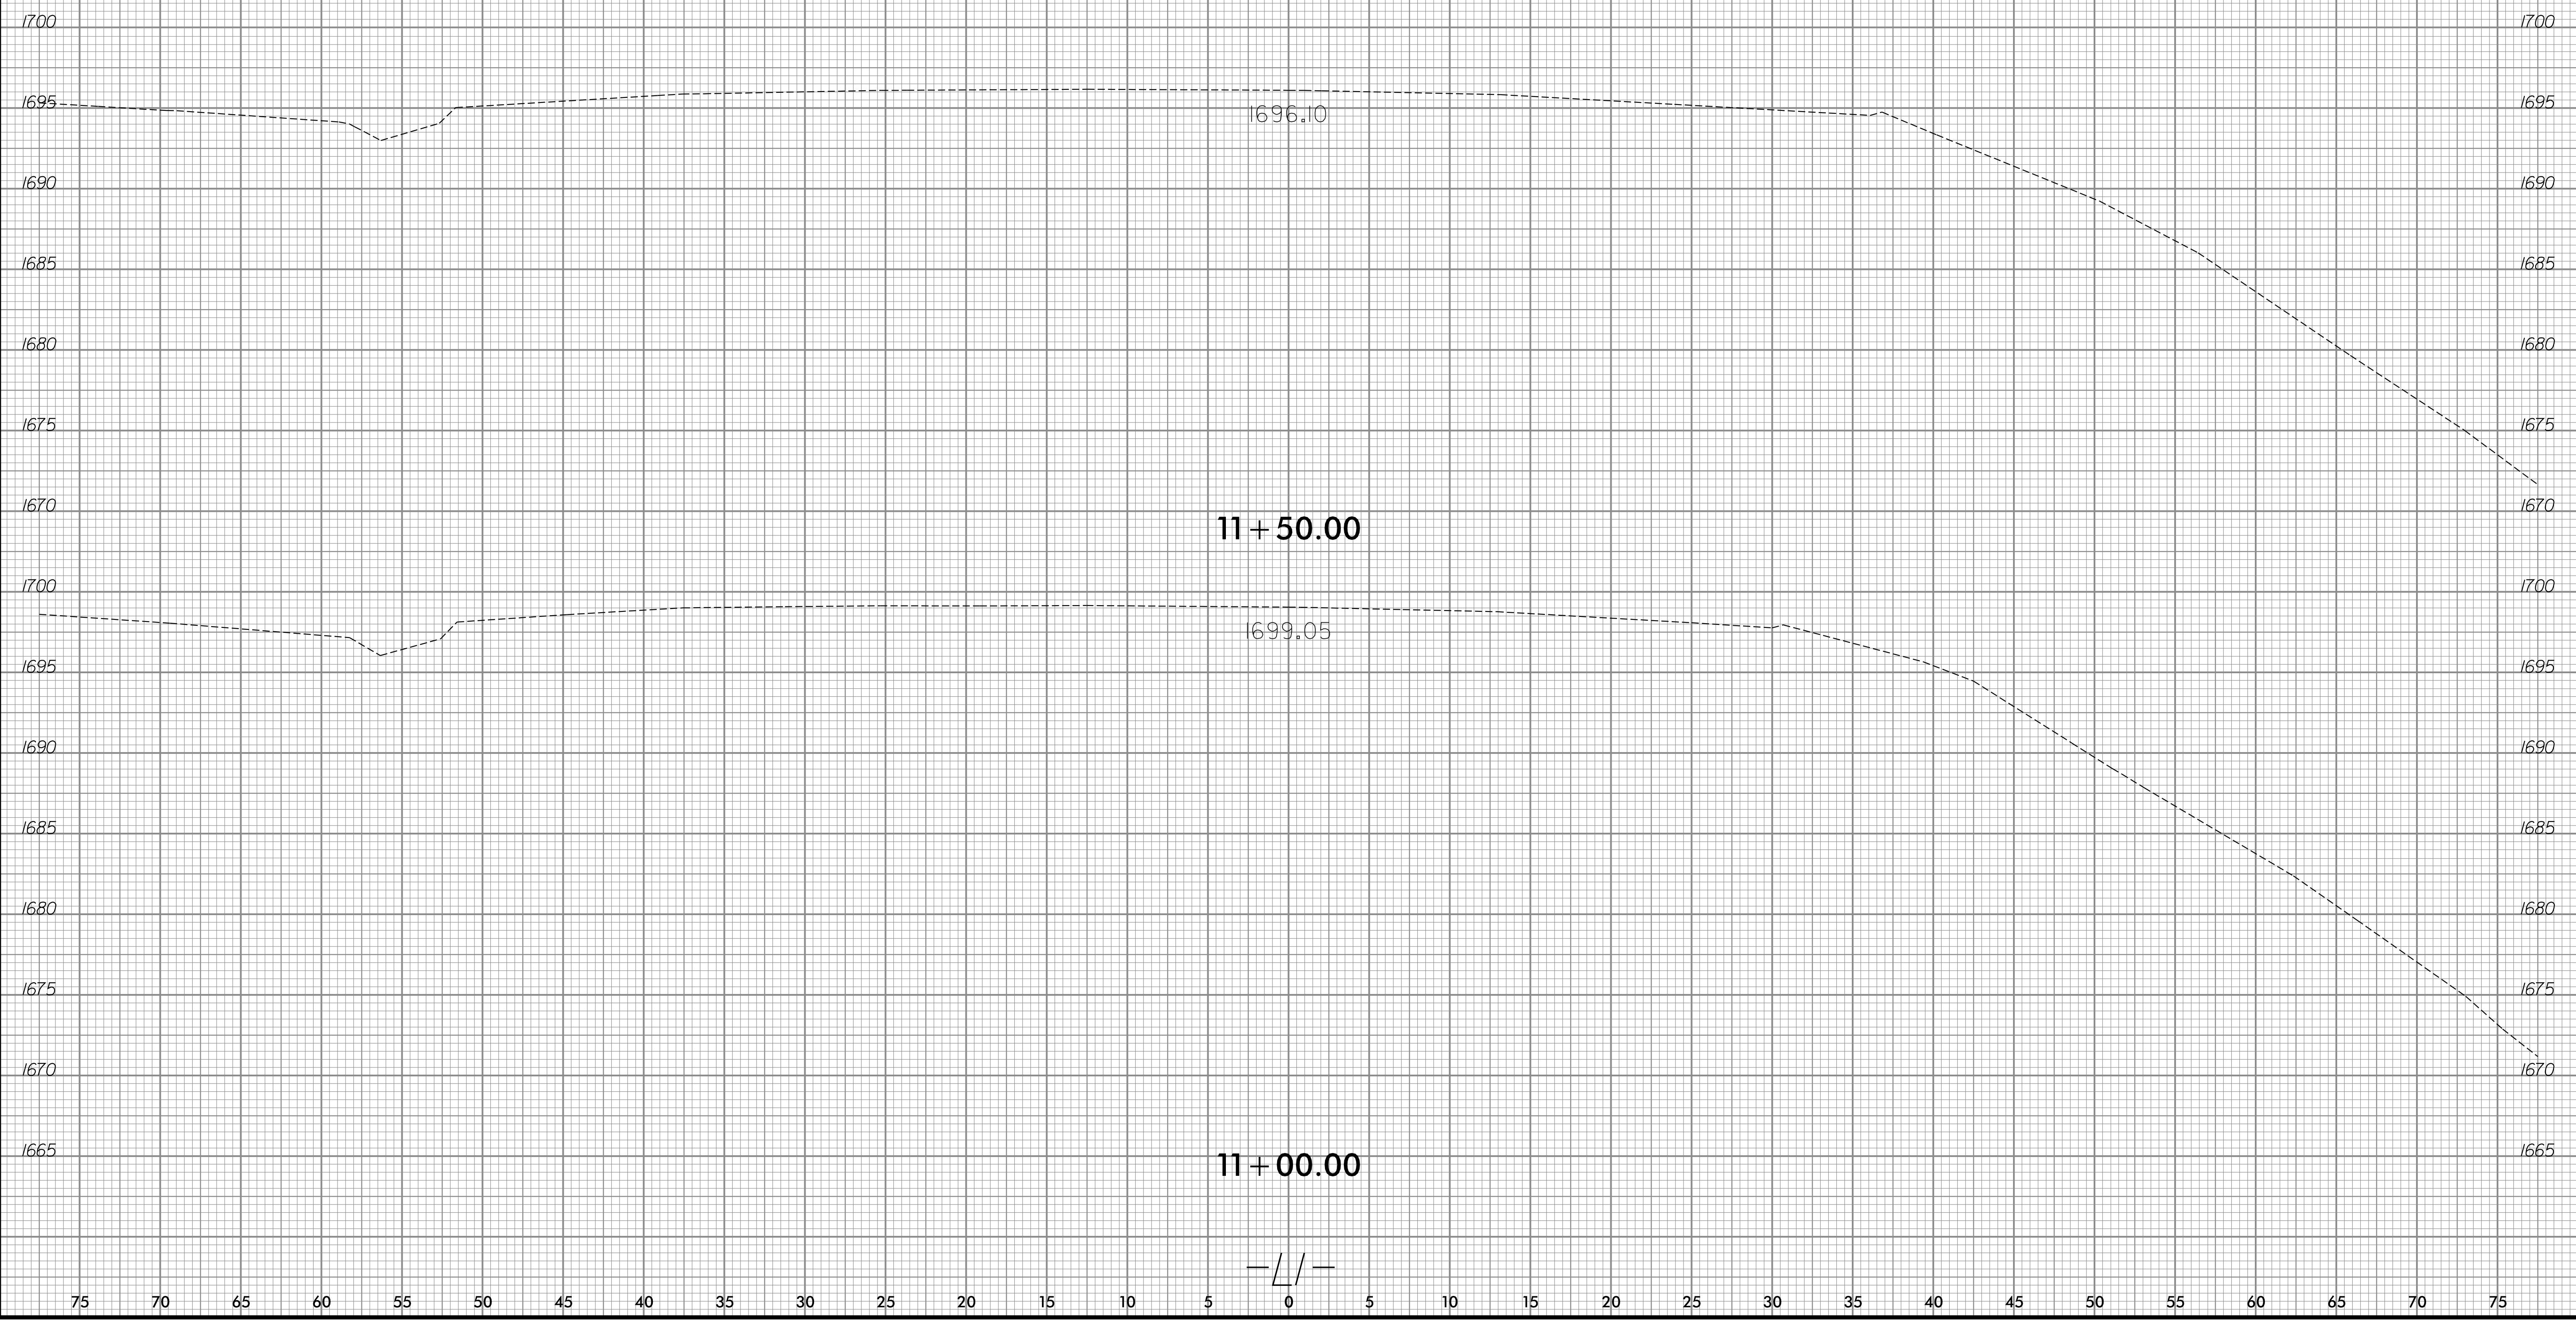


8/23/99


0 2.5 5	PROJ. REFERENCE NO.	SHEET NO.
	W5521	X-3

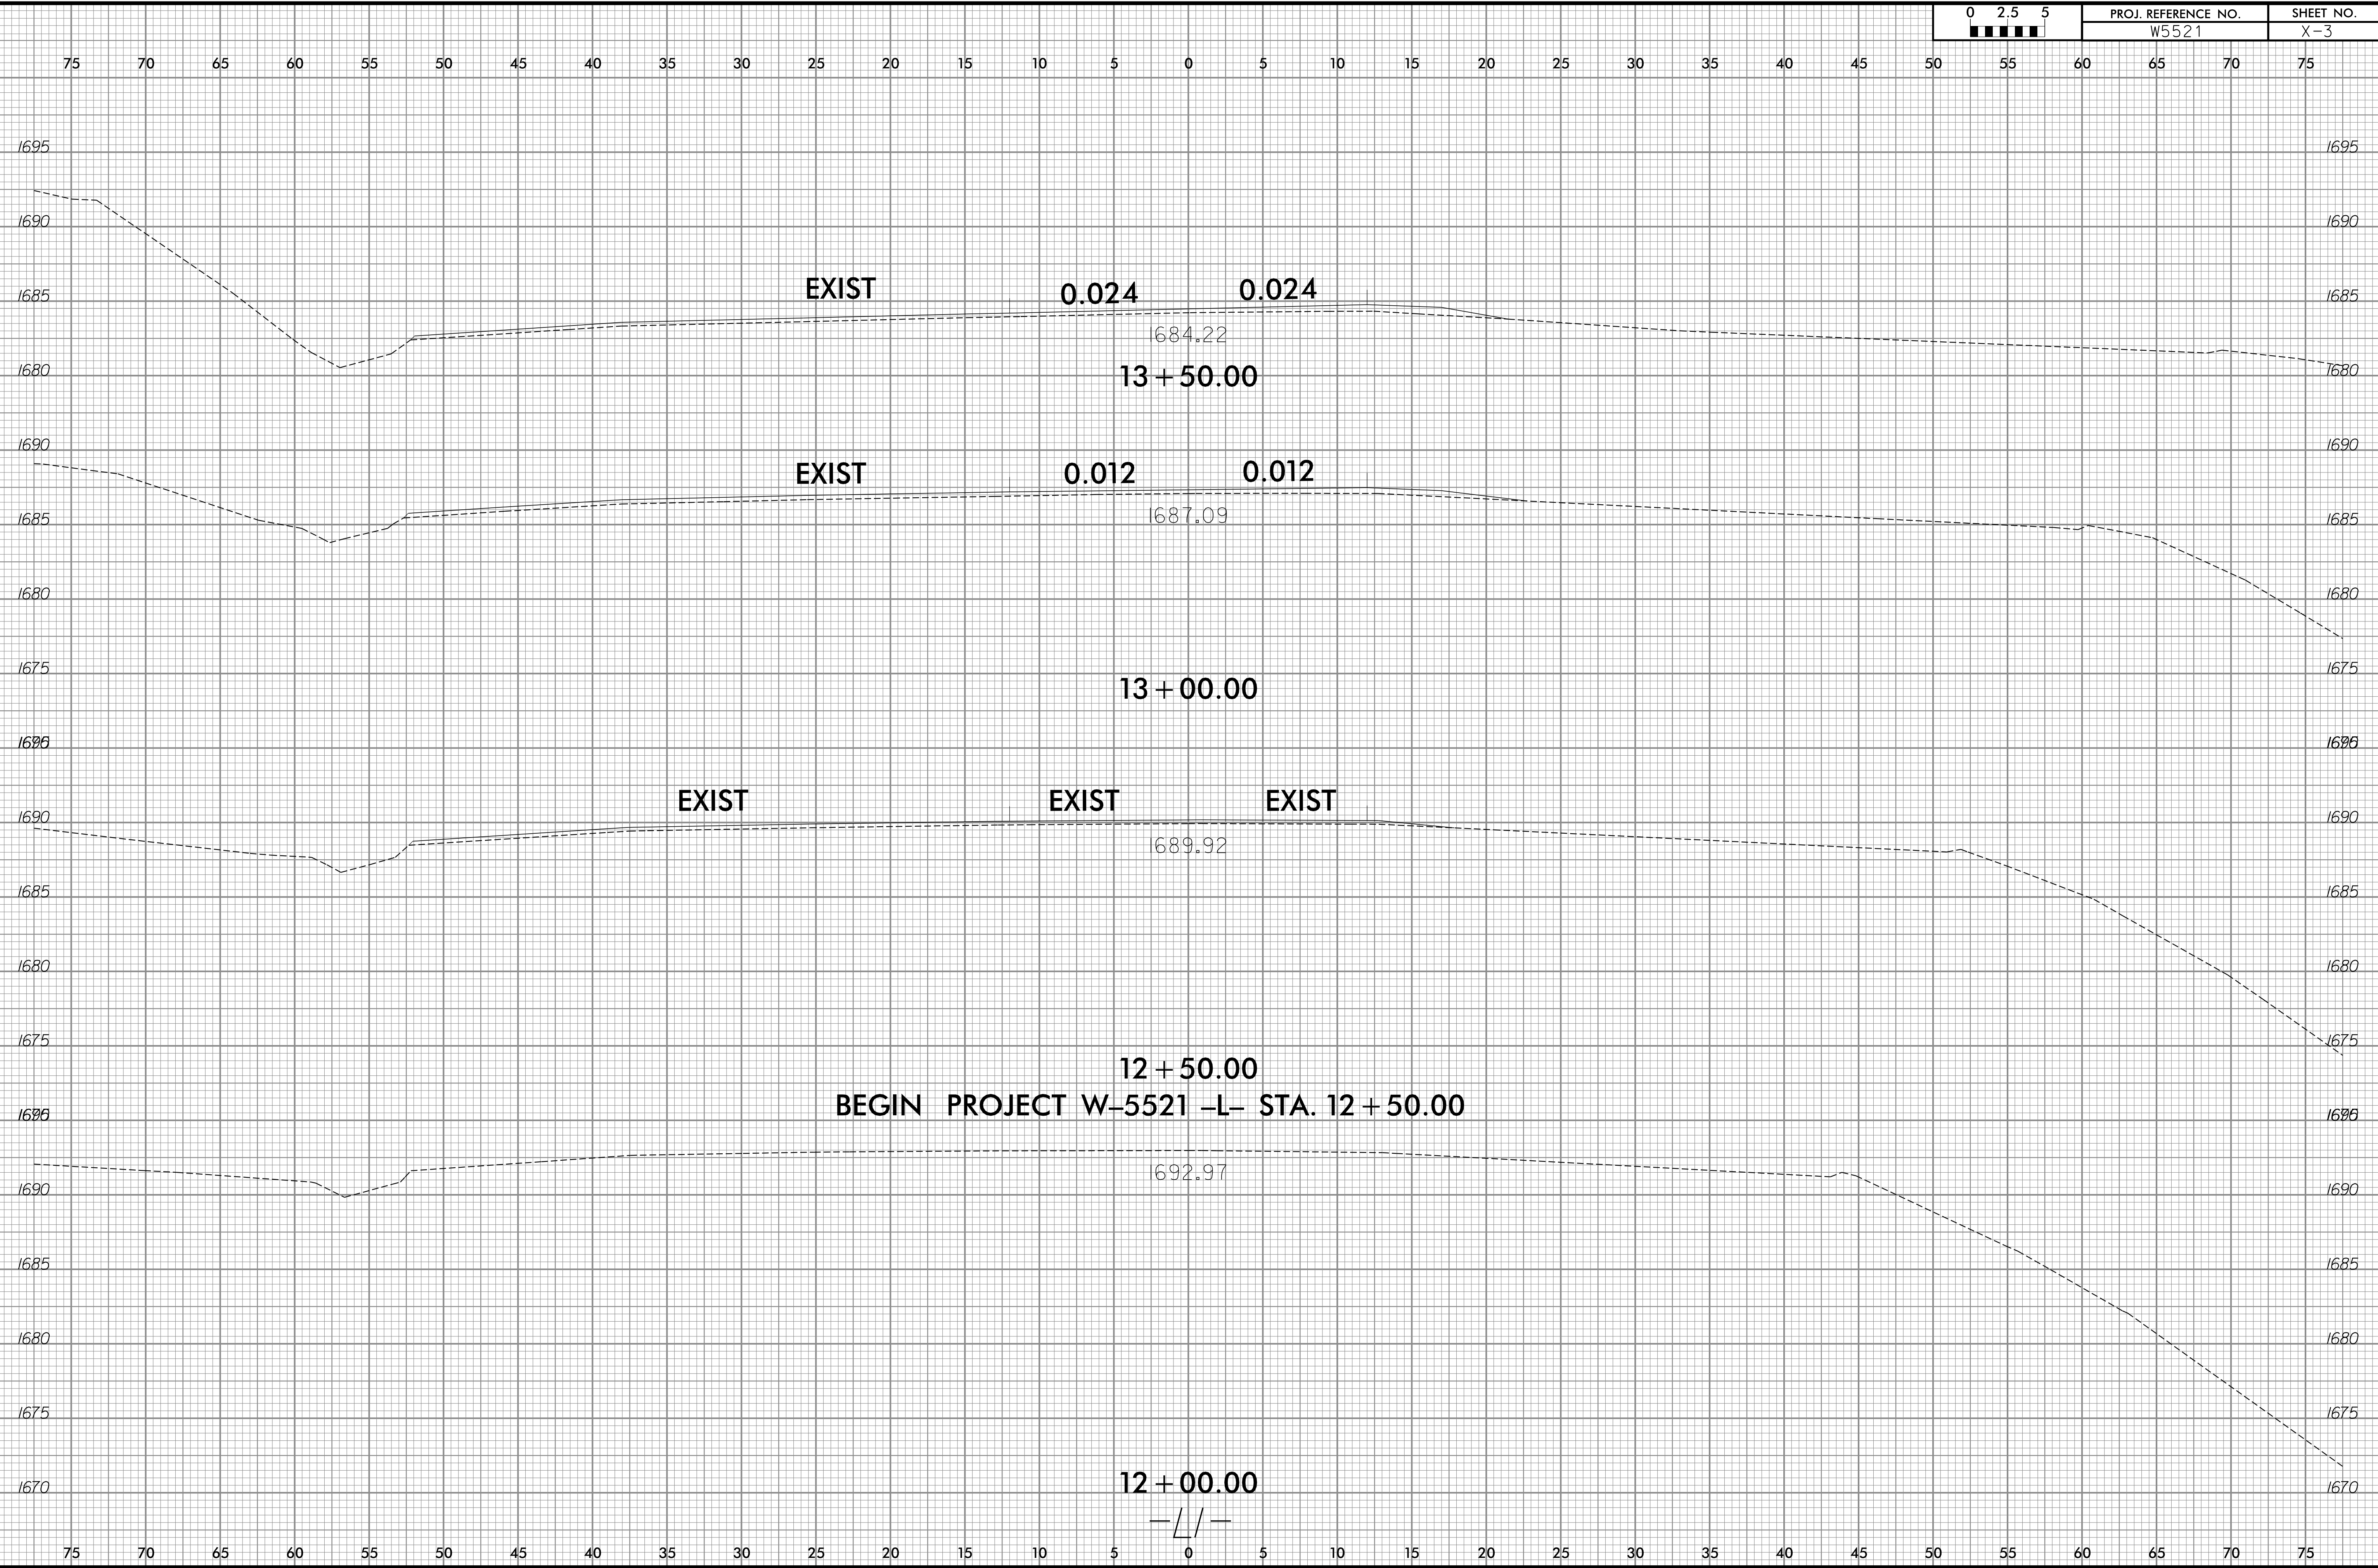


7/17/2017  
S:\transportation\31535-01\_W5521\Proj\W5521\_xpl.dgn  
User:ldaves

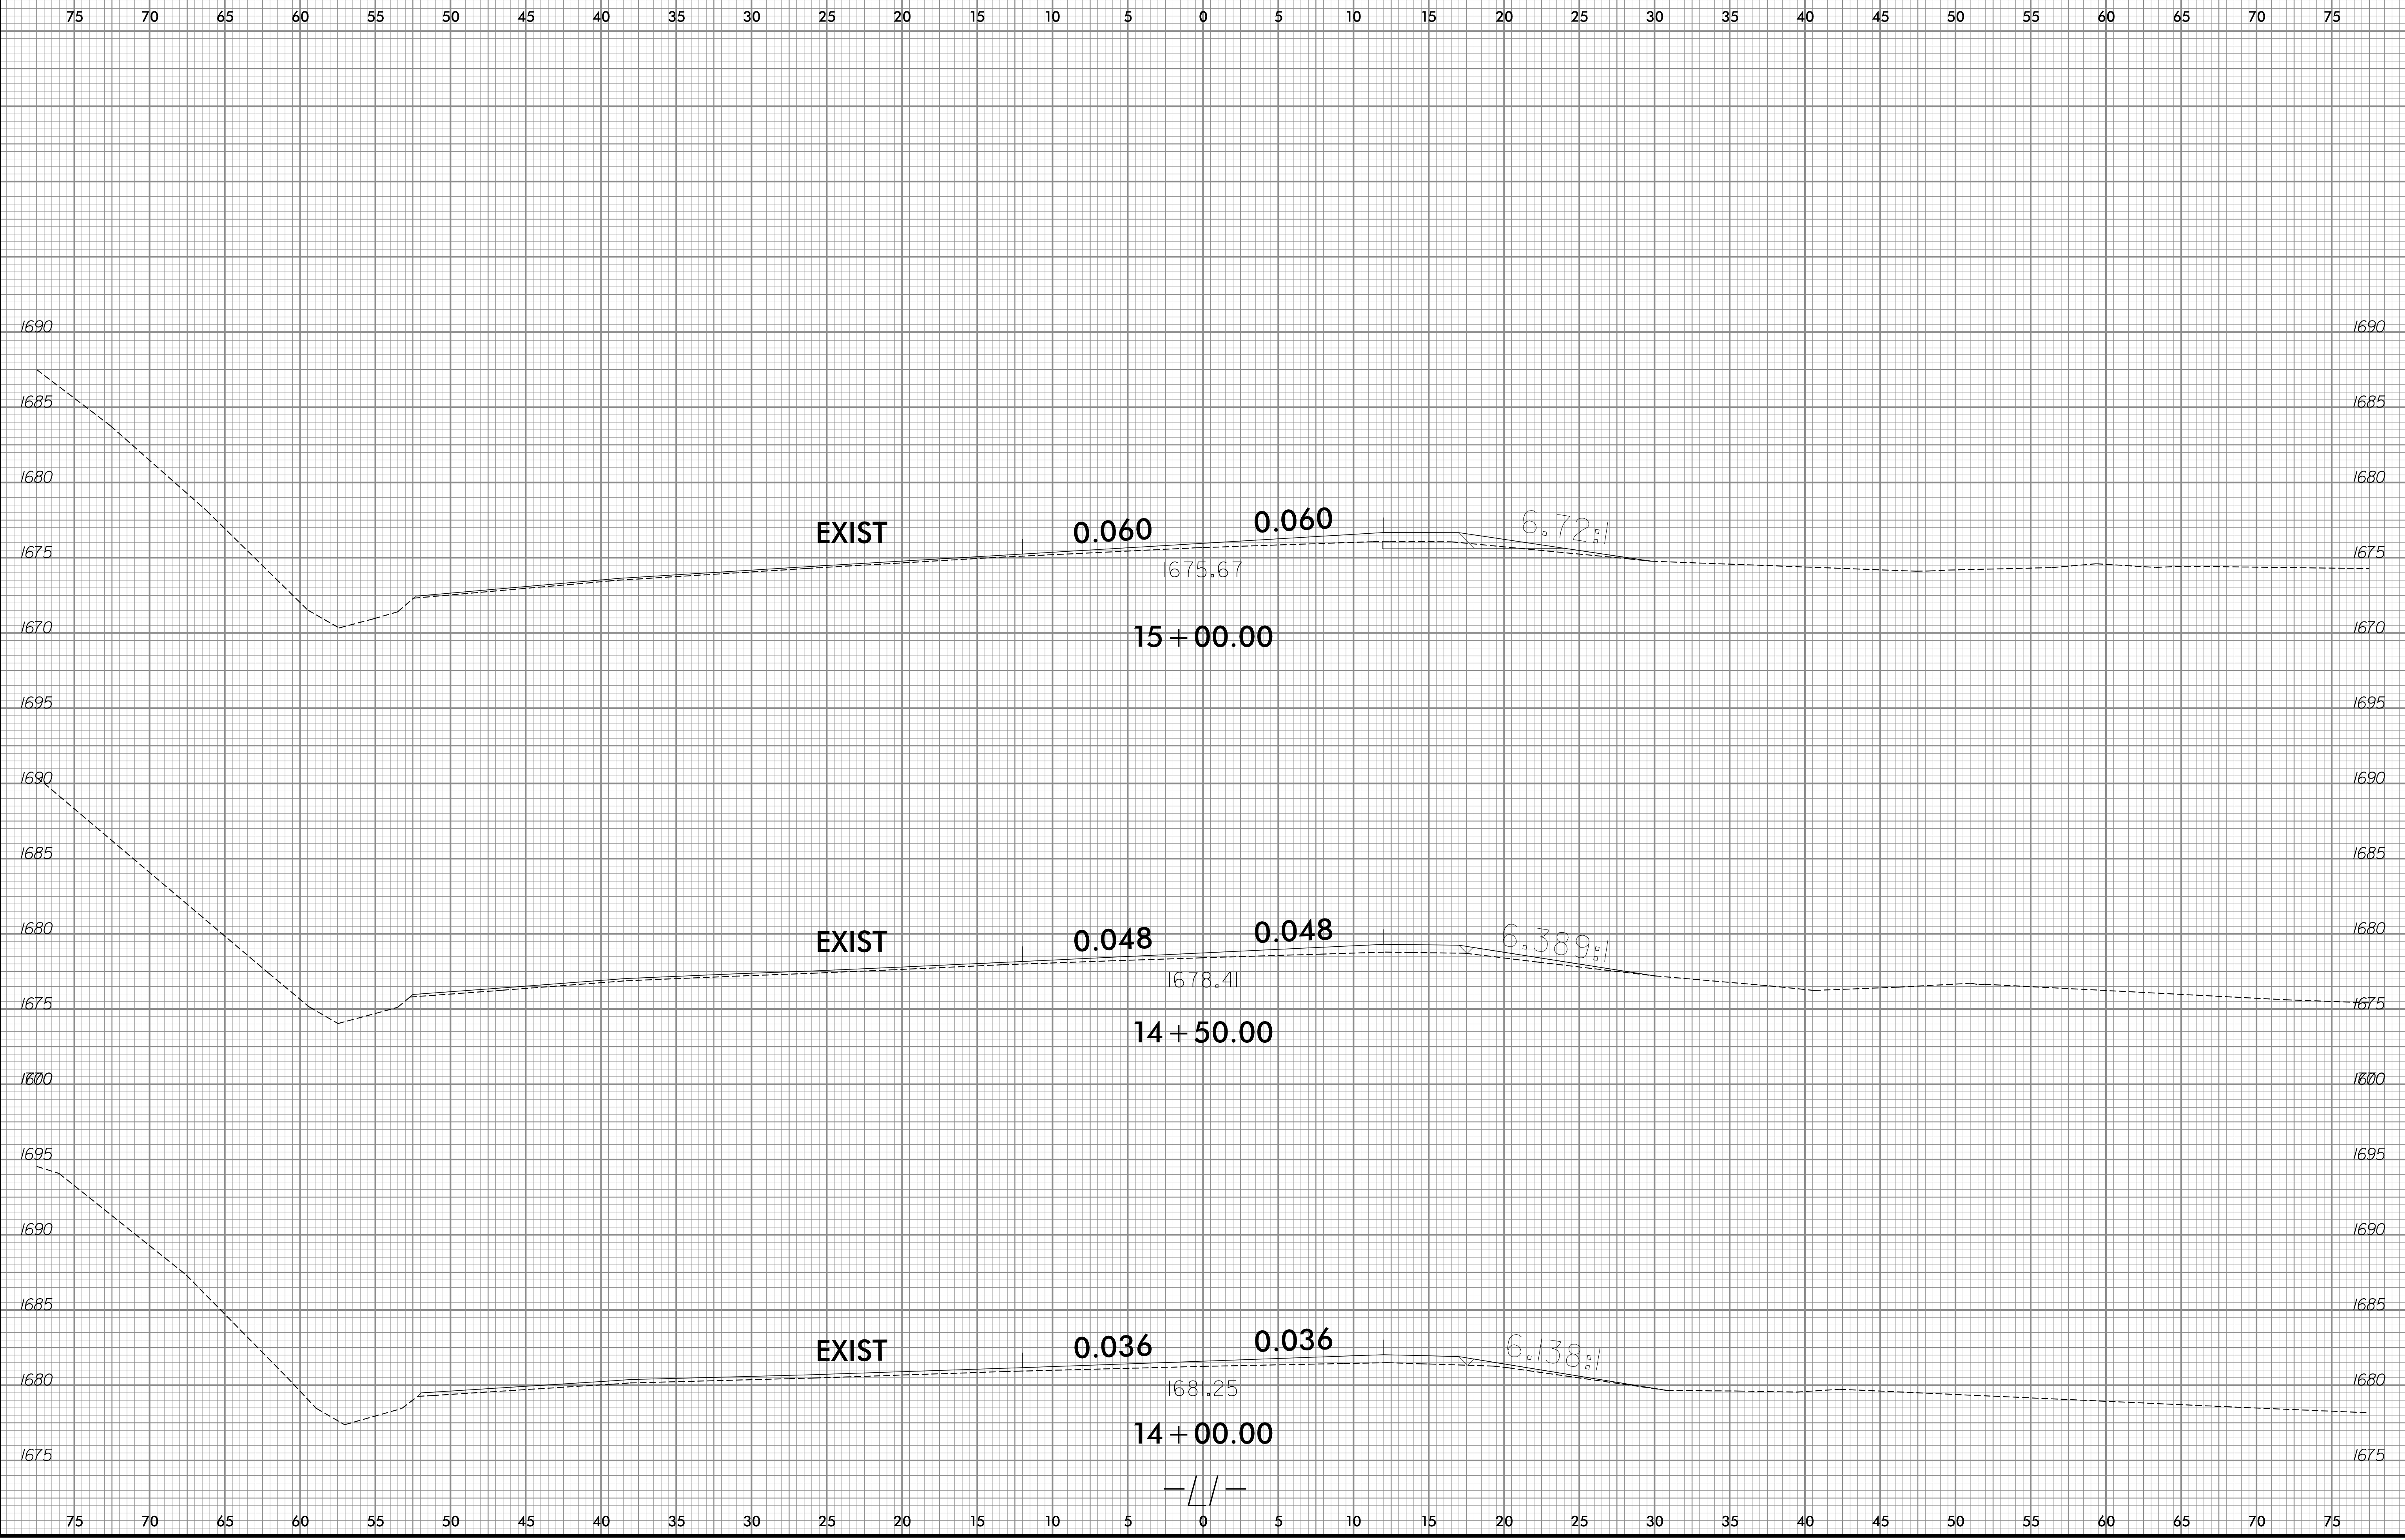


8/23/99

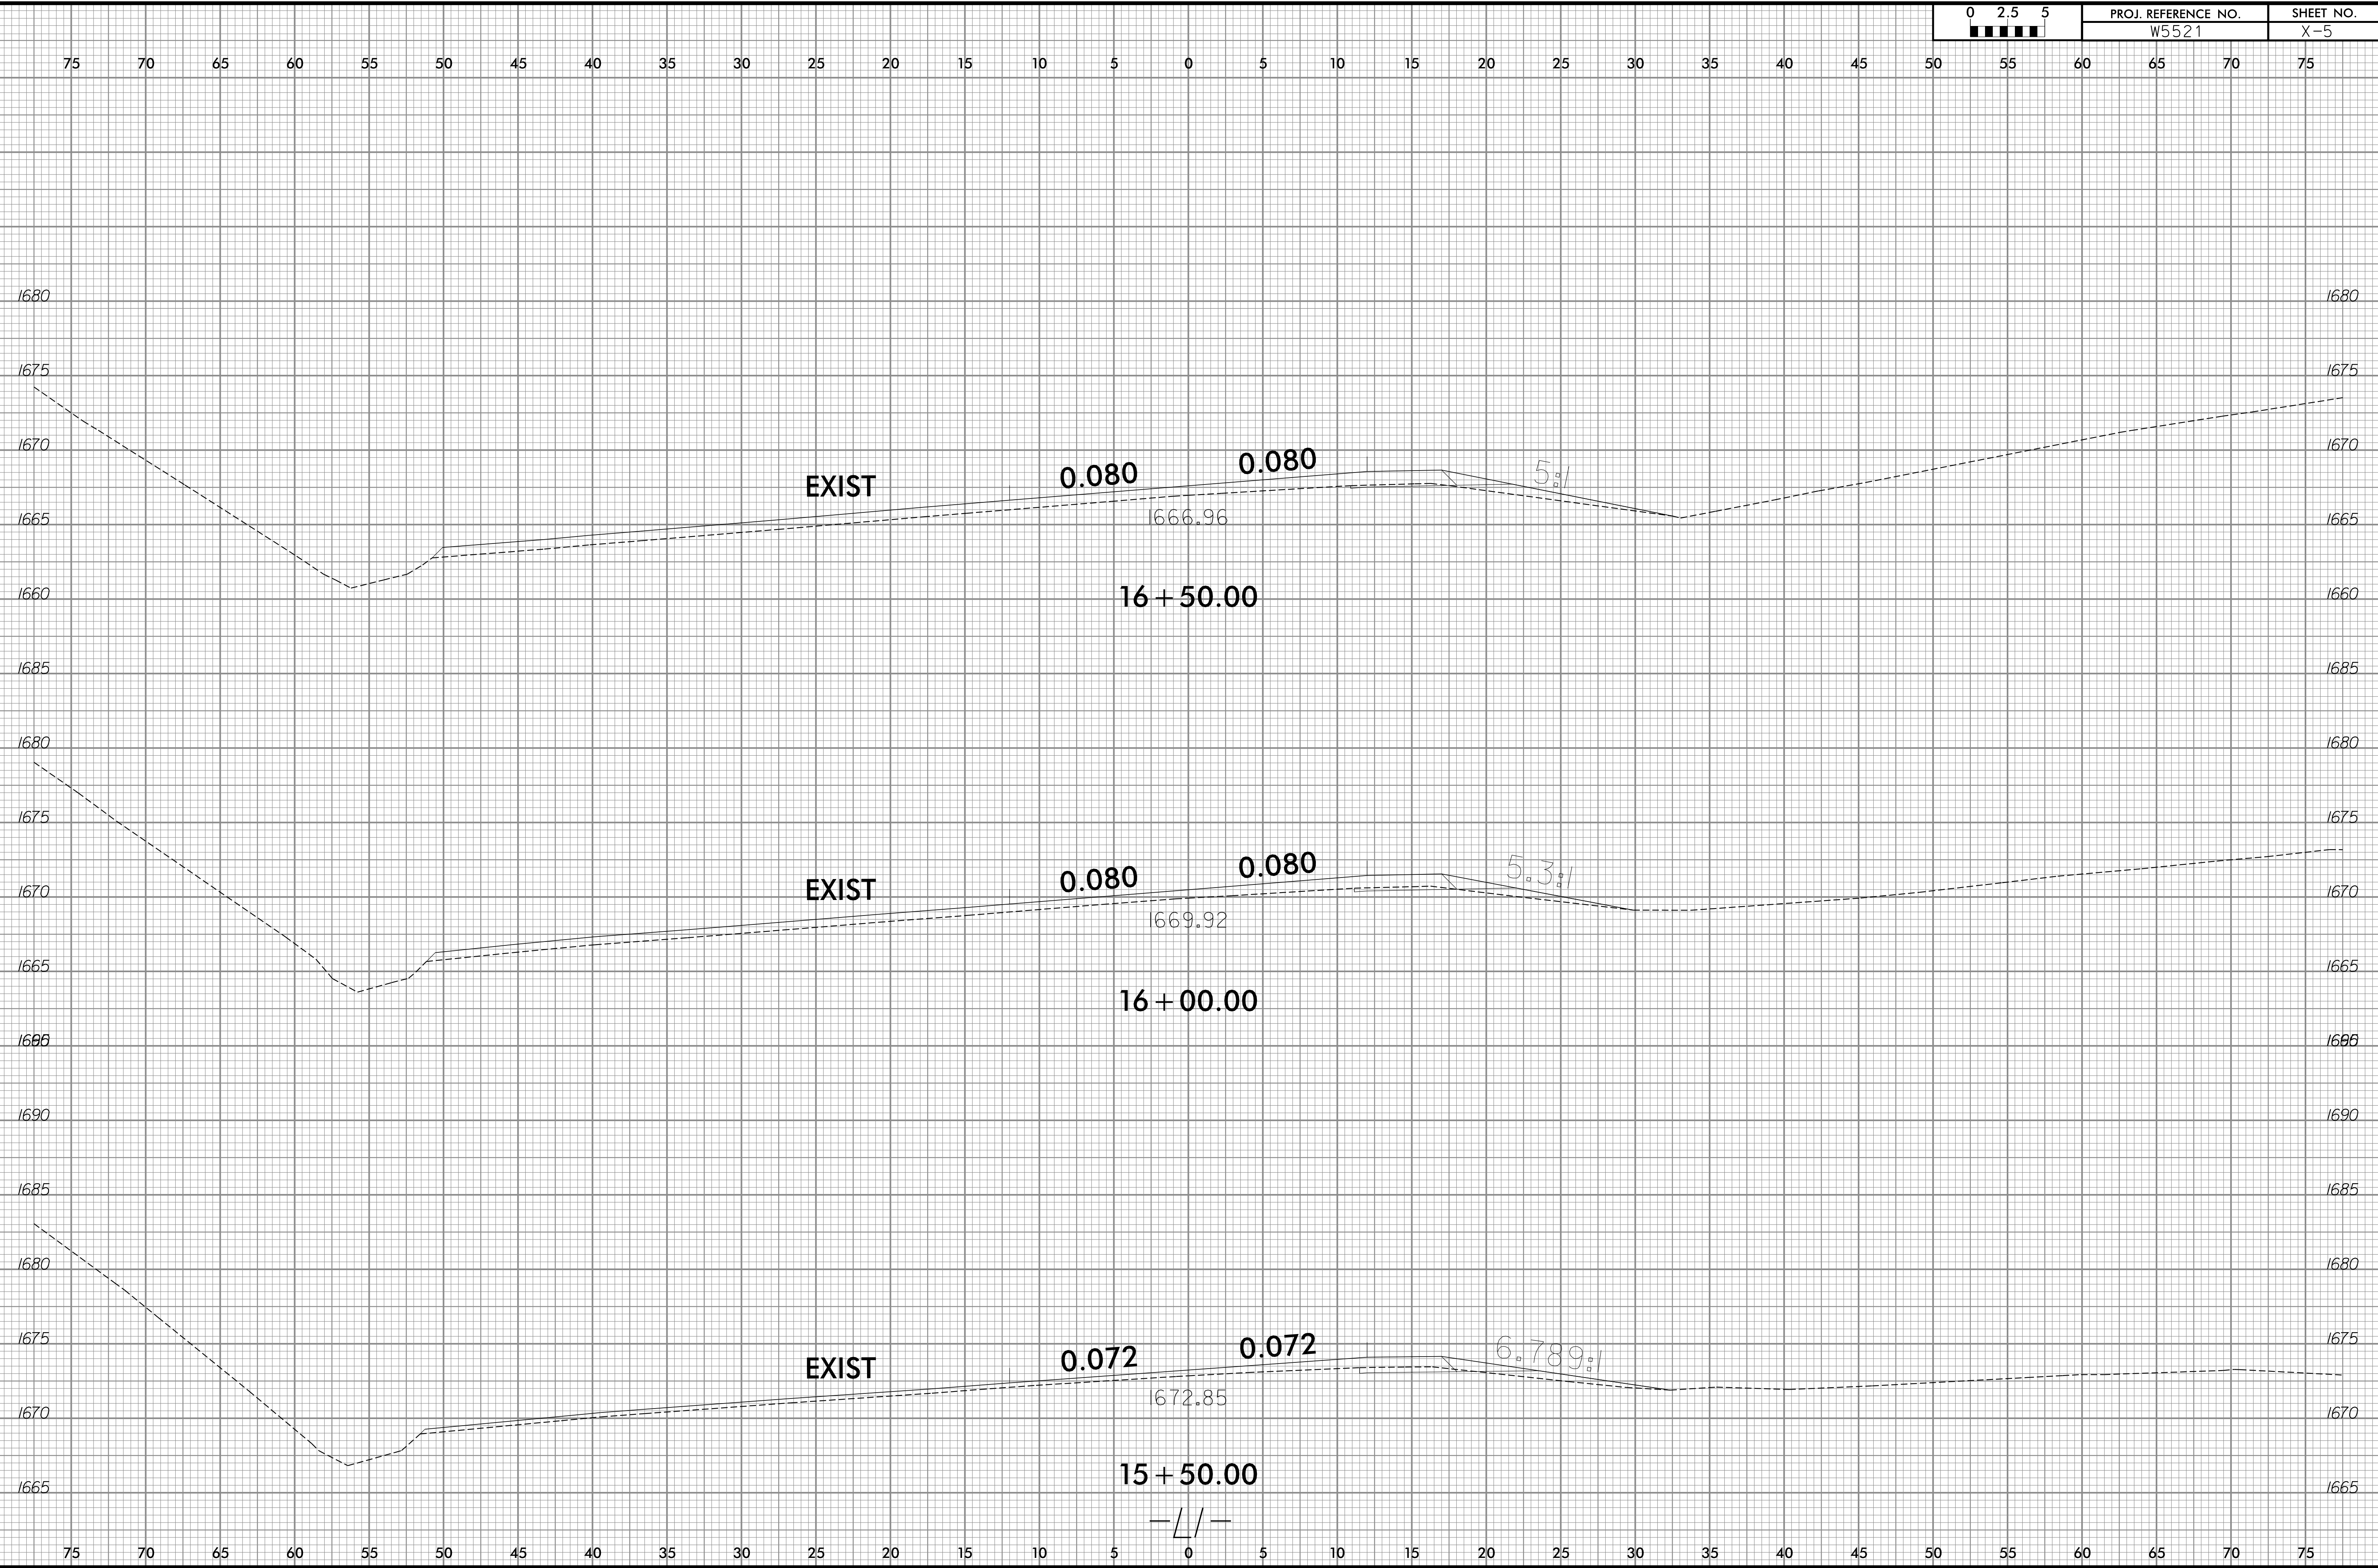


7/17/2017  
S:\transportation\31535-01\_W5521\Proj\W5521\_xpl.dgn  
User:ldaves

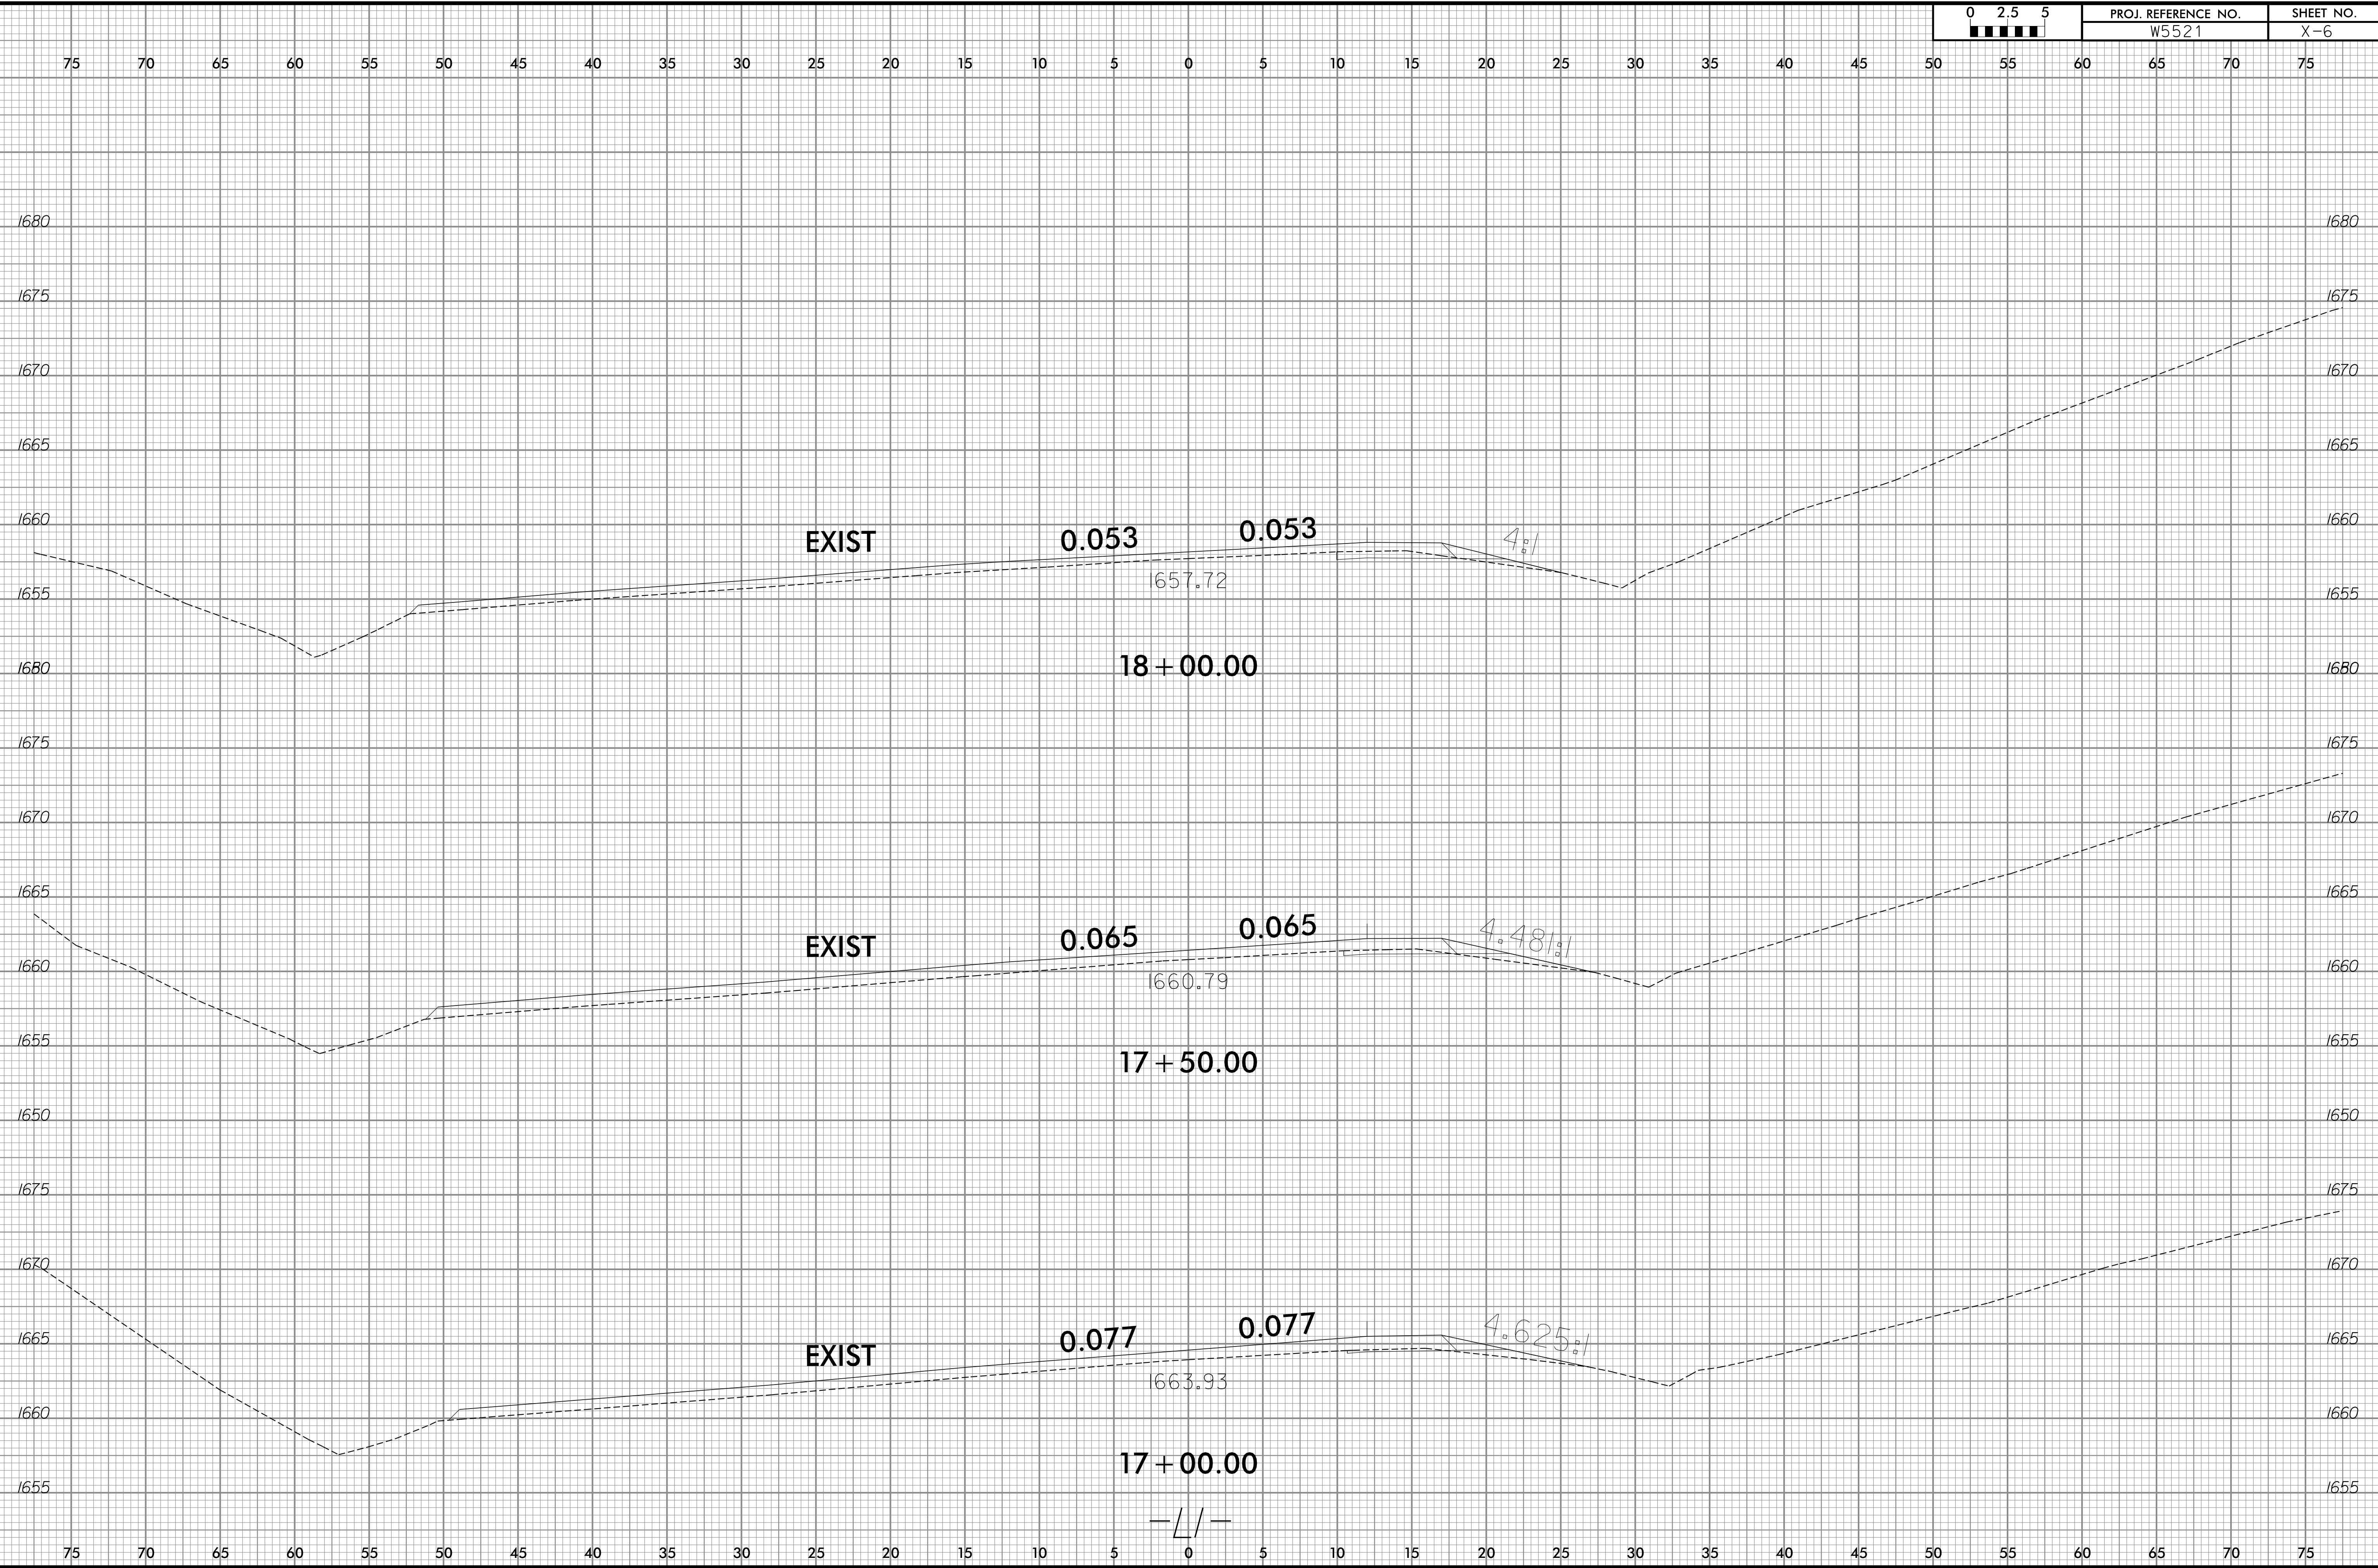

8/23/99

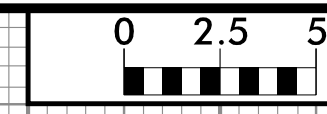

PROJ. REFERENCE NO.	SHEET NO.
W5521	X-7

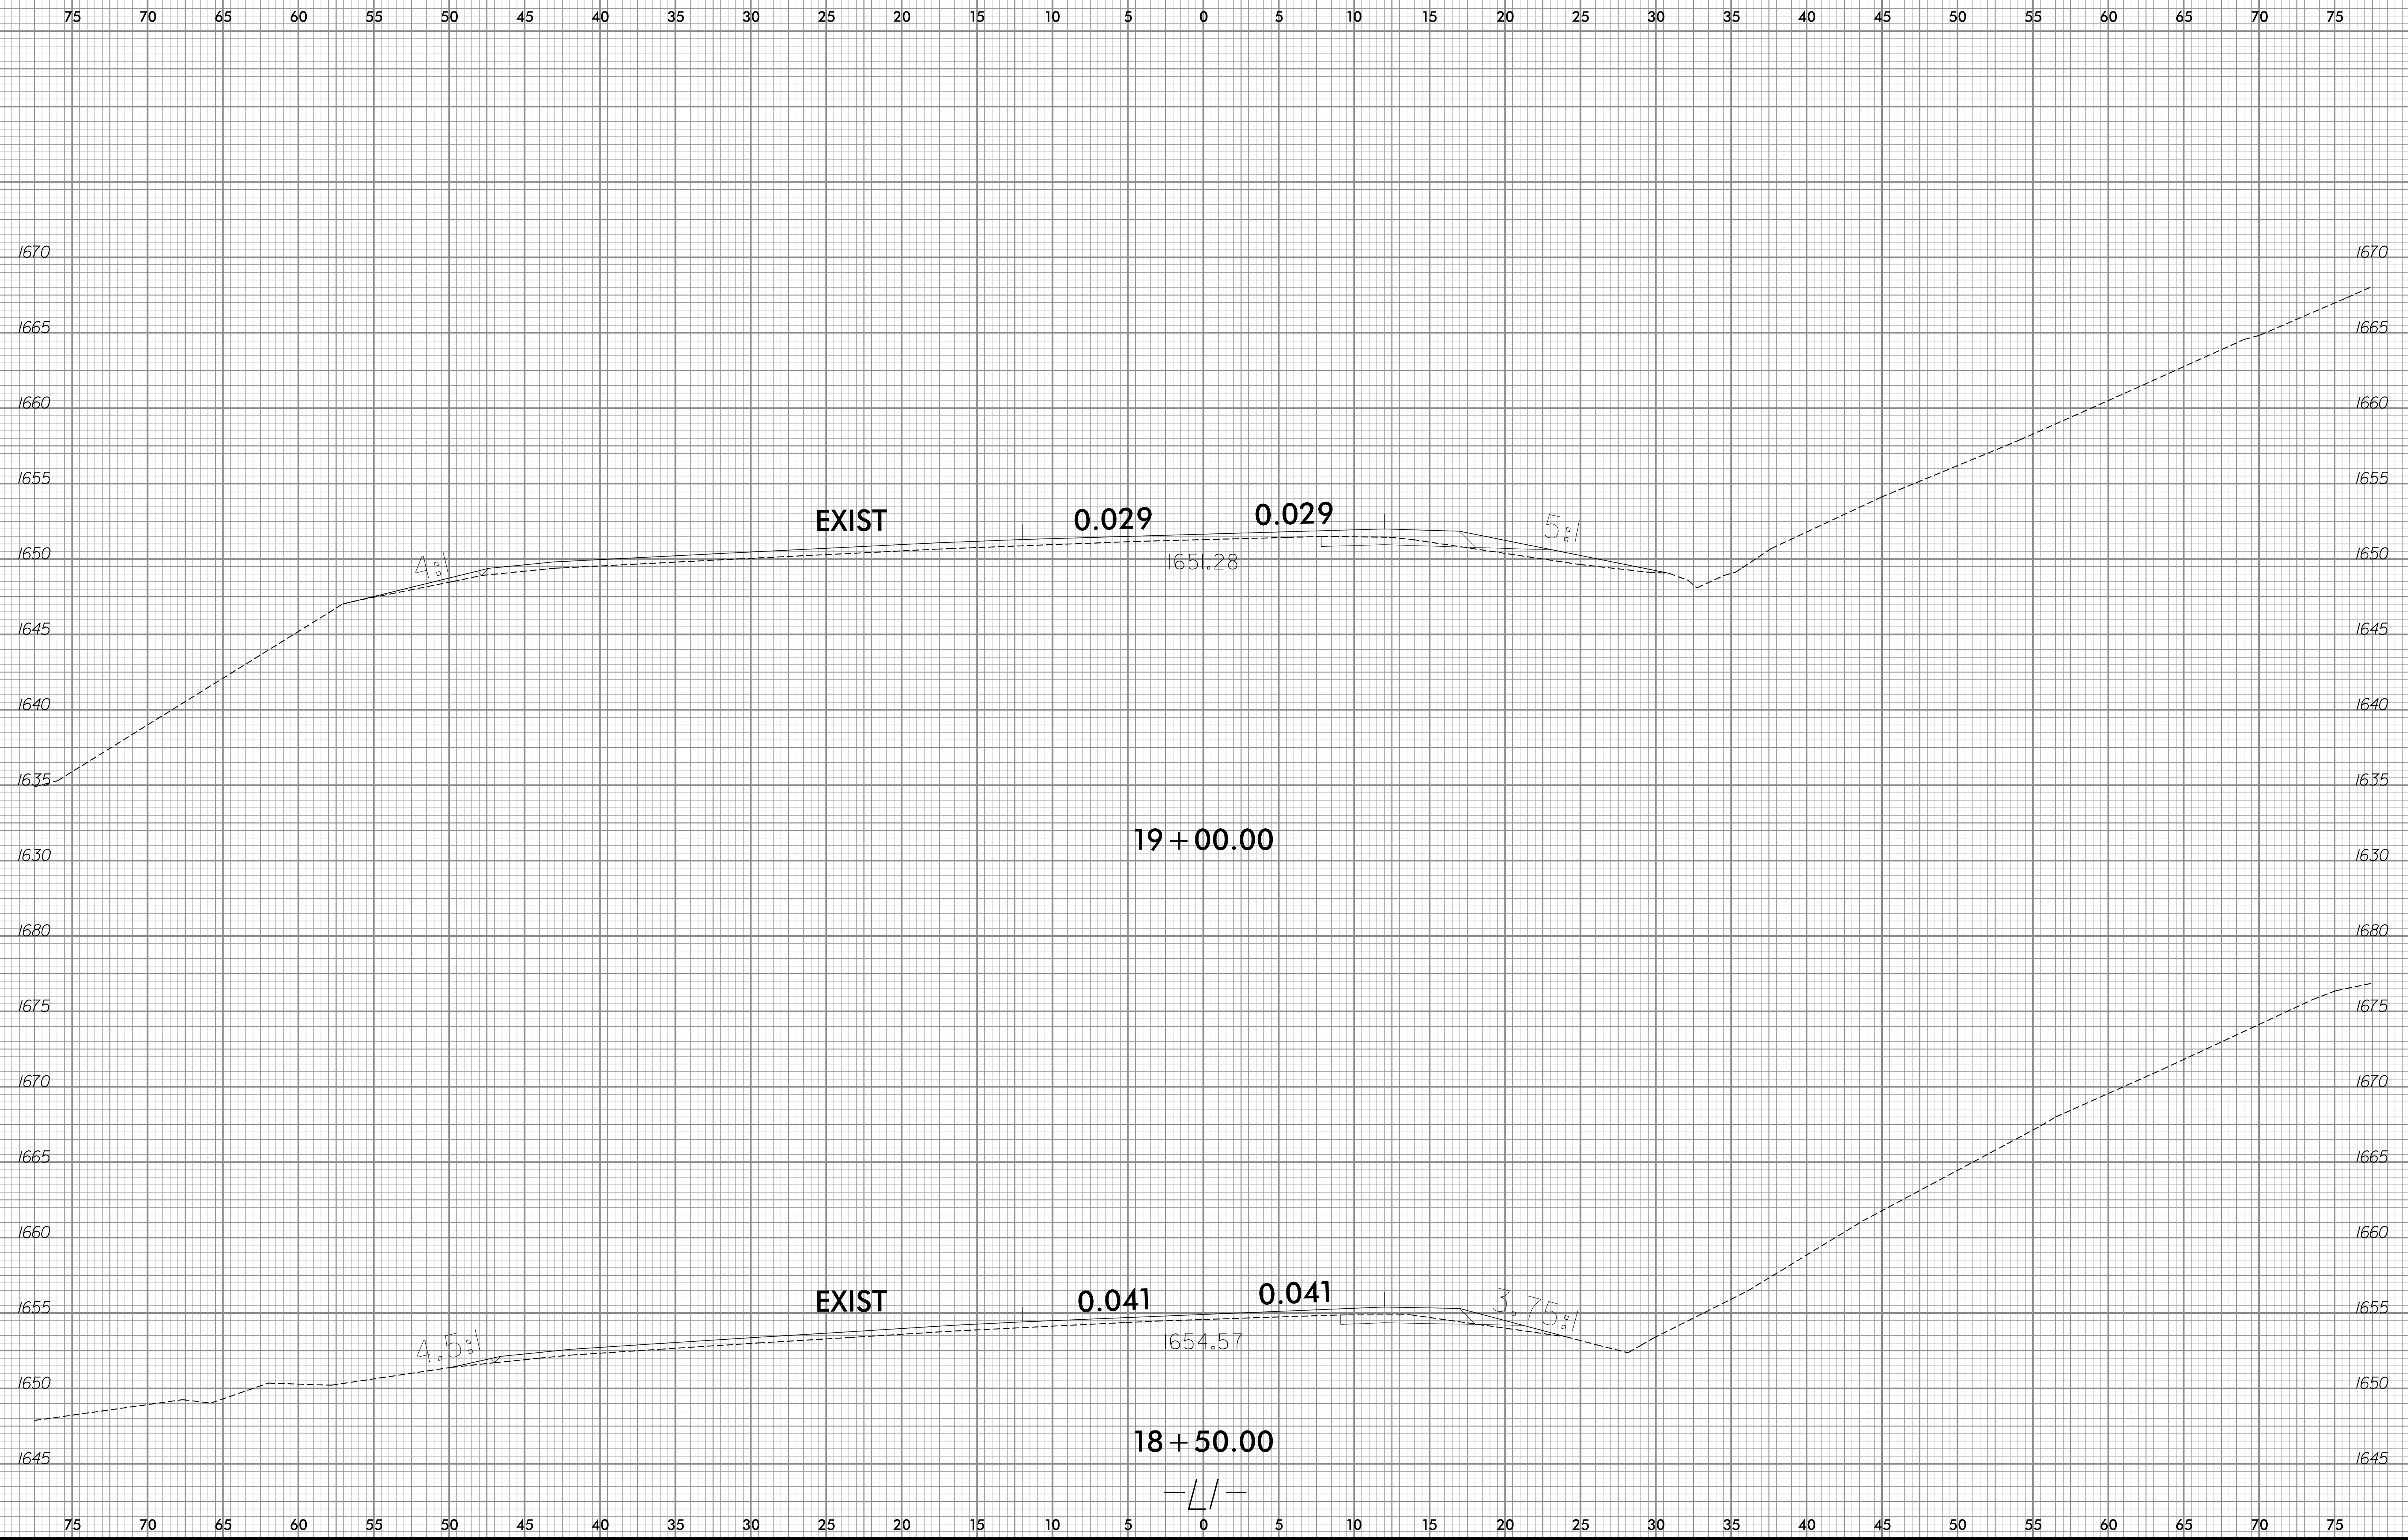


7/17/2017  
S:\transportation\31535-01\_W5521\Proj\W5521\_xpl.dgn  
User:ldaves



8/23/99

0 2.5 5	PROJ. REFERENCE NO.	SHEET NO.
	W5521	X-8


75 70 65 60 55 50 45 40 35 30 25 20 15 10 5 0 5 10 15 20 25 30 35 40 45 50 55 60 65 70 75

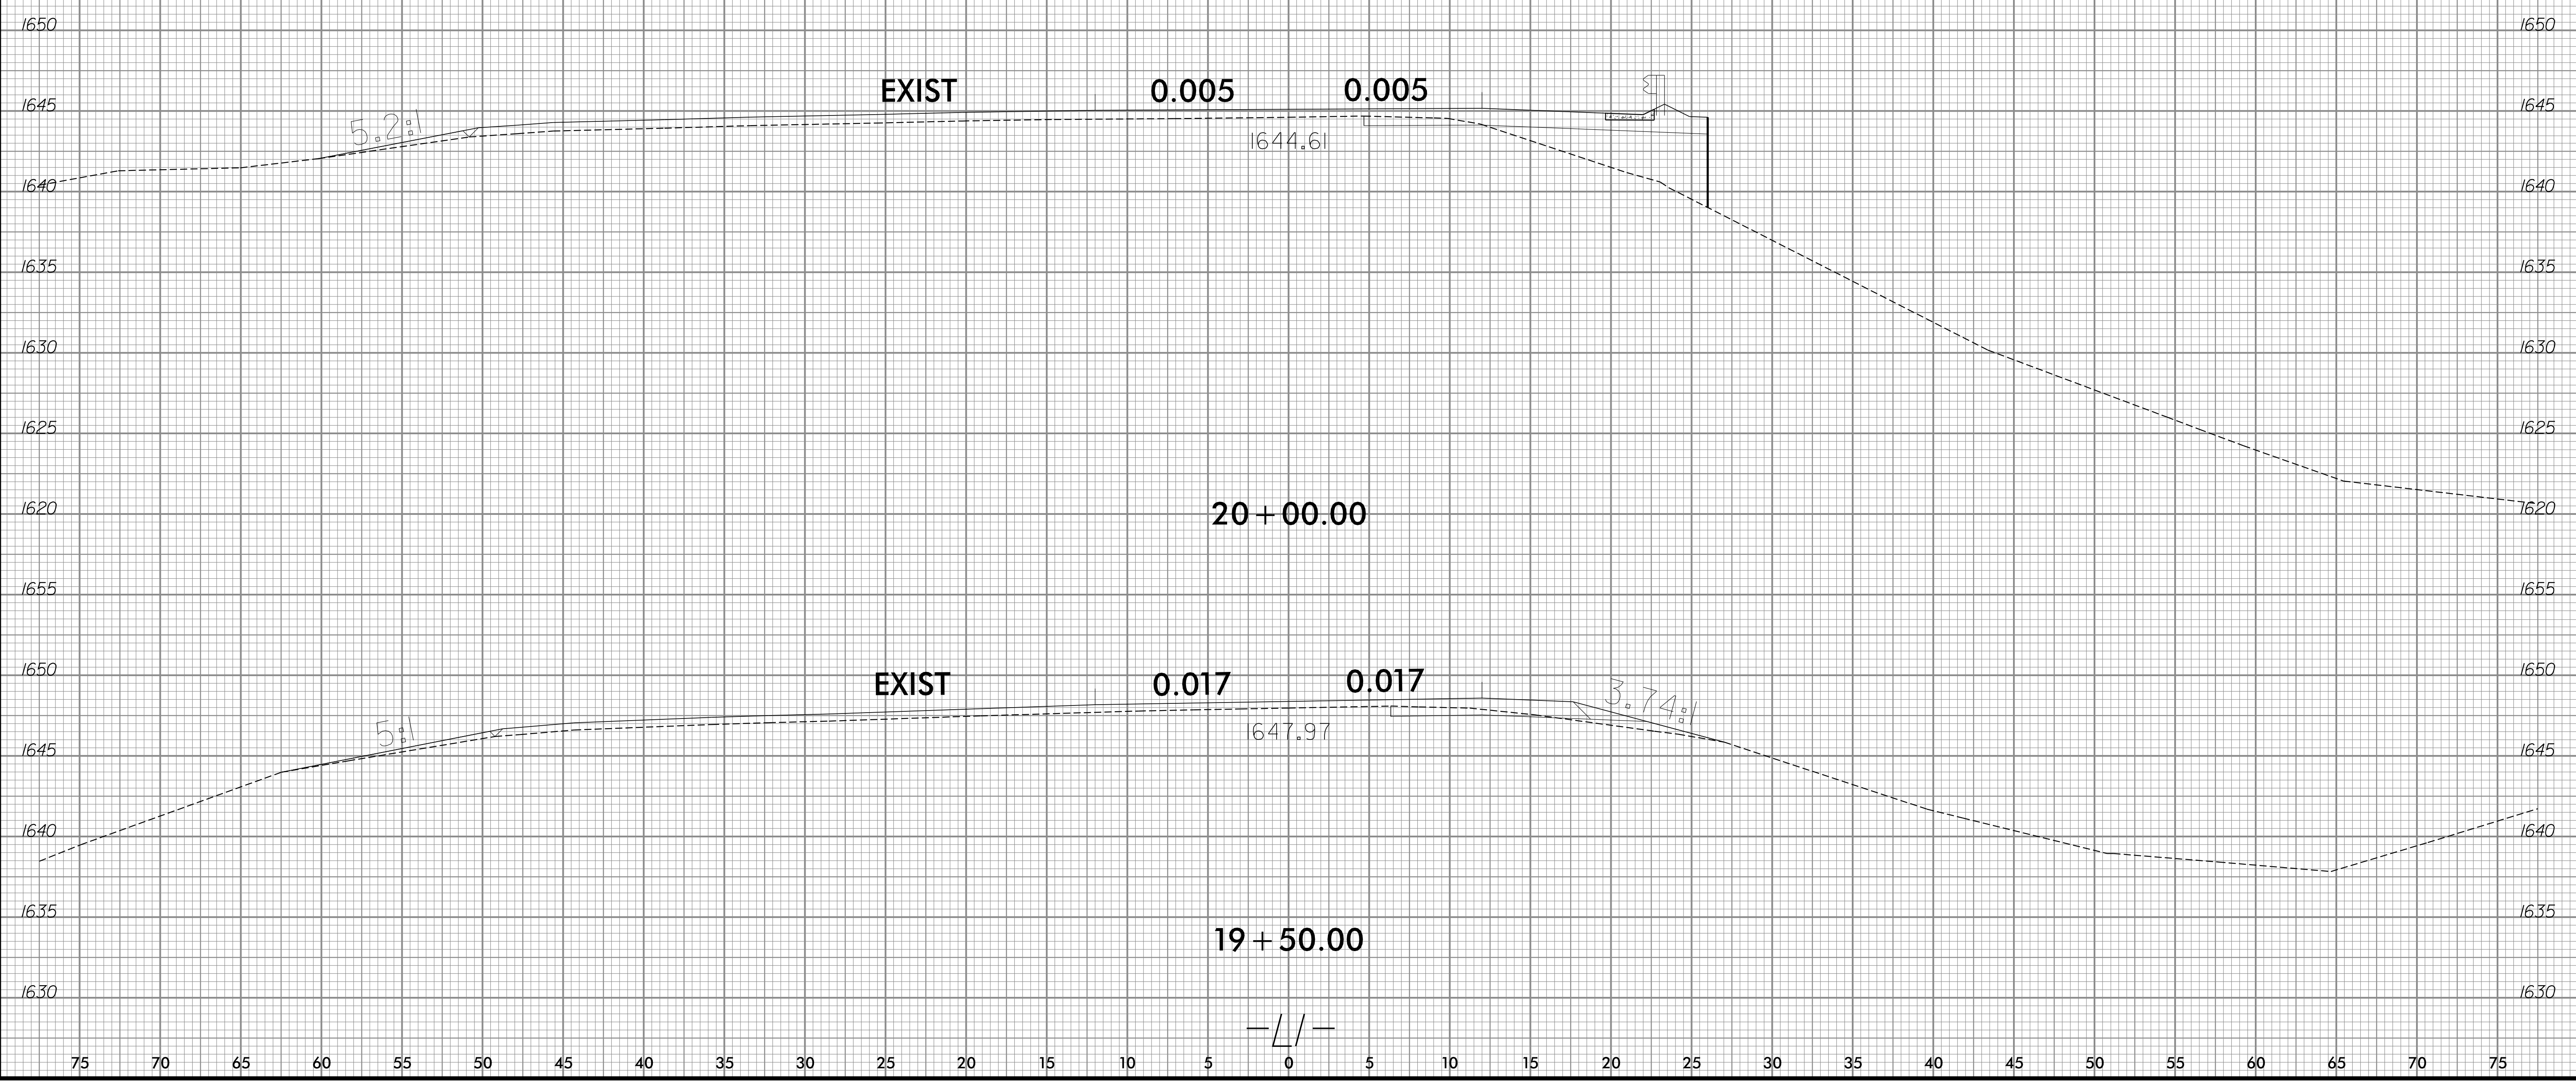

7/17/2017  
 S:\transportation\31535-01\_W5521\Proj\W5521\_xpl.dgn  
 User:ldaves


—//—

8/22/99

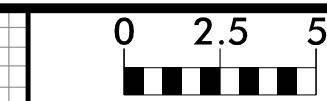

PROJ. REFERENCE NO.	SHEET NO.
W5521	X-9


75 70 65 60 55 50 45 40 35 30 25 20 15 10 5 0 5 10 15 20 25 30 35 40 45 50 55 60 65 70 75

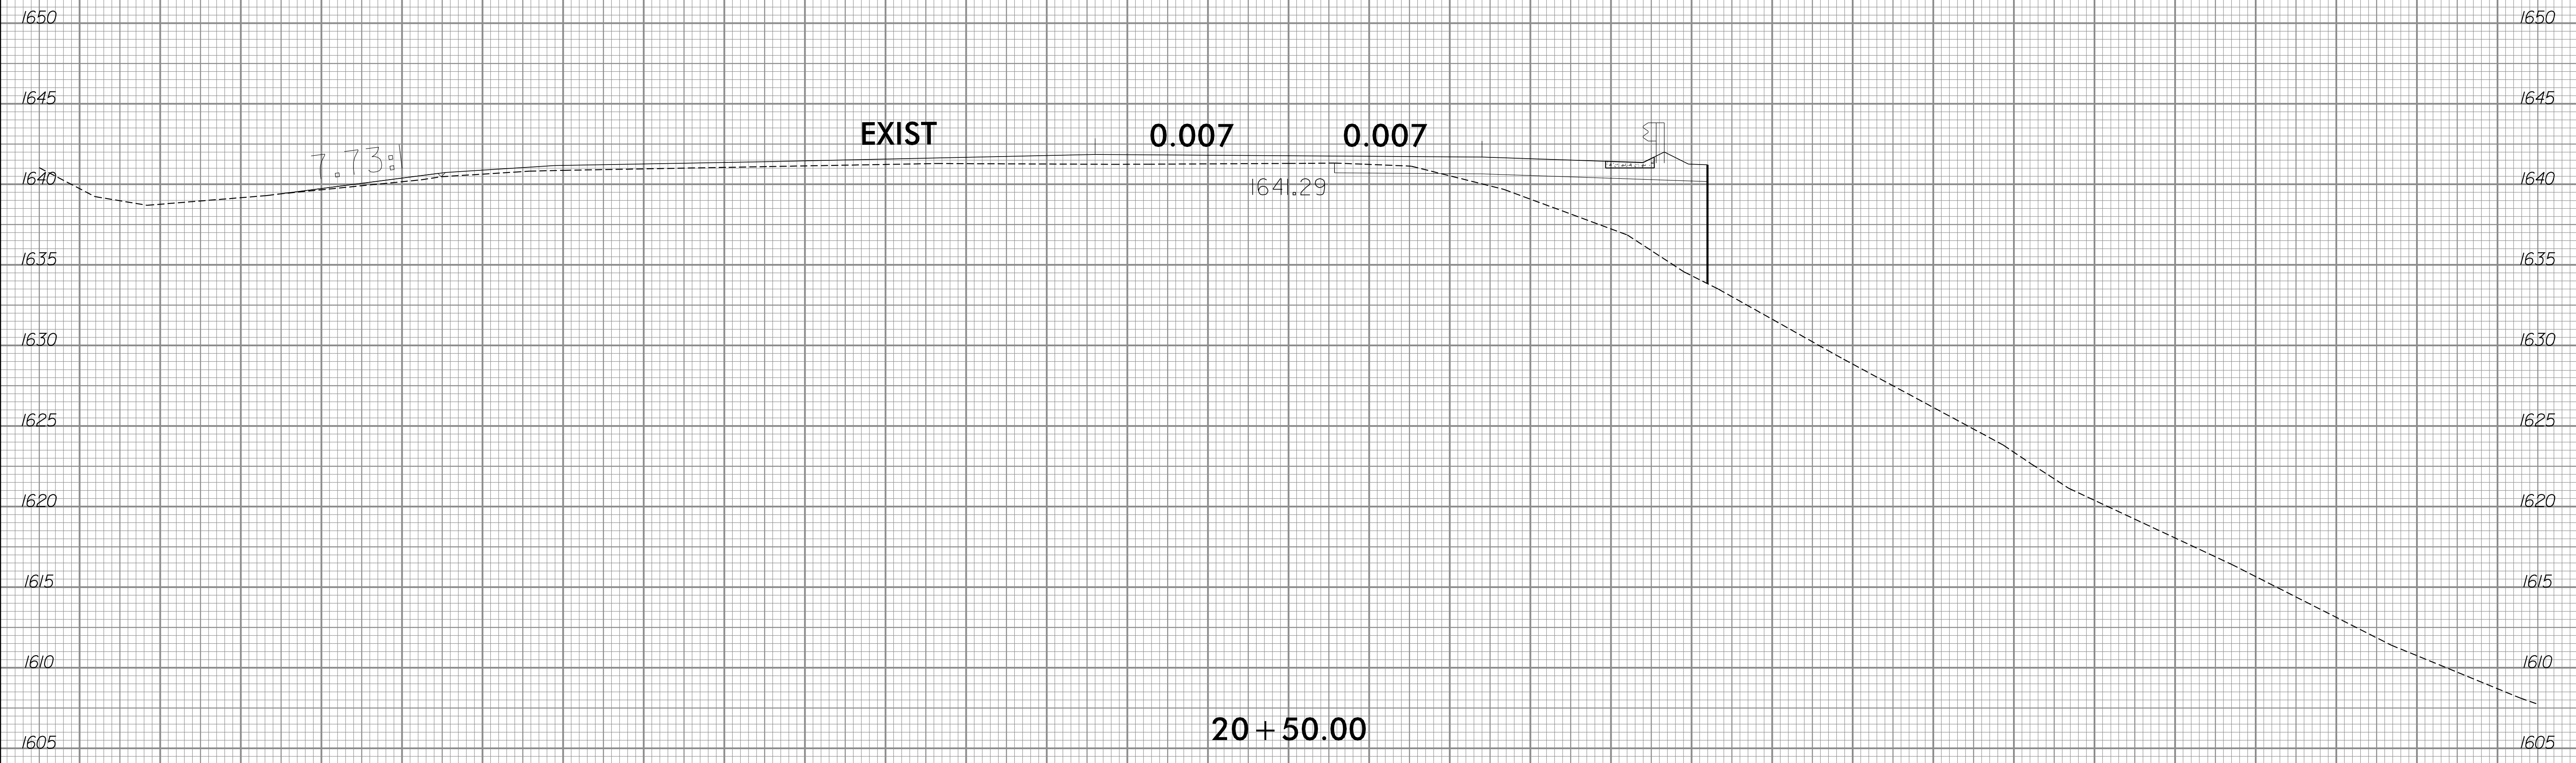

7/17/2017  
S:\transportation\31535-01\_W5521\Proj\W5521\_xpl.dgn  
User:ldaves


75 70 65 60 55 50 45 40 35 30 25 20 15 10 5 0 5 10 15 20 25 30 35 40 45 50 55 60 65 70 75

8/23/99

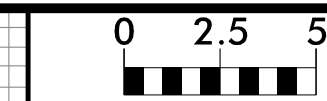

PROJ. REFERENCE NO.	SHEET NO.
W5521	X-10


75 70 65 60 55 50 45 40 35 30 25 20 15 10 5 0 5 10 15 20 25 30 35 40 45 50 55 60 65 70 75

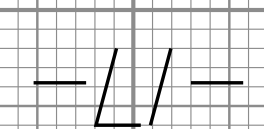

7/17/2017  
 S:\transportation\31535-01\_W5521\Proj\W5521\_xpl.dgn  
 User:ldaves


75 70 65 60 55 50 45 40 35 30 25 20 15 10 5 0 5 10 15 20 25 30 35 40 45 50 55 60 65 70 75

8/23/99

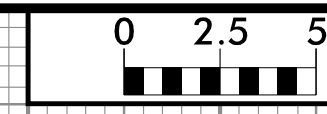

PROJ. REFERENCE NO.	SHEET NO.
W5521	X-11


75 70 65 60 55 50 45 40 35 30 25 20 15 10 5 0 5 10 15 20 25 30 35 40 45 50 55 60 65 70 75

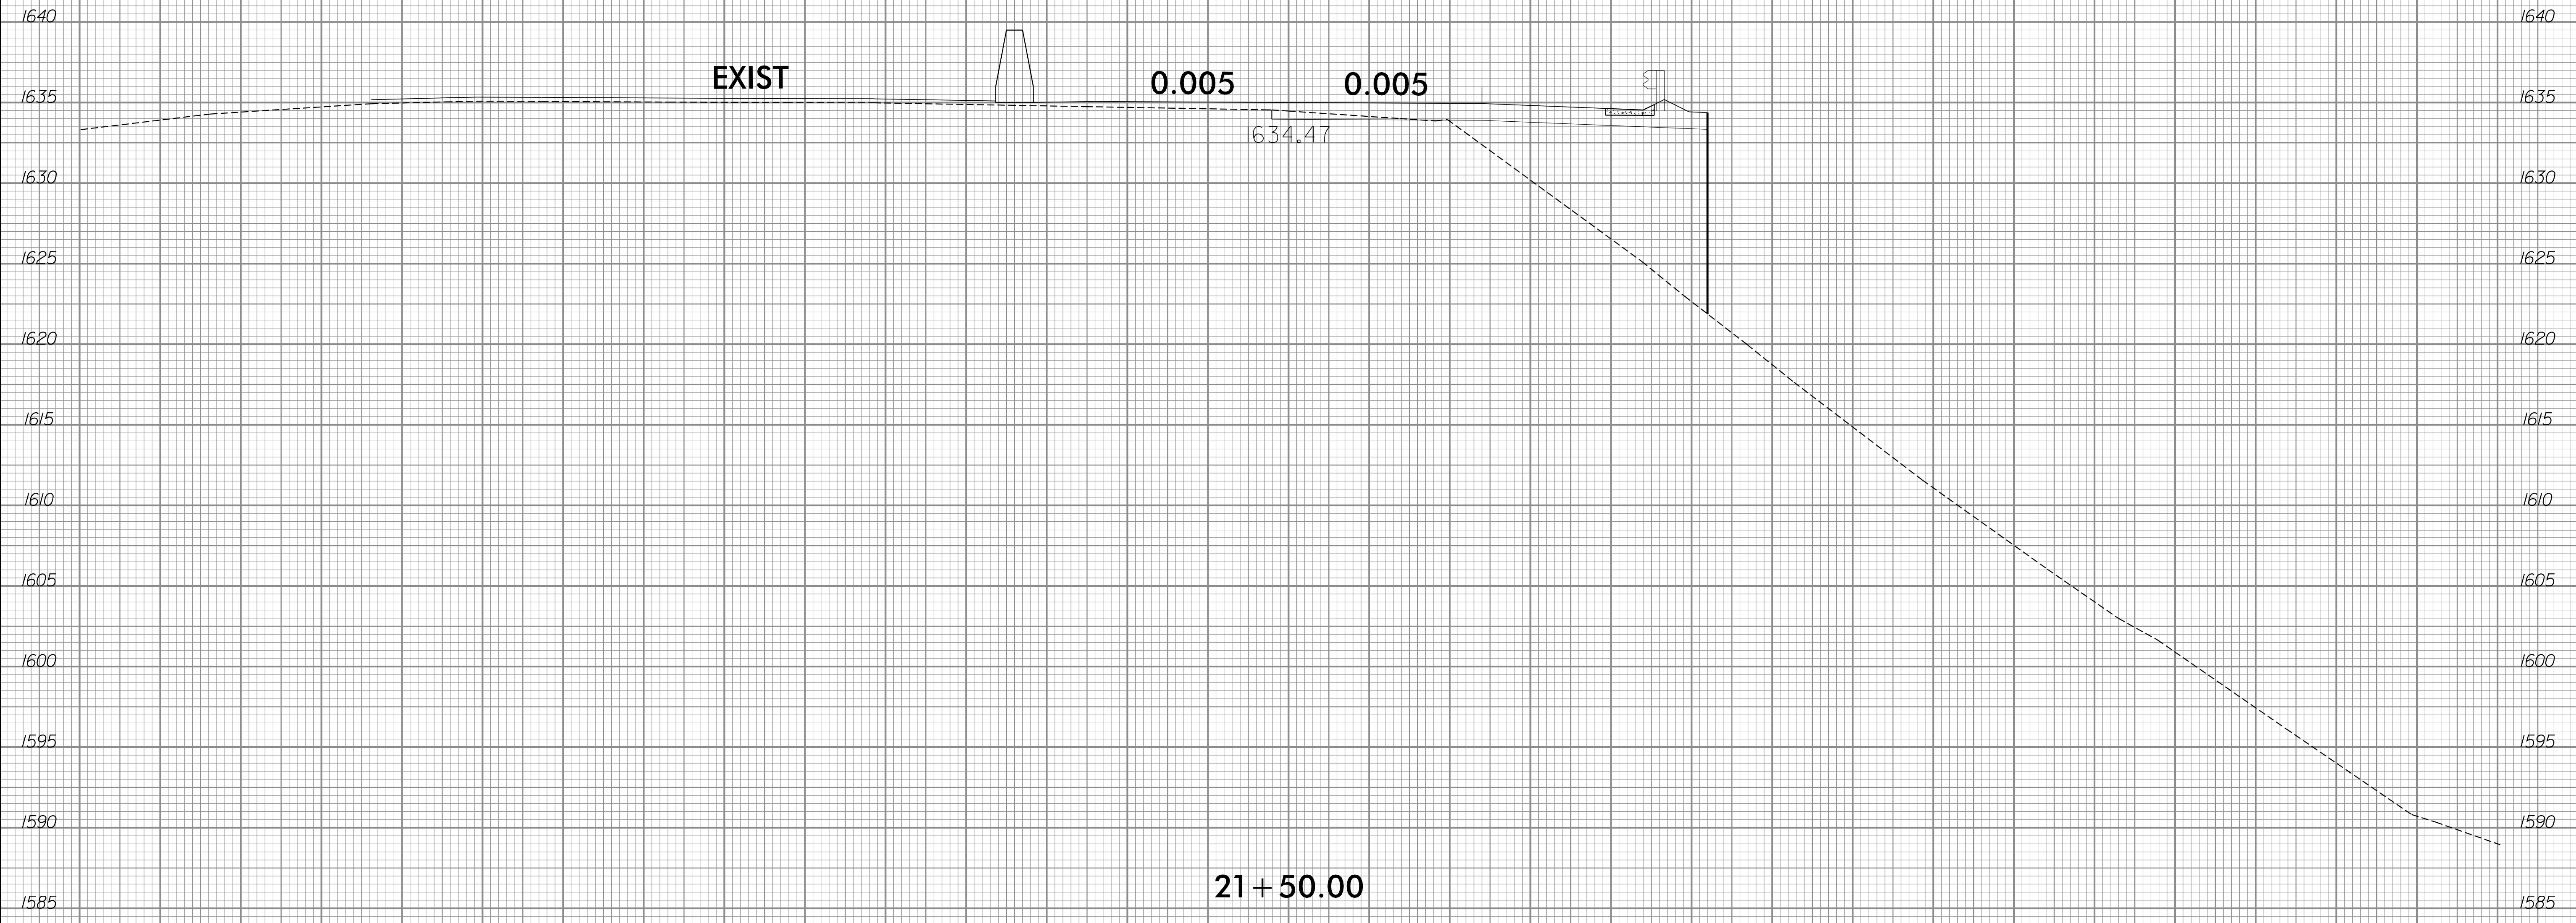

7/17/2017  
 S:\transportation\31535-01\_W5521\Proj\W5521\_xpl.dgn  
 User:ldaves


75 70 65 60 55 50 45 40 35 30 25 20 15 10 5 0 5 10 15 20 25 30 35 40 45 50 55 60 65 70 75

8/23/99

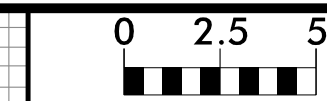

PROJ. REFERENCE NO.	SHEET NO.
W5521	X-12


75 70 65 60 55 50 45 40 35 30 25 20 15 10 5 0 5 10 15 20 25 30 35 40 45 50 55 60 65 70 75

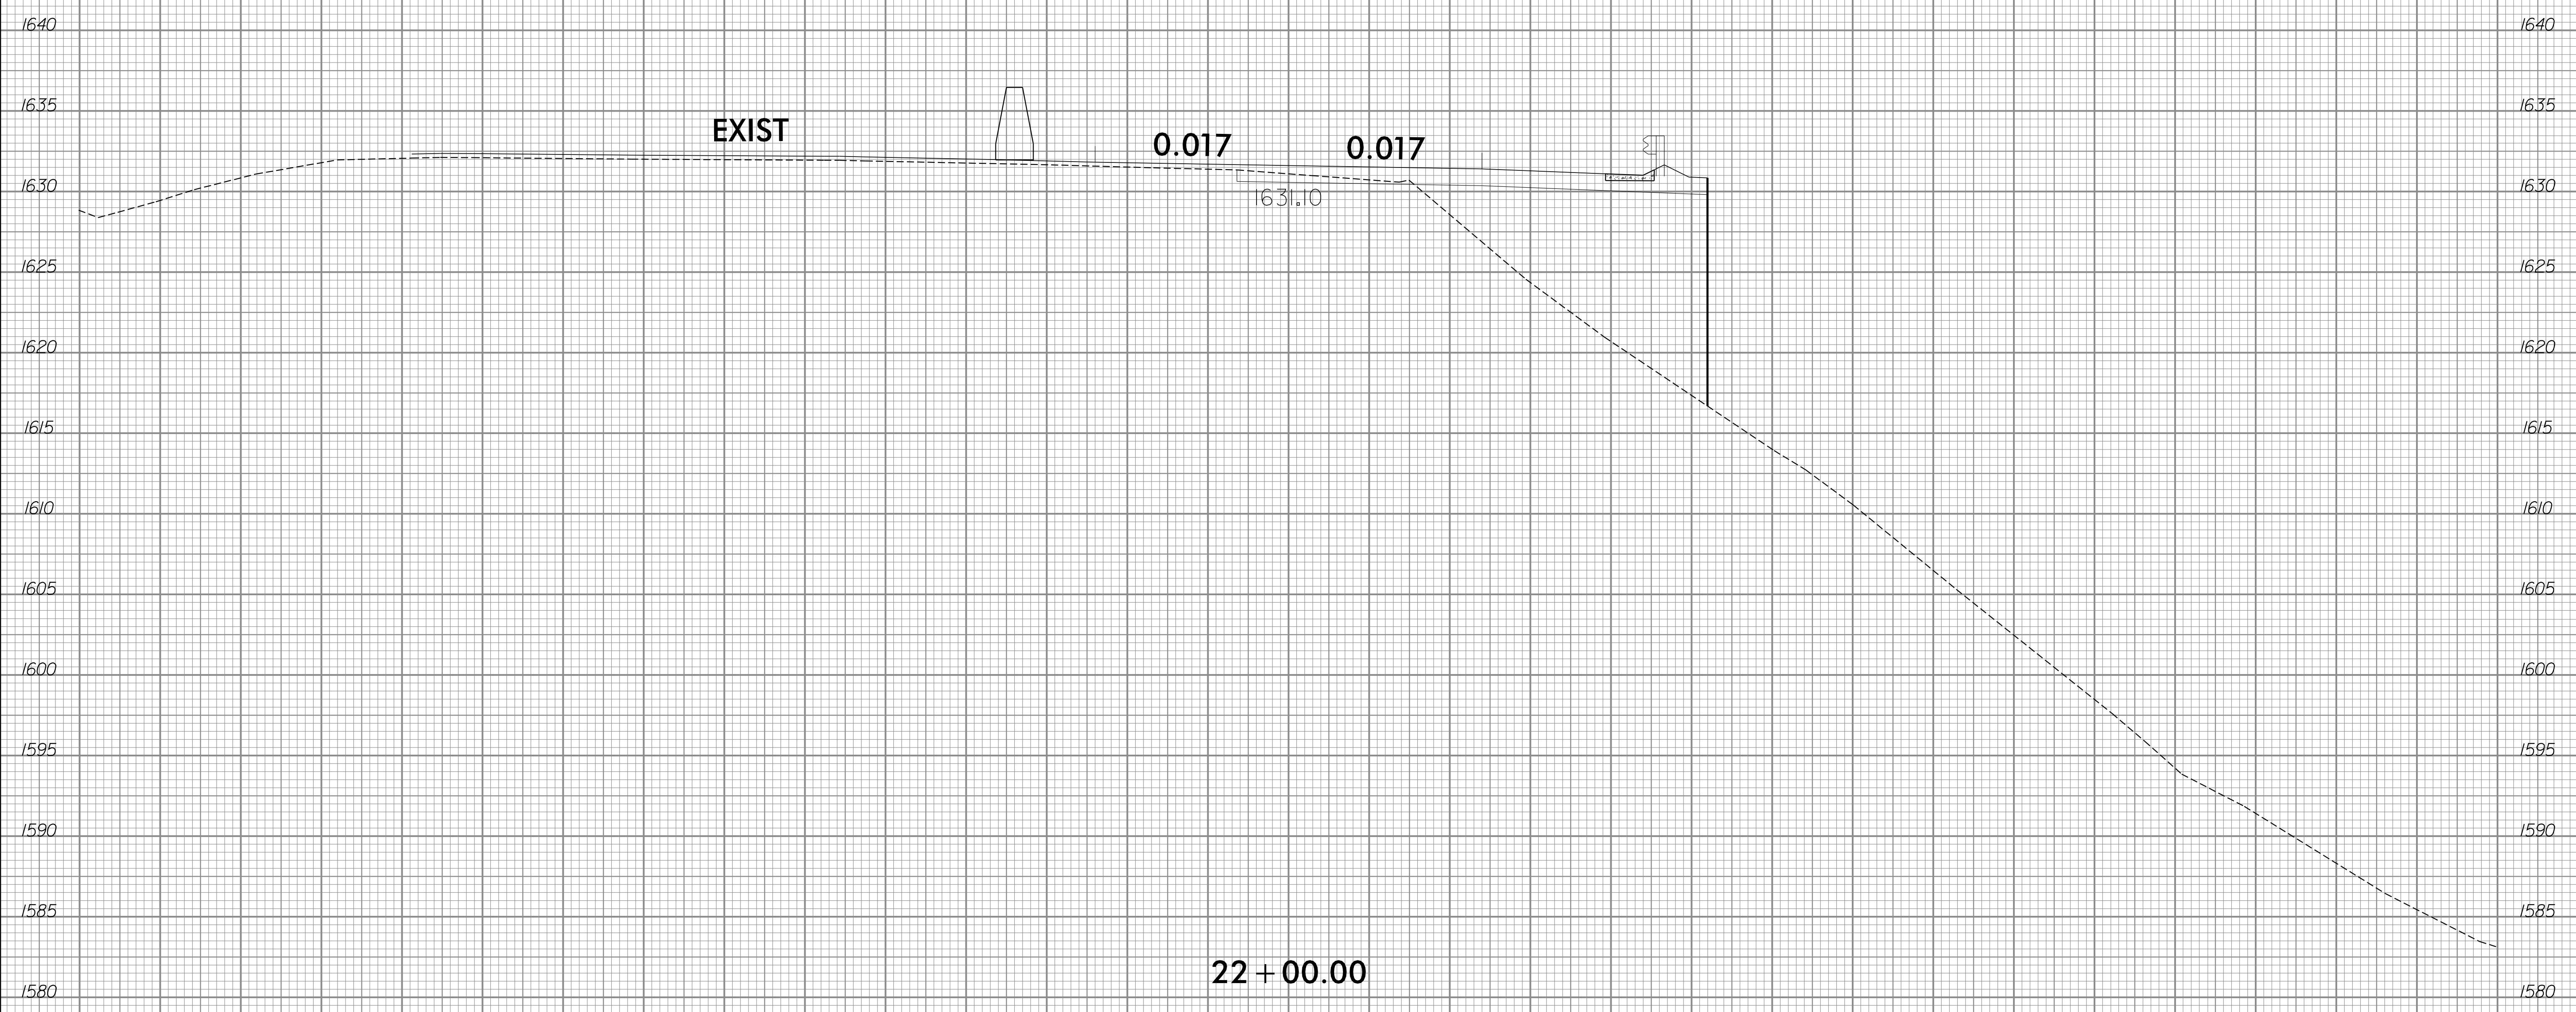

7/17/2017  
 S:\transportation\31535-01\_W5521\Proj\W5521\_xpl.dgn  
 User:ldaves


75 70 65 60 55 50 45 40 35 30 25 20 15 10 5 0 5 10 15 20 25 30 35 40 45 50 55 60 65 70 75

8/23/99

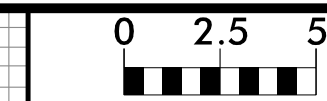

PROJ. REFERENCE NO.	SHEET NO.
W5521	X-13


75 70 65 60 55 50 45 40 35 30 25 20 15 10 5 0 5 10 15 20 25 30 35 40 45 50 55 60 65 70 75

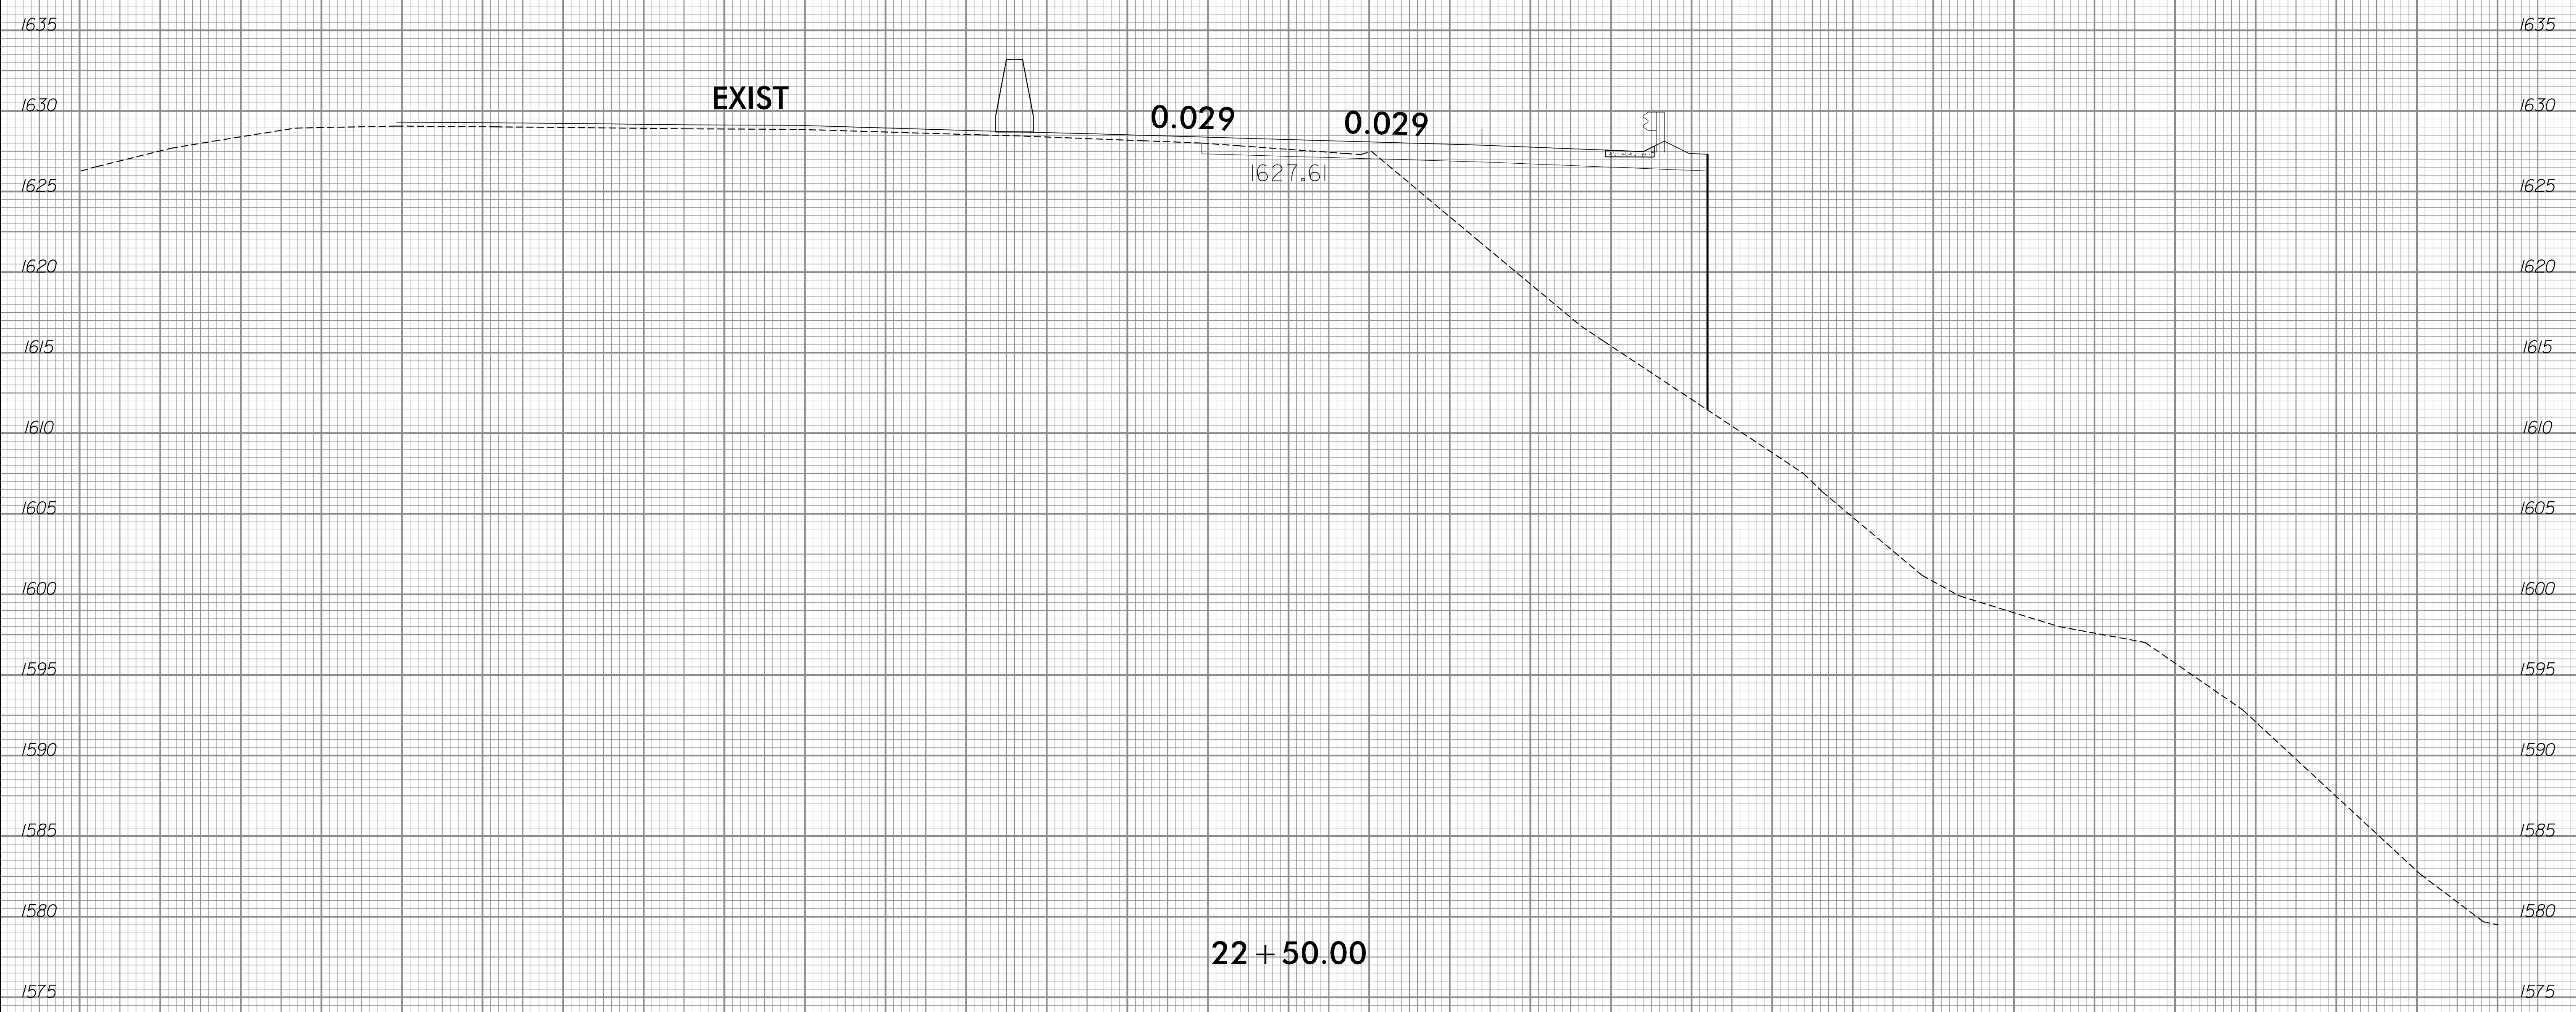

7/17/2017  
 S:\transportation\31535-01\_W5521\Proj\W5521\_xpl.dgn  
 User:ldaves


— / / —

8/23/99

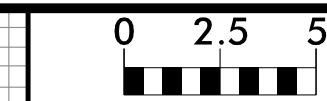

PROJ. REFERENCE NO.	SHEET NO.
W5521	X-14

75 70 65 60 55 50 45 40 35 30 25 20 15 10 5 0 5 10 15 20 25 30 35 40 45 50 55 60 65 70 75

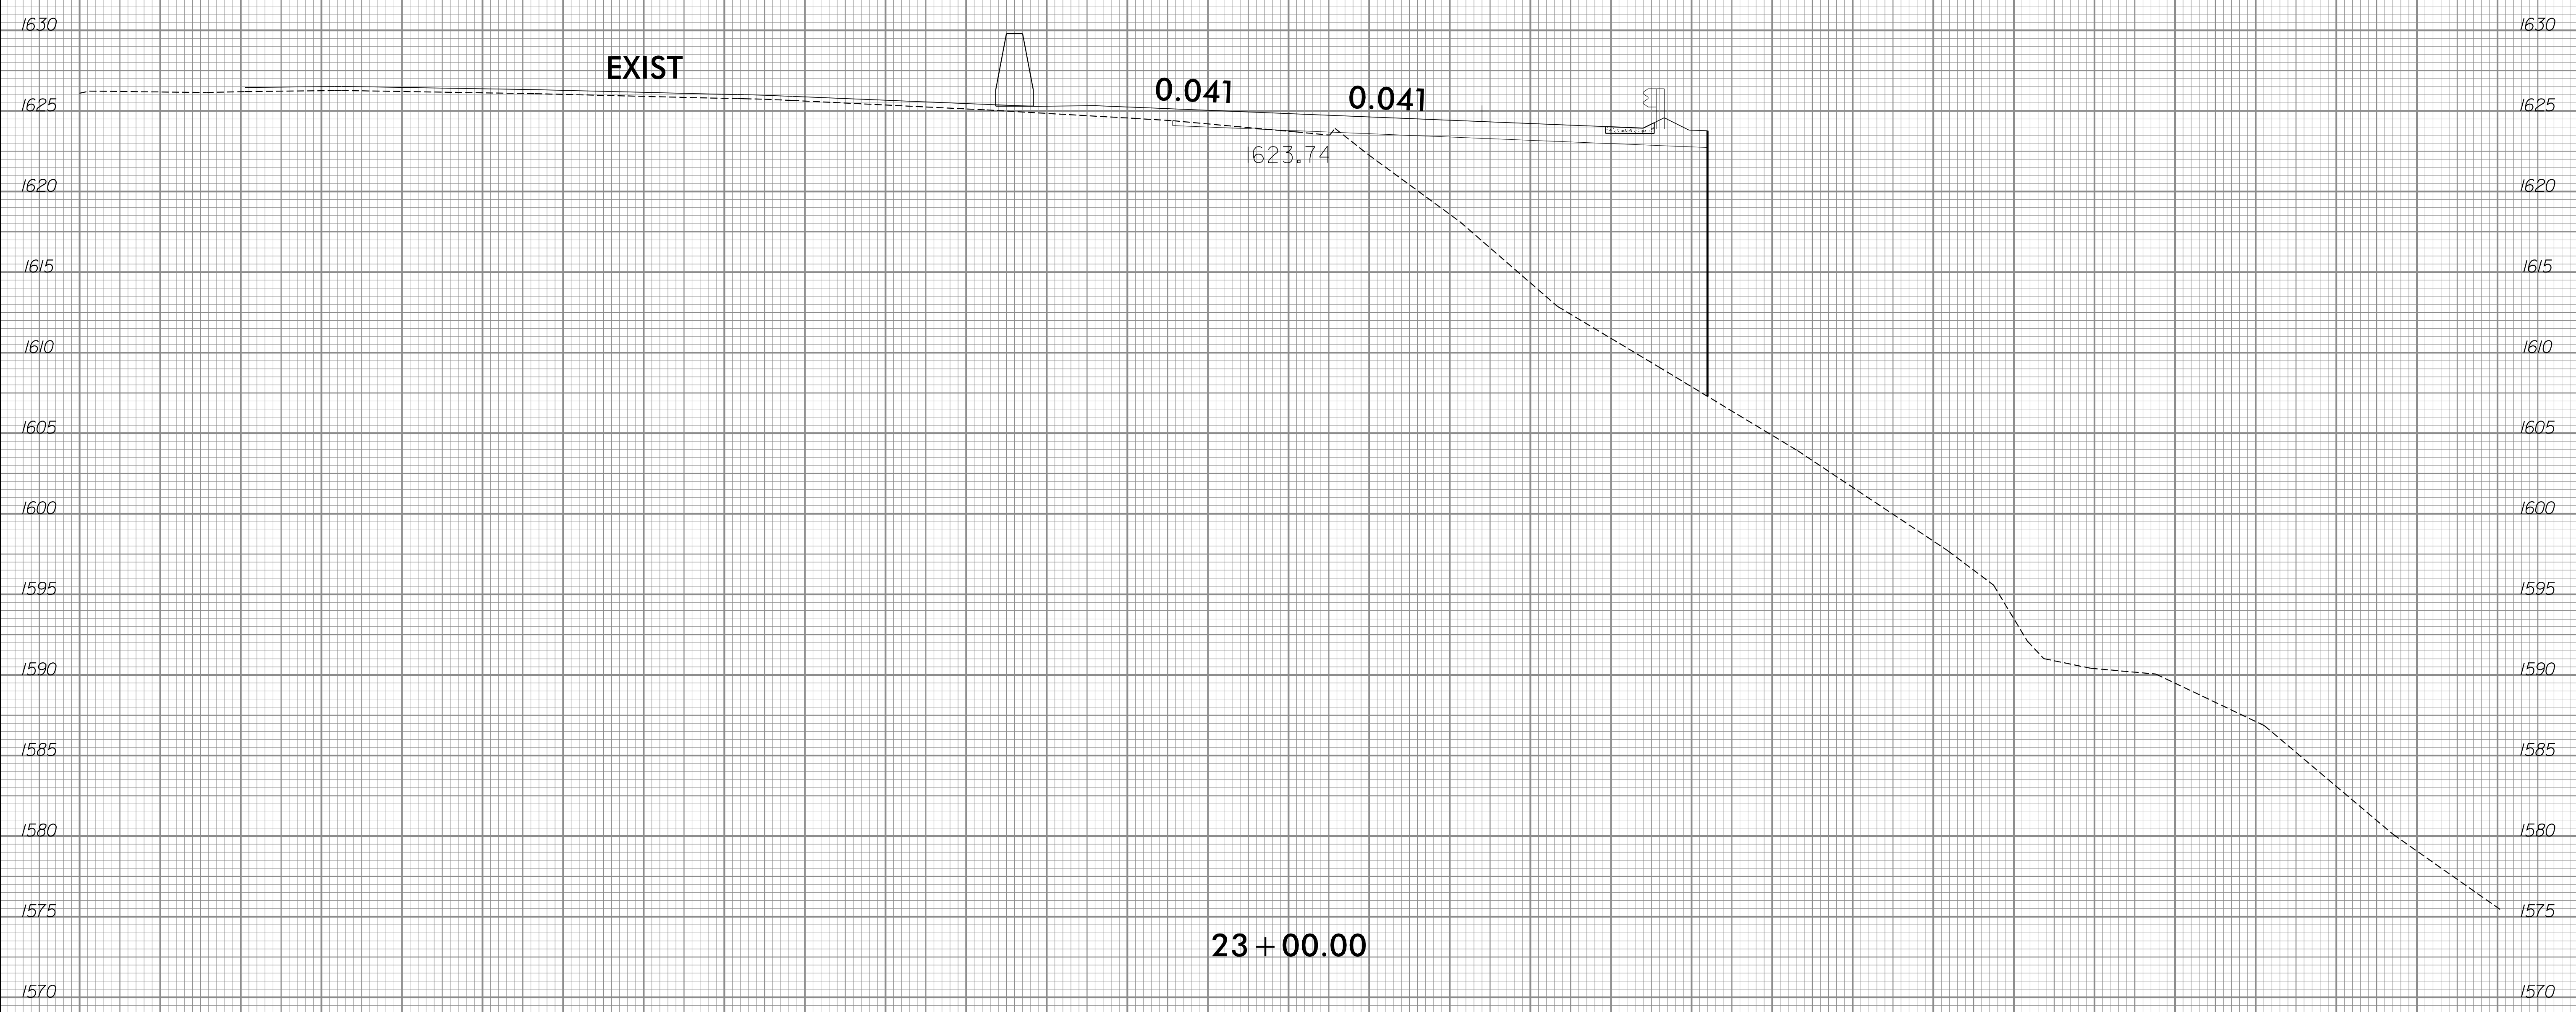


7/17/2017  
 S:\transportation\31535-01\_W5521\Proj\W5521\_xpl.dgn  
 User:ldaves

23+00.00




75 70 65 60 55 50 45 40 35 30 25 20 15 10 5 0 5 10 15 20 25 30 35 40 45 50 55 60 65 70 75

8/23/99

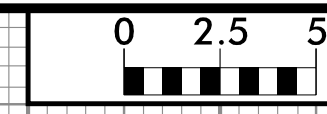

PROJ. REFERENCE NO.	SHEET NO.
W5521	X-15


75 70 65 60 55 50 45 40 35 30 25 20 15 10 5 0 5 10 15 20 25 30 35 40 45 50 55 60 65 70 75

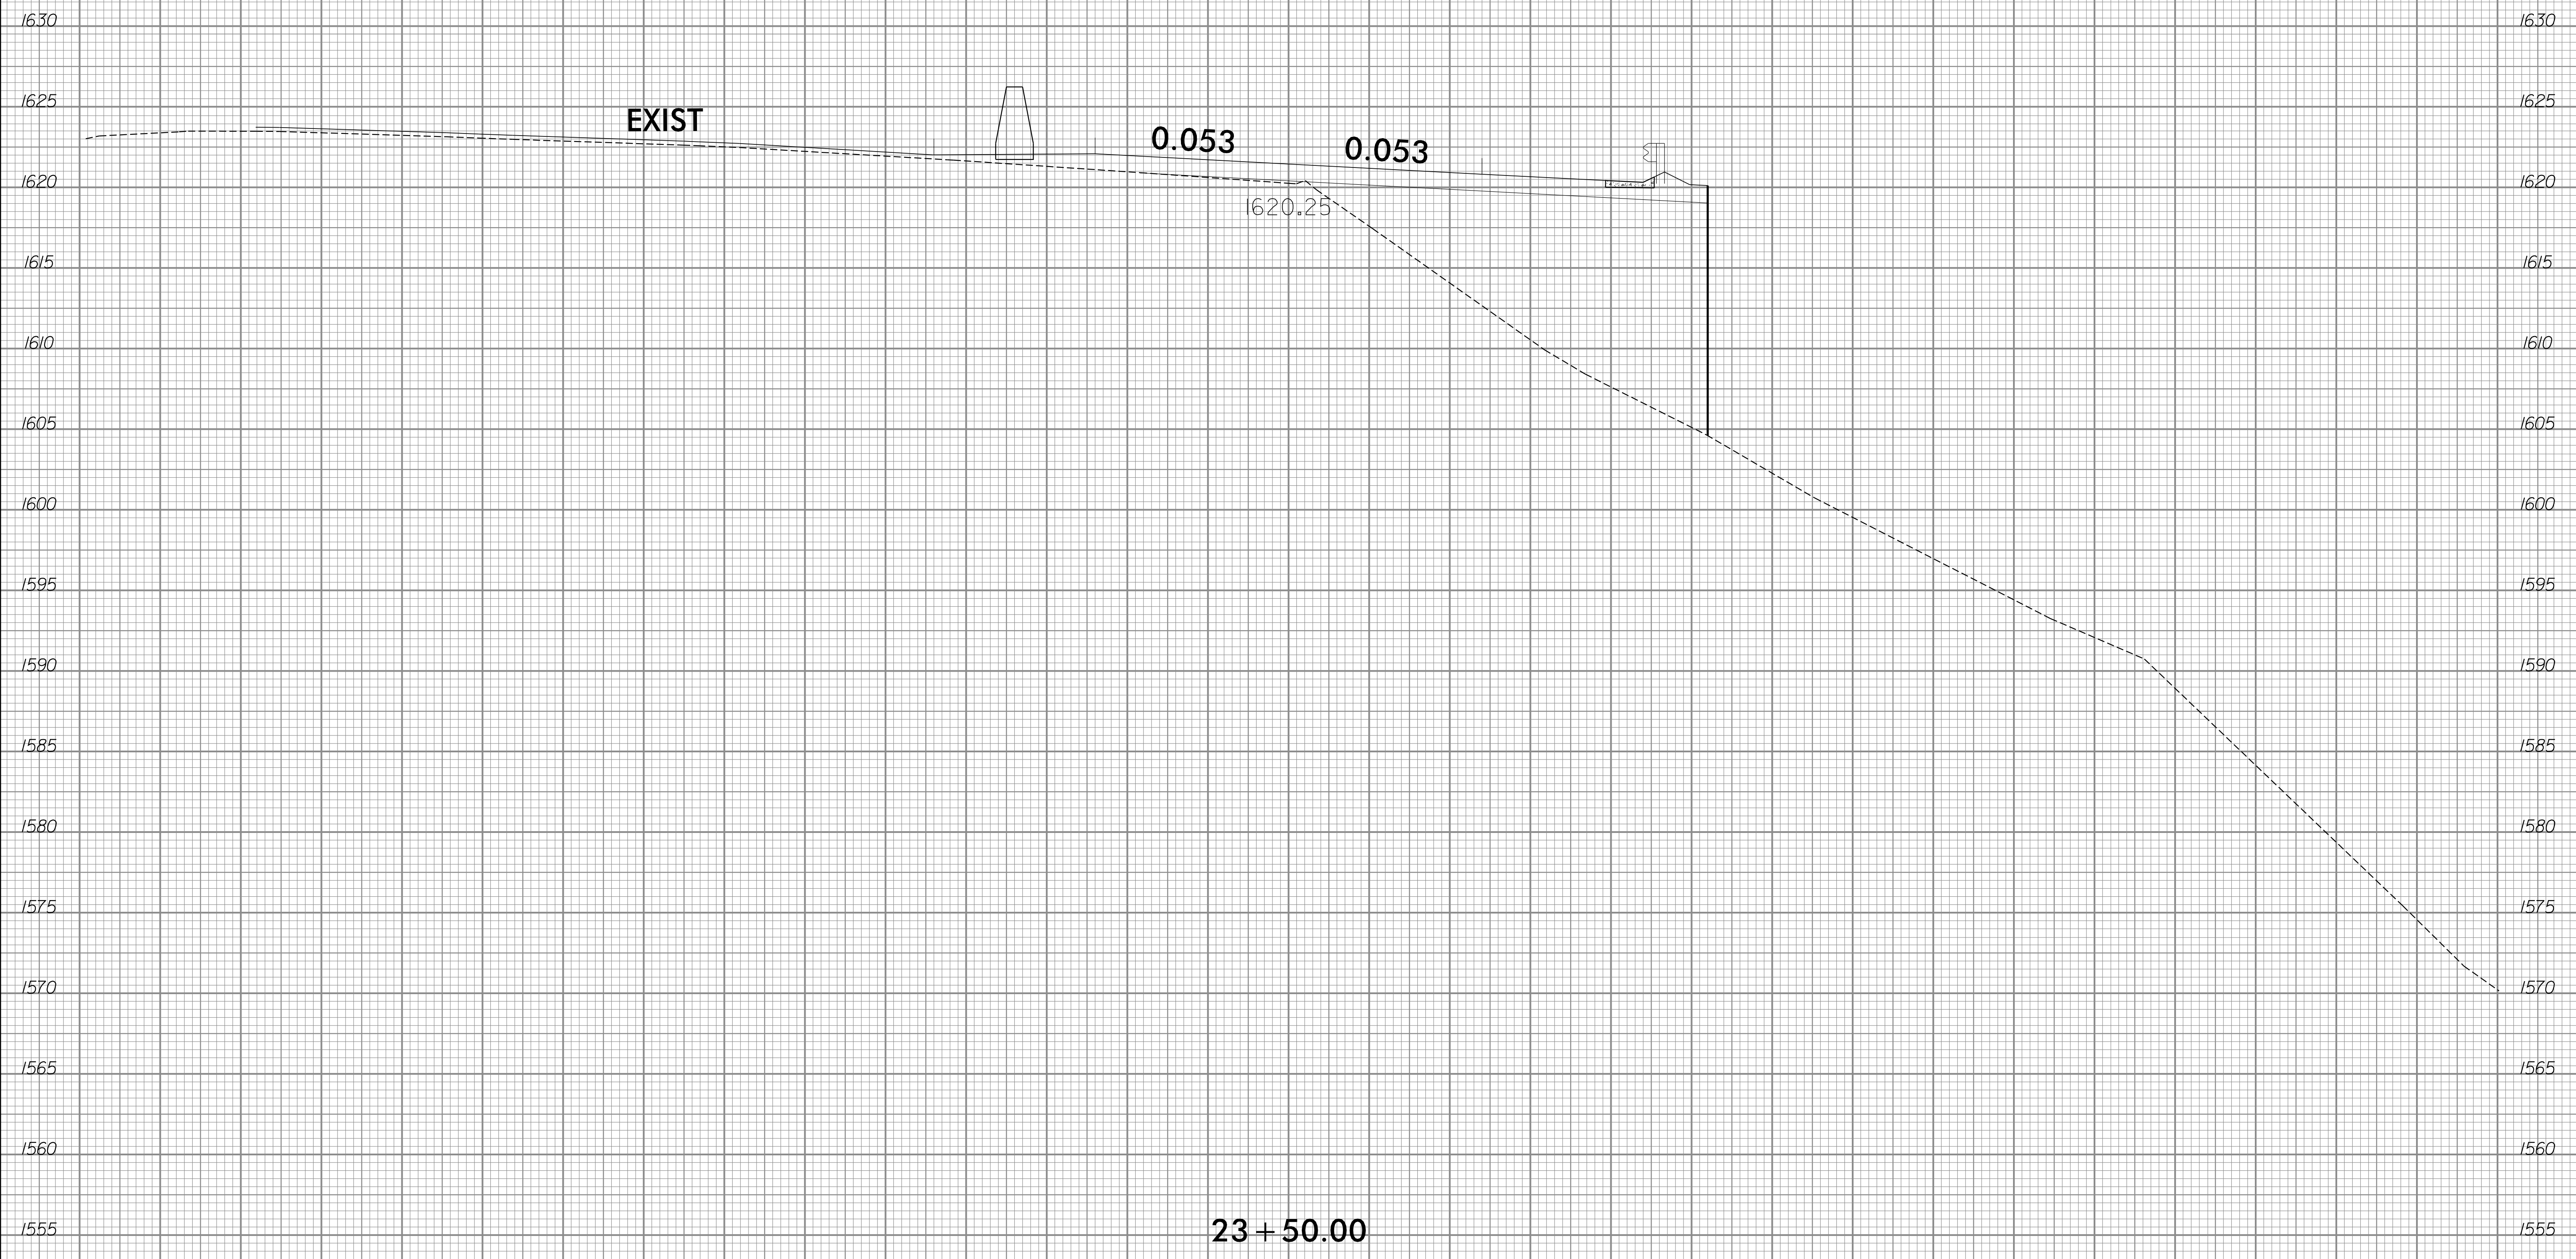


7/17/2017  
 S:\transportation\31535-01\_W5521\Proj\W5521\_xpl.dgn  
 User:ldaves

75 70 65 60 55 50 45 40 35 30 25 20 15 10 5 0 5 10 15 20 25 30 35 40 45 50 55 60 65 70 75



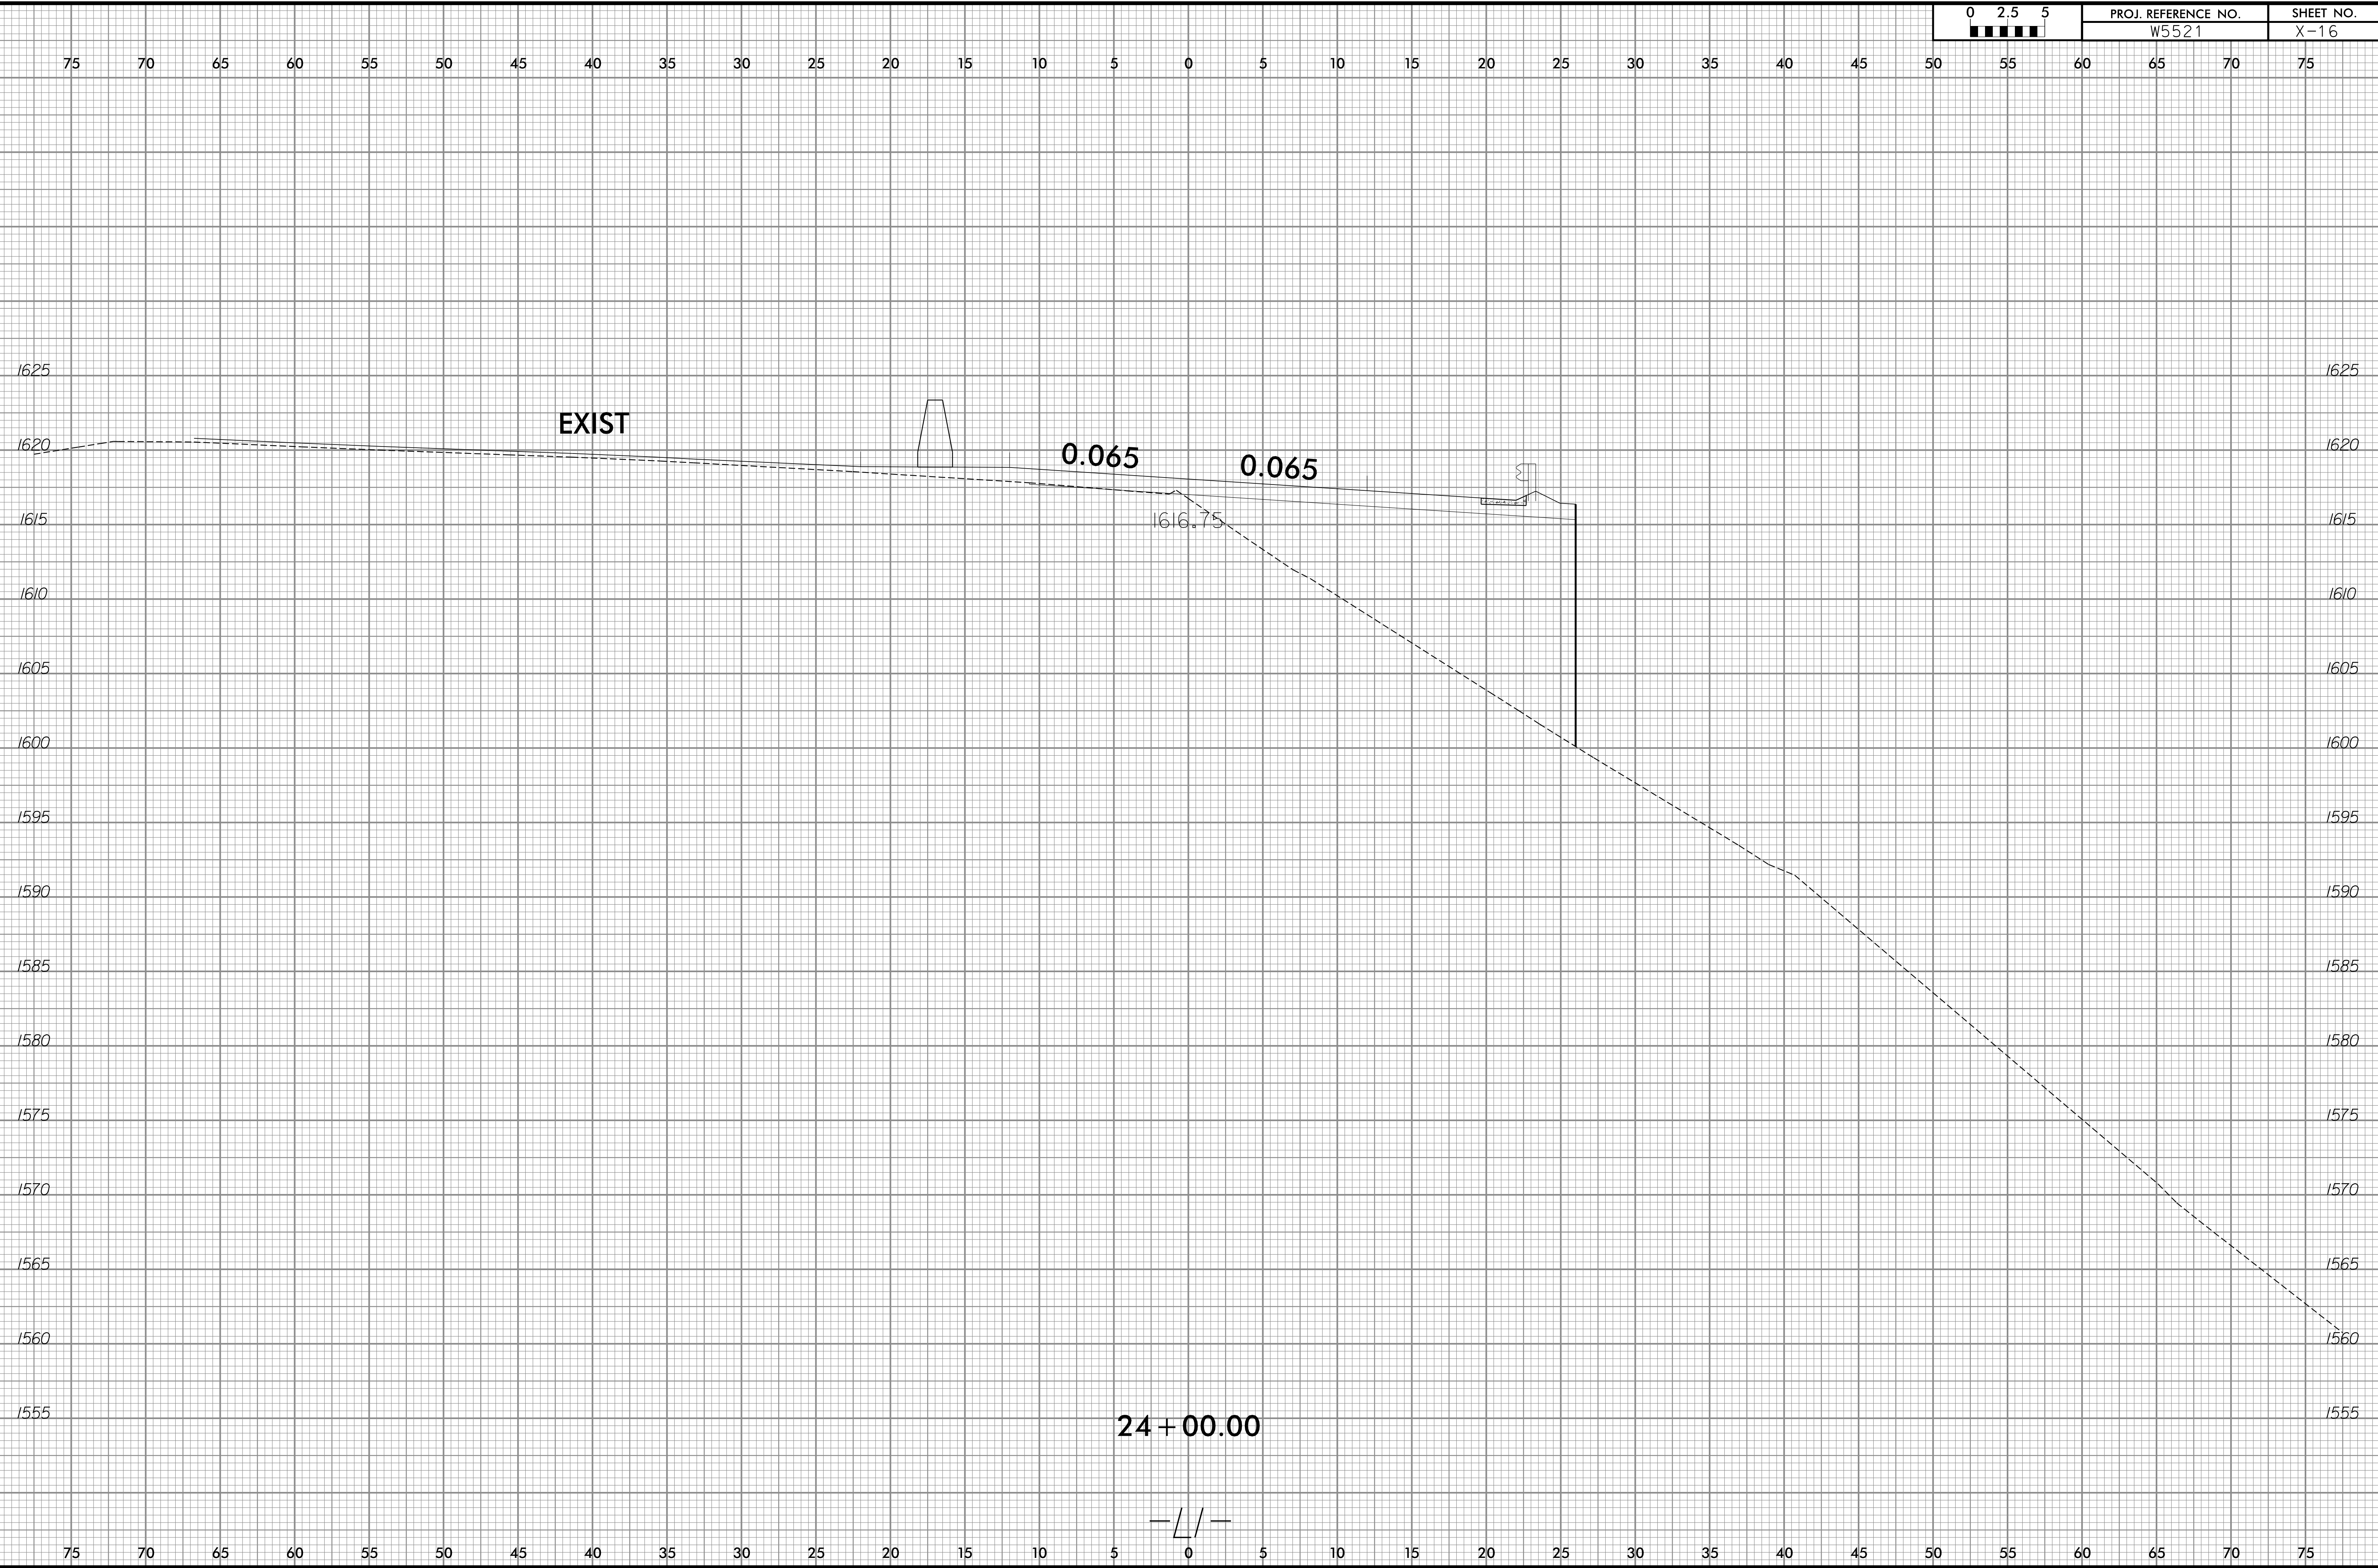


8/23/99

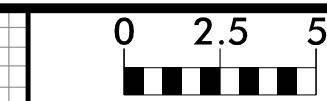


PROJ. REFERENCE NO.	SHEET NO.
W5521	X-17

75 70 65 60 55 50 45 40 35 30 25 20 15 10 5 0 5 10 15 20 25 30 35 40 45 50 55 60 65 70 75

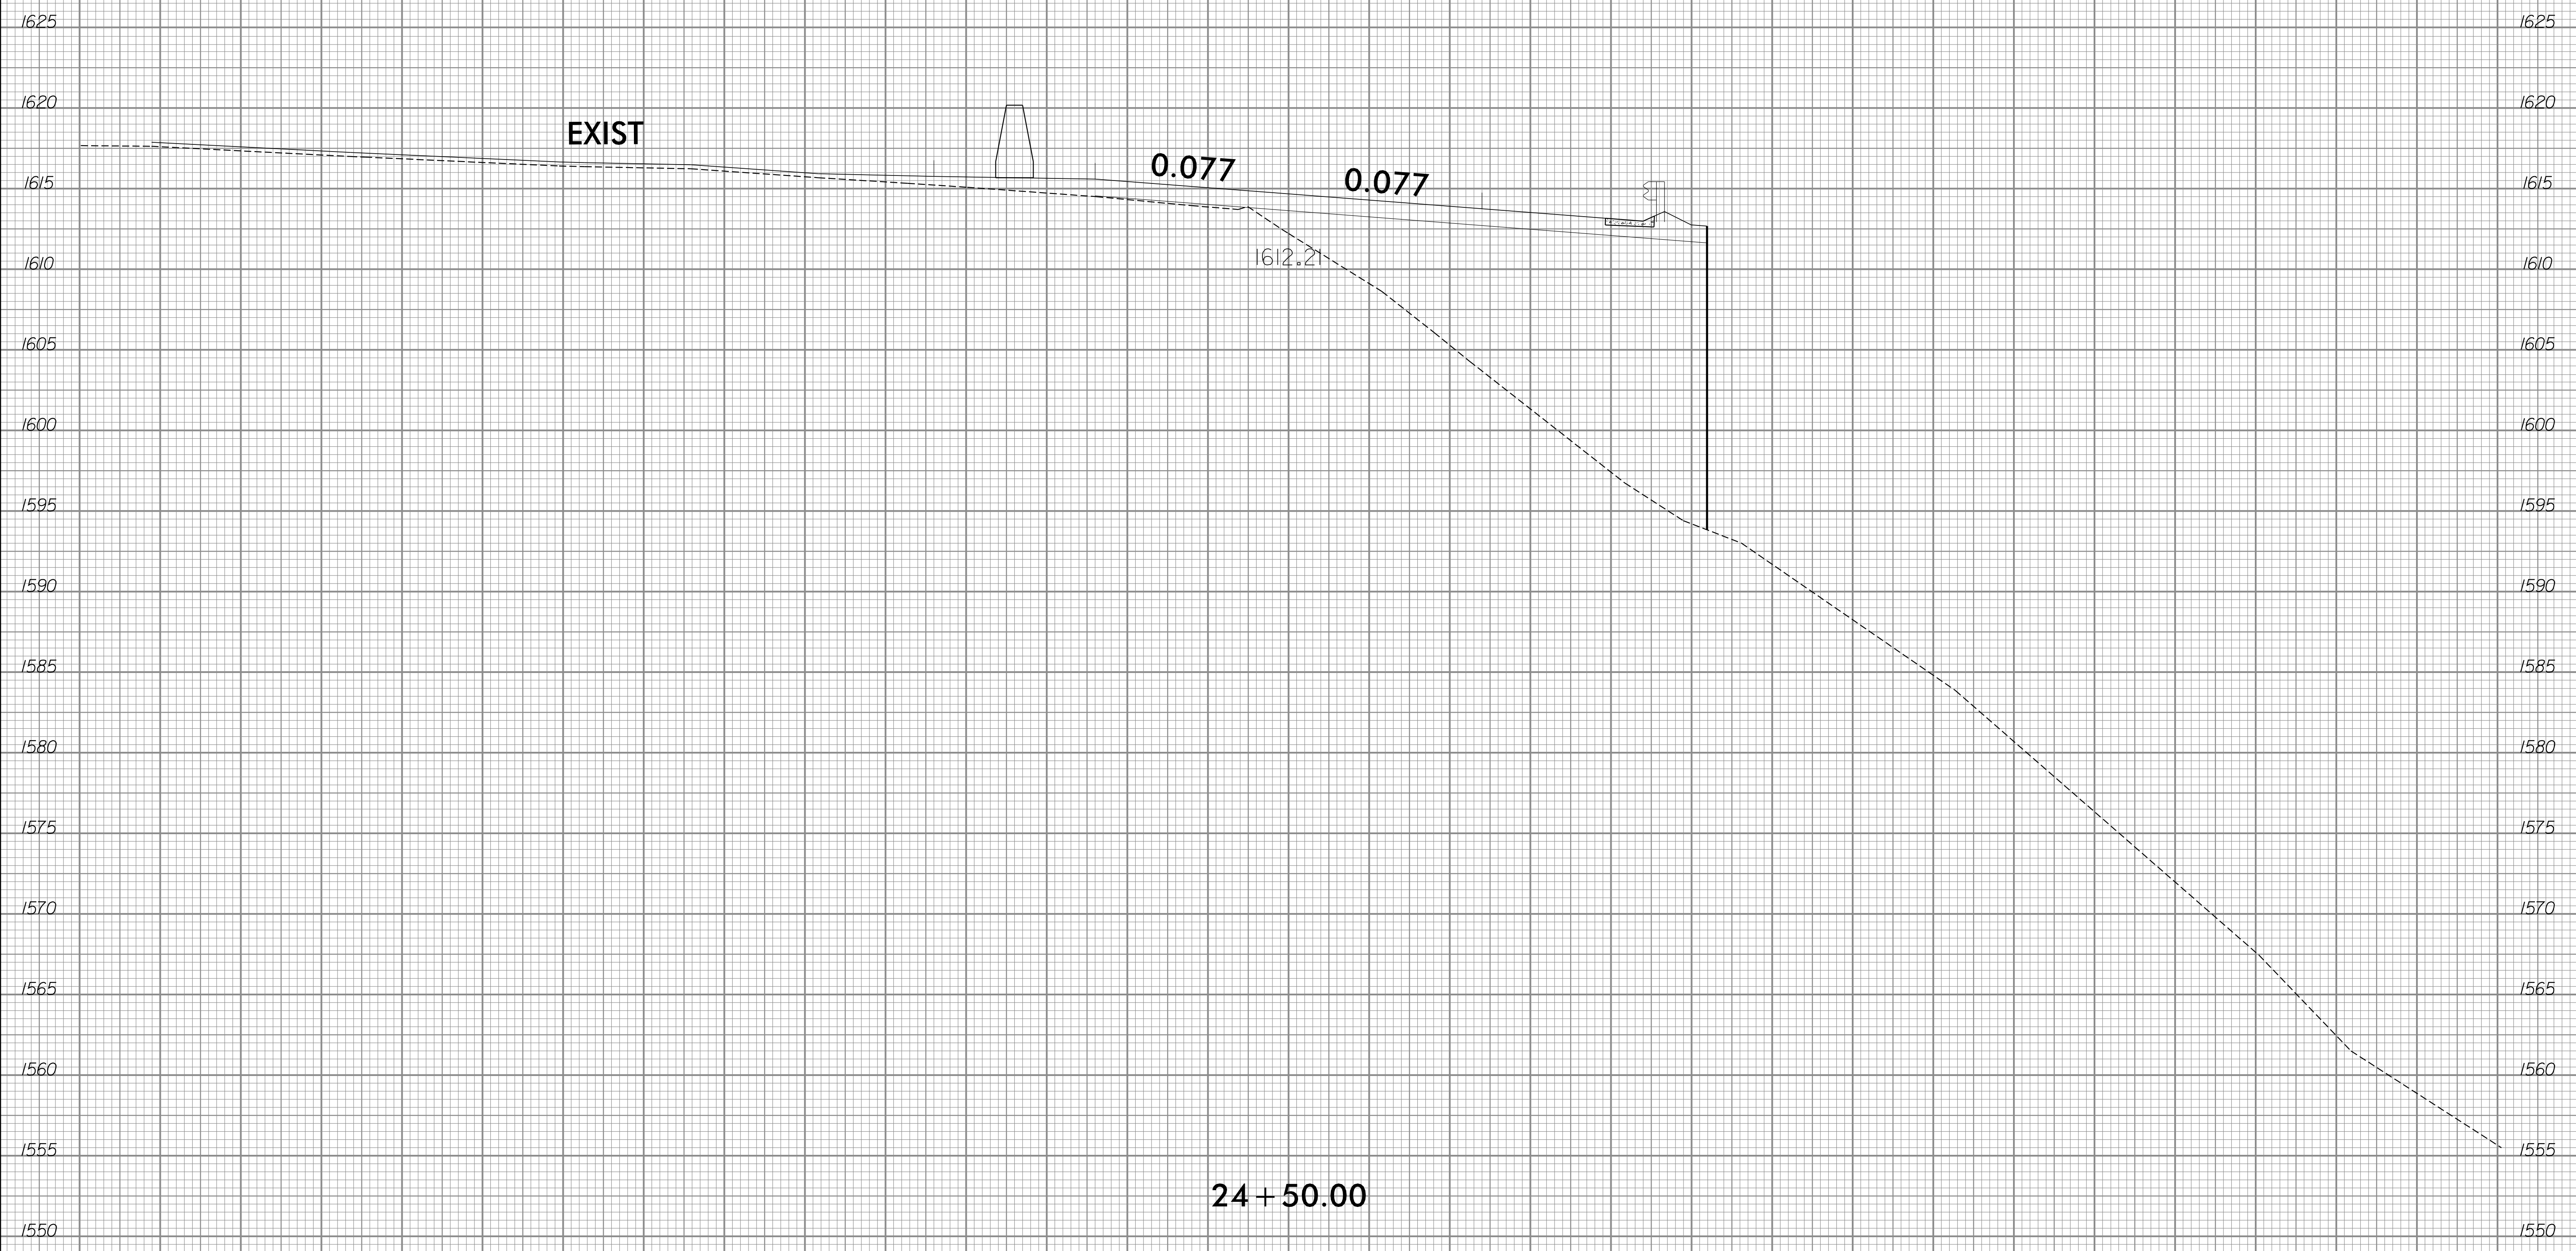


24 + 50.00

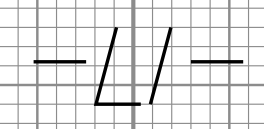

7/17/2017  
 S:\transportation\31535-01\_W5521\Proj\W5521\_xpl.dgn  
 User:ldaves


75 70 65 60 55 50 45 40 35 30 25 20 15 10 5 0 5 10 15 20 25 30 35 40 45 50 55 60 65 70 75

8/23/99

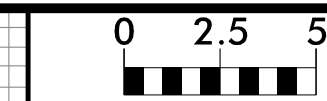

PROJ. REFERENCE NO.	SHEET NO.
W5521	X-18


75 70 65 60 55 50 45 40 35 30 25 20 15 10 5 0 5 10 15 20 25 30 35 40 45 50 55 60 65 70 75

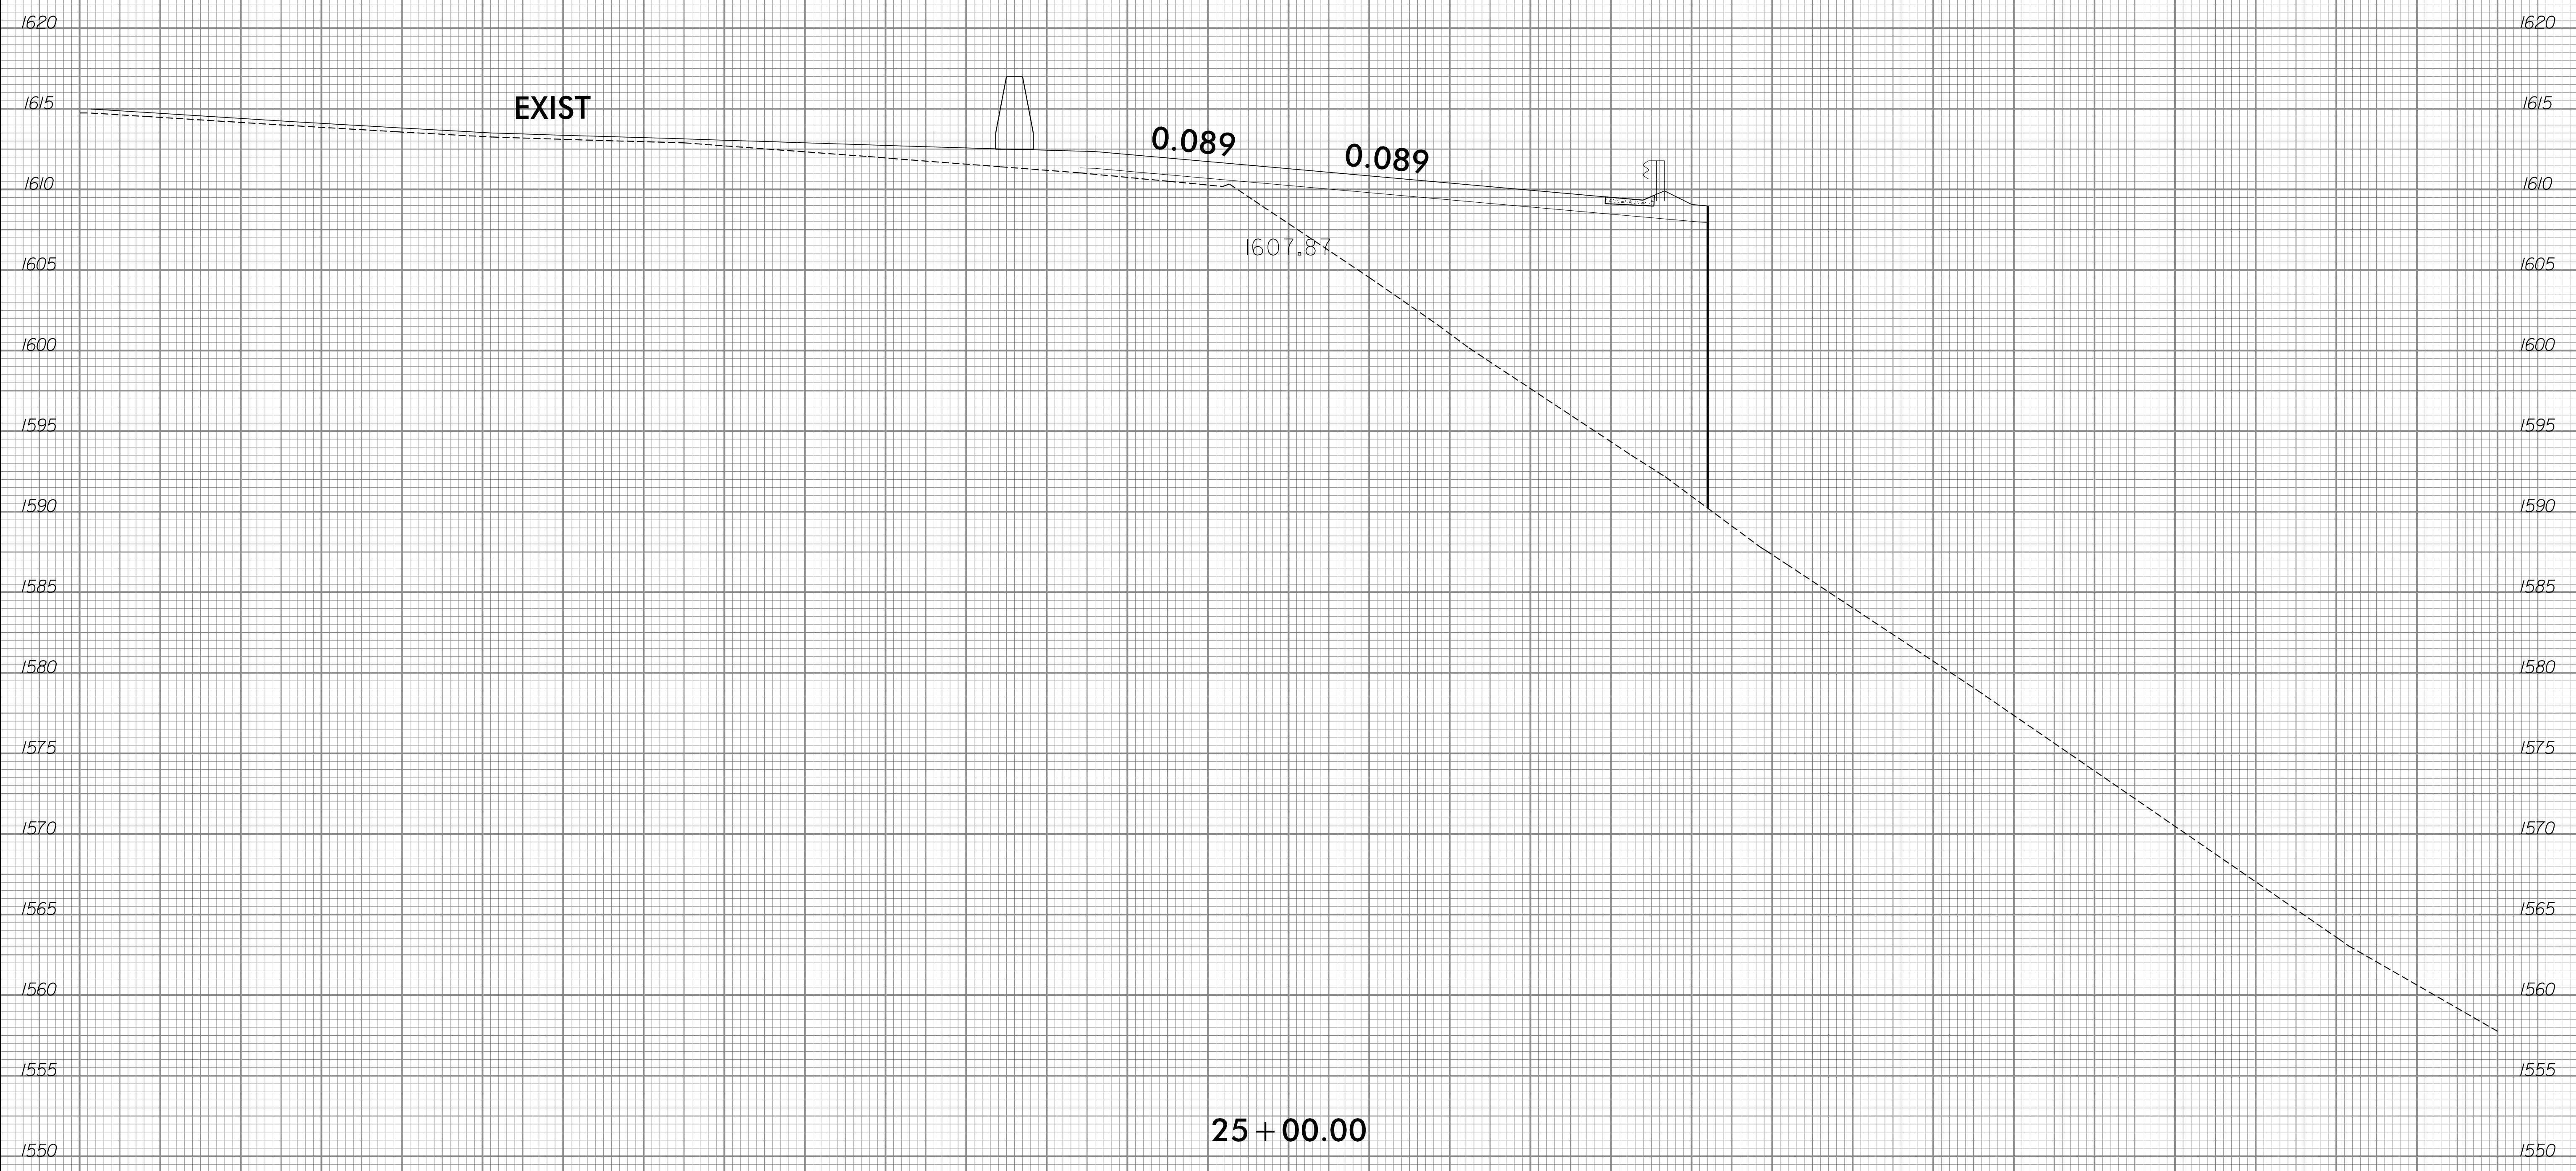

7/17/2017  
 S:\transportation\31535-01\_W5521\Proj\W5521\_xpl.dgn  
 User:ldaves


75 70 65 60 55 50 45 40 35 30 25 20 15 10 5 0 5 10 15 20 25 30 35 40 45 50 55 60 65 70 75

8/23/99

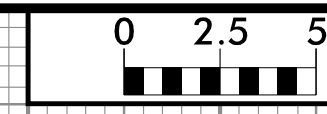


PROJ. REFERENCE NO.	SHEET NO.
W5521	X-19

75 70 65 60 55 50 45 40 35 30 25 20 15 10 5 0 5 10 15 20 25 30 35 40 45 50 55 60 65 70 75

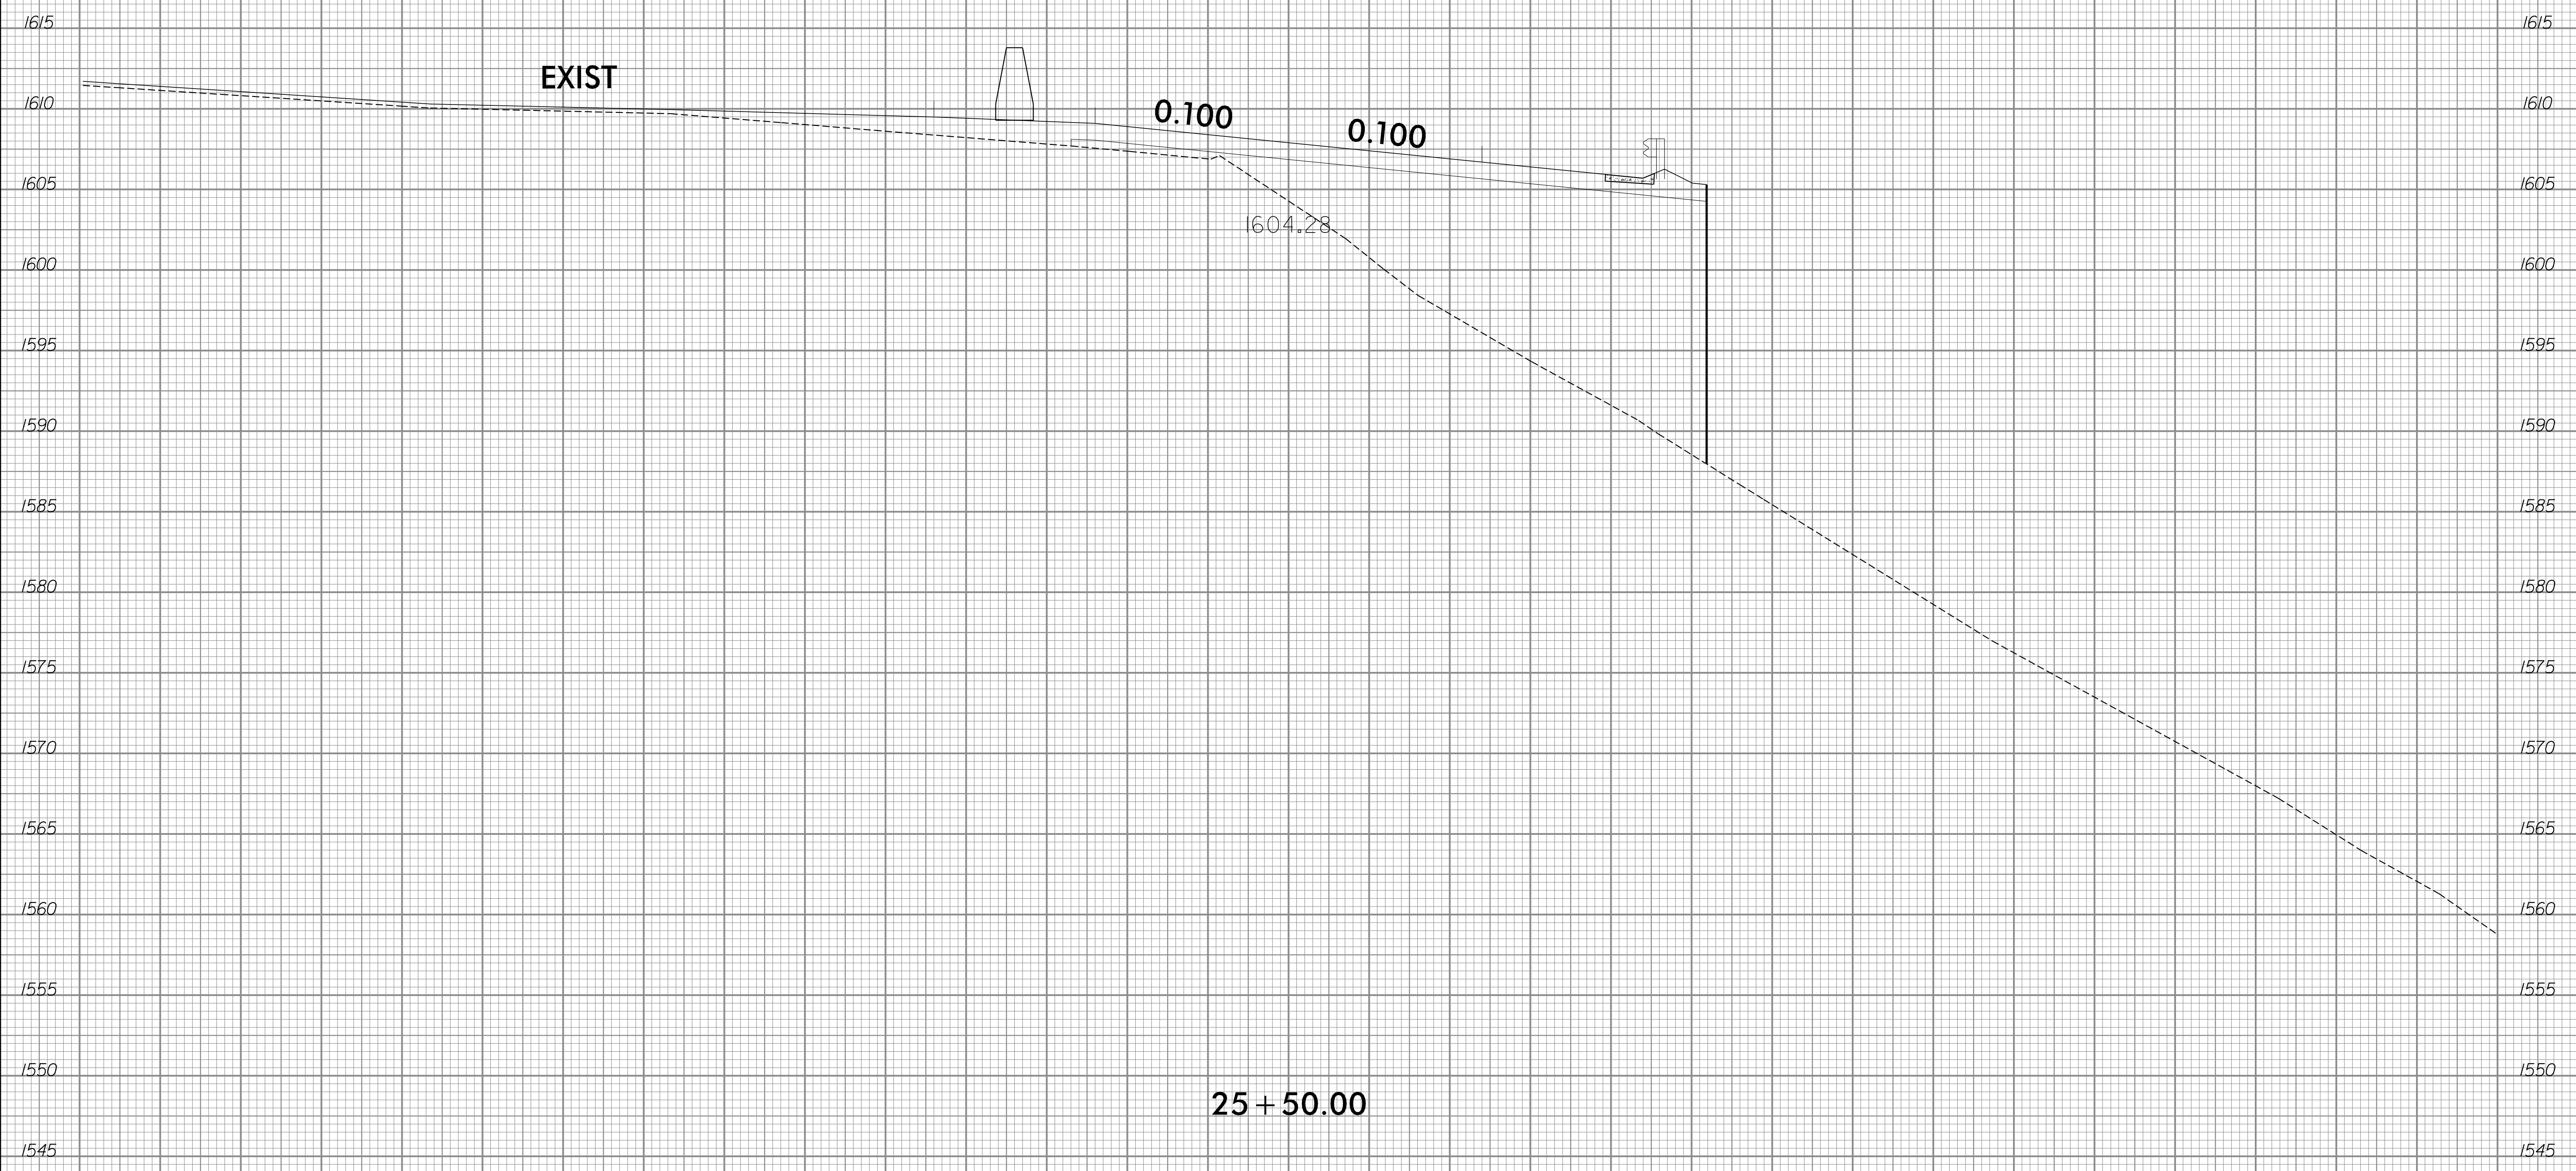


25 + 50.00

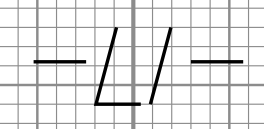

7/17/2017  
S:\transportation\31535-01\_W5521\Proj\W5521\_xpl.dgn  
User:ldaves


75 70 65 60 55 50 45 40 35 30 25 20 15 10 5 0 5 10 15 20 25 30 35 40 45 50 55 60 65 70 75

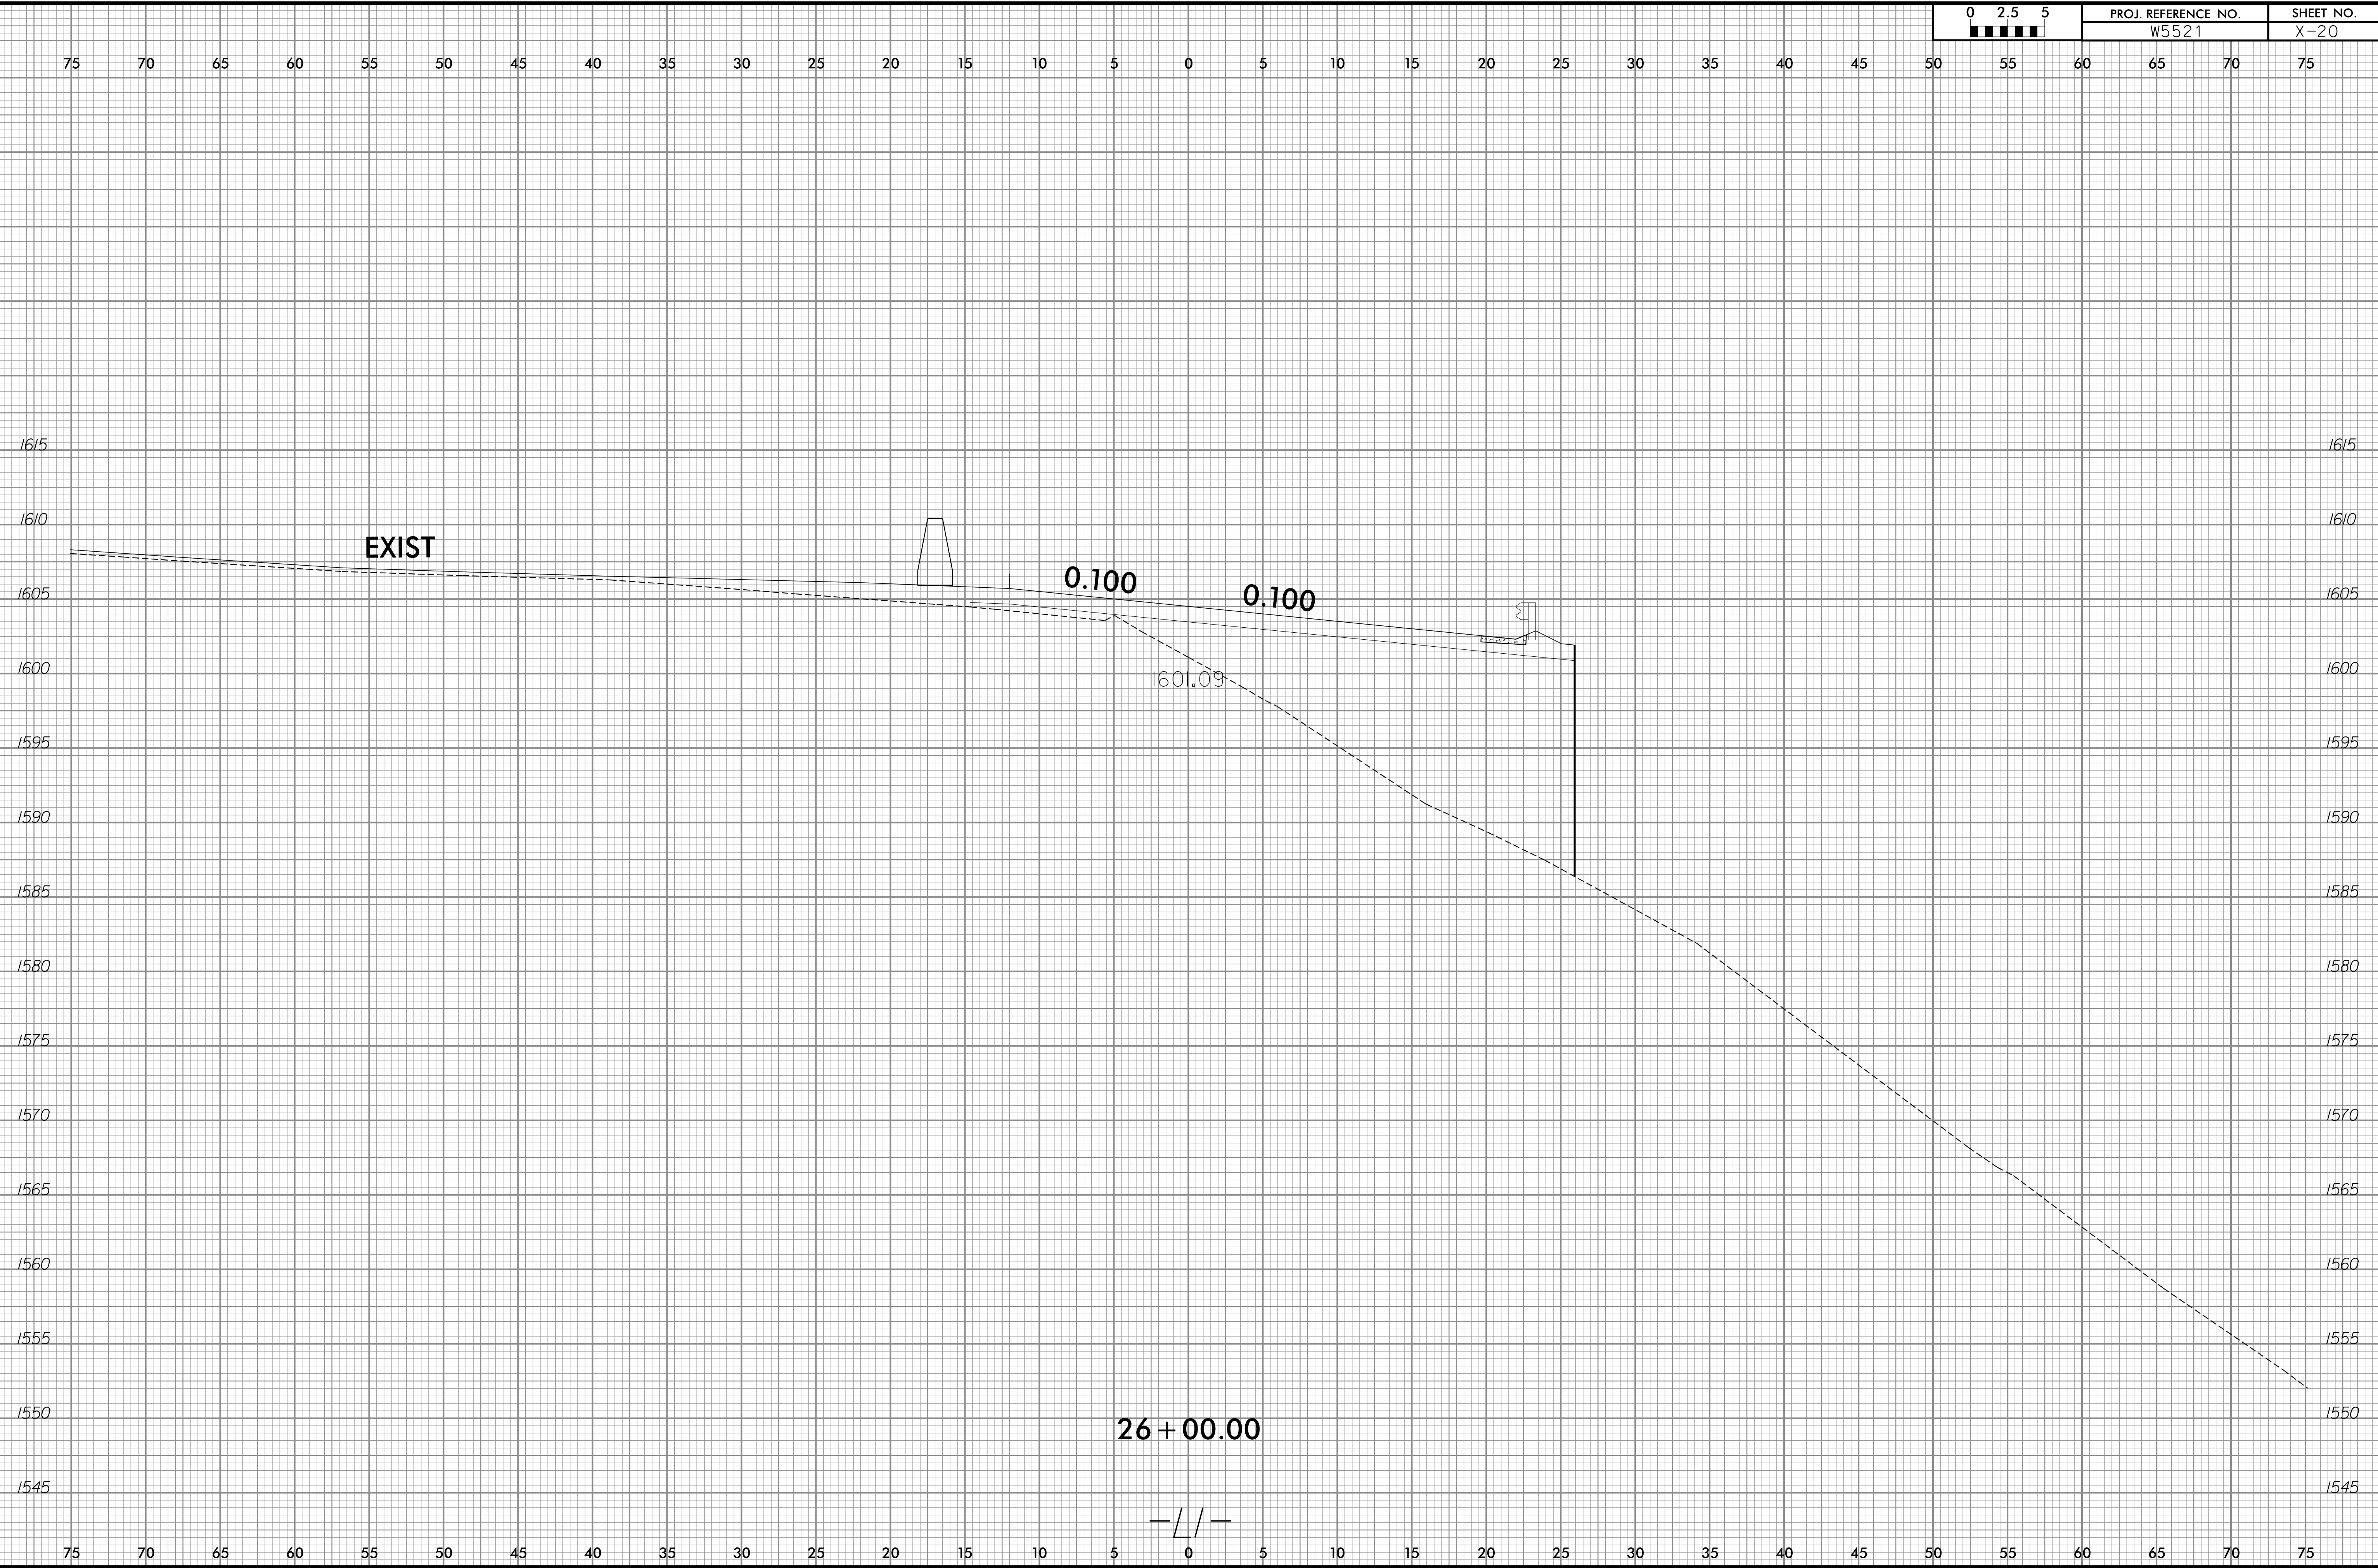

8/23/99


0 2.5 5	PROJ. REFERENCE NO.	SHEET NO.
	W5521	X-21

75 70 65 60 55 50 45 40 35 30 25 20 15 10 5 0 5 10 15 20 25 30 35 40 45 50 55 60 65 70 75

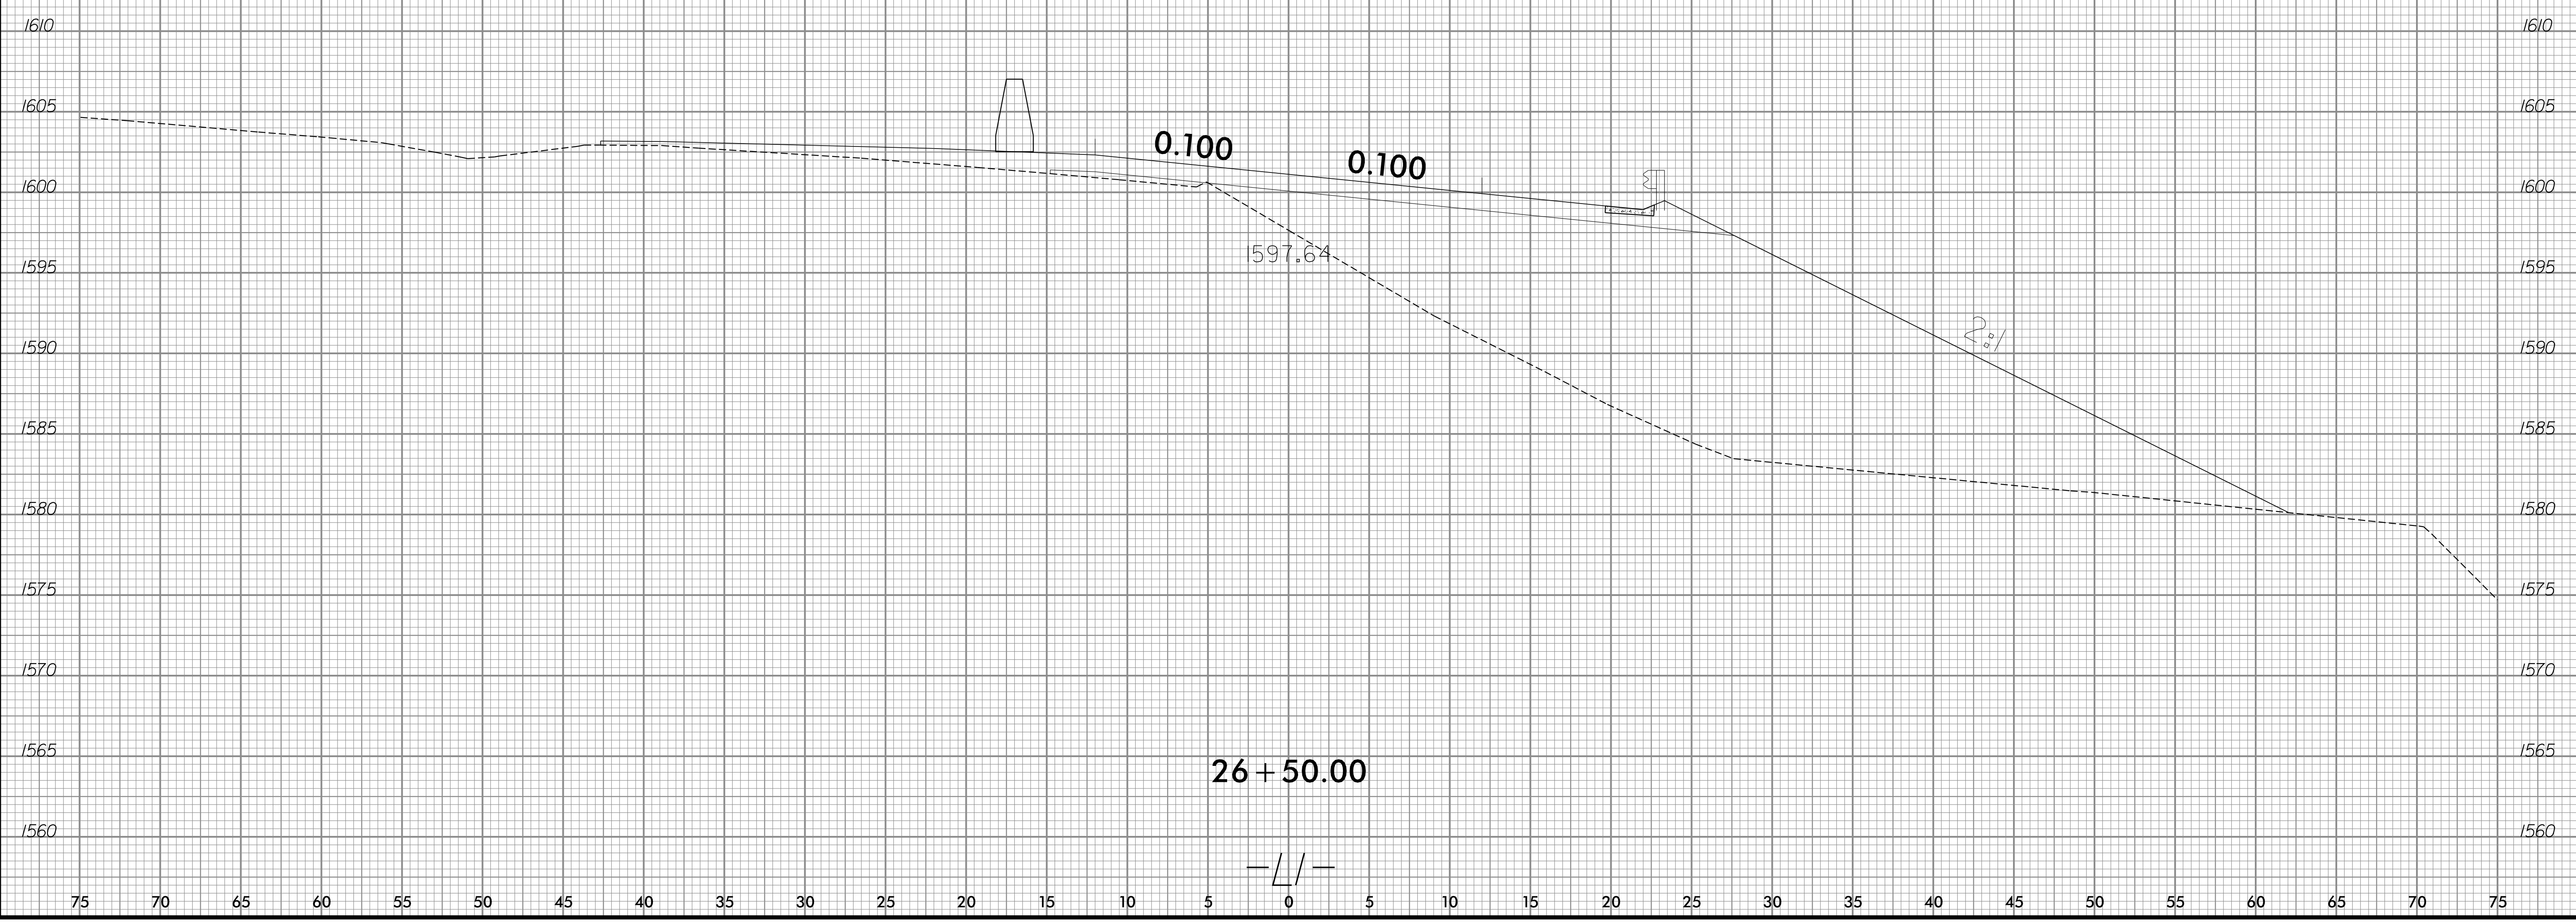


I:\3\2017  
 \User\ldaves  
 \Proj\W5521-xpl.dgn

8/23/99

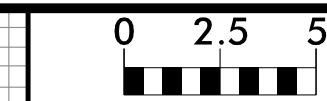


PROJ. REFERENCE NO.	SHEET NO.
W5521	X-22

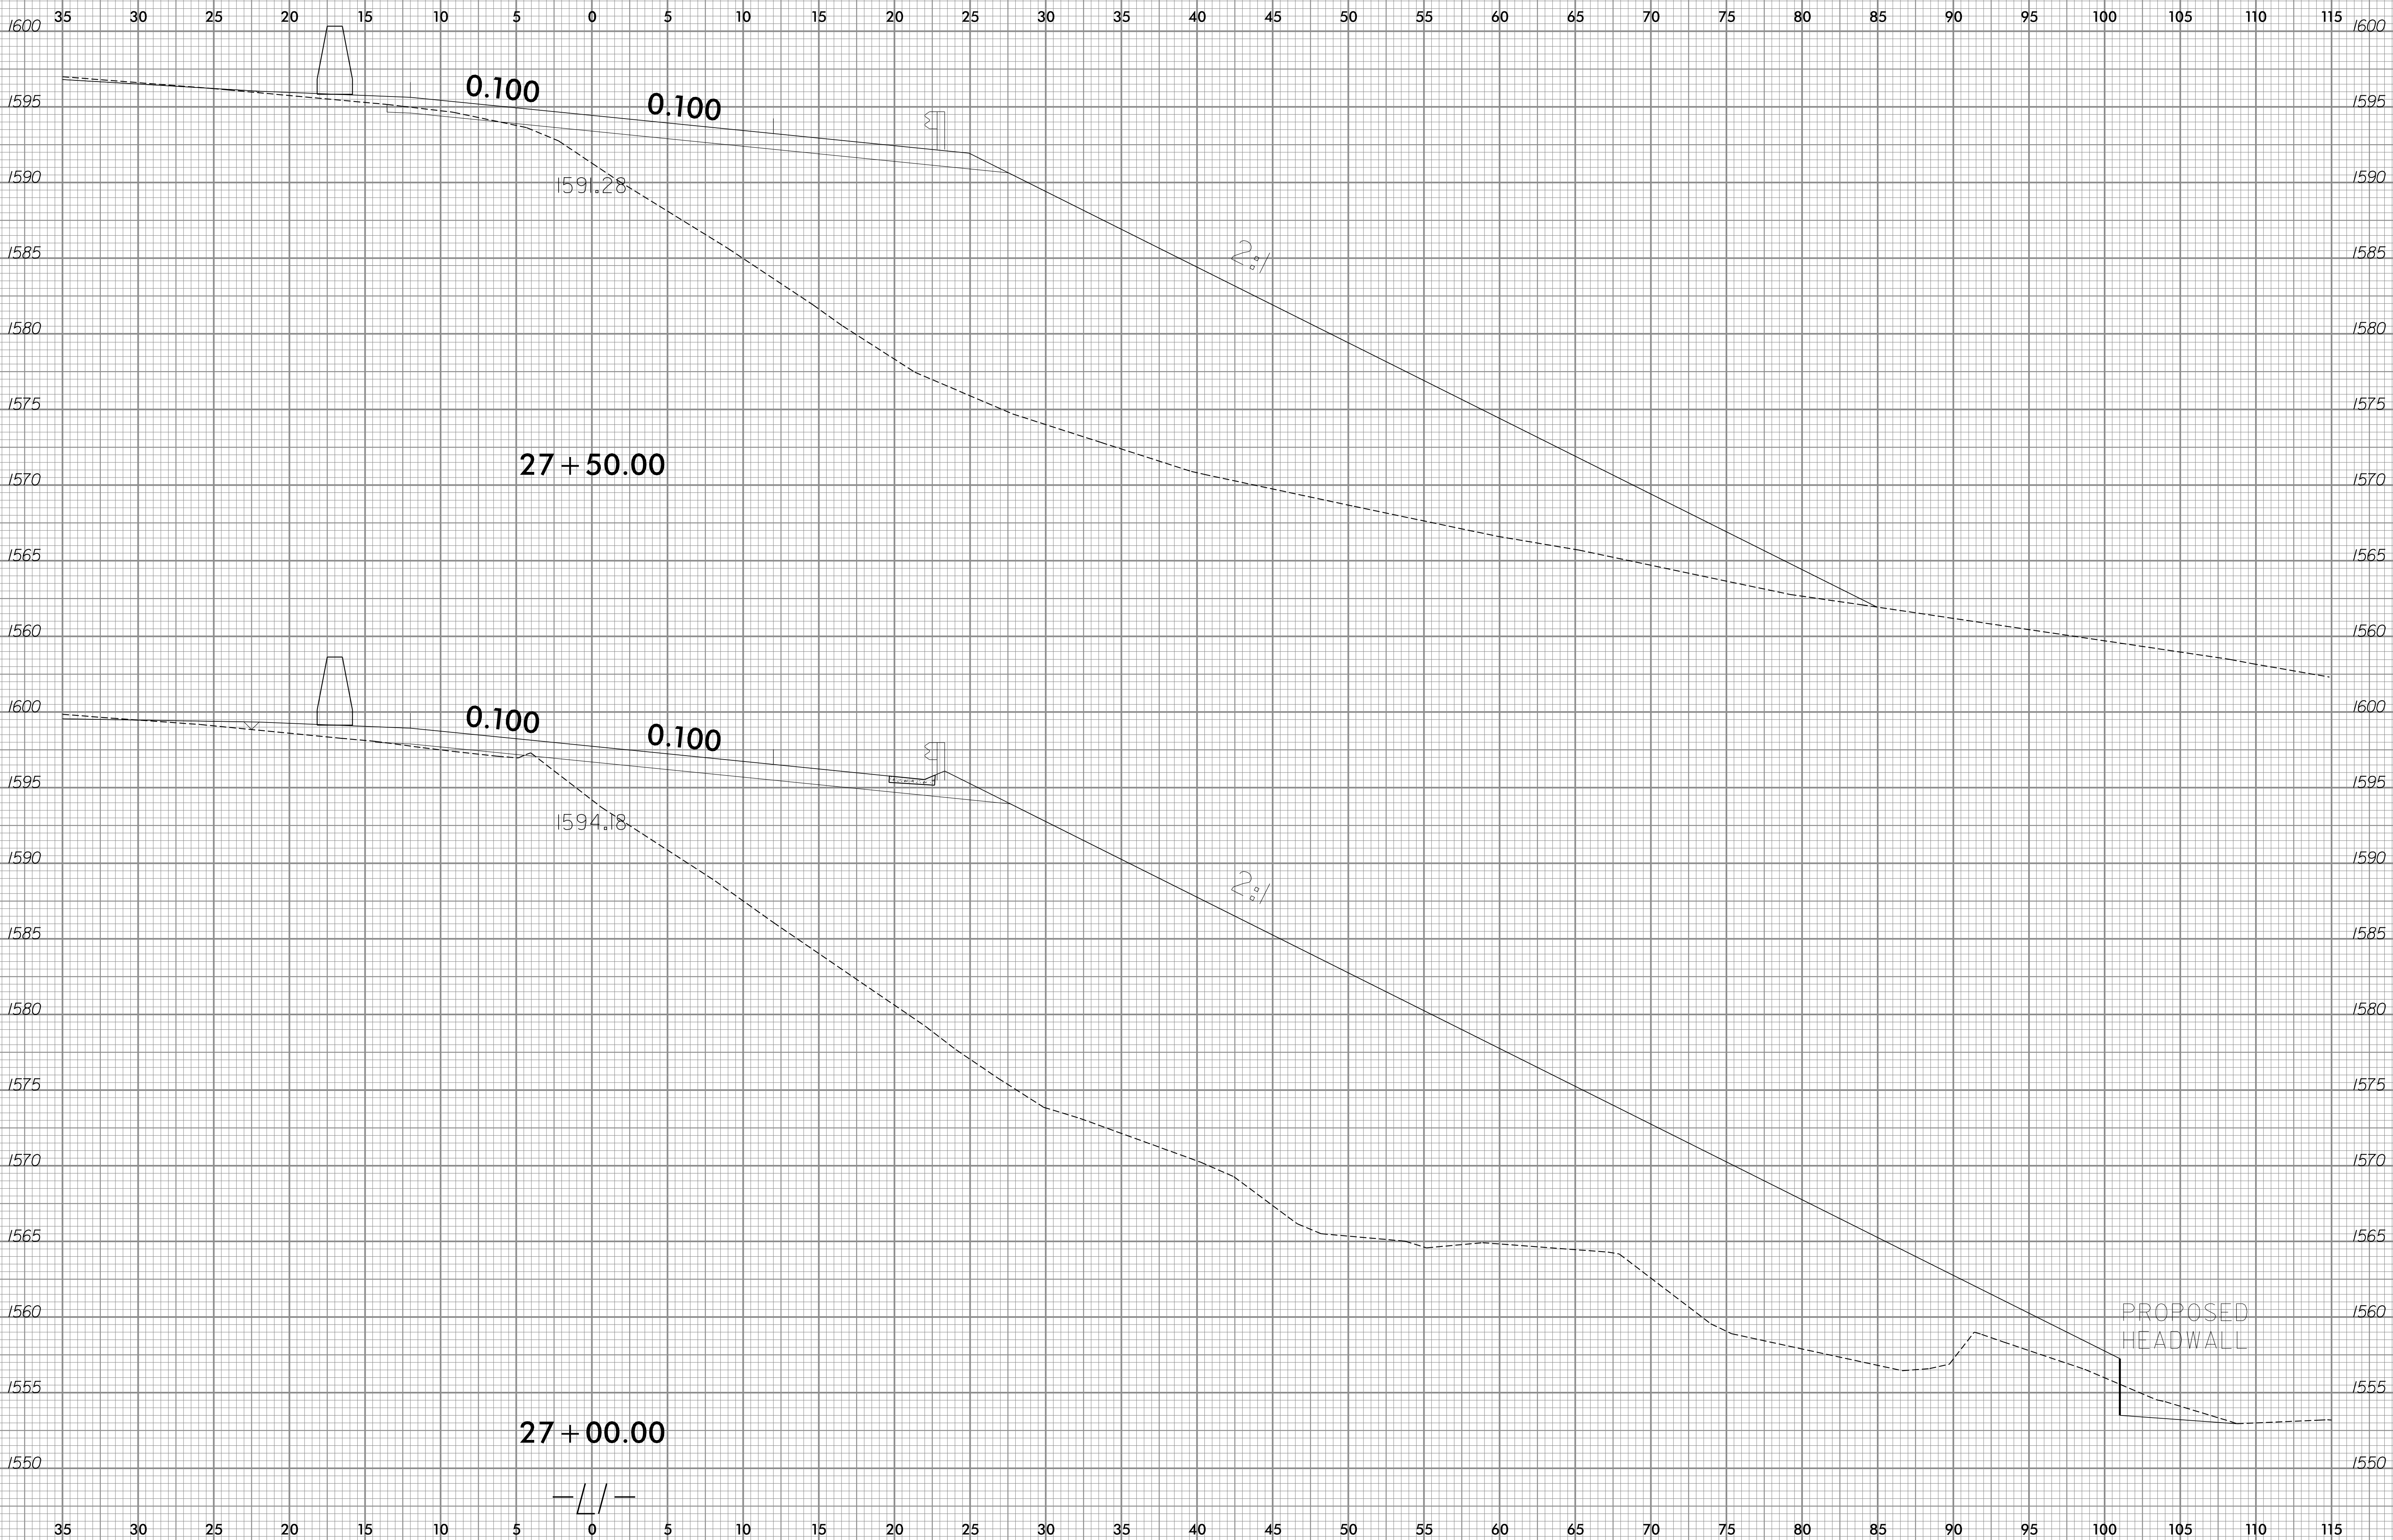



I:\3\2017\Ashville\transportation\31535-01\_W5521\Proj\W5521\_xpl.dgn User:ldaves

8/23/99

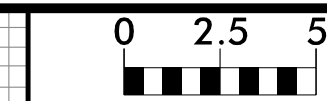

PROJ. REFERENCE NO.	SHEET NO.
W5521	X-23

75 70 65 60 55 50 45 40 35 30 25 20 15 10 5 0 5 10 15 20 25 30 35 40 45 50 55 60 65 70 75

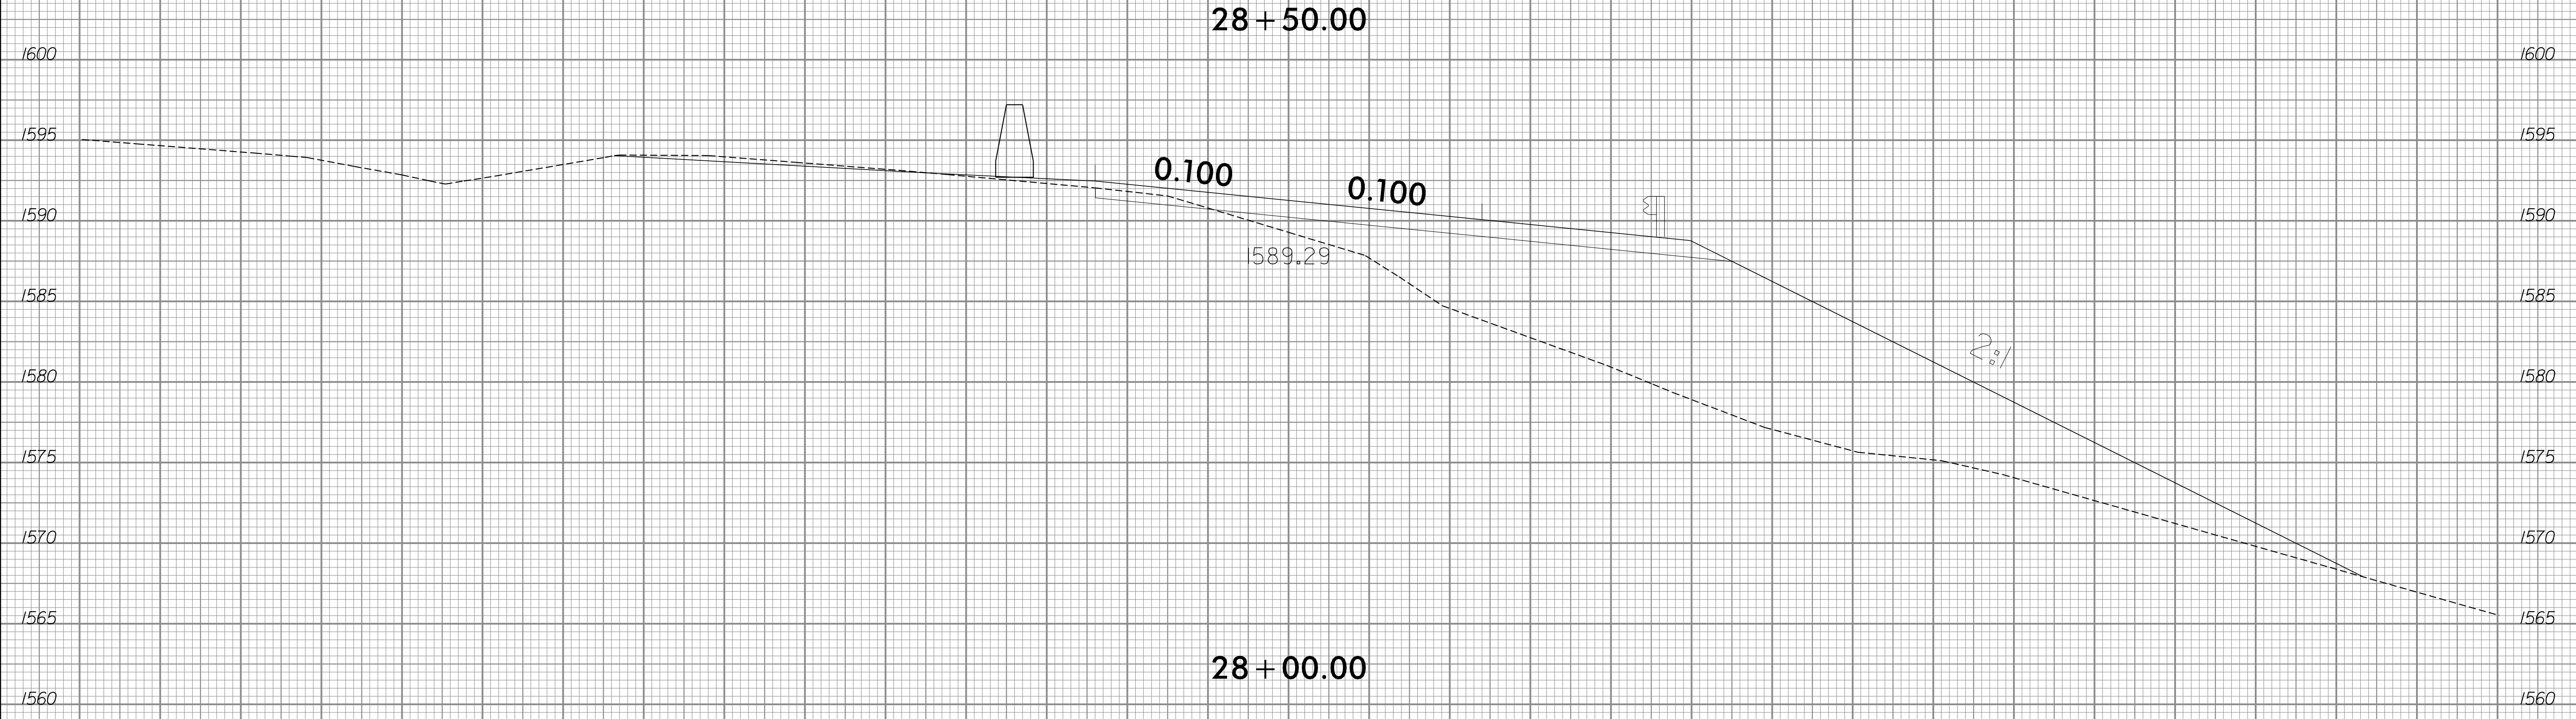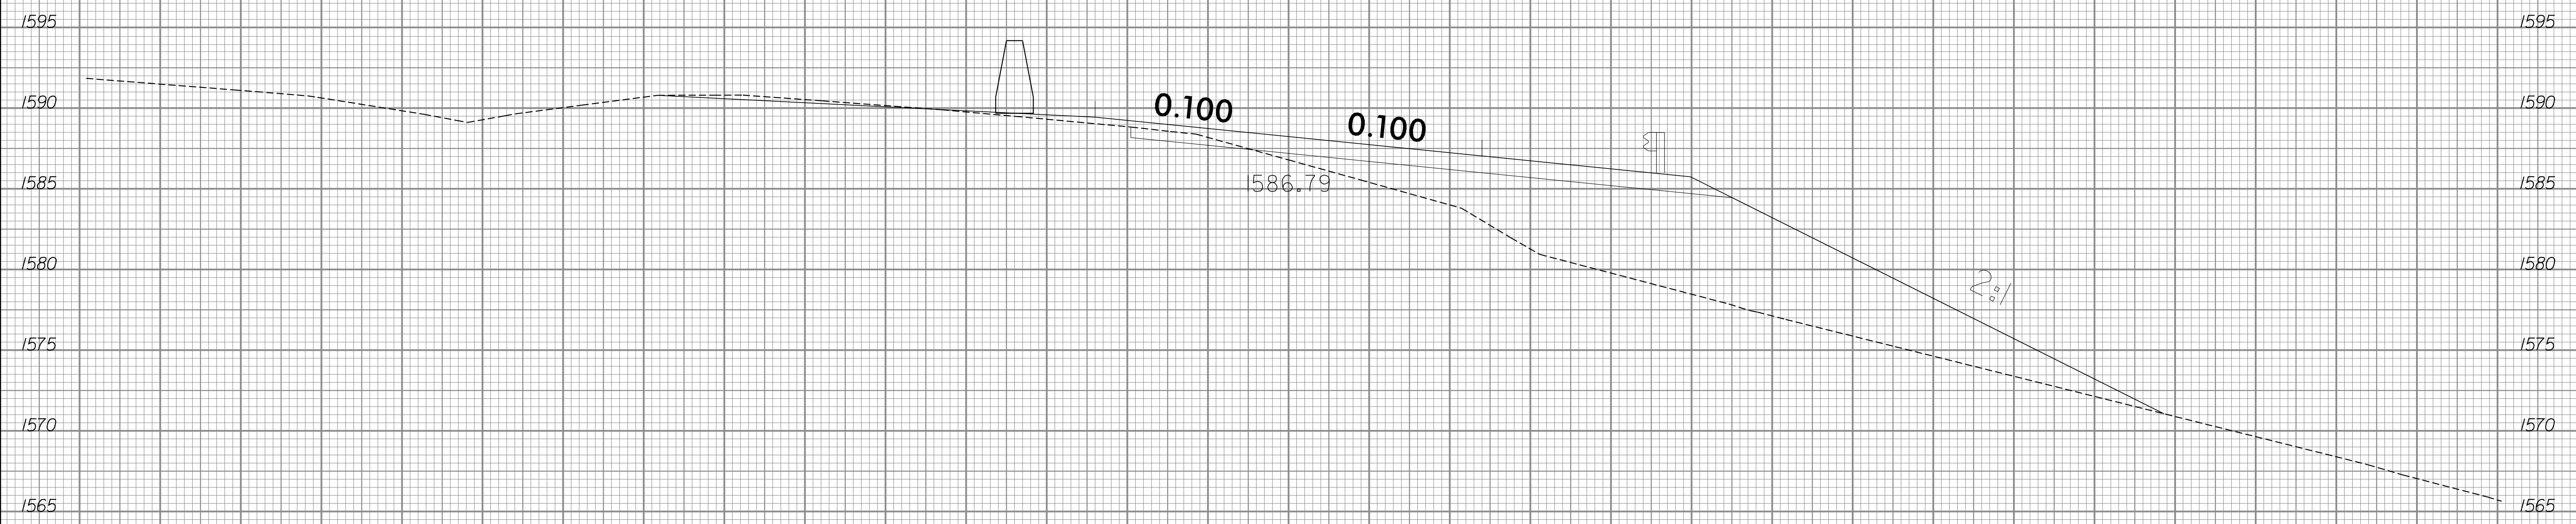


—//—

7/17/2017  
S:\transportation\31535-01\_W5521\Proj\W5521\_xpl.dgn  
User:ldaves




8/23/99

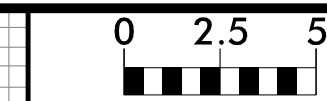

PROJ. REFERENCE NO.	SHEET NO.
W5521	X-24

75 70 65 60 55 50 45 40 35 30 25 20 15 10 5 0 5 10 15 20 25 30 35 40 45 50 55 60 65 70 75

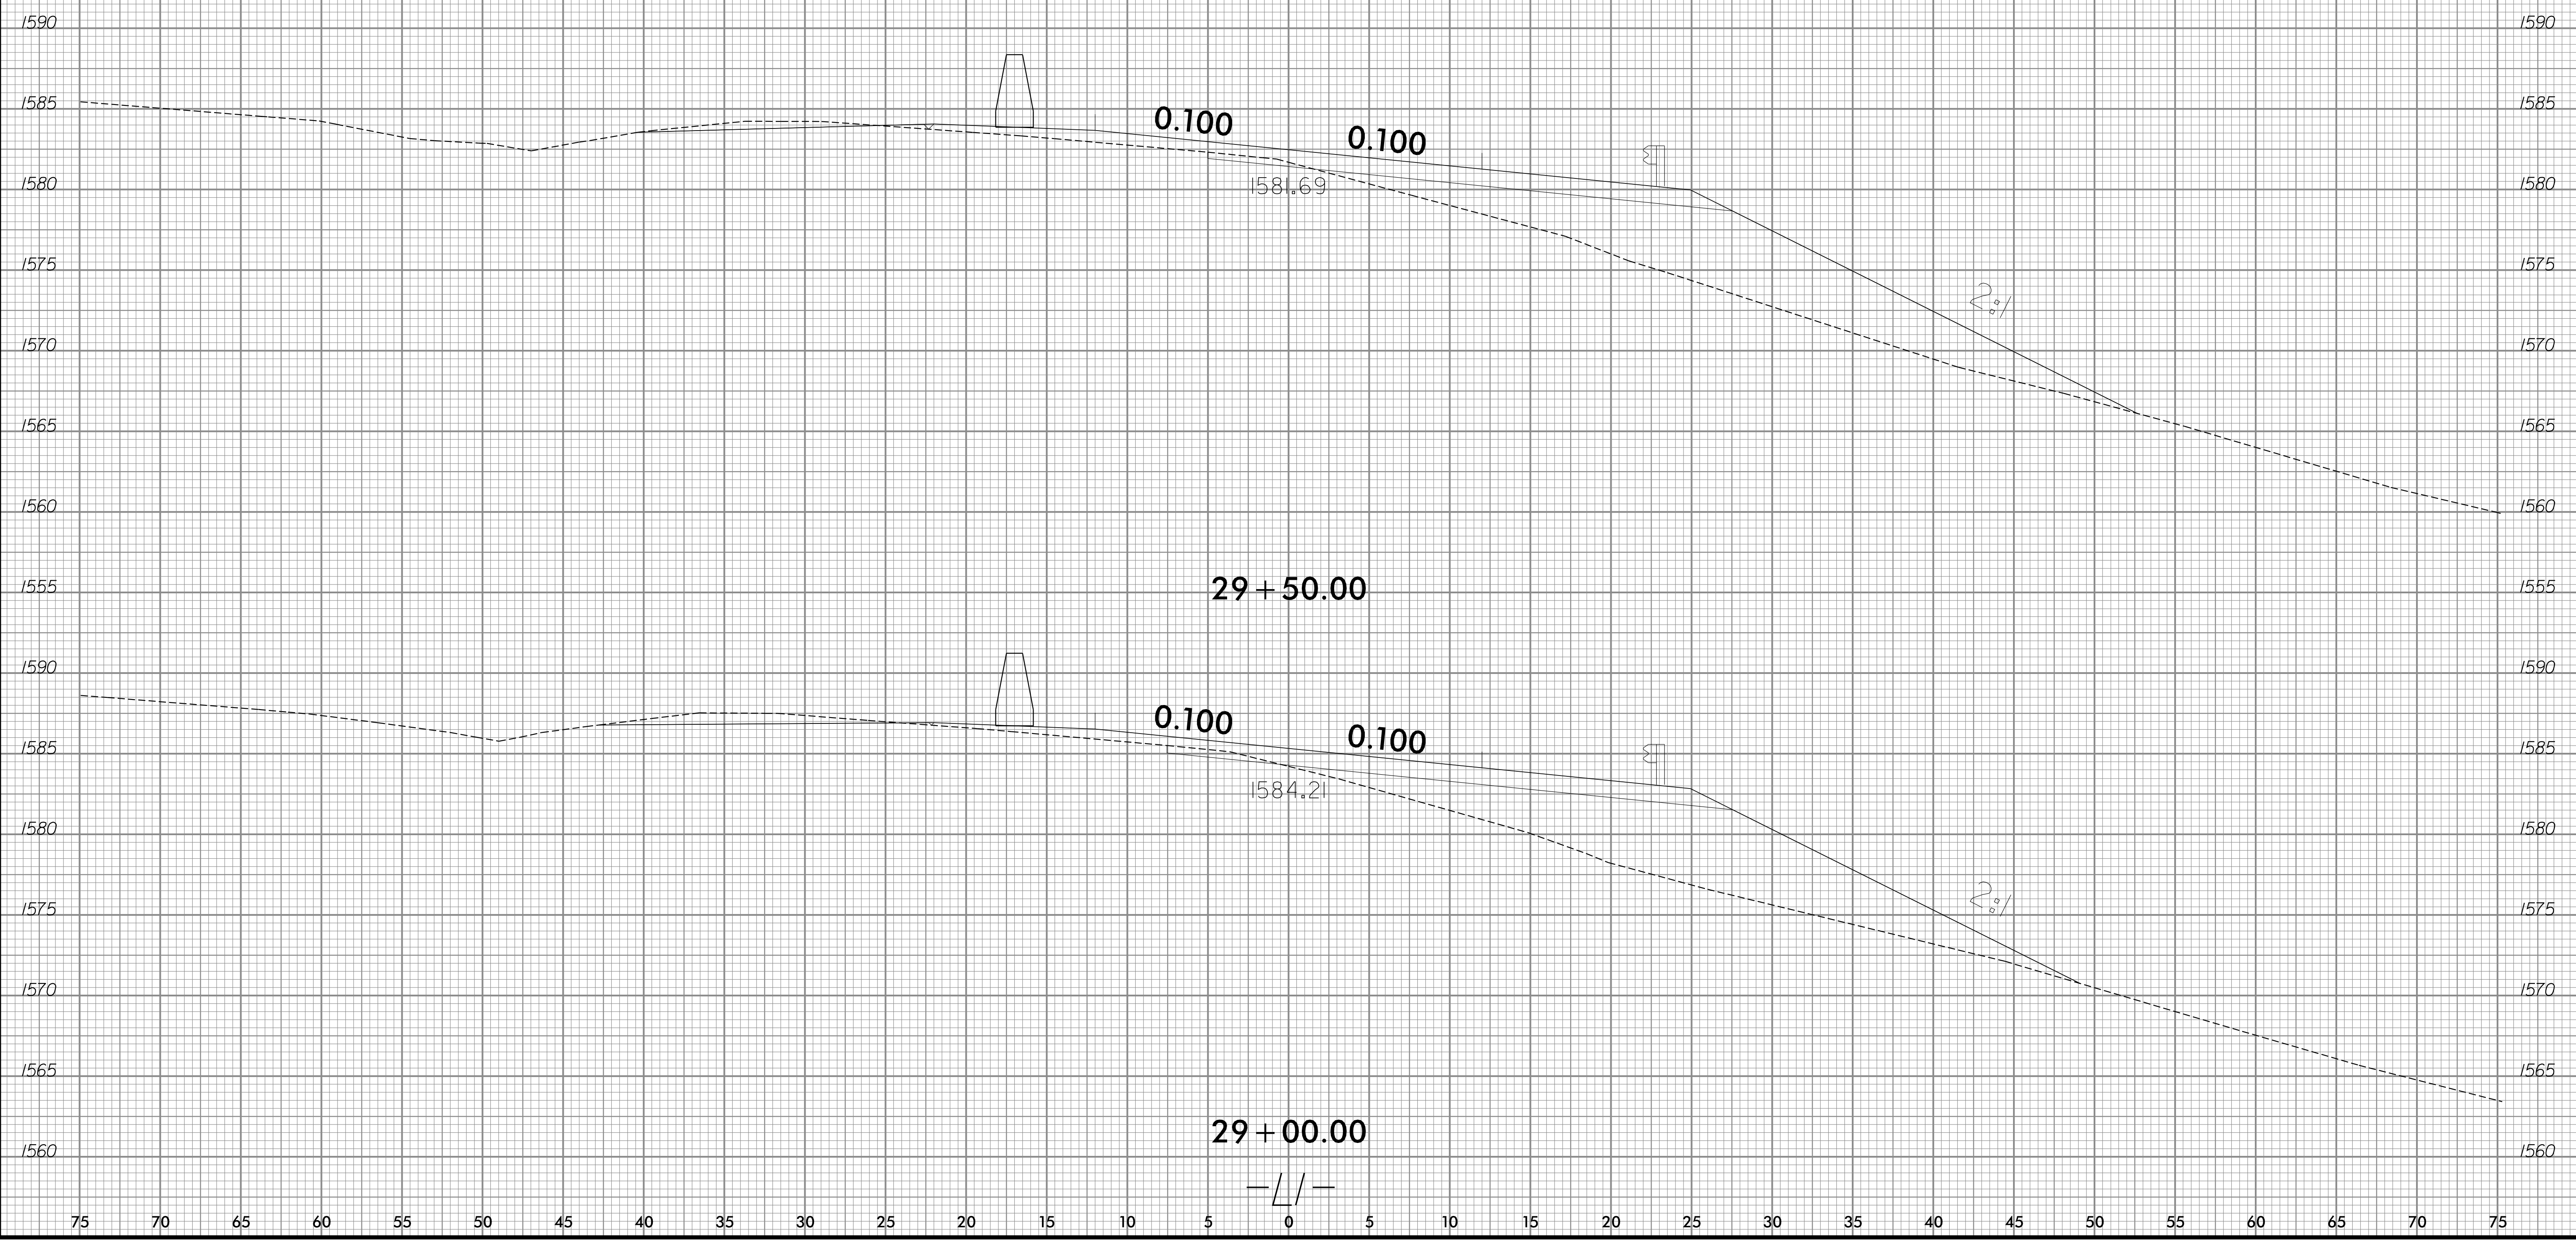



7/17/2017  
 S:\transportation\31535-01\_W5521\Proj\W5521\_xpl.dgn  
 User:ldaves

75 70 65 60 55 50 45 40 35 30 25 20 15 10 5 0 5 10 15 20 25 30 35 40 45 50 55 60 65 70 75

8/23/99

0 2.5 5	PROJ. REFERENCE NO.	SHEET NO.
	W5521	X-25


75 70 65 60 55 50 45 40 35 30 25 20 15 10 5 0 5 10 15 20 25 30 35 40 45 50 55 60 65 70 75

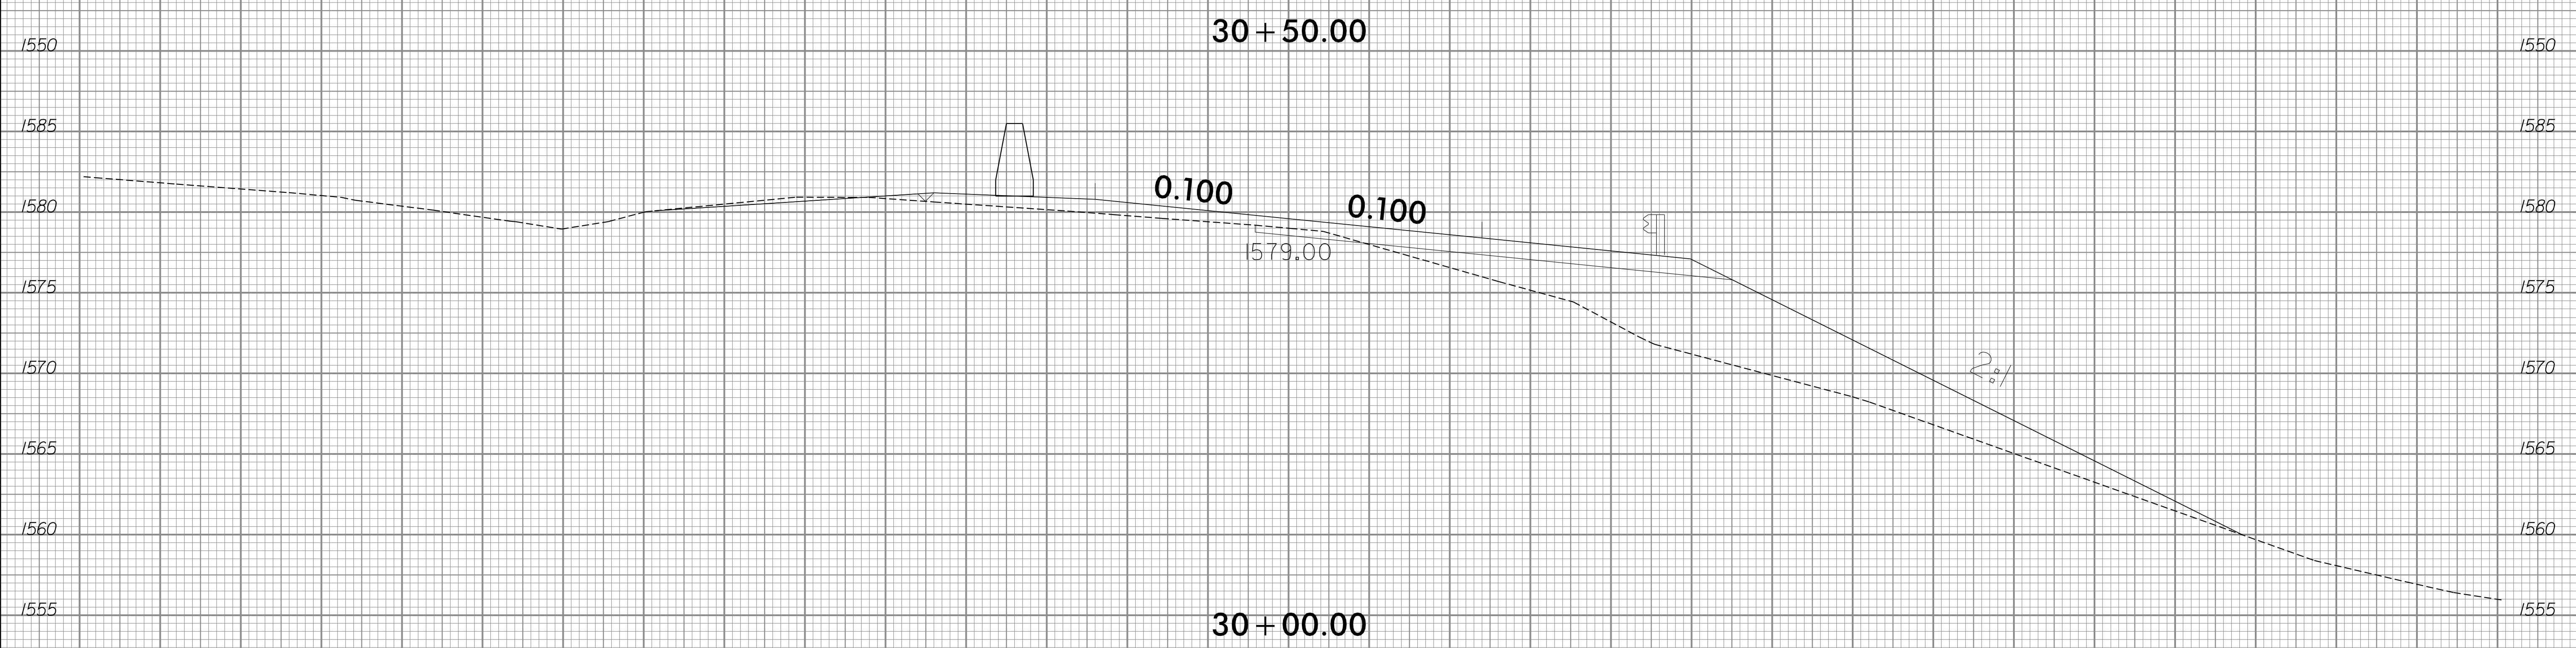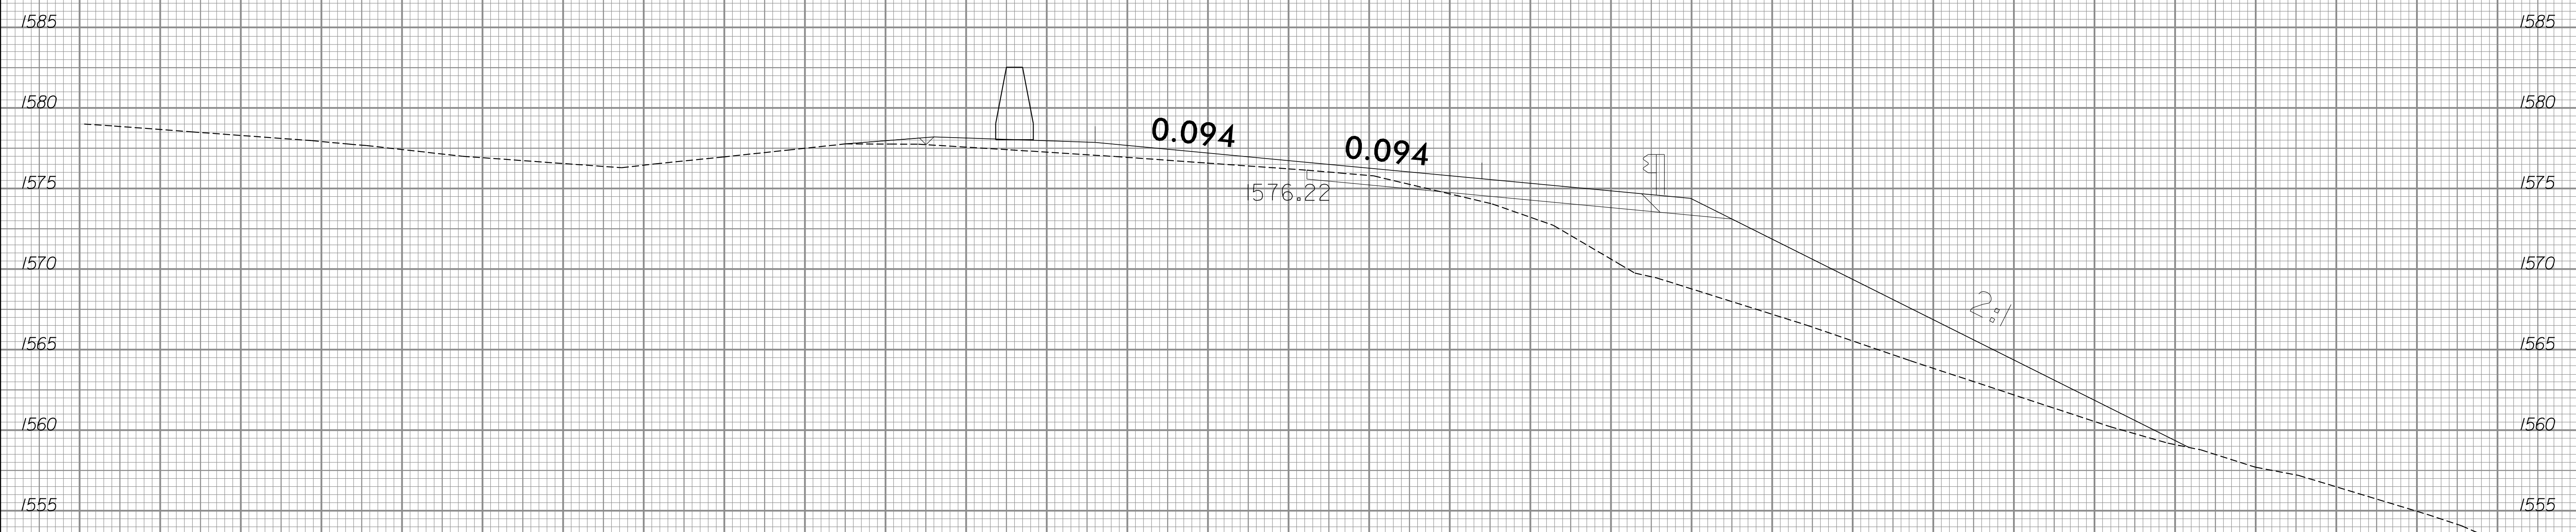


—//—

7/17/2017  
S:\transportation\31535-01\_W5521\Proj\W5521\_xpl.dgn  
User:ldaves

8/23/99

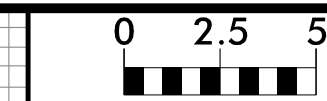


PROJ. REFERENCE NO.	SHEET NO.
W5521	X-26

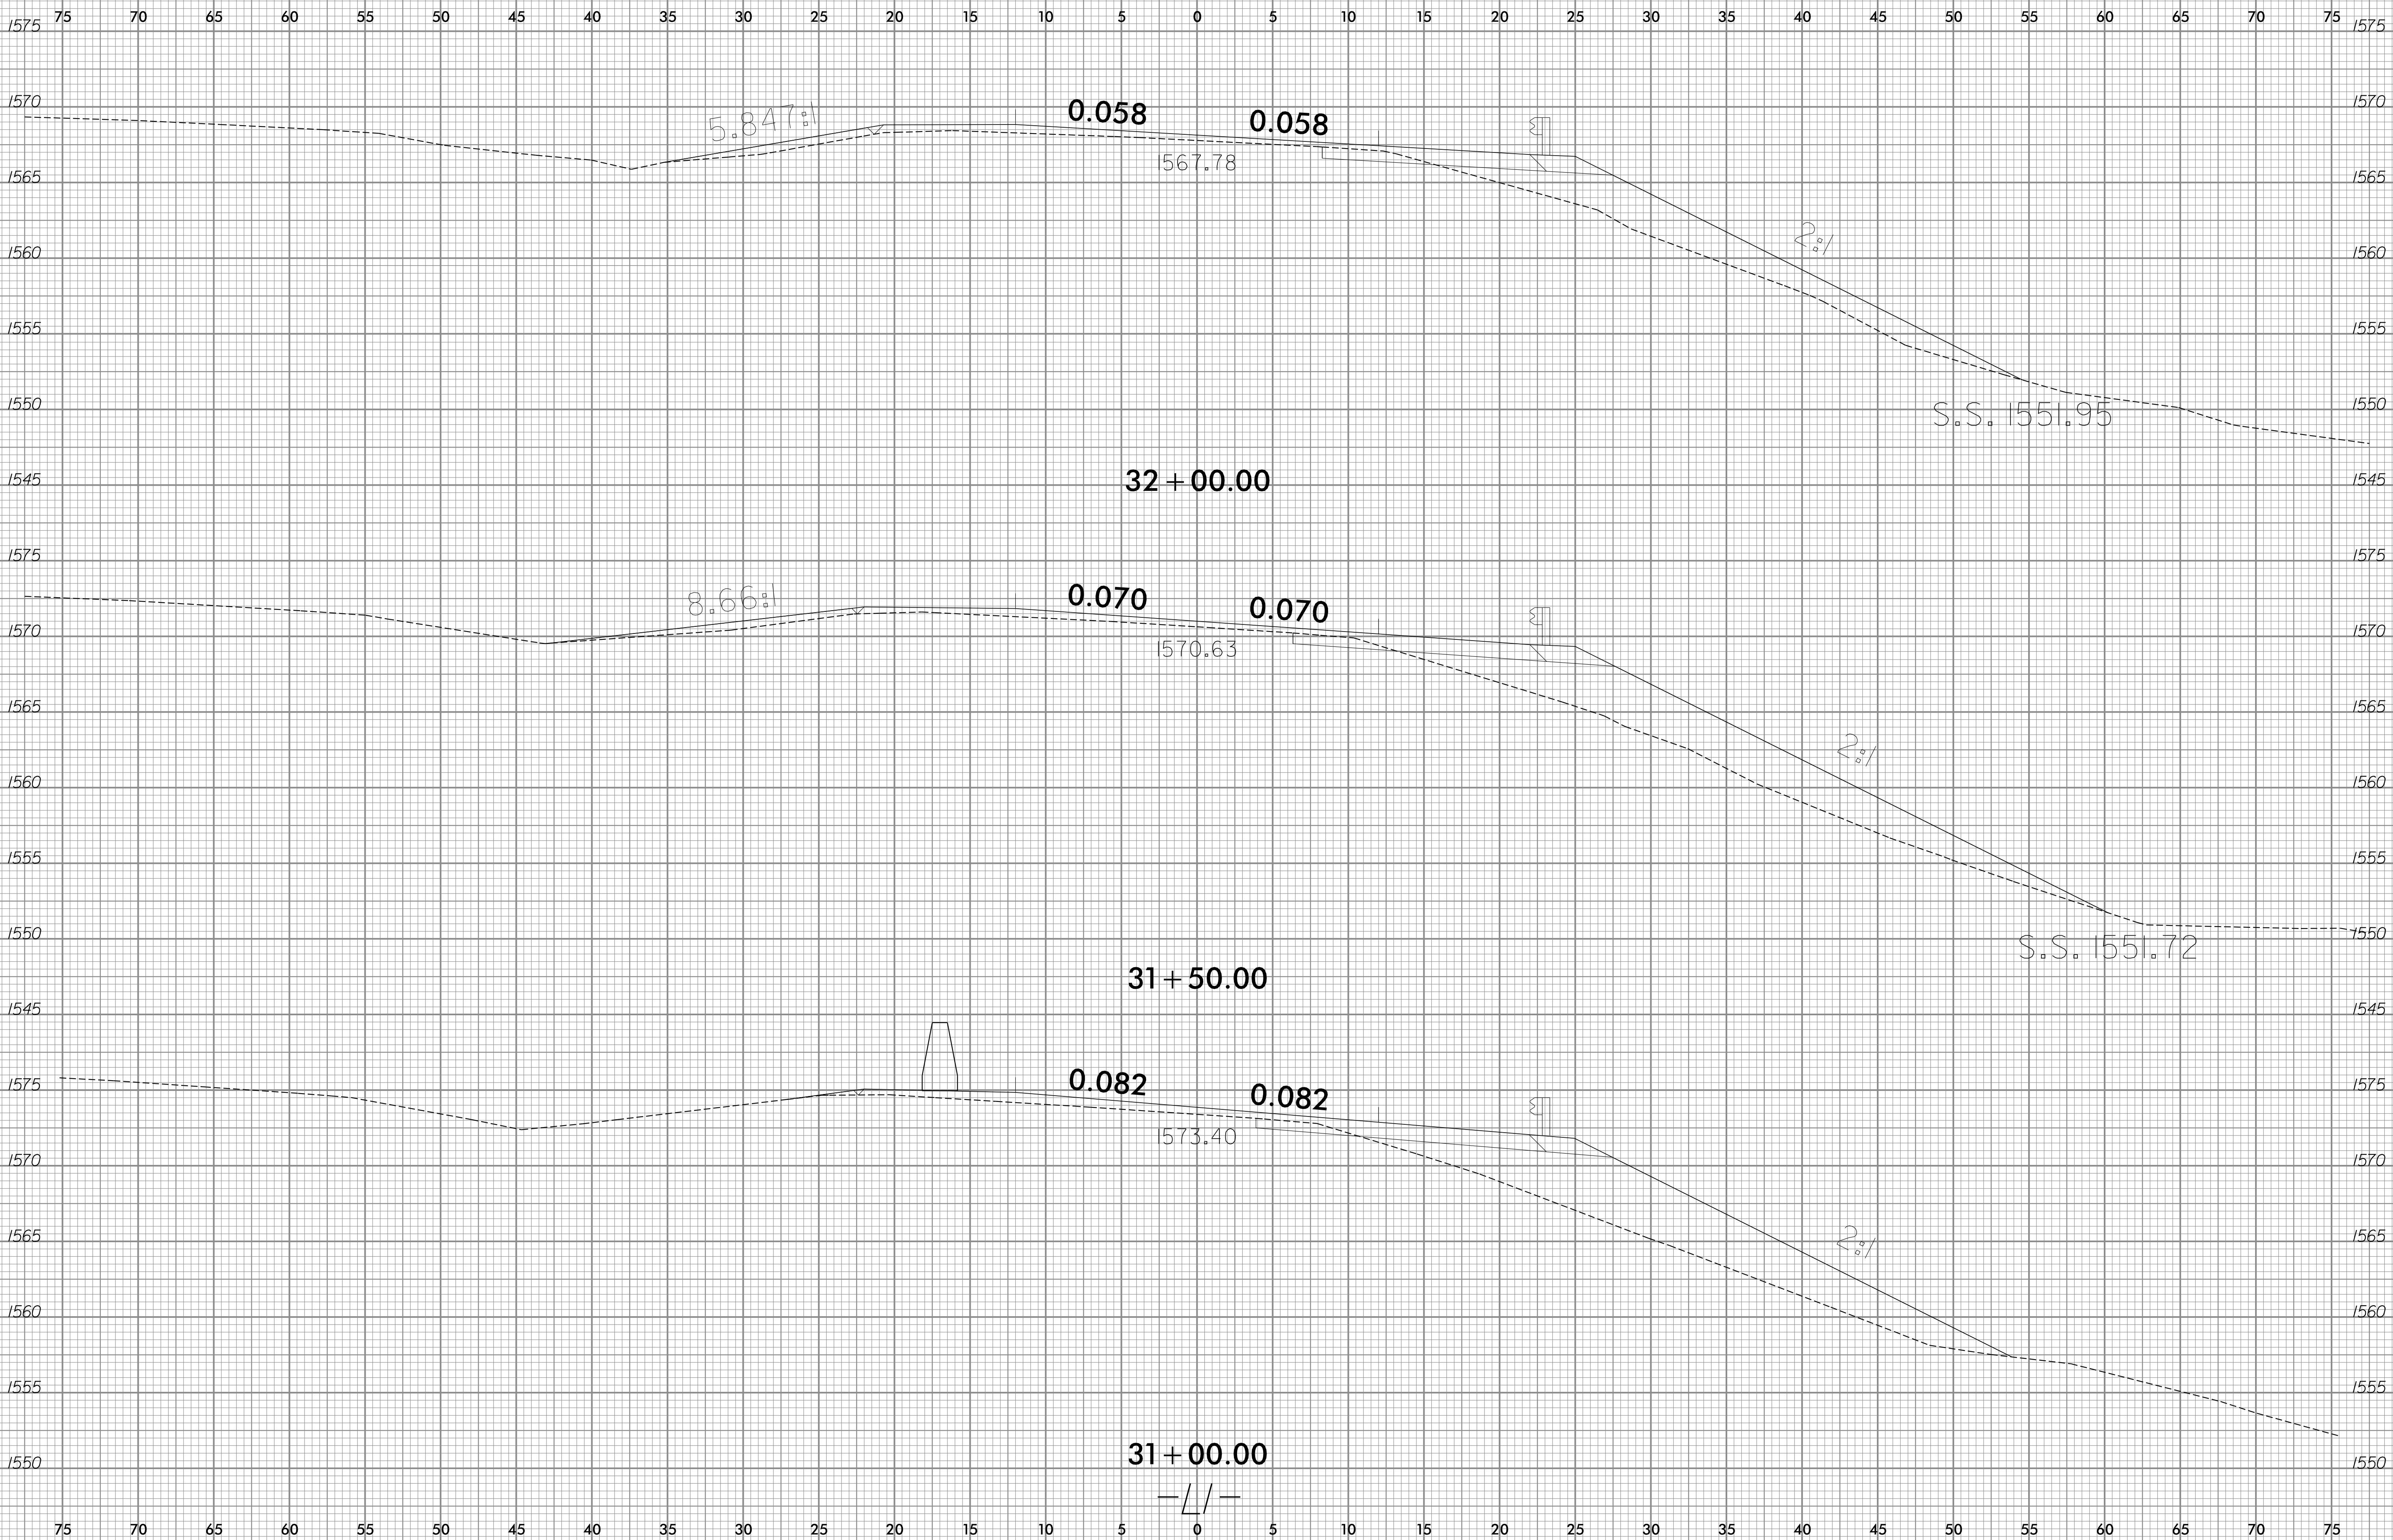


7/17/2017 S:\transportation\31535-01\_W5521\Proj\W5521\_xpl.dgn User:ldaves

8/23/99

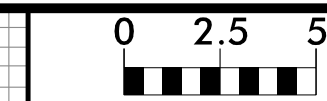


PROJ. REFERENCE NO.	SHEET NO.
W5521	X-27

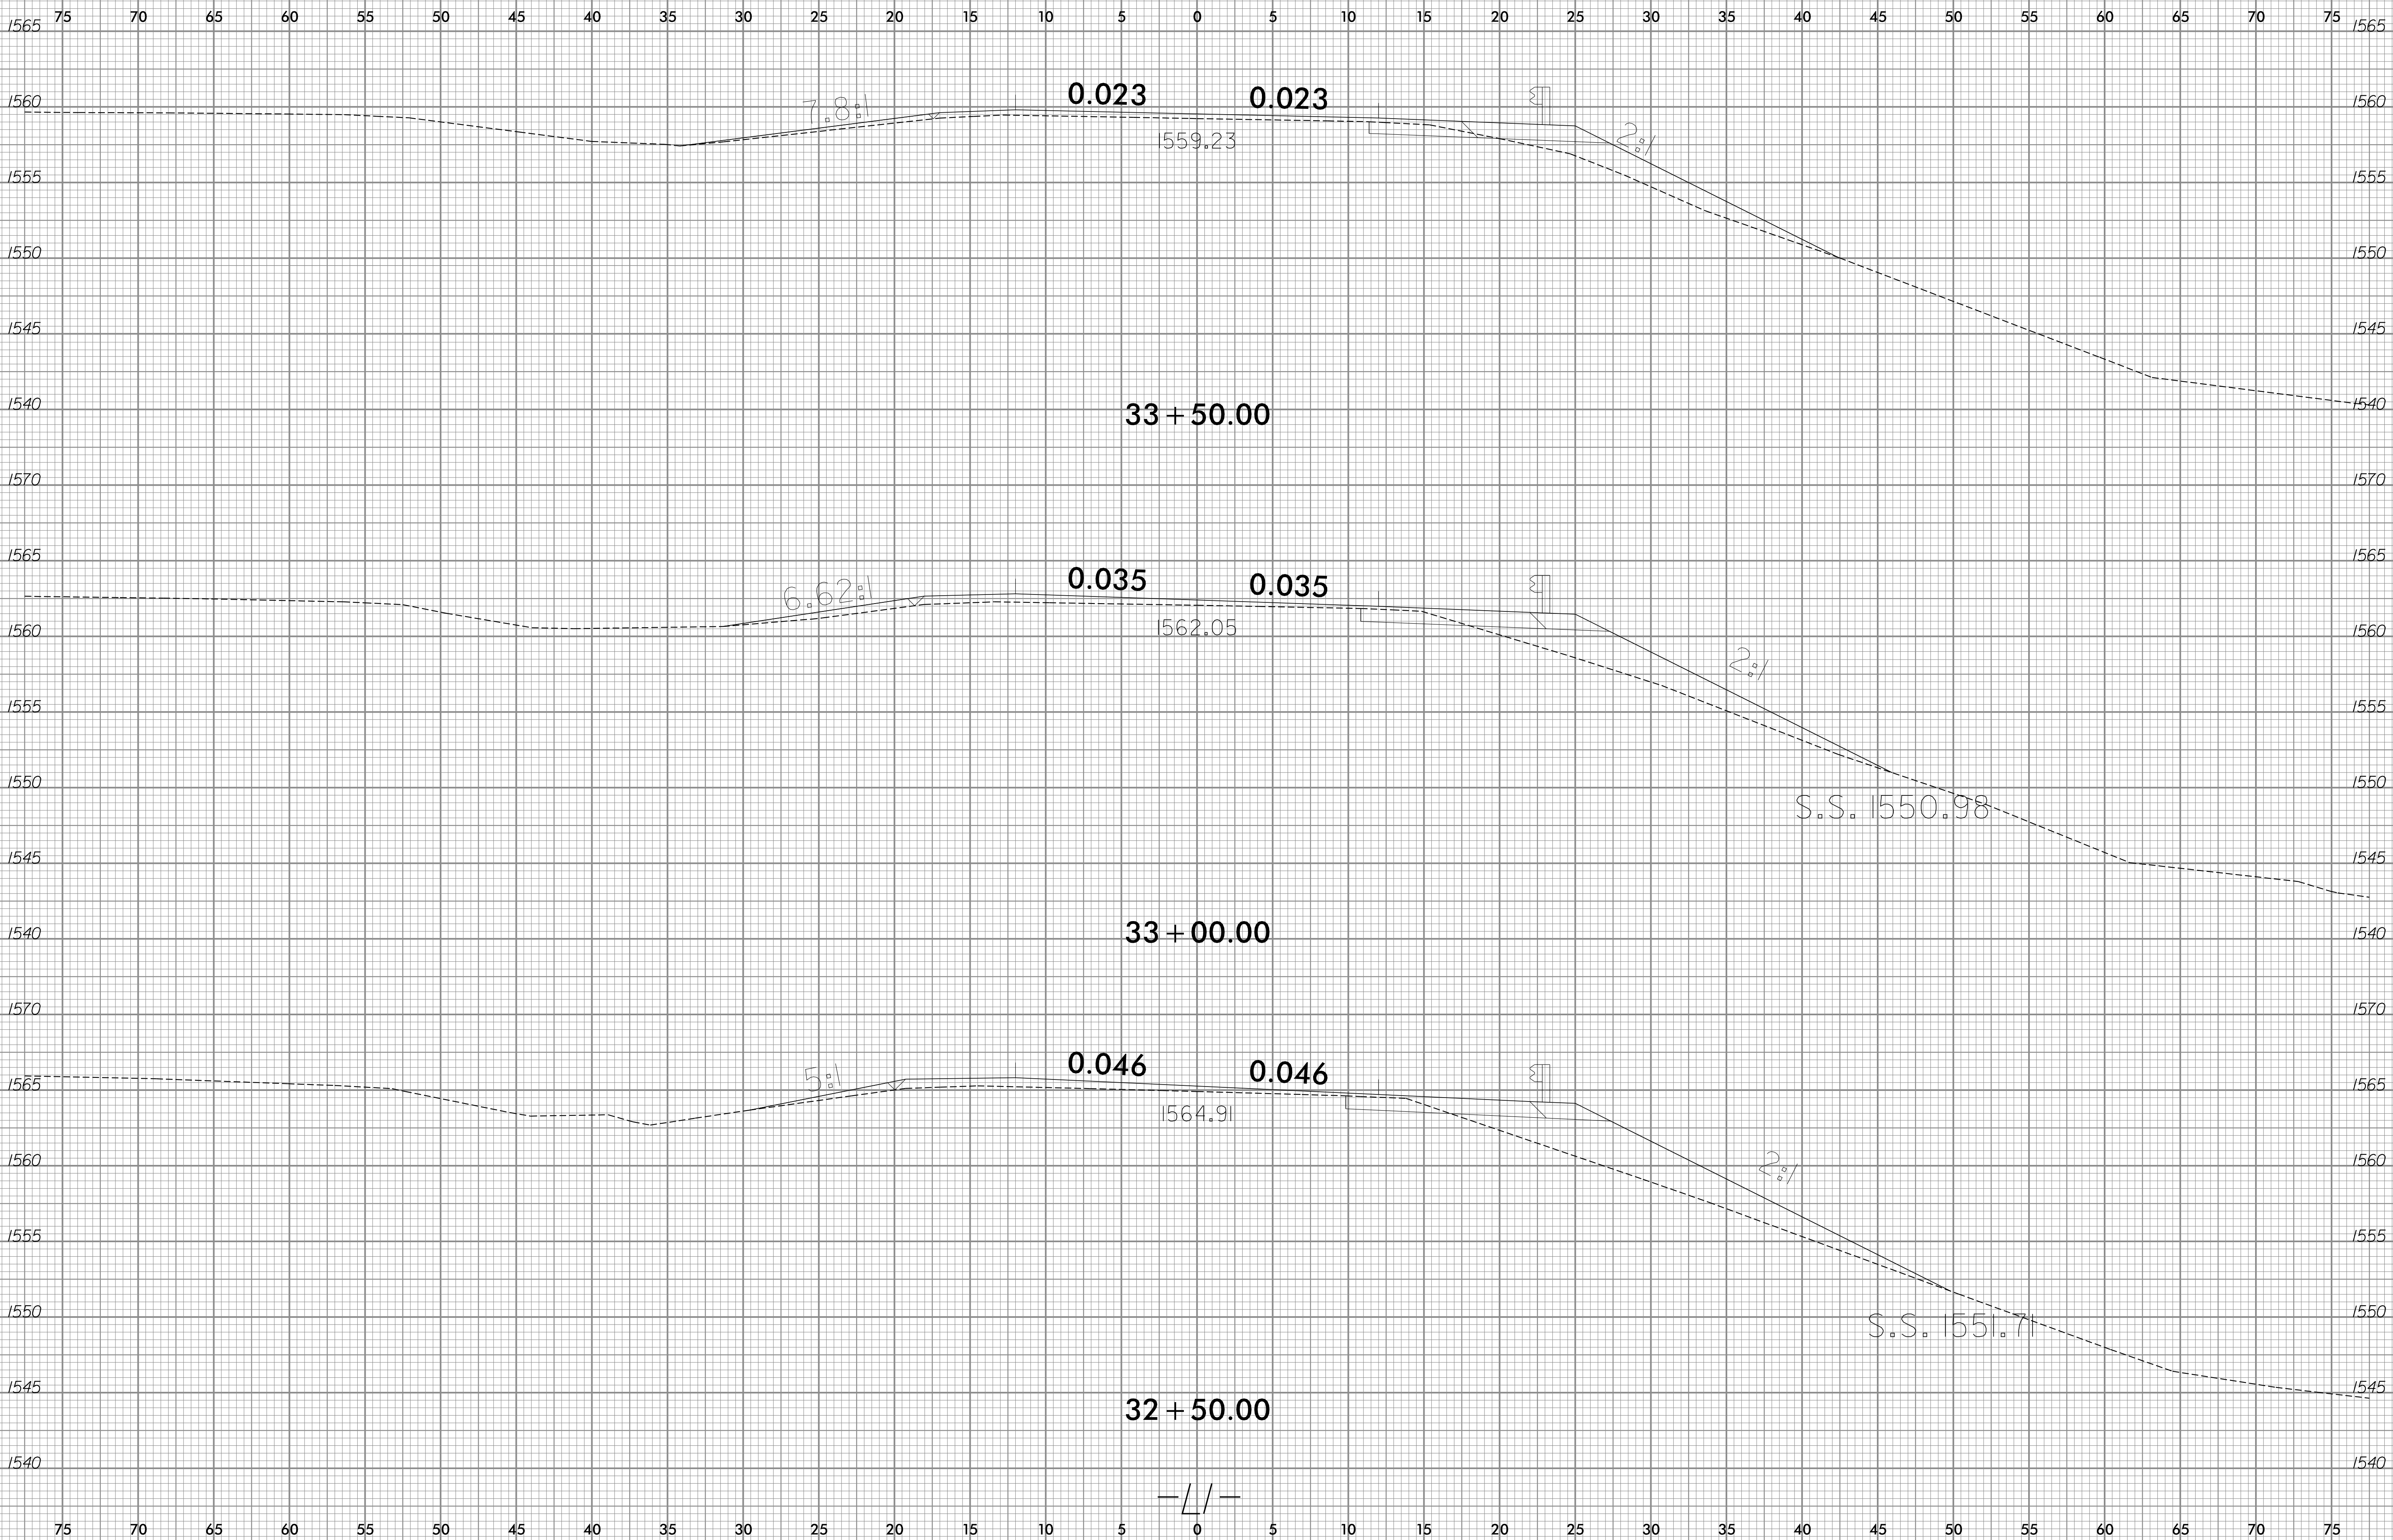

7/17/2017 S:\transportation\31535-01\_W5521\Proj\W5521\_xpl.dgn User:ldaves


—//—

8/23/99

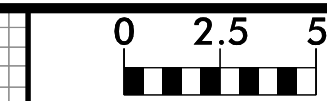


PROJ. REFERENCE NO.	SHEET NO.
W5521	X-28

75 70 65 60 55 50 45 40 35 30 25 20 15 10 5 0 5 10 15 20 25 30 35 40 45 50 55 60 65 70 75

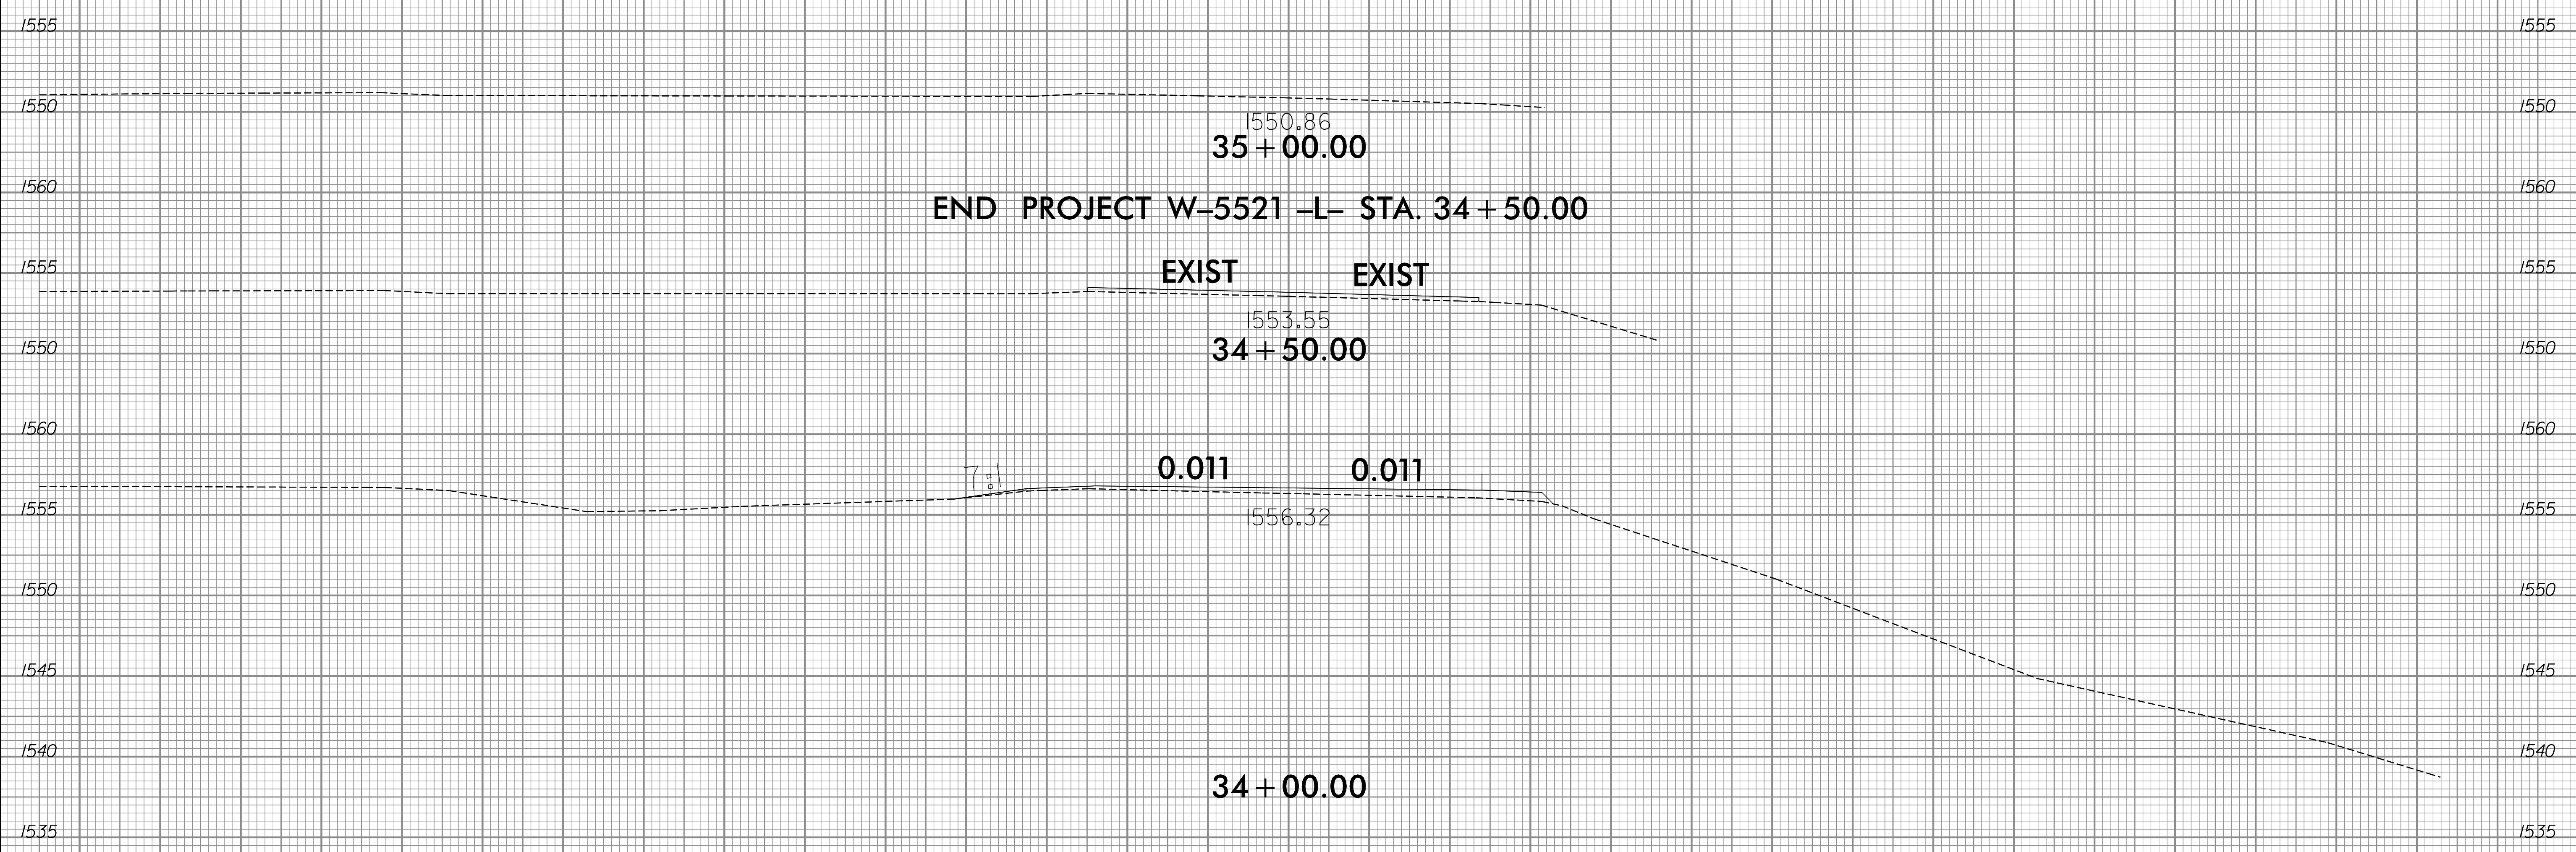


75 70 65 60 55 50 45 40 35 30 25 20 15 10 5 0 5 10 15 20 25 30 35 40 45 50 55 60 65 70 75


7/17/2017  
S:\transportation\31535-01 W5521\Proj\W5521-xpl.dgn  
User:ldaves

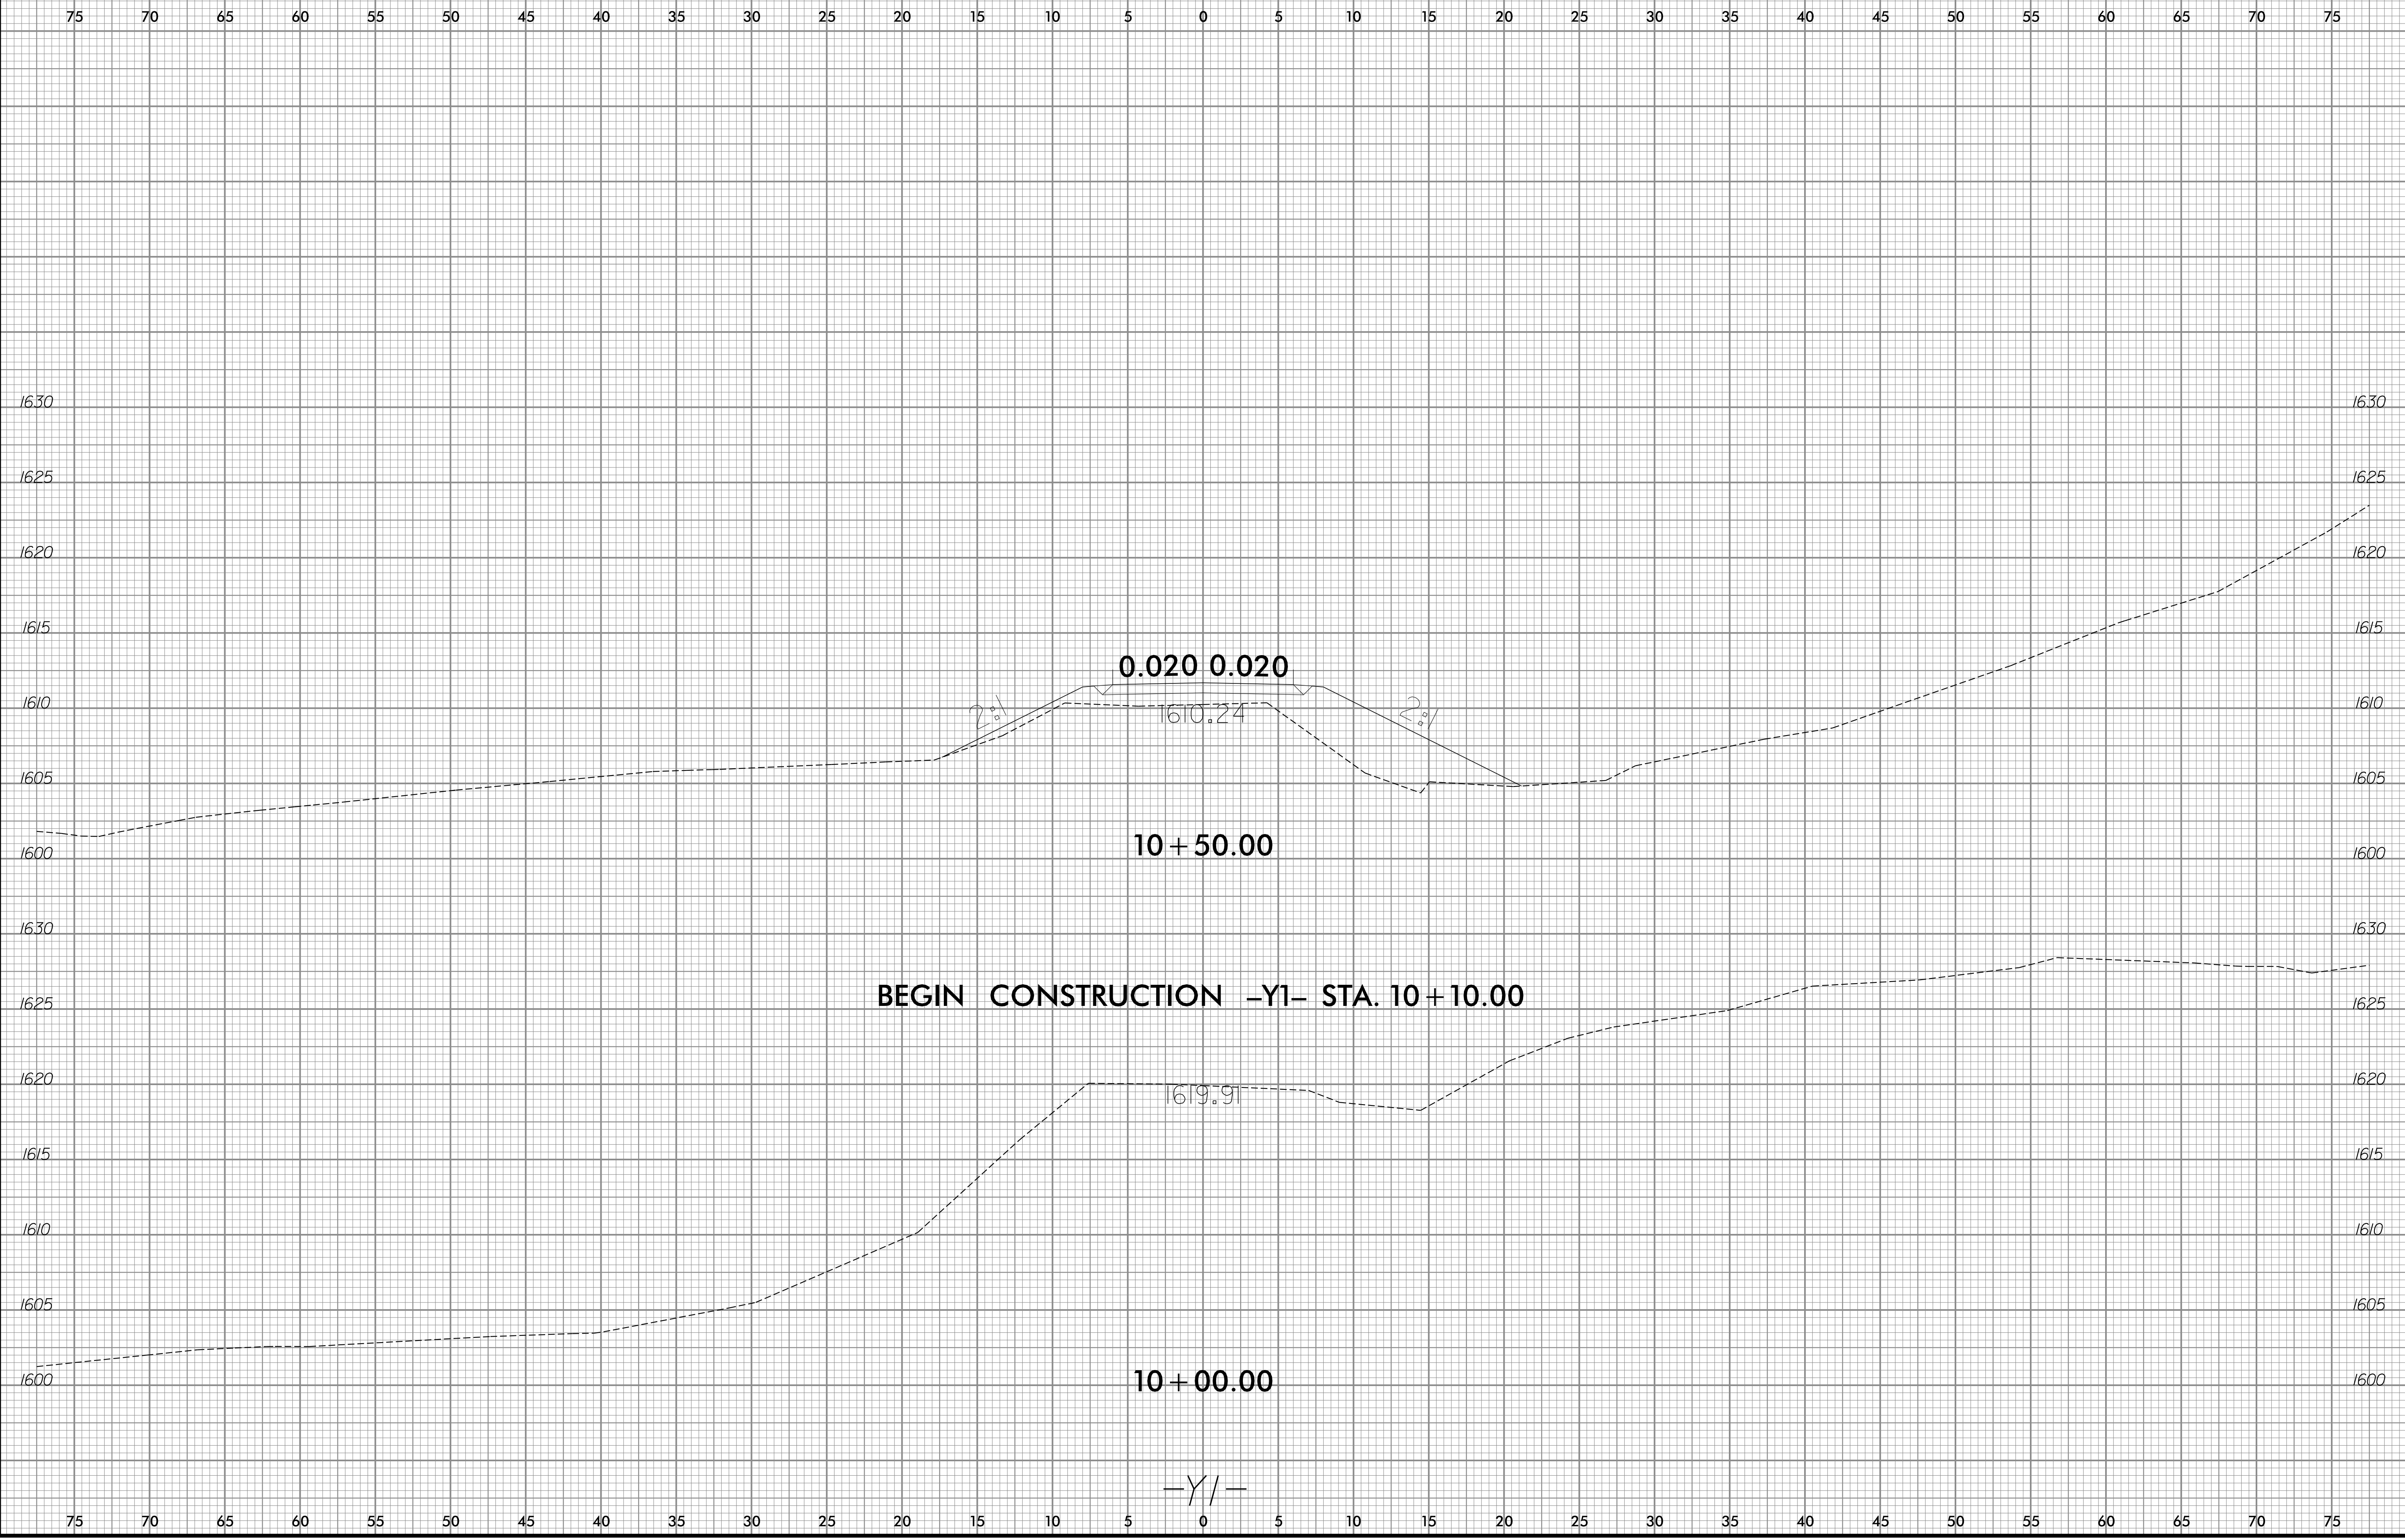



8/23/99

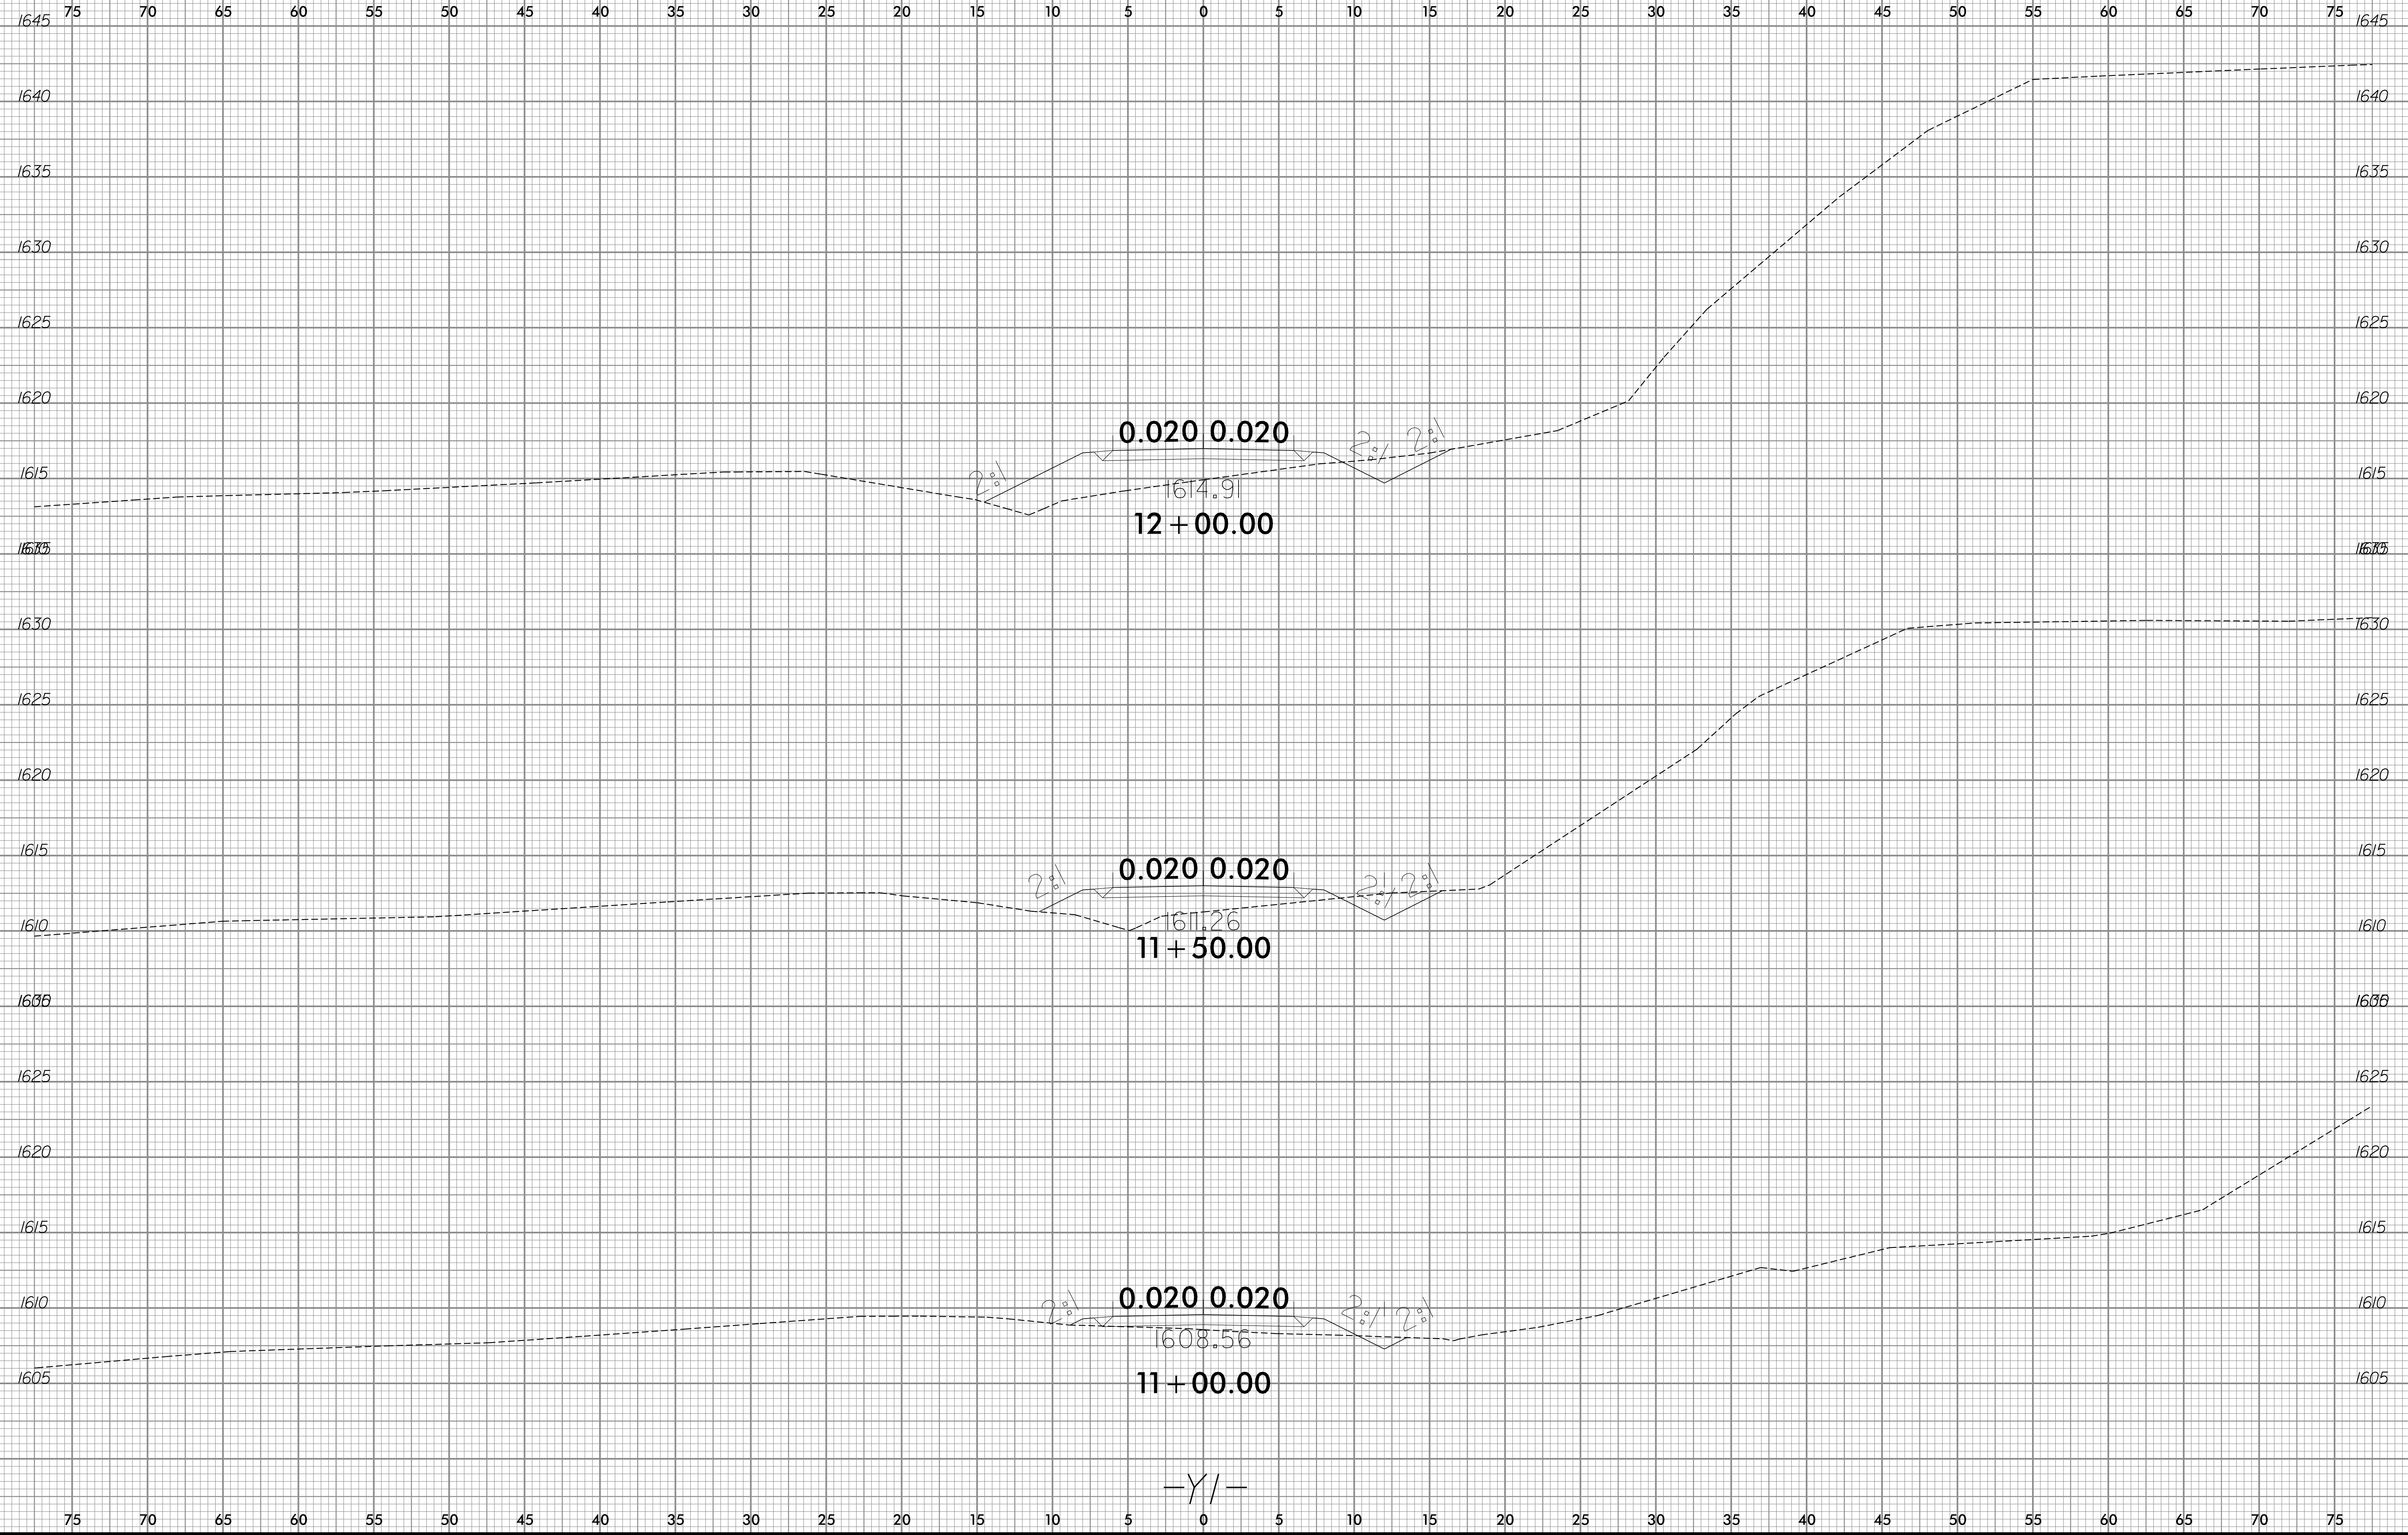



-Y/-

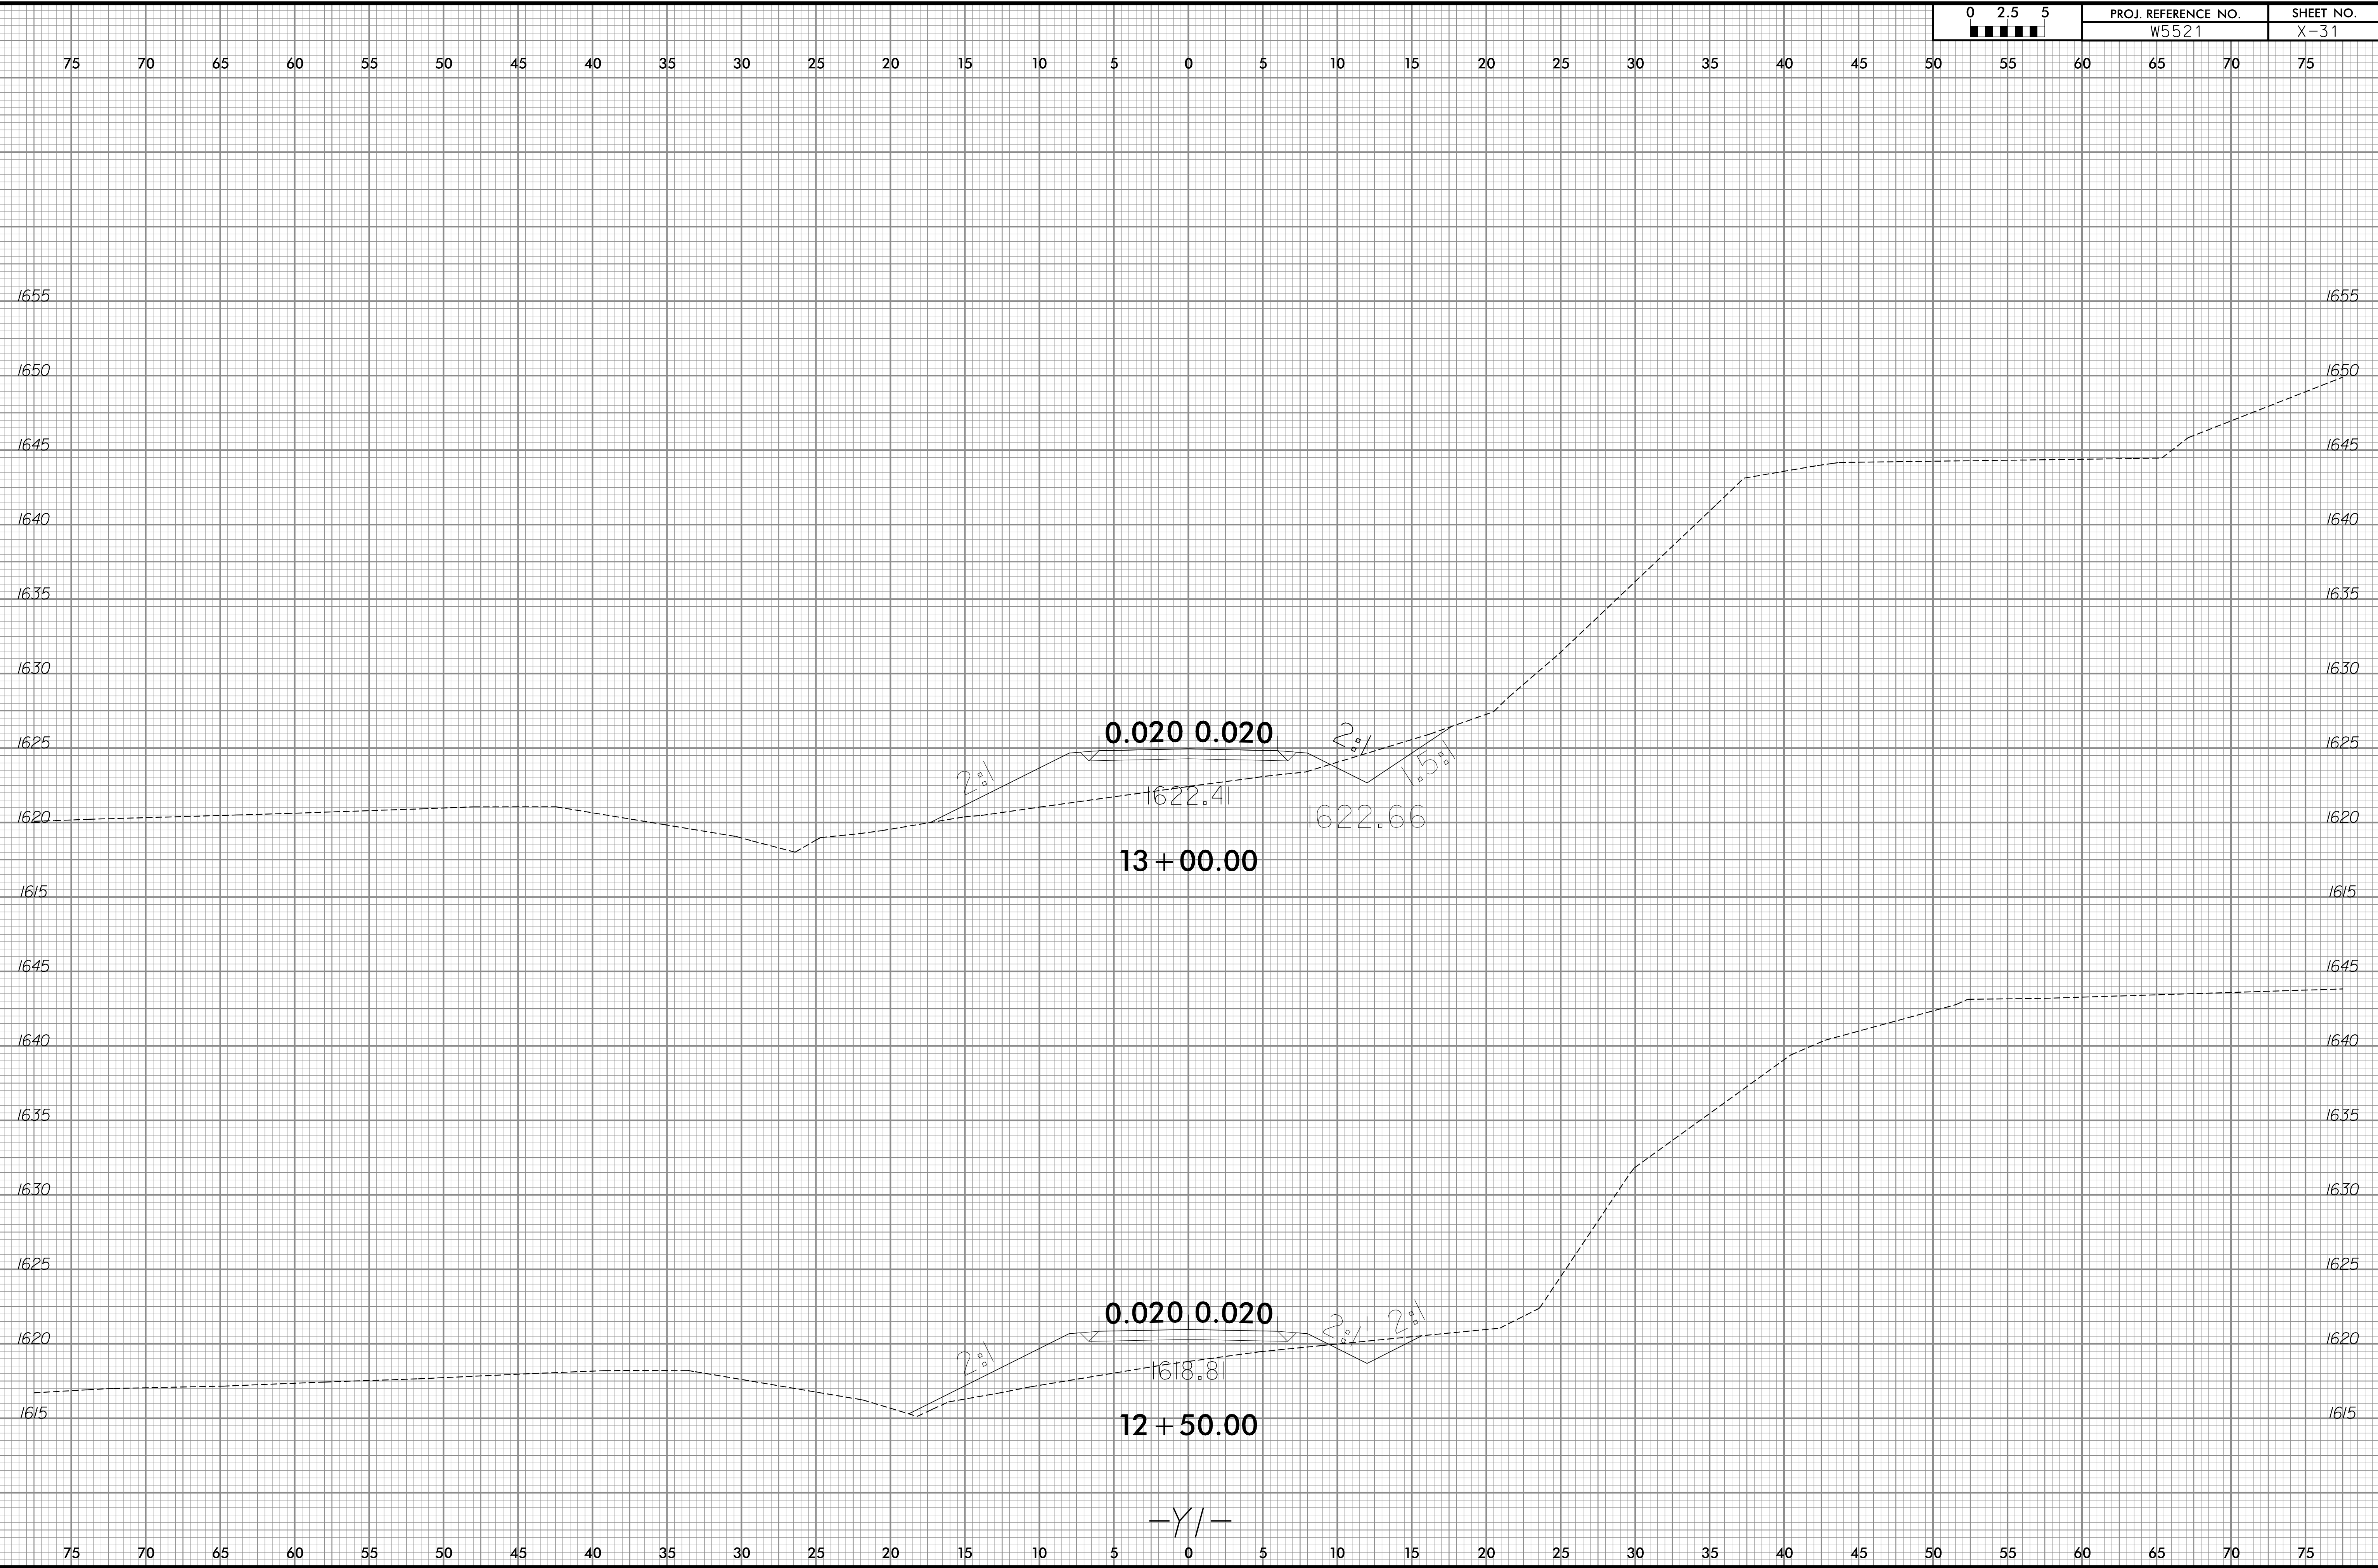




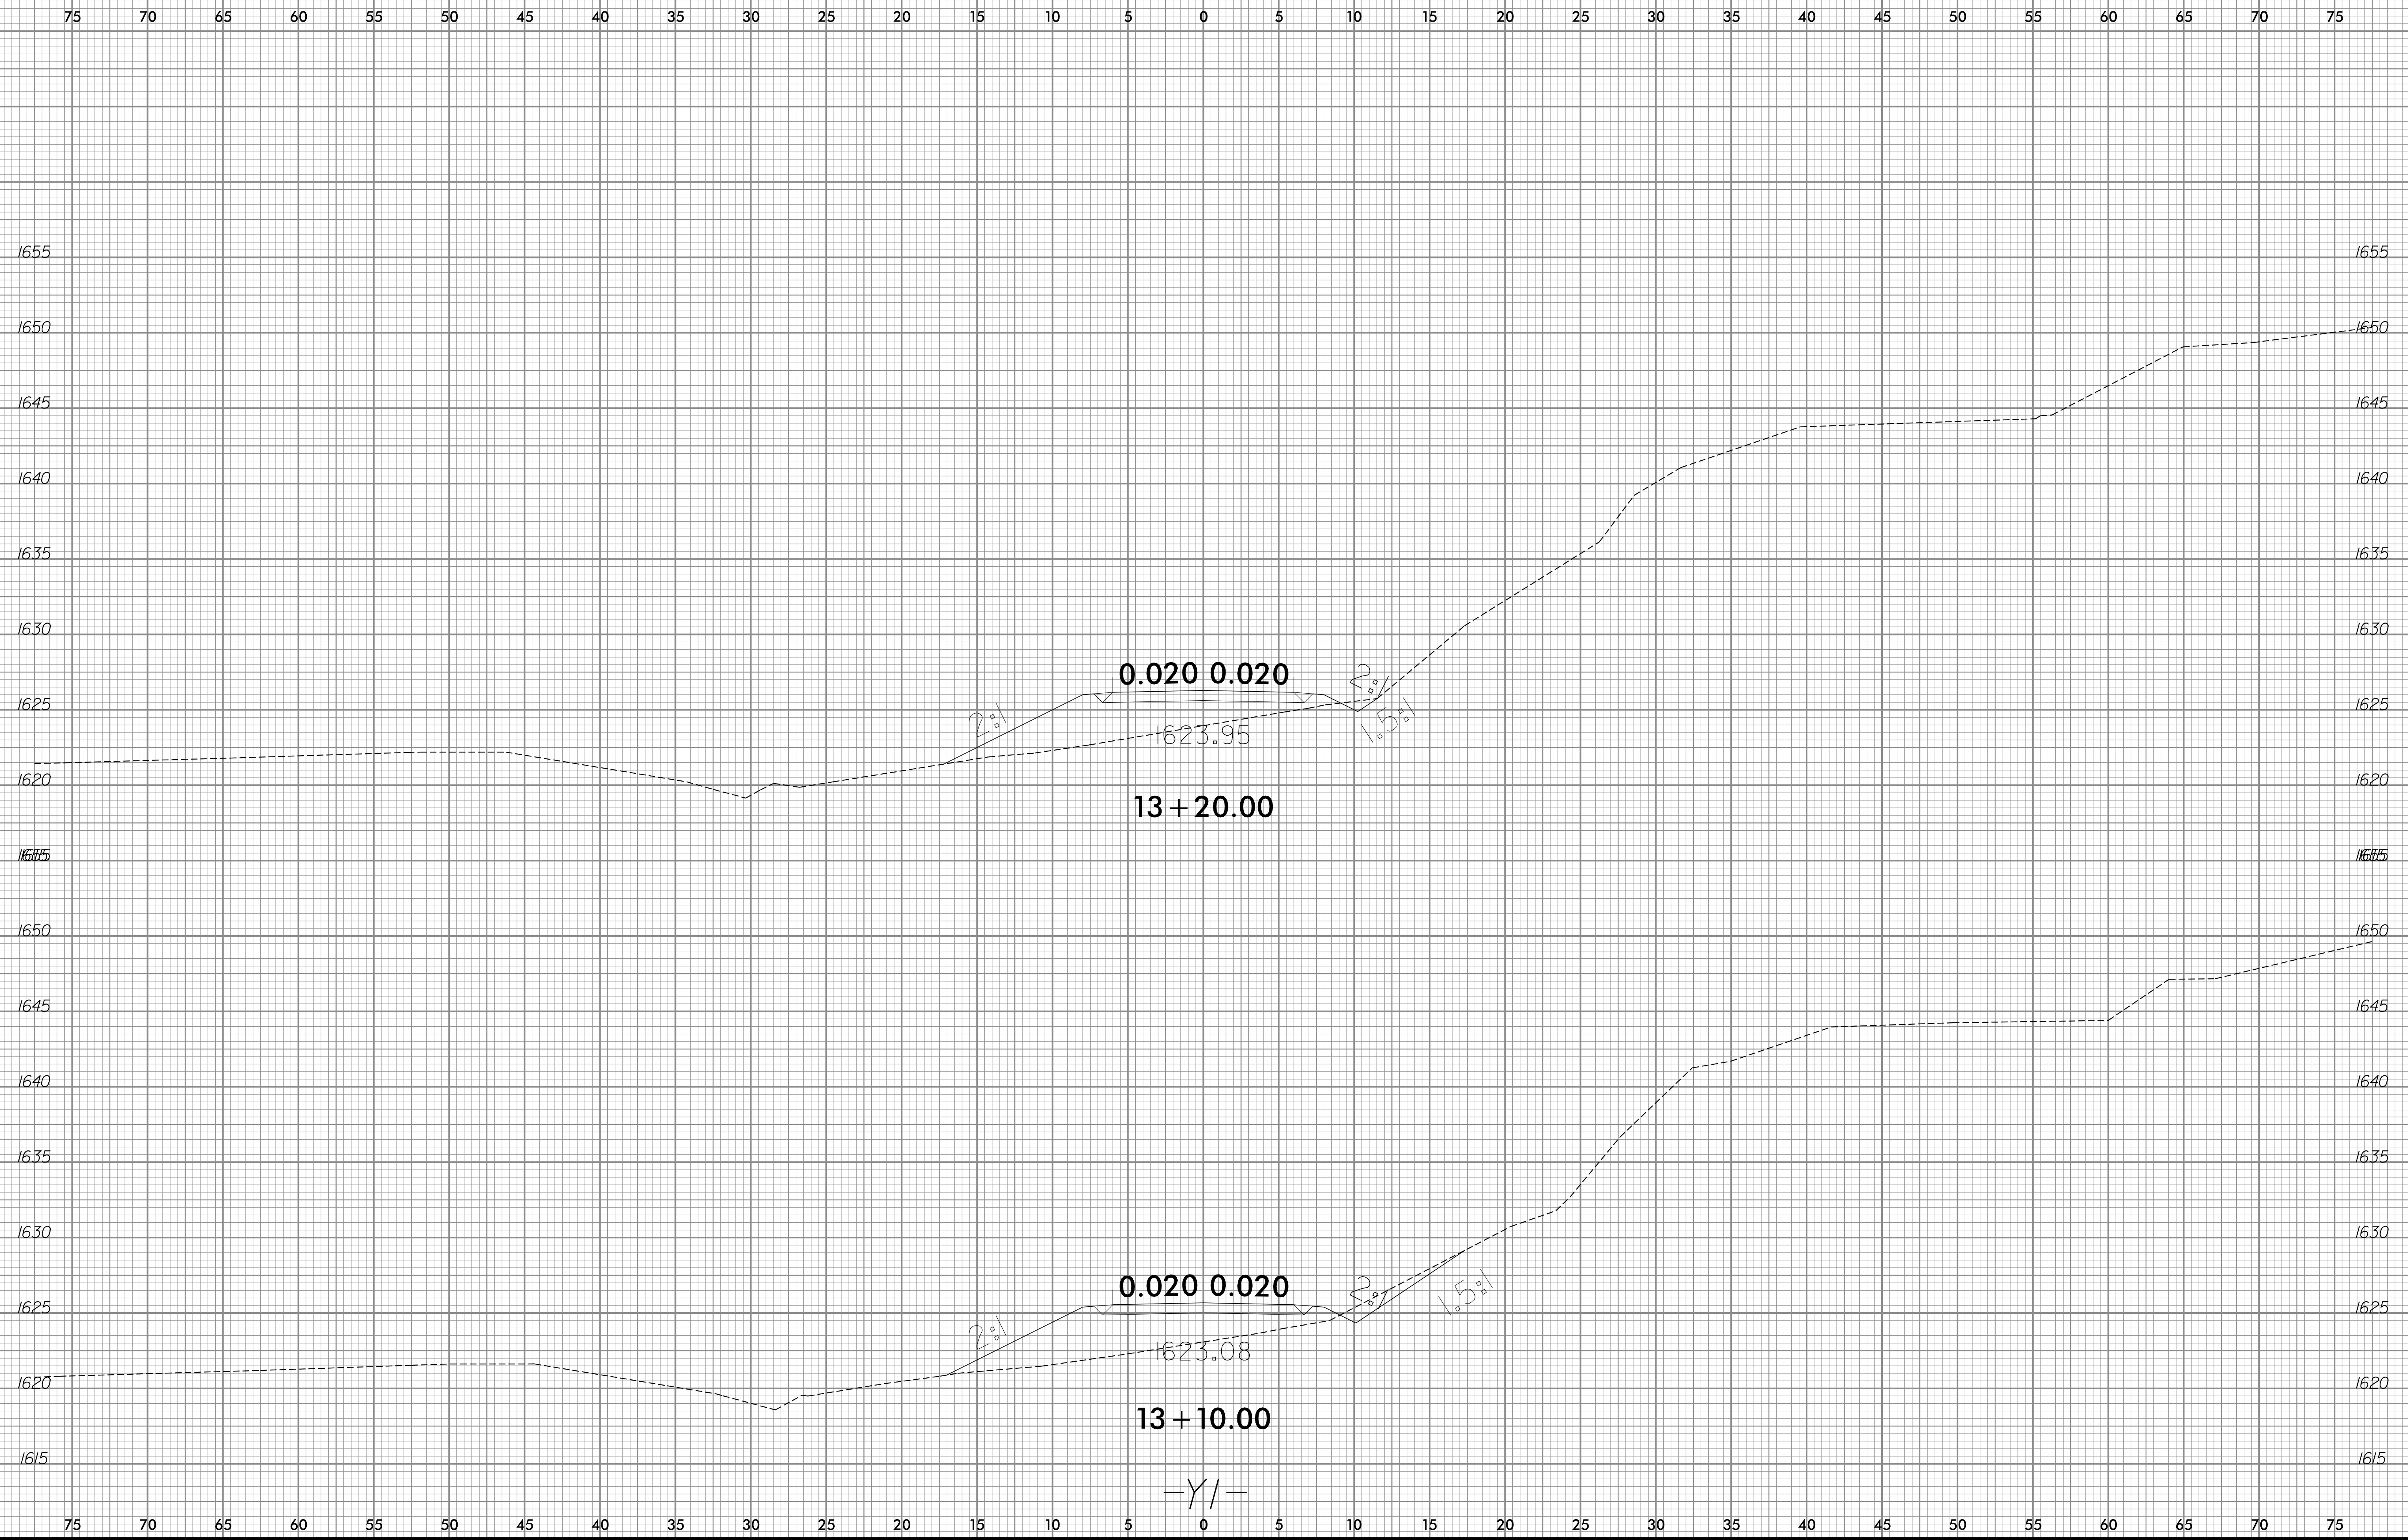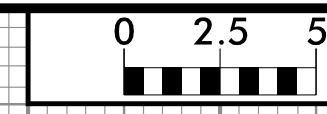

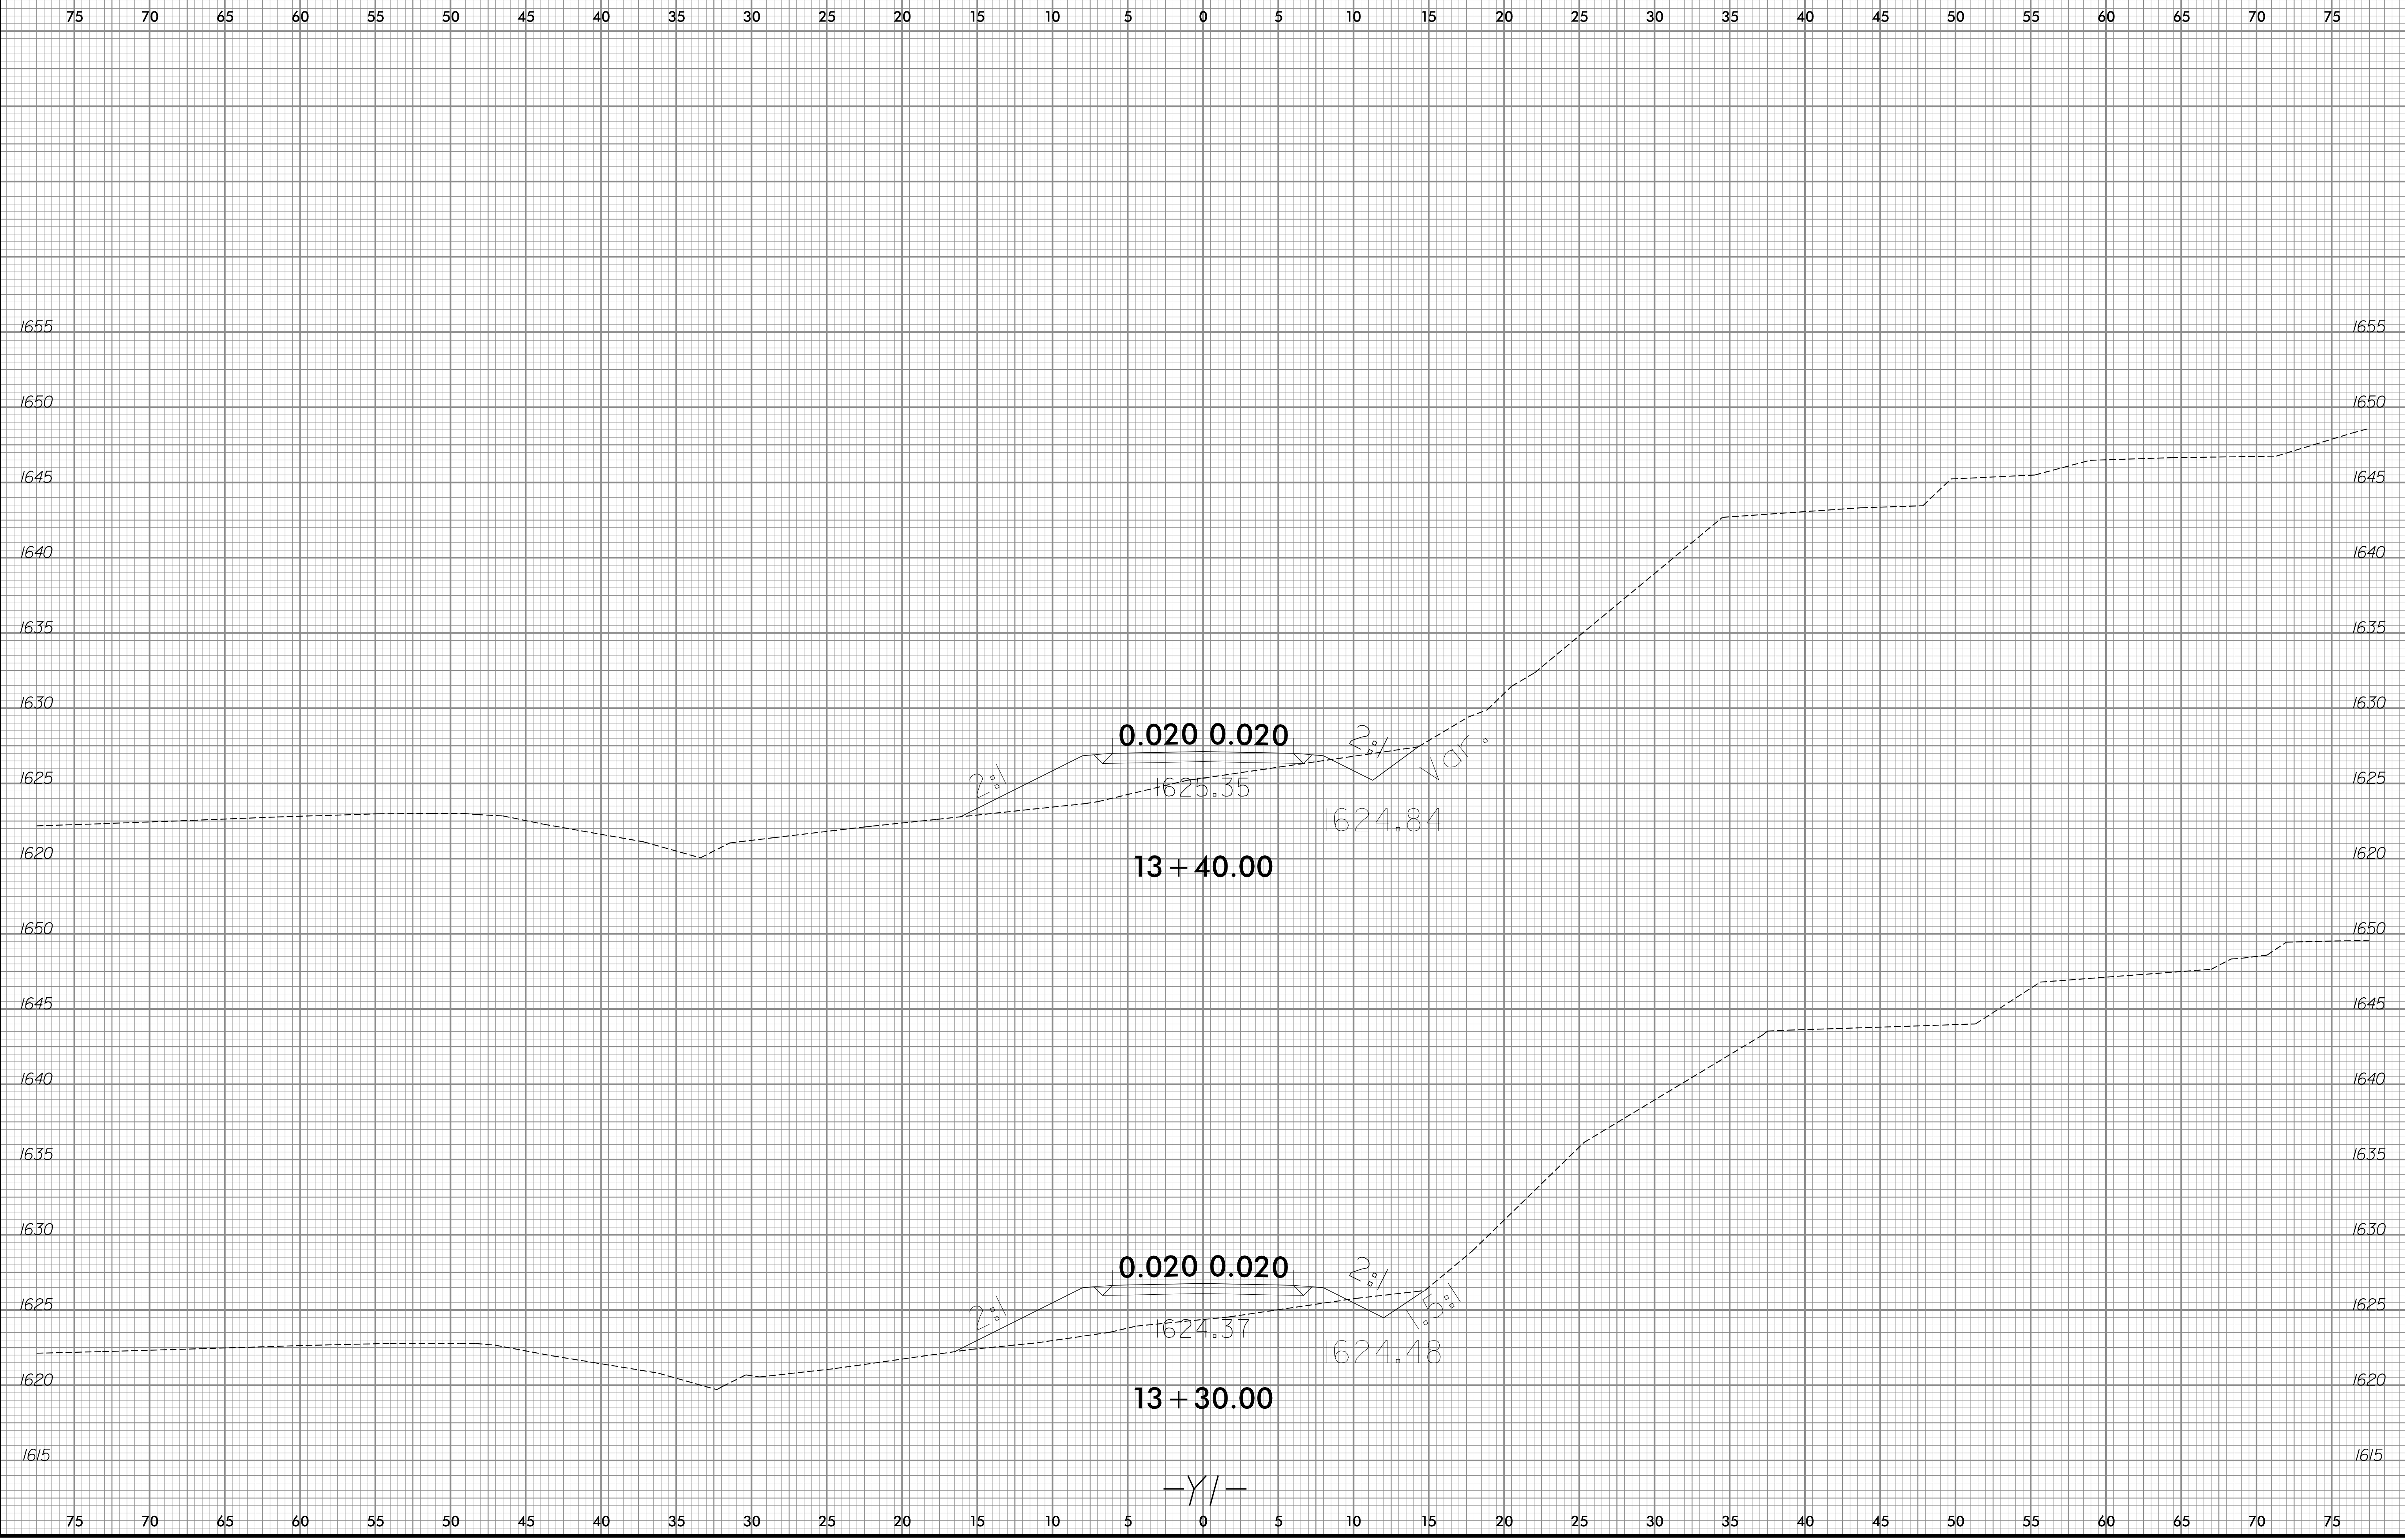

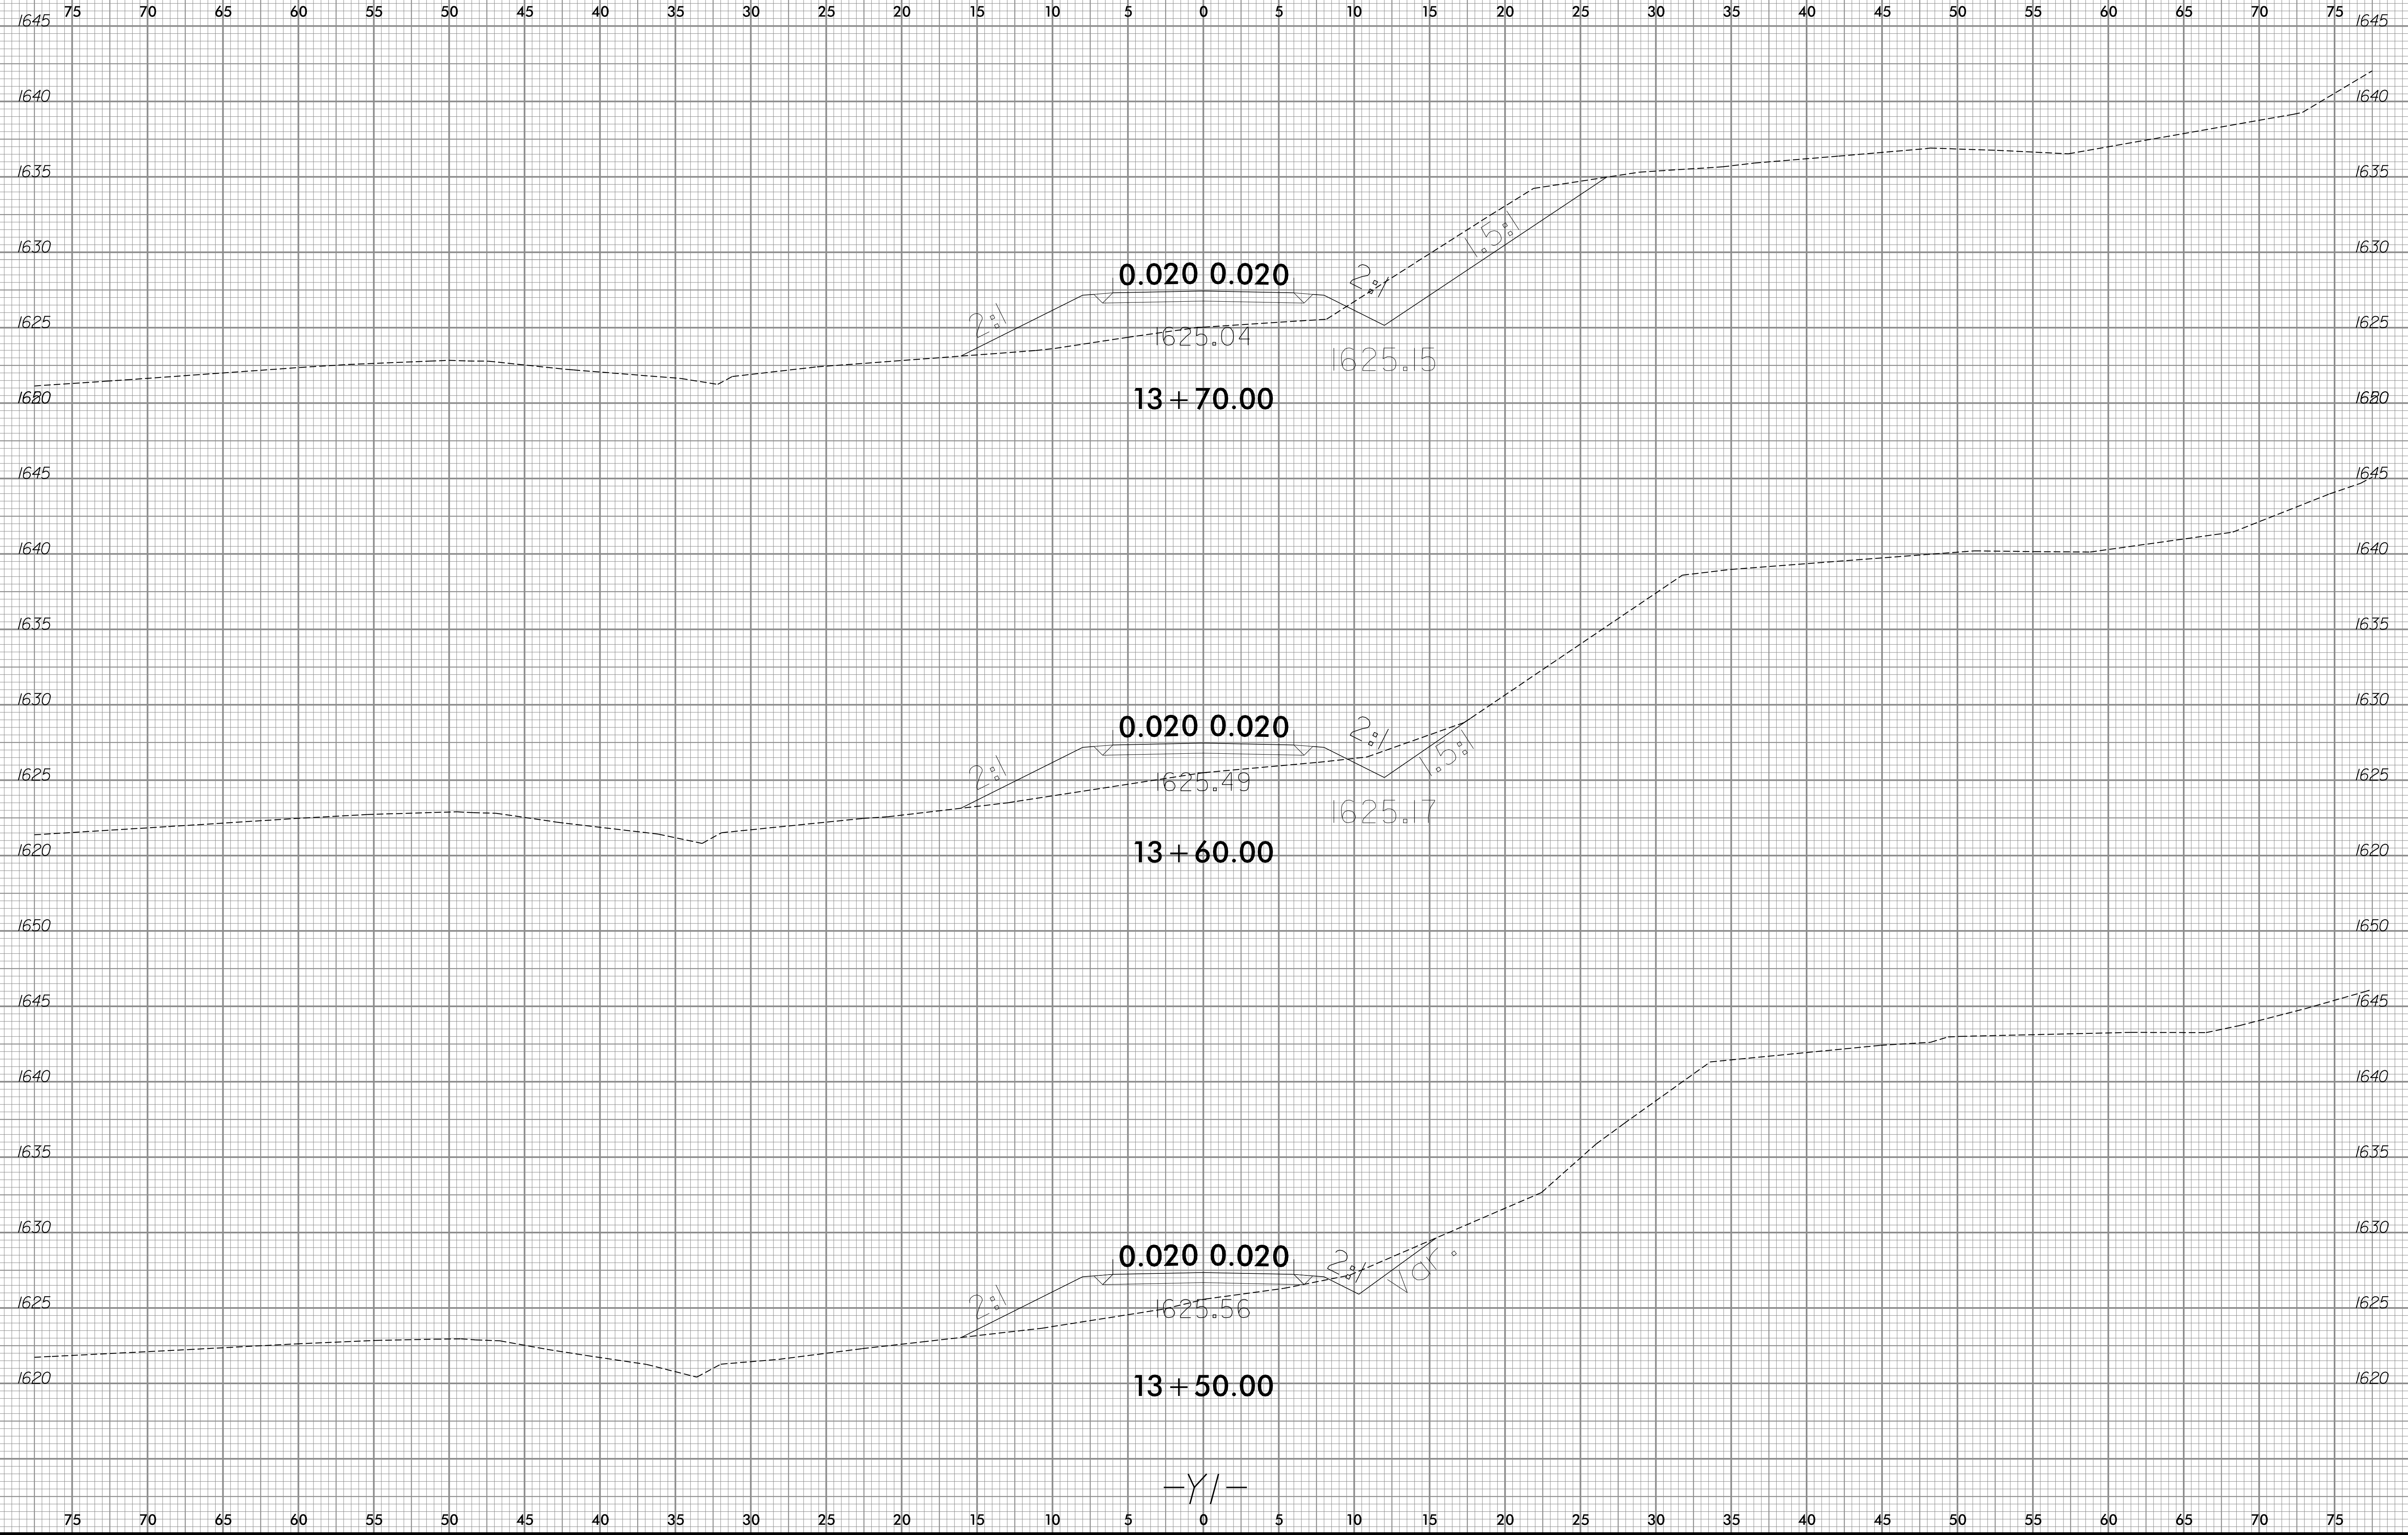


8/23/99

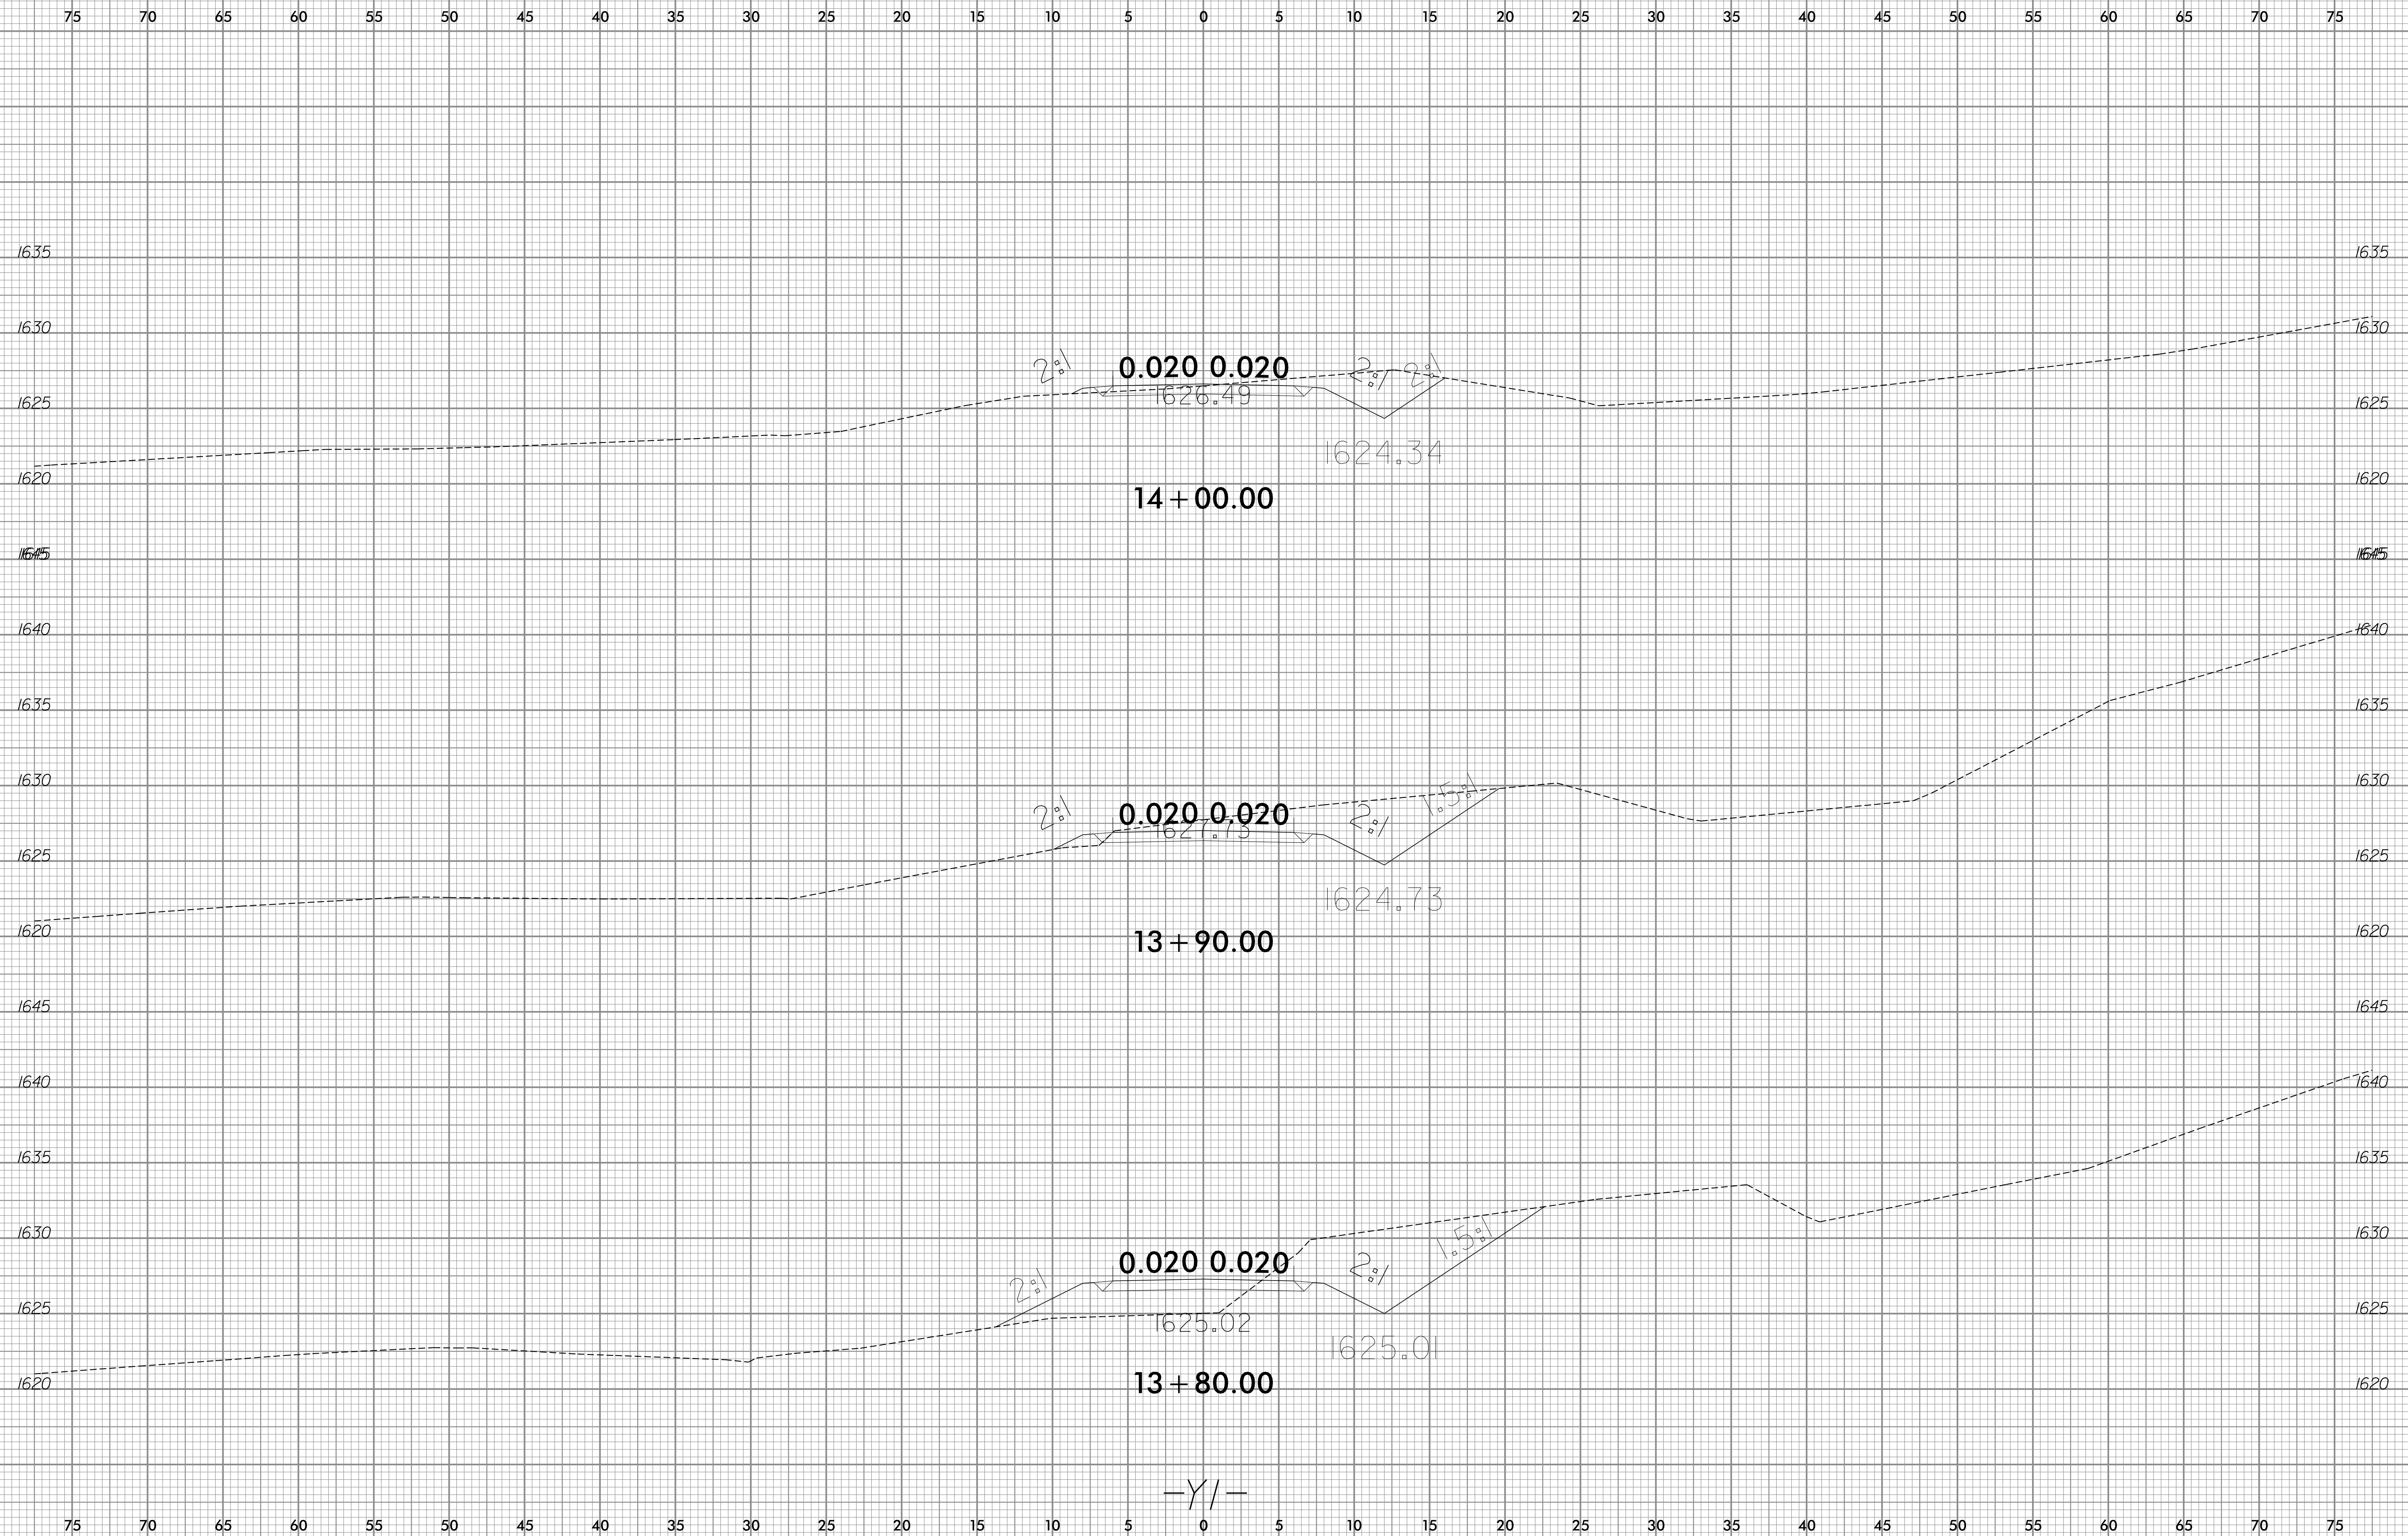


7/17/2017  
S:\transportation\31535-01\_W5521\Proj\W5521\_V1.xpl.dgn  
User:ldaves

8/23/99

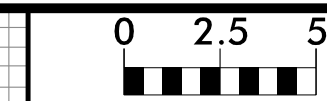

PROJ. REFERENCE NO.	SHEET NO.
W5521	X-36

75 70 65 60 55 50 45 40 35 30 25 20 15 10 5 0 5 10 15 20 25 30 35 40 45 50 55 60 65 70 75

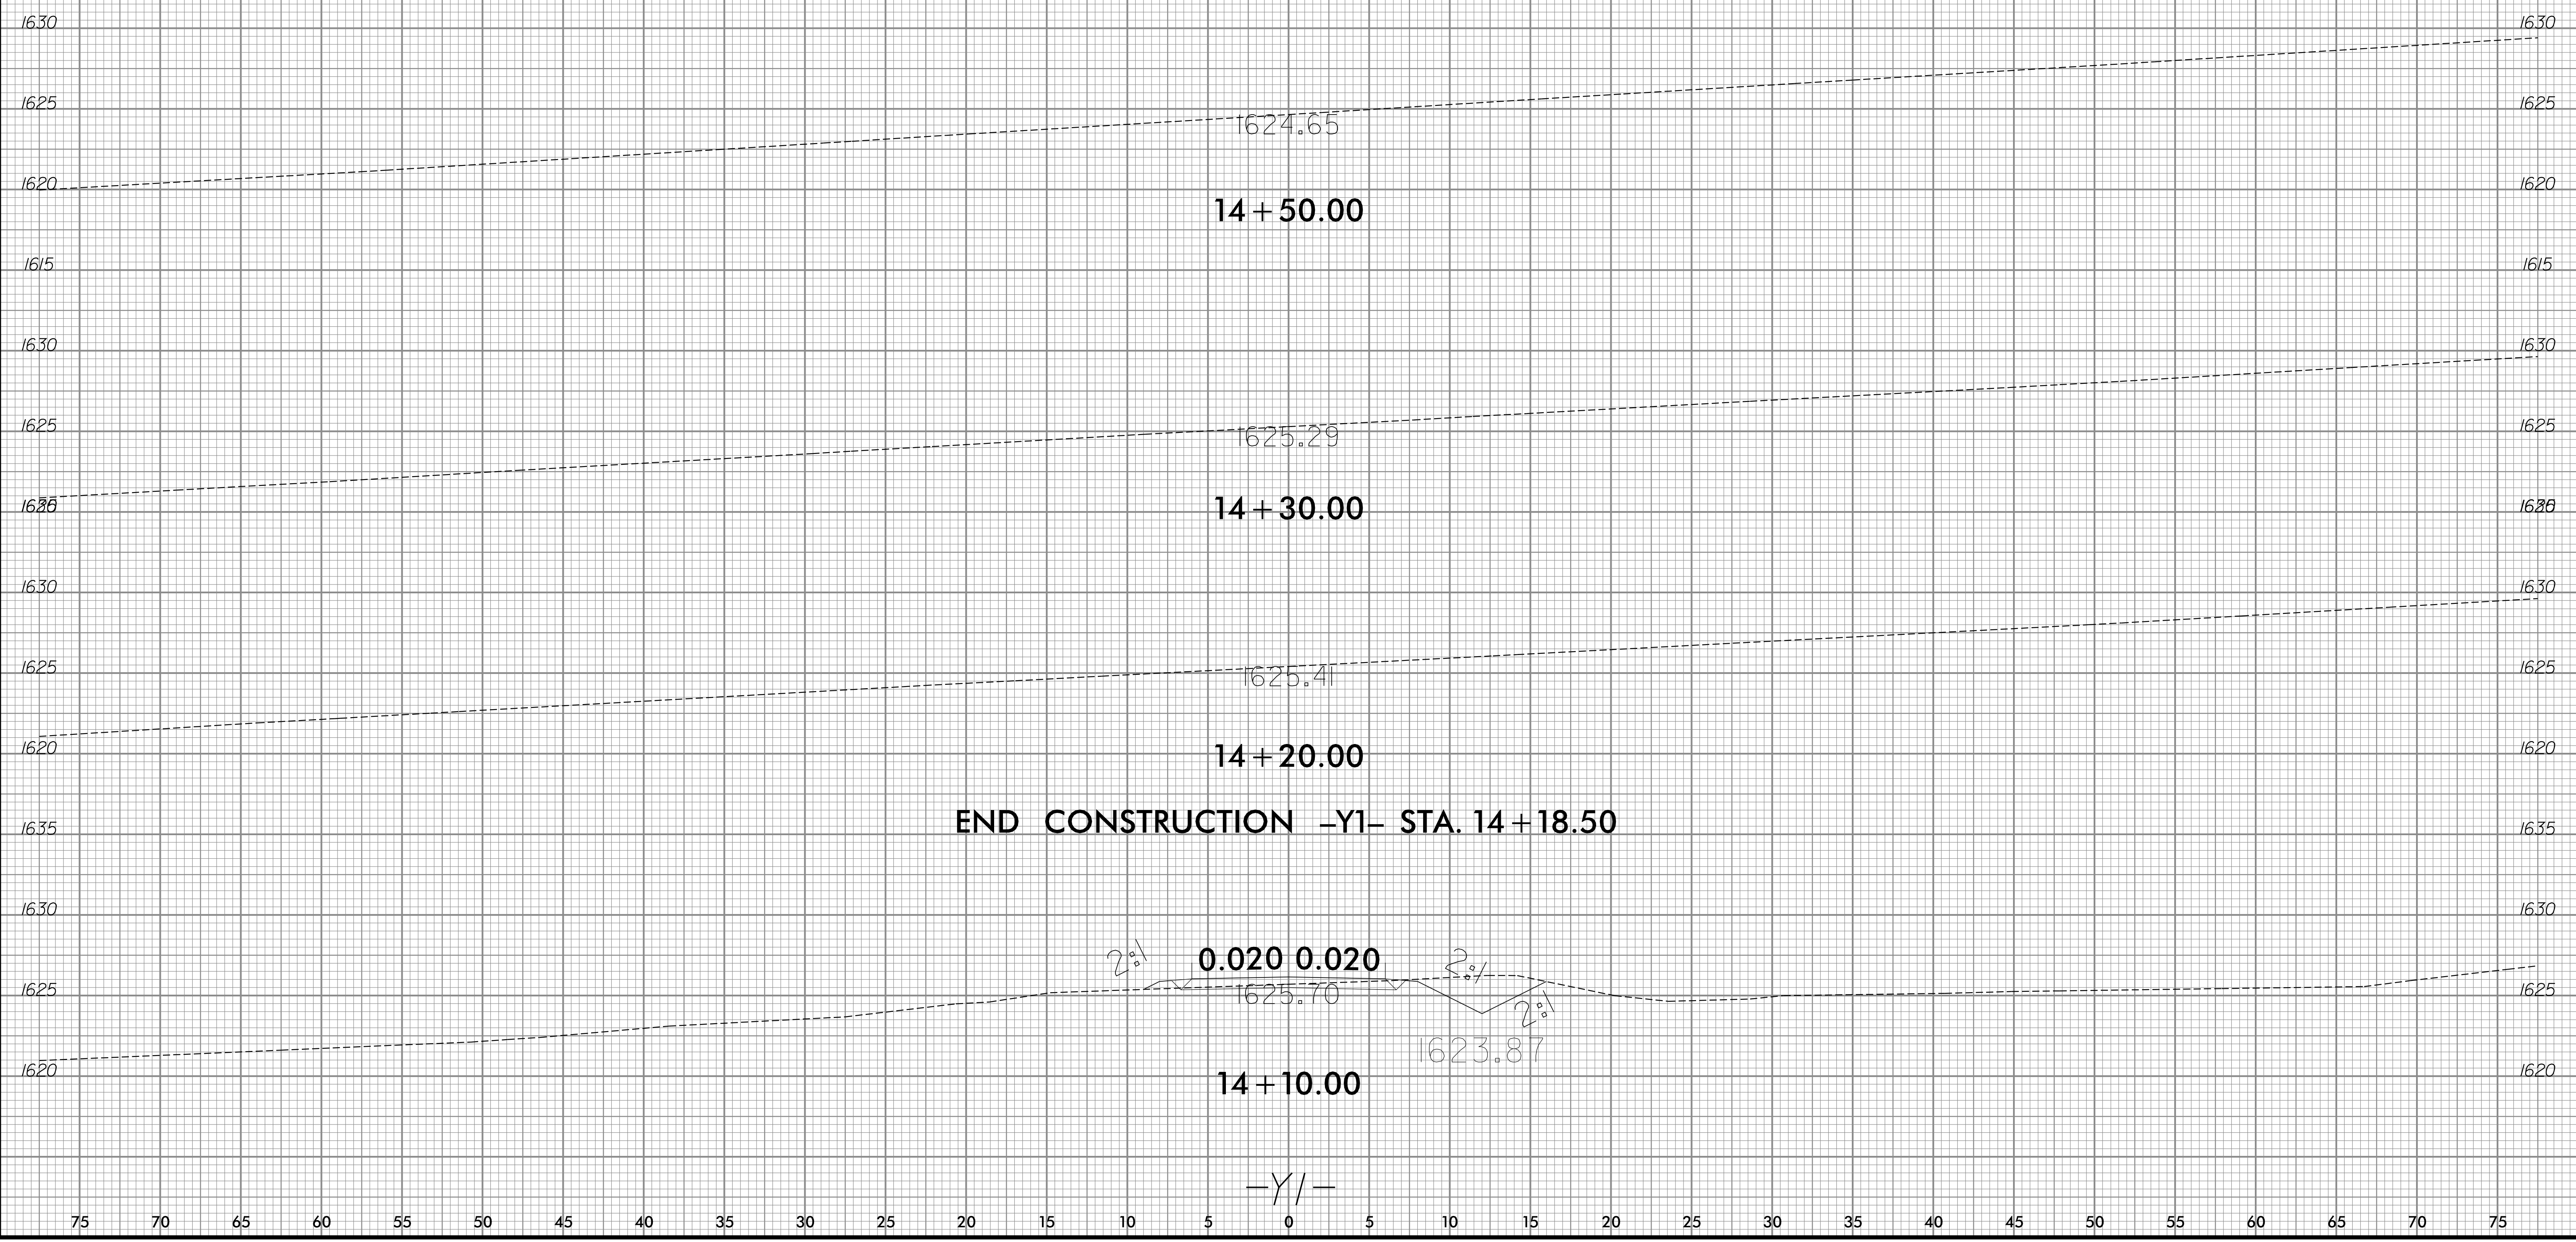

7/17/2017  
 S:\transportation\31535-01\_W5521\Proj\W5521\_Y1\_xpl.dgn  
 User:ldaves

75 70 65 60 55 50 45 40 35 30 25 20 15 10 5 0 5 10 15 20 25 30 35 40 45 50 55 60 65 70 75