


09/08/99

**TIP PROJECT: R-5849**

28-SEP-2017 13:37 C:\Users\NCOJUser\1\Desktop\R-5849\Utilities\Engineering\UBO\Proj\290\_001\R5849\_ut\_1\_sh\_U001\_psh.dgn \$\$\$USERNAME\$\$\$

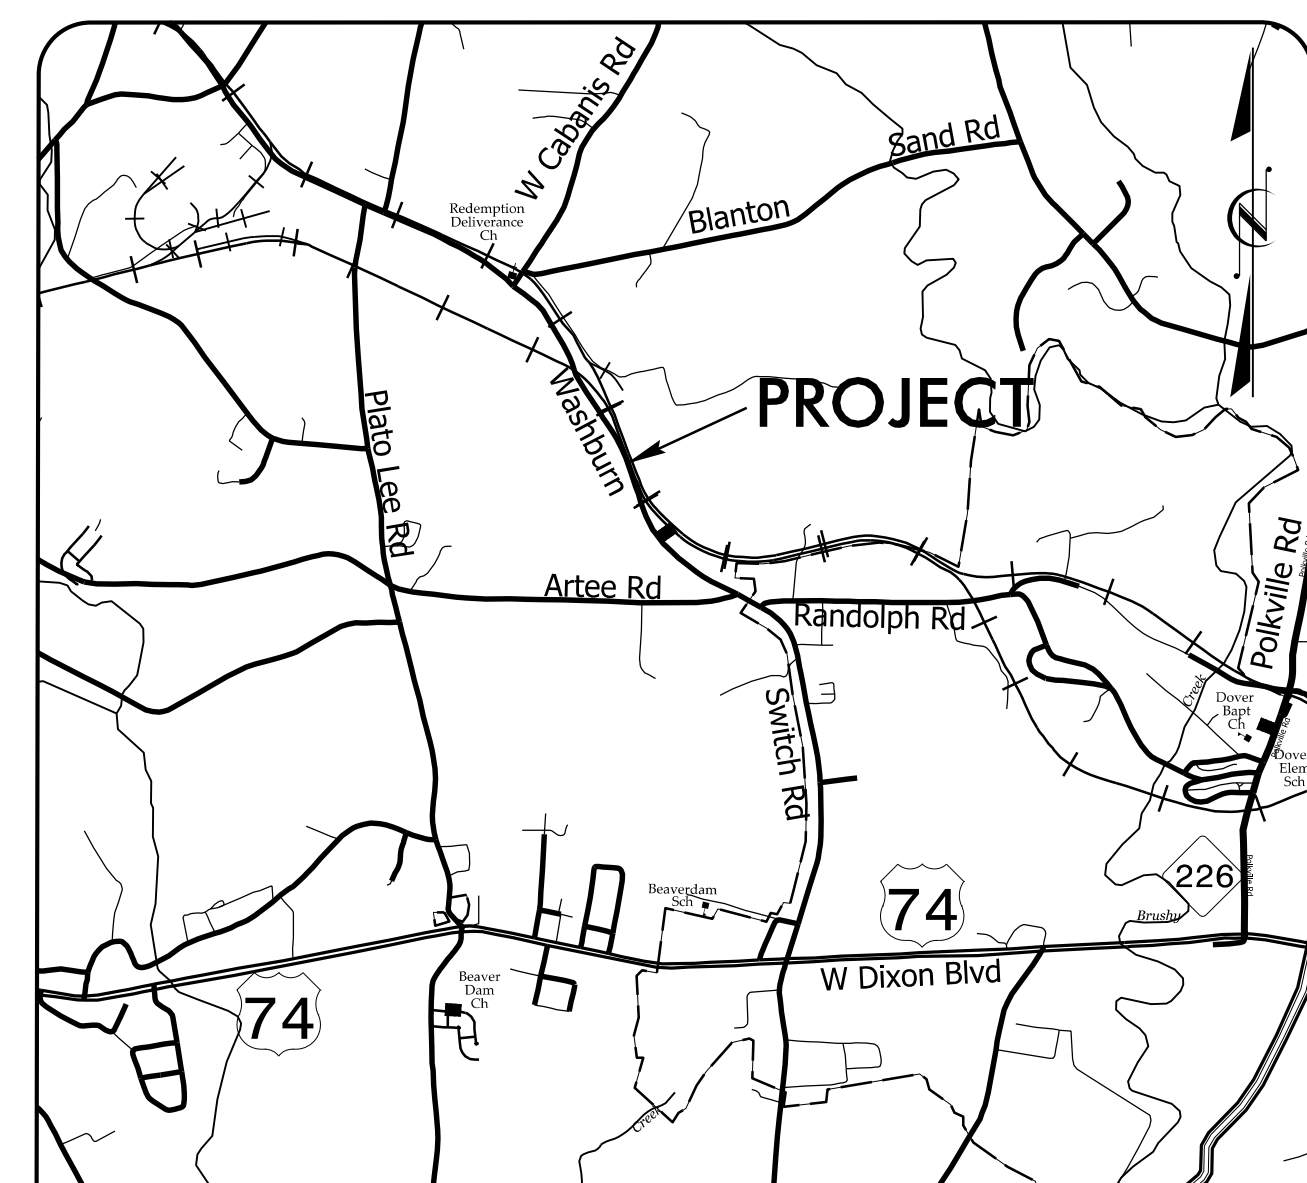

VICINITY MAP

STATE OF NORTH CAROLINA  
DIVISION OF HIGHWAYS



**UTILITIES BY OTHERS PLANS  
CLEVELAND COUNTY**

**LOCATION: WASHBURN SWITCH BUSINESS PARK  
ADDITION OF TURN LANES ON SR 1313 (WASHBURN SWITCH RD) AND  
NEW INDUSTRIAL ENTRANCES TO WASHBURN SWITCH BUSINESS PARK**


**TYPE OF WORK: POWER DISTRIBUTION, TELEPHONE,  
CATV, GAS, AND SANITARY SEWER  
RELOCATION**

T.I.P. NO.	SHEET NO.
R-5849	UO-1

**NOTE:**  
ALL UTILITY WORK SHOWN ON THIS SHEET IS DONE BY OTHERS.  
NO PAYMENT WILL BE MADE TO THE CONTRACTOR FOR UTILITY WORK SHOWN ON THIS SHEET.

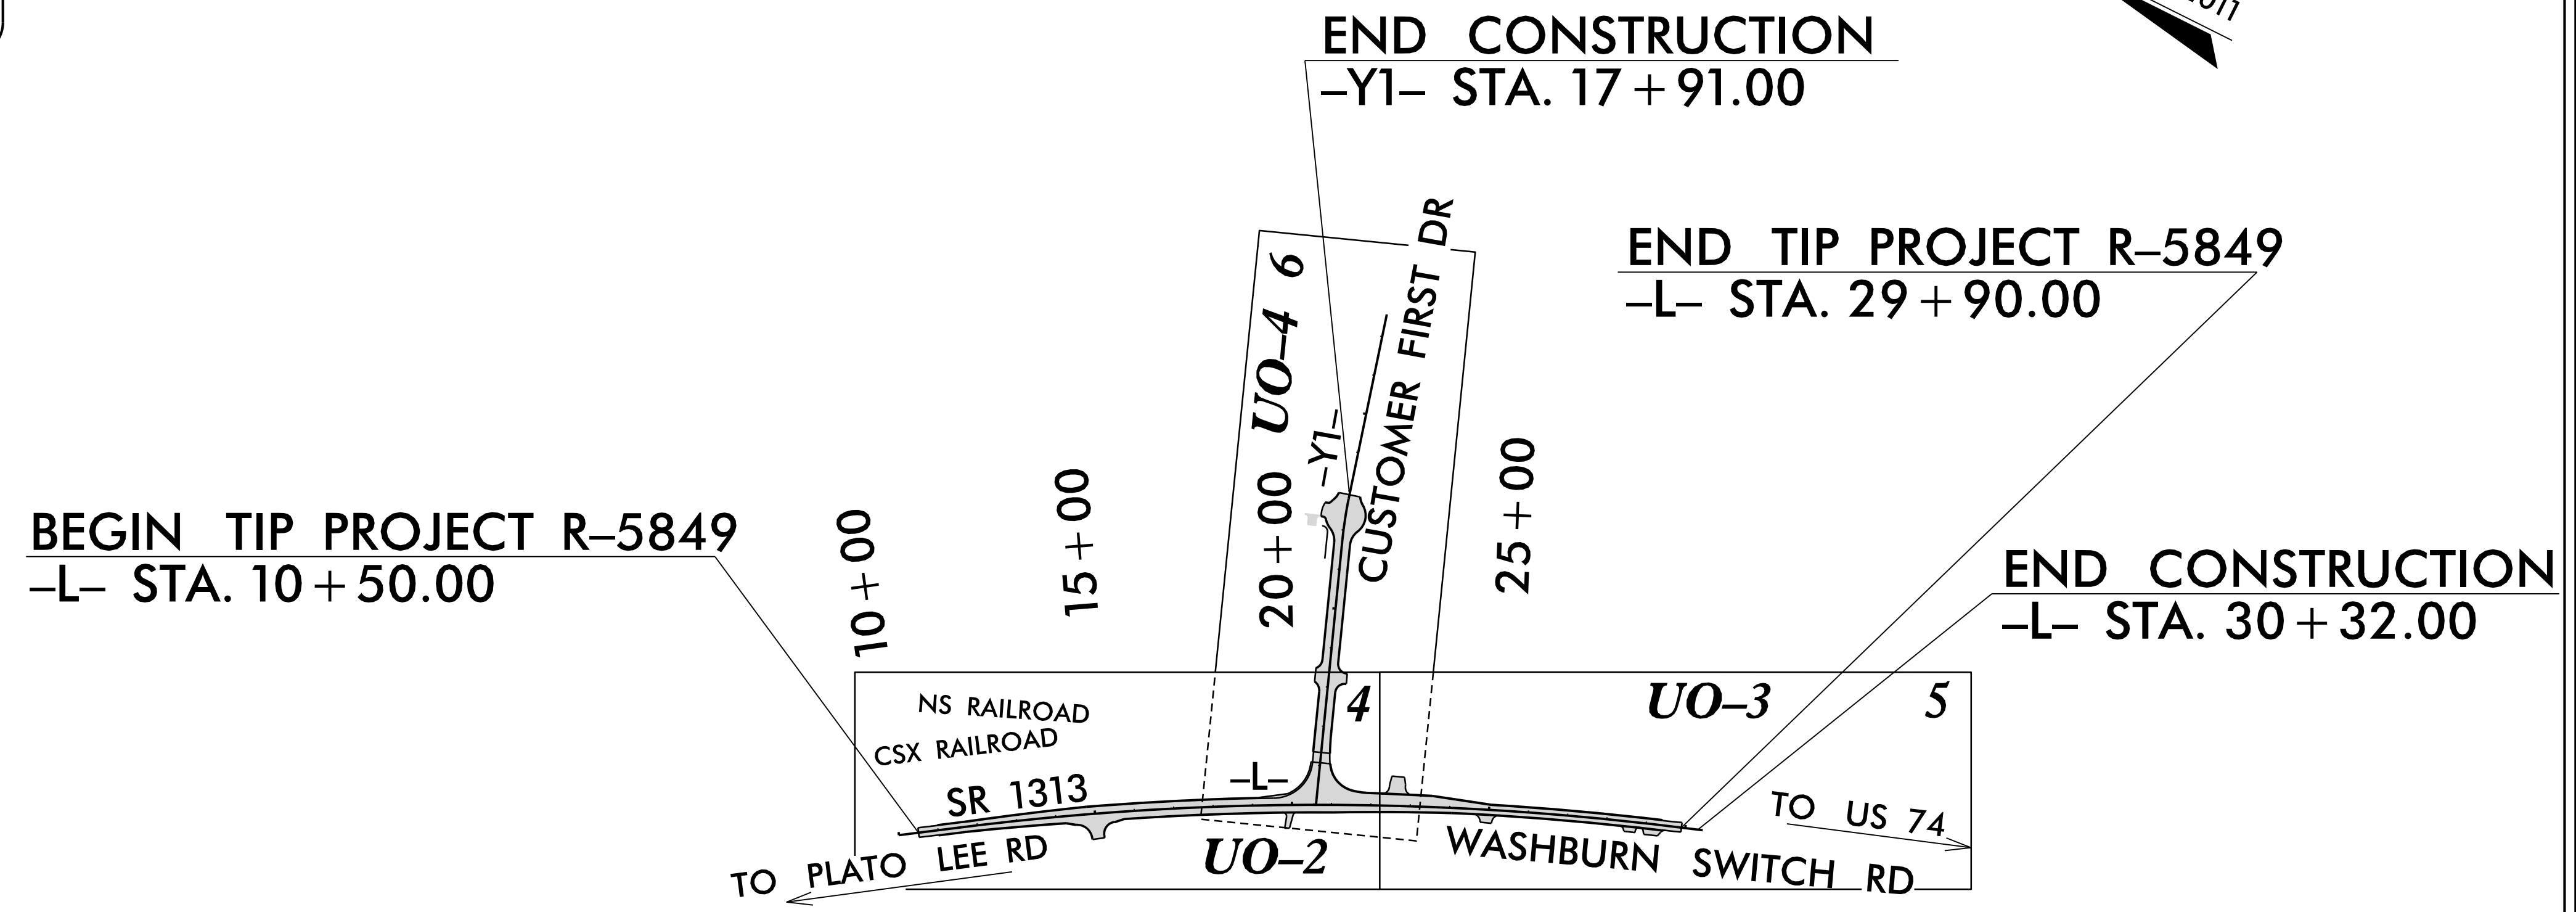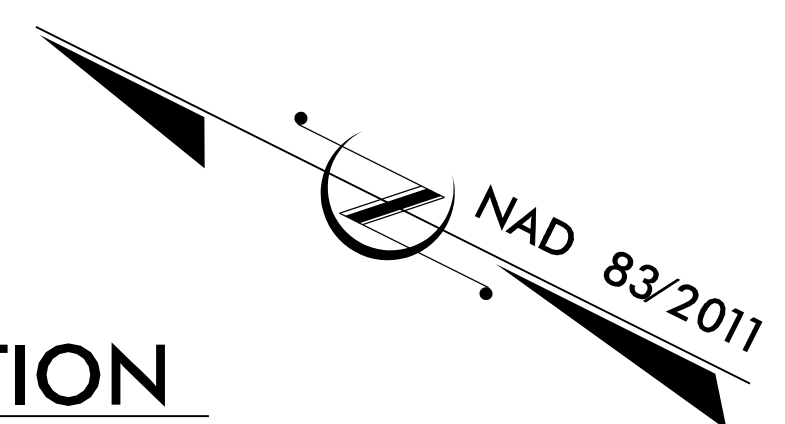

PRELIMINARY PLANS  
DO NOT USE FOR CONSTRUCTION

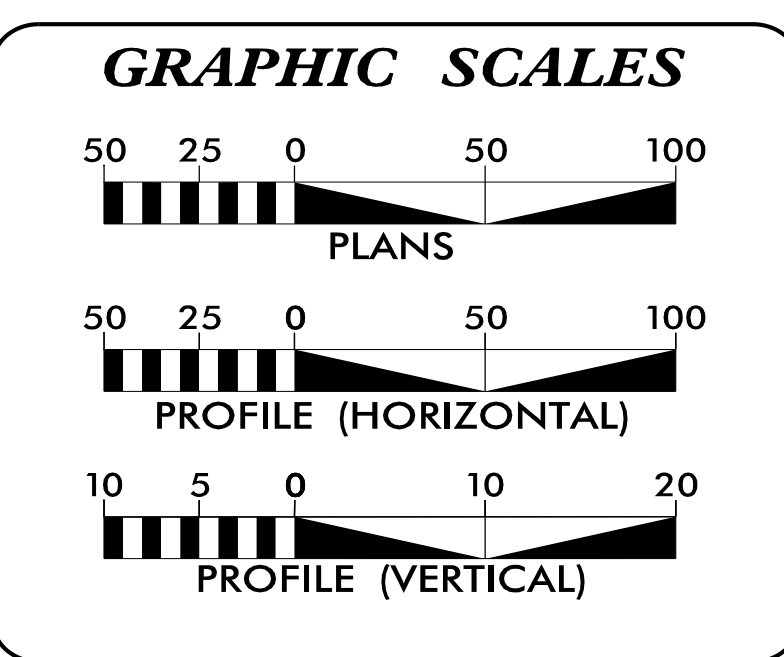

**INDEX OF SHEETS**

SHEET NO.:	DESCRIPTION:
UO-1	TITLE SHEET
UO-2 THRU UO-4	UBO PLAN SHEETS

**UTILITY OWNERS WITH CONFLICTS**

(A) DUKE ENERGY - POWER DISTRIBUTION  
(B) CHARTER COMMUNICATION - CATV  
(C) AT&T - COMMUNICATIONS  
(D) CITY OF SHELBY - SANITARY SEWER  
(E) CITY OF SHELBY - GAS

PREPARED IN THE OFFICE OF:

**TELICS**

849 SOUTH LAUREL ST.  
LINCOLNTON, NC 28092  
PHONE (704) 732-3241


STEVE MODE	UTILITY PROJECT MANAGER
DANNY LITTLE	PROJECT UTILITY COORDINATOR
	PROJECT UTILITY XXXX

**DIVISION OF HIGHWAYS  
UTILITIES UNIT**  
1555 MAIL SERVICES CENTER  
RALEIGH, NC 27699-1555  
PHONE (919) 707-6690  
FAX (919) 250-4151

ERIC CONNER	UTILITIES REGIONAL ENGINEER
CHAD DREWERY	UTILITIES ENGINEER
ANNE SCHLEY	UTILITIES AREA COORDINATOR
WARREN ANDERSON	UTILITIES COORDINATOR

### UTILITIES BY OTHERS



NOTE:  
ALL UTILITY WORK SHOWN ON THIS SHEET WILL BE DONE BY OTHERS. NO PAYMENT WILL BE MADE TO THE CONTRACTOR FOR UTILITY WORK SHOWN ON THIS SHEET.

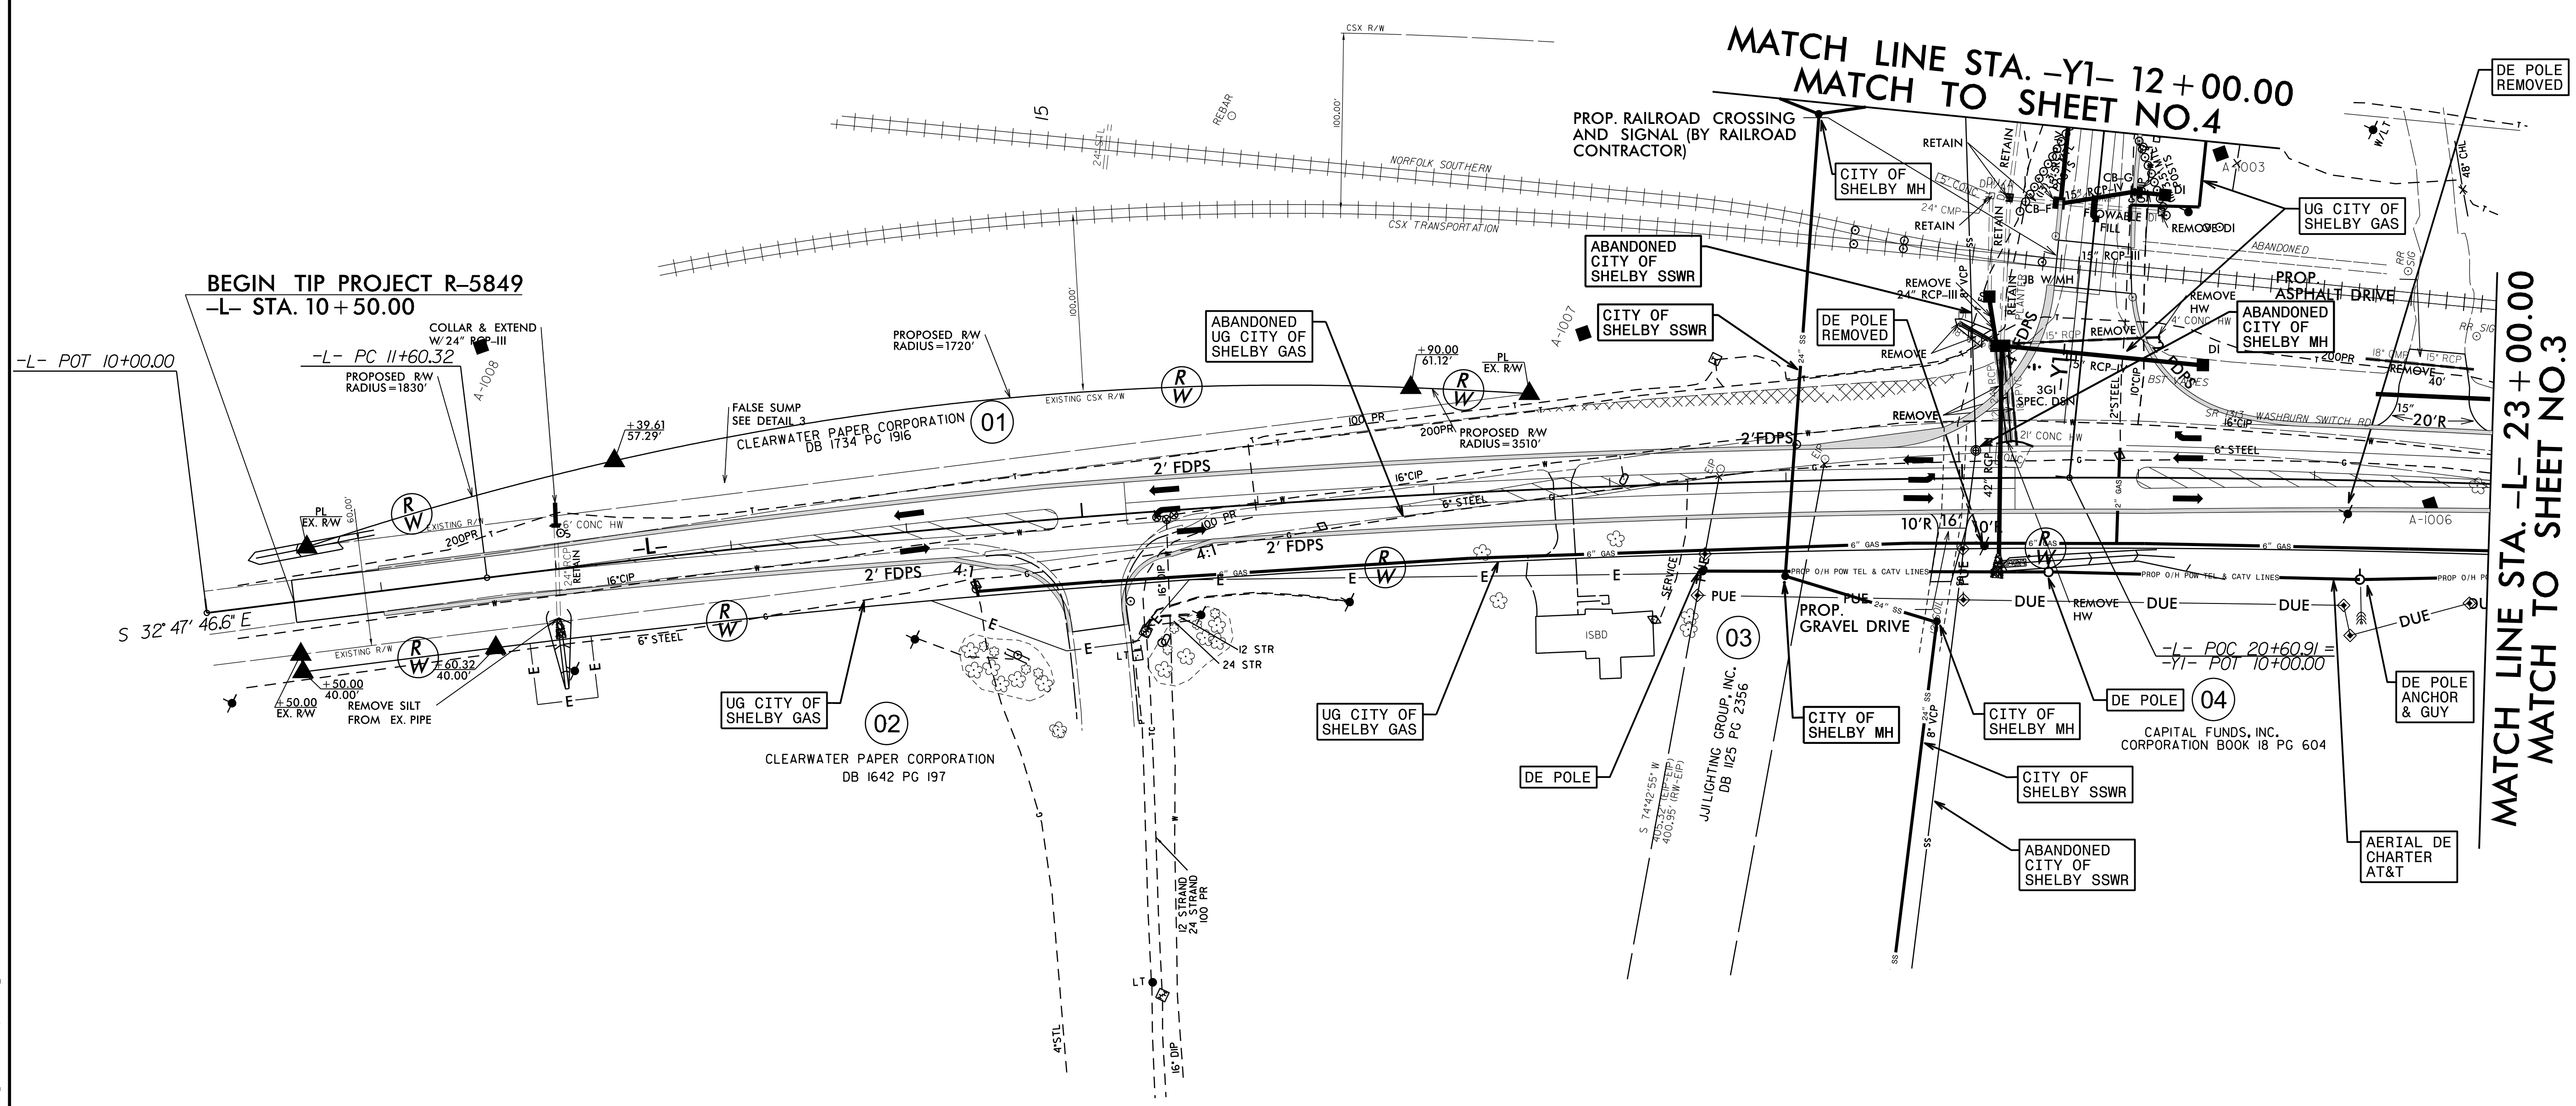

5/14/99  
 26-SEP-2017 13:45  
 P:\R-5849\Utility\Engineering\UB01\Proj\290\_003\_R5849\_ut\_rdy4\_U002\_psh.dgn

### UTILITIES BY OTHERS

NOTE:  
 ALL UTILITY WORK SHOWN ON THIS SHEET WILL BE DONE BY OTHERS. NO PAYMENT WILL BE MADE TO THE CONTRACTOR FOR UTILITY WORK SHOWN ON THIS SHEET.

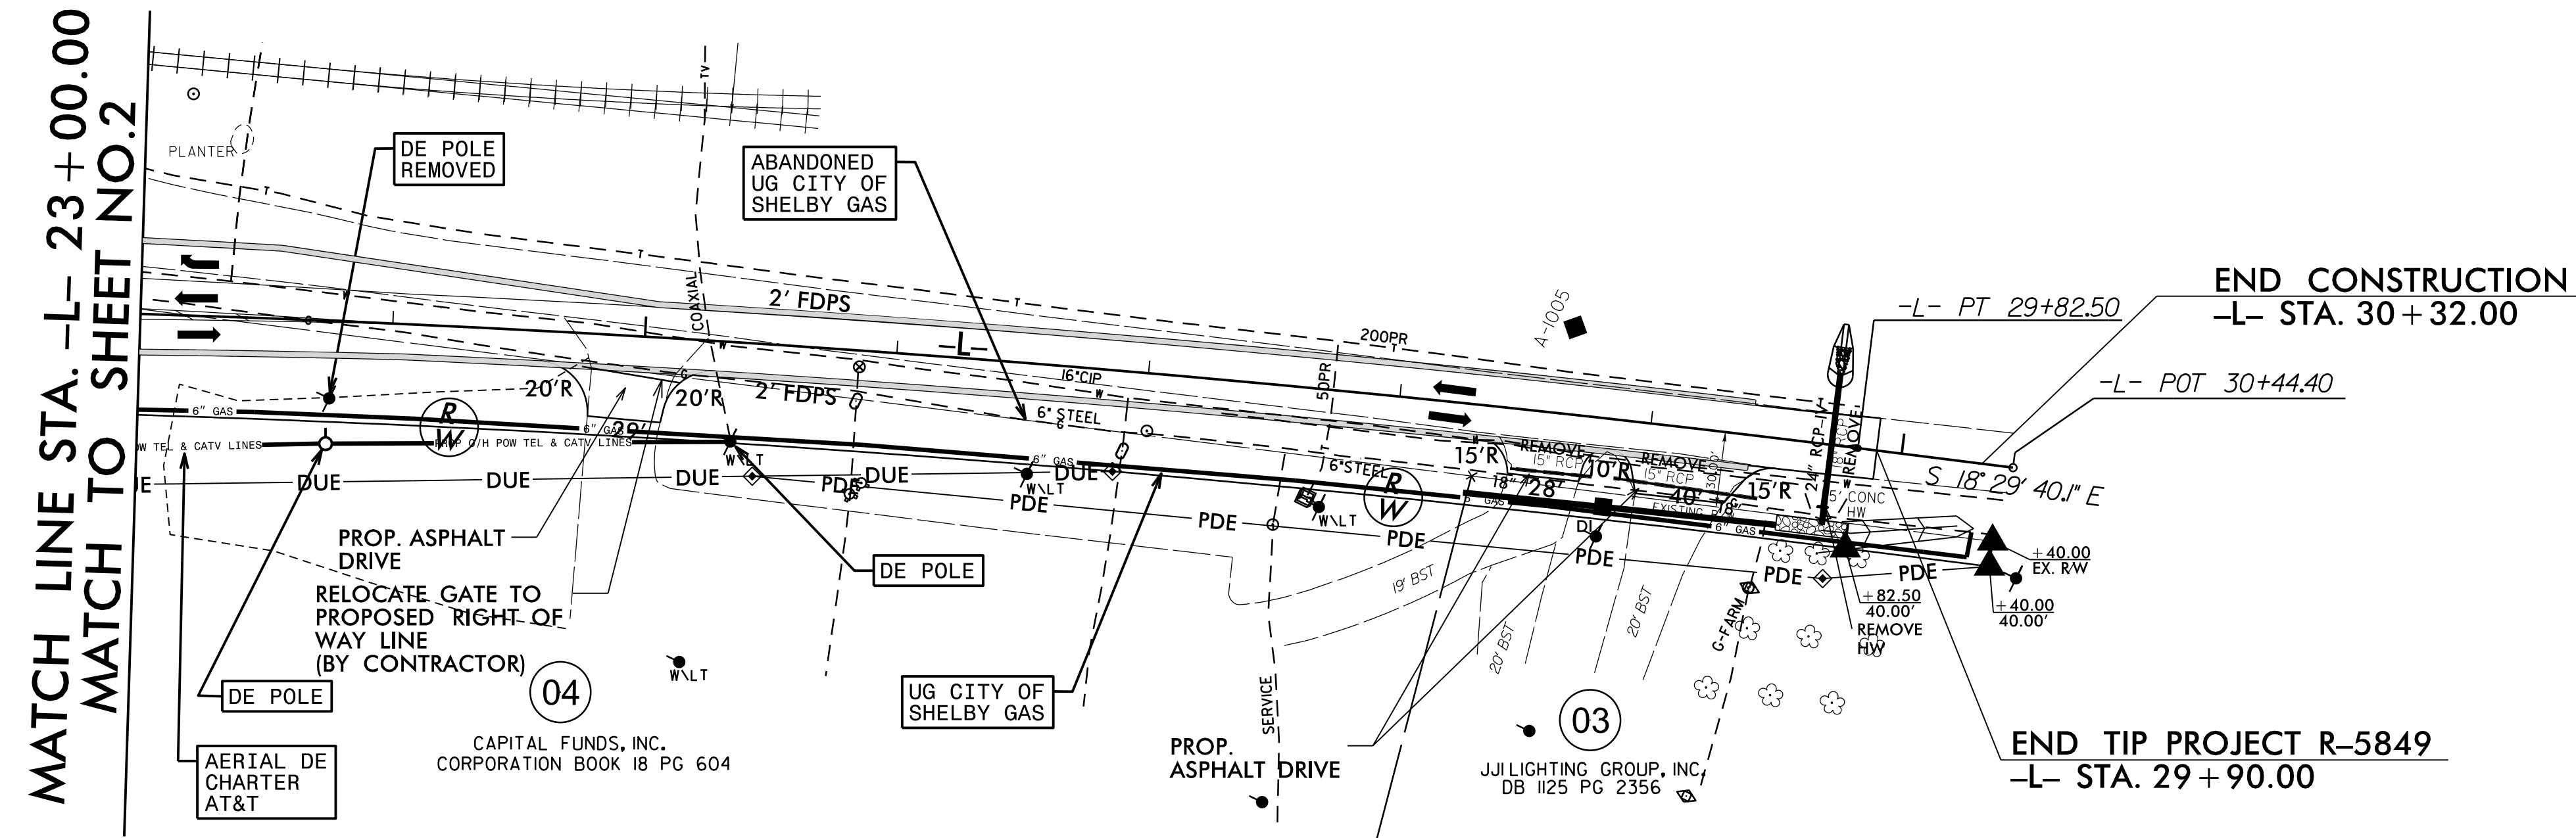
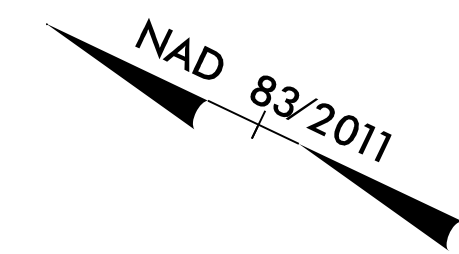


5/14/99

28-SEP-2017 11:49  
 p:\R-5849\Engineering\UB01\Proj\290\_005\_R5849\_ut\_rdy5\_U003\_psh.dgn

### UTILITIES BY OTHERS

NOTE:  
ALL UTILITY WORK SHOWN ON THIS SHEET WILL BE DONE BY OTHERS. NO PAYMENT WILL BE MADE TO THE CONTRACTOR FOR UTILITY WORK SHOWN ON THIS SHEET.

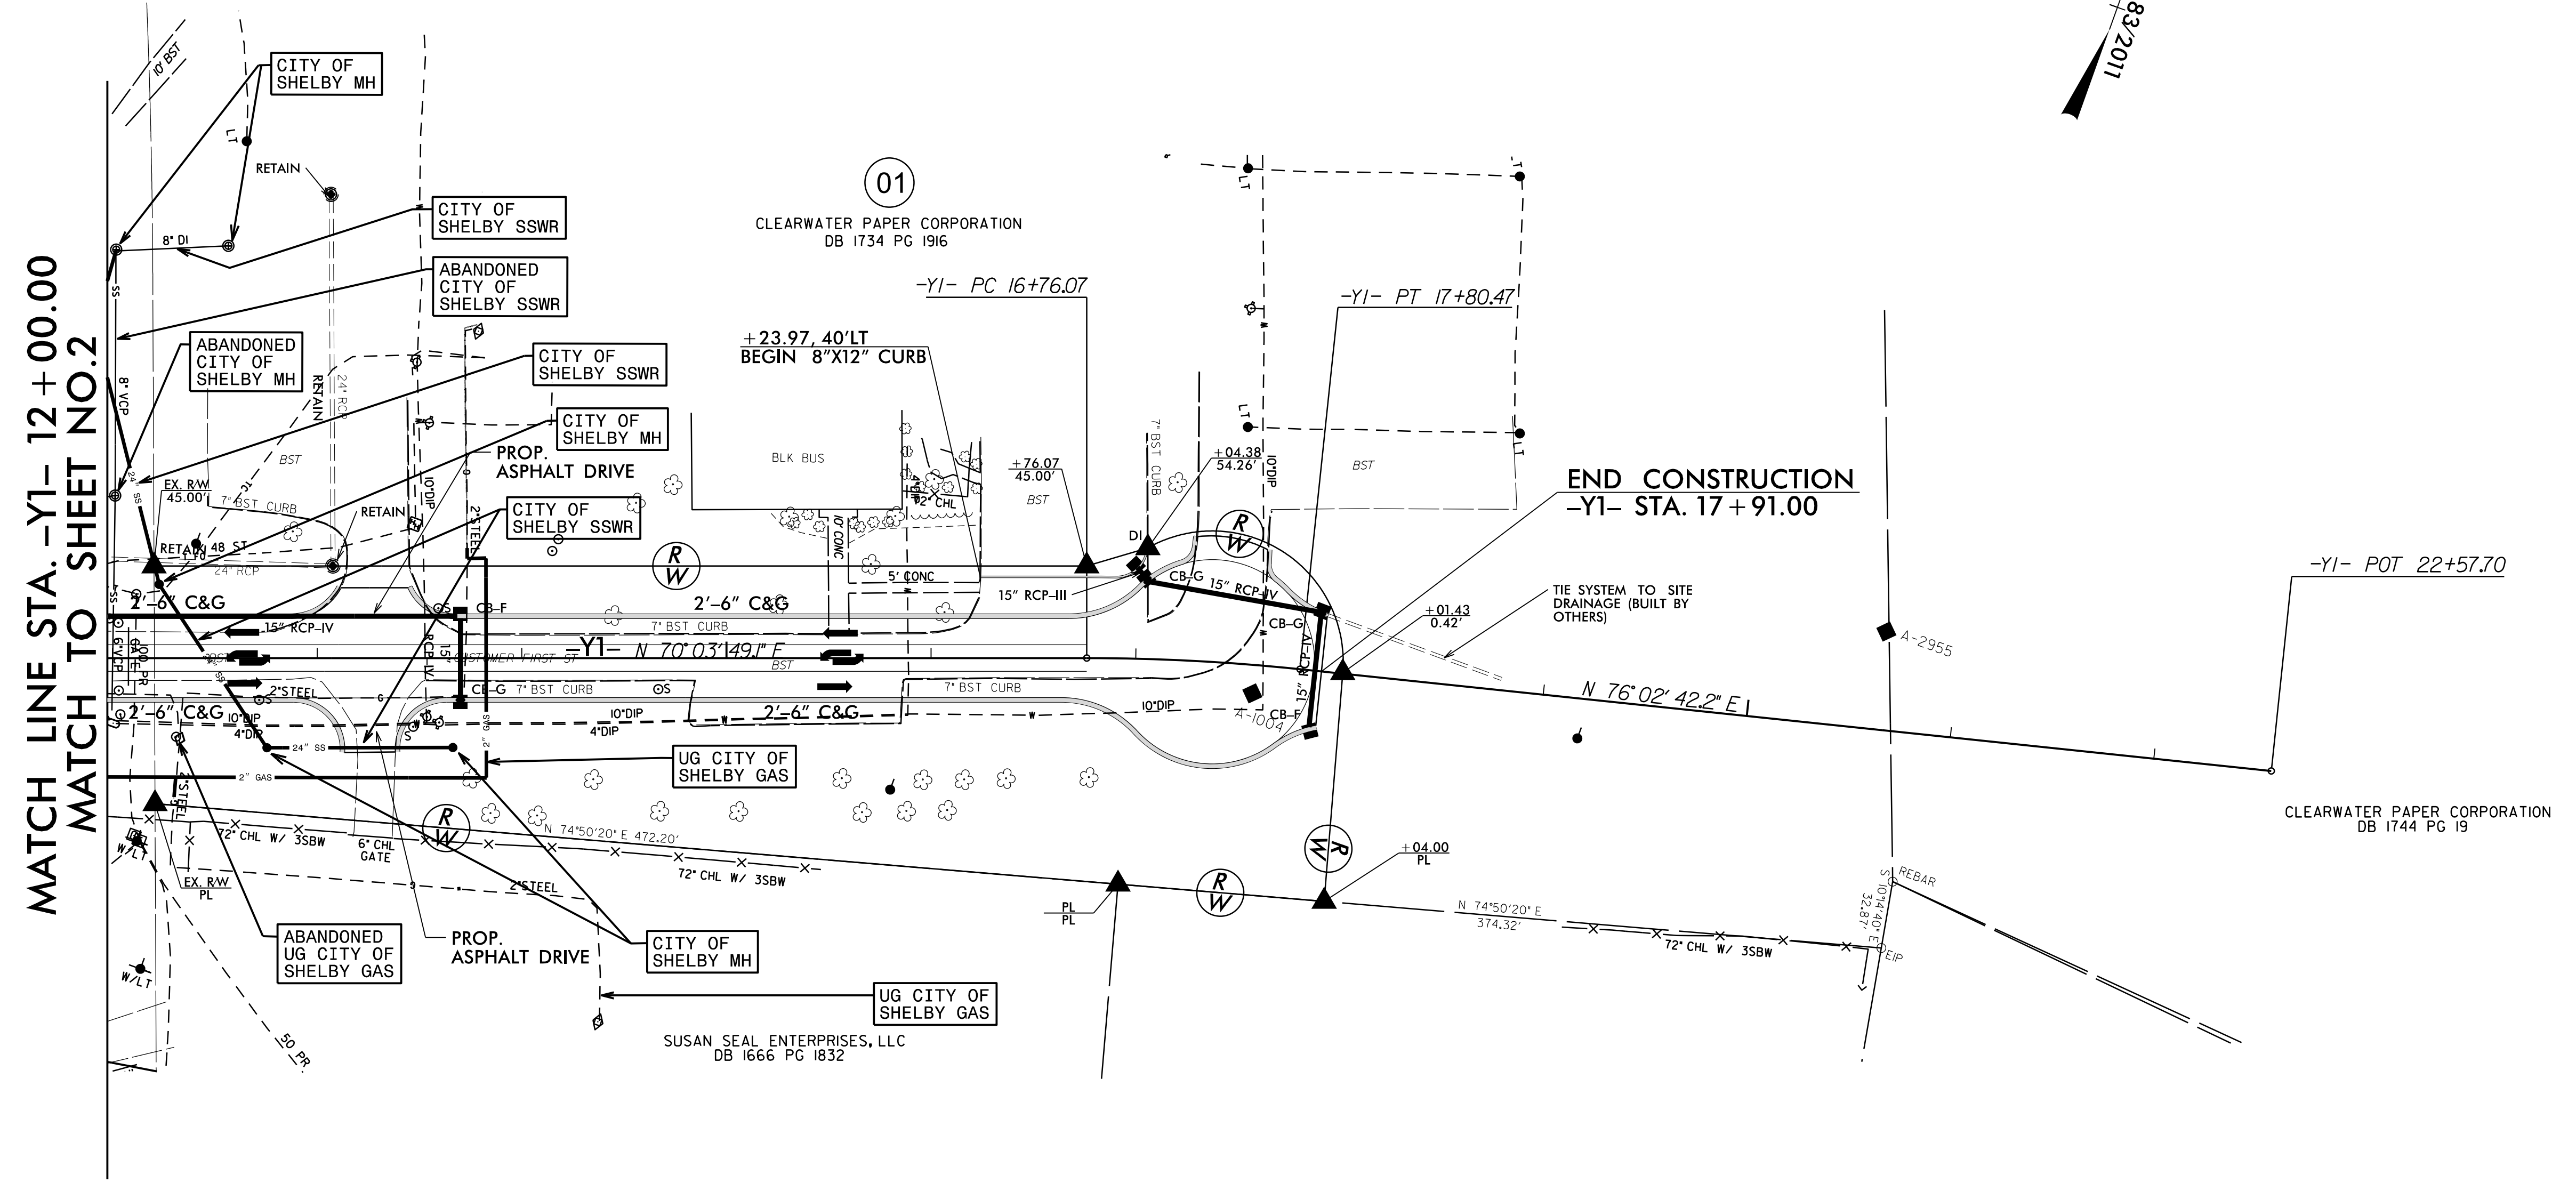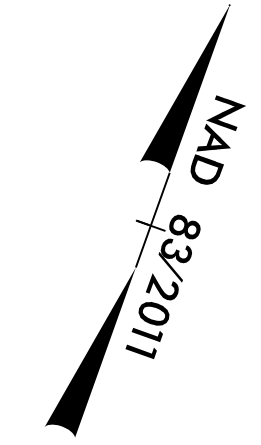

MATCH LINE STA. -Y1- 12+00.00  
MATCH TO SHEET NO.2

END CONSTRUCTION  
-Y1- STA. 17+91.00

5/14/99

28 SEP 2017 11:52  
p:\R-5849\Engineering\UBO\ProJ\290\_007\_R5849\_ut\_rdy6\_U004\_psh.dgn