



**This electronic collection of documents is provided  
for the convenience of the user  
and is Not a Certified Document –**

**The documents contained herein were originally issued  
and sealed by the individuals whose names and license  
numbers appear on each page, on the dates appearing  
with their signature on that page.**

**This file or an individual page  
shall not be considered a certified document.**

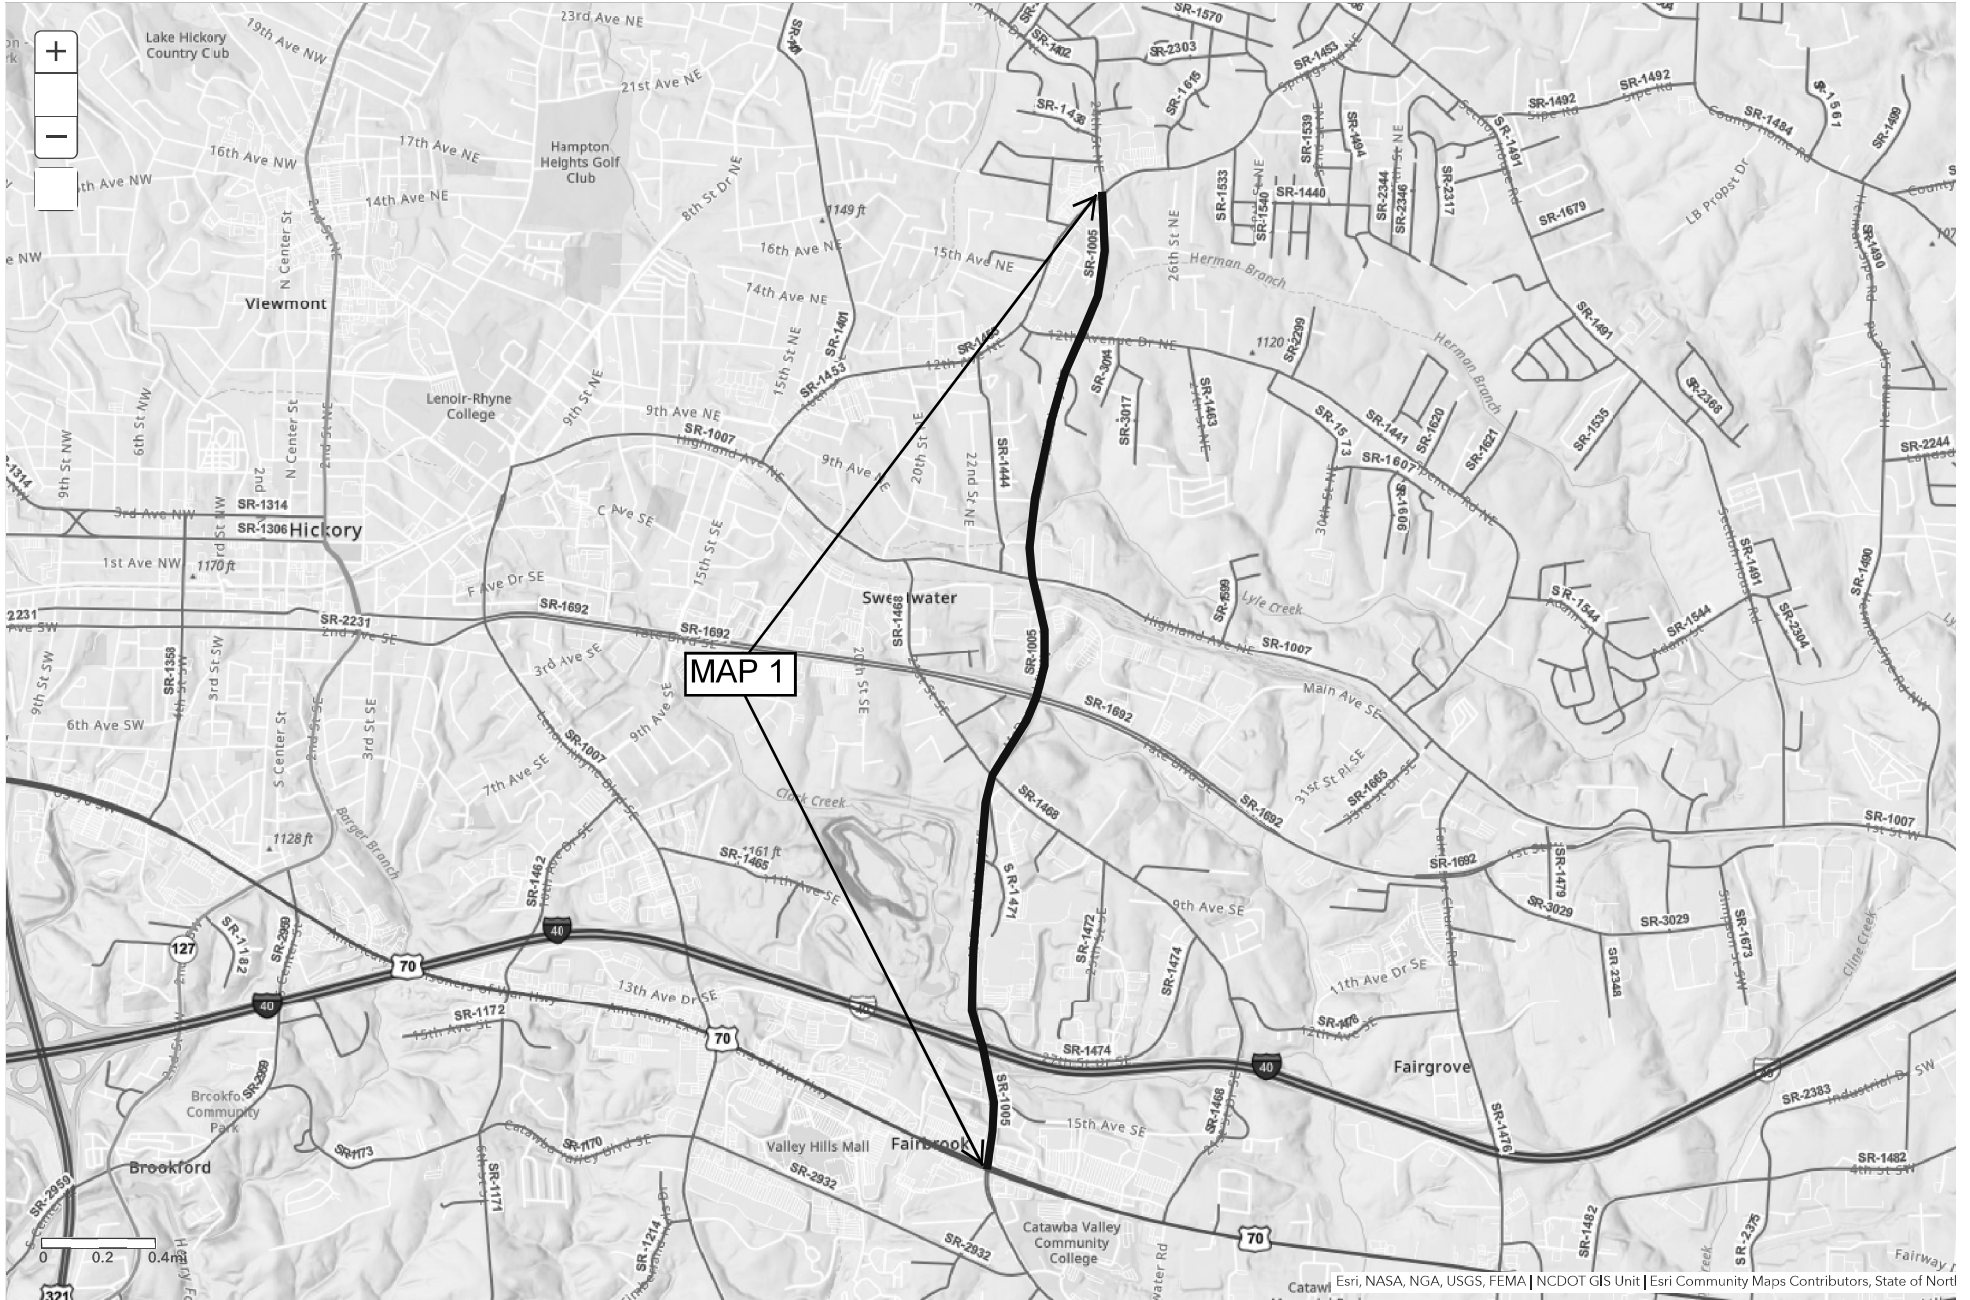

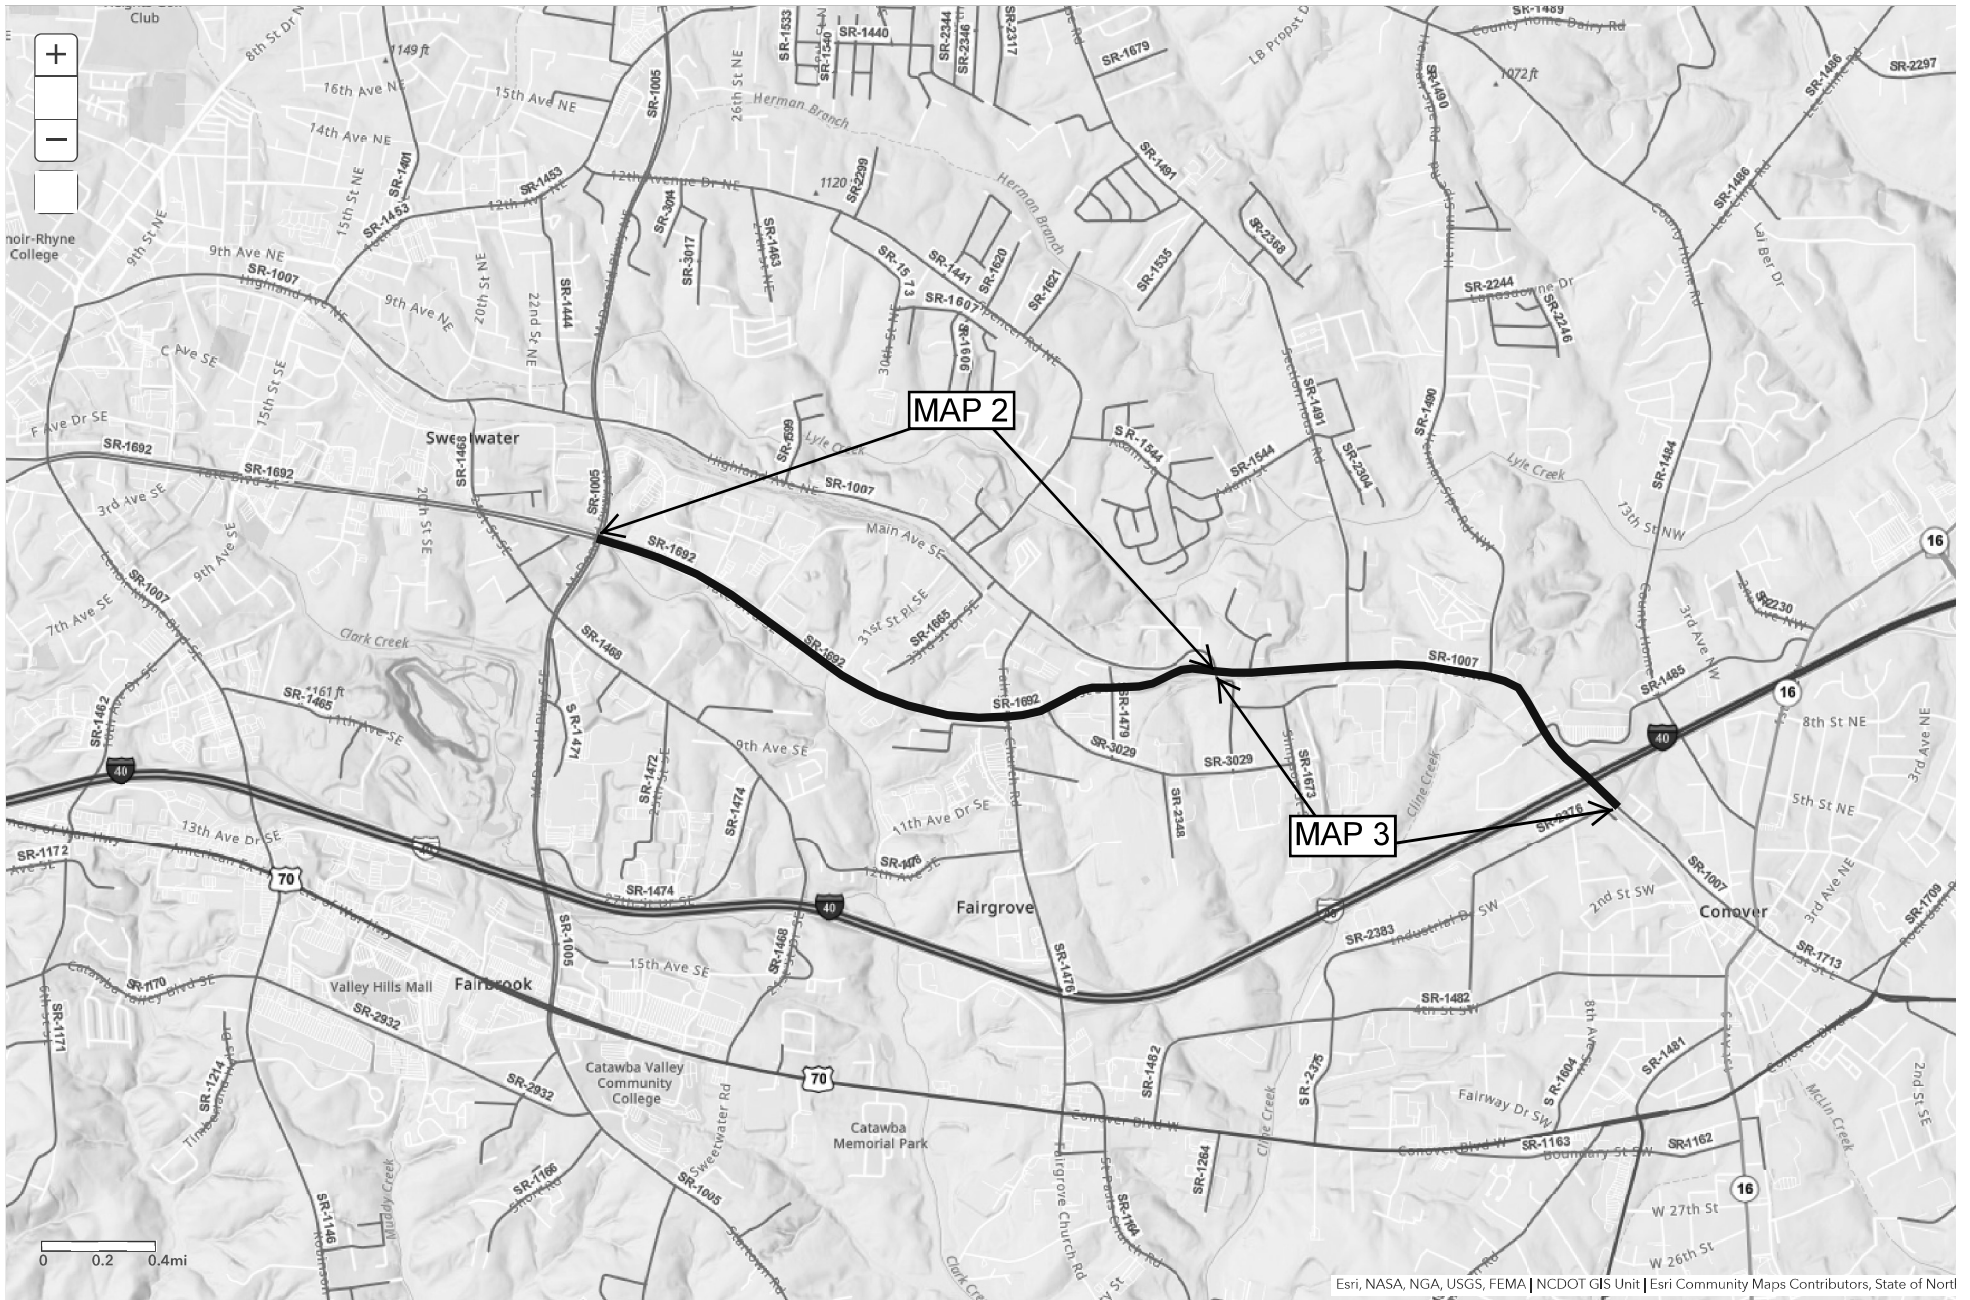

**SUMMARY OF THERMOPLASTIC MARKINGS**

WBS NO.	COUNTY	MAP	ROUTE	DESCRIPTION	MILES	TEMPORARY TRAFFIC CONTROL	LAW ENFORCEMENT	THERMOPLASTIC PAVEMENT MARKING LINES (8", 90 MILS)	THERMOPLASTIC PAVEMENT MARKING LINES (24", 90 MILS)	THERMOPLASTIC PAVMENT MARKING CHARACTERS (90MILS)	THERMOPLASTIC PAVMENT MARKING SYMBOLS (90MILS)	THERMOPLASTIC PAVEMENT YIELD LINES (SHARKS TOOTH) SYMBOL (90 MILS)	PAVEMENT MARKING LINE REMOVAL, 8"	PAVEMENT MARKING LINE REMOVAL, 24"	REMOVAL OF PAVEMENT MARKING CHARACTERS & SYMBOLS	PORTABLE CONSTRUCTION LIGHTING
						LS	HR	LF	LF	EA	EA	EA	LF	LF	EA	LS
12.201812	CATAWBA	1	SR 1005 (MCDONALD PKWY)	FROM US 70 TO SR 1453	3.541	*	40	6,690	1,430	12	220	20	6690	1430	252	*
12.201812	CATAWBA	2	SR 1692 (TATE BLVD/1ST ST. W.)	FROM SR 1005 TO SR 1007/SR1622	2.360	*	40	2,260	1,100	-	150	-	2260	1100	150	*
12.201812	CATAWBA	3	SR 1007 (1ST ST. W.)	FROM SR 1692 TO I-40 EB ON RAMP	1.493	*	30	310	825	4	105	-	310	825	109	*
<b>Project Totals</b>					<b>7.394</b>	<b>1</b>	<b>110</b>	<b>9,260</b>	<b>3,355</b>	<b>16</b>	<b>475</b>	<b>20</b>	<b>9260</b>	<b>3355</b>	<b>511</b>	<b>1</b>