



STATE OF NORTH CAROLINA
DEPARTMENT OF TRANSPORTATION

ROY COOPER
GOVERNOR

J. ERIC BOYETTE
SECRETARY

May 28, 2021

Contract No.: DL00202
WBS No.: 47917.3.1
TIP No.: R-5870
F.A. No.: APD-1232(007)
County: Alexander
Description: Constructing Industrial Park Drive
Let Date: June 8, 2021

RE: Addendum #1 to Contract DL00202

To Whom It May Concern:

This letter is to advise all prospective bidders of the following contract changes:

- Utilities by Others (UBO) Plansheets and Project Special Provisions have been added.

Please insert the attached UBO Project Special Provisions into the Proposal between the Standard Special Provisions and Erosion Control Provisions. Please insert the attached UBO plansheets into the Project Plans between pages S&D-4 & EC-1. No pay items will be altered.

To bid electronically you must apply the addendum file which can be downloaded along with the original .ebx file from the current electronic bidding provider website (bidx.com). To apply the addendum, open the original .ebx file using the Project Bids Software and select Load Amendment from the File Menu.

Project Bids will not allow the bid to be submitted unless the addendum is acknowledged. Please contact Greg Brittain at 980-552-4222 or at gbrittain@ncdot.gov with any questions.

Mailing Address:
NC DEPARTMENT OF TRANSPORTATION
DIVISION 12
PO BOX 47
SHELBY, NC 28151-0047

Telephone: (980) 552-4200
Fax: (704) 480-5401
Courier: 06-53-03
Website: www.ncdot.gov

Location:
1710 E. MARION STREET
SHELBY, NC 28152

Sincerely,

A handwritten signature in black ink that reads "Mark E. Stafford". The signature is written in a cursive, slightly slanted style.

Mark E. Stafford, P.E.
Division Engineer

Cc: Larry Carpenter, PE, Division Construction Engineer
Michael Poe, PE, Division Project Development Engineer
Jackie McSwain, Division Team Lead
Blake Guffey, District Engineer

PROJECT SPECIAL PROVISIONS

Utilities by Others

General:

The following utility companies have facilities that will be in conflict with the construction of this project:

- A) Dominion Energy – Gas
- B) Spectrum/ Charter – Cable

The conflicting facilities will need to be adjusted **during construction**, unless otherwise noted and therefore are listed in these special provisions for the benefit of the Contractor. All utility work listed herein will be done by the utility owners in coordination with the Contractor. All utilities are shown on the UBO plans from the best available information.

The Contractor's attention is directed to Article 105-8 of the *2018 Standard Specifications*.

Utilities Requiring Adjustment:

Utility relocations are shown on the Utilities by Others Plans.

A) Dominion Energy - Gas

- 1) Contact for Dominion Energy is James McHouell, phone: (704) 810-3214 & email: jmchouell@scana.com
- 2) Dominion Energy will adjust the existing gas line in conflict during the construction phase. The Contractor shall notify Dominion Energy a minimum of 2 weeks prior to beginning work in the area of the gas line, as shown upon sheet UO-3, to coordinate the necessary adjustments.

B) Spectrum/Charter – Cable

- 1) Contact for Spectrum/Charter is Jeremy Storie, phone 828-514-5034 or by e-mail at jeremy.storie@charter.com
- 2) Spectrum will adjust their aerial line in conflict during the construction phase. The Contractor shall notify Spectrum/Charter a minimum of 2 weeks prior to beginning work in the area of the utility line, as shown upon sheet UO-2, to coordinate the necessary adjustments.

T.I.P. NO.	SHEET NO.
R-5870	UO-1

NOTE:
 ALL UTILITY WORK SHOWN ON THIS SHEET WILL BE DONE BY OTHERS. NO PAYMENT WILL BE MADE TO THE CONTRACTOR FOR UTILITY WORK SHOWN ON THIS SHEET.

STATE OF NORTH CAROLINA
 DIVISION OF HIGHWAYS


**UTILITIES BY OTHERS PLANS
 ALEXANDER COUNTY**

**LOCATION: CONSTRUCT ACCESS ROAD INTO ALEXANDER
 INDUSTRIAL PARK, CONNECTING TO SR 1422**

TYPE OF WORK: ADJUST OVERHEAD POWER AND UNDERGROUND GAS LINE

TIP PROJECT: R-5870


DL00202

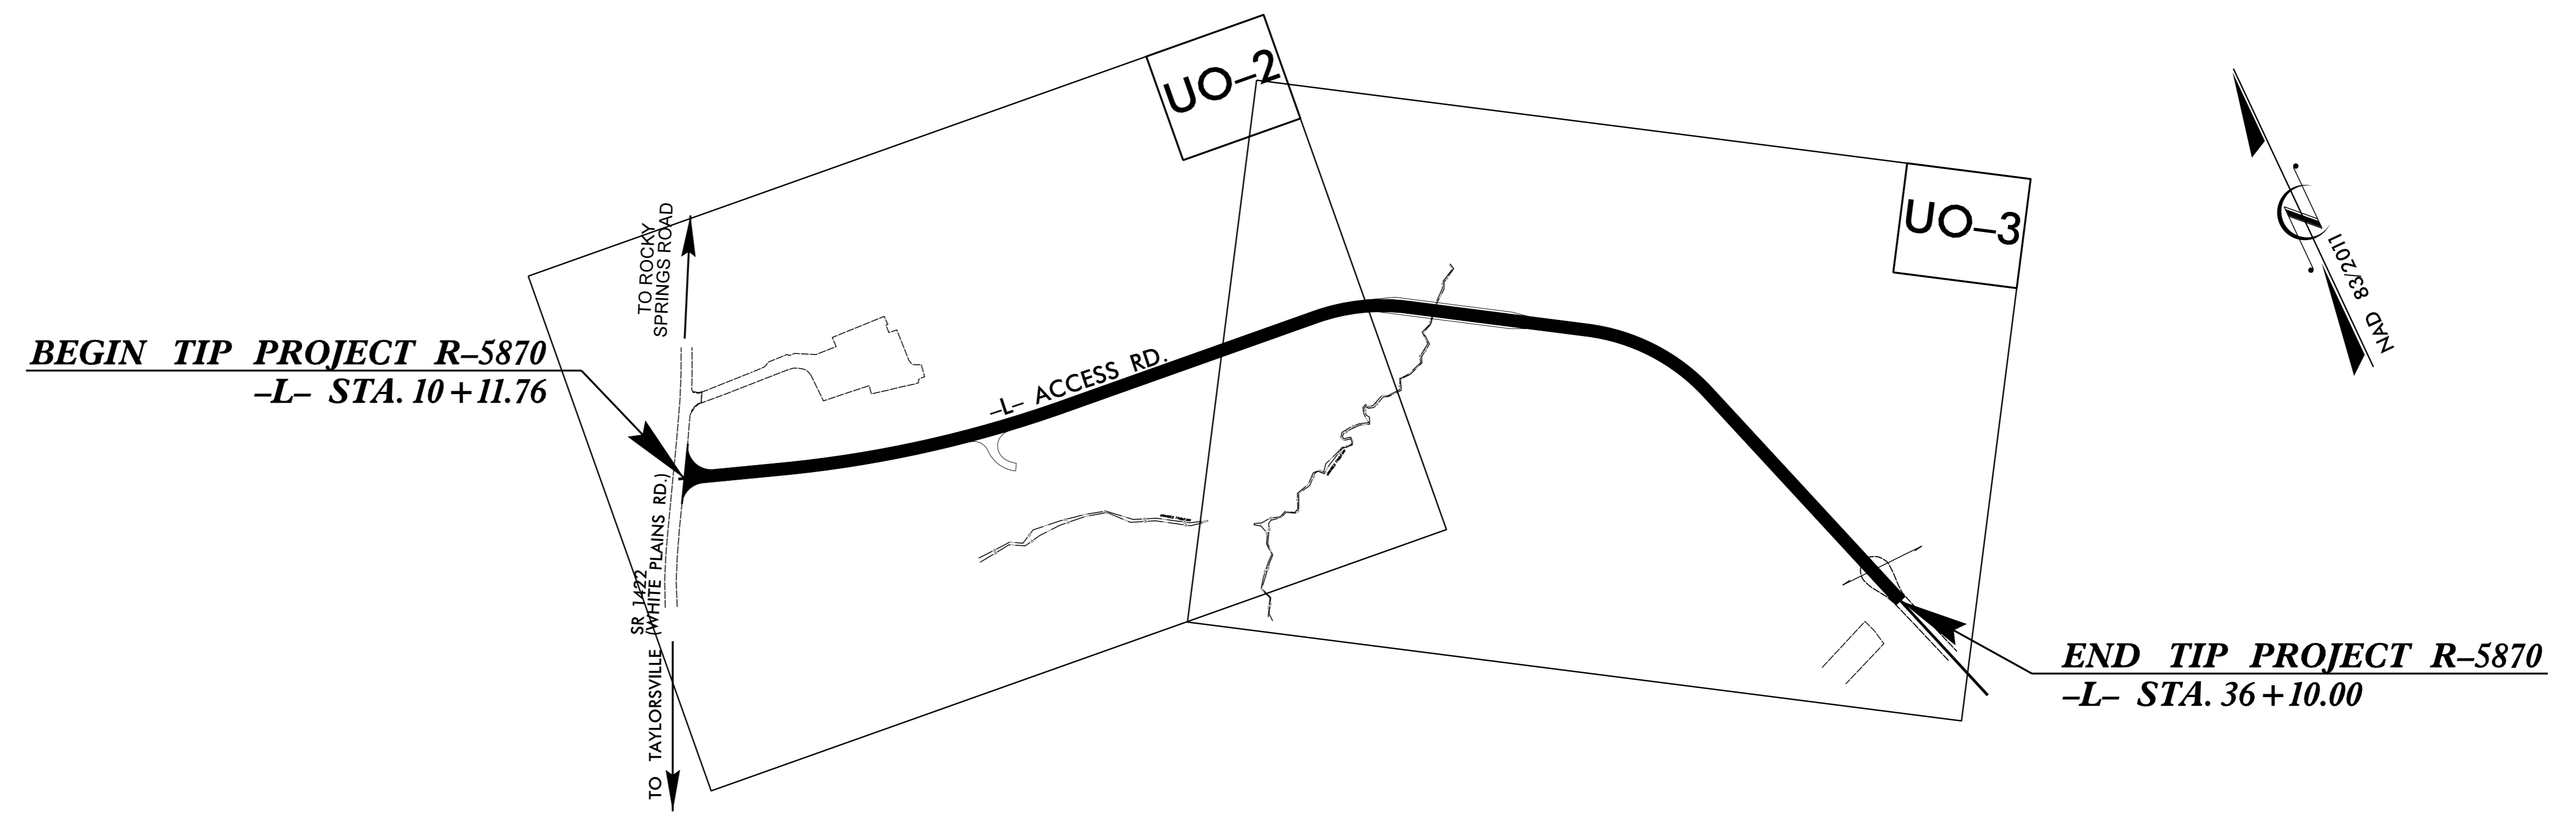

BEGIN TIP PROJECT R-5870
 -L- STA. 10+11.76

END TIP PROJECT R-5870
 -L- STA. 36+10.00

GRAPHIC SCALES

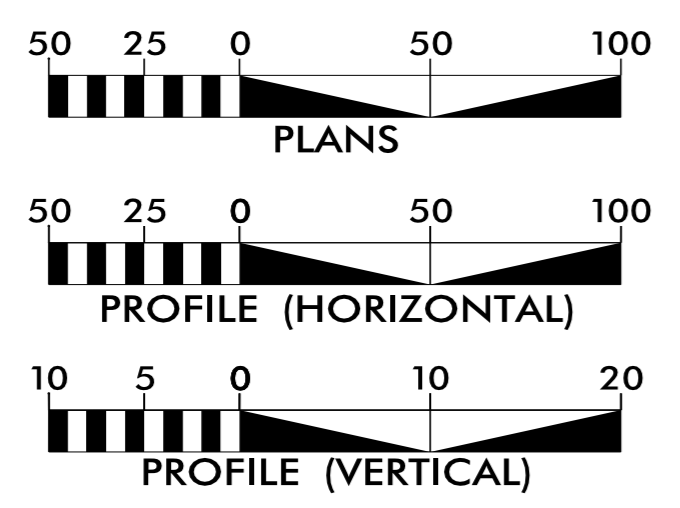


INDEX OF SHEETS

SHEET NO.:	DESCRIPTION:
UO-1	TITLE SHEET
UO-2 THRU UO-3	UBO PLAN SHEETS

UTILITY OWNERS WITH CONFLICTS

- (A) OH POWER - DUKE ENERGY
- (B) UG GAS - PSNC

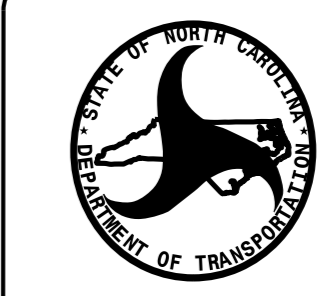

DIVISION OF HIGHWAYS
 DIVISION 12 UTILITIES


C.W. DREWERY UTILITIES ENGINEER

W.M. ANDERSON UTILITIES COORDINATOR

26-MAY-2021 12:01
 U:\R-5870_DRMP\UBO\NR-5870_U1_tsh_uo1_psh.dgn
 \$\$\$USERNAME\$\$\$

UTILITIES BY OTHERS


ALL PROPOSED UTILITY WORK SHOWN ON THIS SHEET WILL BE DONE BY OTHERS. NO PAYMENT WILL BE MADE TO THE CONTRACTOR FOR PROPOSED UTILITY WORK SHOWN ON THIS SHEET.

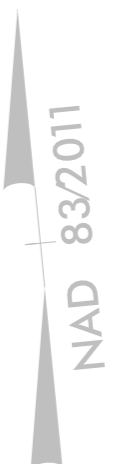

ADJUST POLE TO ALLOW FOR MINIMUM CLEARANCE OF LINES OVER PROP DRIVE

ADJUST POLE TO ALLOW FOR MINIMUM CLEARANCE OF LINES OVER PROP DRIVE

-L- MATCH LINE STA. 22 + 50 SEE SHEET UO-3

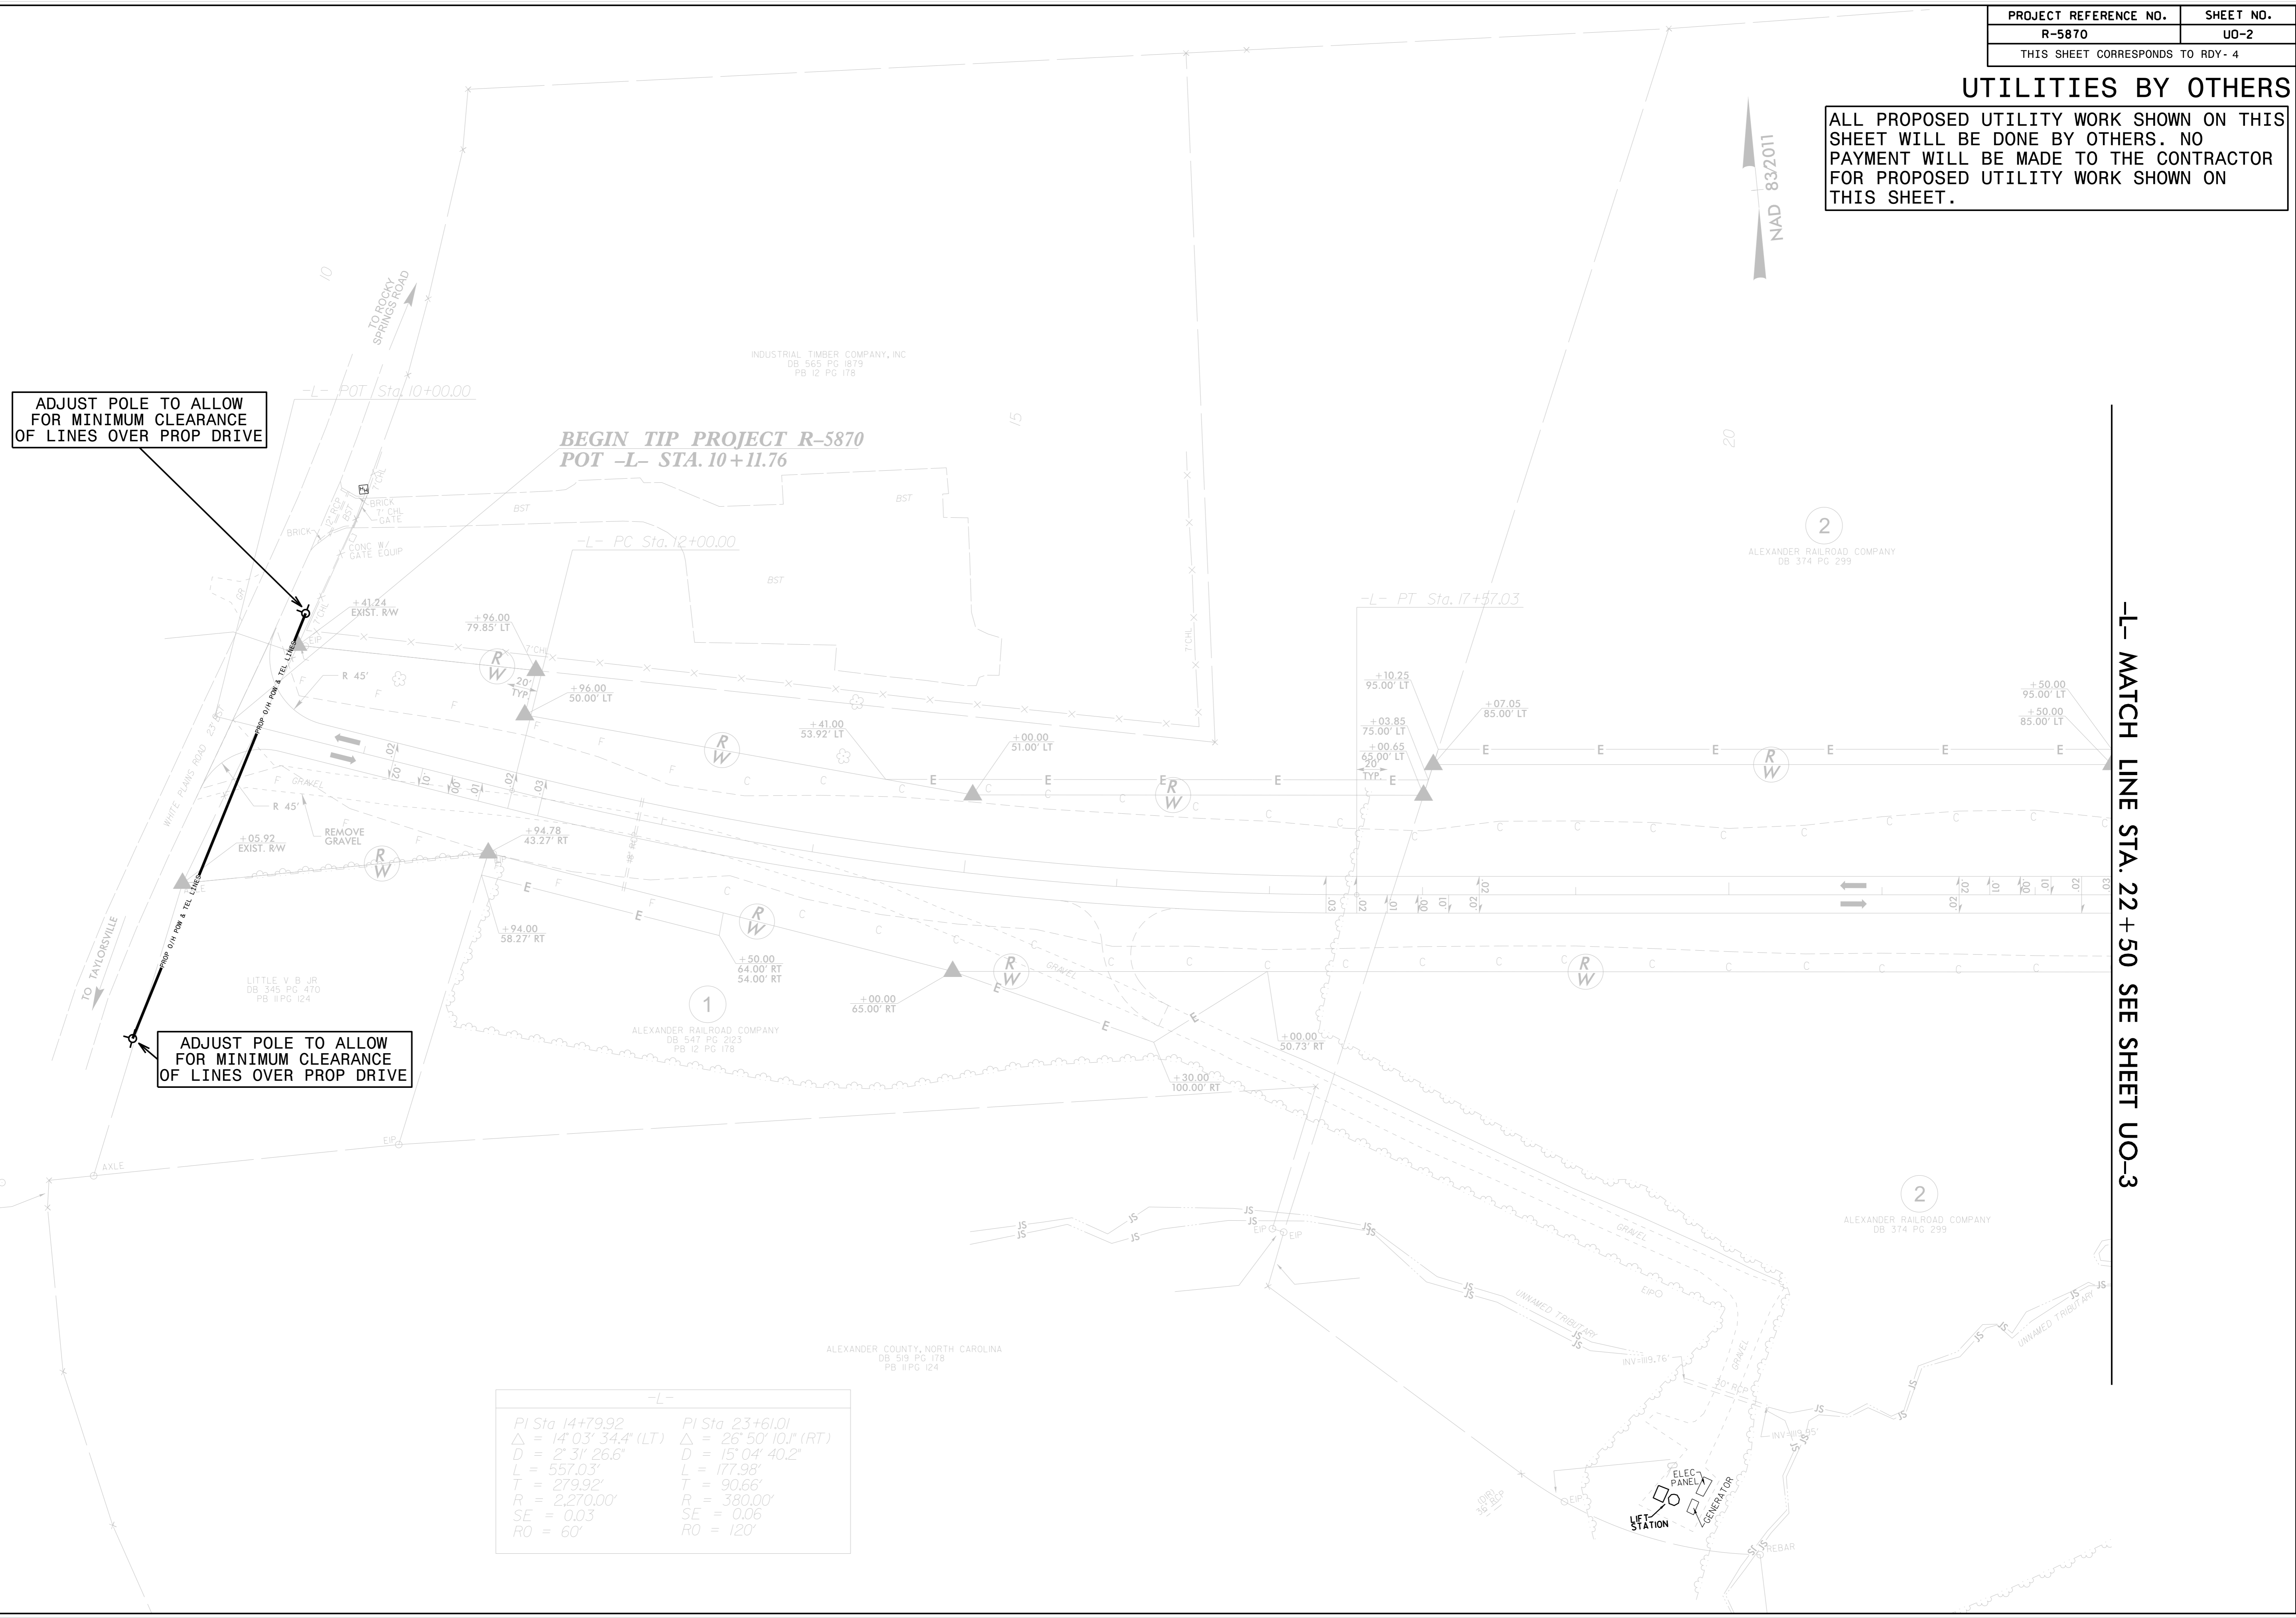

-L-	
PI Sta 14+79.92	PI Sta 23+61.01
$\Delta = 14^{\circ} 03' 34.4" (LT)$	$\Delta = 26^{\circ} 50' 10.1" (RT)$
$D = 2' 31" 26.6"$	$D = 15' 04" 40.2"$
$L = 557.03'$	$L = 177.98'$
$T = 279.92'$	$T = 90.66'$
$R = 2,270.00'$	$R = 380.00'$
$SE = 0.03$	$SE = 0.06$
$RO = 60'$	$RO = 120'$

5/14/99
MPV:UO1 26 MAY 2021 11:5
S:\31102\PROJECTS\RDY-4\UO\util by others Sht-UO-4).psh.dgn

