


**This electronic collection of documents is provided
for the convenience of the user
and is Not a Certified Document –**

**The documents contained herein were originally issued
and sealed by the individuals whose names and license
numbers appear on each page, on the dates appearing
with their signature on that page.**

**This file or an individual page
shall not be considered a certified document.**

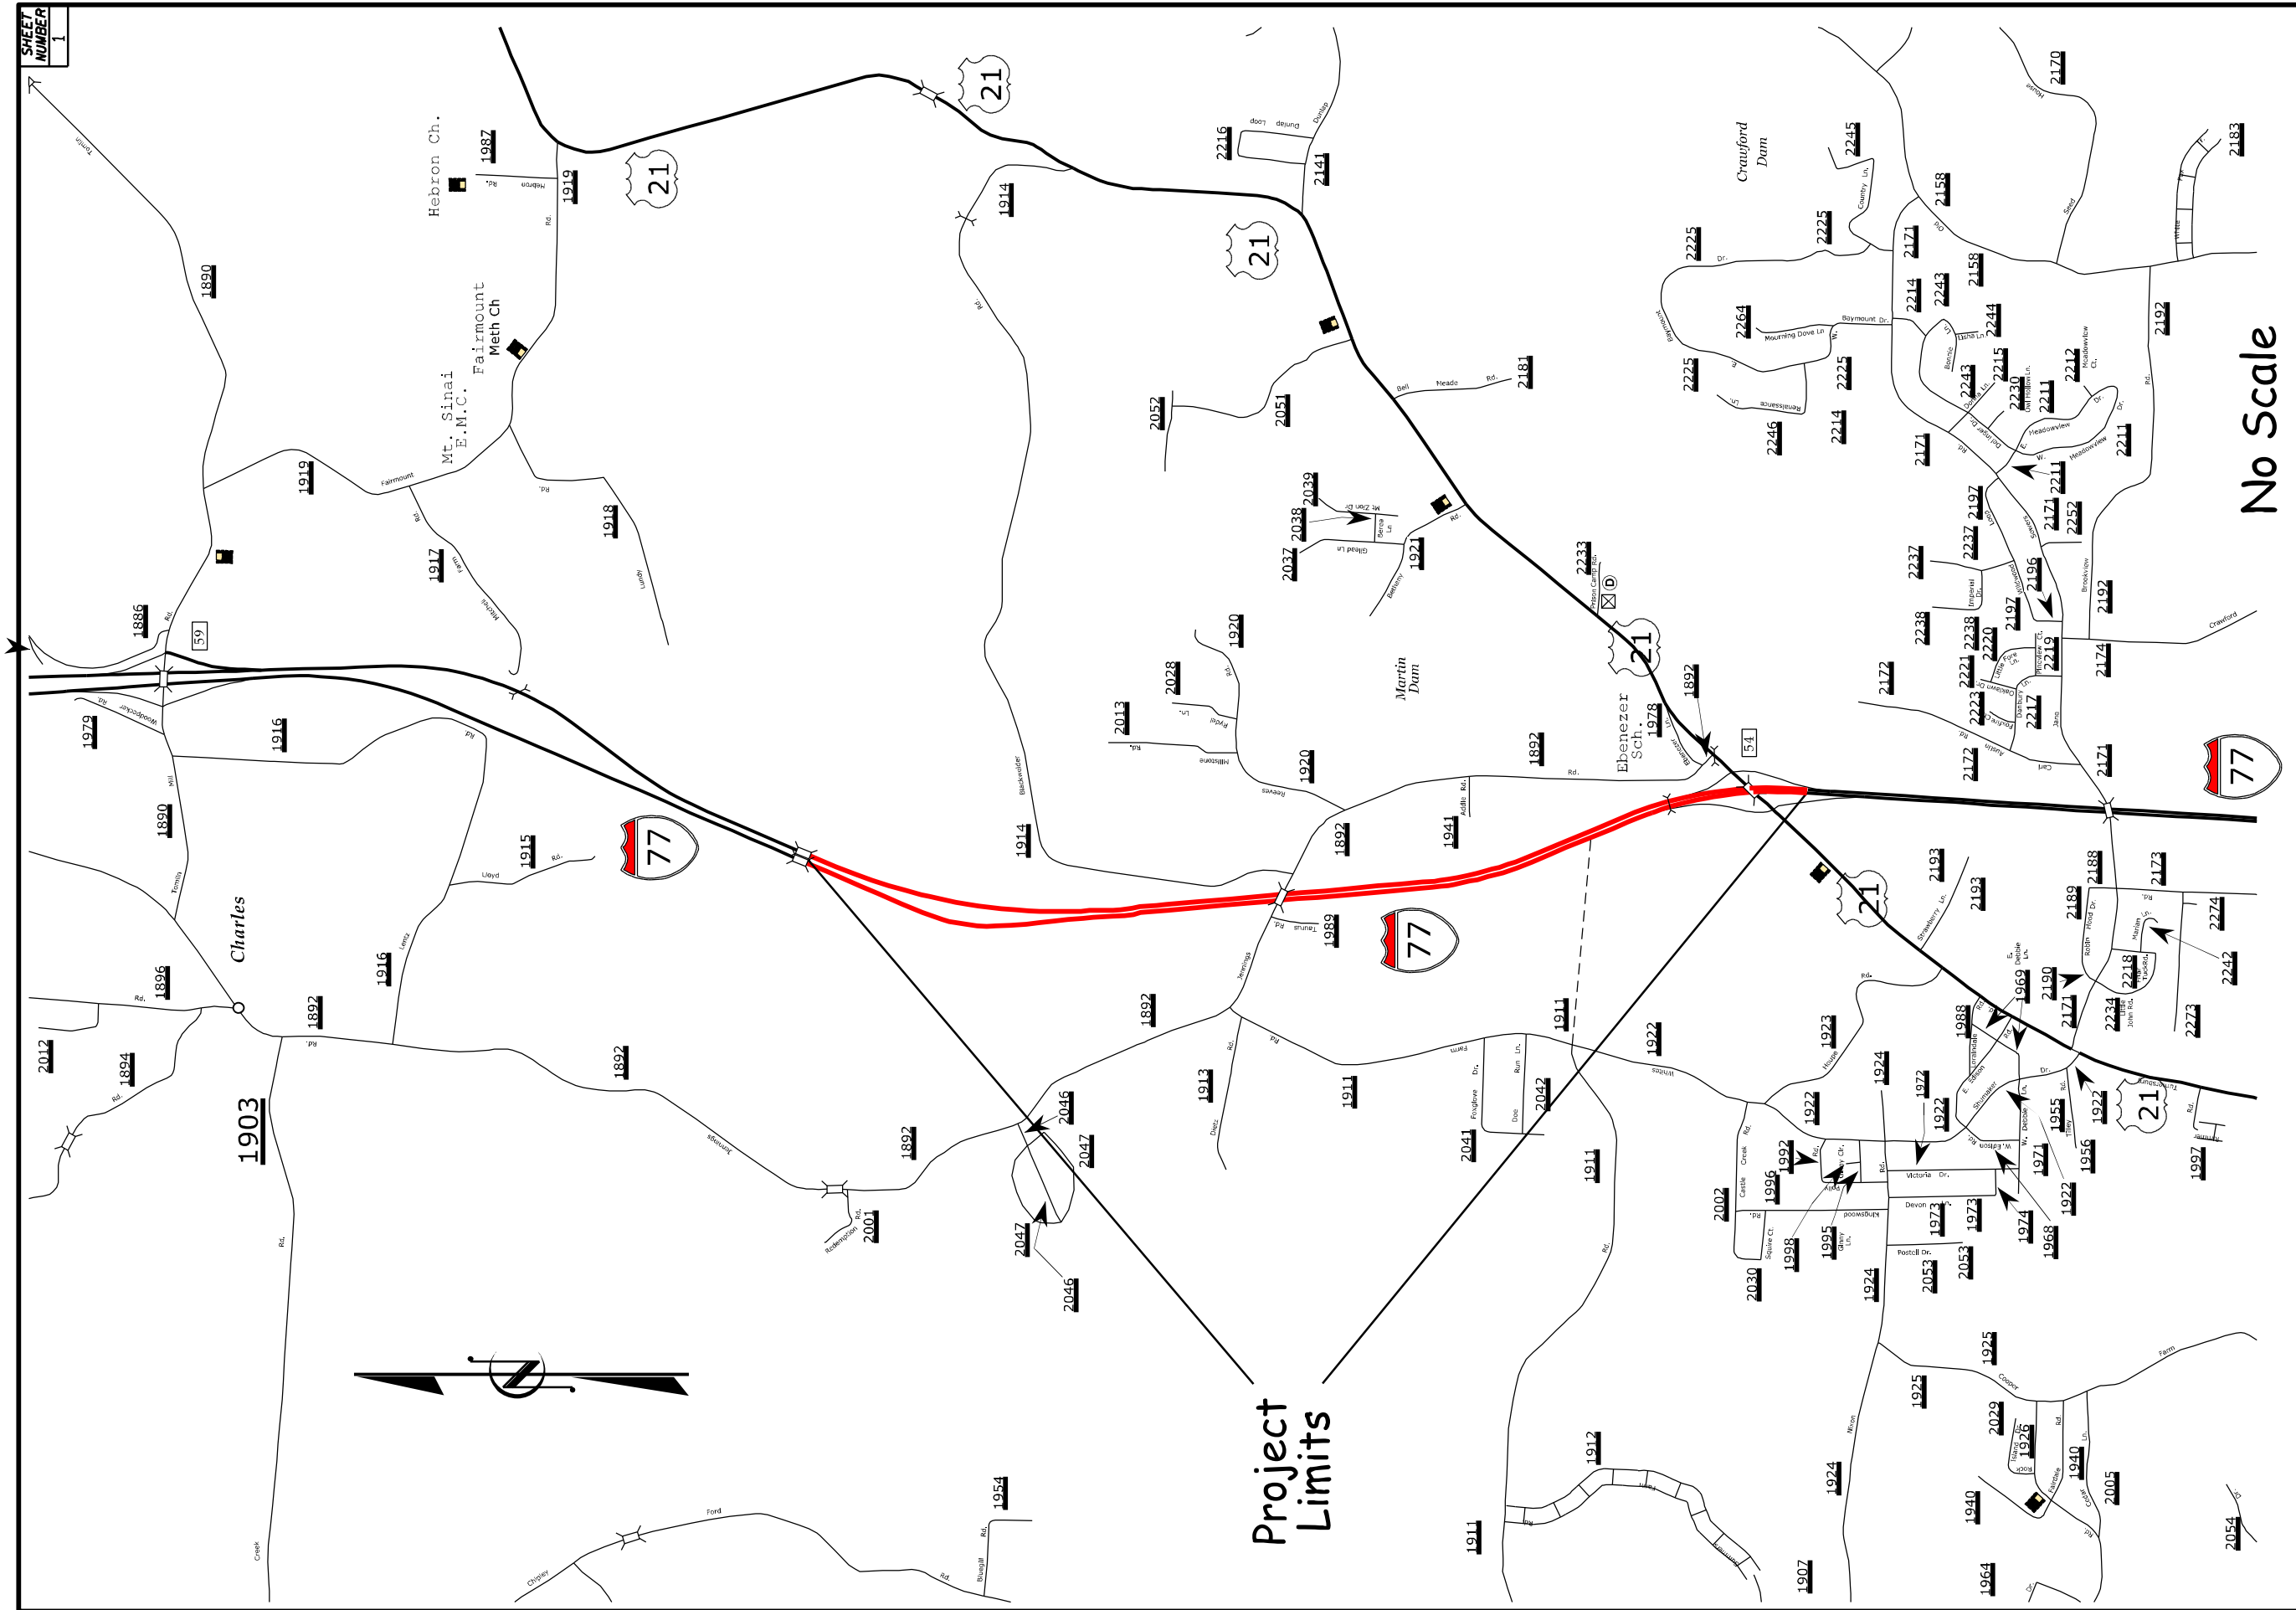


No Scale

Project Limits

Vicinity Map

IREDELL COUNTY

NC

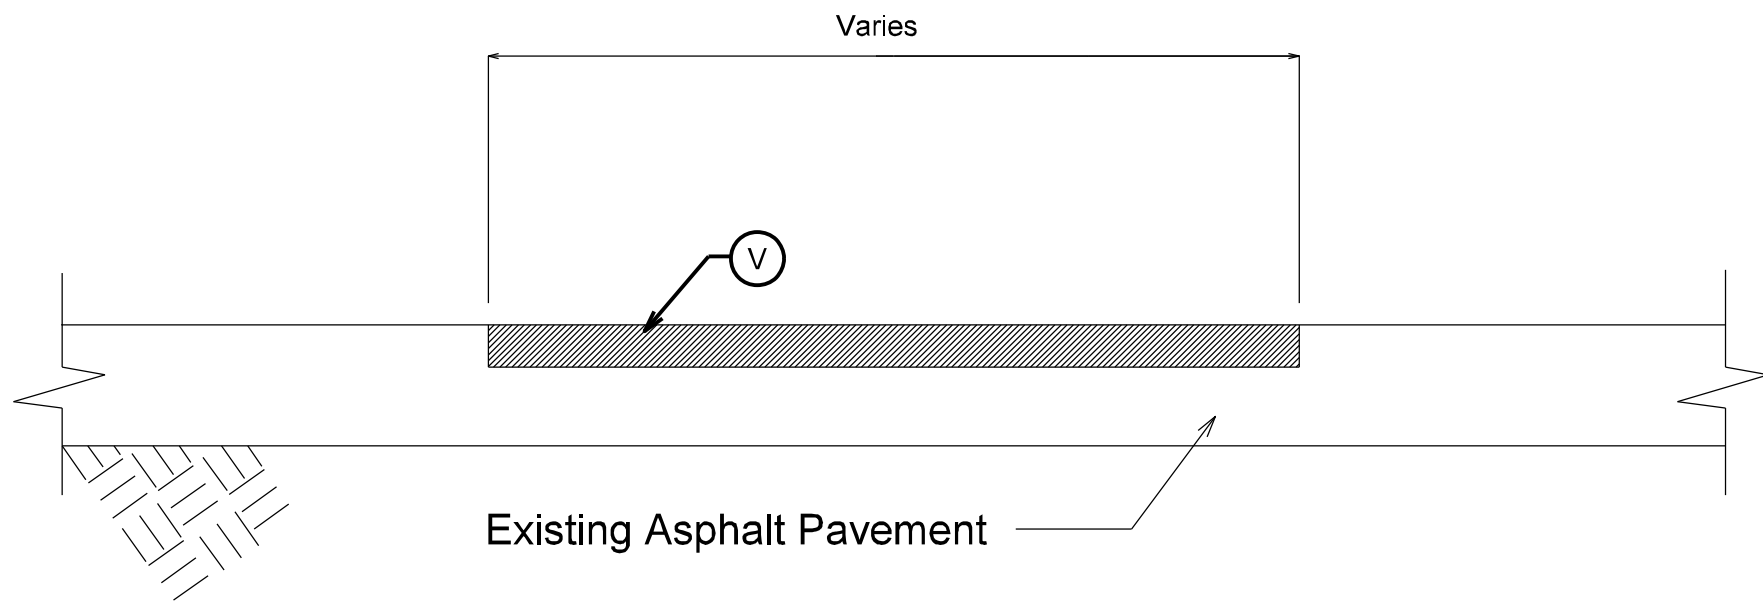

Asphalt Pavement Repair Typical Section

V	Mill approximately 3" in depth and replace with asphalt surface course, type S 9.5D
---	---

Asphalt Repair Detail
I-77 Iredell County