


10/17/2017
S:\S&BU\Standards and Drawings\Drawings\Milled Rumble - Stripes\Div 13 - US 64 Chad Left\us\Milled center and edge rumble st-ipe.dgn


LANE TREATMENT

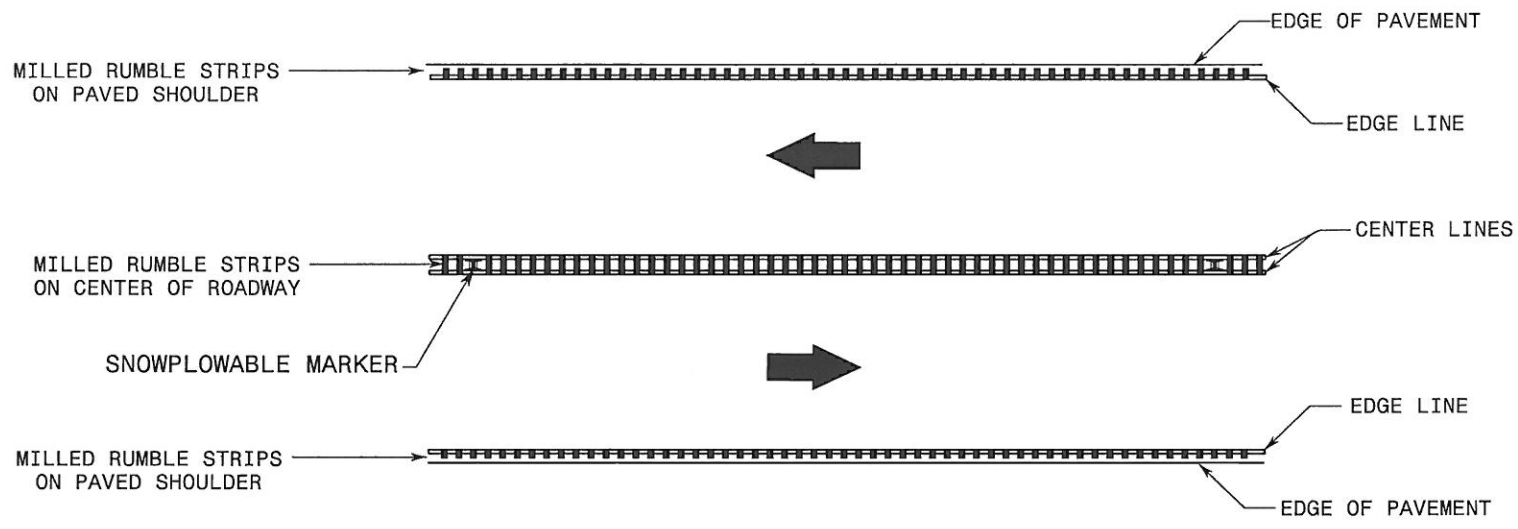





NOTES:

- 1) USING A VACUUM IN THE SAME OPERATION, REMOVE ALL DEBRIS FROM THE MILLINGS JUST PRIOR TO PLACING ANY PAVEMENT MARKINGS.
- 2) ENSURE GLASS BEADS AND HIGHLY REFLECTIVE MEDIA ARE SPREAD UNIFORMLY OVER THE ENTIRE SURFACE OF PAVEMENT MARKING LINES.
- 3) DO NOT MILLED RUMBLE STRIPS WHERE EXISTING SNOWPLOWABLE MARKERS ARE INSTALLED.
- 4) LOCATE EDGE LINES/RUMBLES FROM CENTER OF ROADWAY WIDTH.

CENTER LINES

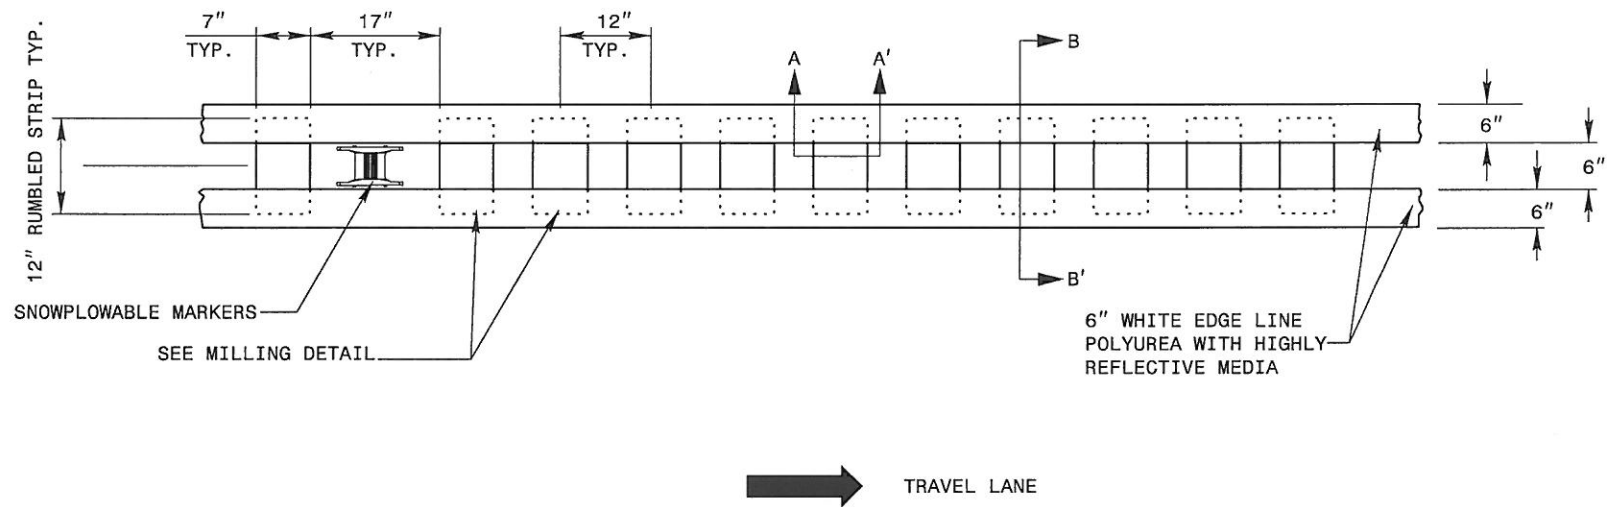

MILLING/MARKING DETAILS

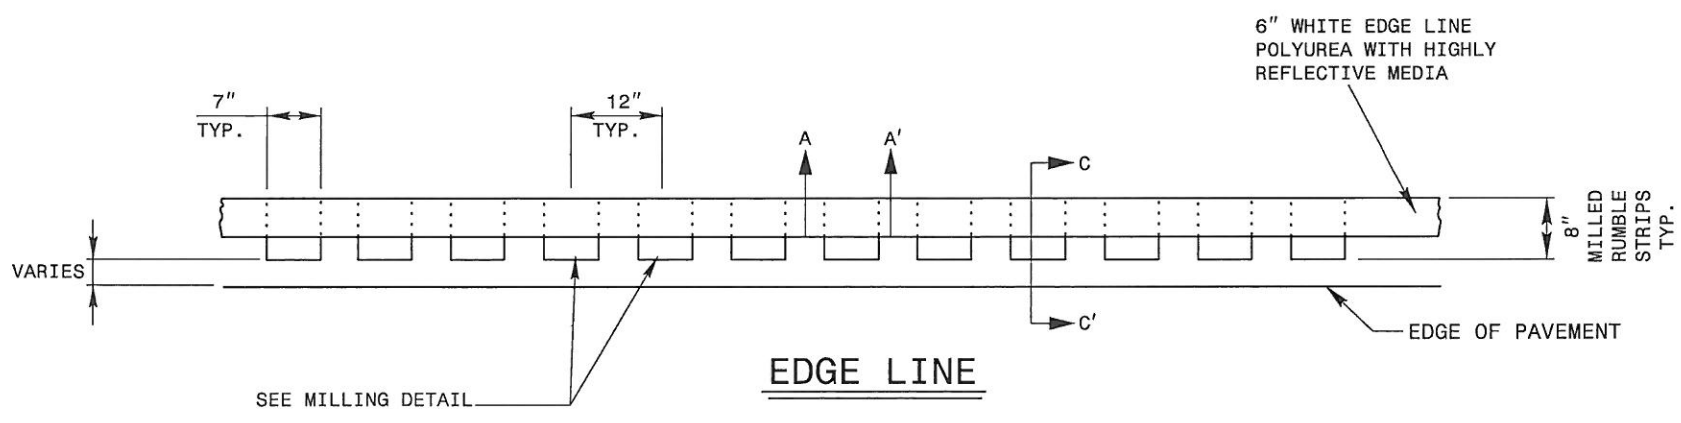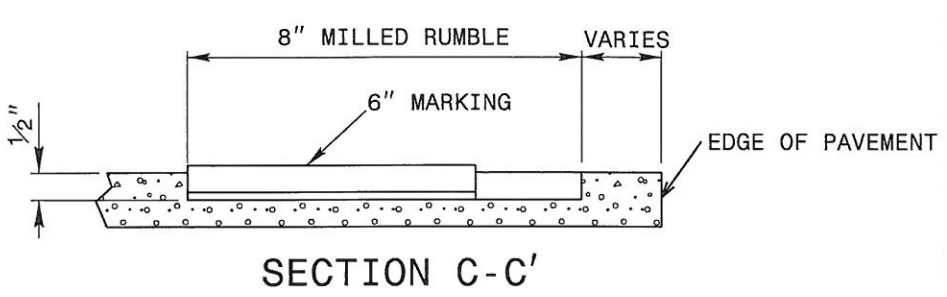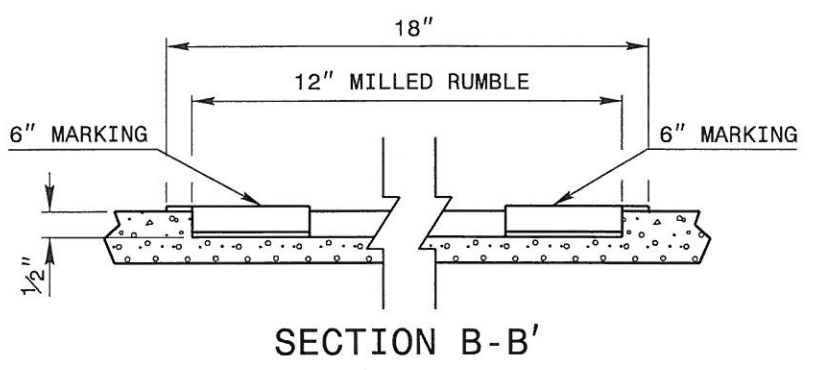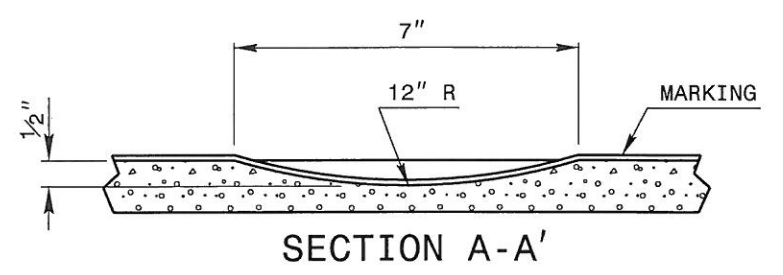

CENTER AND EDGE LINES
MILLED RUMBLE STRIPES