


PROJECT REFERENCE NO. W. McDowell Hwy. 70-CD-59	SHEET NO. 1 OF 1
ROADWAY DESIGN ENGINEER	PAVEMENT DESIGN ENGINEER

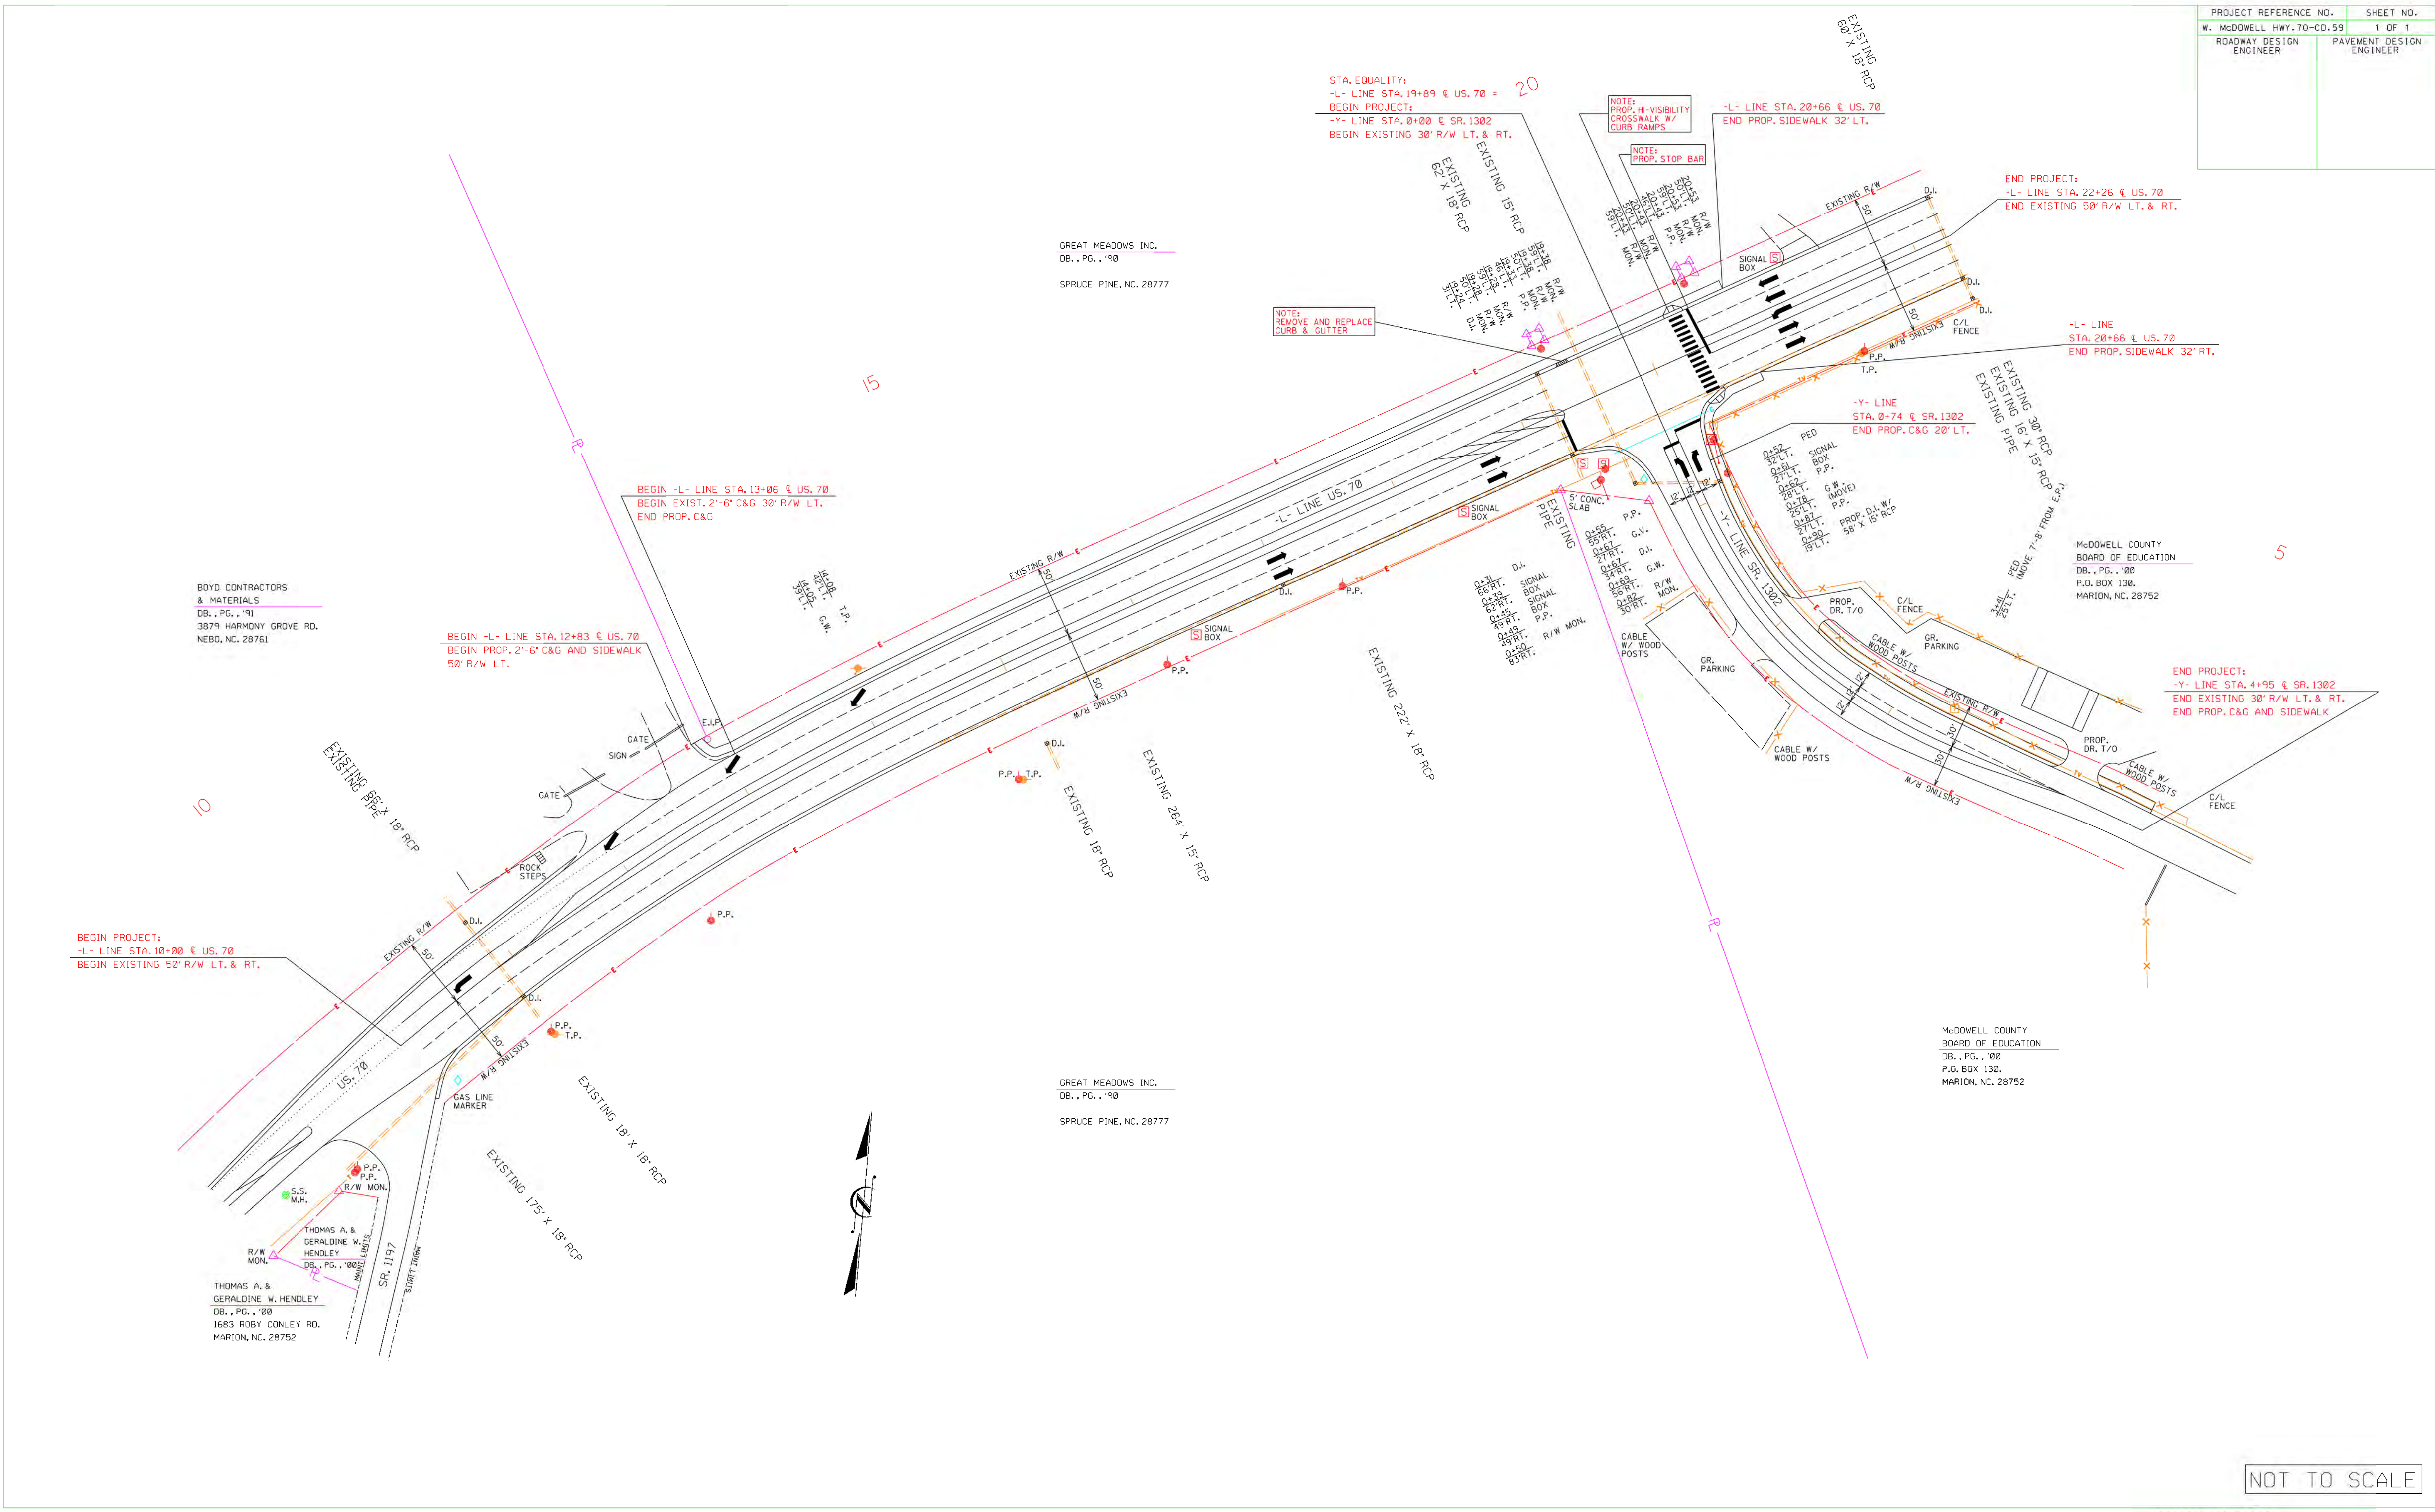

BOYD CONTRACTORS
& MATERIALS
DB., PG., '91
3879 HARMONY GROVE RD.
NEBO, NC. 28761

THOMAS A. & GERALDINE W. HENDLEY
DB., PG., '00
1683 ROBY CONLEY RD.
MARION, NC. 28752

GREAT MEADOWS INC.
DB., PG., '90
SPRUCE PINE, NC. 28777

GREAT MEADOWS INC.
DB., PG., '90
SPRUCE PINE, NC. 28777

McDOWELL COUNTY BOARD OF EDUCATION
DB., PG., '00
P.O. BOX 130
MARION, NC. 28752

McDOWELL COUNTY BOARD OF EDUCATION
DB., PG., '00
P.O. BOX 130
MARION, NC. 28752

NOT TO SCALE

\$\$\$\$\$SYTIME\$\$\$\$\$
\$\$\$\$\$DGN\$\$\$\$\$
\$\$\$\$\$USERNAME\$\$\$\$\$