

**This electronic collection of documents is provided
for the convenience of the user
and is Not a Certified Document –**

**The documents contained herein were originally issued
and sealed by the individuals whose names and license
numbers appear on each page, on the dates appearing
with their signature on that page.**


**This file or an individual page
shall not be considered a certified document.**

CROSS-SECTIONS INDEX OF SHEETS

-L- X-1 THRU X-28

8/23/99


0	5	10	PROJ. REFERENCE NO.	SHEET NO.
█	█	█	R-5864	X-1

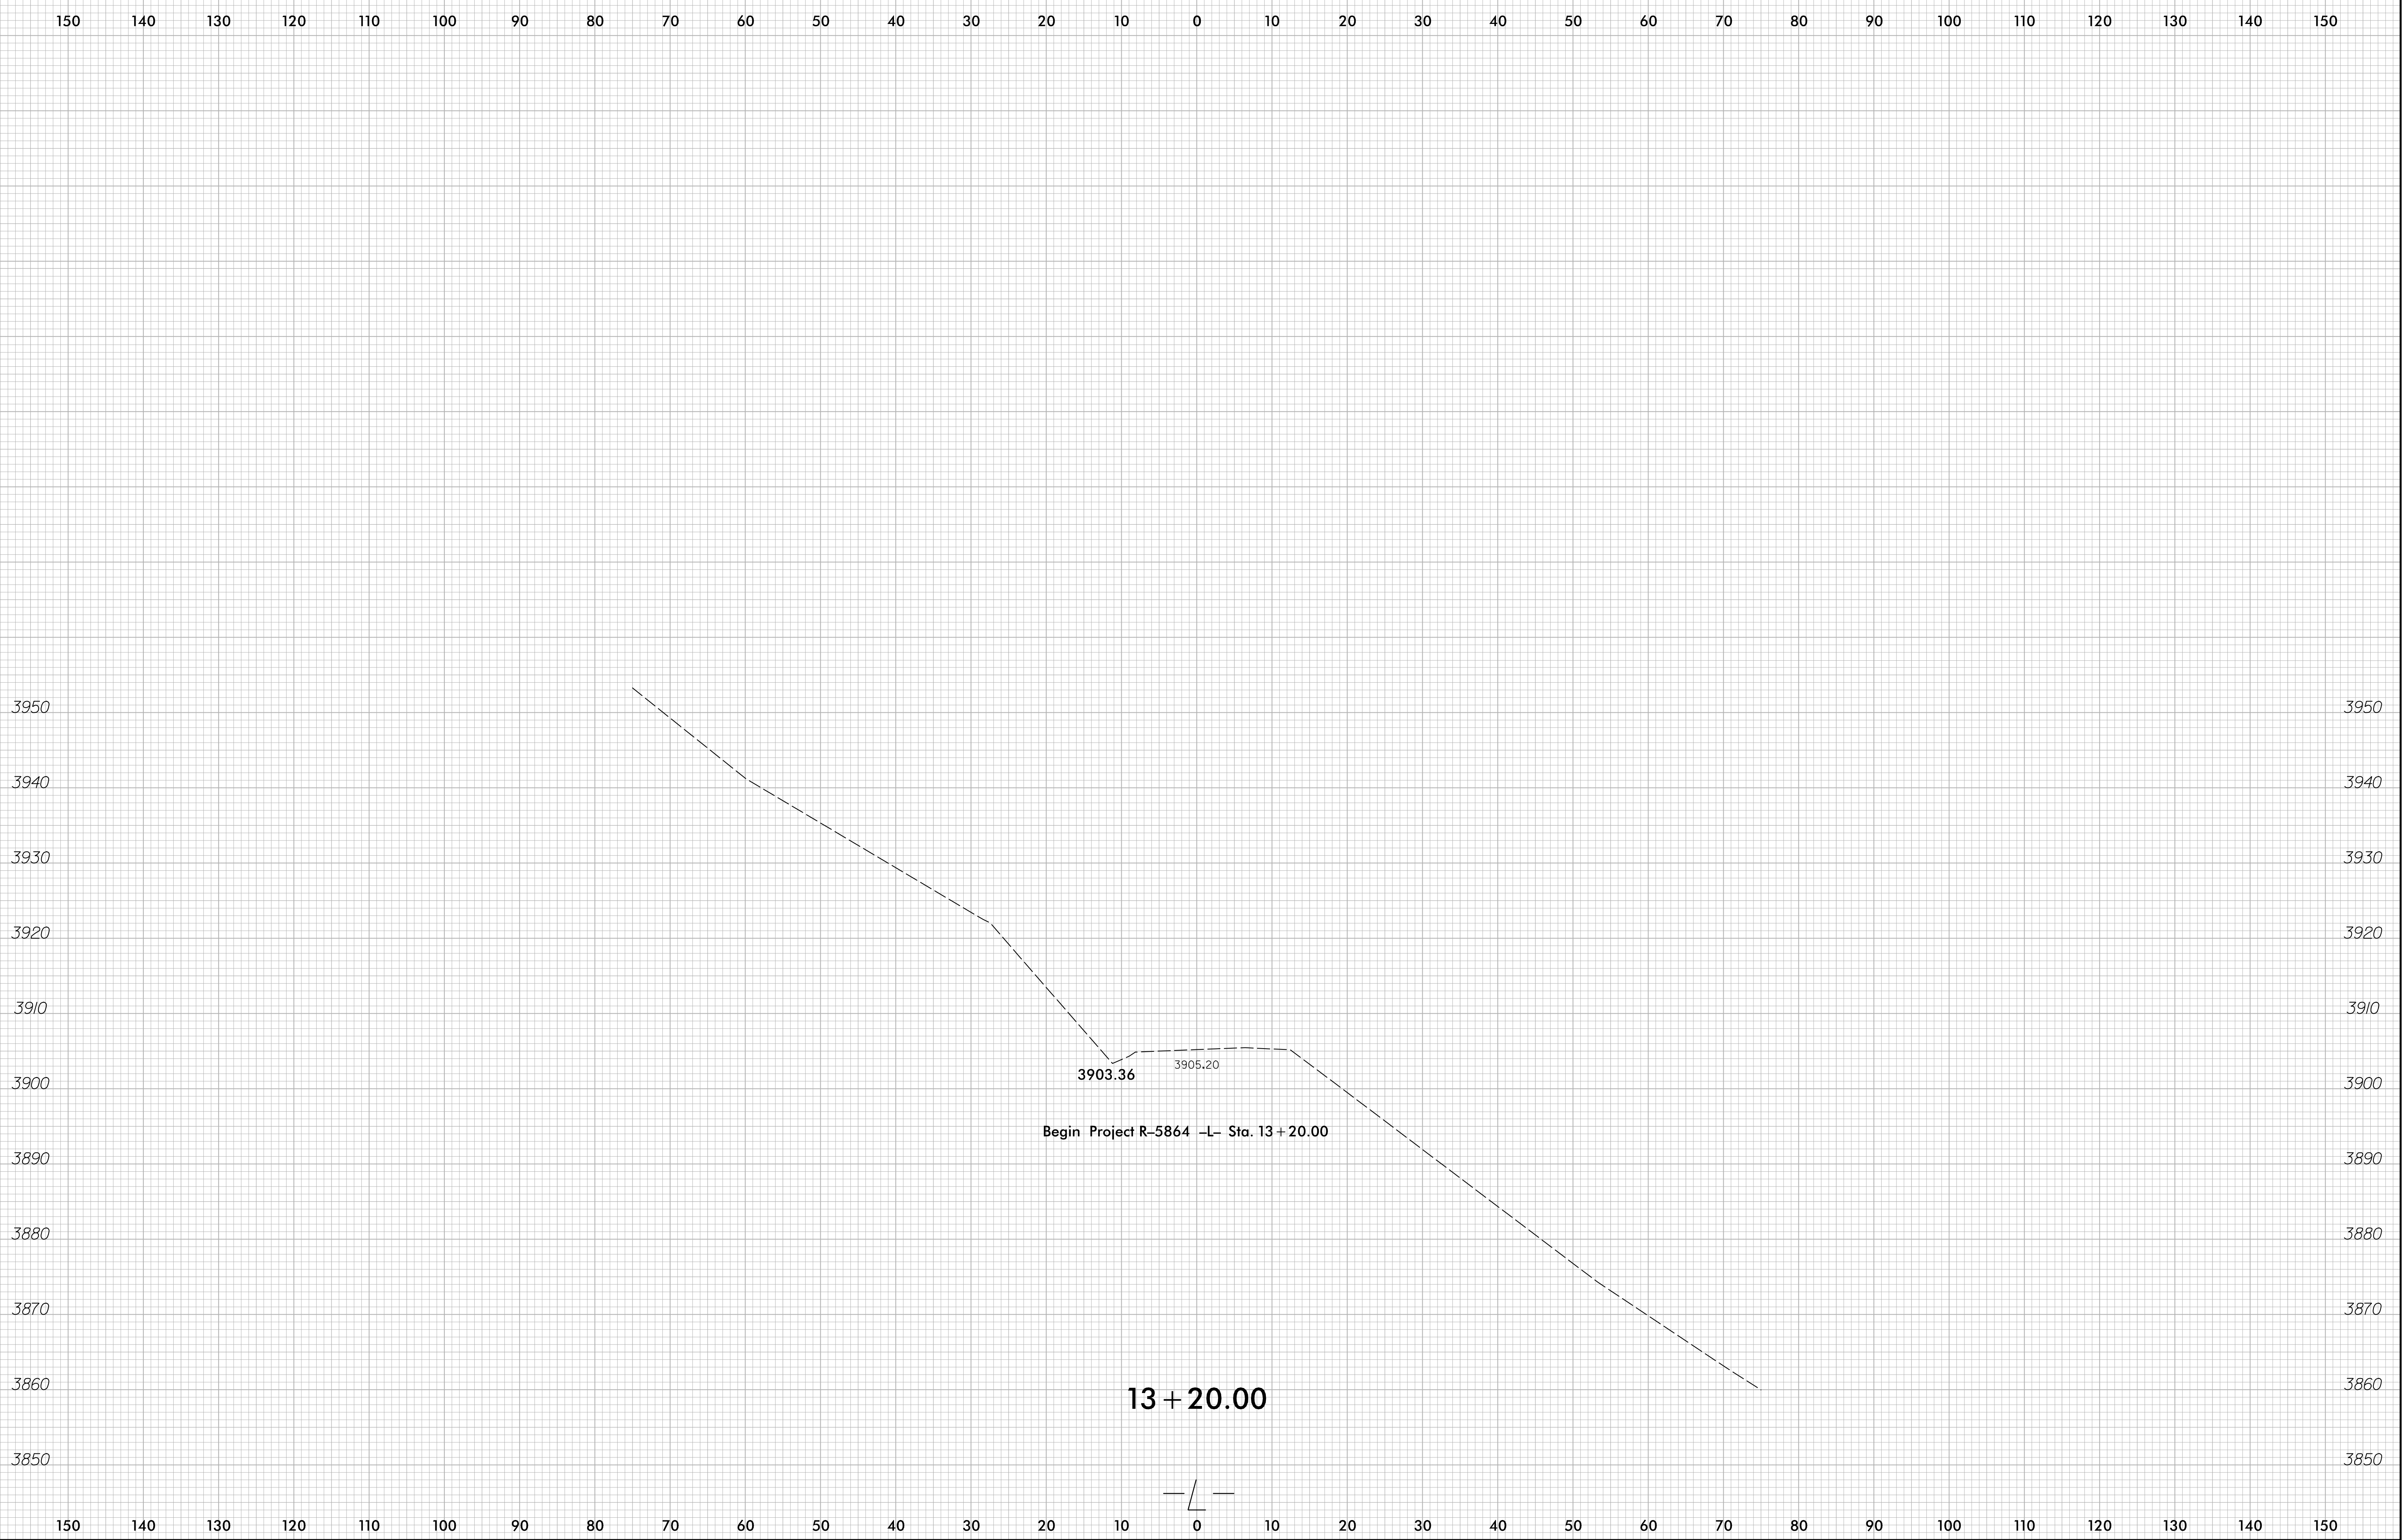

7/1/2018
T:\1883669SR R-5864 Slide Repair\R-5864\Roadway\Corridor-Modeling\A1\3\AL12_XPL_20-ft.dgn

8/23/99


0 5 10	PROJ. REFERENCE NO.	SHEET NO.
	R-5864	X-2

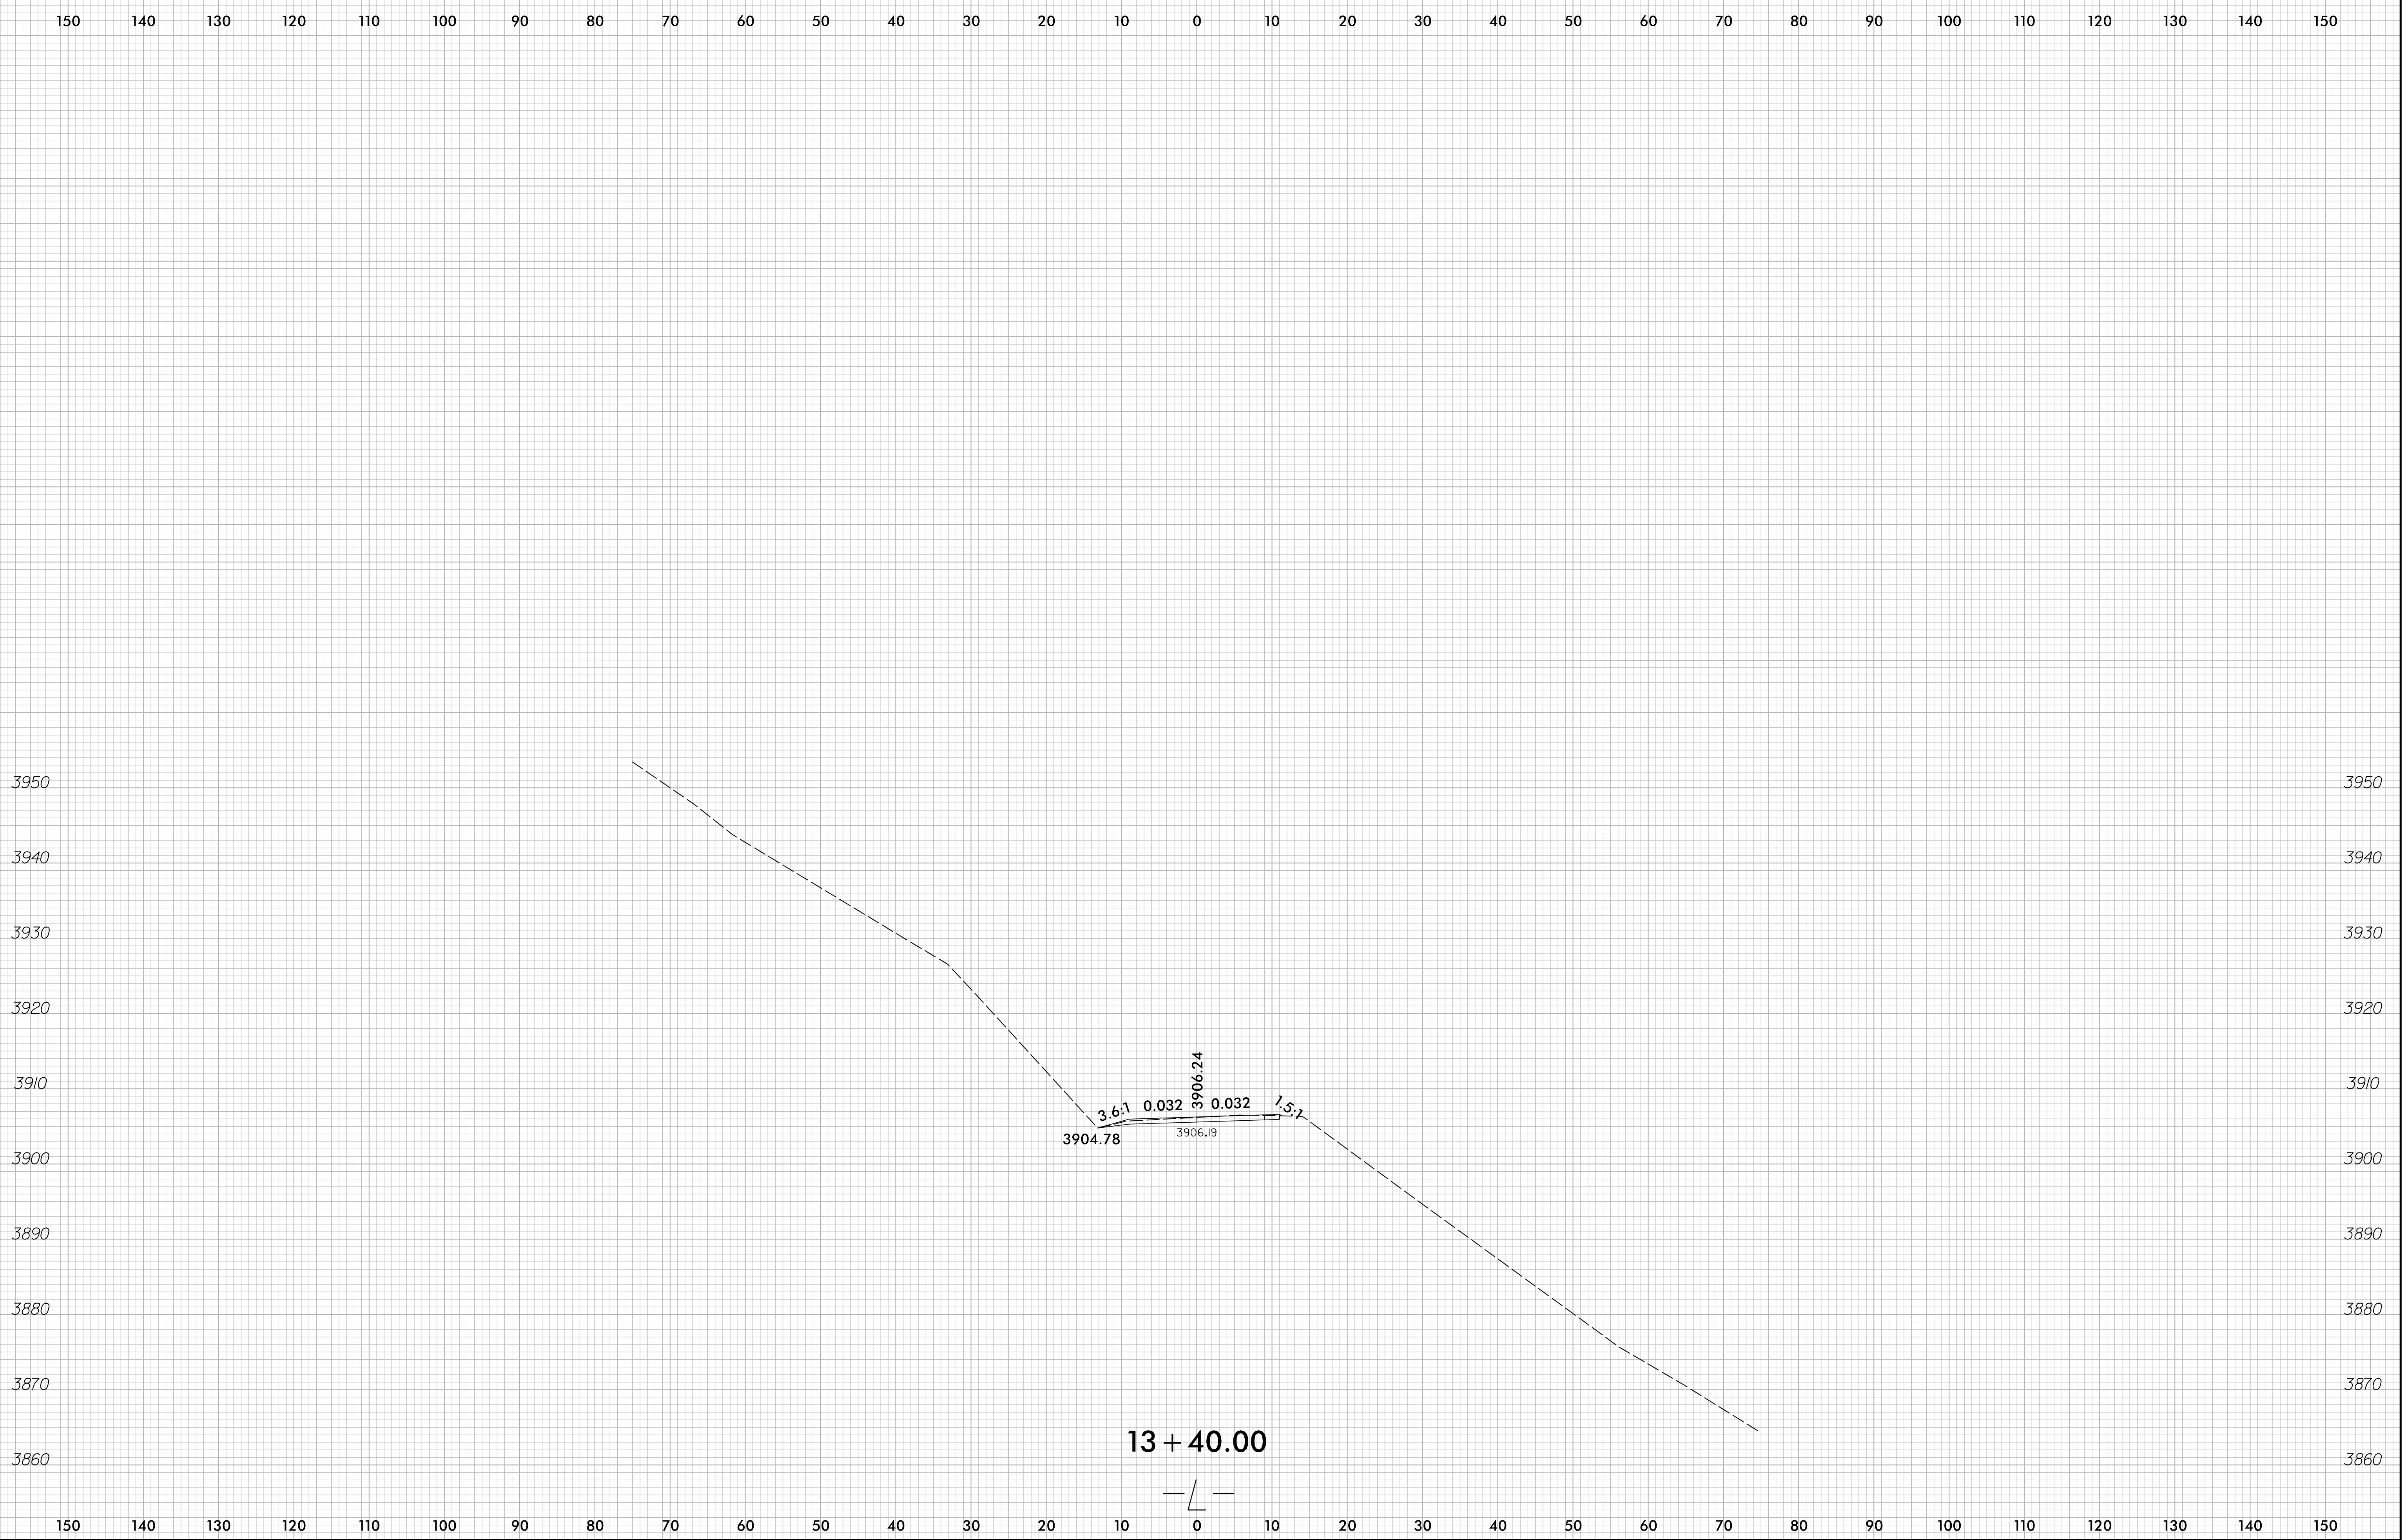

6/10/2019
T:\188366SR R-5864 Slide Repair\Roadway\Corridor-Modeling\11\3\AL12_XPL_20-ft.dgn
bant

8/23/99


0 5 10	PROJ. REFERENCE NO.	SHEET NO.
	R-5864	X-3

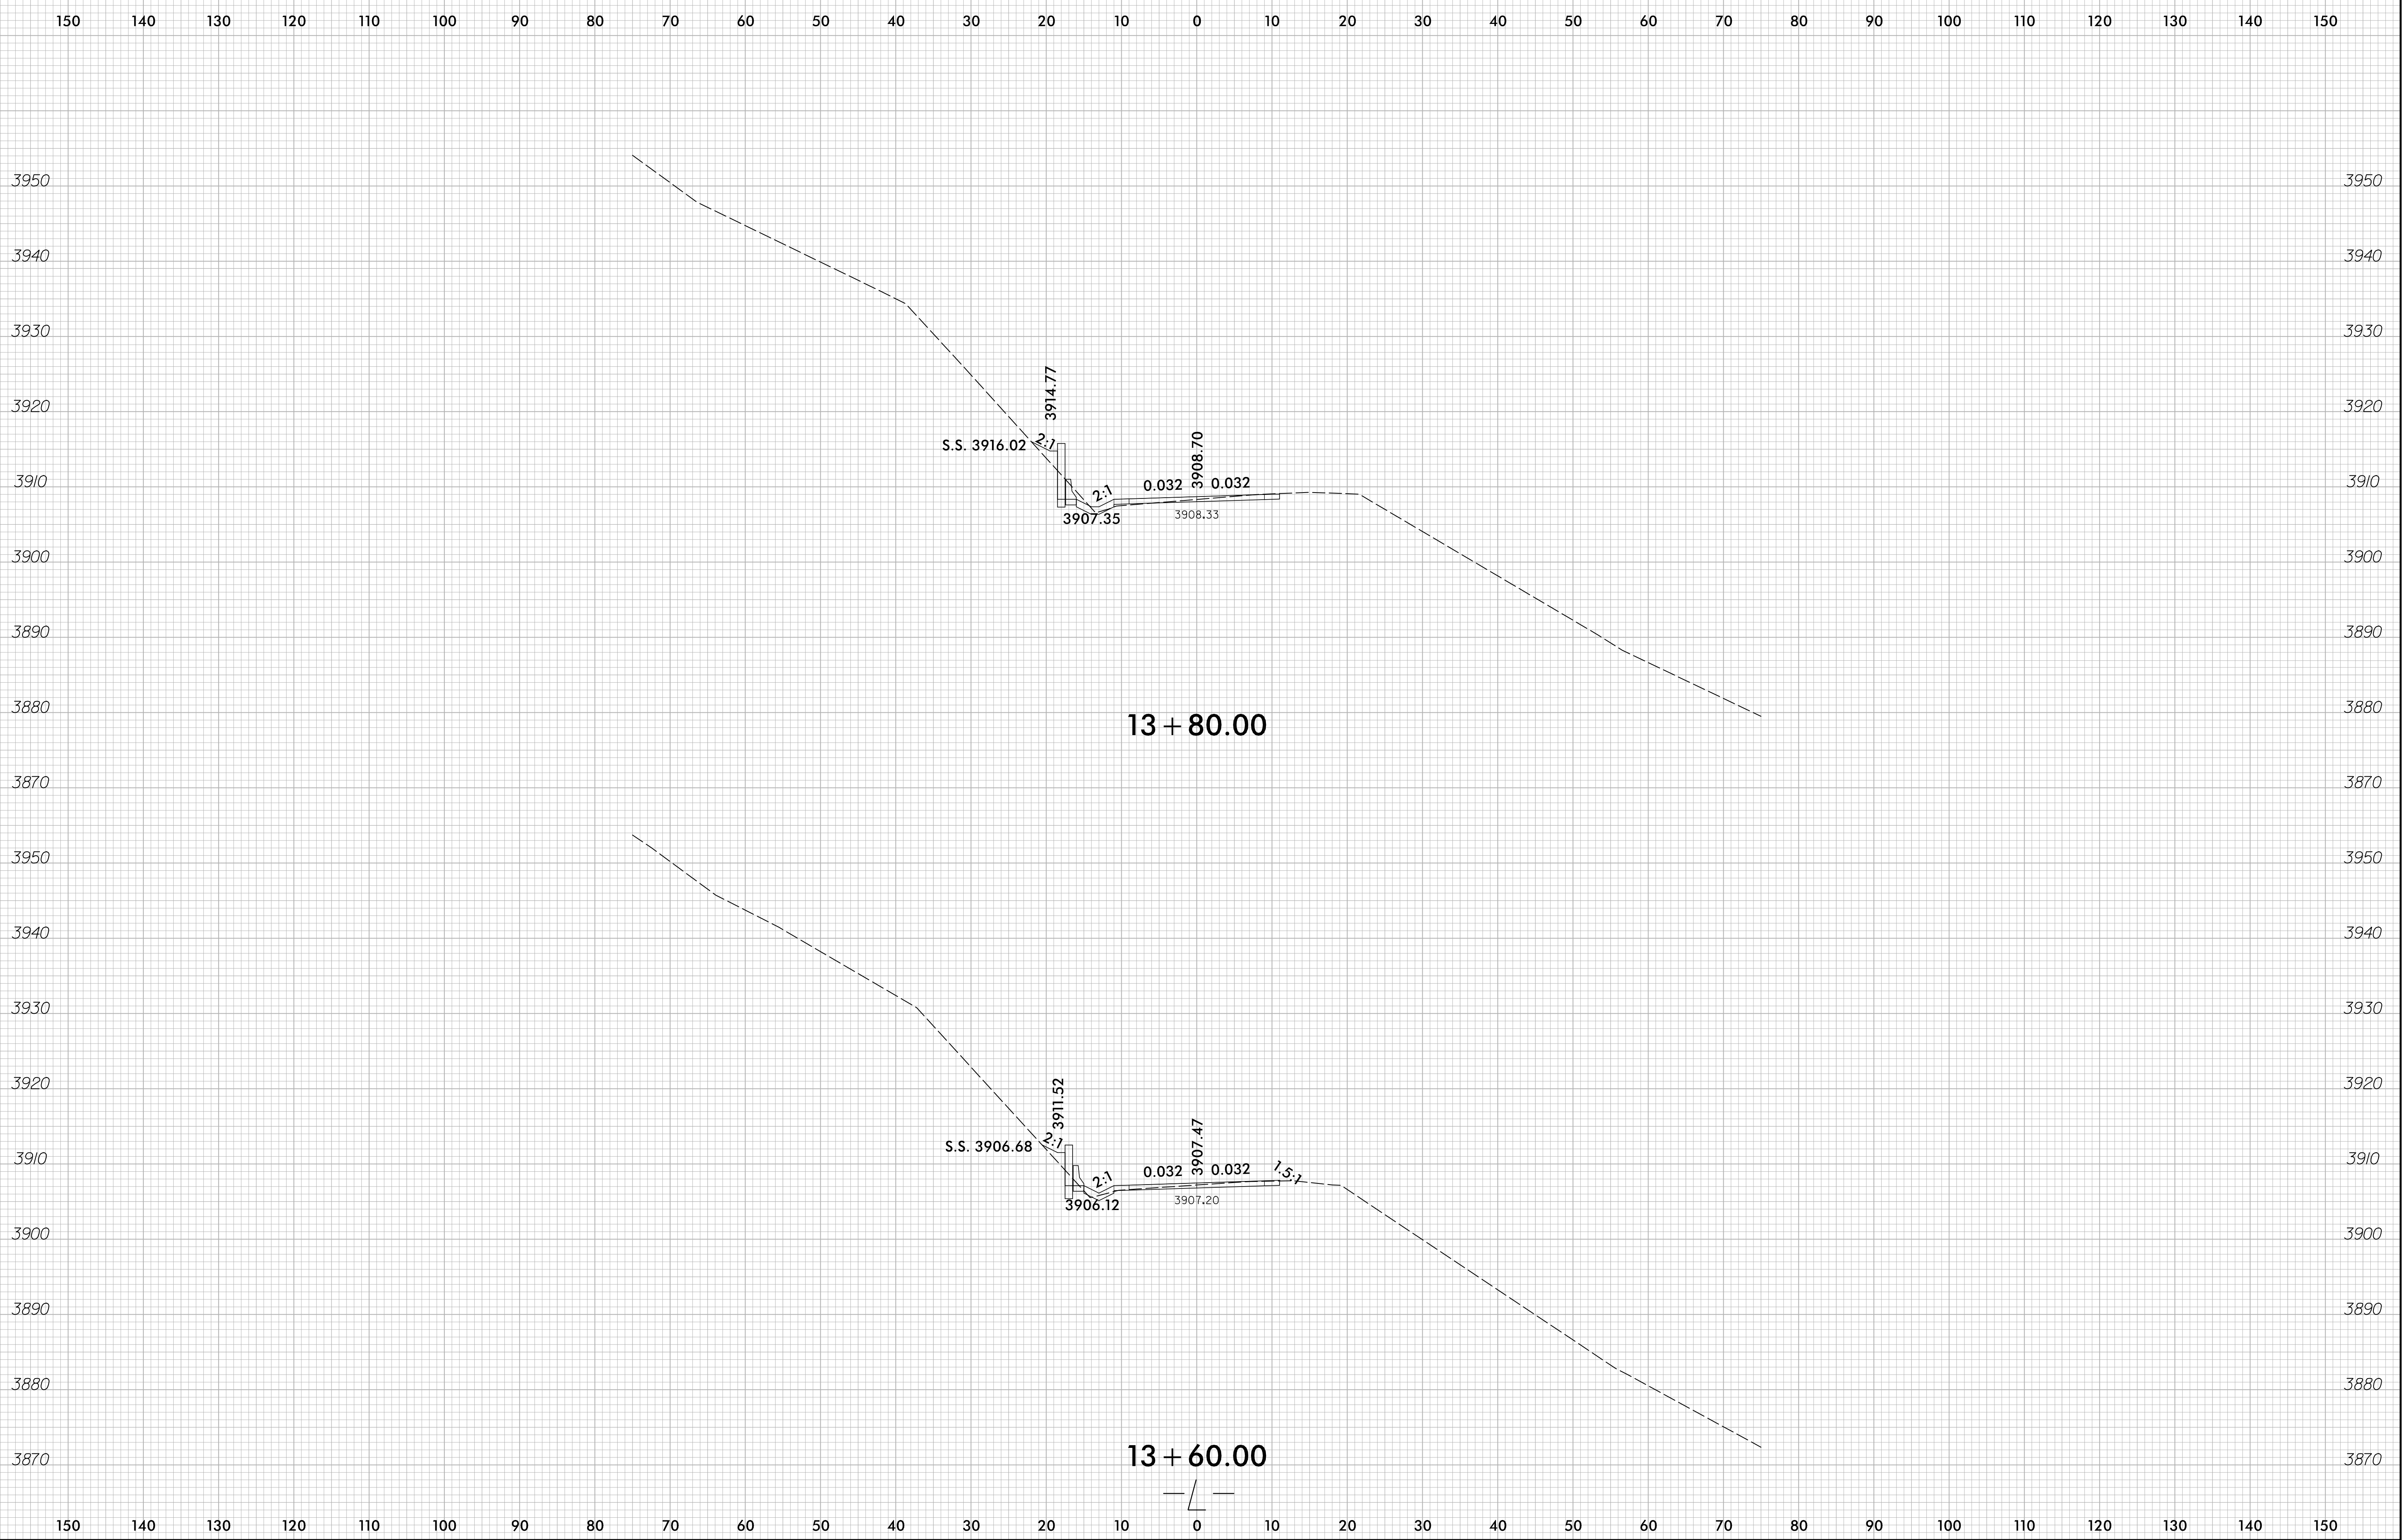

6/10/2019
T:\188366SR R-5864 Slide Repair\R-5864 Corridor Modeling\13\VAL12_XPL_20-ft.dgn
bant

8/23/99


0	5	10	PROJ. REFERENCE NO.	SHEET NO.
█	█	█	R-5864	X-4

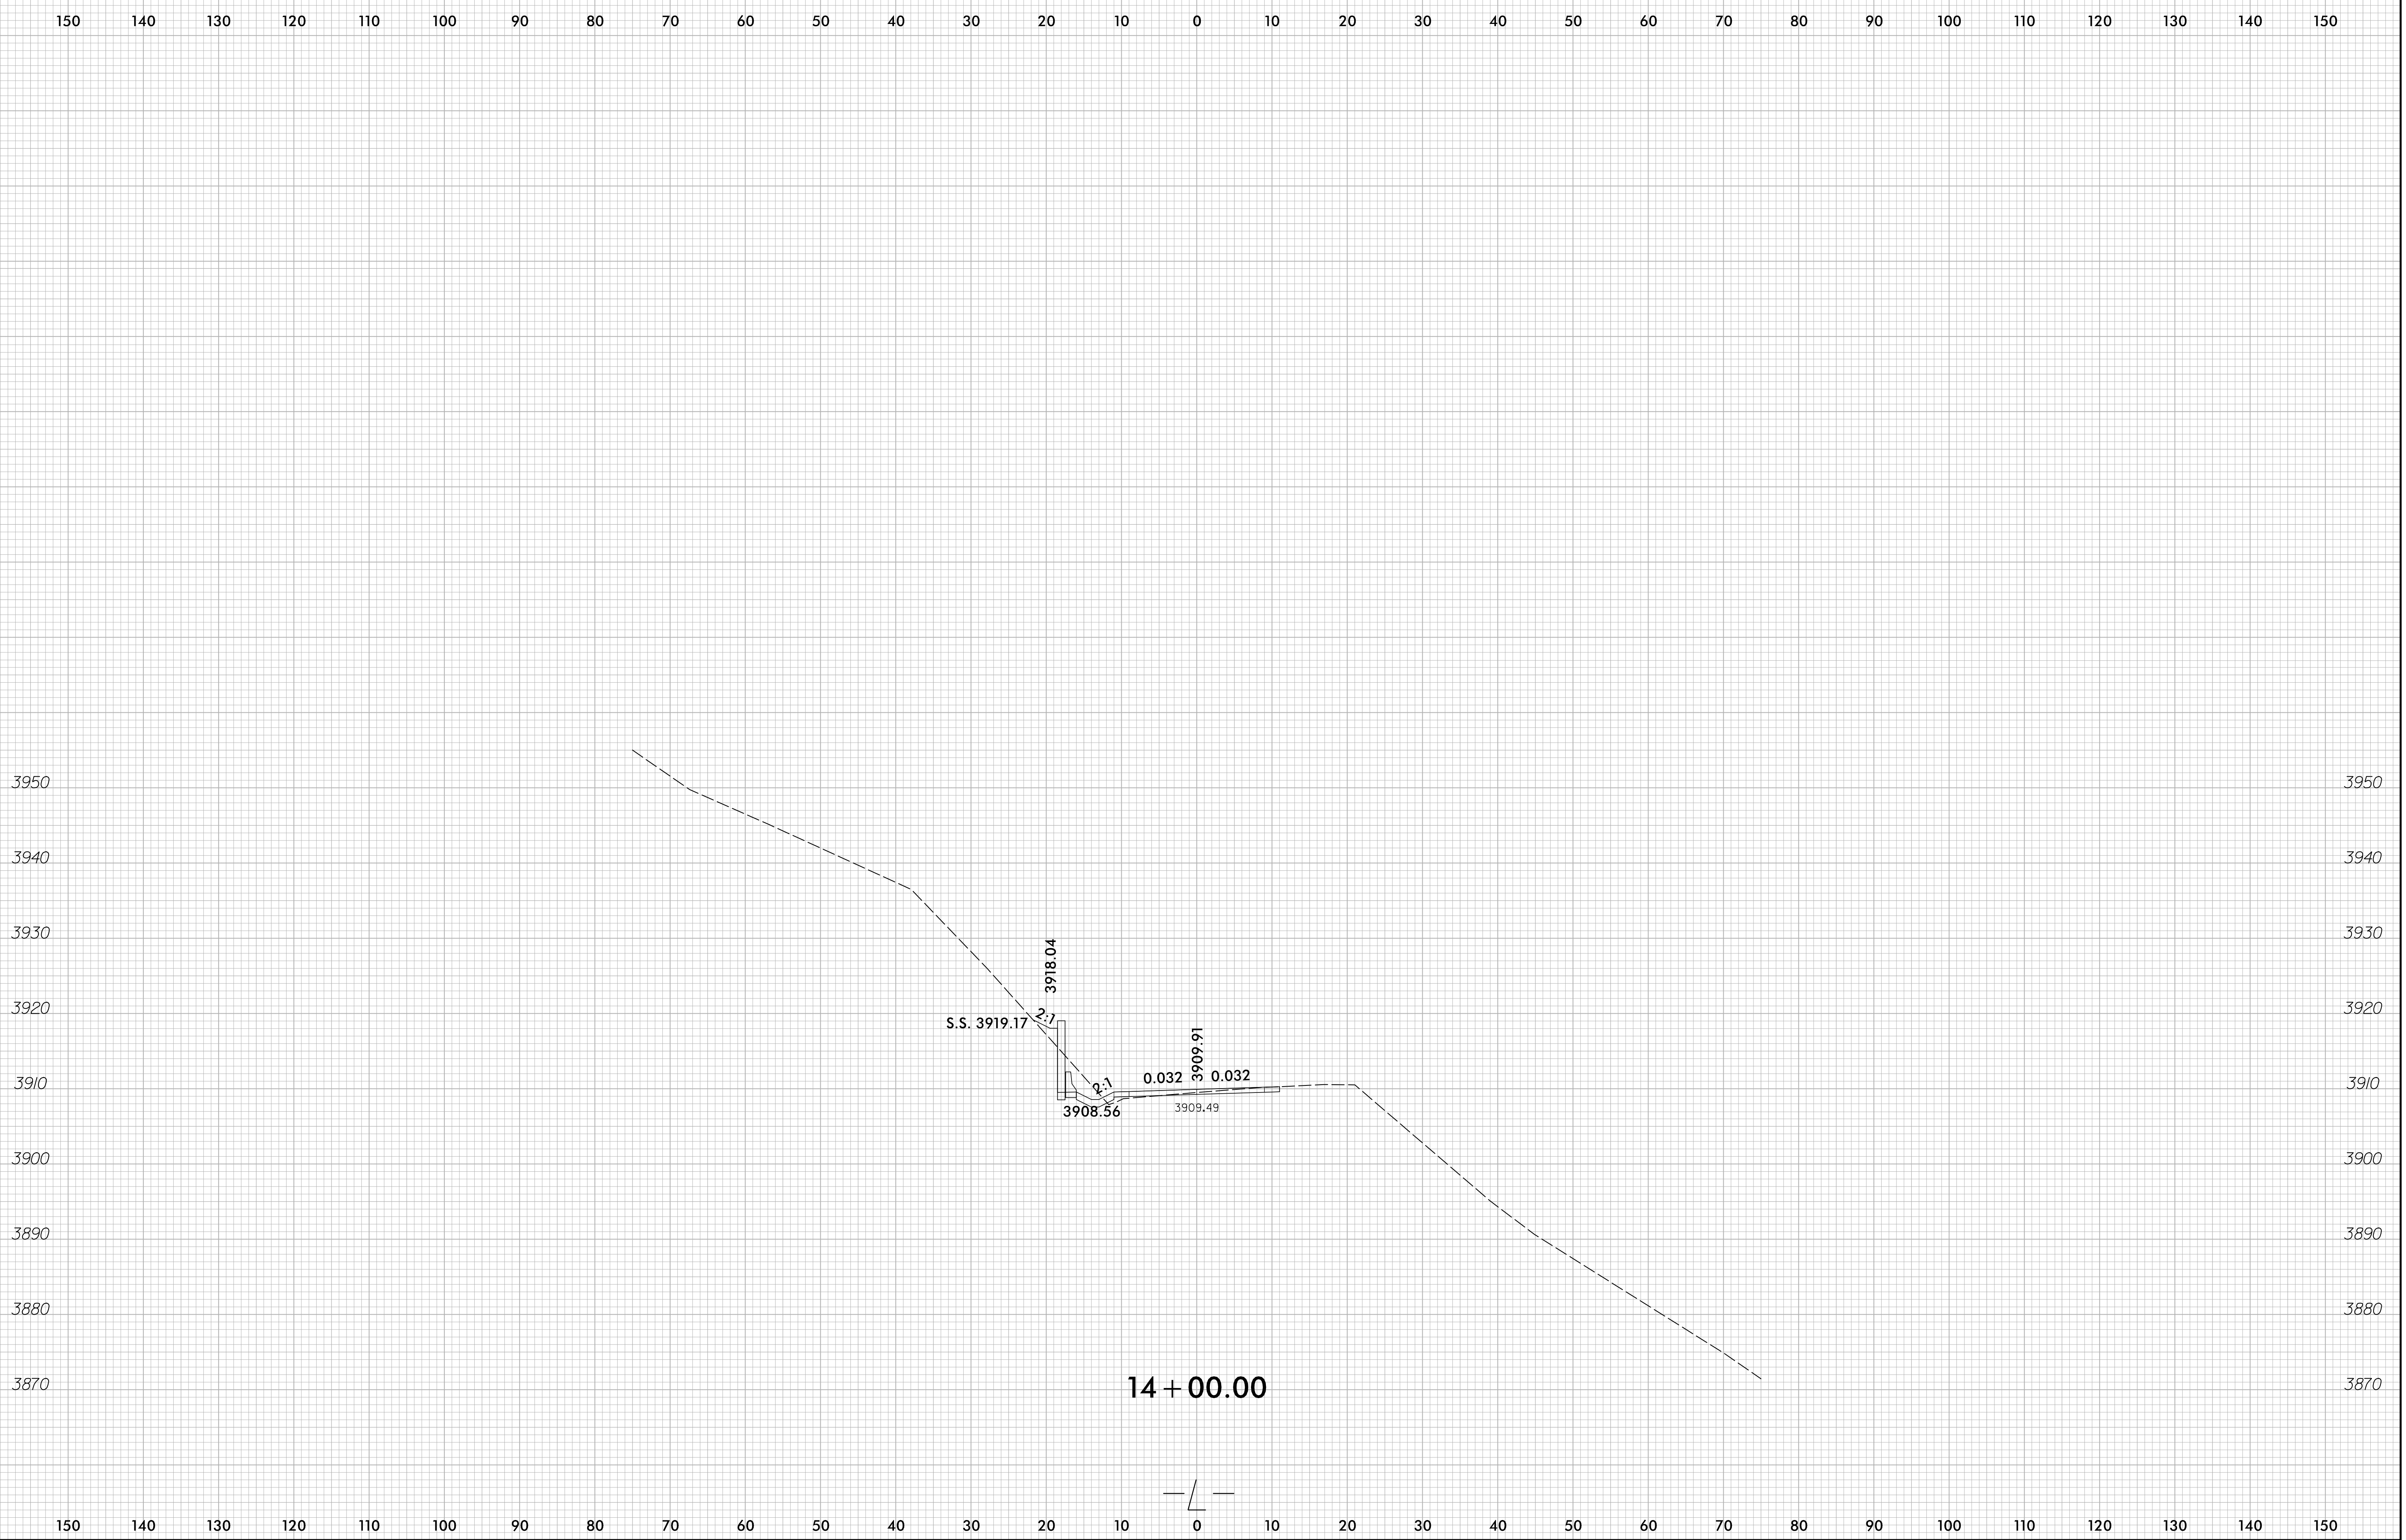

6/10/2019
T:\1188366SR R-5864 Slide Repair\R-5864 Roadway\Corridor-Modeling\Alt3\ALT2_XPL_20-ft.dgn
bant


8/23/99

0 5 10	PROJ. REFERENCE NO.	SHEET NO.
	R-5864	X-5

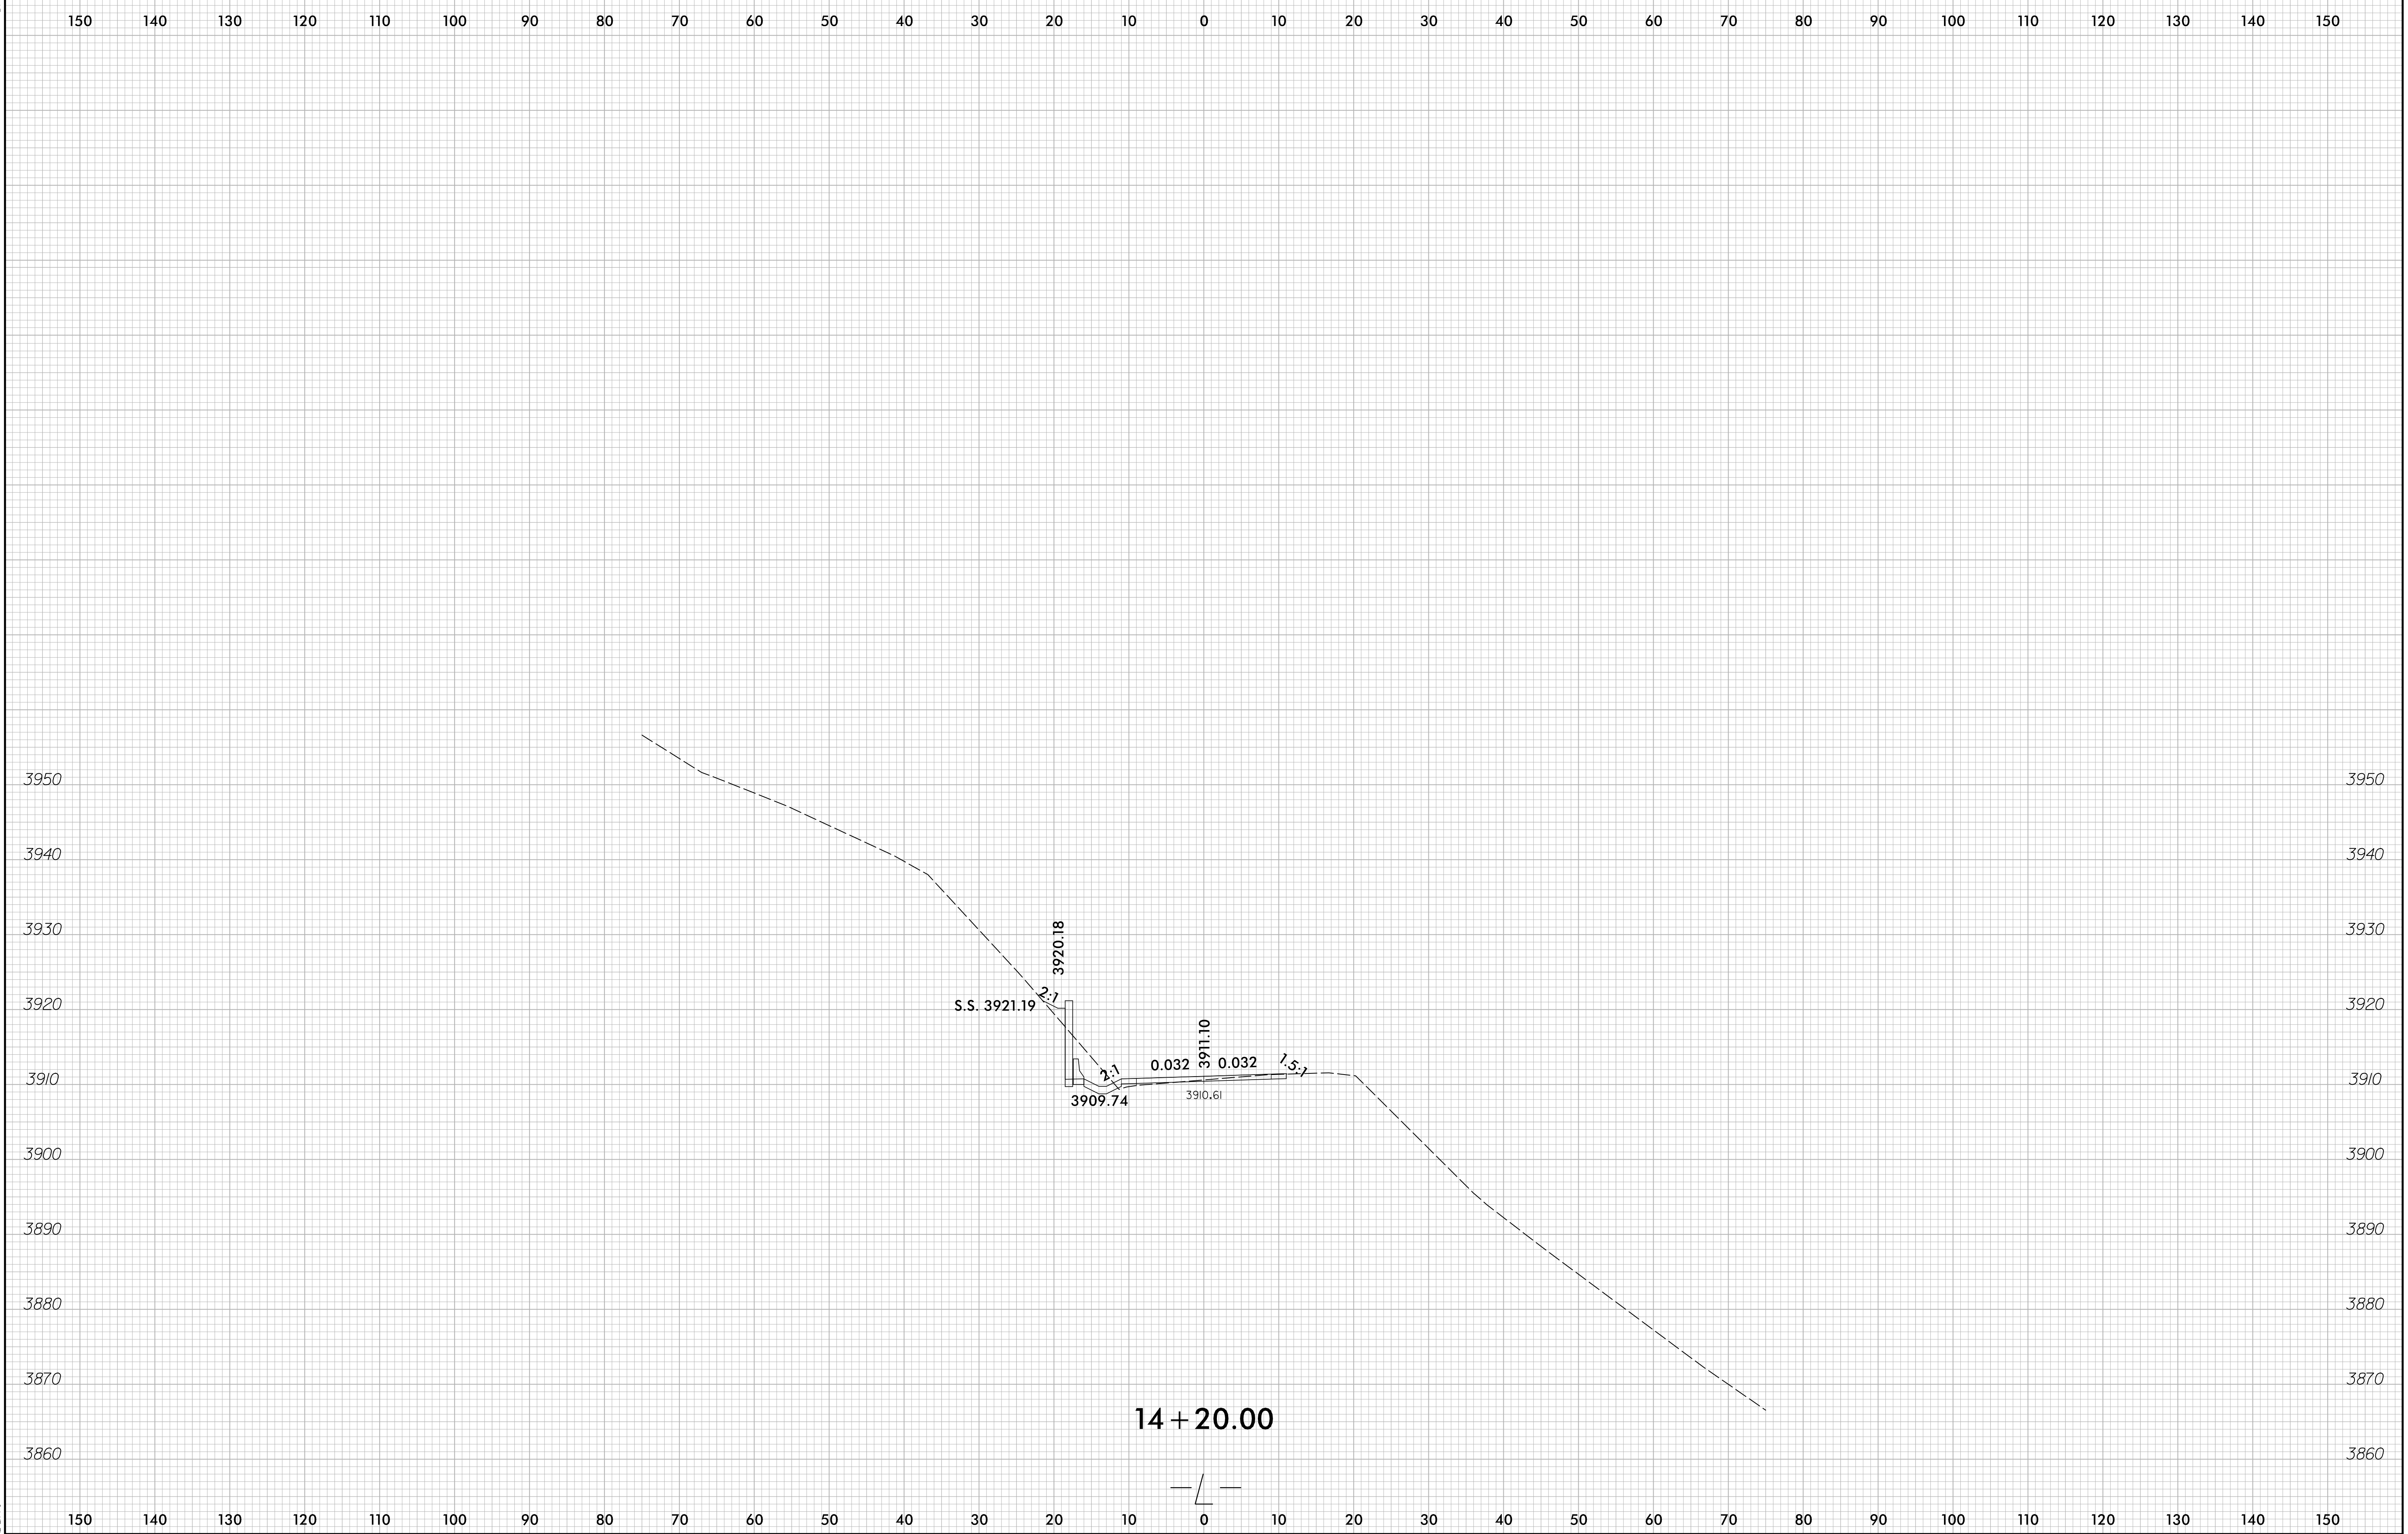


6/10/2019
T:\188366SR R-5864 Slide Repair\Roadway\Corridor-Modeling\113\AL12_XPL_20-ft.dgn
bant

14 + 20.00

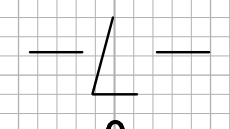

8/23/99

0 5 10	PROJ. REFERENCE NO.	SHEET NO.
	R-5864	X-6

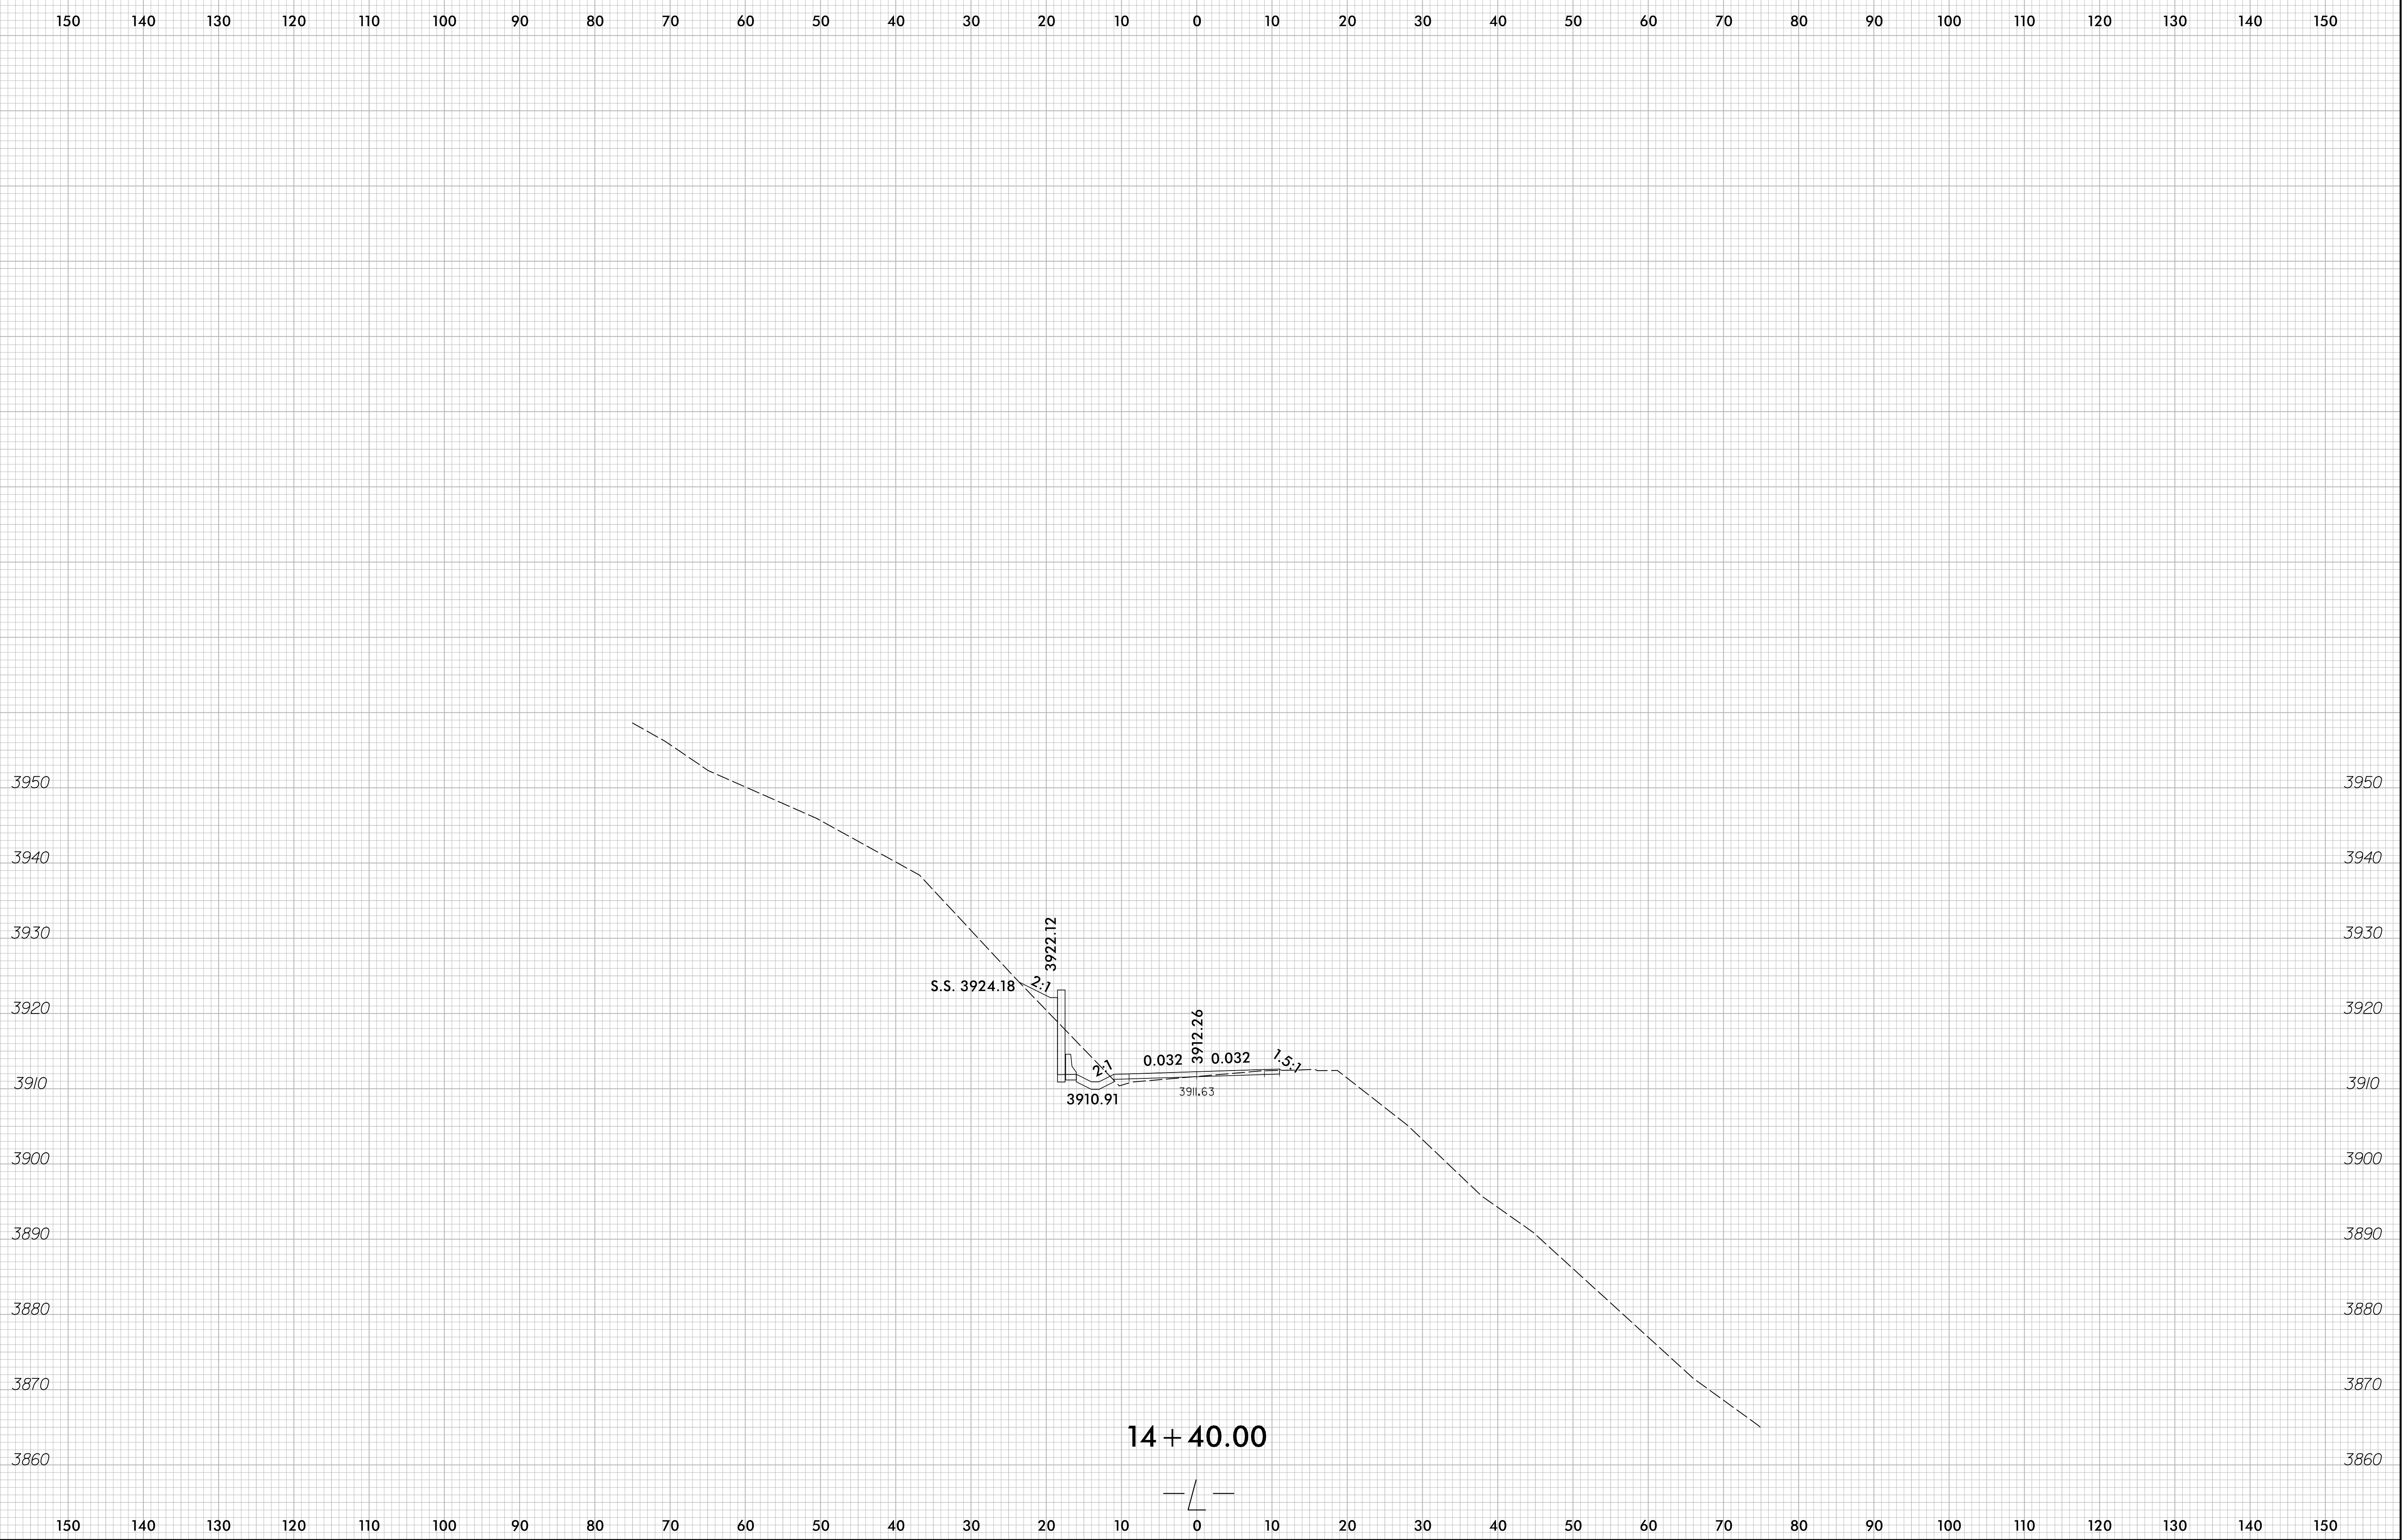

6/10/2019
T:\1188366SR R-5864 Slide Repair-R-5864 Roadway\Corridor-Modeling\11\3\AL12_XPL_20-ft.dgn
bent

8/23/99

0	5	10	PROJ. REFERENCE NO.	SHEET NO.
█	█	█	R-5864	X-7



6/10/2019
T:\188366SR R-5864 Slide Repair\Roadway\Corridor-Modeling\14+60\14+60-XPL-20-ft.dgn
bant

8/23/99

0 5 10	PROJ. REFERENCE NO.	SHEET NO.
	R-5864	X-8



6/10/2019
T:\188366SR R-5864 Slide Repair\Roadway\Corridor-Modeling\11\3\VAL\T2_XPL_20-ft.dgn
bent

8/23/99


0 5 10	PROJ. REFERENCE NO.	SHEET NO.
	R-5864	X-9



6/10/2019 T:\188366SR R-5864 Slide Repair-R-5864\Roadway\Corridor-Modeling\Alt3\AL12_XPL_20-ft.dgn bant

8/23/99


0	5	10	PROJ. REFERENCE NO.	SHEET NO.
[Scale Bar]			R-5864	X-10

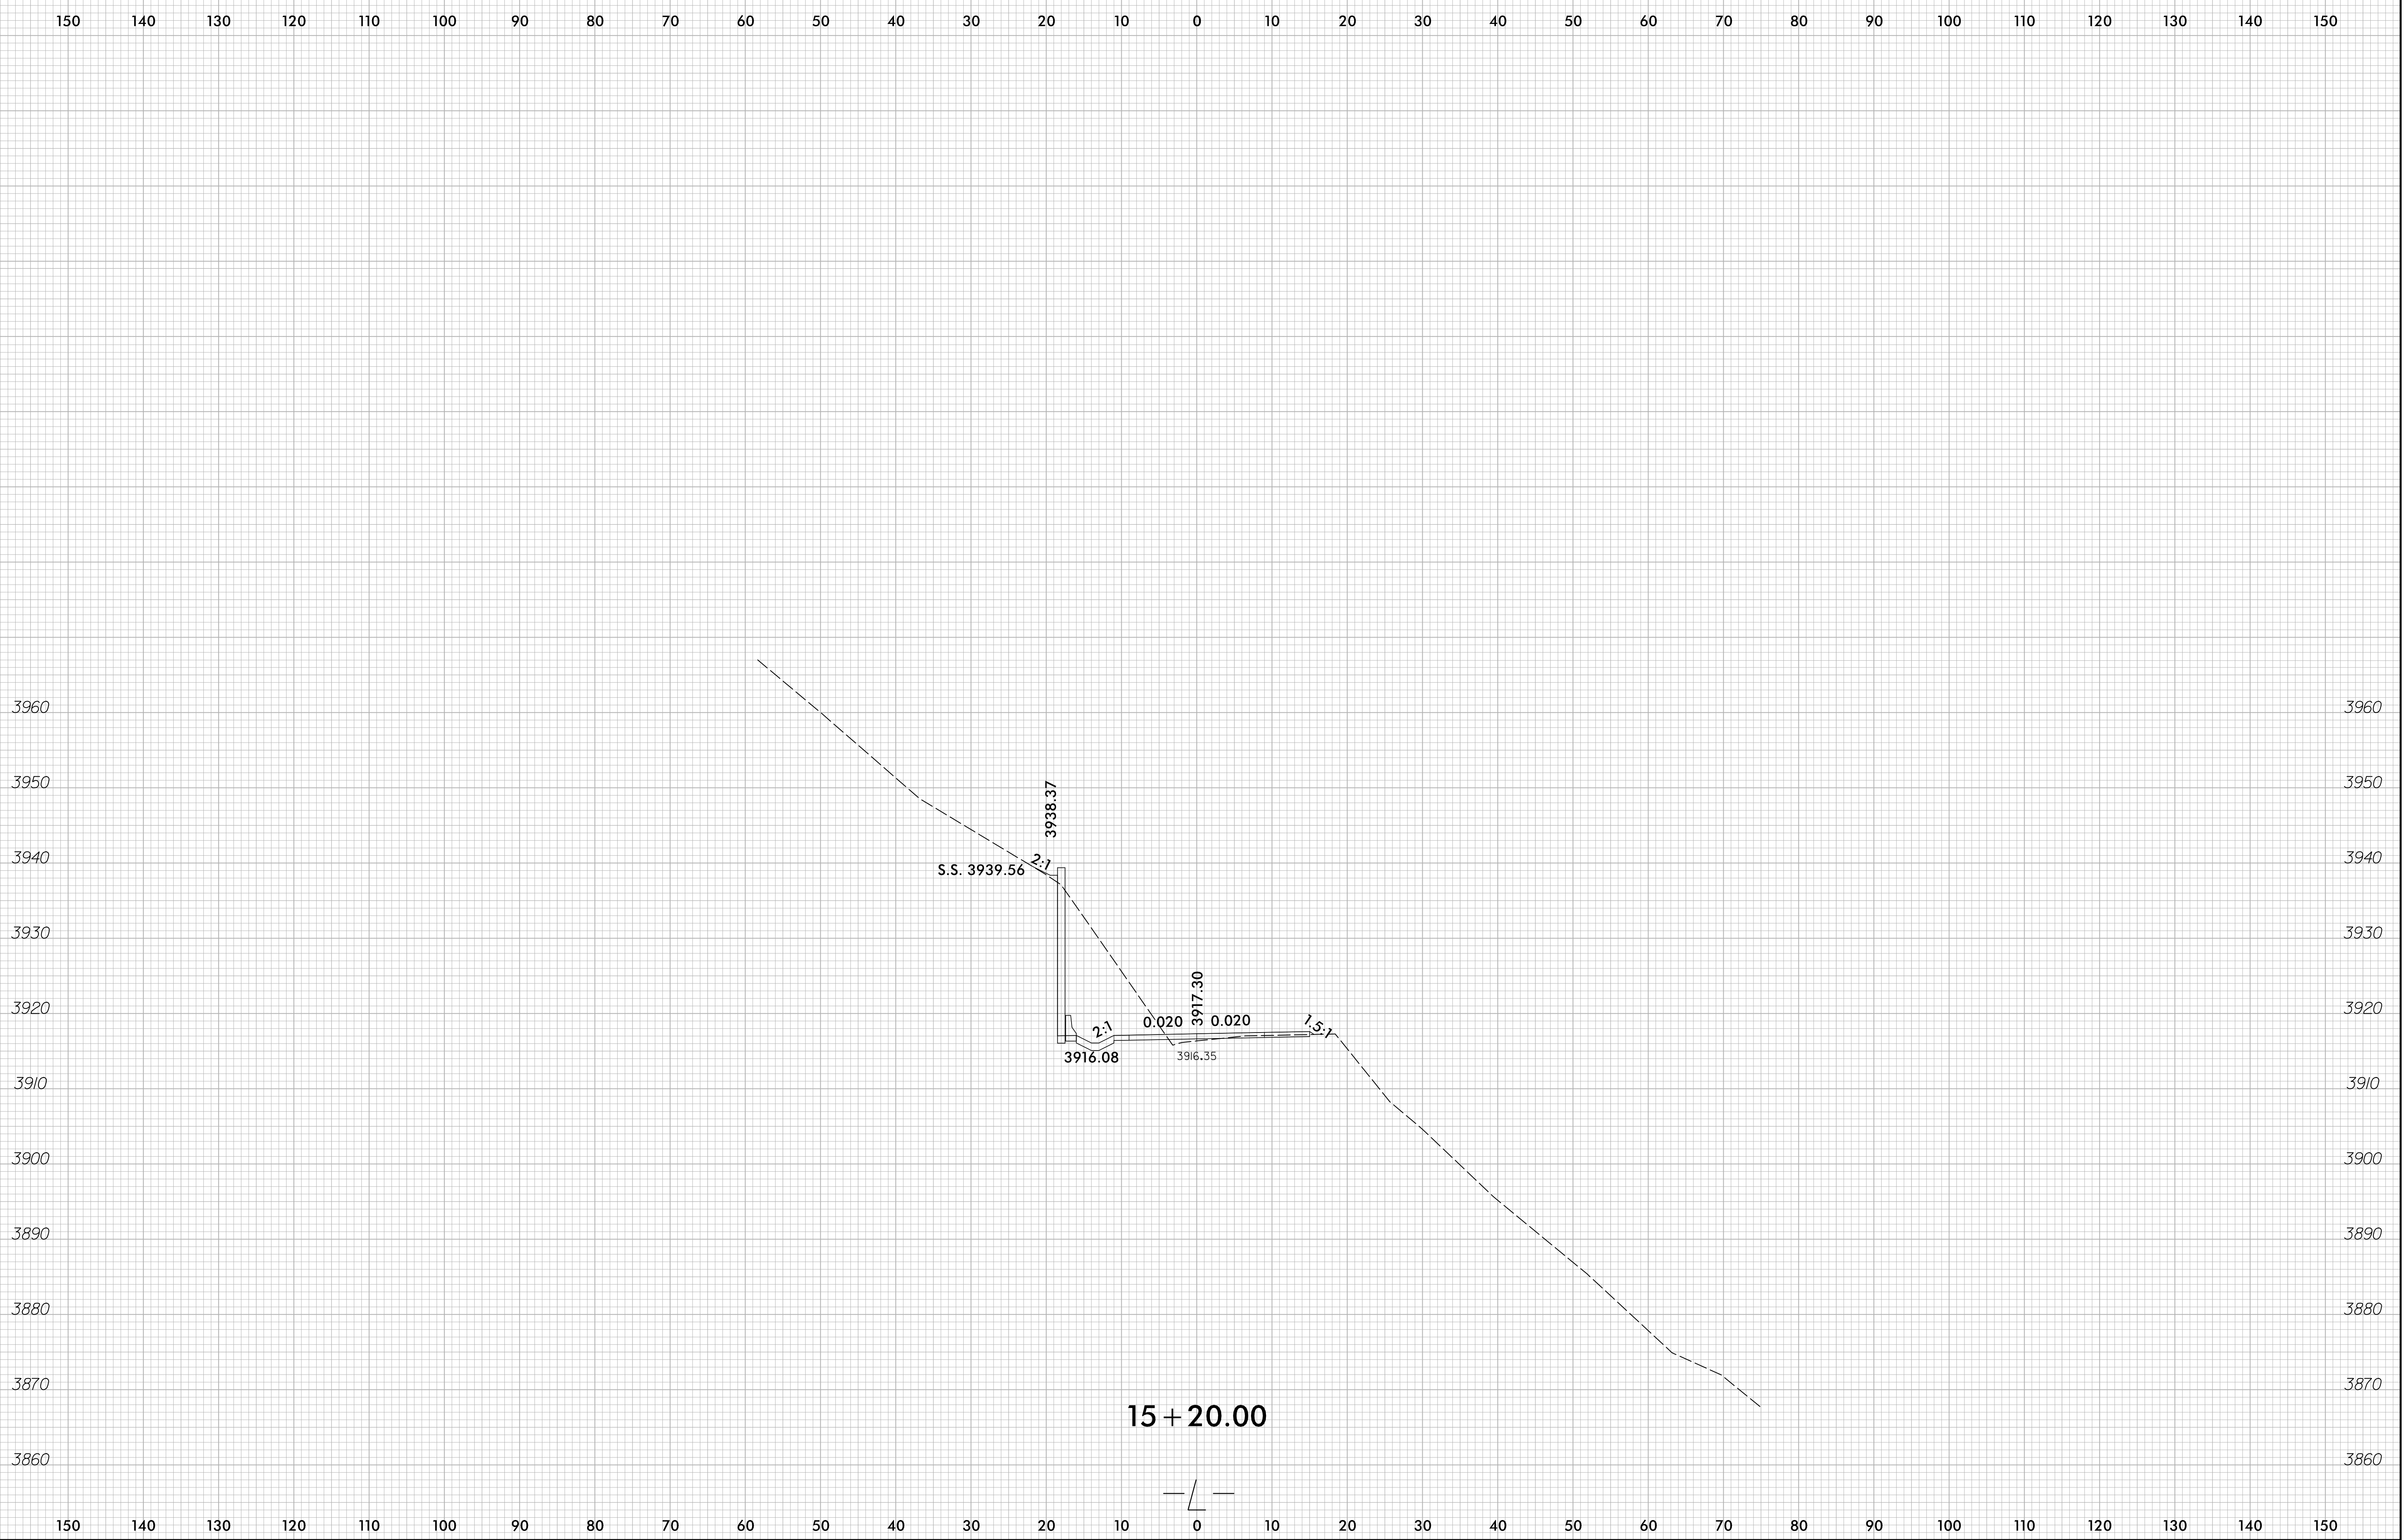

6/10/2019
T:\188366SR R-5864 Slide Repair\R-5864 Roadway\Corridor-Modeling\11\3\AL12_XPL_20-ft.dgn
bant

8/23/99


0 5 10	PROJ. REFERENCE NO.	SHEET NO.
	R-5864	X-12

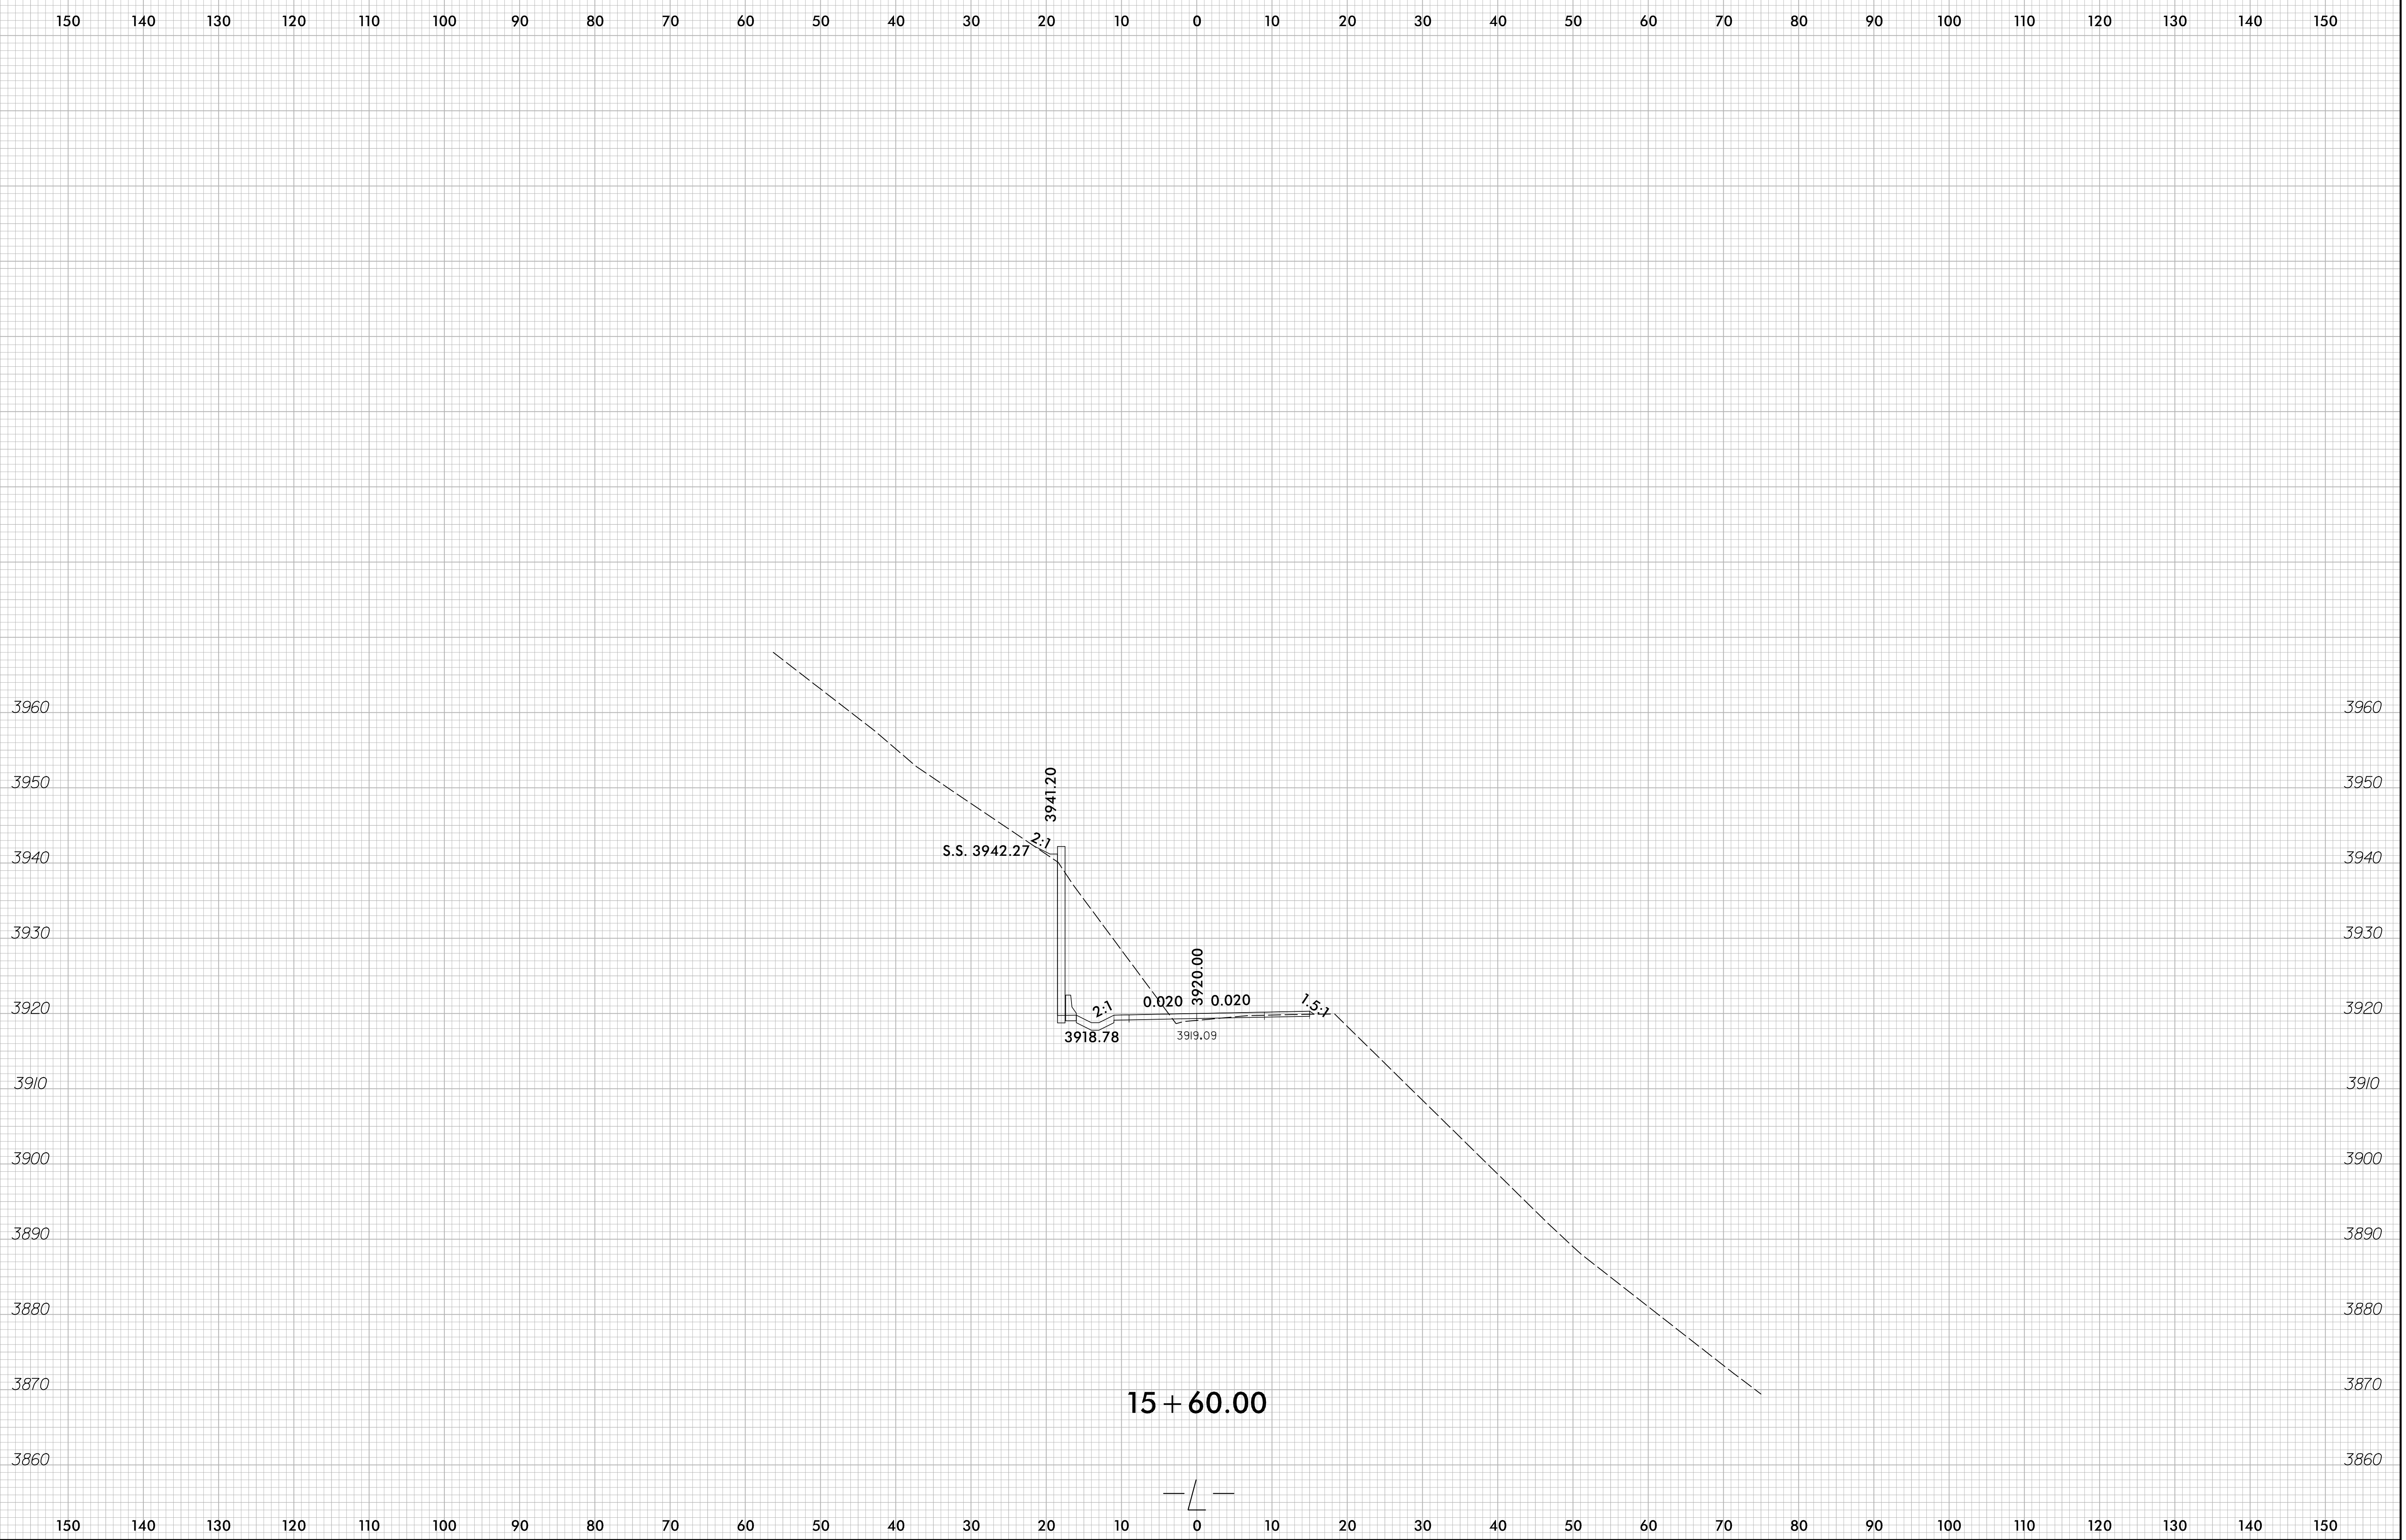

6/10/2019
T:\188366SR R-5864 Slide Repair\R-5864\Roadway\Corridor-Modeling\Alt3\AL12_XPL_20-ft.dgn
bant

8/23/99


0 5 10	PROJ. REFERENCE NO.	SHEET NO.
	R-5864	X-14

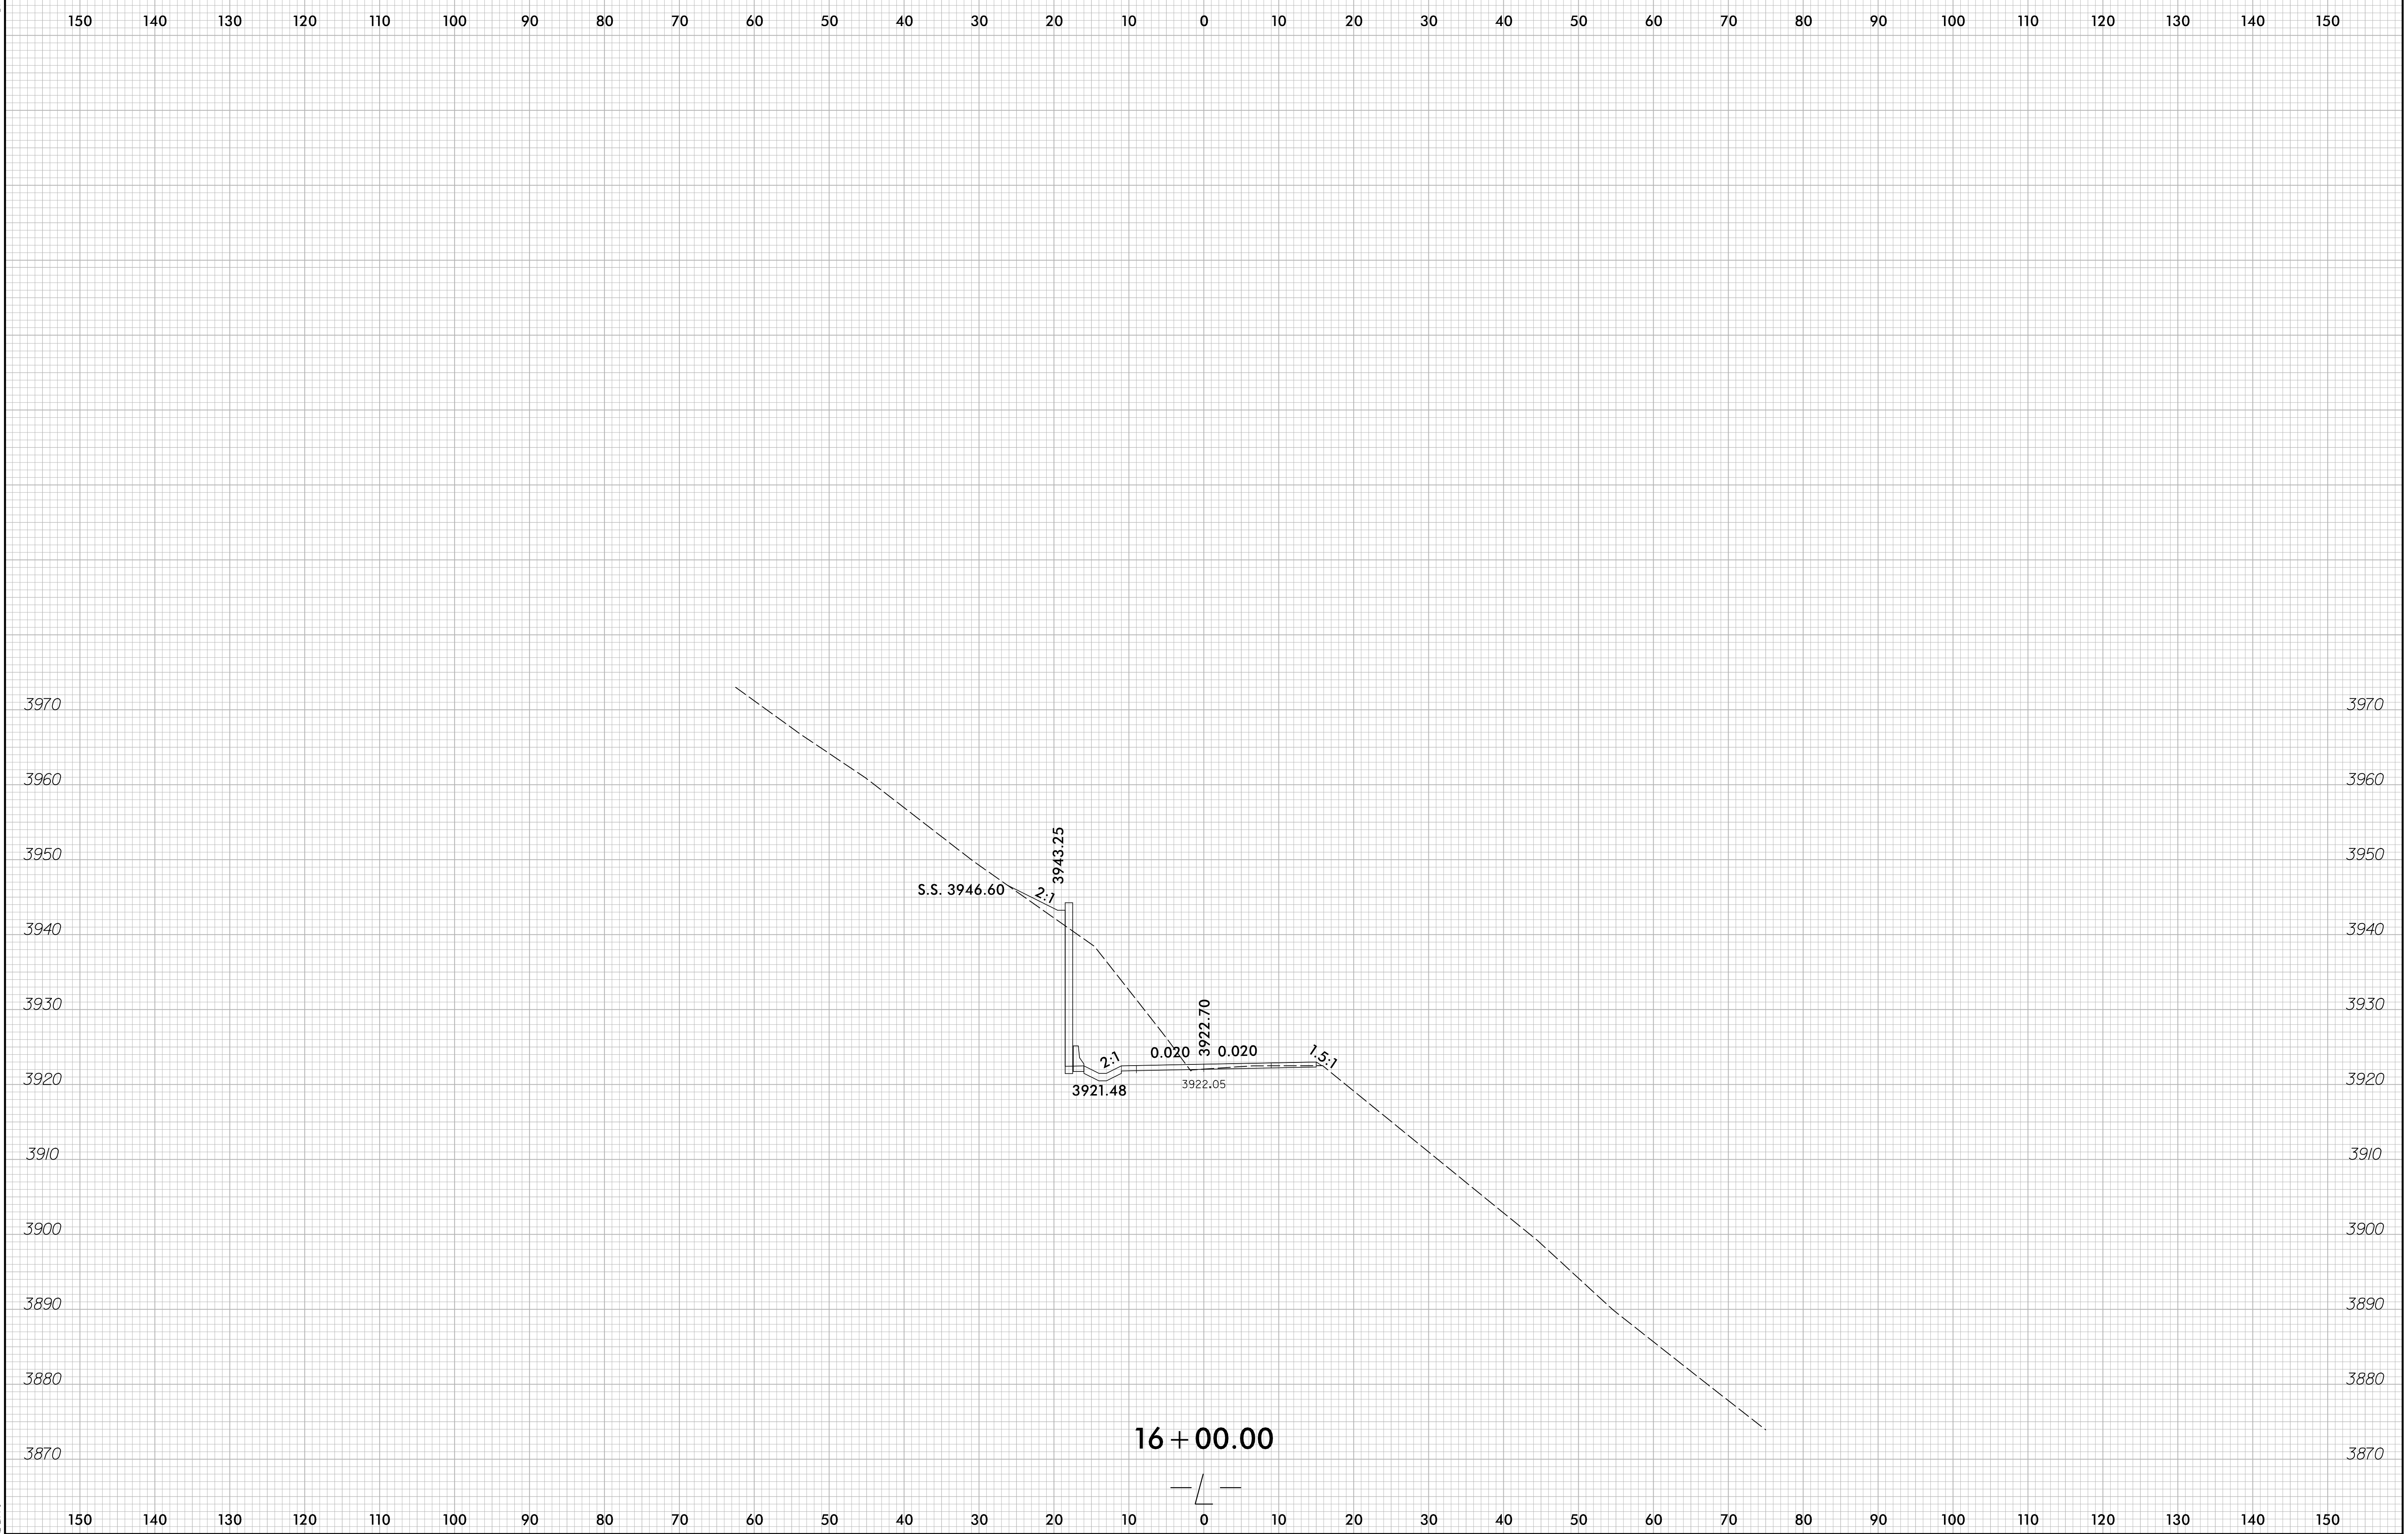

6/10/2019
T:\1188366SR R-5864 Slide Repair\R-5864 Roadway\Corridor-Modeling\11\3\VAL_T2_XPL_20-ft.dgn
bant

8/23/99


0	5	10	PROJ. REFERENCE NO.	SHEET NO.
█	█	█	R-5864	X-15

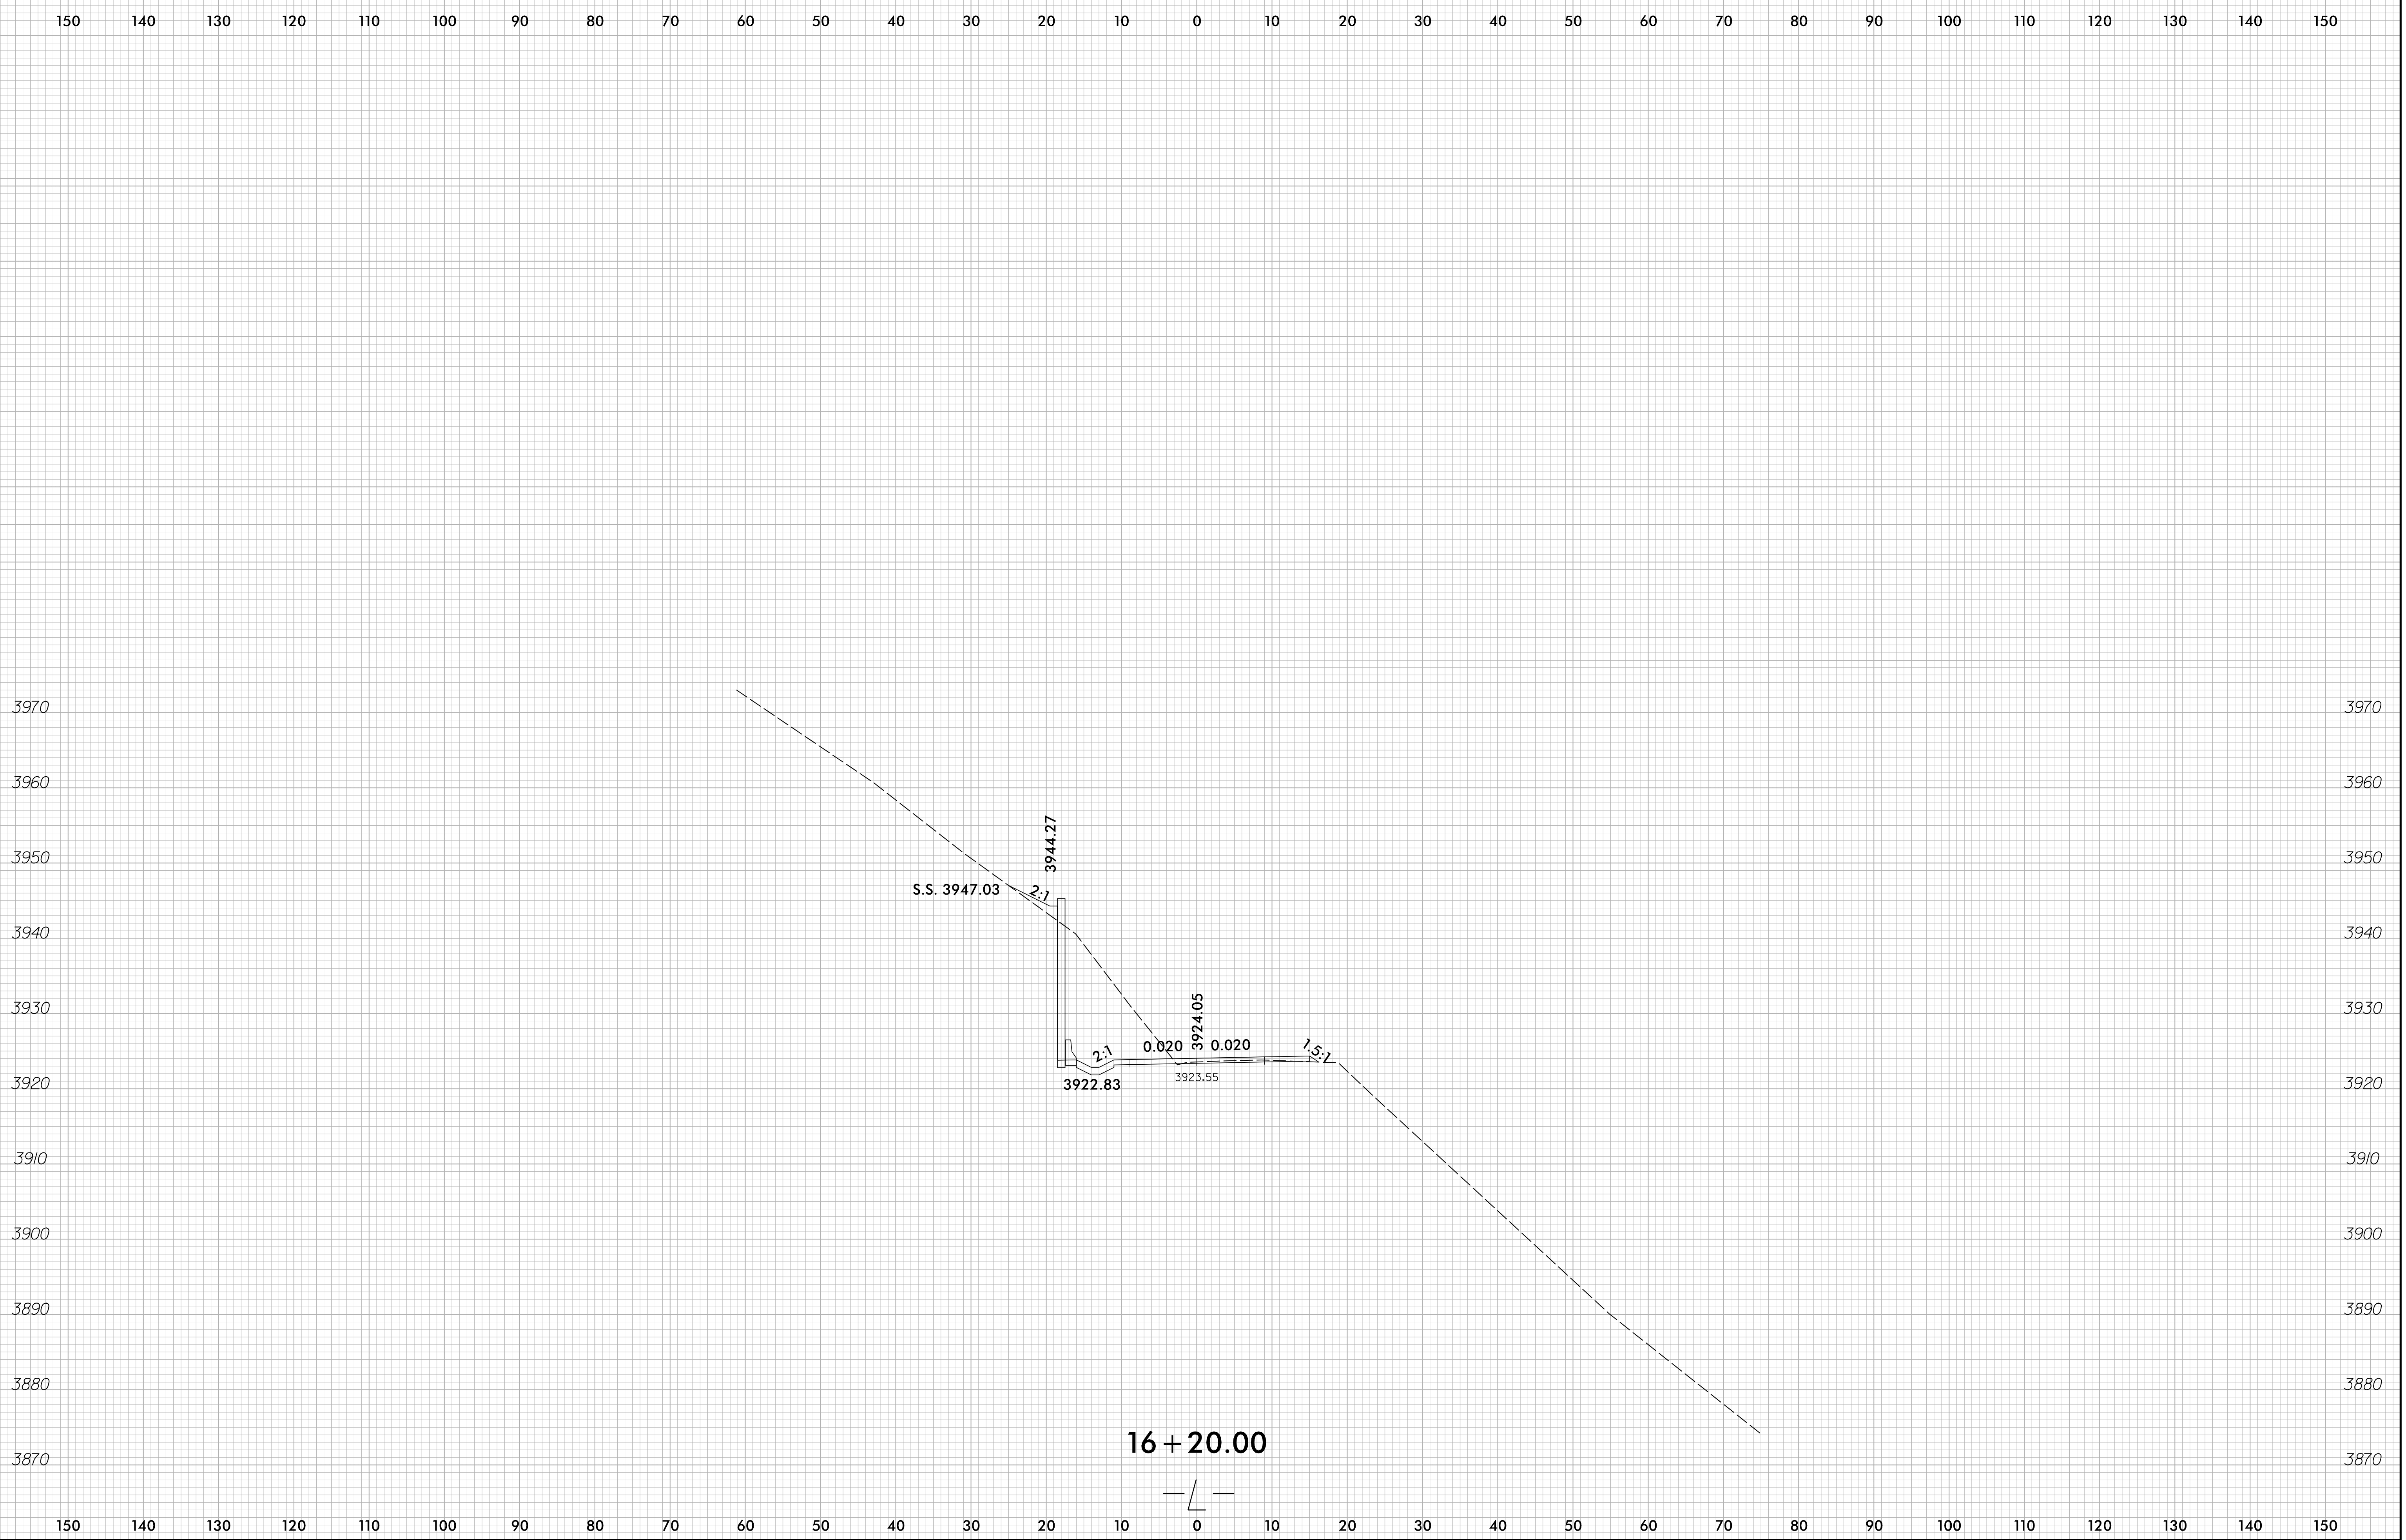

6/10/2019 T:\188366SR R-5864 Slide Repair-R-5864\Roadway\Corridor-Modeling\11\3\VAL12_XPL_20-ft.dgn bant

8/23/99


0	5	10	PROJ. REFERENCE NO.	SHEET NO.
█	█	█	R-5864	X-16

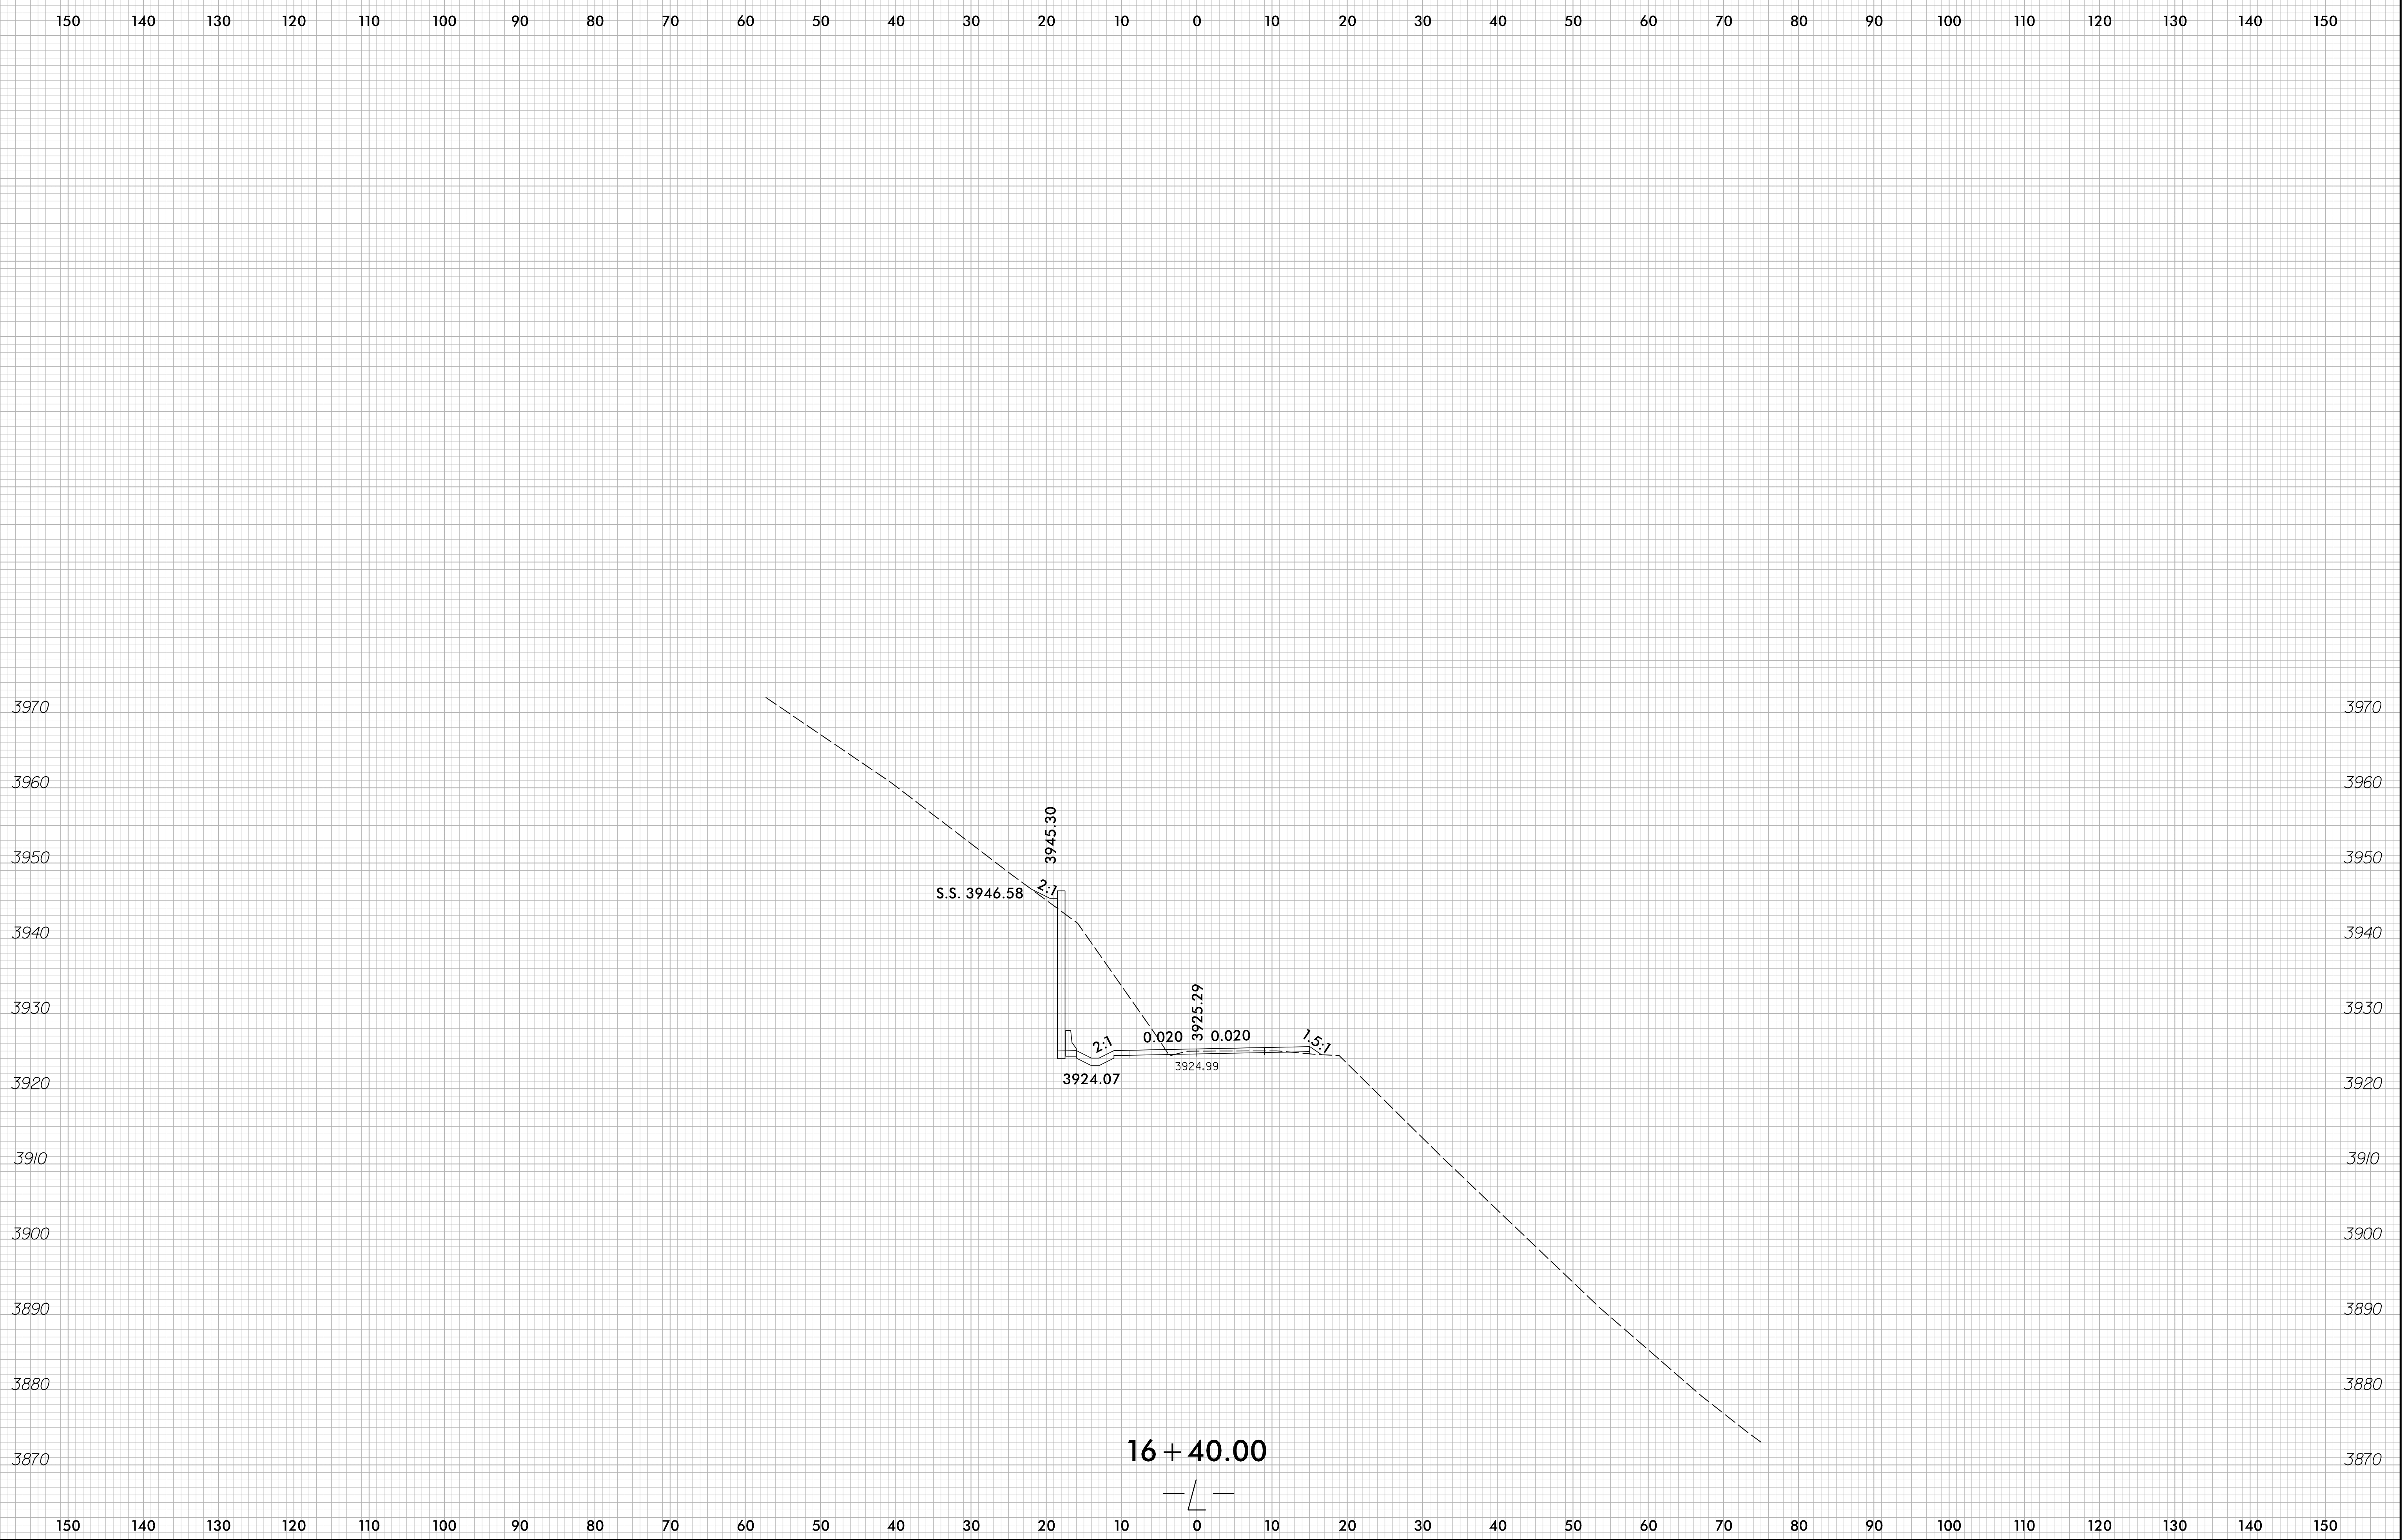

6/10/2019
T:\188366SR R-5864 Slide Repair\Roadway\Corridor-Modeling\Alt3\ALT3_XPL_20-ft.dgn
bant

8/23/99


0	5	10	PROJ. REFERENCE NO.	SHEET NO.
█	█	█	R-5864	X-17

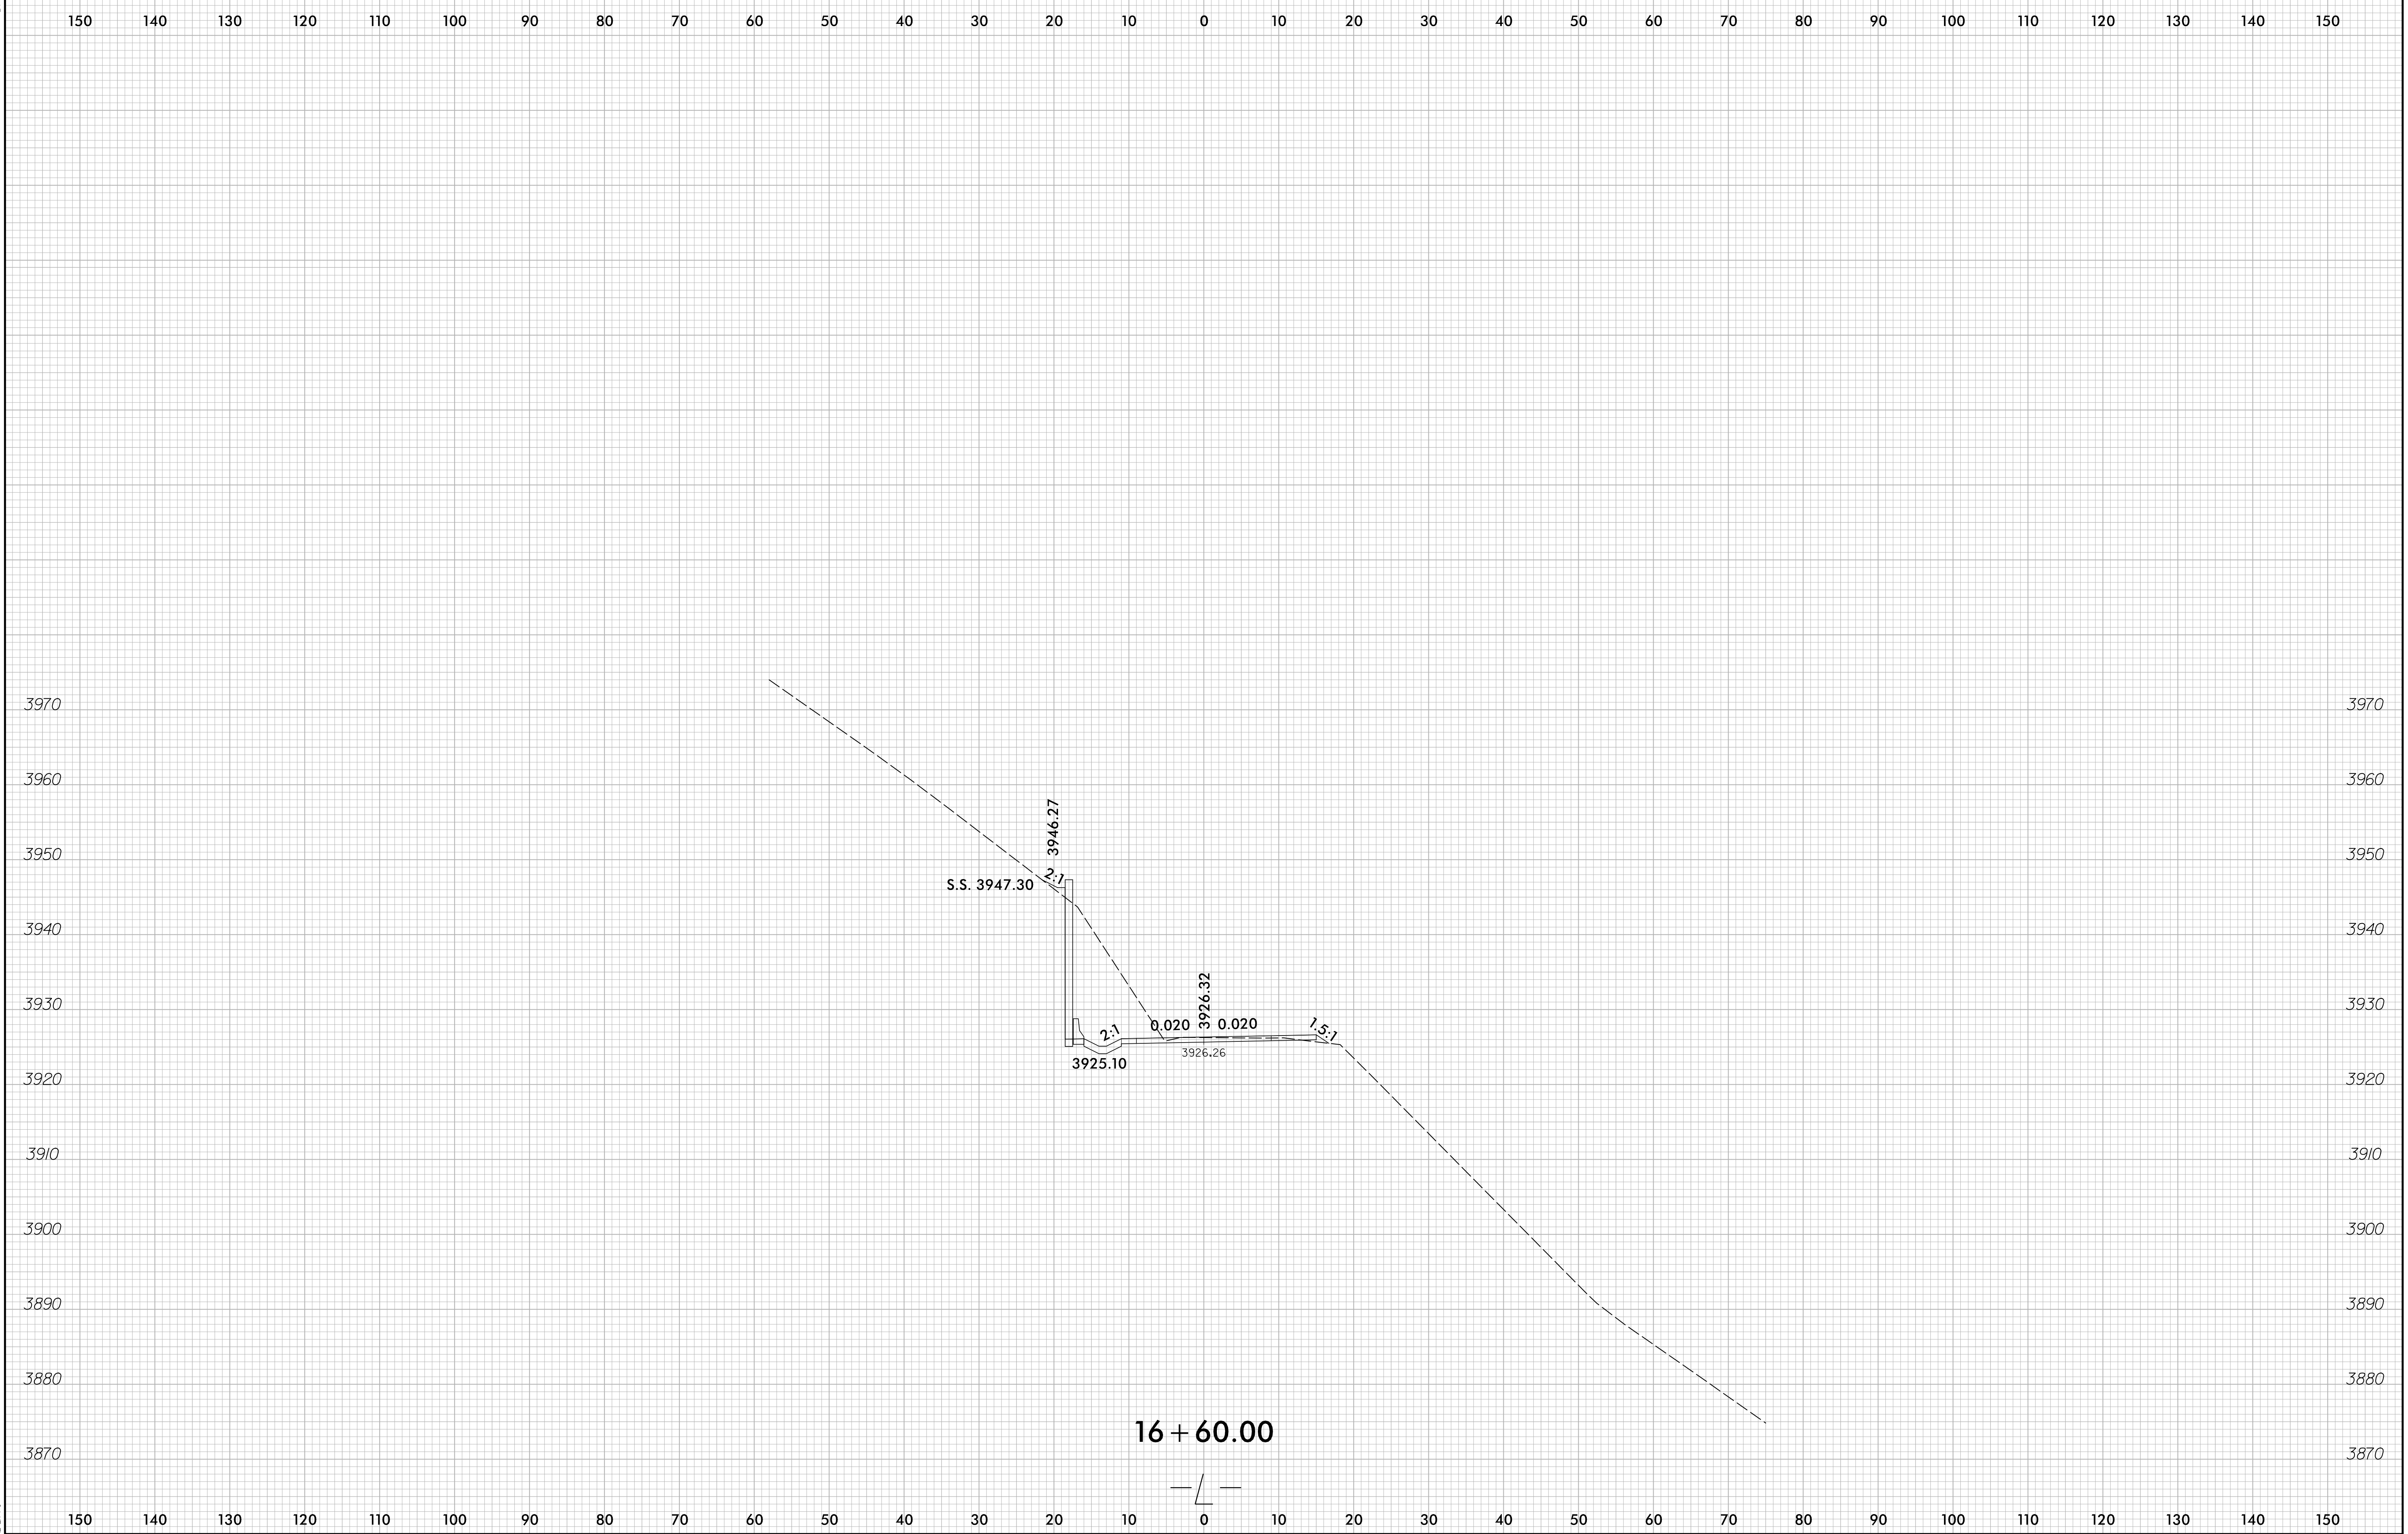

6/10/2019
T:\188366SR R-5864 Slide Repair\Roadway\Corridor-Modeling\11\3\VAL12_XPL_20-ft.dgn
bant

8/23/99


0 5 10	PROJ. REFERENCE NO.	SHEET NO.
	R-5864	X-18

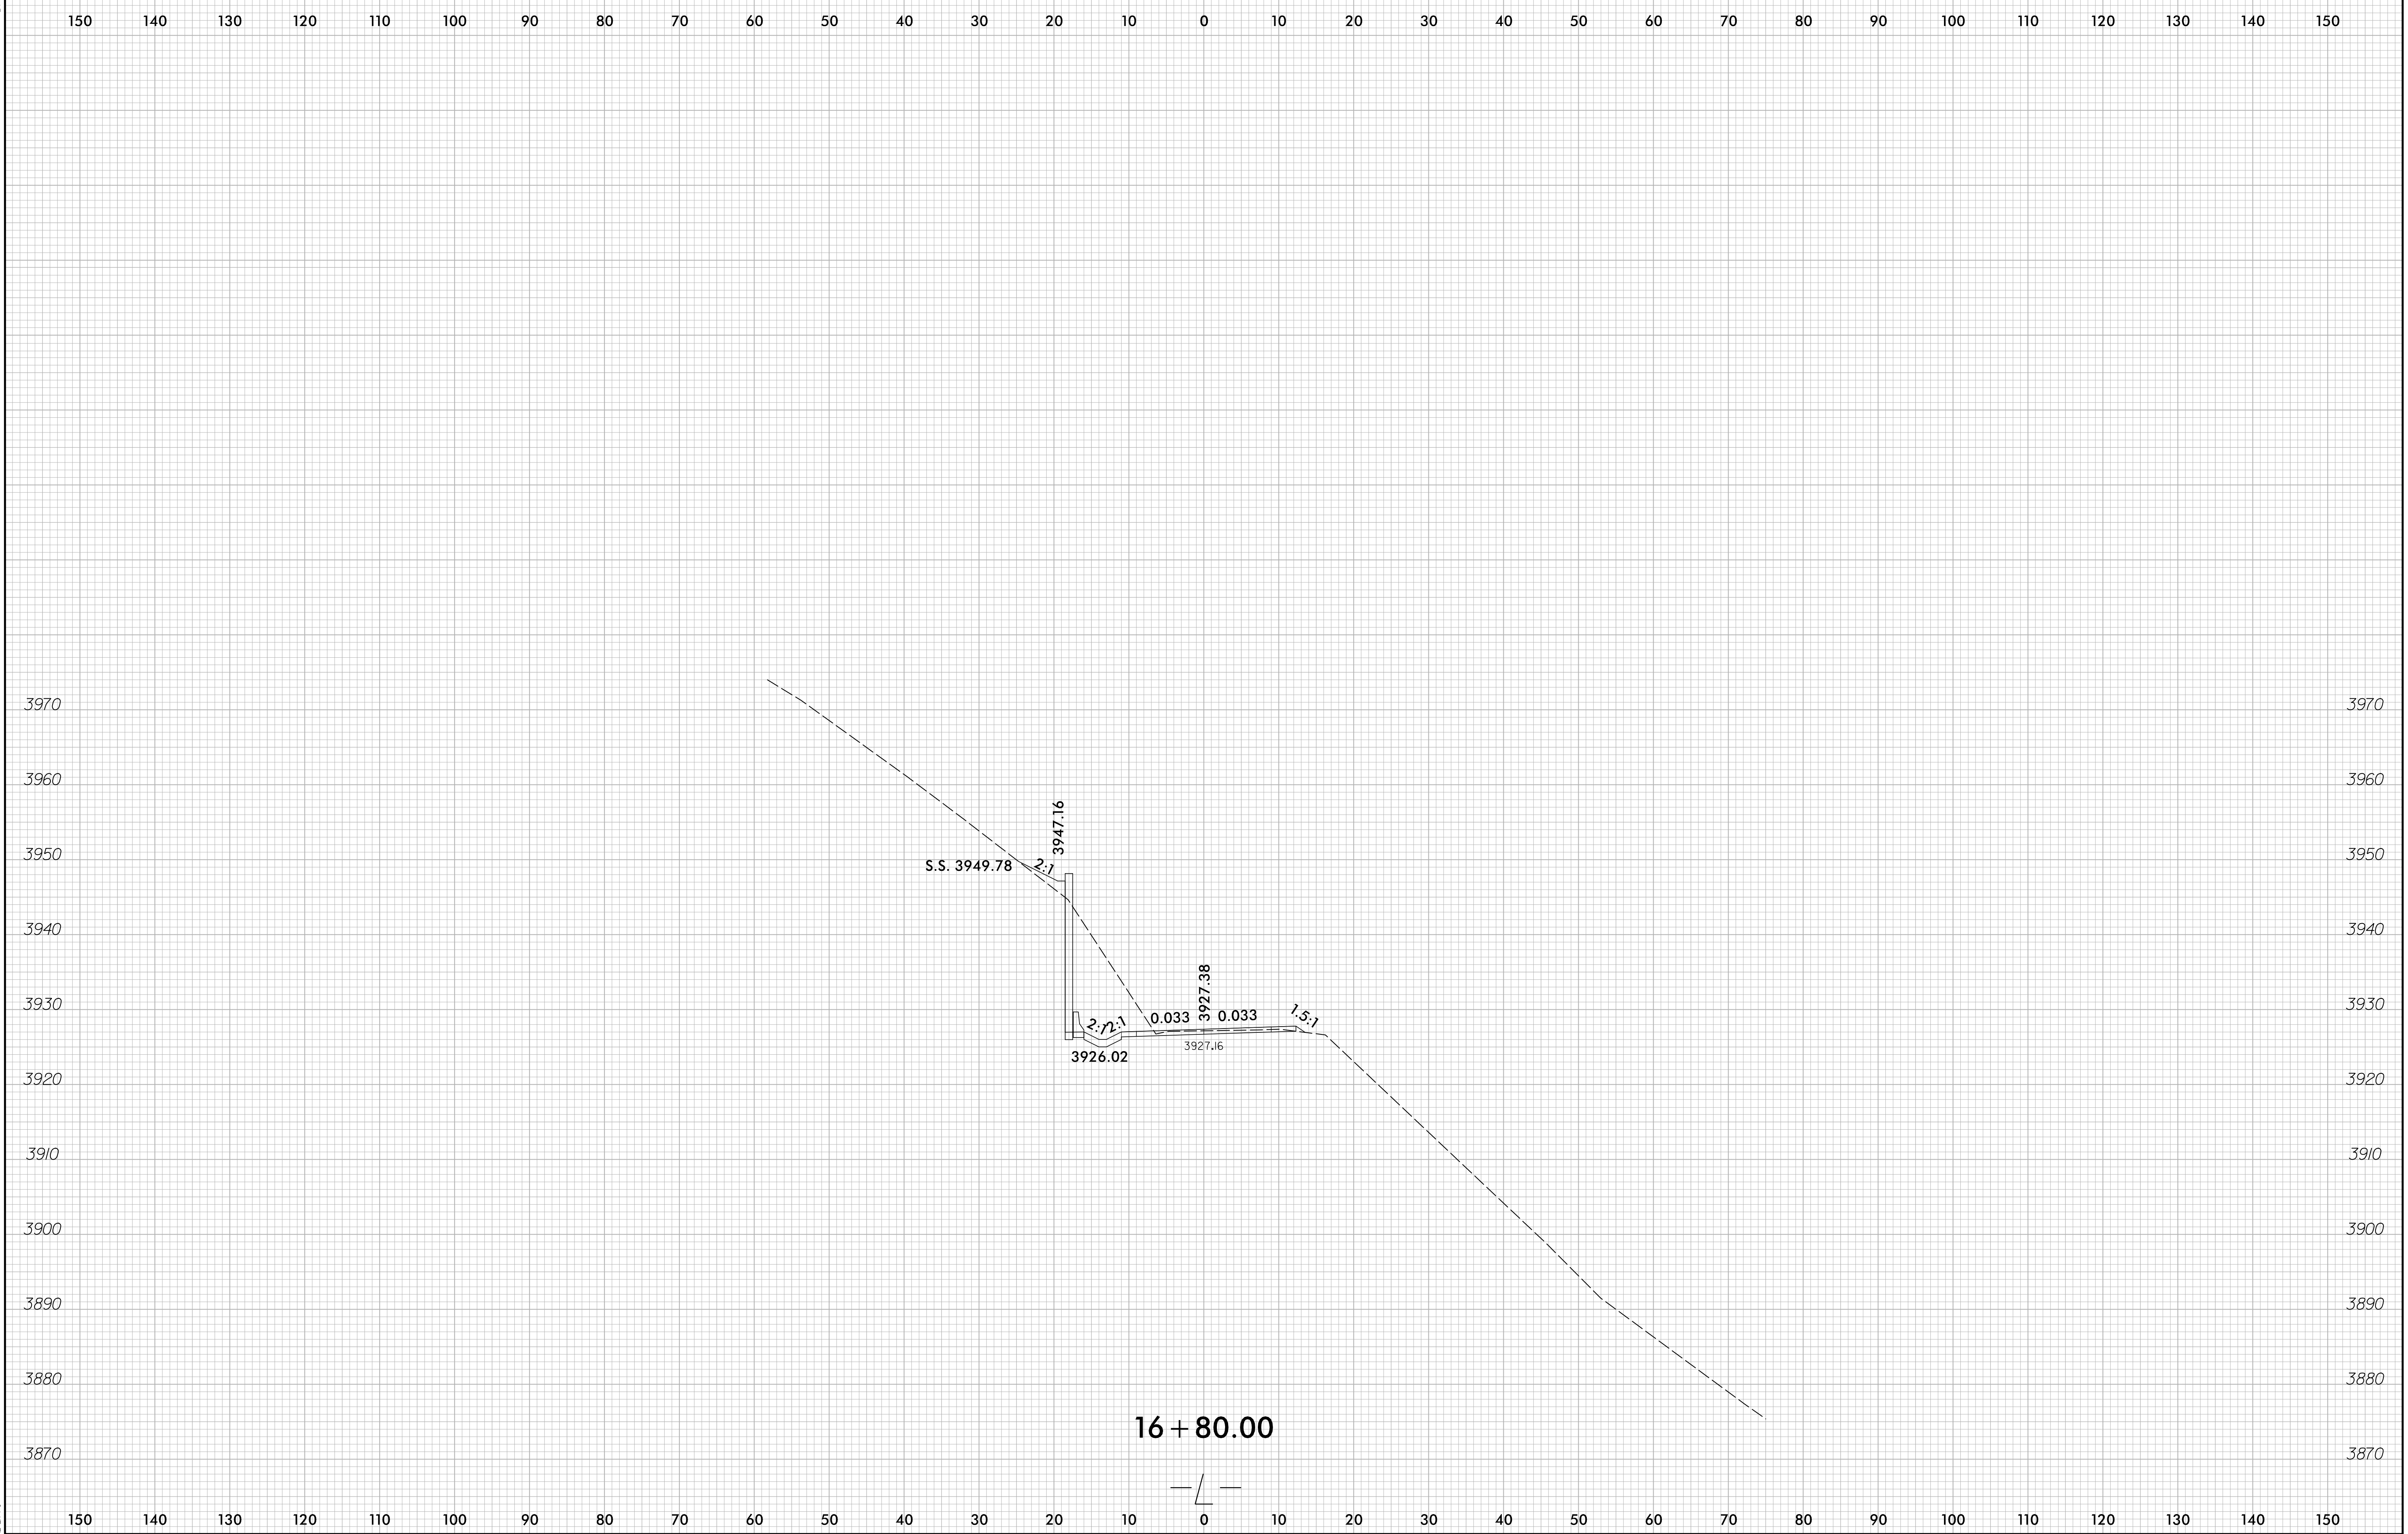


6/10/2019
T:\188366SR R-5864 Slide Repair\R-5864 Roadway\Corridor-Modeling\113\AL12_XPL_20-ft.dgn
bent


8/23/99

0 5 10	PROJ. REFERENCE NO.	SHEET NO.
	R-5864	X-19

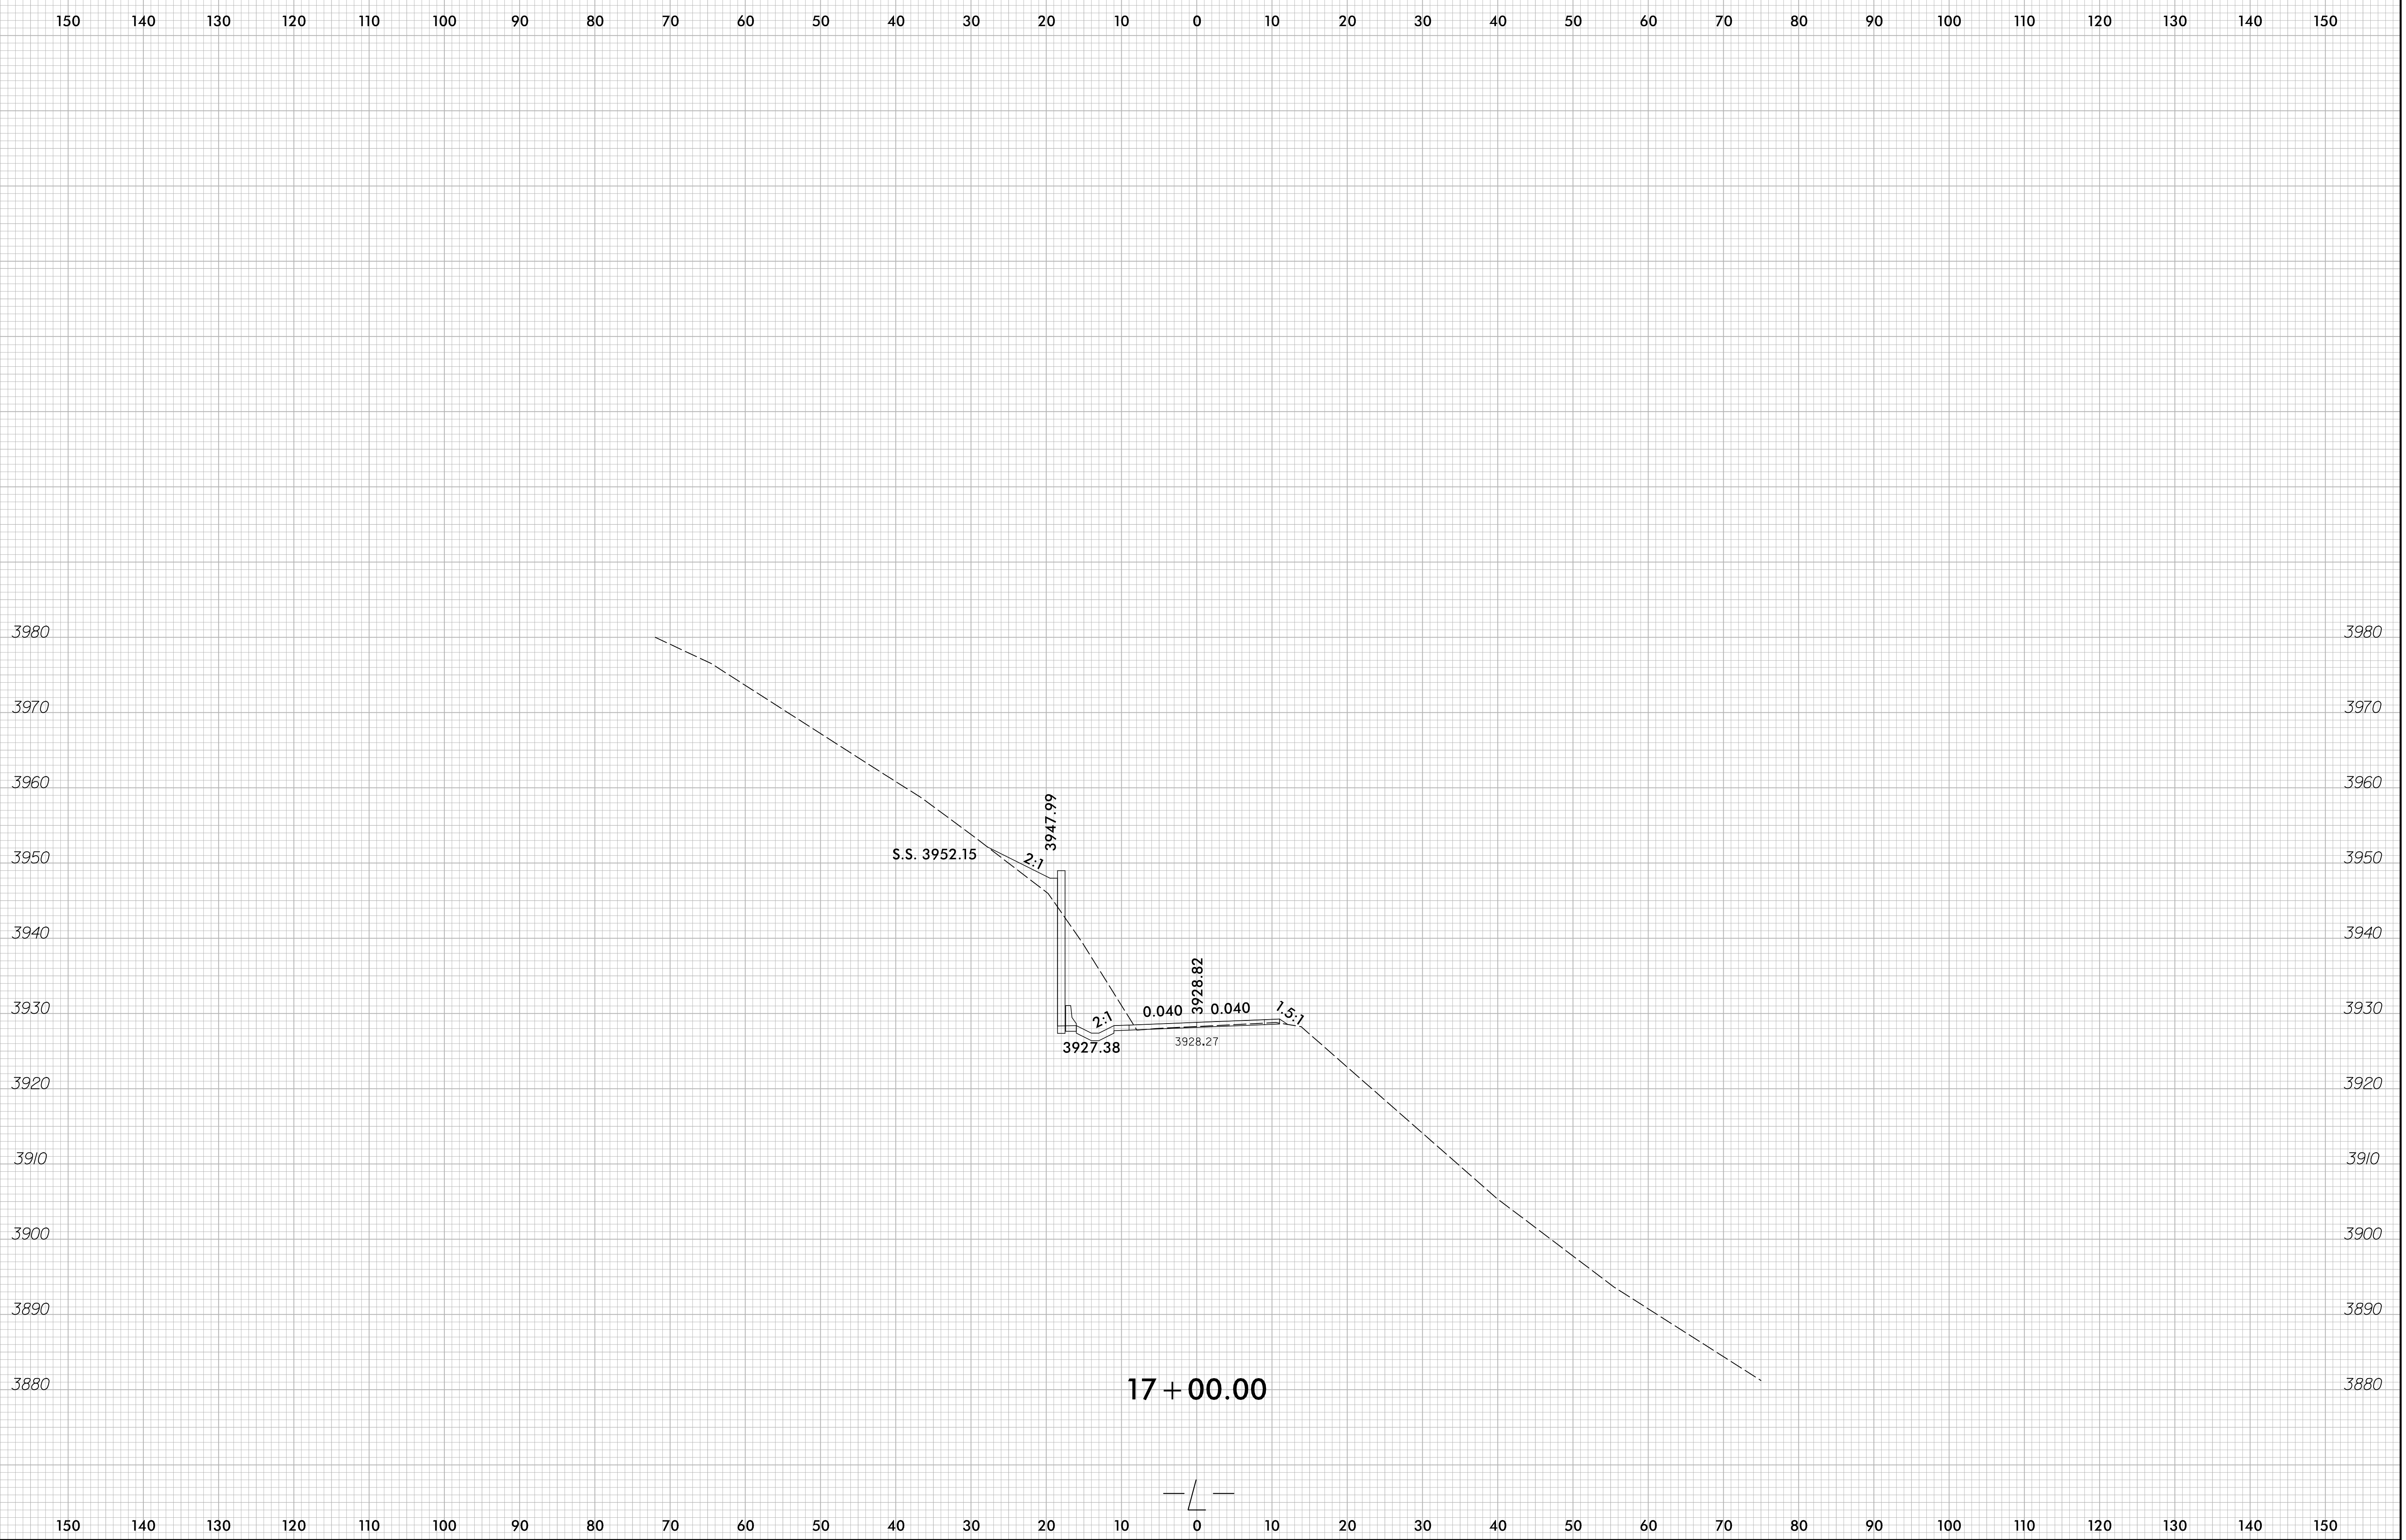


6/10/2019
T:\1188366SR R-5864 Slide Repair\R-5864\Roadway\Corridor-Modeling\11\3\AL12_XPL_20-ft.dgn
bant

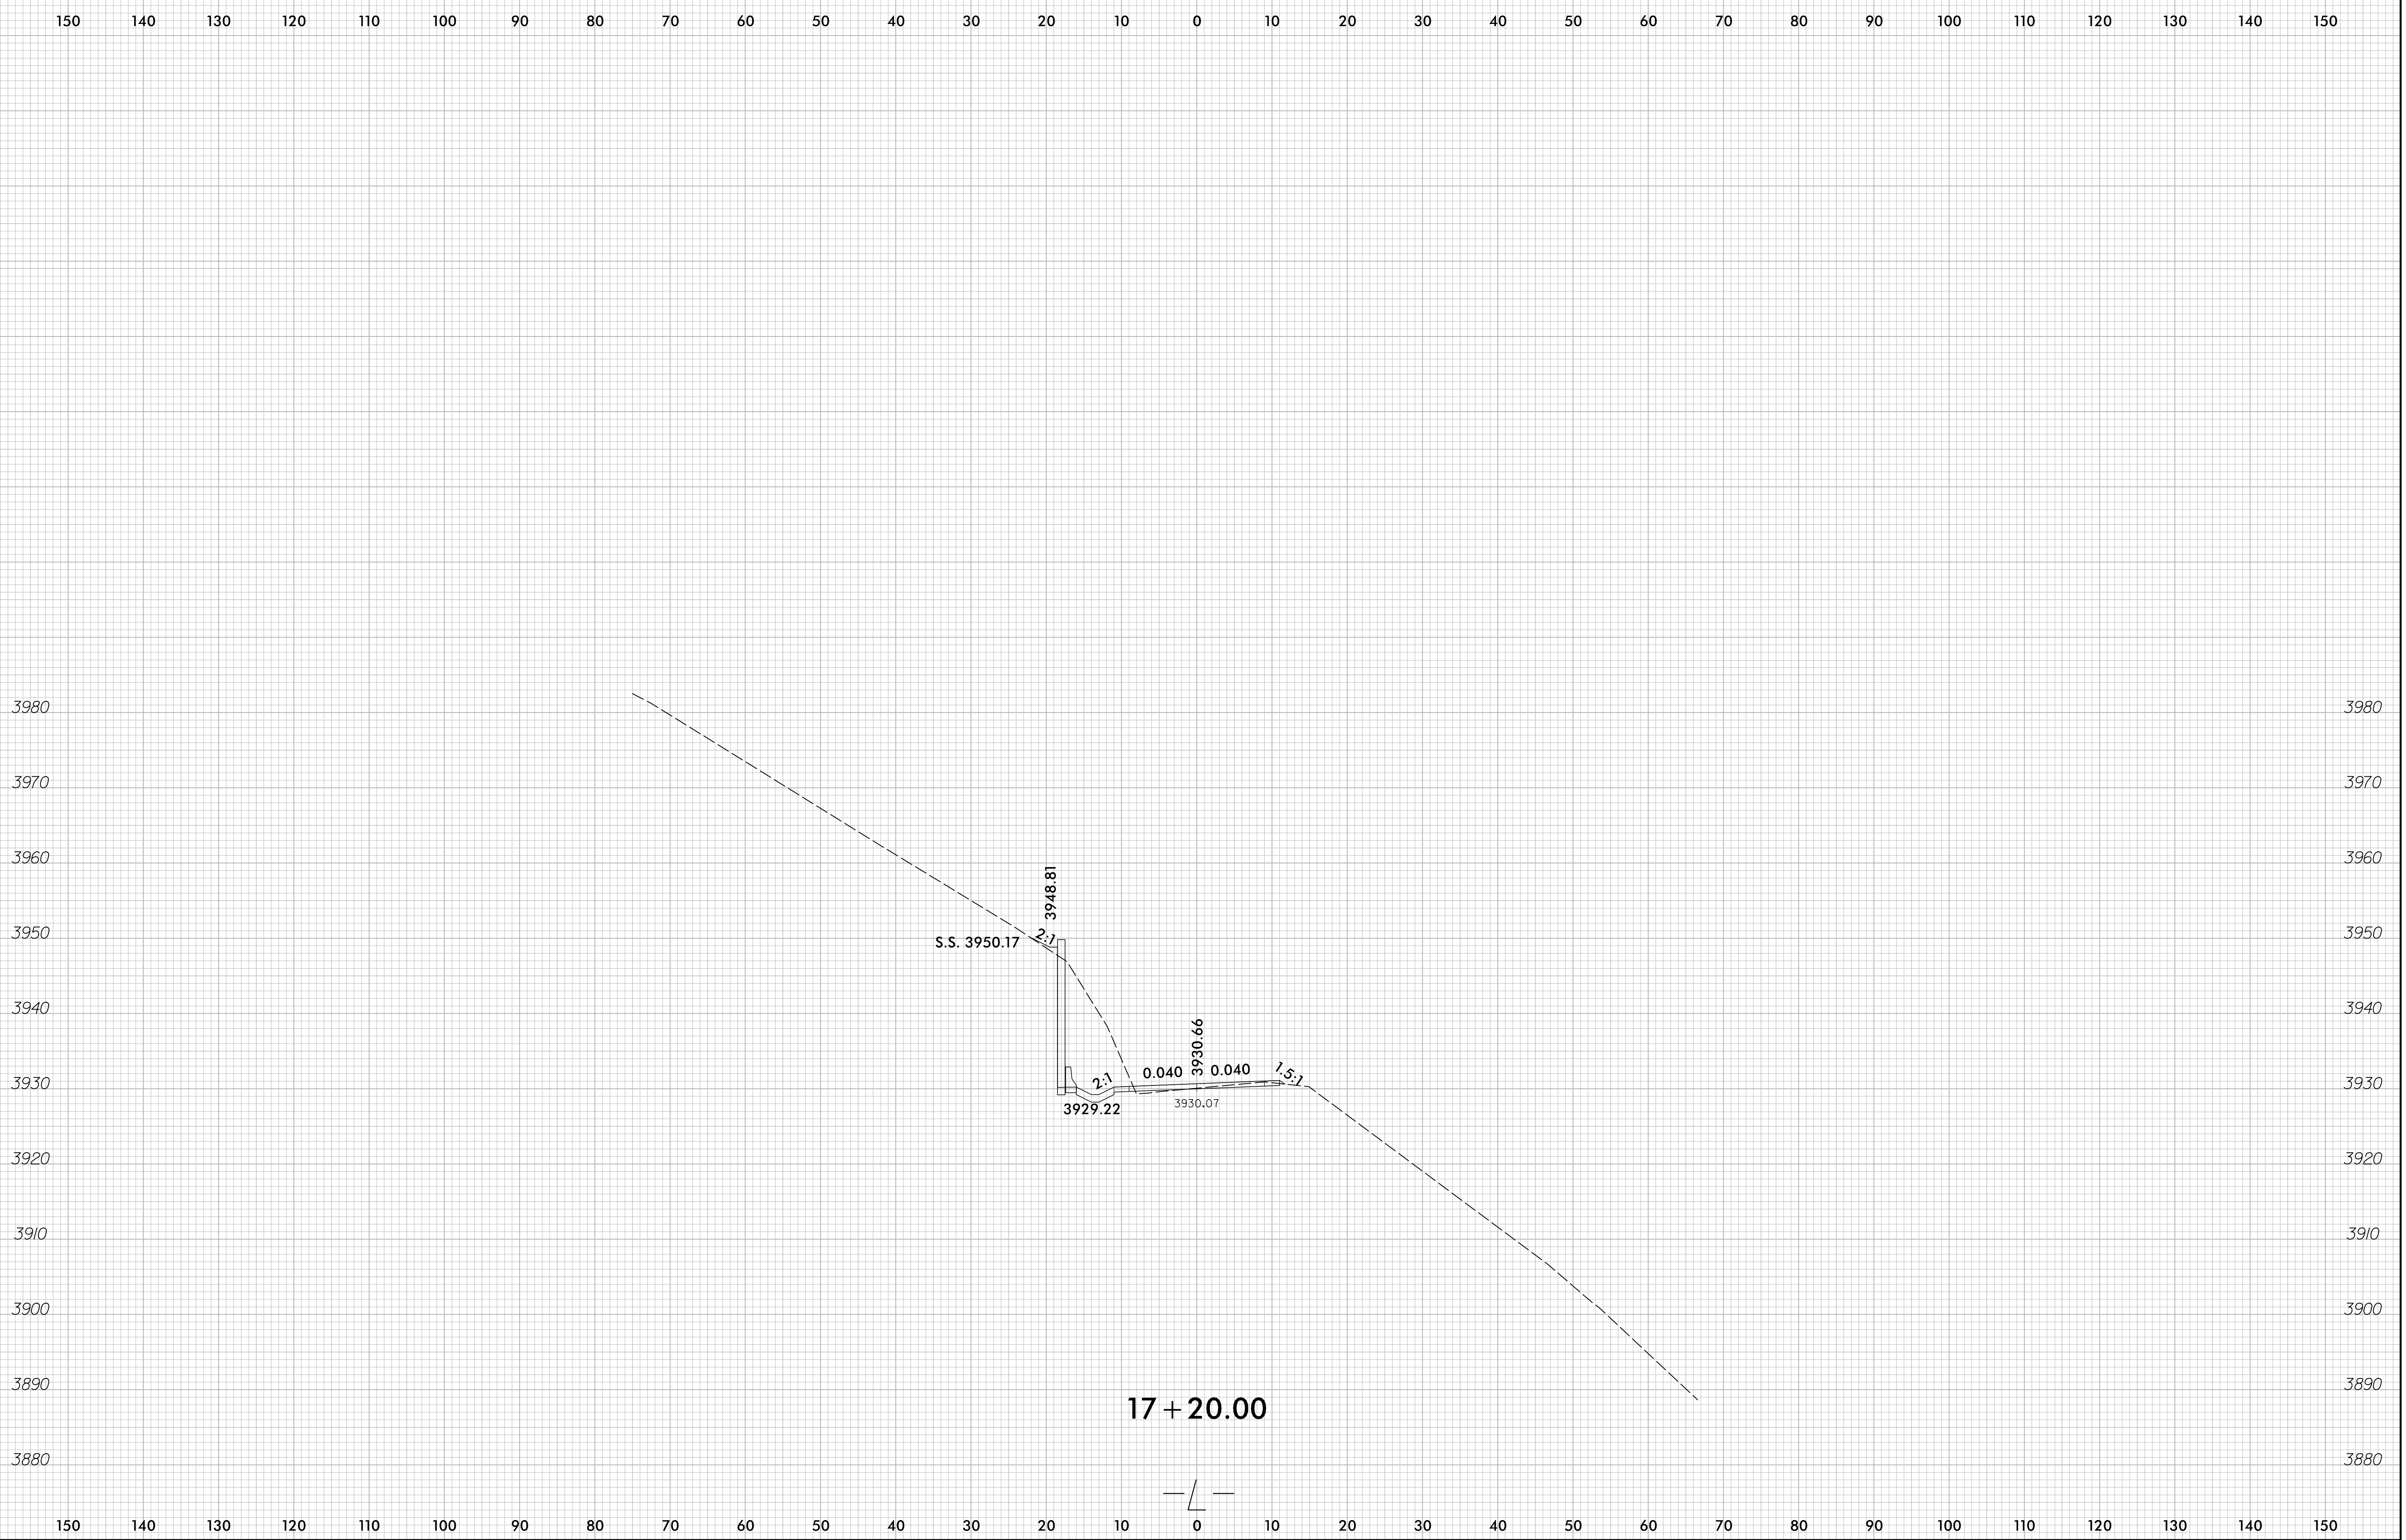

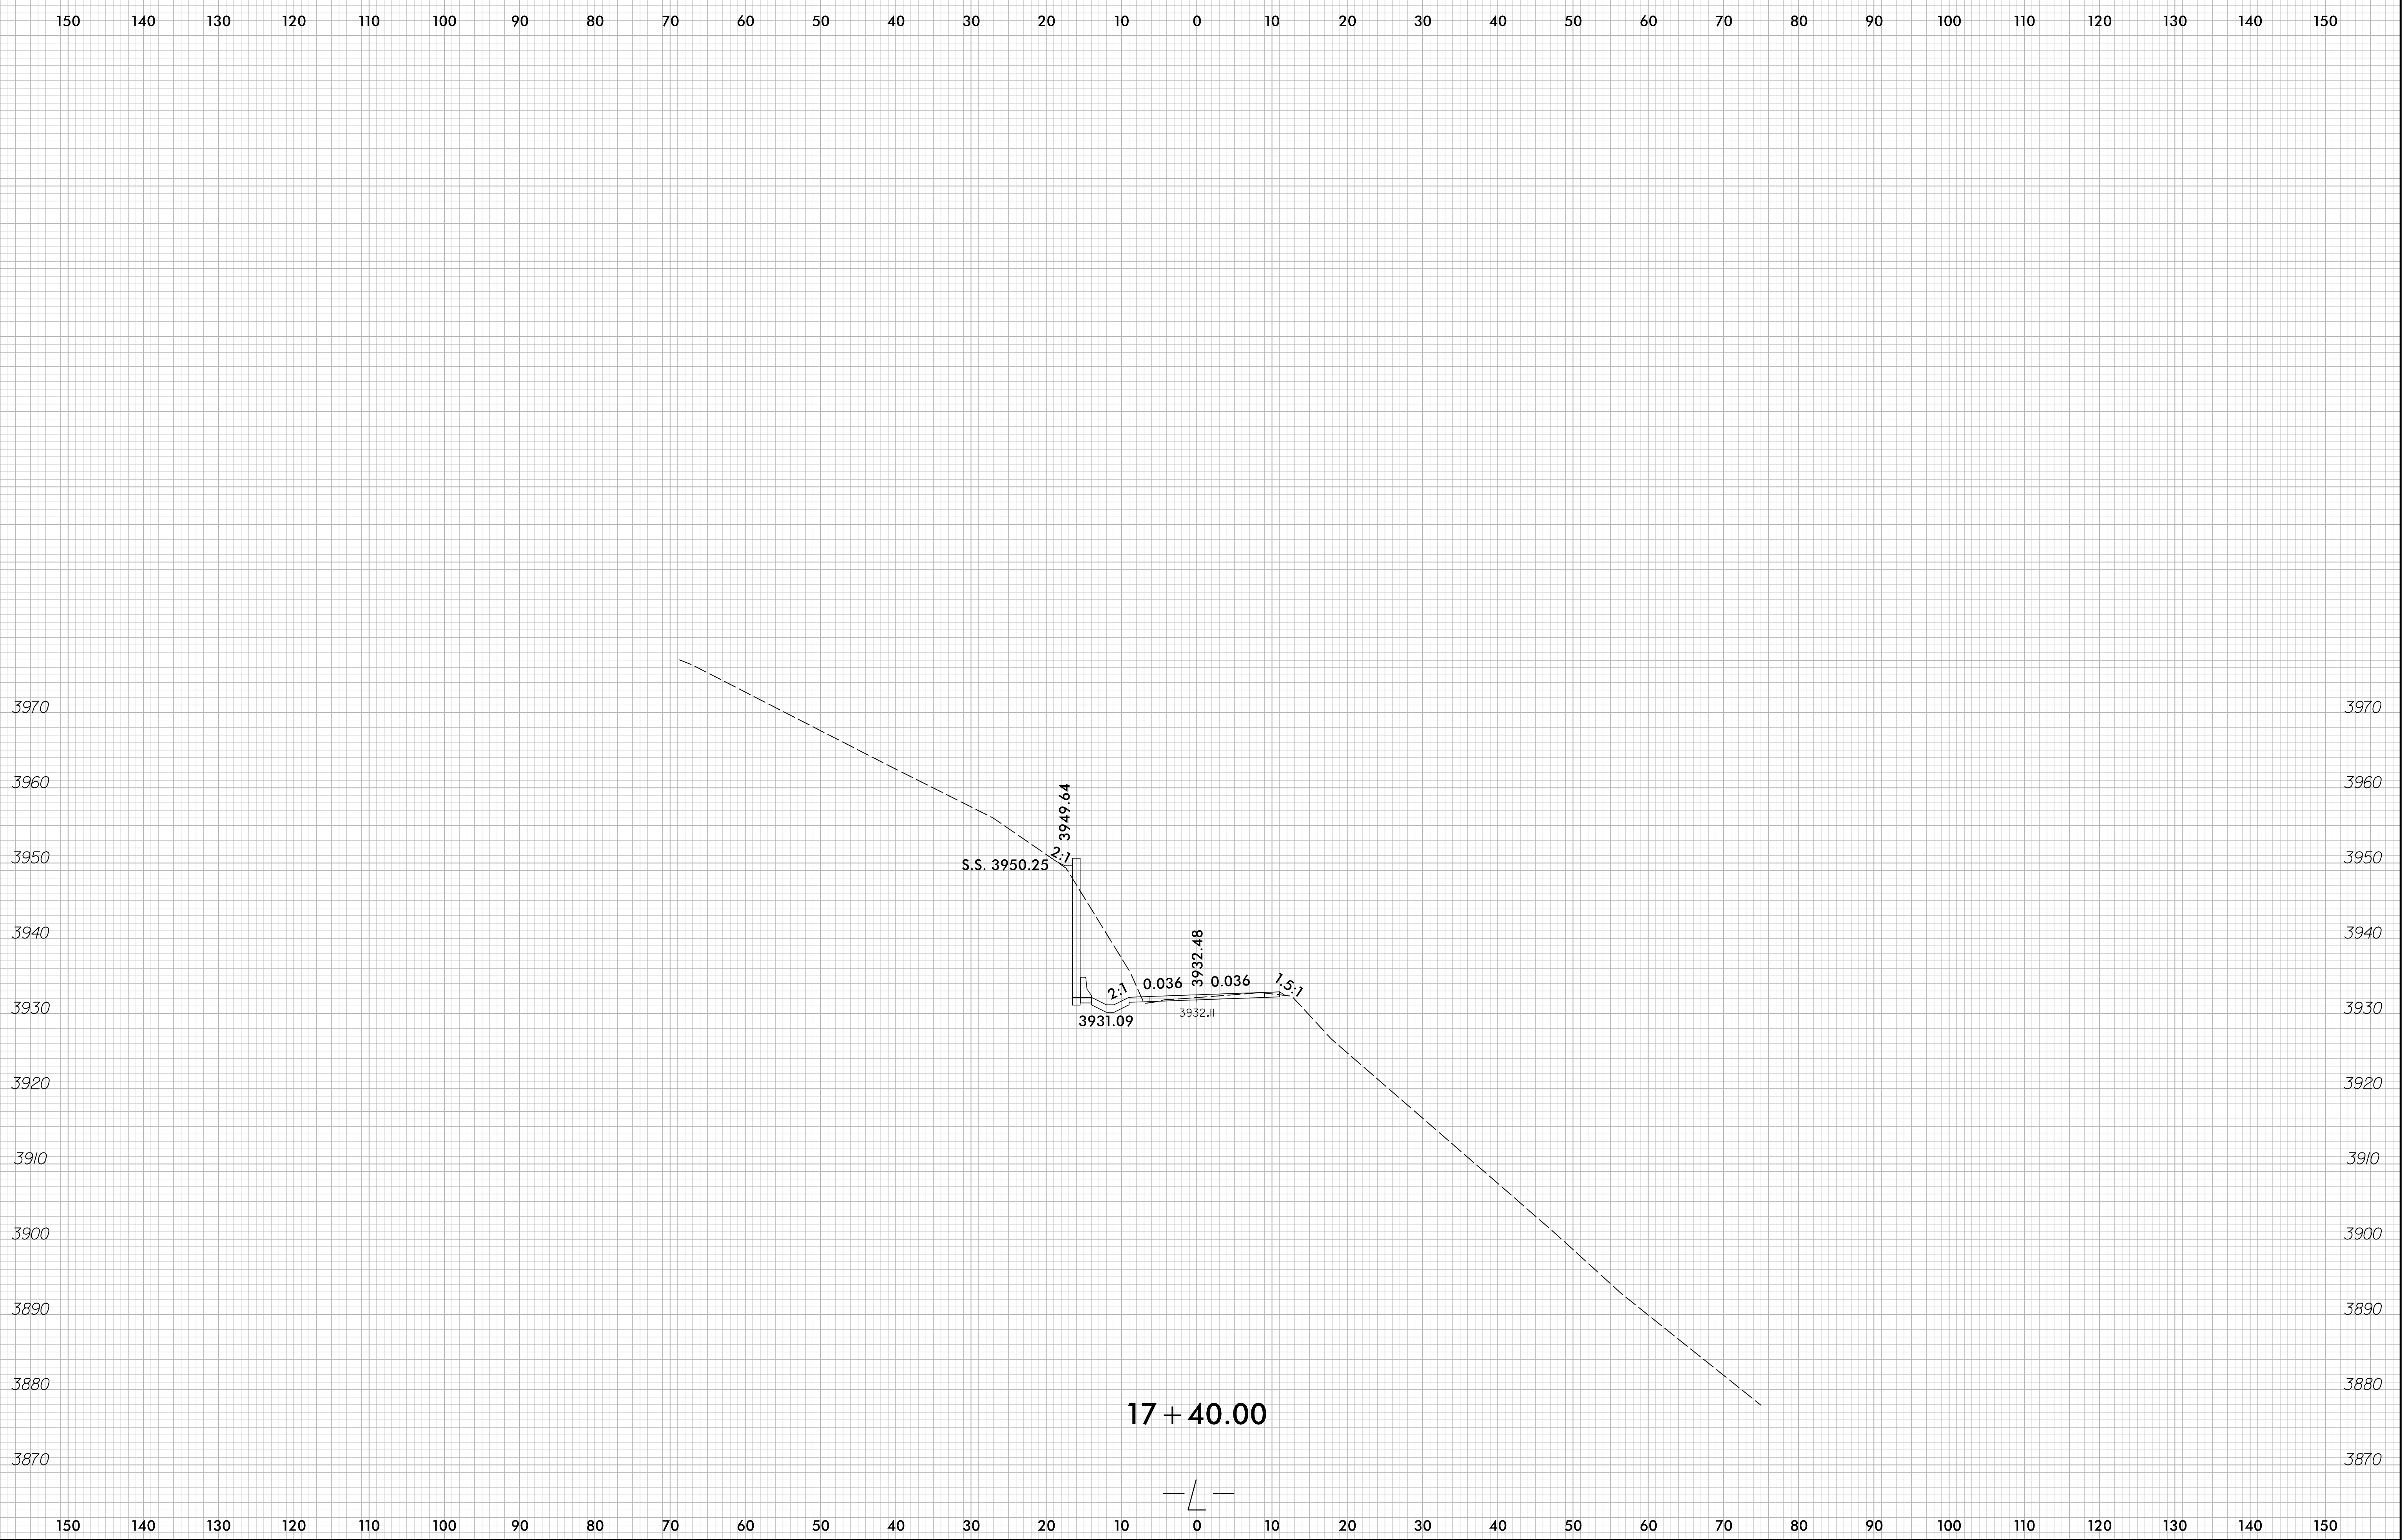

8/23/99


0 5 10	PROJ. REFERENCE NO.	SHEET NO.
	R-5864	X-22

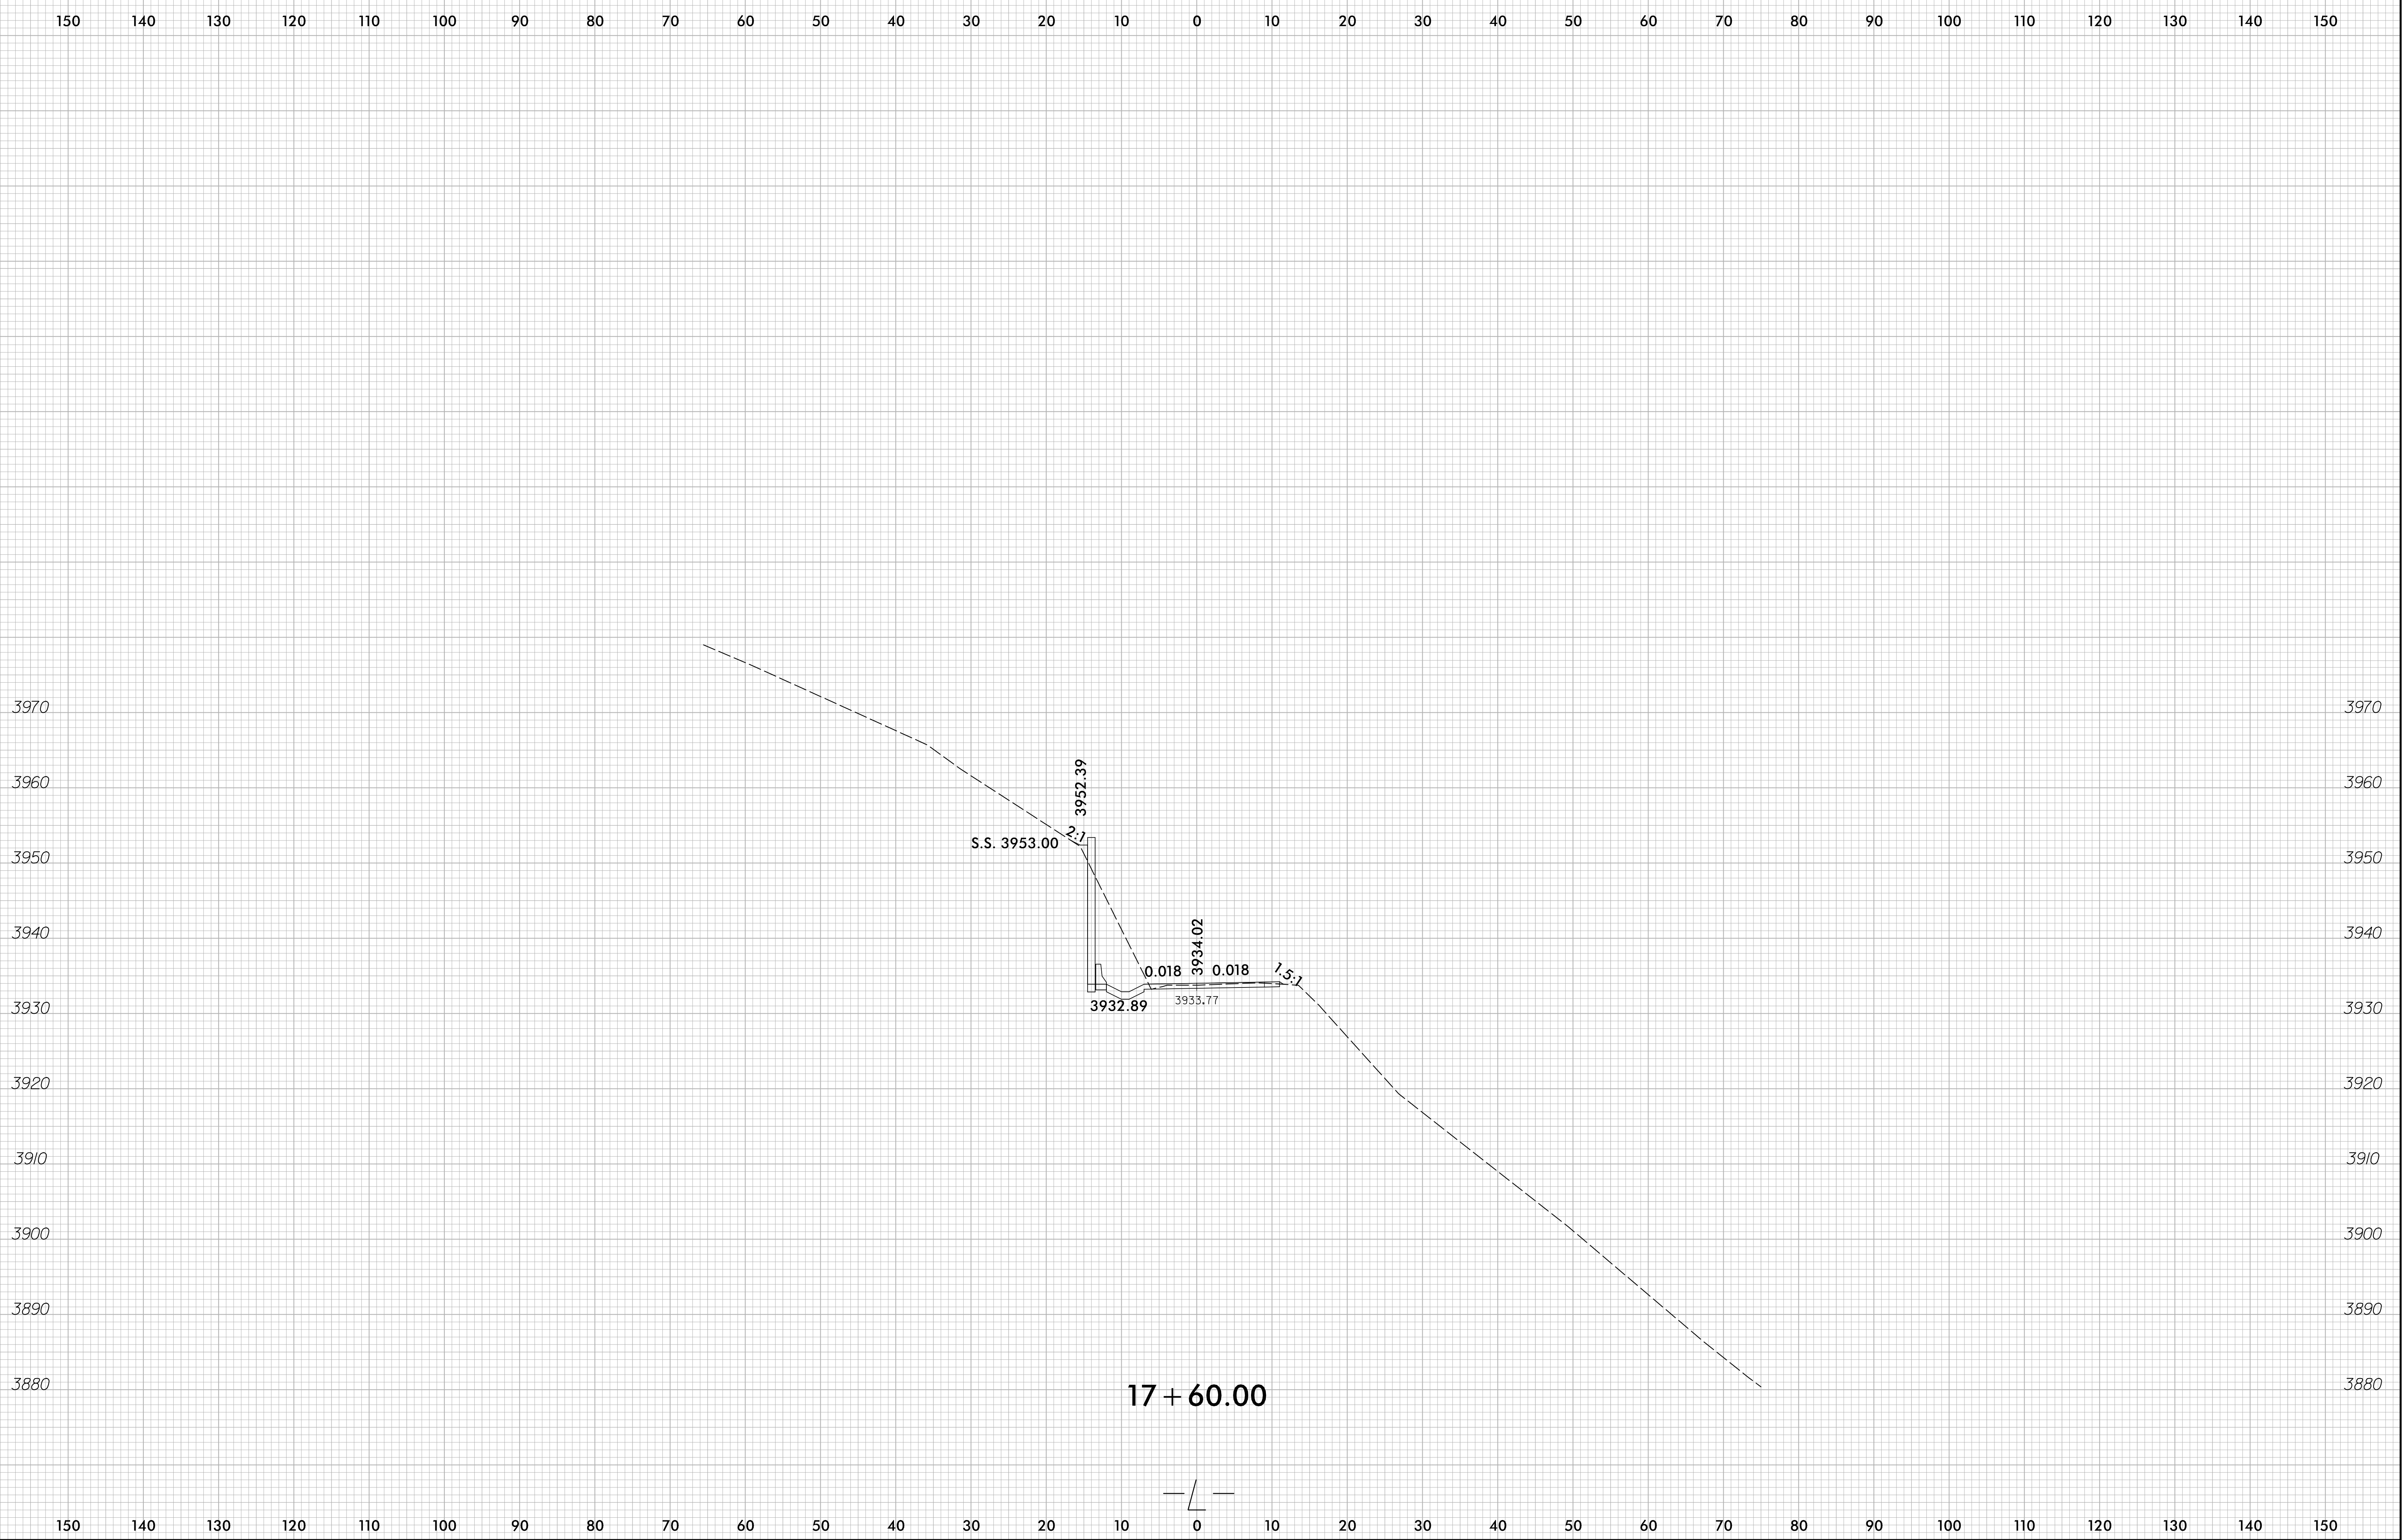

6/10/2019
T:\188366SR R-5864 Slide Repair\R-5864 Roadway\Corridor-Modeling\Alt3\AL12_XPL_20-ft.dgn
bant

8/23/99


0 5 10	PROJ. REFERENCE NO.	SHEET NO.
	R-5864	X-23

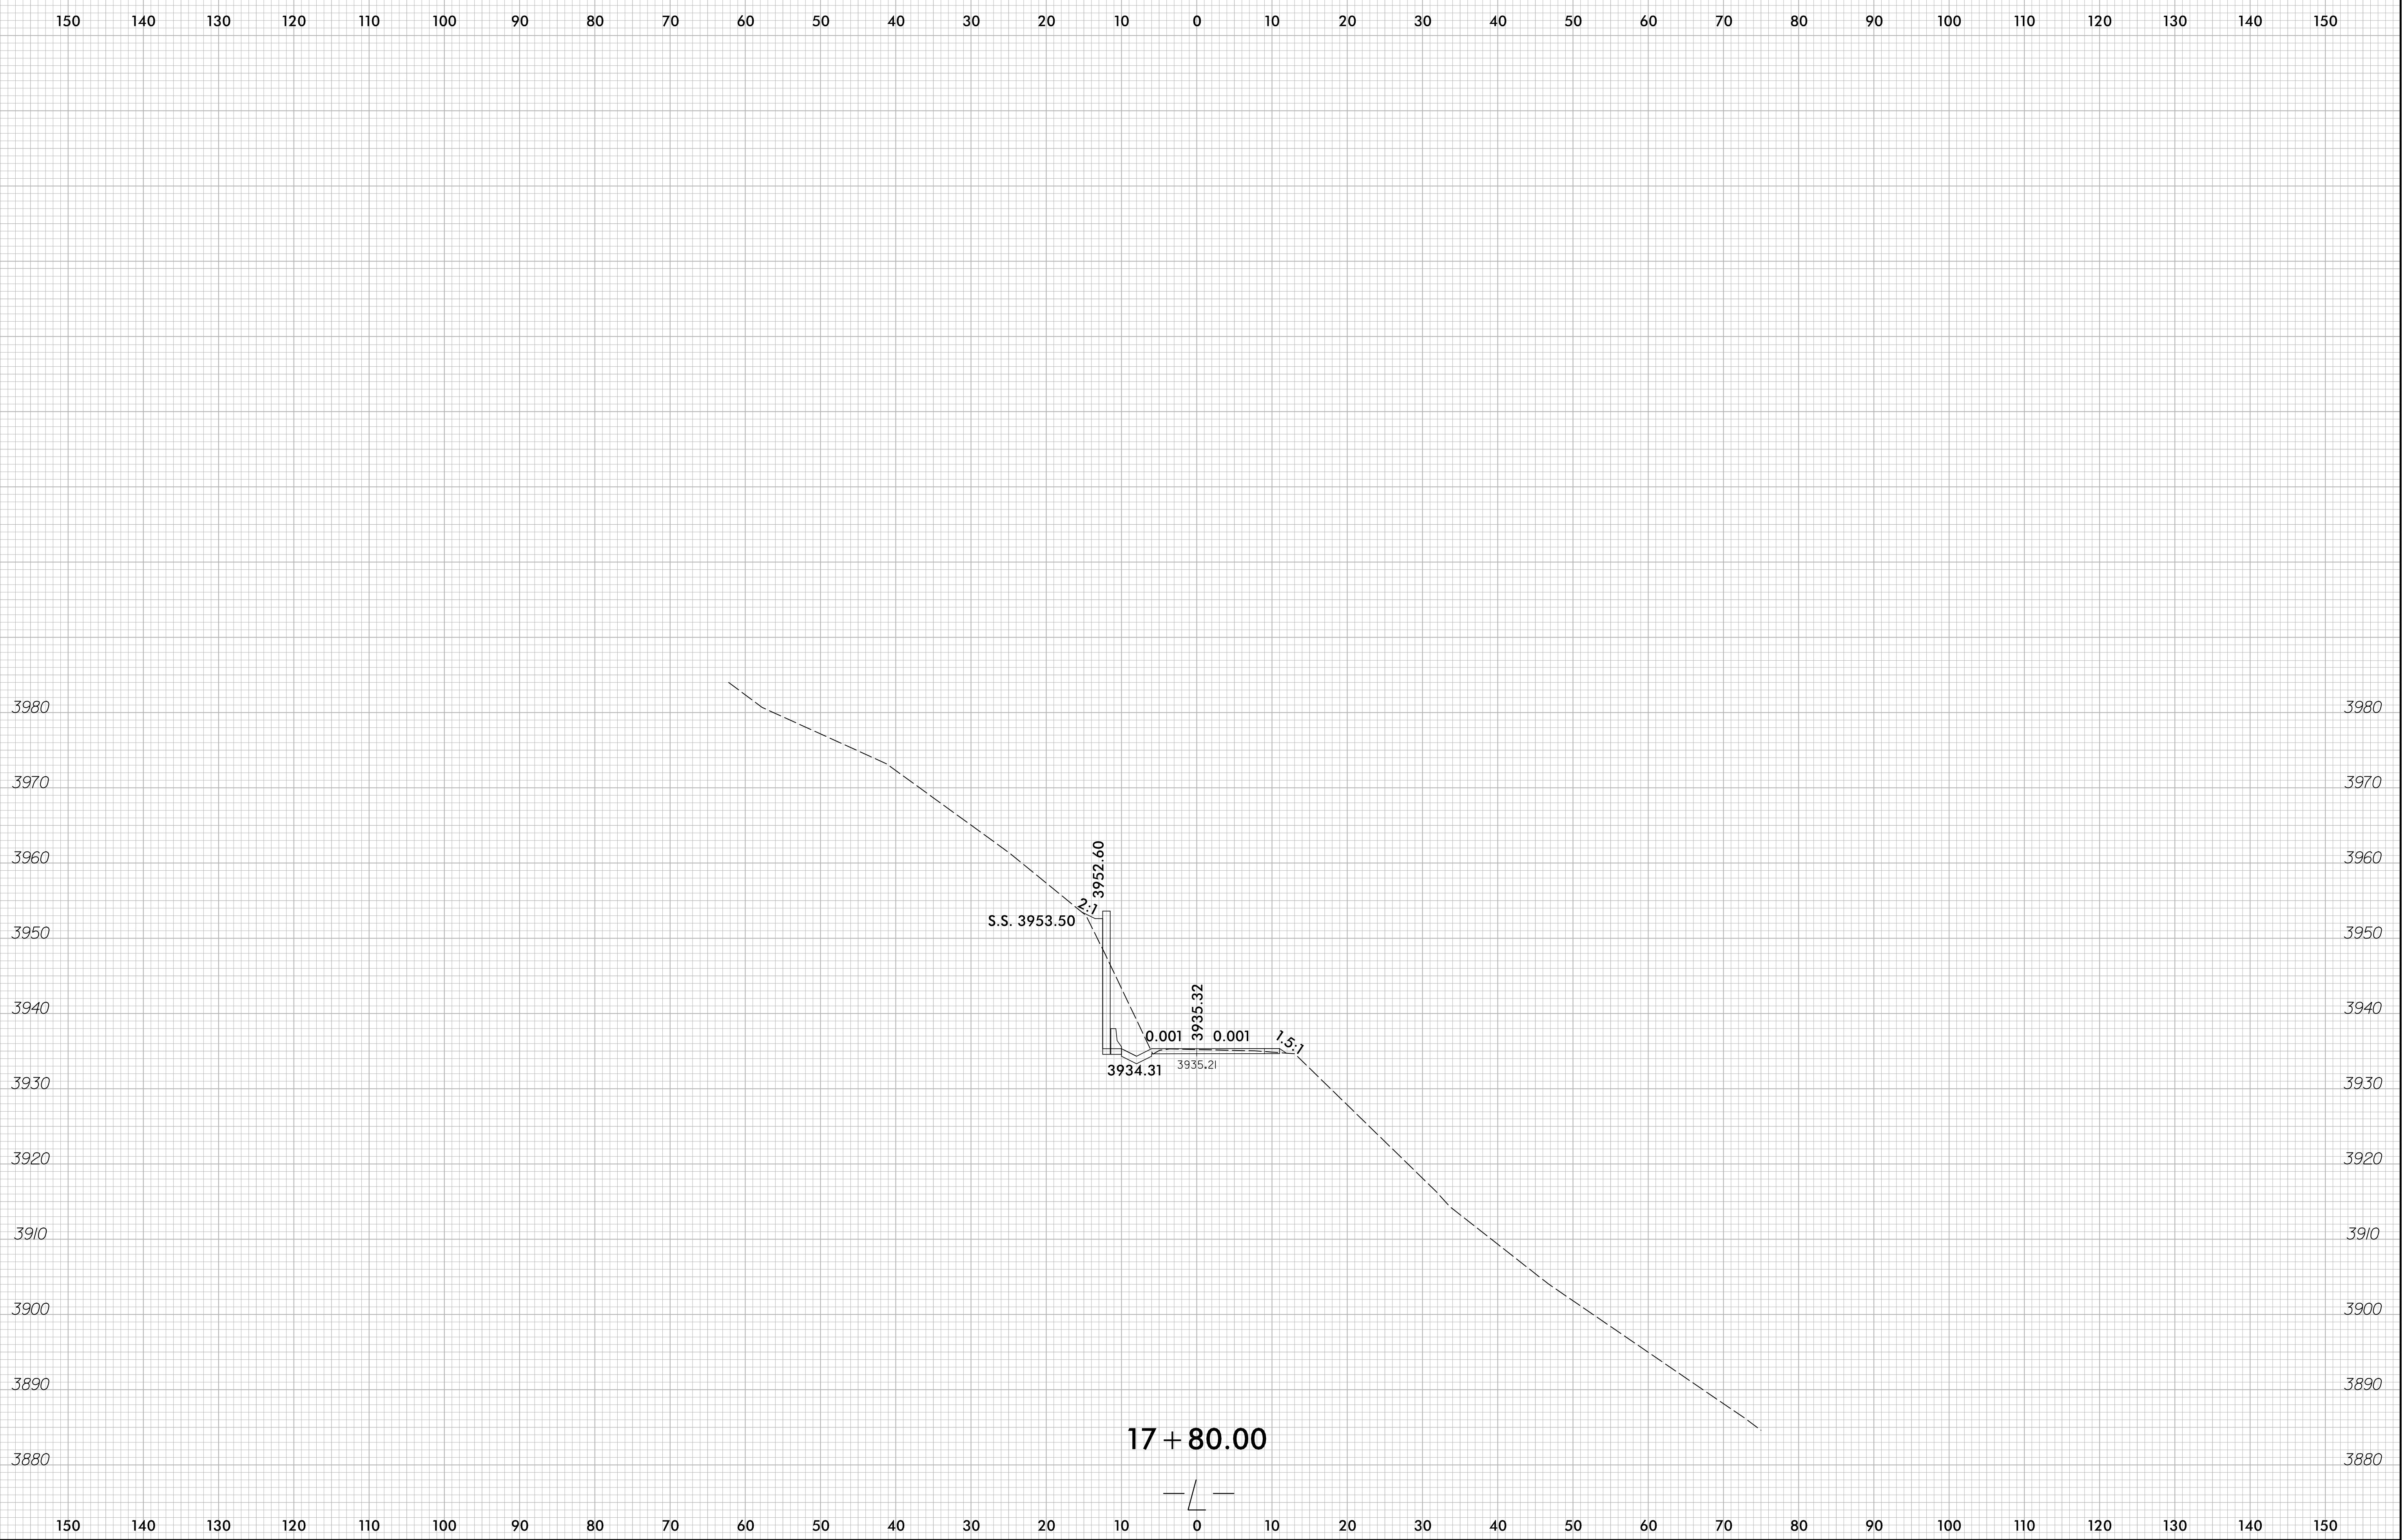

6/10/2019
T:\1188366SR R-5864 Slide Repair\R-5864 Roadway\Corridor-Modeling\11\3\AL12_XPL_20-ft.dgn
bant

8/23/99


0	5	10	PROJ. REFERENCE NO.	SHEET NO.
█	█	█	R-5864	X-24

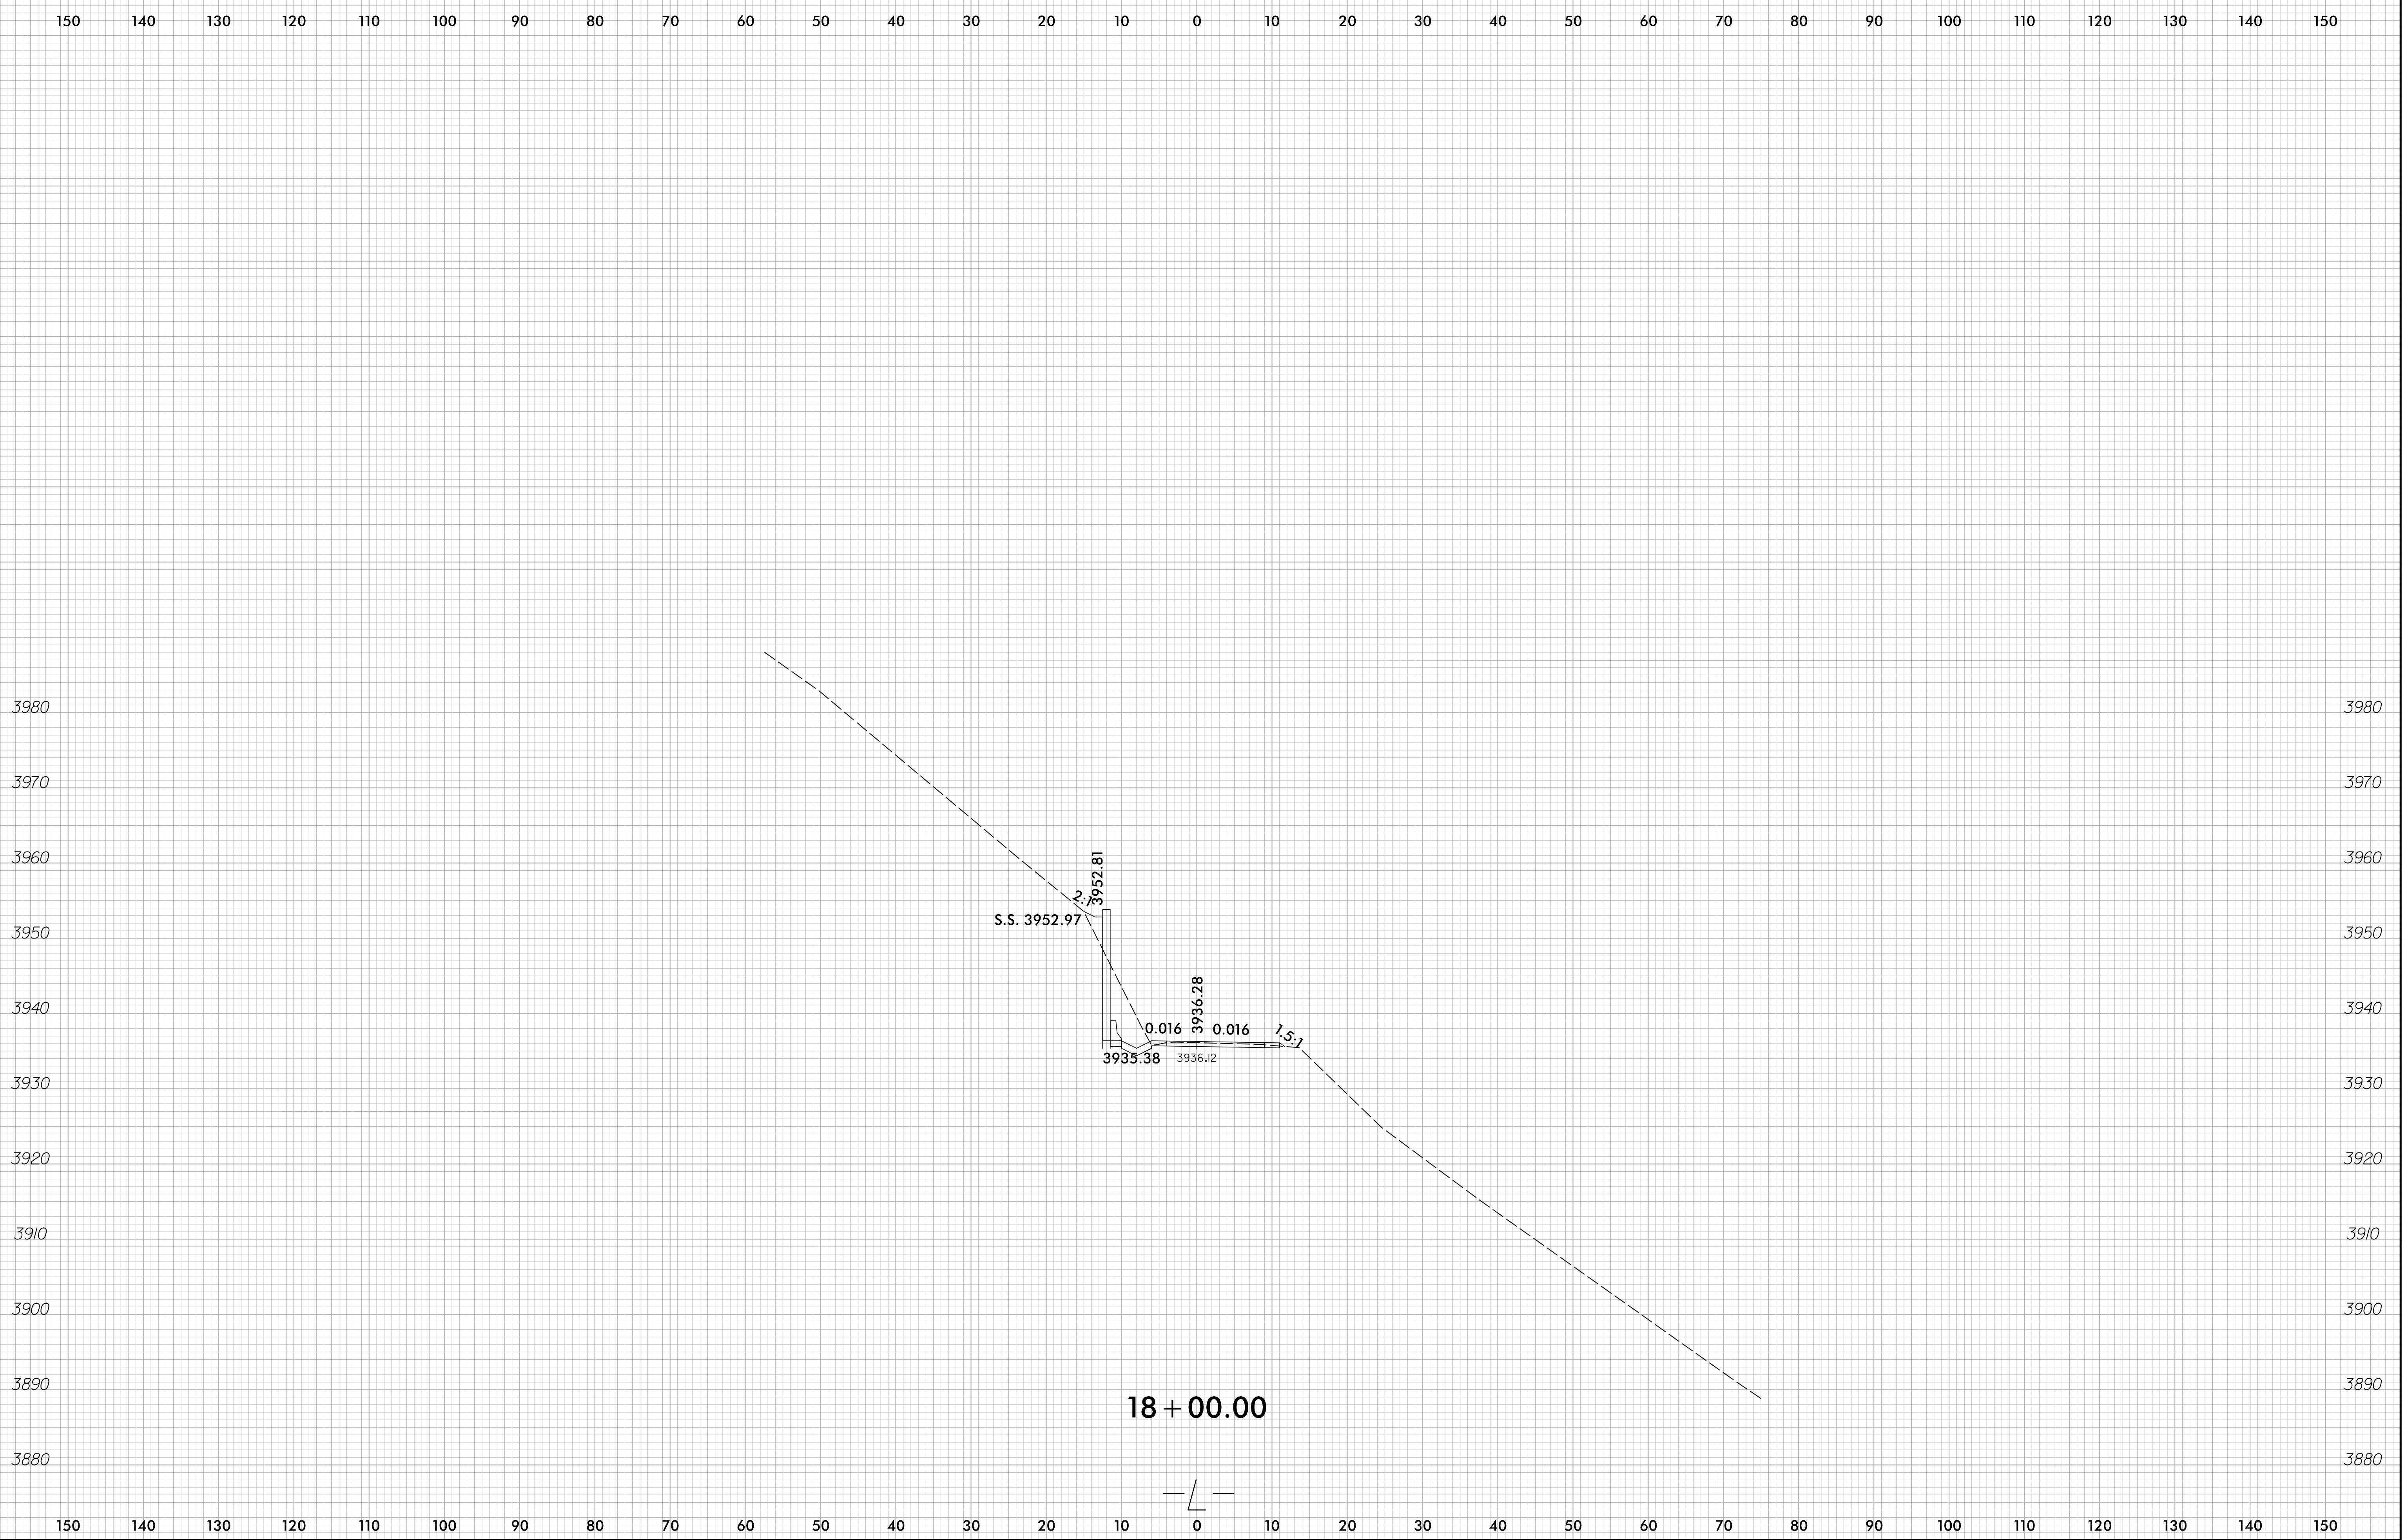

6/10/2019
T:\188366SR R-5864 Slide Repair\R-5864 Roadway\Corridor-Modeling\113\AL12_XPL_20-ft.dgn
bant


8/23/99

0 5 10	PROJ. REFERENCE NO.	SHEET NO.
	R-5864	X-25

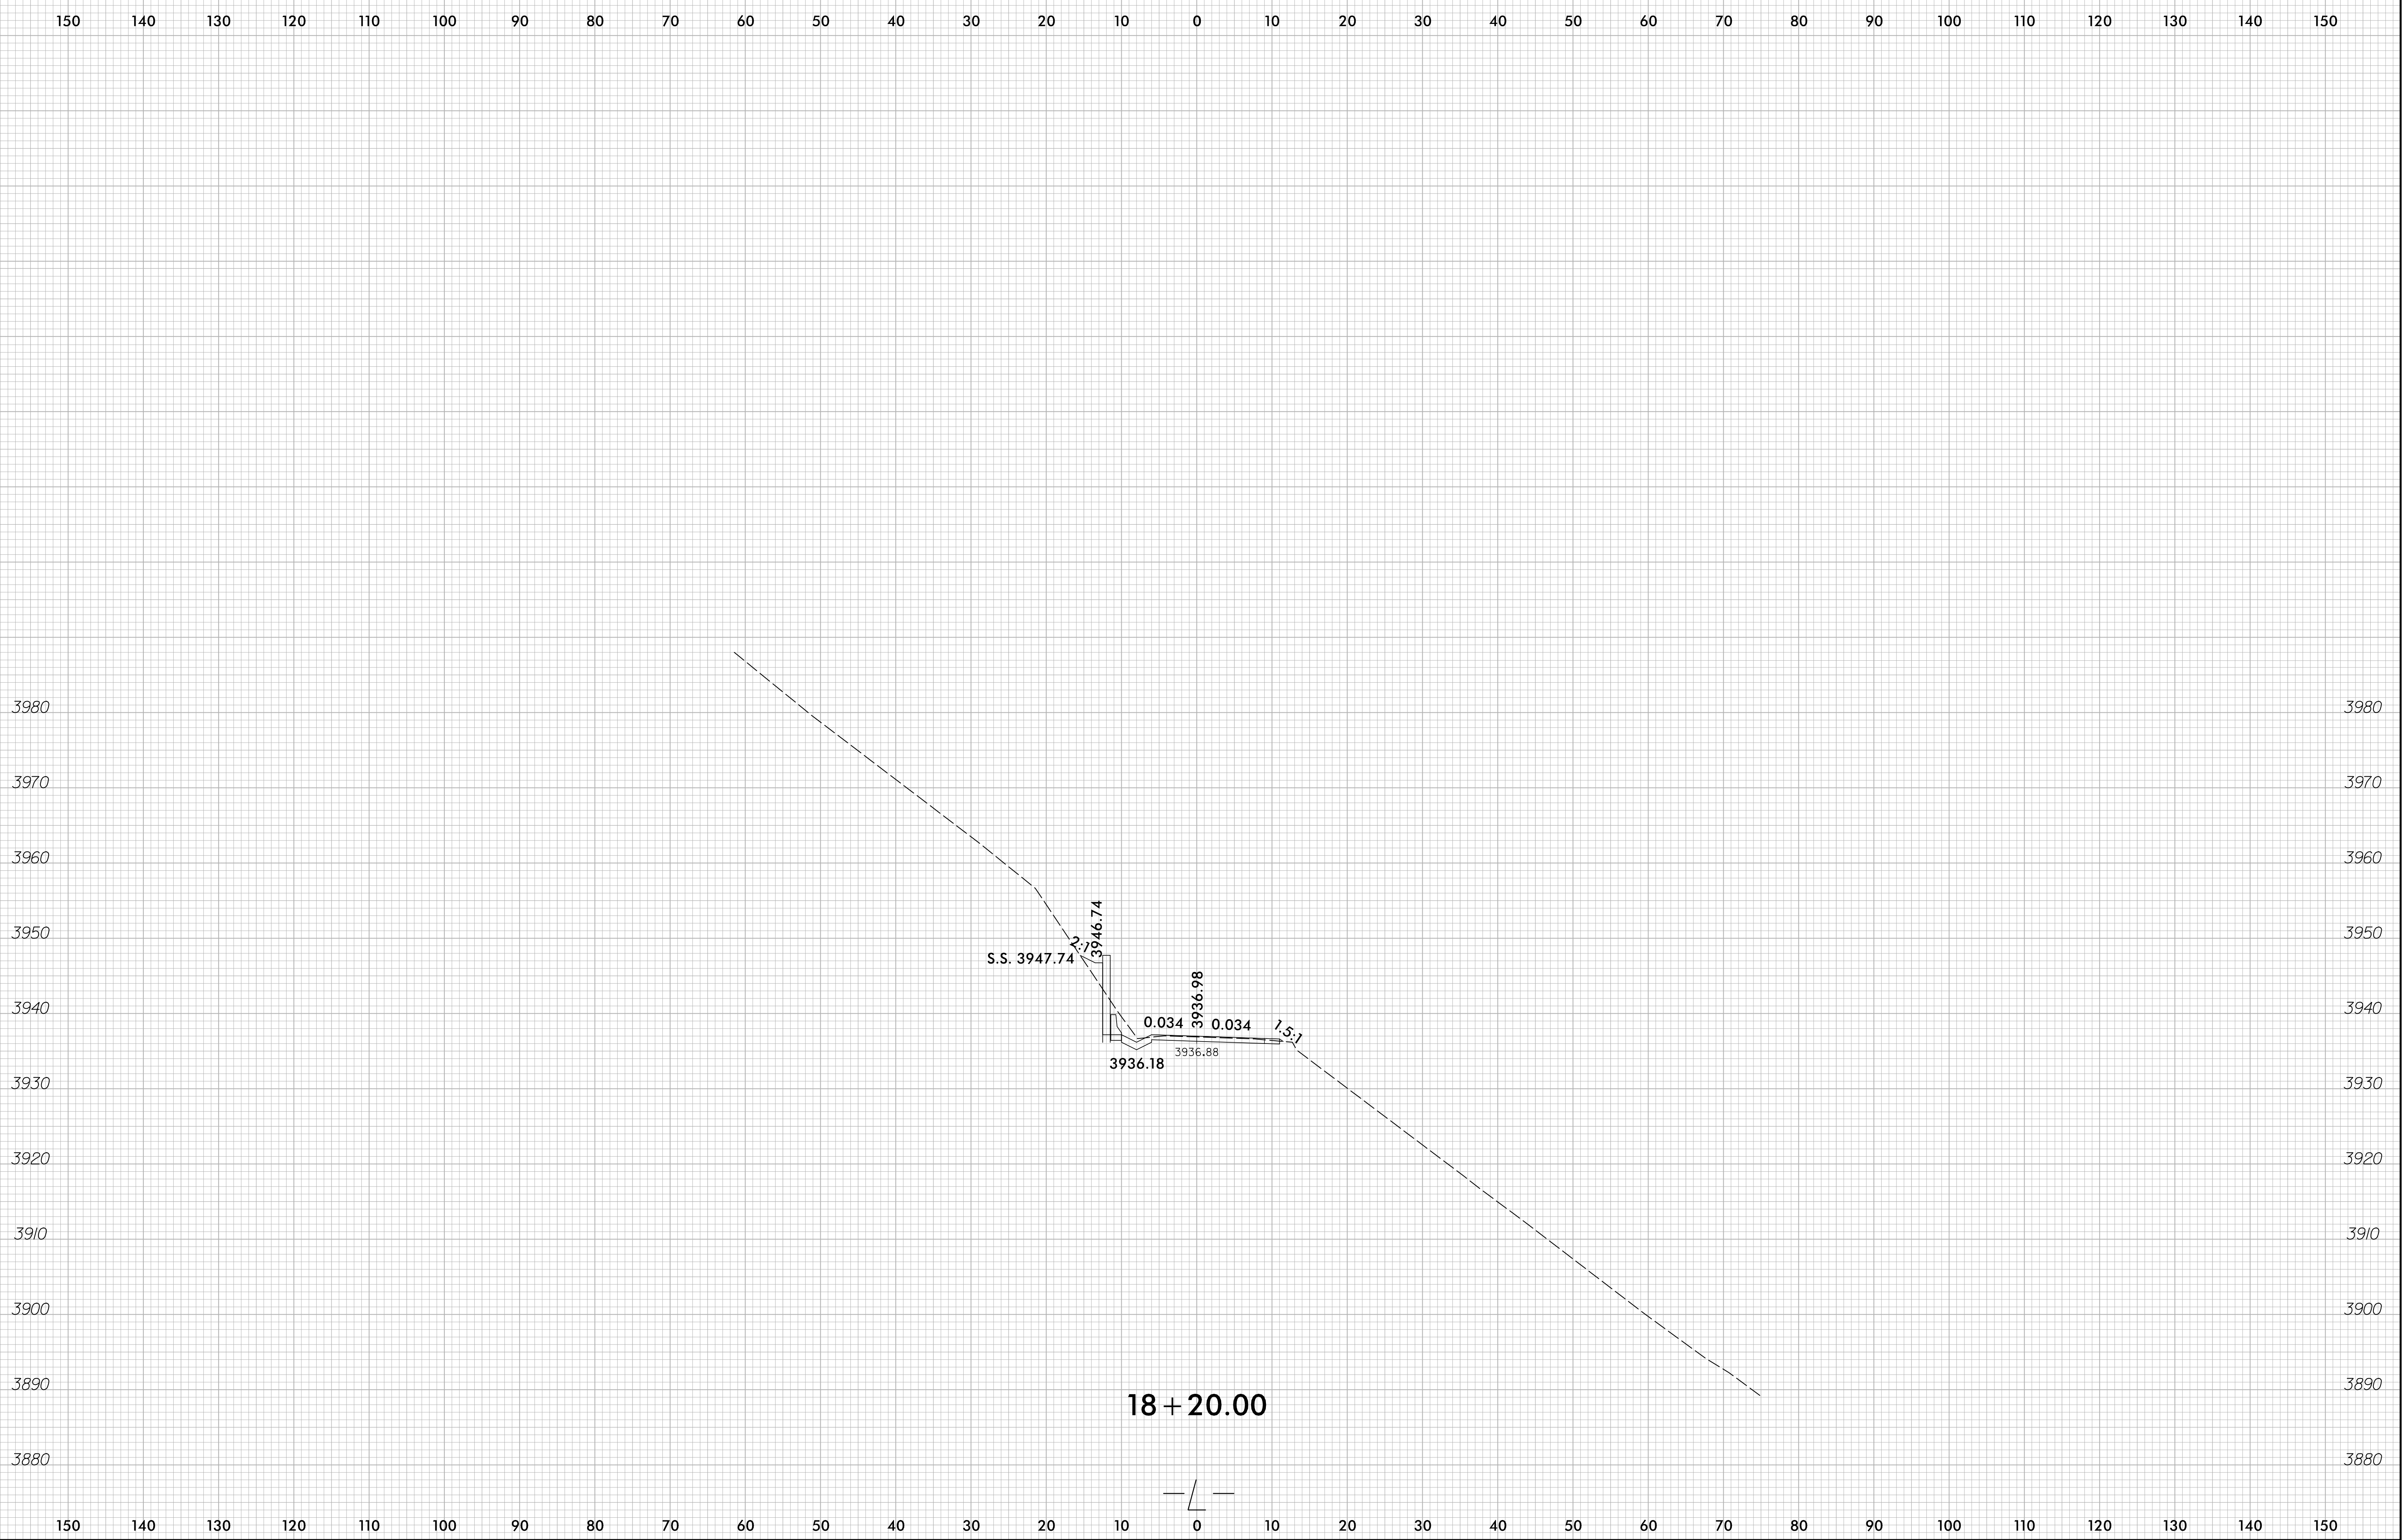


6/10/2019 T:\188366SR R-5864 Slide Repair\Roadway\Corridor-Modeling\11\3\AL12_XPL_20-ft.dgn bant

18+20.00

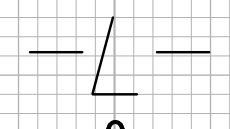


8/23/99

0 5 10	PROJ. REFERENCE NO.	SHEET NO.
	R-5864	X-26

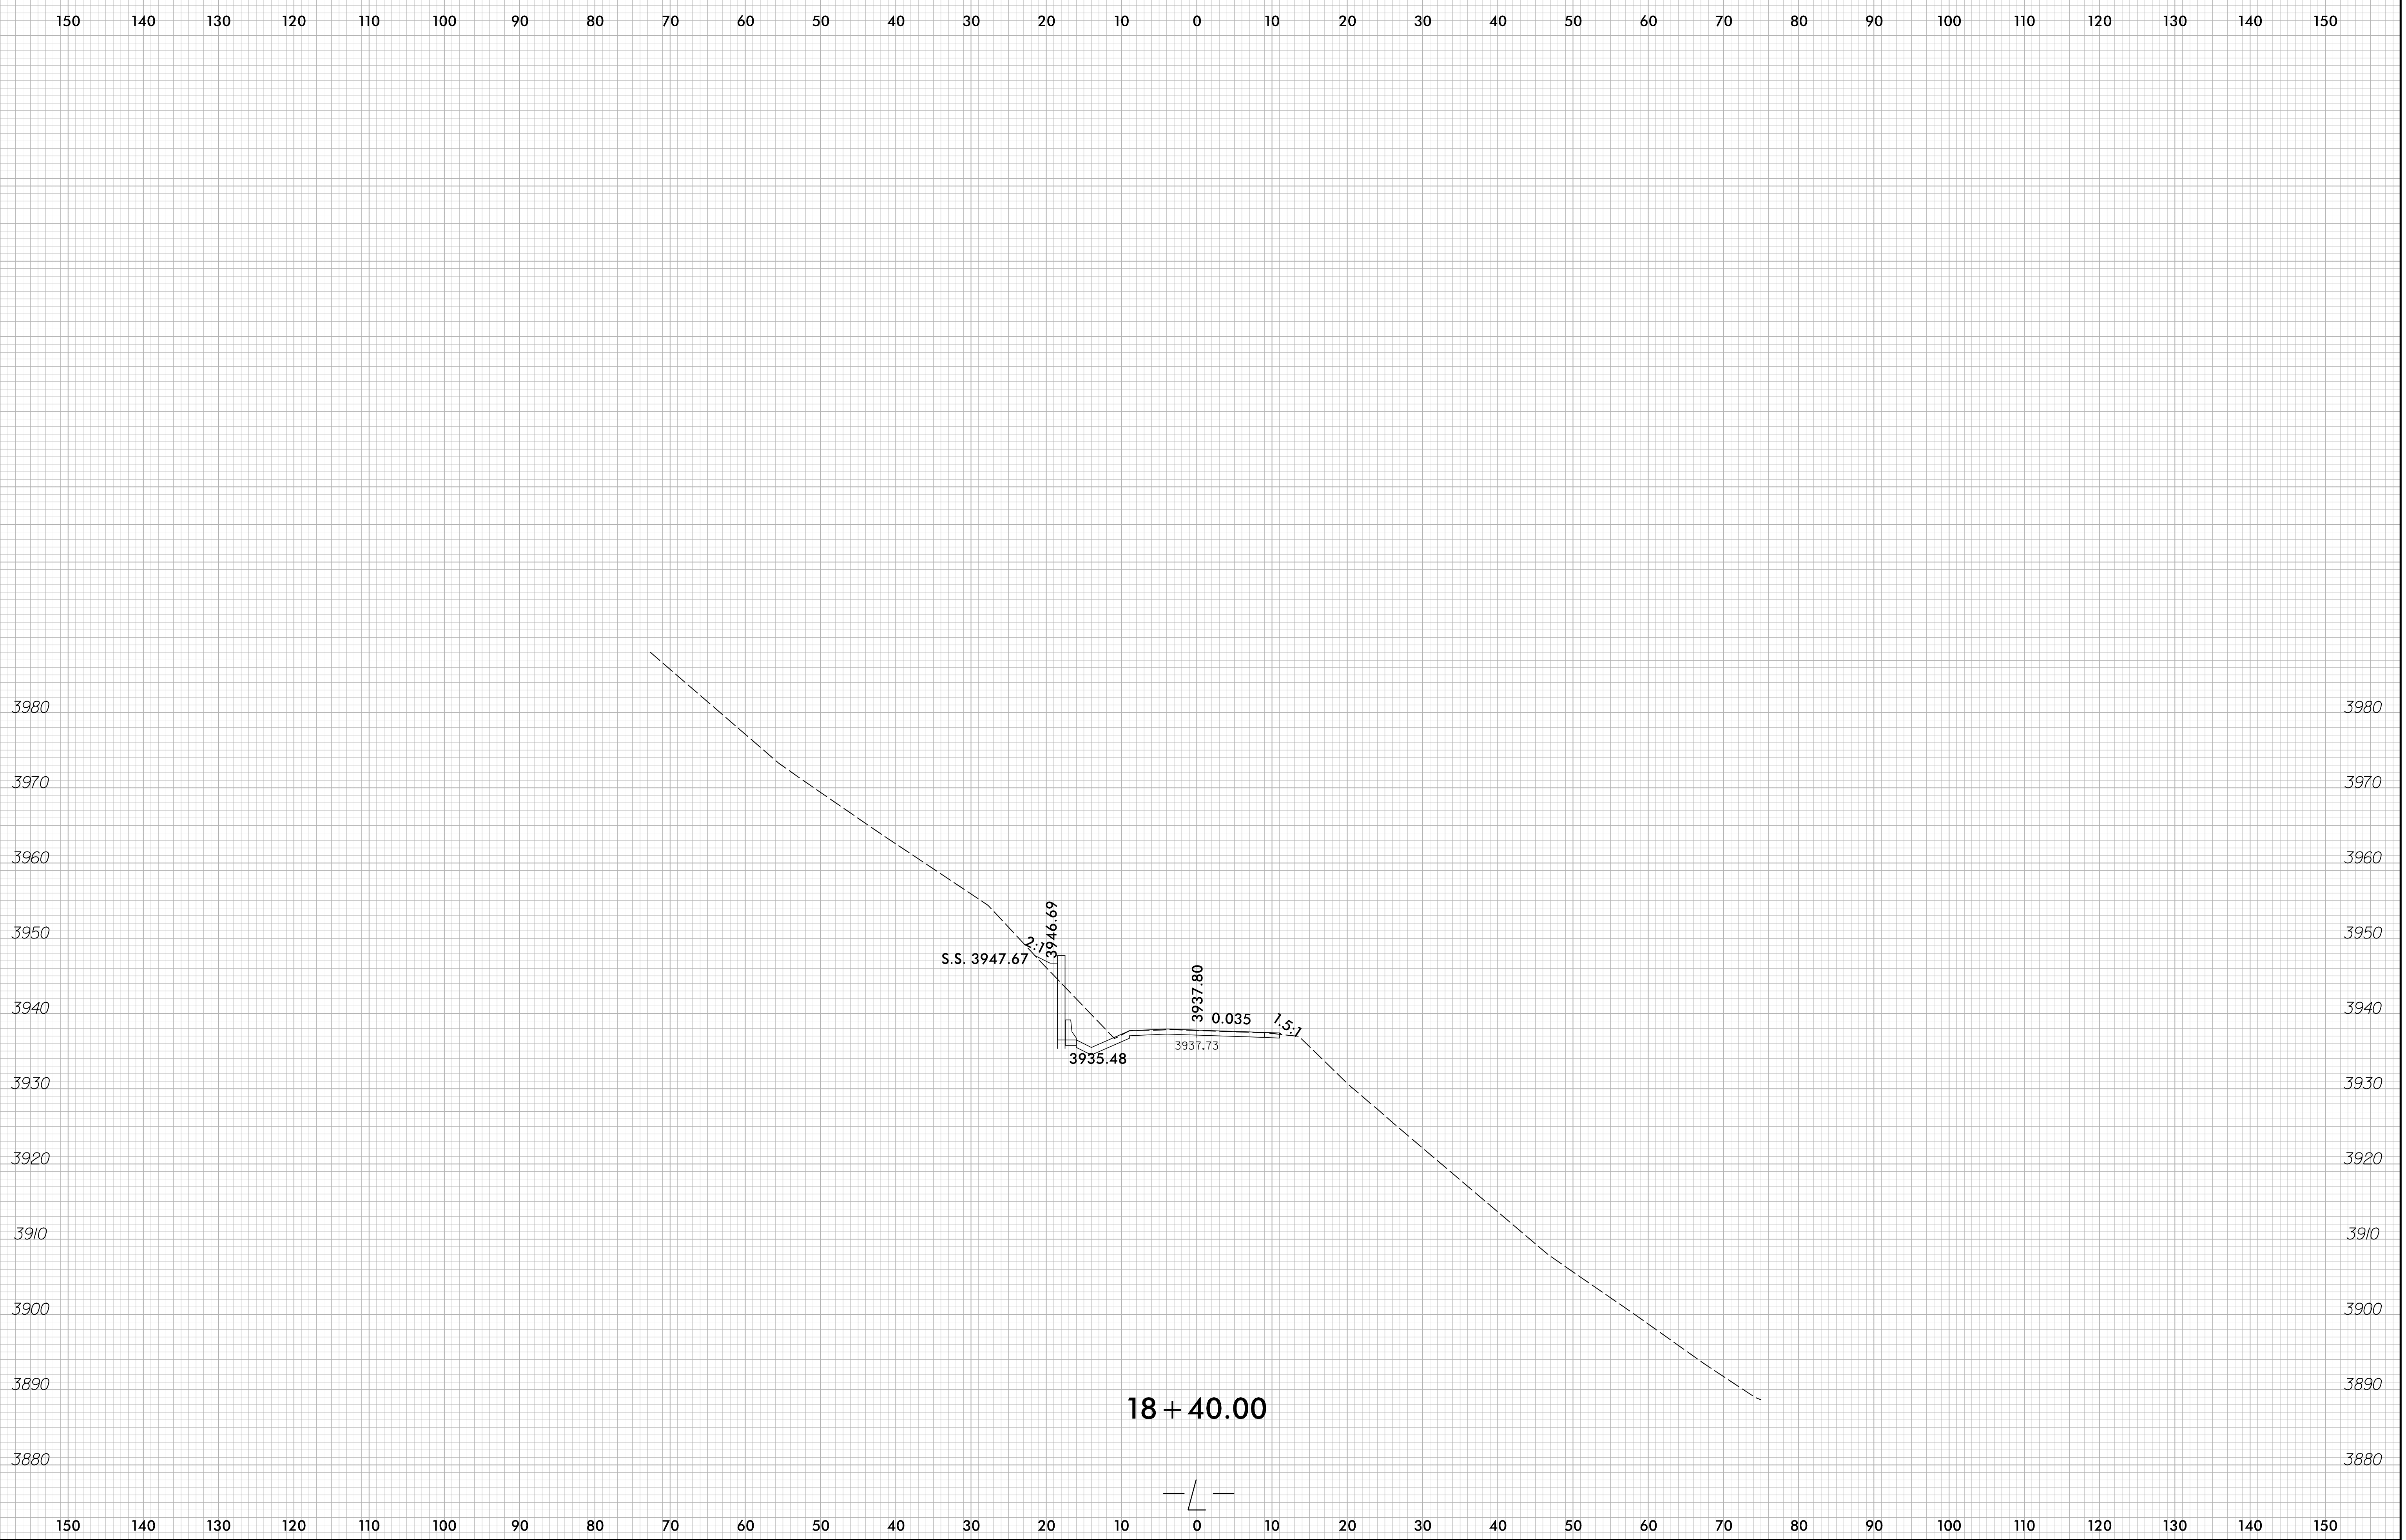


6/10/2019
T:\188366SR R-5864 Slide Repair\R-5864 Roadway\Corridor-Modeling\113\AL12_XPL_20-ft.dgn
bant

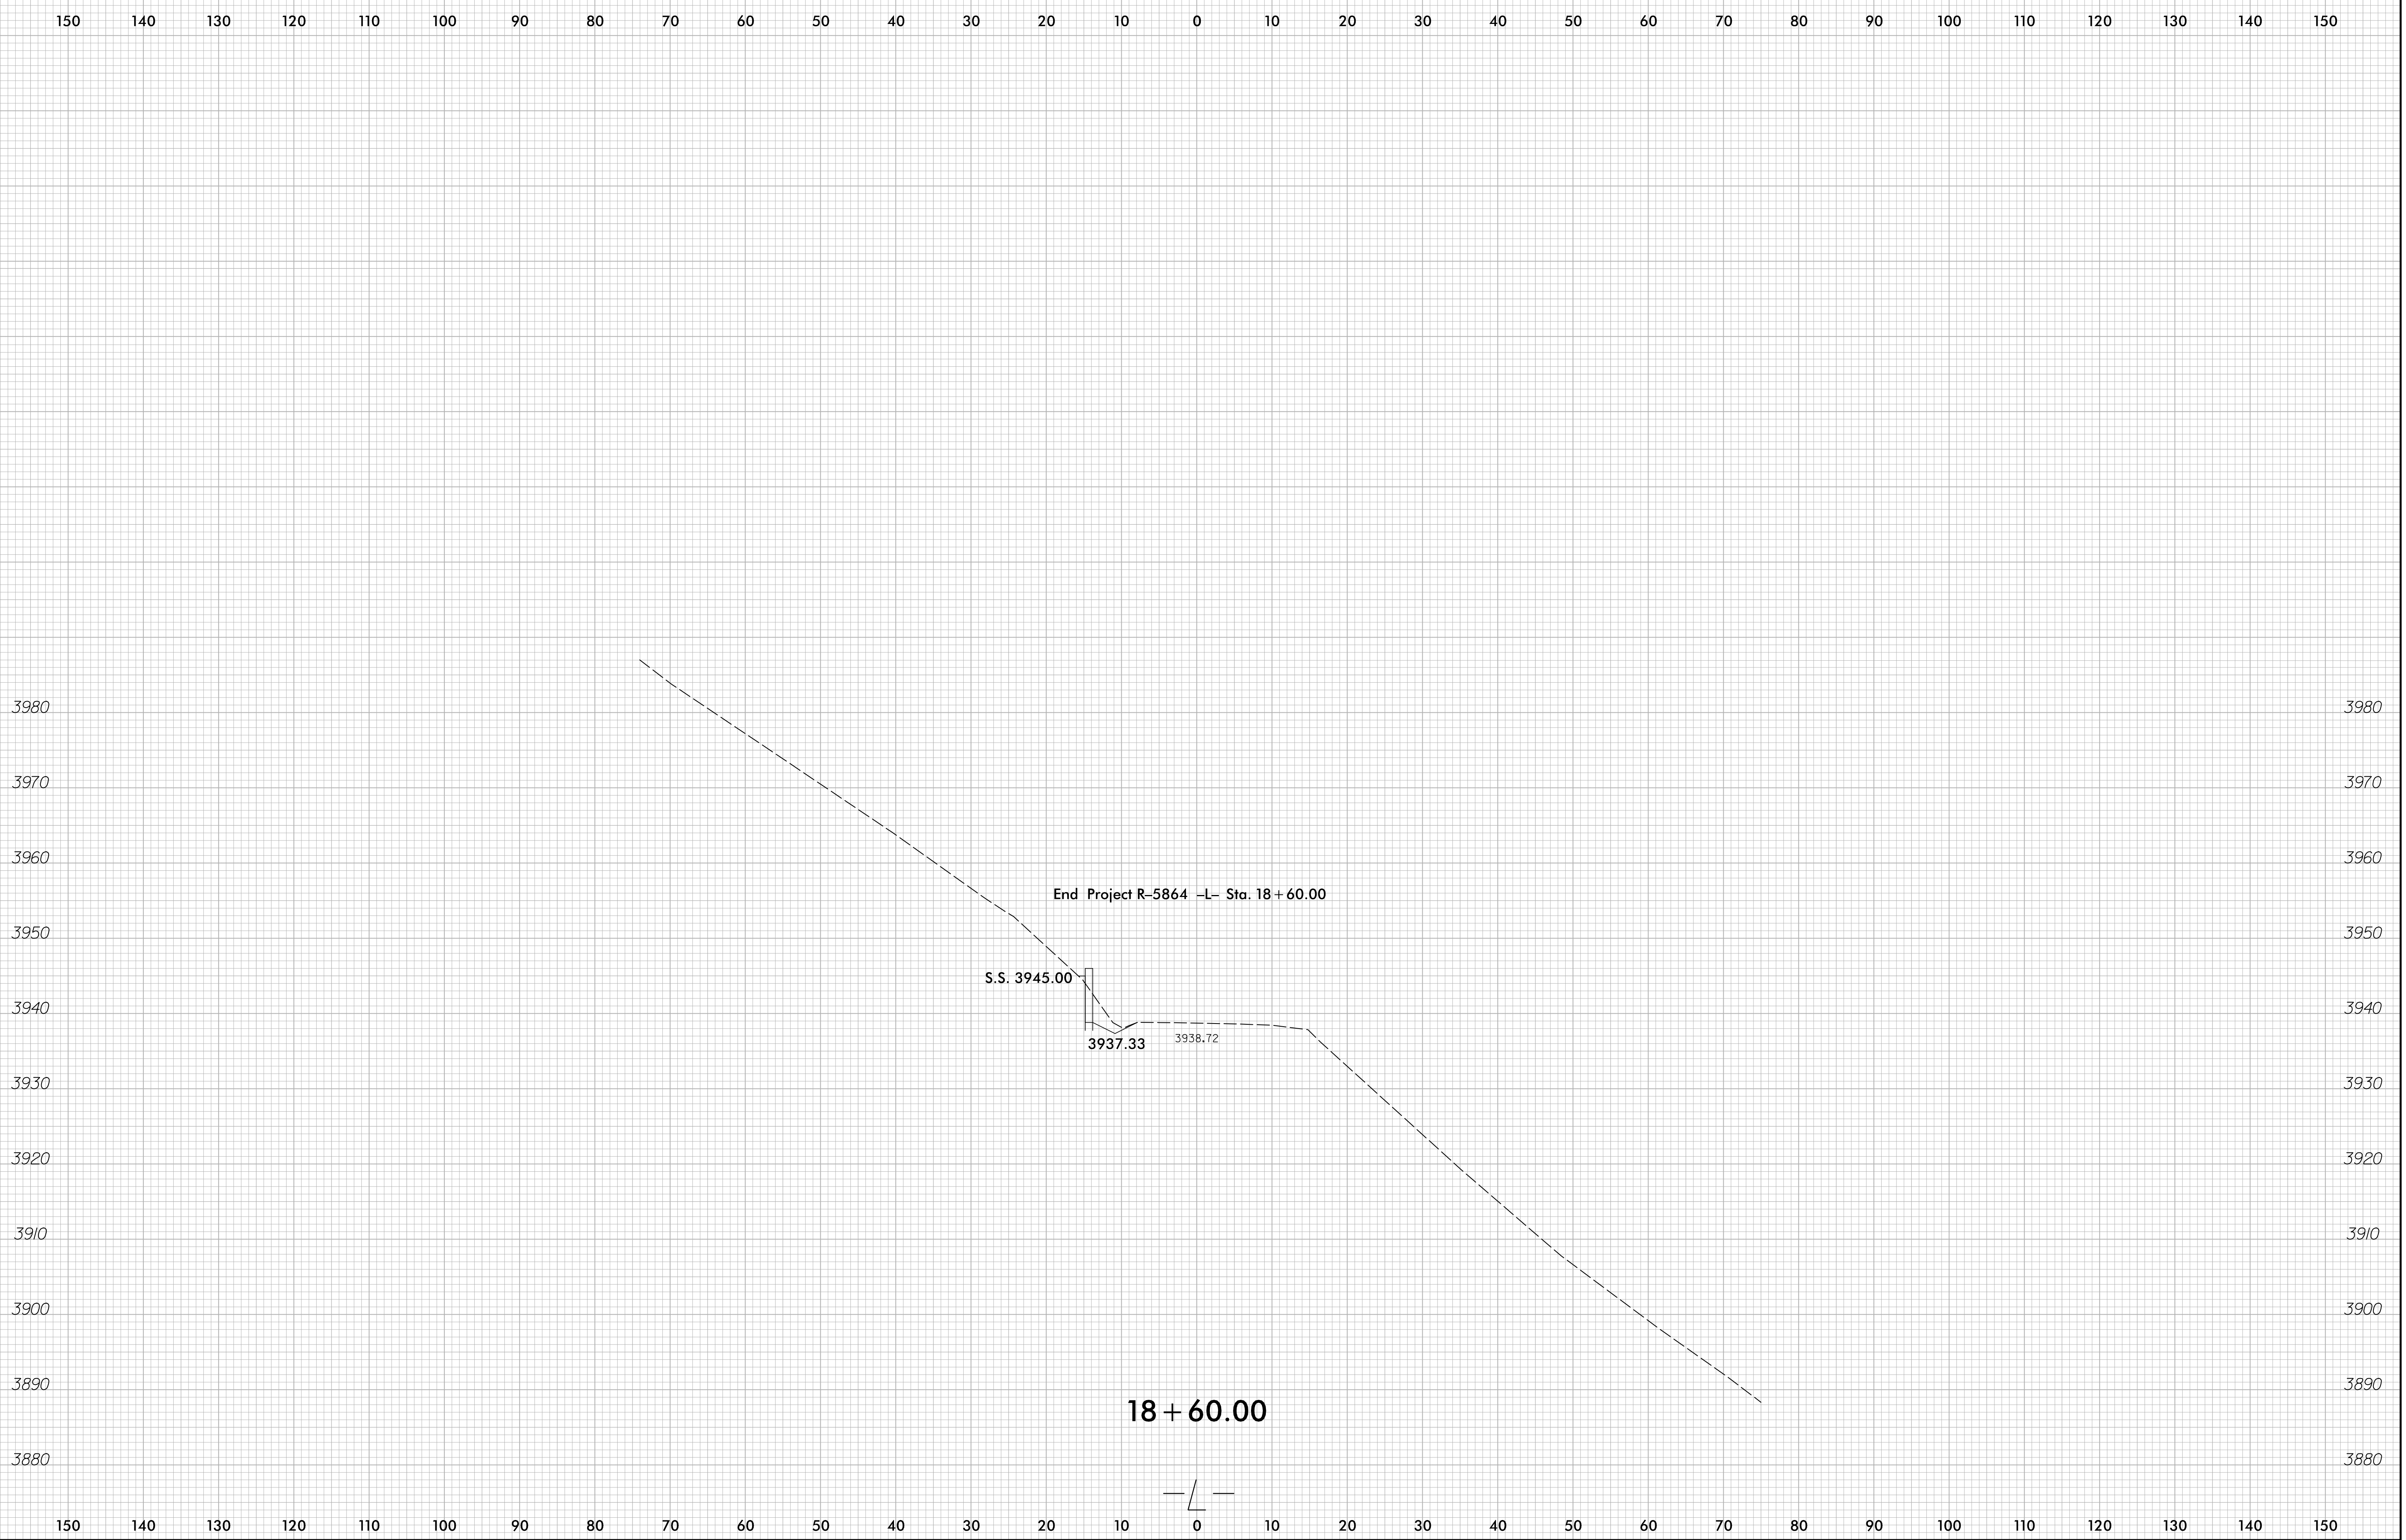

8/23/99

0 5 10	PROJ. REFERENCE NO.	SHEET NO.
	R-5864	X-28

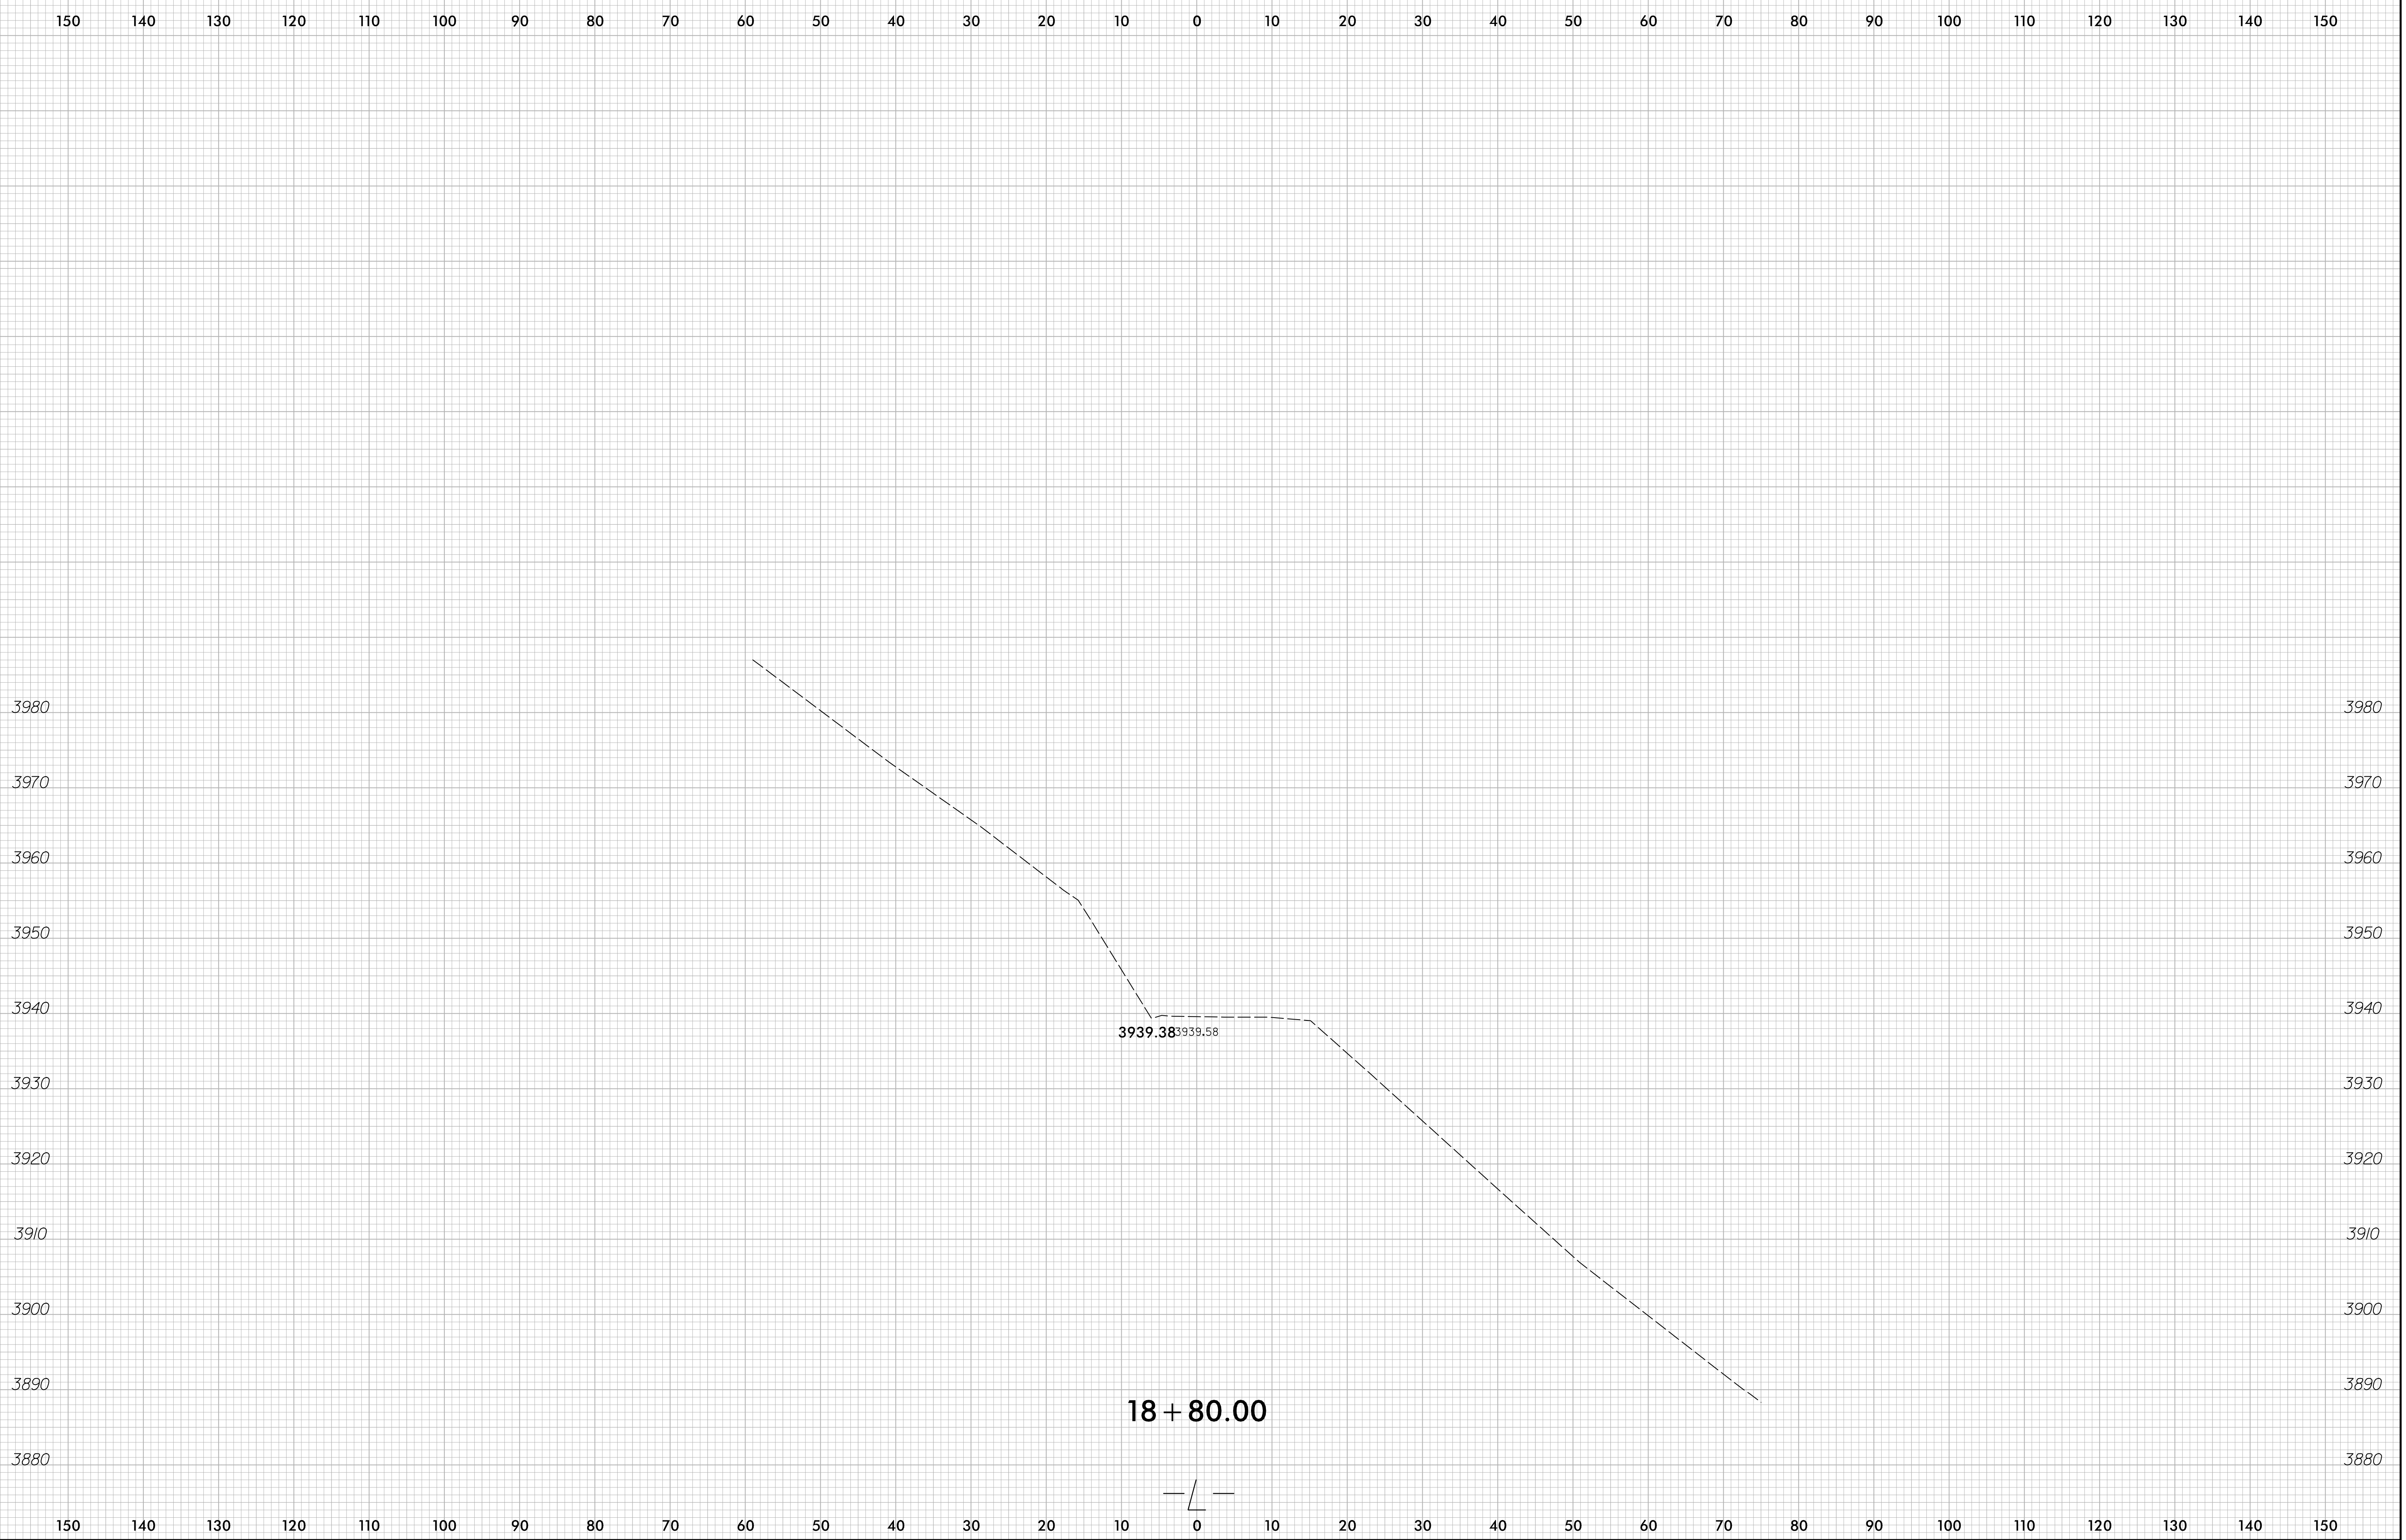

6/10/2019
T:\188366SR R-5864 Slide Repair\R-5864 Roadway\Corridor-Modeling\Alt3\AL12_XPL_20-ft.dgn
bant