

**This electronic collection of documents is provided
for the convenience of the user
and is Not a Certified Document –**

**The documents contained herein were originally issued
and sealed by the individuals whose names and license
numbers appear on each page, on the dates appearing
with their signature on that page.**

**This file or an individual page
shall not be considered a certified document.**


6/23/16

0 5 10	PROJ. REFERENCE NO.	SHEET NO.
	17BP.14.R.203	X-1


150 140 130 120 110 100 90 80 70 60 50 40 30 20 10 0 10 20 30 40 50 60 70 80 90 100 110 120 130 140 150

JACKSON COUNTY
BRIDGE #490001

END BRIDGE -L- STA. 12 + 70.13

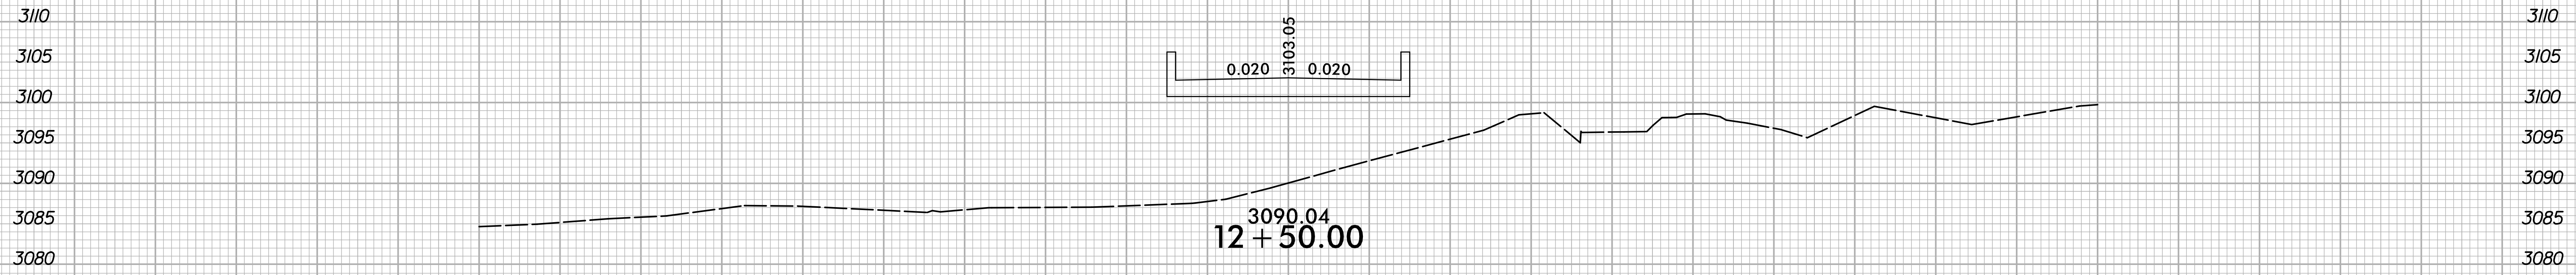


3090.04
12 + 50.00

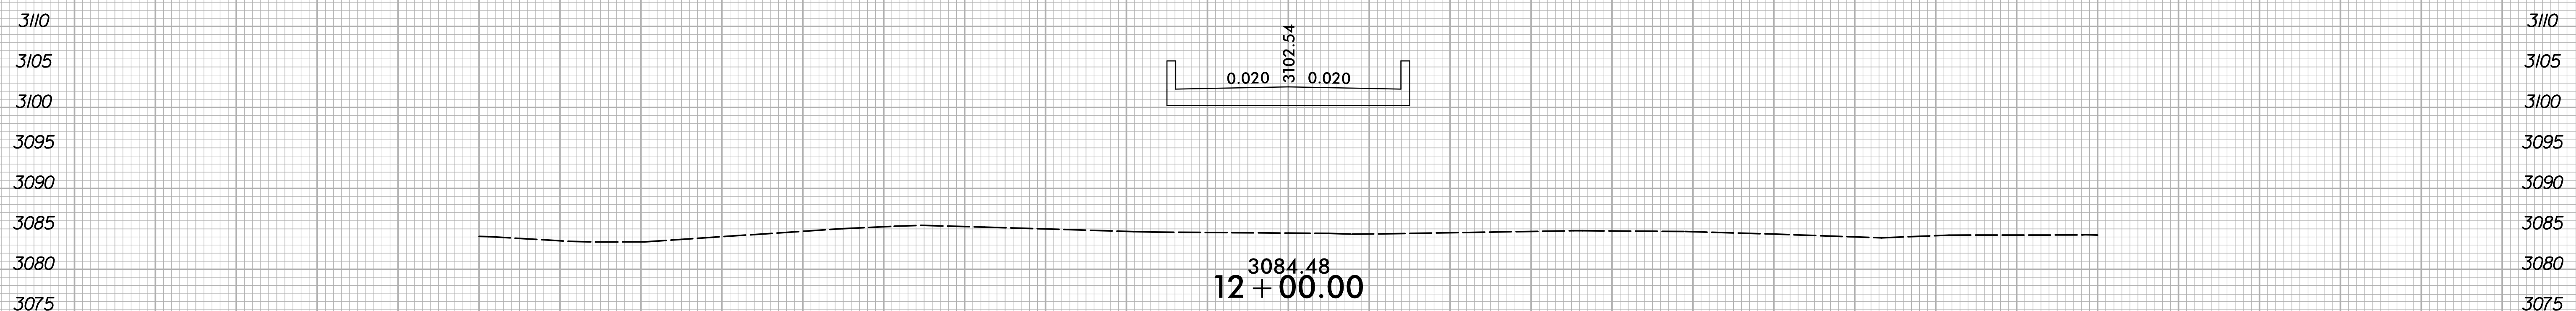


3084.48
12 + 00.00

BEGIN BRIDGE -L- STA. 11 + 67.88

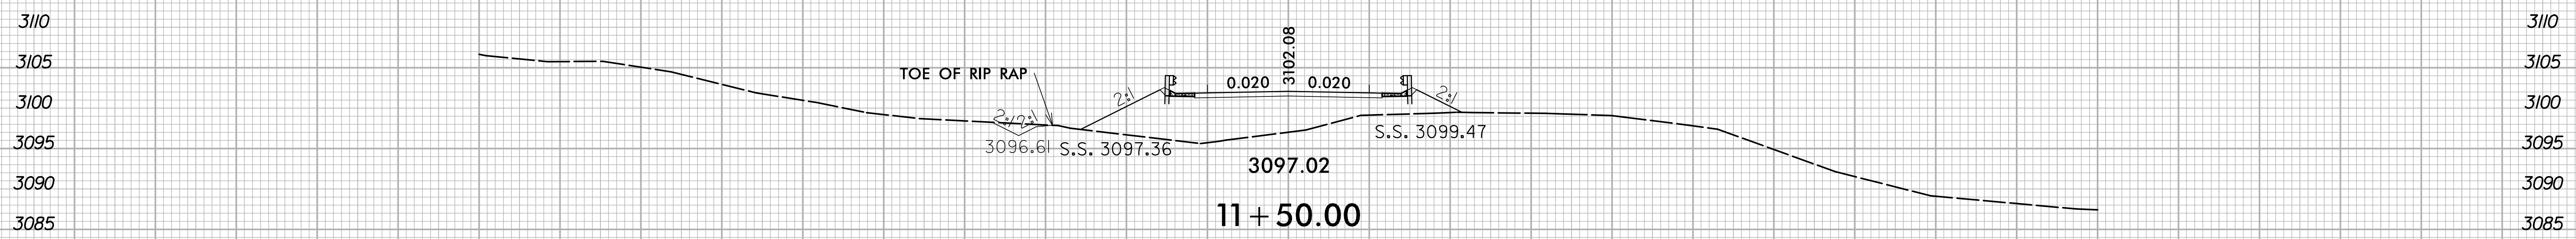


3097.02
11 + 50.00

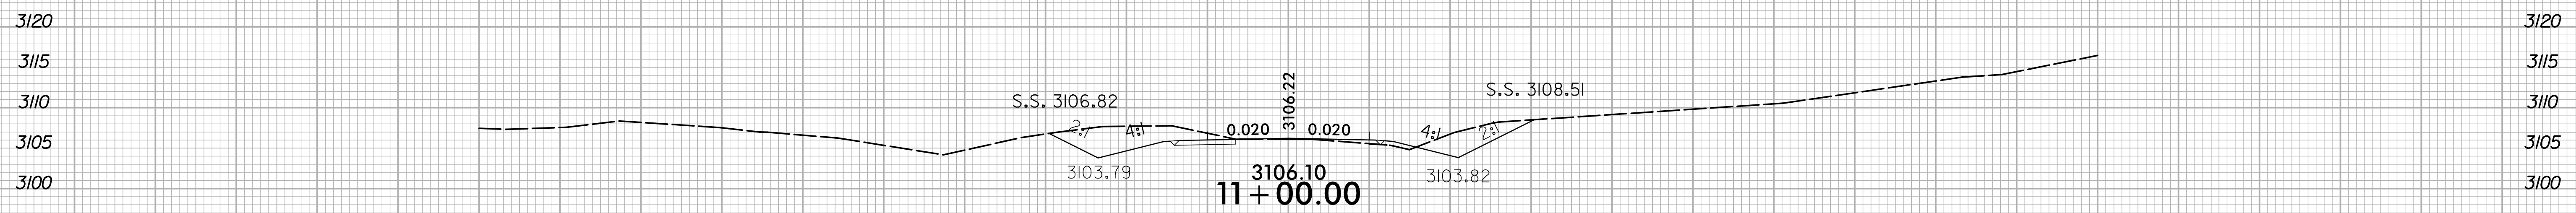

3106.10
11 + 00.00

BEGIN PROJECT -L- STA 10 + 50.00

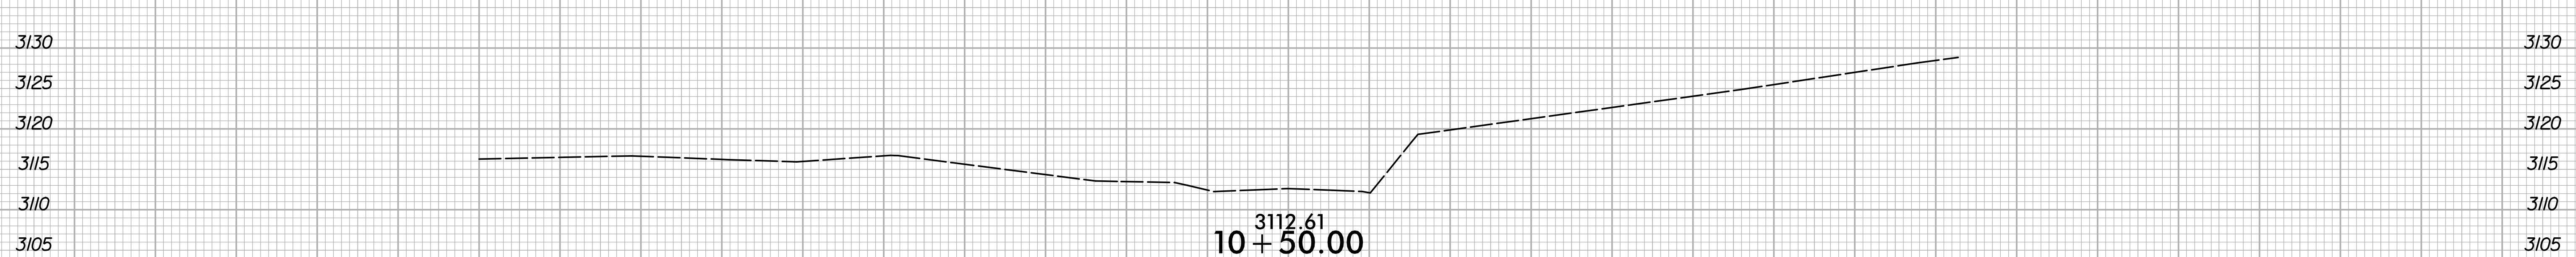

3112.61
10 + 50.00


150 140 130 120 110 100 90 80 70 60 50 40 30 20 10 0 10 20 30 40 50 60 70 80 90 100 110 120 130 140 150

I:\13\2018\Division 14 - 2017\Jackson 490001\Roadway\XSC 490001.Rdy.xpl.dgn
X:\N001\Users\melvin

6/23/16

0 5 10	PROJ. REFERENCE NO.	SHEET NO.
	17BP.14.R.203	X-2

JACKSON COUNTY
BRIDGE #490001

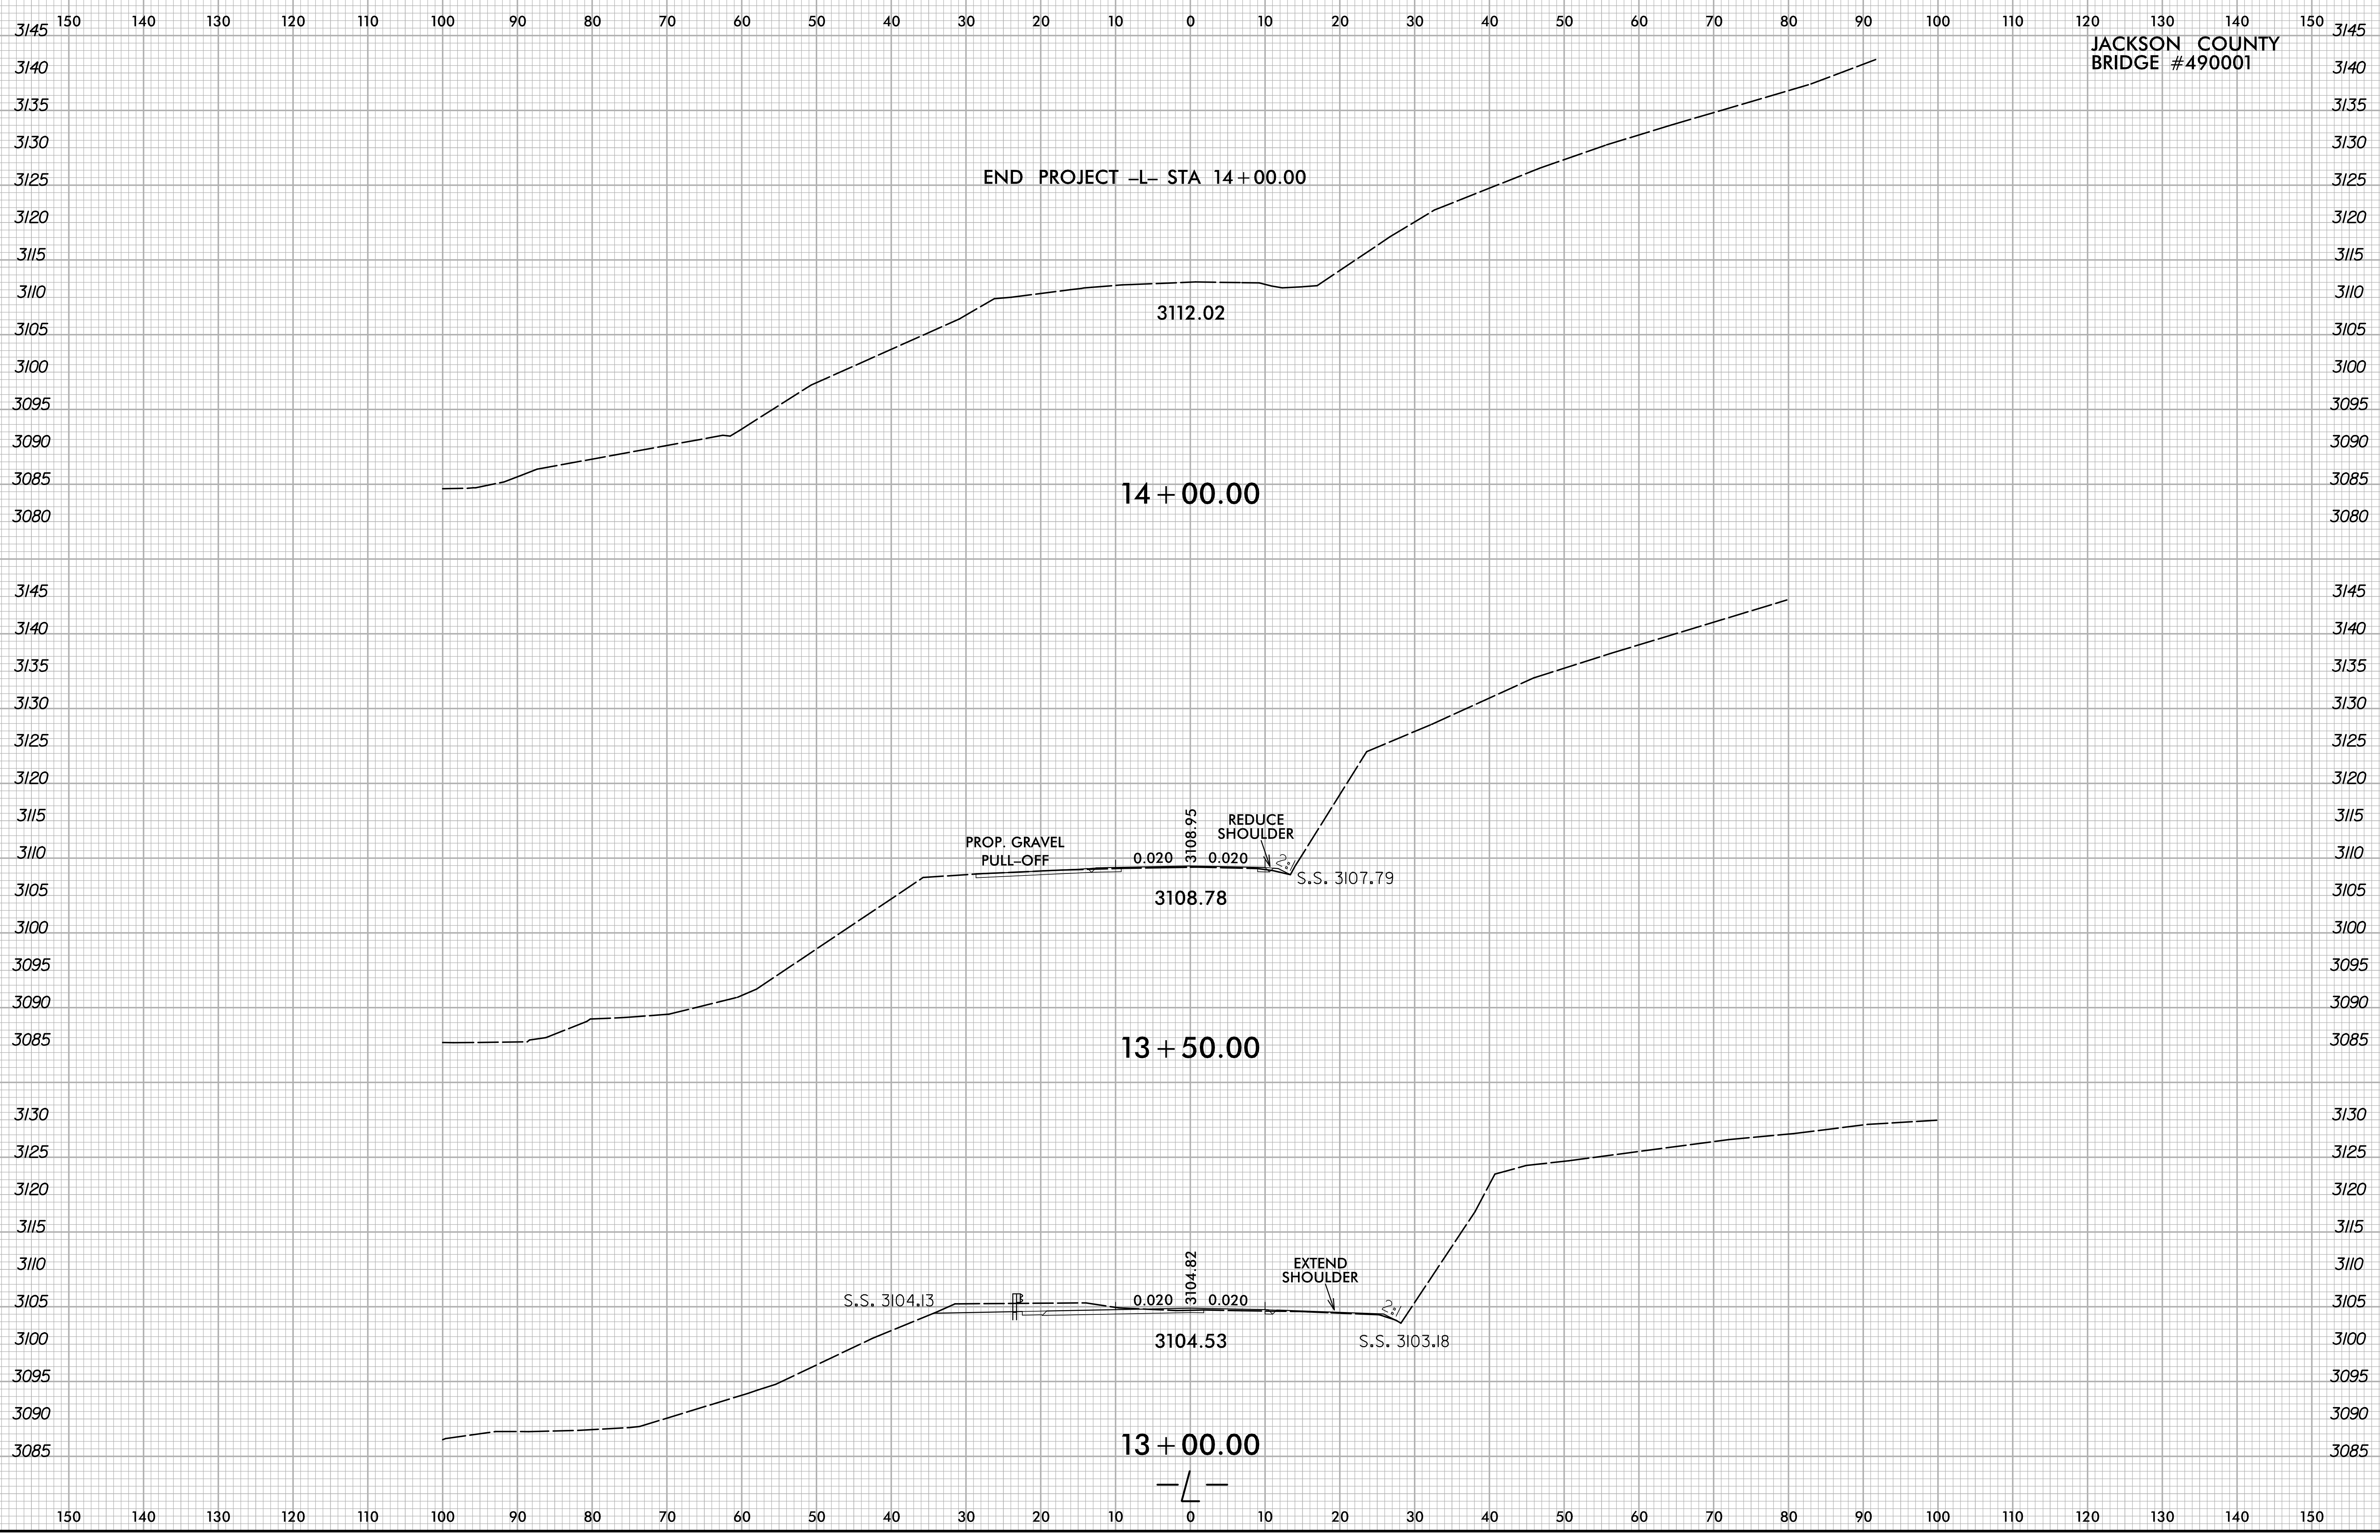

I:\13\2018
 X:\N0001
 User:smelvin
 Division 14 - 2017 Jackson 490001 Roadway\XSC 490001.Rdy.xpl.dgn