


PLAN - FLOOR SLAB

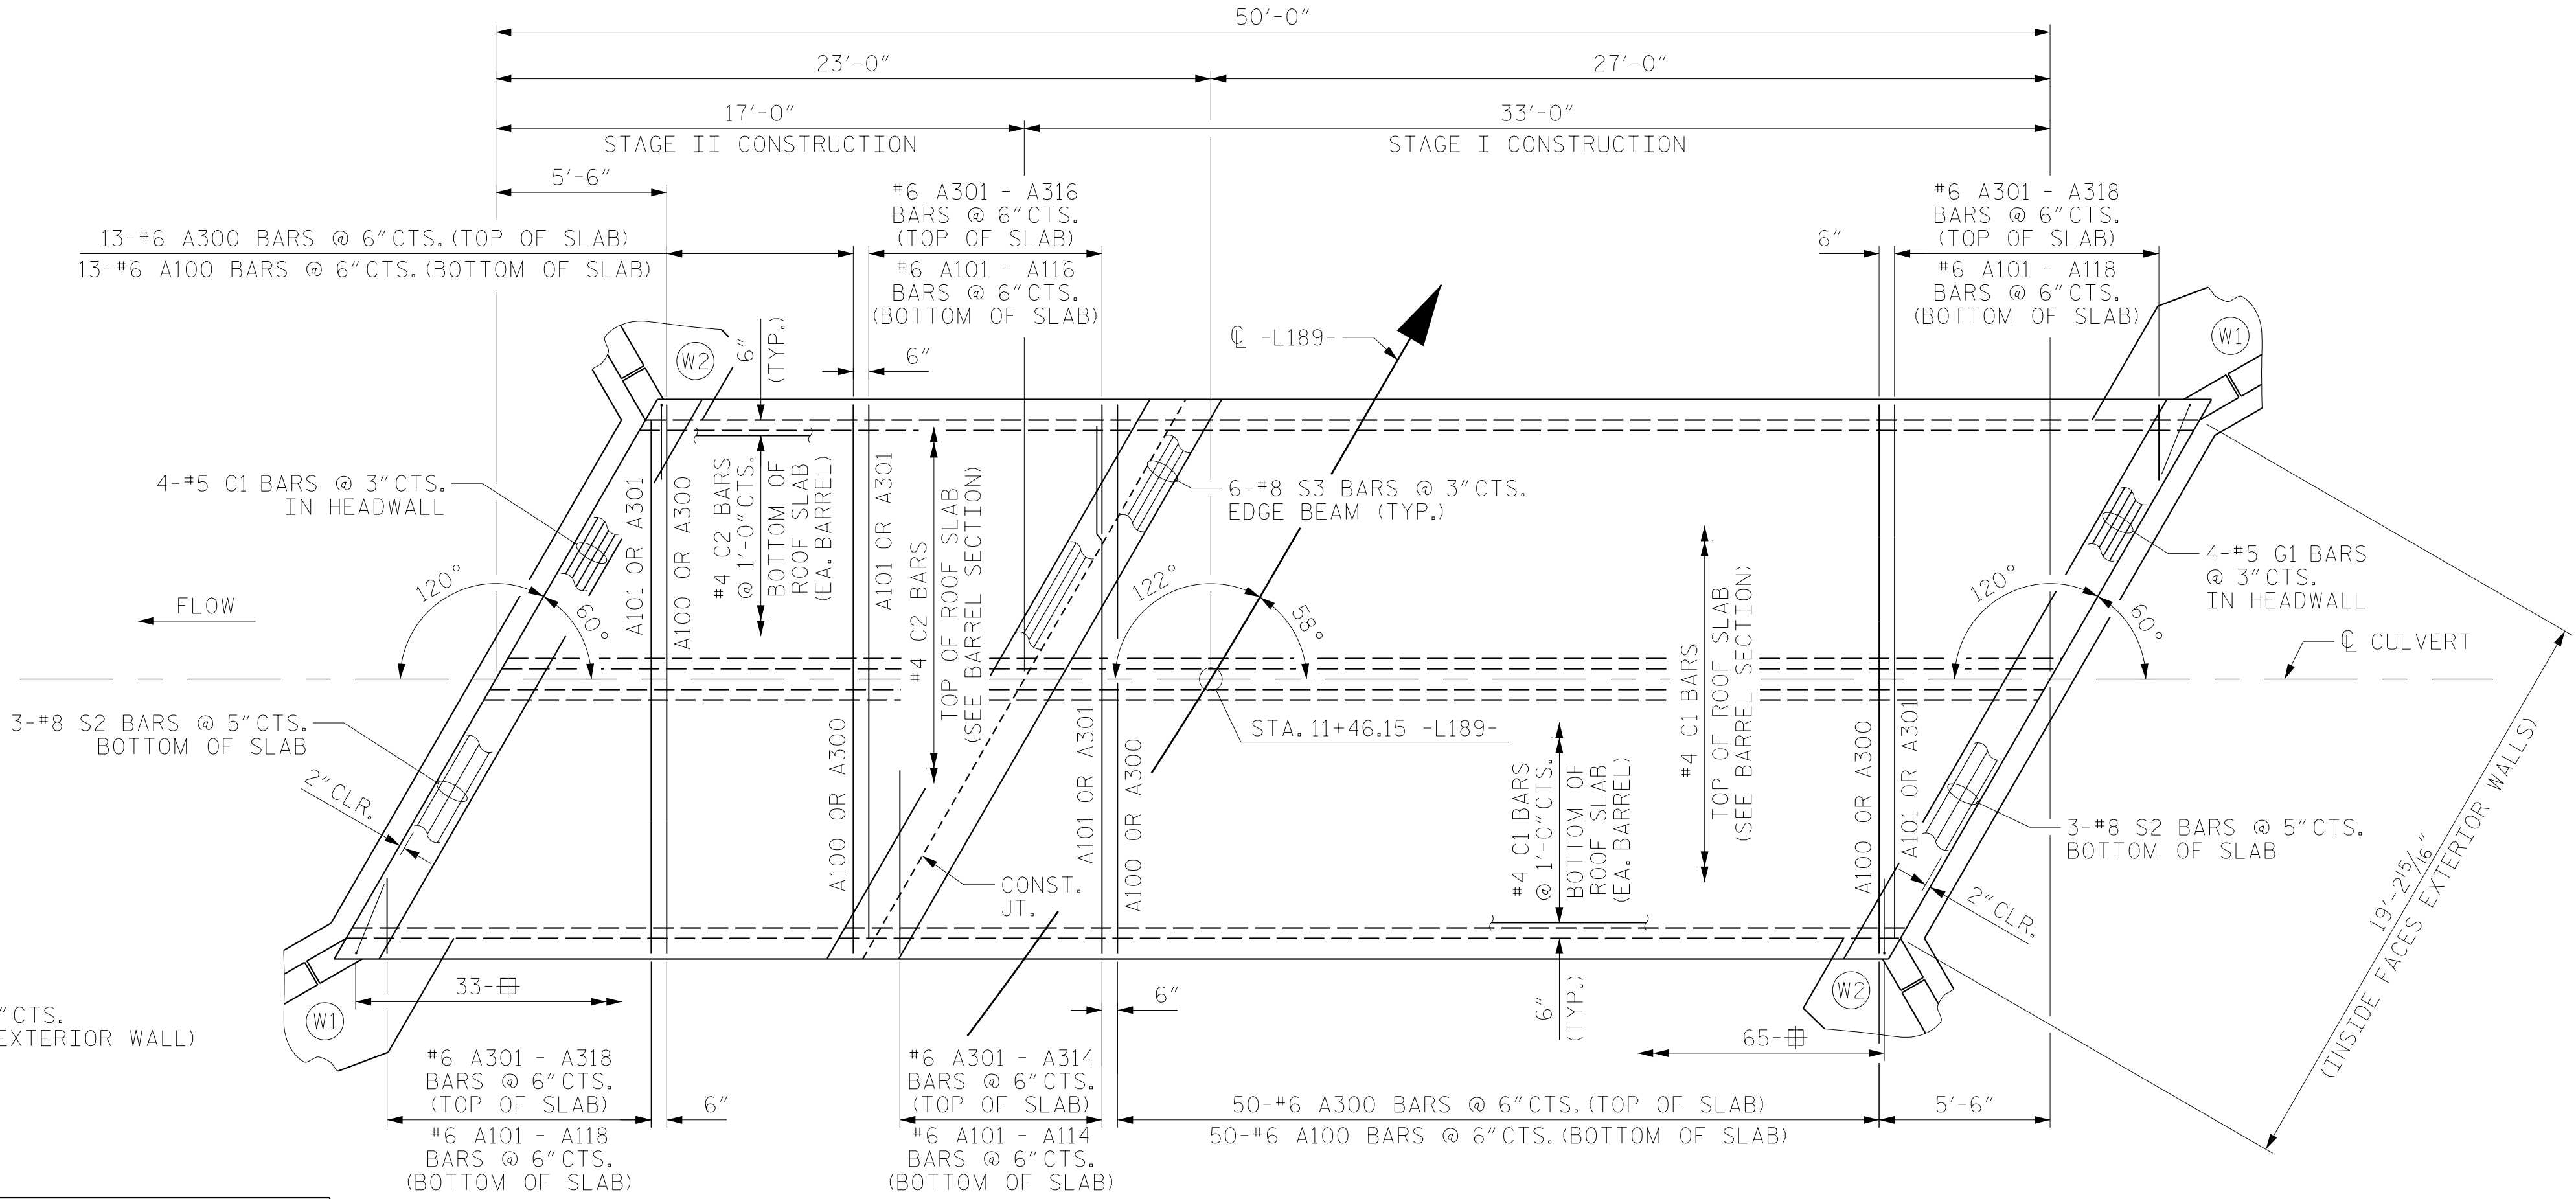

PLAN - ROOF SLAB


NOTES:

1/4" BARS FROM STAGE I TO EXTEND 4'-0" MIN. INTO STAGE II.

C1 BARS FROM STAGE I TO EXTEND 2'-7" MIN. INTO STAGE II.

SEE SHEET 4 OF 7 FOR PLACEMENT OF S3 BARS IN SLAB AND EDGE BEAM.

- △ #4 A2 BARS @ 6" CTS.  
FILL FACE (EA. EXTERIOR WALL)
- #4 B1 BARS @ 1'-0" CTS.  
STREAM FACE (EA. EXTERIOR WALL)

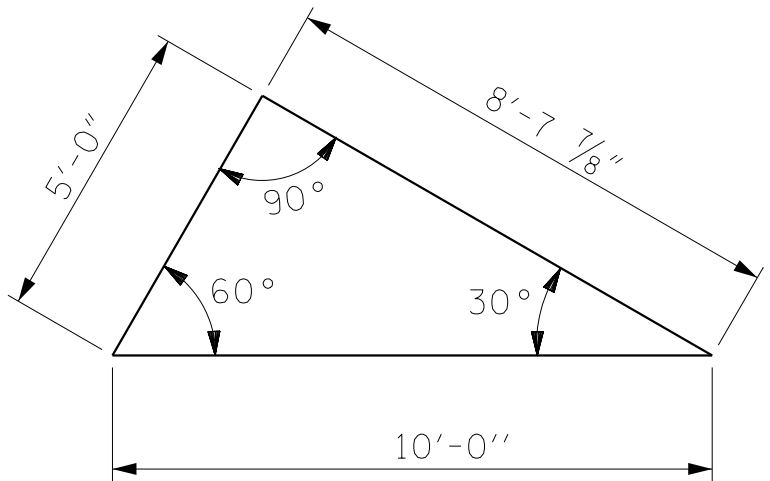

SKIEW TRIANGLE

PROJECT NO. BP14.R002  
HAYWOOD COUNTY  
STATION: 11+46.15 -L189-

SHEET 5 OF 7

**RS&H**  
RS&H Architects-Engineers-Planners, Inc.  
8521 Six Forks Road, Suite 400  
919-926-4100 FAX 919-846-9080  
www.rsandh.com  
North Carolina License Nos. 50073-F-0403 • C-28

STATE OF NORTH CAROLINA  
DEPARTMENT OF TRANSPORTATION  
RALEIGH

**DOUBLE 8'-0" X 5'-0"**  
**CONCRETE BOX CULVERT**  
**PLAN**

**60° SKEW**

REVISIONS						SHEET NO.
NO.	BY:	DATE:	NO.	BY:	DATE:	
1			3			C3-5
2			4			TOTAL SHEETS 7

DRAWN BY : N. CUANY DATE : 02/2024  
CHECKED BY : M. ACOSTA DATE : 02/2024  
DESIGN ENGINEER OF RECORD: M. ACOSTA DATE : 08/2025

DOCUMENT NOT CONSIDERED  
FINAL UNLESS ALL  
SIGNATURES COMPLETED