



REVISIONS

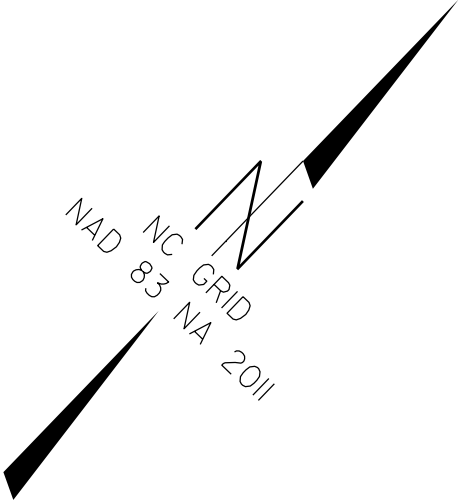


I, Brian Barwatt, certify that the right of way and permanent easement monumentation for this project shown herein was completed under my direct and responsible charge from an actual survey made under my supervision; that all horizontal closures had a minimum ratio of precision of 1:10,000 (Class A). Field work was performed on February 18, 2025, and all coordinates are based on NAD83/2011; That this survey was performed to meet the requirements of 21NCAC 56.1600 as applicable.

This 19th day of February, 2025.

DocuSigned by:
Brian Barwatt
Professional Land Surveyor L-4727

PROJECT REFERENCE NO.	SHEET NO.
BP14.R002	RW04
Location and Surveys	
LOCATION AND SURVEYS, DIVISION 14 122 BONNIE LANE SYLVA, NC 28779	
PROJECT SURVEYOR 	
DOCUMENT NOT CONSIDERED FINAL UNLESS ALL SIGNATURES COMPLETED	

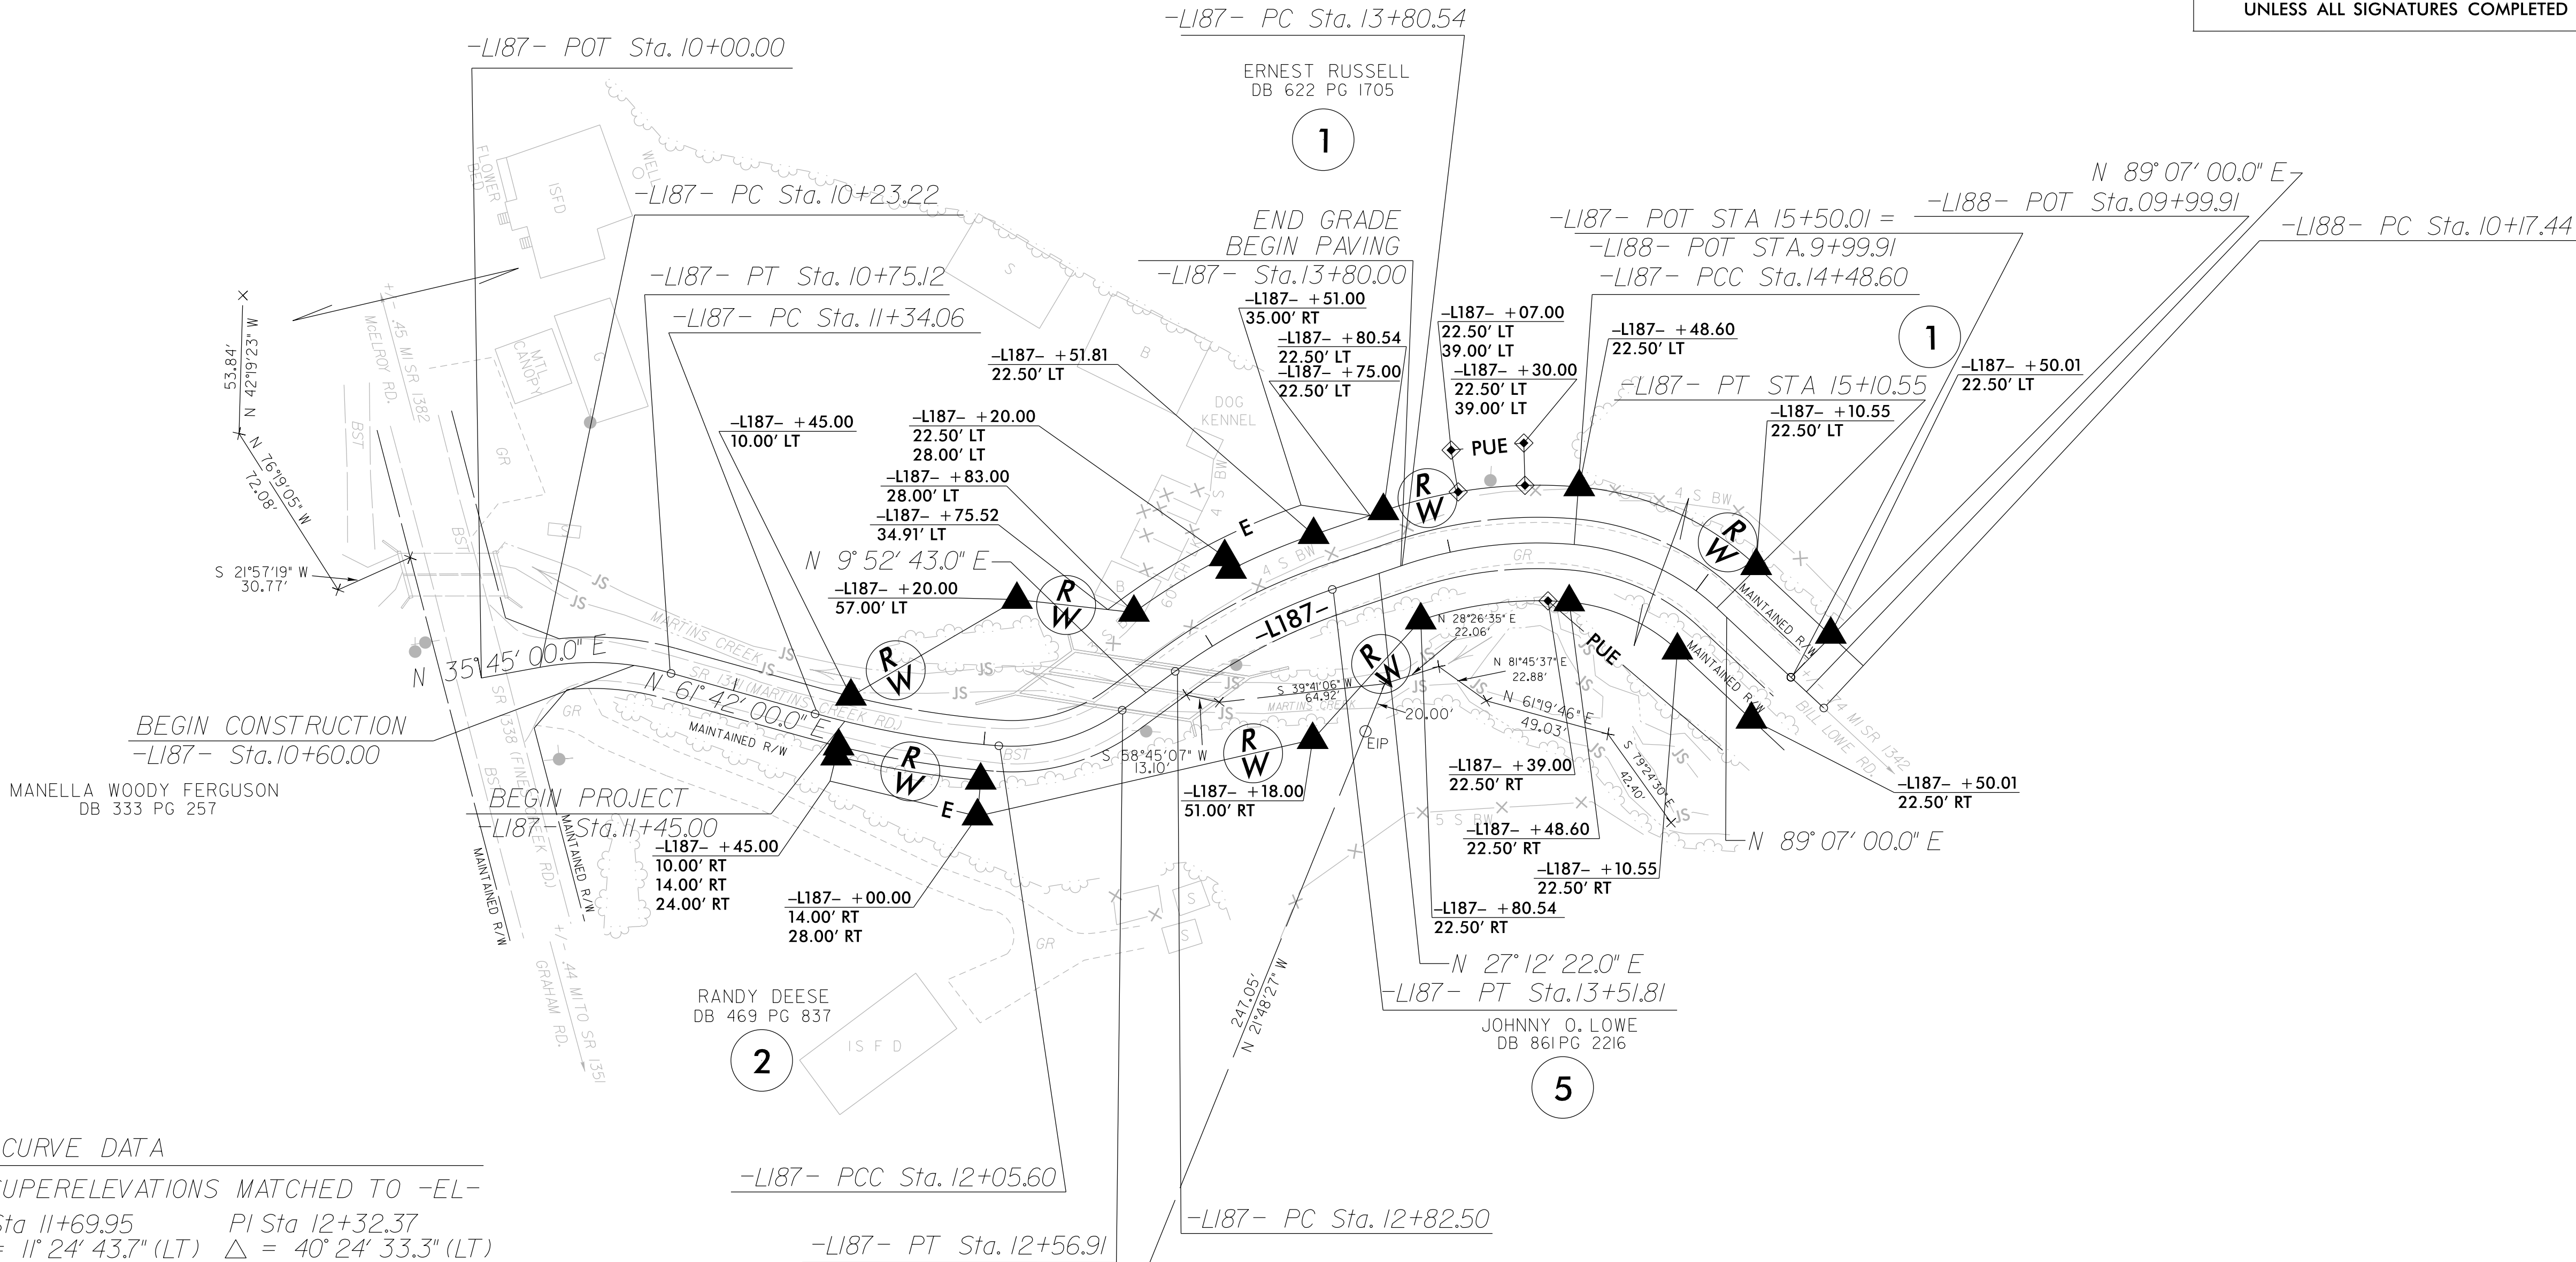

-LI87- CURVE DATA		
-LI87- CURVE RADII AND SUPERELEVATIONS MATCHED TO -EL-		
PI Sta 10+49.63	PI Sta 11+69.95	PI Sta 12+32.37
Δ = 25° 57' 00.0" (RT)	Δ = 11° 24' 43.7" (LT)	Δ = 40° 24' 33.3" (LT)
D = 50° 00' 00.0"	D = 15° 57' 06.3"	D = 78° 45' 22.4"
L = 51.90'	L = 71.54'	L = 51.31'
T = 26.40'	T = 35.89'	T = 26.77'
R = 114.59'	R = 359.18'	R = 72.75'
SE = EXIST	SE = EXIST	SE = 02*

PI Sta 13+17.42	PI Sta 14+15.07	PI Sta 14+80.77
Δ = 17° 19' 39.0" (RT)	Δ = 23° 50' 33.5" (RT)	Δ = 38° 04' 04.5" (RT)
D = 25° 00' 00.0"	D = 35° 01' 53.0"	D = 61° 27' 27.7"
L = 69.31'	L = 68.06'	L = 61.94'
T = 34.92'	T = 34.53'	T = 32.16'
R = 229.18'	R = 163.56'	R = 93.23'
SE = 02*	SE = EXIST	SE = EXIST

- NOTES:
- IF FURTHER INFORMATION REGARDING PROJECT CONTROL IS NEEDED PLEASE CONTACT THE LOCATION AND SURVEYS UNIT.
 - PROJECT CONTROL WAS ESTABLISHED USING GNSS, THE GLOBAL NAVIGATION SATELLITE SYSTEM.
 - RIGHT OF WAY MONUMENTATION ESTABLISHED DURING MAY OF 2024.