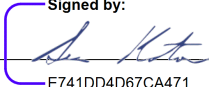

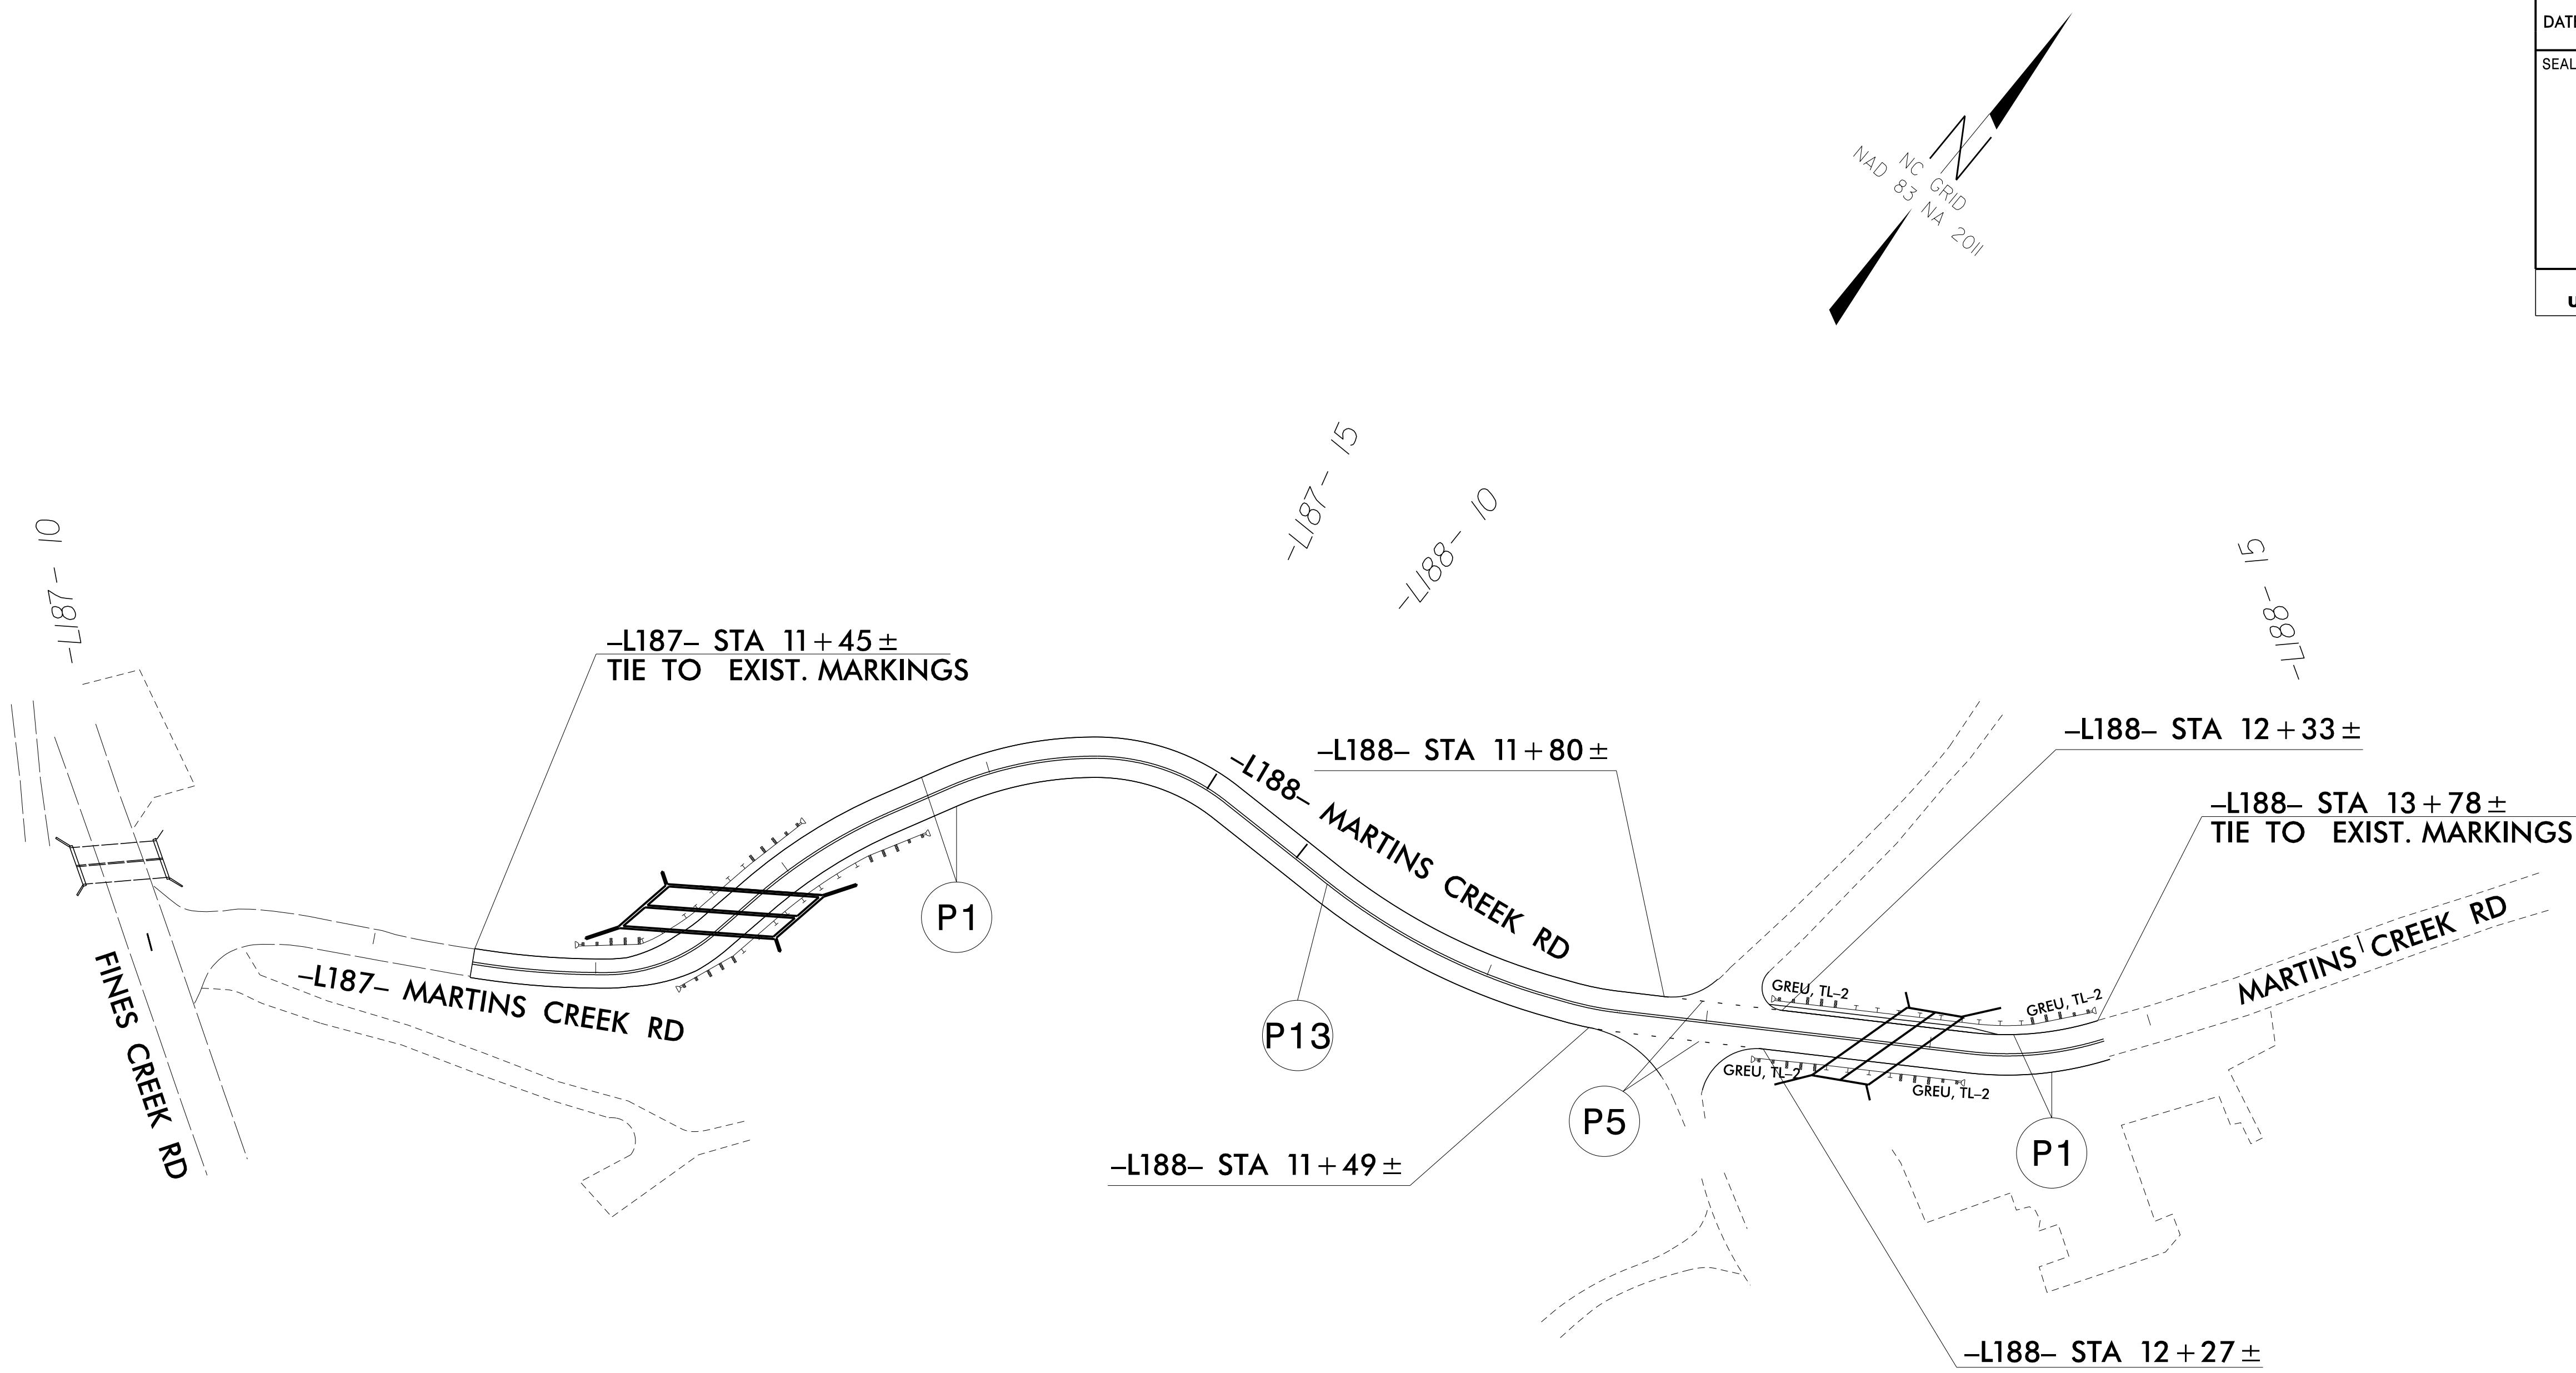


TIP NO.	SHEET NO.
BP14.R002	PMP-2
APPROVED: <div><div>Signed by:</div><div></div><div>E7410D4D67CA471...</div></div>	
DATE: 11/24/2025	
SEAL	
<div></div>	
DOCUMENT NOT CONSIDERED FINAL UNLESS ALL SIGNATURES COMPLETED	



RS&H 8521 SIX FORKS ROAD, SUITE 400
RALEIGH, NC 27615
NC FIRM LICENSE No: F-0493

PAVEMENT MARKING DETAIL