

09/08/2019


WBS: BP14.R002

CONTRACT: DN00492

STATE OF NORTH CAROLINA  
DIVISION OF HIGHWAYS




PROJECT REFERENCE NO.	SHEET NO.
BP14.R002	UO-1

NOTE:  
ALL UTILITY WORK SHOWN ON THIS SHEET IS DONE BY OTHERS.  
NO PAYMENT WILL BE MADE TO THE CONTRACTOR FOR UTILITY WORK SHOWN ON THIS SHEET.

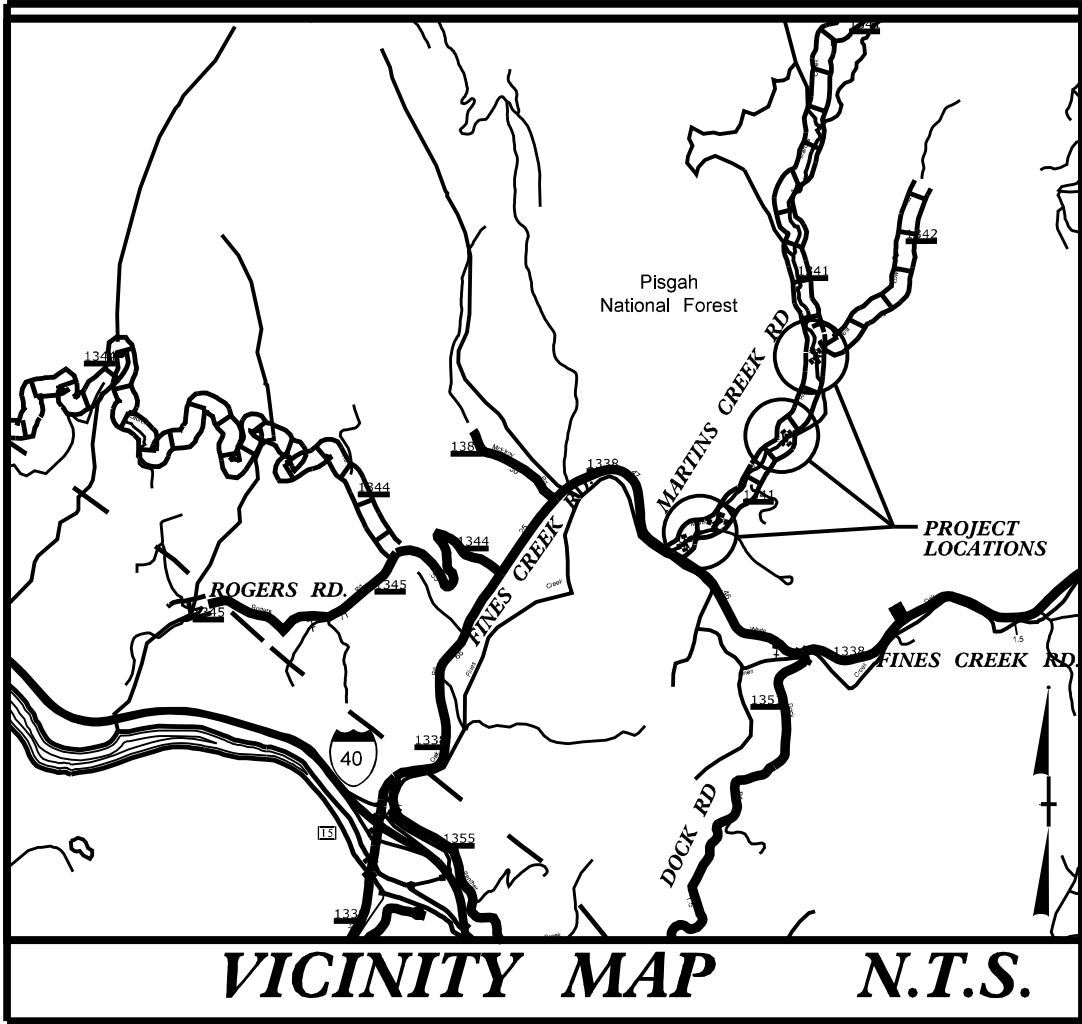


LOCATION: CULVERTS 430188, 430189 AND 430190 OVER  
MARTINS CREEK ON SR 1341 (MARTINS CREEK RD)

TYPE OF WORK: POWER (DISTRIBUTION) AND COMMUNICATIONS

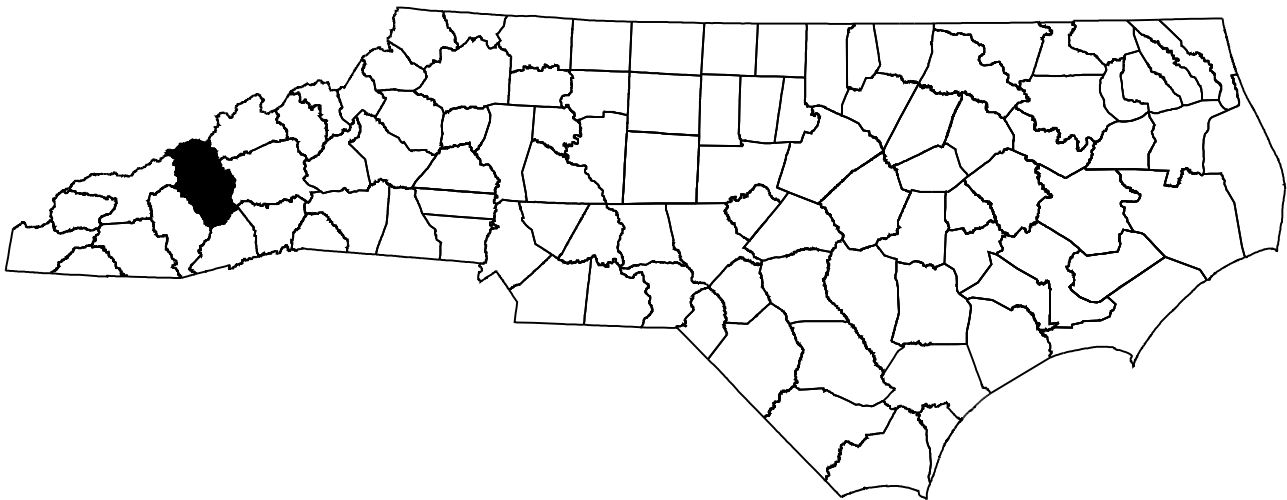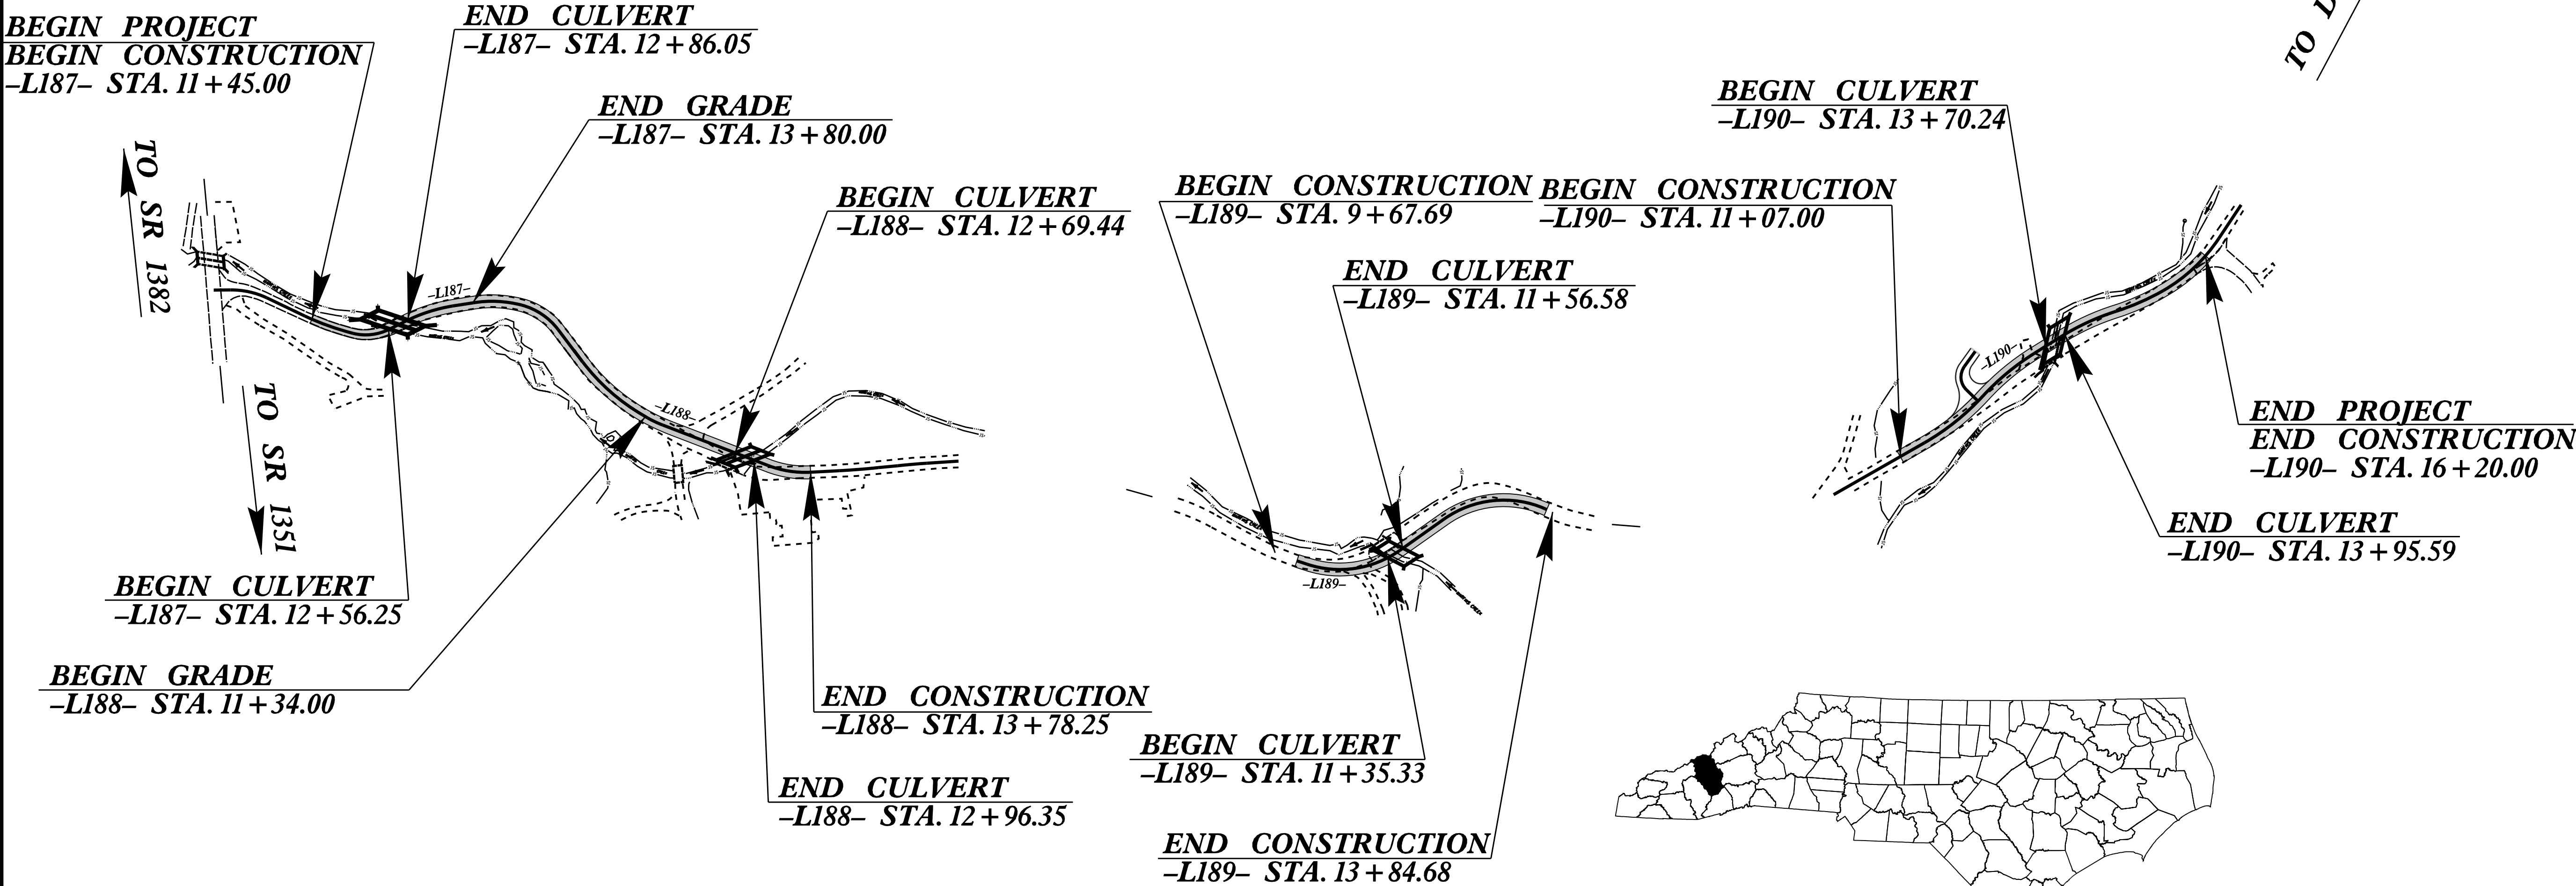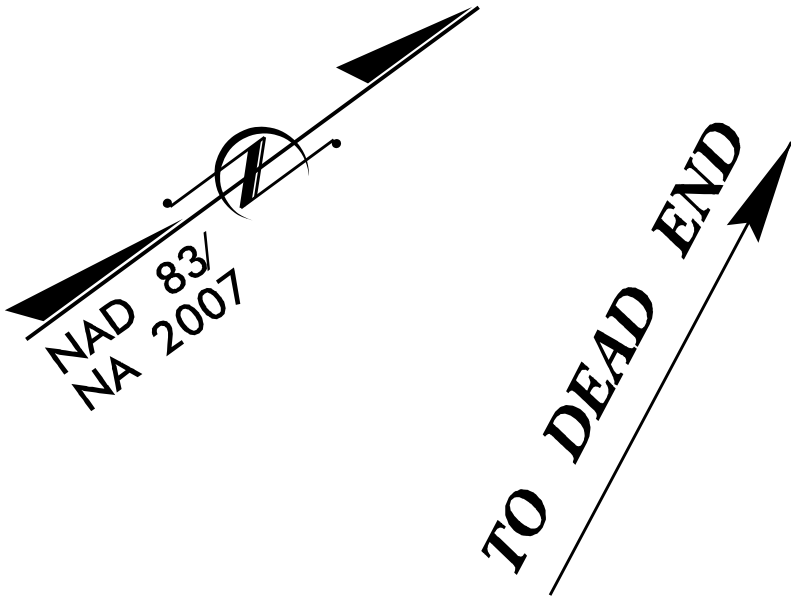

GRAPHIC SCALES

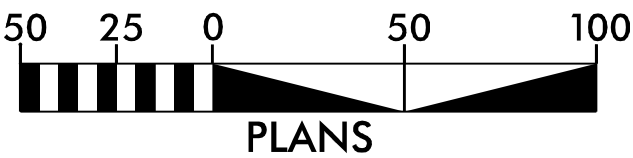

INDEX OF SHEETS

SHEET NO.

UO-1  
UO-2 THRU UO-5

DESCRIPTION

TITLE SHEET  
UBO PLAN SHEETS

UTILITY OWNERS ON PROJECT

- POWER - HAYWOOD EMC
- COMMUNICATIONS - AT&T
- COMMUNICATIONS - SKYRUNNER

PREPARED IN THE OFFICE OF:

**RS&H**

Freddie Bunn UTILITY PROJECT MANAGER  
Sean Kortovich, PE PROJECT UTILITY COORDINATOR



DIVISION OF HIGHWAYS  
DIVISION 14

DIV ADDRESS  
253 Webster Rd  
Sylba, NC 28779-9621

Bob Golding DIVISION UTILITY ENGINEER