


6/23/16

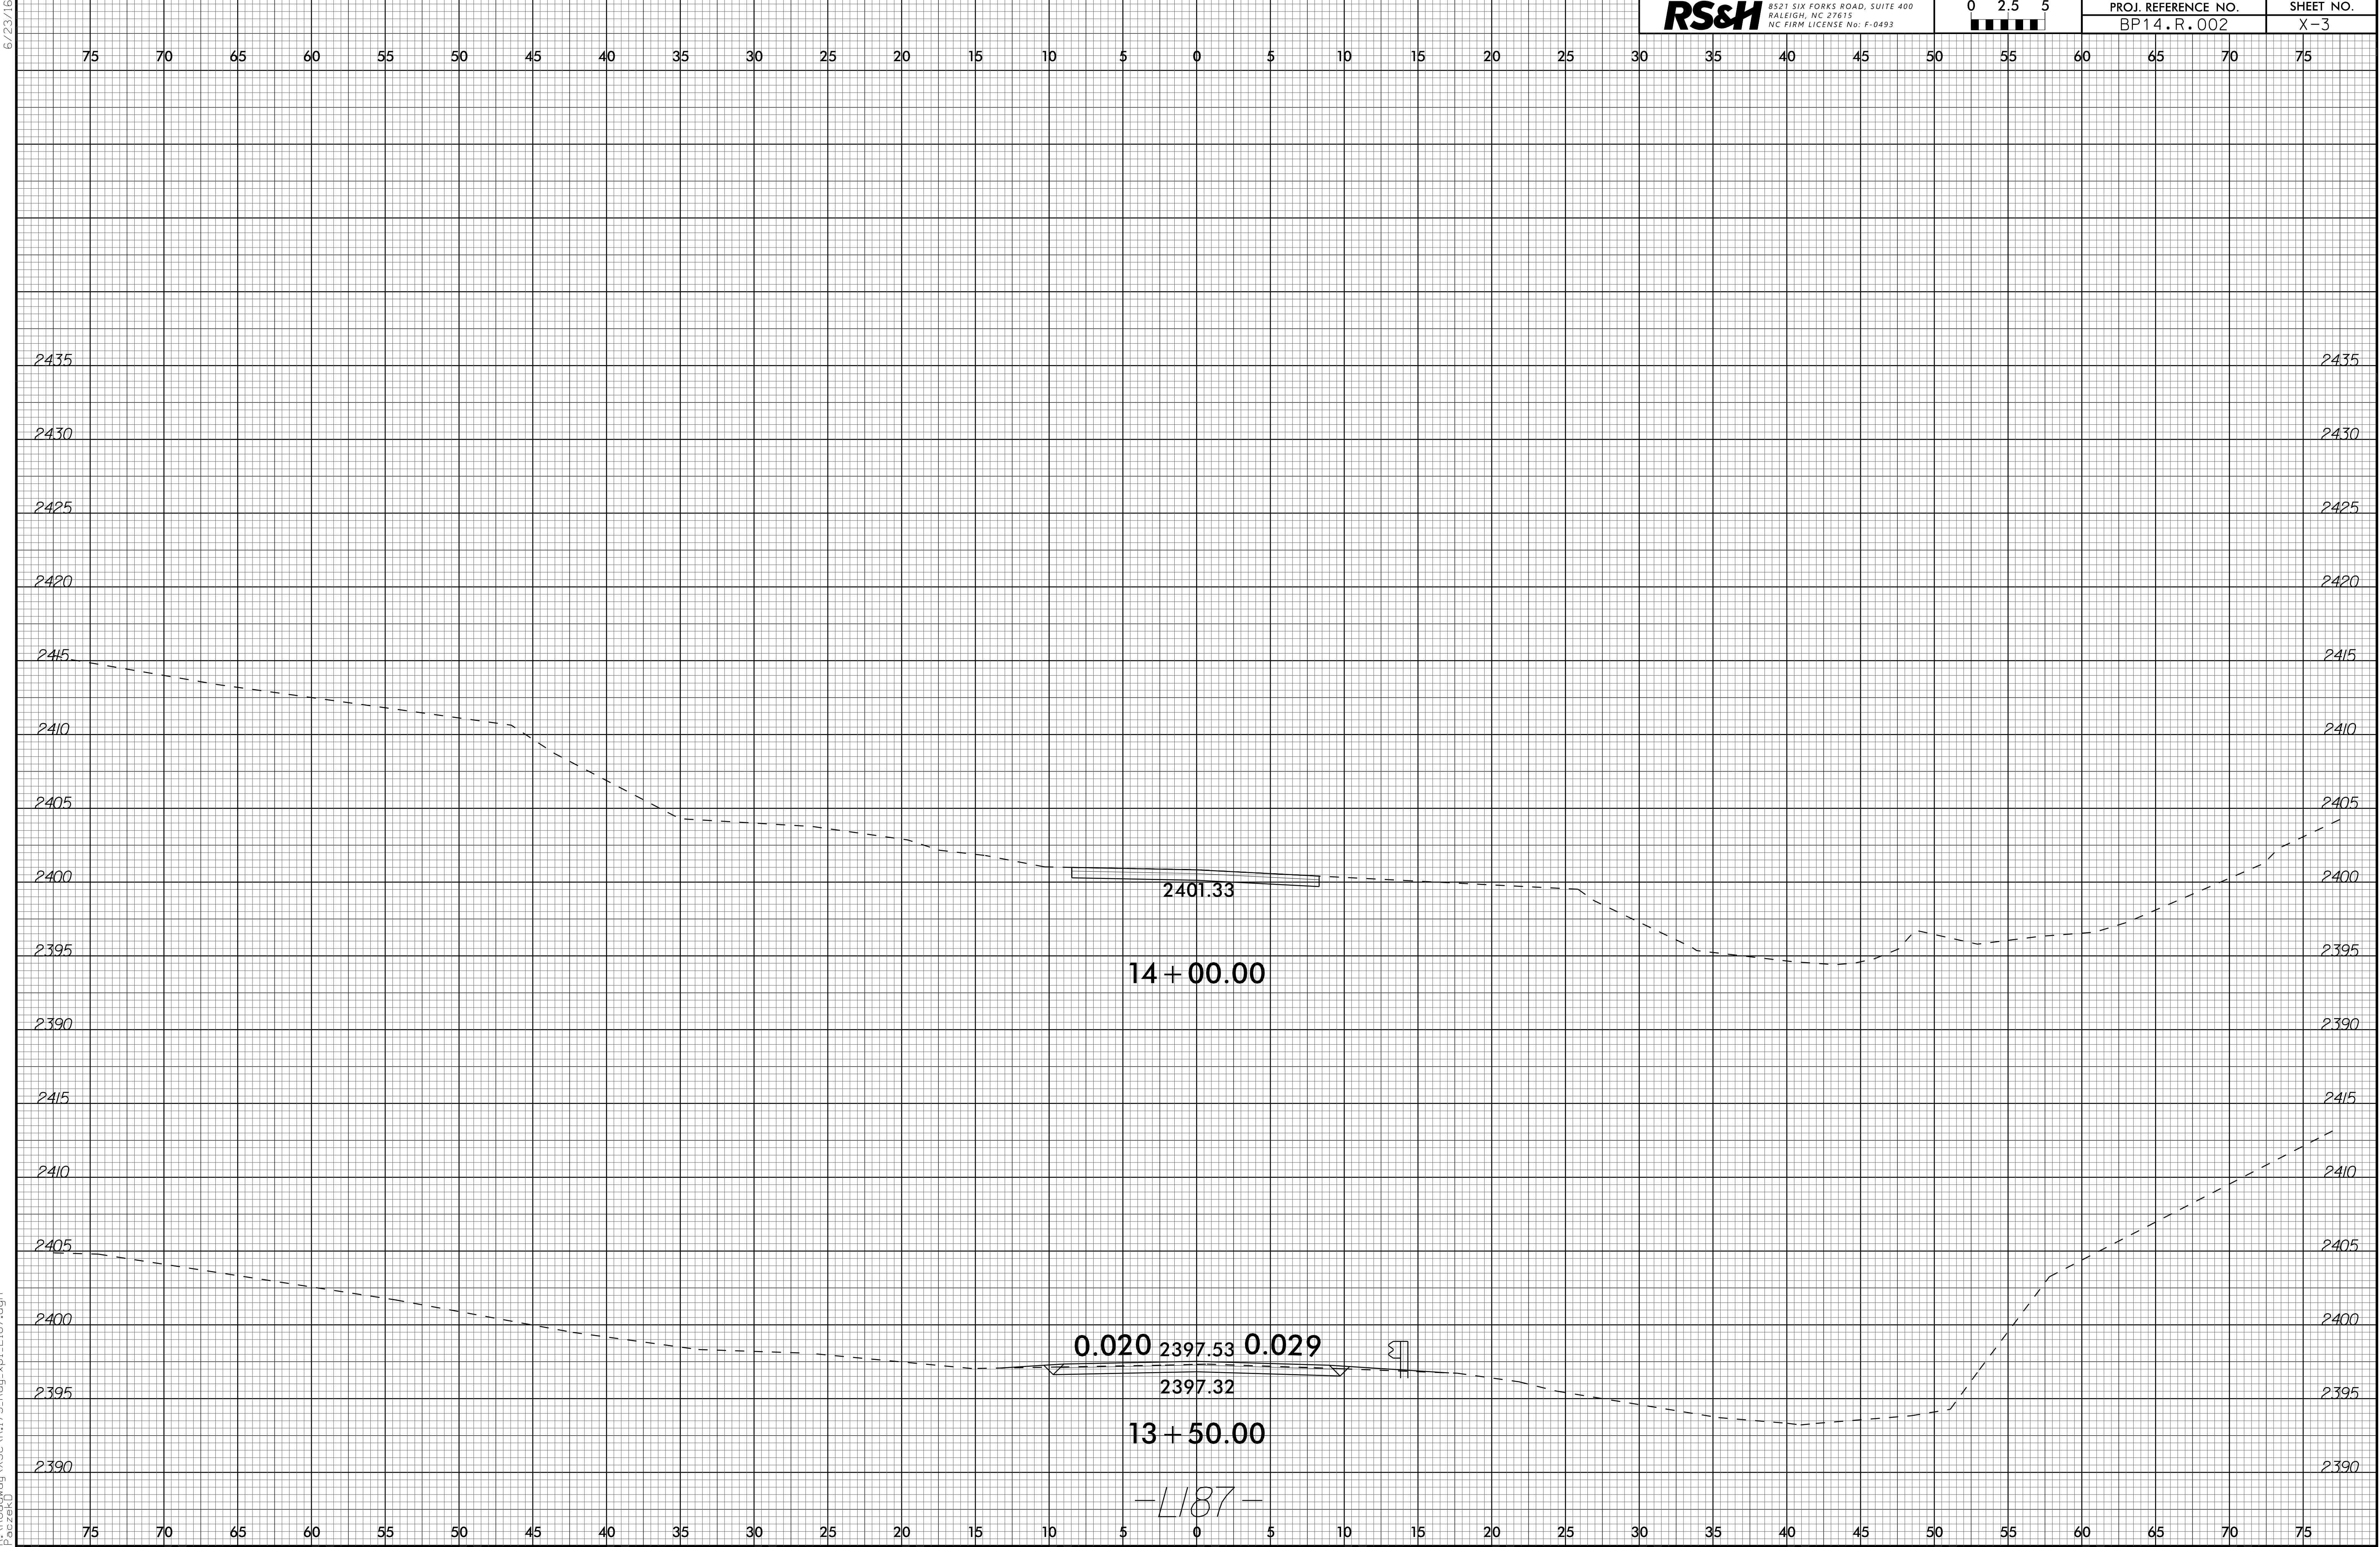

**RS&H**  
8521 SIX FORKS ROAD, SUITE 400  
RALEIGH, NC 27615  
NC FIRM LICENSE No: F-0493

0 2.5 5  
■■■■■

PROJ. REFERENCE NO.  
BP14.R.002

SHEET NO.  
X-3

03-DEC-2025 14:41  
P:\RCS\proj\173.Rdy.xpl.L187.dgn  
Poezek