



6/23/16

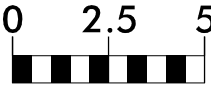

PROJ. REFERENCE NO.	SHEET NO.
BP14.R002	X-10

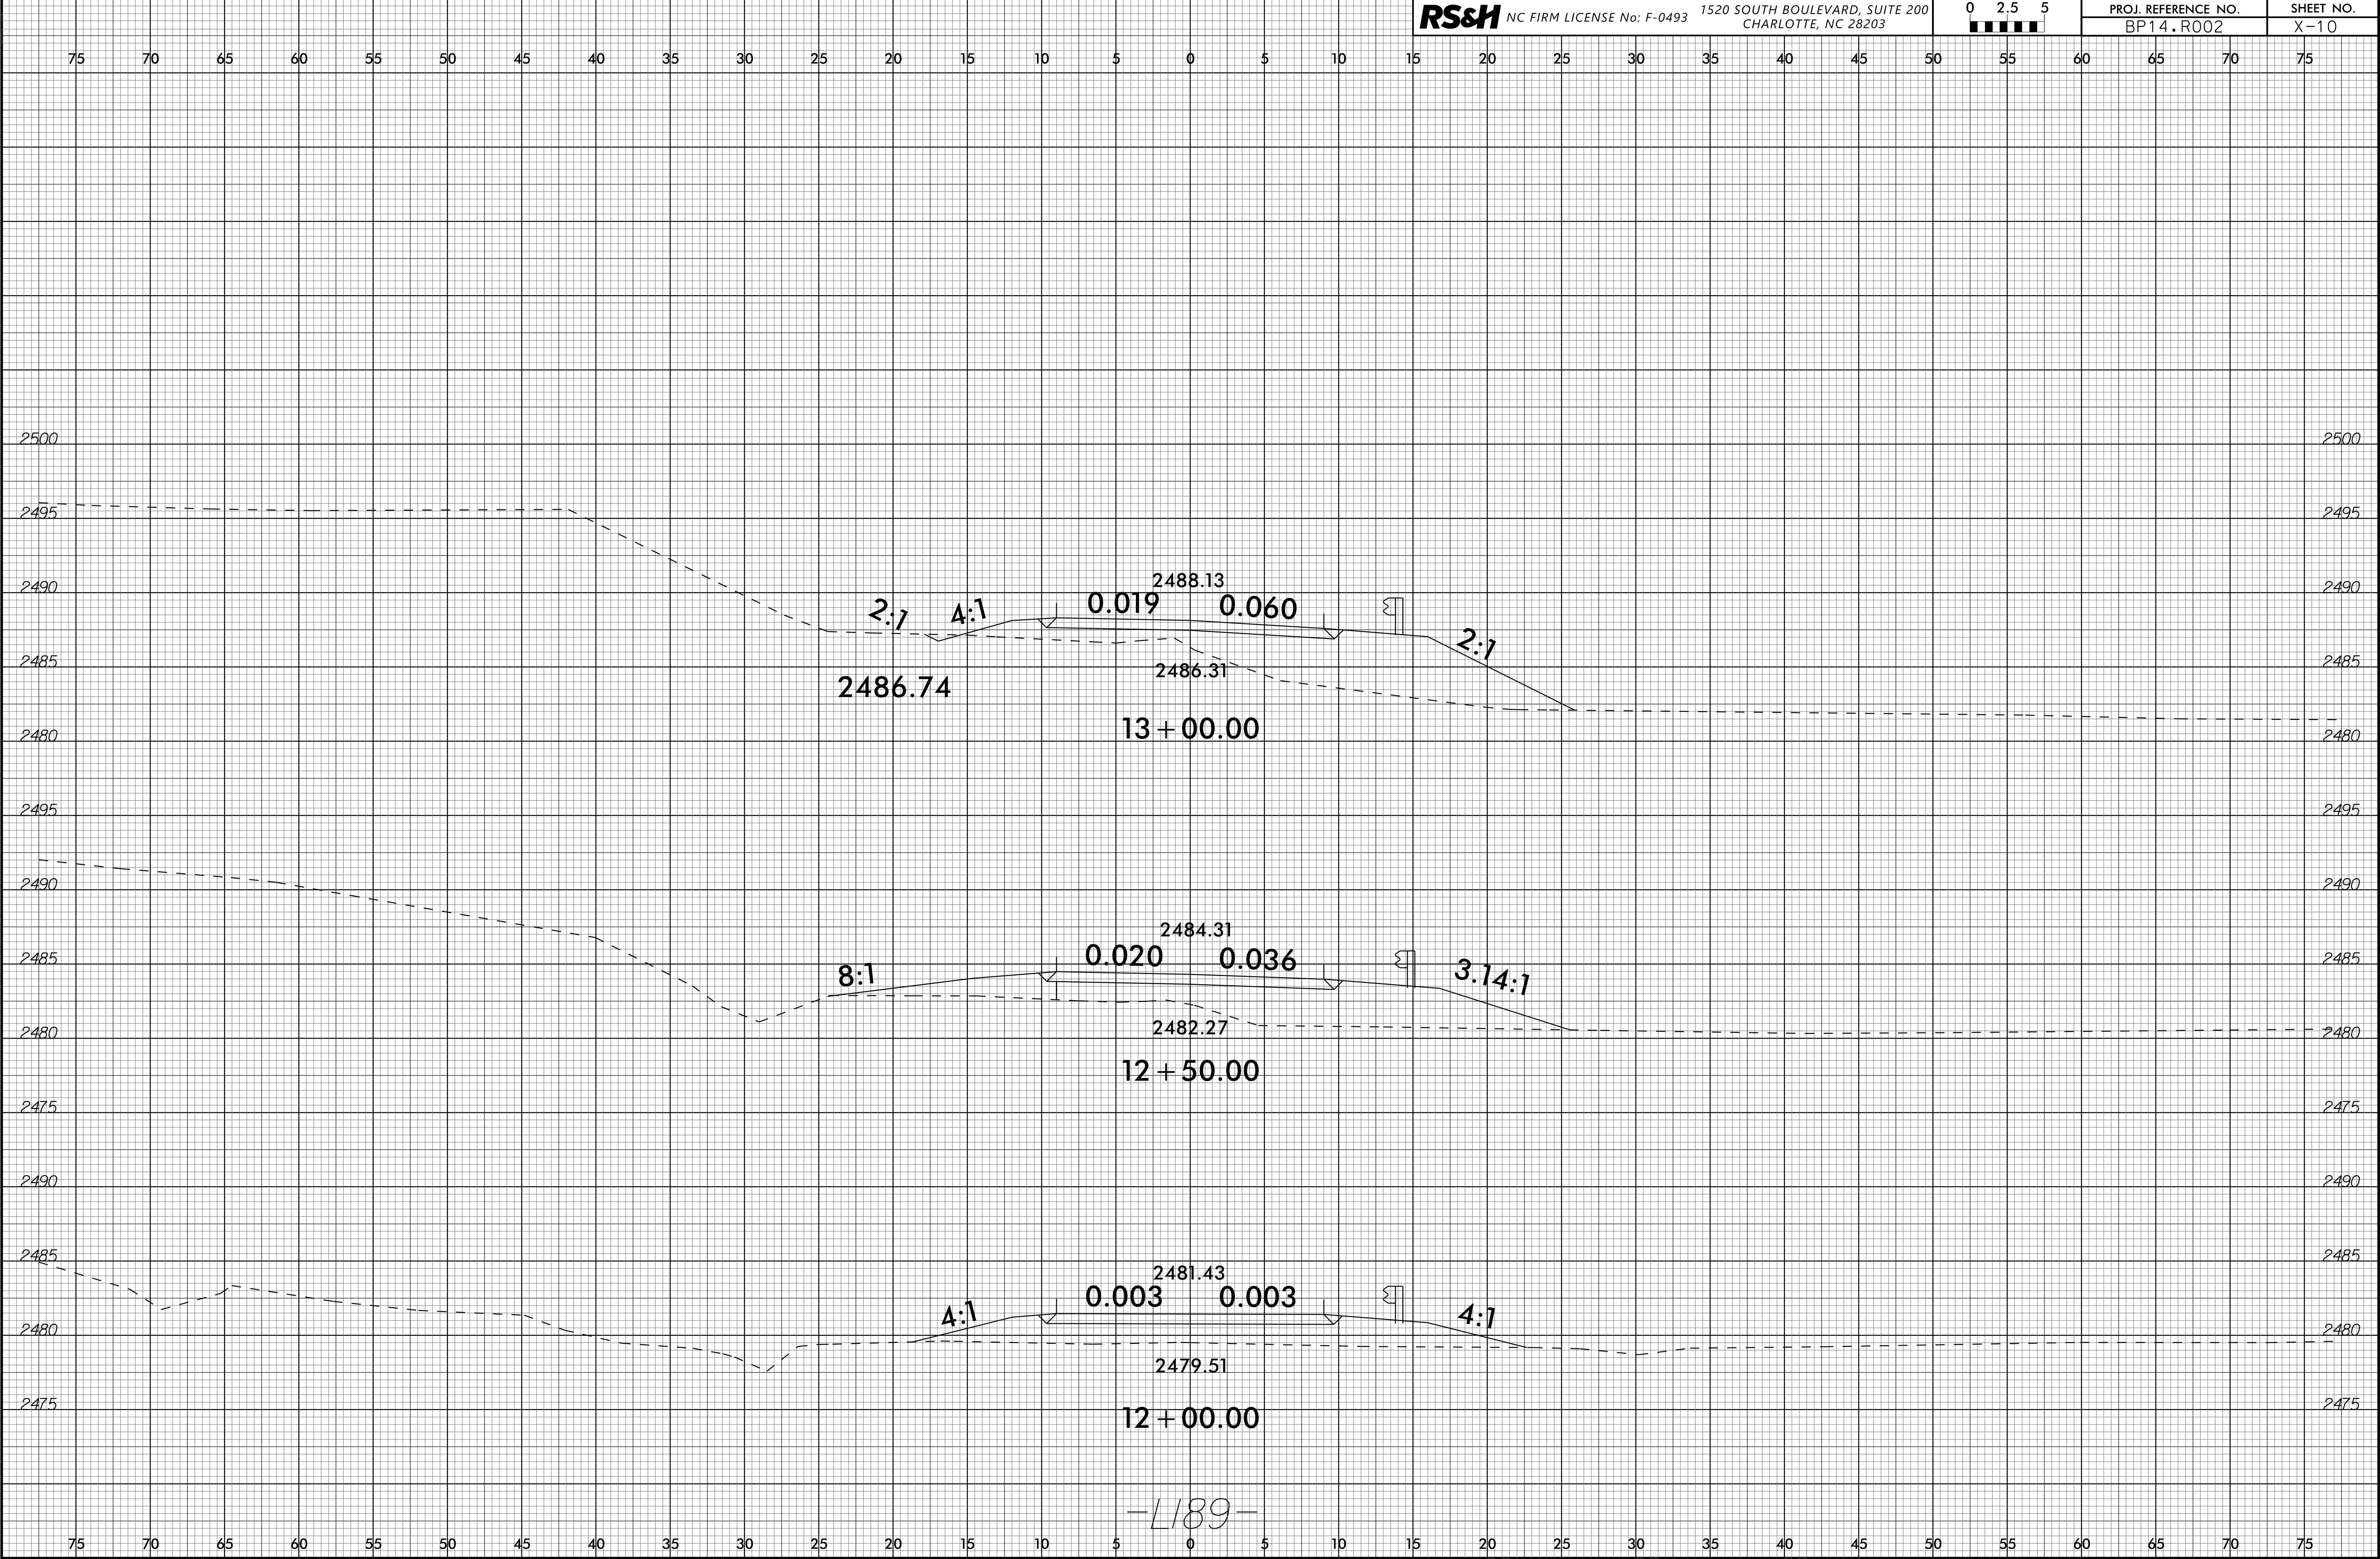

03-DEC-2025 14:42
P:\Projects\173-Rdy_xpl\1189.dgn
P:\Projects\173-Rdy_xpl\1189.dgn