

6/23/16




NC FIRM LICENSE No: F-0493

1520 SOUTH BOULEVARD, SUITE 200
CHARLOTTE, NC 28203



PROJ. REFERENCE NO.
BP14.R002

SHEET NO.
X-13

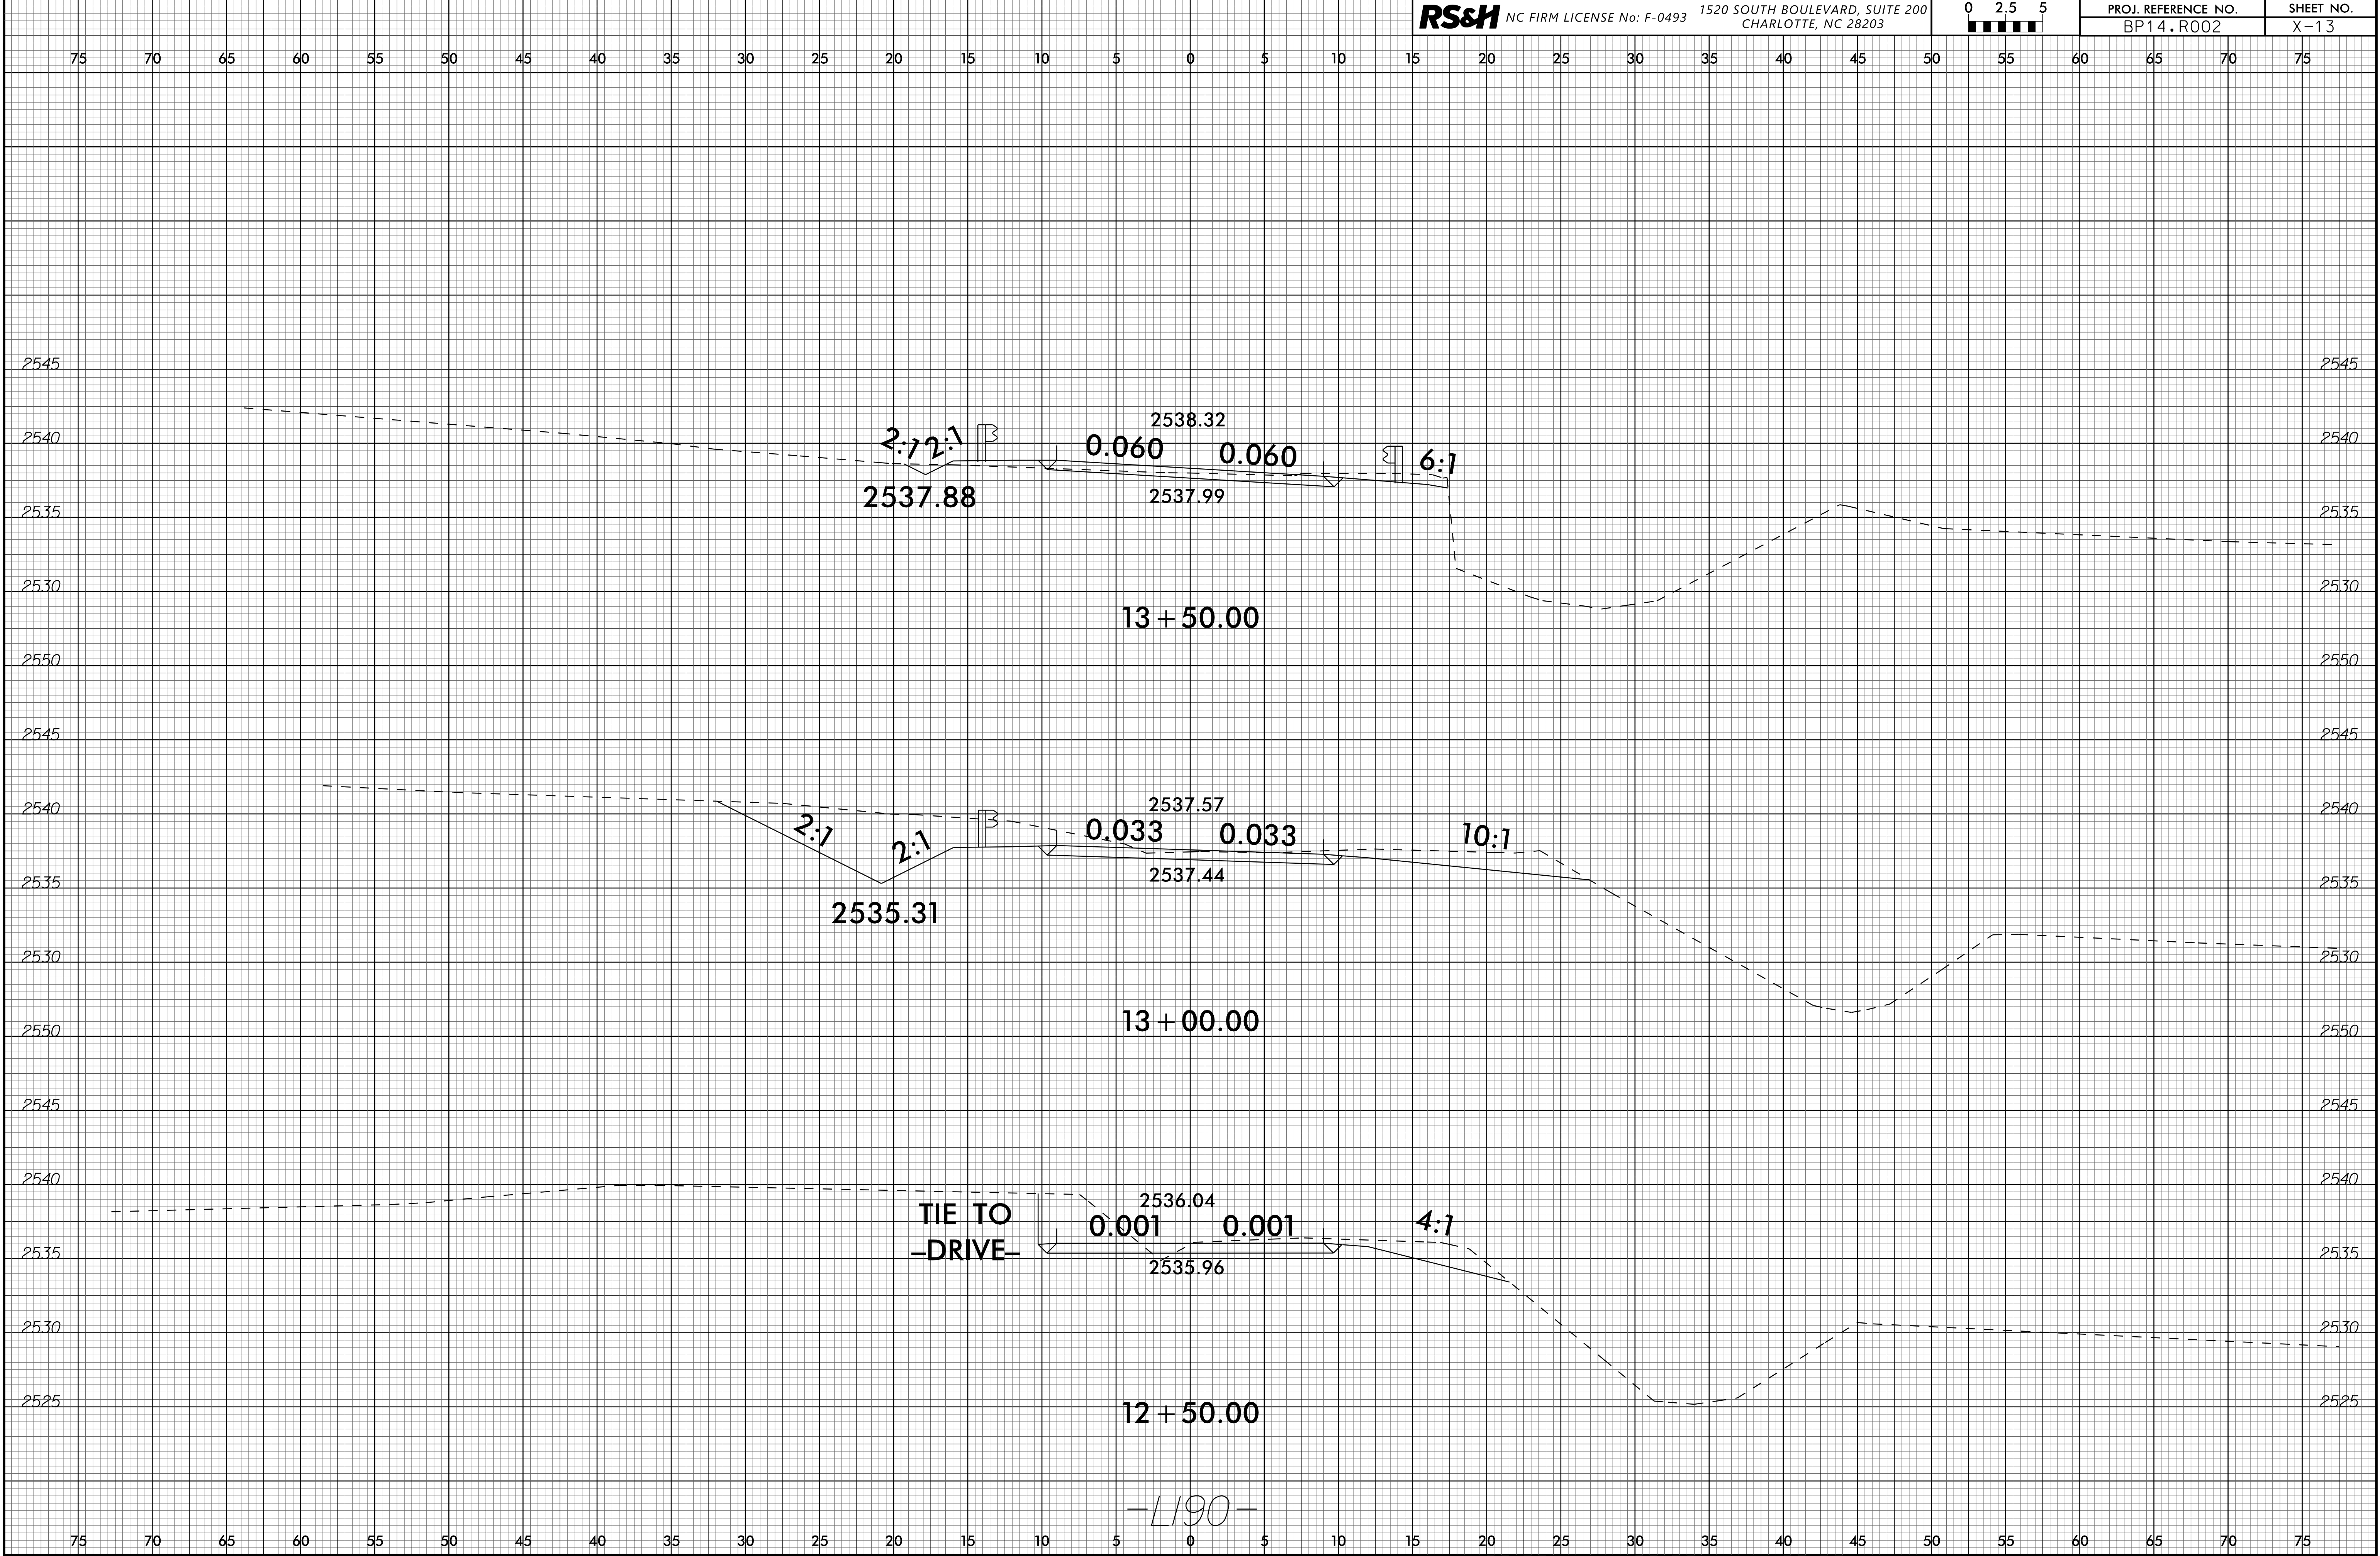

03-DEC-2025 14:42
P:\Projects\173-Rd\173-Rd.dgn
P:\Projects\173-Rd\173-Rd.dgn