

**This electronic collection of documents is provided
for the convenience of the user
and is Not a Certified Document –**

**The documents contained herein were originally issued
and sealed by the individuals whose names and license
numbers appear on each page, on the dates appearing
with their signature on that page.**

**This file or an individual page
shall not be considered a certified document.**

CROSS SECTION INDEX

ALIGNMENT

SHEET NUMBERS

-L187-

X-1 THRU X-4

-L188-

X-5 THRU X-8

-L189-

X-9 THRU X-11

-L190-

X-12 THRU X-15


-DRIVE-

X-16 THRU X-19


-DRIVE2-

X-20

6/23/16


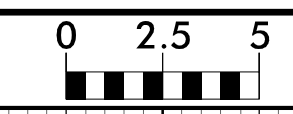


PROJ. REFERENCE NO.	SHEET NO.
BP14.R.002	X-1

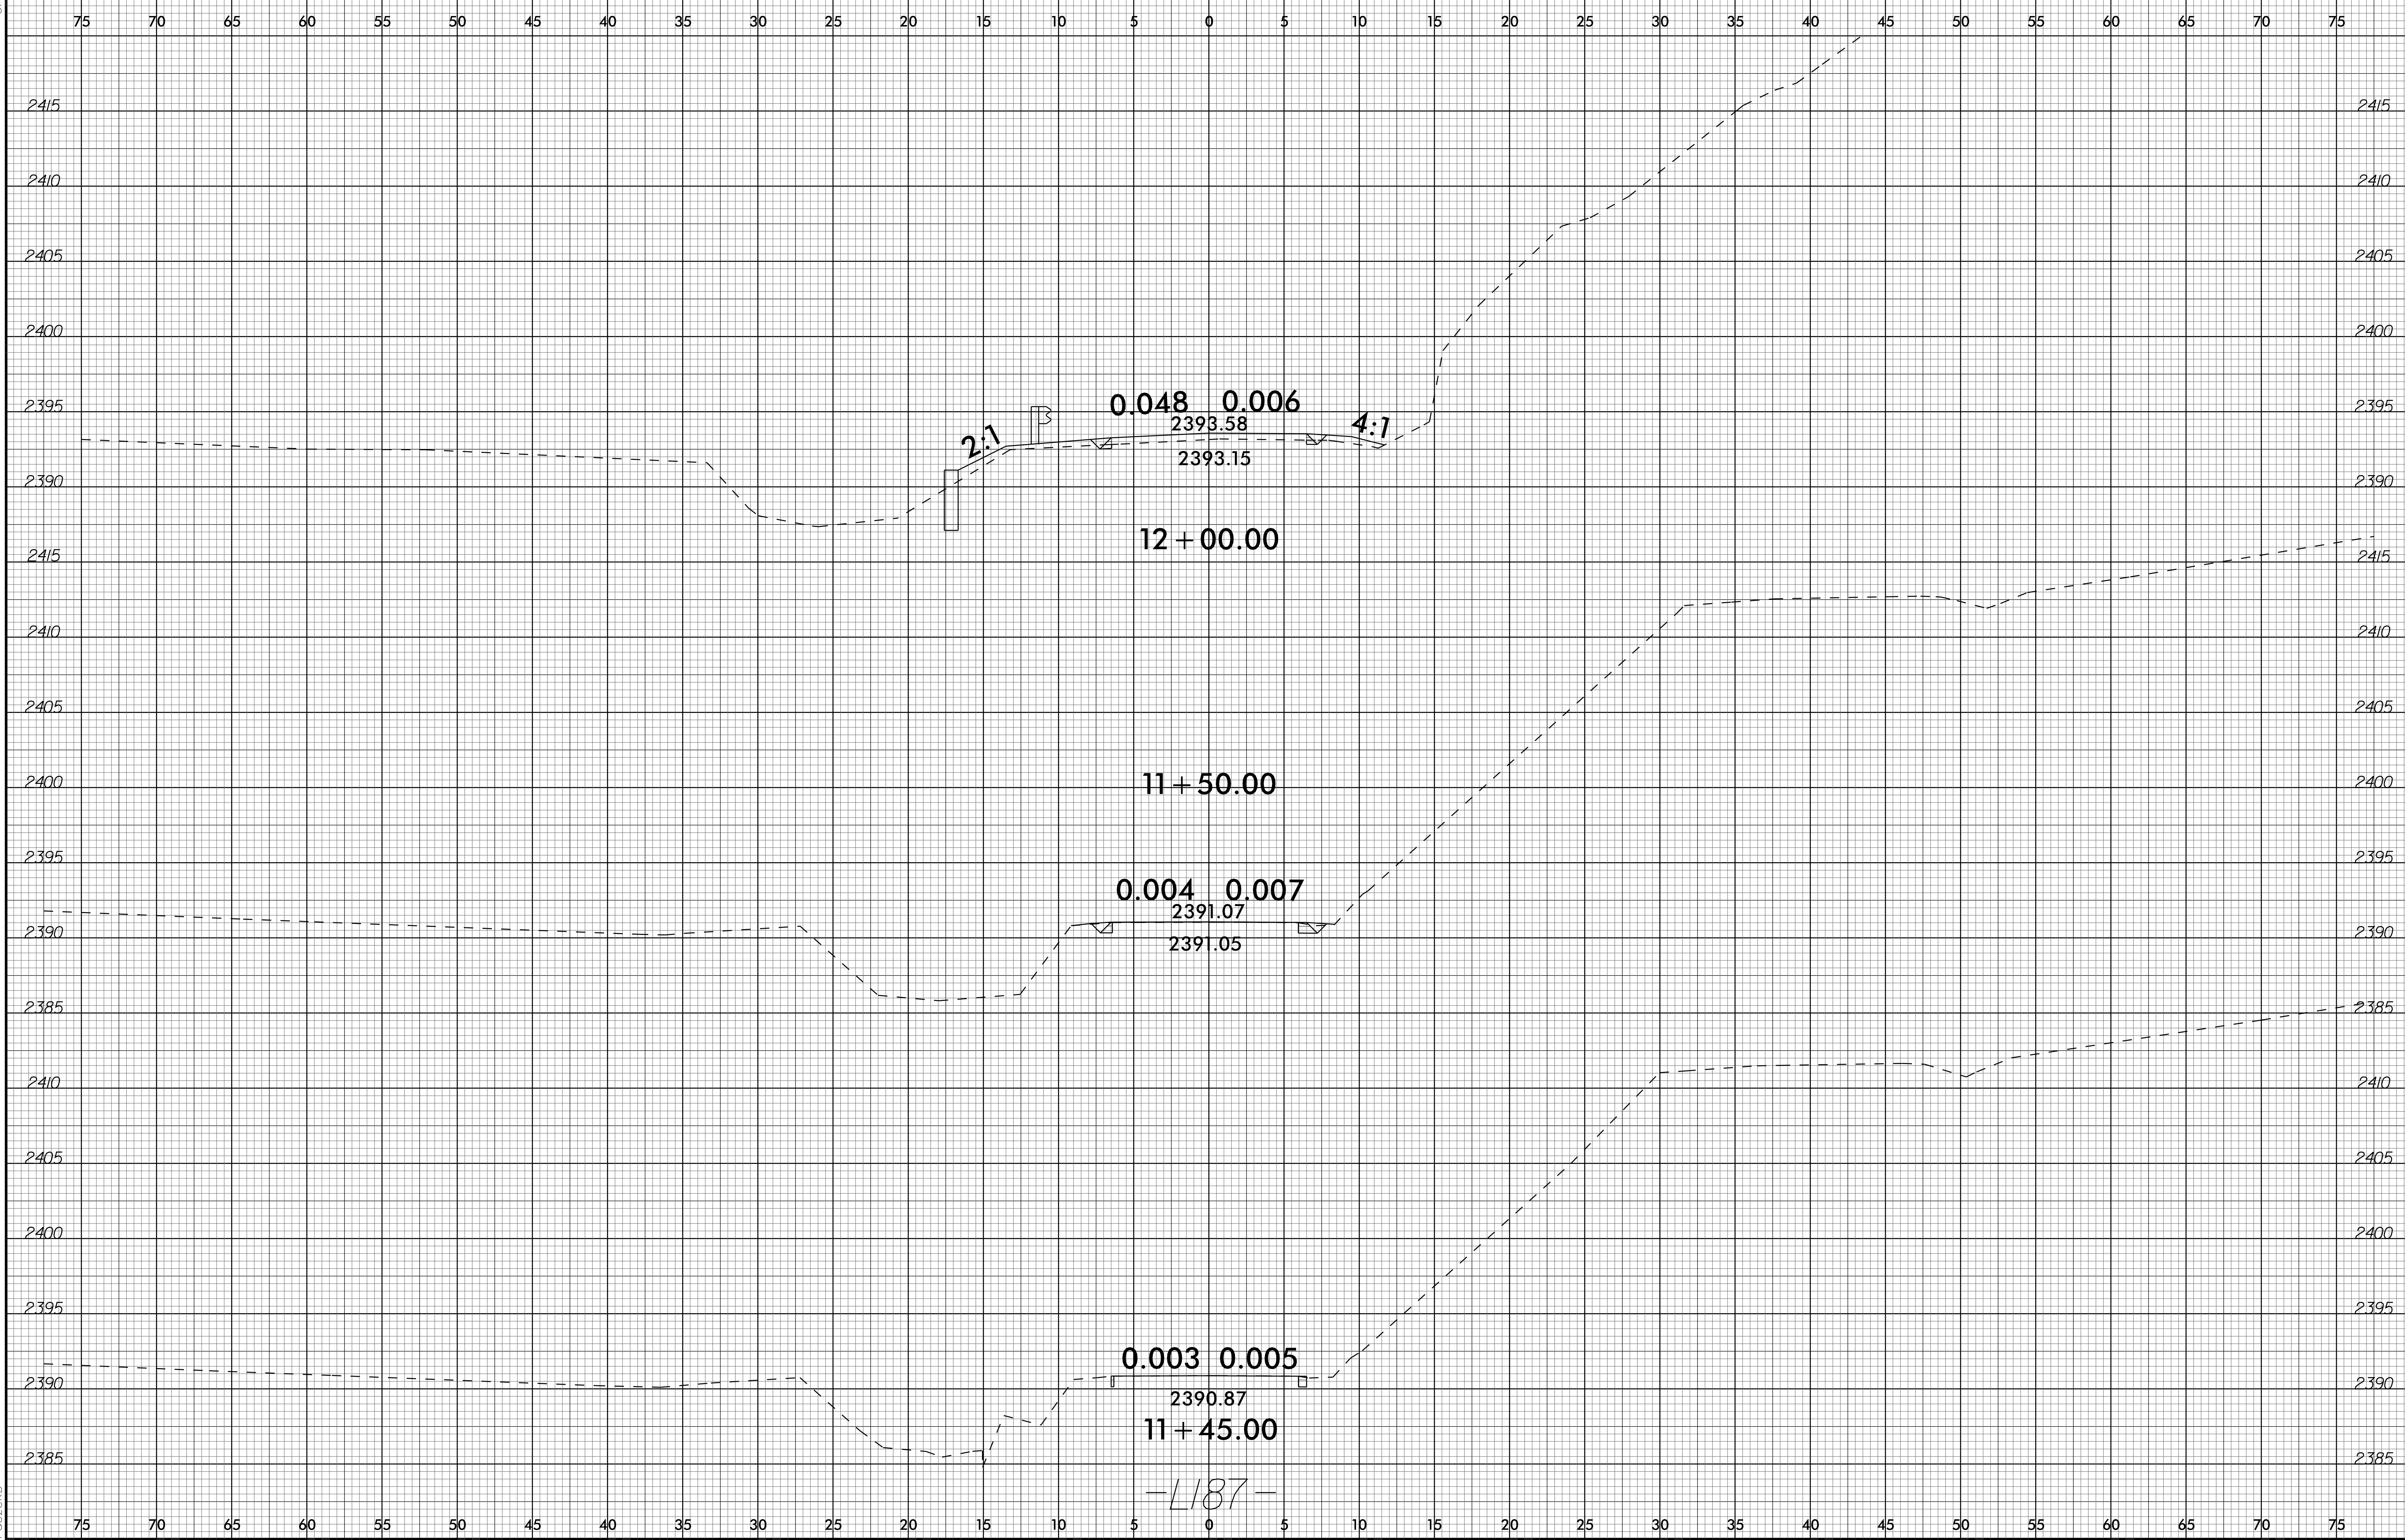


03-DEC-2025 14:41 P:\Projects\1551\1551-R-173-Rdy-xpl-L187.dgn

6/23/16

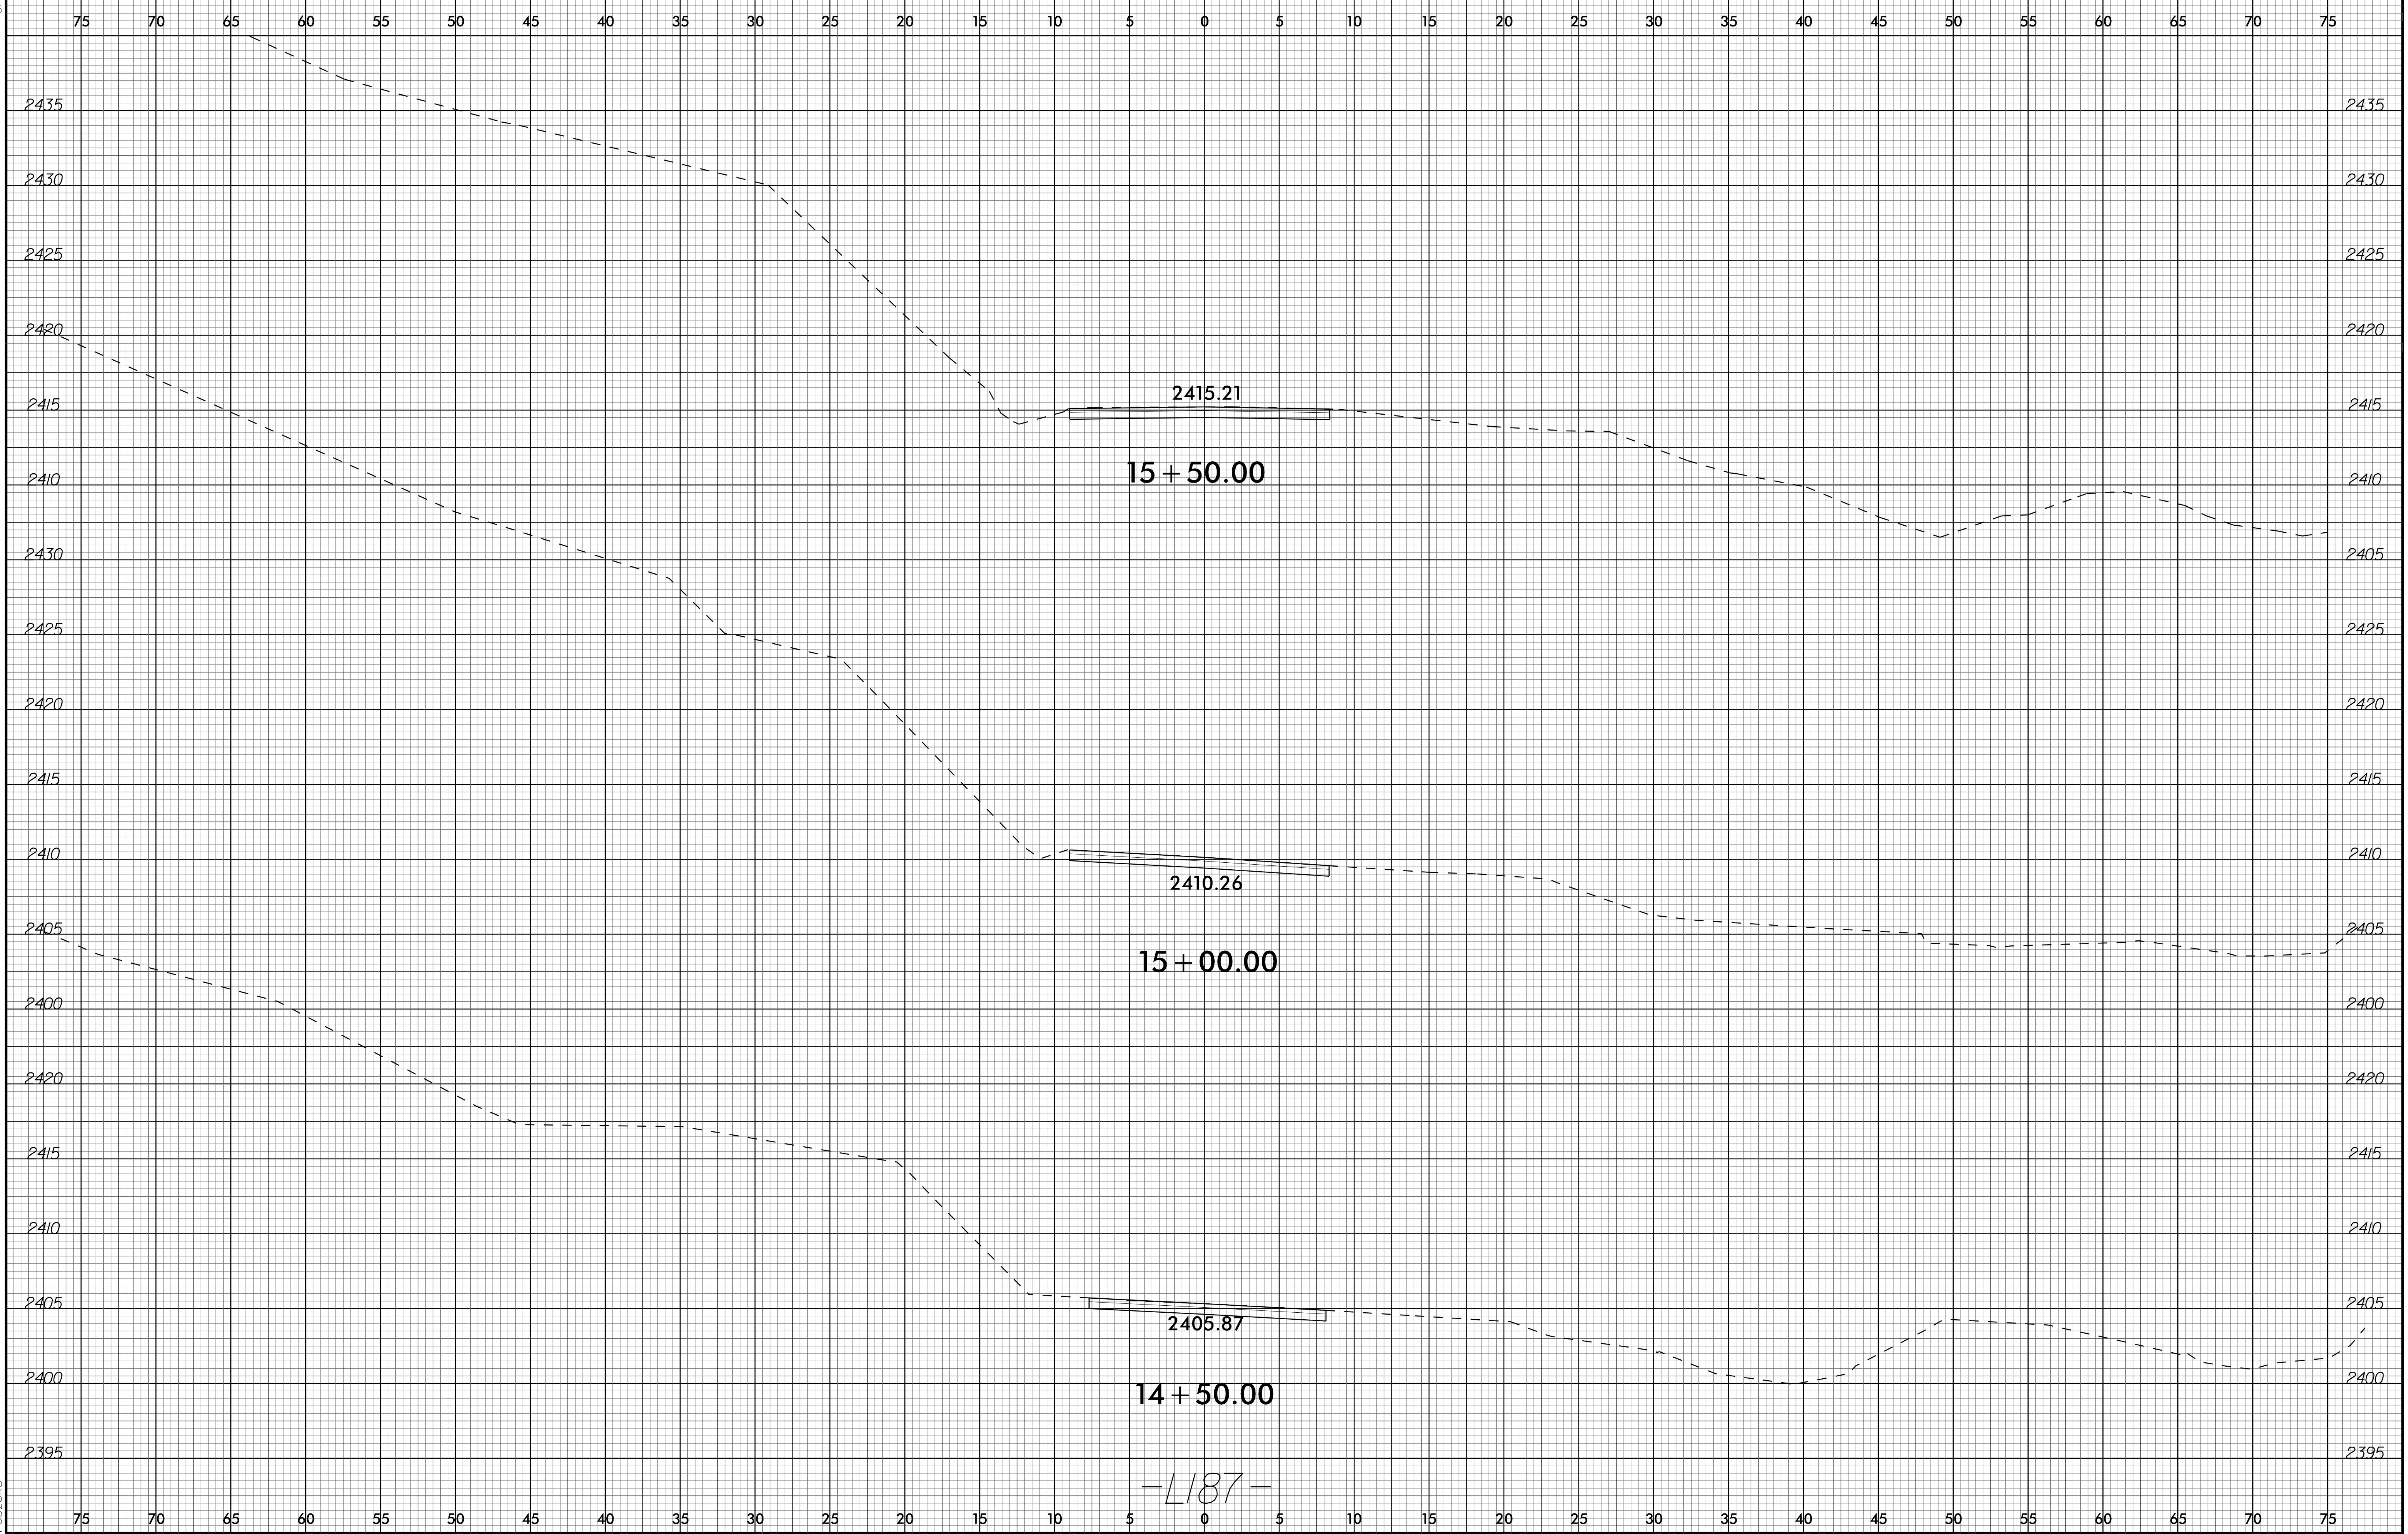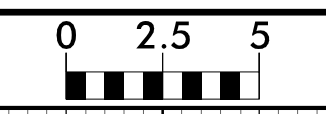


03-DEC-2025 14:41
P:\Projects\14541\14541-Roadway\14541-Roadway\173.Rdy.xpl.L187.dgn
P:\Projects\14541\14541-Roadway\14541-Roadway\173.Rdy.xpl.L187.dgn

6/23/16

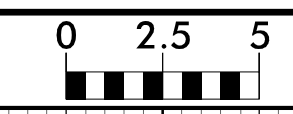


PROJ. REFERENCE NO.	SHEET NO.
BP14.R002	X-6

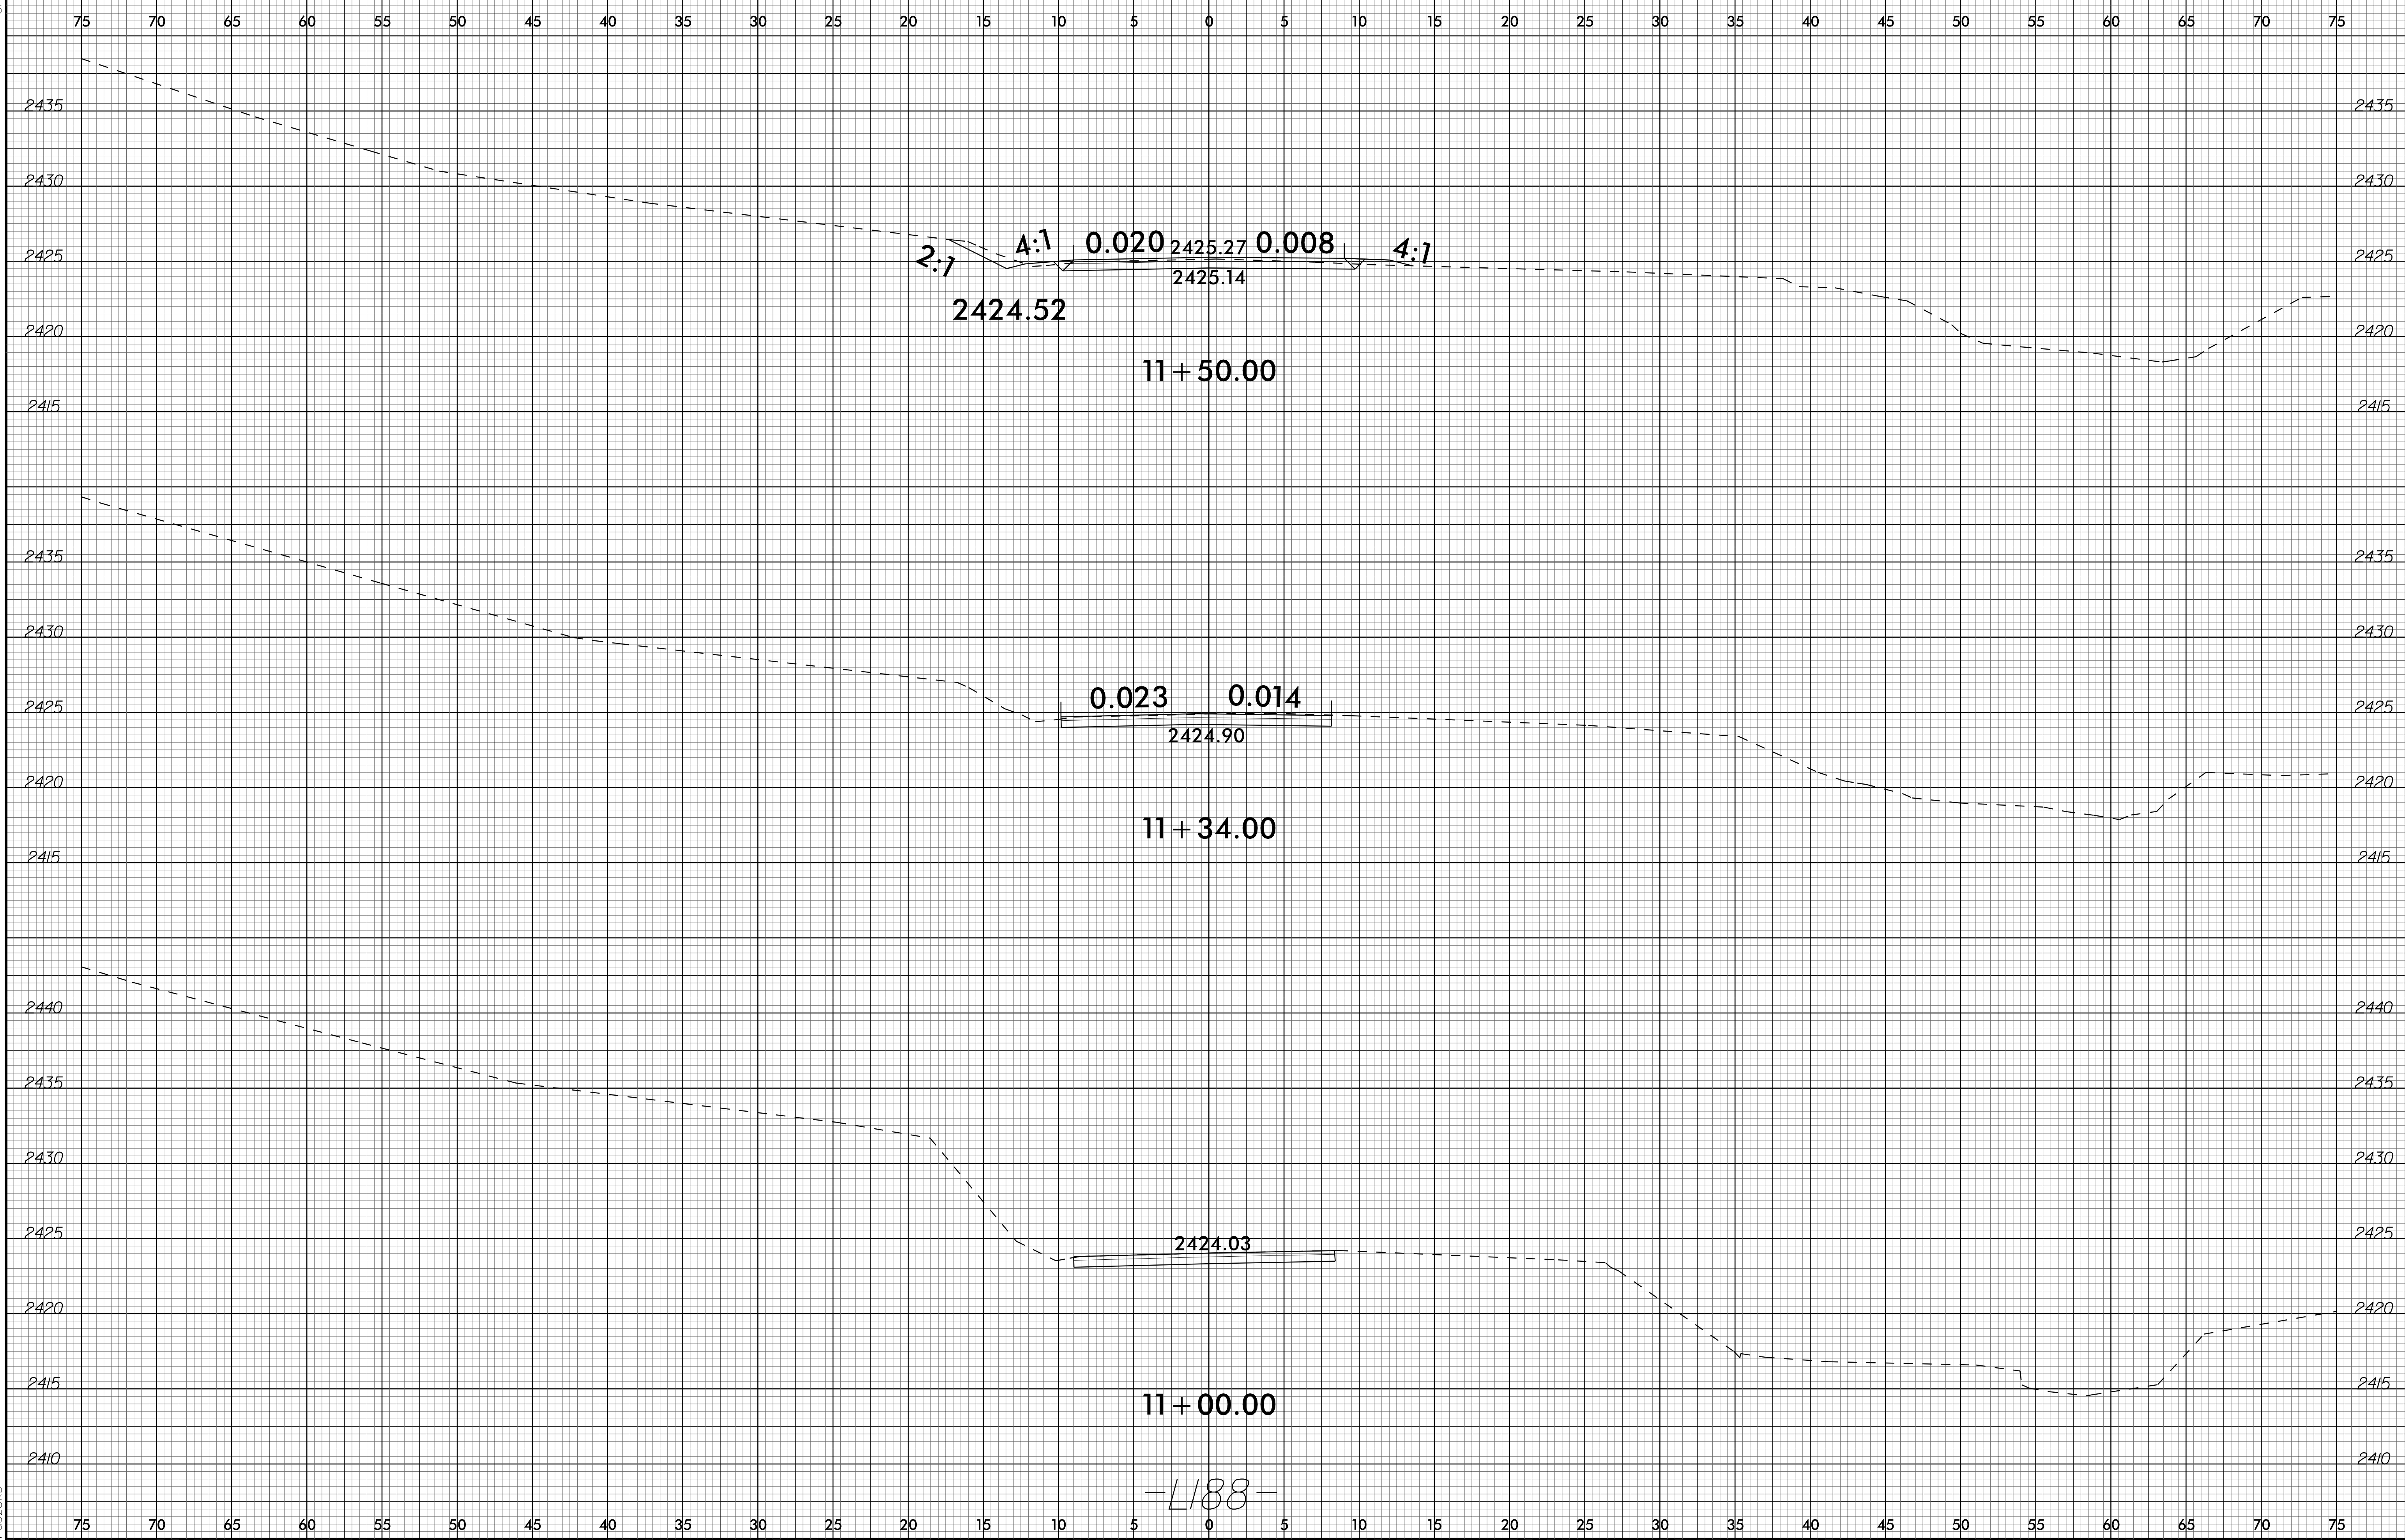

-1188-

03-DEC-2025 14:41
P:\Projects\1188\1188.dgn

6/23/16

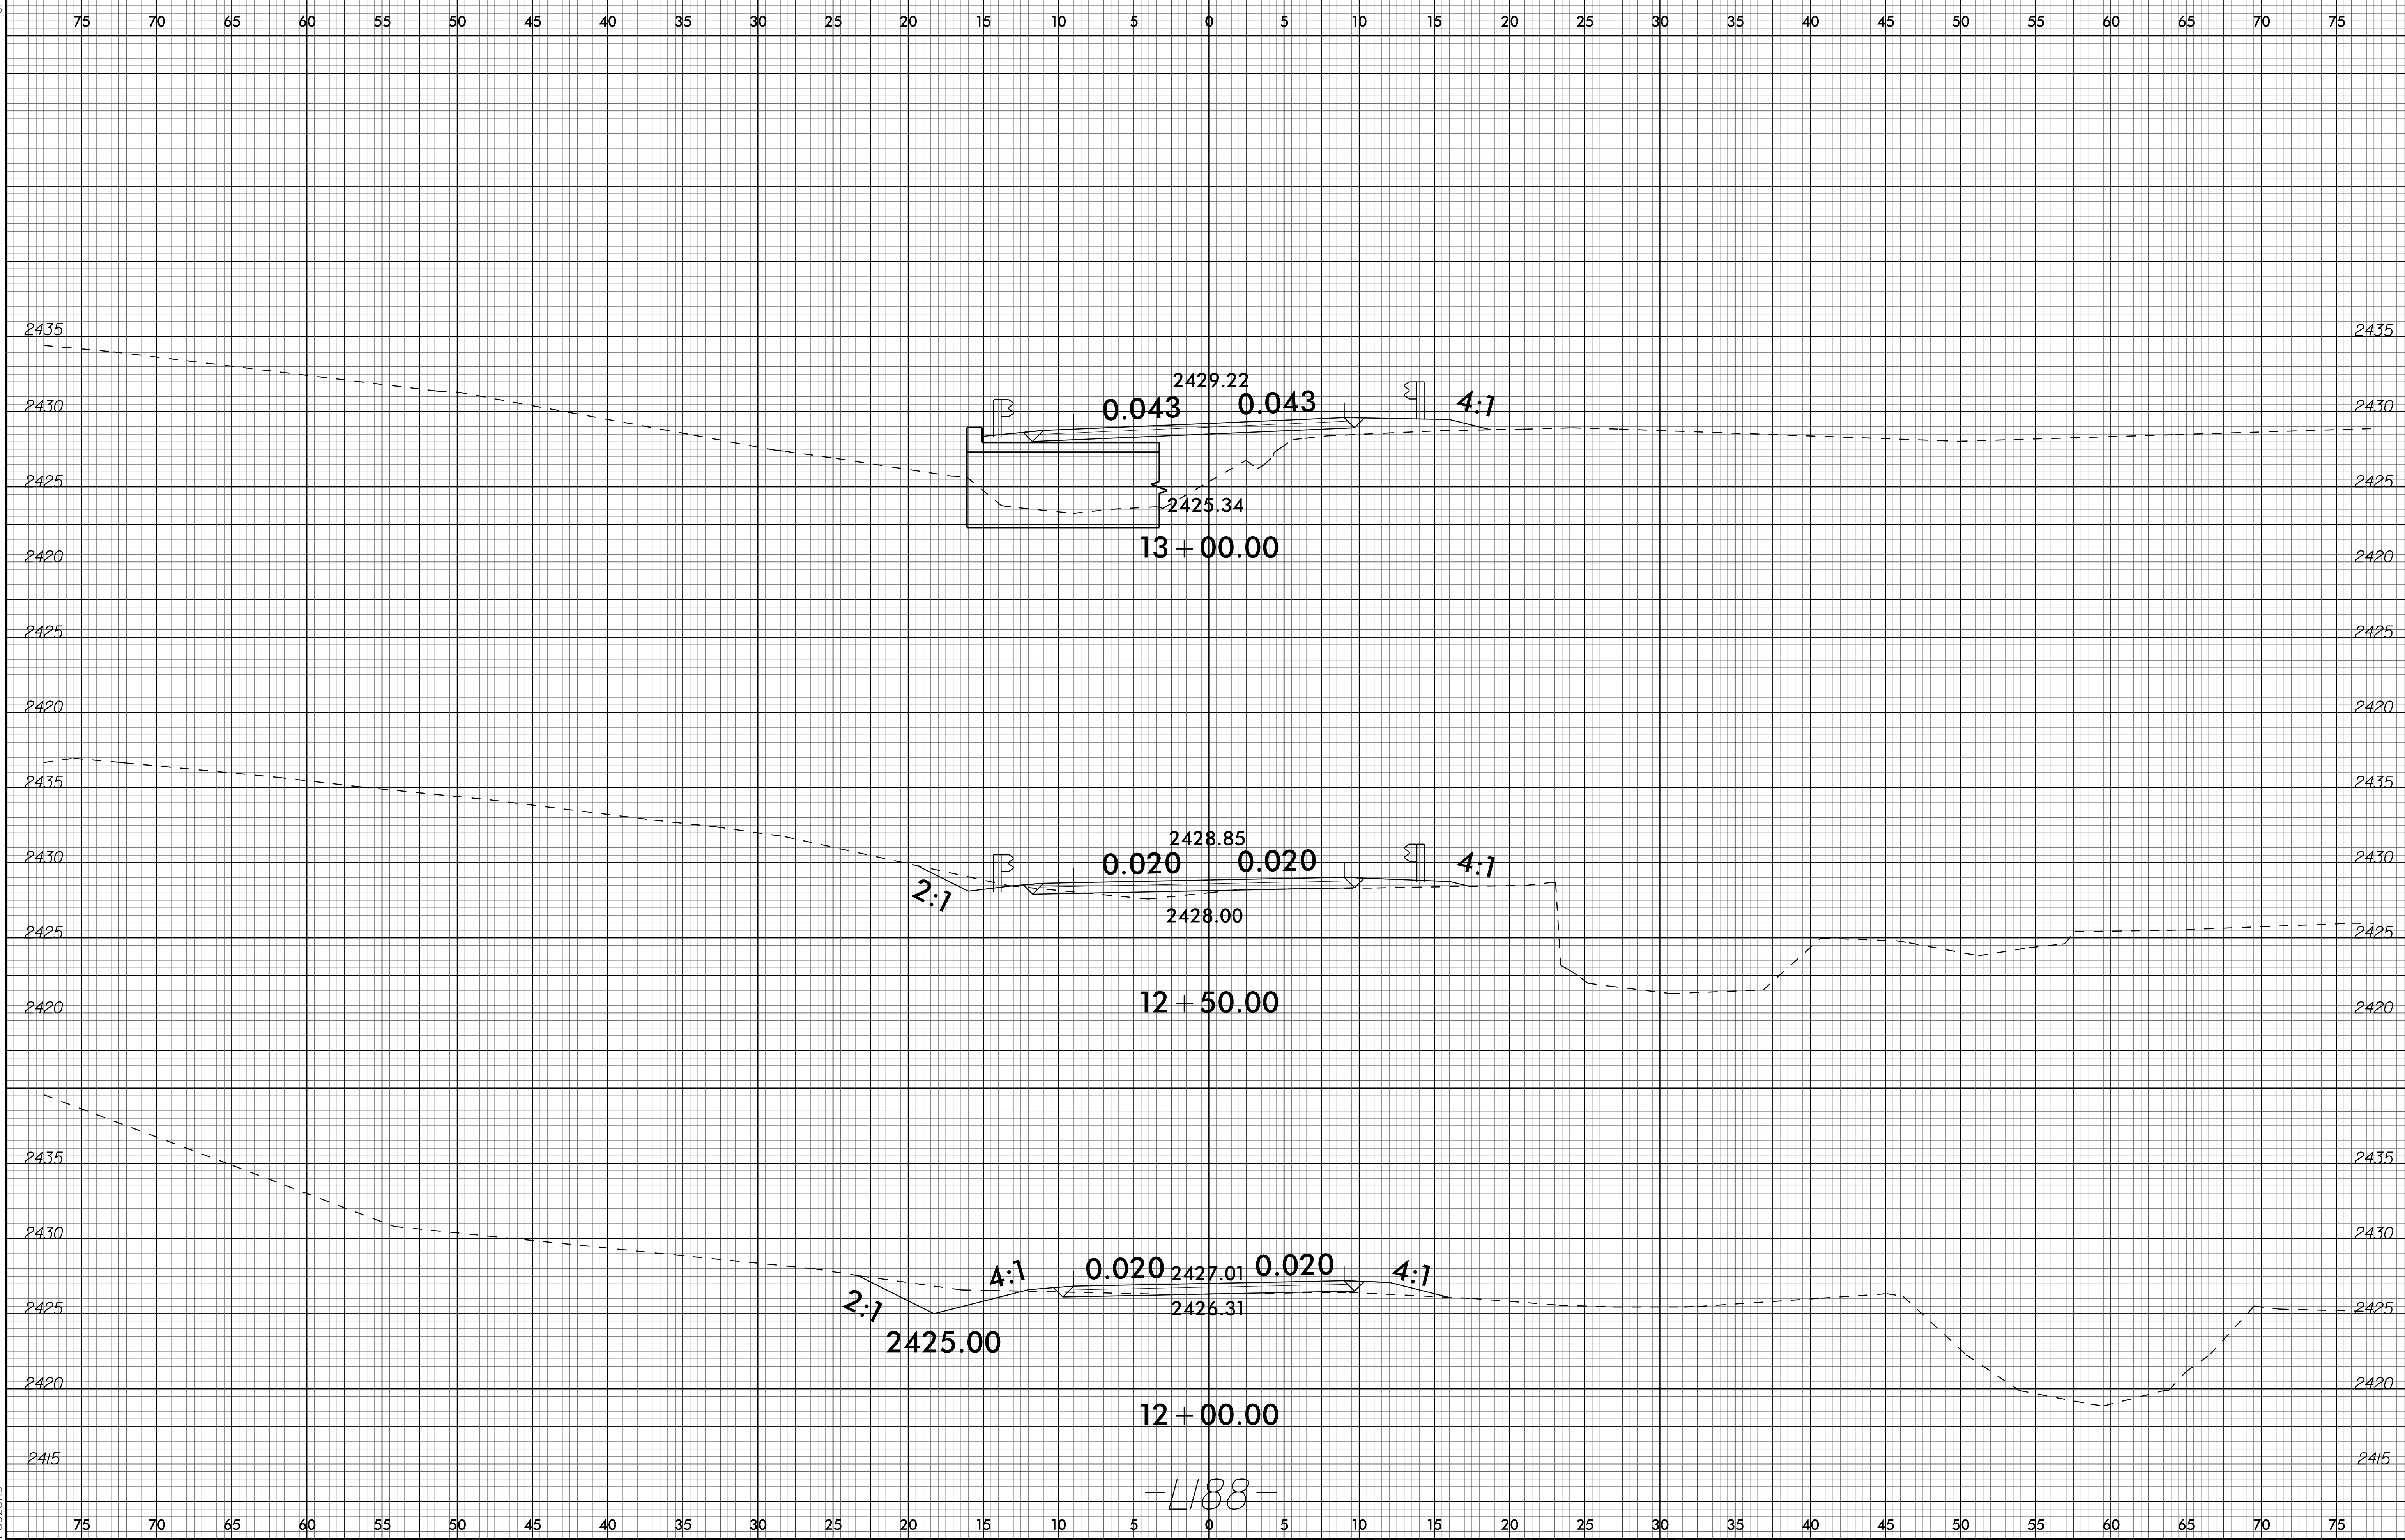

03-DEC-2025 14:41
P:\Projects\1441\1441-Roadway\173.Roadway\173.Roadway.dgn
P:\Projects\1441\1441-Roadway\173.Roadway\173.Roadway.dgn

-1188-


6/23/16

RS&H
8521 SIX FORKS ROAD, SUITE 400
RALEIGH, NC 27615
NC FIRM LICENSE NO. F-0493

0 2.5 5
■■■■■

PROJ. REFERENCE NO.
BP14.R002



SHEET NO.
X-8

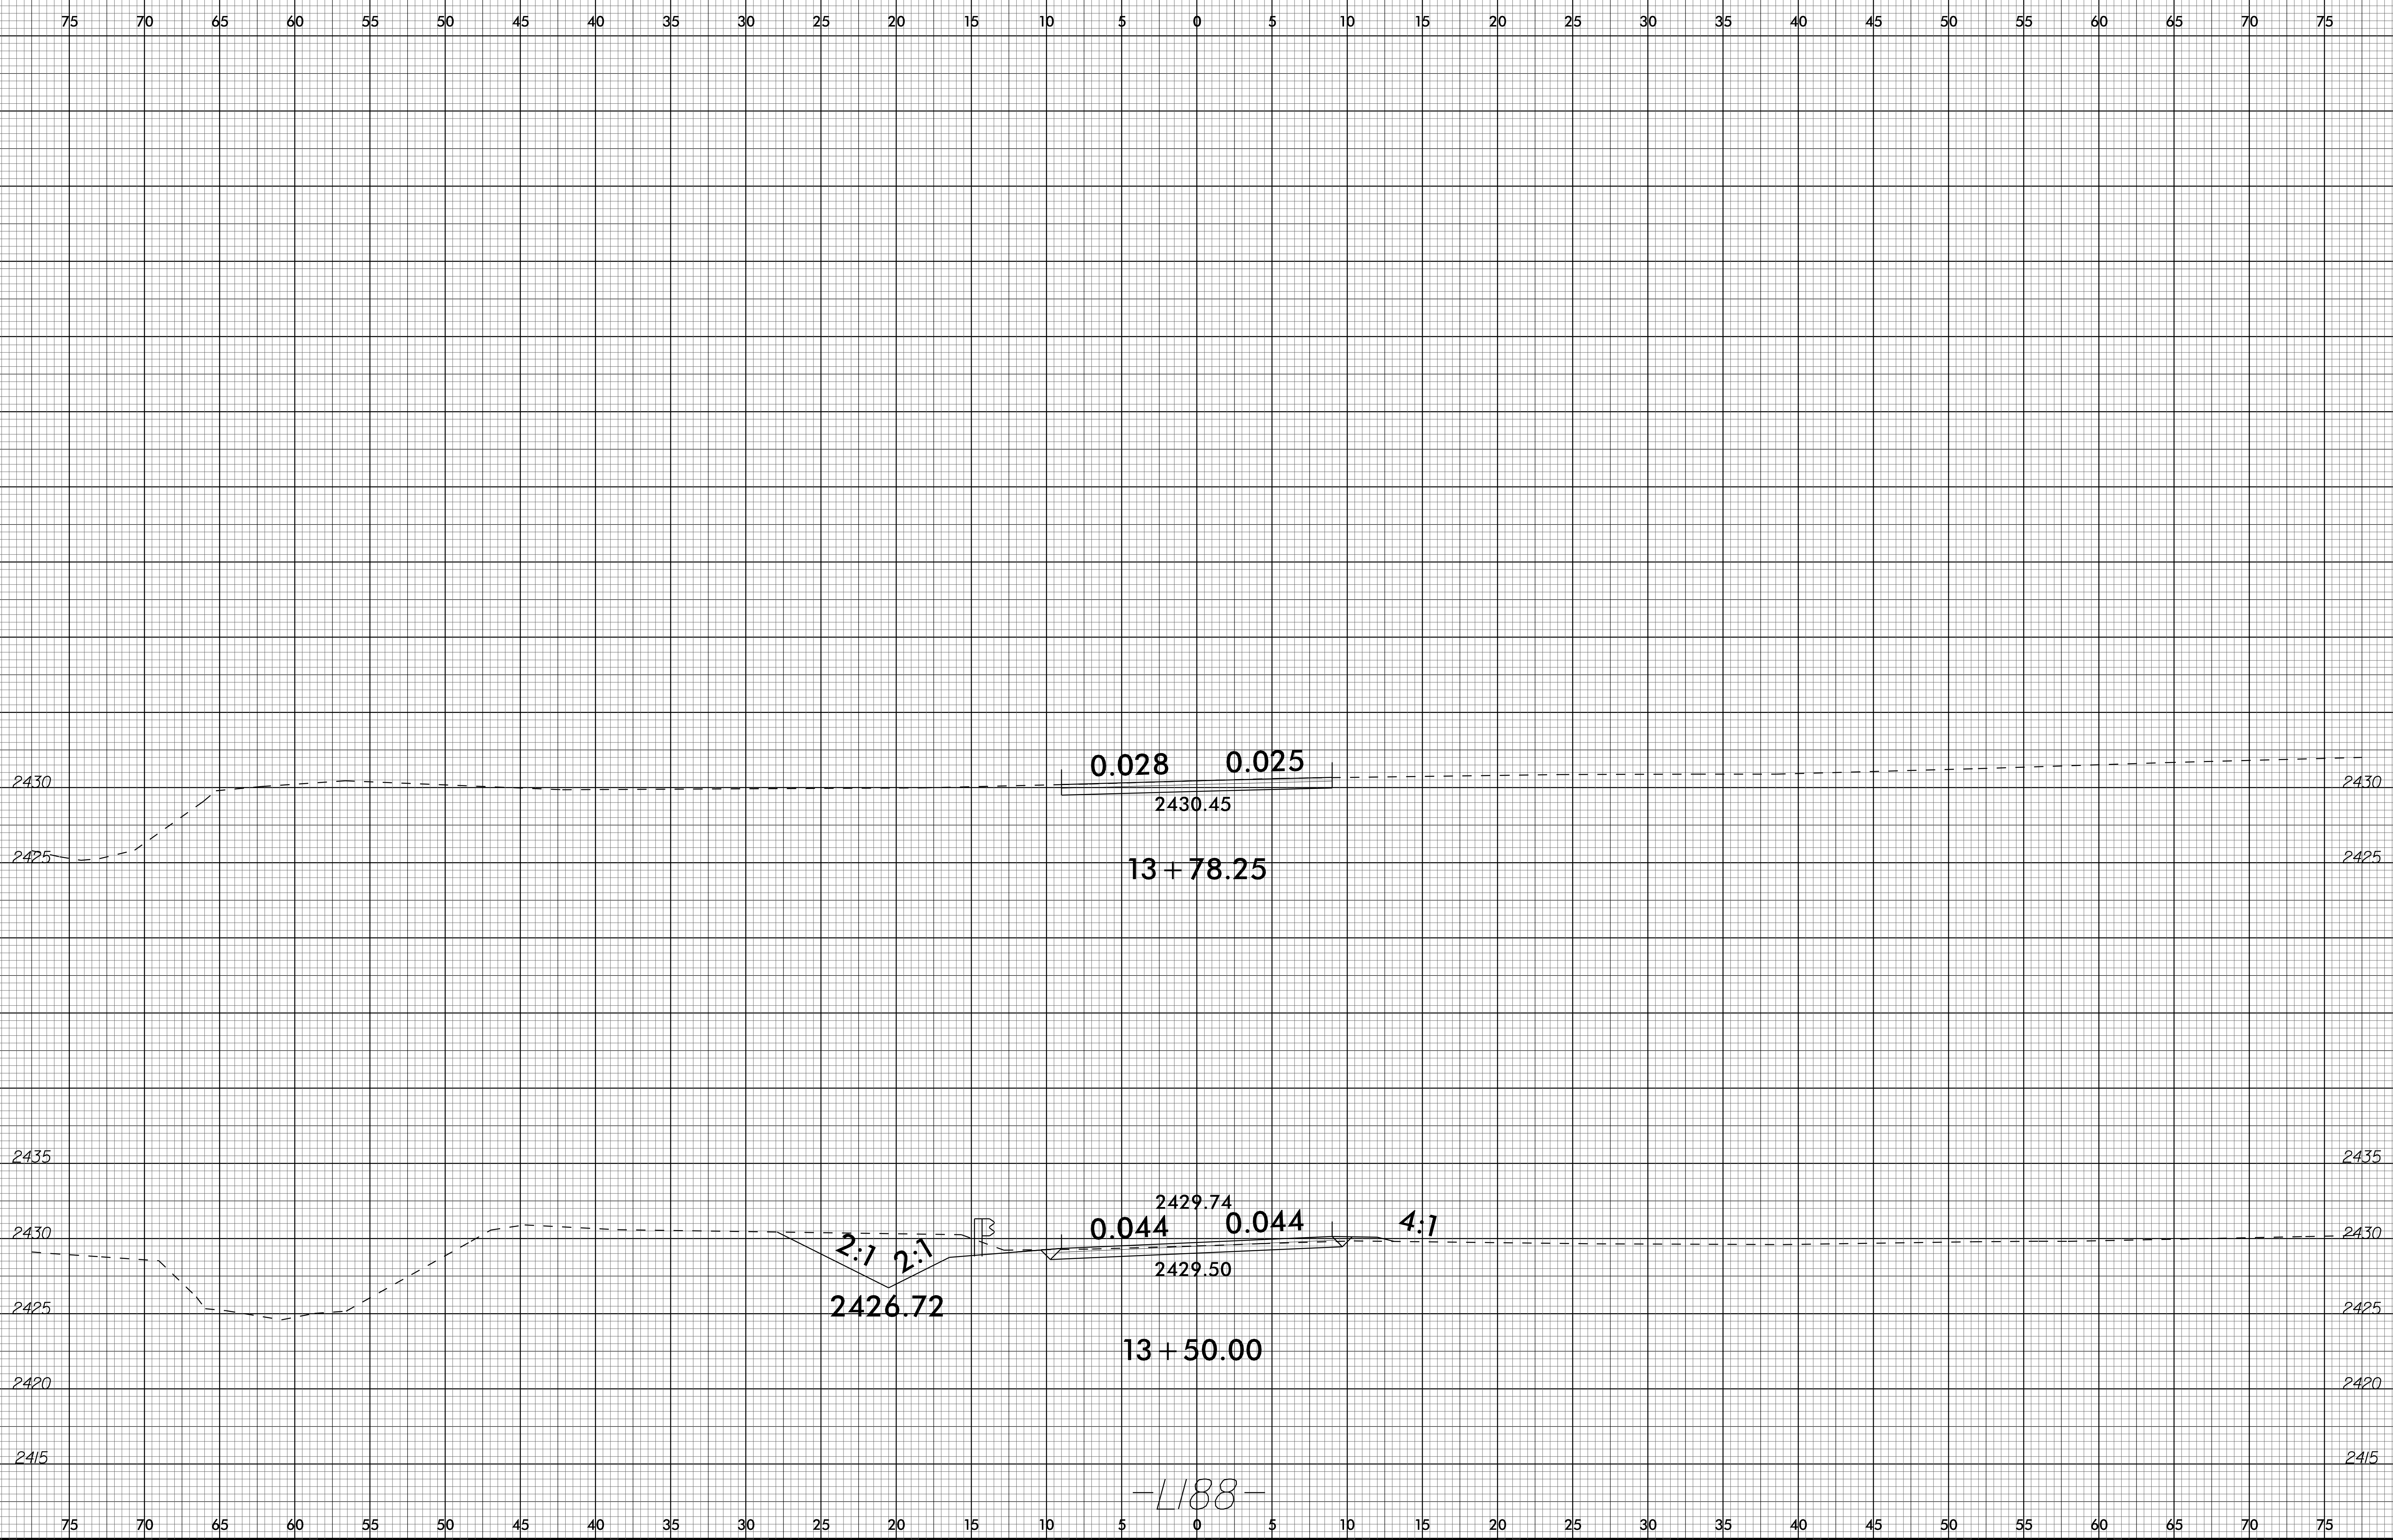

03-DEC-2025 14:41
P:\Projects\155\173.Rdy.xpl.L188.dgn
P:\Projects\155\173.Rdy.xpl.L188.dgn

-1188-



6/23/16

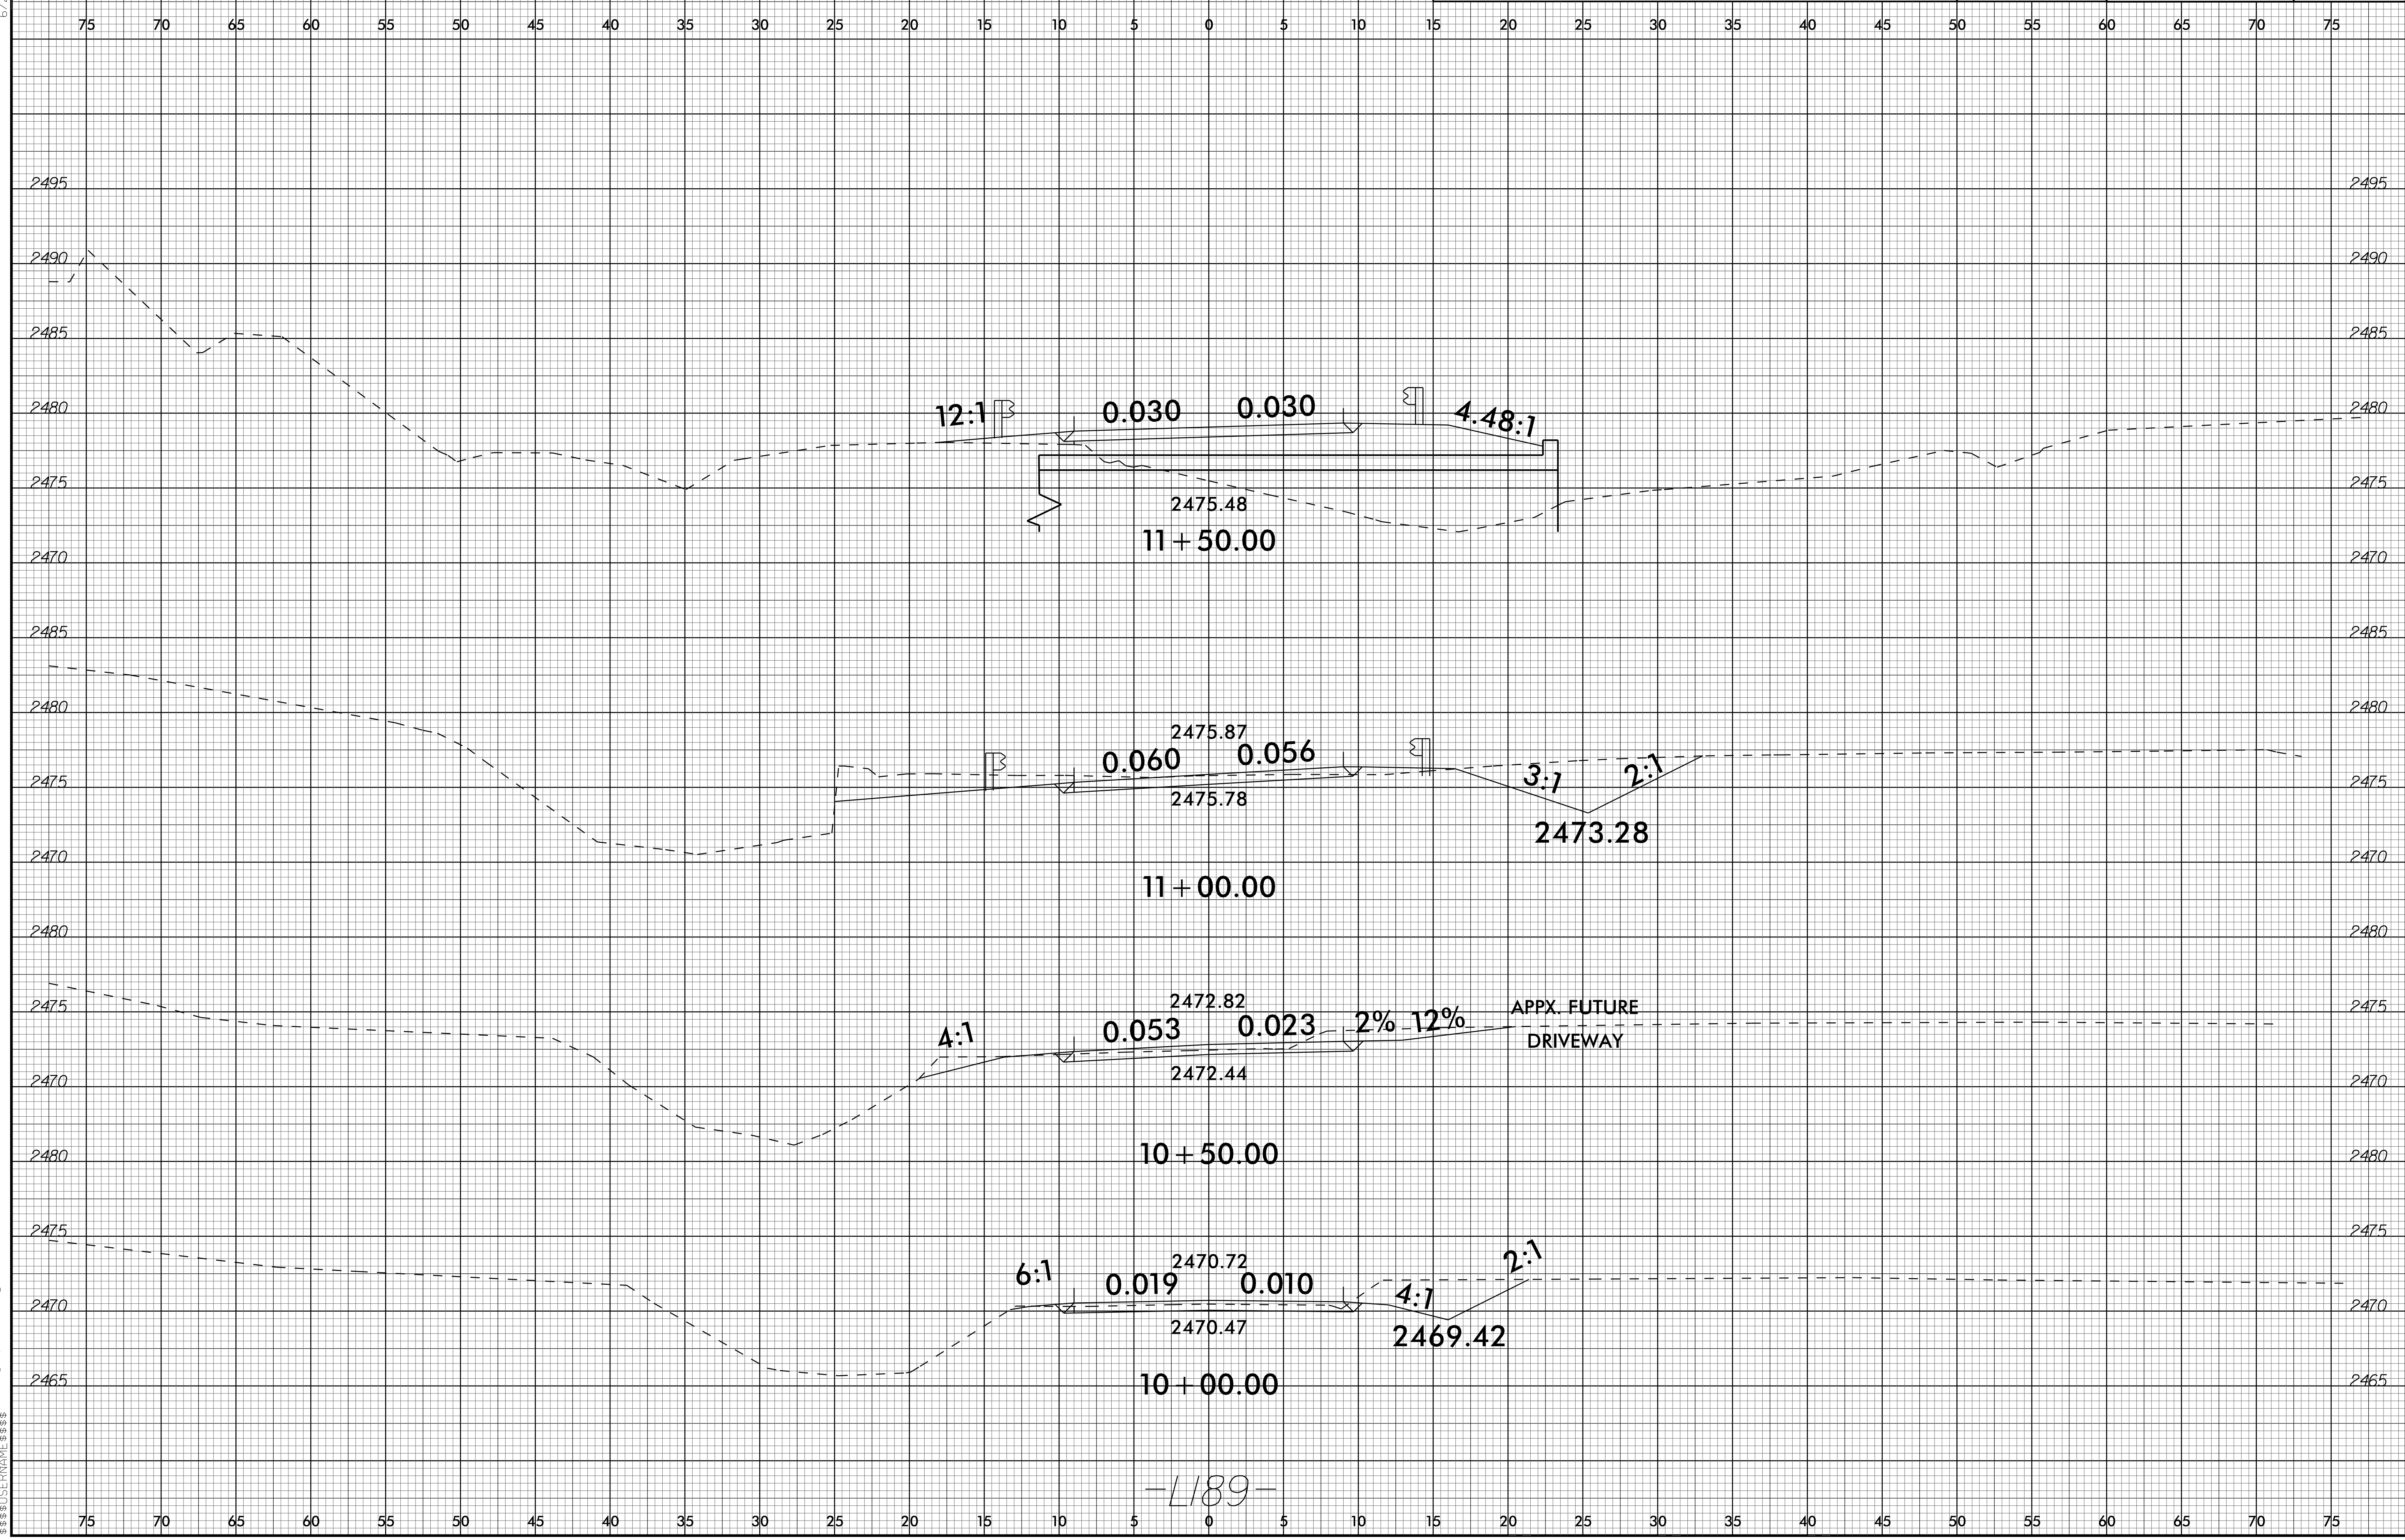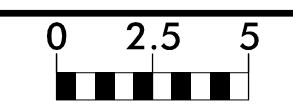

-L189-



03-DEC-2025 14:42
S:\PROJECTS\173-Rdy_xpl.L189.dgn
6/23/16

6/23/16

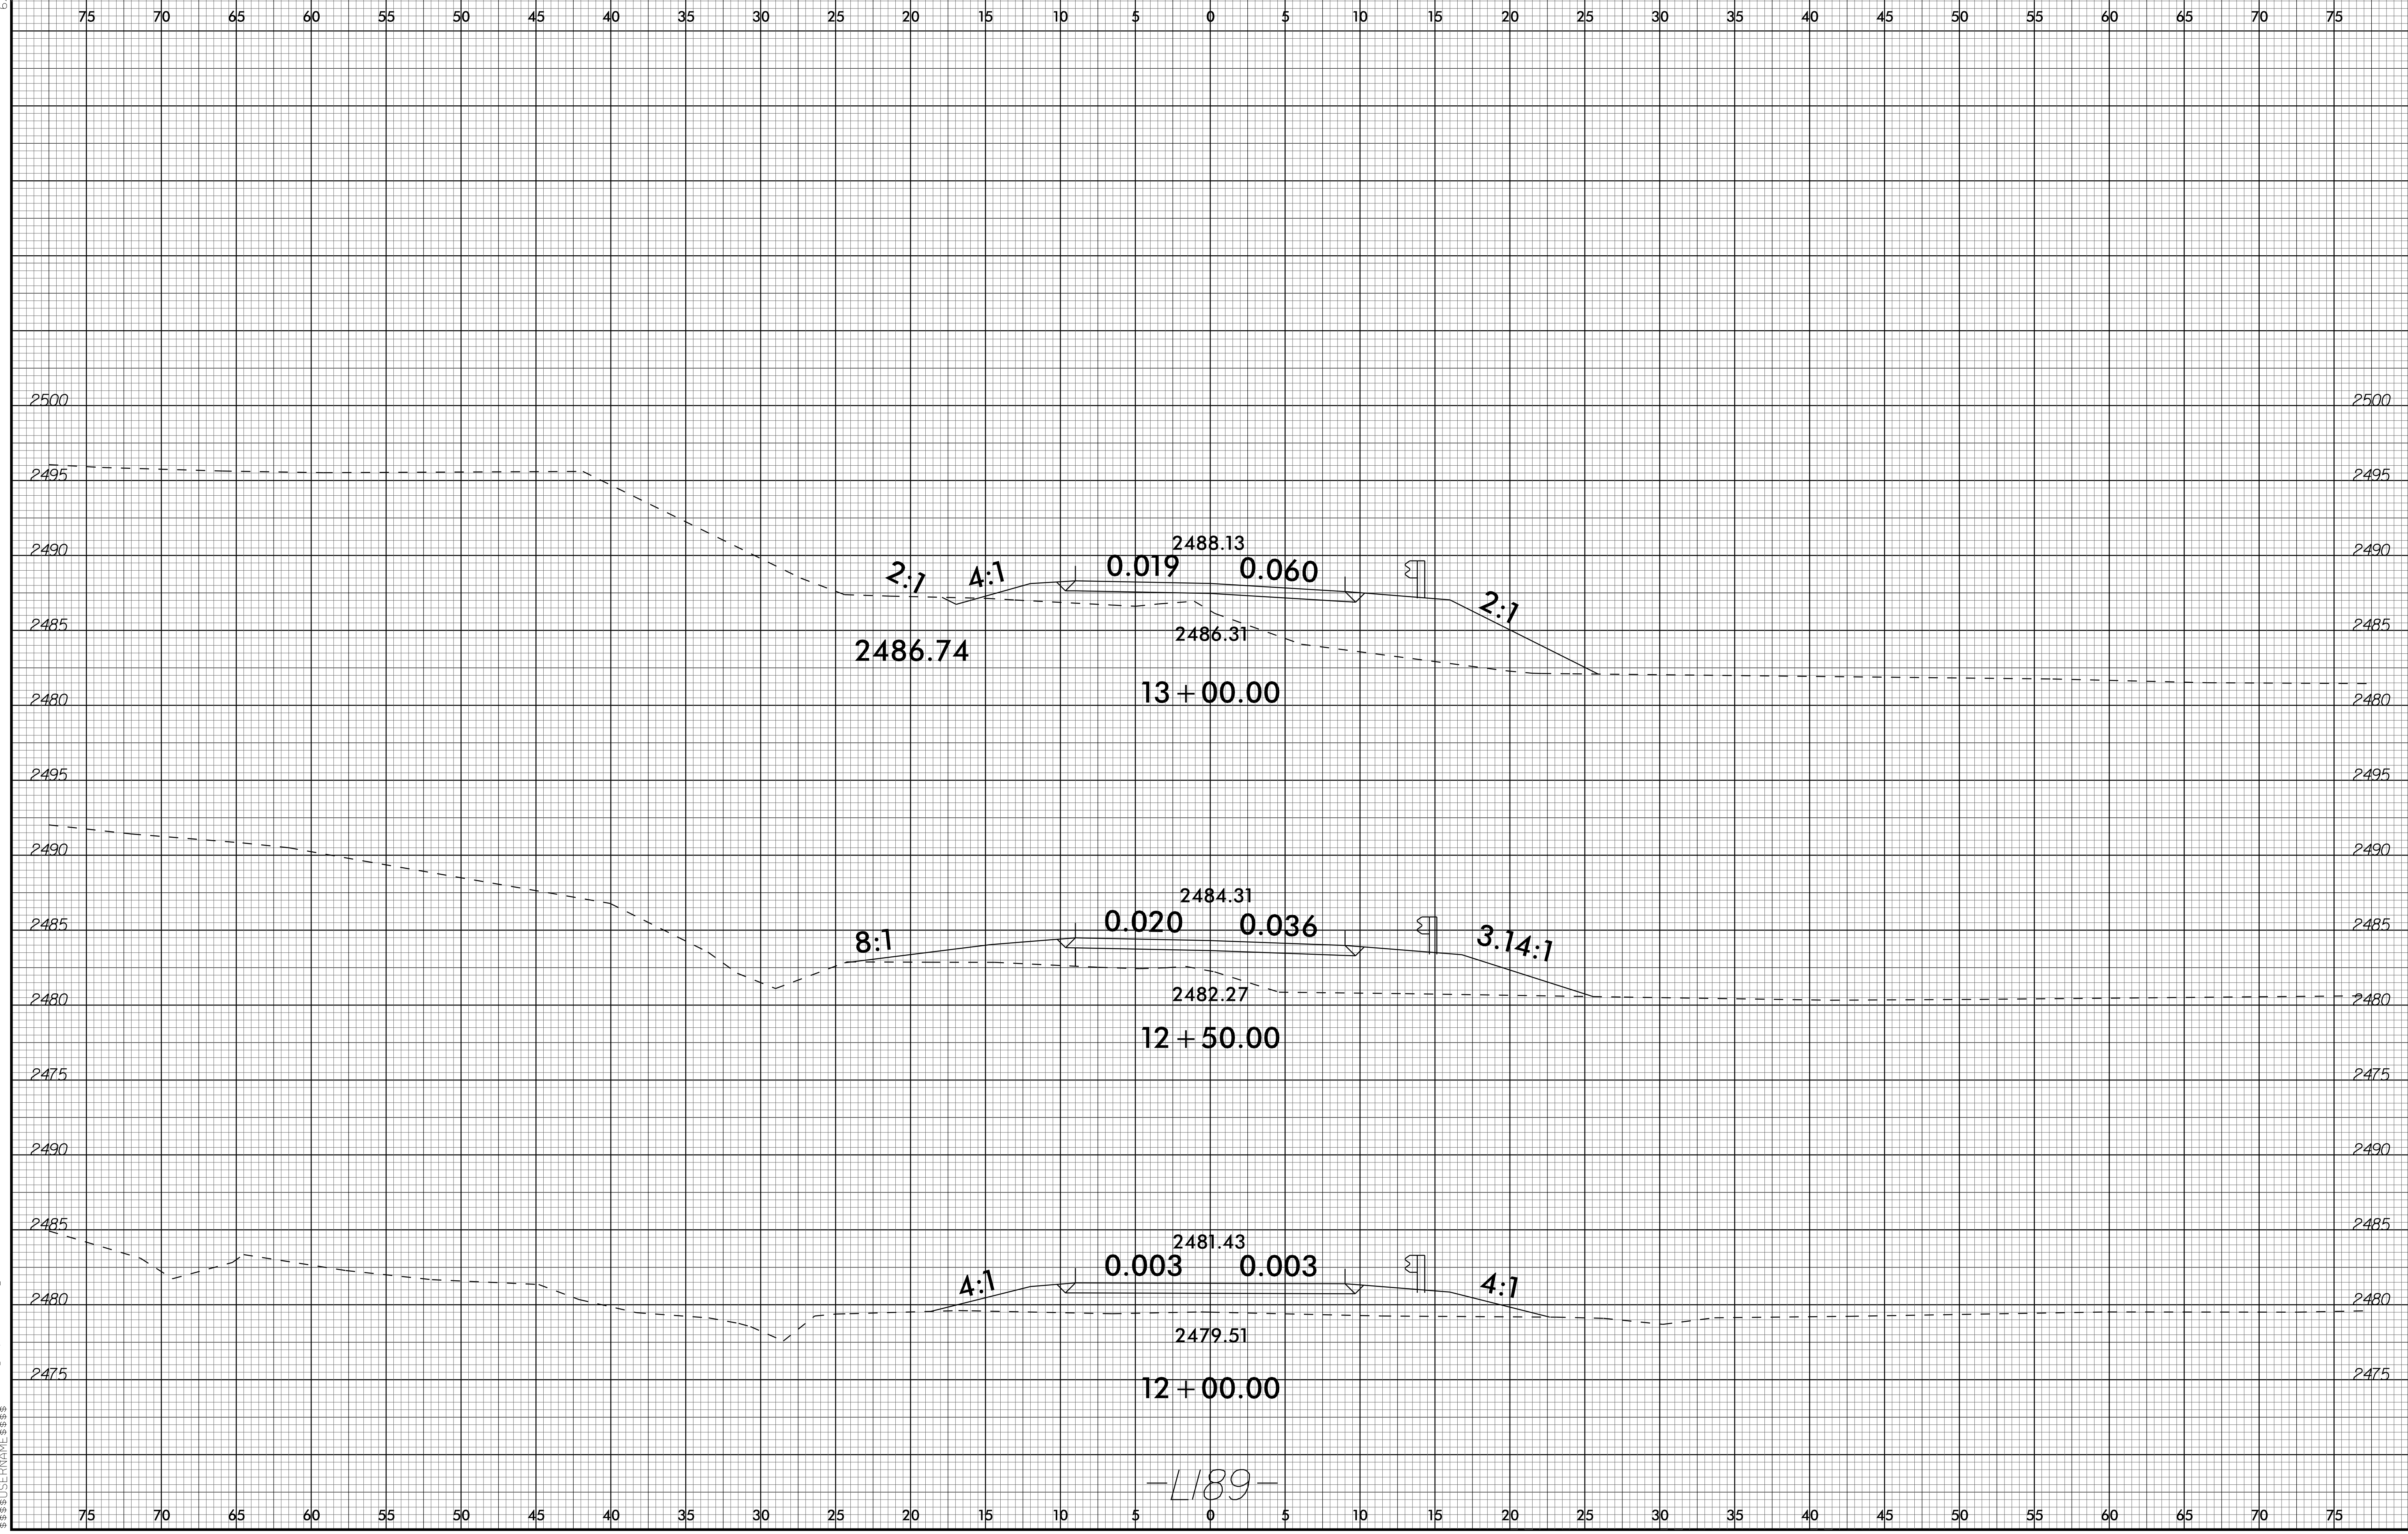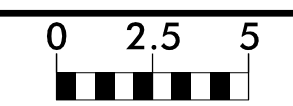

03-DEC-2025 14:42
S:\PROJECTS\14173-Rdy_xpl_L1189.dgn
S:\PROJECTS\14173-Rdy_xpl_L1189.dgn



6/23/16

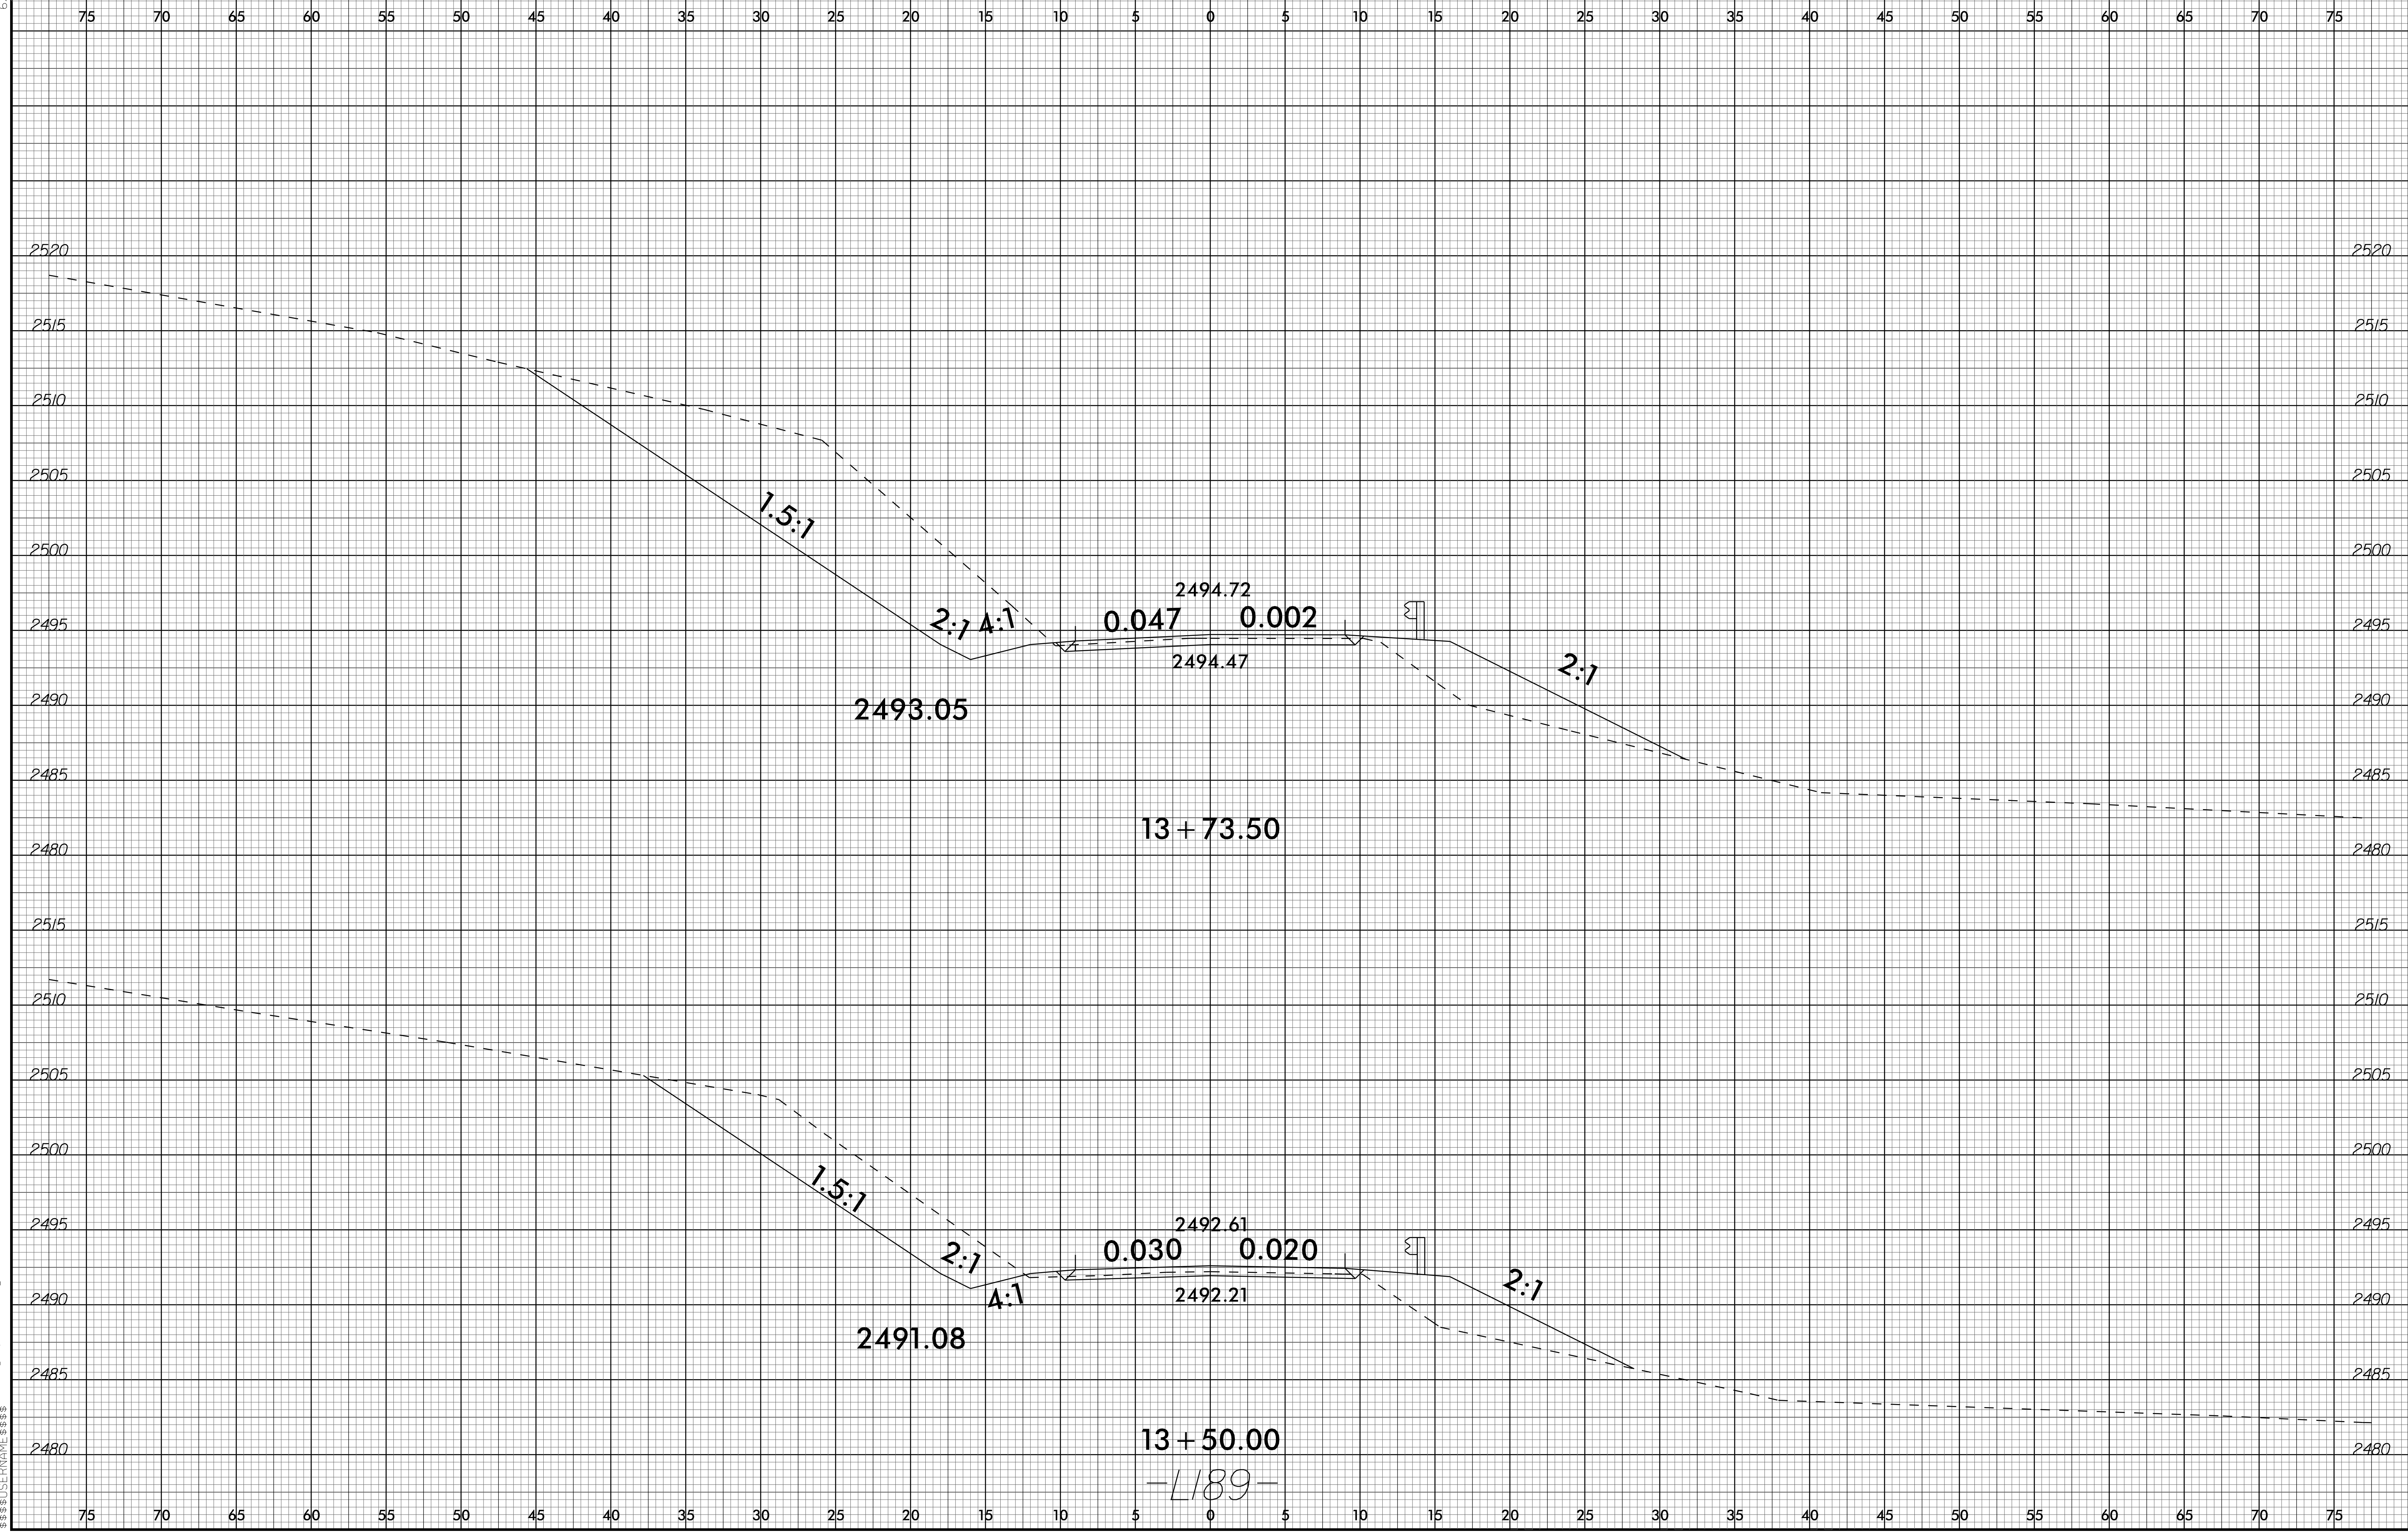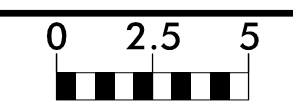

03-DEC-2025 14:42
S:\PROJECTS\14173-Rdy_xpl.L1189.dgn
S:\PROJECTS\14173-Rdy_xpl.L1189.dgn

13+73.50
13+50.00
-1189-

6/23/16

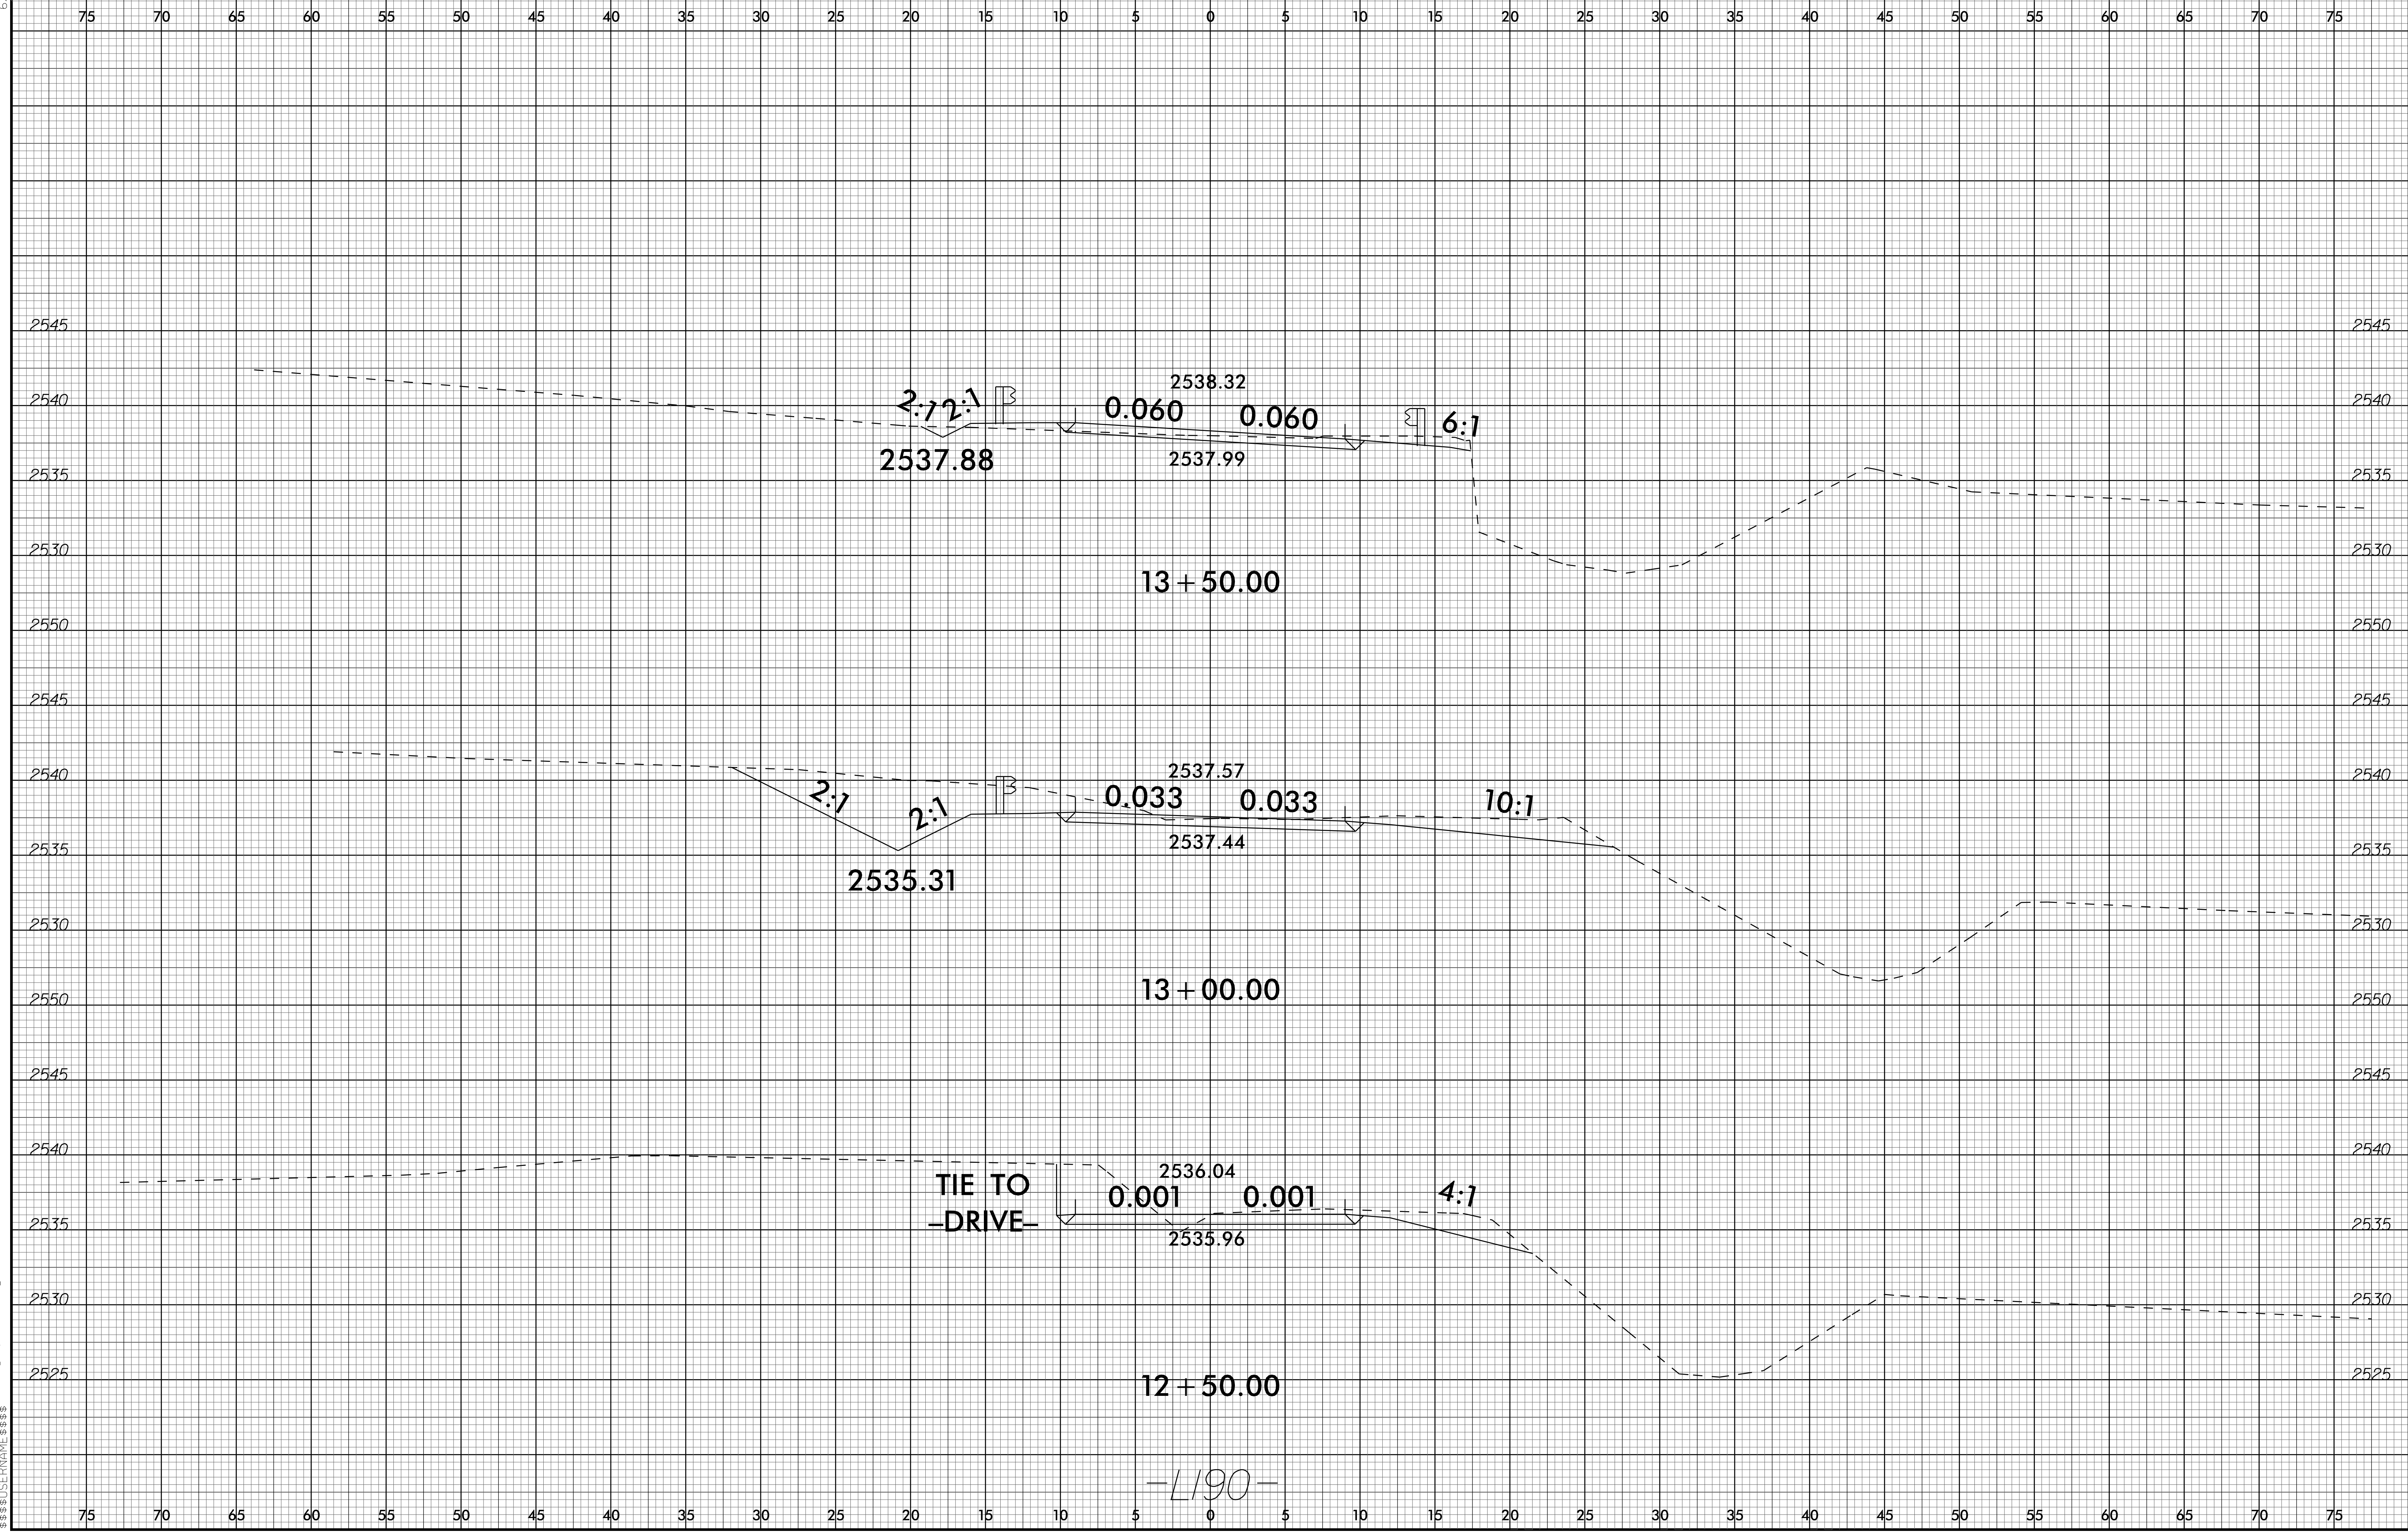
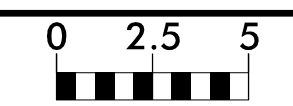


03-DEC-2025 14:42
S:\Projects\1442\13-173-Redy_xpl_L1190.dgn
6/23/16

TIE TO
-DRIVE-



-1190-

6/23/16

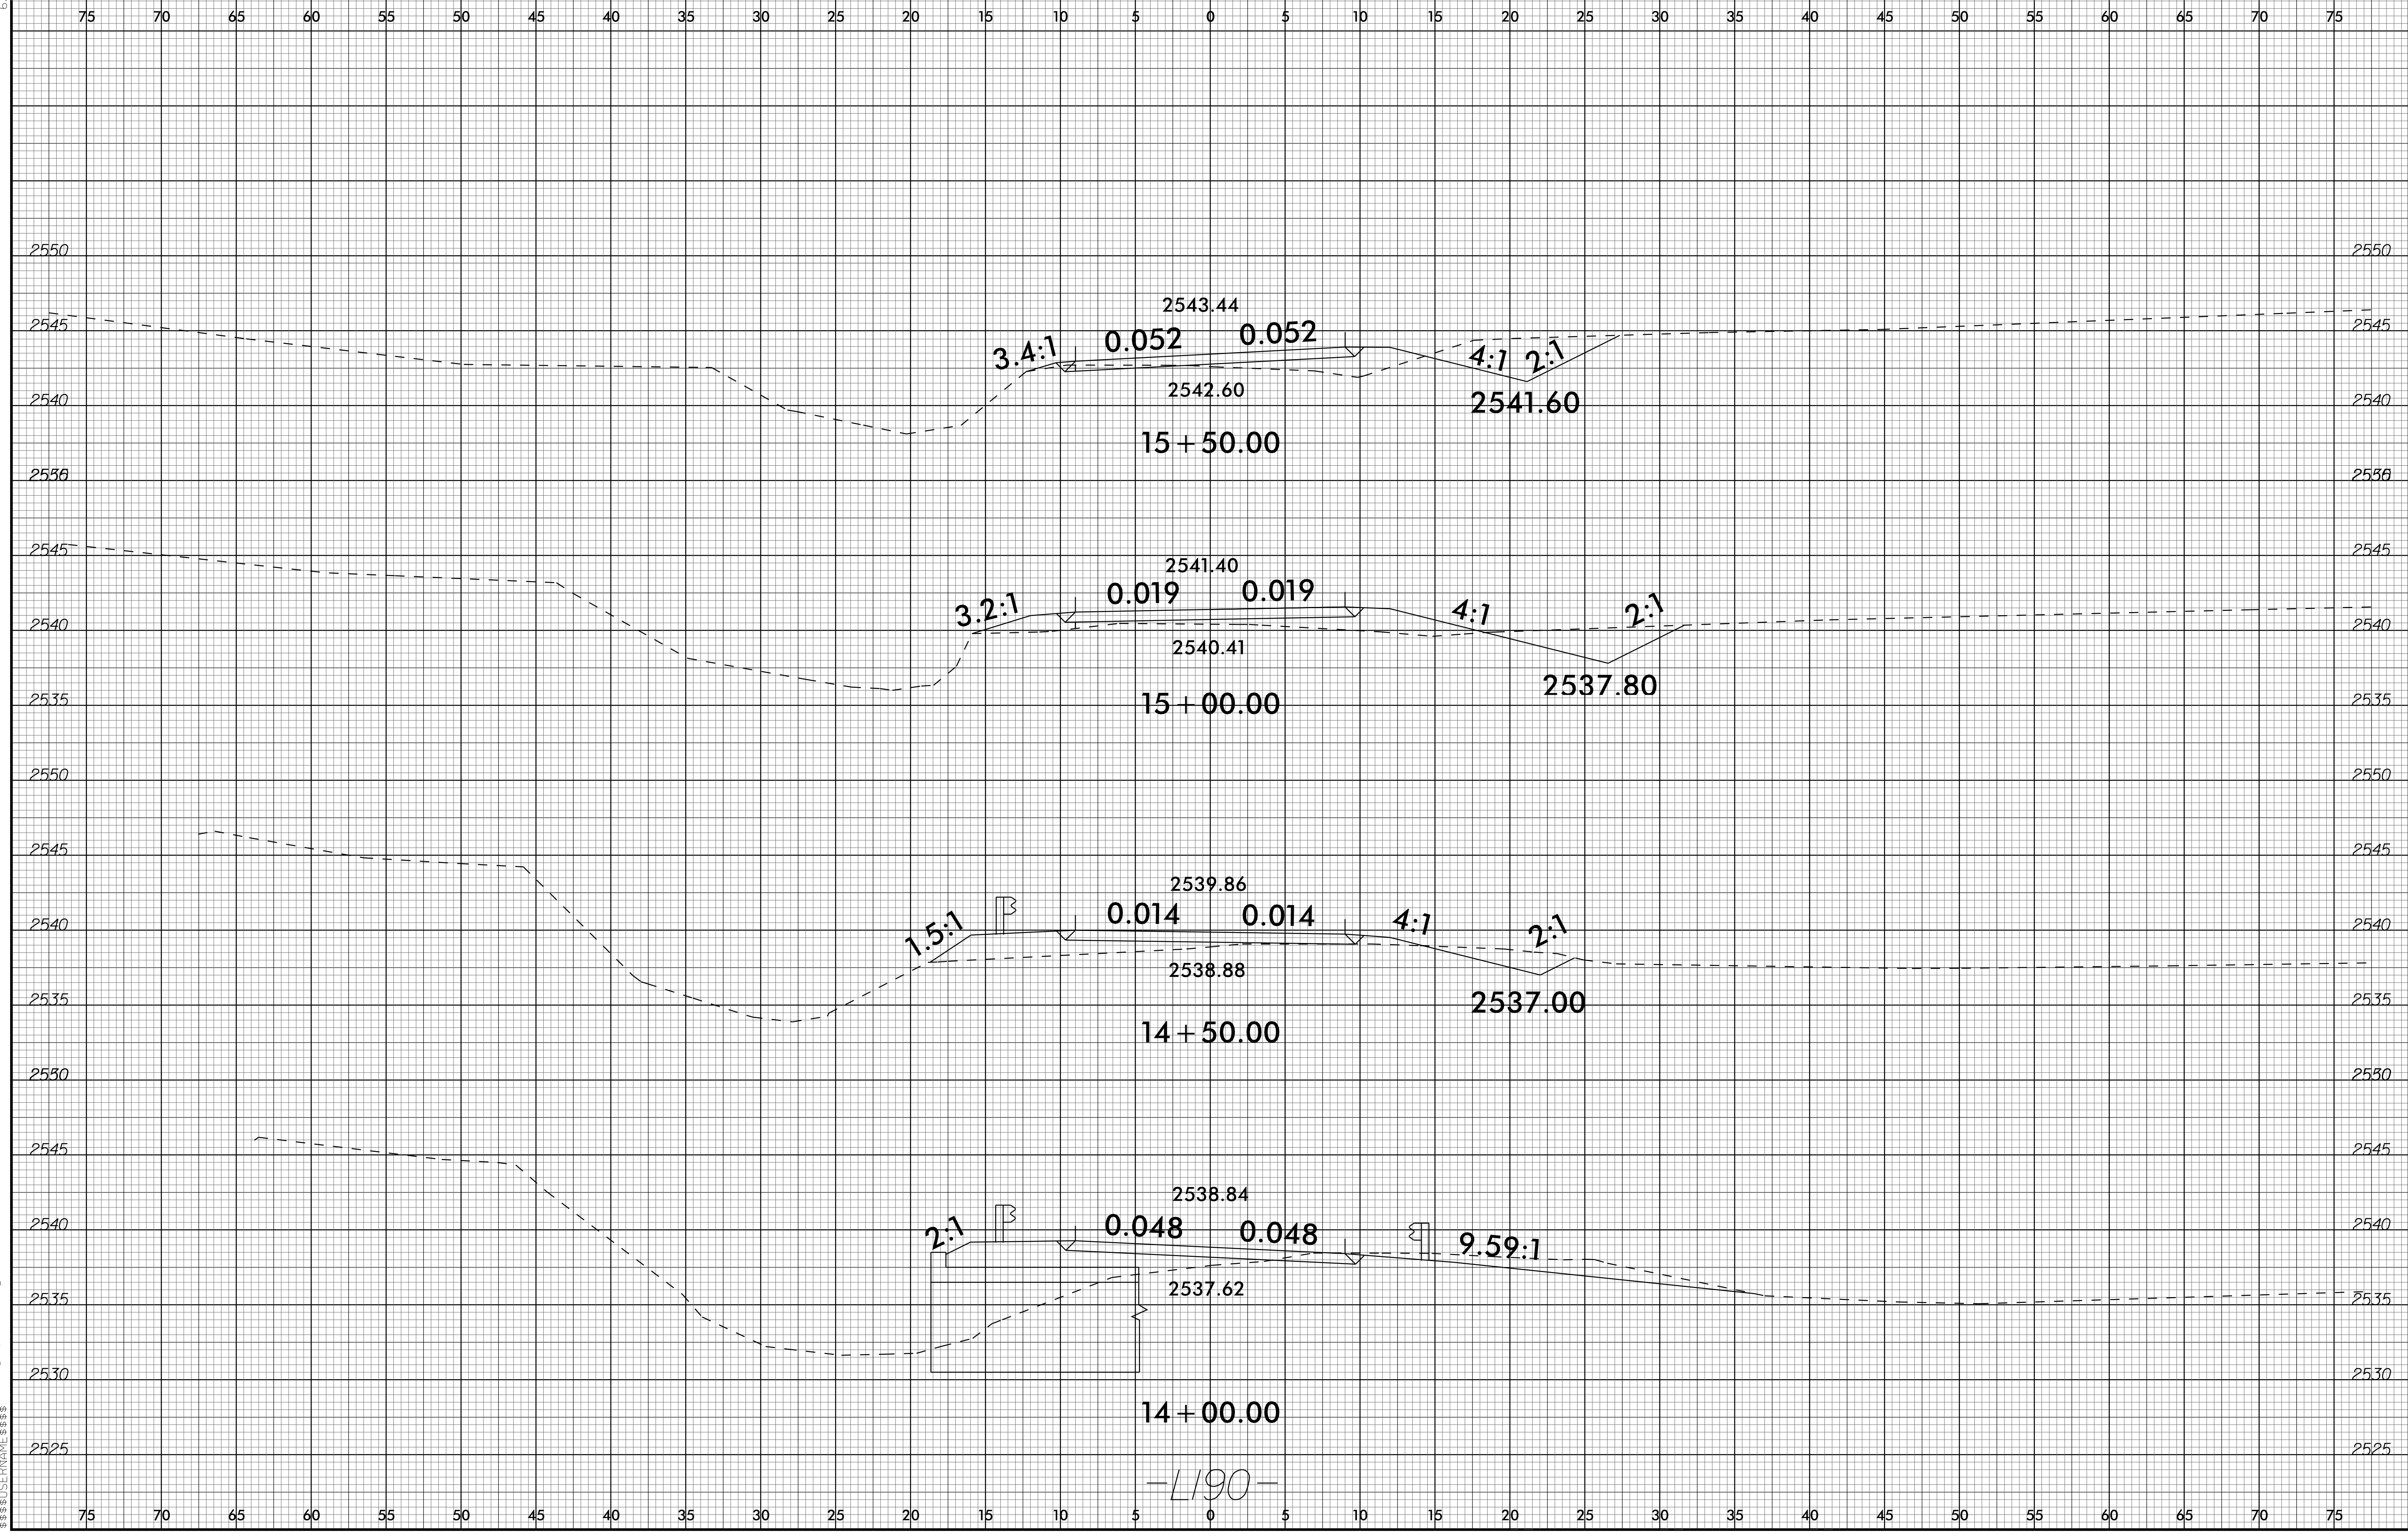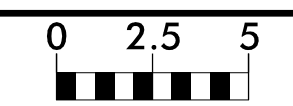

03-DEC-2025 14:42
S:\Projects\14173-Rdy_xpl_L190.dgn
6/23/16



6/23/16

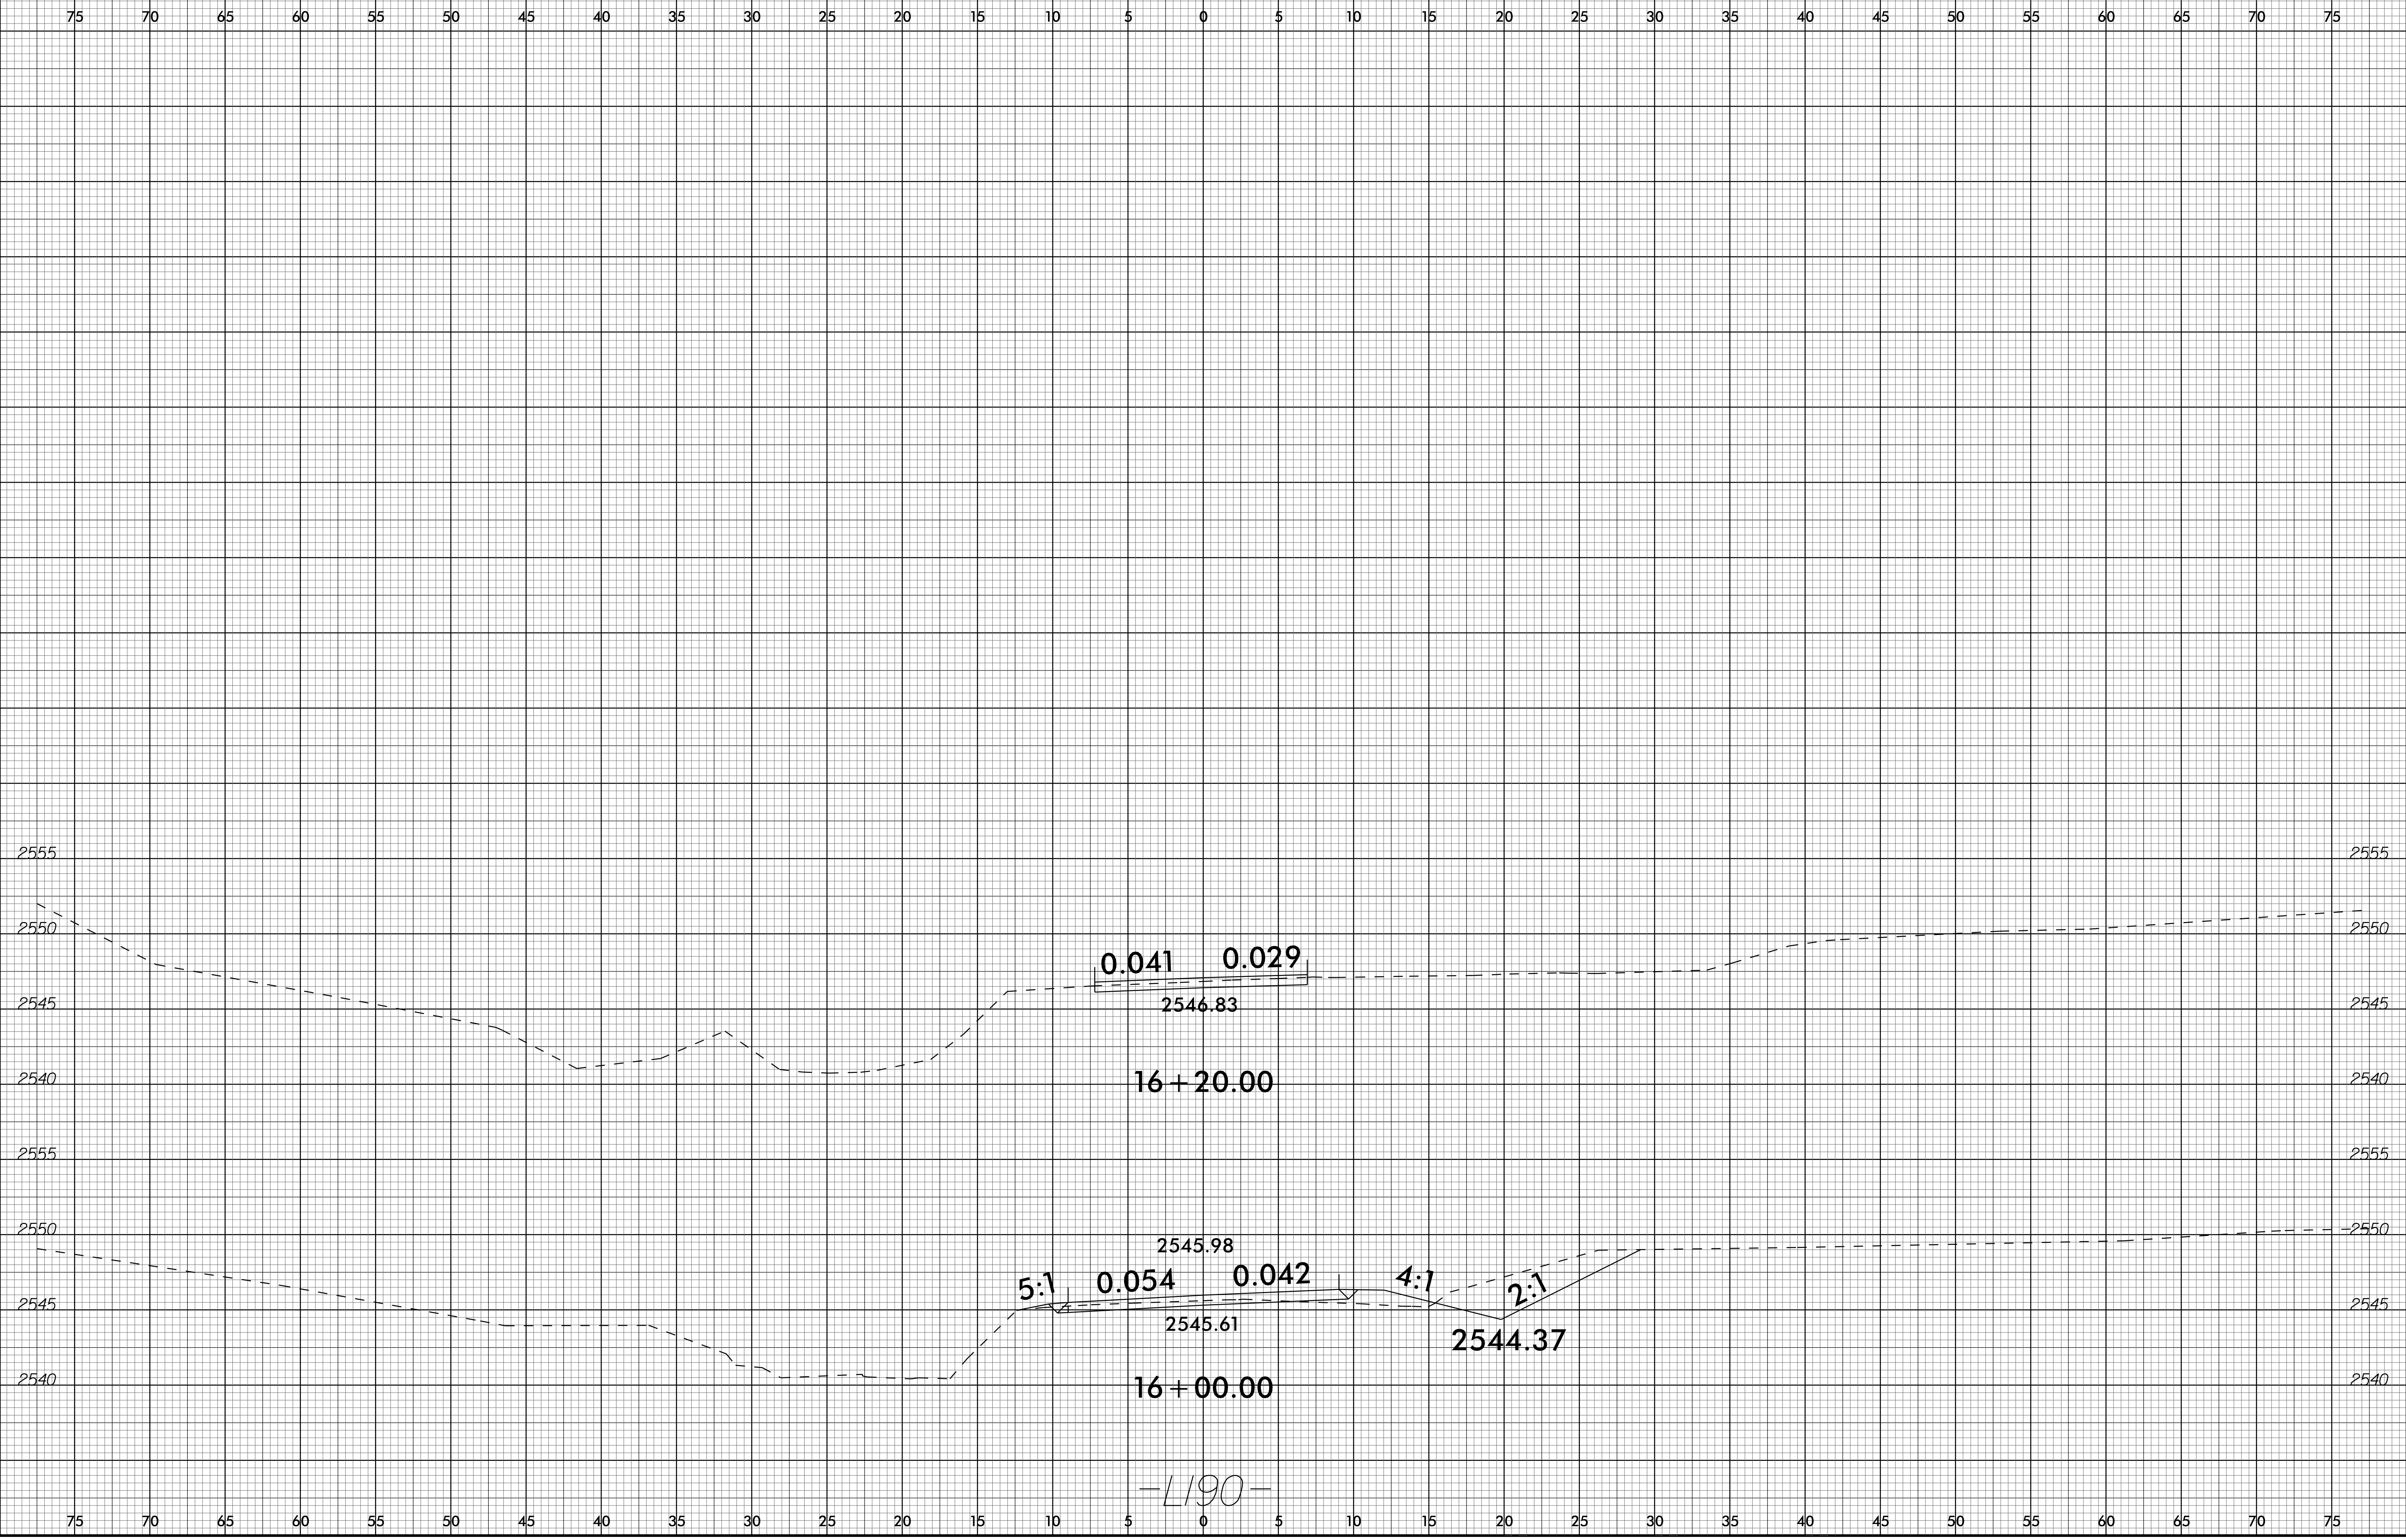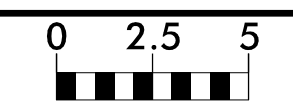

03-DEC-2025 14:42
S:\Projects\173-Rdy_xpl.L190.dgn
S:\Projects\173-Rdy_xpl.L190.dgn



-1190-

6/23/16
03-DEC-2025 14:42
S:\PROJECTS\2025\173-Redy_xpl_L190_drive.dgn
S:\PROJECTS\2025\173-Redy_xpl_L190_drive.dgn

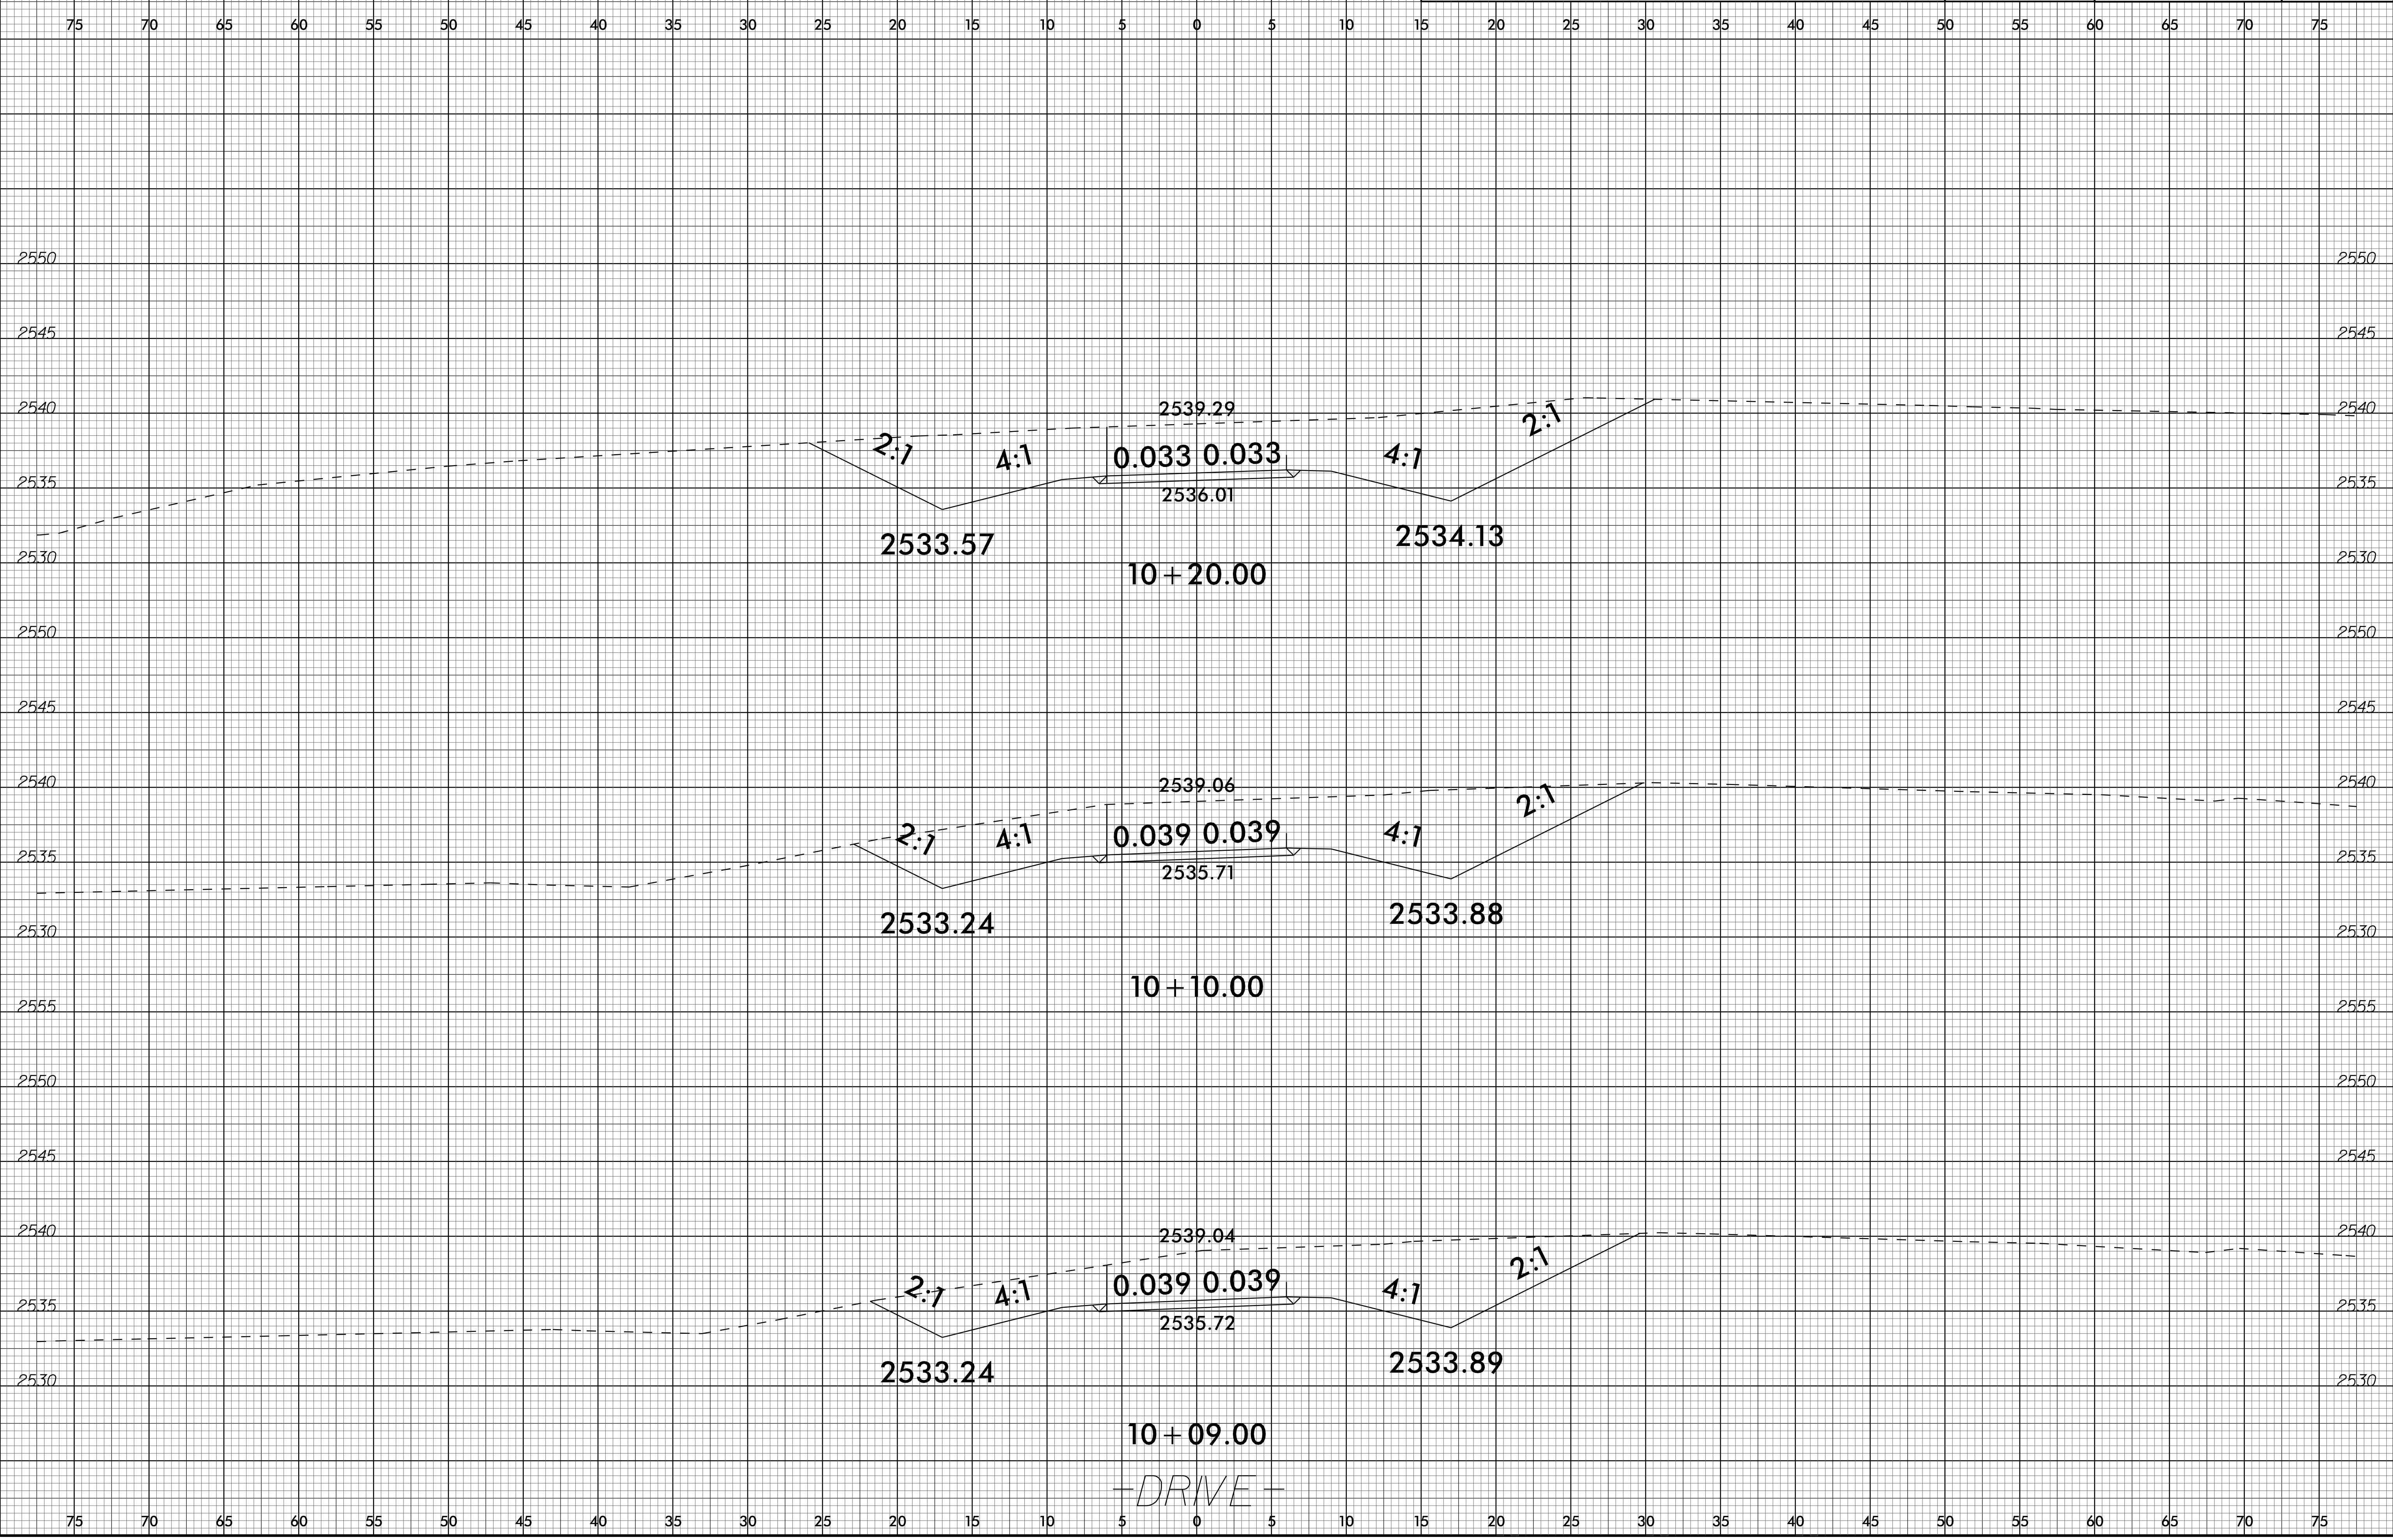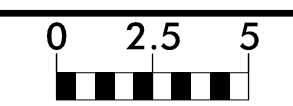



— DRIVE —

6/23/16

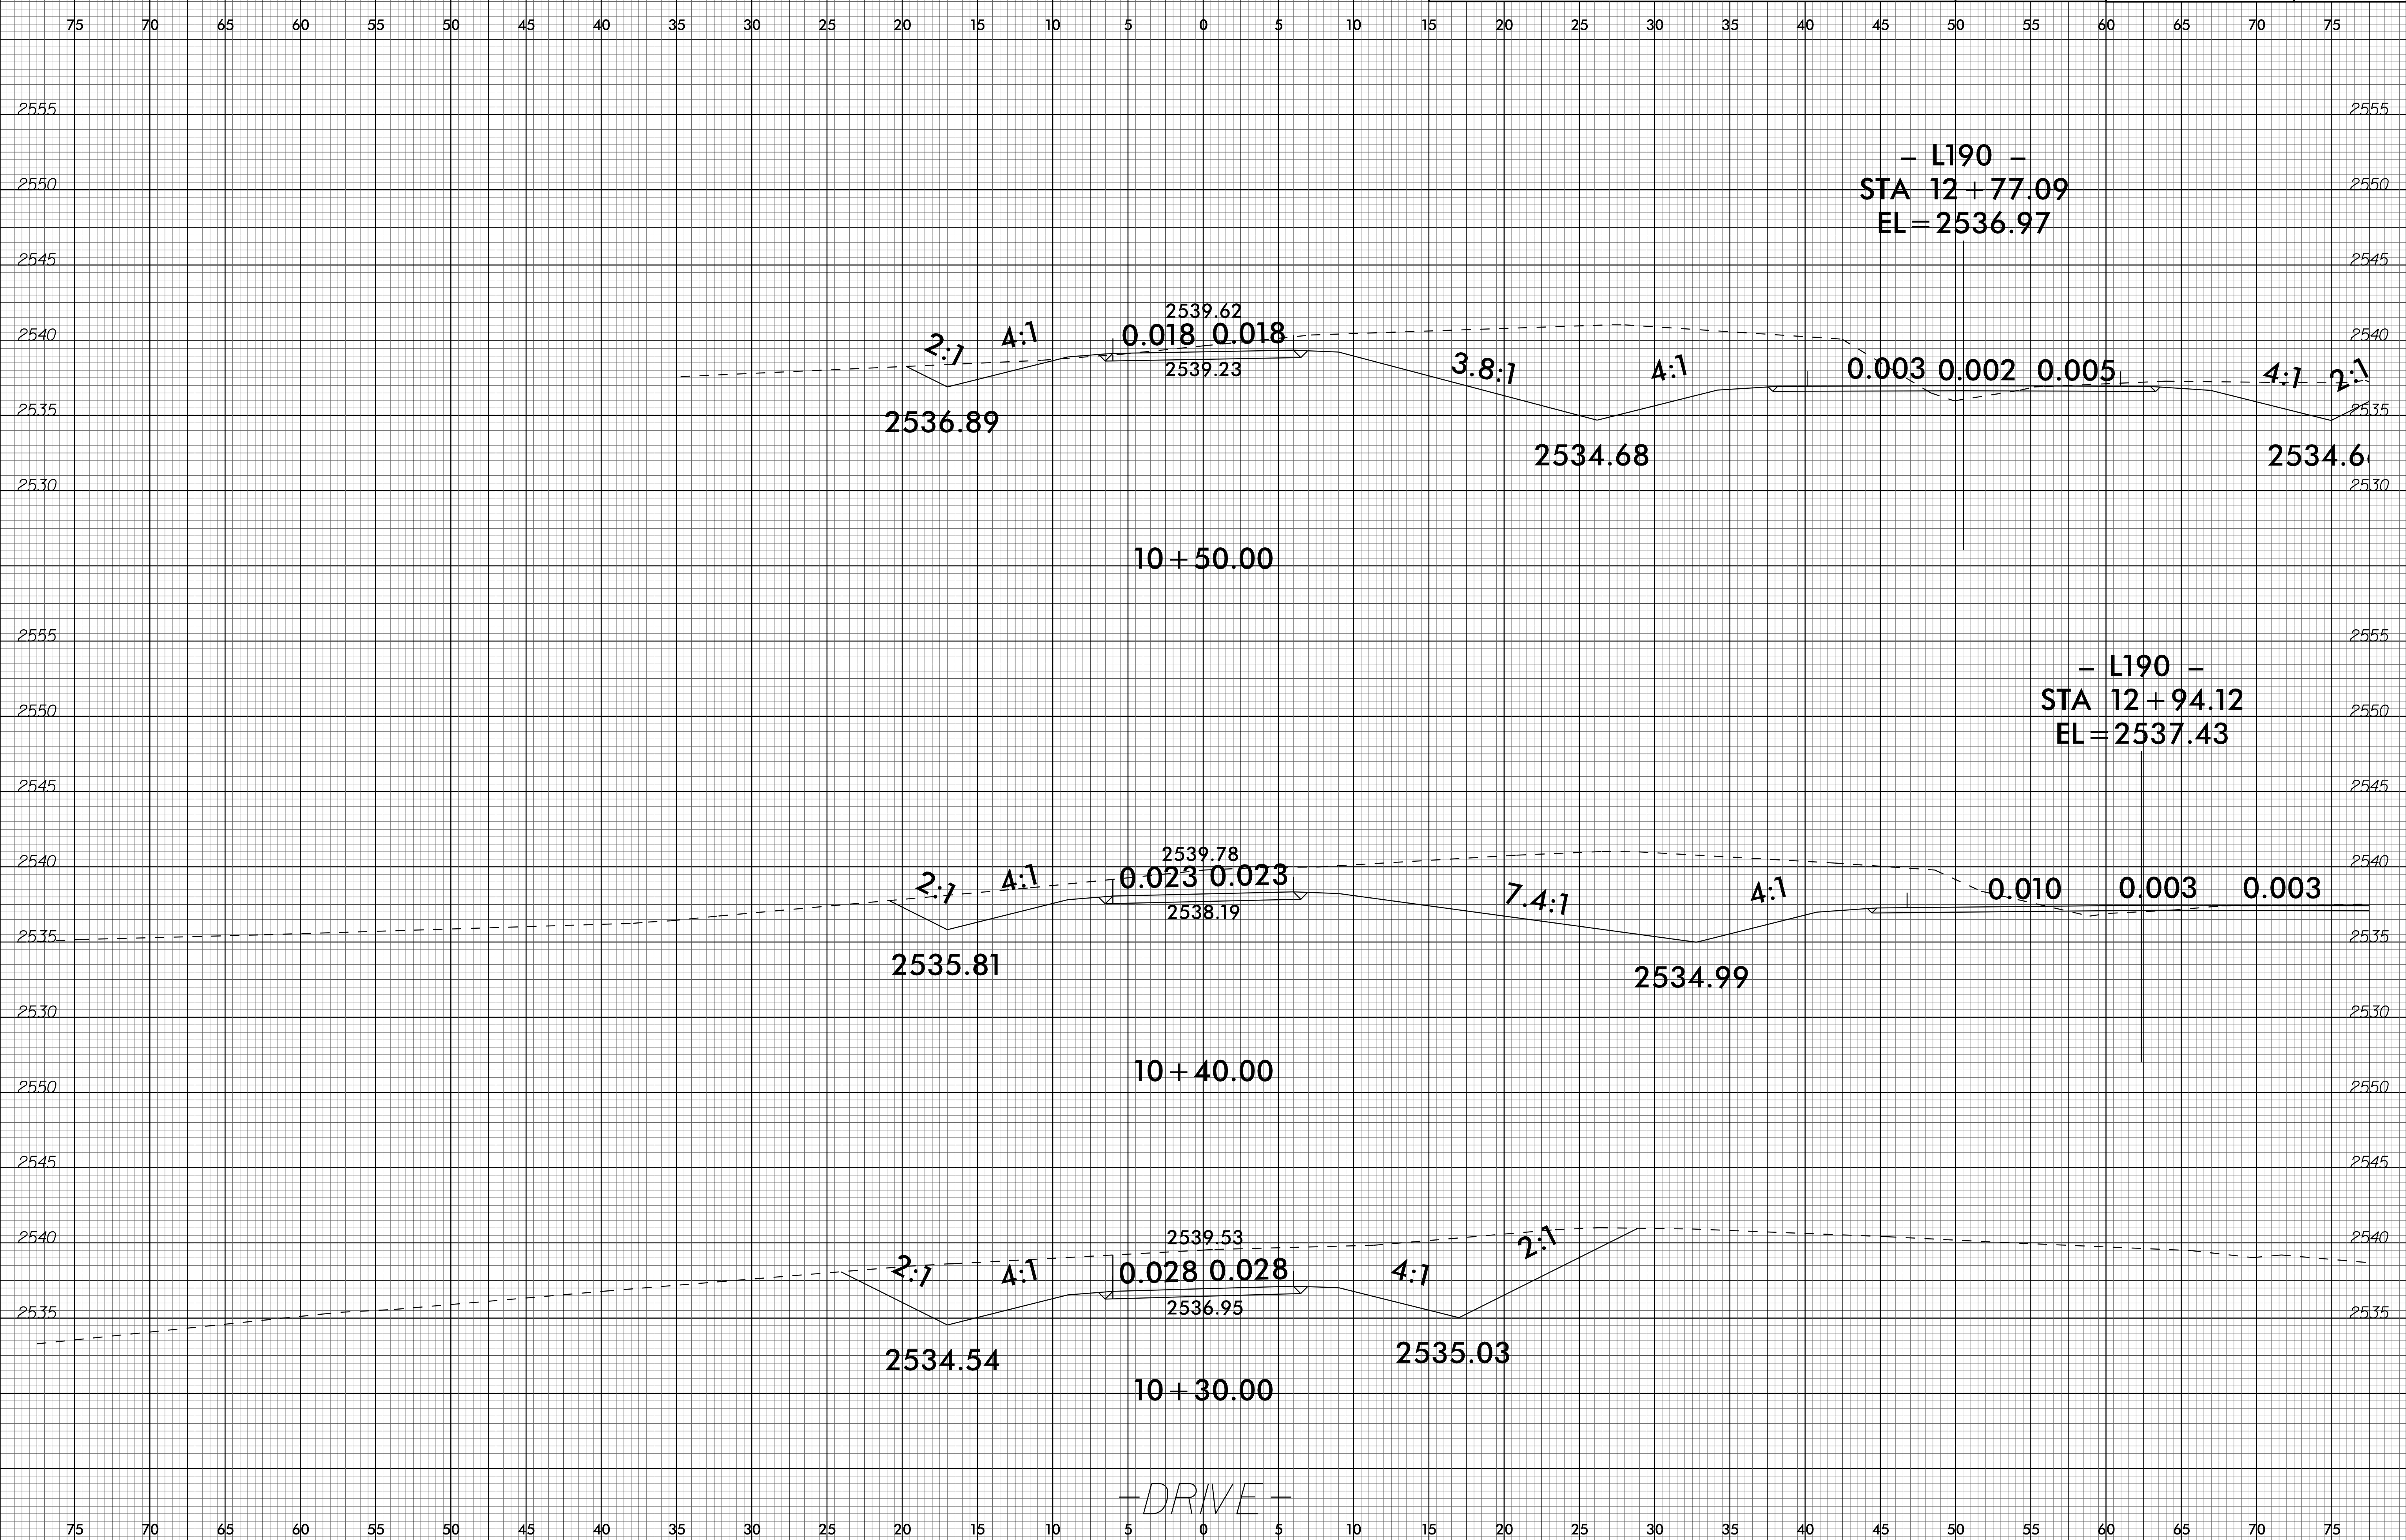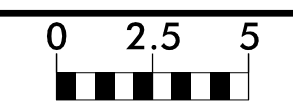



03-DEC-2025 14:42
S:\Projects\2025\1170FEFB-7DCE-4E0D-AACF-67605D679BCE\1170FEFB-7DCE-4E0D-AACF-67605D679BCE.dwg

6/23/16

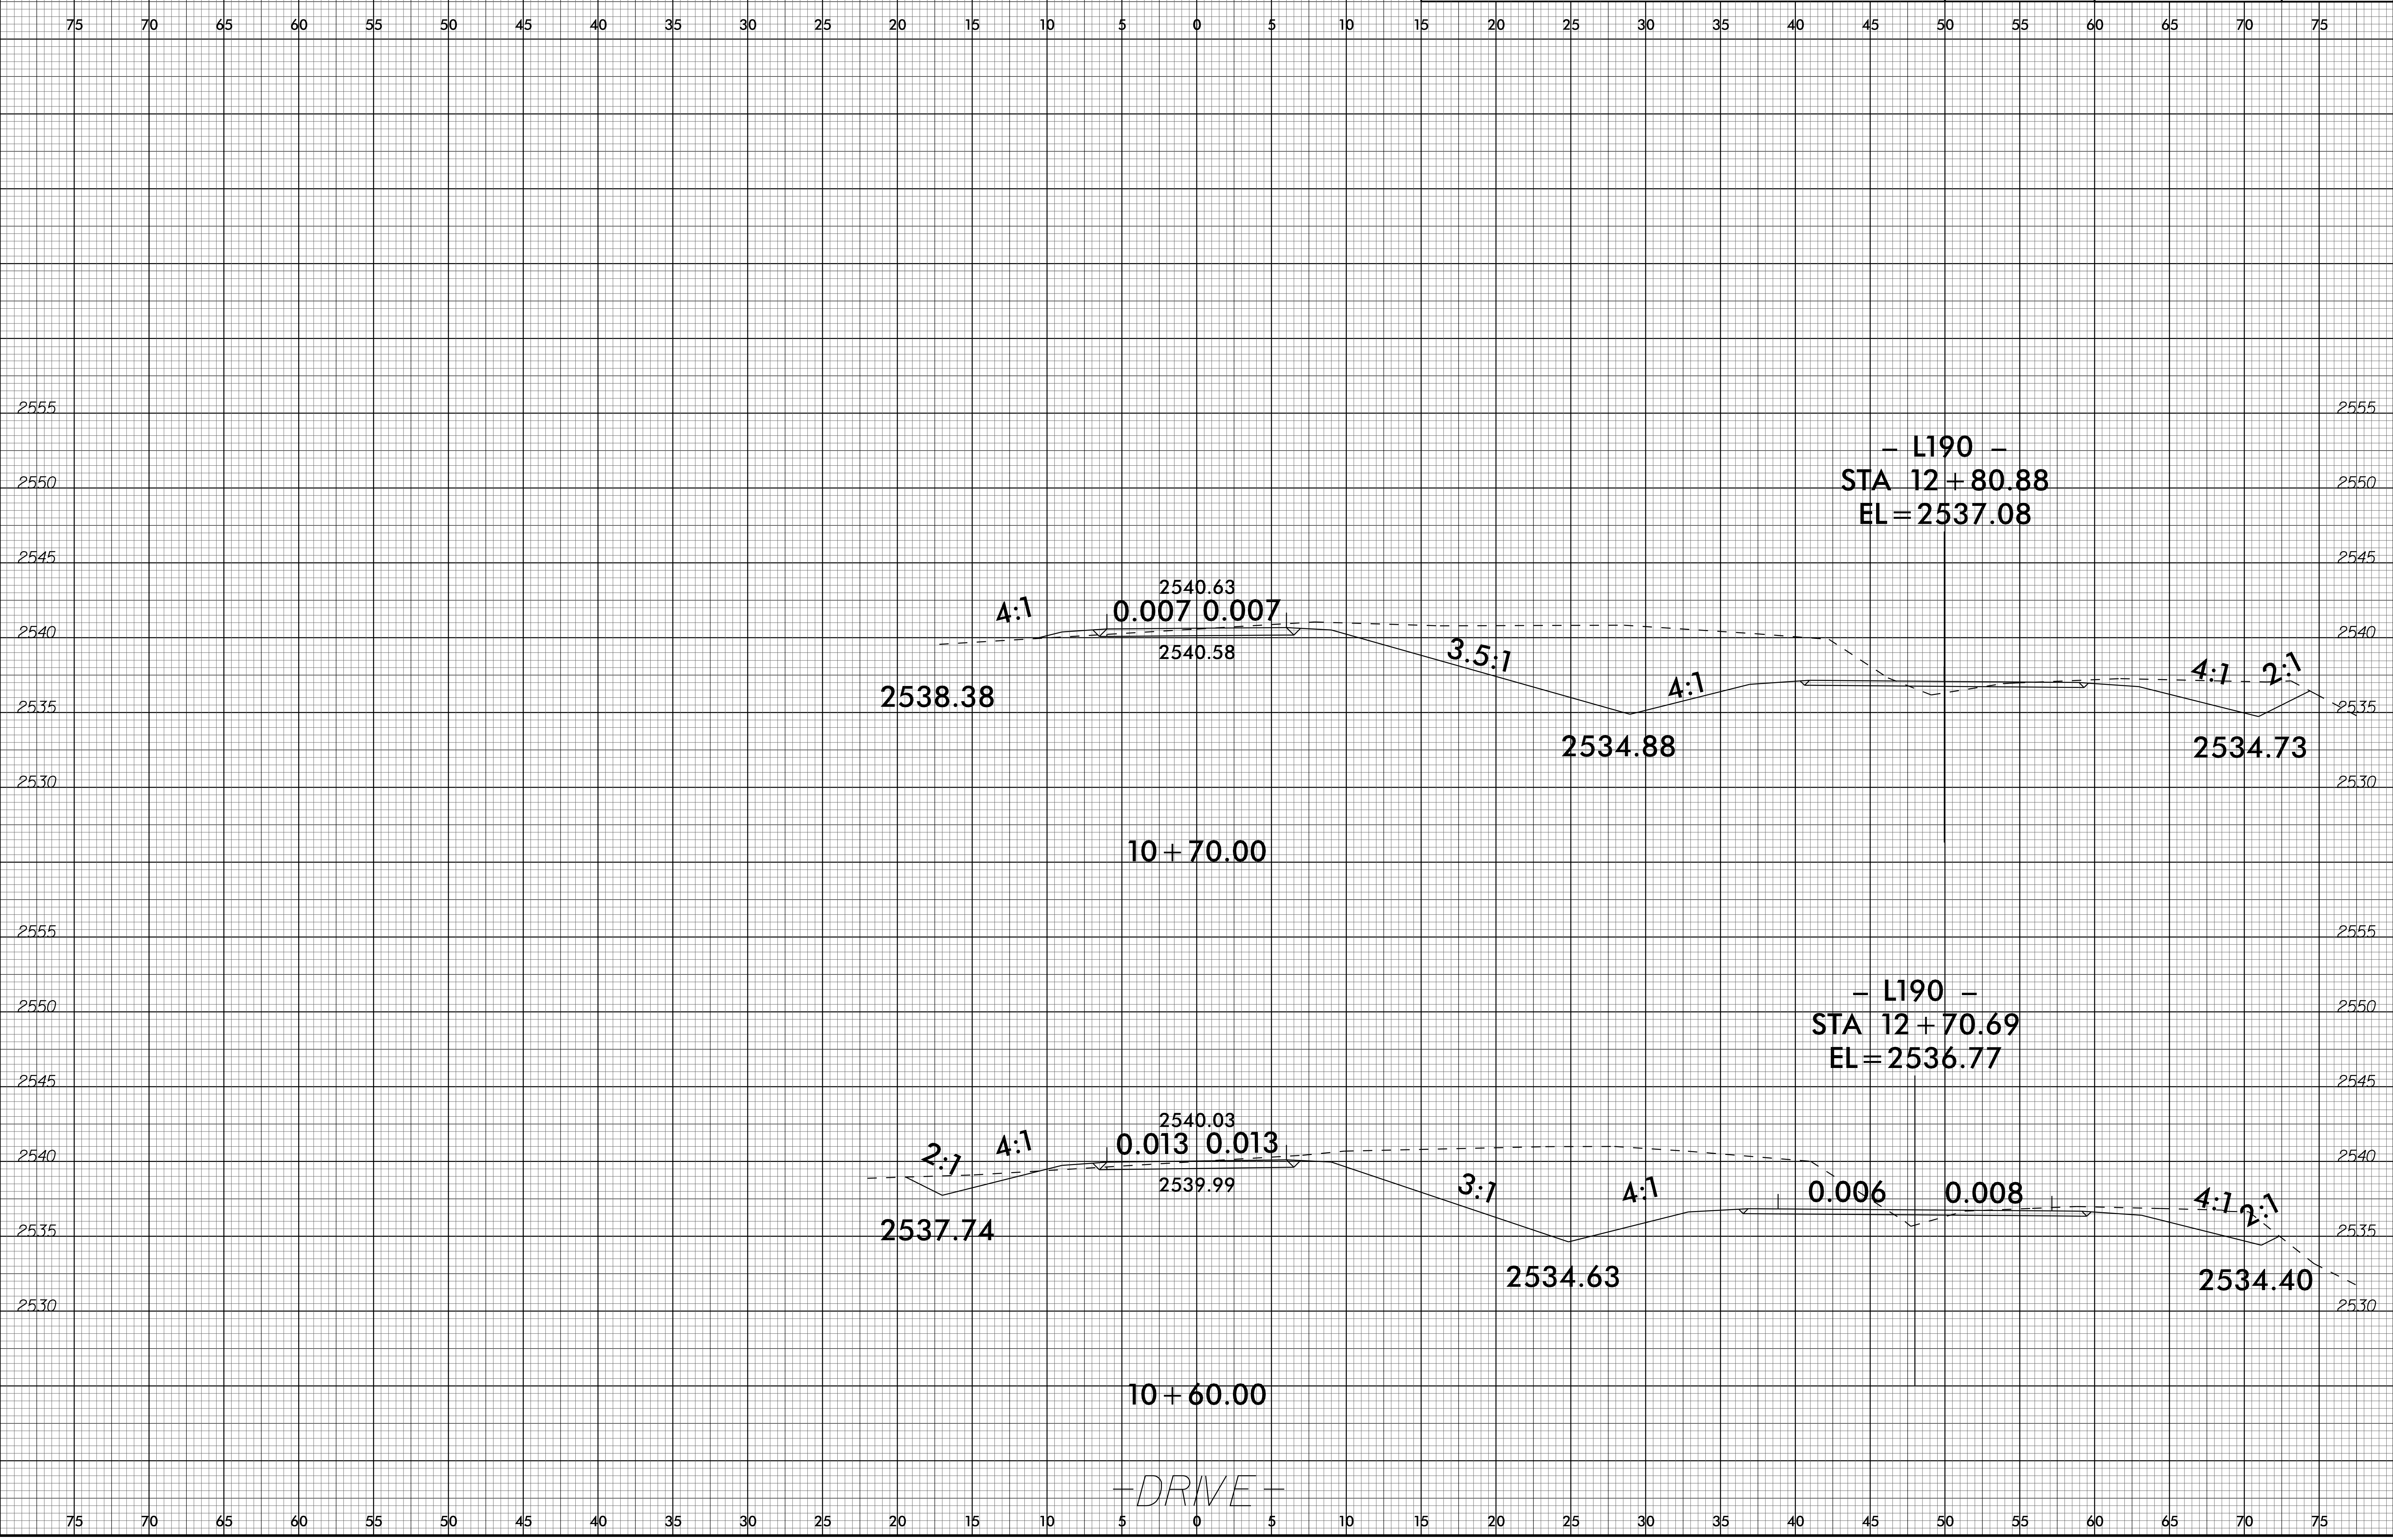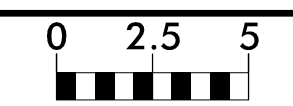

03-DEC-2025 14:42
S:\Projects\1442\1442-173-Rdy_xpl_L190_drive.dgn
330251442173

6/23/16

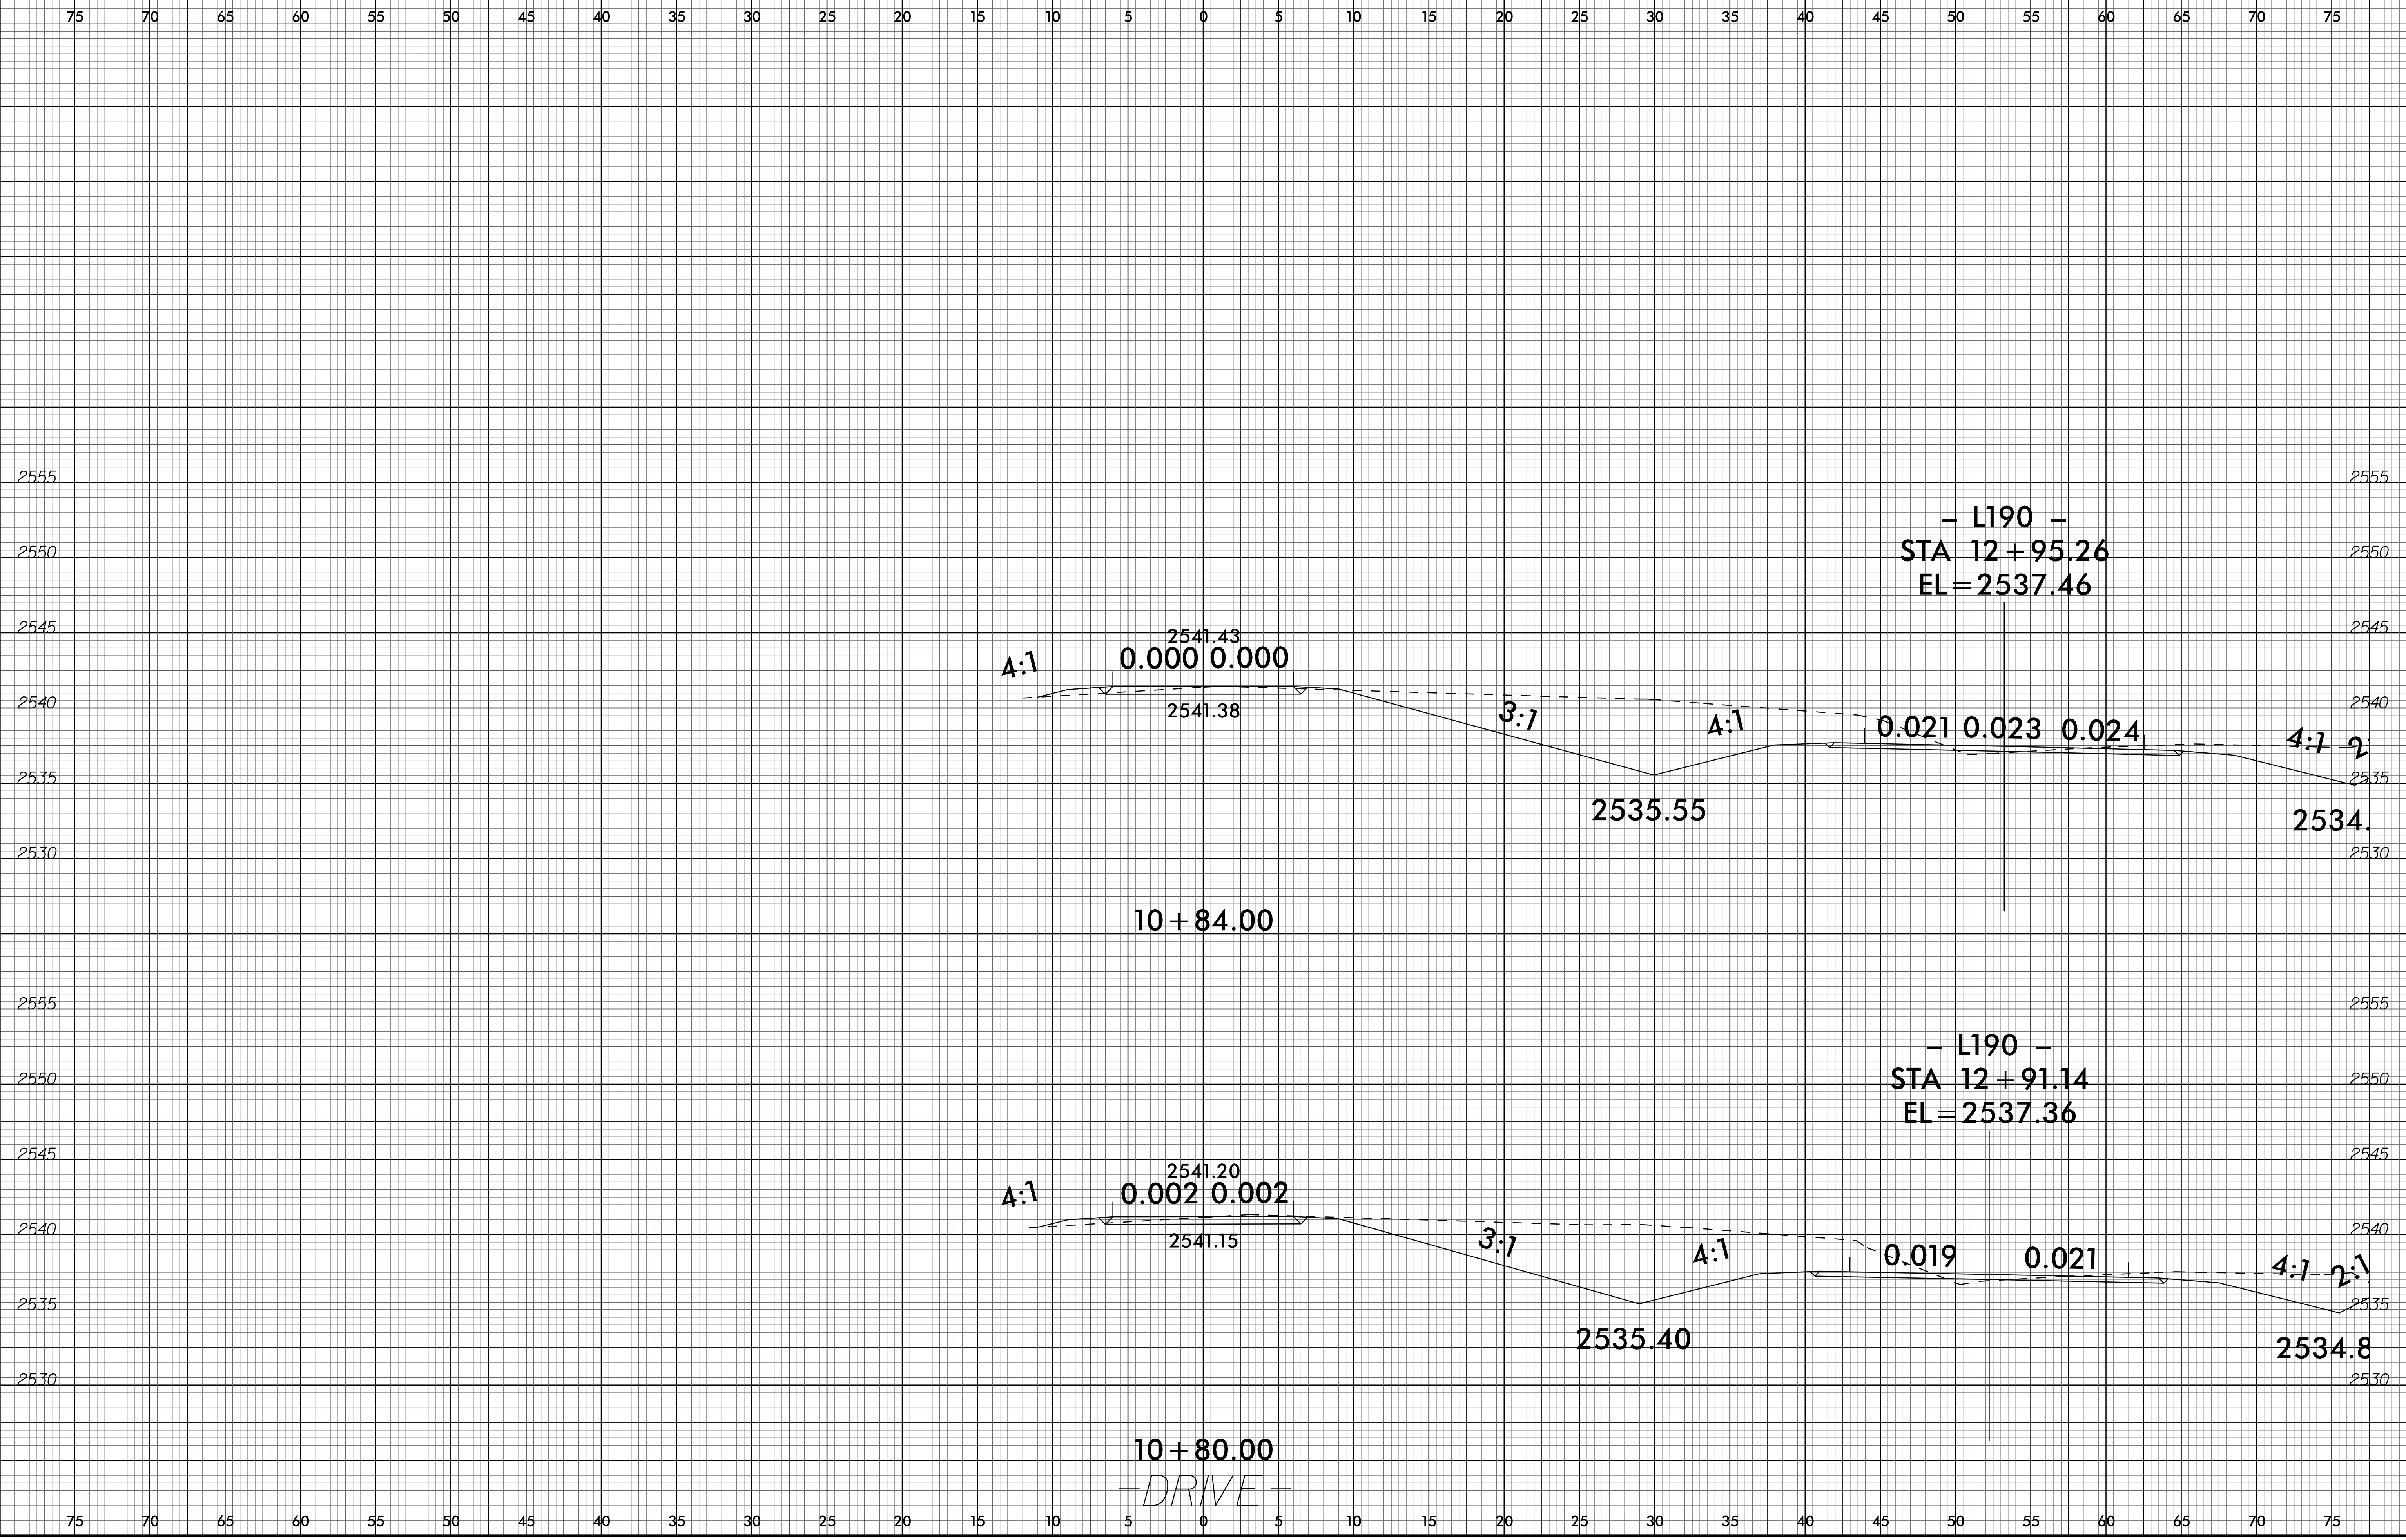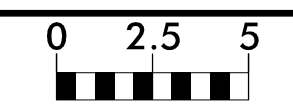



- L190 -
STA 12+95.26
EL = 2537.46

- L190 -
STA 12+91.14
EL = 2537.36

10+80.00
- DRIVE -

03-DEC-2025 14:42
S:\Projects\2025\1442\10+80.00\10+80.00.dwg

6/23/16

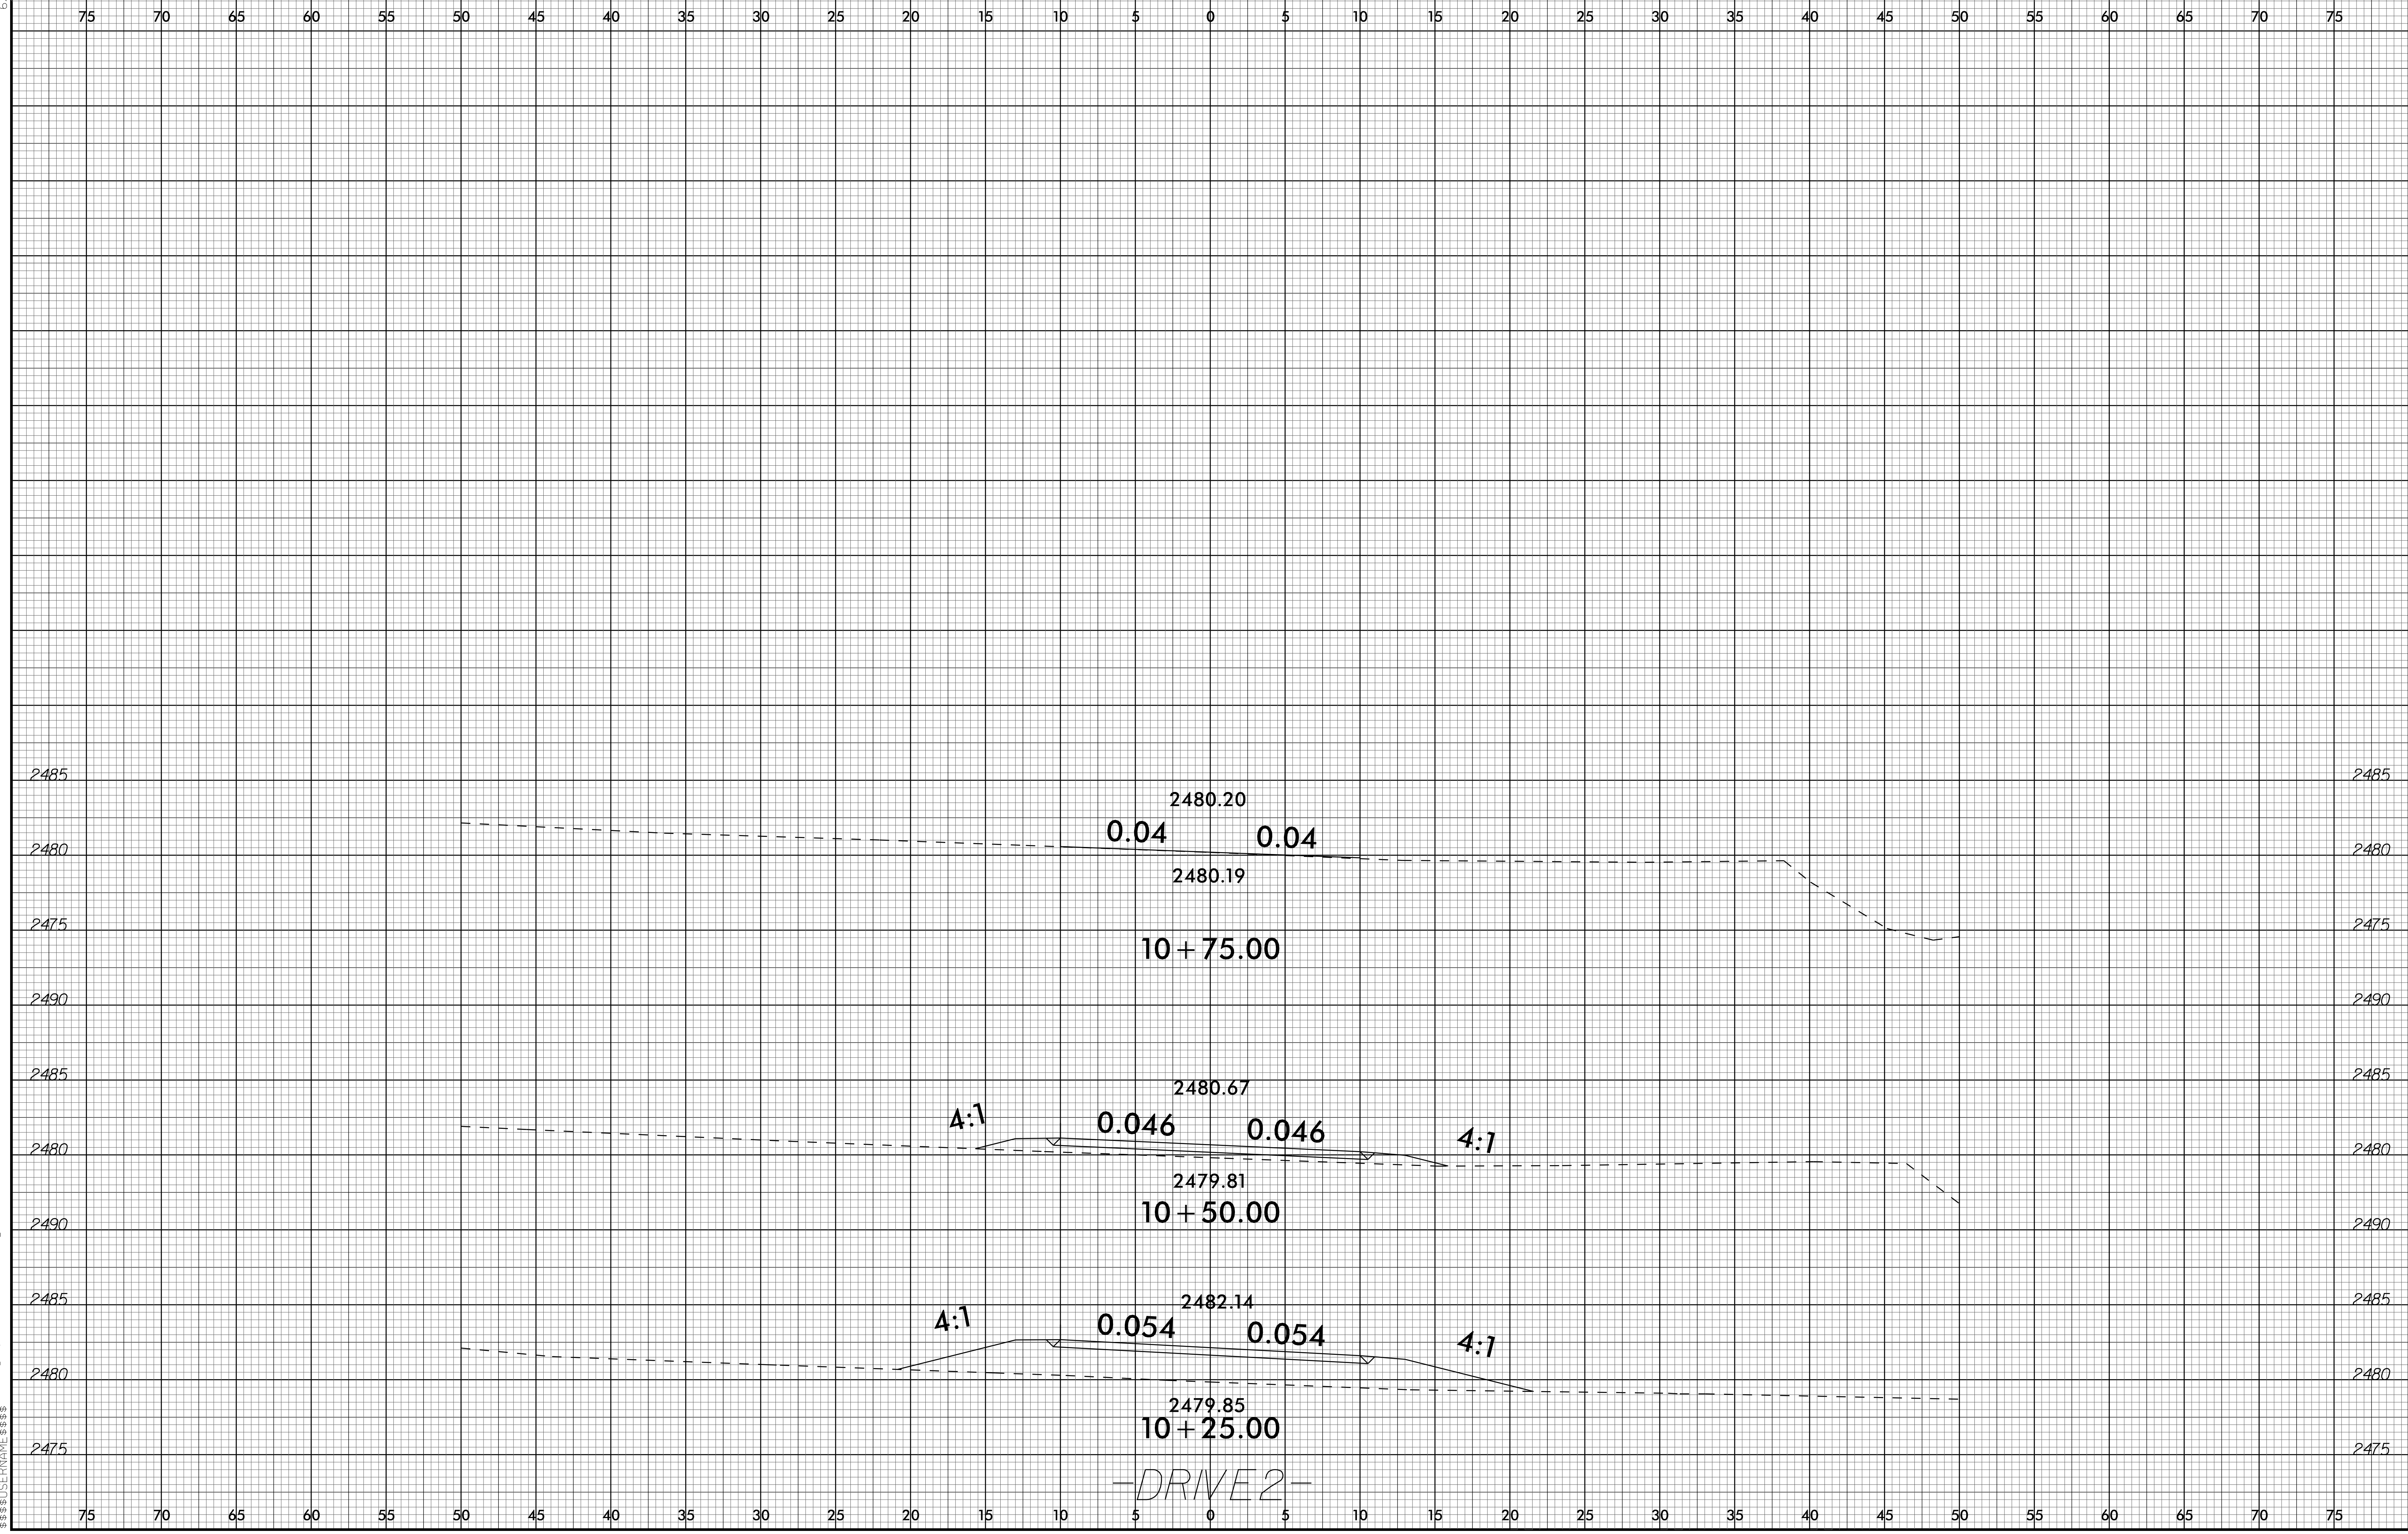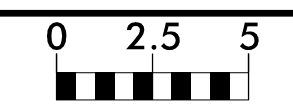

2480.20
0.04 0.04
2480.19
10 + 75.00

4:1 2480.67
0.046 0.046 4:1
2479.81
10 + 50.00

4:1 2482.14
0.054 0.054 4:1
2479.85
10 + 25.00

-DRIVE 2-

03-DEC-2025 14:42
S:\PROJECTS\2025\173-Rdy_xpl.L189_Drive2.dgn
9905274146938