


09.08/2019

PROJECT TIP: DF18314.2075090

CONTRACT:

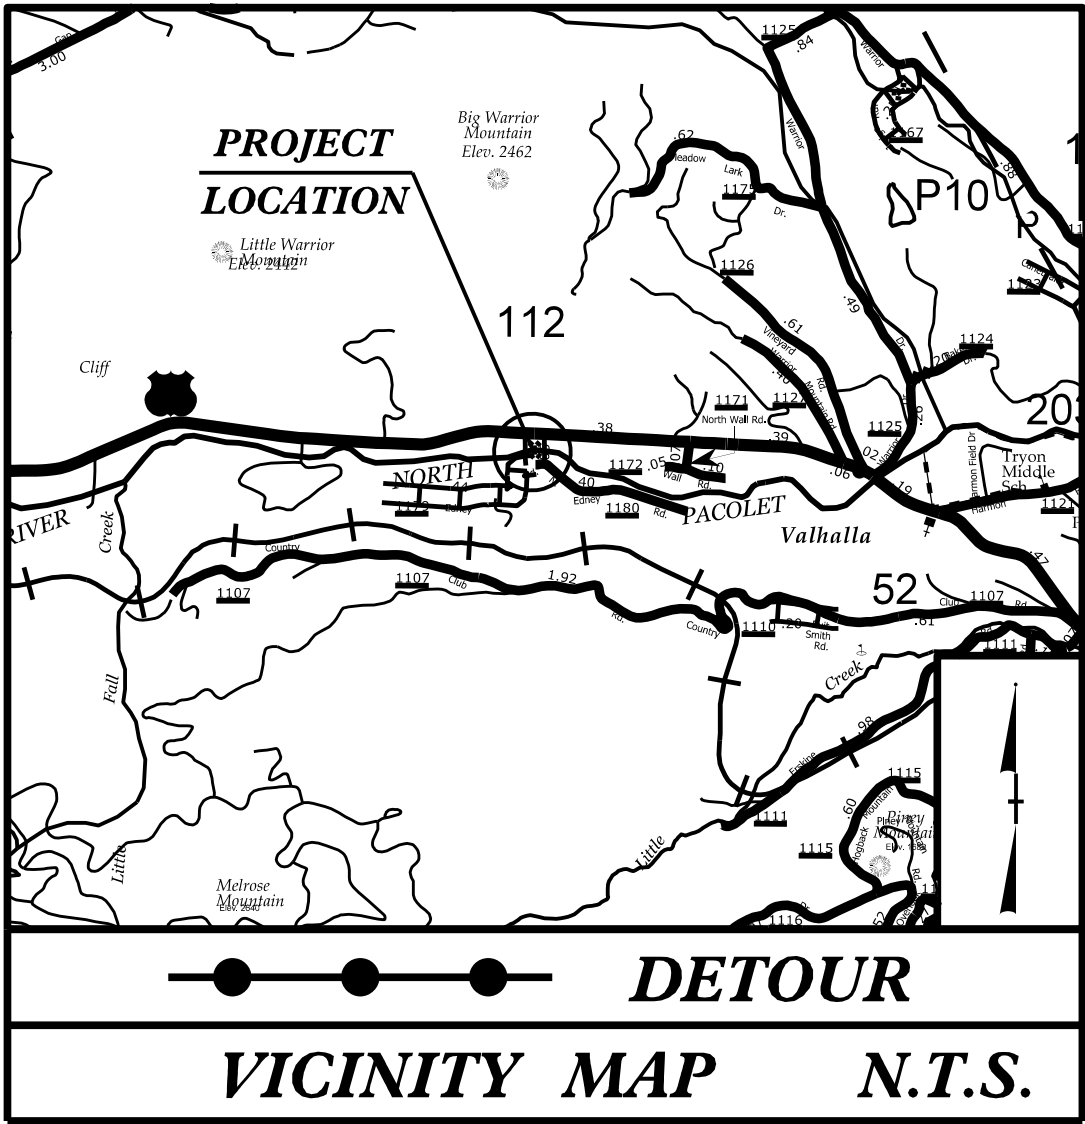



STATE OF NORTH CAROLINA
DIVISION OF HIGHWAYS

**UTILITIES BY OTHERS PLANS
POLK COUNTY**

LOCATION: BRIDGE 740112 OVER PACOLET RIVER
ON EDNEY ROAD


TYPE OF WORK: POWER (DISTRIBUTION) AND COMMUNICATIONS

NOTE:
ALL UTILITY WORK SHOWN ON THIS SHEET WILL BE DONE BY OTHERS.
NO PAYMENT WILL BE MADE TO THE CONTRACTOR FOR UTILITY WORK SHOWN ON THIS SHEET.

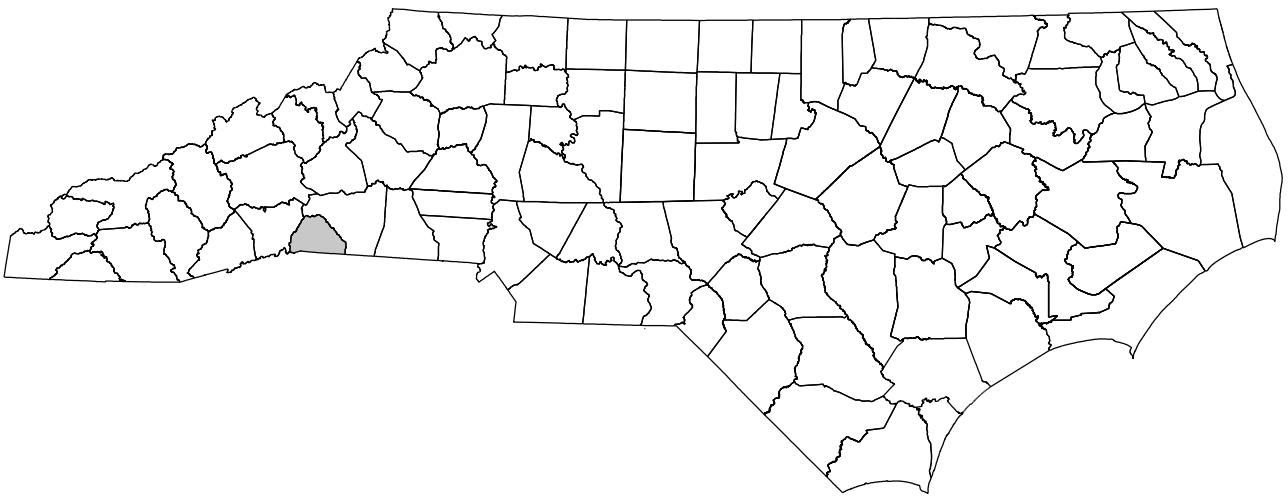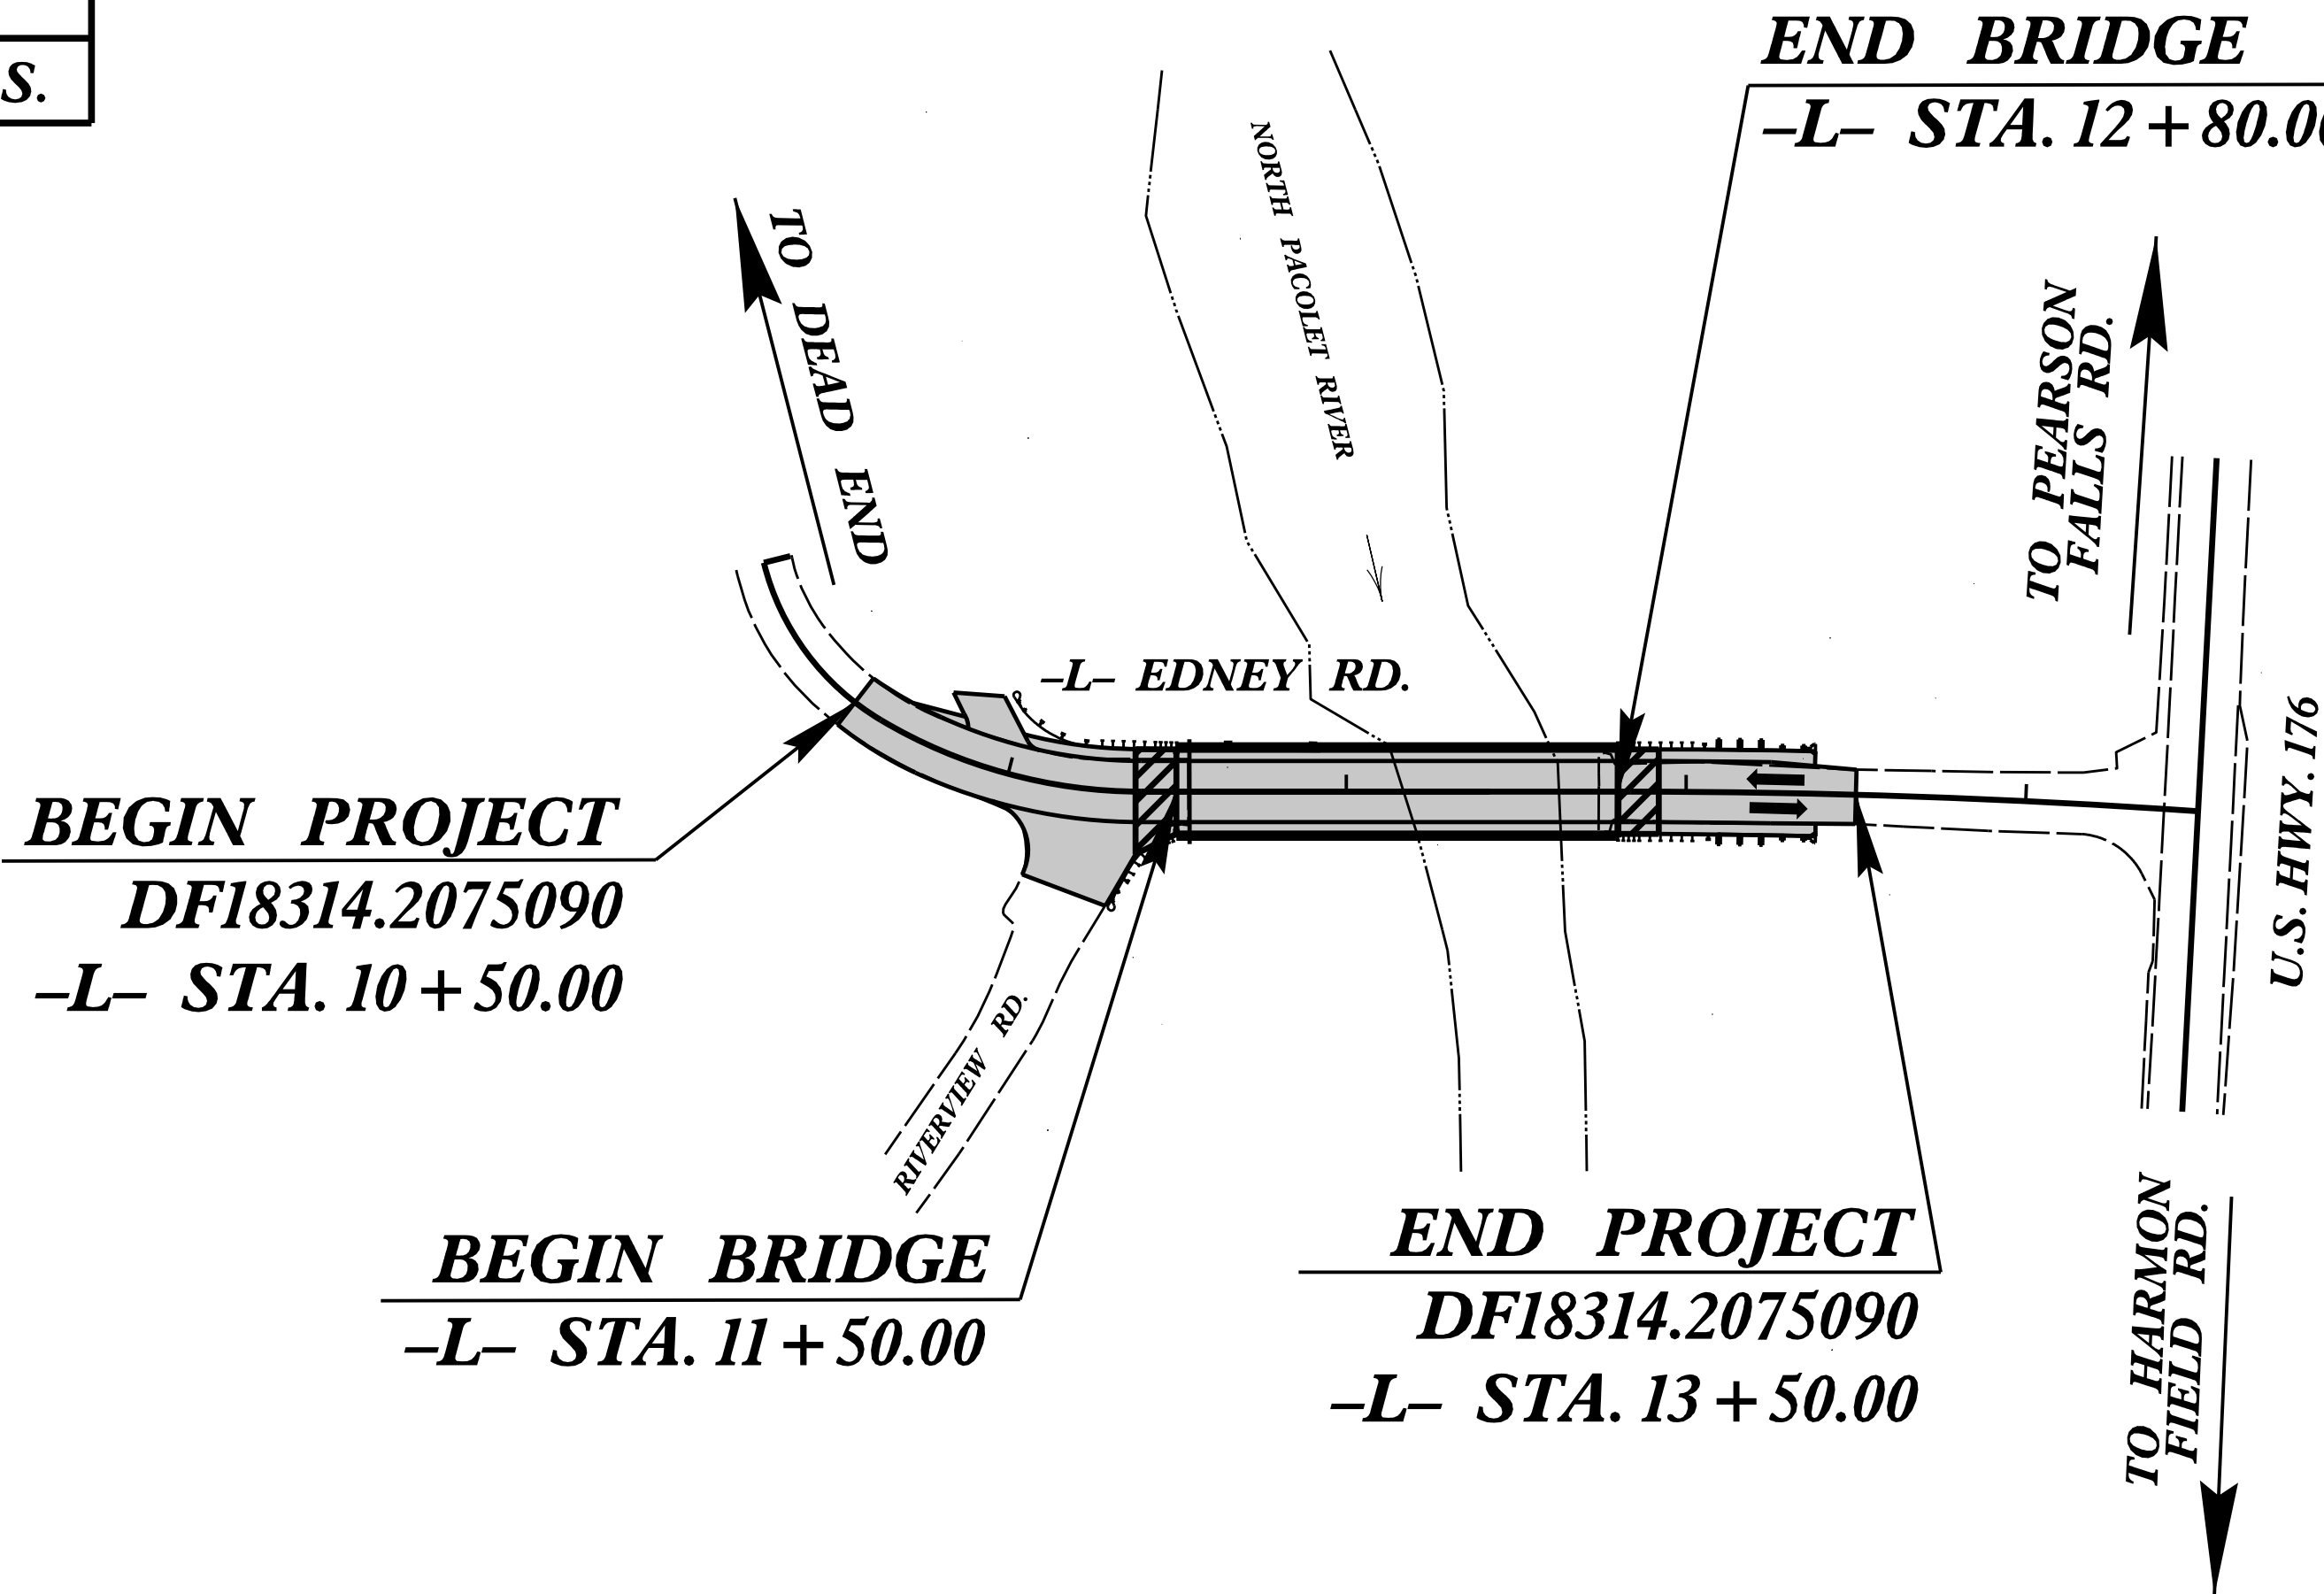

THIS PROJECT IS NOT WITHIN ANY MUNICIPAL BOUNDARIES.
THERE IS NO CONTROL OF ACCESS ON THIS PROJECT.
CLEARING ON THIS PROJECT SHALL BE PERFORMED TO THE LIMITS ESTABLISHED BY METHOD II.

GRAPHIC SCALES

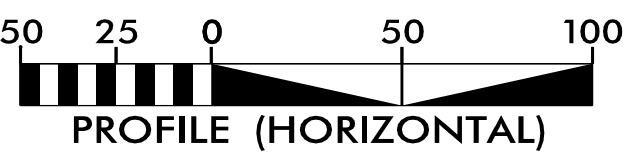

INDEX OF SHEETS

SHEET NO.:	DESCRIPTION:
UO-1	TITLE SHEET
UO-2	UBO PLAN SHEET

UTILITY OWNERS WITH CONFLICTS

- (A) POWER - DUKE ENERGY
- (B) COMMUNICATIONS - SPECTRUM
- (C) COMMUNICATIONS - WINDSTREAM

PREPARED IN THE OFFICE OF:

RS&H

1520 SOUTH BOULEVARD, SUITE 200
CHARLOTTE, NC 28203
NC FIRM LICENSE No: F-0493

FOR THE NORTH CAROLINA DEPARTMENT OF TRANSPORTATION

Freddie Bunn UTILITY PROJECT MANAGER
Brian Long PROJECT UTILITY COORDINATOR



DIVISION OF HIGHWAYS
DIVISION 14

DIV ADDRESS
253 Webster Road
Sylva, NC 28779

Bob Golding DIVISION UTILITY ENGINEER
Robert Dyer ASST. DIV. UTILITY ENGINEER