



+

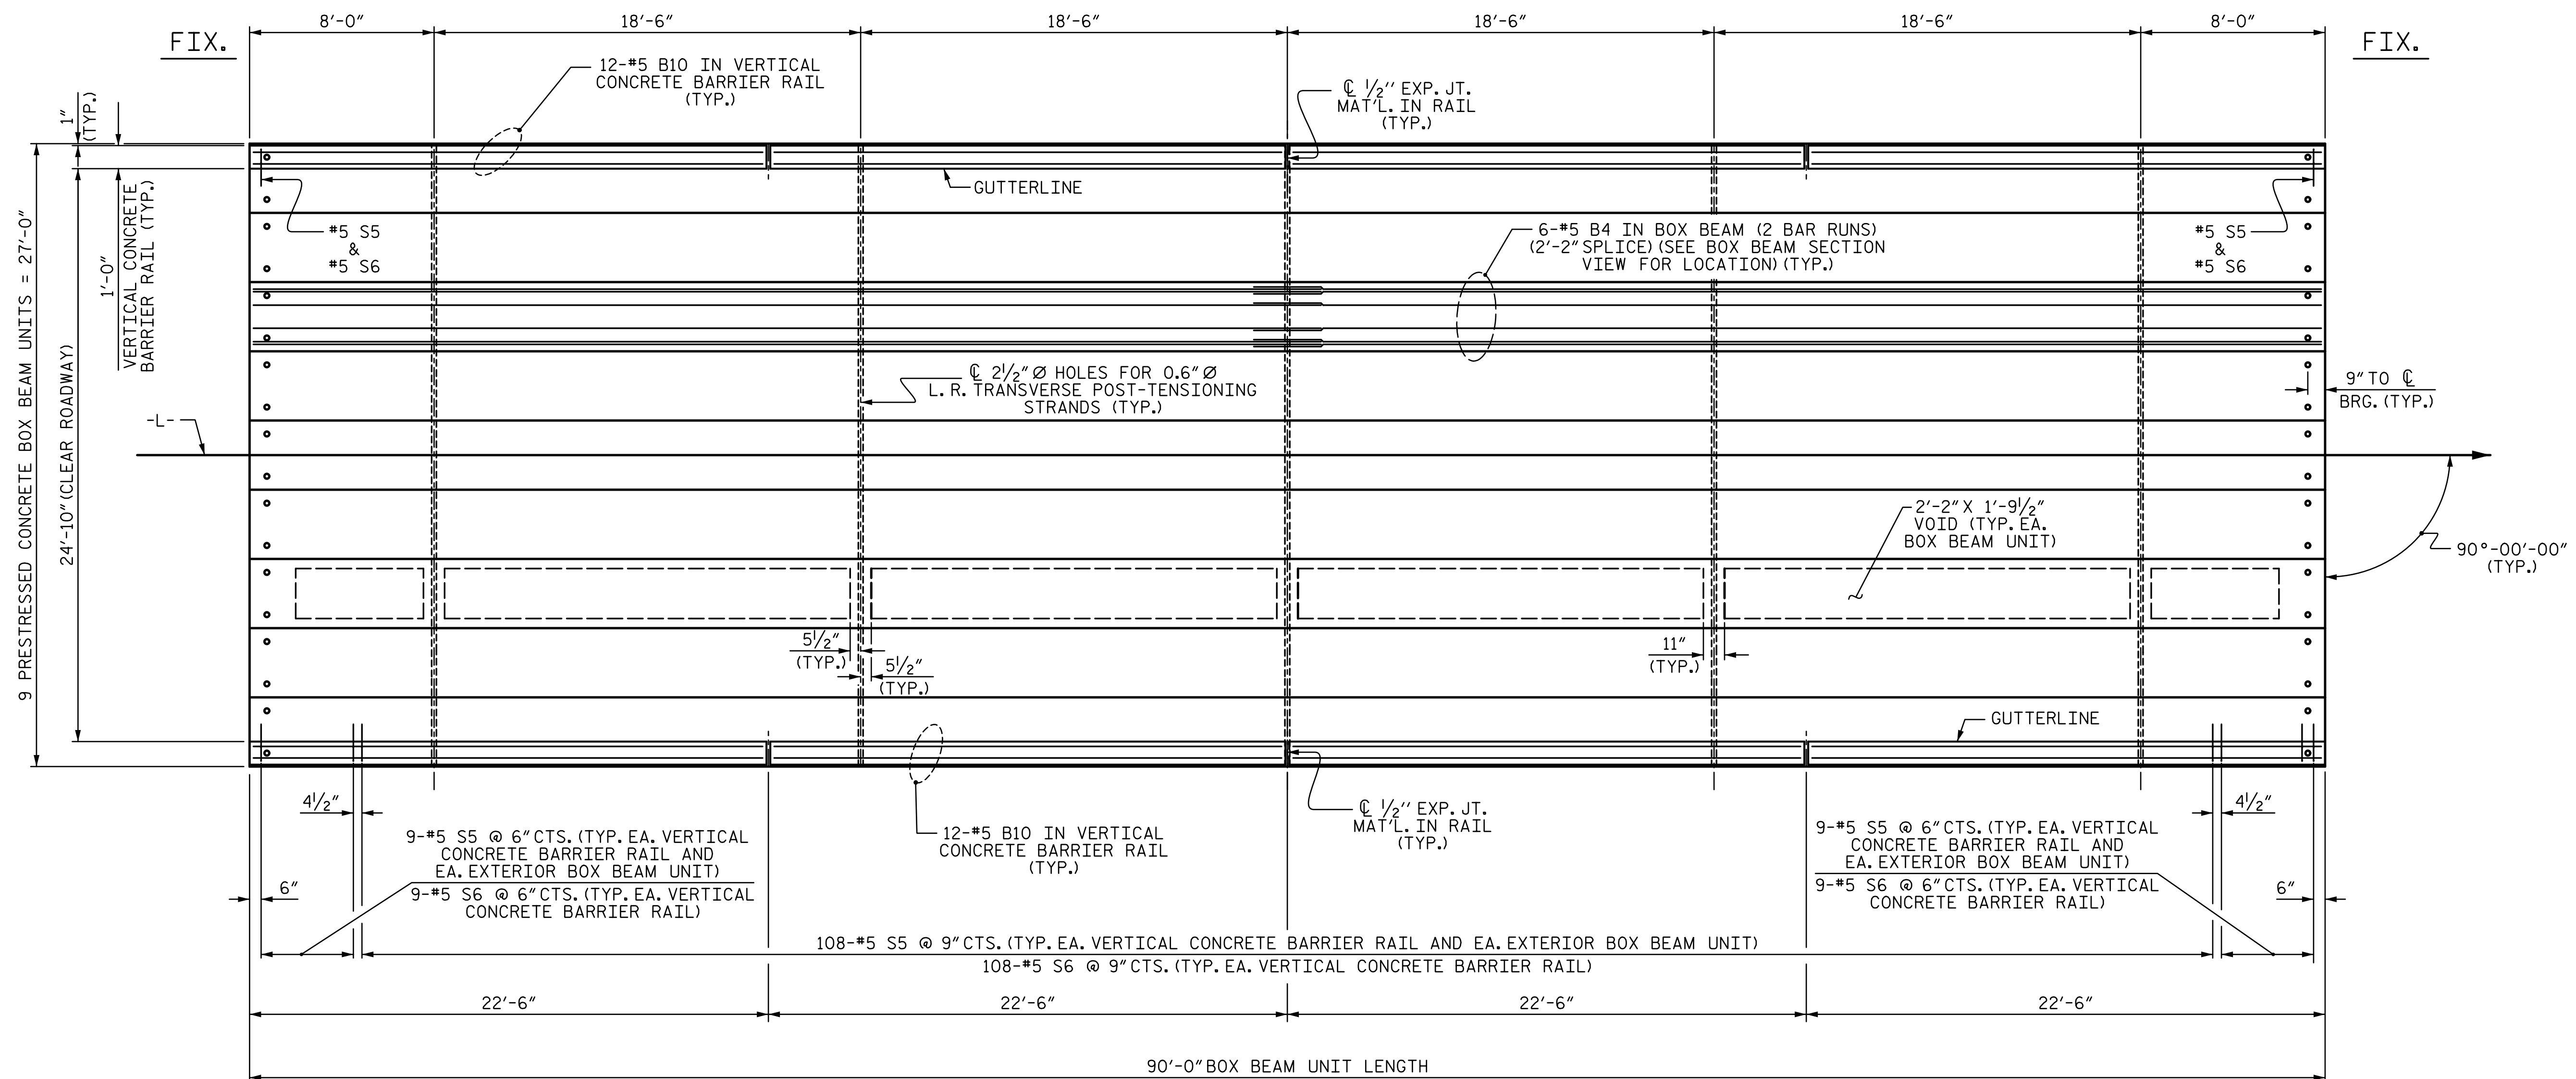


PLAN OF UNIT

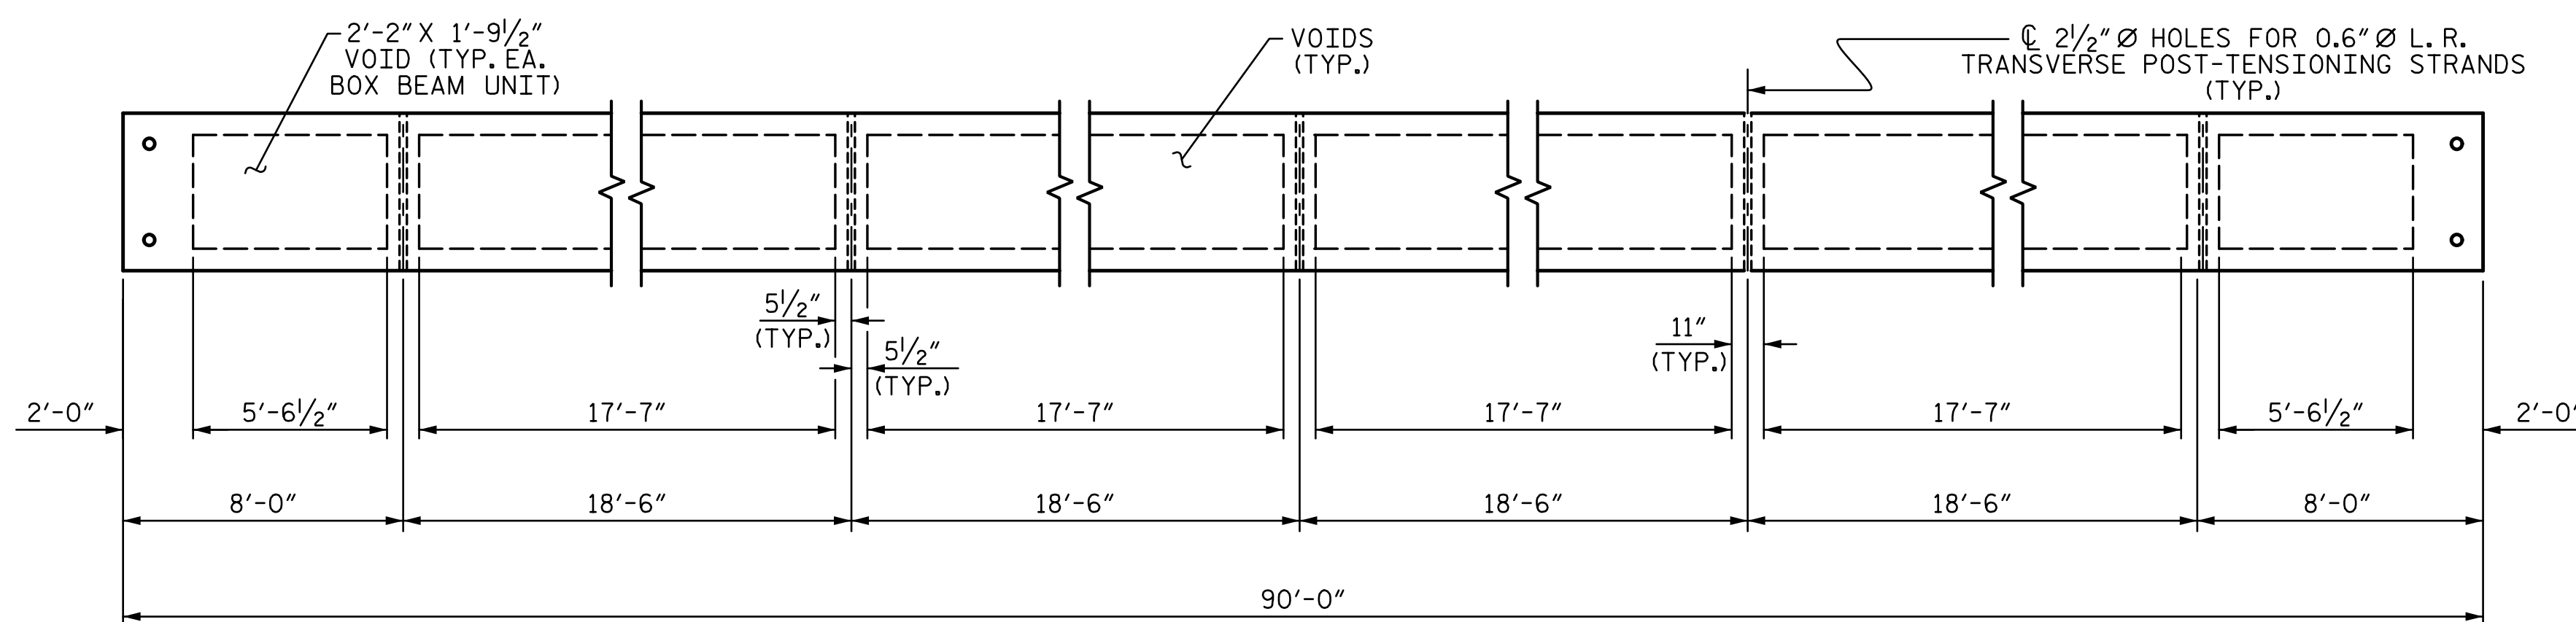

DIAPHRAGM AND VOID LAYOUT

| | | | |
|----------------|------------|-----------|---------|
| ASSEMBLED BY : | T. R. LAWS | DATE : | 02/2025 |
| CHECKED BY : | V. SELLERS | DATE : | 02/2025 |
| DRAWN BY : | DGE 8/II | REV. 8/14 | MAA/TMG |
| CHECKED BY : | TMG II/II | | |

DOCUMENT NOT CONSIDERED
FINAL UNLESS ALL
SIGNATURES COMPLETED

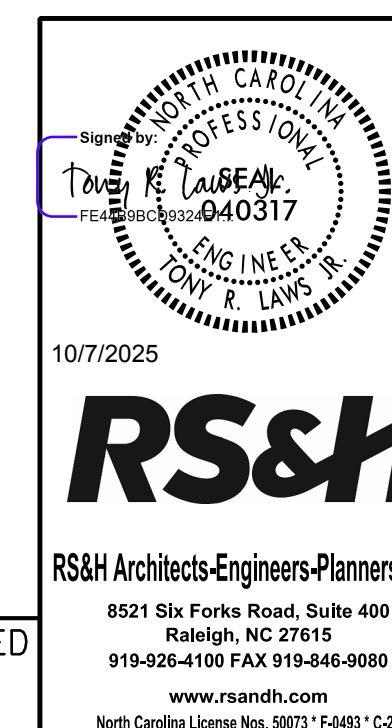

PROJECT NO. DF18314.2075090
 POLK COUNTY
 STATION: 12+15.00 -L-

SHEET 4 OF 7

STATE OF NORTH CAROLINA
 DEPARTMENT OF TRANSPORTATION
 RALEIGH
 STANDARD
 PLAN OF 90' UNIT
 24'-10" CLEAR ROADWAY
 90° SKEW
 SPAN B

STD.NO.33PCBB_27_90S_90L