

6/23/16

**RS&H**

8521 SIX FORKS ROAD, SUITE 400  
RALEIGH, NC 27615  
NC FIRM LICENSE No: F-0493


02.55

PROJ. REFERENCE NO.

DF18314.2075090

SHEET NO.

X-1

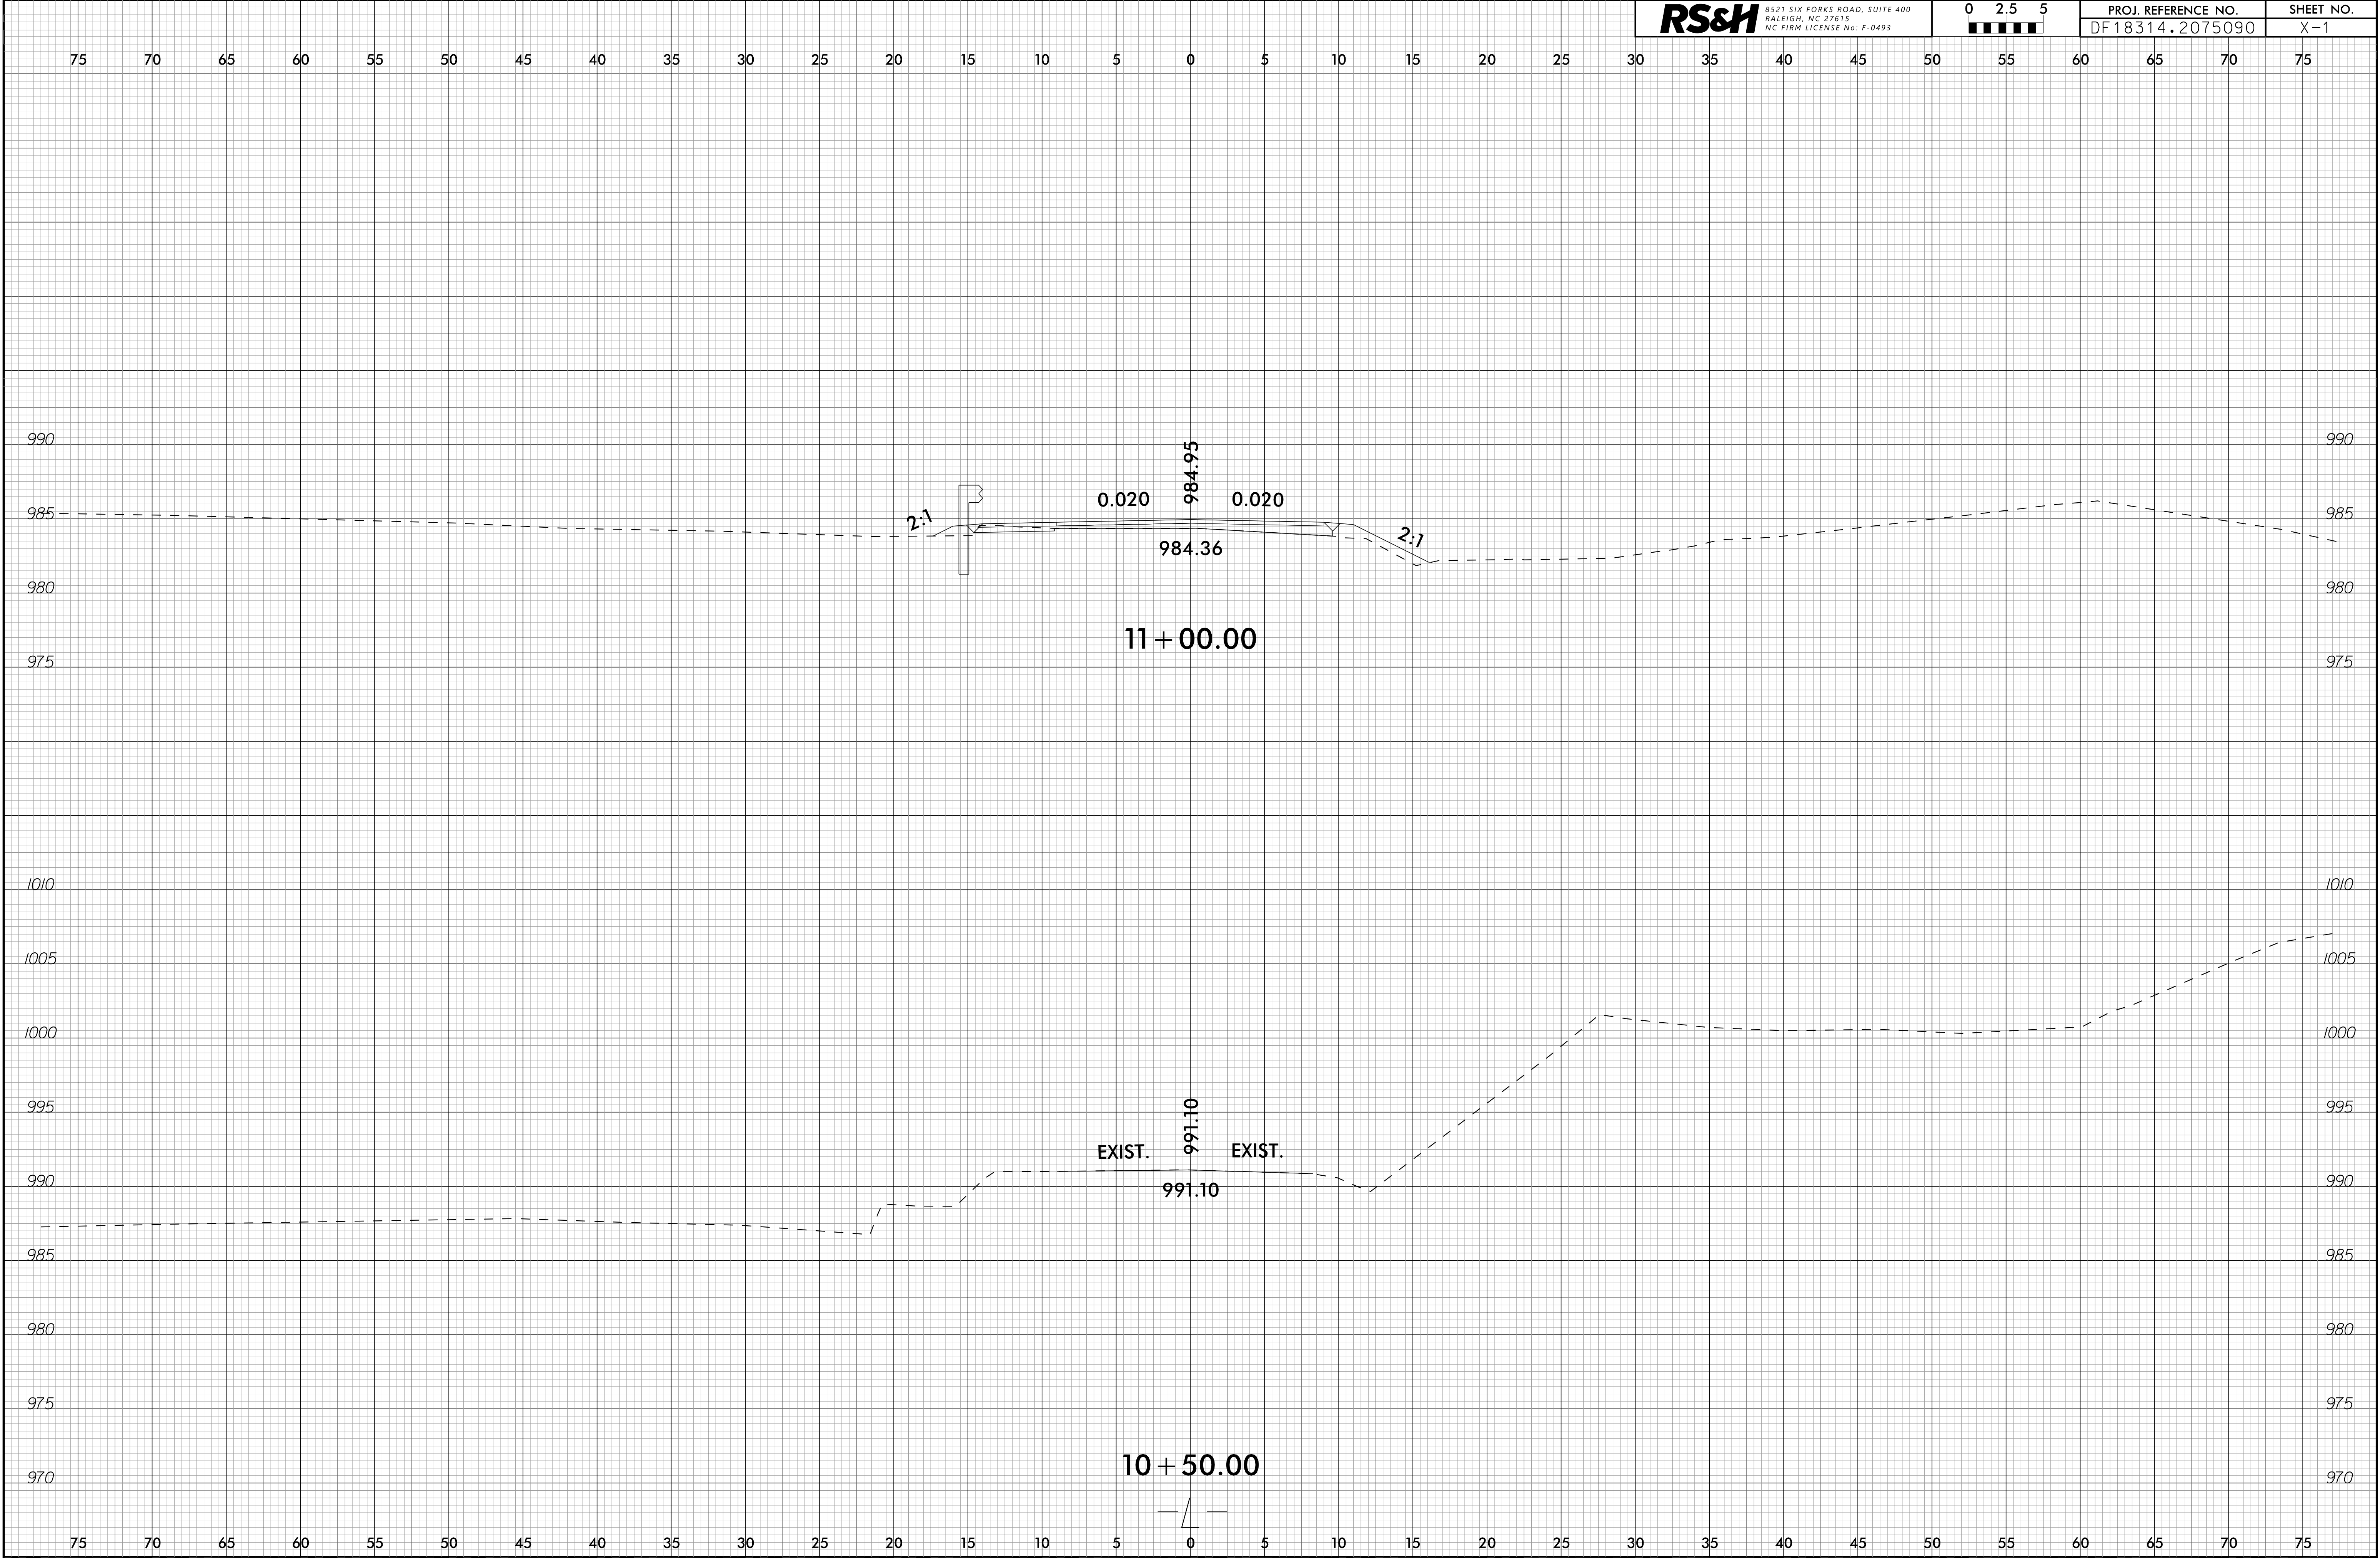

06-OCT-2025 14:25  
740112 PLOU  
\$\$\$\$\$USERNAME\$\$\$\$\$