

6/23/16

RS&H

8521 SIX FORKS ROAD, SUITE 400
RALEIGH, NC 27615
NC FIRM LICENSE No: F-0493

02.55

0

2.5


5

PROJ. REFERENCE NO.

DF18314.2075090

SHEET NO.

X-3

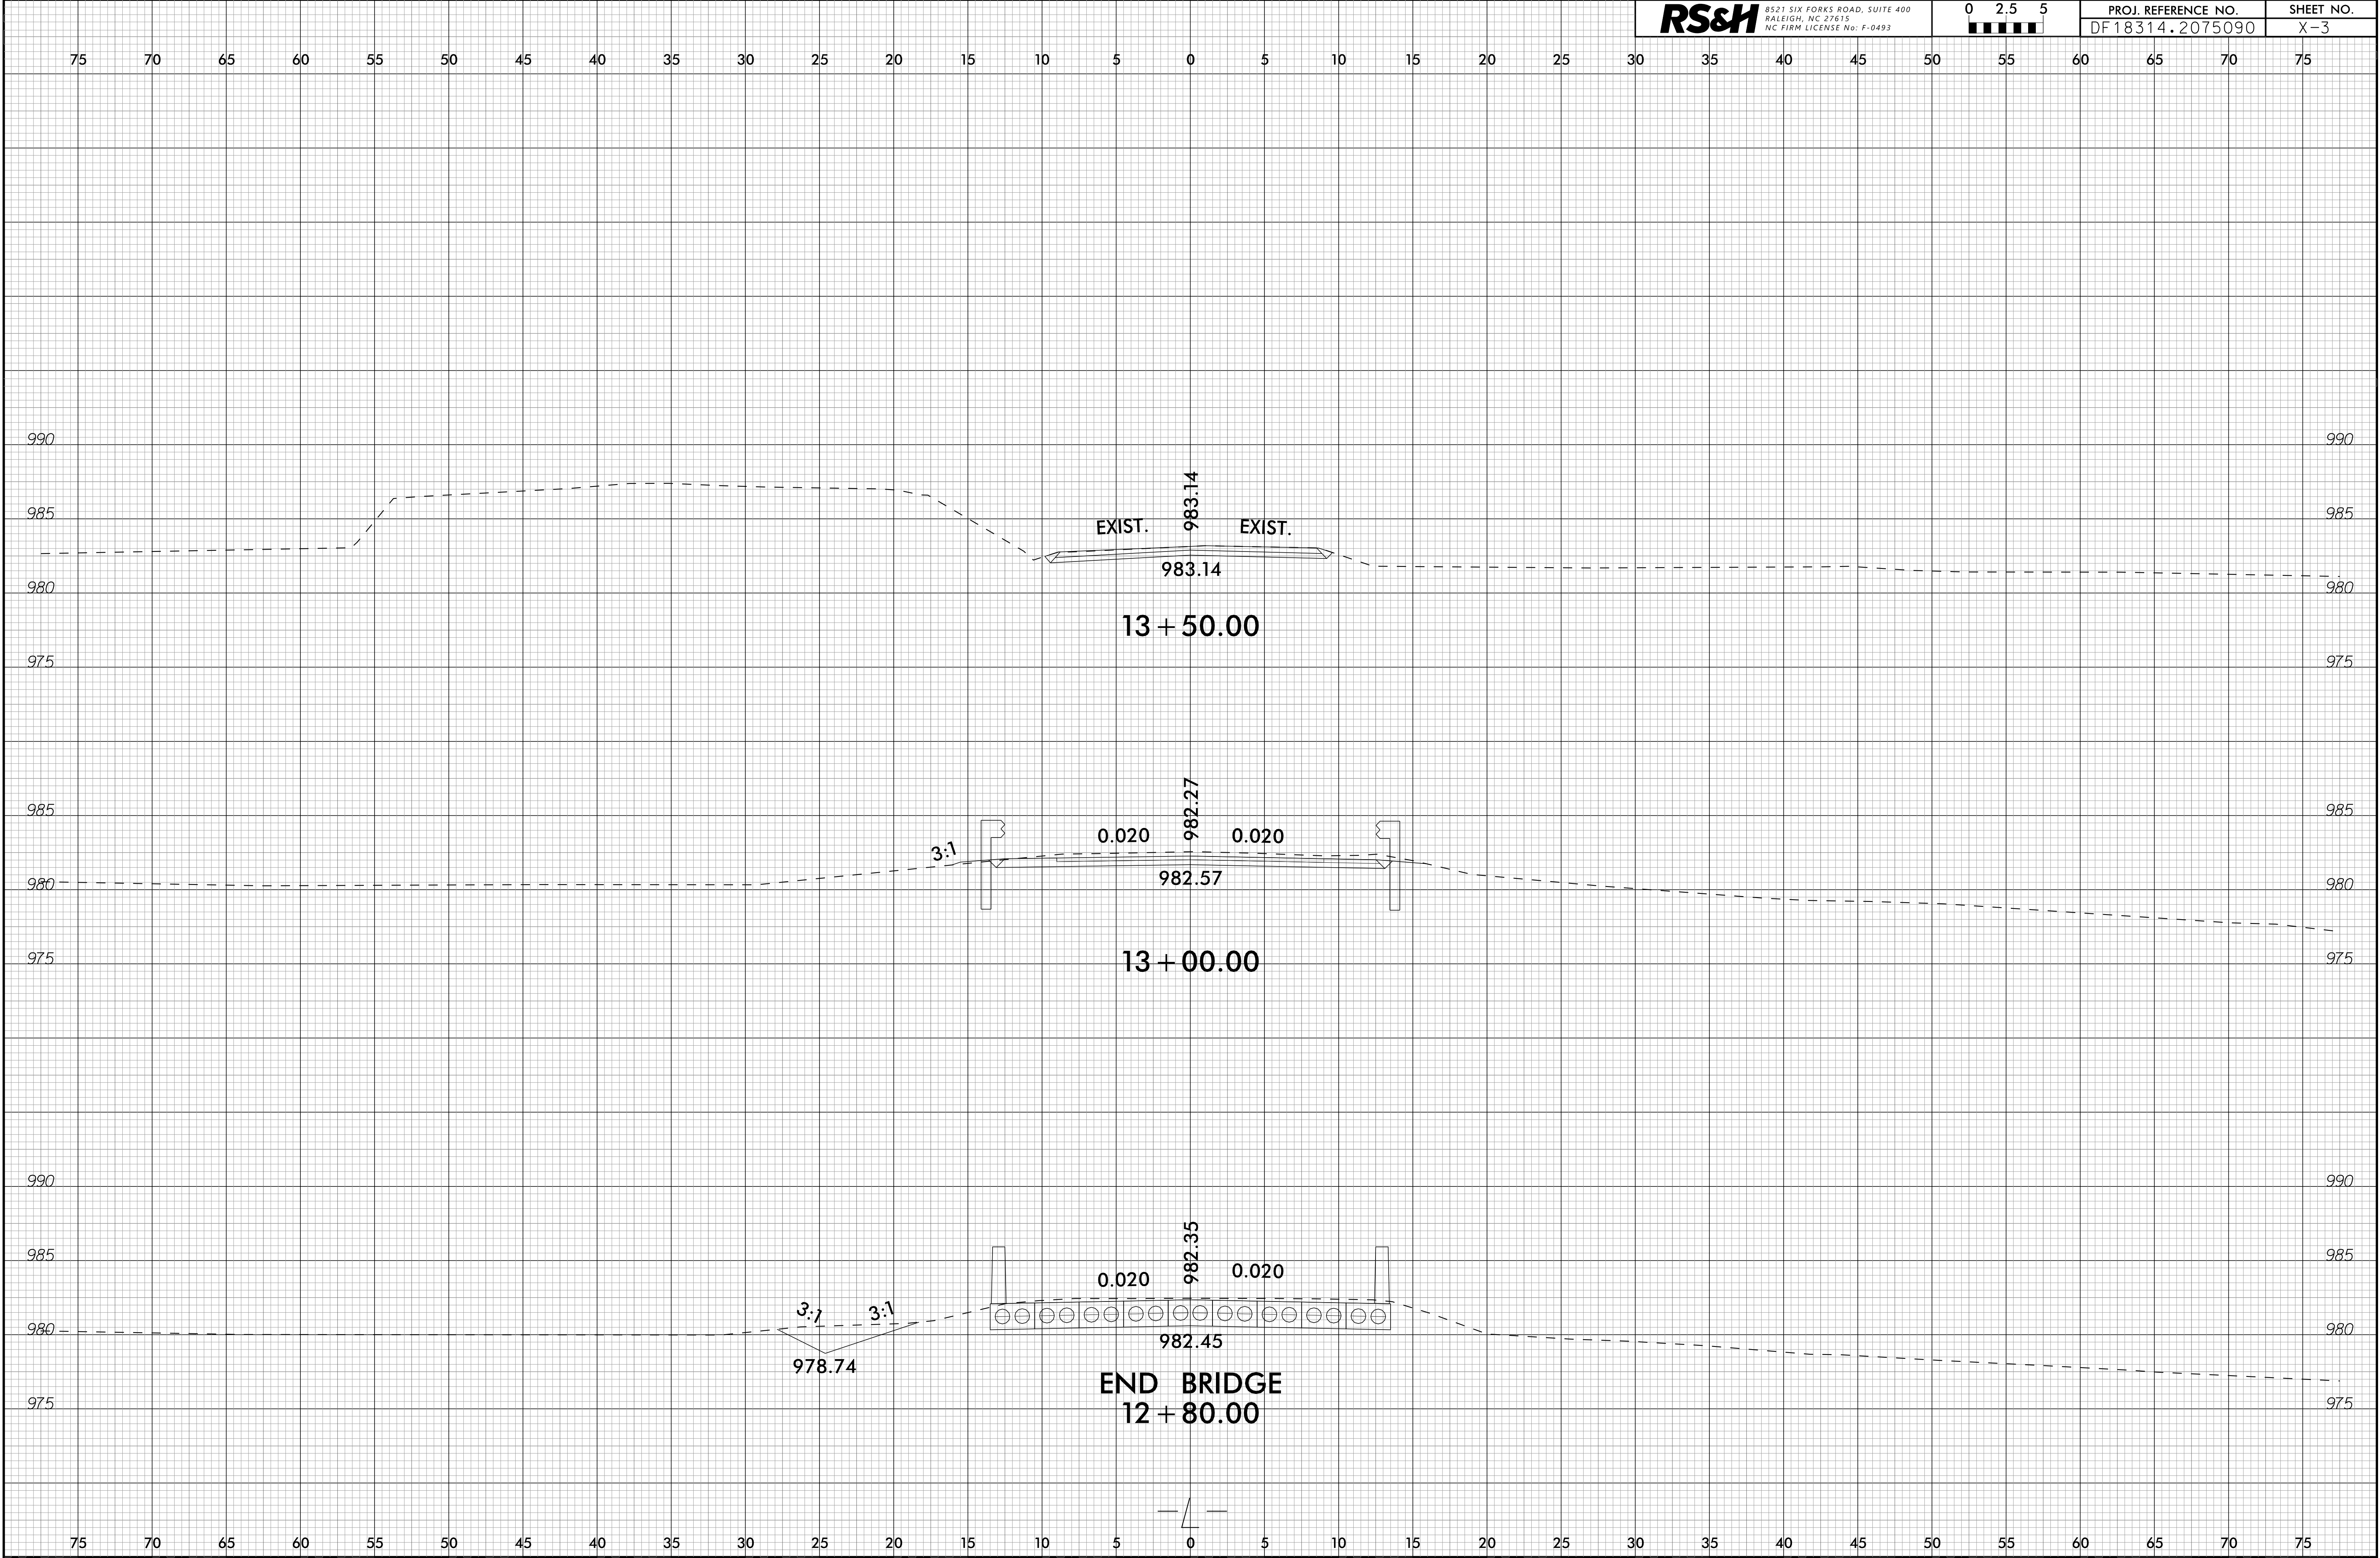

06-OCT-2025 14:25
740112 PLW
\$\$\$\$\$USERNAME\$\$\$\$\$