



11/14/23

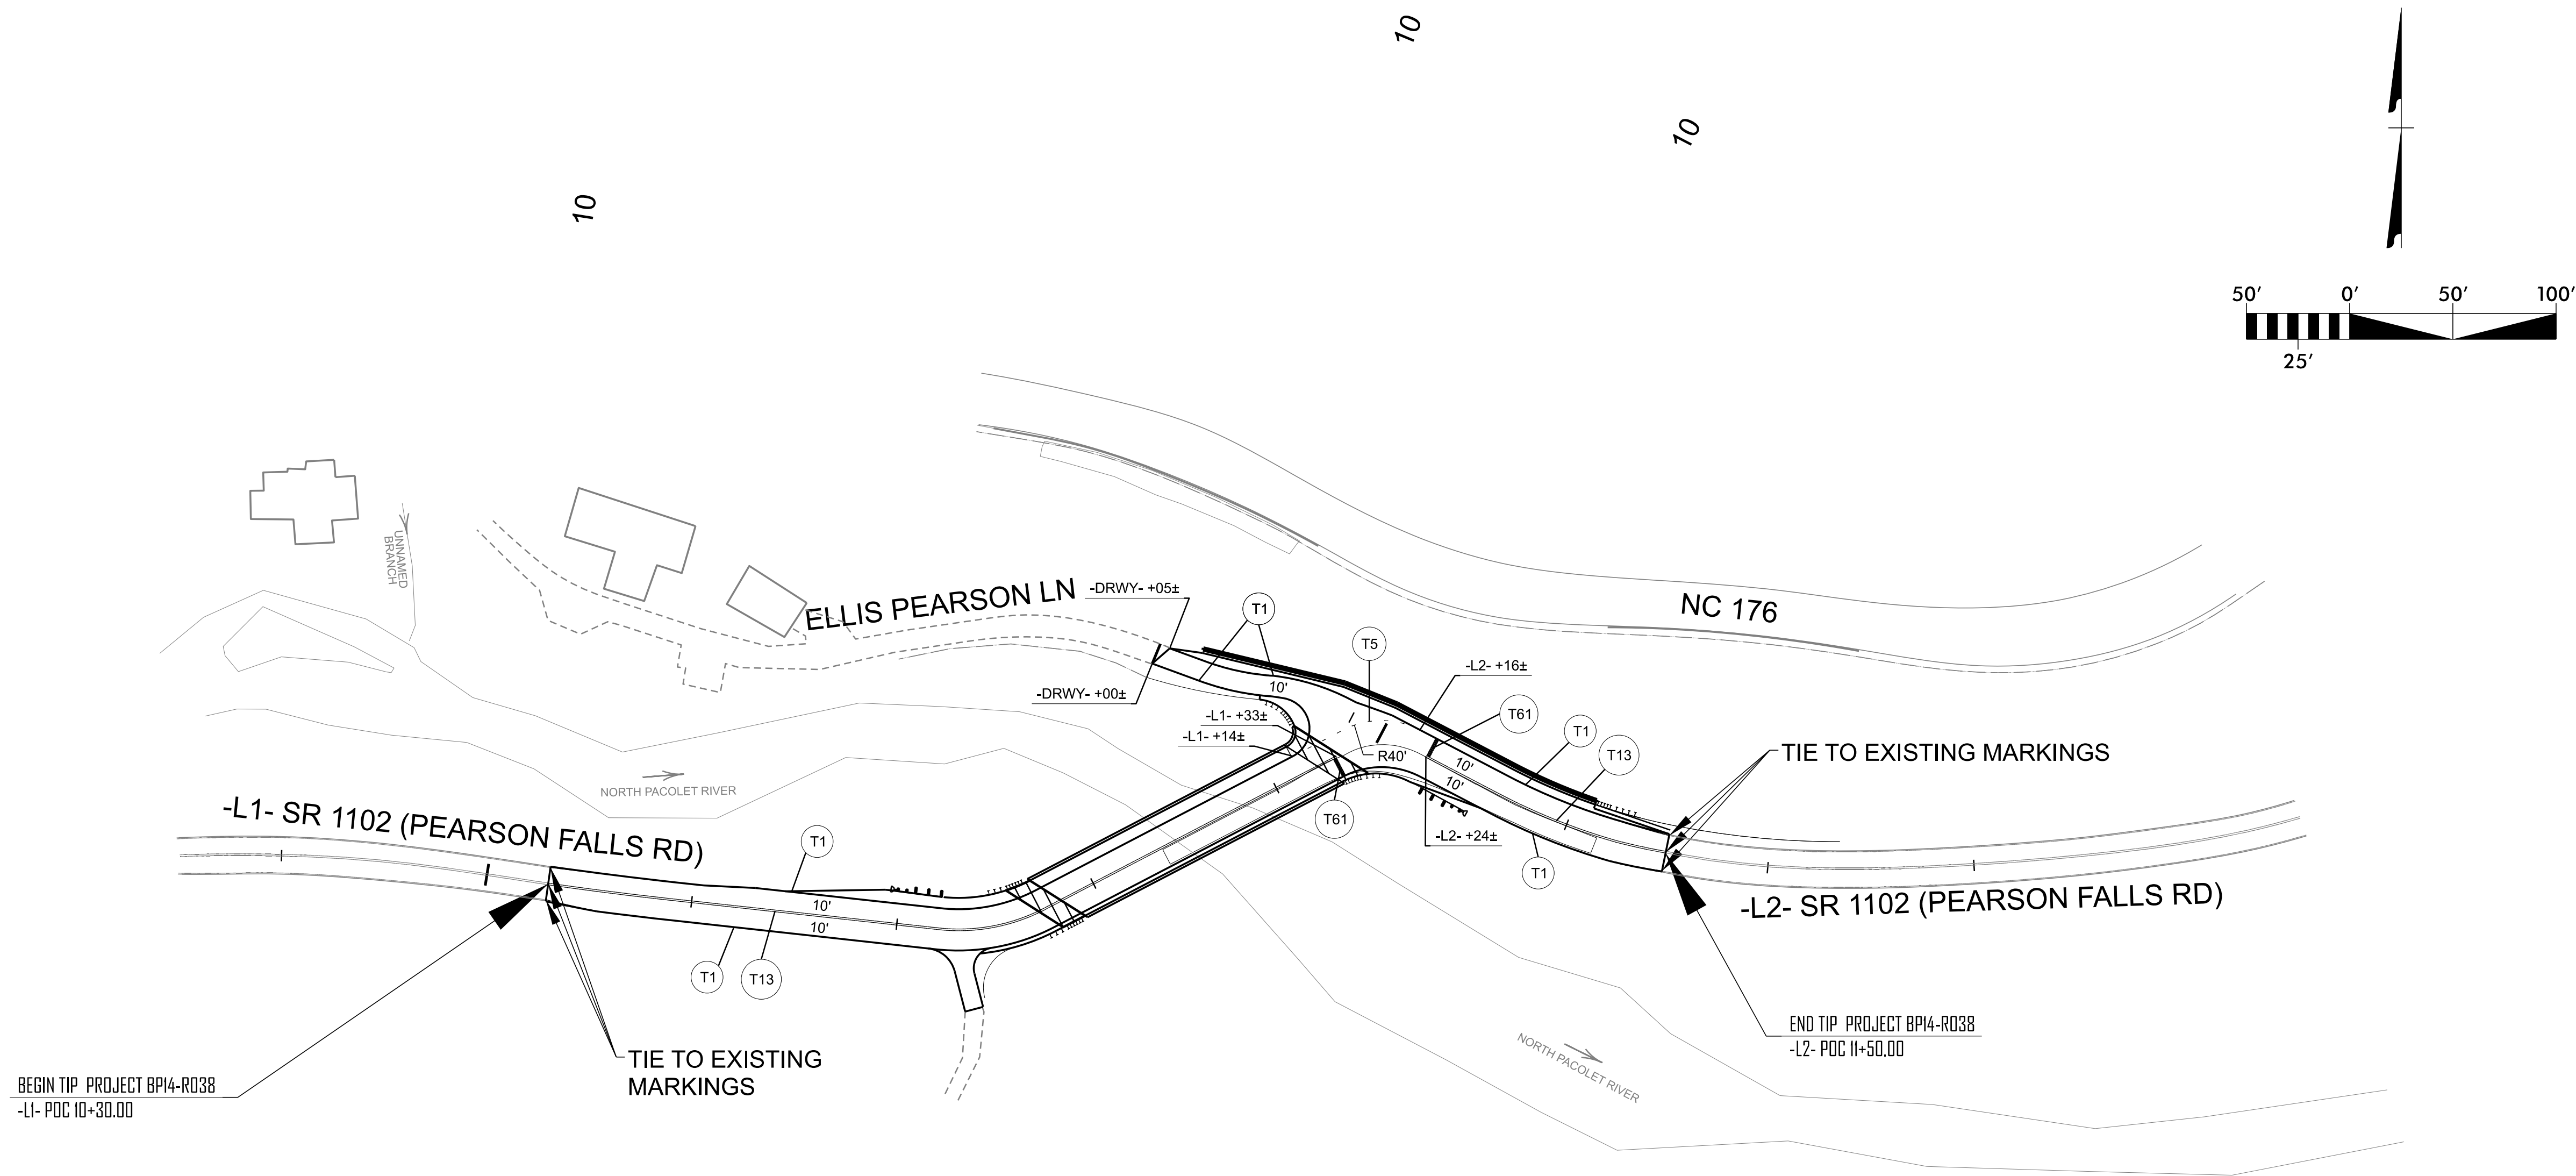


BP14-R038

PMP002

NORTH CAROLINA
DEPARTMENT OF TRANSPORTATION
POLK COUNTY




SIGNING AND DELINEATION UNIT

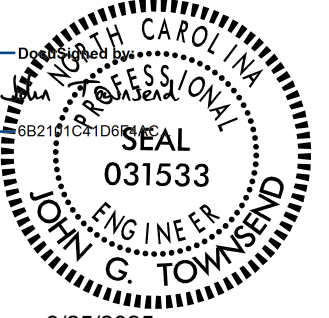

9/25/2025

PREPARED BY


VHB Engineering NC, P.C. (C-3705)
540 Main Campus Drive, Suite 500
Raleigh, NC 27606

PAVEMENT MARKING
DETAIL

PROJECT: BP14-R038