
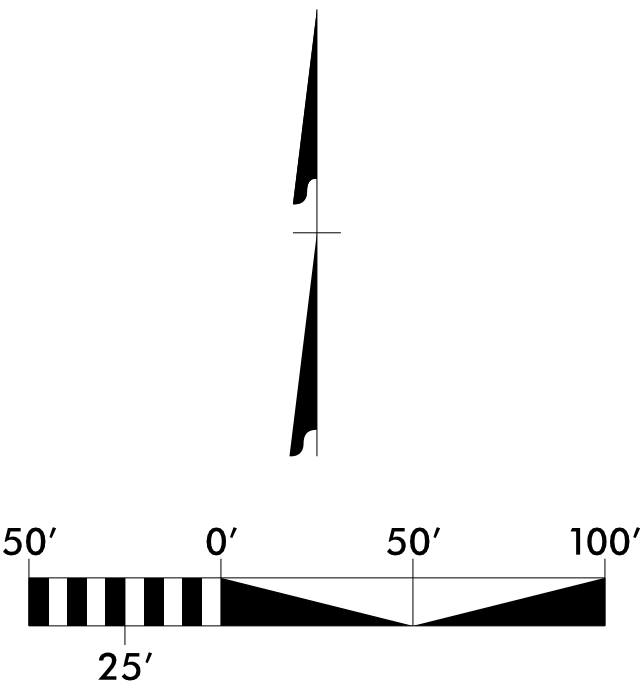


11/14/23

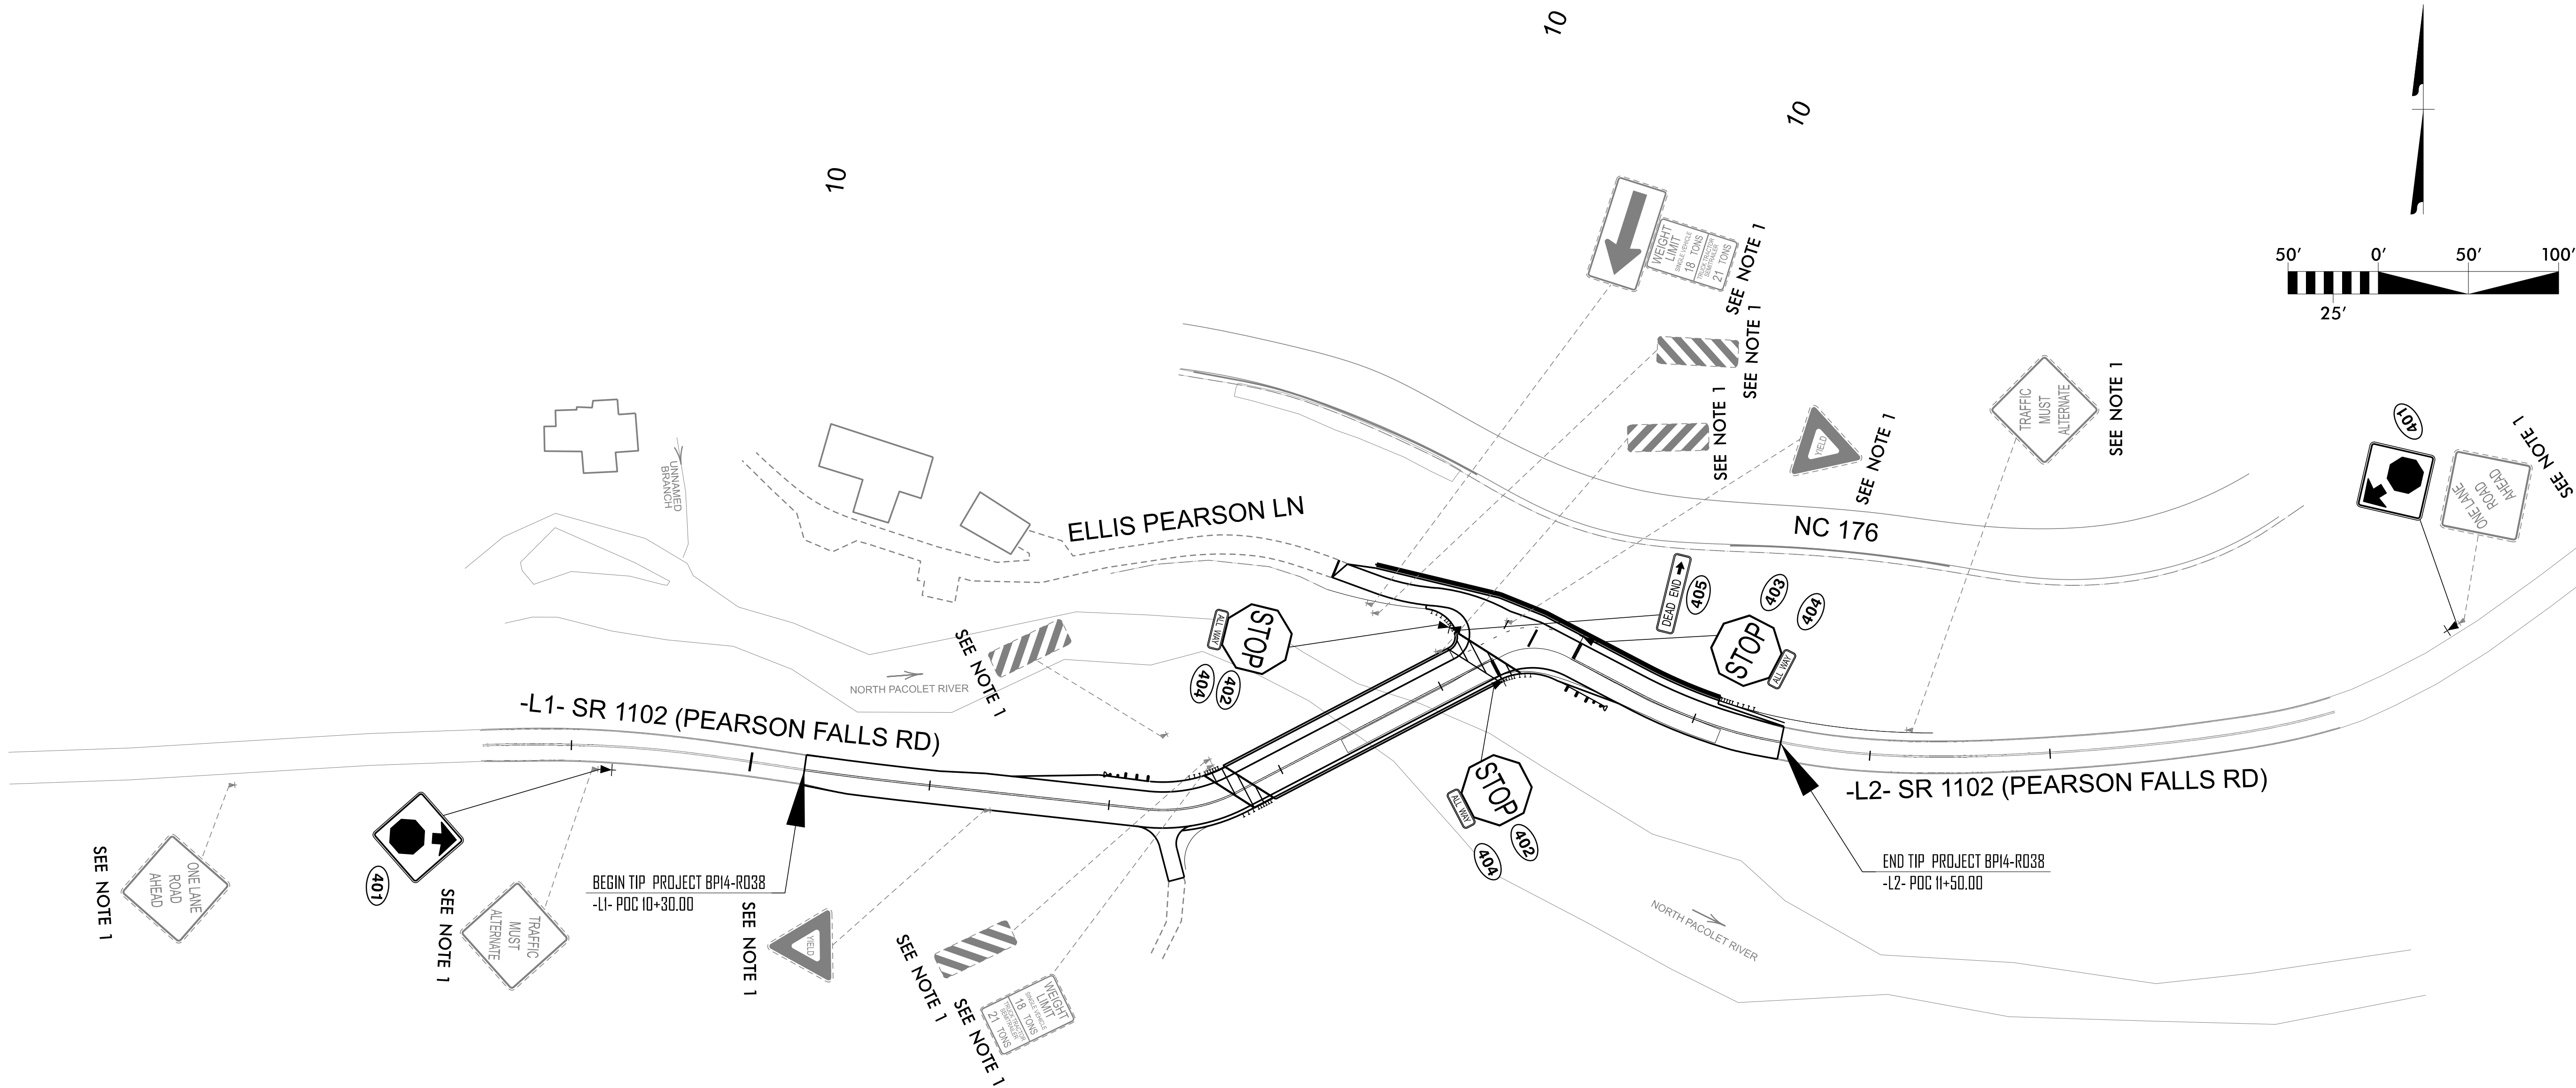

BP14-R038	
SIGN	003
NORTH CAROLINA DEPARTMENT OF TRANSPORTATION POLK COUNTY	
SIGNING AND DELINEATION UNIT	
PREPARED BY	
 VHB Engineering NC, P.C. (C-3705) 540 Main Campus Drive, Suite 500 Raleigh, NC 27605	

SIGN DETAIL SHEET
EXISTING AND
PROPOSED SIGNS

PROJECT: BP14-R038