

STATE OF NORTH CAROLINA
DIVISION OF HIGHWAYS


POLK COUNTY UTILITIES BY OTHERS PLANS

LOCATION: *REPLACE BRIDGE #740009 ON SR 1102 (PEARSON FALLS ROAD) OVER NORTH PACOLET RIVER*


TYPE OF WORK: *POWER (DISTRIBUTION), COMMUNICATIONS*

T.I.P. NO.	SHEET NO.
BP14.R038	UO-1


NOTE:
ALL UTILITY WORK SHOWN ON THIS SHEET WILL BE DONE BY OTHERS.
NO PAYMENT WILL BE MADE TO THE CONTRACTOR FOR UTILITY WORK SHOWN ON THIS SHEET.

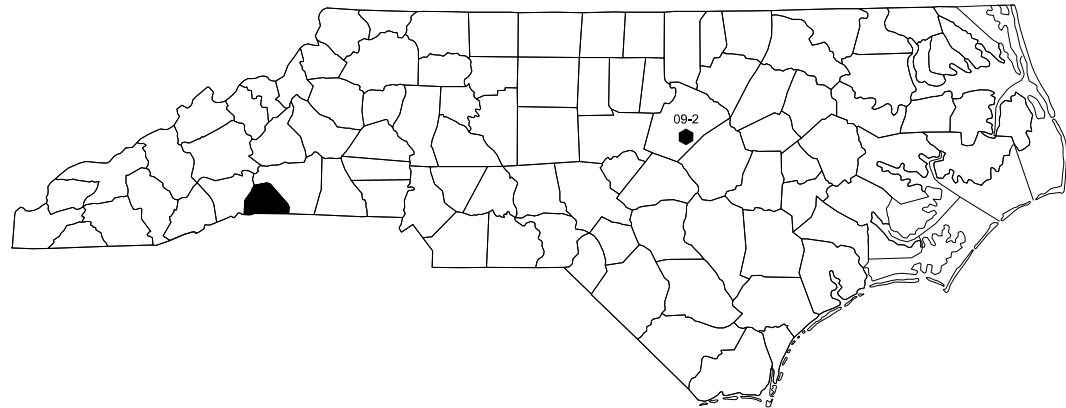

NAD 83/ 2011

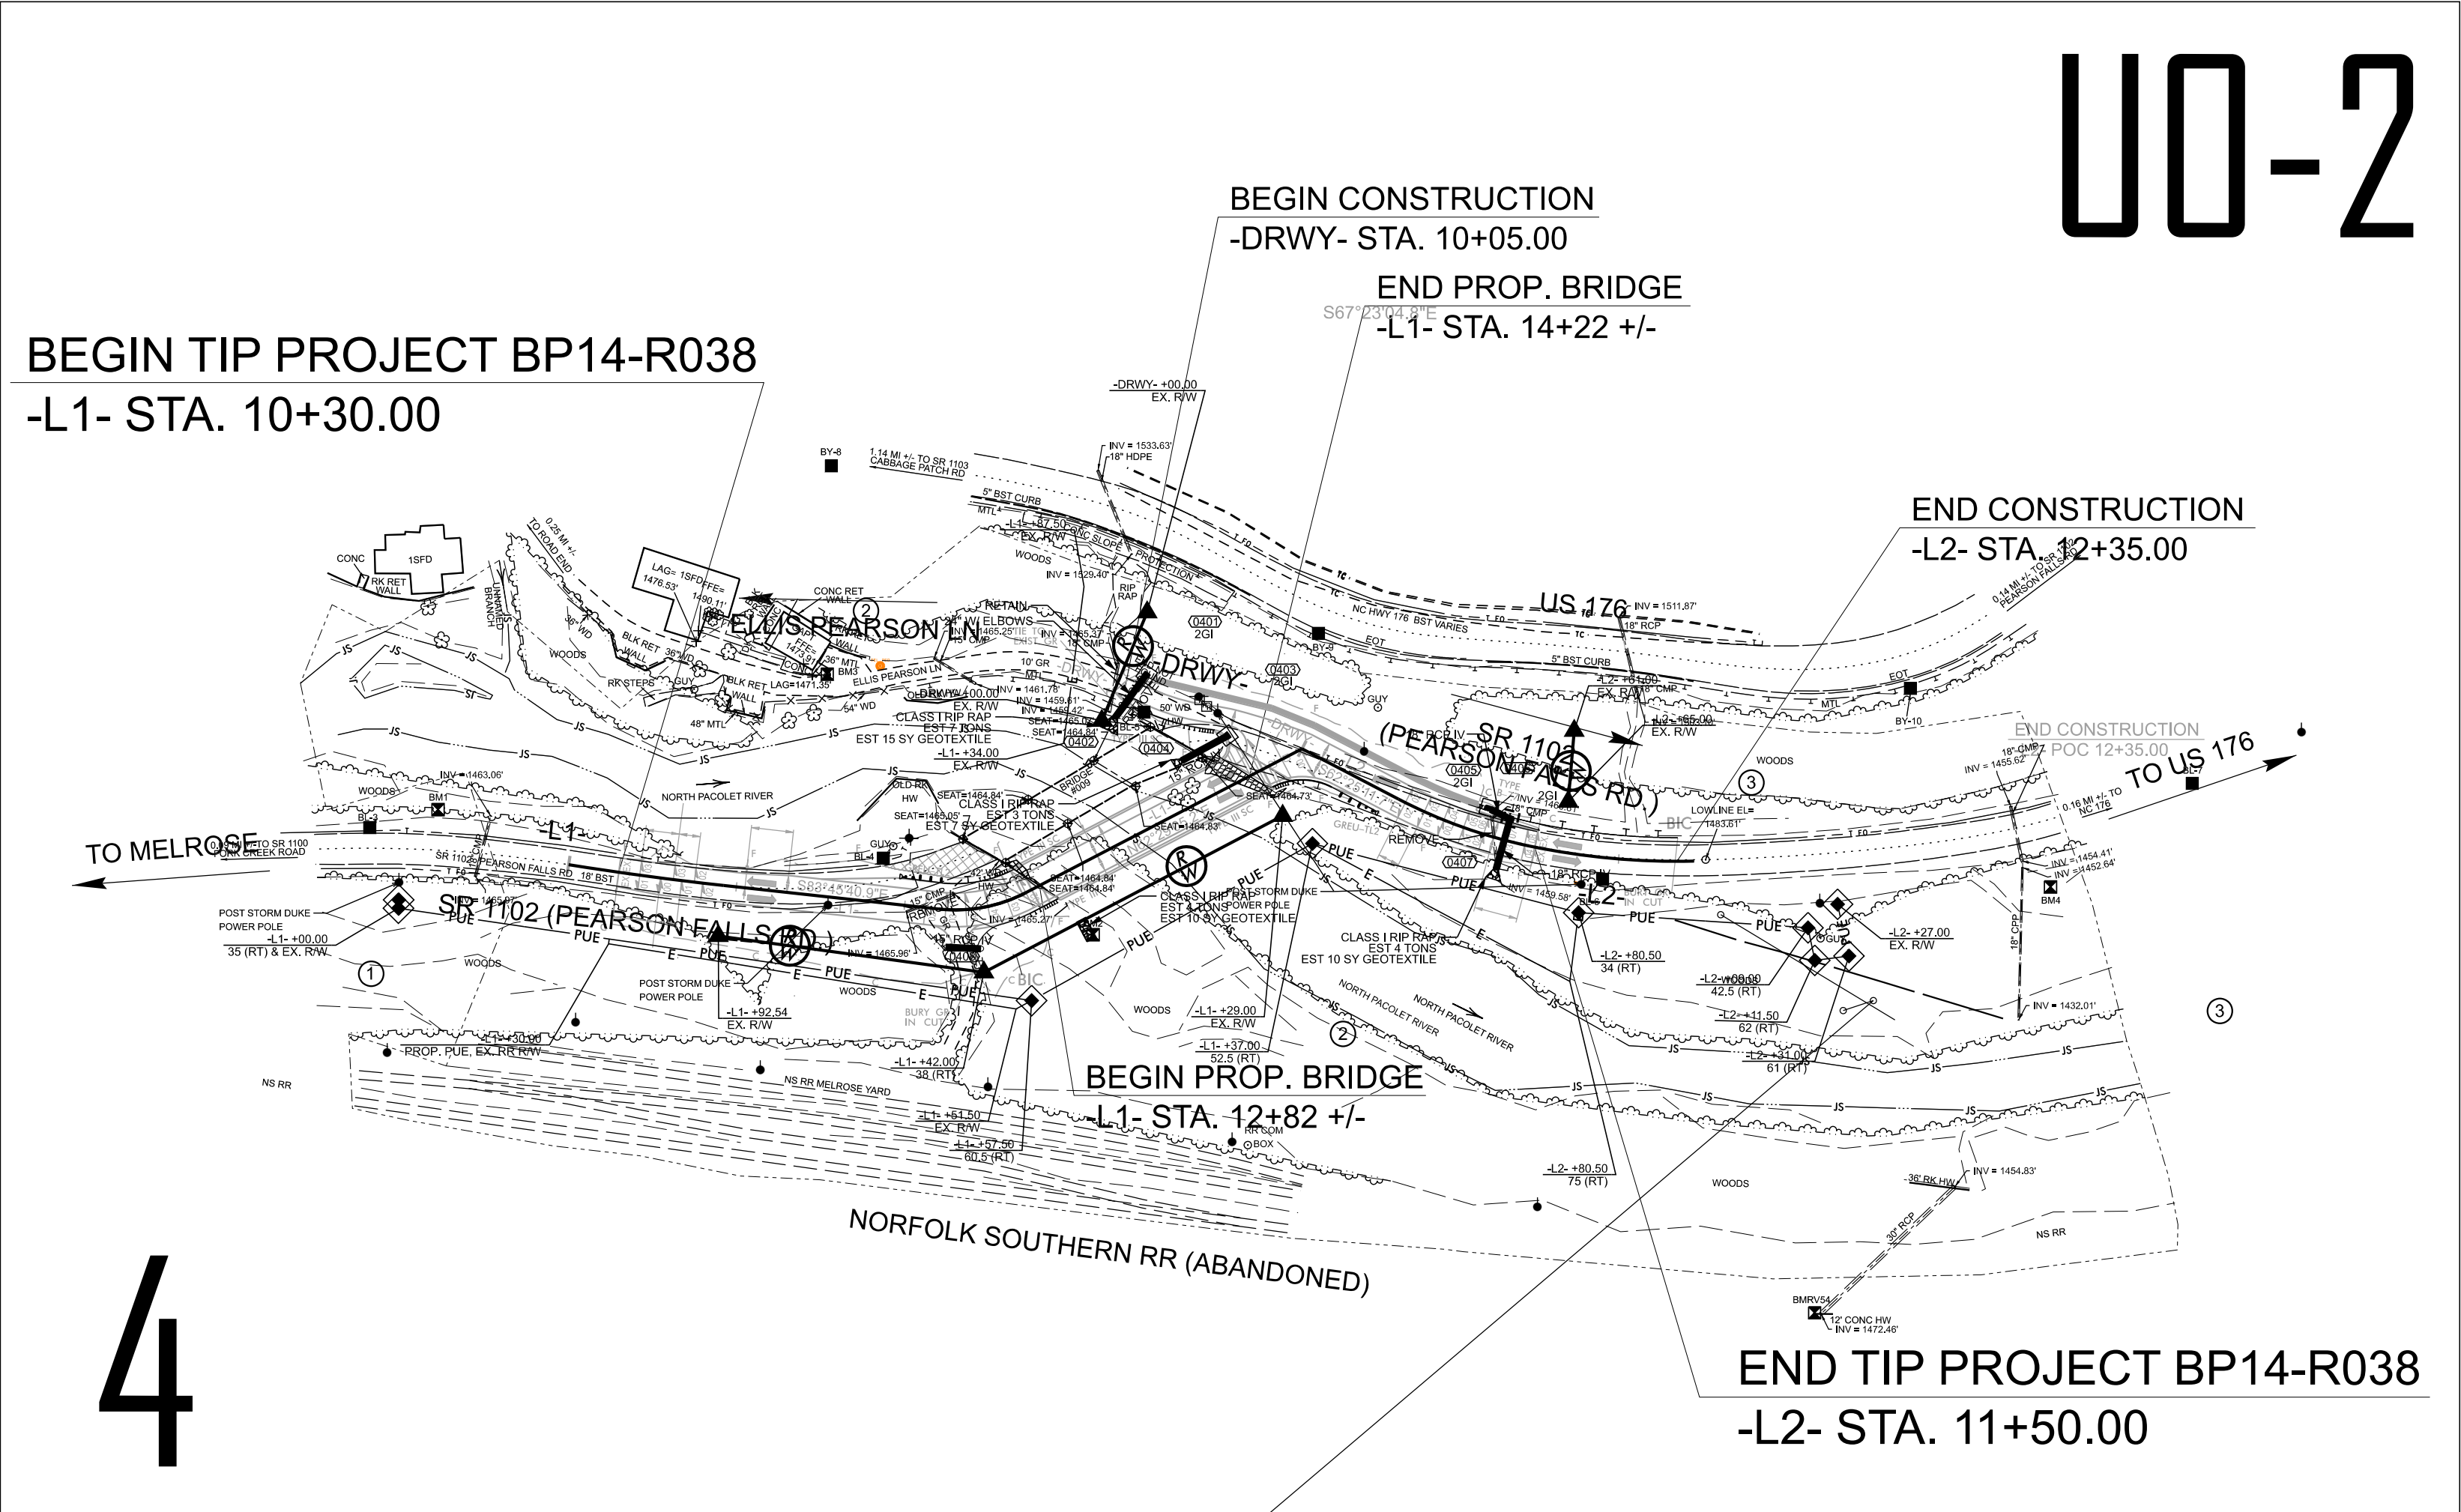

GRAPHIC SCALES

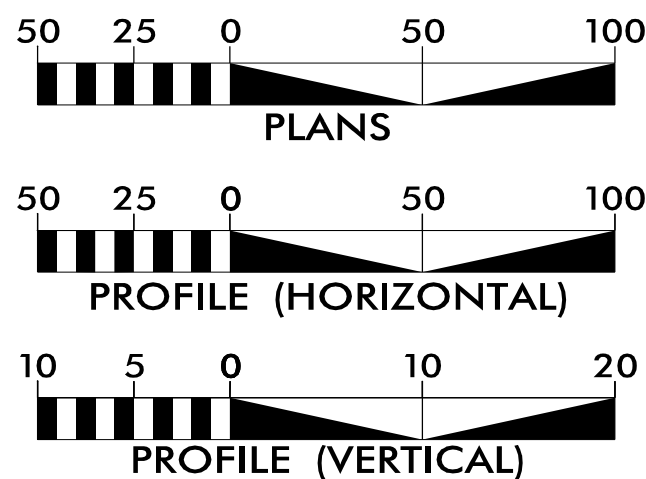

INDEX OF SHEETS

SHEET NO.:	DESCRIPTION:
UO-1	TITLE SHEET
UO-2	UBO PLAN SHEET

UTILITY OWNERS WITH CONFLICTS

- (A) POWER (DISTRIBUTION) - DUKE ENERGY
(B) COMMUNICATIONS- RIVERSTREET NETWORKS

PREPARED IN THE OFFICE OF:



2641 Summer Boulevard
Suite 116
Raleigh, NC 27616
(919) 878-7466

TODD BUTNER UTILITY PROJECT MANAGER
WILL PACE PROJECT UTILITY COORDINATOR



DIVISION OF HIGHWAYS
DIVISION 14
253 WEBSTER ROAD
SYLVA, NC 28779

BOB GOLDING DIVISION UTILITY ENGINEER
WESLEY T. GRINDSTAFF, PE DIVISION ENGINEER