


BRIDGE PROJECT: BP14-R038

CONTRACT: DN01130


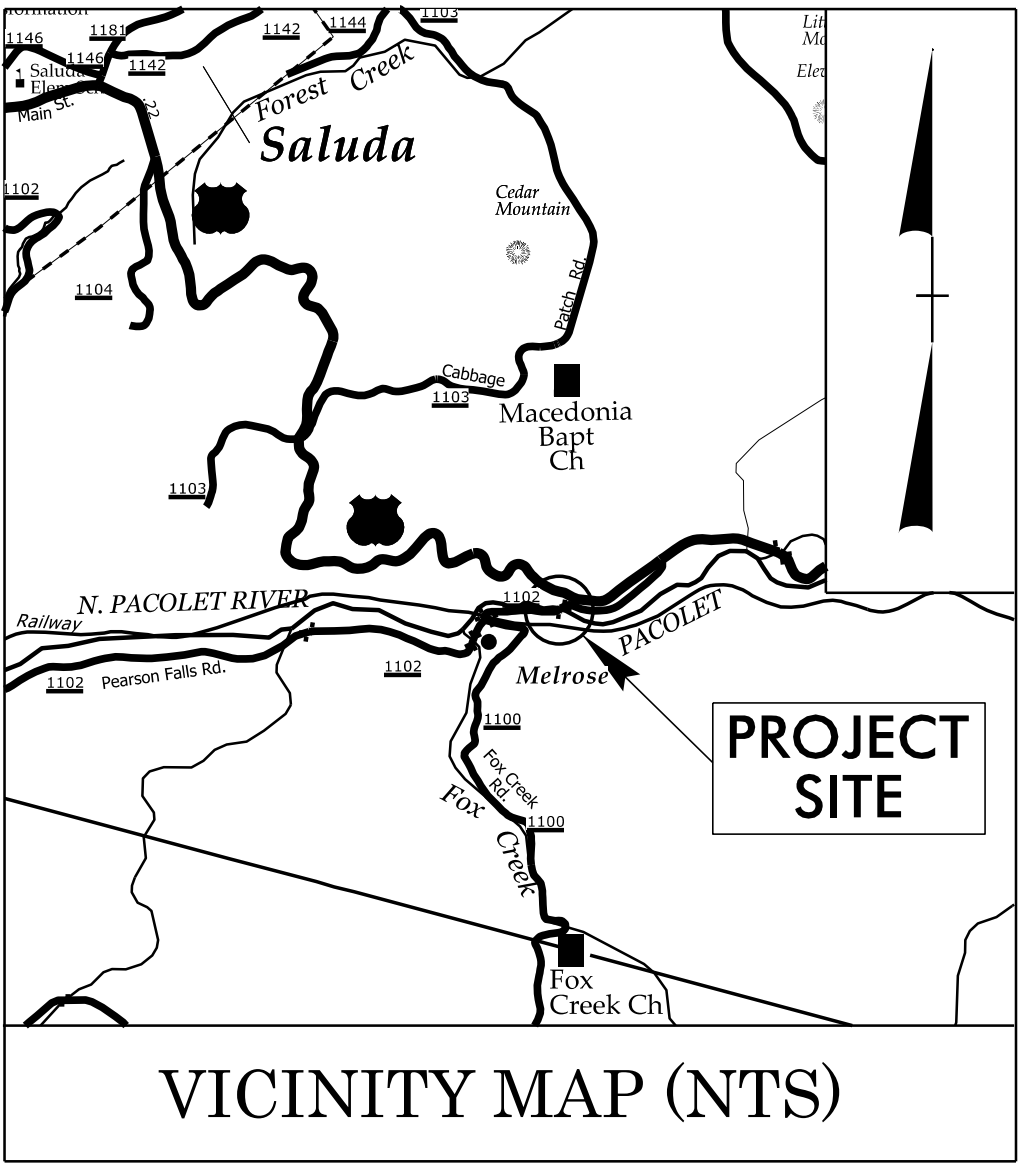


STATE OF NORTH CAROLINA  
DIVISION OF HIGHWAYS  
POLK COUNTY

LOCATION: *REPLACE BRIDGE #740009 ON SR 1102 (PEARSON FALLS ROAD) OVER NORTH PACOLET RIVER*

TYPE OF WORK: *GRADING, PAVING, DRAINAGE, AND STRUCTURE*

STATE	STATE PROJECT REFERENCE NO.	SHEET NO.	TOTAL SHEETS
N.C.	BP14-R038	1	
STATE PROJ. NO.	F. A. PROJ. NO.	DESCRIPTION	
BP14.R038.1		PE	
BP14.R038.2		ROW/UTILITY	
BP14.R038.3		CONSTRUCTION	

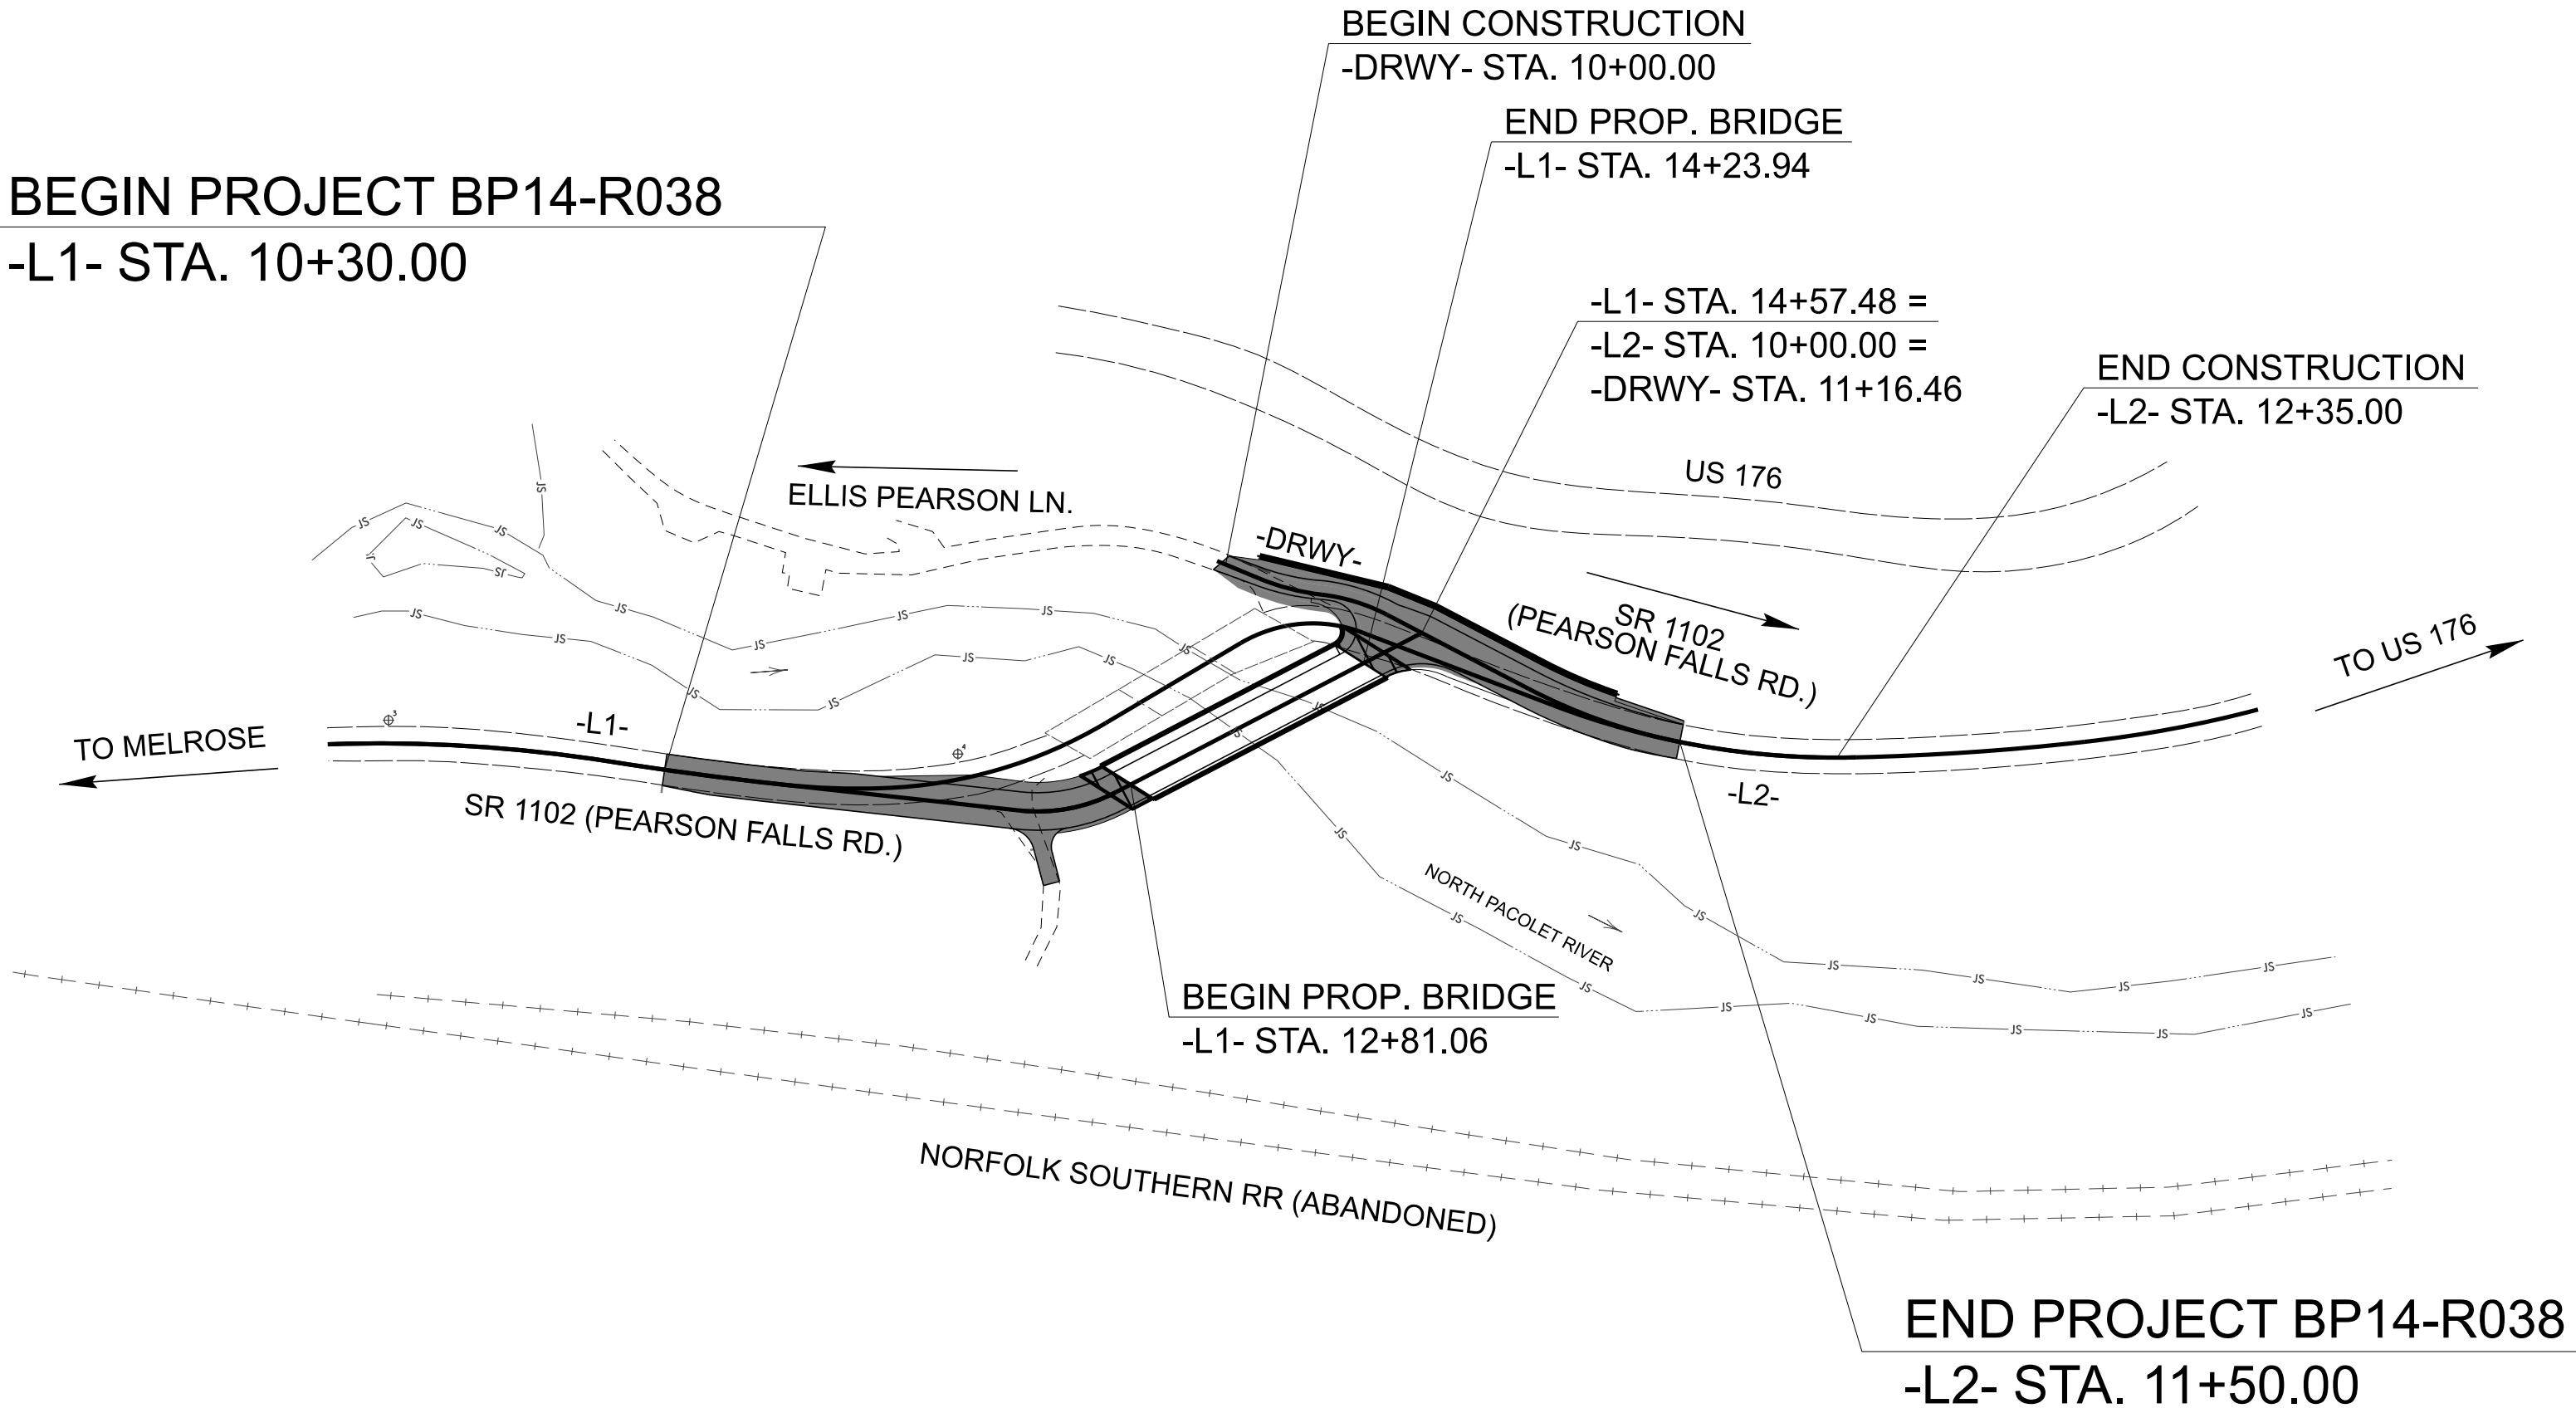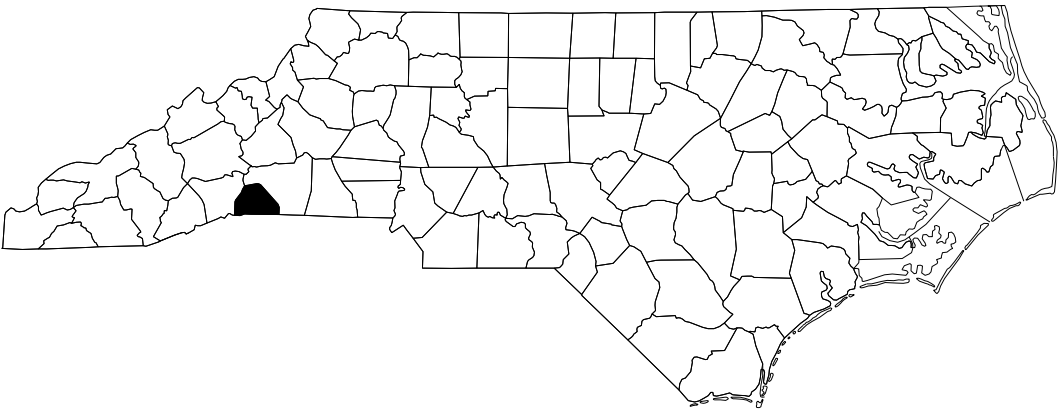

DOCUMENT NOT CONSIDERED FINAL  
UNLESS ALL SIGNATURES COMPLETED

PROJECT LENGTH

PROJECT LENGTHS FOR BRIDGE PROJECT BP14-R038:  
LENGTH ROADWAY PROJECT BP14-R038 = 0.082 MILES  
LENGTH STRUCTURES PROJECT BP14-R038 = 0.027 MILES  
TOTAL LENGTH PROJECT BP14-R038 = 0.109 MILES  
(PROJECT LENGTHS BASED ON -L1- AND -L2-)

NCDOT Contact: ZACH SHULER, P.E.  
Prepared in the Office of:



2024 STANDARD SPECIFICATIONS


RIGHT OF WAY DATE:  
MARCH 11, 2025

LETTING DATE:  
JANUARY 13, 2026

W. KEVIN FISCHER, PE  
PROJECT ENGINEER

ELIZABETH PHELPS, PE  
PROJECT DESIGN ENGINEER

STRUCTURES ENGINEER

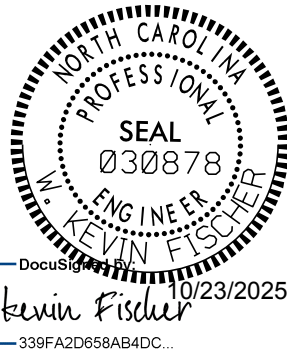

W. KEVIN FISCHER, PE  
SIGNATURE:

