
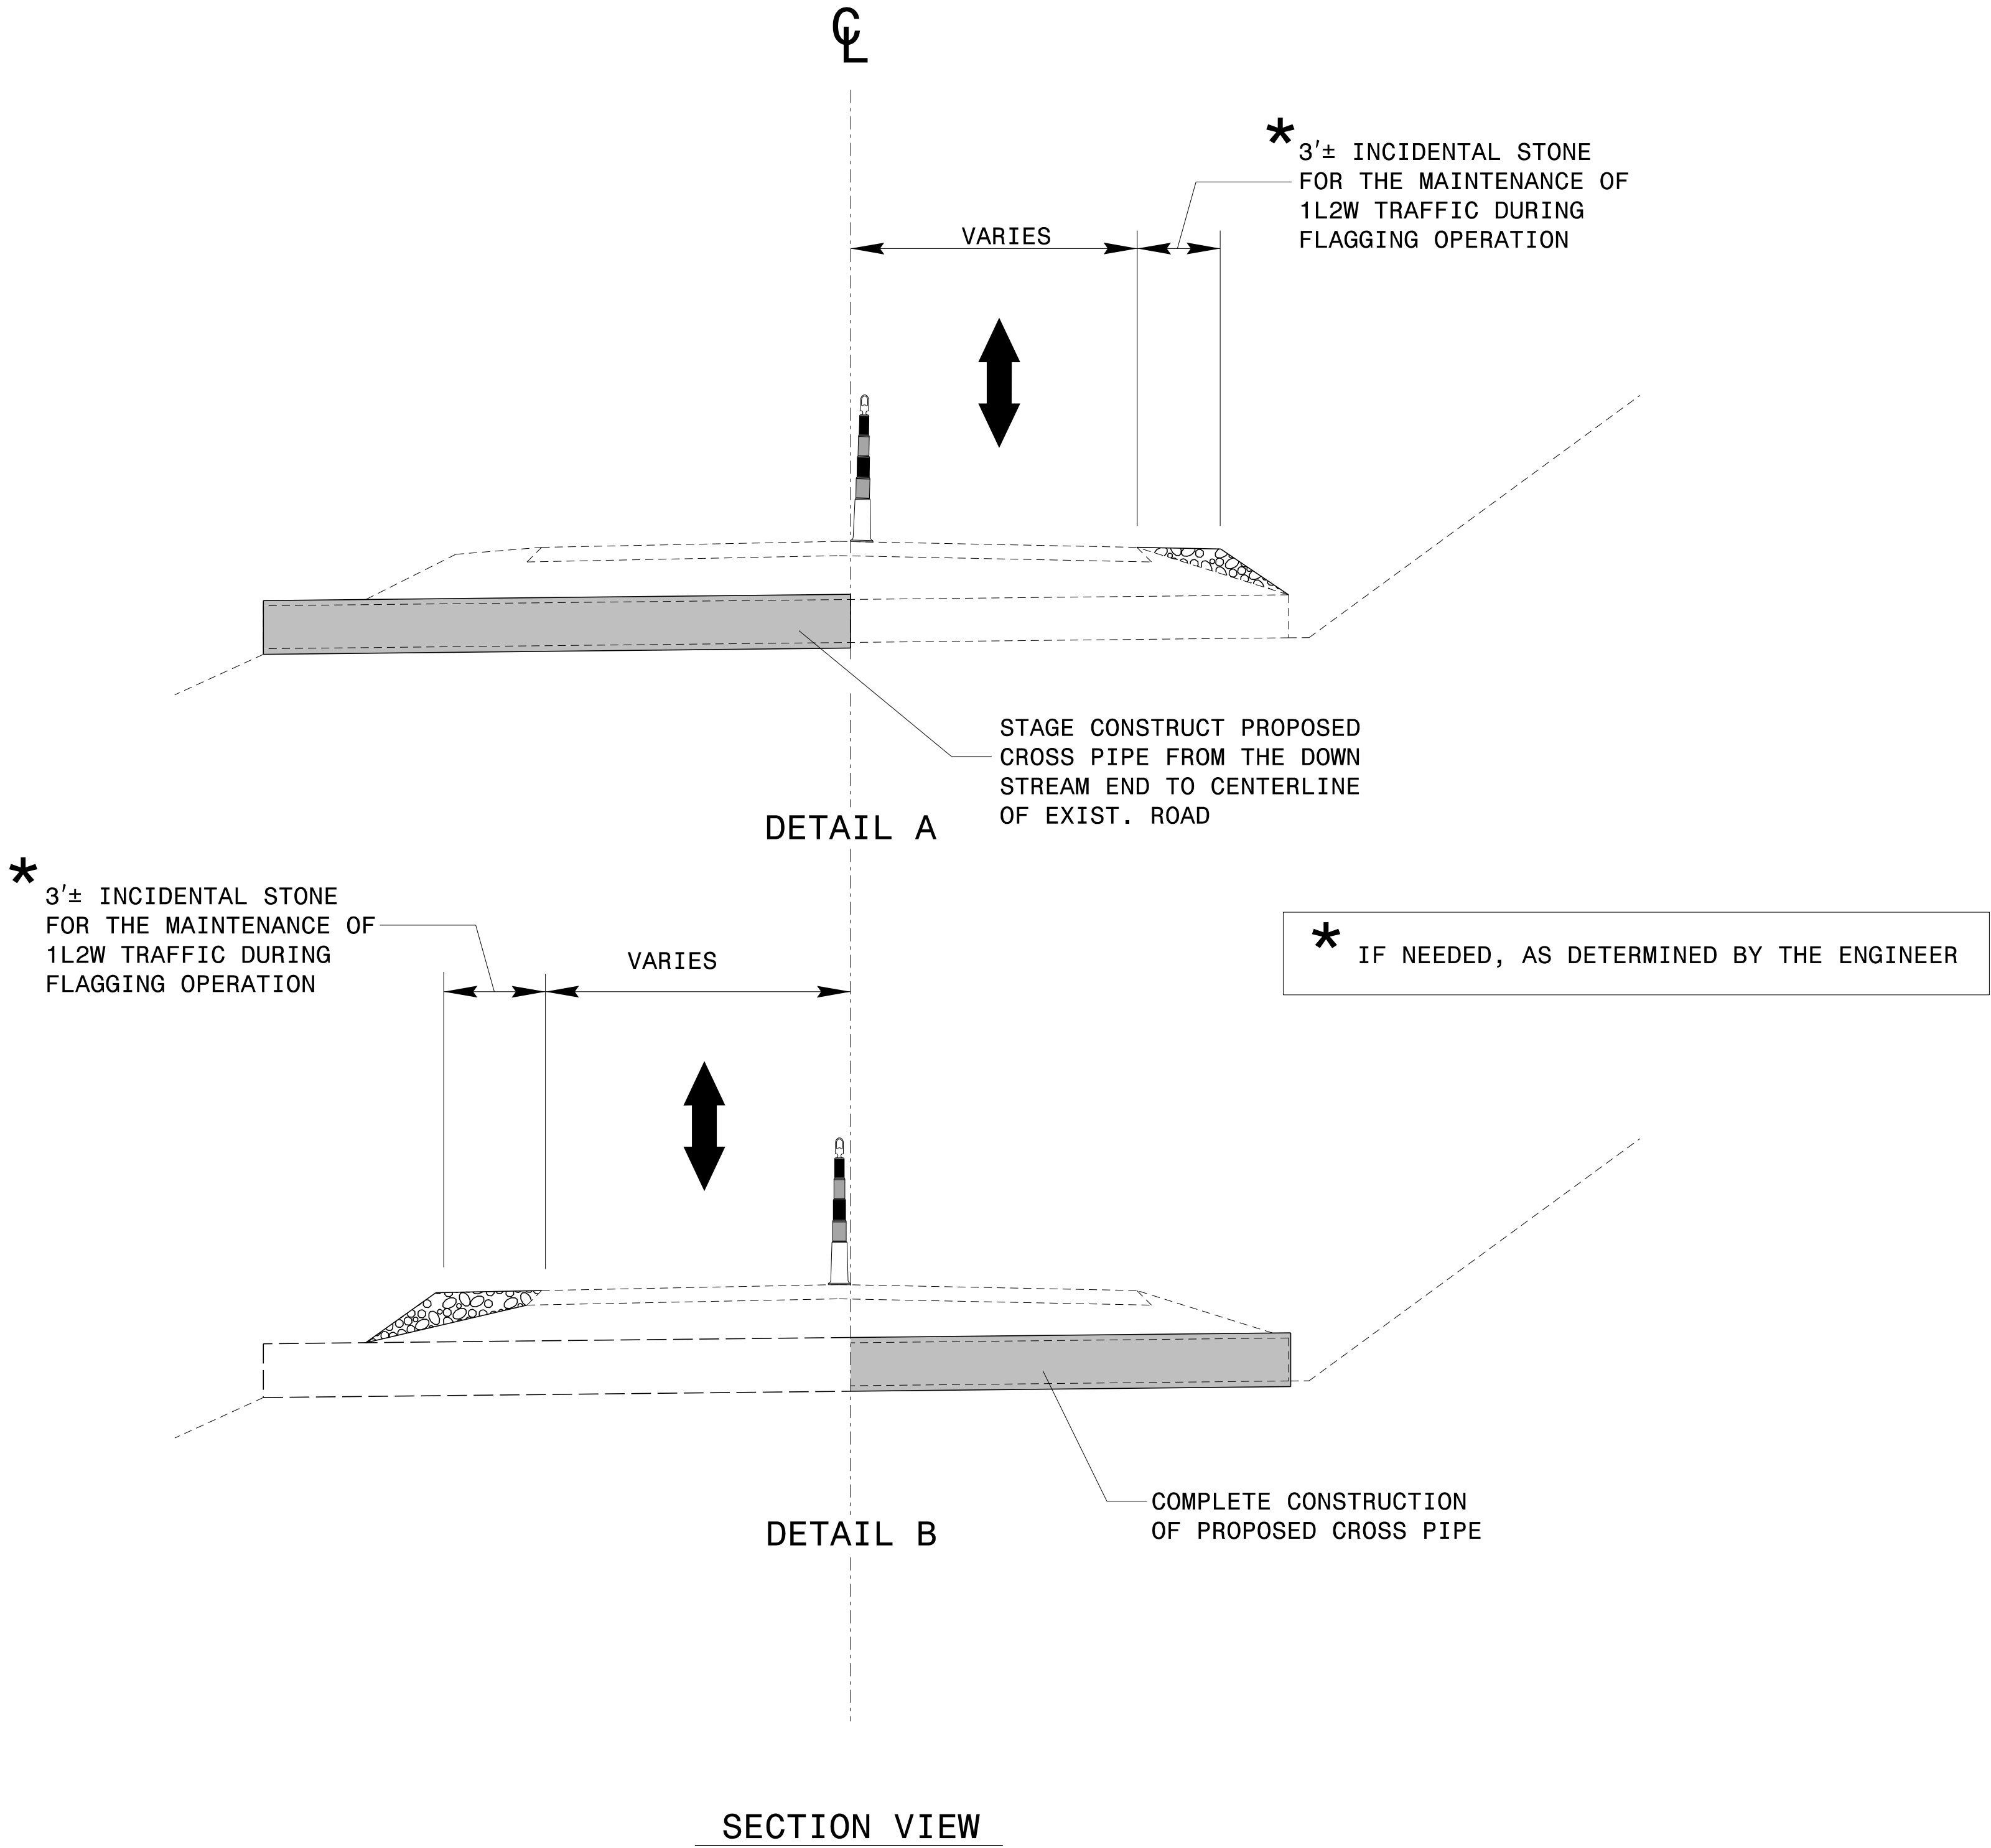
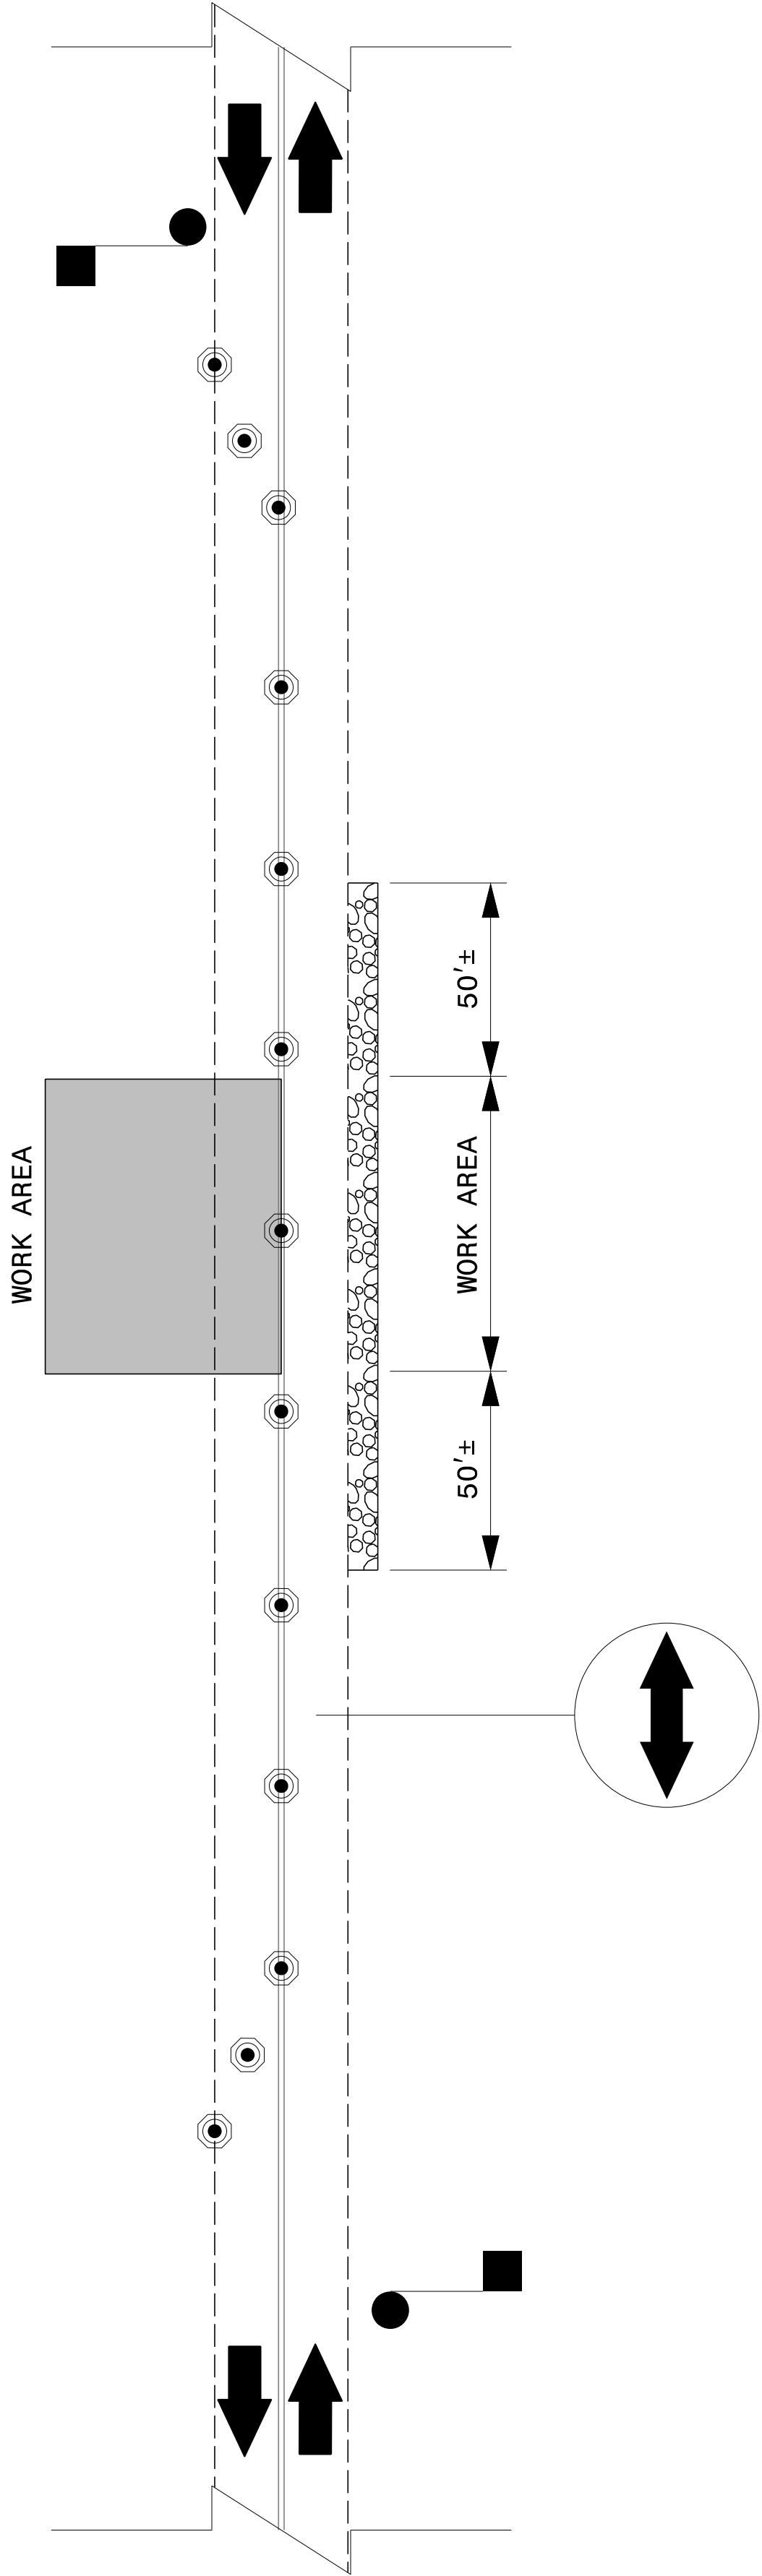


PROJ. REFERENCE NO.	SHEET NO.
18314.1075011	TMP-4
<div><div><div>TGS</div><div>ENGINEERS</div></div><div><div>TGS ENGINEERS</div><div>706 HILLSBOROUGH ST., SUITE 200</div><div>RALEIGH, NC 27603</div><div>PH (919) 773-8887</div><div>CORP. LICENSE NO.: C-0275</div></div></div>	

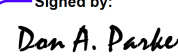

10/24/2025  
\\nc000001\div 14 US I76 Repair\Work Zone Traffic Control\Town Sites\Town Sites Details.dgn  
User:rsb\rvn

APPROVED:   
750B9E90ADEF440...

DATE: 11/6/2025

NORTH CAROLINA

PROFESSIONAL


SEAL

043251

ENGINEER

DON A. PARKER

**DOCUMENT NOT CONSIDERED FINAL  
UNLESS ALL SIGNATURES COMPLETED**

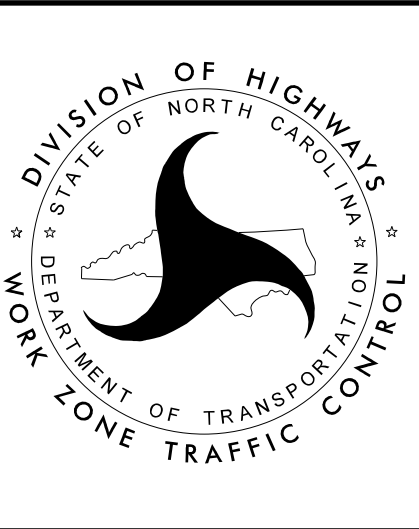

AREA 1-SITE 501  
AREA 3 - SITE 996  
CROSS PIPE  
INSTALLATION