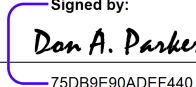
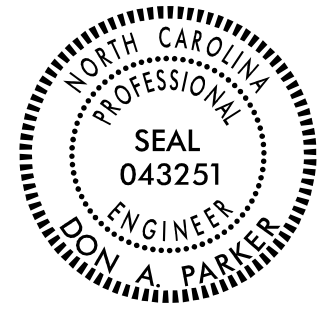

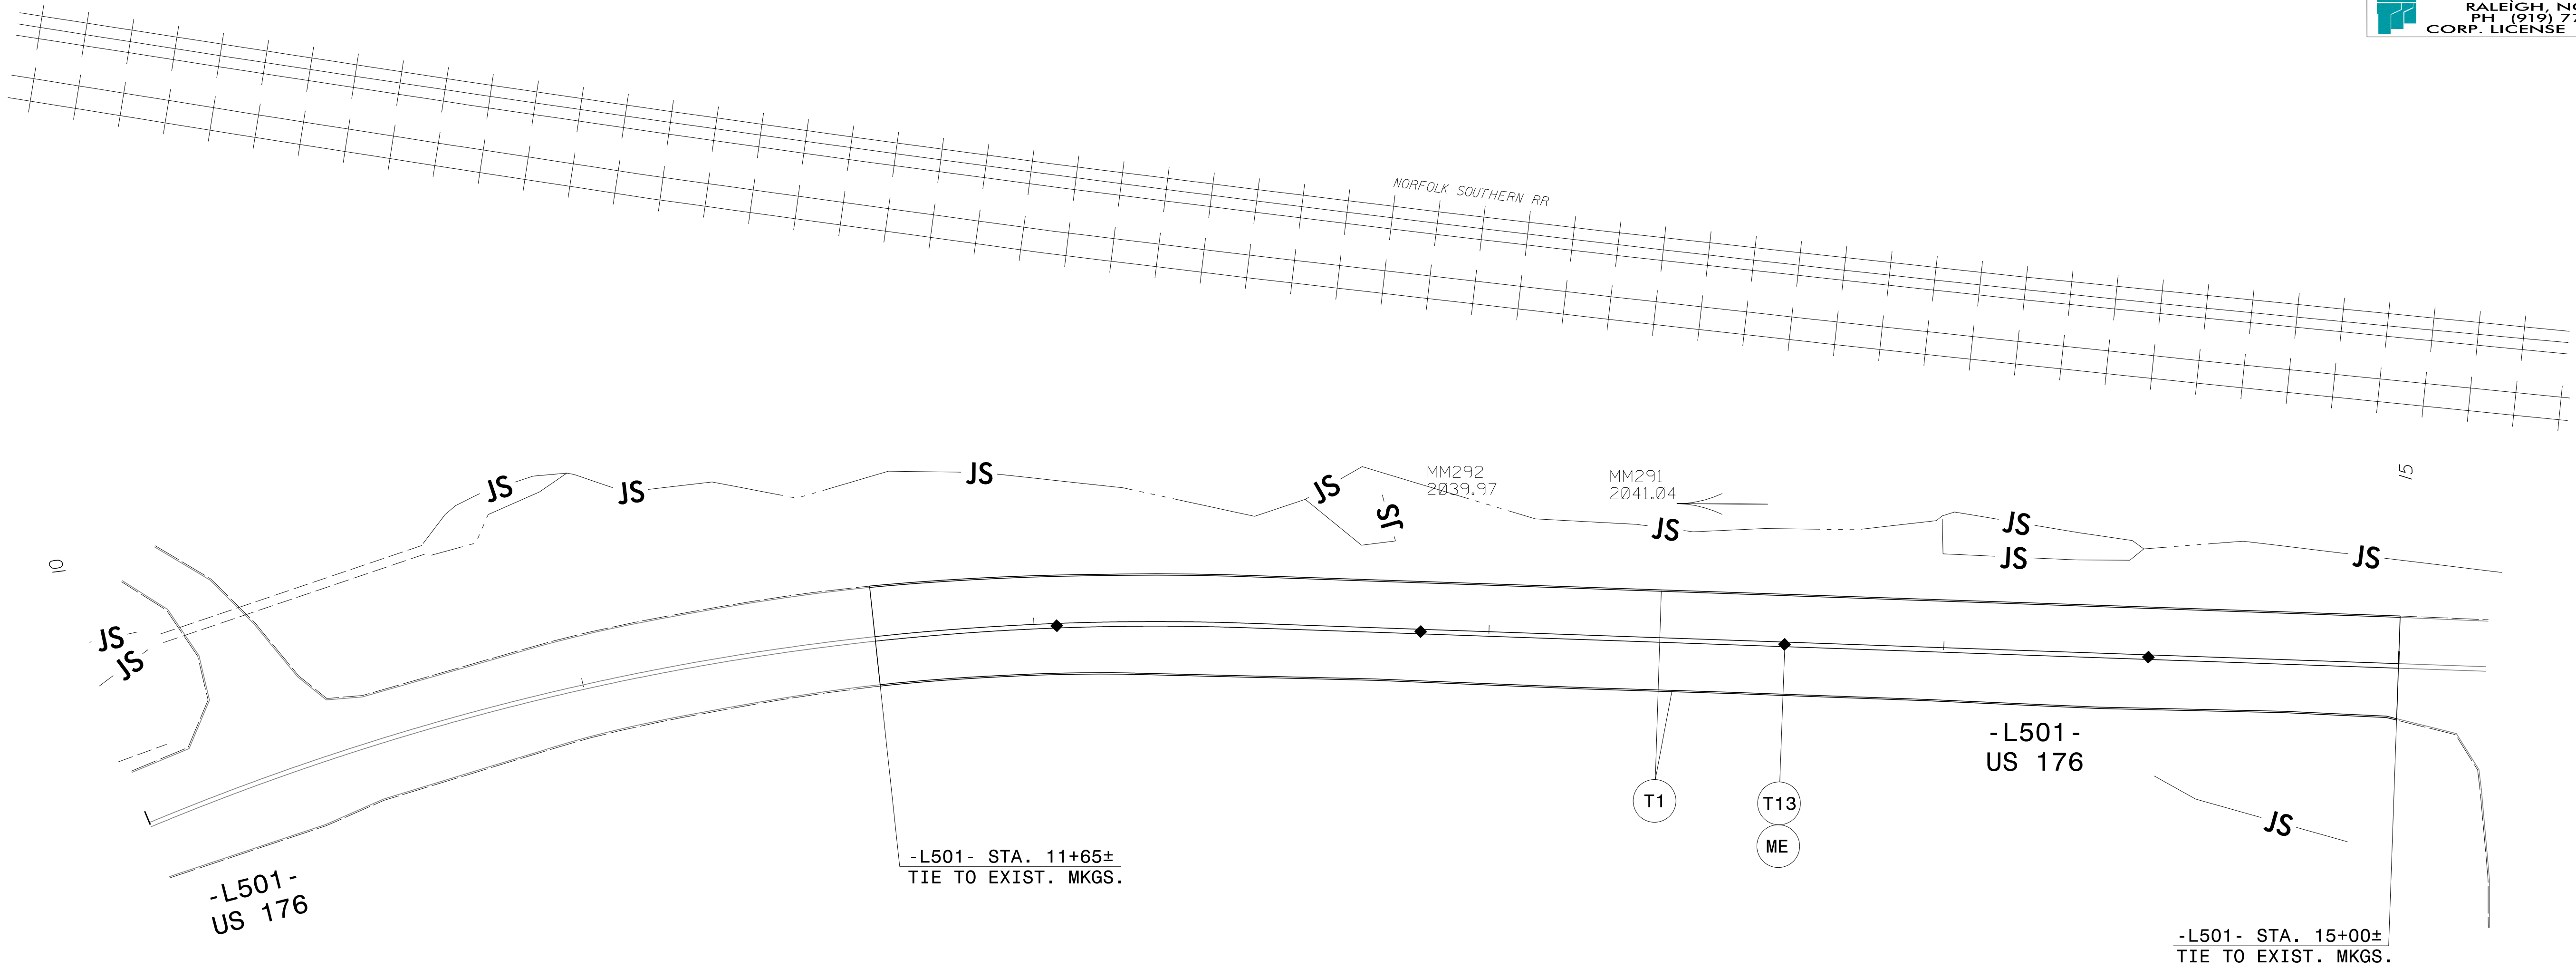


TIP NO. 18314.1075011	SHEET NO. PMP-2
APPROVED:  75DB8E90ADE440...	
DATE: 11/6/2025	
SEAL 	
DOCUMENT NOT CONSIDERED FINAL UNLESS ALL SIGNATURES COMPLETED	
 TGS ENGINEERS 706 HILLSBOROUGH STREET (SUITE 200) RALEIGH, NC 27603 PH (919) 773-8887 CORP. LICENSE NO.: C-0275	



NOTE: SEE RSD 1250.01 FOR PAVEMENT MARKER
INSTALLATION SPACING

**SITE 501
PAVEMENT MARKING DETAIL**