

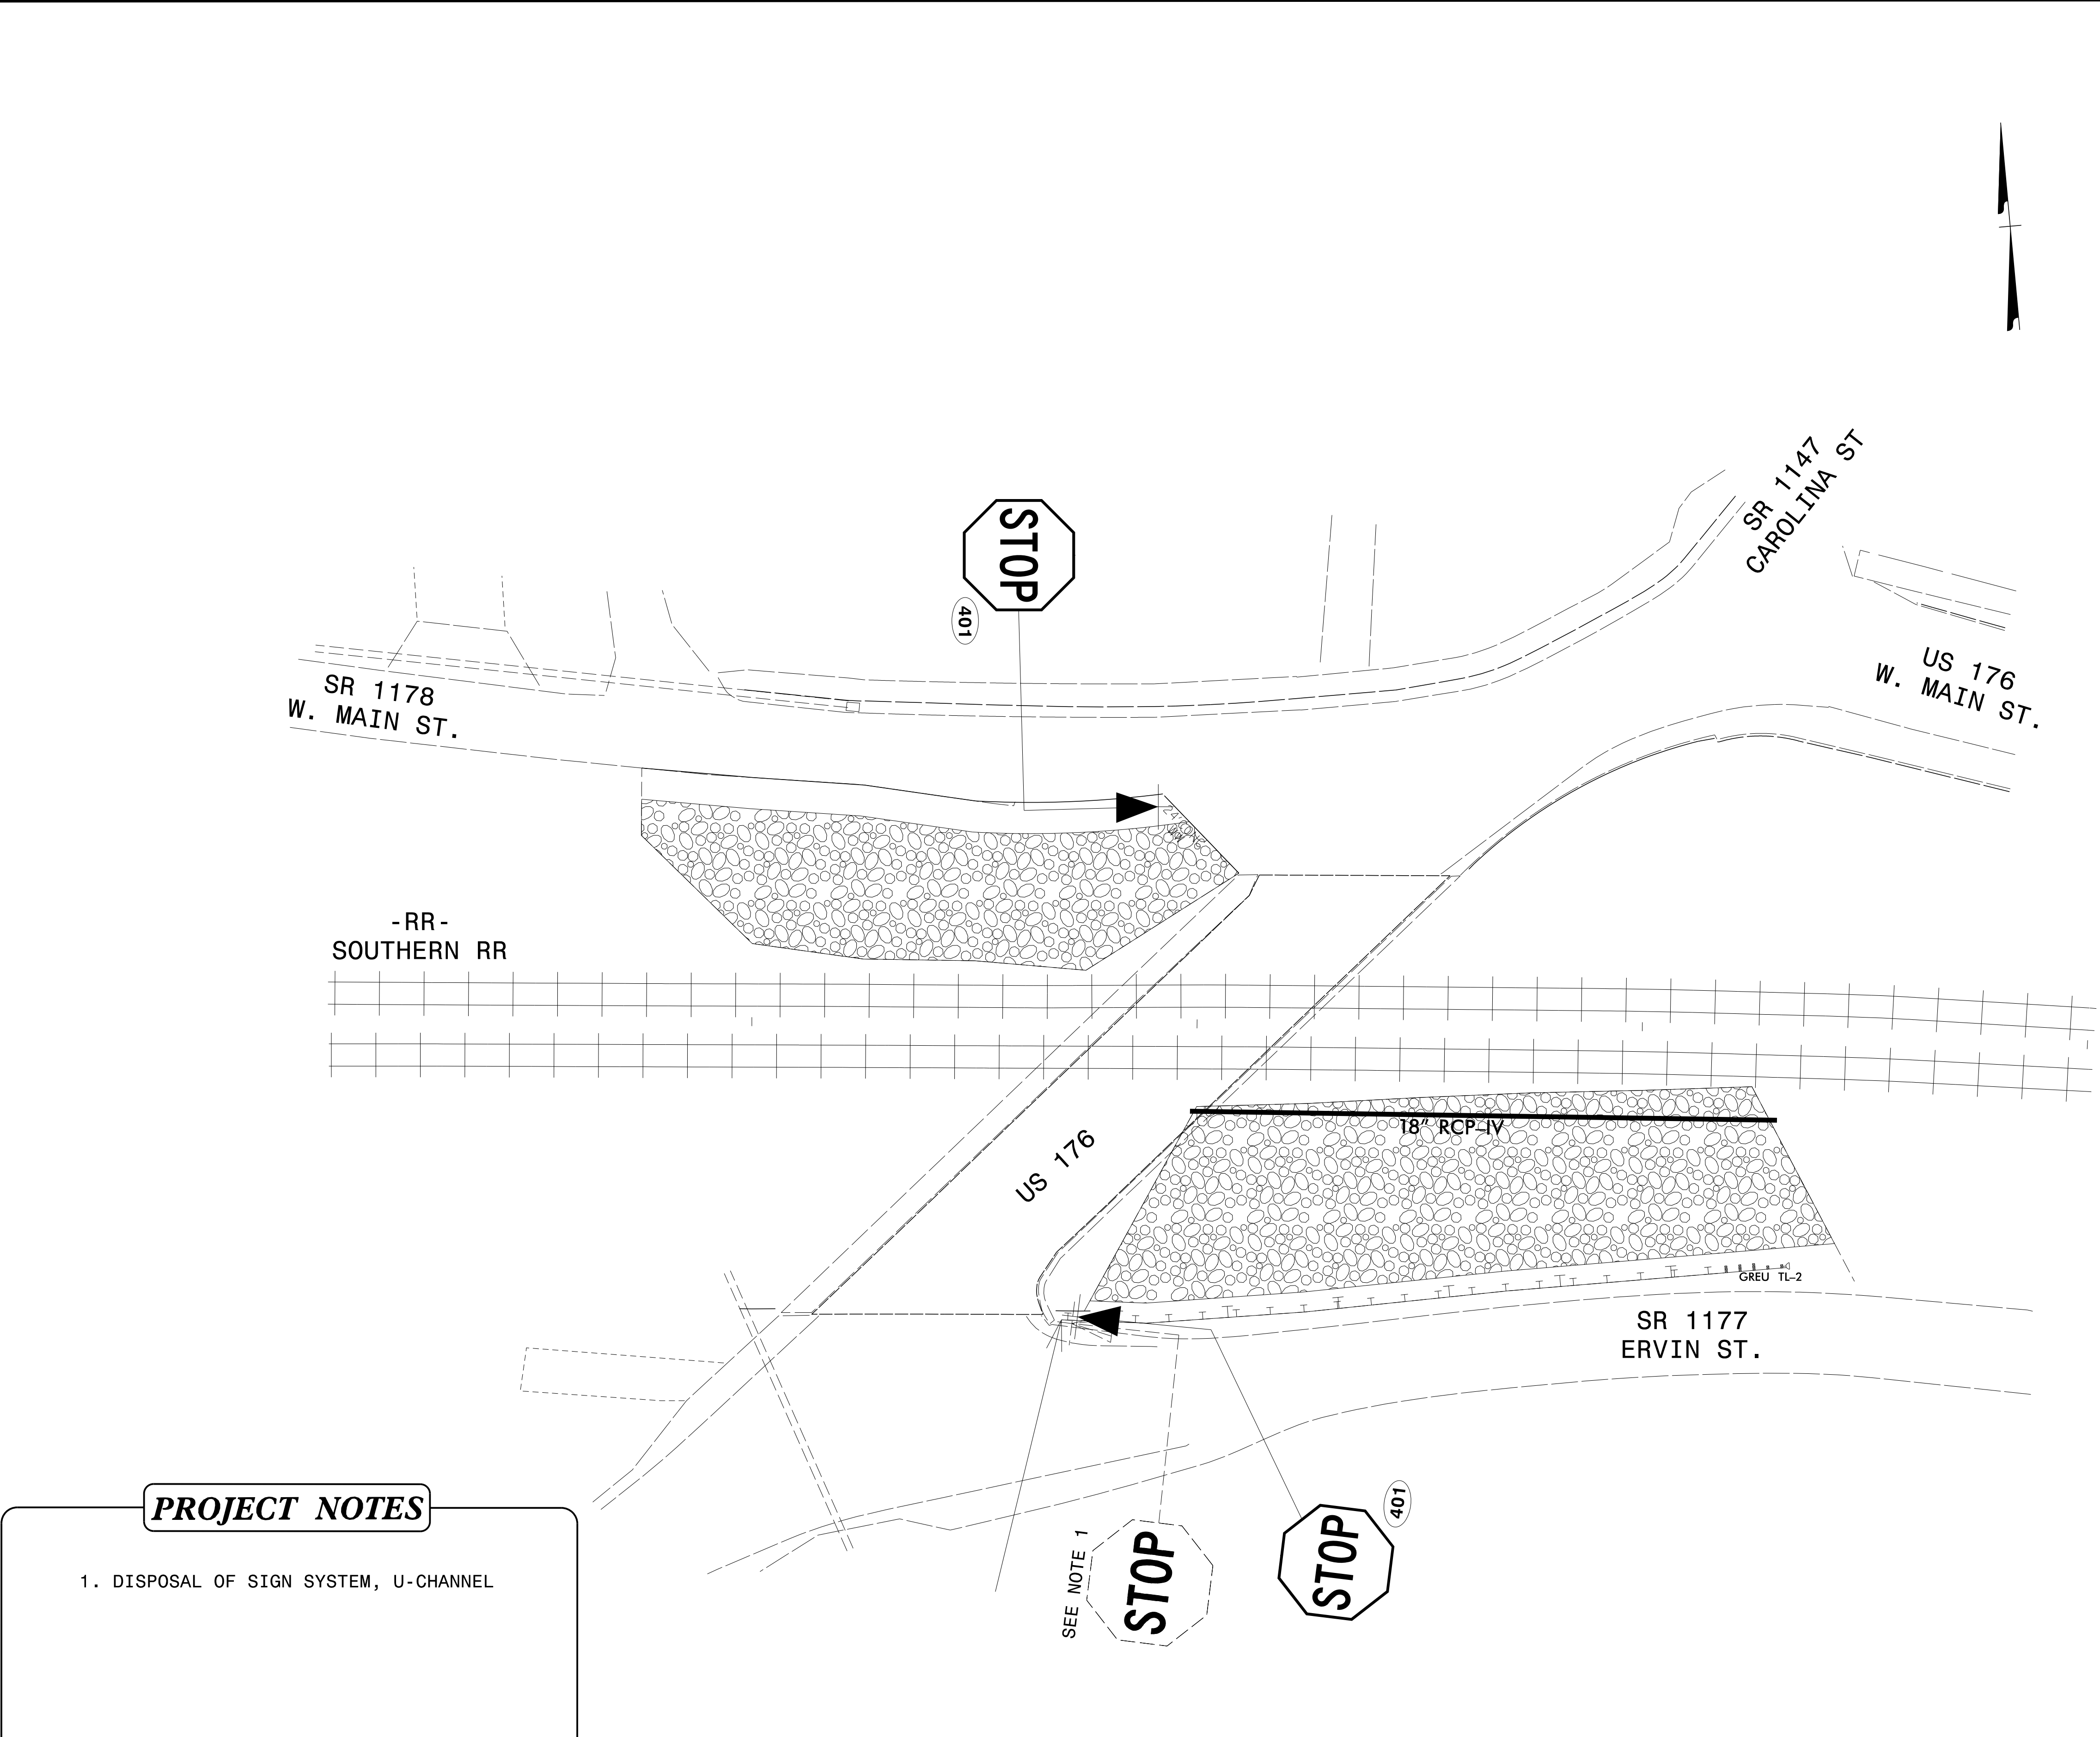


TIP NO.	SHEET NO.
18314.1075011	SIGN-3
Signed by: <i>Don A. Parker</i>	
APPROVED: _____ <small>75DB8E9DADEF440...</small>	
DATE: 11/6/2025	
SEAL	
	
DOCUMENT NOT CONSIDERED FINAL UNLESS ALL SIGNATURES COMPLETED	
 TGS ENGINEERS 706 HILLSBOROUGH STREET (SUITE 200) RALEIGH, NC 27603 PH (919) 773-8887 CORP. LICENSE NO.: C-0275	



PROJECT NOTES

1. DISPOSAL OF SIGN SYSTEM, U-CHANNEL

**SITES 685 & EF1
EXISTING/PROPOSED SIGNS**