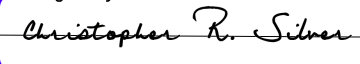

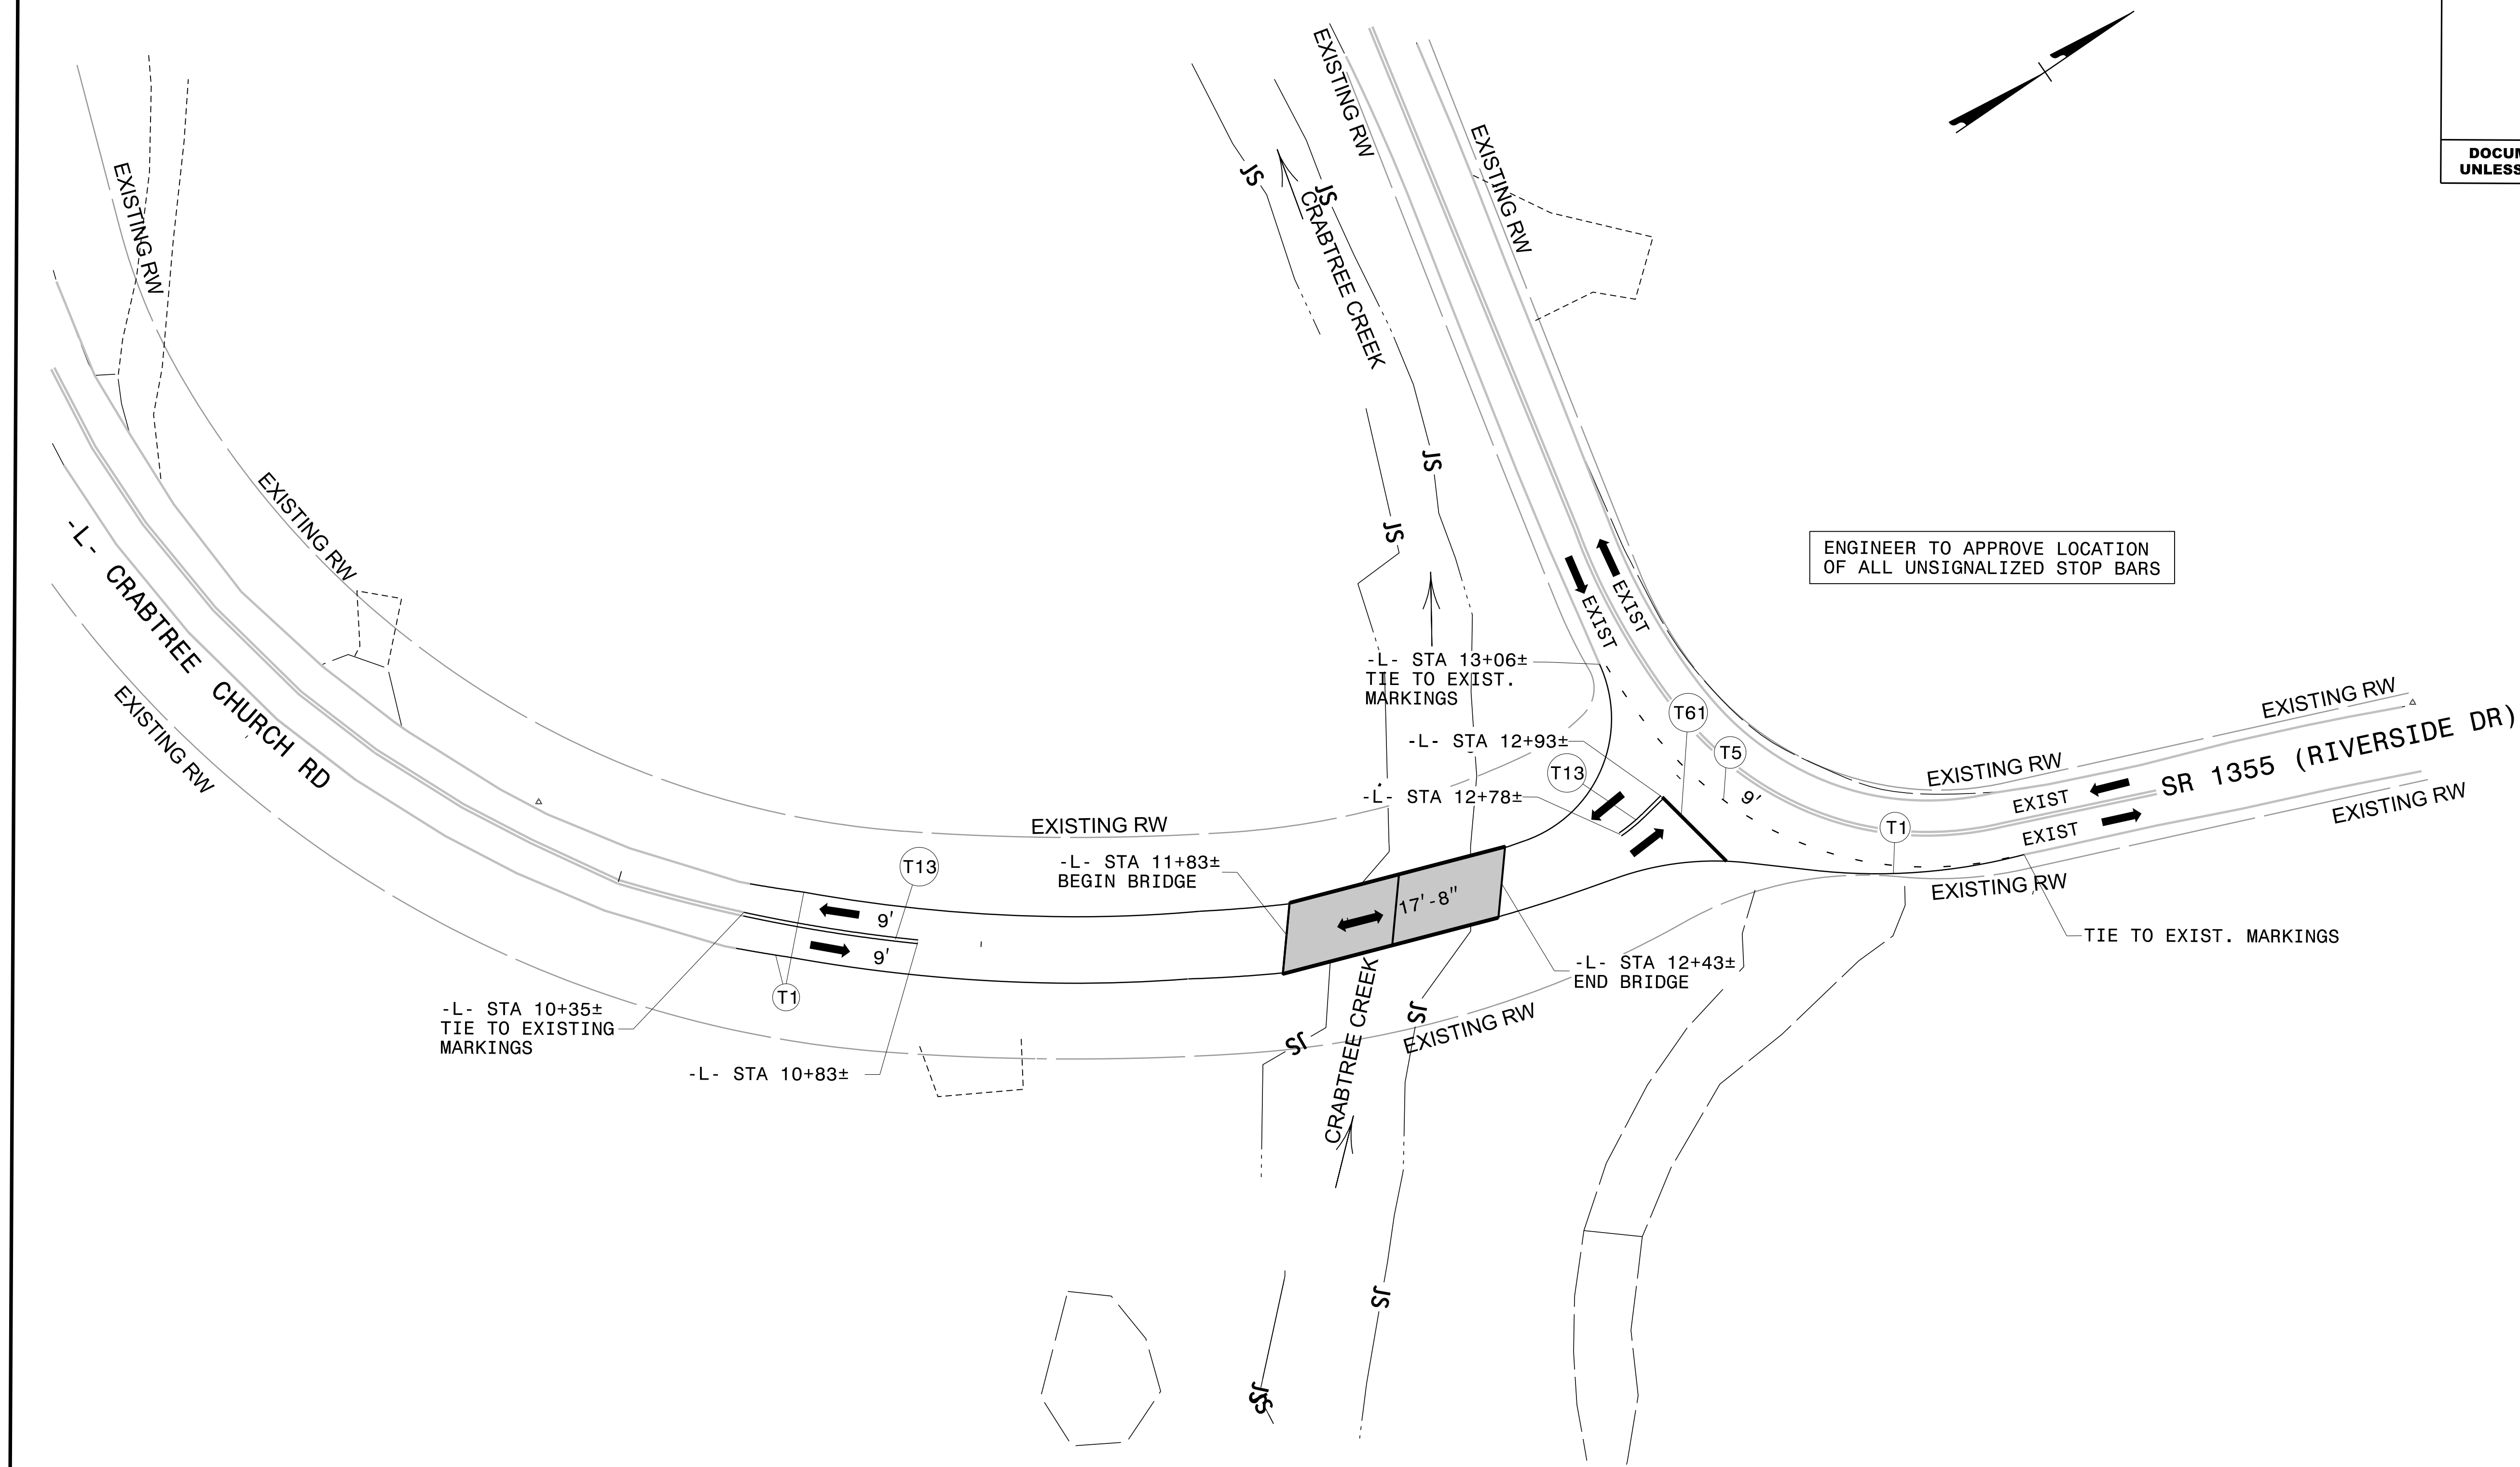


PROJECT	SHEET NO.
18314.1044073	PMP-2
APPROVED:  Signed by: Christopher R. Silver	
DATE: 12/12/2025	
SEAL	
	
DOCUMENT NOT CONSIDERED FINAL UNLESS ALL SIGNATURES COMPLETED	



12/12/2025
H:\wood\41_PMP_PSH02.dgn

RK&K
P: (919) 876-8660 8601 Six Forks Road Forum 1 Suite 700 Raleigh, North Carolina 27615 NC License No. F-0112
Engineers Construction Managers Planners Scientists www.rkk.com
Responsive People Creative Solutions

PAVEMENT MARKING DETAIL