

NOTE:
PLACE TEMPORARY ROCK SEDIMENT
DAMS TYPE - B AND TEMPORARY ROCK
SILT CHECKS - A AT DRAINAGE OUTLETS.

CLEARING AND GRUBBING
EROSION CONTROL FOR
CONSTRUCTION SHEET 4

18314.1044073

ED-04/CONST.04

NORTH CAROLINA
DEPARTMENT OF TRANSPORTATION
HAYWOOD COUNTY



NC DOT DIVISION 14


ROADWAY DESIGN
ENGINEER

PREPARED BY



P: 919.875.9560
8601 Six Forks Road, Forum 1, Suite 700
Raleigh, North Carolina 27615-3960
NC License No. F-0112

Engineers | Construction Managers | Planners | Scientists
www.rk.com
Responsive People | Creative Solutions

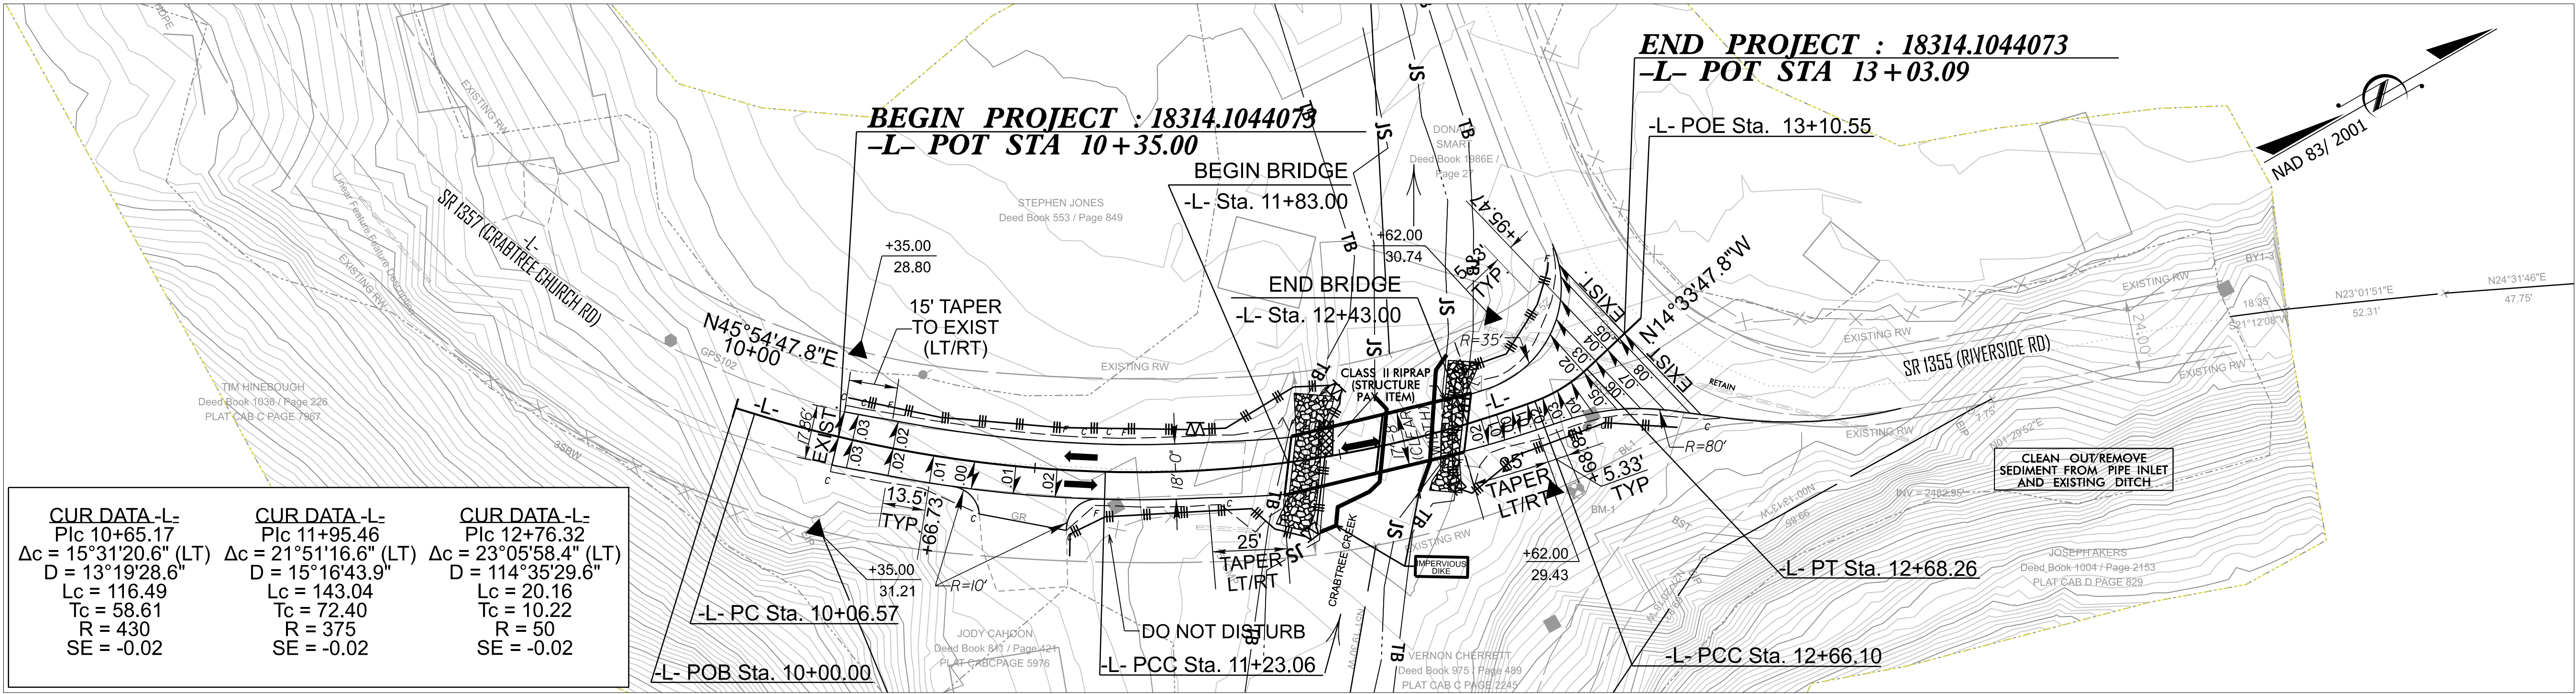

CUR DATA -L-	CUR DATA -L-	CUR DATA -L-
Plc 10+65.17	Plc 11+95.46	Plc 12+76.32
$\Delta c = 15^{\circ}31'20.6''$ (LT)	$\Delta c = 21^{\circ}51'16.6''$ (LT)	$\Delta c = 23^{\circ}05'58.4''$ (LT)
D = 13°19'28.6"	D = 15°16'43.9"	D = 114°35'29.6"
Lc = 116.49	Lc = 143.04	Lc = 20.16
Tc = 58.61	Tc = 72.40	Tc = 10.22
R = 430	R = 375	R = 50
SE = -0.02	SE = -0.02	SE = -0.02

