
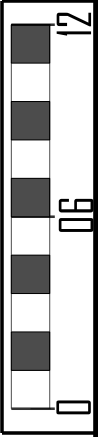


BEGIN BRIDGE 11+83.00

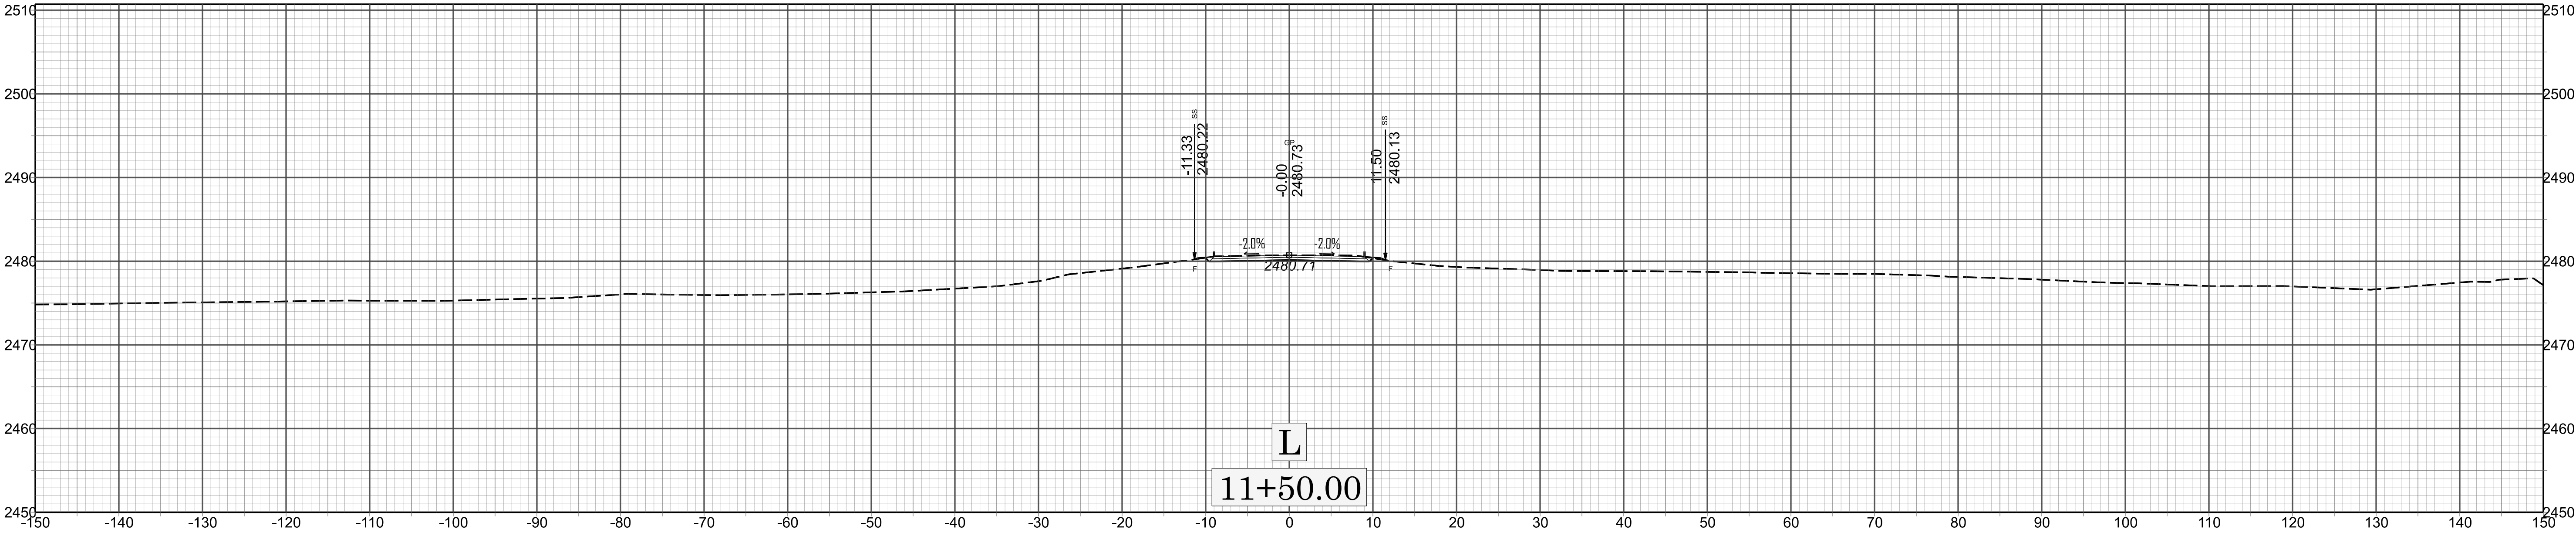

002

X

1834.1044073

