

**This electronic collection of documents is provided  
for the convenience of the user  
and is Not a Certified Document –**

**The documents contained herein were originally issued  
and sealed by the individuals whose names and license  
numbers appear on each page, on the dates appearing  
with their signature on that page.**

**This file or an individual page  
shall not be considered a certified document.**

DIVISION OF HIGHWAYS  
STATE OF NORTH CAROLINA

**CROSS SECTION SUMMARY**  
*IN CUBIC YARDS*

-L- LOCATION	UNCLASSIFIED EXCAVATION	EMBT + %
11+40	0	0
11+50	1	2
12+00	7	37
12+50	5	100
12+93.72 (BEGIN BRIDGE)	4	63
13+00	5	0
13+56.32 (END BRIDGE)	0	0
14+00	0	20
14+50	4	34
14+96.12	3	11

NOTE: EMBANKMENT COLUMN DOES NOT INCLUDE BACKFILL FOR UNDERCUT.


-DRI- LOCATION	UNCLASSIFIED EXCAVATION	EMBT + %
10+11	0	0
10+25	0	16
10+50	0	109
10+75	0	129
11+00	0	65
11+25	0	18
11+50	4	2
11+60	1	0

NOTE: EMBANKMENT COLUMN DOES NOT INCLUDE BACKFILL FOR UNDERCUT.

Approximate quantities only. Unclassified excavation, borrow excavation, fine grading, and clearing and grubbing will be paid for at the contract lump sum price for "grading".

6/23/16


0	2.5	5	PROJ. REFERENCE NO.	SHEET NO.
█	█	█	14SP.20561.1	X-1

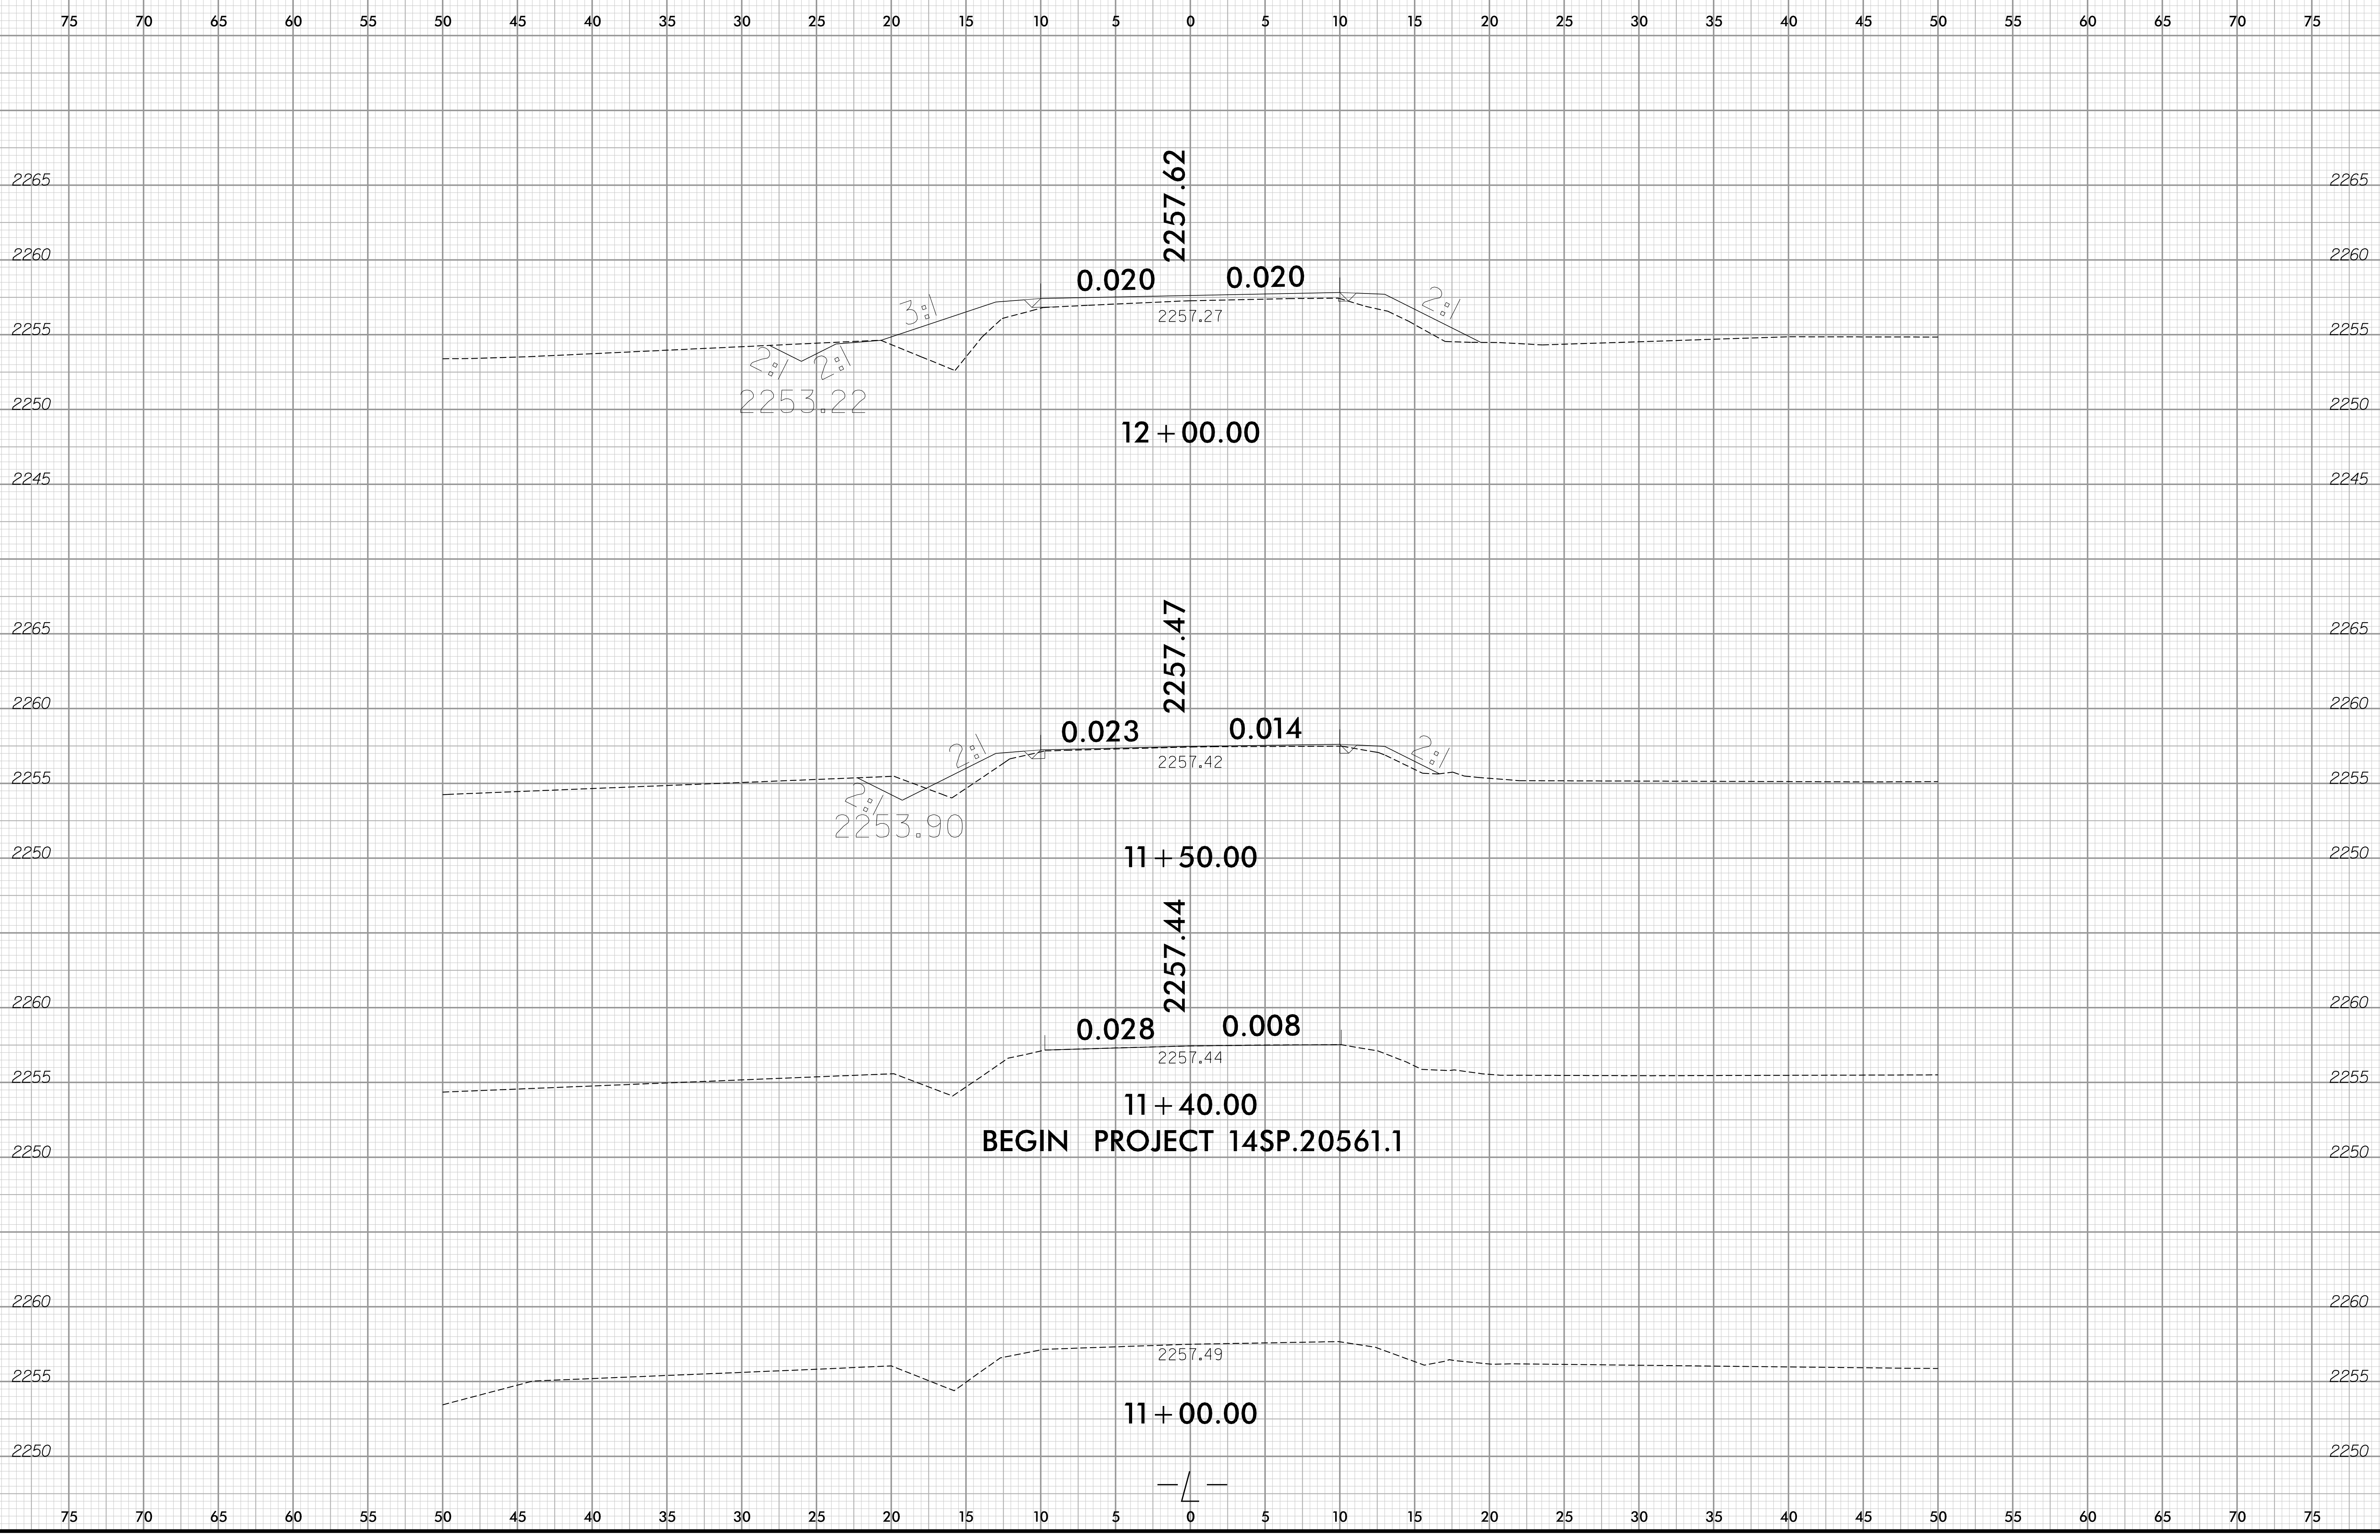

12/9/2021 12:35:4 PM  
\\Roadway\Users\1550343.rdy.xpl.dgn  
User:amfitzpatrick

6/23/16


0	2.5	5	PROJ. REFERENCE NO.	SHEET NO.
█	█	█	14SP.20561.1	X-2

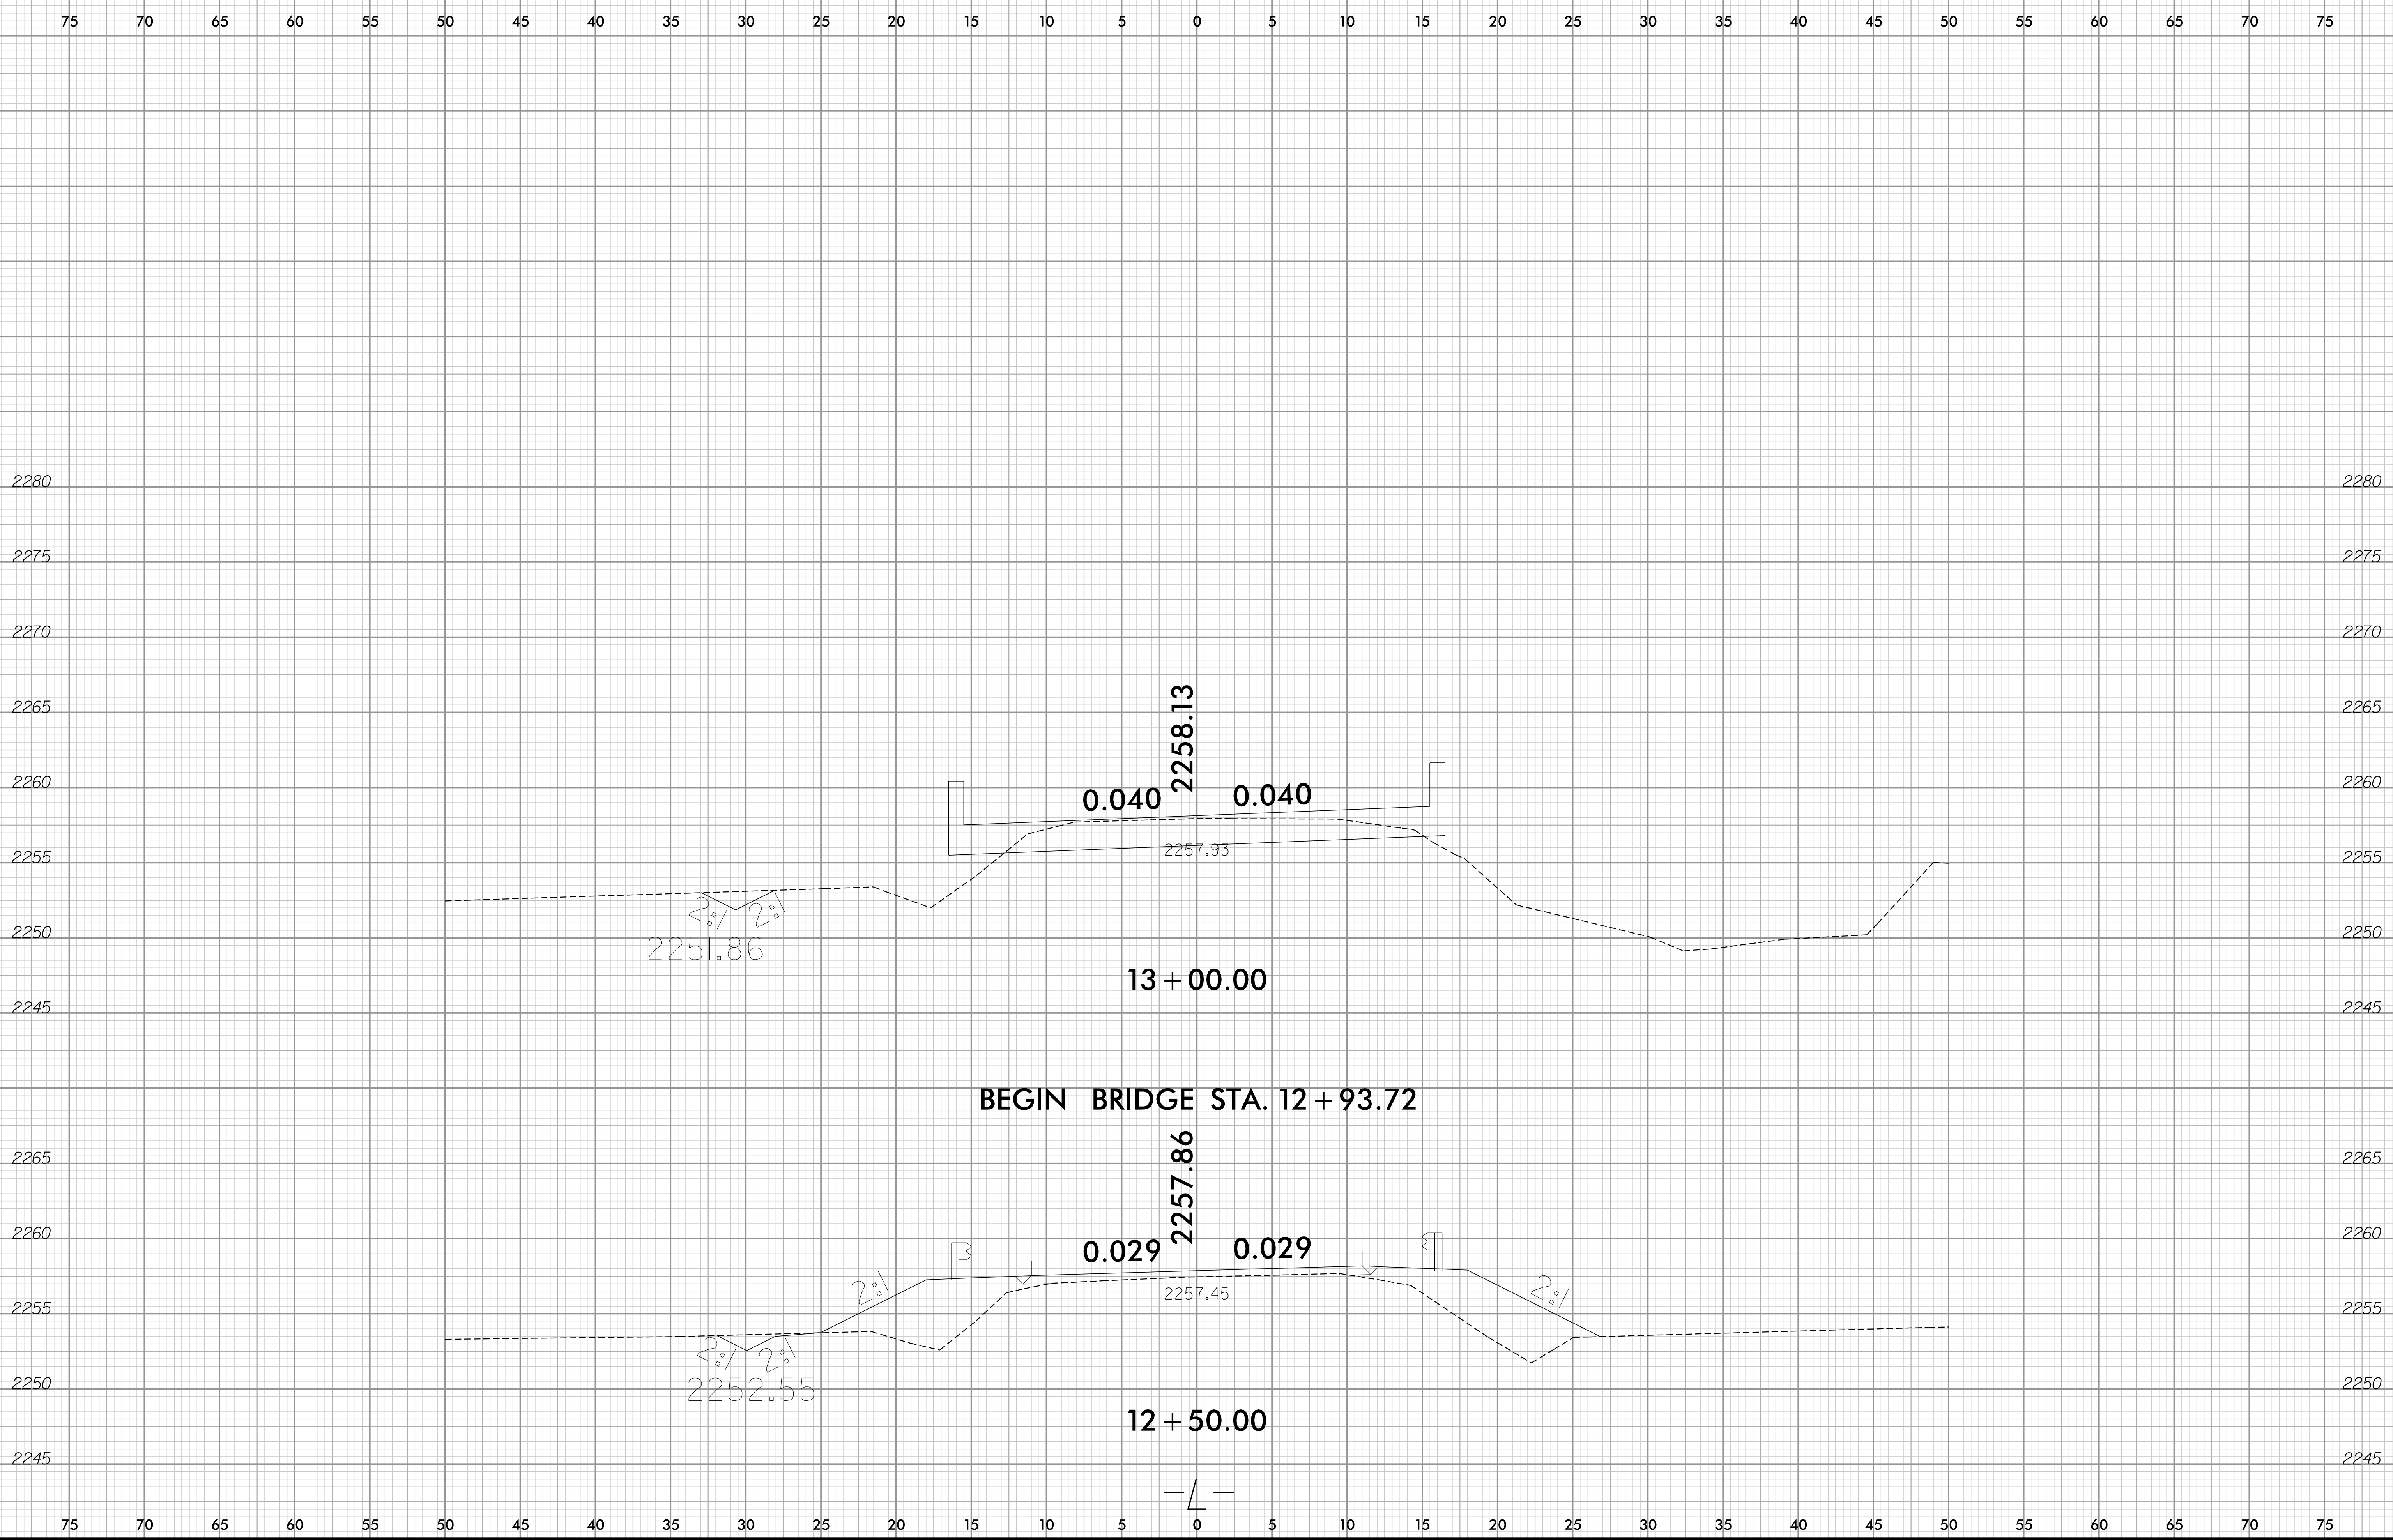

12/9/2021 12:35:4 PM  
\\Roadway\Users\1550343.rdy.xpl.dgn  
User:amf\itzpatrick

6/23/16


0	2.5	5	PROJ. REFERENCE NO.	SHEET NO.
█	█	█	14SP.20561.1	X-3

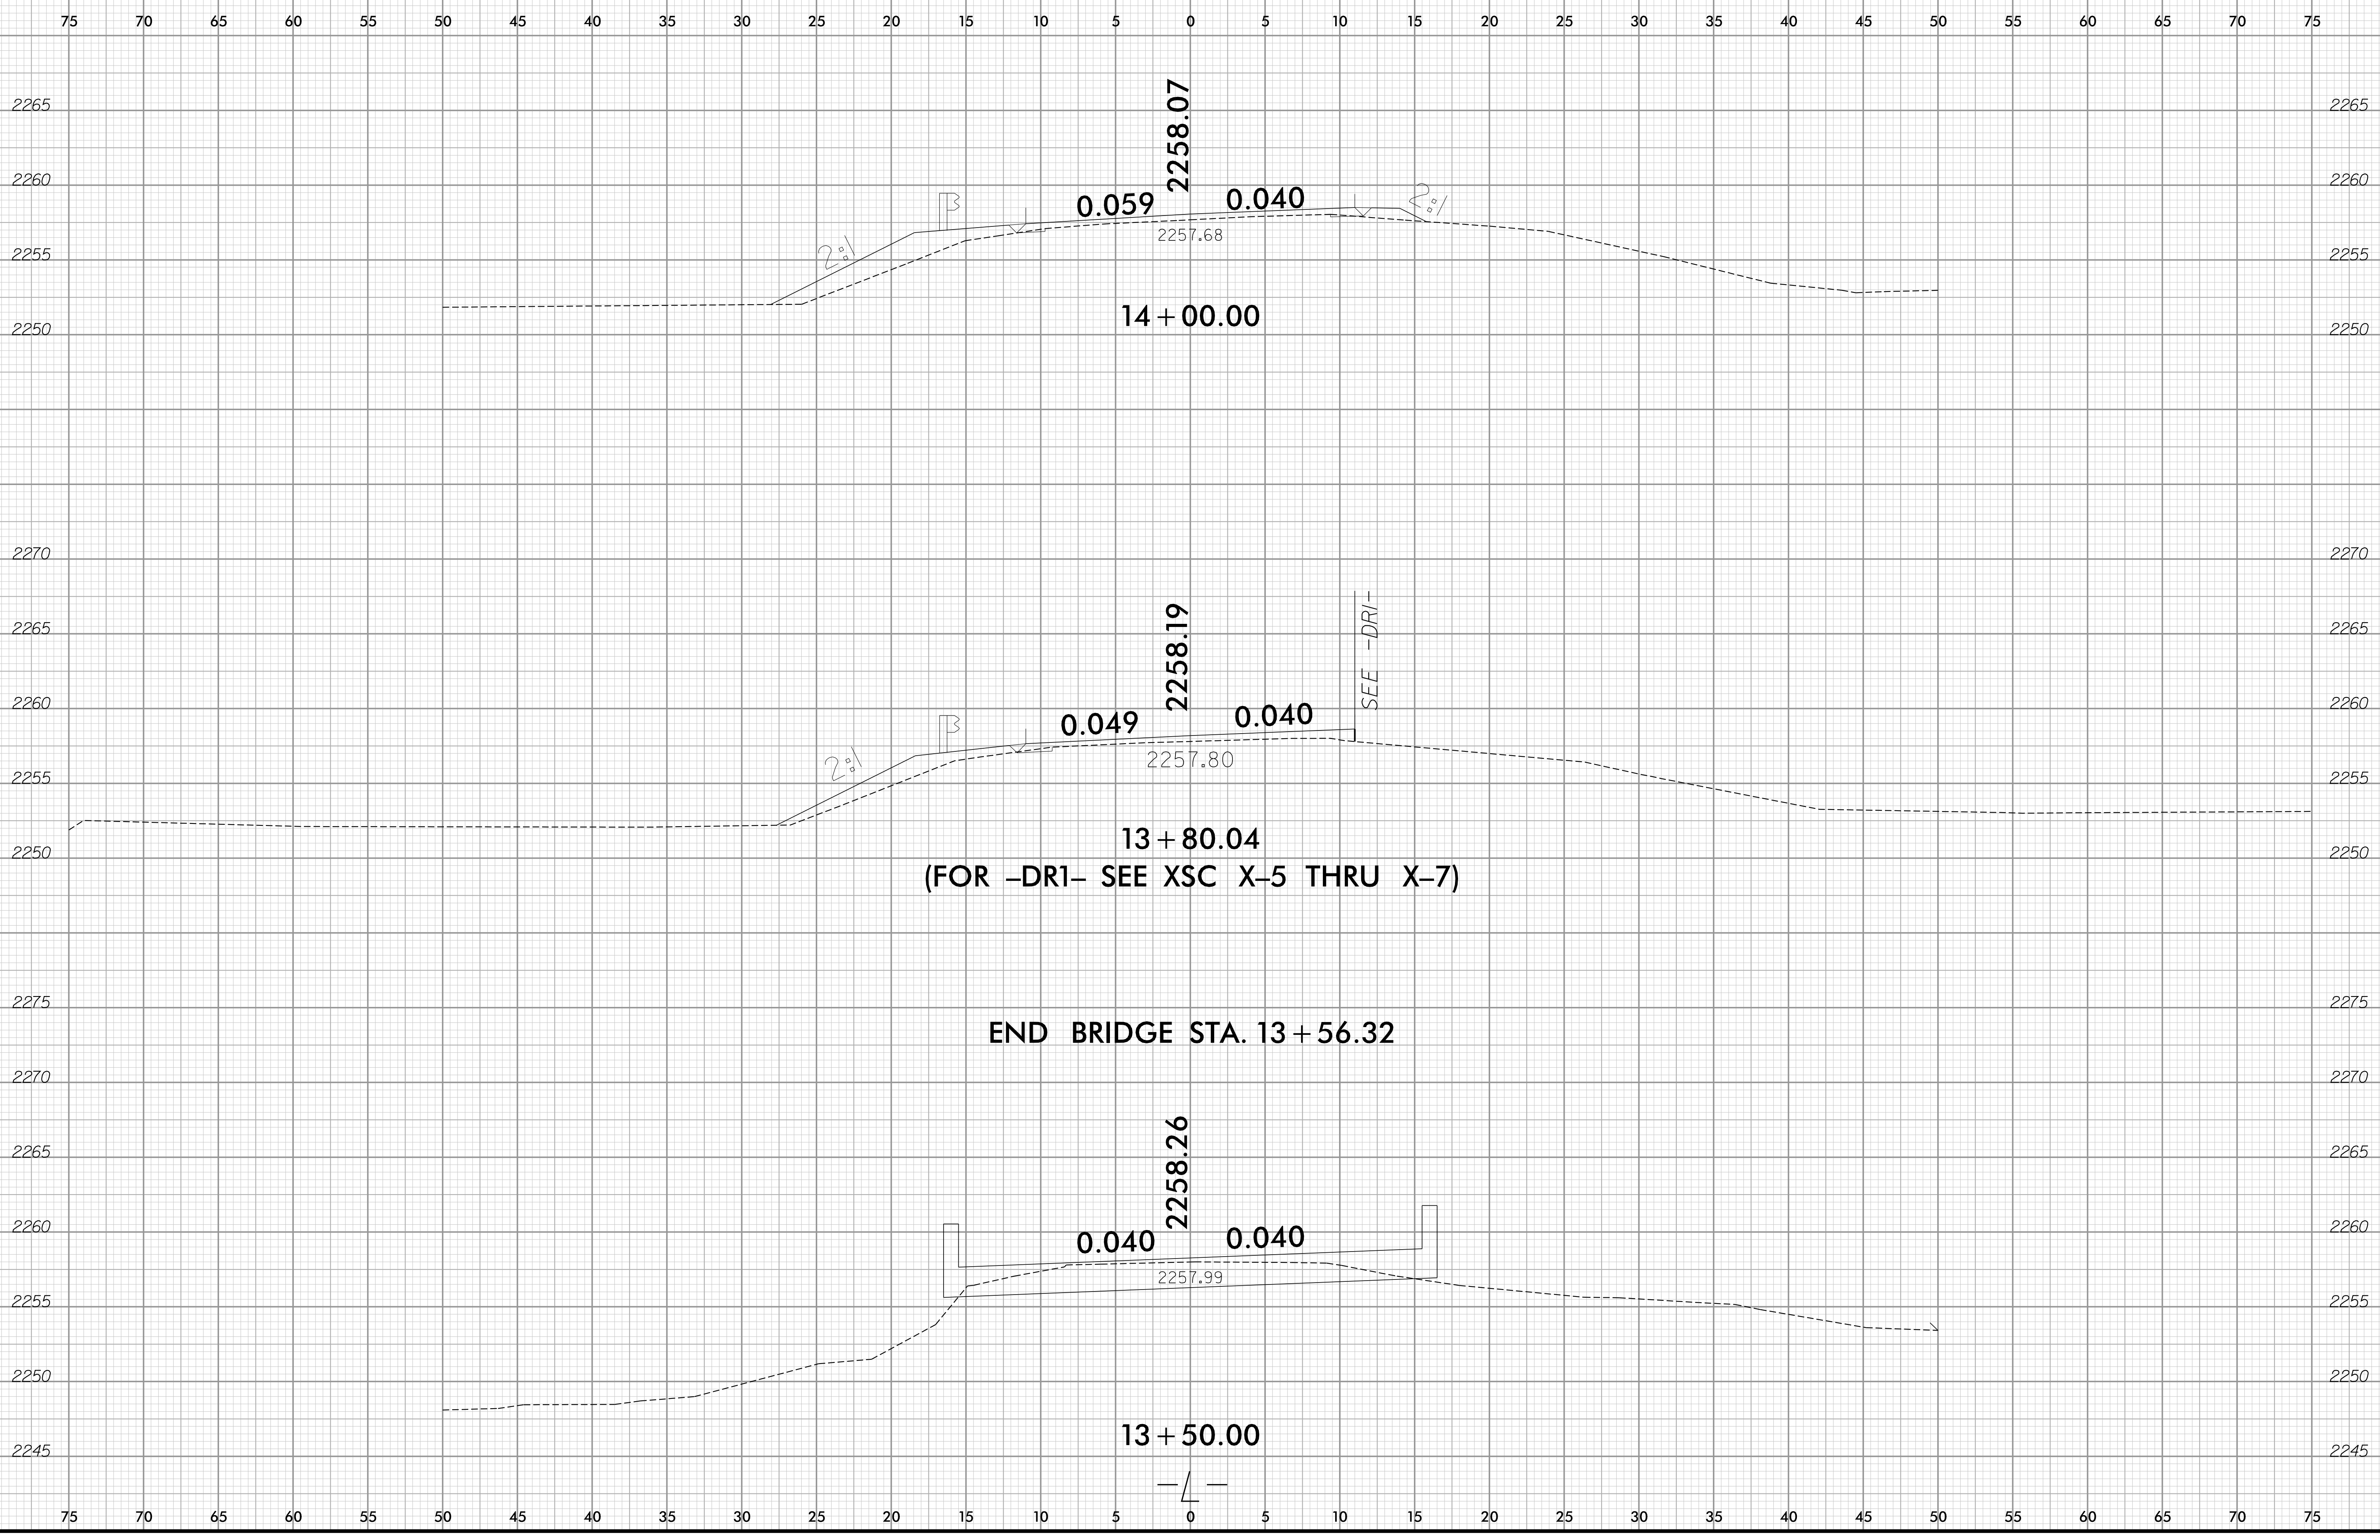

12/9/2021 12:35:4 PM  
\\Roadway\Users\1550343.rdy.xpl.dgn  
User:amfittzpatrick

6/23/16


0	2.5	5	PROJ. REFERENCE NO.	SHEET NO.
█	█	█	14SP.20561.1	X-4

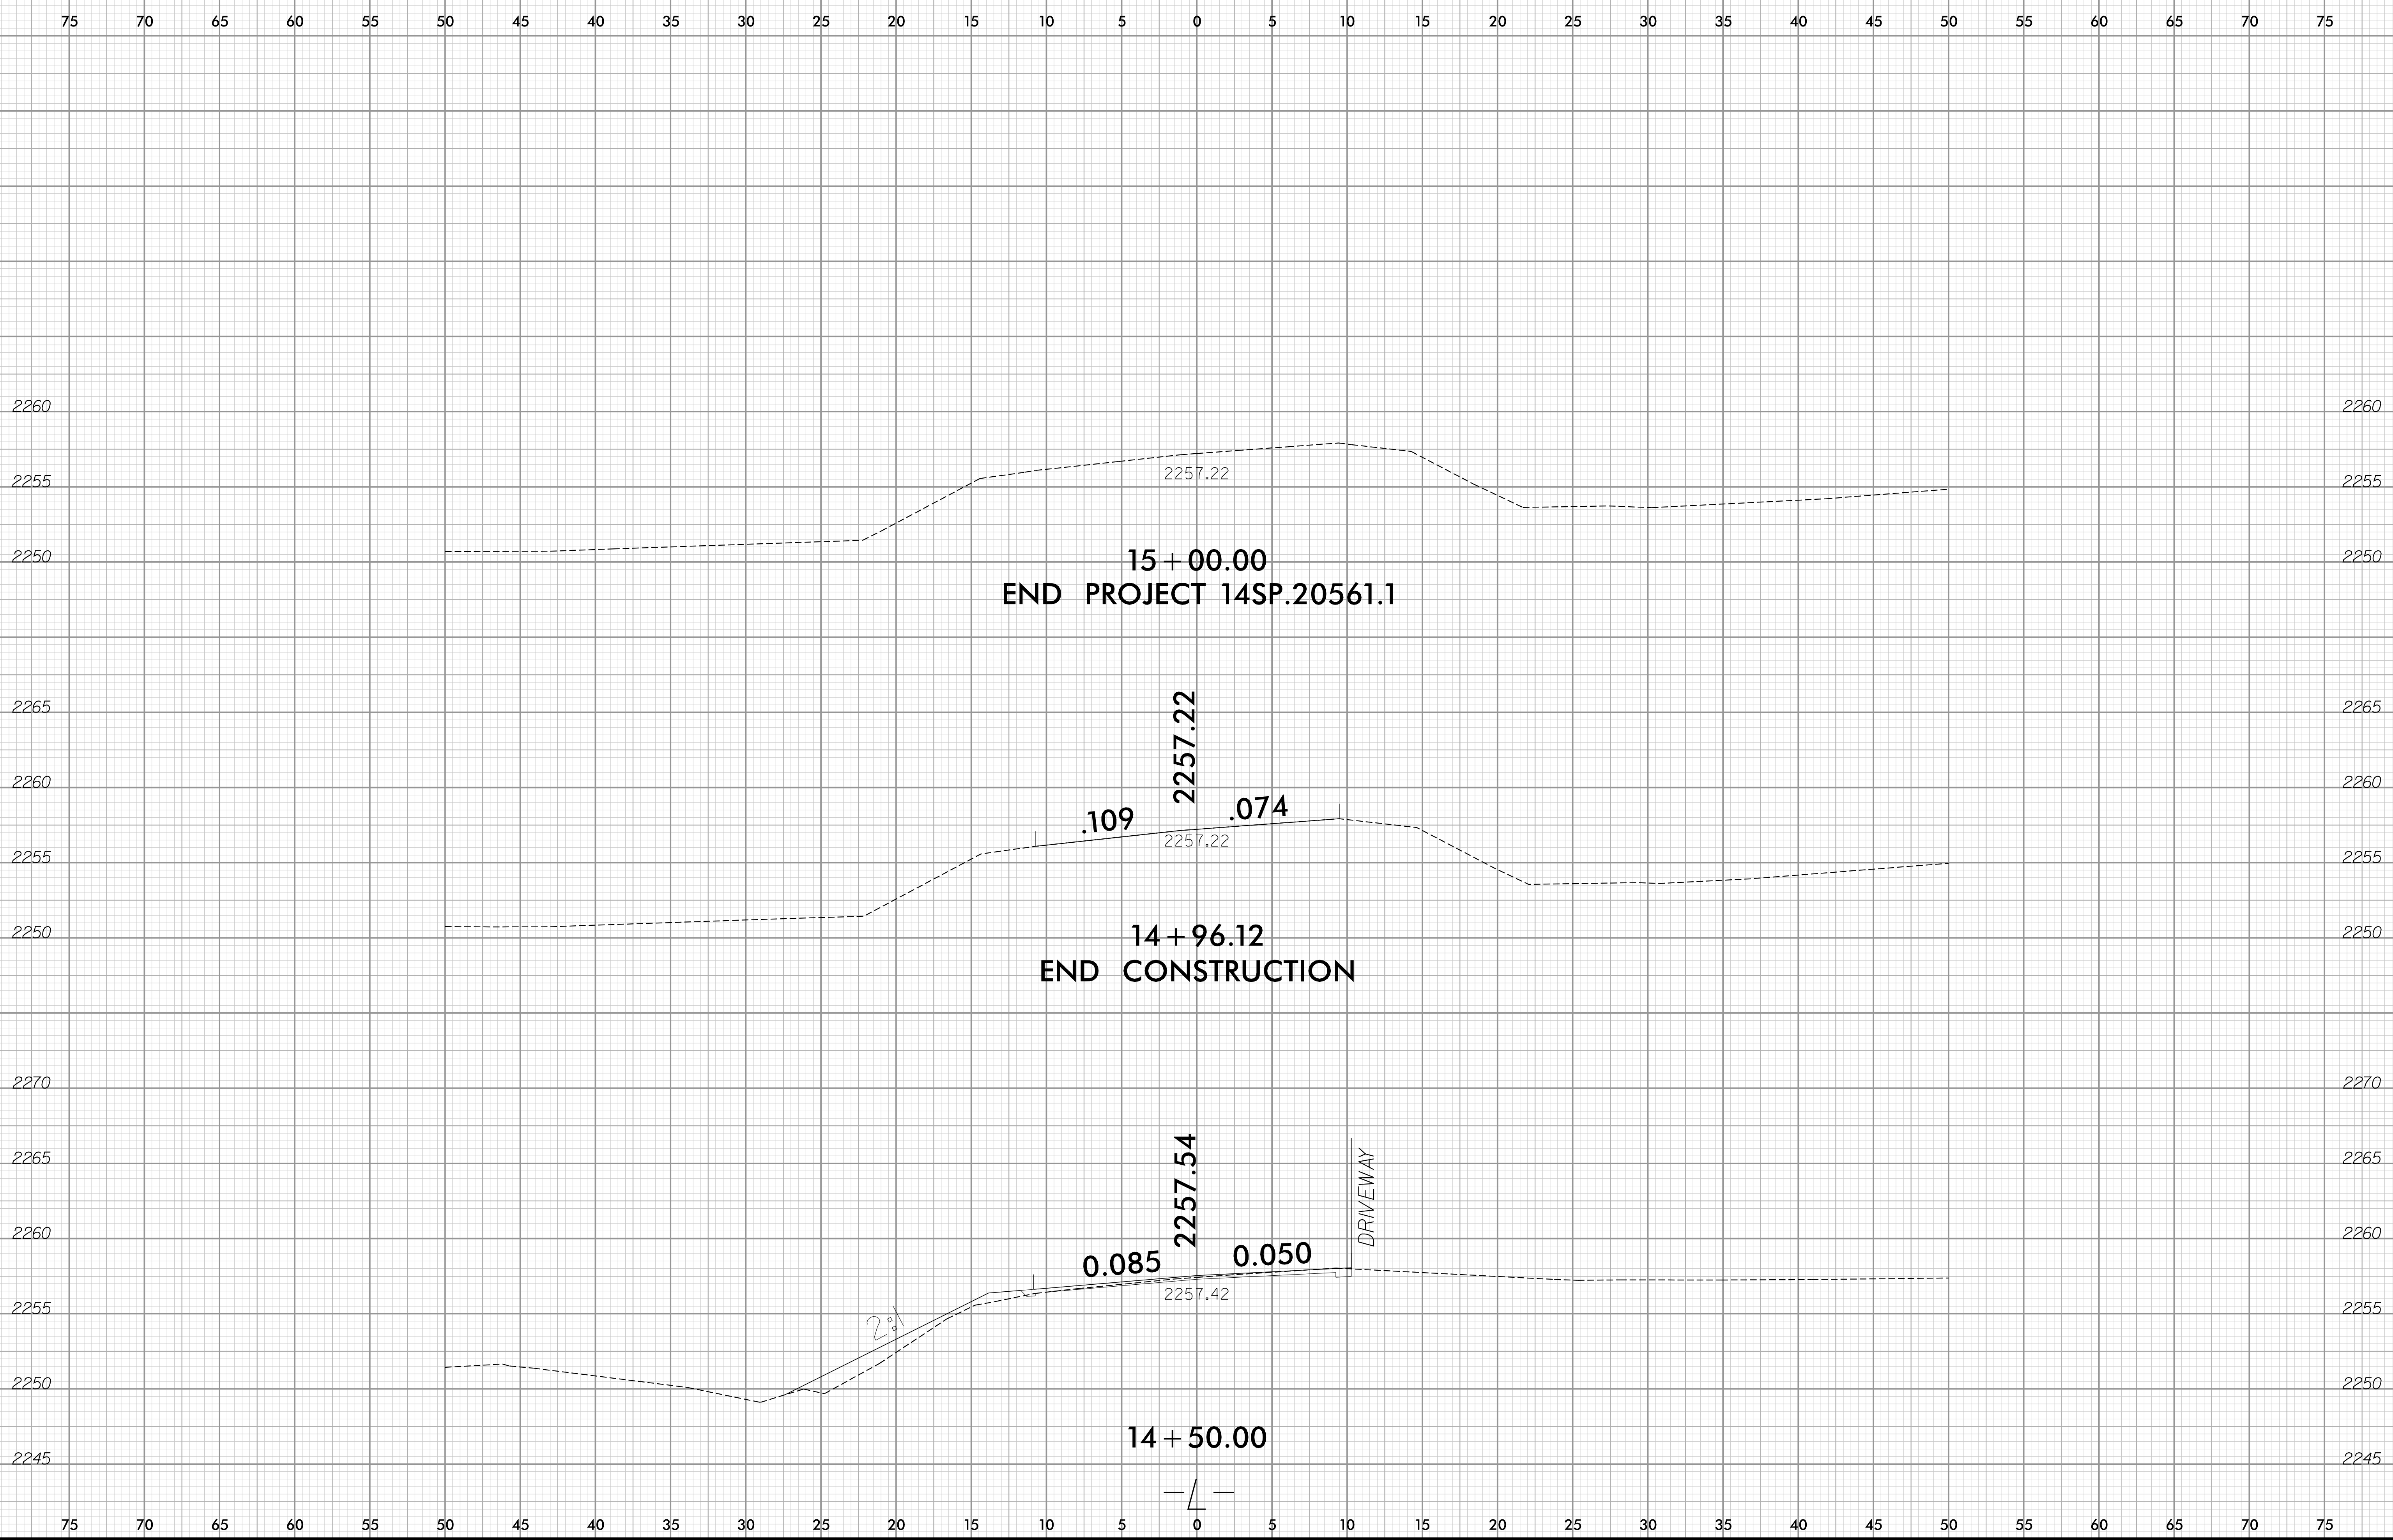

12/9/2021 12:34:54 PM  
\\Roadway\Users\1550343.rdy.xpl.dgn  
User:amfitzpatrick

6/23/16


0	2.5	5	PROJ. REFERENCE NO.	SHEET NO.
█	█	█	14SP.20561.1	X-5

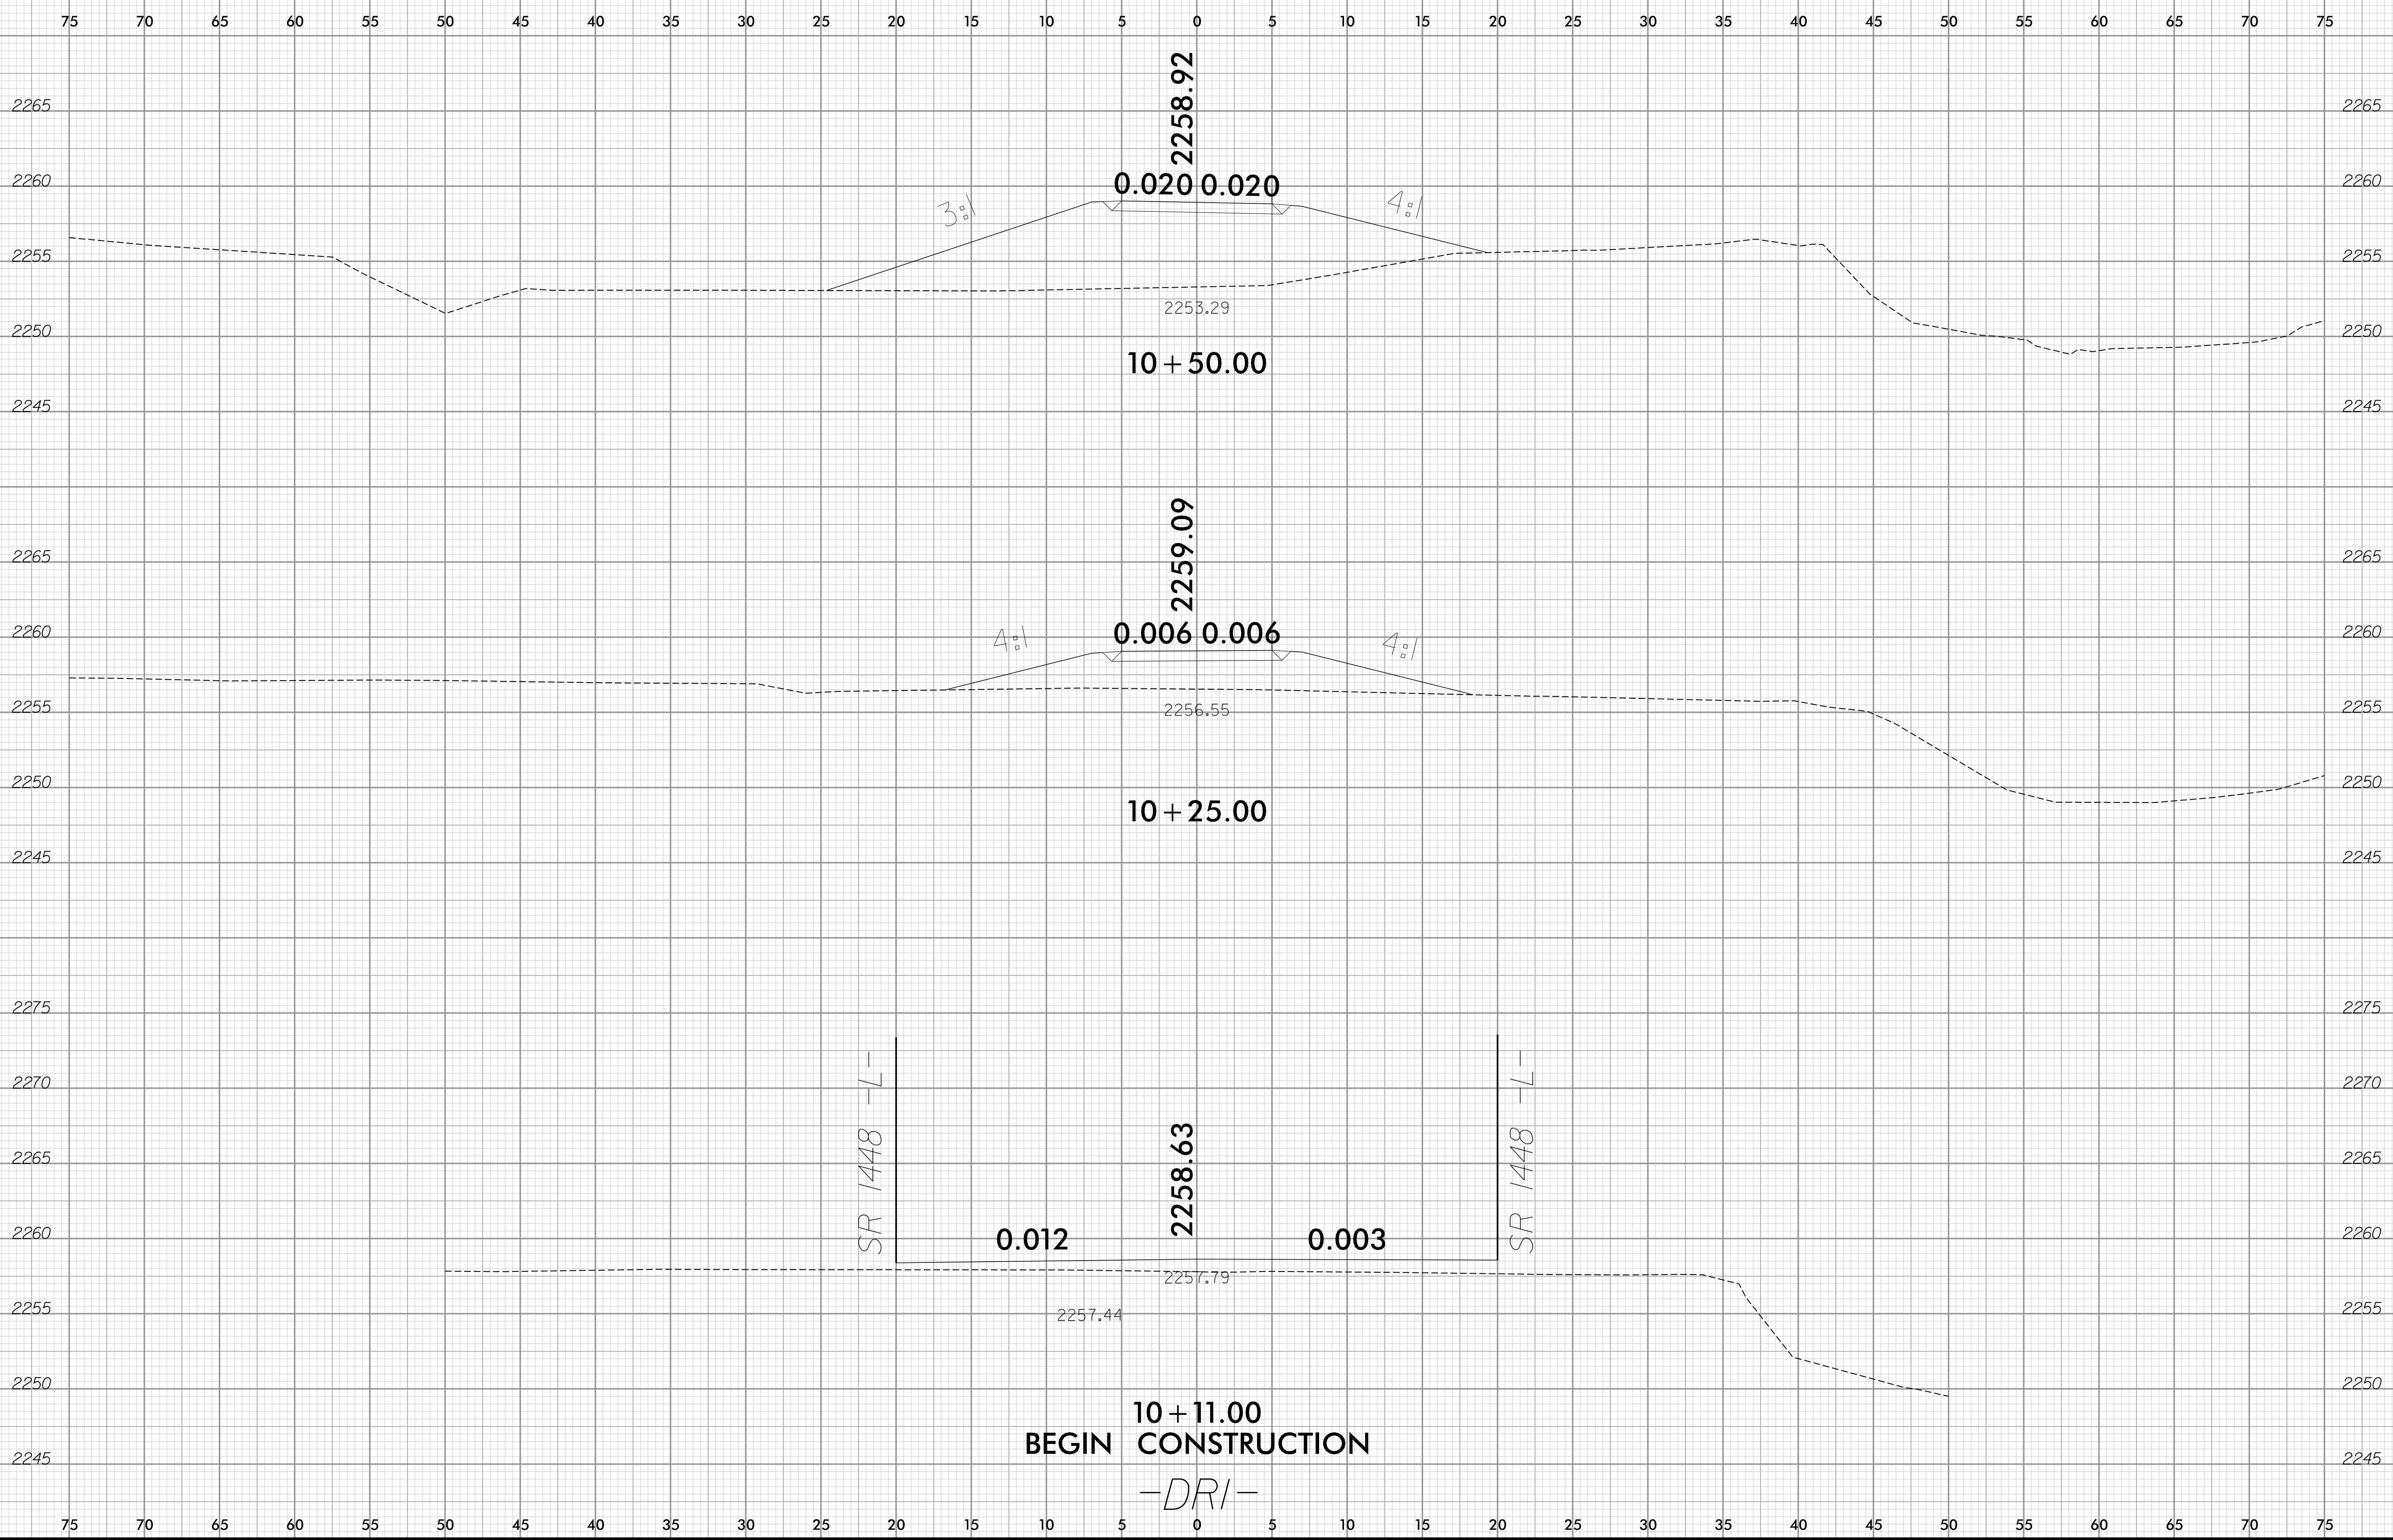

12/9/2014 2:26 PM  
\\scv50343-rdu\_xpl-dri\_new.dgn  
User:amf.tzpetrick

6/23/16

0	2.5	5	PROJ. REFERENCE NO.	SHEET NO.
█	█	█	14SP.20561.1	X-6

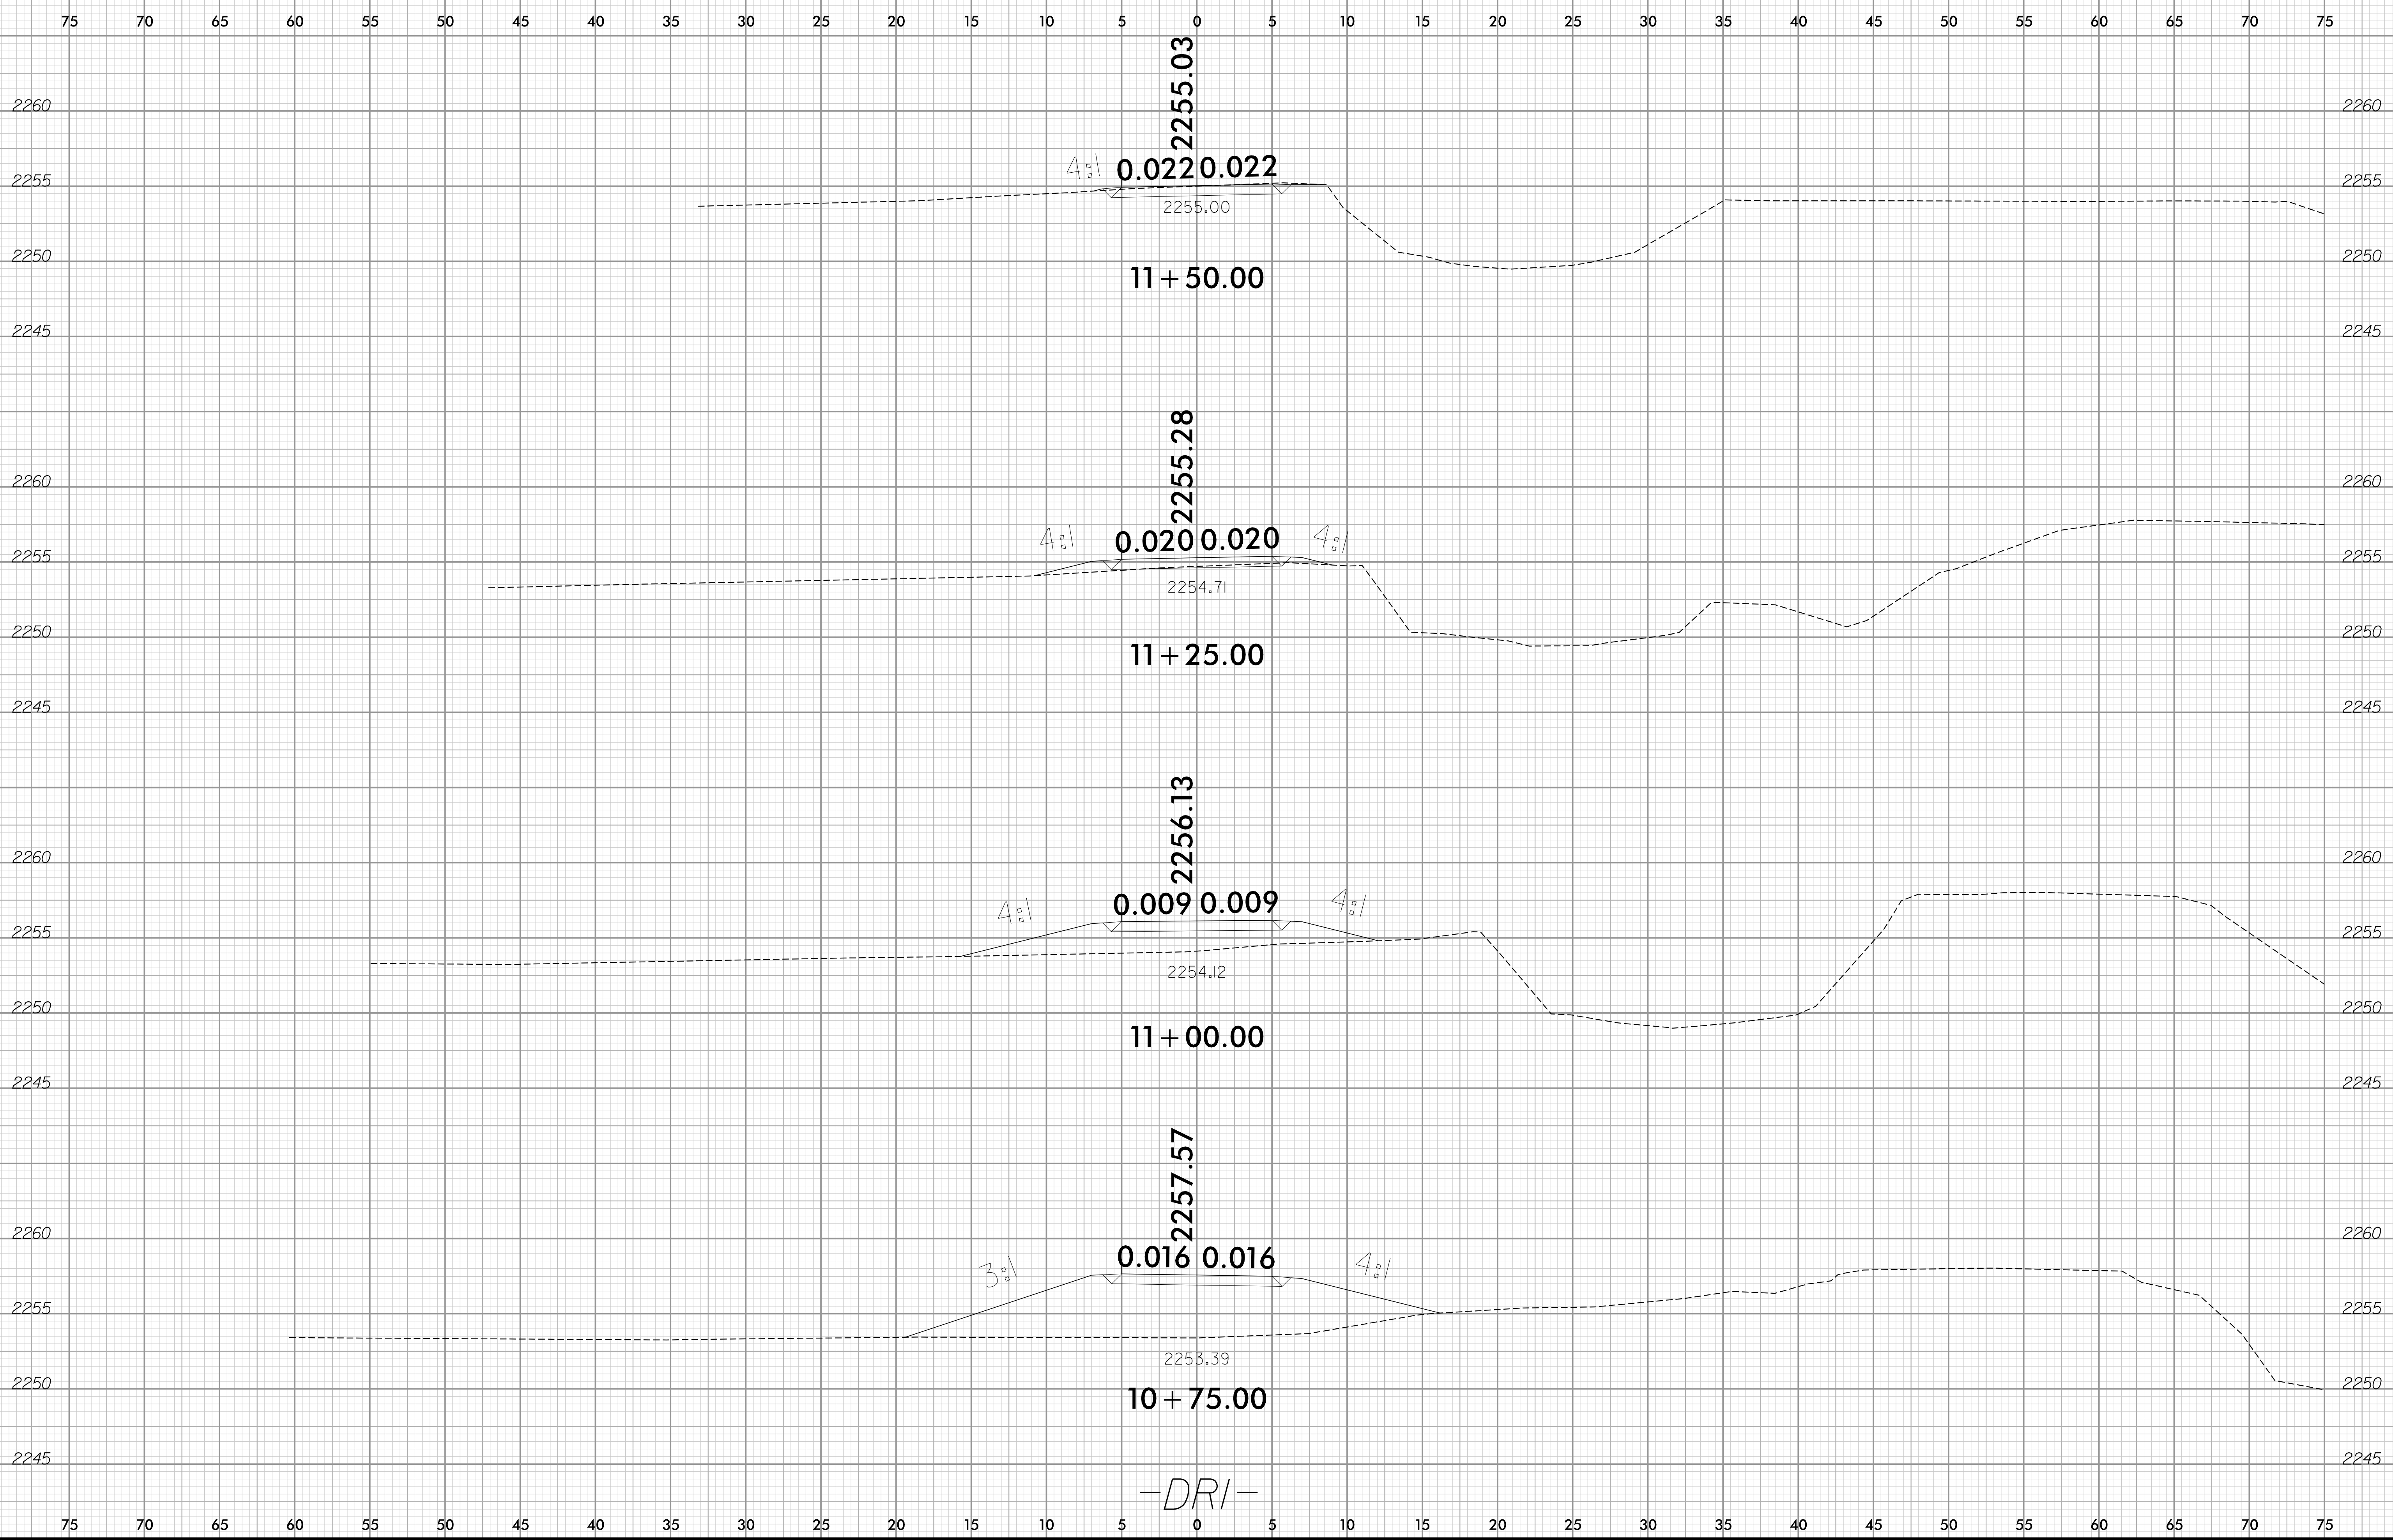

12/9/2016 2:26 PM  
\\scv50343-rdu\_xpl\_dri\_new.dgn  
User:amf.tzpetrick


-DRI-



6/23/16

0	2.5	5	PROJ. REFERENCE NO.	SHEET NO.
■	■	■	14SP.20561.1	X-7

75 70 65 60 55 50 45 40 35 30 25 20 15 10 5 0 5 10 15 20 25 30 35 40 45 50 55 60 65 70 75

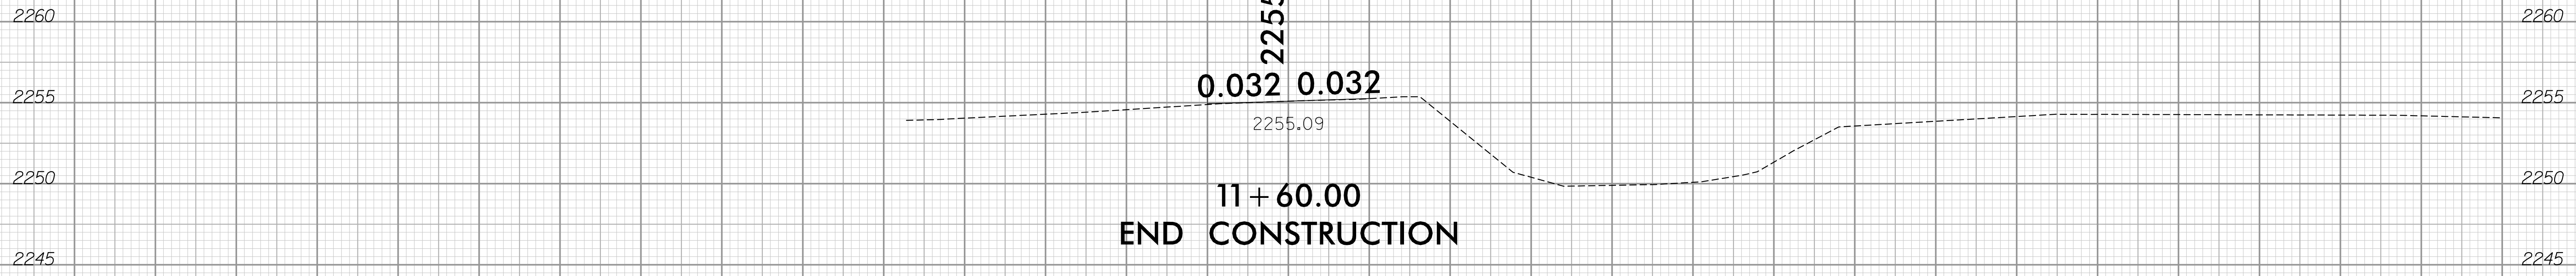

75 70 65 60 55 50 45 40 35 30 25 20 15 10 5 0 5 10 15 20 25 30 35 40 45 50 55 60 65 70 75

12/9/2016 2:26 PM  
 \\scv50343-rdw\_xpl-dri\_new.dgn  
 User:amf.tzpetrick