

**This electronic collection of documents is provided
for the convenience of the user
and is Not a Certified Document –**

**The documents contained herein were originally issued
and sealed by the individuals whose names and license
numbers appear on each page, on the dates appearing
with their signature on that page.**

**This file or an individual page
shall not be considered a certified document.**

8/23/19

0 2.5 5	PROJ. REFERENCE NO. B-6028	SHEET NO. X-1
---------	-------------------------------	------------------




I:\1\2021
B:\Project\Xsc\17BP14R157_rdy_xp1.L.dgn
Source

8/23/19

0 2.5 5	PROJ. REFERENCE NO.	SHEET NO.
	B-6028	X-2

75 70 65 60 55 50 45 40 35 30 25 20 15 10 5 0 5 10 15 20 25 30 35 40 45 50 55 60 65 70 75

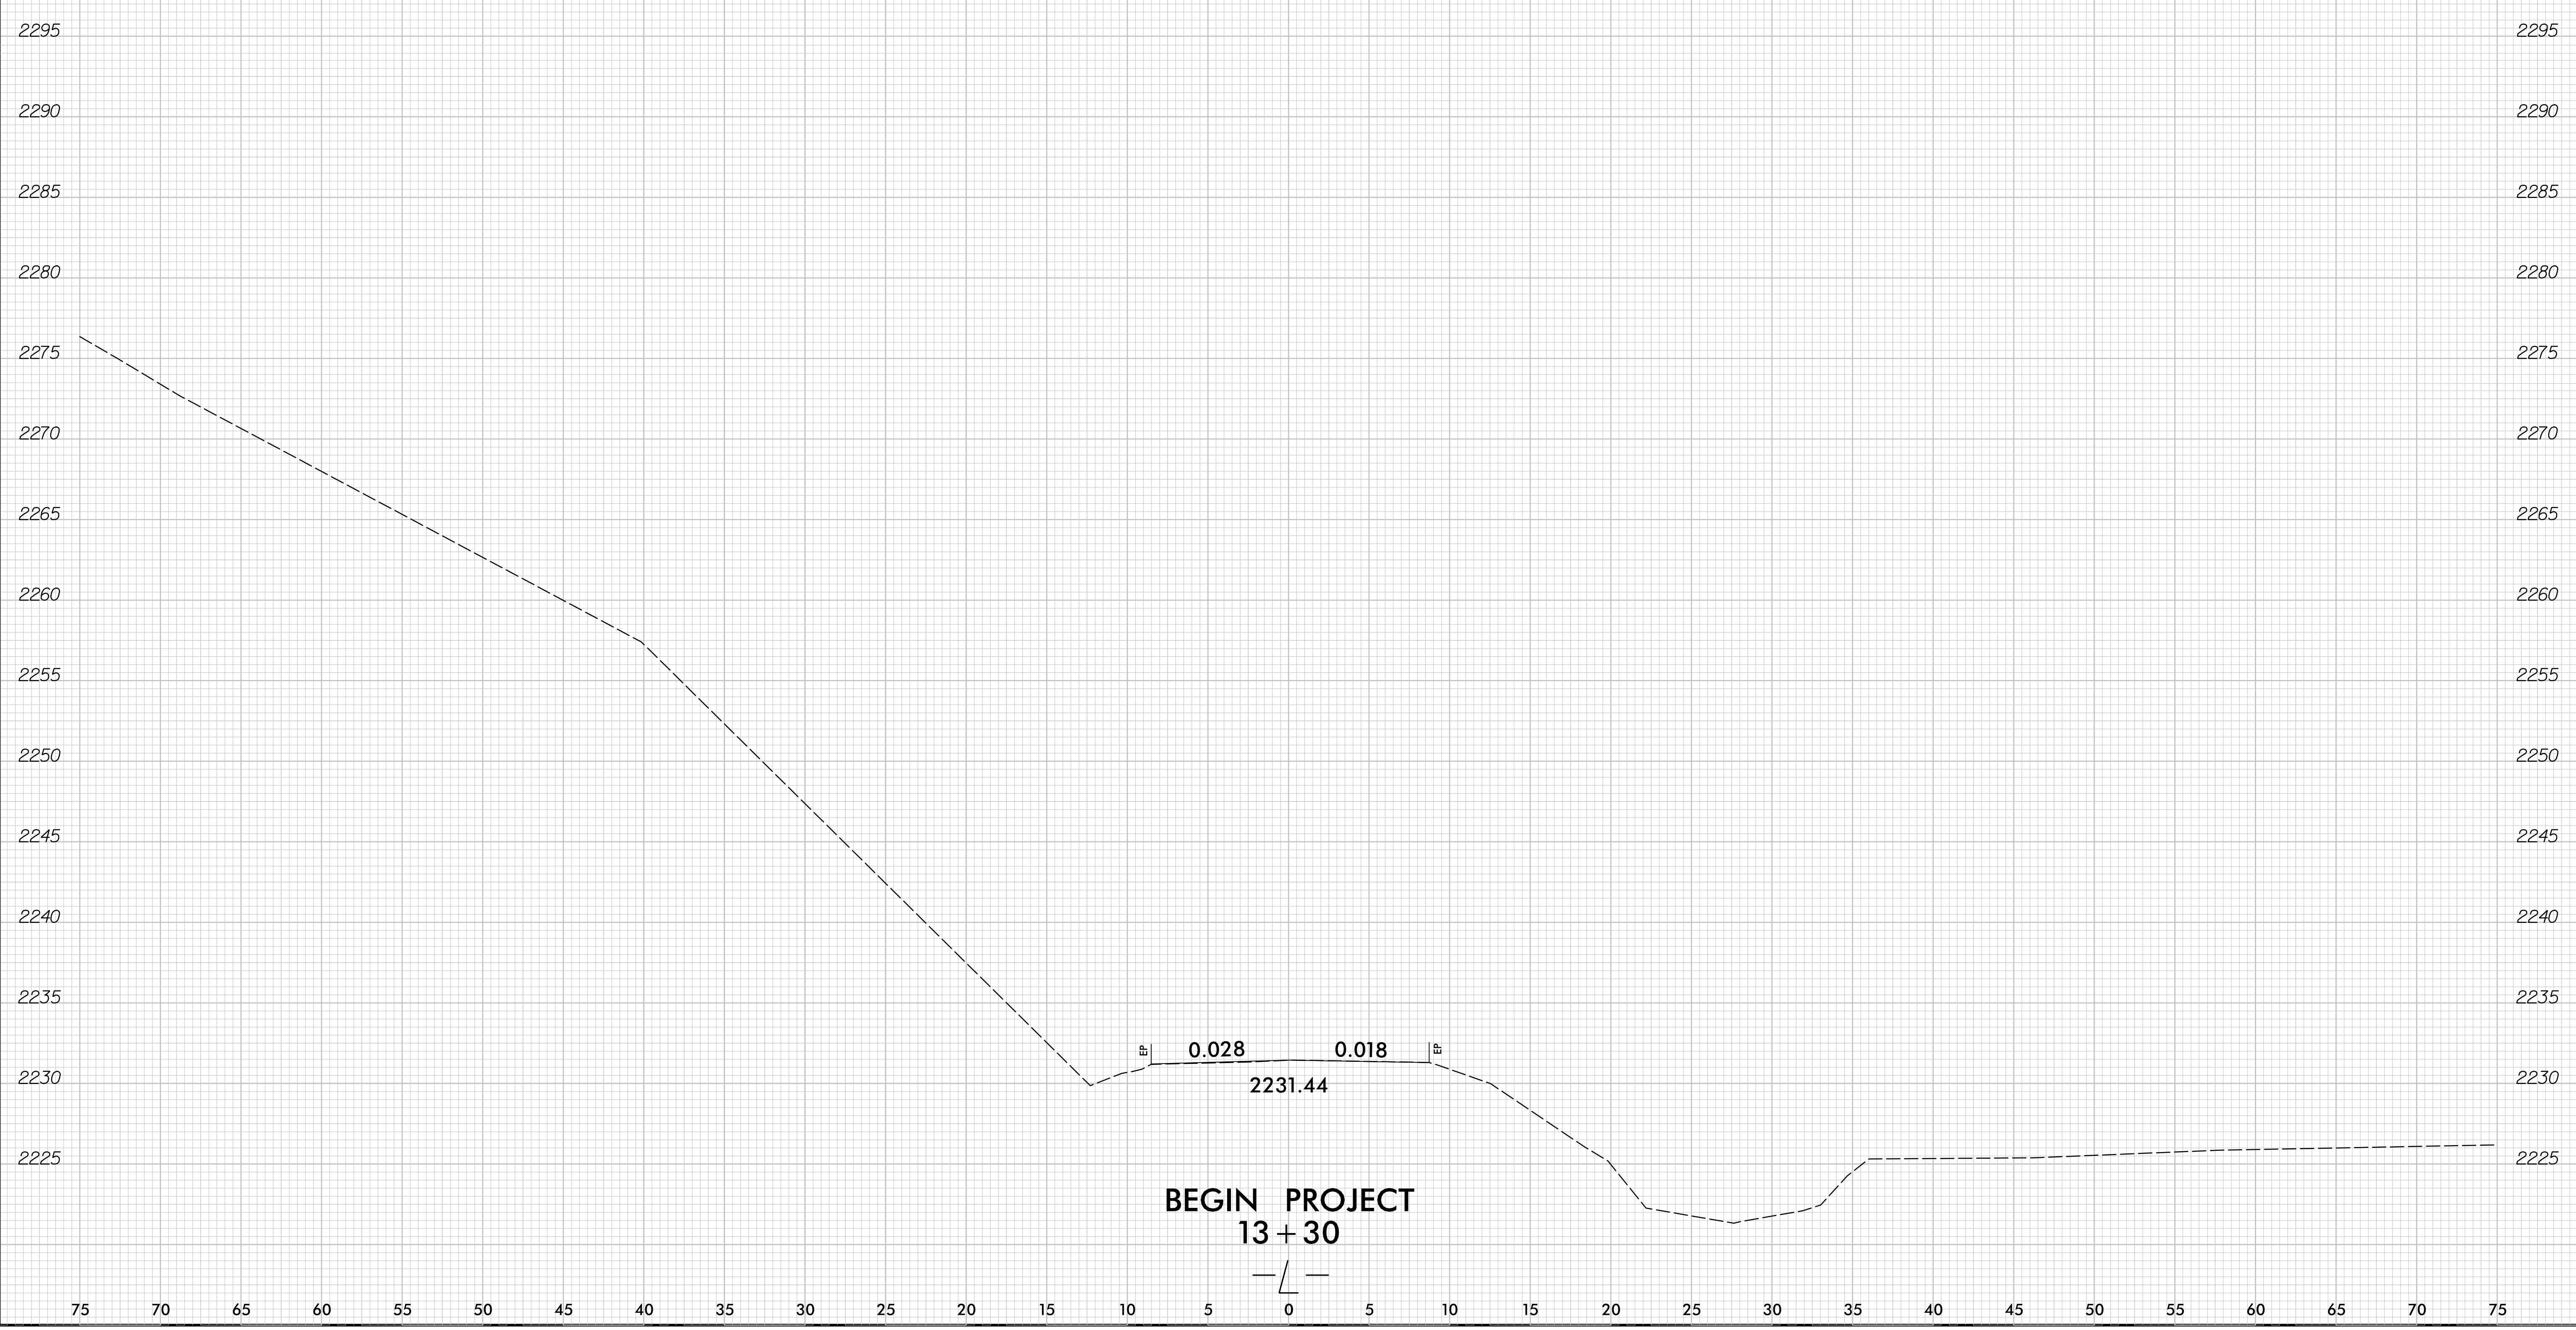


11/1/2021
 P:\Projects\Xsc\17BP14R157_rdy_xp1.L.dgn
 Source: SL

75 70 65 60 55 50 45 40 35 30 25 20 15 10 5 0 5 10 15 20 25 30 35 40 45 50 55 60 65 70 75

8/23/19

0 2.5 5	PROJ. REFERENCE NO. B-6028	SHEET NO. X-3
---------	-------------------------------	------------------

75 70 65 60 55 50 45 40 35 30 25 20 15 10 5 0 5 10 15 20 25 30 35 40 45 50 55 60 65 70 75

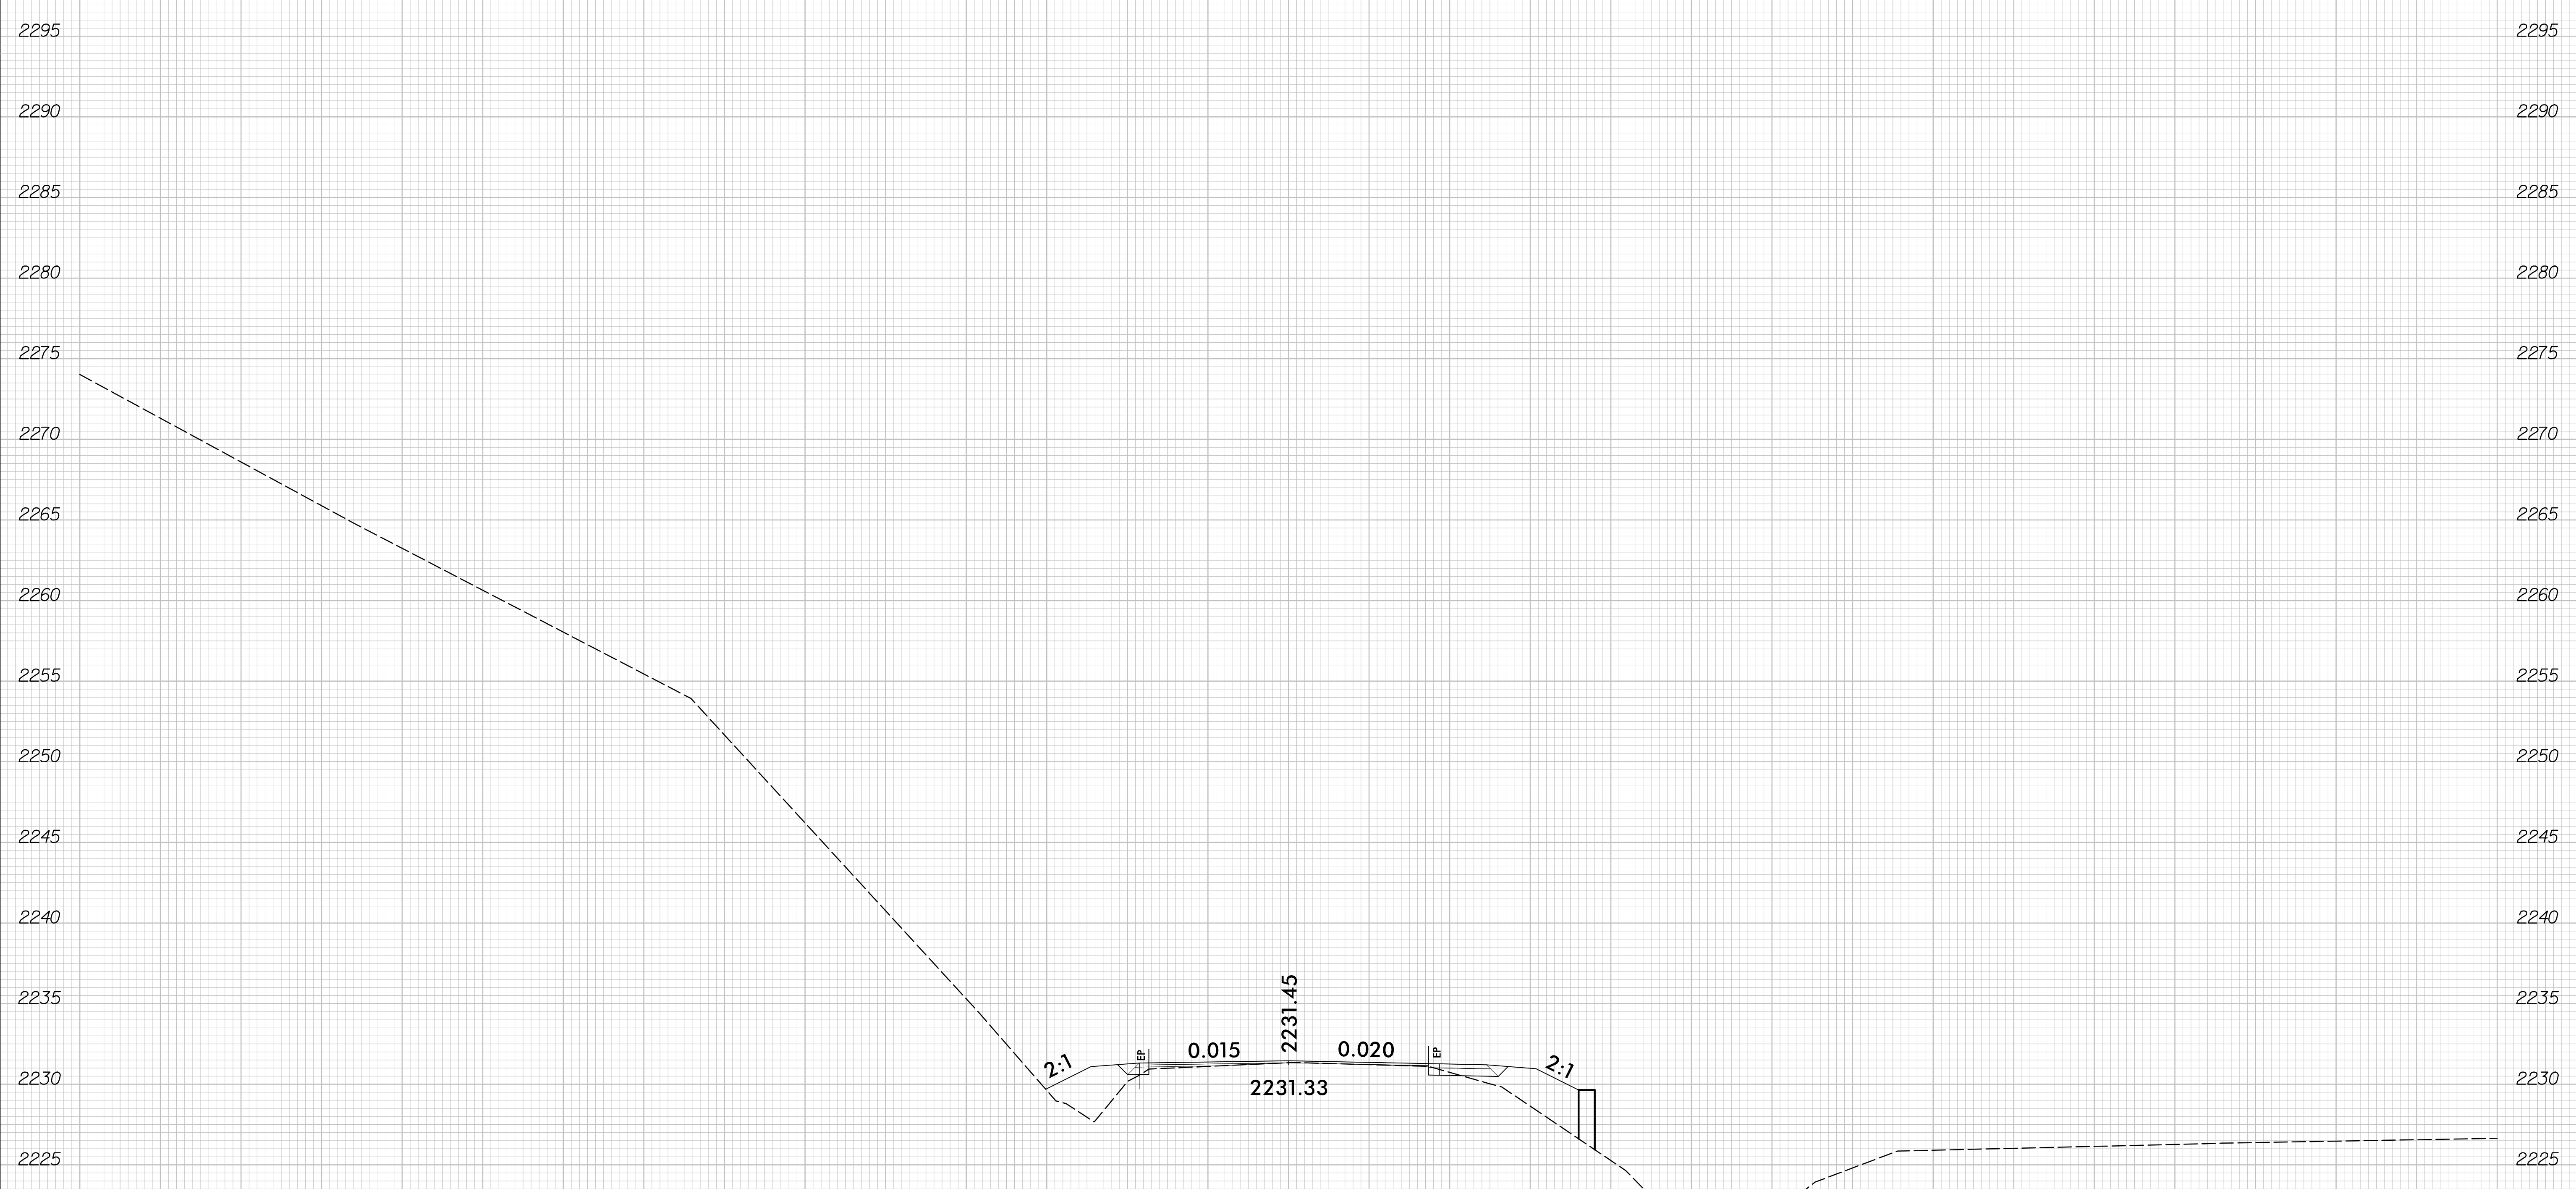


11/1/2021
P:\Roadway\Xsc\17BP14R157_rdy_xp1.L.dgn
SourceSL

75 70 65 60 55 50 45 40 35 30 25 20 15 10 5 0 5 10 15 20 25 30 35 40 45 50 55 60 65 70 75

8/23/19

0 2.5 5	PROJ. REFERENCE NO. B-6028	SHEET NO. X-4
---------	-------------------------------	------------------

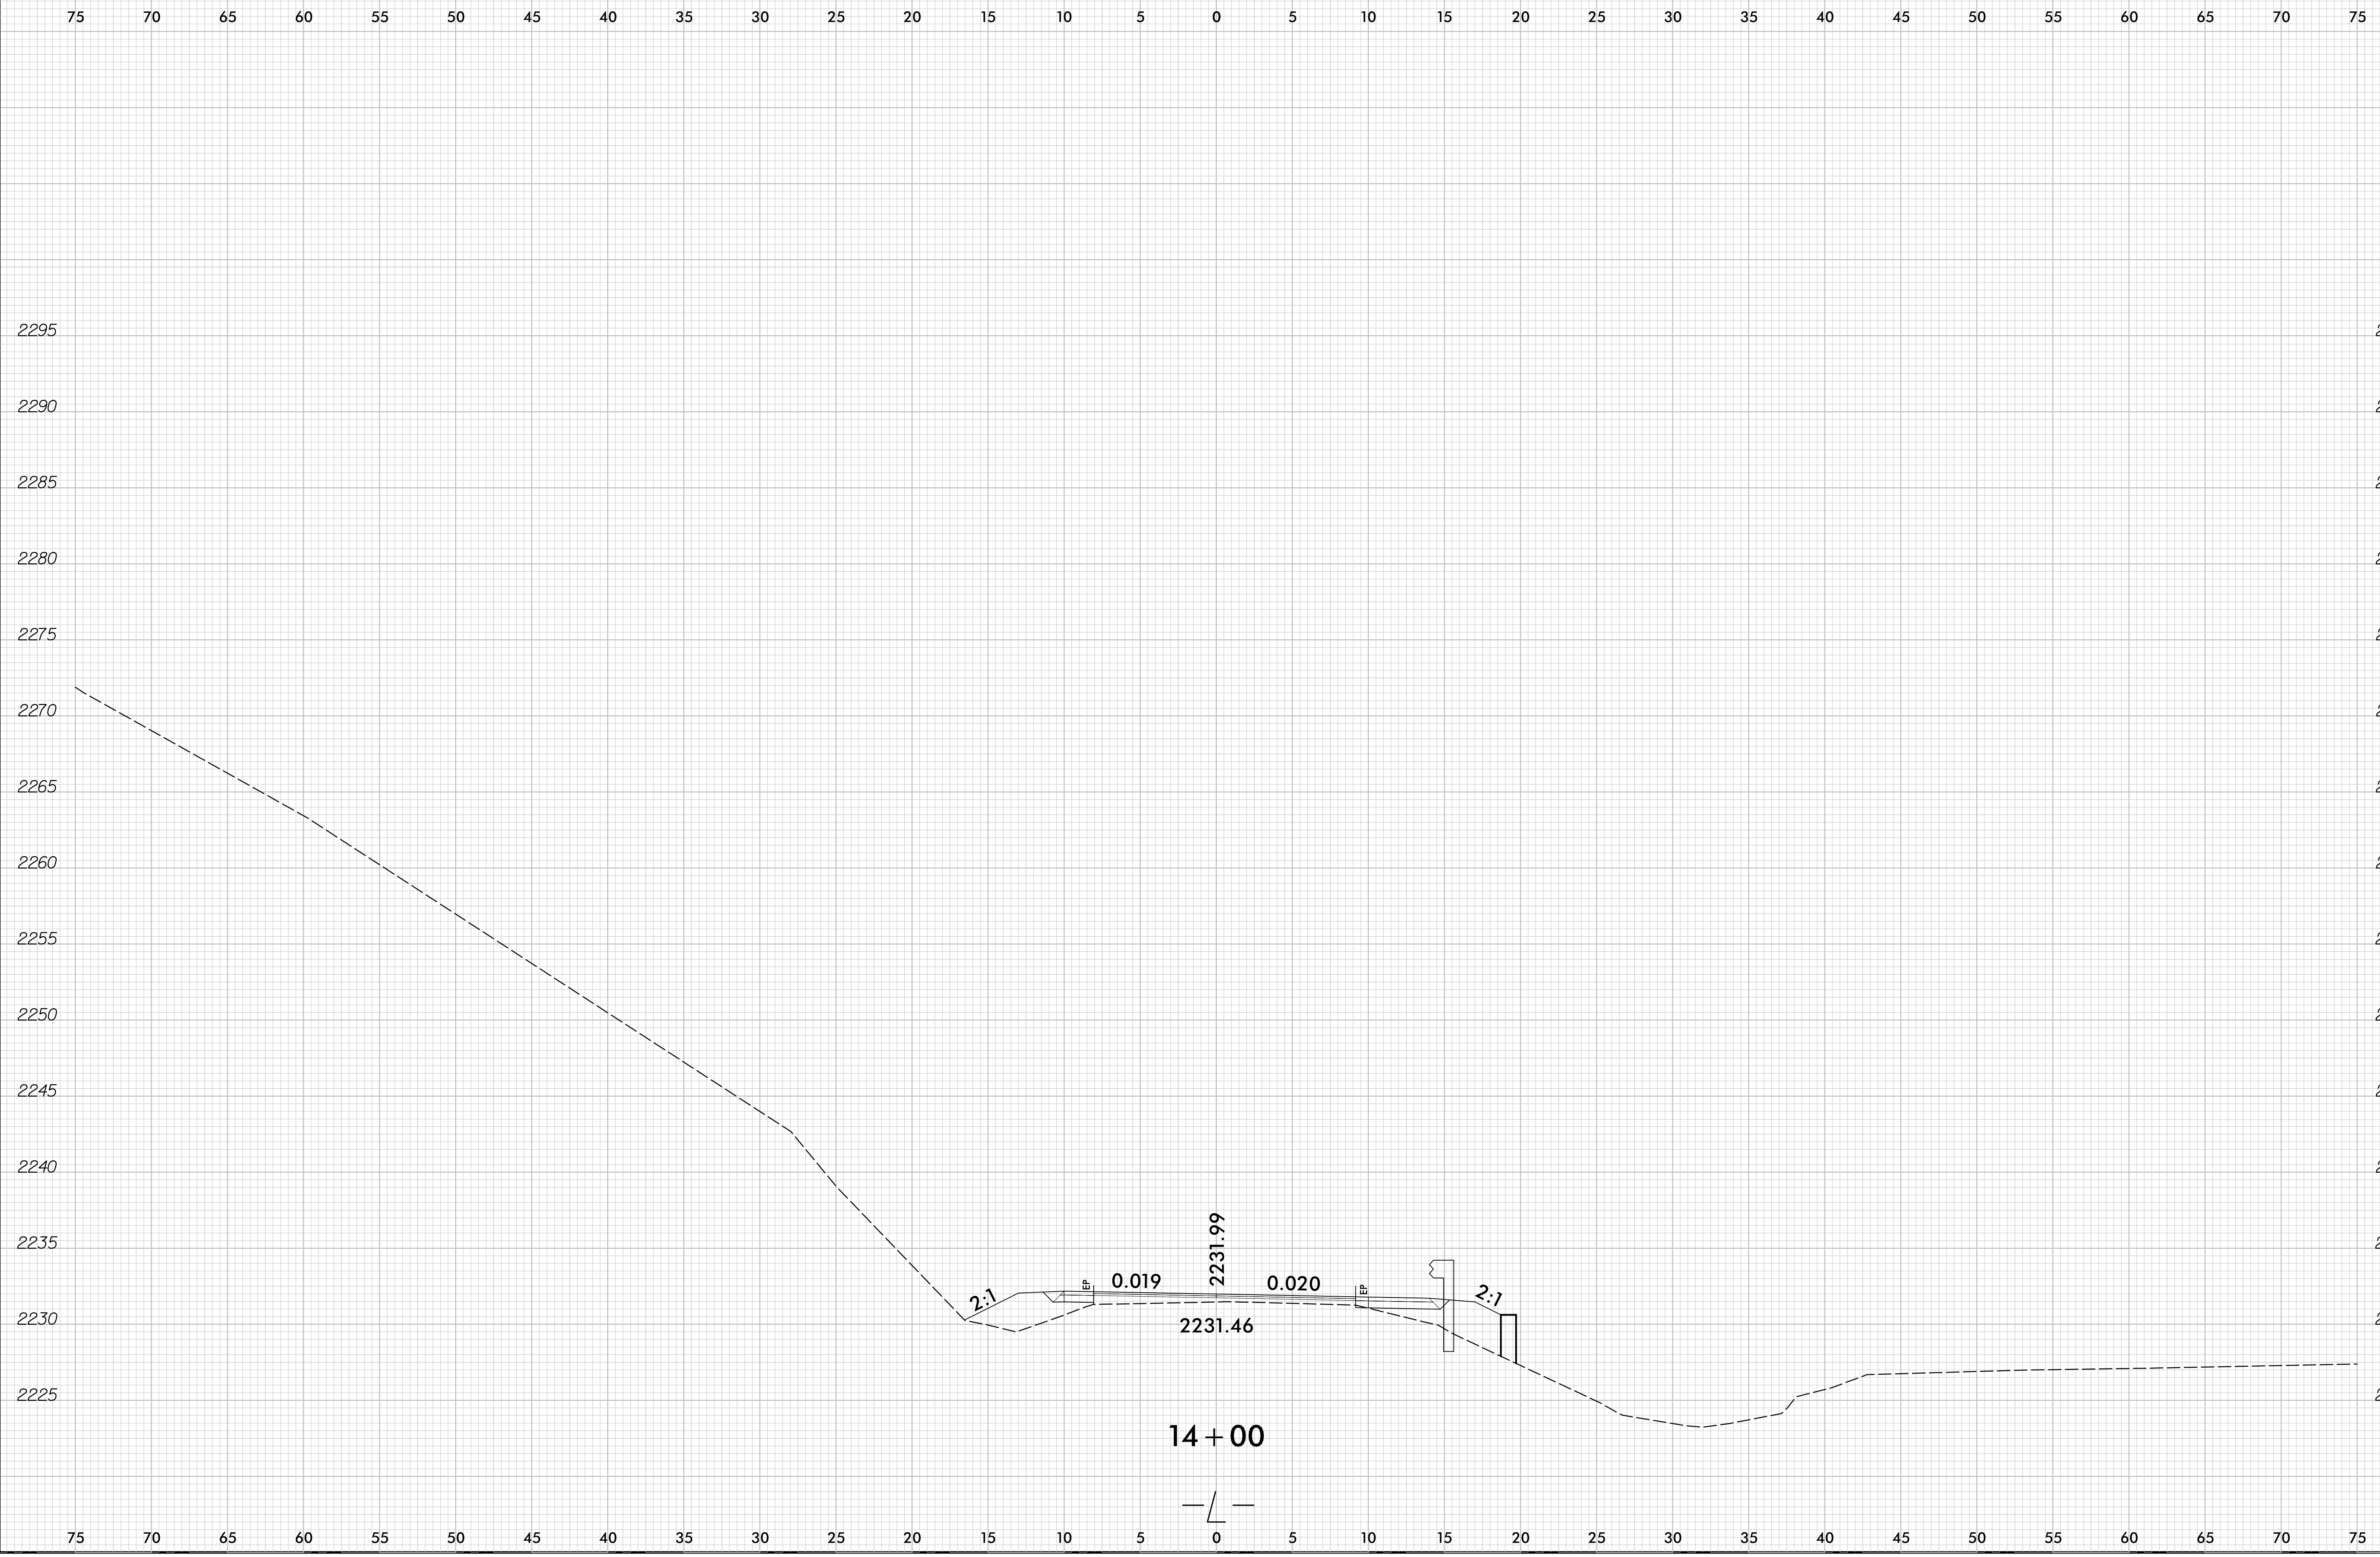


11/1/2021
P:\Roadway\Xsc\17BP14R157_rdy_xpl.L.dgn
SourceSL

8/23/19

0 2.5 5	PROJ. REFERENCE NO. B-6028	SHEET NO. X-5
---------	-------------------------------	------------------

75 70 65 60 55 50 45 40 35 30 25 20 15 10 5 0 5 10 15 20 25 30 35 40 45 50 55 60 65 70 75

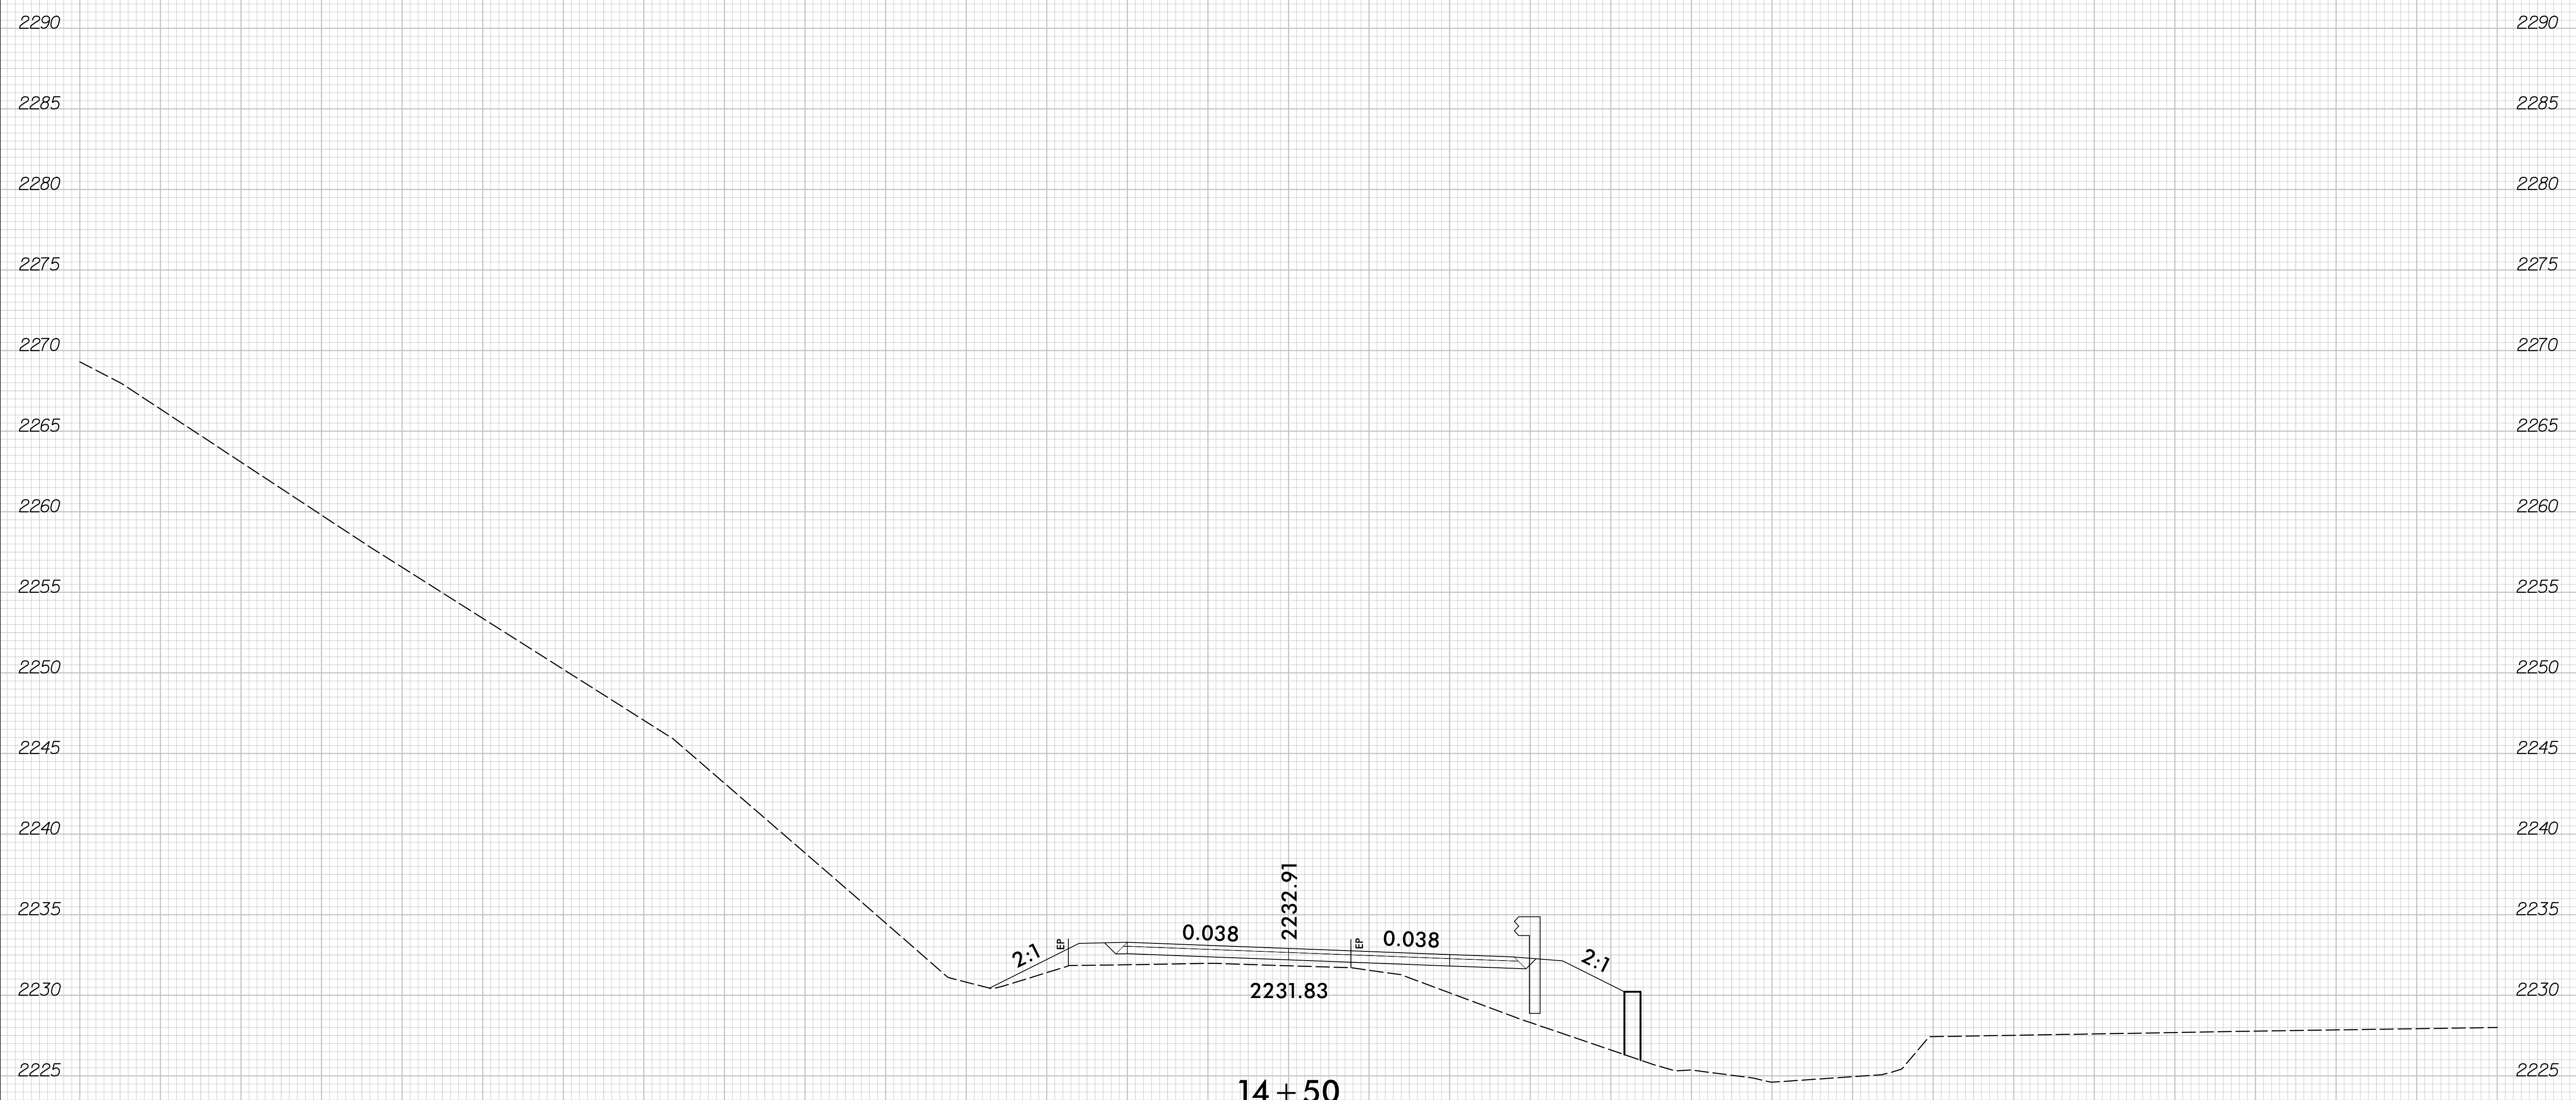


11/1/2021
P:\Roadway\Xsc\17BP14R157_rdy_xpl.L.dgn
SourceSL


75 70 65 60 55 50 45 40 35 30 25 20 15 10 5 0 5 10 15 20 25 30 35 40 45 50 55 60 65 70 75

8/23/19
11/1/2021
P:\Projects\Xsc\17BP14R157_rdy_xp1.L.dgn

0 2.5 5	PROJ. REFERENCE NO. B-6028	SHEET NO. X-6
---------	-------------------------------	------------------

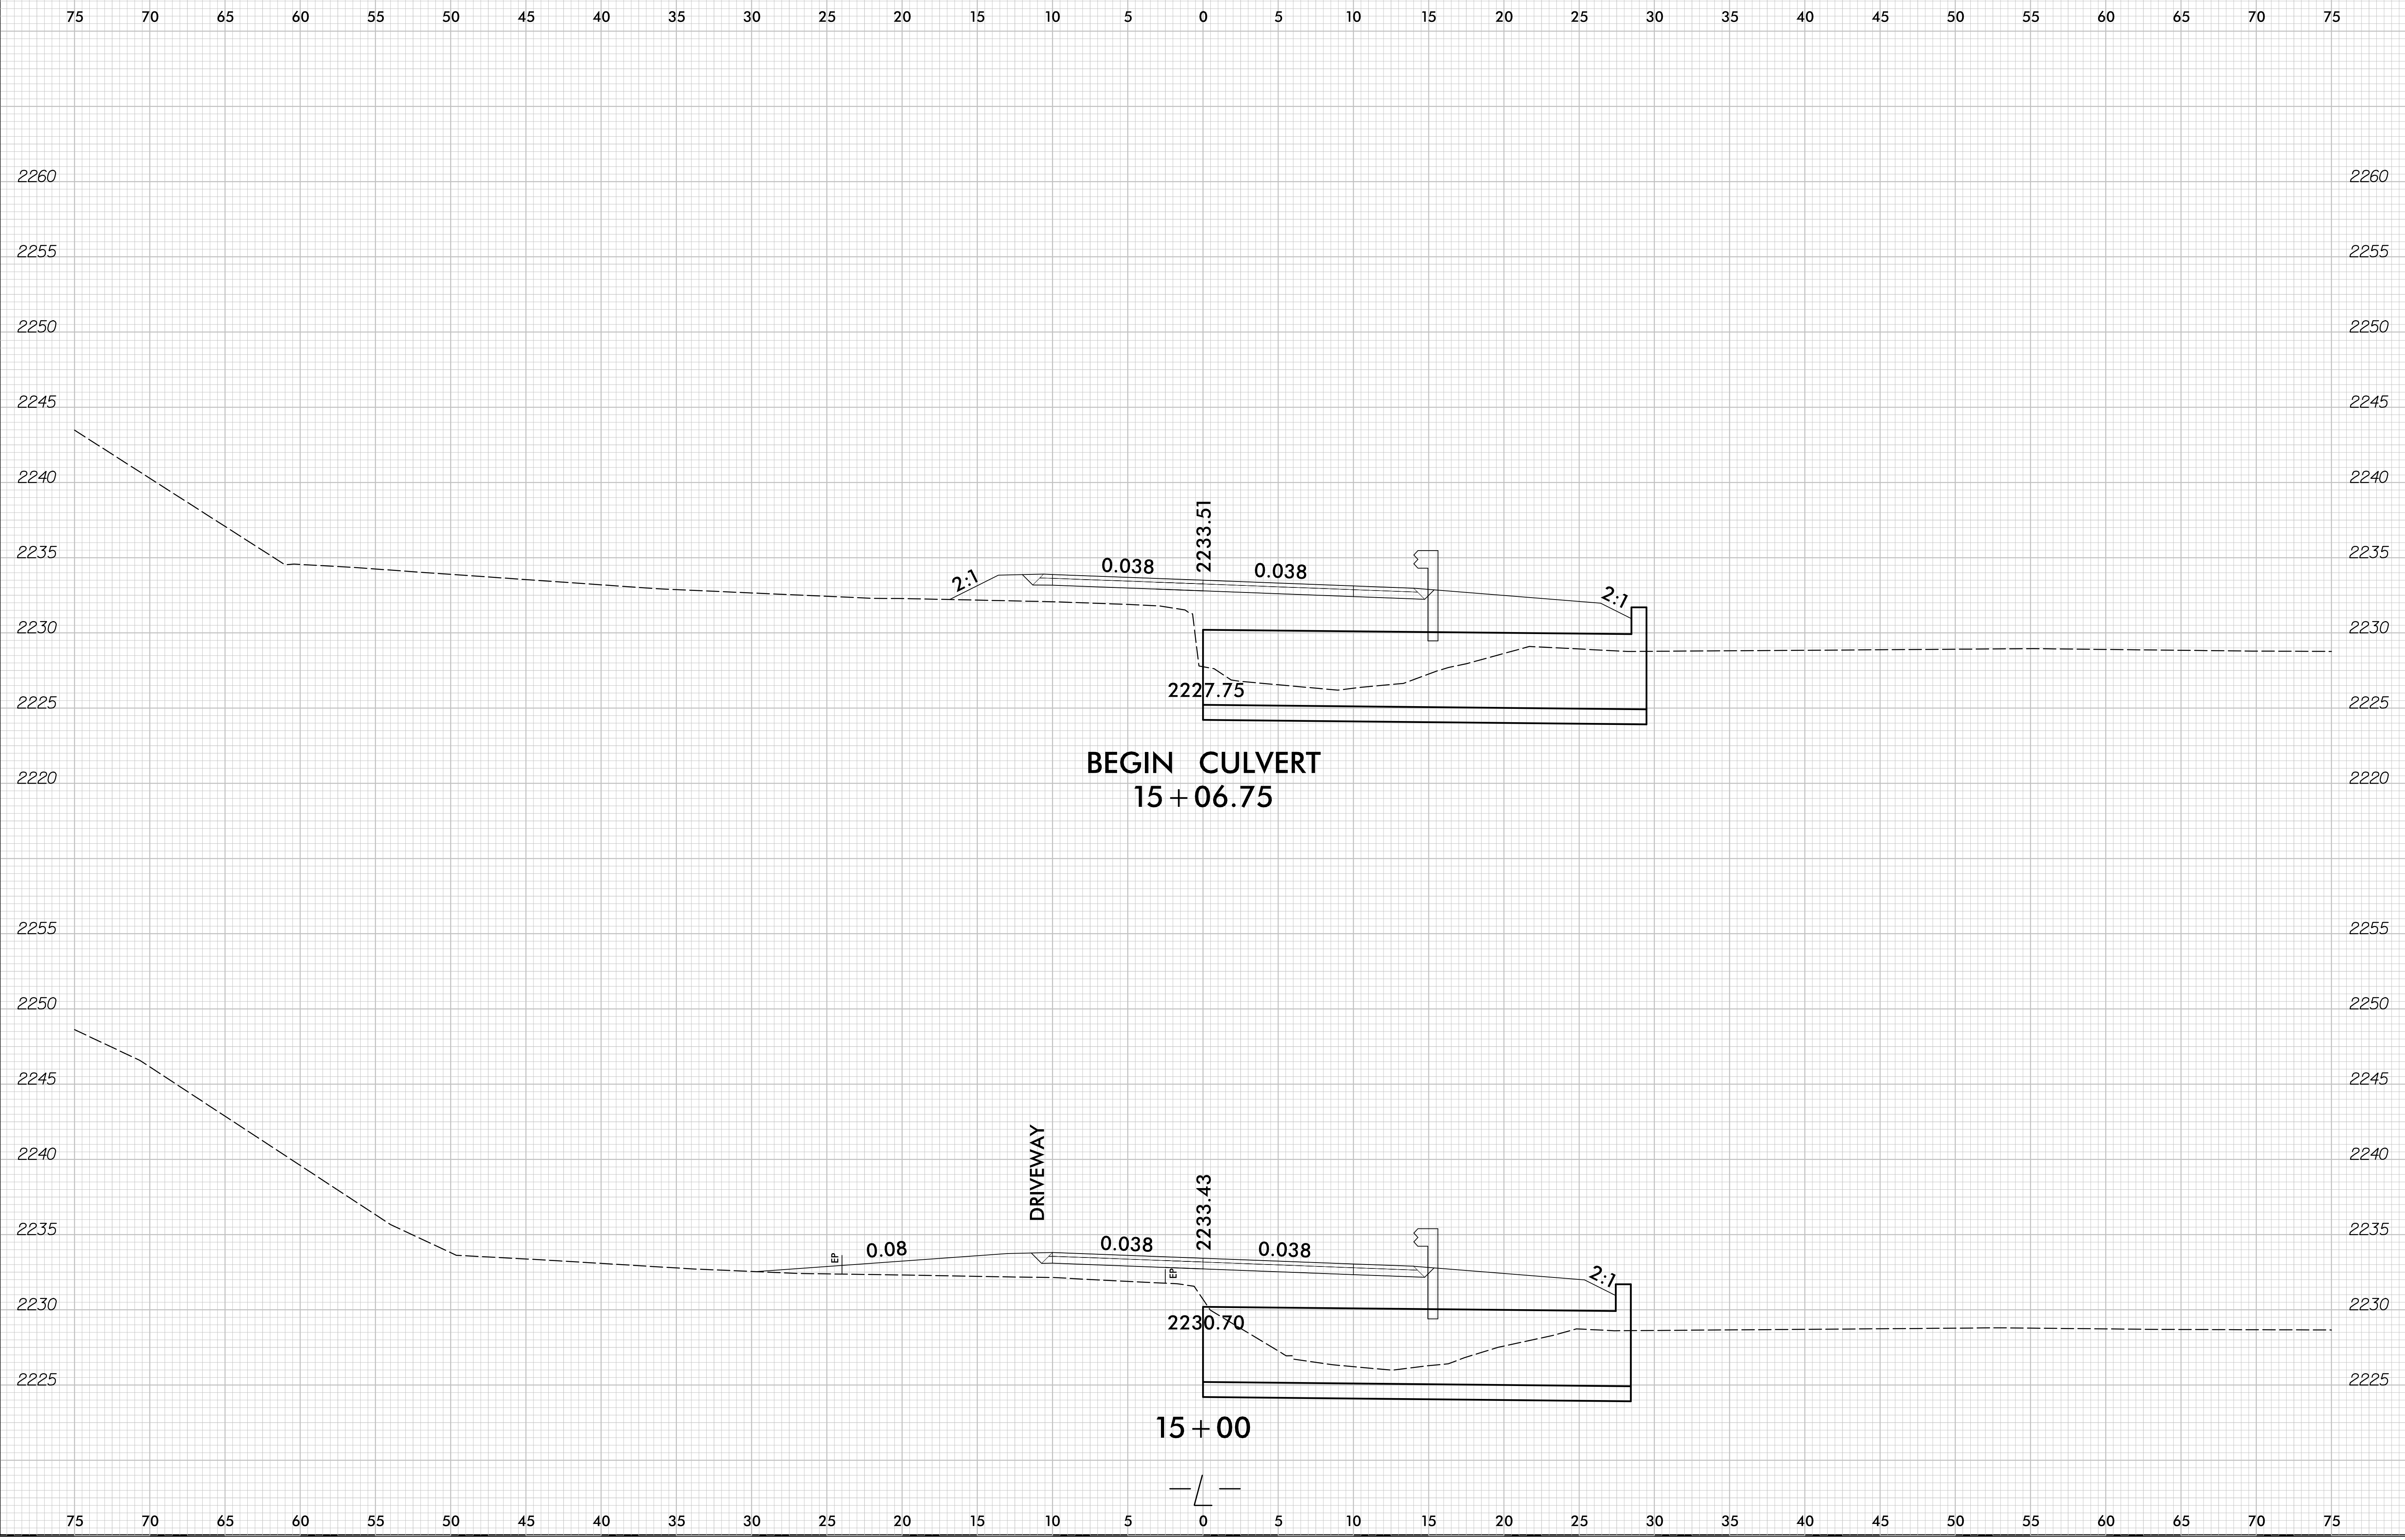

8/23/19
11/1/2021
E:\Roadway\Xsc\17BP14R157_rdy_xp1.L.dgn
SourceSL

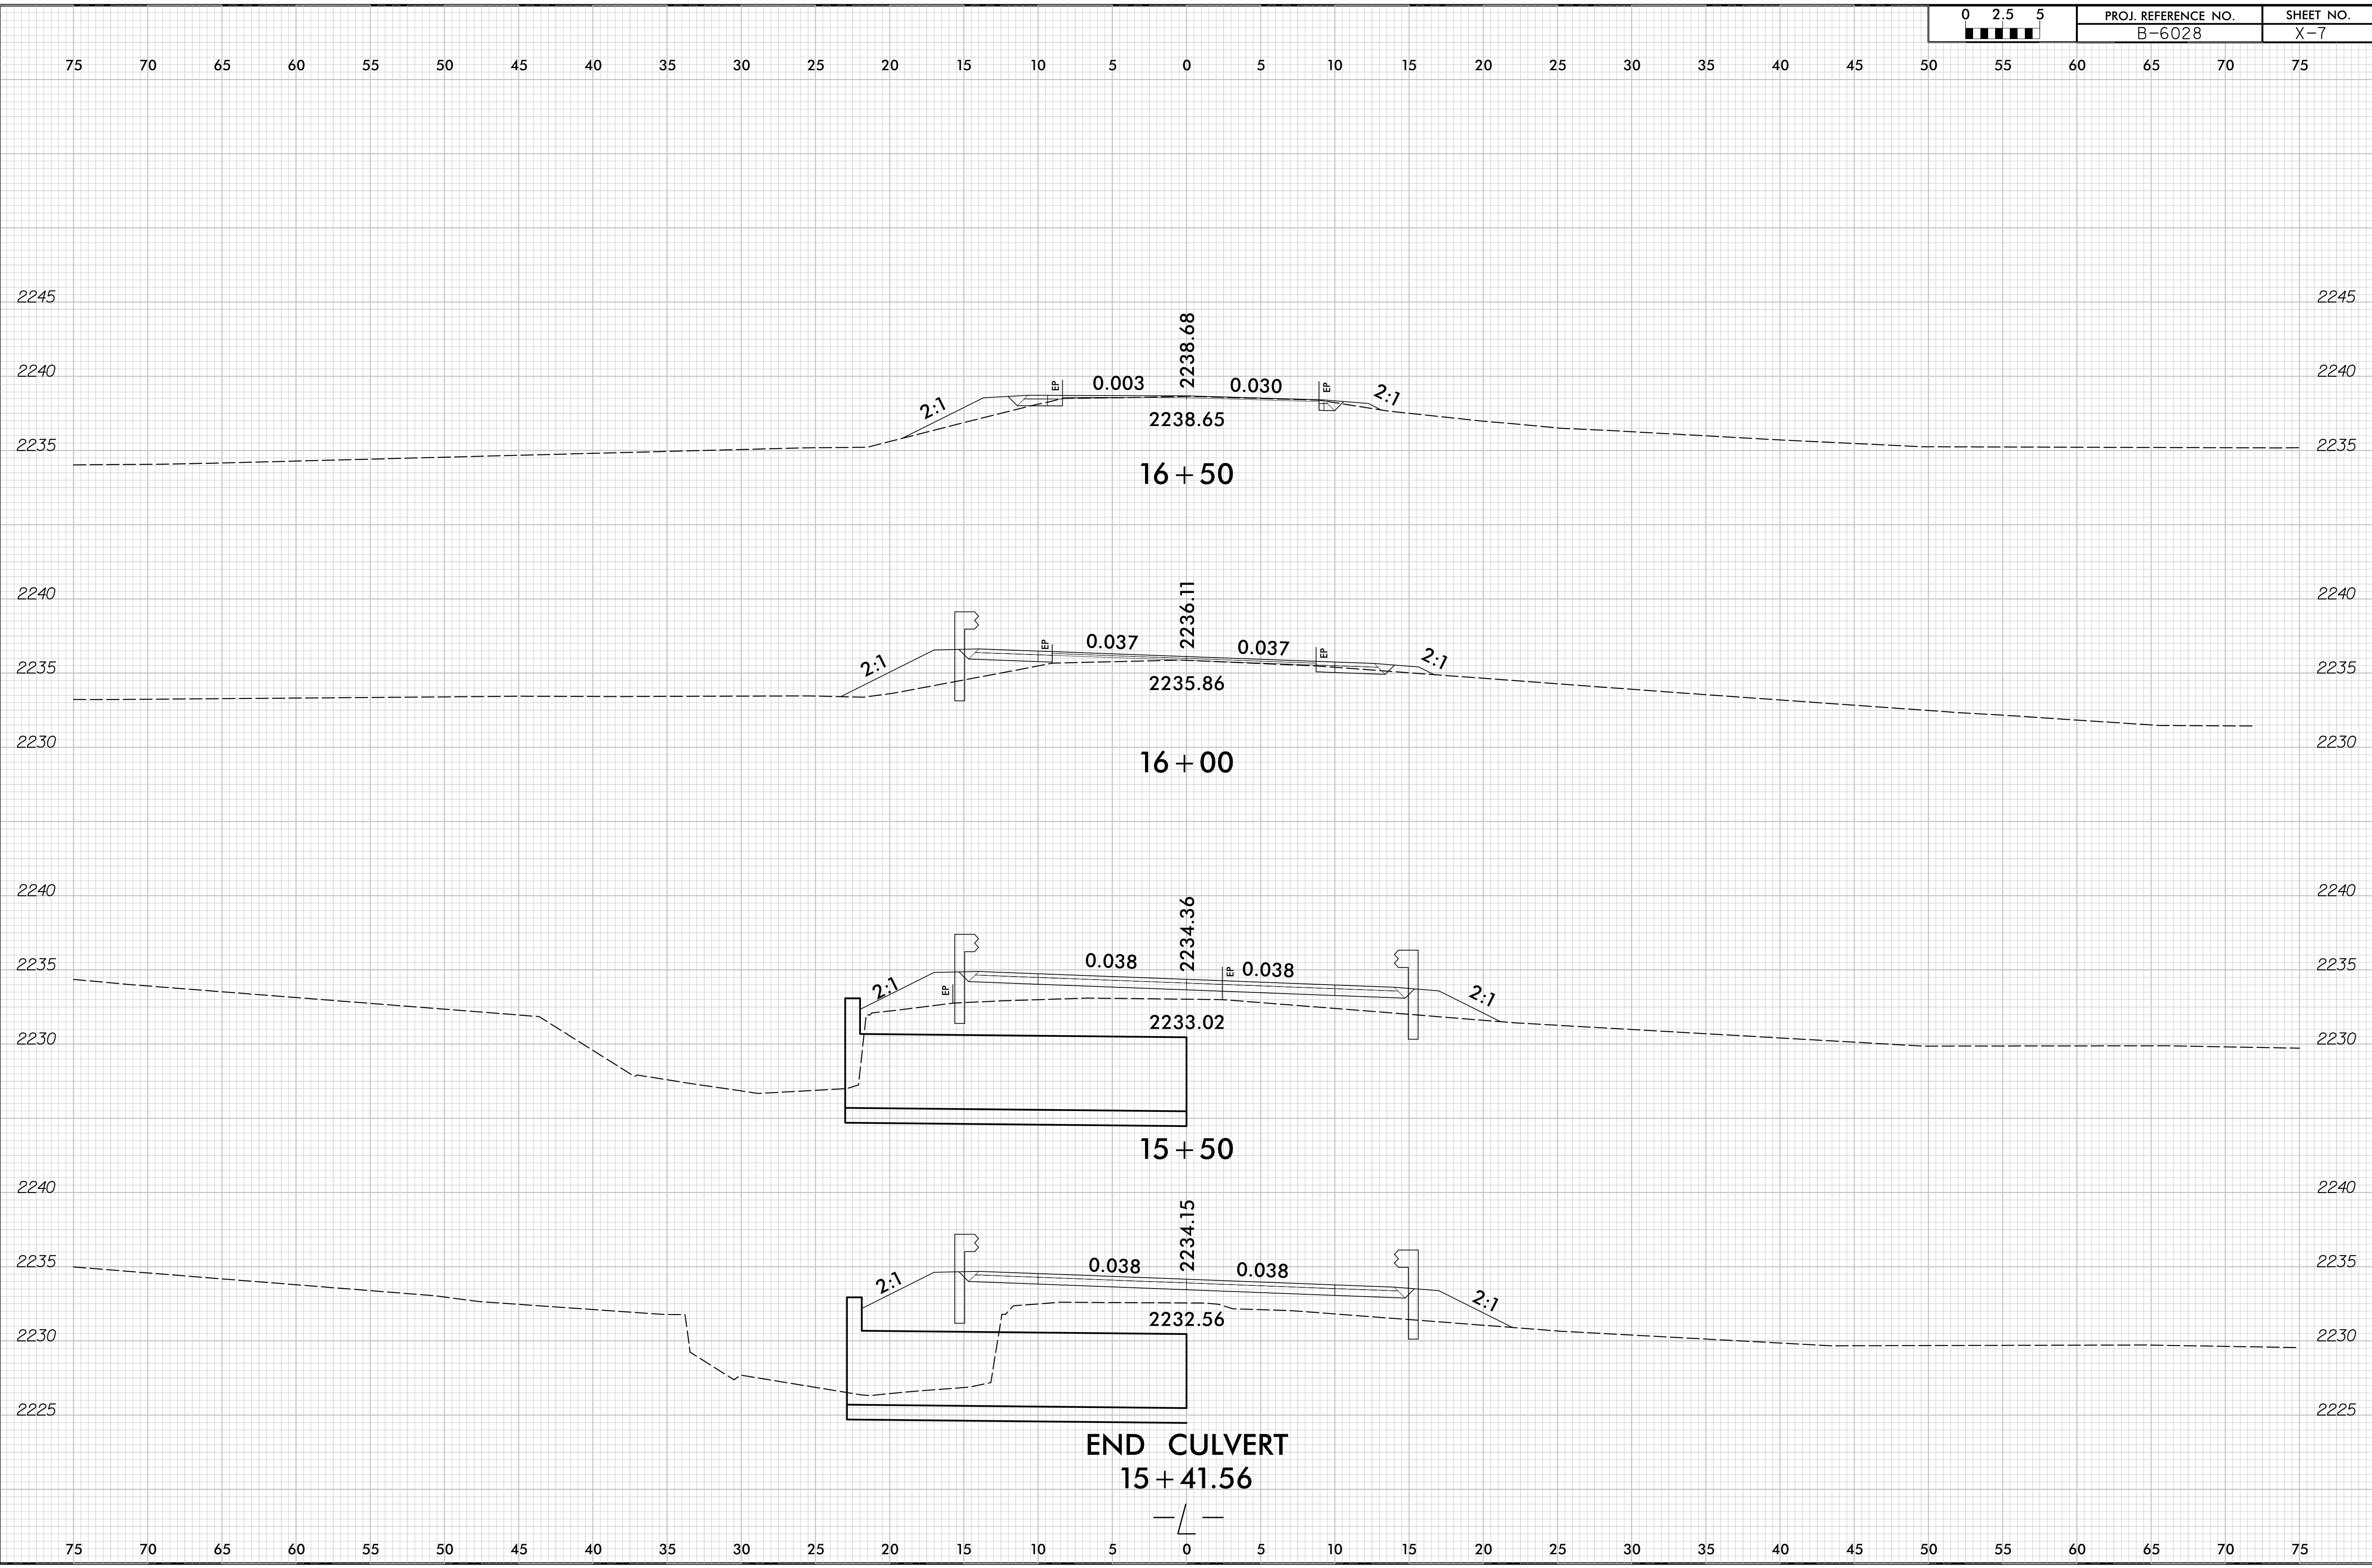

8/23/19
12/10/2021
R:\Project\Xsc\17BP14R157_rdy_xpl.L.dgn
SourceSL

0 2.5 5	PROJ. REFERENCE NO. B-6028	SHEET NO. X-8
---------	-------------------------------	------------------

