

**This electronic collection of documents is provided  
for the convenience of the user  
and is Not a Certified Document –**


**The documents contained herein were originally issued  
and sealed by the individuals whose names and license  
numbers appear on each page, on the dates appearing  
with their signature on that page.**

**This file or an individual page  
shall not be considered a certified document.**




6/23/16

**RS&H** NC FIRM LICENSE No: F-0493

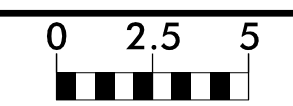



PROJ. REFERENCE NO.  
17BP.14.R.179

SHEET NO.  
X-1

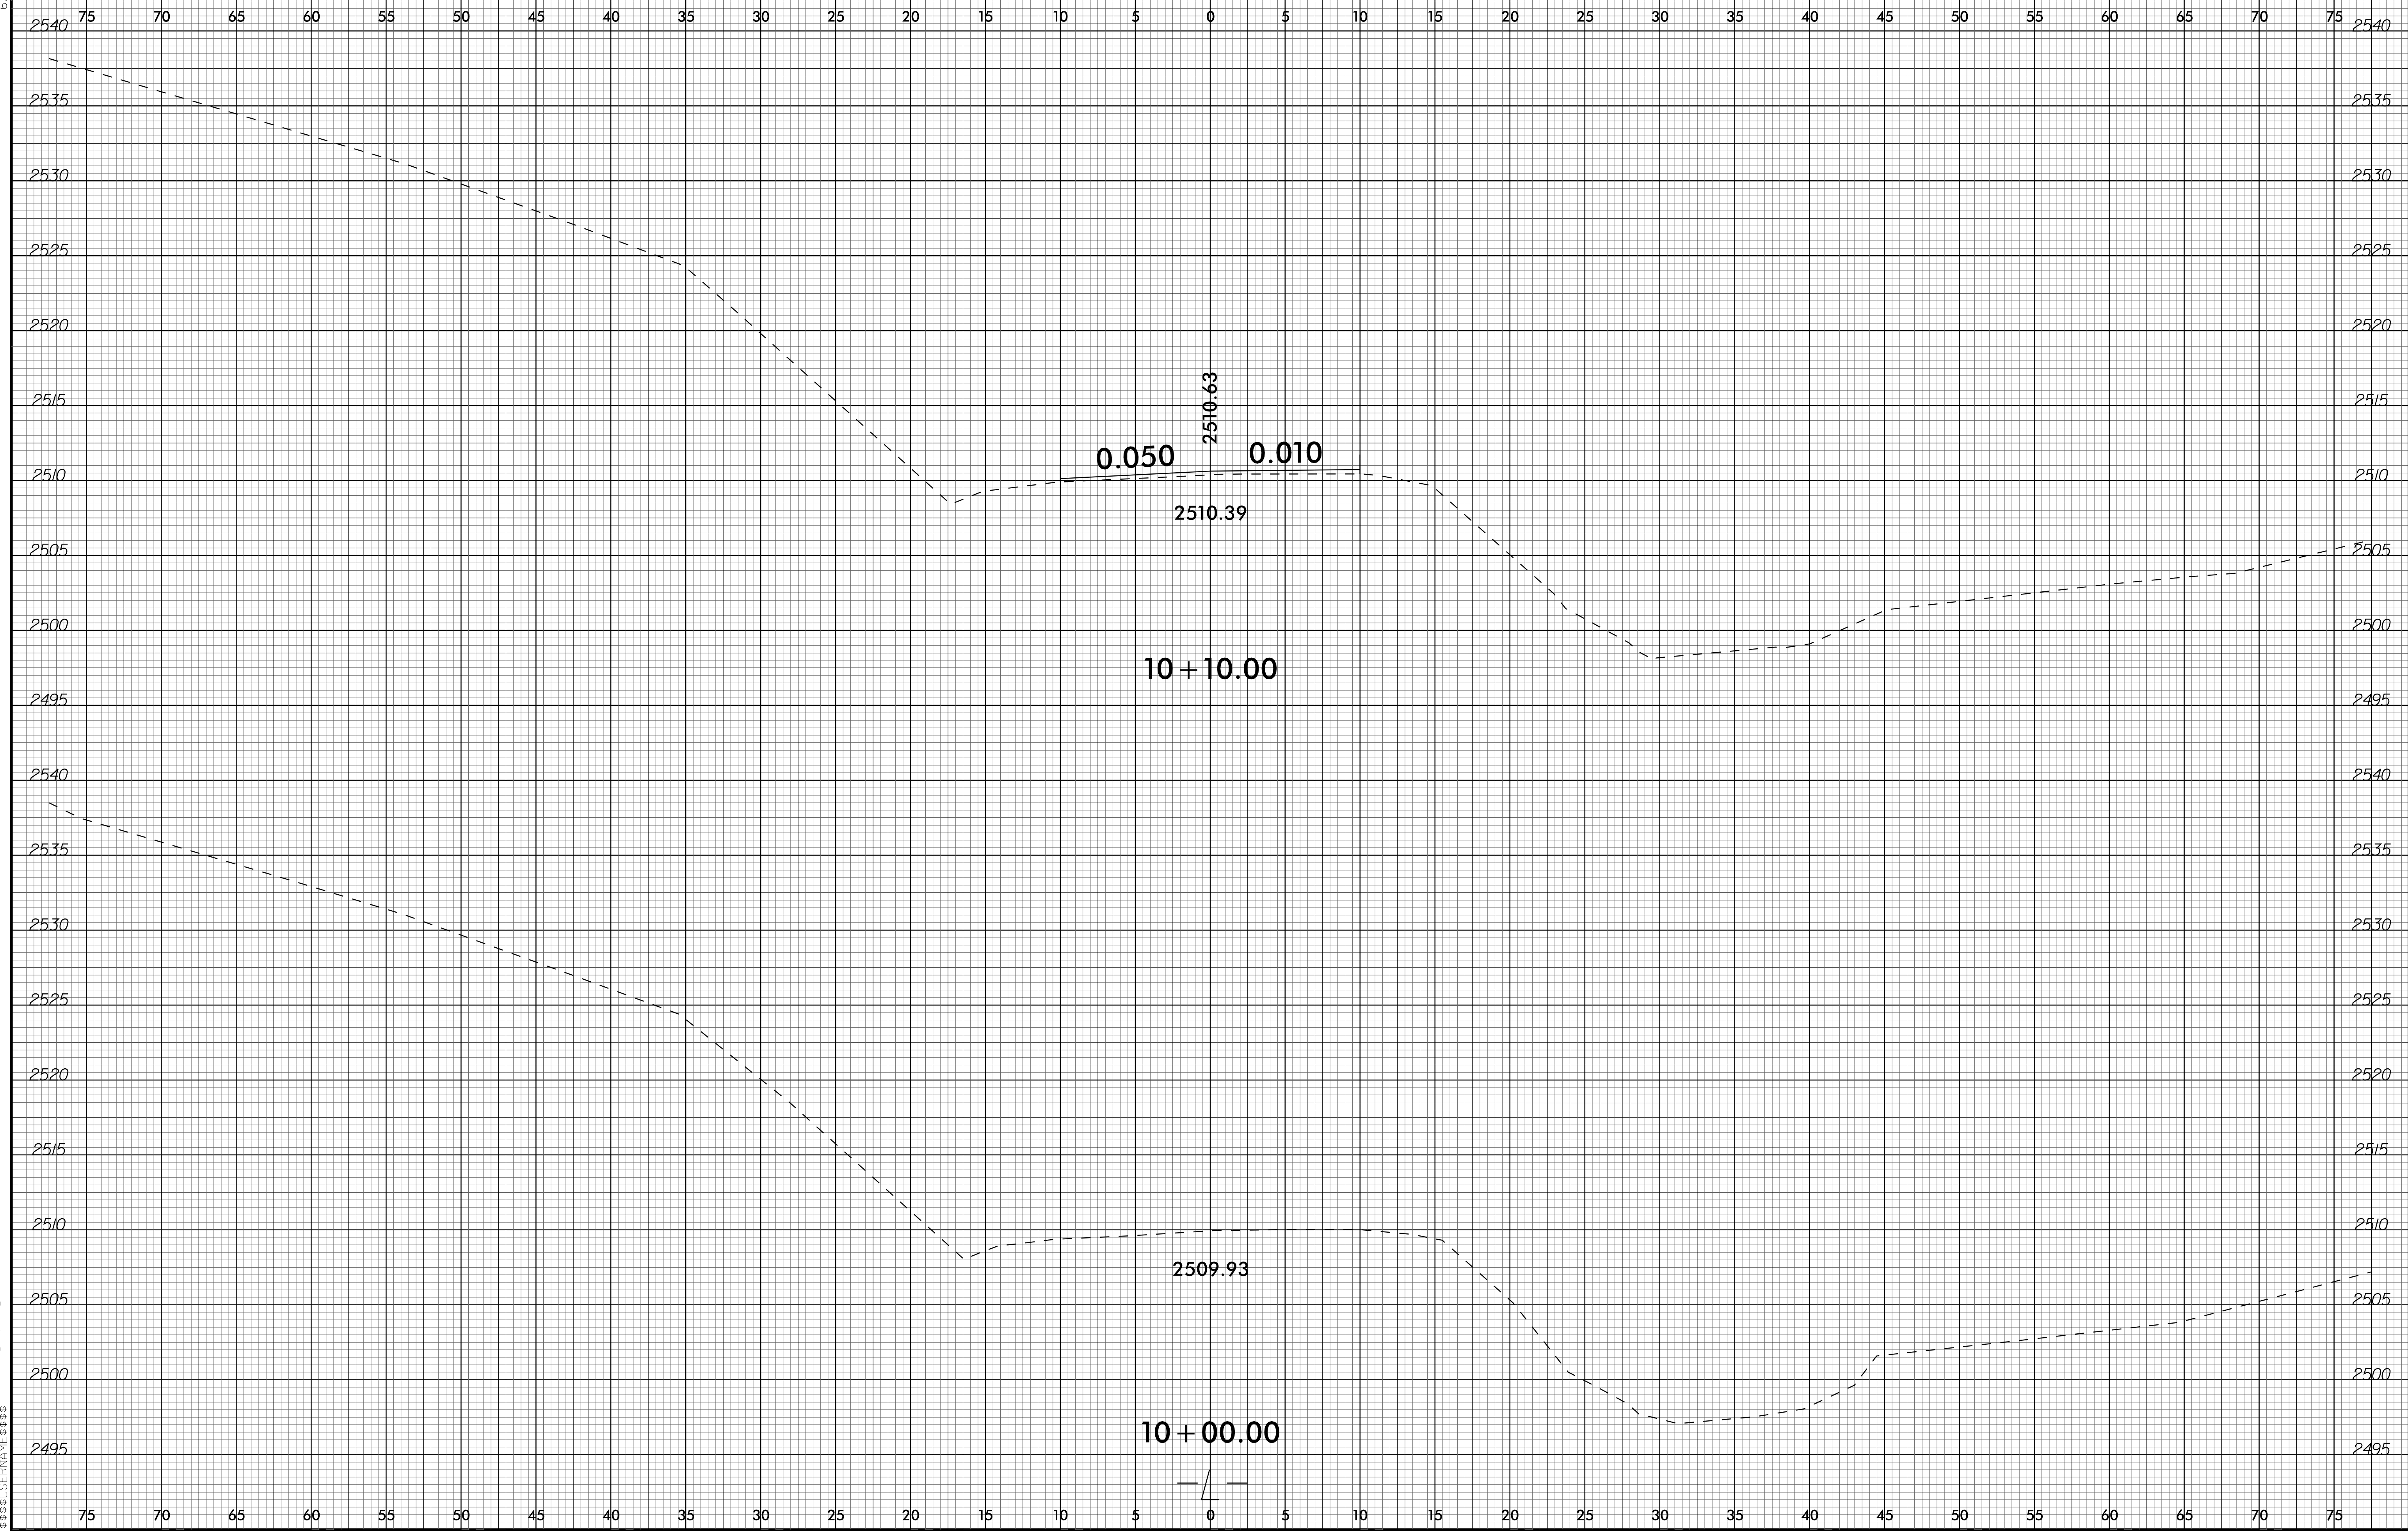

07-DEC-2020 10:15  
S:\PROJECTS\17BP.14.R.179\17BP.14.R.179.X-1.dgn


6/23/16

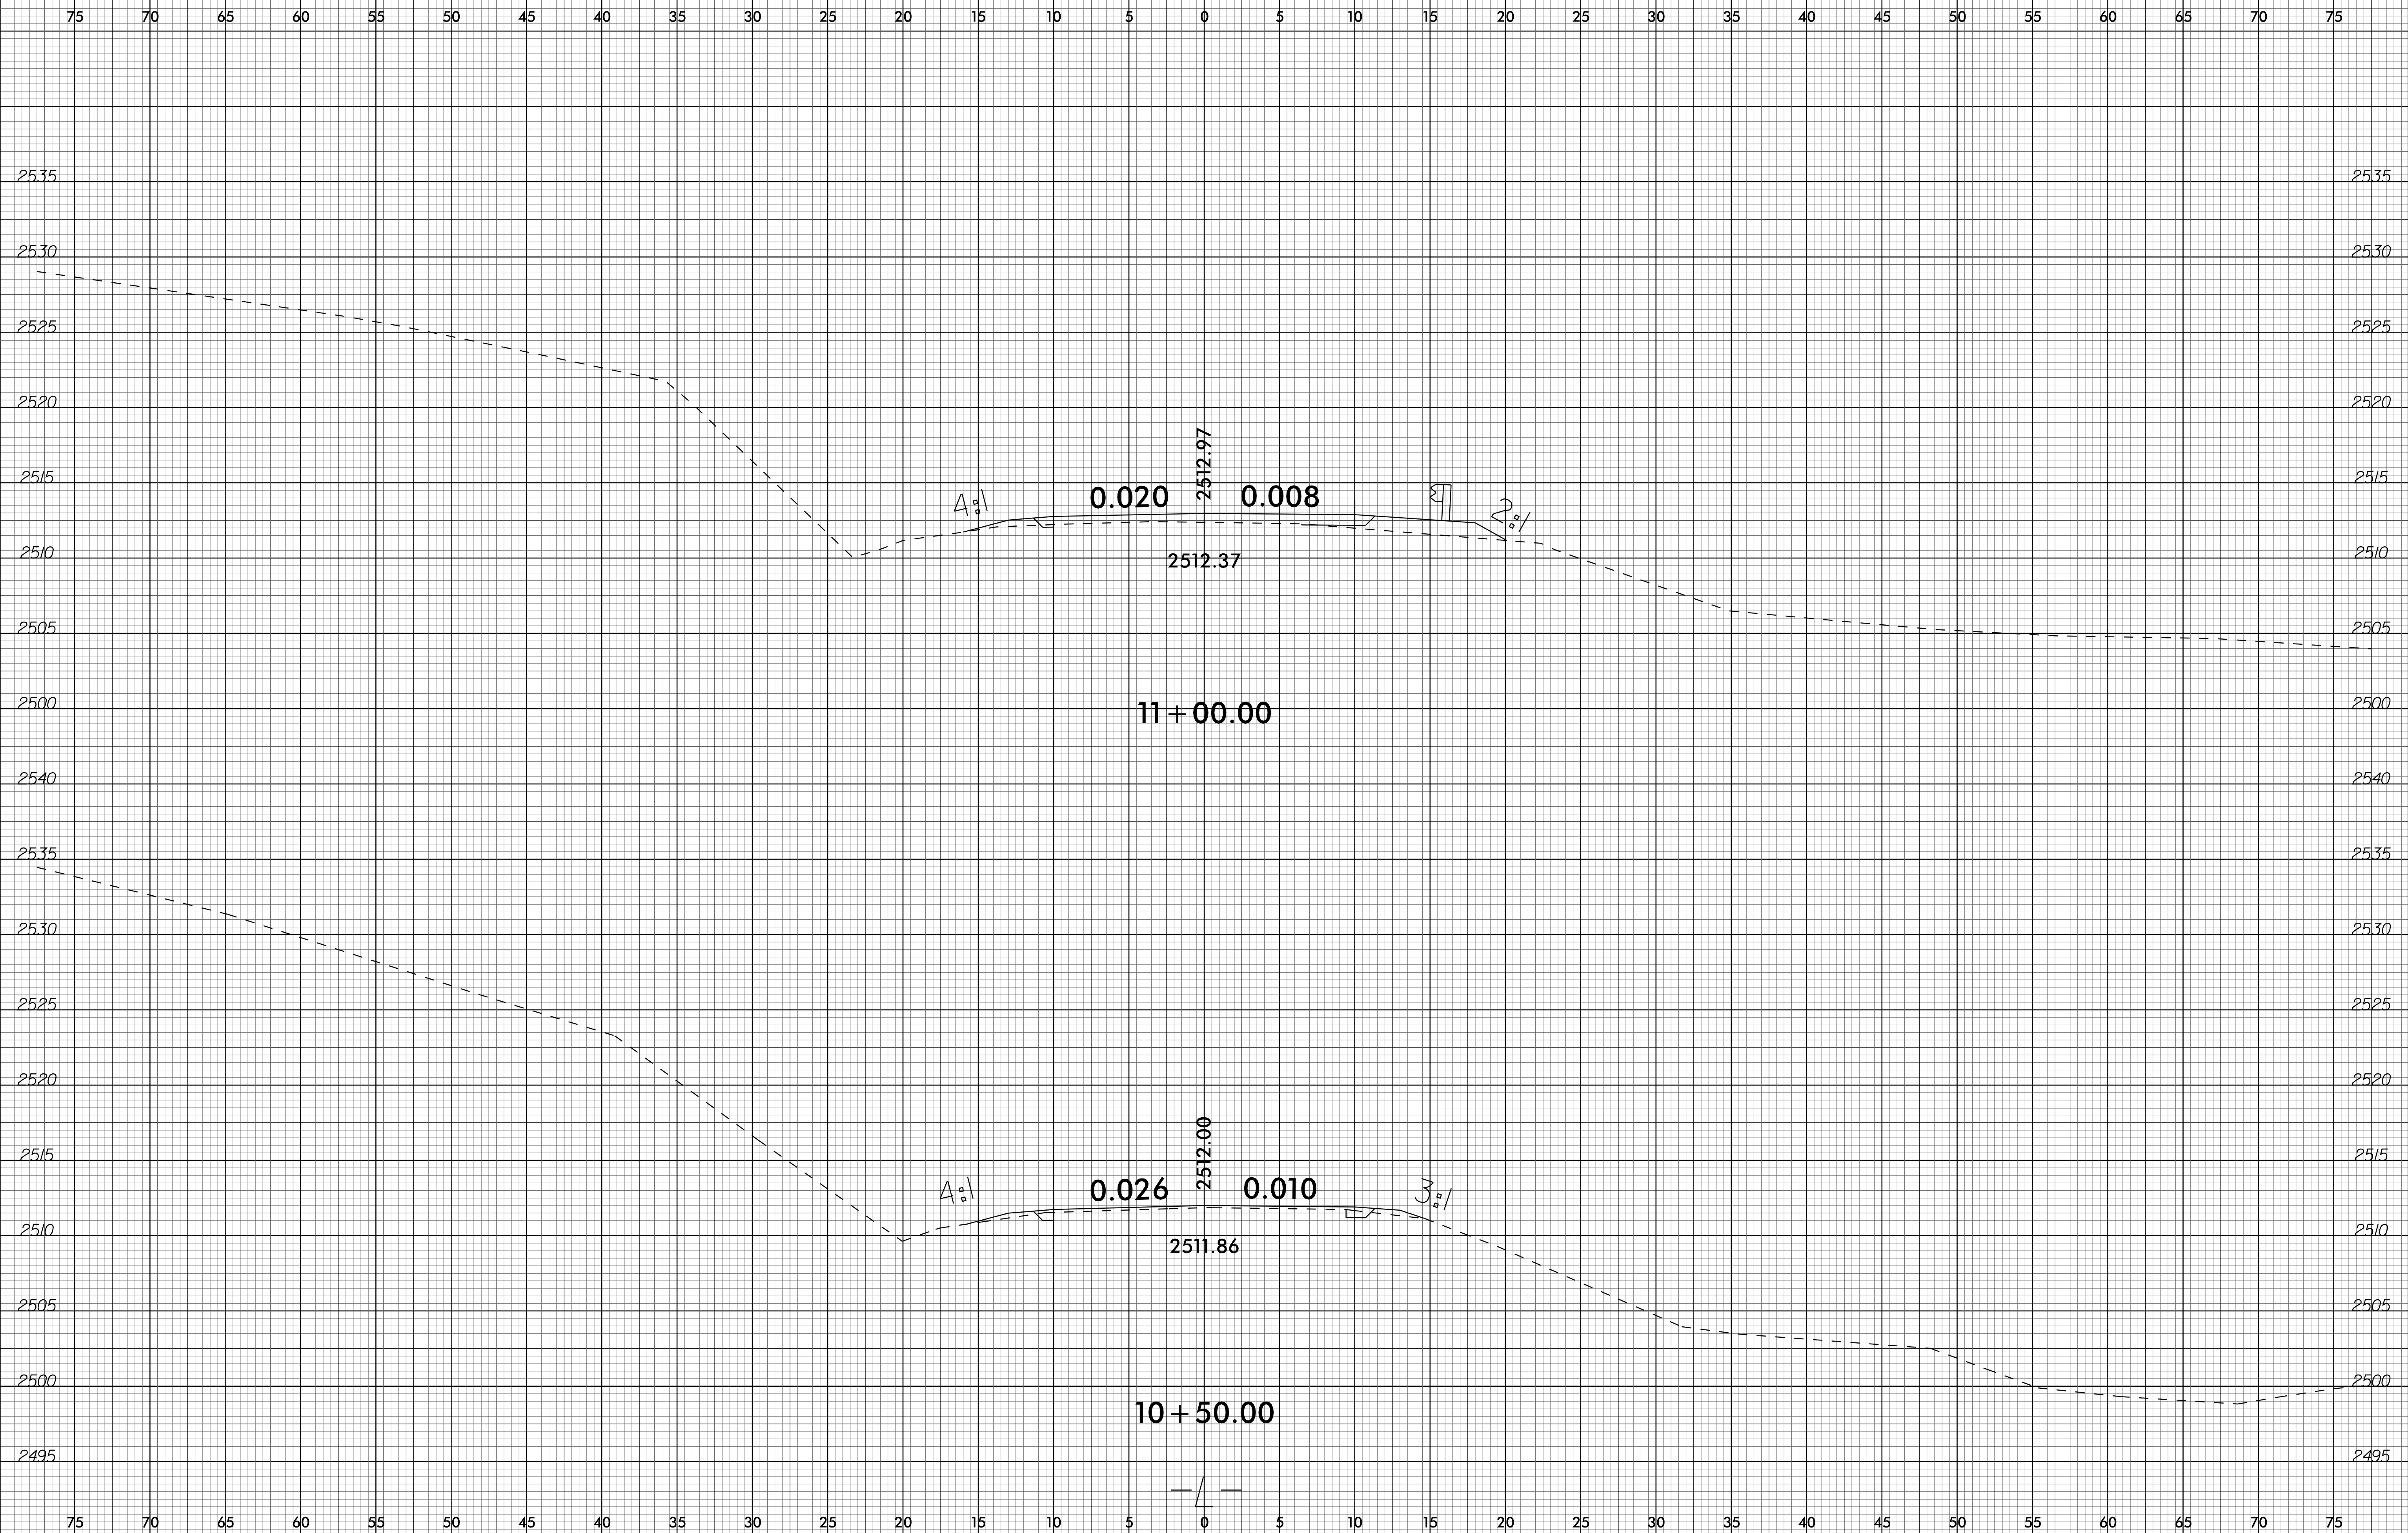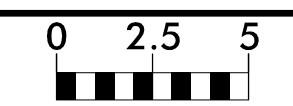

07-DEC-2020 10:18  
S:\PROJECTS\17BP.14.R.179\17BP.14.R.179.X-2.dgn


6/23/16

**RS&H** NC FIRM LICENSE No: F-0493

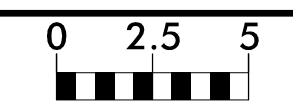



PROJ. REFERENCE NO.  
17BP.14.R.179

SHEET NO.  
X-3

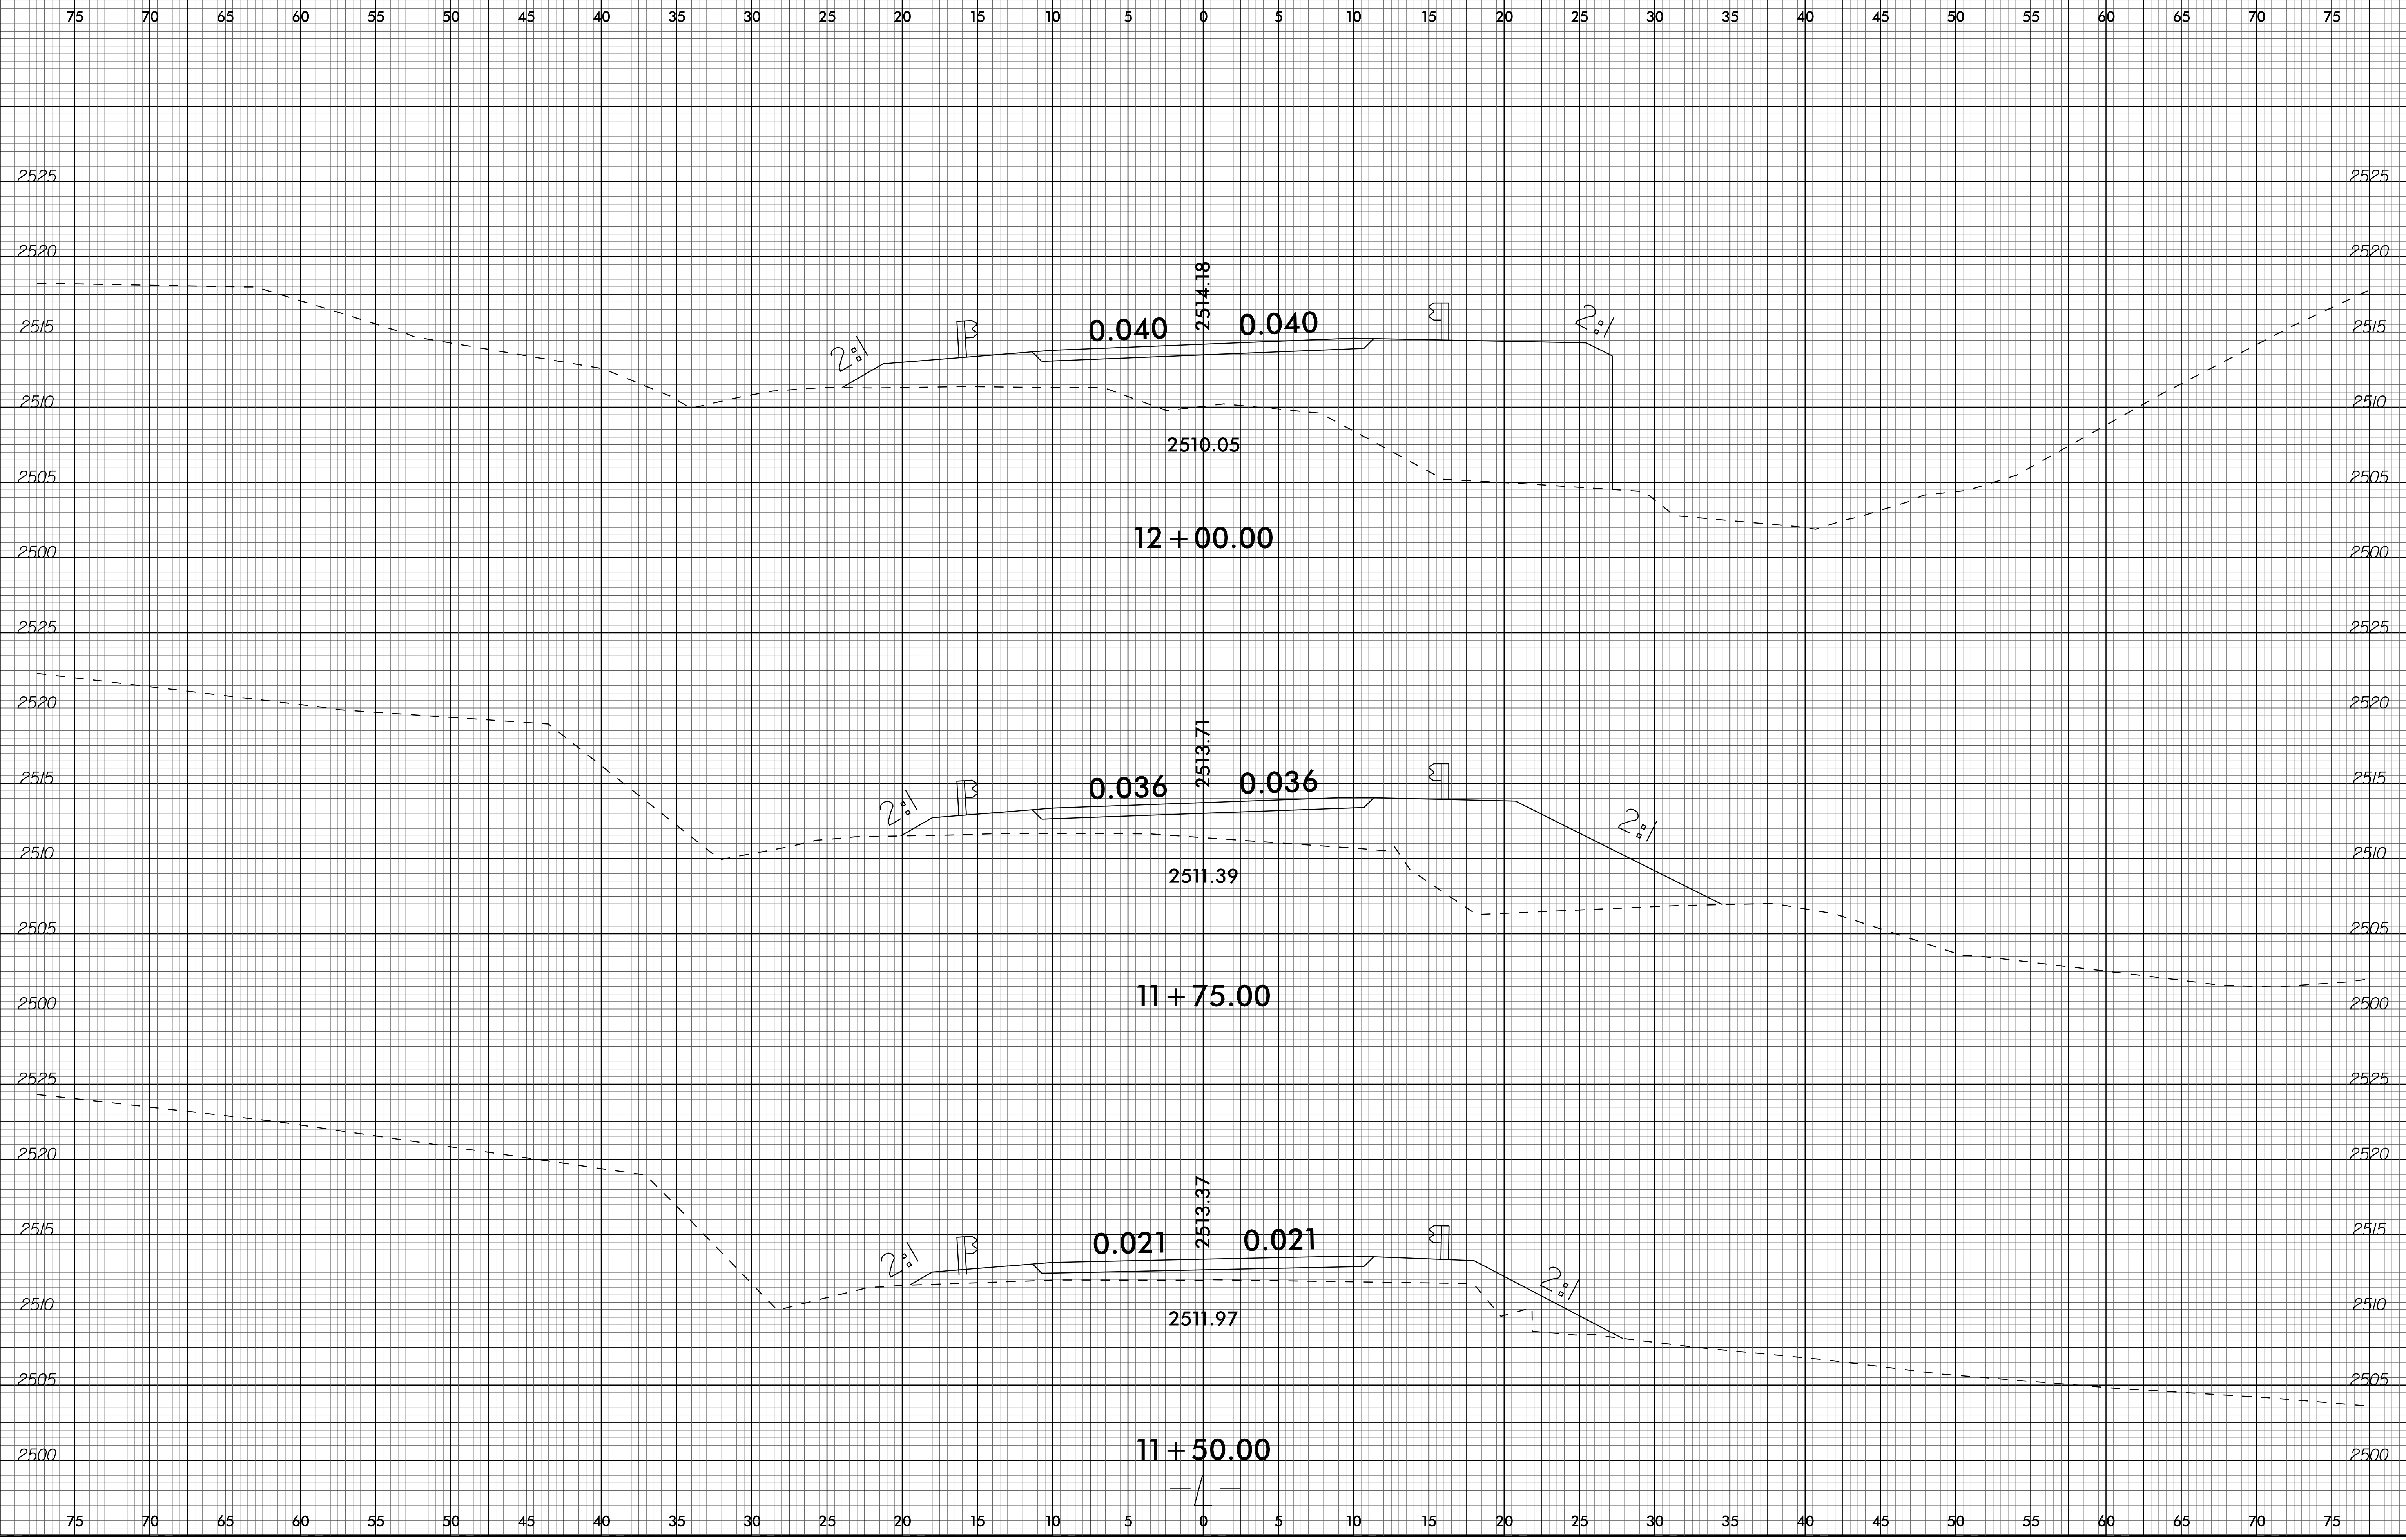



07-DEC-2020 11:02  
S:\Projects\17BP.14.R.179\17BP.14.R.179.X-3.dgn

6/23/16

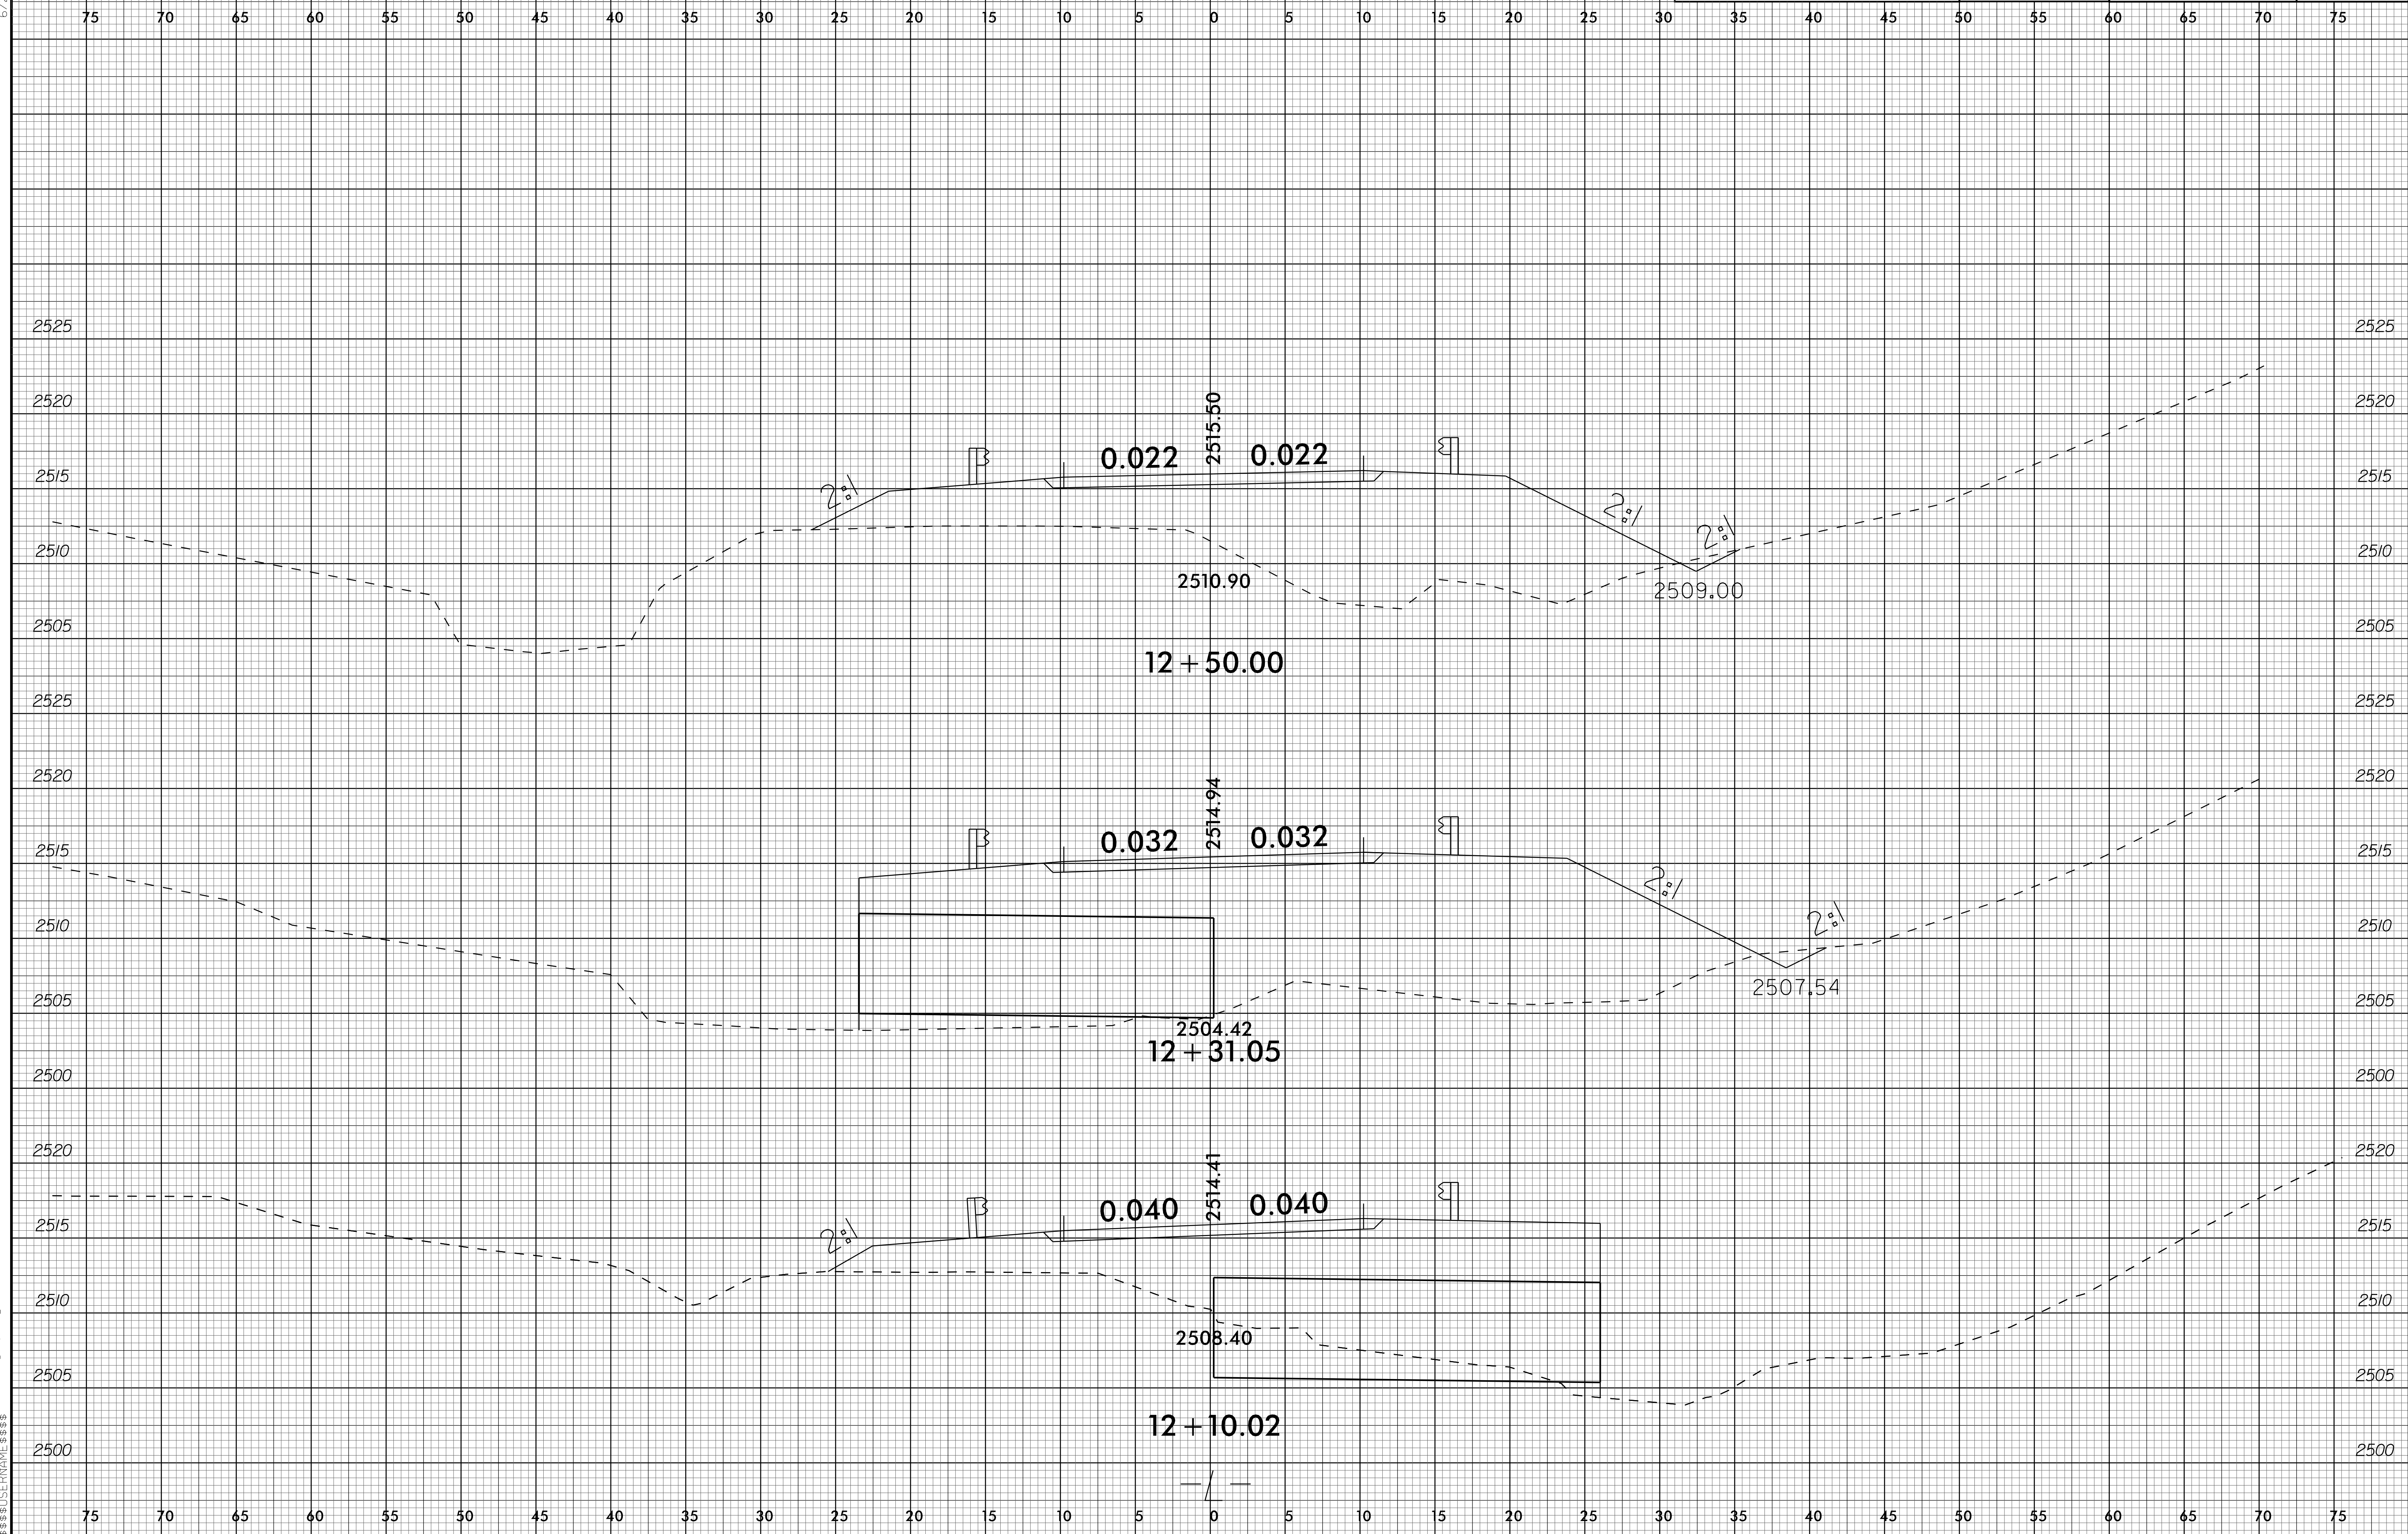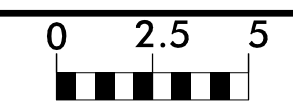



07-DEC-2020 11:06  
S:\PROJECTS\17BP.14.R.179\17BP.14.R.179.X-4.dgn

6/23/16

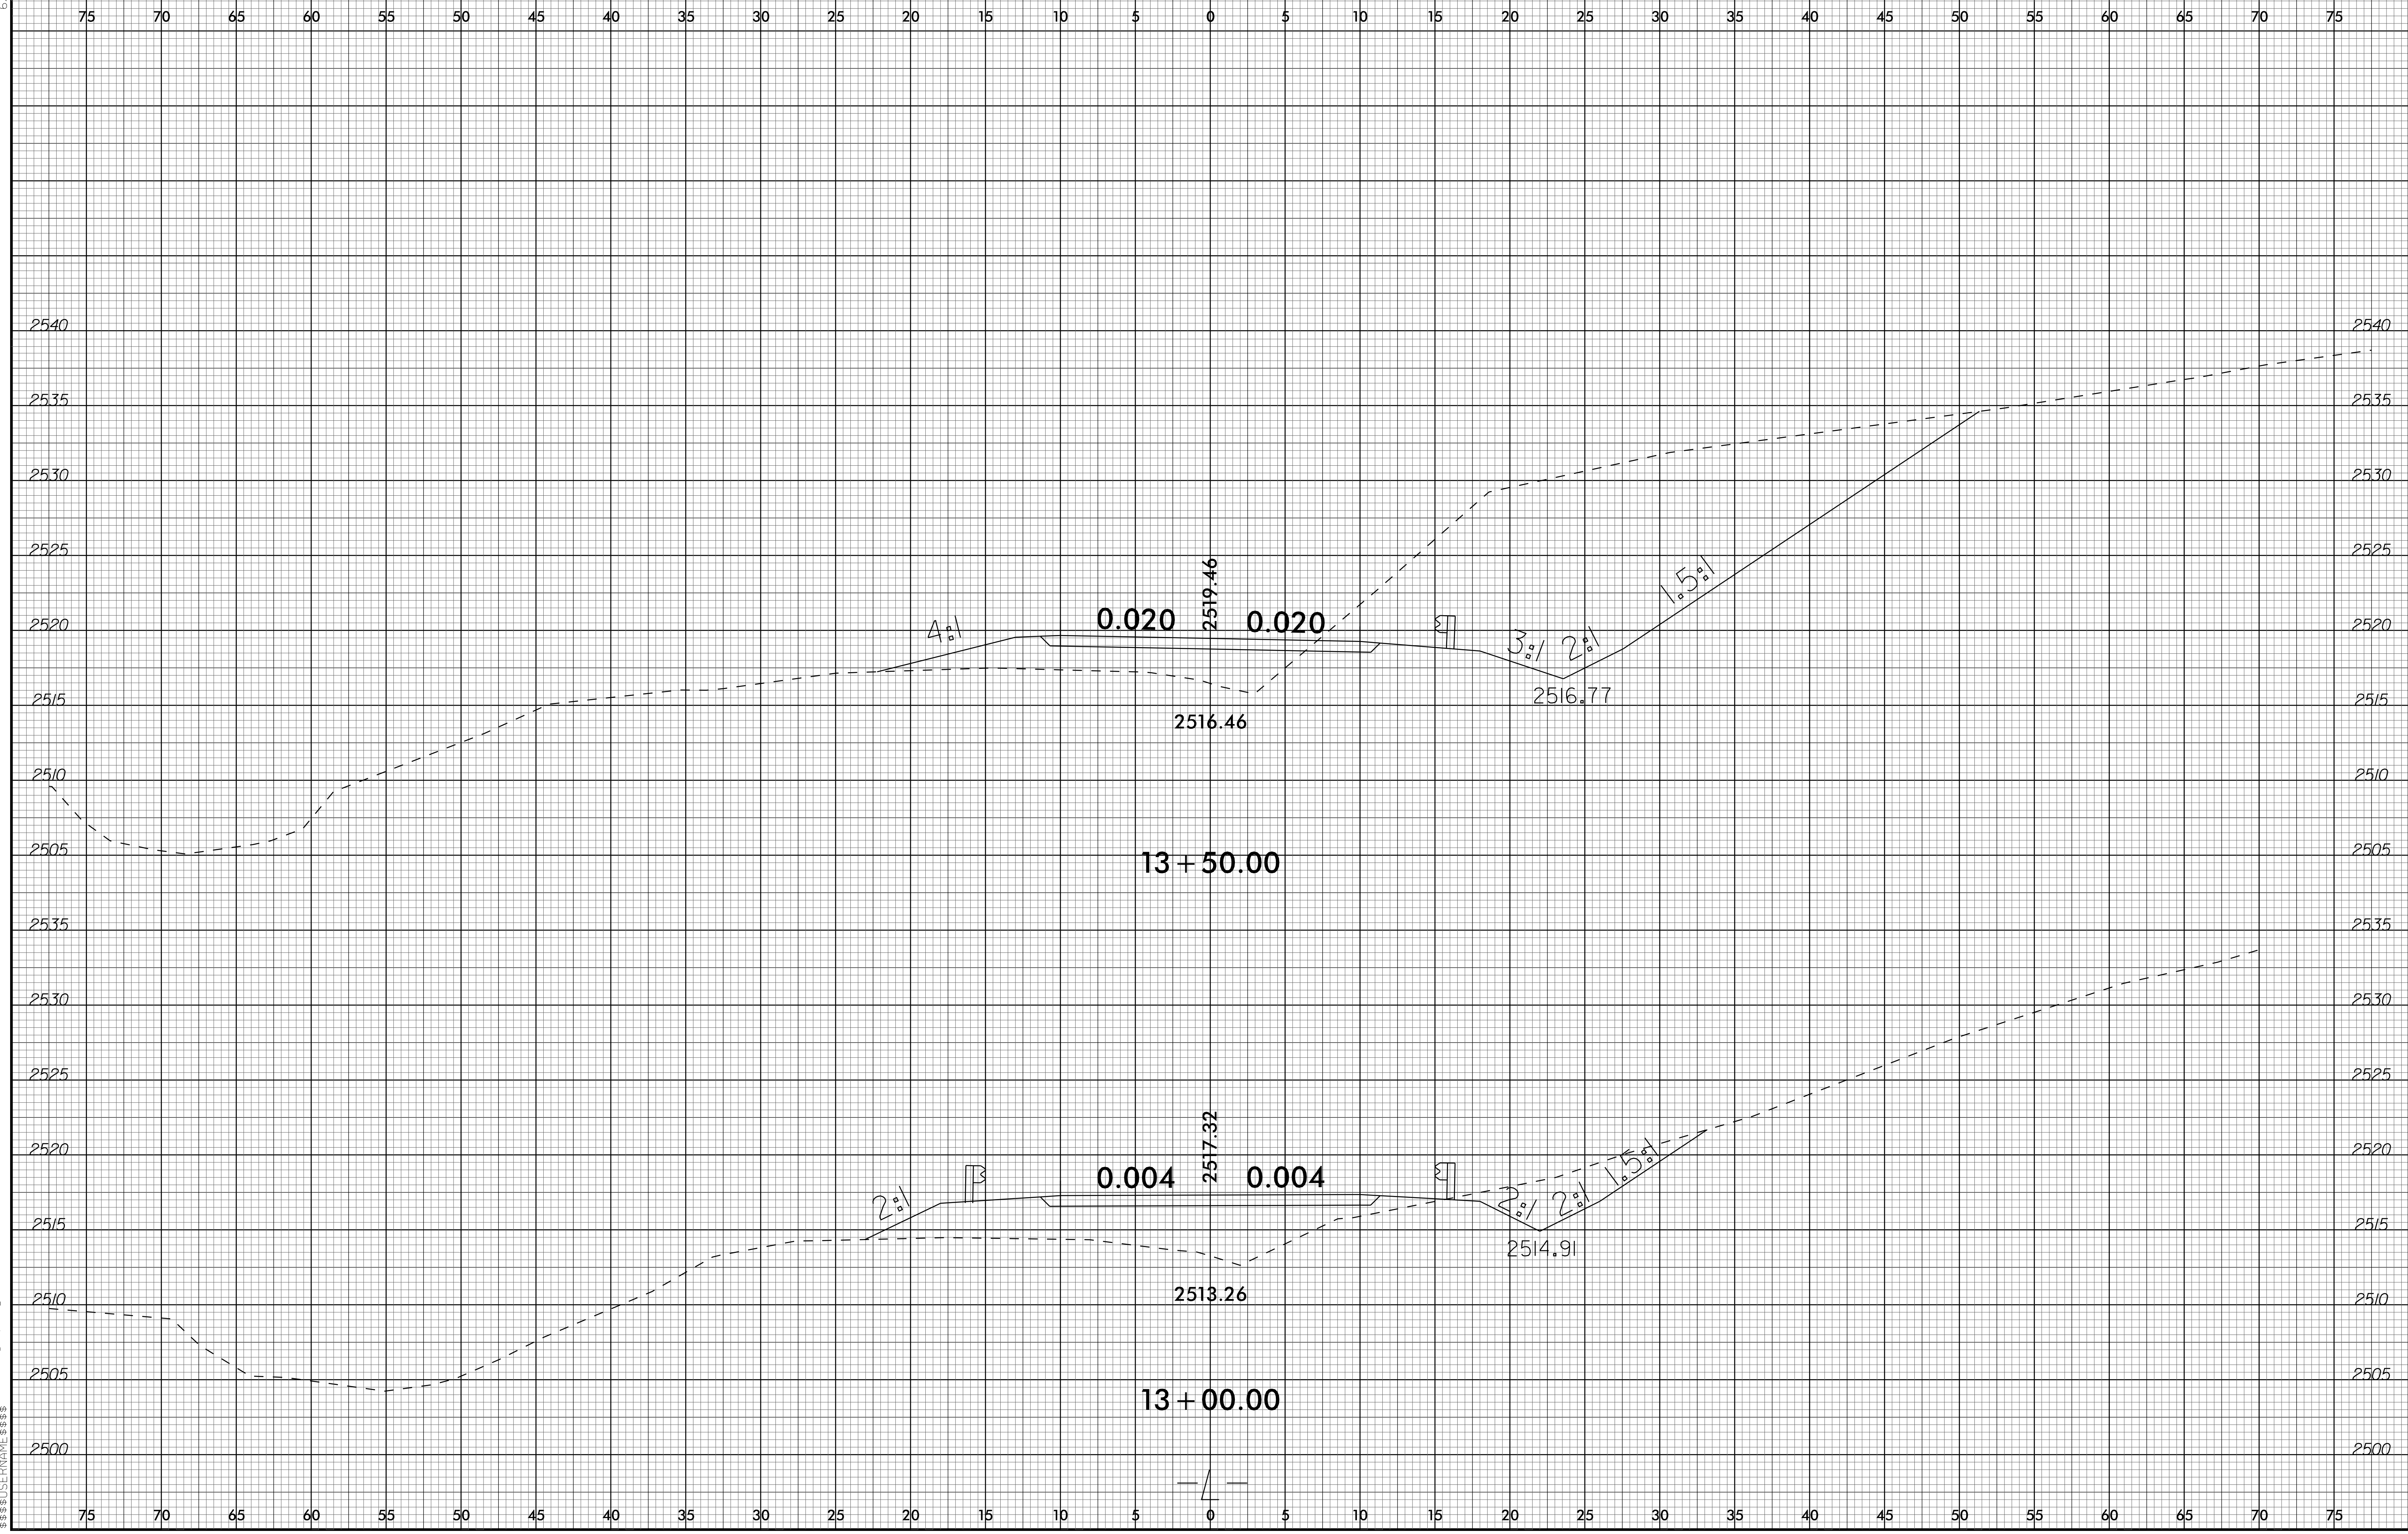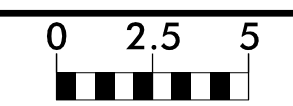

07-DEC-2020 11:27  
S:\Projects\17BP.14.R.179\17BP.14.R.179.dgn

6/23/16

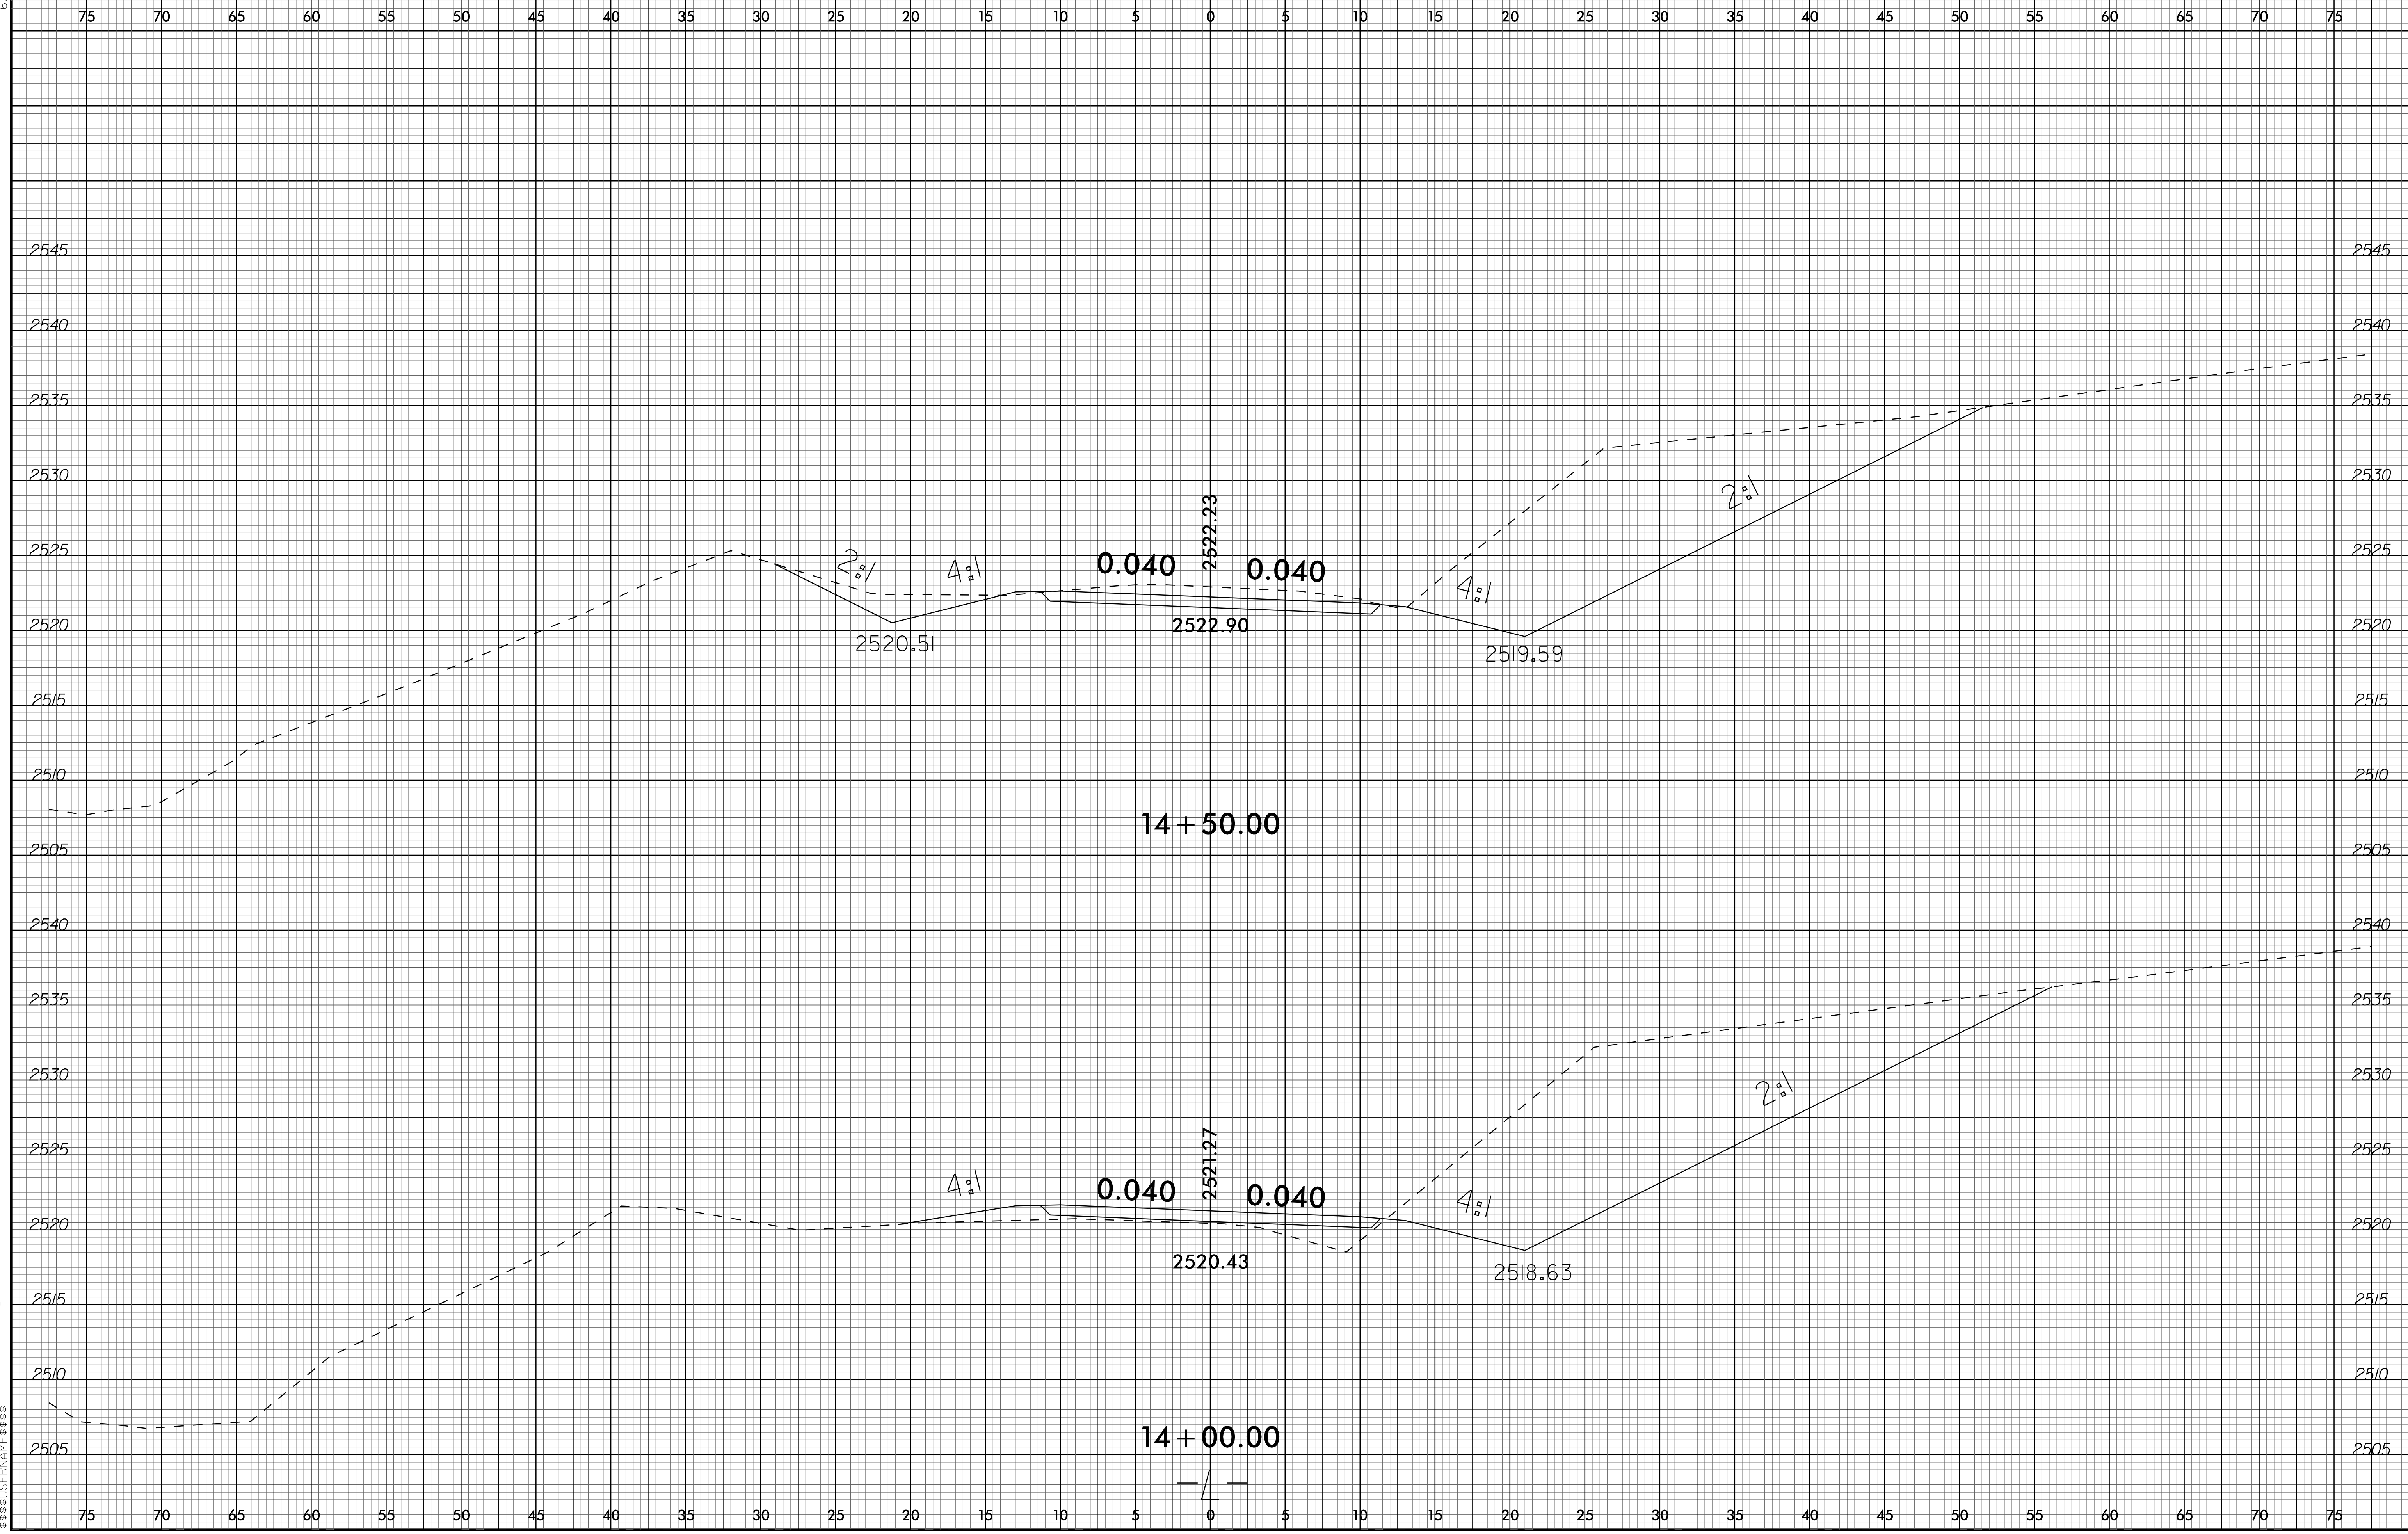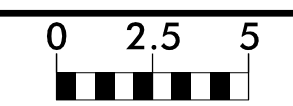


07-DEC-2020 11:58  
S:\Projects\17BP.14.R.179\17BP.14.R.179.dgn




6/23/16

**RS&H** NC FIRM LICENSE No: F-0493

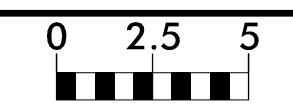

PROJ. REFERENCE NO.  
17BP.14.R.179

SHEET NO.  
X-7

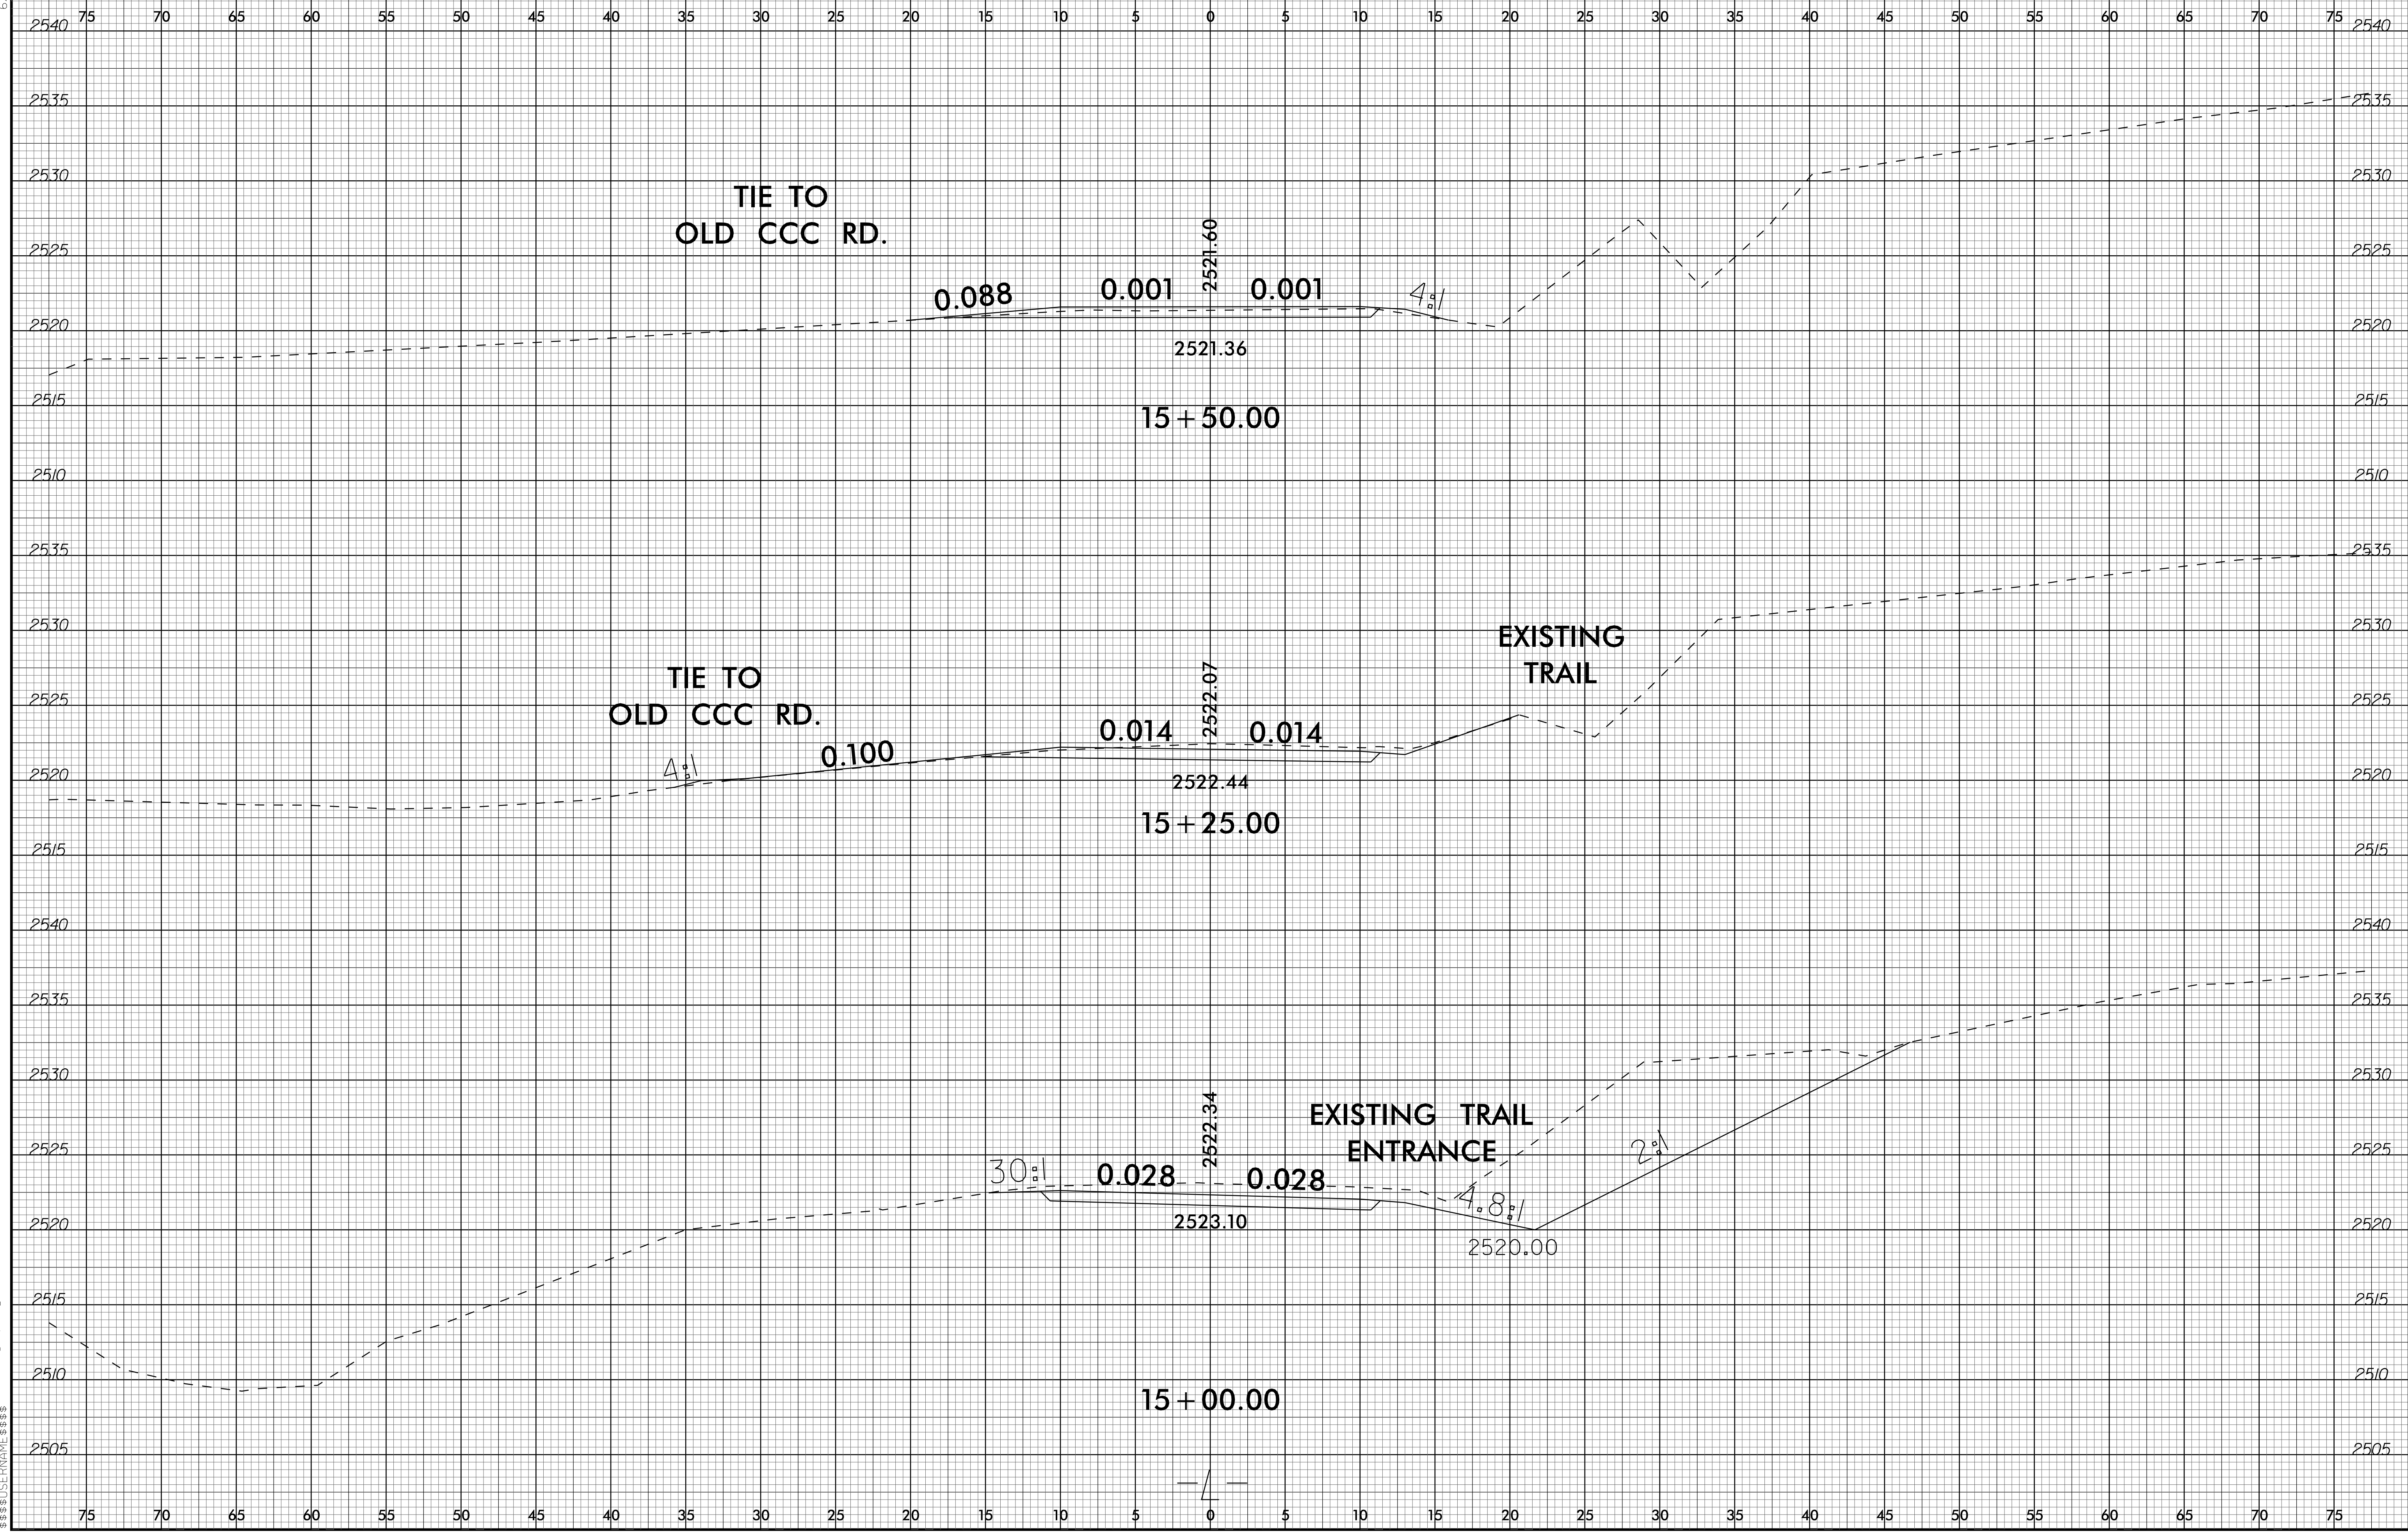

14-DEC-2020 12:40  
S:\PROJECTS\17BP.14.R.179\17BP.14.R.179.dgn


15 + 00.00

15 + 25.00

15 + 50.00


6/23/16

**RS&H** NC FIRM LICENSE No: F-0493

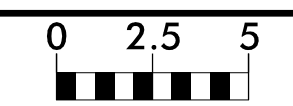

PROJ. REFERENCE NO.  
17BP.14.R.179

SHEET NO.  
X-8

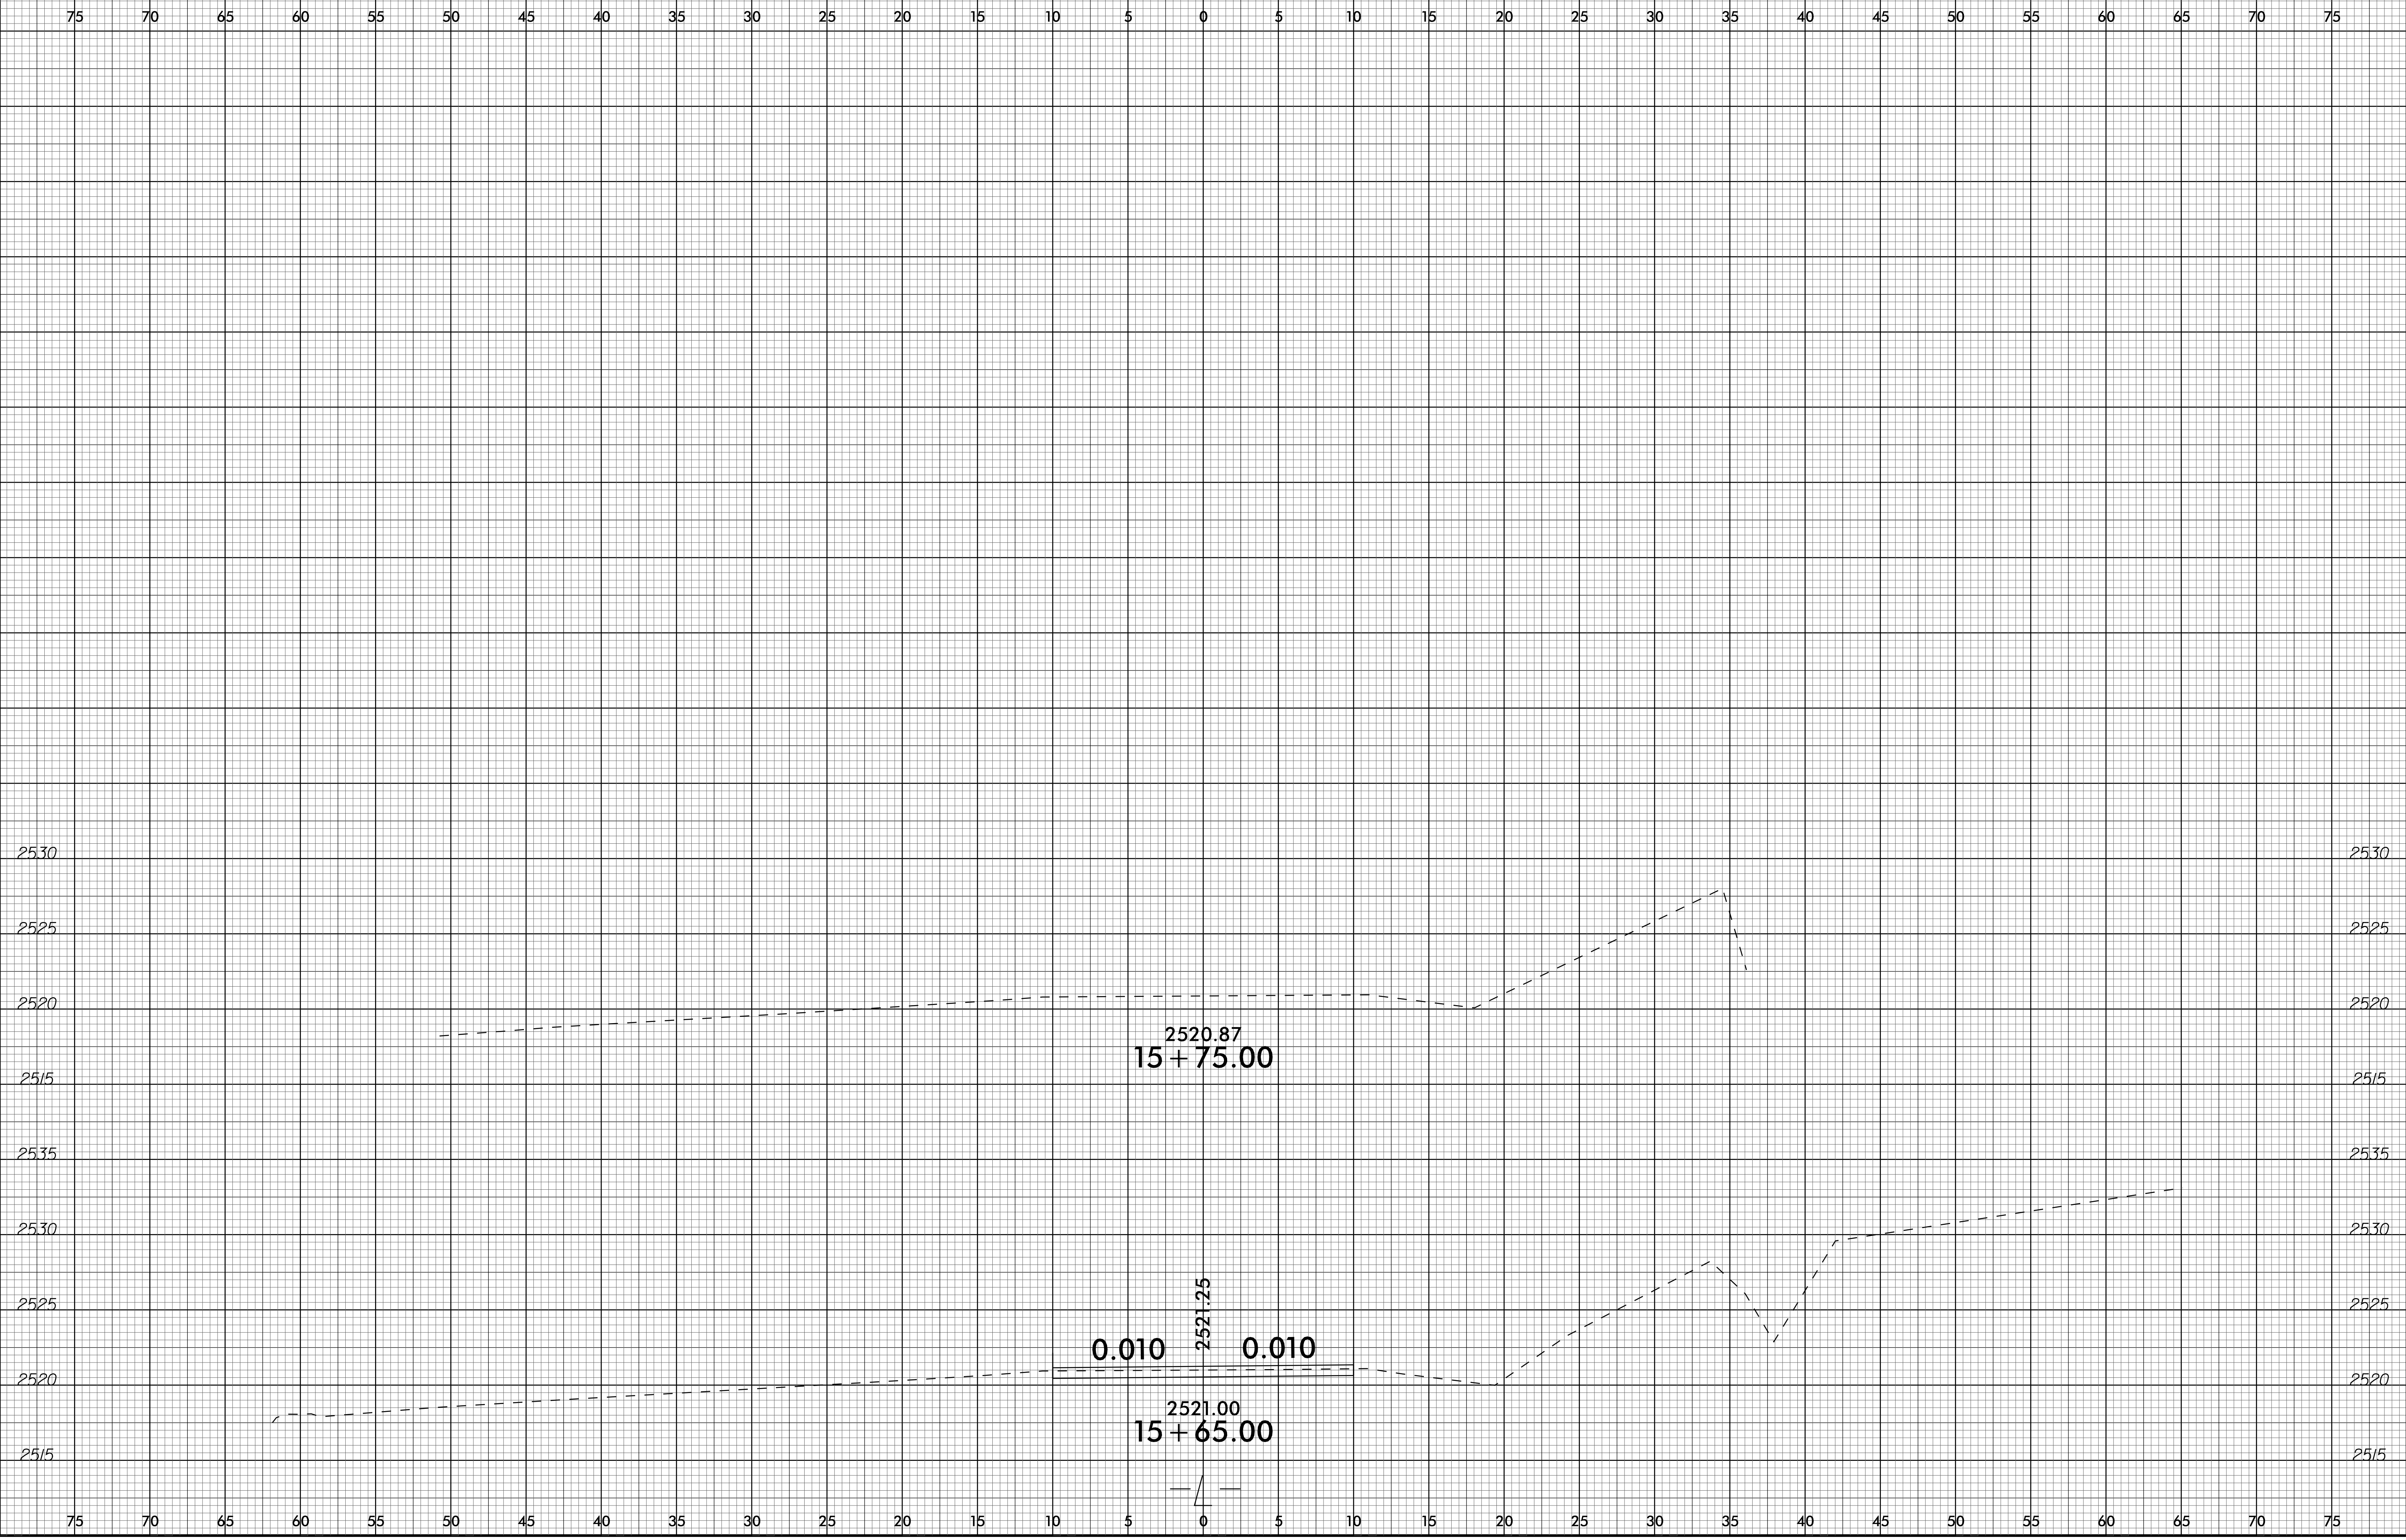

07-DEC-2020 12:00  
S:\PROJECTS\17BP.14.R.179\17BP.14.R.179.dgn