

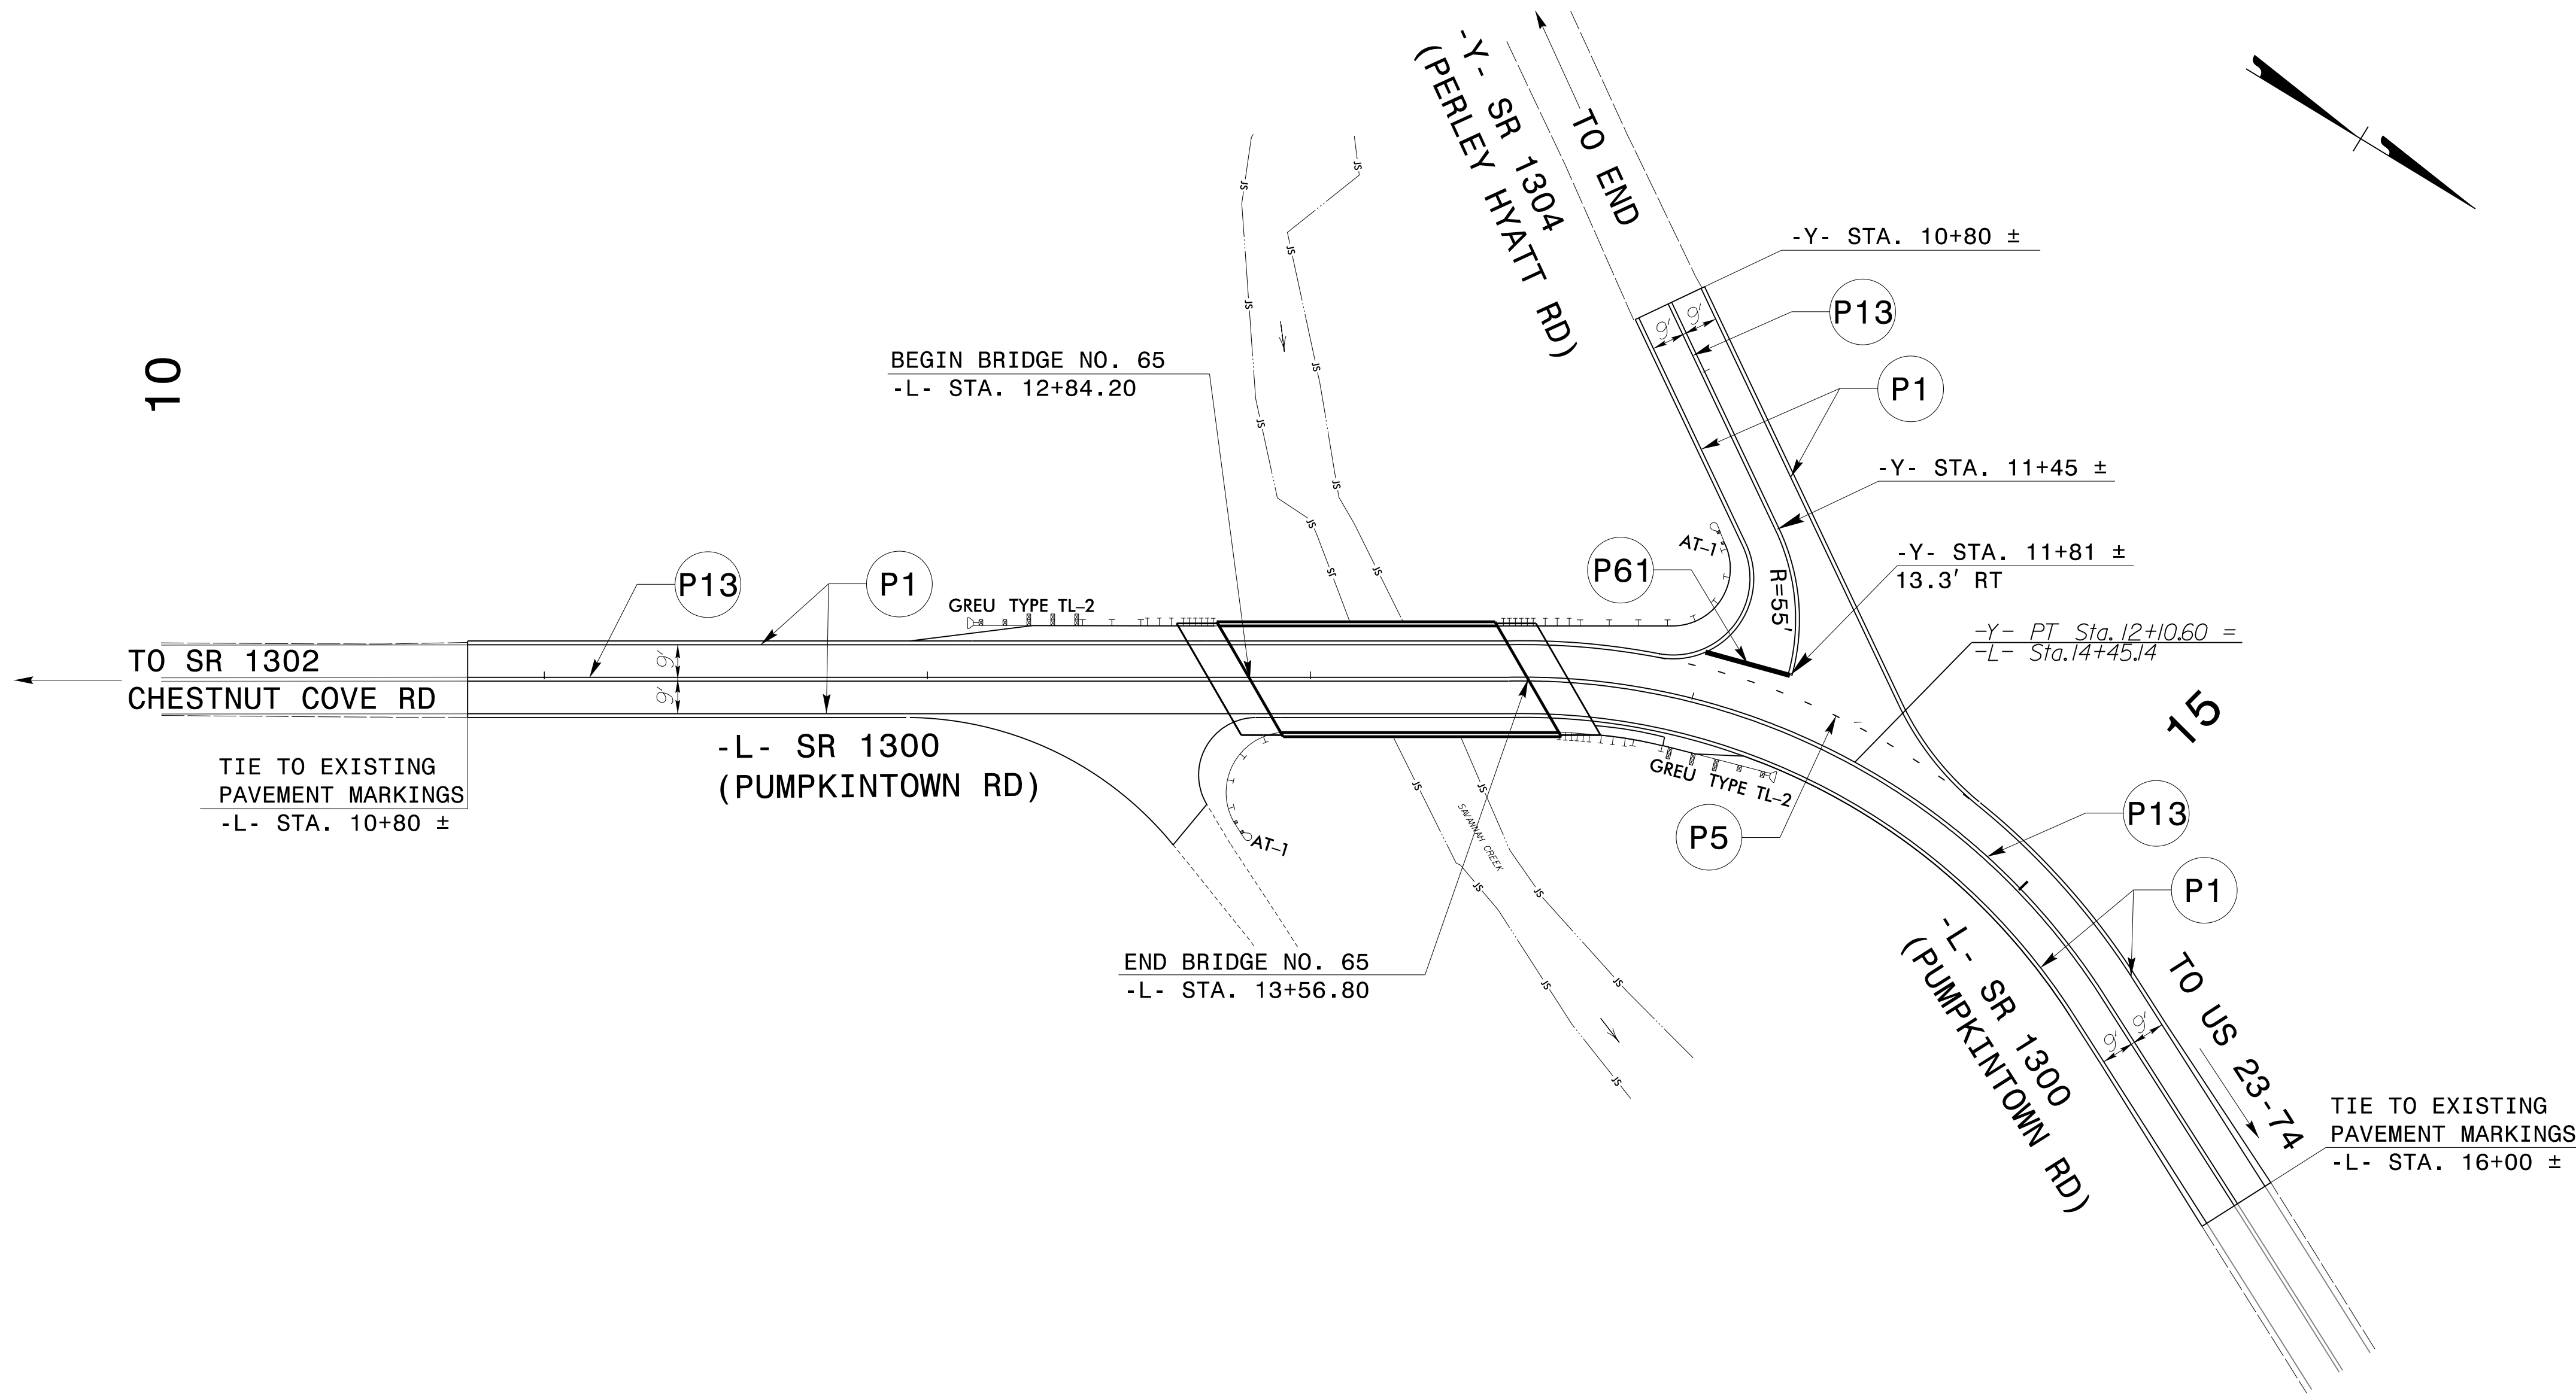



PROJ. REFERENCE NO.	SHEET NO.
B-6034	PMP-2

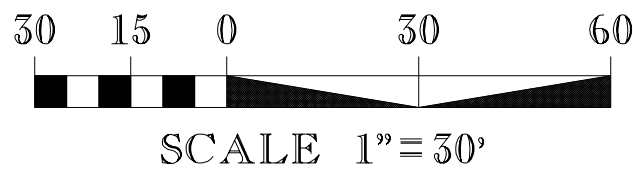


I:\17\2025_4\56\01 PM
V:\Asheville\transportation\3\631-05 Jackson 65 - B-6034\Traffic\TrafficControl\TCP\PMP-2.dgn
User:tomriddle

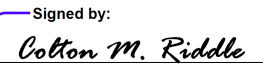


APPROVED: 
DATE: 11/25/2025

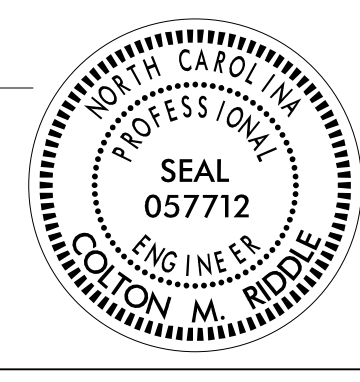SEAL


DOCUMENT NOT CONSIDERED FINAL
UNLESS ALL SIGNATURES COMPLETED

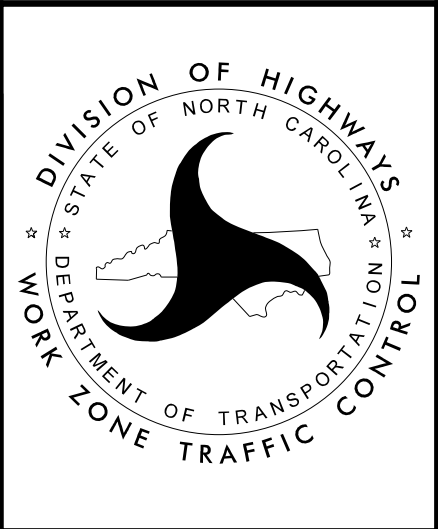



Johnson, Mirmiran, & Thompson Inc.
108 Asheville Commerce Parkway
Suite 100, Candler, NC, 28715
License No. C-3097

PAVEMENT MARKING
DETAIL